

SITE PLAN

Proposal Basic Information	
Proposal File No.	MNAC/PI/0073/W09/2024
Owner Name	SHAKIL AHMAD
Khata No	381
Plot No	510
Village Name	Pardih
Use	Residential
SubUse	Bungalow/ Dwelling / Non Apartment

Building USE/SUBUSE Details

Building Name	Building Use	Building SubUse	Building Structure	Floor Name	Floor Use	Floor SubUse	FAR Name	FAR Use	FAR SubUse
A (RESIDENTIAL)	Residential	Bungalow/ Dwelling / Non Apartment	Non-Highrise	GROUND FLOOR PLAN	Residential	Bungalow/ Dwelling / Non Apartment	Residential FAR	Residential	Bungalow/ Dwelling / Non Apartment
				TYPICAL - 1& 2 FLOOR PLAN	Residential	Bungalow/ Dwelling / Non Apartment	Residential FAR	Residential	Bungalow/ Dwelling / Non Apartment
				TERRACE FLOOR PLAN	Residential	Bungalow/ Dwelling / Non Apartment	-	-	-

AREA STATEMENT MANGO MUNICIPAL CORPORATION		VERSION NO: 1.0.71
		VERSION DATE: 16/10/2020
PROJECT DETAIL:		
Region: JHARKHAND URBAN LOCAL BODIES	Plot Use: Residential	
District: EAST SINGBHUM	Plot SubUse: Bungalow/ Dwelling / Non Apartment	
Authority: MANGO MUNICIPAL CORPORATION	PlotNearby/ReligiousStructure: NA	
Inward No: MNAC/PI/0073/W09/2024	Plot/SubPlot No: 510	
Application Type: General Proposal	North: -	
Project Type: Building Permission	South: -	
Nature of Development: New	East: -	
Location of Development Area: Old Area	West: -	
AREA DETAILS:		
AREA OF PLOT (Minimum)	(A)	SQ.MT. 92.88
NET AREA OF PLOT(Gross Plot Area - Deduction from Gross Plot area)	(A-Deductions)	92.88
Deduction for Balance Plot Area(from Gross Plot Area)		
Common Plot		11.44
Total		11.44
BALANCE AREA OF PLOT(Net Plot Area - Recreational/Amenity space)	(A-Deductions)	81.44
PLOT AREA FOR COVERAGE(Net Plot Area)	(A-Deductions)	92.88
Plot Area for FAR (Net Plot Area + Road Widening Area)	(A-Deductions)	92.88
COVERAGE CHECK		
Permissible Coverage area (70.00 %)		65.02
Proposed Coverage Area (62.94 %)		58.46
Total Prop. Coverage Area (62.94 %)		58.46
Balance coverage area (7.06 %)		6.56
FAR CHECK		
Perm. FAR Area (1.800)		167.18
Total Perm. FAR area		167.18
Residential FAR		145.36
Proposed FAR Area		145.36
Total Proposed FAR Area		145.36
Consumed FAR (Factor)		1.57
Balance FAR Area		21.82
BUILT UP AREA CHECK		
Total Proposed BuiltUp Area		178.74
ARCHITECT (Regd)	EJAZ AHMAD	
ENGINEER (Regd)		
SUPERVISOR (Regd)		
OWNER (Regd)	SHAKIL AHMAD	
DEVELOPMENT AUTHORITY		LOCAL BODY

COLOR INDEX	
PLOT BOUNDARY	Black
ABUTTING ROAD	Green
PROPOSED CONSTRUCTION	Red
COMMON PLOT	Yellow
ROAD WIDENING AREA	Orange
EXISTING (To be retained)	Blue
EXISTING (To be demolished)	Light Blue


Buildingwise Floor FAR Details

Floor Name	Building Name A (RESIDENTIAL)		Total	
	Proposed Built Up Area (Sq.mt.)	Proposed FAR Area (Sq.mt.)	Total Proposed Built Up Area (Sq.mt.)	Total FAR Area (Sq.mt.)
Ground Floor	58.46	25.08	58.46	25.08
First Floor	60.14	60.14	60.14	60.14
Second Floor	60.14	60.14	60.14	60.14
Terrace Floor	0.00	0.00	0.00	0.00
Total :	178.74	145.36	178.74	145.36


FAR & Tenement Details (Table 4c-1)

Building	No. of Same Bldg	Total Built Up Area (Sq.mt.)	Deductions (Area in Sq.mt.) Parking	Proposed FAR (Area in Sq.mt.)		Total FAR Area (Sq.mt.)	Total Consumed Additional FAR Area (Sq.mt.)	Tnmt (No.)
				Resi.	Resi.			
A (RESIDENTIAL)	1	178.74	33.38	145.36	145.36	145.36	01	
Grand Total :	1	178.74	33.38	145.36	145.36	145.36	01	


LTP NAME AND SIGNATURE	STRUCTURAL ENG'S NAME AND SIGNATURE	BUILDER NAME AND SIGNATURE	DIGITAL SIGNATURE
EJAZ AHMAD MNAC/DFTMN/0008/2020			

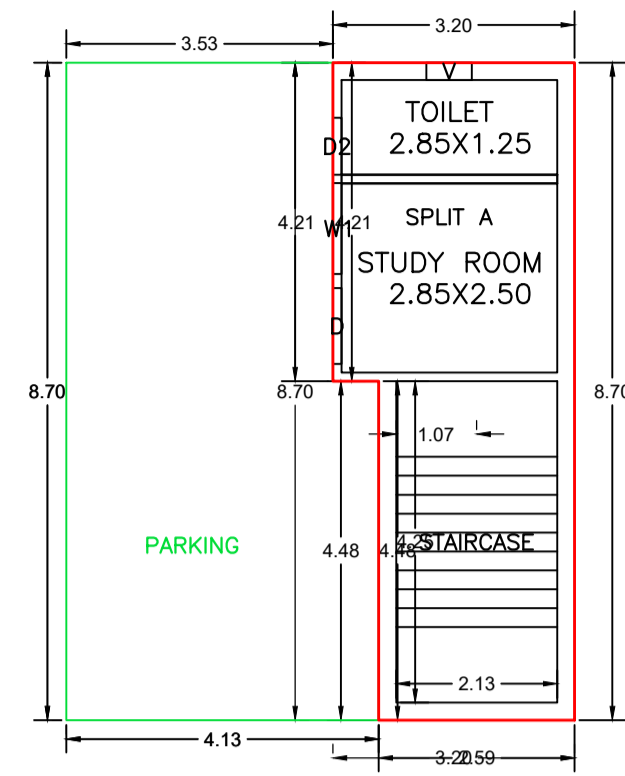


GROUND FLOOR PLAN (Proposed) (SCALE 1:100)

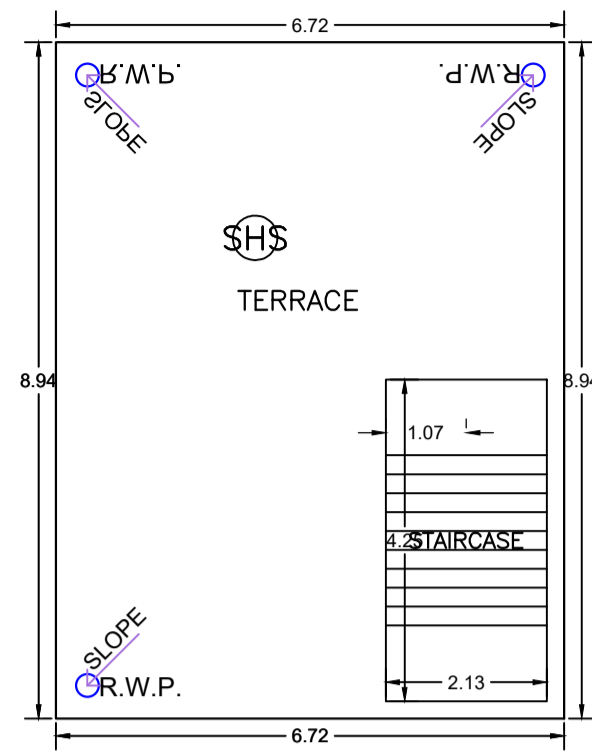

TERRACE FLOOR PLAN (SCALE 1:100)

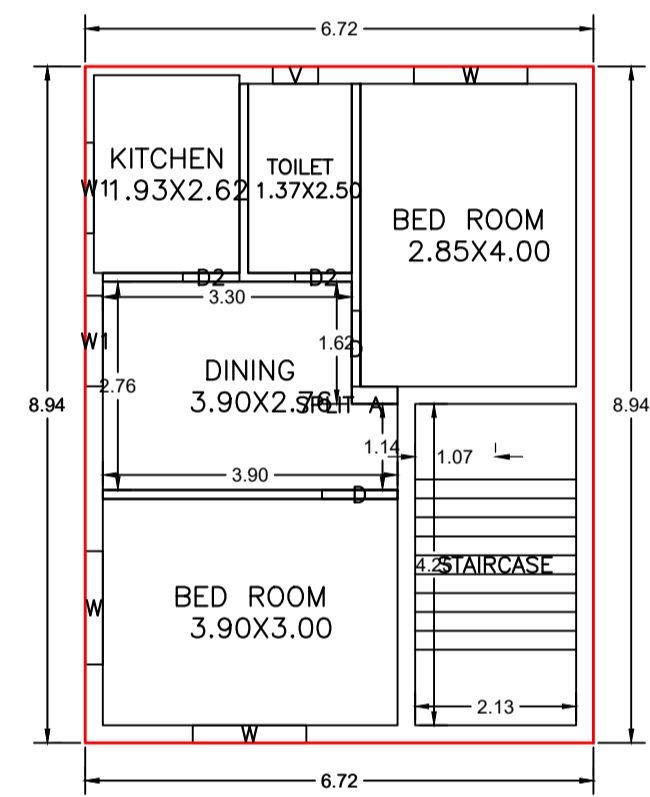


TYPICAL - 1& 2 FLOOR PLAN (Proposed) (SCALE 1:100)

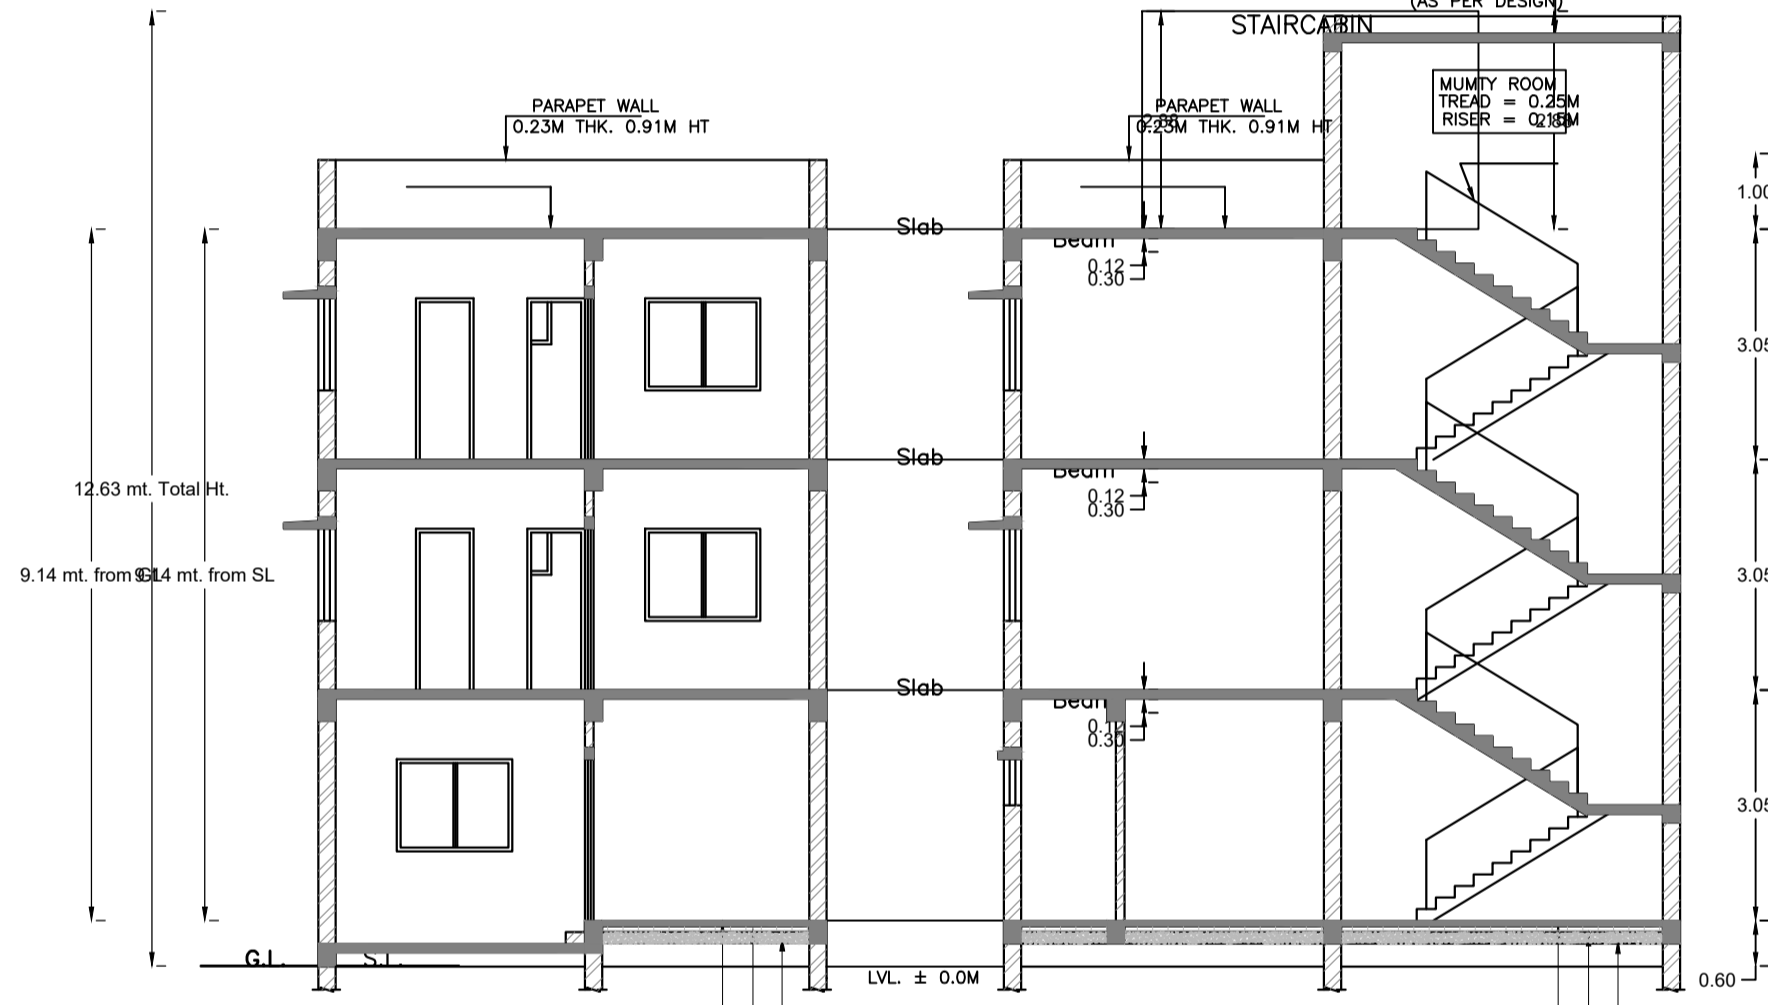


SECTION AT Y-Y SCALE = 1:100


SECTION AT X-X SCALE = 1:100

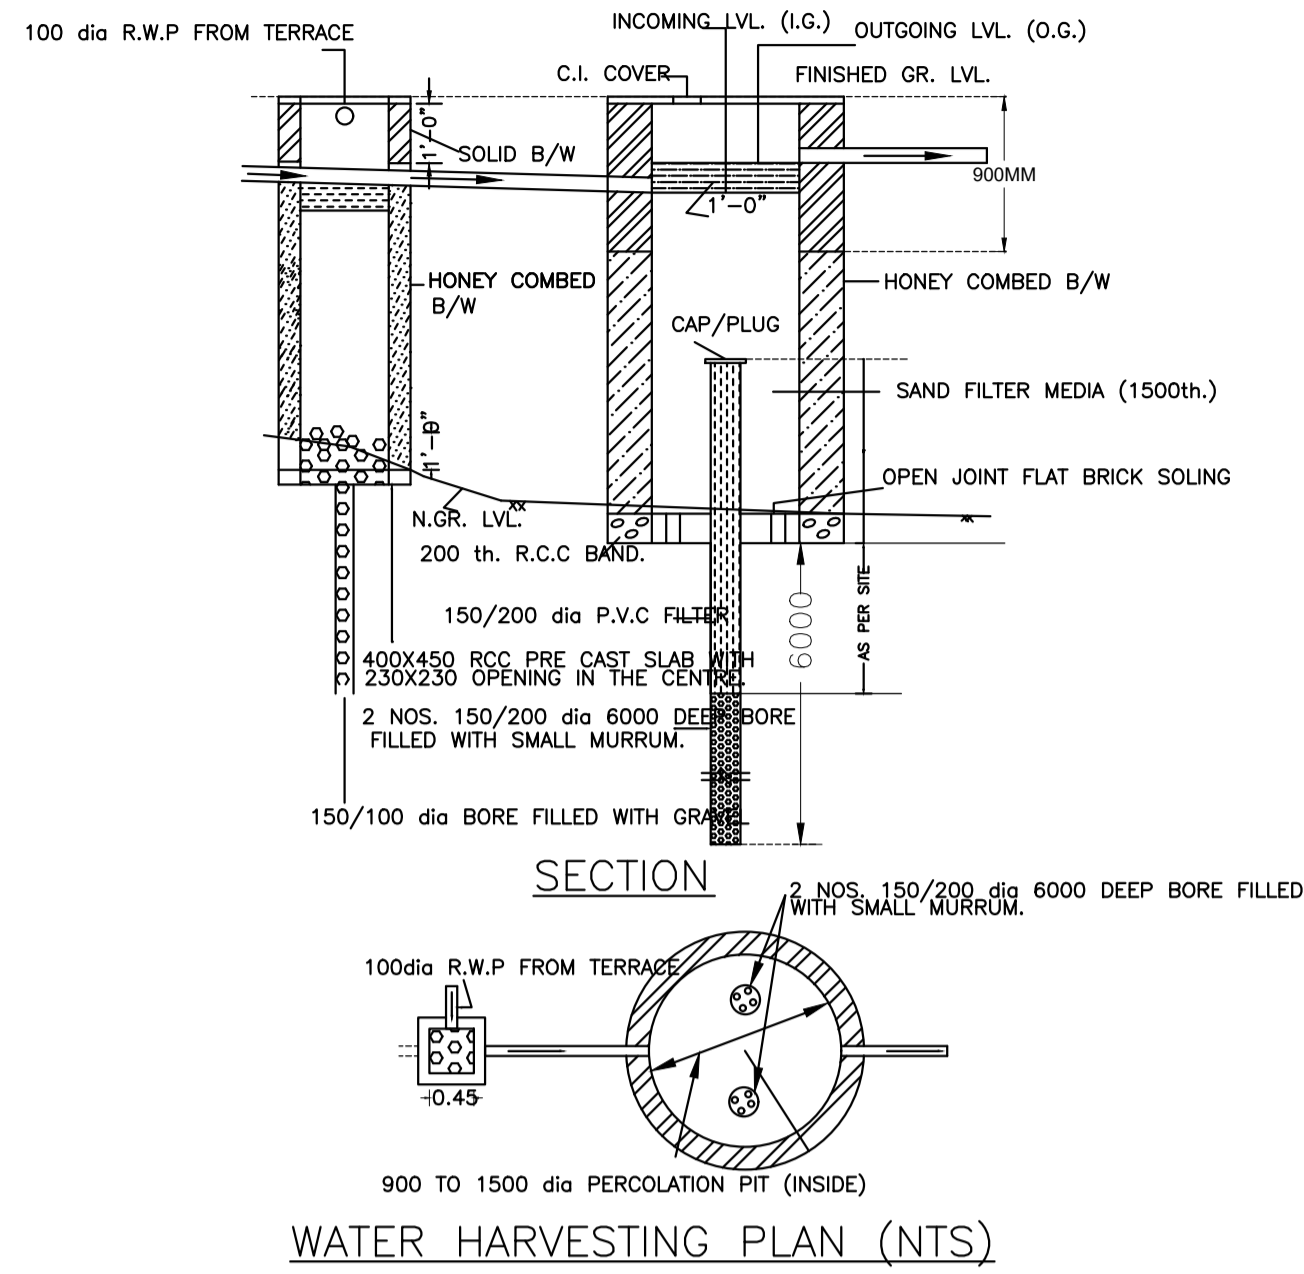


WATER HARVESTING PLAN (NTS)

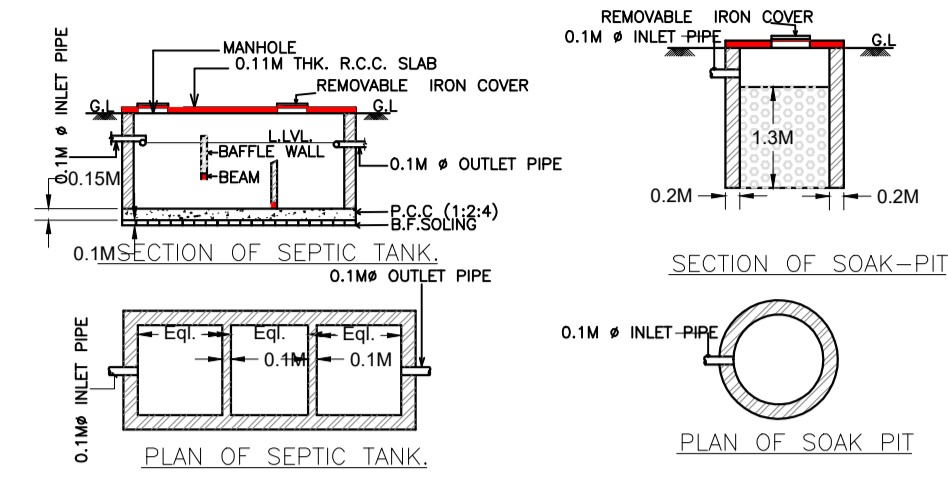


Proposal Basic Information	
Proposal File No.	MNAC/EP/0073/W09/2024
Owner Name	SHAKIL AHMAD
Khata No	381
Plot No	510
Village Name	Pardih
Use	Residential
SubUse	Bungalow/ Dwelling / Non Apartment

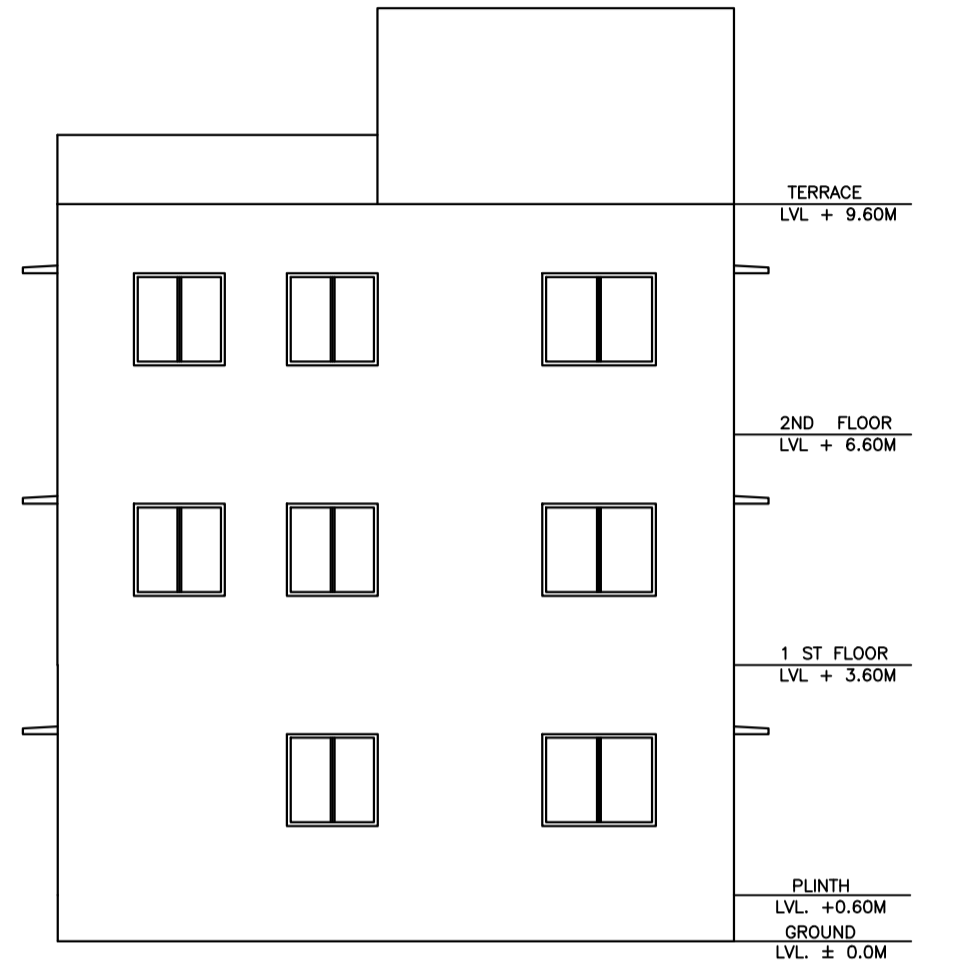


EAST SIDE ELEVATION SCALE 1:100

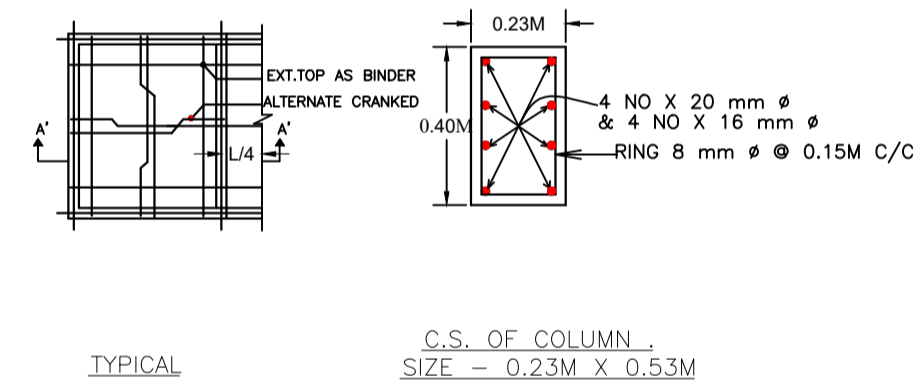


TYPICAL

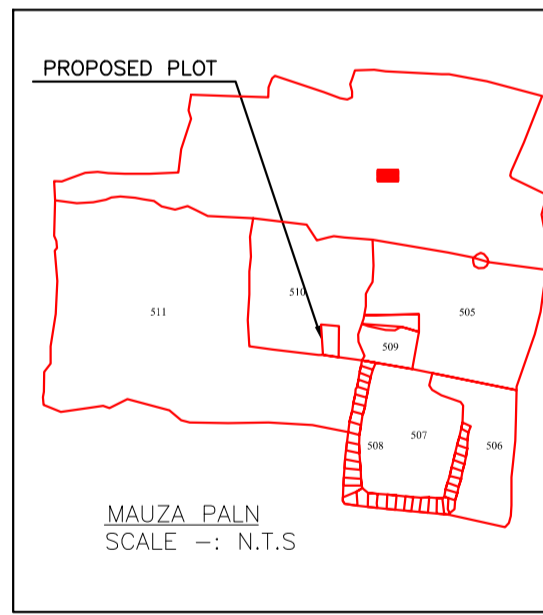

MAUZA PALN SCALE - : N.T.S

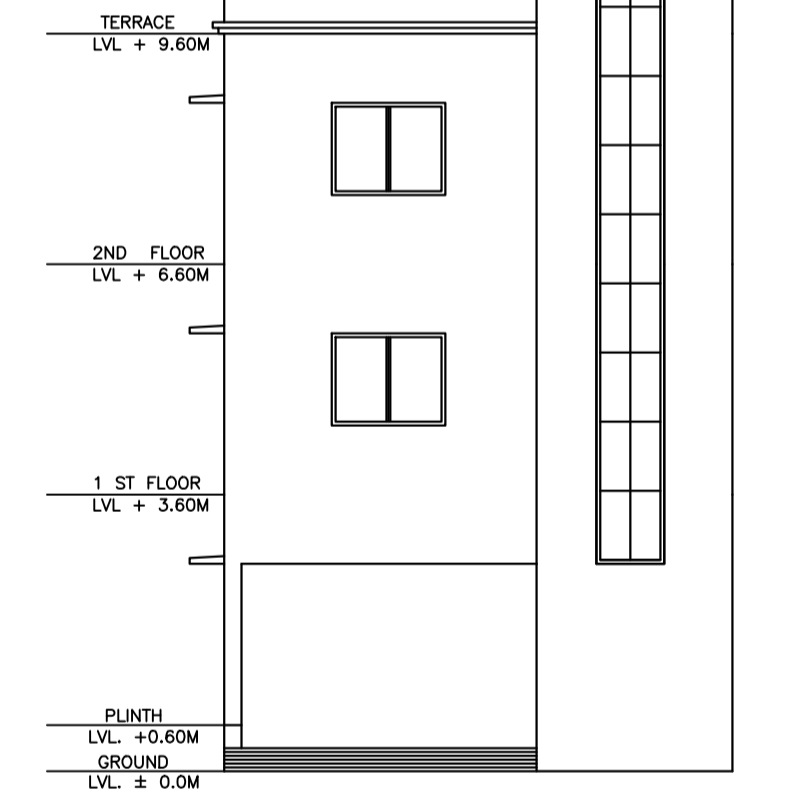

NORTH SIDE ELEVATION SCALE 1:100

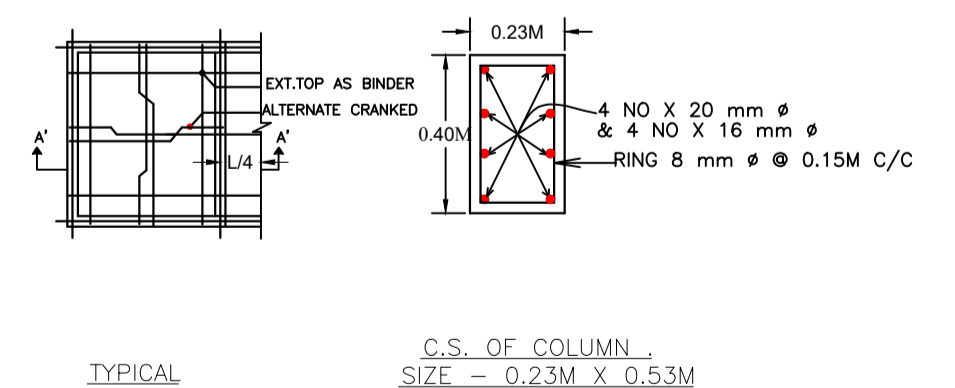

TYPICAL

C.S. OF COLUMN, SIZE - 0.23M X 0.53M

Building :A (RESIDENTIAL)

Floor Name	Total Built Up Area (Sq.mt.)	Deductions (Area in Sq.mt.)		Proposed FAR Area (Sq.mt.)	Total FAR Area (Sq.mt.)	Total Consumed Additional FAR Area (Sq.mt.)	Trmt (No.)
		Parking	Resi.				
Ground Floor	58.46	33.38	25.08	25.08	25.08	01	
First Floor	60.14	0.00	60.14	60.14	60.14	00	
Second Floor	60.14	0.00	60.14	60.14	60.14	00	
Terrace Floor	0.00	0.00	0.00	0.00	0.00	00	
Total :	178.74	33.38	145.36	145.36	145.36	01	
Total Number of Same Buildings	1						
Total :	178.74	33.38	145.36	145.36	145.36	01	

SCHEDULE OF DOOR:

BUILDING NAME	NAME	LENGTH	HEIGHT	NOS
A (RESIDENTIAL)	D2	0.75	2.10	05
A (RESIDENTIAL)	D	1.00	2.10	05

SCHEDULE OF WINDOW/VENTILATION:

BUILDING NAME	NAME	LENGTH	HEIGHT	NOS
A (RESIDENTIAL)	V	0.60	0.90	03
A (RESIDENTIAL)	W1	1.20	1.20	05
A (RESIDENTIAL)	W	1.50	1.20	06

UnitBUA Table for Building :A (RESIDENTIAL)

FLOOR	Name	UnitBUA Type	UnitBUA Area	Carpet Area	No. of Rooms	No. of Tenement
GROUND FLOOR PLAN	SPLIT A	FLAT	97.16	93.40	2	1
TYPICAL - 1& 2 FLOOR PLAN	SPLIT A	FLAT	0.00	0.00	5	0
Total:	-	-	97.16	93.40	12	1

LTP NAME AND SIGNATURE	STRUCTURAL ENG'S NAME AND SIGNATURE	BUILDER NAME AND SIGNATURE	DIGITAL SIGNATURE
EJAZ AHMAD MNAC/DFTMN/0008/2020			