






Proposal Basic Information	
Proposal File No.	CNP/EP/014/W01/2021
Owner Name	MR.AKHILESHWAR LAL KARN
Khata No	06
Plot No	152
Village Name	Pulhatu
Use	Residential
SubUse	Bungalow/ Dwelling / Non Apartment

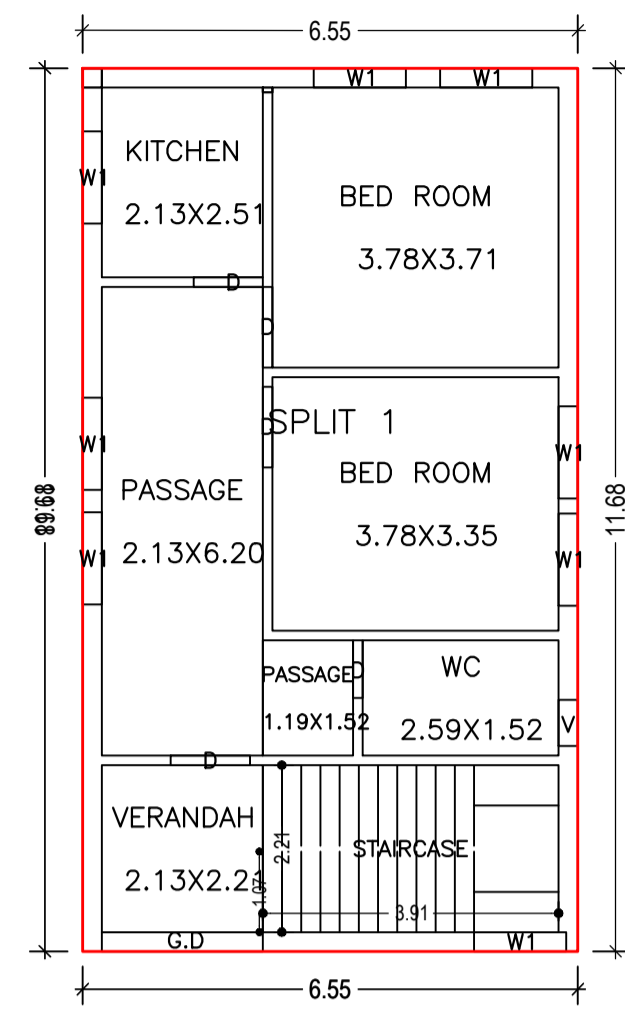


GROUND FLOOR PLAN (Proposed) (SCALE 1:100)

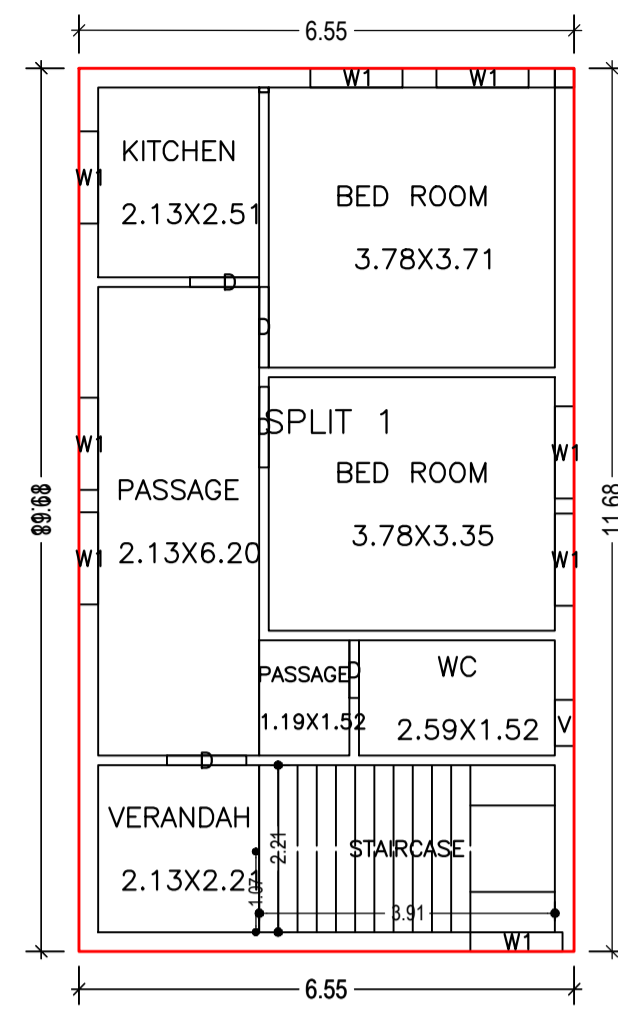


SECOND FLOOR PLAN (Proposed) (SCALE 1:100)

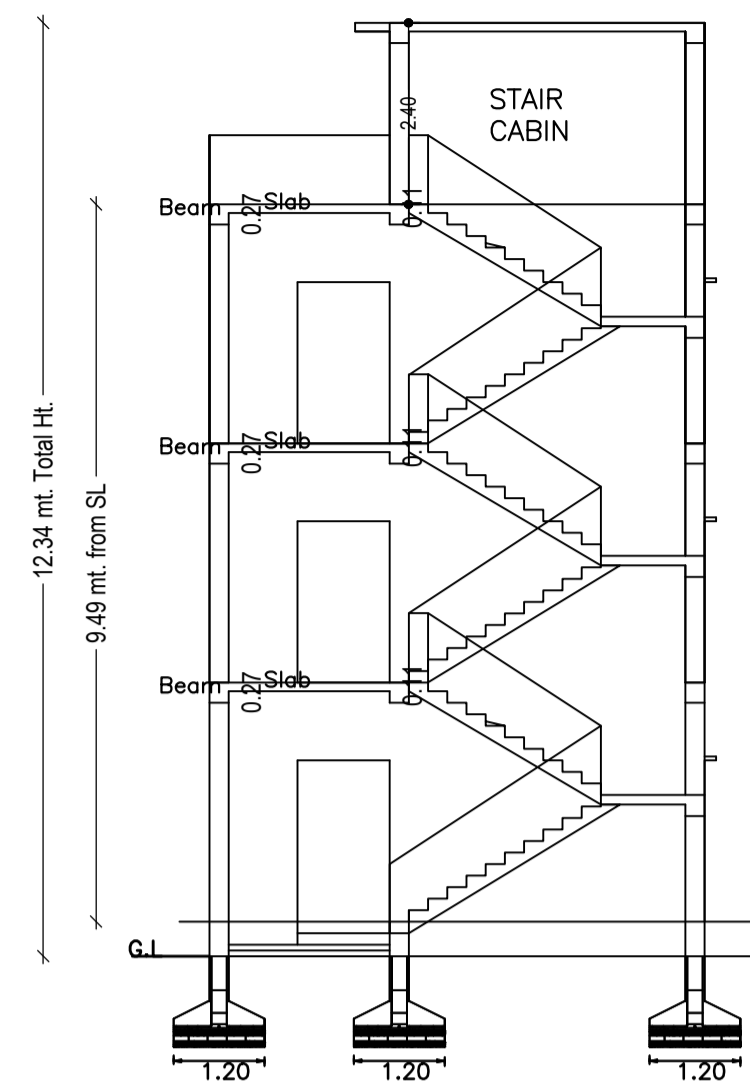


SECTION ON LINE A. A (SCALE:1:100)

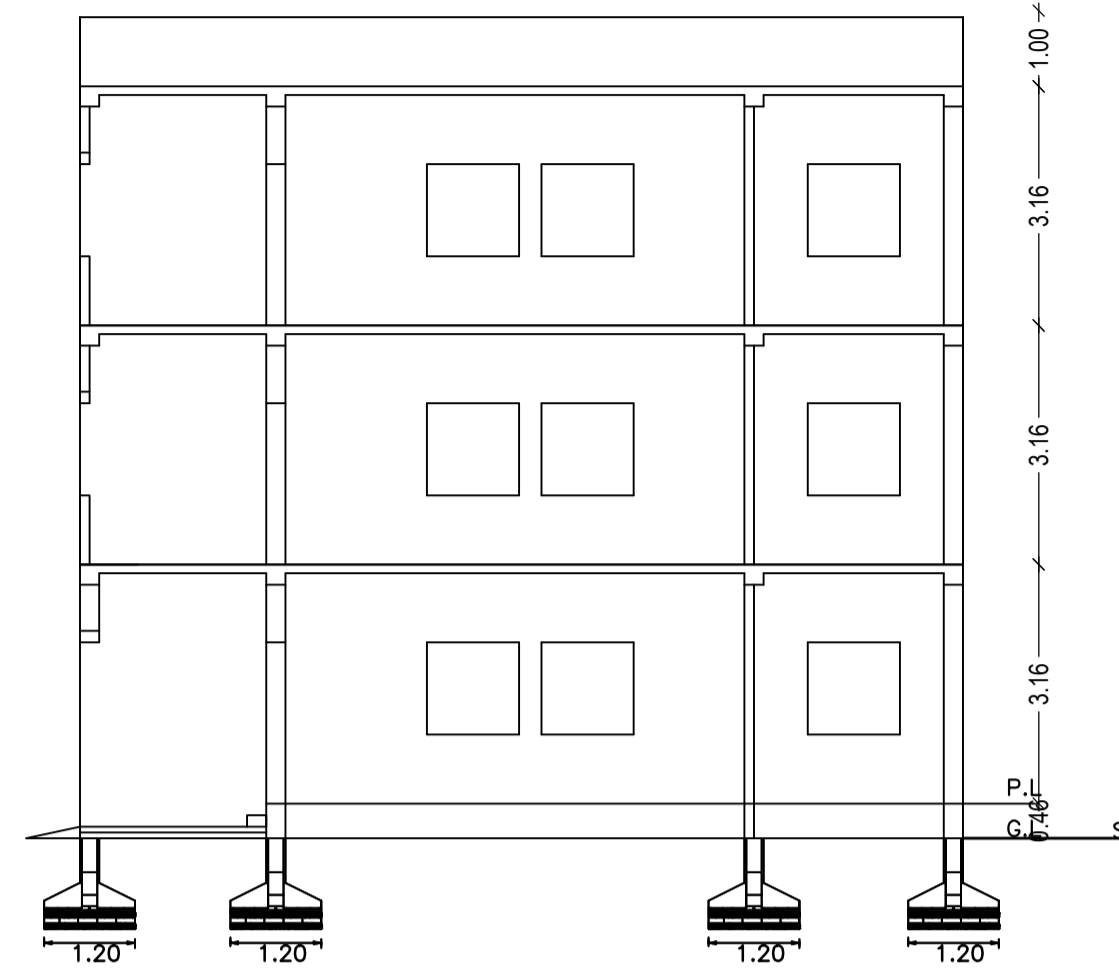



SECTION ON LINE B. B (SCALE:1:100)

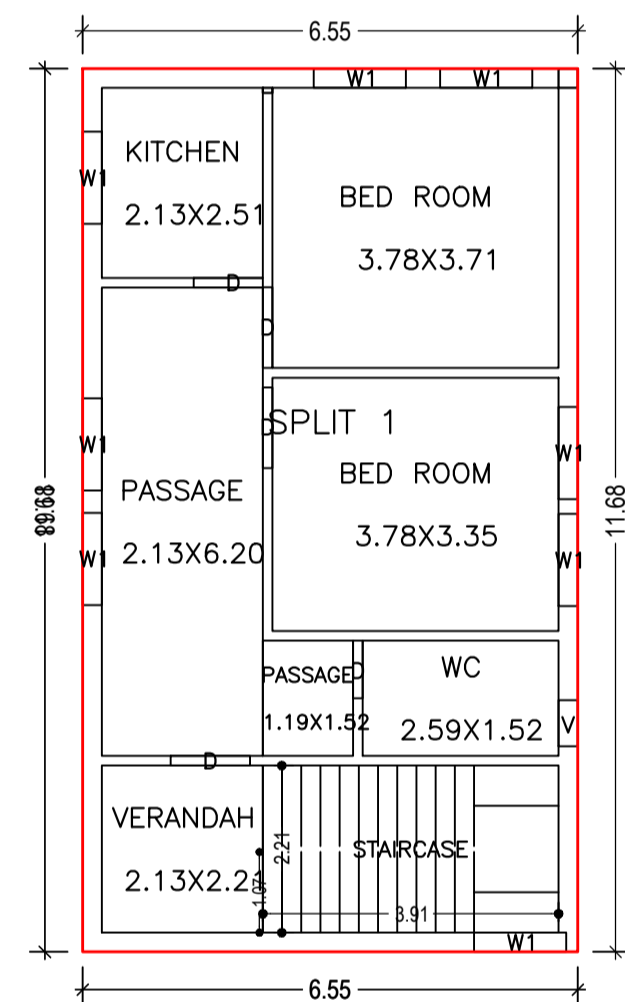


FIRST FLOOR PLAN (Proposed) (SCALE 1:100)

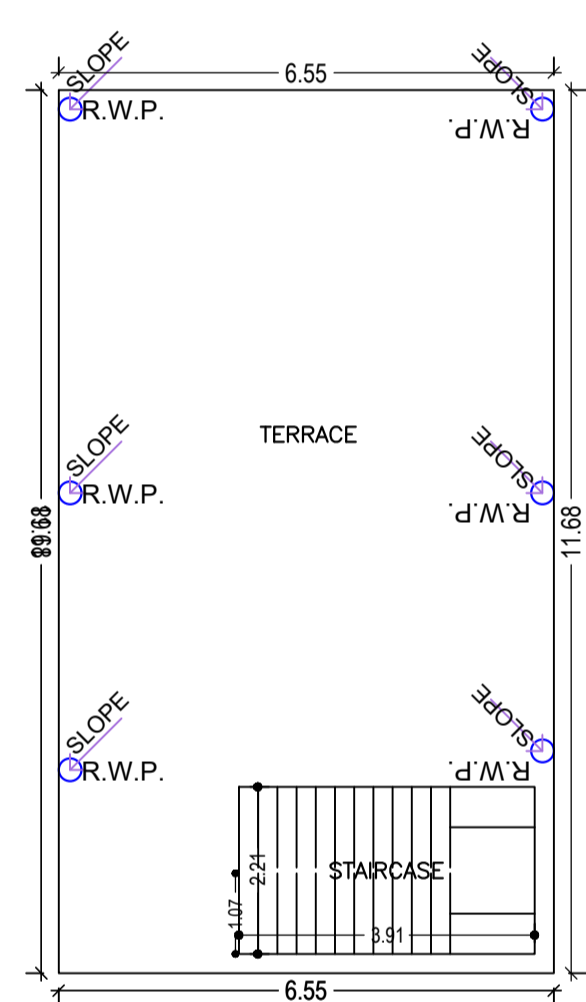


TERRACE FLOOR PLAN (SCALE 1:100)

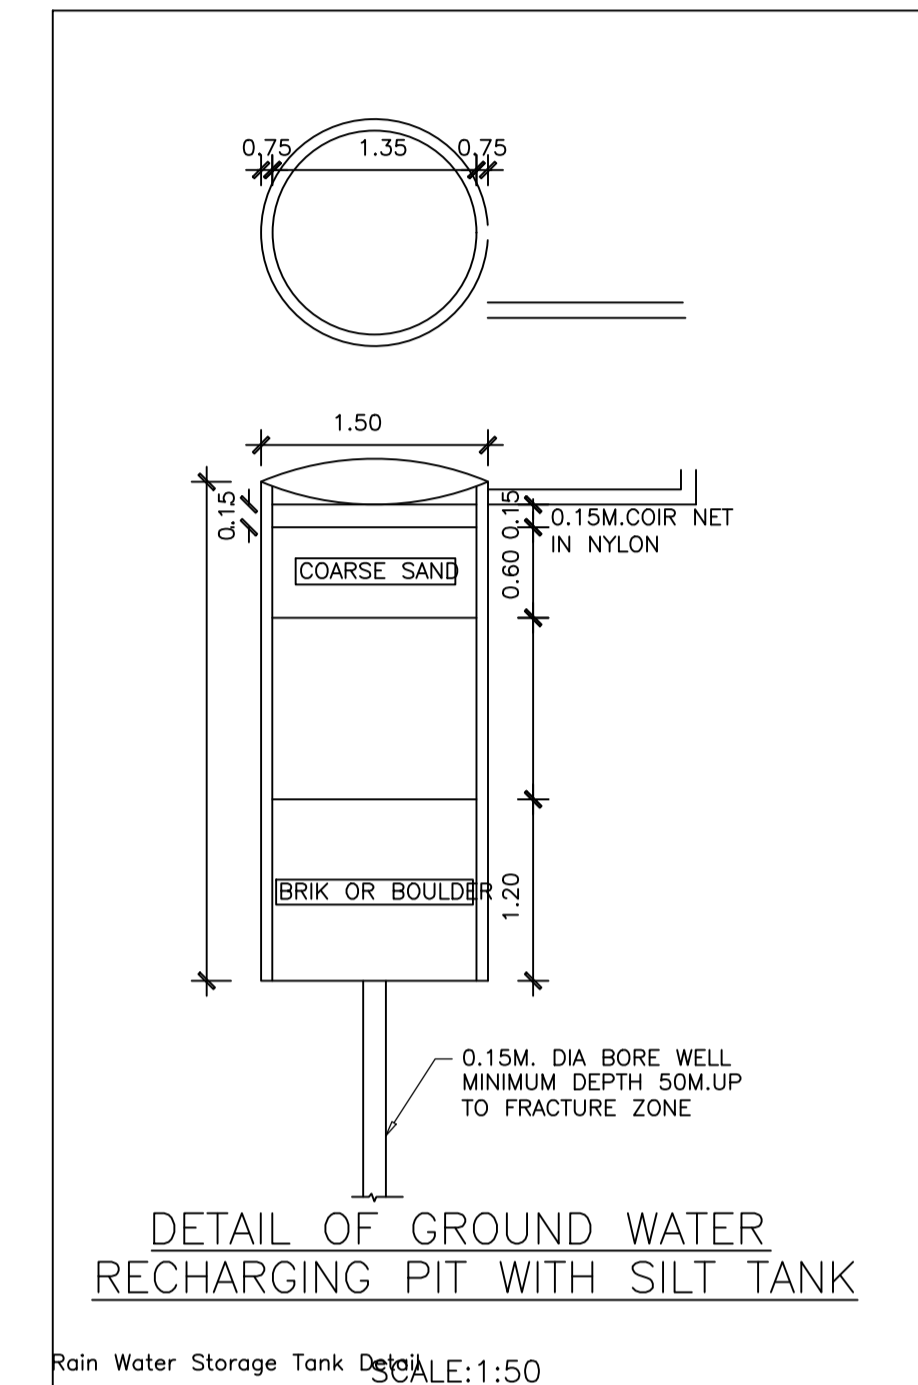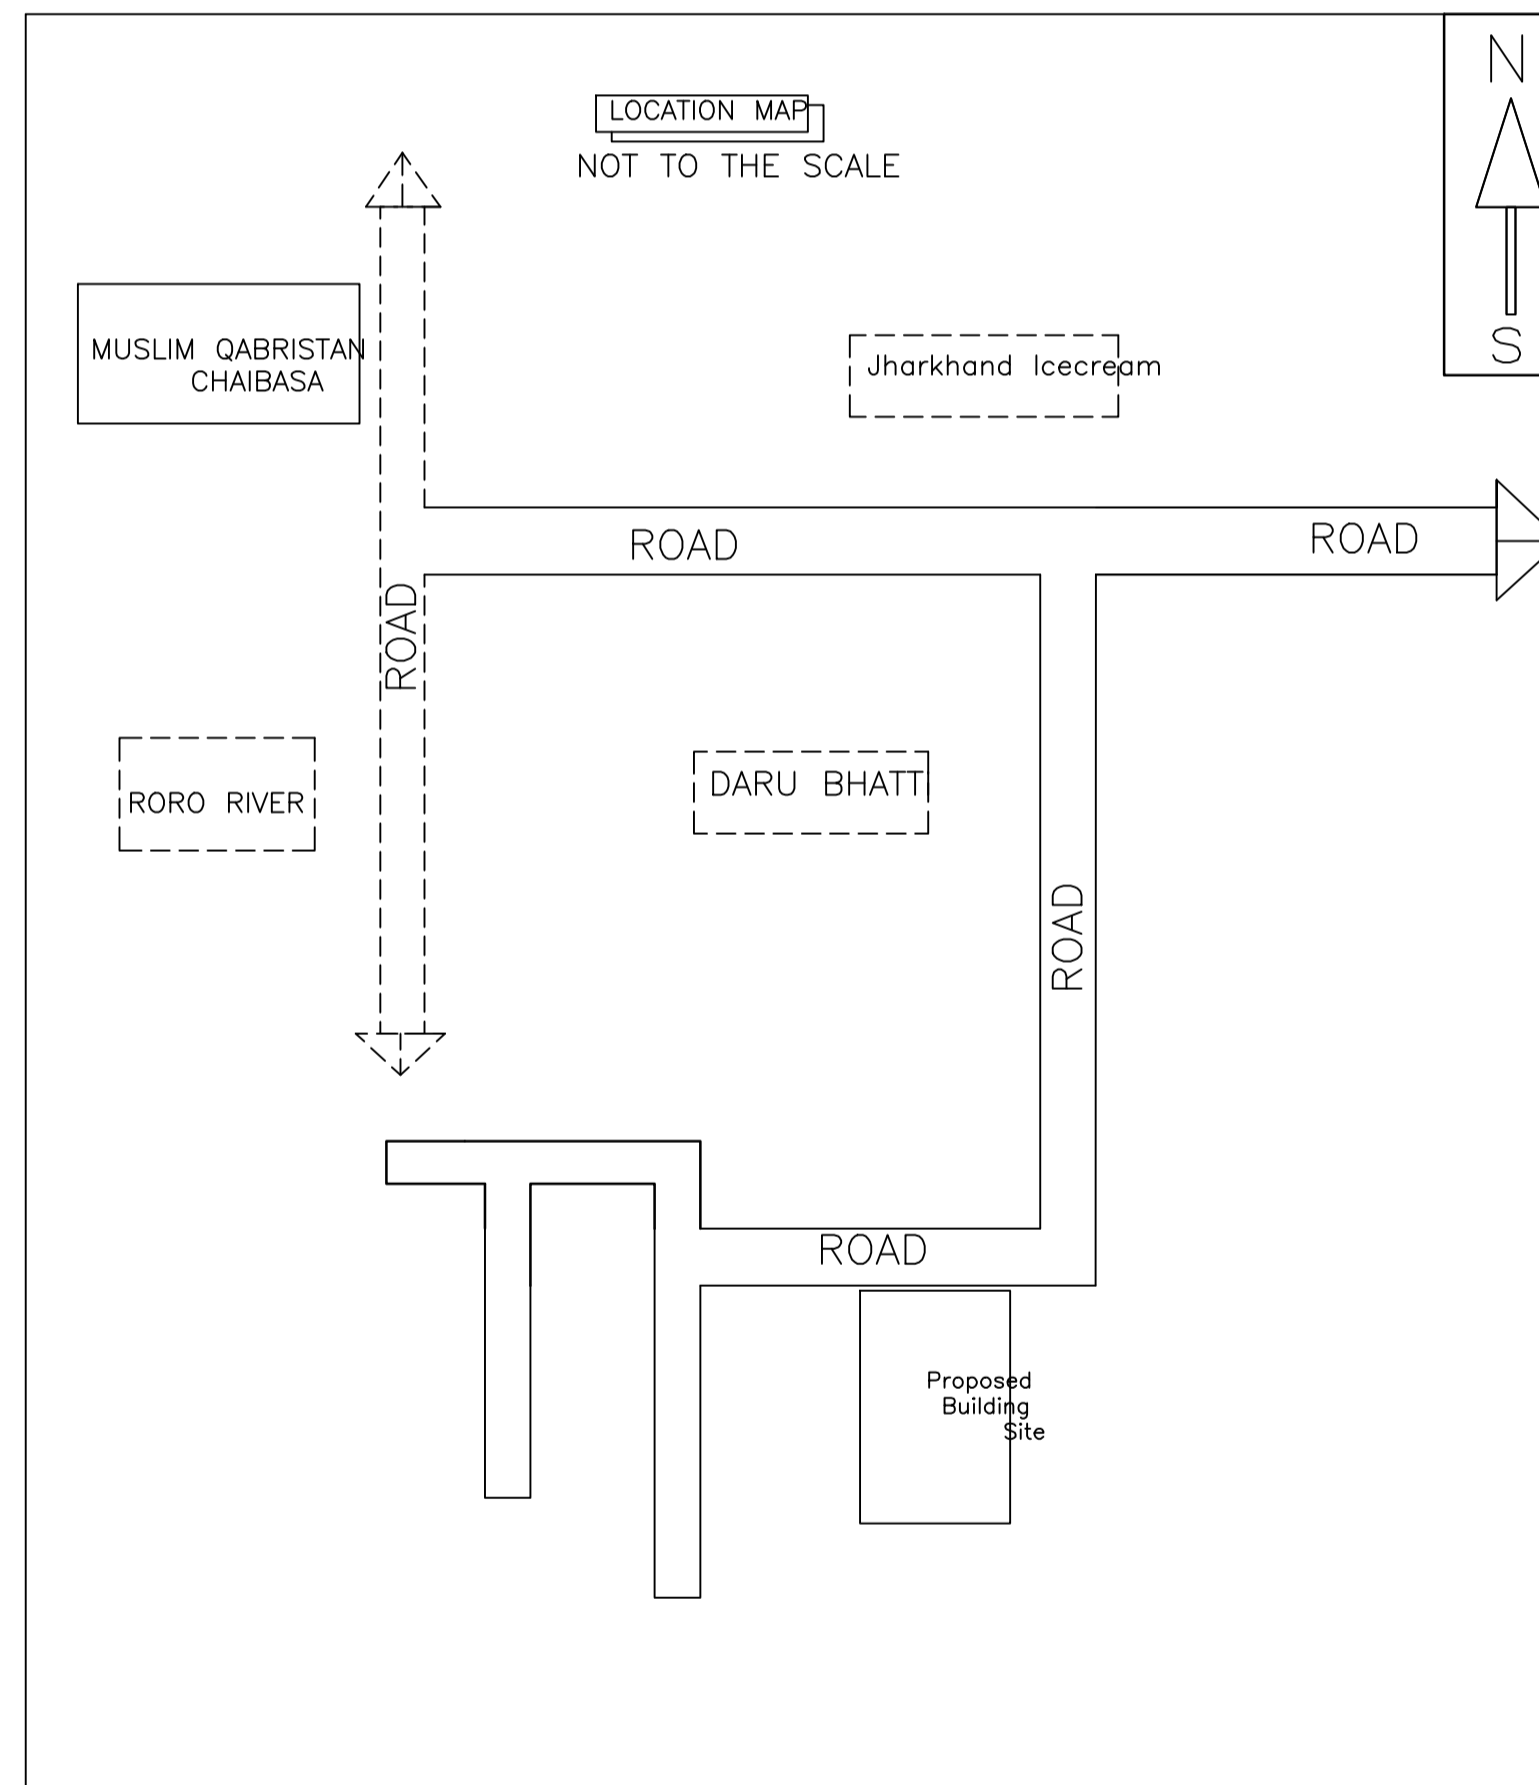


DETAIL OF GROUND WATER RECHARGING PIT WITH SILT TANK (SCALE:1:50)

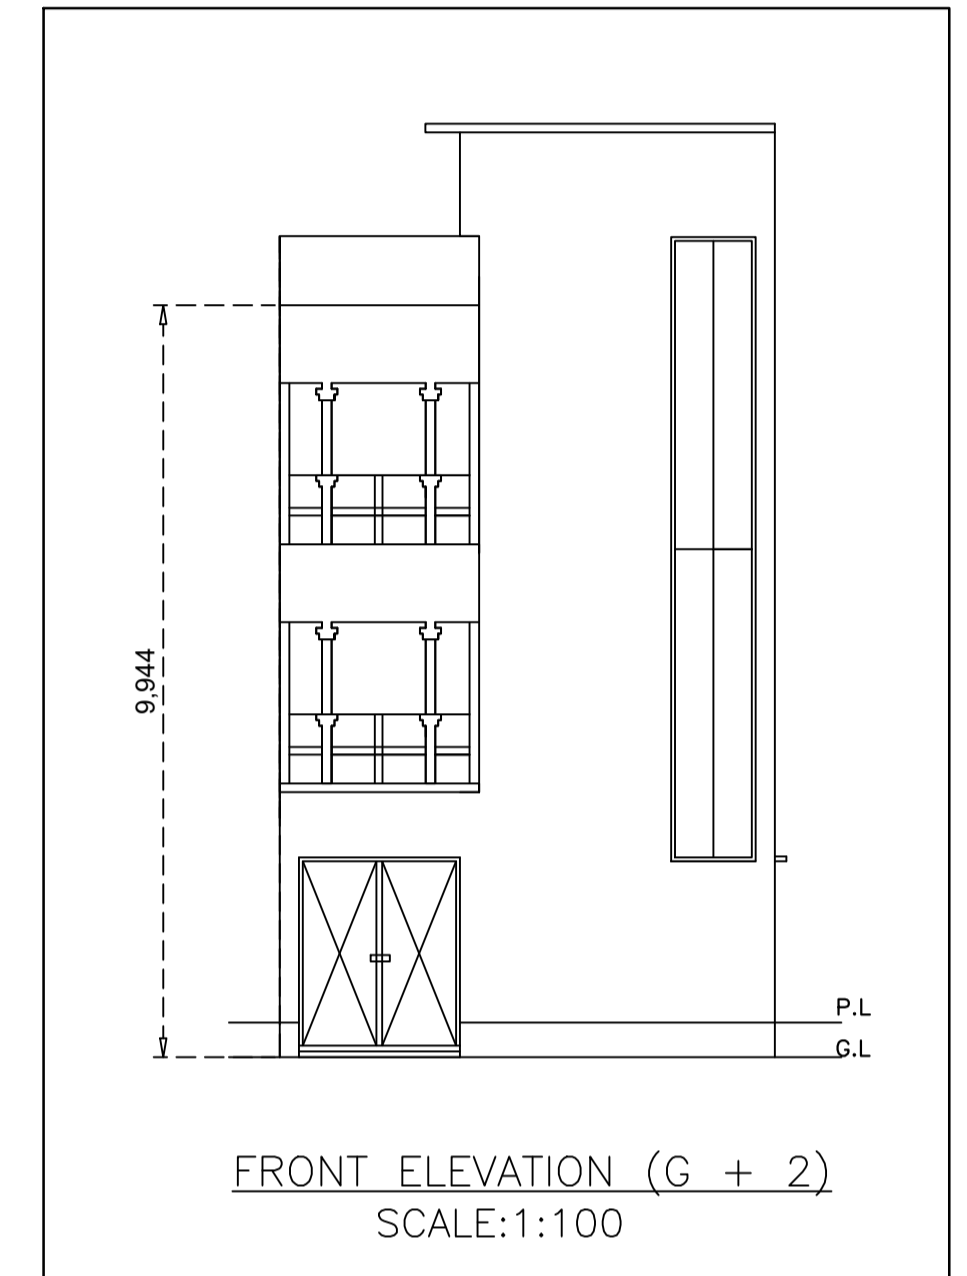

FRONT ELEVATION (G + 2) (SCALE:1:100)

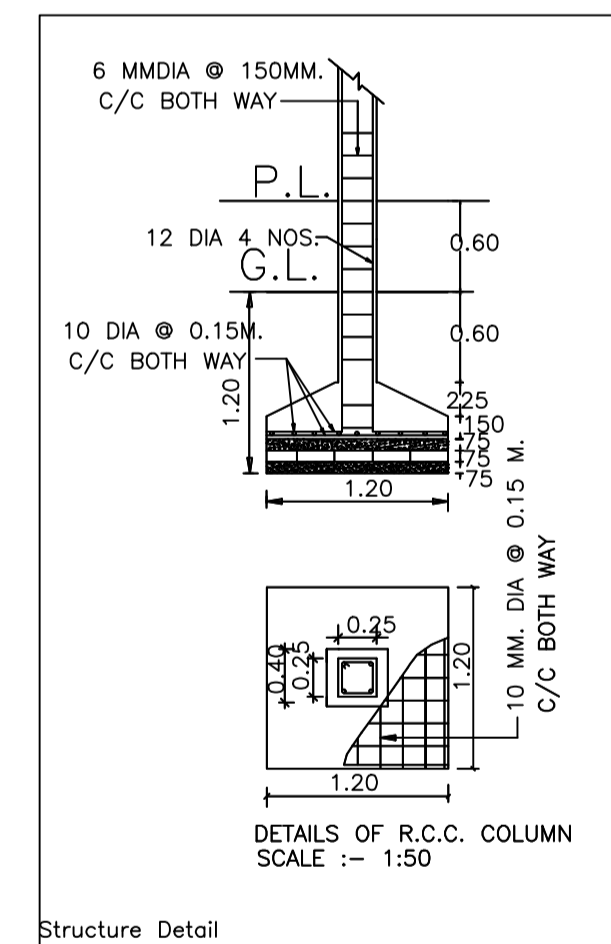

DETAILS OF R.C.C. COLUMN (SCALE :- 1:50)

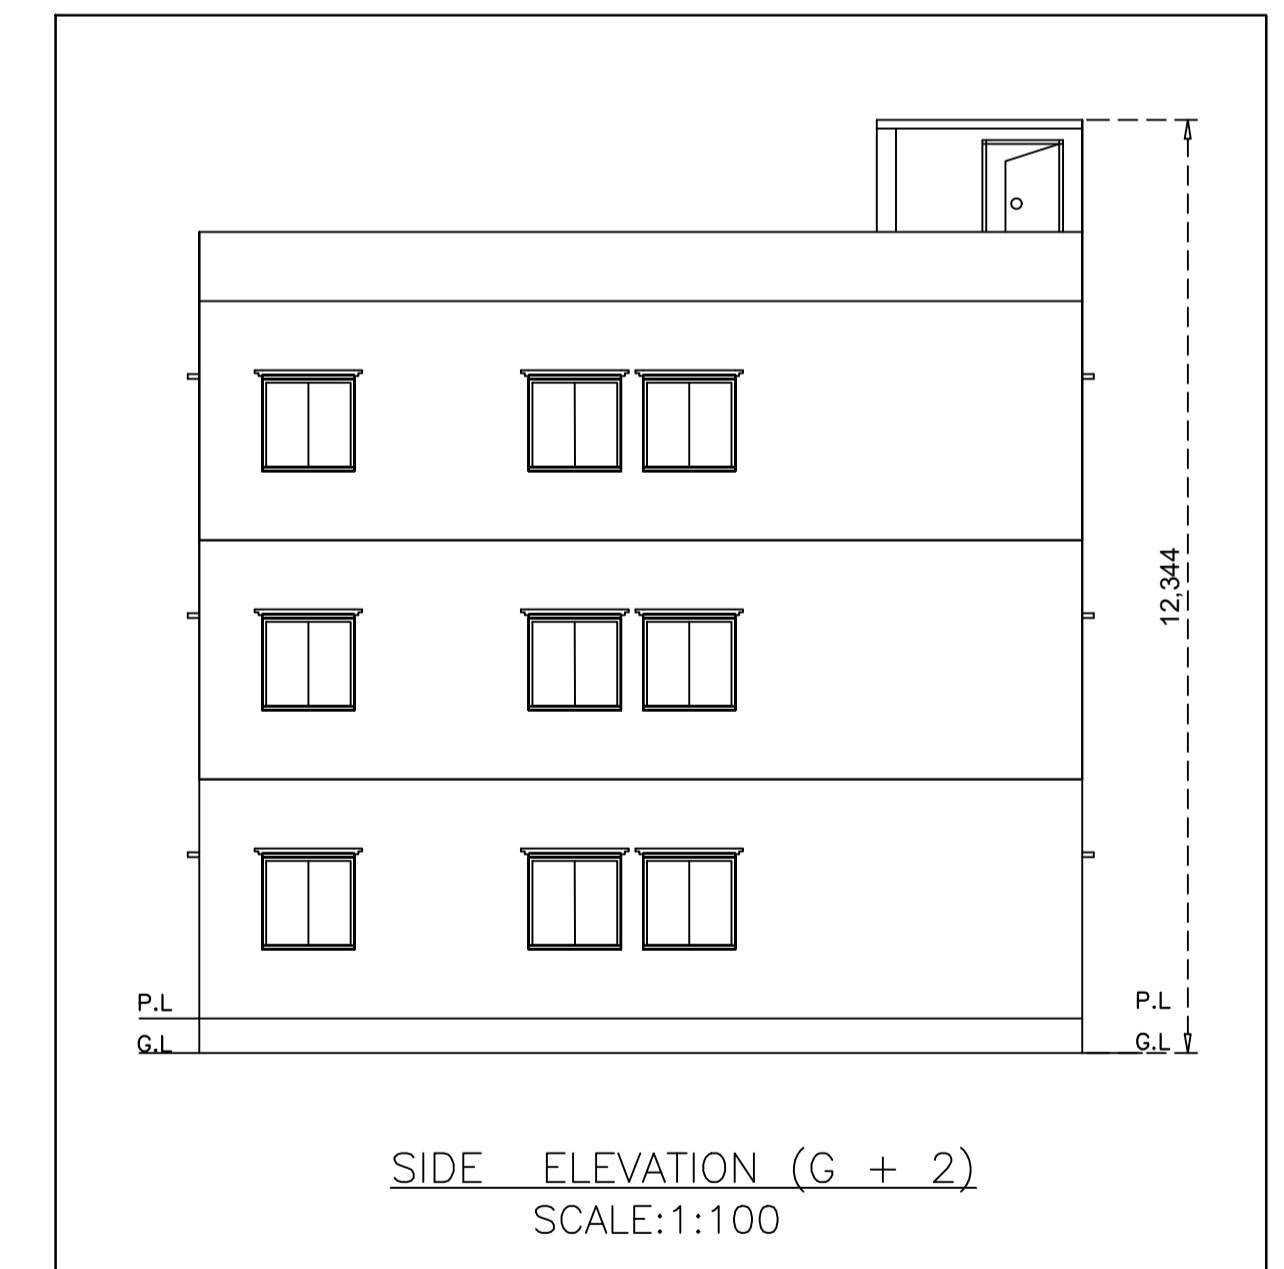

SIDE ELEVATION (G + 2) (SCALE:1:100)

Building :A (RESIDENTIAL)

Floor Name	Total Built Up Area (Sq.mt.)	Proposed FAR Area (Sq.mt.)	Total FAR Area (Sq.mt.)	Total Consumed Additional FAR Area (Sq.mt.)	Tnmt (No.)
Ground Floor	76.50	76.50	76.50	76.50	01
First Floor	76.50	76.50	76.50	76.50	00
Second Floor	76.50	76.50	76.50	76.50	00
Terrace Floor	0.00	0.00	0.00	0.00	00
Total:	229.50	229.50	229.50	229.50	01
Total Number of Same Buildings	1				
Total:	229.50	229.50	229.50	229.50	01

SCHEDULE OF DOOR:

BUILDING NAME	NAME	LENGTH	HEIGHT	NOS
A (RESIDENTIAL)	D	0.76	2.10	03
A (RESIDENTIAL)	D	0.91	2.10	03
A (RESIDENTIAL)	D	1.05	2.10	03
A (RESIDENTIAL)	D	1.07	2.10	06
A (RESIDENTIAL)	G.D	2.13	2.10	01

SCHEDULE OF WINDOW/VENTILATION:

BUILDING NAME	NAME	LENGTH	HEIGHT	NOS
A (RESIDENTIAL)	V	0.61	1.20	03
A (RESIDENTIAL)	W1	1.22	1.20	24

UnitBUA Table for Building :A (RESIDENTIAL)

FLOOR	Name	UnitBUA Type	UnitBUA Area	Carpet Area	No. of Rooms	No. of Tenement
GROUND FLOOR PLAN	SPLIT 1	FLAT	175.07	175.05	7	1
FIRST FLOOR PLAN	SPLIT 1	FLAT	0.00	0.00	7	0
SECOND FLOOR PLAN	SPLIT 1	FLAT	0.00	0.00	7	0
Total:	-	-	175.07	175.05	21	1

LTP NAME AND SIGNATURE	STRUCTURAL ENG'S NAME AND SIGNATURE	BUILDER NAME AND SIGNATURE	DIGITAL SIGNATURE
ARUN SINGH CNP/ENG/0005/2020			