



DATE	01-08-2022
SHEET NO.	2


Proposal Basic Information	
Proposal File No.	CNP/BP/0019/W18/2022
Owner Name	MR.RAMESHWAR PRASAD
Khata No	35
Plot No	149/7, 149/8
Village Name	Nimdihi
Use	Residential
SubUse	Bungalow/ Dwelling / Non Apartment

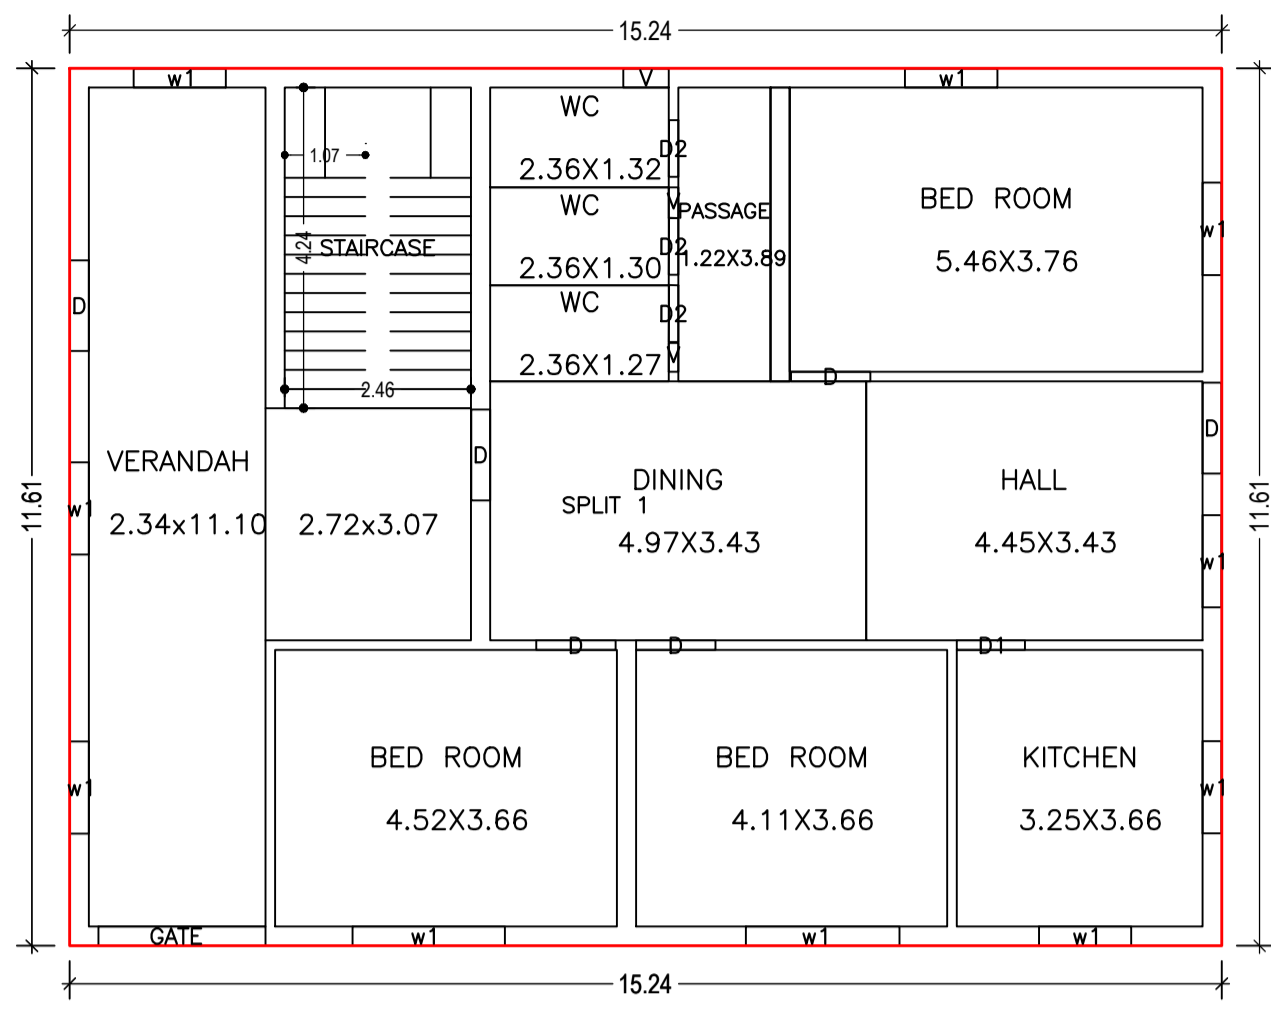


GROUND FLOOR PLAN
(Proposed)
(SCALE 1:100)

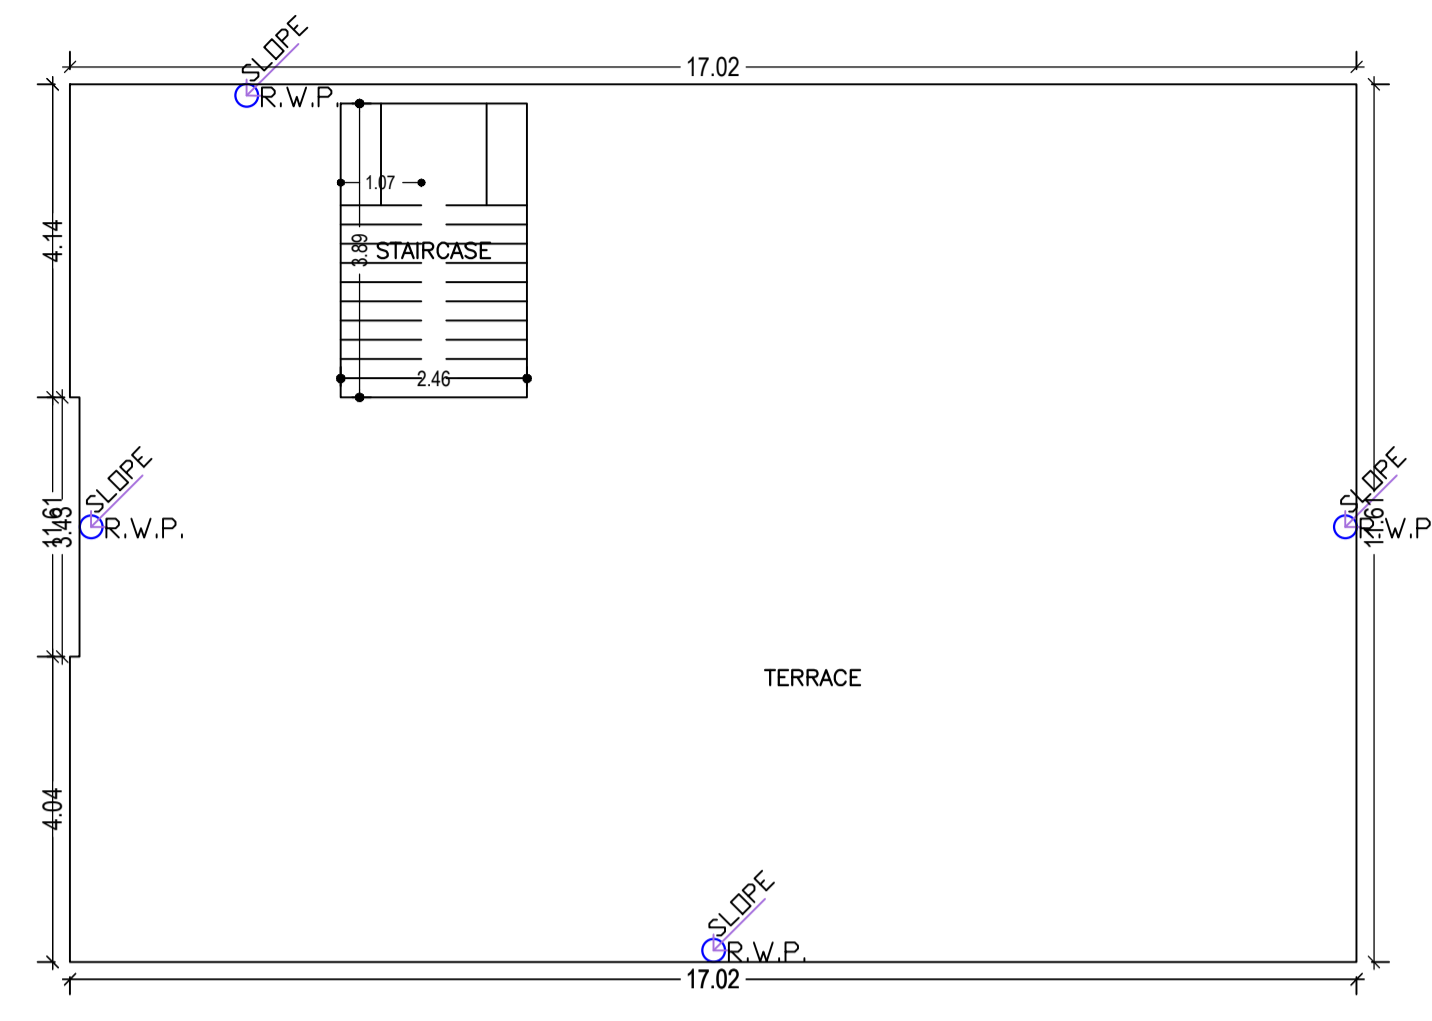


TERRACE FLOOR PLAN
(SCALE 1:100)

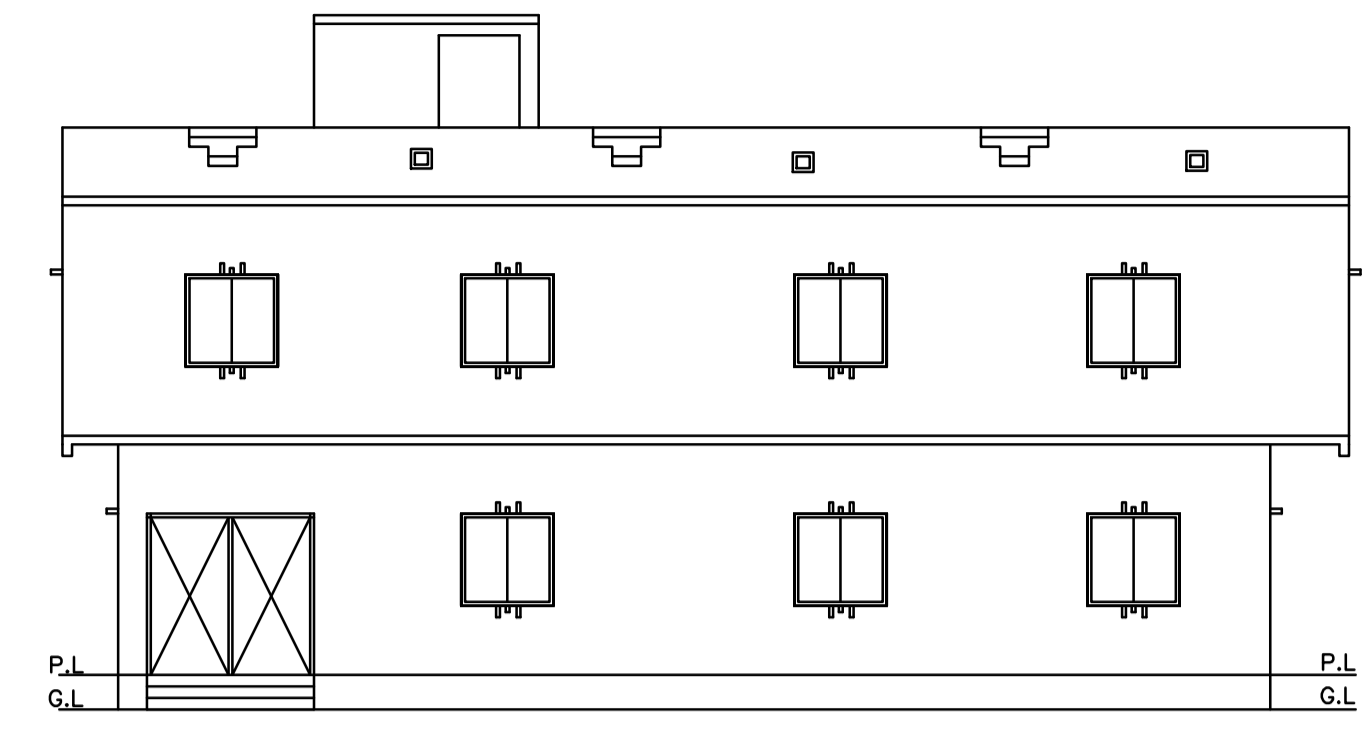


FRONT ELEVATION (G +1)
SCALE:1:100

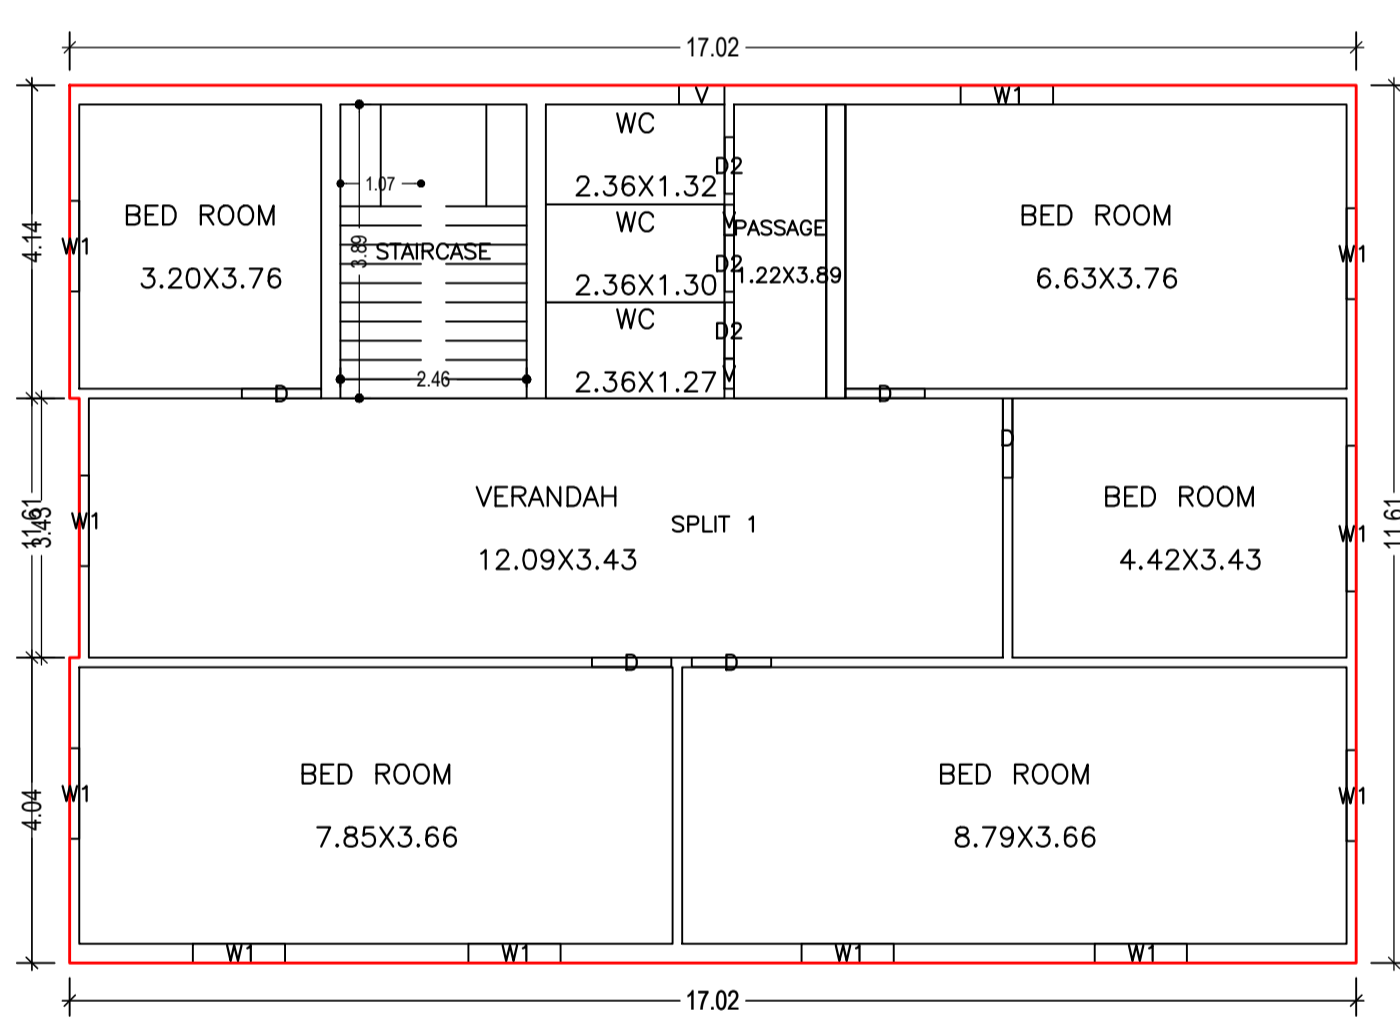


FIRST FLOOR PLAN
(Proposed)
(SCALE 1:100)

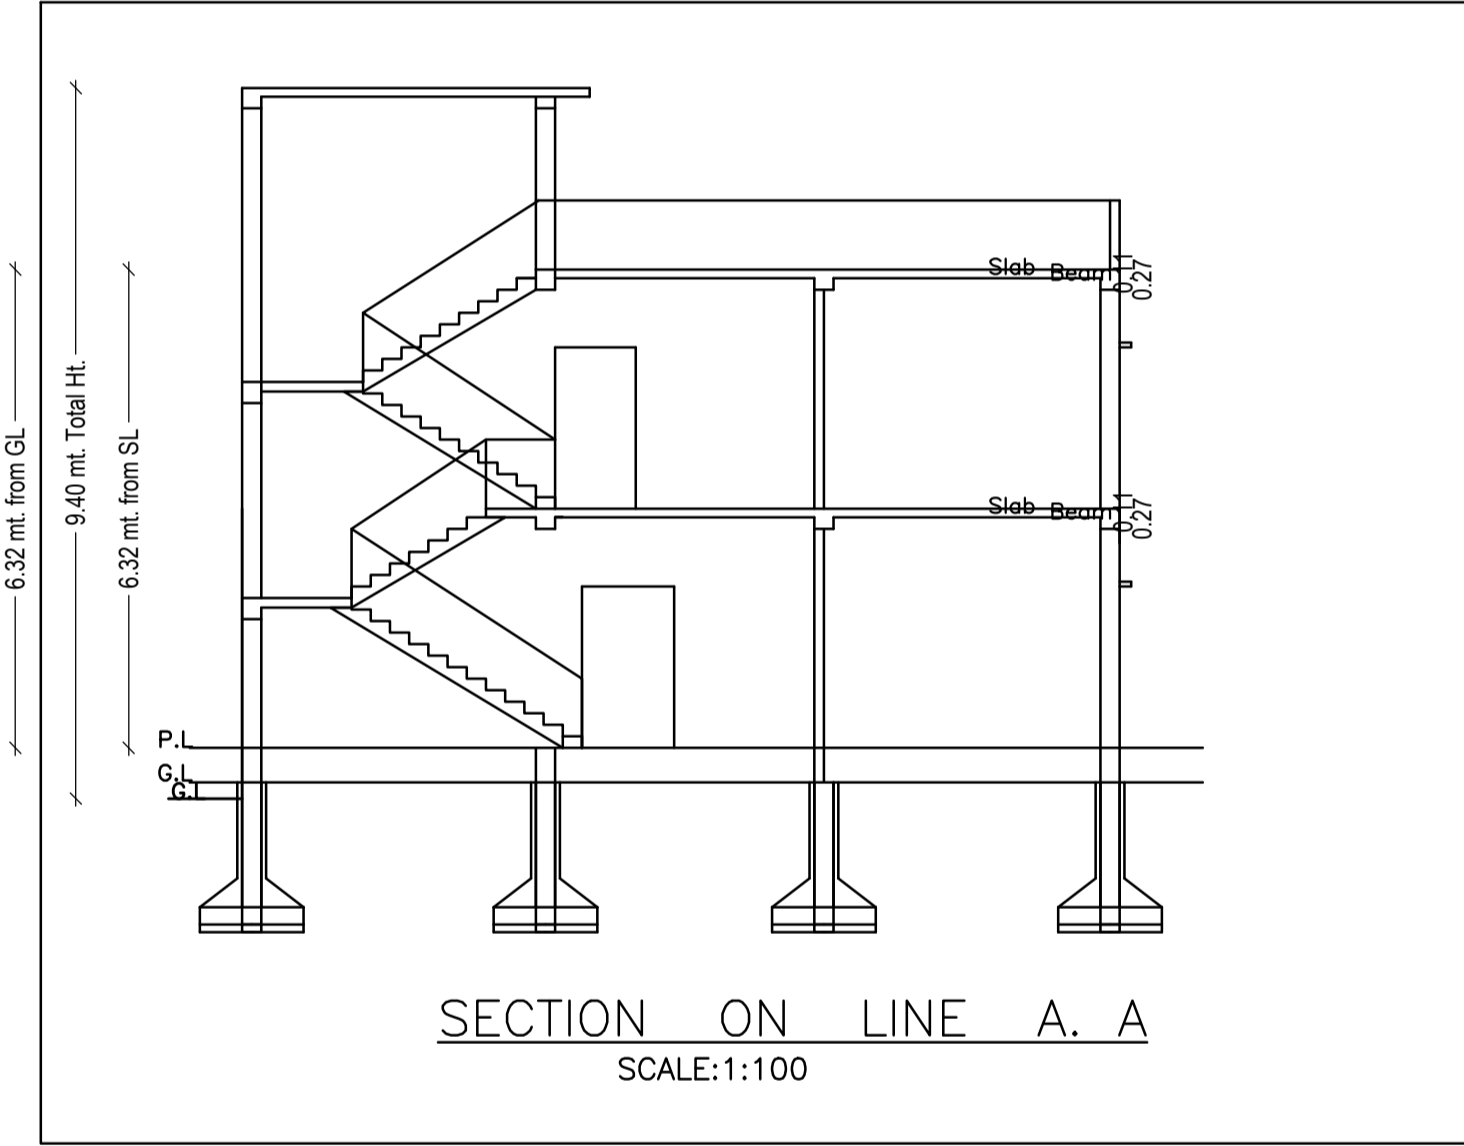

SECTION ON LINE A. A
SCALE:1:100

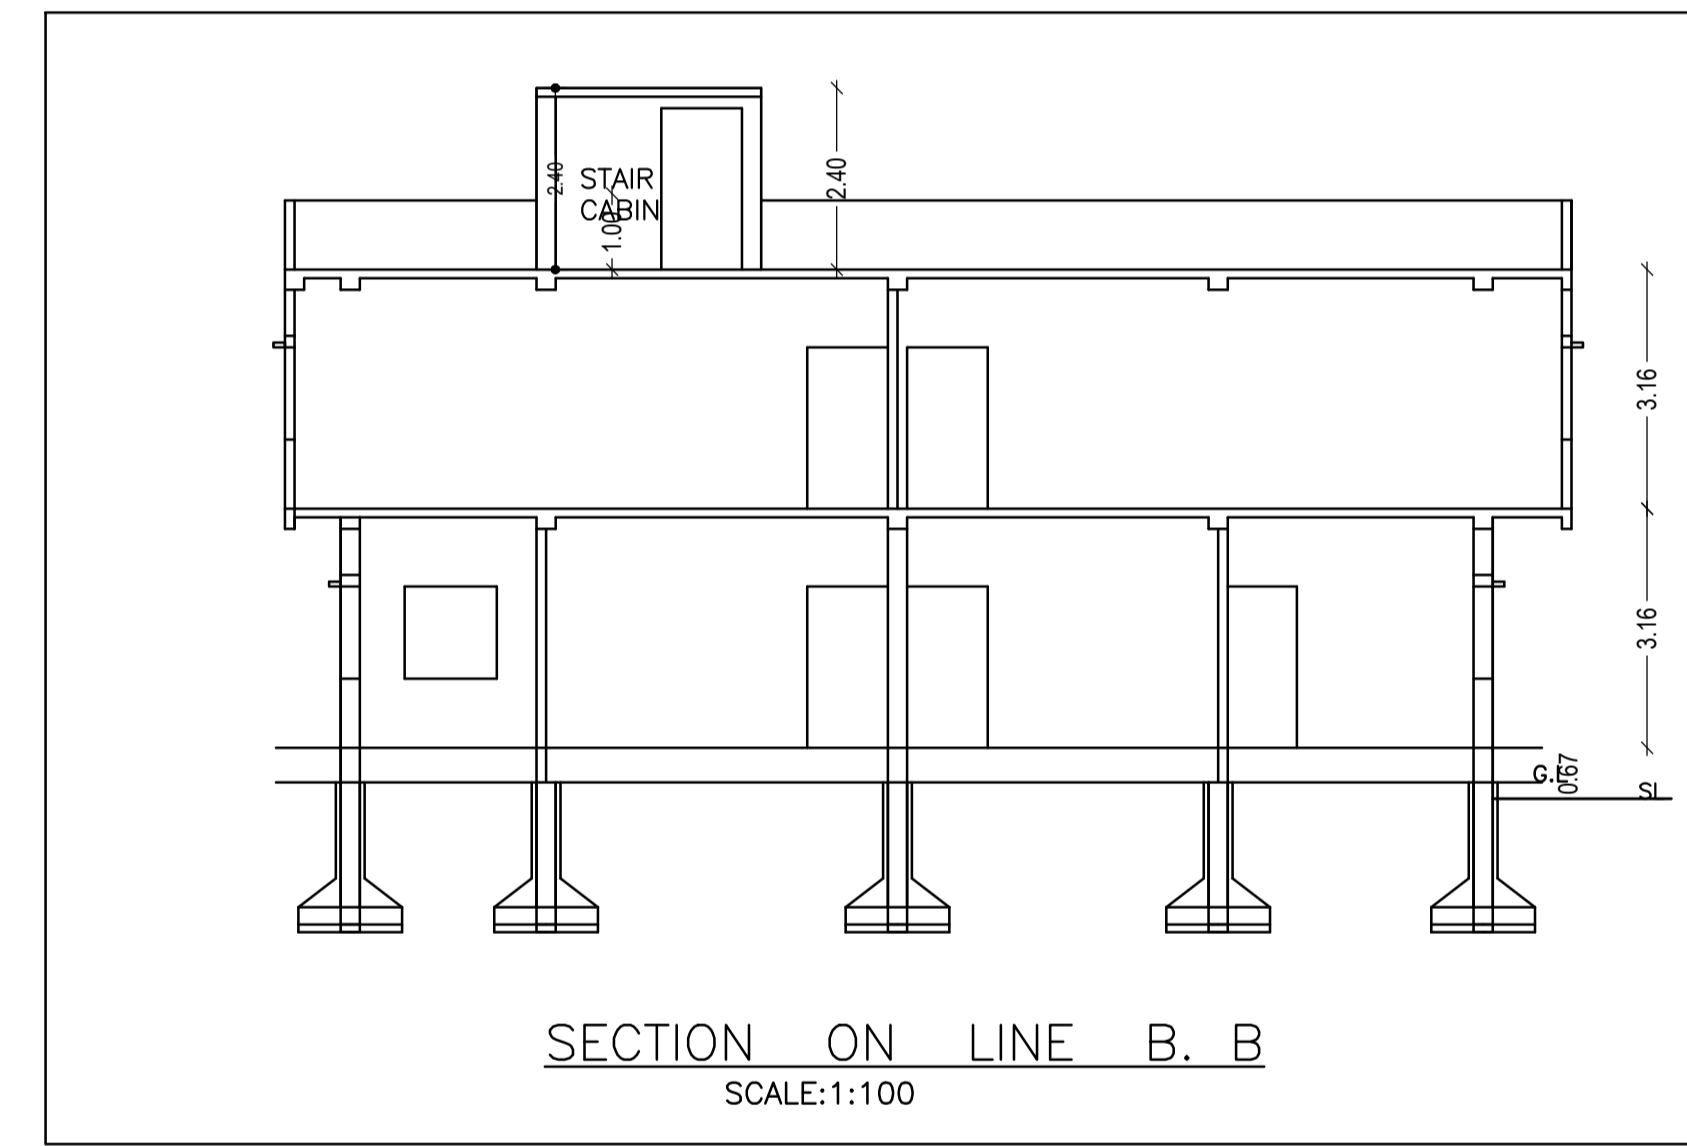

SECTION ON LINE B. B
SCALE:1:100

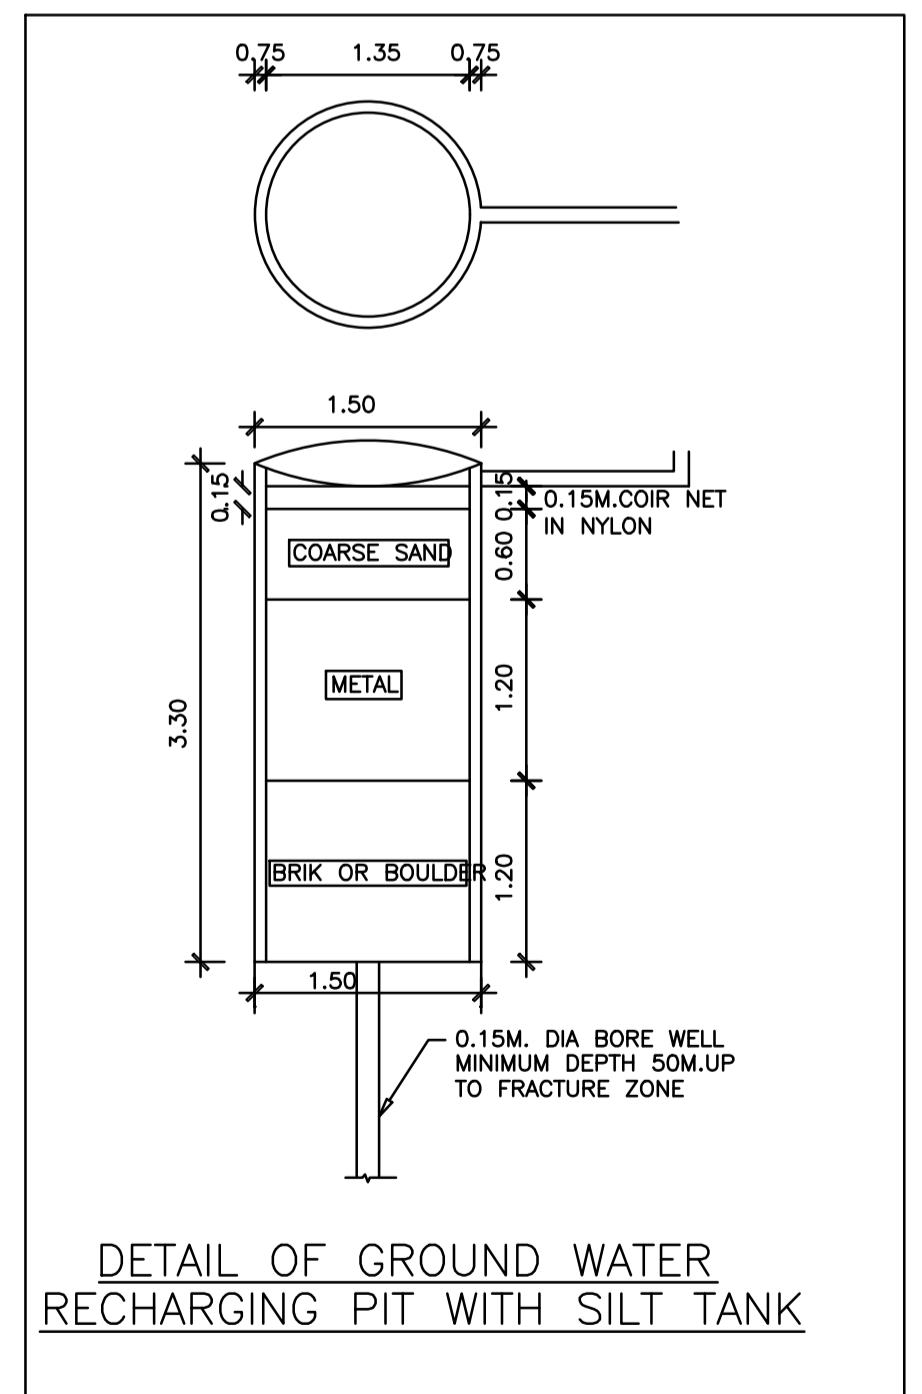

DETAIL OF GROUND WATER
RECHARGING PIT WITH SILT TANK

SCHEDULE OF DOOR:

BUILDING NAME	NAME	LENGTH	HEIGHT	NOS
A (RESIDENTIALA)	D2	0.75	2.10	06
A (RESIDENTIALA)	D1	0.90	2.10	01
A (RESIDENTIALA)	D	1.05	2.10	08
A (RESIDENTIALA)	D	1.20	2.10	03
A (RESIDENTIALA)	GATE	2.21	2.10	01

SCHEDULE OF WINDOW/VENTILATION:

BUILDING NAME	NAME	LENGTH	HEIGHT	NOS
A (RESIDENTIALA)	V	0.38	1.20	01
A (RESIDENTIALA)	V	0.40	1.20	02
A (RESIDENTIALA)	V	0.41	1.20	01
A (RESIDENTIALA)	V	0.60	1.20	02
A (RESIDENTIALA)	W1	1.20	1.20	05
A (RESIDENTIALA)	w1	1.22	1.20	05
A (RESIDENTIALA)	w1	1.22	1.20	08
A (RESIDENTIALA)	w1	1.93	1.20	01
A (RESIDENTIALA)	w1	2.02	1.20	01
A (RESIDENTIALA)	w1	2.03	1.20	01

Building :A (RESIDENTIALA)

Floor Name	Total Built Up Area (Sq.mt.)	Proposed FAR Area (Sq.mt.) Resi.	Total FAR Area (Sq.mt.)	Total Consumed Additional FAR Area (Sq.mt.)	Tnmt (No.)
Ground Floor	176.90	176.90	176.90	176.90	01
First Floor	197.11	197.11	197.11	197.11	00
Terrace Floor	0.00	0.00	0.00	0.00	00
Total:	374.01	374.01	374.01	374.01	01
Total Number of Same Buildings	1				
Total:	374.01	374.01	374.01	374.01	01

UnitBUA Table for Building :A (RESIDENTIALA)

FLOOR	Name	UnitBUA Type	UnitBUA Area	Carpet Area	No. of Rooms	No. of Tenement
GROUND FLOOR PLAN	SPLIT 1	FLAT	324.98	323.00	11	1
FIRST FLOOR PLAN	SPLIT 1	FLAT	0.00	0.00	10	0
Total:	-	-	324.98	323.00	21	1

LTP NAME AND SIGNATURE	STRUCTURAL ENG'S NAME AND SIGNATURE	BUILDER NAME AND SIGNATURE	DIGITAL SIGNATURE
SAQUIB JAWED CNP/ENG/0007/2021			