





Proposal Basic Information


Proposal File No.	GUNPC/BP/0020/W20/2018
Owner Name	SRI JAGDISH MISHRA
Khata No	86/70 III
Plot No	1421
Village Name	Sarna Toli
Use	Commercial
SubUse	Commercial Bldg

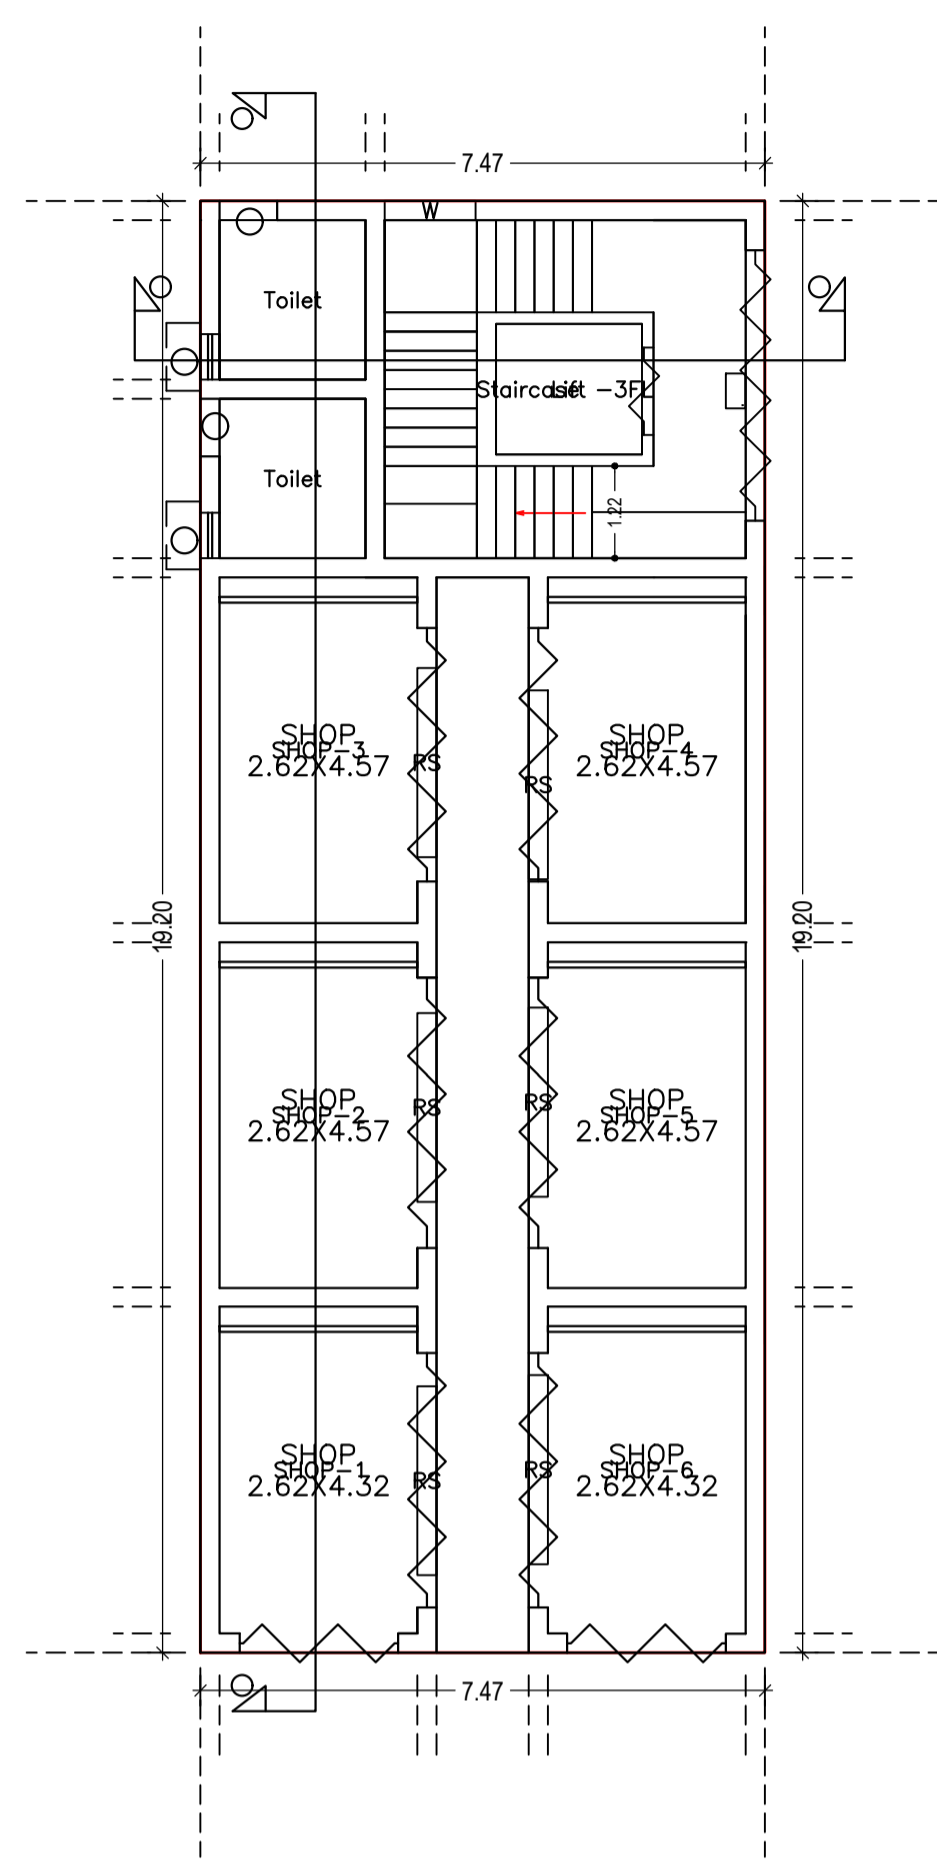

GROUND FLOOR PLAN  
(Proposed)  
(SCALE 1:100)

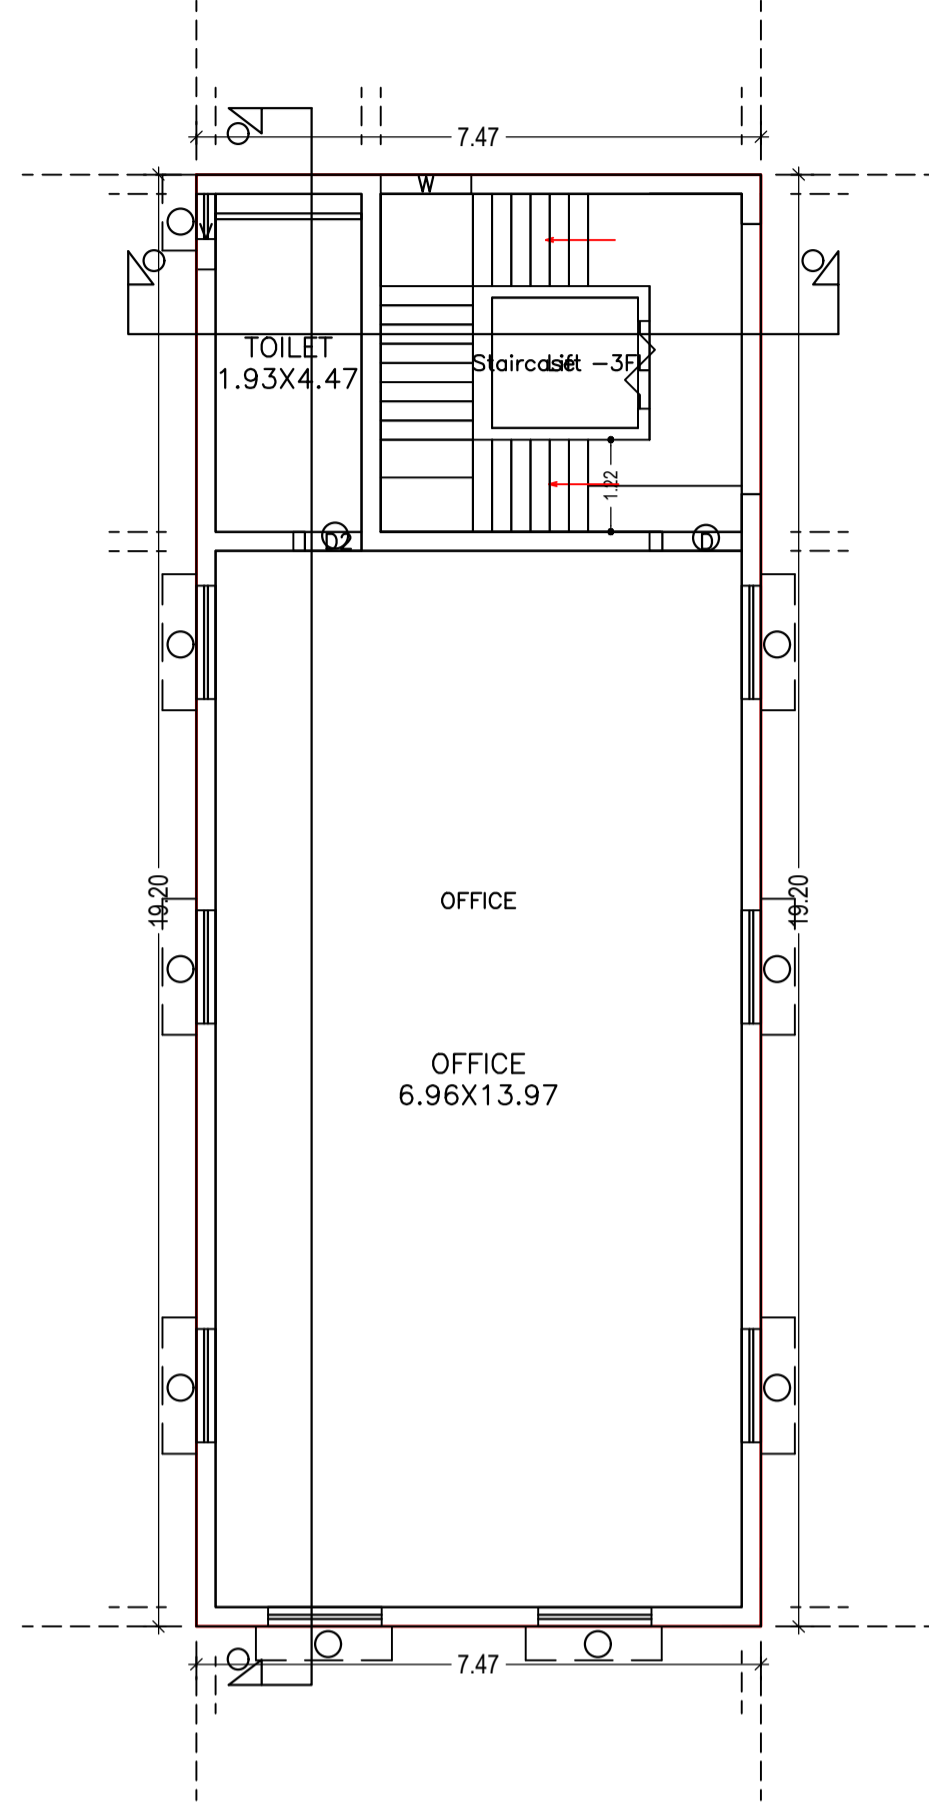


TYPICAL - 1 & 2 FLOOR PLAN  
(Proposed)  
(SCALE 1:100)

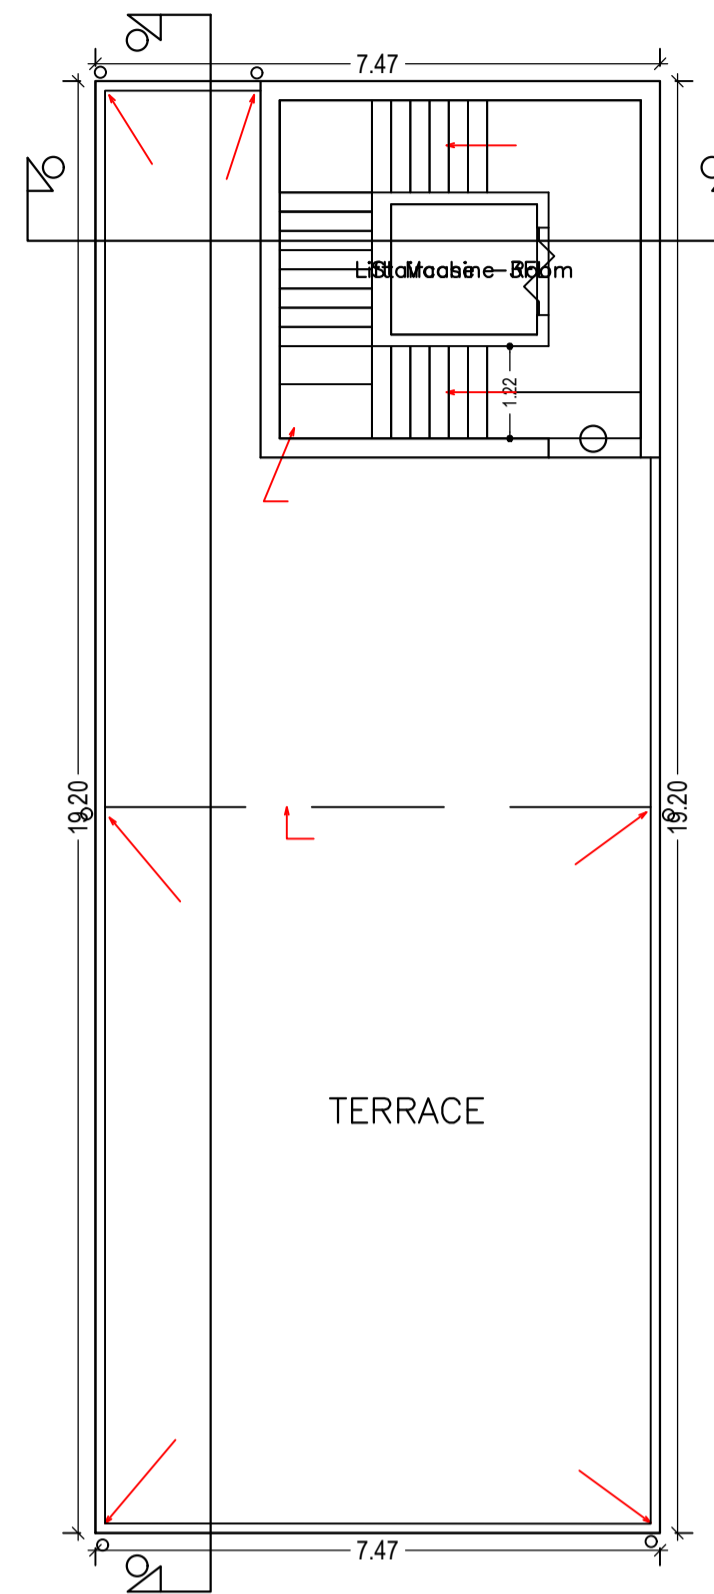

TERRACE FLOOR PLAN  
(SCALE 1:100)

Building :A (SRI JAGDISH MISHRA)

Floor Name	Total Built Up Area (Sq.mt.)	Proposed FAR Area (Sq.mt.)		Total FAR Area (Sq.mt.)	
		Lift	Commercial		
Ground Floor	143.40	0.00	8.14	135.26	135.26
First Floor	143.41	3.33	0.00	140.08	140.08
Second Floor	143.41	3.33	0.00	140.08	140.08
Terrace Floor	0.00	0.00	0.00	0.00	0.00
Total :	430.22	6.66	8.14	415.42	415.42
Total Number of Same Buildings :	1				
Total :	430.22	6.66	8.14	415.42	415.42

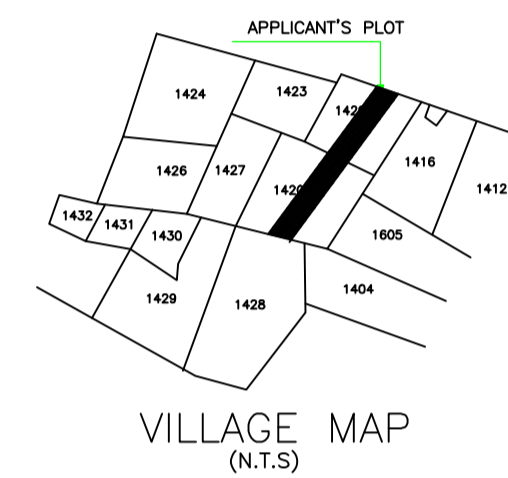

VILLAGE MAP  
(N.T.S)

UnitBUA Table for Building :A (SRI JAGDISH MISHRA)


FLOOR	Name	UnitBUA Type	UnitBUA Area	Carpet Area	No. of Rooms	No. of Tenement
GROUND FLOOR PLAN	SHOP-1	SHOP	11.32	11.12	1	6
	SHOP-2	SHOP	11.97	11.77	1	
	SHOP-3	SHOP	11.97	11.77	1	
	SHOP-4	SHOP	11.97	11.77	1	
	SHOP-5	SHOP	11.97	11.77	1	
	SHOP-6	SHOP	11.32	11.12	1	
TYPICAL - 1 & 2 FLOOR PLAN	OFFICE	OFFICE	106.37	106.22	2	2
Total:	-	-	283.24	281.75	10	8

SCHEDULE OF DOOR:

BUILDING NAME	NAME	LENGTH	HEIGHT	NOS
A (SRI JAGDISH MISHRA)	D2	0.90	2.13	02
A (SRI JAGDISH MISHRA)	D	1.22	2.13	02
A (SRI JAGDISH MISHRA)	RS	2.50	2.13	06

SCHEDULE OF WINDOW/VENTILATION:

BUILDING NAME	NAME	LENGTH	HEIGHT	NOS
A (SRI JAGDISH MISHRA)	V	1.00	1.20	02
A (SRI JAGDISH MISHRA)	W	1.20	1.20	03

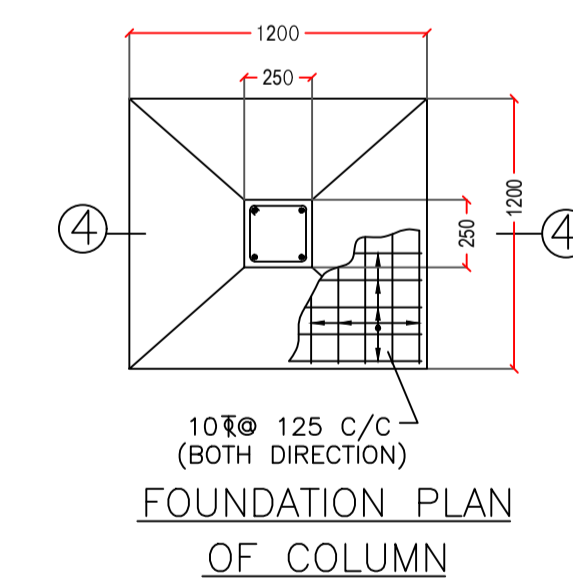

FOUNDATION PLAN  
OF COLUMN

LTP NAME AND SIGNATURE DEEN DAYAL GUPTA GUNPC/ENG/0002/2017	STRUCTURAL ENG'S NAME AND SIGNATURE	BUILDER NAME AND SIGNATURE
---	-------------------------------------	----------------------------