




SECTION AT X-X
SCALE - 1/100

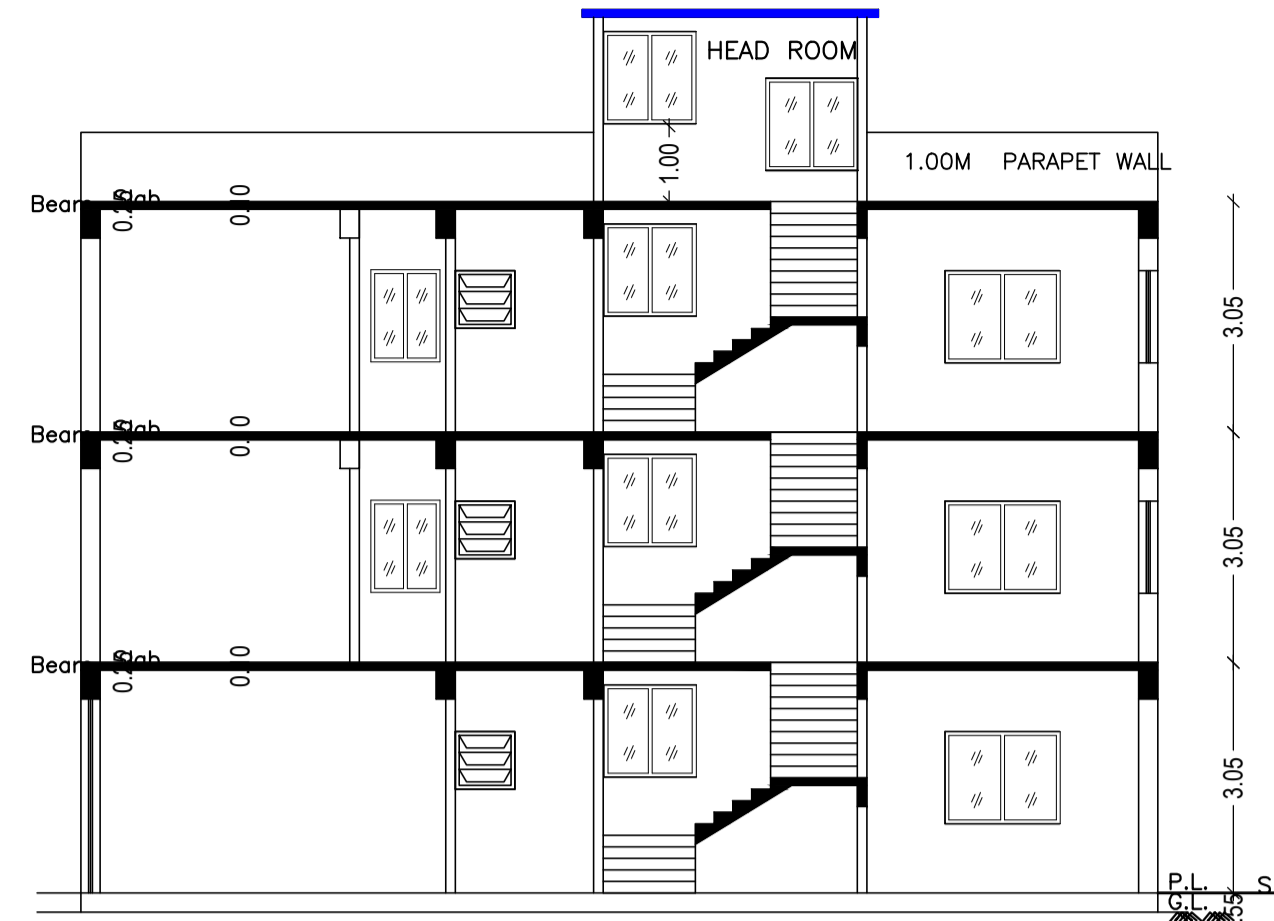

SECTION AT Y-Y
SCALE - 1/100

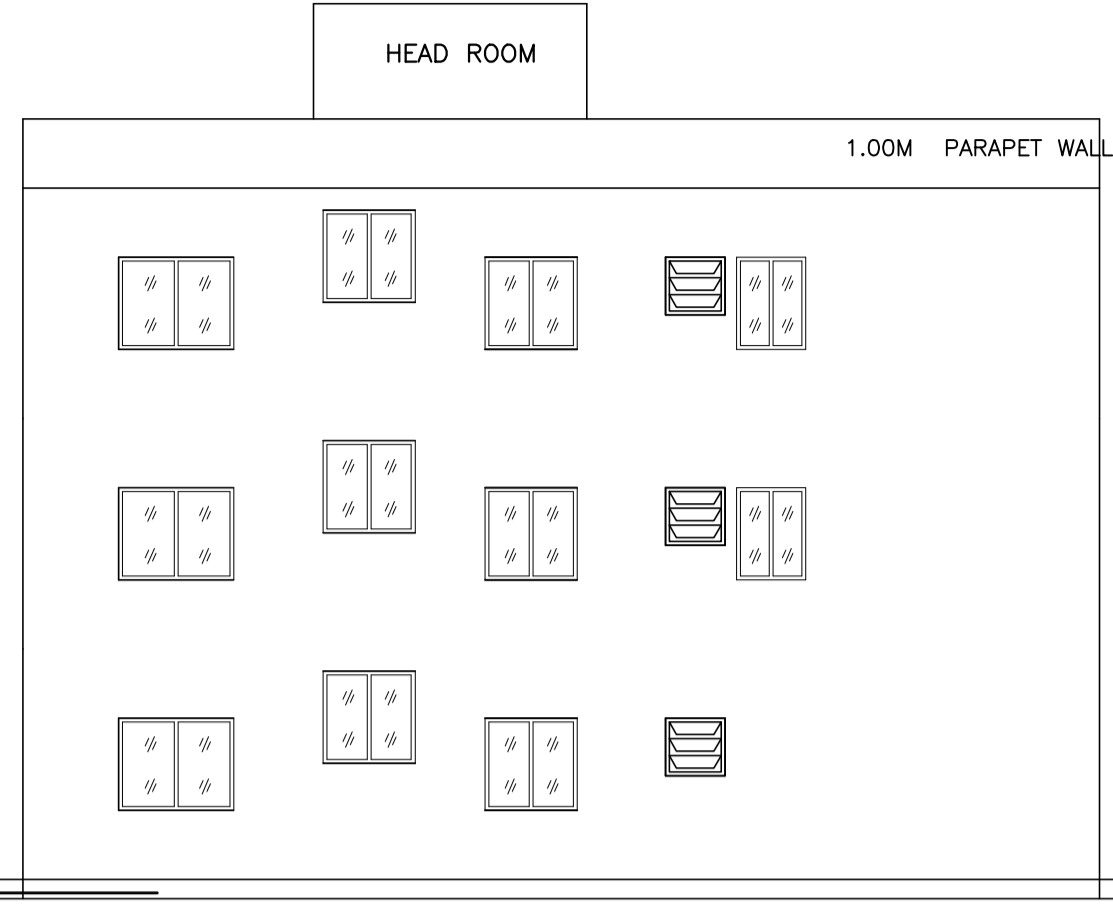

LEFT SIDE ELEVATION
SCALE - 1/100

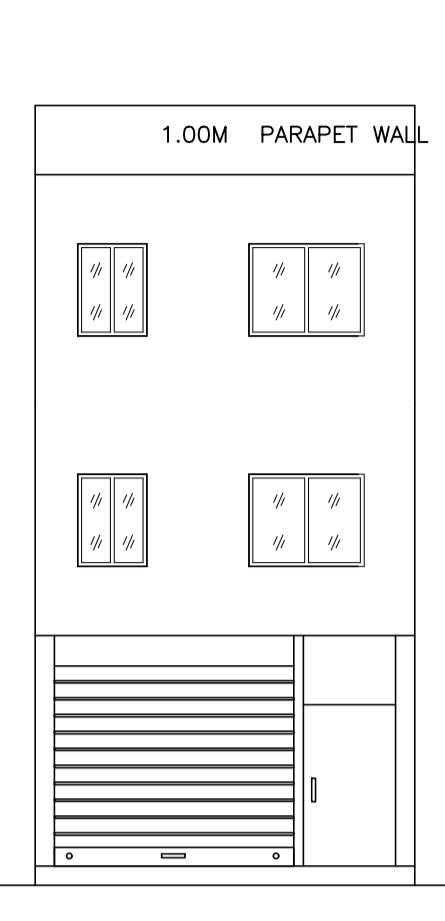

FRONT ELEVATION
SCALE - 1/100

SCHEDULE OF DOOR:

BUILDING NAME	NAME	LENGTH	HEIGHT	NOS
A (ANIL KUMAR AGARWAL)	D1	0.76	2.10	02
A (ANIL KUMAR AGARWAL)	D1	0.91	2.10	02
A (ANIL KUMAR AGARWAL)	D1	0.99	2.10	02
A (ANIL KUMAR AGARWAL)	D1	1.07	2.10	04

SCHEDULE OF WINDOW/VENTILATION:




BUILDING NAME	NAME	LENGTH	HEIGHT	NOS
A (ANIL KUMAR AGARWAL)	W	0.79	1.20	04
A (ANIL KUMAR AGARWAL)	W	0.91	1.20	02
A (ANIL KUMAR AGARWAL)	W	1.22	1.20	04
A (ANIL KUMAR AGARWAL)	W	1.45	1.20	02
A (ANIL KUMAR AGARWAL)	W	1.46	1.20	02
A (ANIL KUMAR AGARWAL)	W	1.52	1.20	02

Proposal Basic Information

Proposal File No.	GUNPC/BP/0040/W13/2020
Owner Name	ANIL KUMAR AGARWAL
Khata No	140
Plot No	502
Village Name	Main Road
Use	Residential
SubUse	Bungalow/ Dwelling / Non Apartment

COLOR INDEX

PLOT BOUNDARY	Black
ABUTTING ROAD	Red
PROPOSED CONSTRUCTION	Green
COMMON PLOT	Yellow
ROAD WIDENING AREA	Blue
EXISTING (To be retained)	Orange
EXISTING (To be demolished)	Grey

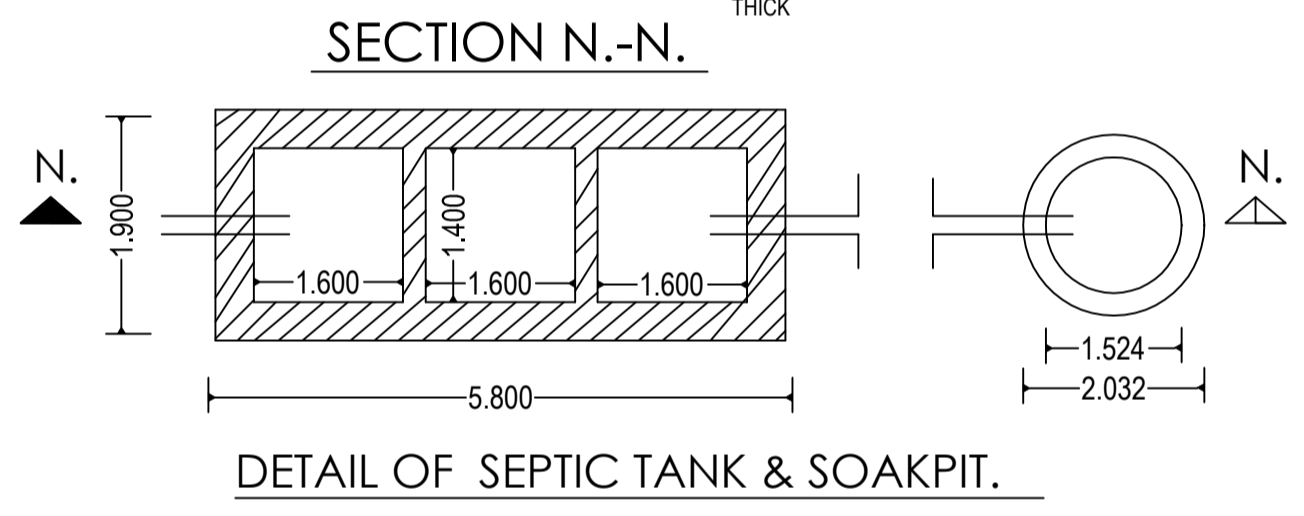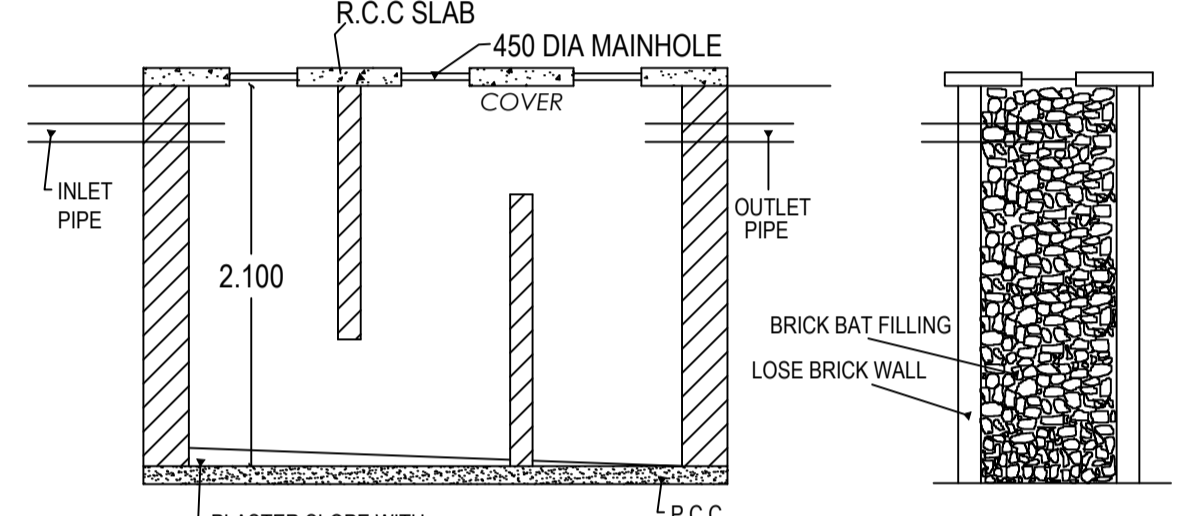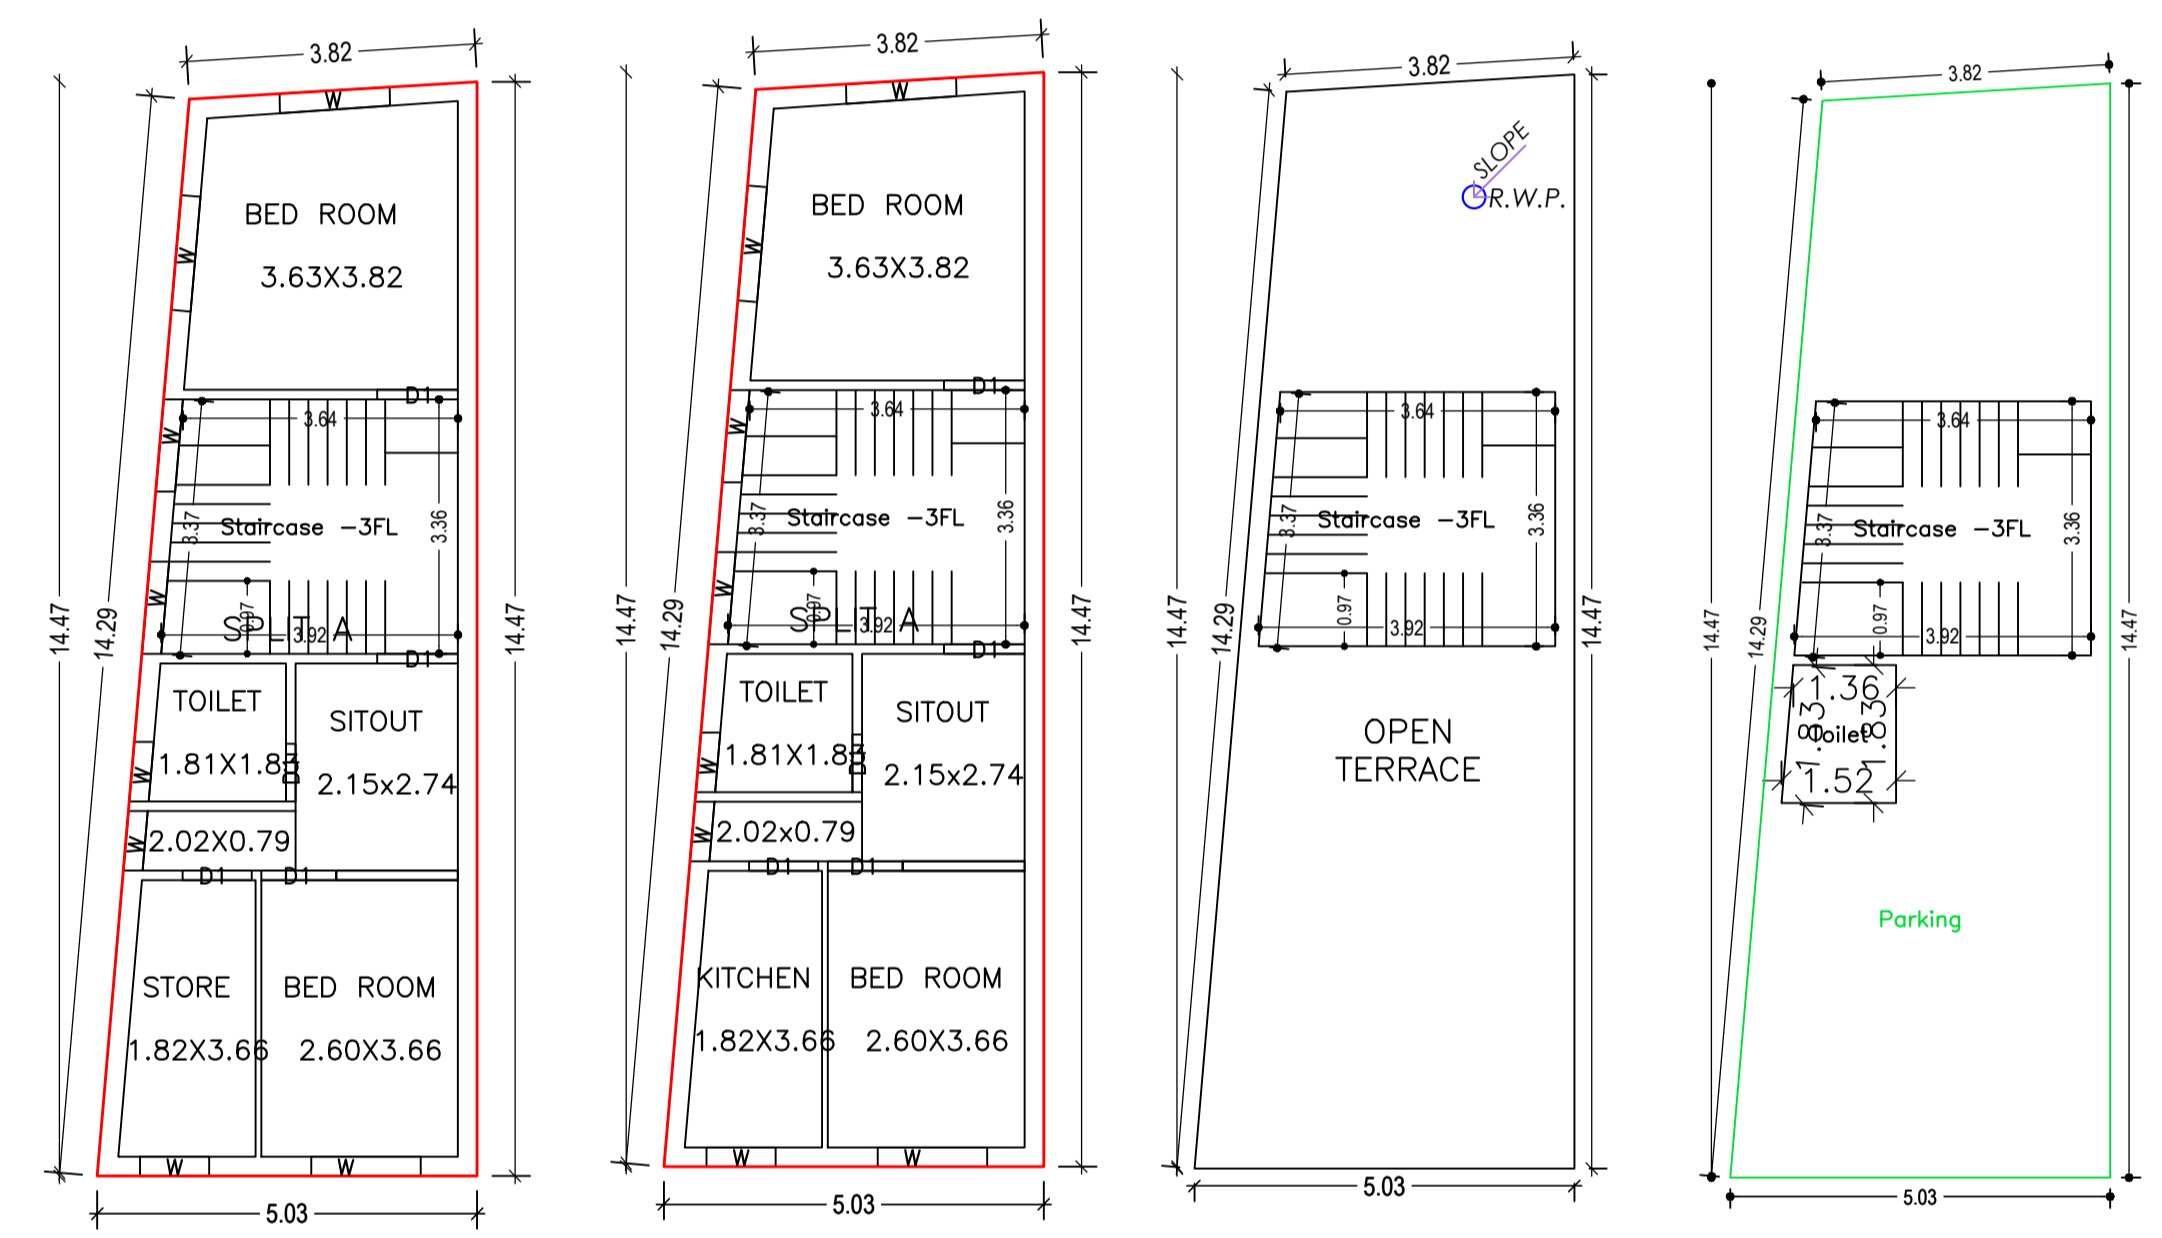


DETAIL OF SEPTIC TANK & SOAKPIT.

FAR & Tenement Details (Table 4c-1)


Building	No. of Same Bldg	Total Built Up Area (Sq.mt.)	Deductions (Area in Sq.mt.)	Proposed FAR Area (Sq.mt.)	Add Area in FAR (Sq.mt.)	Total FAR Area (Sq.mt.)	Total Consumed Additional FAR Area (Sq.mt.)	Tnmt (No.)
A (ANIL KUMAR AGARWAL)	1	190.02	2.63	48.00	126.68	127.11	139.39	01
Grand Total	1	190.02	2.63	48.00	126.68	127.11	139.39	01

Building :A (ANIL KUMAR AGARWAL)

Floor Name	Total Built Up Area (Sq.mt.)	Deductions (Area in Sq.mt.)	Proposed FAR Area (Sq.mt.)	Add Area in FAR (Sq.mt.)	Total FAR Area (Sq.mt.)	Total Consumed Additional FAR Area (Sq.mt.)	Tnmt (No.)
Ground Floor	63.34	2.63	48.00	0.00	12.71	12.71	00
First Floor	63.34	0.00	0.00	63.34	0.00	63.34	01
Second Floor	63.34	0.00	0.00	63.34	0.00	63.34	00
Terrace Floor	0.00	0.00	0.00	0.00	0.00	0.00	00
Total :	190.02	2.63	48.00	126.68	12.71	139.39	01

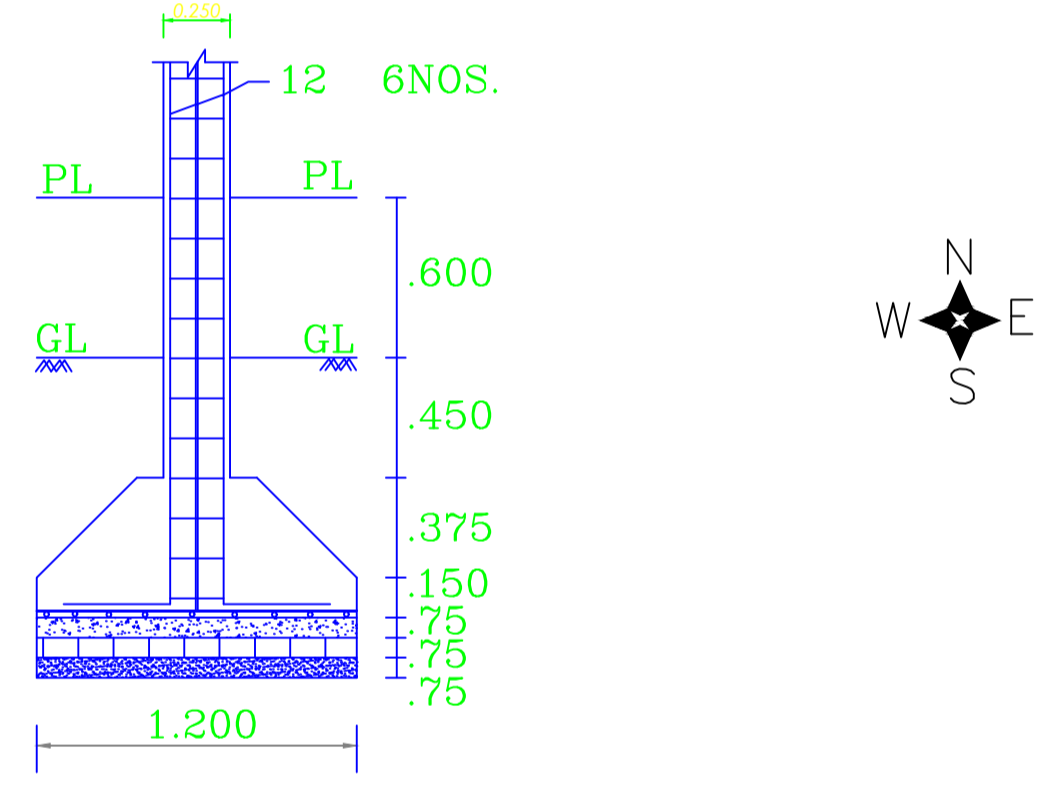

SECTION C-C

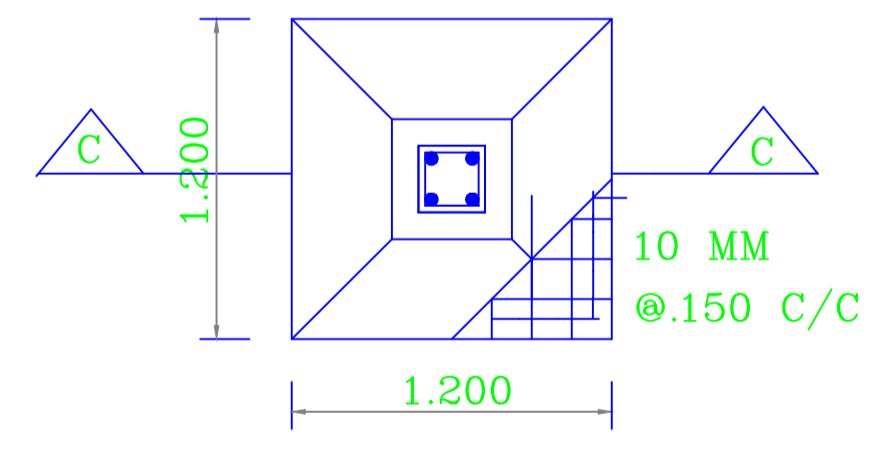

PLAN R.C.C. COLUMN FOUNDN.
(SCALE - 1:50)

LOCATION & KEY PLAN


SCALE - 1:100

Buildingwise Floor FAR Details

Floor Name	Building Name		Total	
	A (ANIL KUMAR AGARWAL)	Proposed FAR Area (Sq.mt.)	Total Proposed Built Up Area (Sq.mt.)	Total FAR Area (Sq.mt.)
Ground Floor	63.34	12.71	63.34	12.71
First Floor	63.34	63.34	63.34	63.34
Second Floor	63.34	63.34	63.34	63.34
Terrace Floor	0.00	0.00	0.00	0.00
Total :	190.02	139.39	190.02	139.39

UnitBUA Table for Building :A (ANIL KUMAR AGARWAL)

FLOOR	Name	UnitBUA Type	UnitBUA Area	Carpet Area	No. of Rooms	No. of Tenement
FIRST FLOOR PLAN	SPLIT A	FLAT	108.06	107.65	5	1
SECOND FLOOR PLAN	SPLIT A	FLAT	0.00	0.00	5	0
Total:	-	-	108.06	107.65	10	1

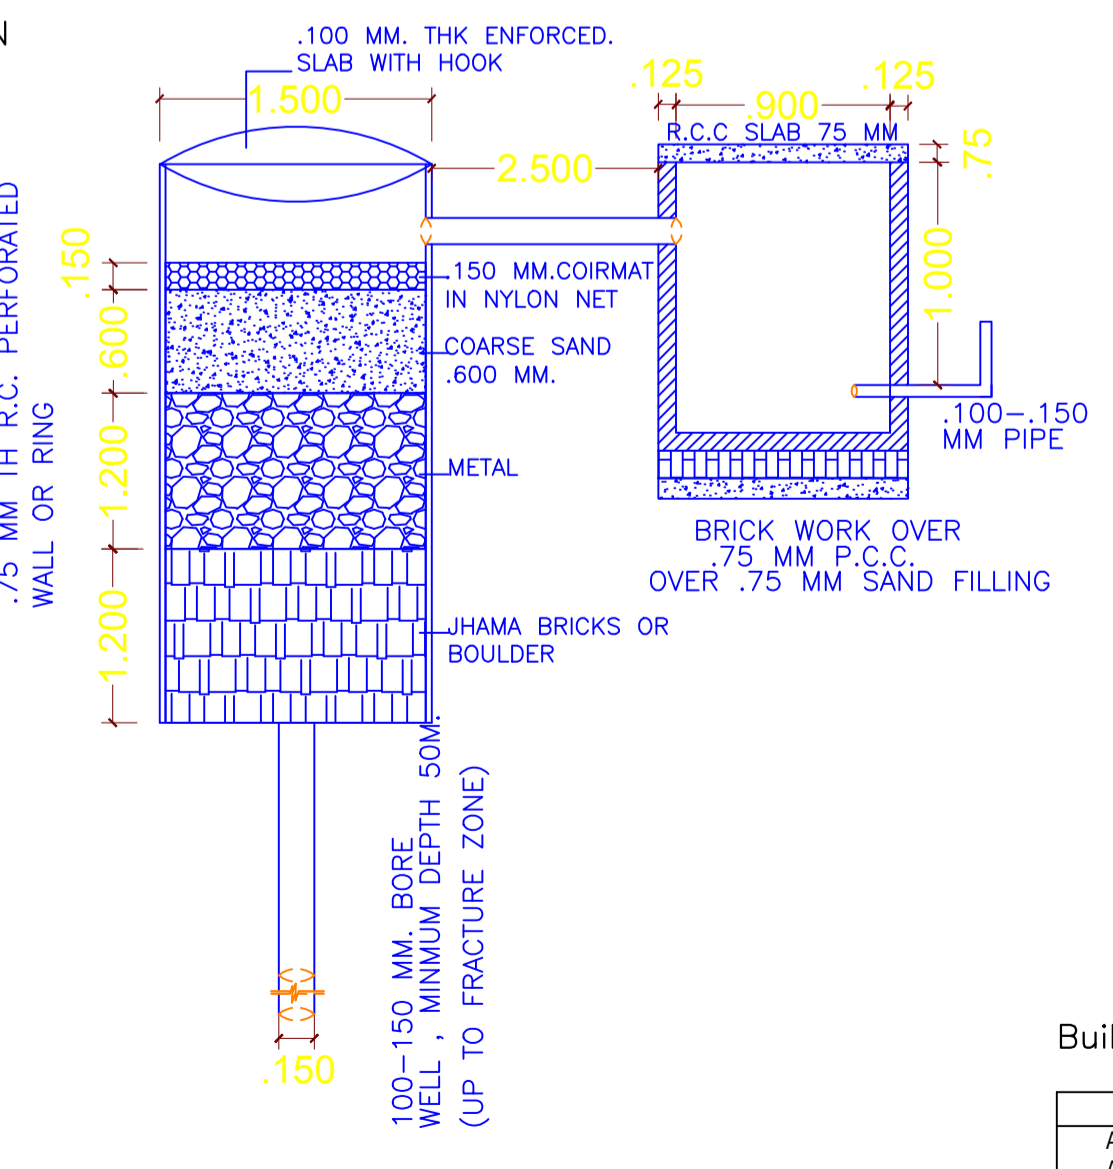

DETAIL OF GROUND WATER RECHARGING PIT WITH SLIT TANK
(SCALE 1:50)

Building USE/SUBUSE Details

Building Name	Building Use	Building SubUse	Building Structure
A (ANIL KUMAR AGARWAL)	Residential	Bungalow/ Dwelling / Non Apartment	Non-Highrise

LTP NAME AND SIGNATURE

DEEN DAYAL GUPTA GUNPC/ENG/0002/2017	STRUCTURAL ENG'S NAME AND SIGNATURE	BUILDER NAME AND SIGNATURE	DIGITAL SIGNATURE
---	-------------------------------------	----------------------------	-------------------