

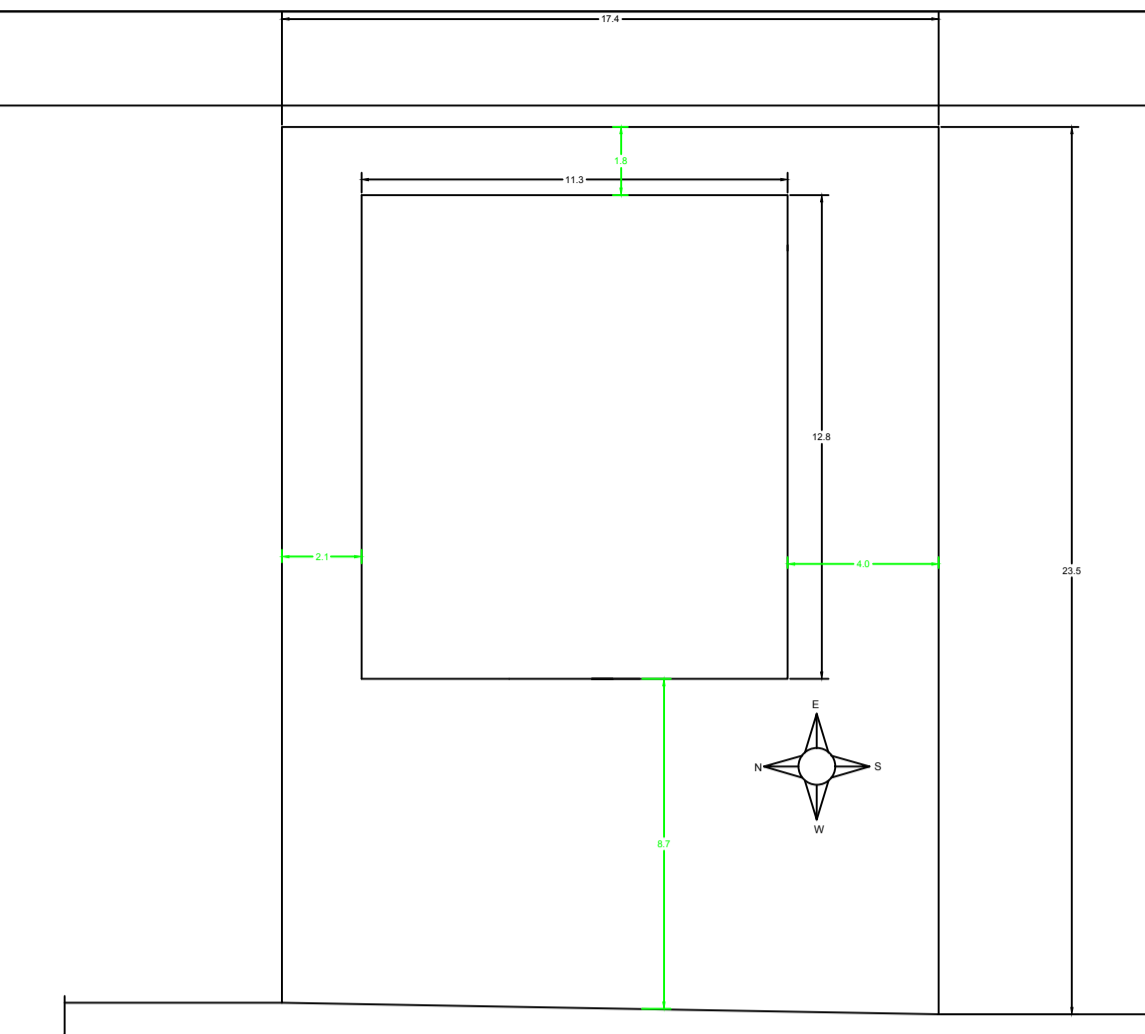
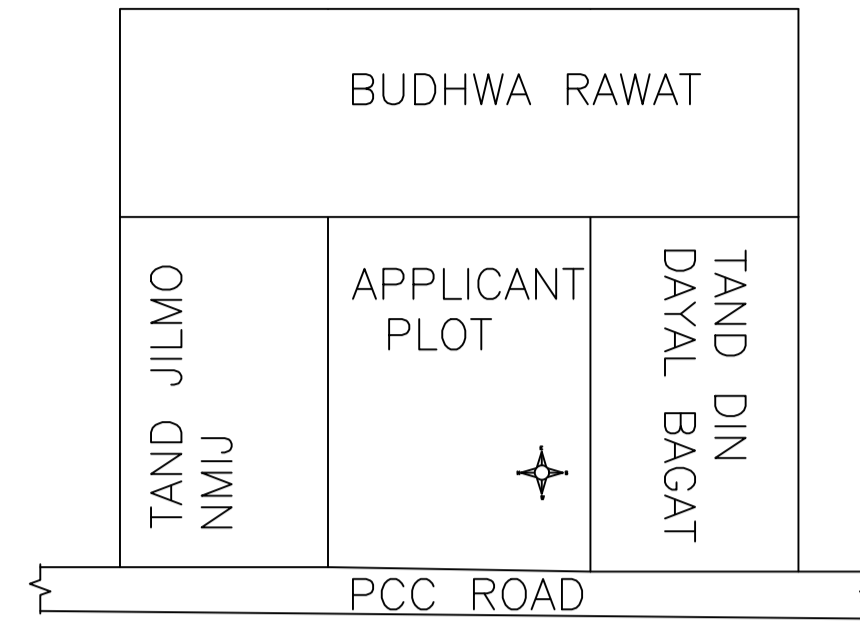


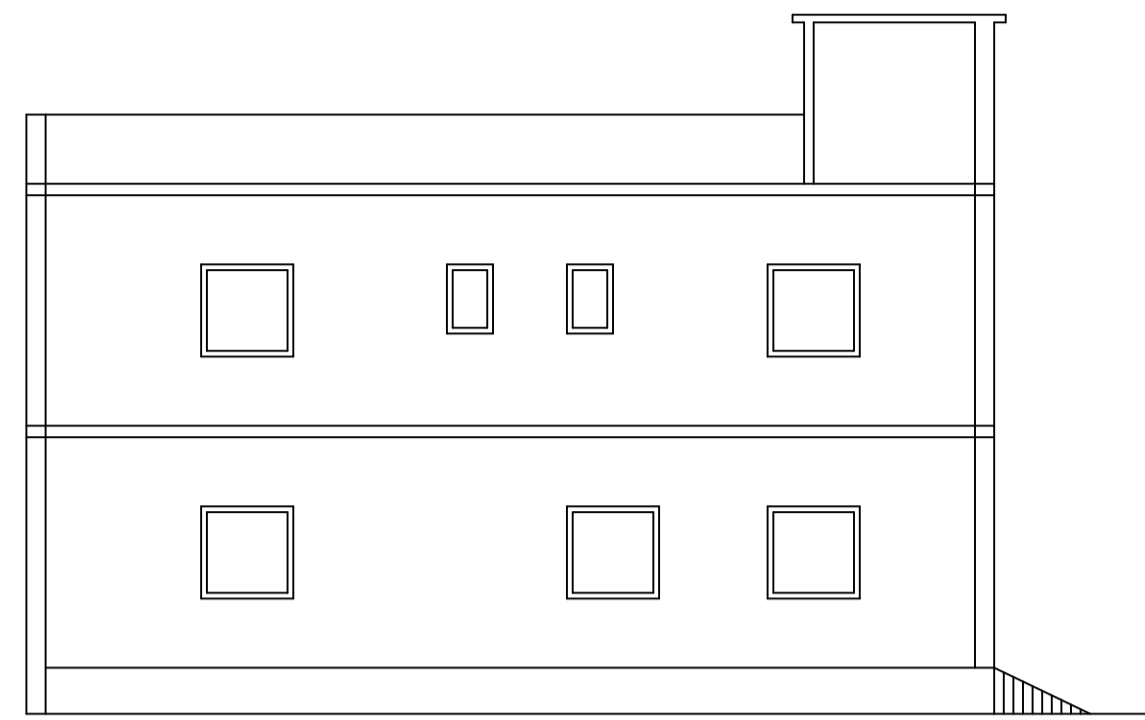

Proposal Basic Information	
Proposal File No.	GUNPC/BP/0043/W14/2020
Owner Name	DEOPAL LOHRA
Khata No	34
Plot No	953
Village Name	Karam Toi
Use	Residential
SubUse	Bungalow/ Dwelling / Non Apartment

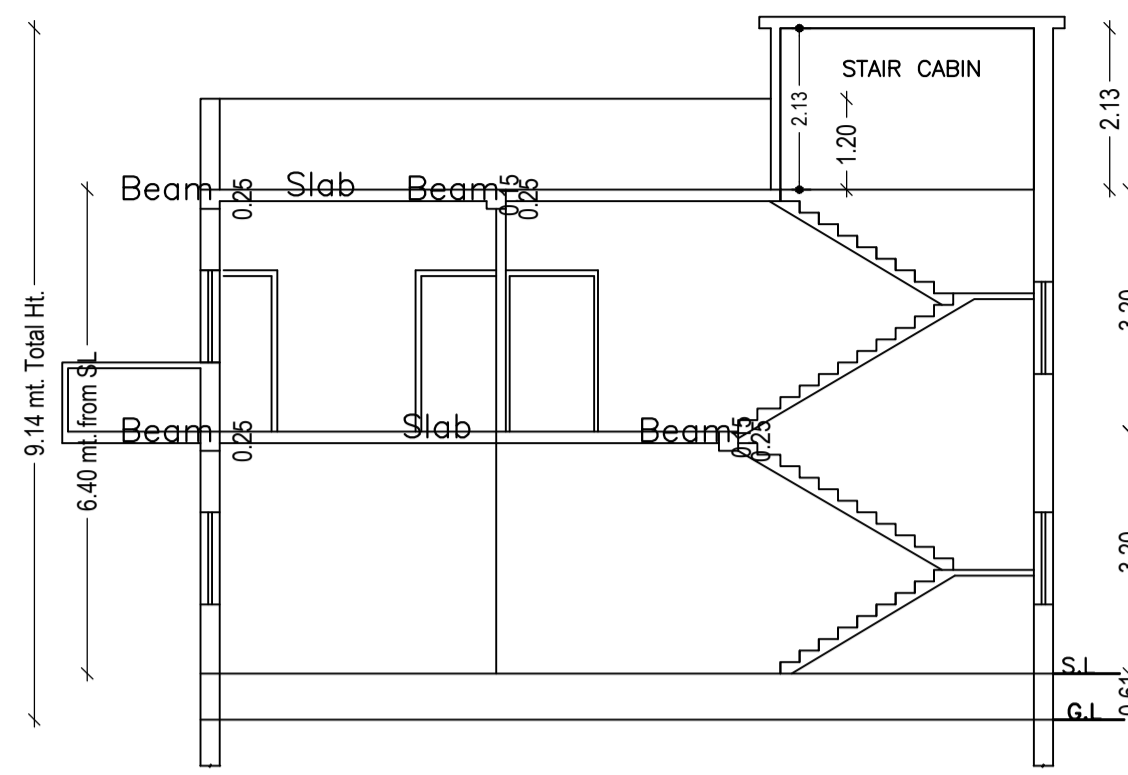


SCHEDULE OF DOOR:

BUILDING NAME	NAME	LENGTH	HEIGHT	NOS
LOHARA (DEOPAL)	D2	0.76	2.10	04
LOHARA (DEOPAL)	D	0.76	2.10	03
LOHARA (DEOPAL)	D2	0.91	2.10	01
LOHARA (DEOPAL)	D	1.06	2.10	02
LOHARA (DEOPAL)	D1	1.06	2.10	02
LOHARA (DEOPAL)	D	1.07	2.10	02
LOHARA (DEOPAL)	D1	1.07	2.10	01
LOHARA (DEOPAL)	D3	1.21	2.10	01
LOHARA (DEOPAL)	D3	1.22	2.10	01




SCHEDULE OF WINDOW/VENTILATION:

BUILDING NAME	NAME	LENGTH	HEIGHT	NOS
LOHARA (DEOPAL)	V	0.61	1.20	06
LOHARA (DEOPAL)	W1	0.91	1.20	02
LOHARA (DEOPAL)	W5	0.91	1.20	01
LOHARA (DEOPAL)	W	1.21	1.20	03
LOHARA (DEOPAL)	W	1.22	1.20	09

COLOR INDEX	
PLOT BOUNDARY	Black
ABUTTING ROAD	Green
PROPOSED CONSTRUCTION	Red
COMMON PLOT	Yellow
ROAD WIDENING AREA	Blue
EXISTING (To be retained)	Orange
EXISTING (To be demolished)	Light Blue

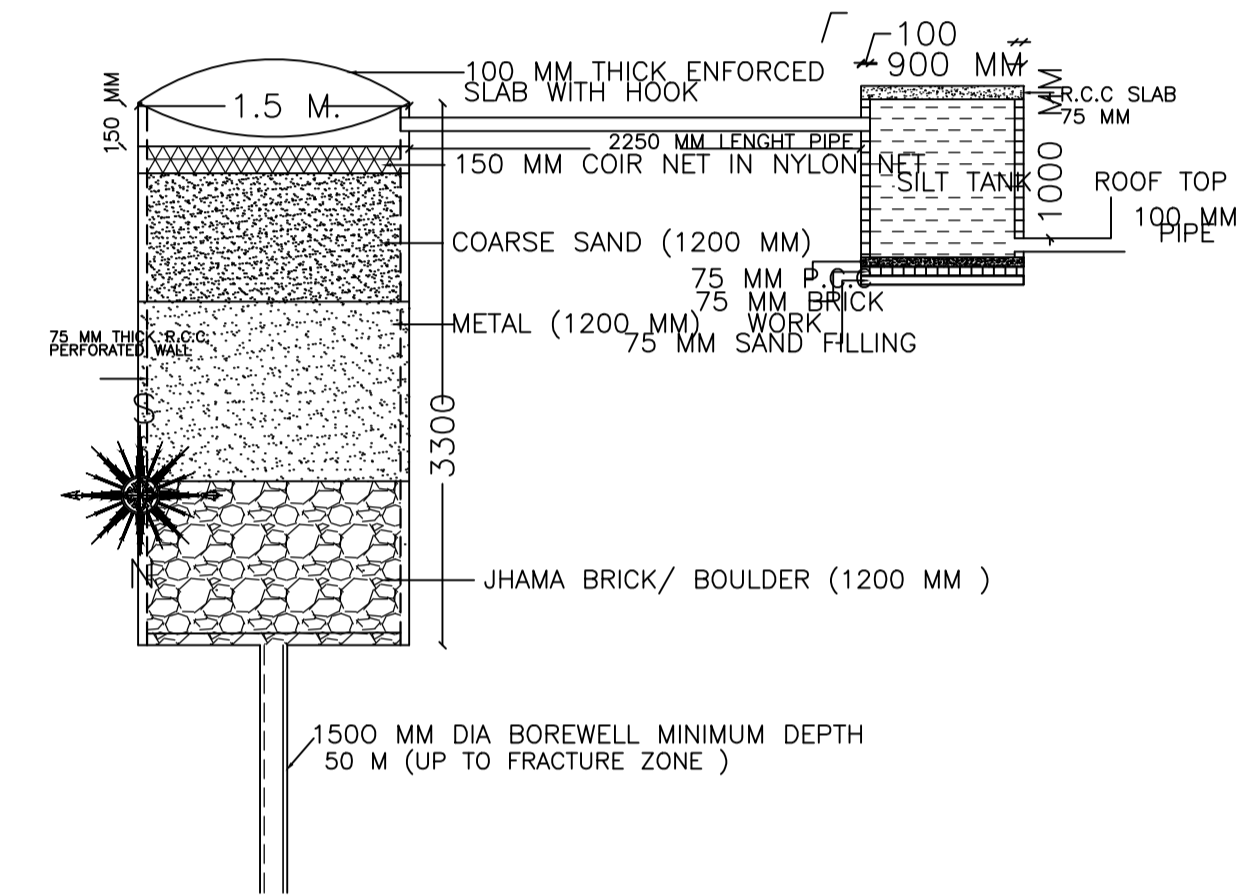

DETAILS OF GROUND WATER RECHARGING PIT WITH SILT TANK
SCALE 1:100

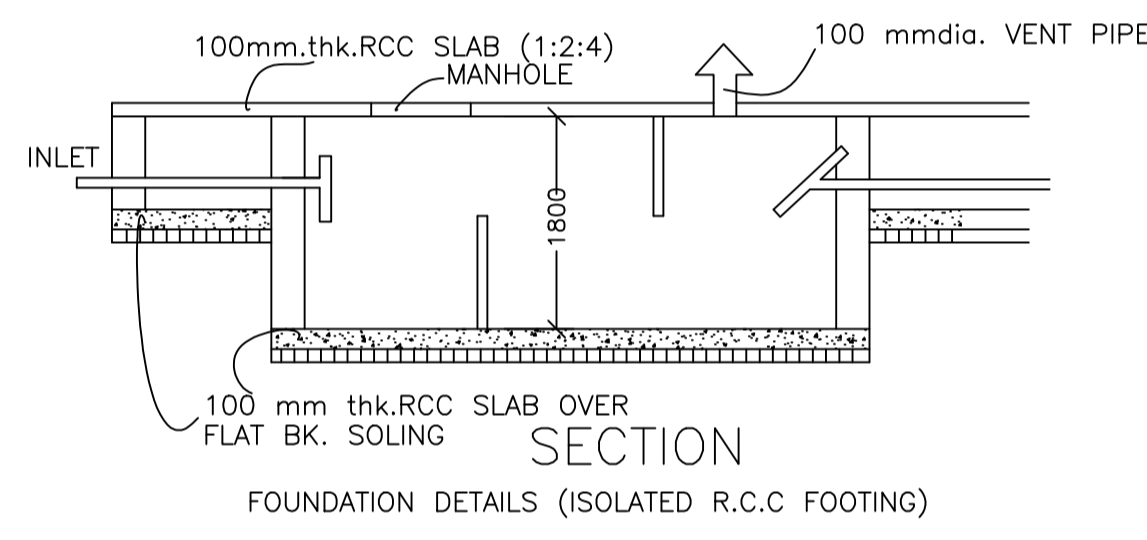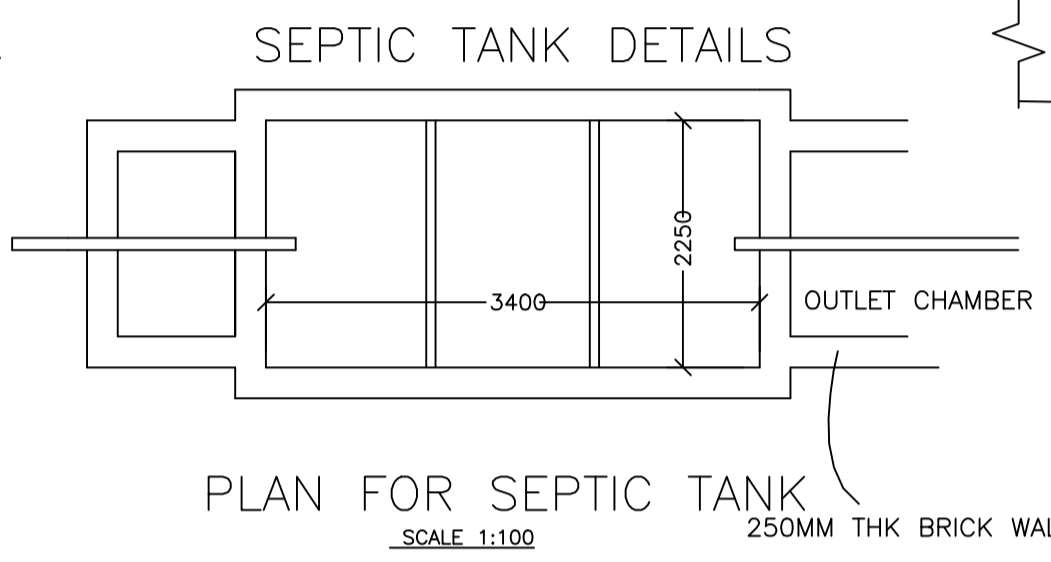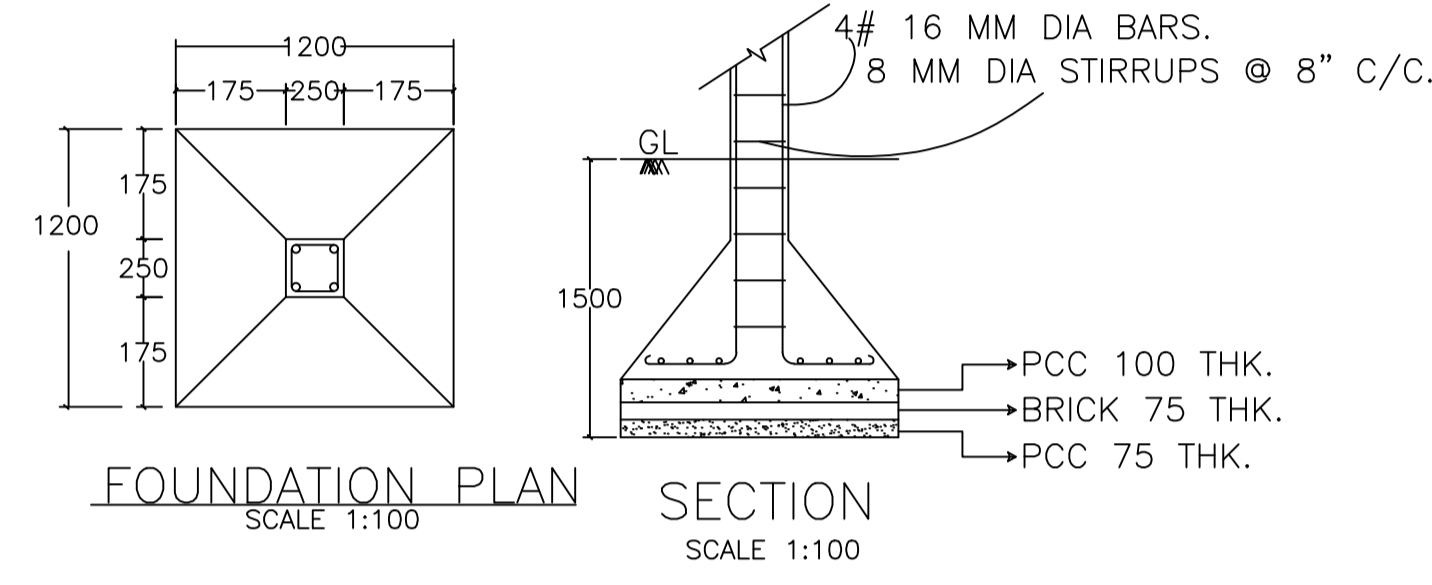

Building USE/SUBUSE Details

Building Name	Building Use	Building SubUse	Building Structure
LOHARA (DEOPAL)	Residential	Bungalow/ Dwelling / Non Apartment	Non-Highrise

FAR & Tenement Details (Table 4c-1)





Building	No. of Same Bldg	Total Built Up Area (Sq.mt.)	Proposed FAR Area (Sq.mt.)	Total FAR Area (Sq.mt.)	Total Consumed Additional FAR Area (Sq.mt.)	Tnmt (No.)
LOHARA (DEOPAL)	1	288.74	288.74	288.74	288.74	01
Grand Total:	1	288.74	288.74	288.74	288.74	01

Buildingwise Floor FAR Details

Floor Name	Building Name		Total	
	Proposed Built Up Area (Sq.mt.)	Proposed FAR Area (Sq.mt.)	Total Proposed Built Up Area (Sq.mt.)	Total FAR Area (Sq.mt.)
Ground Floor	144.37	144.37	144.37	144.37
First Floor	144.37	144.37	144.37	144.37
Terrace Floor	0.00	0.00	0.00	0.00
Total:	288.74	288.74	288.74	288.74

UnitBUA Table for Building :LOHARA (DEOPAL)

FLOOR	Name	UnitBUA Type	UnitBUA Area	Carpet Area	No. of Rooms	No. of Tenement
GROUND FLOOR PLAN	SPLIT 1	FLAT	247.17	247.00	8	1
FIRST FLOOR PLAN	SPLIT 1	FLAT	0.00	0.00	10	0
Total:	-	-	247.17	247.00	18	1

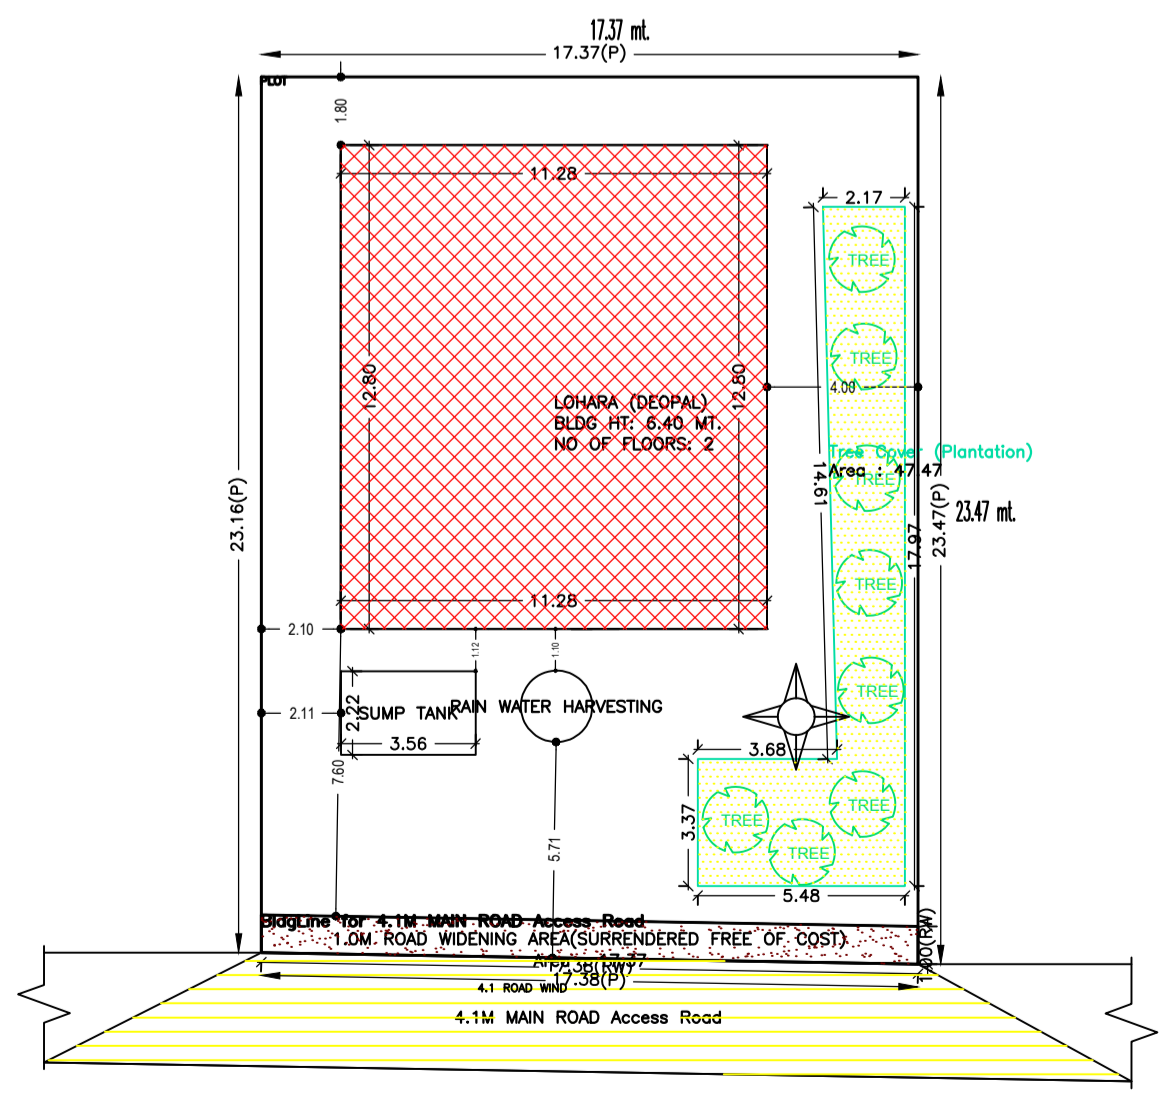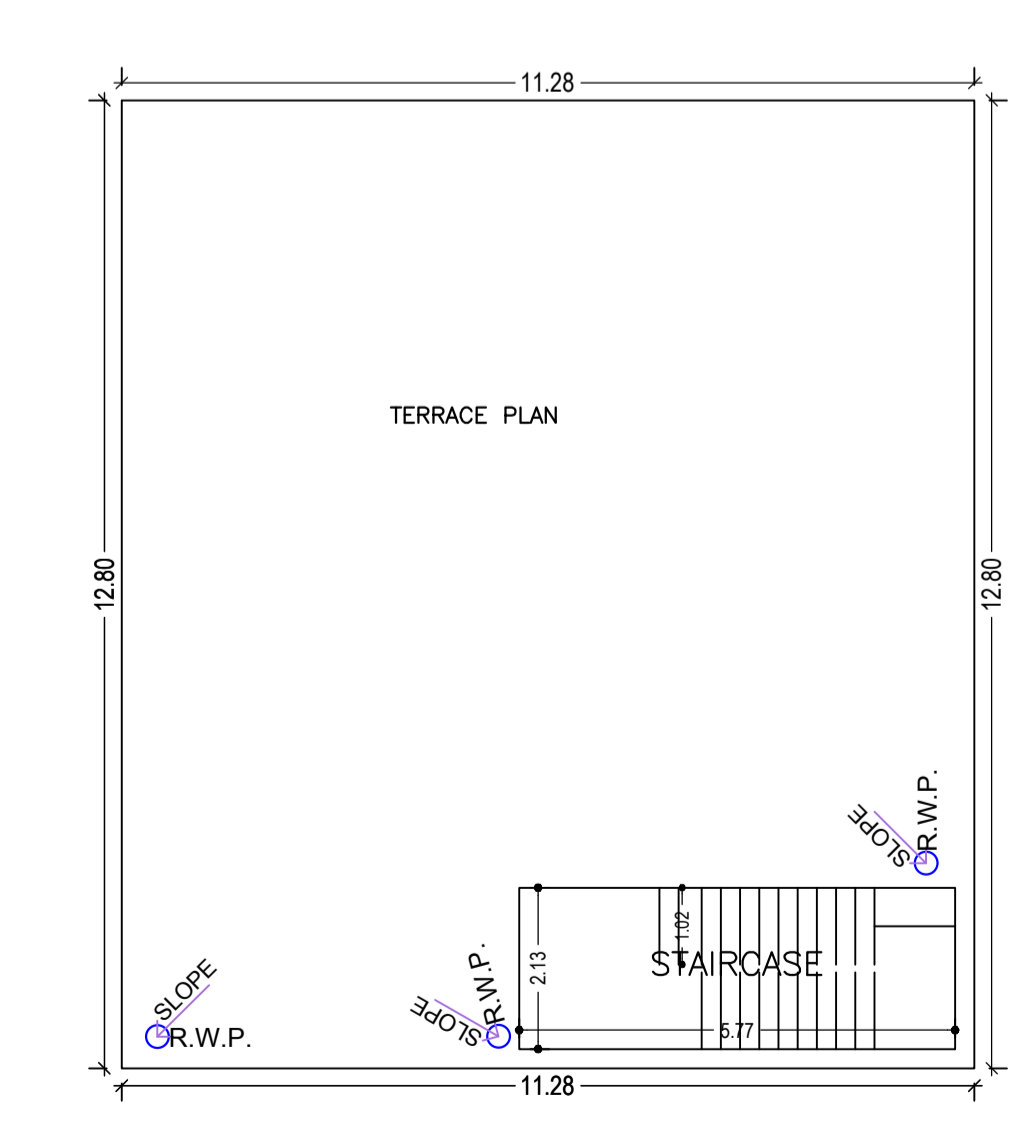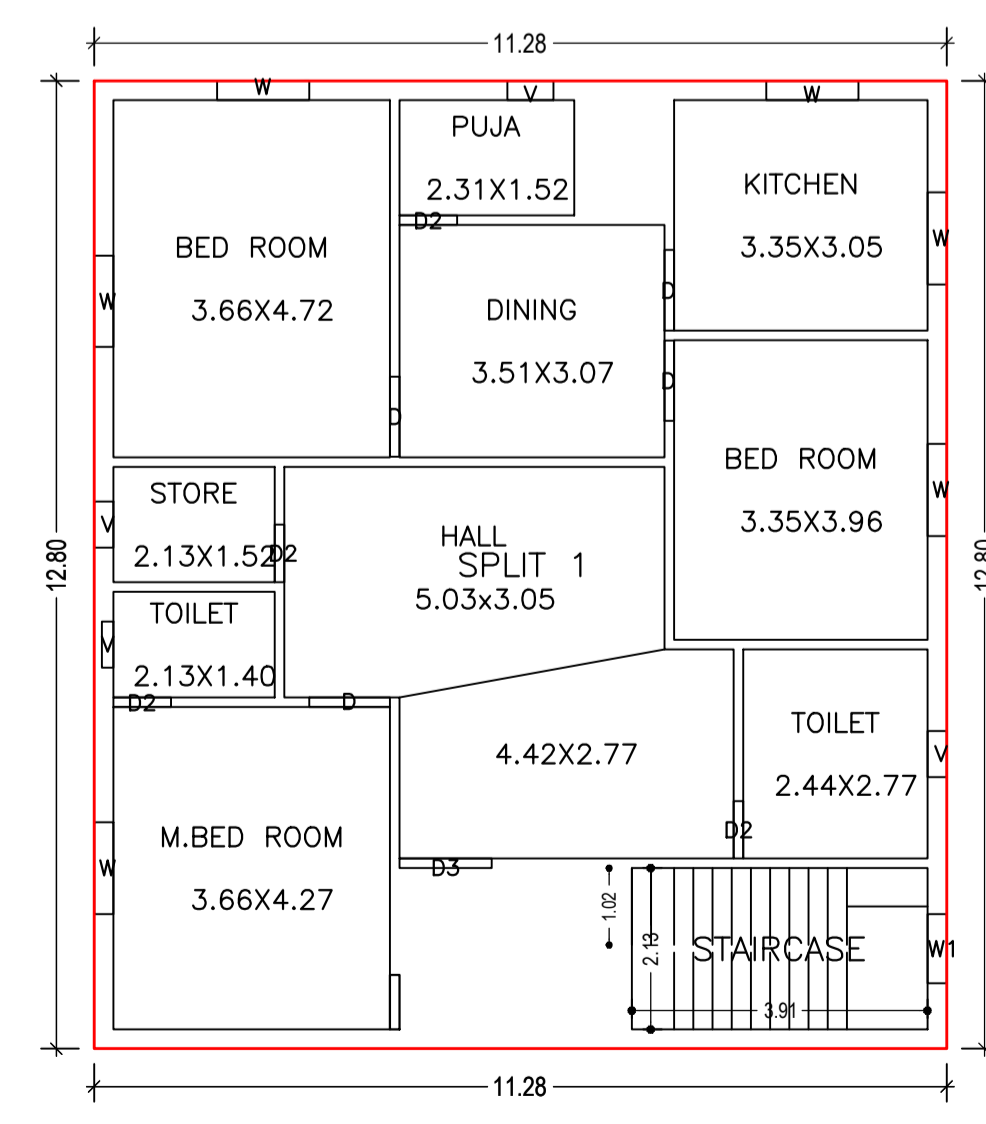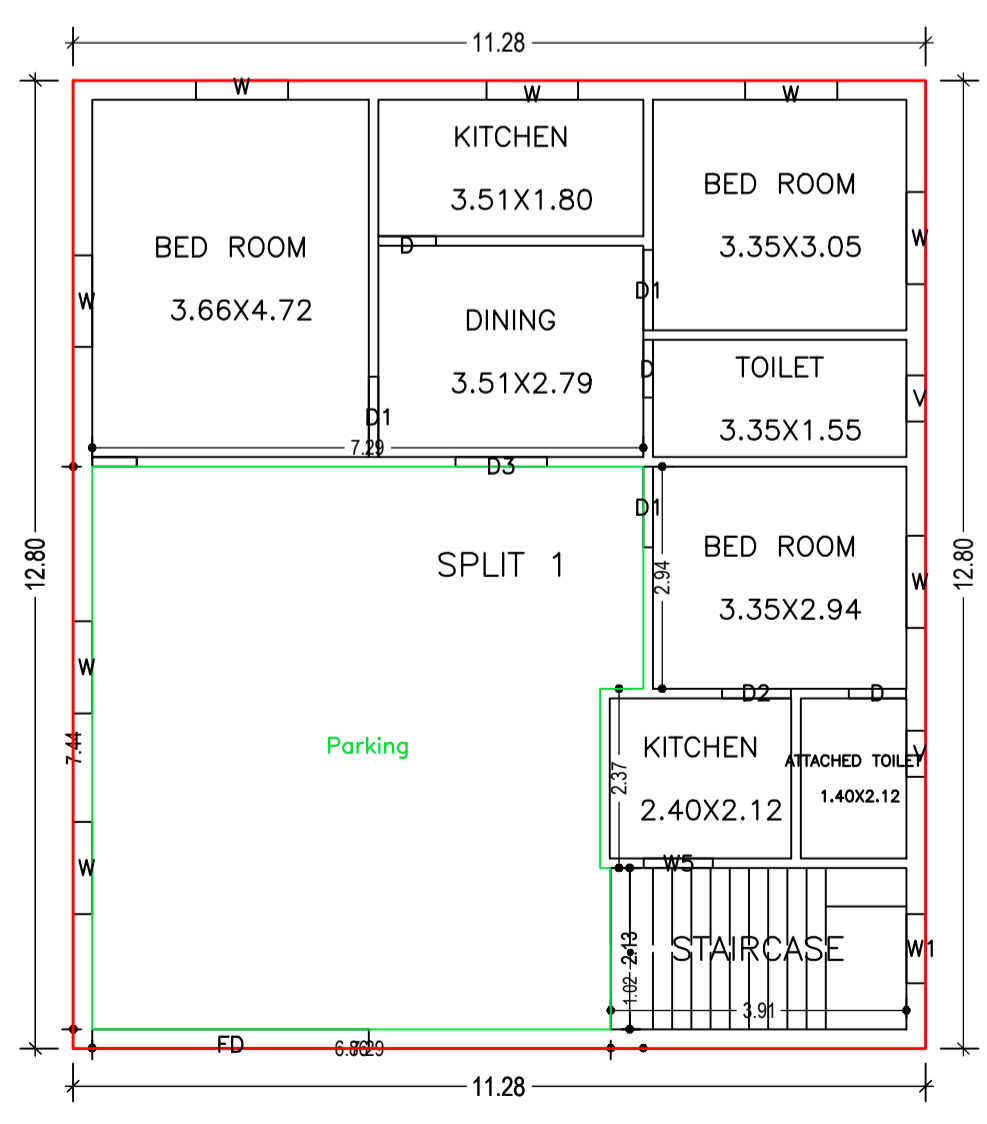

LTP NAME AND SIGNATURE	STRUCTURAL ENG'S NAME AND SIGNATURE	BUILDER NAME AND SIGNATURE	DIGITAL SIGNATURE
RAWNIT KUMAR GUNPC/ENG/0004/2019			