



No. 02 Date 08/10/2024

AFFIDAVIT
N. K. Yadav
Notary Public, Koderma
Reg. No.-104/2003

We, **SMT. SUNITA DEVI** S/O **SRI ARJUN SAHU**, by faith hindu, resident of **J.B COMPLAX JHUMRI TILAIYA** pin - 825409 DIST – **KODERMA**. do hear by solemnly affirm and declare that the statements made herein below are true to the best of my knowledge and belief

1. That, we have Purchased a plot by sale Deed no. 4605 DT.27.09.22, having **Plot No. 5541**, **Khata No. 382**, Under Mouza : **TILAIYA** having mouza no. 244, in the Dist. Of **KODERMA** havind an Area of 1.25 dec.
2. That, our building plan is provisionally sanctioned by Jhumri Telaiya Nagar Parishad having file no. **JNP/BP/0133/W15/2023**, with a condition that I will have to leave **0.71 sqm** area of land from front side for widening of road.
3. That, we am leaving **0.71 sqm** of land from front for **JHUMRITILAIYA NAGAR PARISHAD** for widening of road whenever it is necessary.

Sworn and signed this affidavit on this the
..... 08th day of October
2024..... at name of place Koderma

सुनिता देवी

Deponent


Sri/Smt. Sunita Devi
Who has been identified by Sri
Me Personally
Adv. Solemnly affirmed/declared
before me.


Identified by :
N. K. Yadav
08.10.24

(advocate, Name and

N. K. Yadav Sign).....
08.10.24

N. K. Yadav
otary Public, Koderma
Reg. No.-104/2003

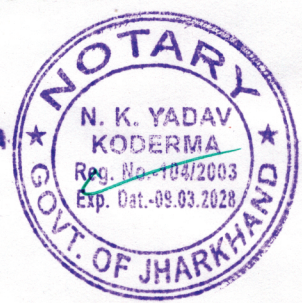

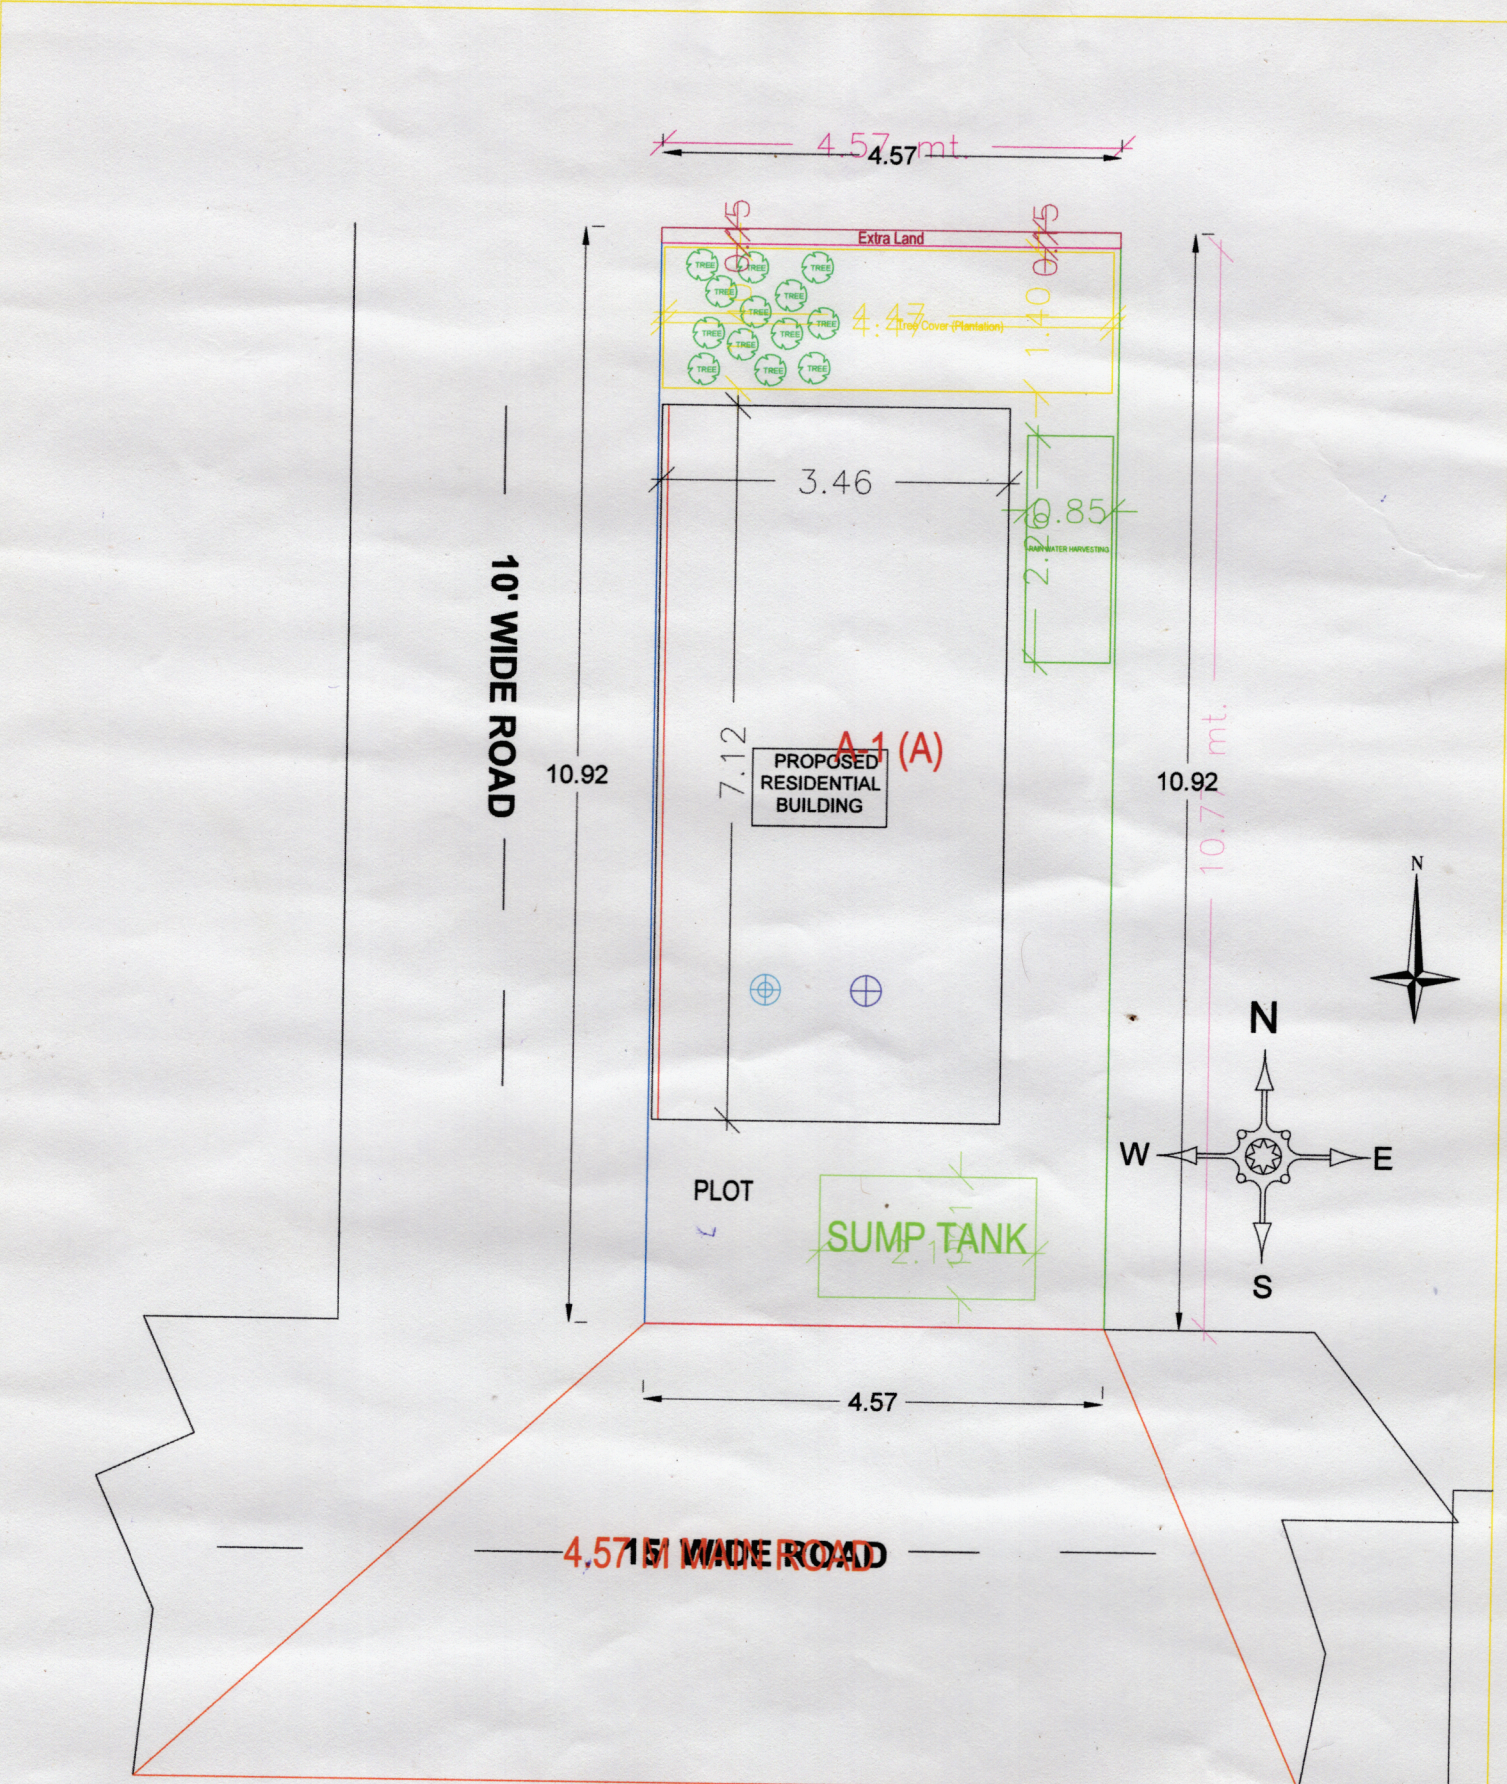

SITE PLAN

SITE PLAN
 SCALE - 1" = 16'-0"

N. K. Yadav
 08.10.24
N. K. Yadav
 Notary Public, Koderma
 Reg. No.-104/2003