


Building USE/SUBUSE Details

Building Name	Building Use	Building SubUse	Building Structure
A (RESIDENCIAL)	Residential	Bungalow/ Dwelling / Non Apartment	Non-Highrise

Proposal Basic Information

Proposal File No.	JNP/IBP/0009/W26/2017
Owner Name	Sri UMA SHANKAR SARAWAGI and Smt. URMILA AGARWAL
Khata No	04
Plot No	32
Village Name	Belatar
Use	Residential
SubUse	Boarding

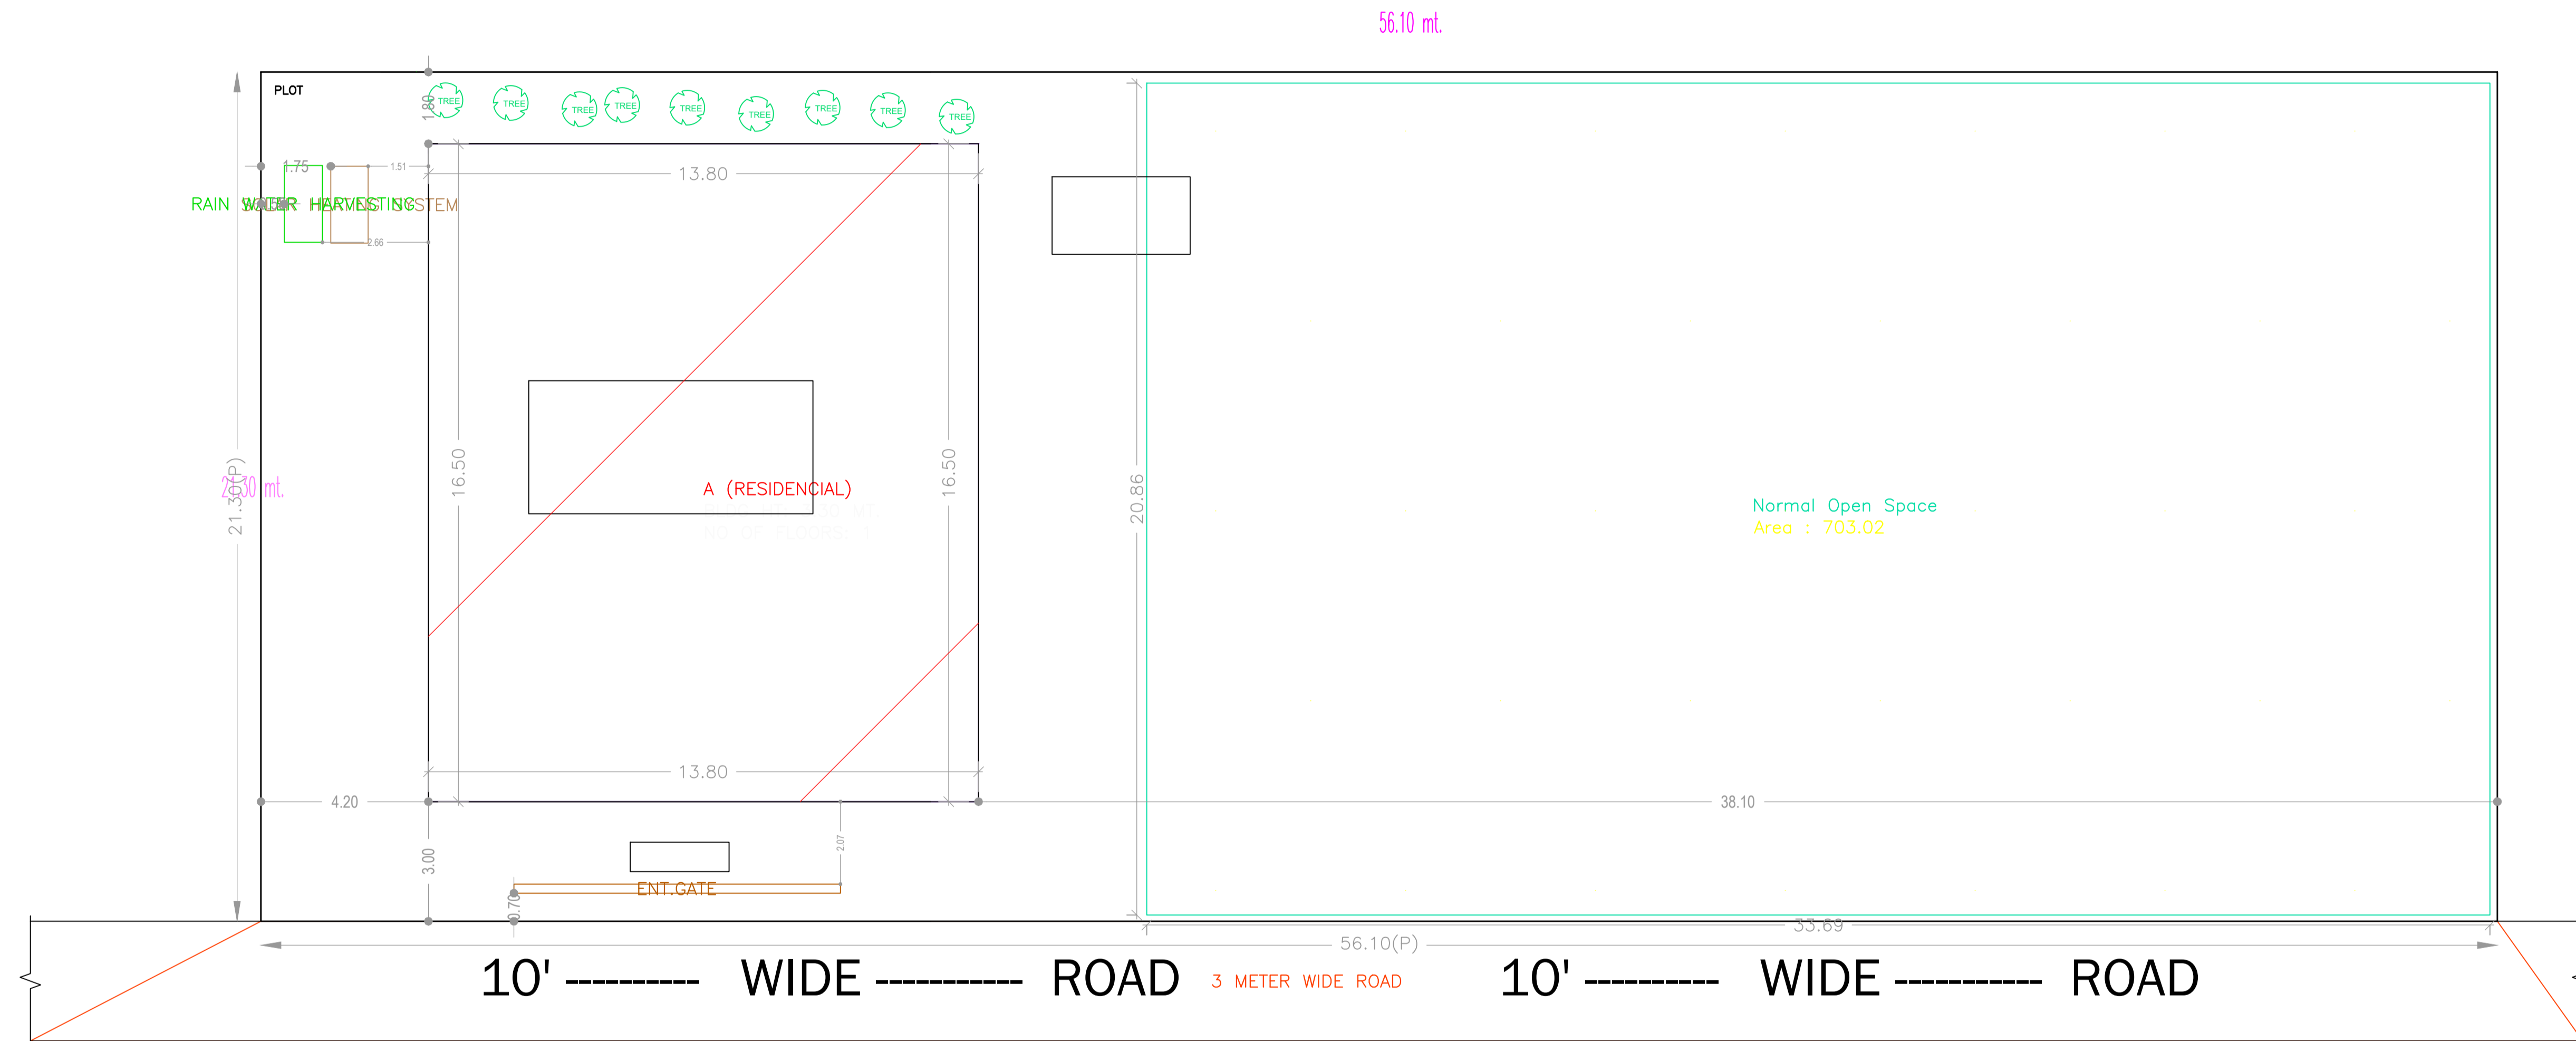

SITE PLAN

FAR & Tenement Details (Table 4c-1)

Building	No. of Same Bldg	Total Built Up Area (Sq.mt.)	Proposed FAR Area (Sq.mt.)	Total FAR Area (Sq.mt.)	Total Consumed Additional FAR Area (Sq.mt.)	Tnmt (No.)
			Resi.			
A (RESIDENCIAL)	1	227.70	227.70	227.70	227.70	01
Grand Total :	1	227.70	227.70	227.70	227.70	01

COLOR INDEX


PLOT BOUNDARY	Black
ABUTTING ROAD	Green
PROPOSED CONSTRUCTION	Red
COMMON PLOT	Yellow
ROAD WIDENING AREA	Blue
EXISTING (To be retained)	Blue
EXISTING (To be demolished)	Yellow

Buildingwise Floor FAR Details


Floor Name	Building Name A (RESIDENCIAL)		Total	
	Proposed Built Up Area (Sq.mt.)	Proposed FAR Area (Sq.mt.)	Total Proposed Built Up Area (Sq.mt.)	Total FAR Area (Sq.mt.)
Ground Floor	227.70	227.70	227.70	227.70
Terrace Floor	0.00	0.00	0.00	0.00
Total :	227.70	227.70	227.70	227.70

LTP NAME AND SIGNATURE	STRUCTURAL ENG'S NAME AND SIGNATURE	BUILDER NAME AND SIGNATURE	DIGITAL SIGNATURE
VIKRAM INDRAJEET JNP/ENG/0002/2017			

Proposal Basic Information	
Proposal File No.	JNP/IBP/0009/W26/2017
Owner Name	Sri UMA SHANKAR SARAWAGI and Smt. URMILA AGARWAL
Khata No	04
Plot No	32
Village Name	Belatar
Use	Residential
SubUse	Boarding

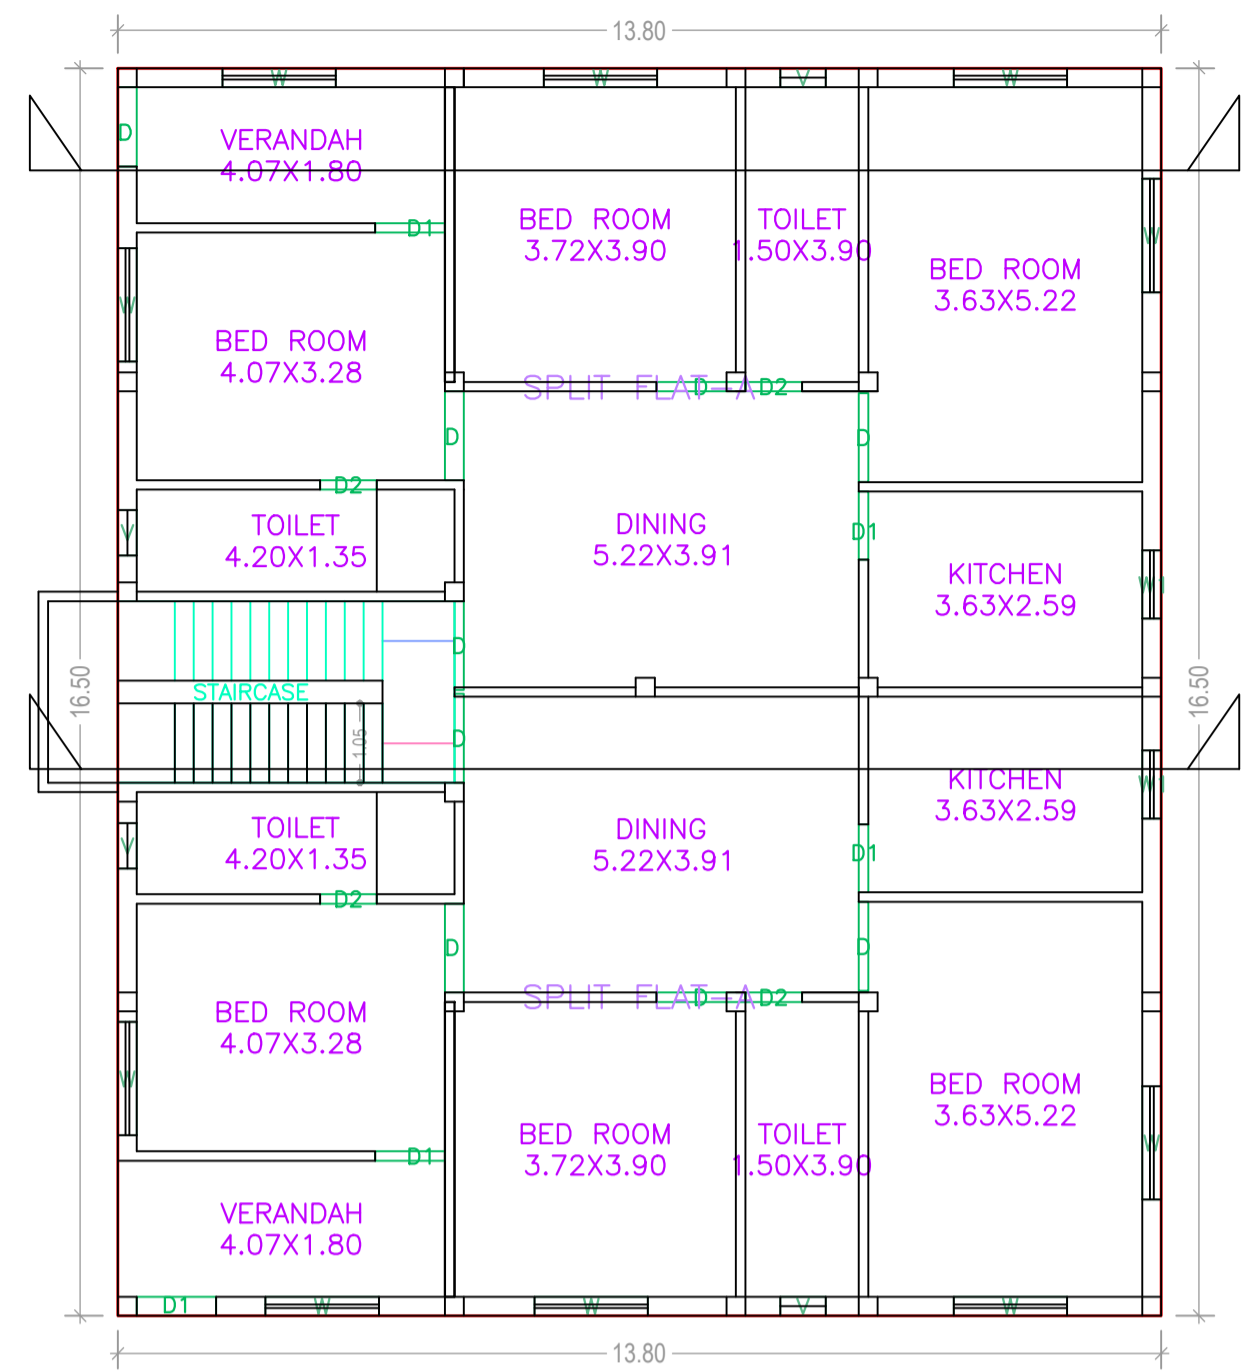

GROUND FLOOR PLAN (Proposed) (SCALE 1:100)

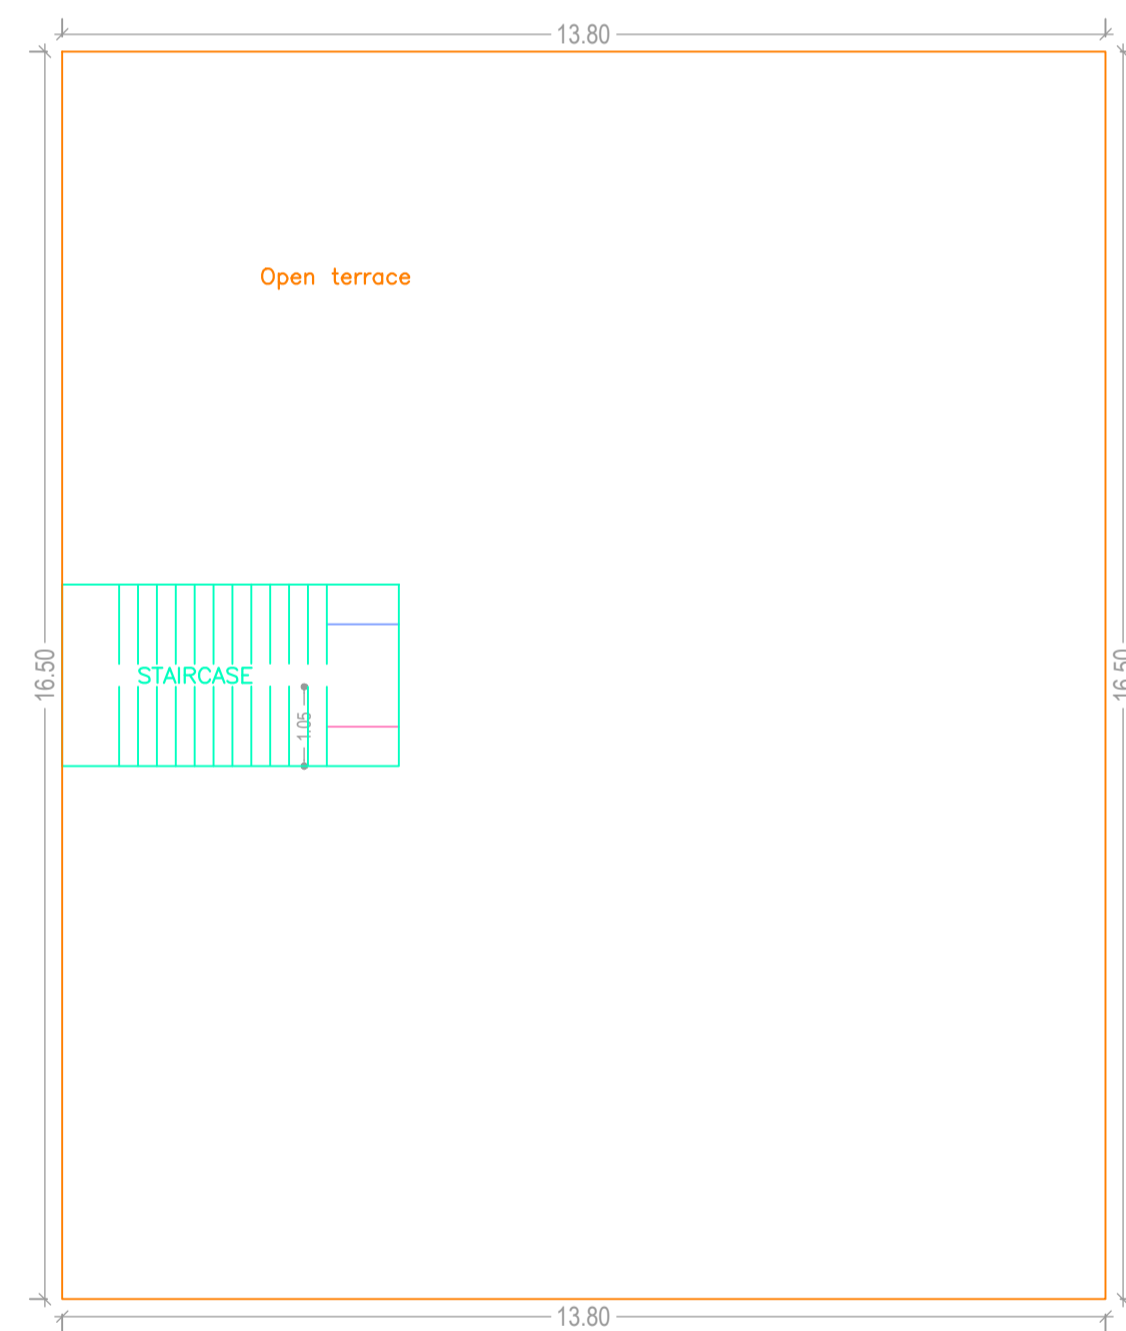

TERRACE FLOOR PLAN (SCALE 1:100)

Building :A (RESIDENCIAL)

Floor Name	Total Built Up Area (Sq.mt.)	Proposed FAR Area (Sq.mt.)	Total FAR Area (Sq.mt.)	Total Consumed Additional FAR Area (Sq.mt.)	Tnmt (No.)
Ground Floor	227.70	227.70	227.70	227.70	01
Terrace Floor	0.00	0.00	0.00	0.00	00
Total :	227.70	227.70	227.70	227.70	01
Total Number of Same Buildings	1				
Total :	227.70	227.70	227.70	227.70	01

SCHEDULE OF DOOR:





BUILDING NAME	NAME	LENGTH	HEIGHT	NOS
A (RESIDENCIAL)	D2	0.75	2.10	04
A (RESIDENCIAL)	D1	0.90	2.10	02
A (RESIDENCIAL)	D1	0.93	2.10	02
A (RESIDENCIAL)	D	1.05	2.10	01
A (RESIDENCIAL)	D1	1.05	2.10	01
A (RESIDENCIAL)	D	1.18	2.10	08

SCHEDULE OF WINDOW/VENTILATION:







BUILDING NAME	NAME	LENGTH	HEIGHT	NOS
A (RESIDENCIAL)	V	0.60	1.20	04
A (RESIDENCIAL)	W1	0.90	1.20	02
A (RESIDENCIAL)	W	1.50	1.20	10

UnitBUA Table for Building :A (RESIDENCIAL)

FLOOR	Name	UnitBUA Type	UnitBUA Area	Carpet Area	No. of Rooms	No. of Tenement
GROUND	SPLIT FLAT-A	FLAT	200.22	199.24	8	1
FLOOR PLAN	SPLIT FLAT-A	FLAT	0.00	0.00	8	1
Total:	-	-	200.22	199.24	16	1

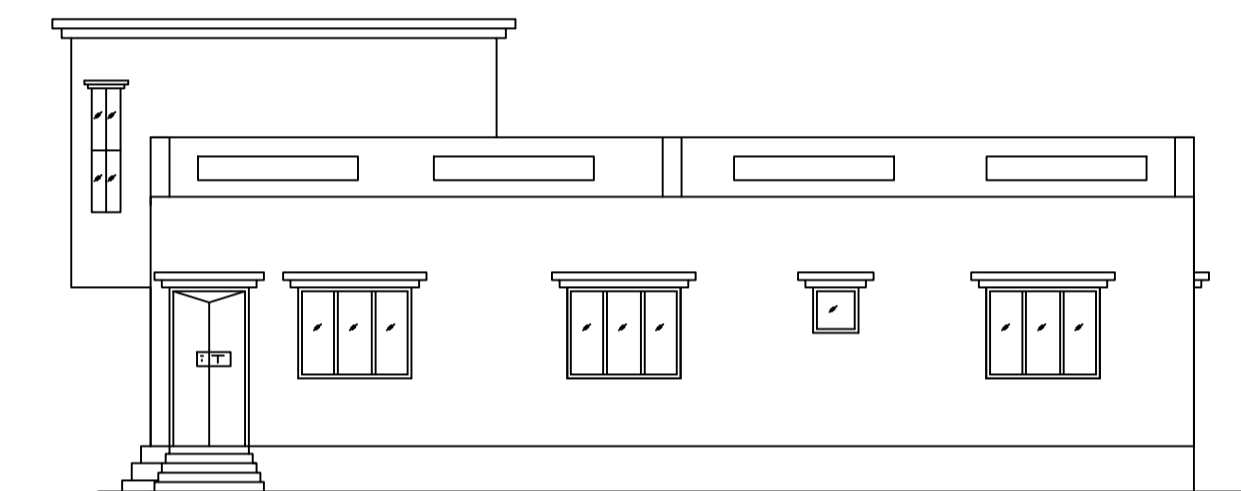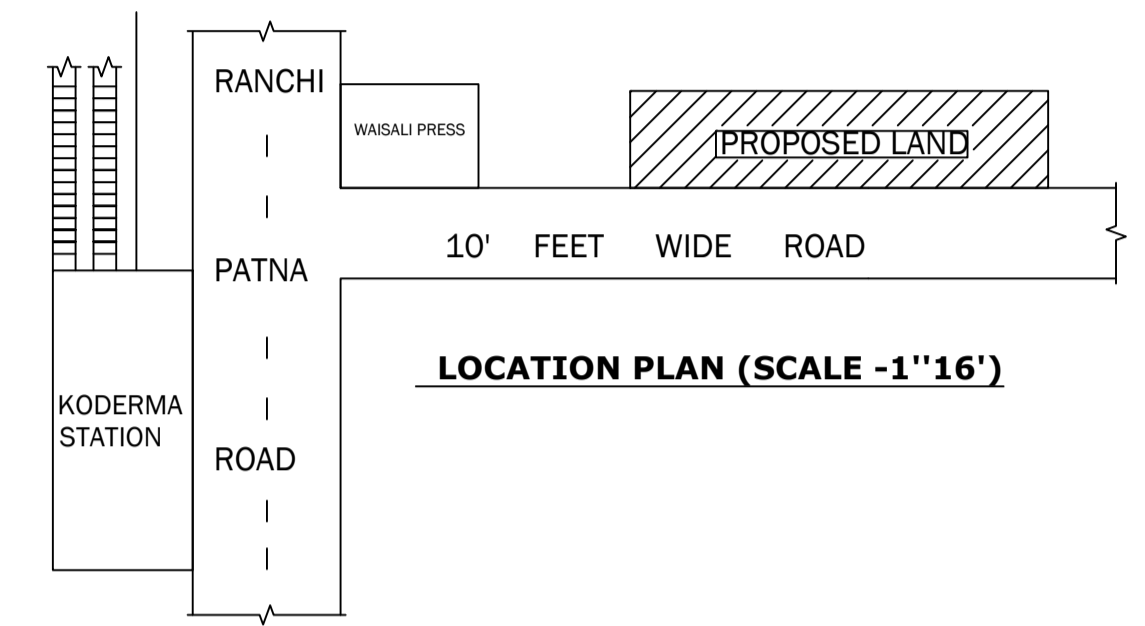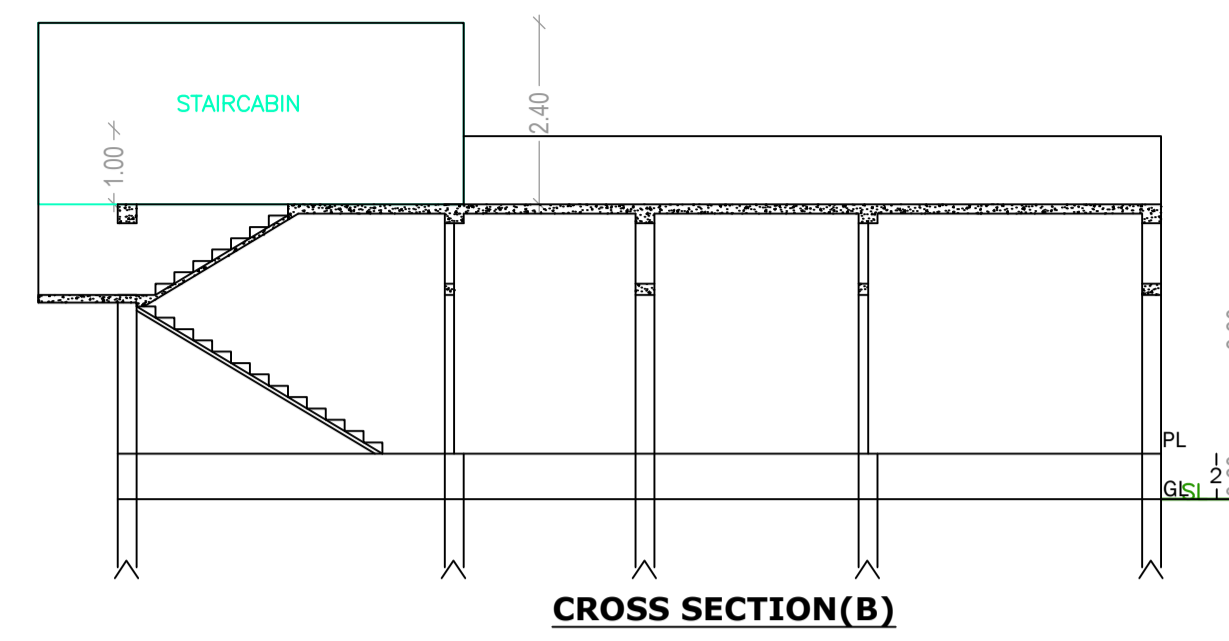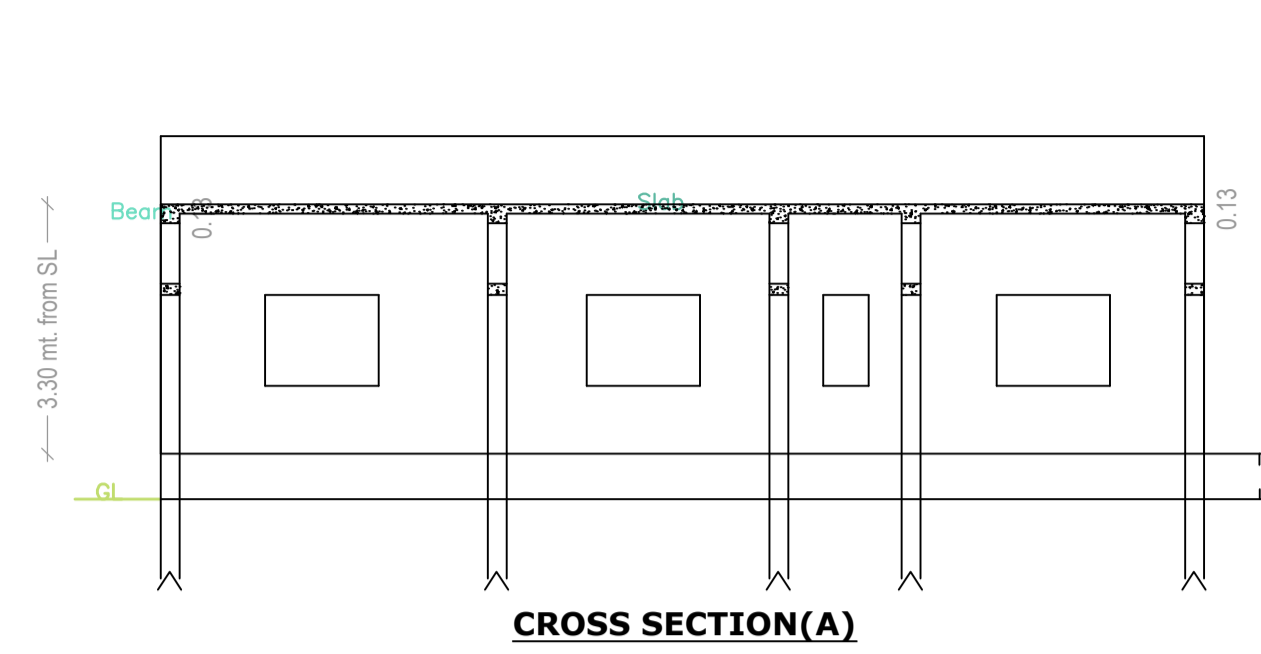

FRONT ELEVATION

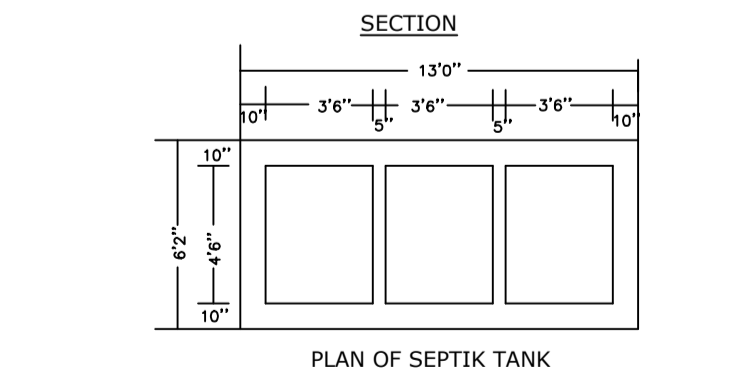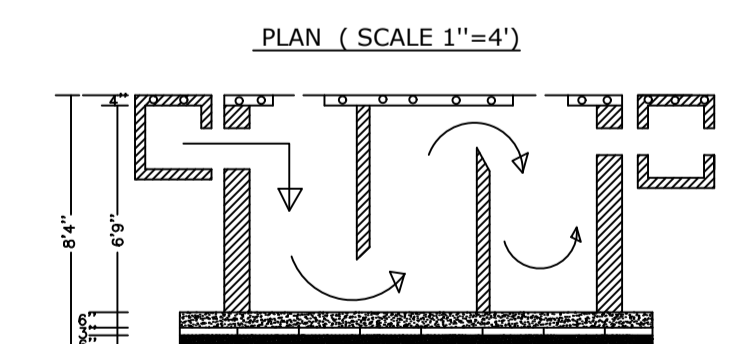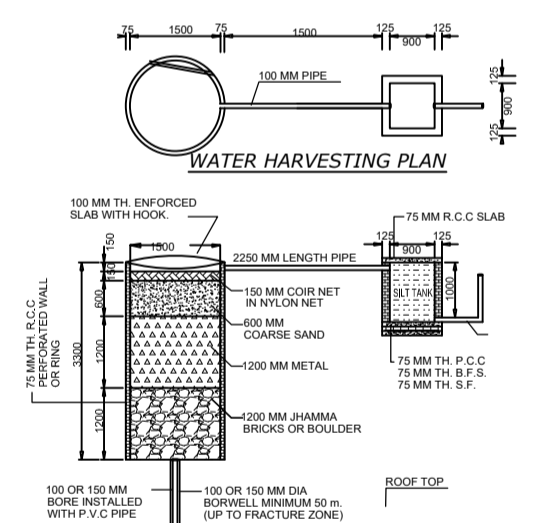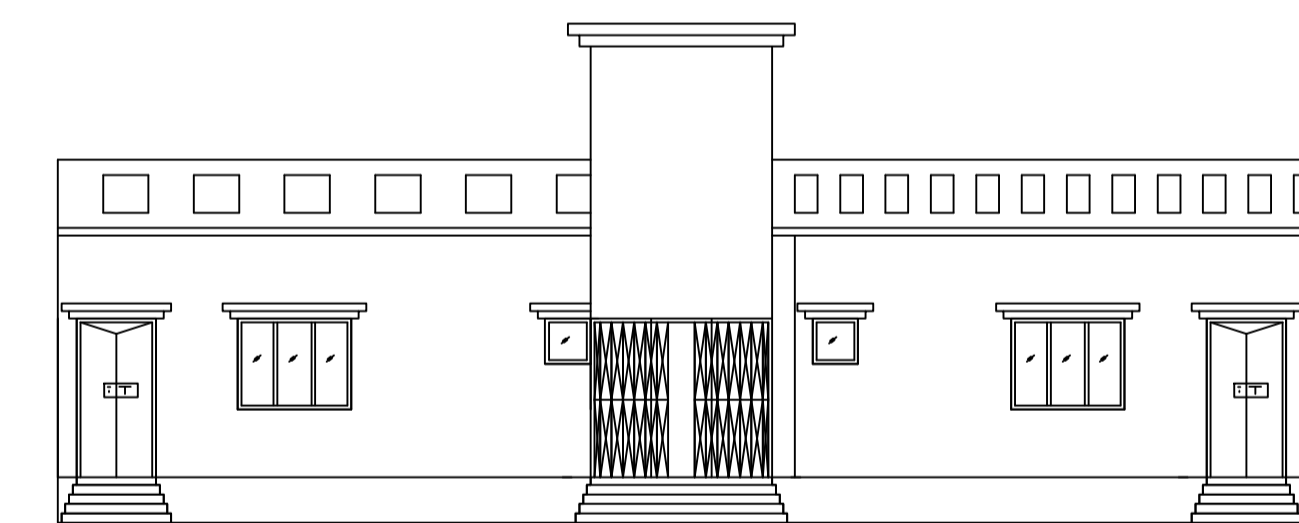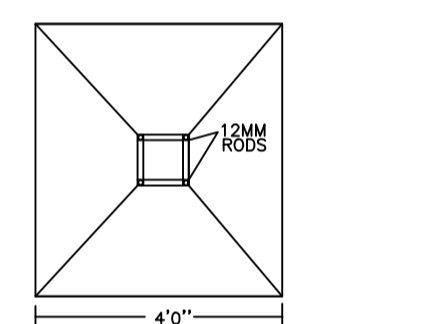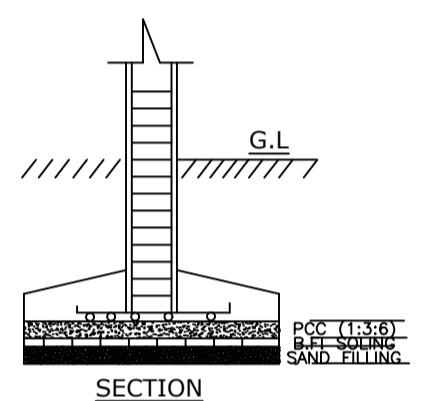

LTP NAME AND SIGNATURE	STRUCTURAL ENG'S NAME AND SIGNATURE	BUILDER NAME AND SIGNATURE	DIGITAL SIGNATURE
VIKRAM INDRAJEET JNP/ENG/0002/2017			