


Project Title :

PROPOSED BUILDING PLAN FOR:- ZEBa PARVEEN. W/O - MOHMMAD SHAMIM AKHTAR . MAUZA-TELAiya . WARD NO- 16 . P.S-TELAiya. P.S NO- 244 . KHATA NO- (OLD) 216 (NEW) 1314 . PLOT NO- (OLD) 3410 (NEW) 7677(P). DISTT-KODERMA (JHARAKHAND)

DATE 28-11-2020
SHEET NO. 2


Proposal File No.	JNP/IBP/0055/W16/2020
Owner Name	ZEBa PARVEEN
Khata No	(OLD) 216 (NEW) 1314
Plot No	(OLD) 3410 (NEW) 7677 (P)
Village Name	Tilaiya
Use	Residential
SubUse	Bungalow/ Dwelling / Non Apartment

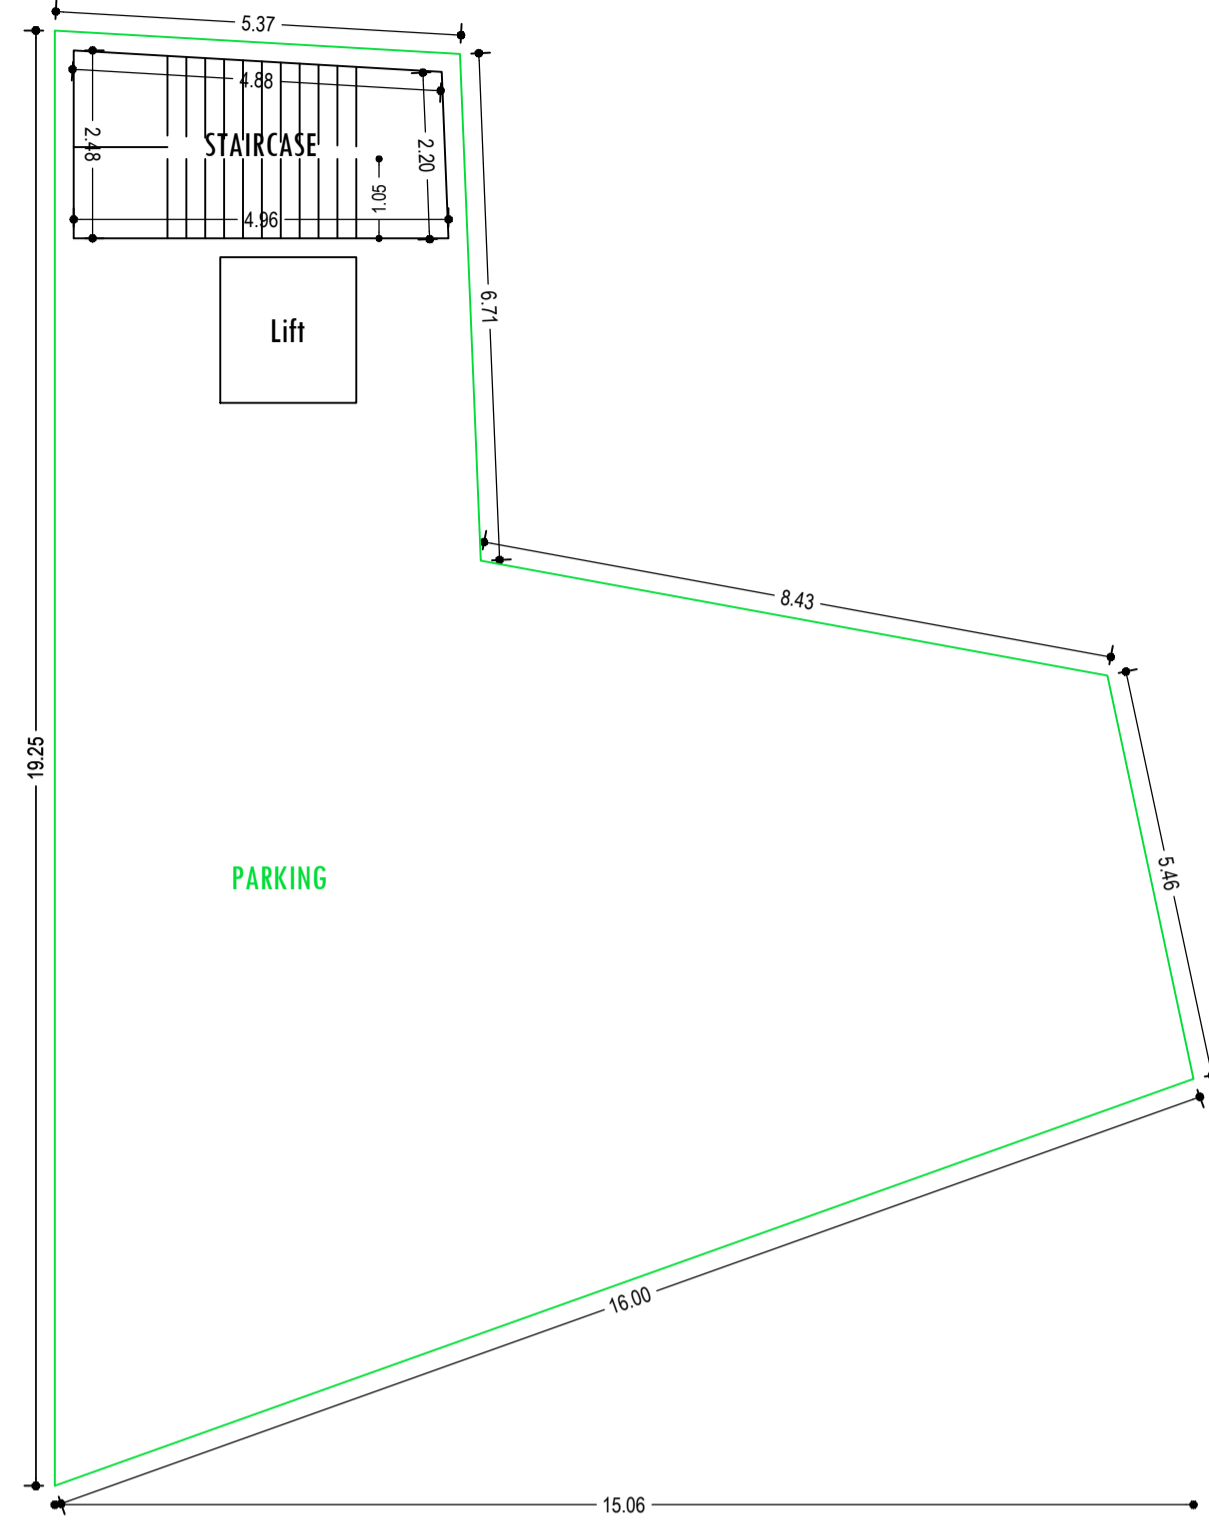


BASEMENT FLOOR PLAN (SCALE 1:100)




GROUND FLOOR PLAN (Proposed) (SCALE 1:100)

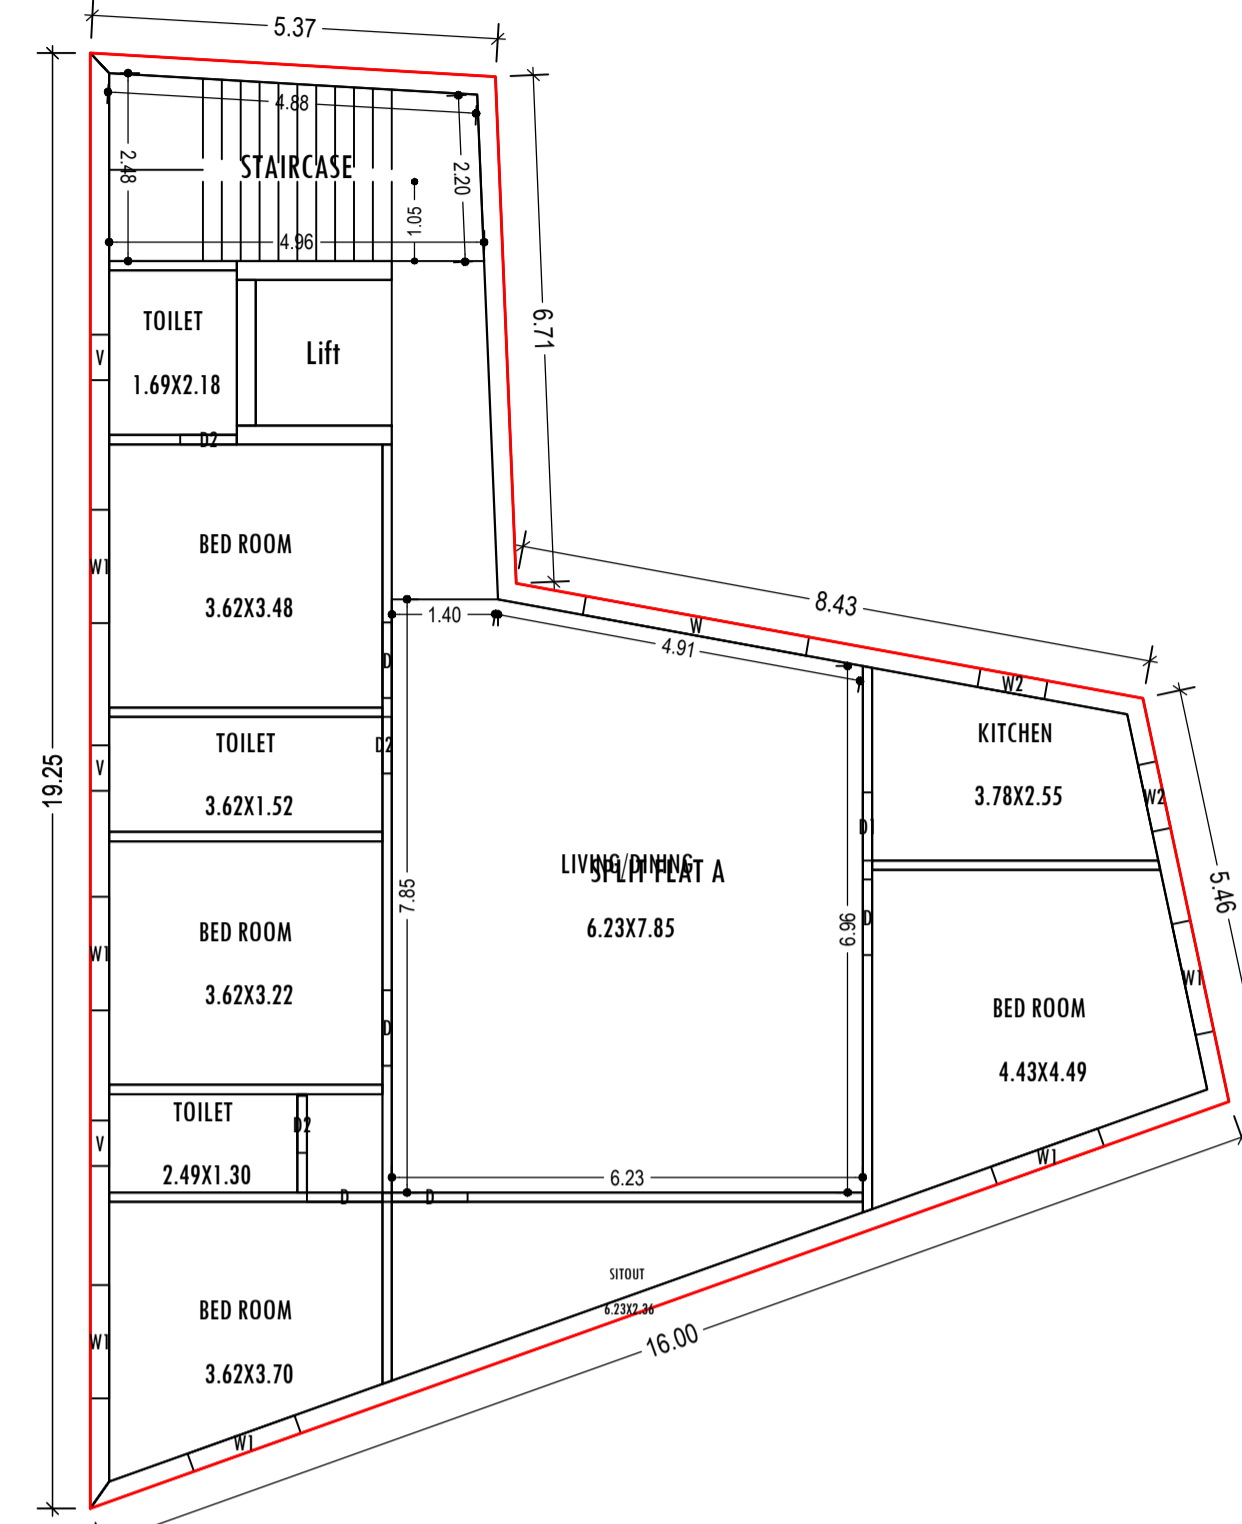


FIRST FLOOR PLAN (Proposed) (SCALE 1:100)

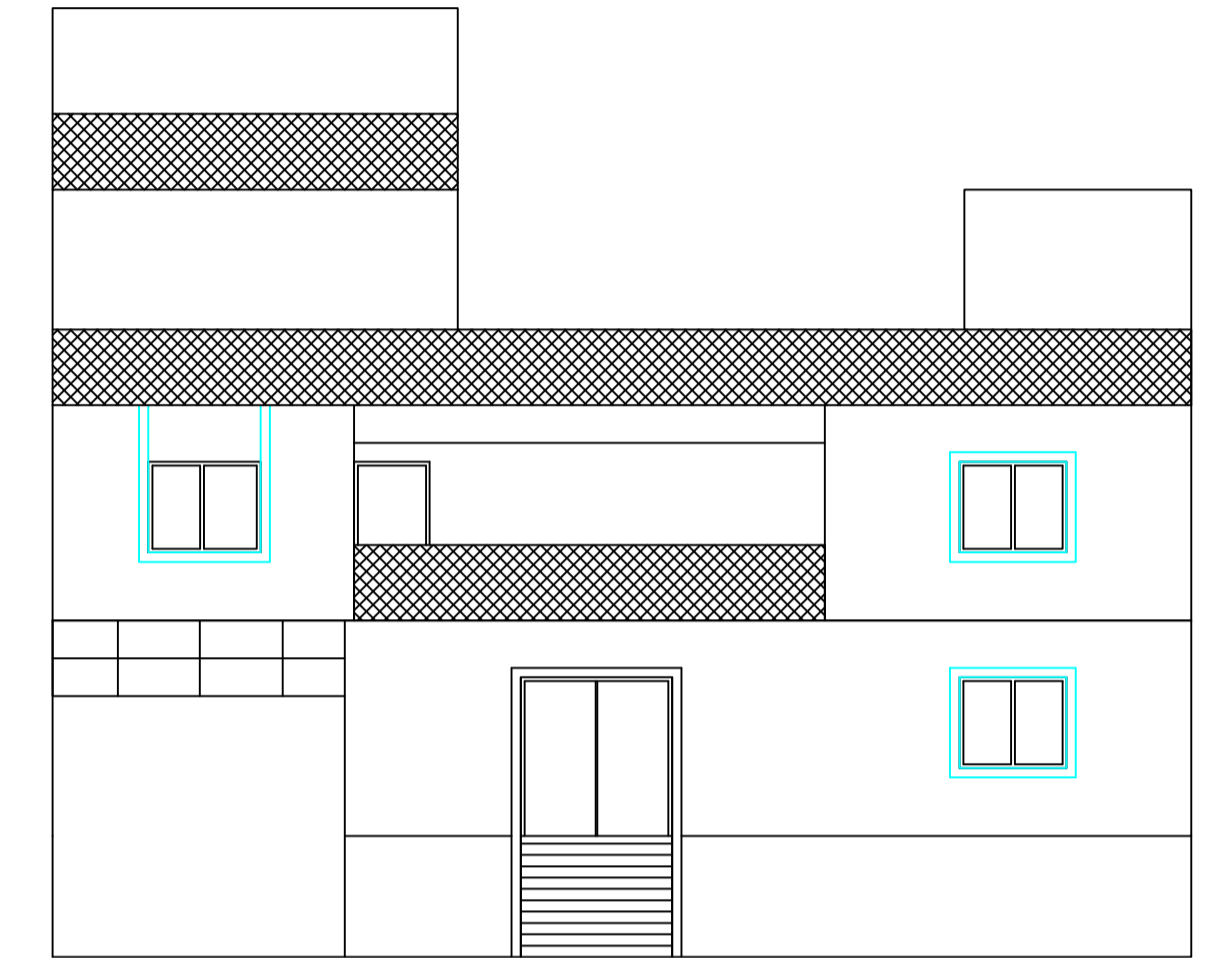


FRONT ELEVATION SCALE :- 1=100

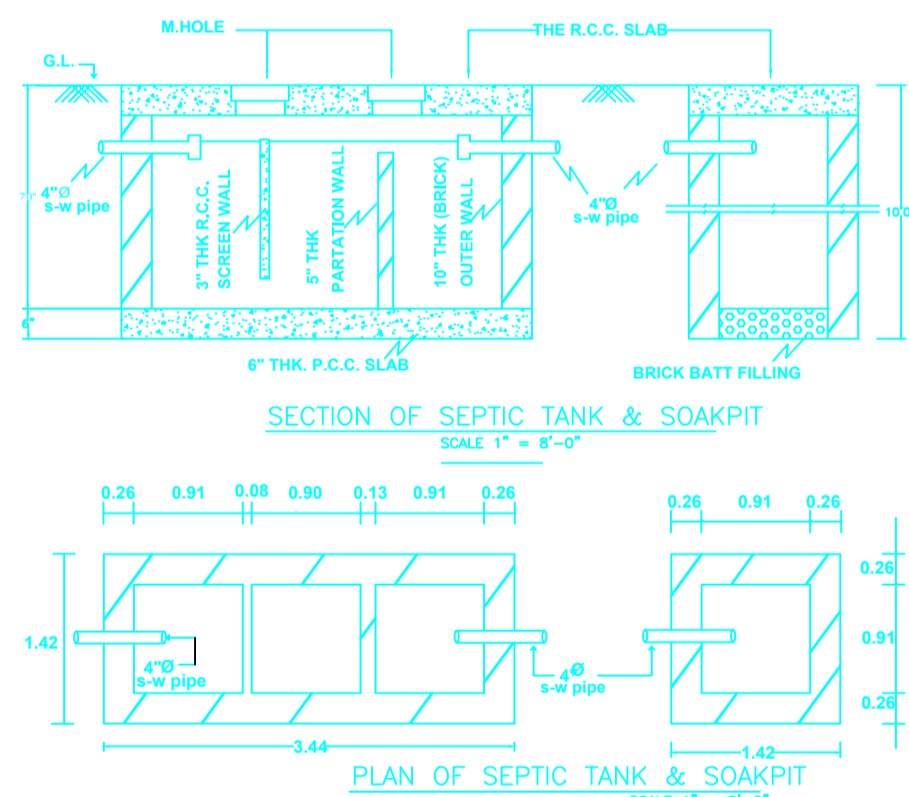


SECTION OF SEPTIC TANK & SOAKPIT SCALE 1" = 8'-0"

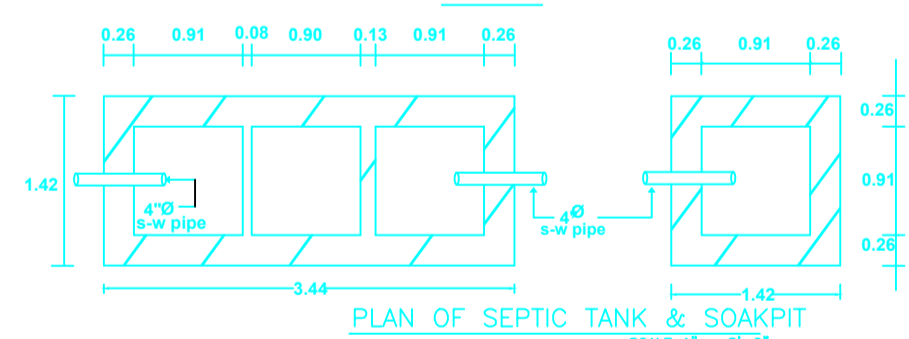


PLAN OF SEPTIC TANK & SOAKPIT SCALE 1" = 8'-0"

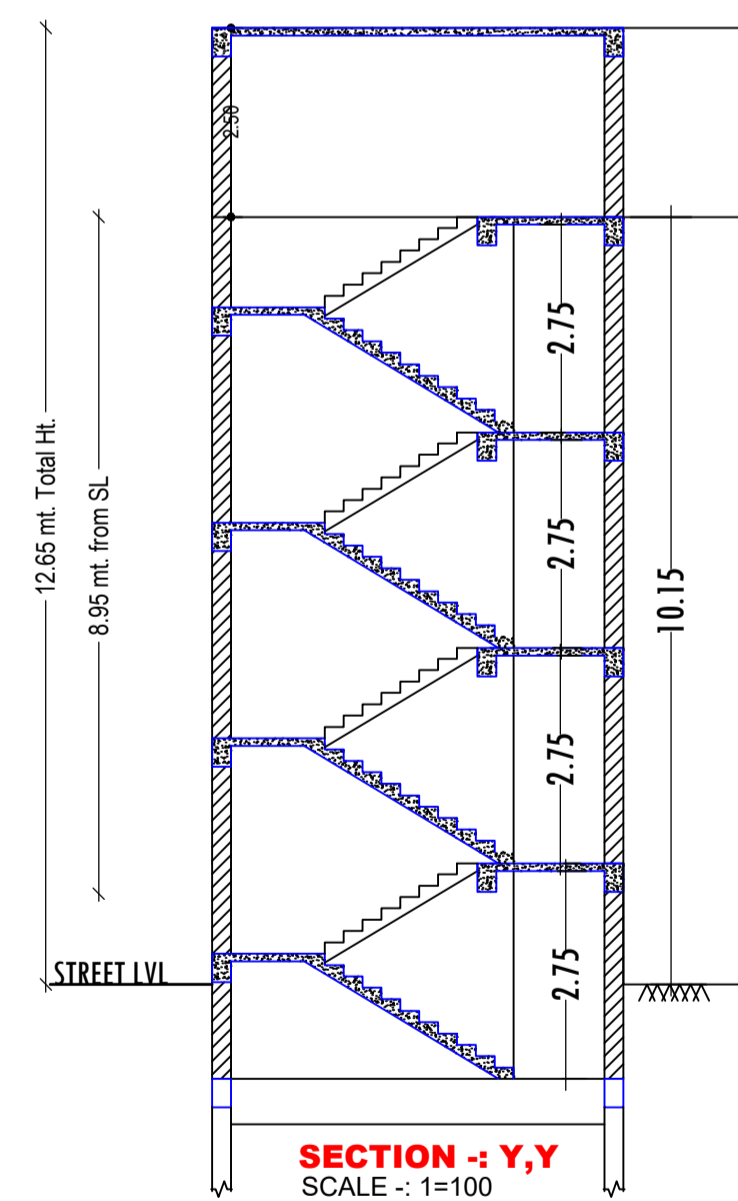

SECTION - Y, Y SCALE :- 1=100

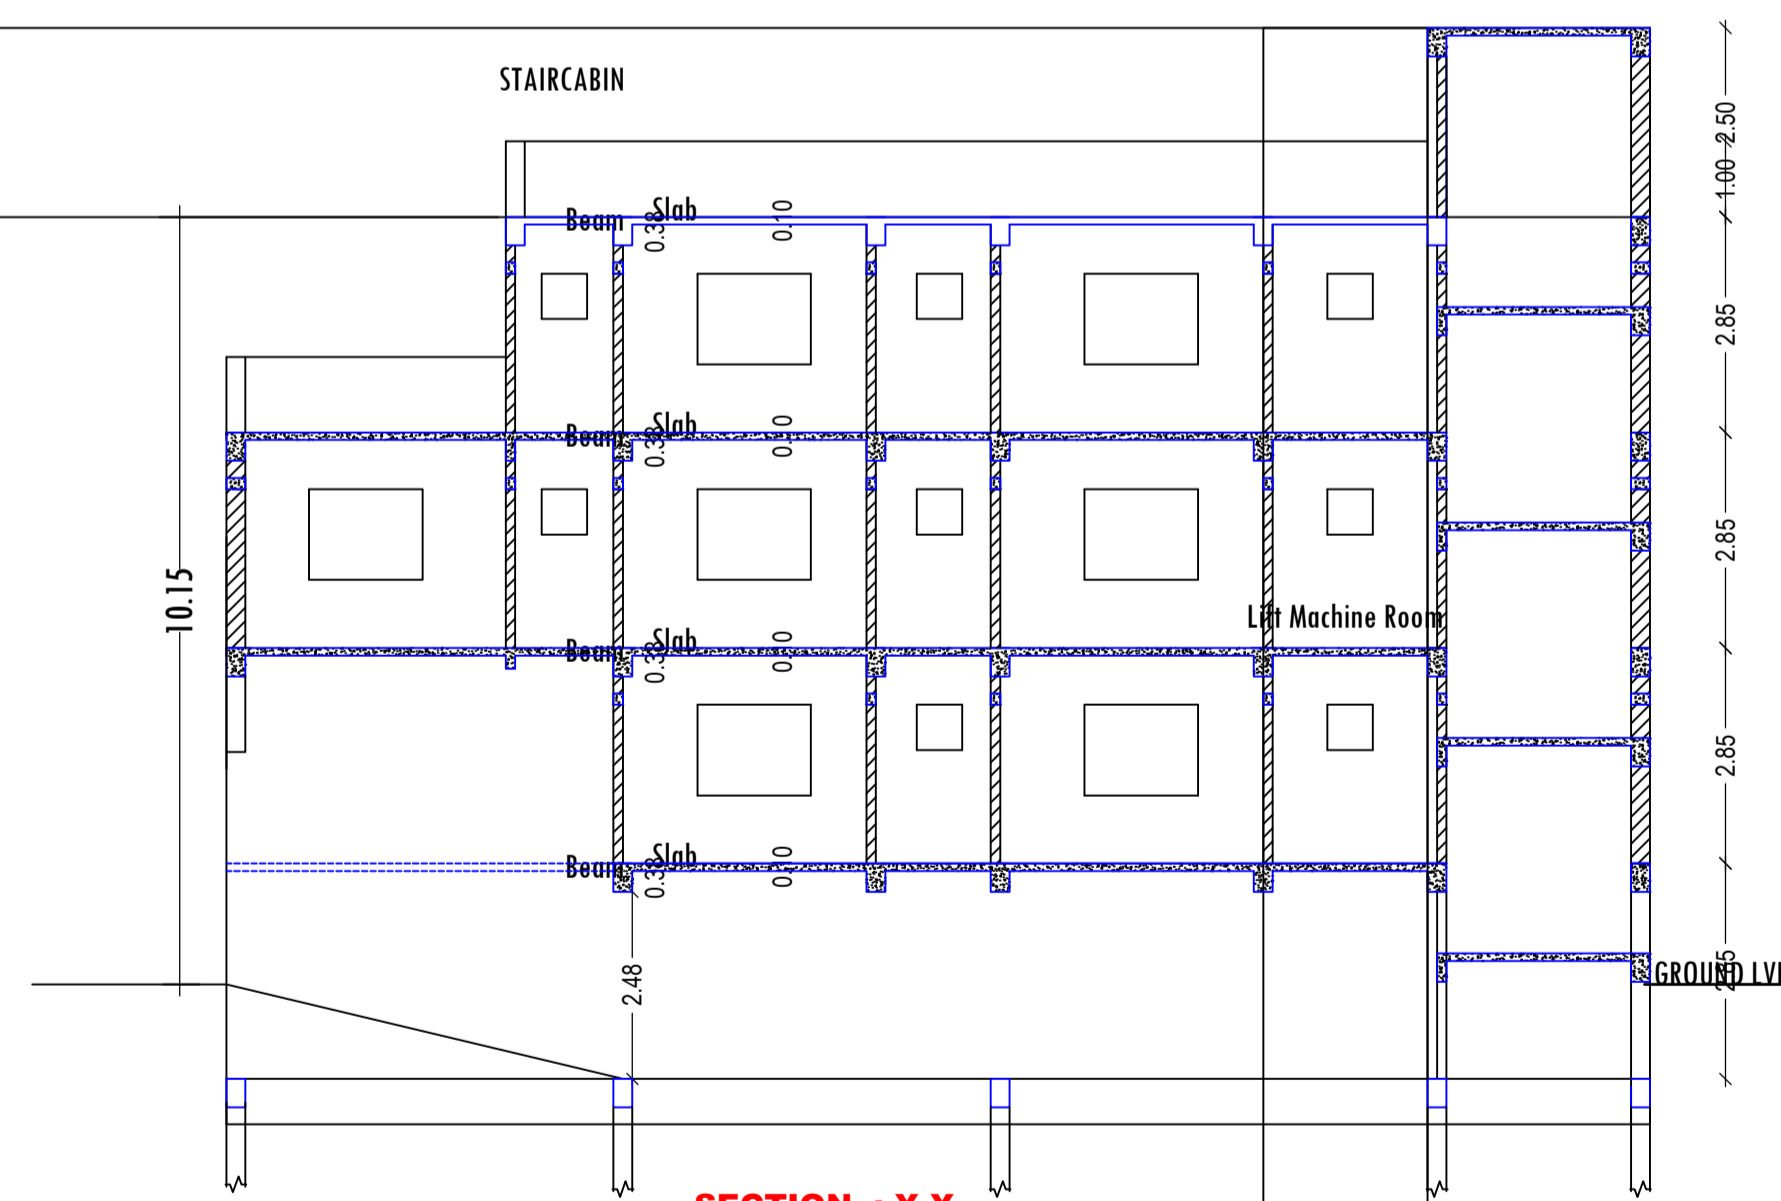

SECTION - X, X SCALE :- 1=100

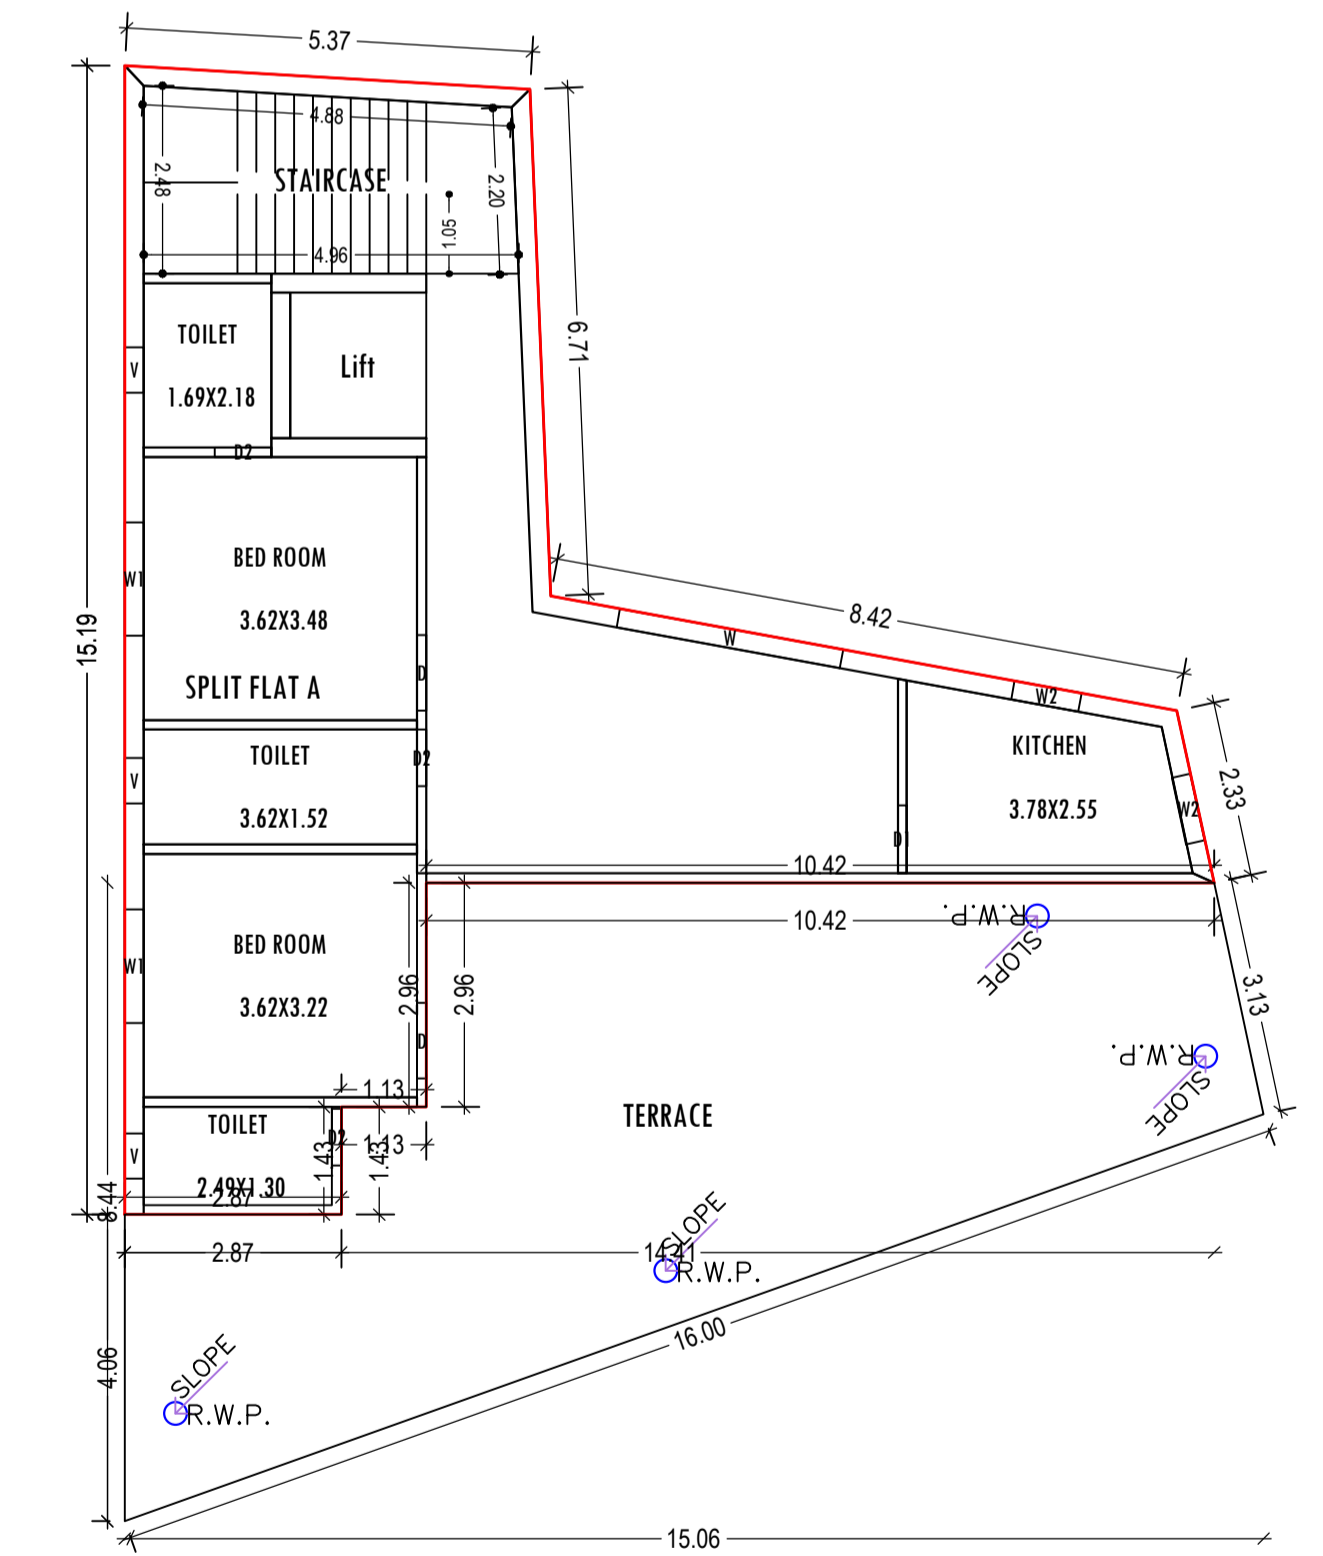

SECOND FLOOR PLAN (Proposed) (SCALE 1:100)

Building -A (ZEBa PARVEEN)

Floor Name	Gross Builtup Area	Deductions From Gross BUA/Area in Sq.mt.)	Total Built Up Area (Sq.mt.)	Deductions (Area in Sq.mt.)		Proposed FAR Area (Sq.mt.)	Add Area In FAR (Sq.mt.)	Total FAR Area (Sq.mt.)	Total Consumed Additional FAR Area (Sq.mt.)	Trmt (No.)
				Lift	Parking					
Basement Floor	170.41	0.00	170.41	3.47	131.95	0.00	11.51	11.51	11.51	00
Ground Floor	170.41	18.51	151.90	0.00	0.00	151.90	0.00	151.90	151.90	01
First Floor	170.42	0.00	170.42	3.47	0.00	166.95	0.00	166.95	166.95	00
Second Floor	100.65	0.00	100.65	3.47	0.00	97.18	0.00	97.18	97.18	00
Terrace Floor	0.00	0.00	0.00	0.00	0.00	0.00	0.00	0.00	0.00	00
Total :	611.89	18.51	593.38	10.41	131.95	416.03	11.51	427.54	427.54	01
Total Number of Same Buildings	1									
Total :	611.89	18.51	593.38	10.41	131.95	416.03	11.51	427.54	427.54	01

SCHEDULE OF DOOR:

BUILDING NAME	NAME	LENGTH	HEIGHT	NOS
A (ZEBa PARVEEN)	D2	0.75	2.13	08
A (ZEBa PARVEEN)	D1	0.90	2.13	03
A (ZEBa PARVEEN)	D	1.00	2.13	10
A (ZEBa PARVEEN)	G	2.12	2.13	01

SCHEDULE OF WINDOW/VENTILATION:

BUILDING NAME	NAME	LENGTH	HEIGHT	NOS
A (ZEBa PARVEEN)	V	0.60	0.60	08
A (ZEBa PARVEEN)	W2	0.90	1.20	06
A (ZEBa PARVEEN)	W1	1.50	1.20	12
A (ZEBa PARVEEN)	W	3.00	2.00	02

UnitBUA Table for Building -A (ZEBa PARVEEN)

FLOOR	Name	UnitBUA Type	UnitBUA Area	Carpet Area	No. of Rooms	No. of Tenement
GROUND FLOOR PLAN	SPLIT FLAT A	FLAT	327.57	315.96	7	1
FIRST FLOOR PLAN	SPLIT FLAT A	FLAT	0.00	0.00	10	0
SECOND FLOOR PLAN	SPLIT FLAT A	FLAT	0.00	0.00	6	0
Total:	-	-	327.57	315.96	23	1


LTP NAME AND SIGNATURE	STRUCTURAL ENG'S NAME AND SIGNATURE	BUILDER NAME AND SIGNATURE	DIGITAL SIGNATURE
MD SHOAIB ALAM JNP/ENG/0001/2017			

Project Title :


PROPOSED BUILDING PLAN FOR:- ZEBa PARVEEN. W/O - MOHMMAD SHAMIM AKHTAR . MAUZA-TELAIYA .WARD NO- 16 . P.S-TELAIYA. P.S NO- 244 . KHATA NO- (OLD) 216 (NEW) 1314 .PLOT NO- (OLD) 3410 (NEW) 7677(P). DISTT-KODERMA (JHARAKHAND)

DATE	28-11-2020
SHEET NO.	3



Proposal Basic Information	
Proposal File No.	JNP/BP/0055/W16/2020
Owner Name	ZEBa PARVEEN
Khata No	(OLD) 216 (NEW) 1314
Plot No	(OLD) 3410 (NEW) 7677 (P)
Village Name	Tilaiya
Use	Residential
SubUse	Bungalow/ Dwelling / Non Apartment

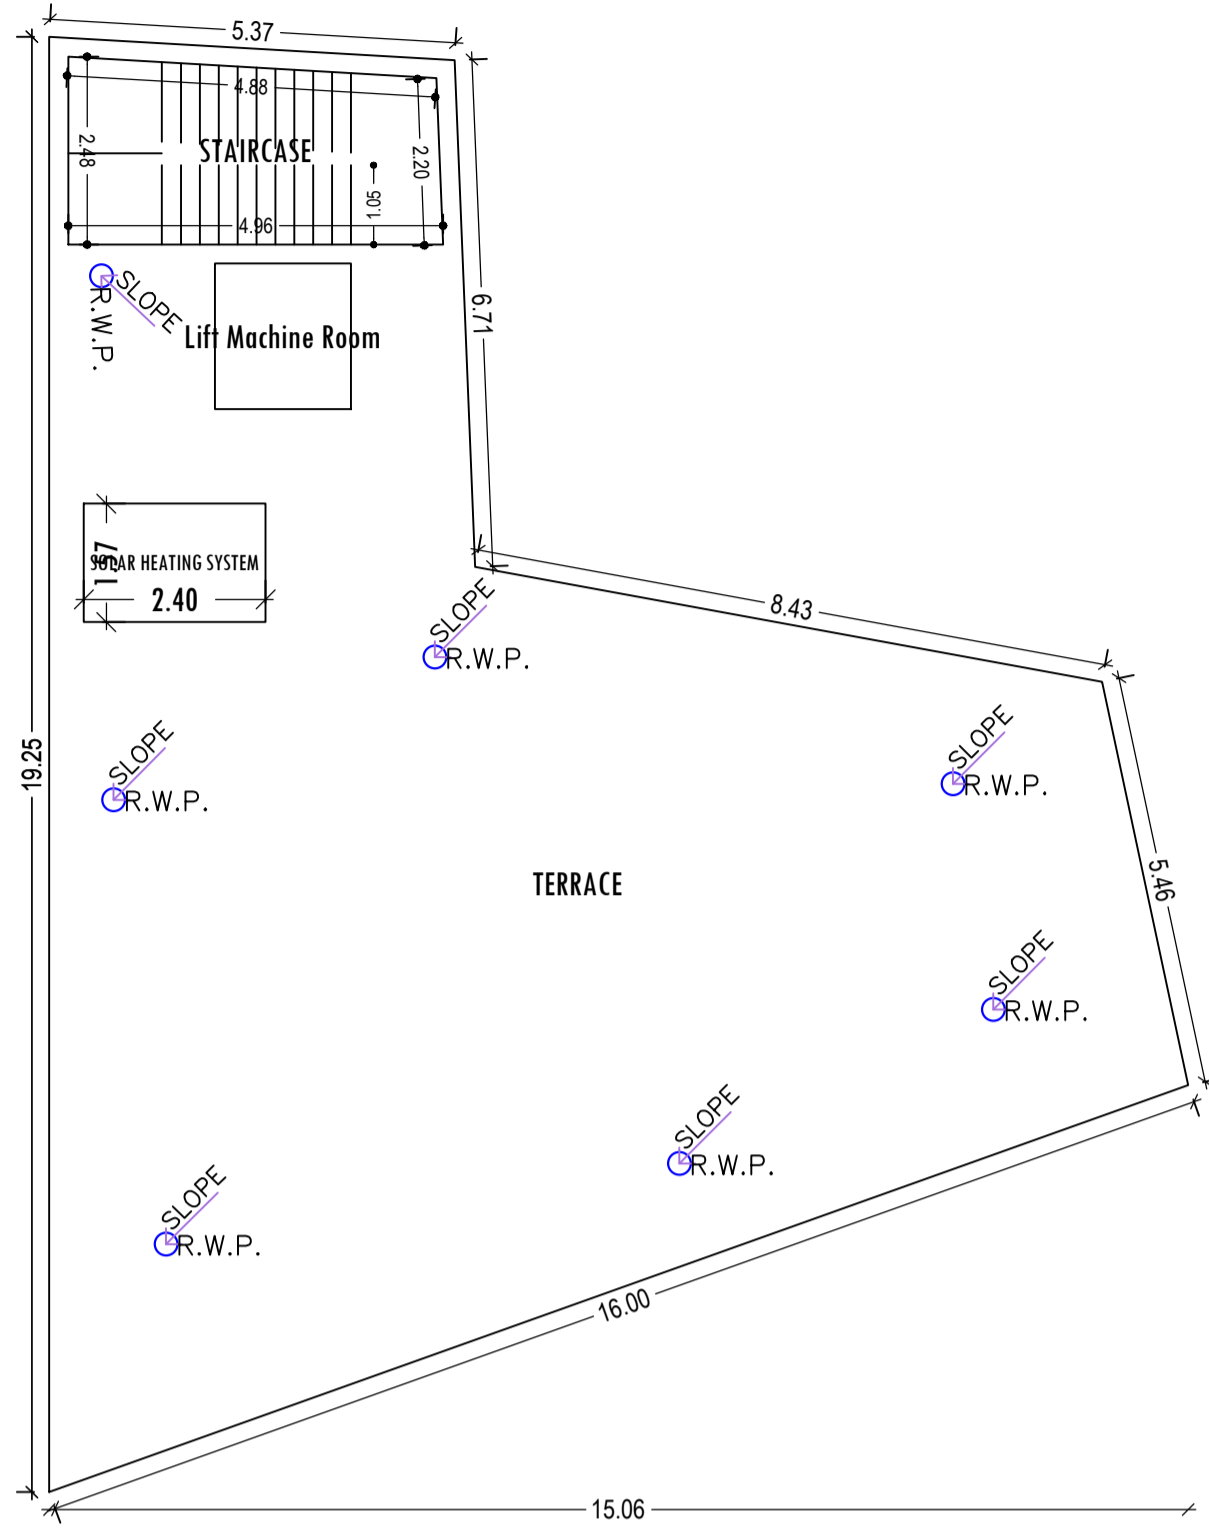


TERRACE FLOOR PLAN
(SCALE 1:100)

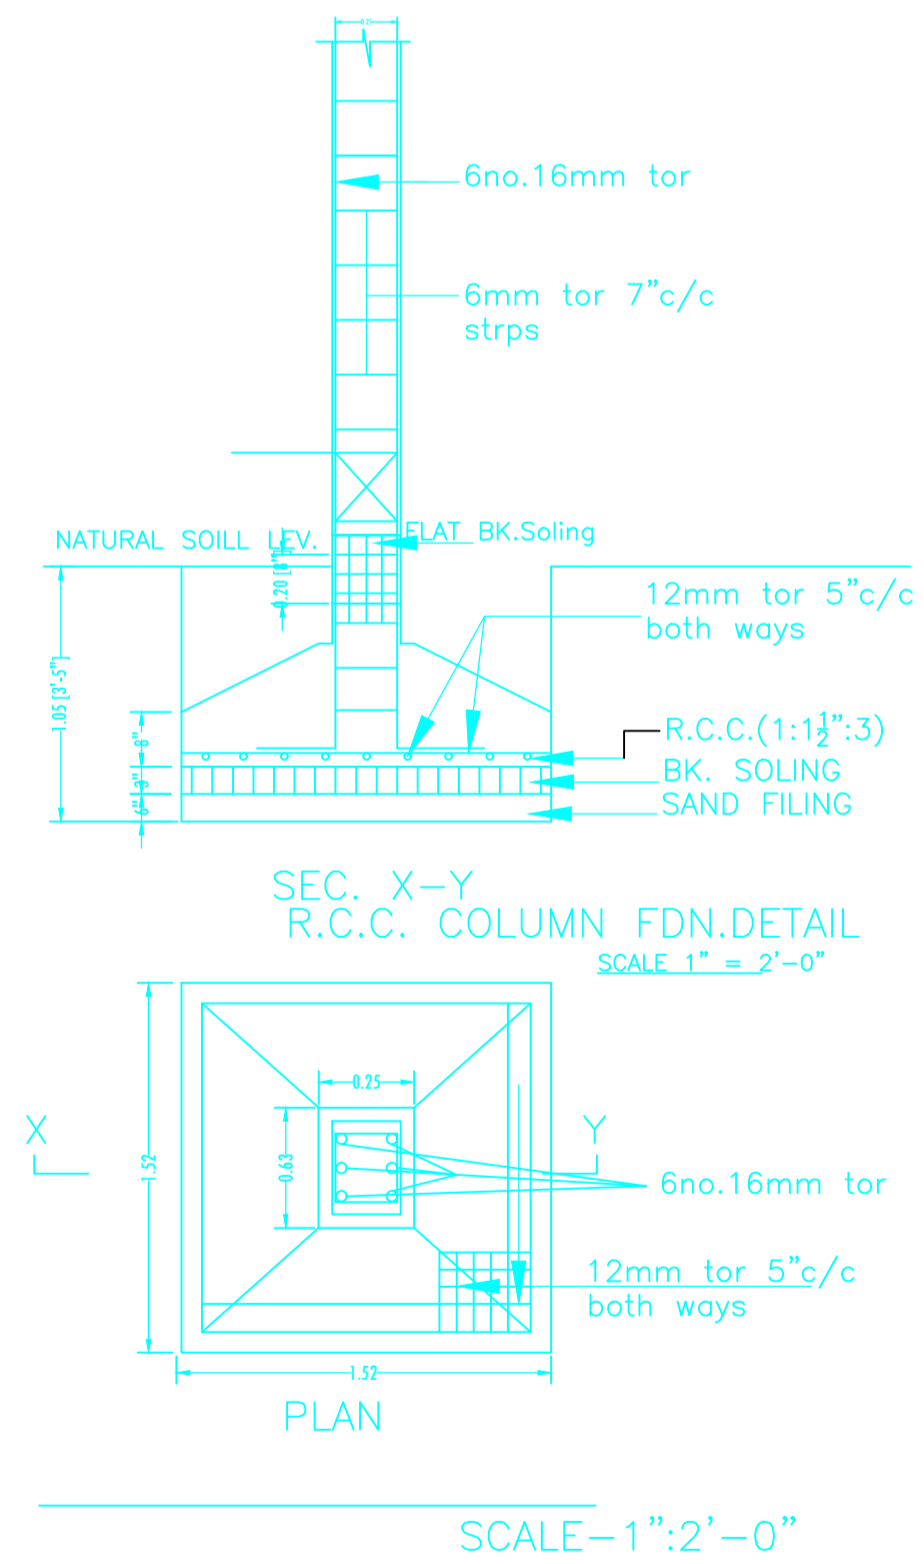

SCALE-1":2'-0"

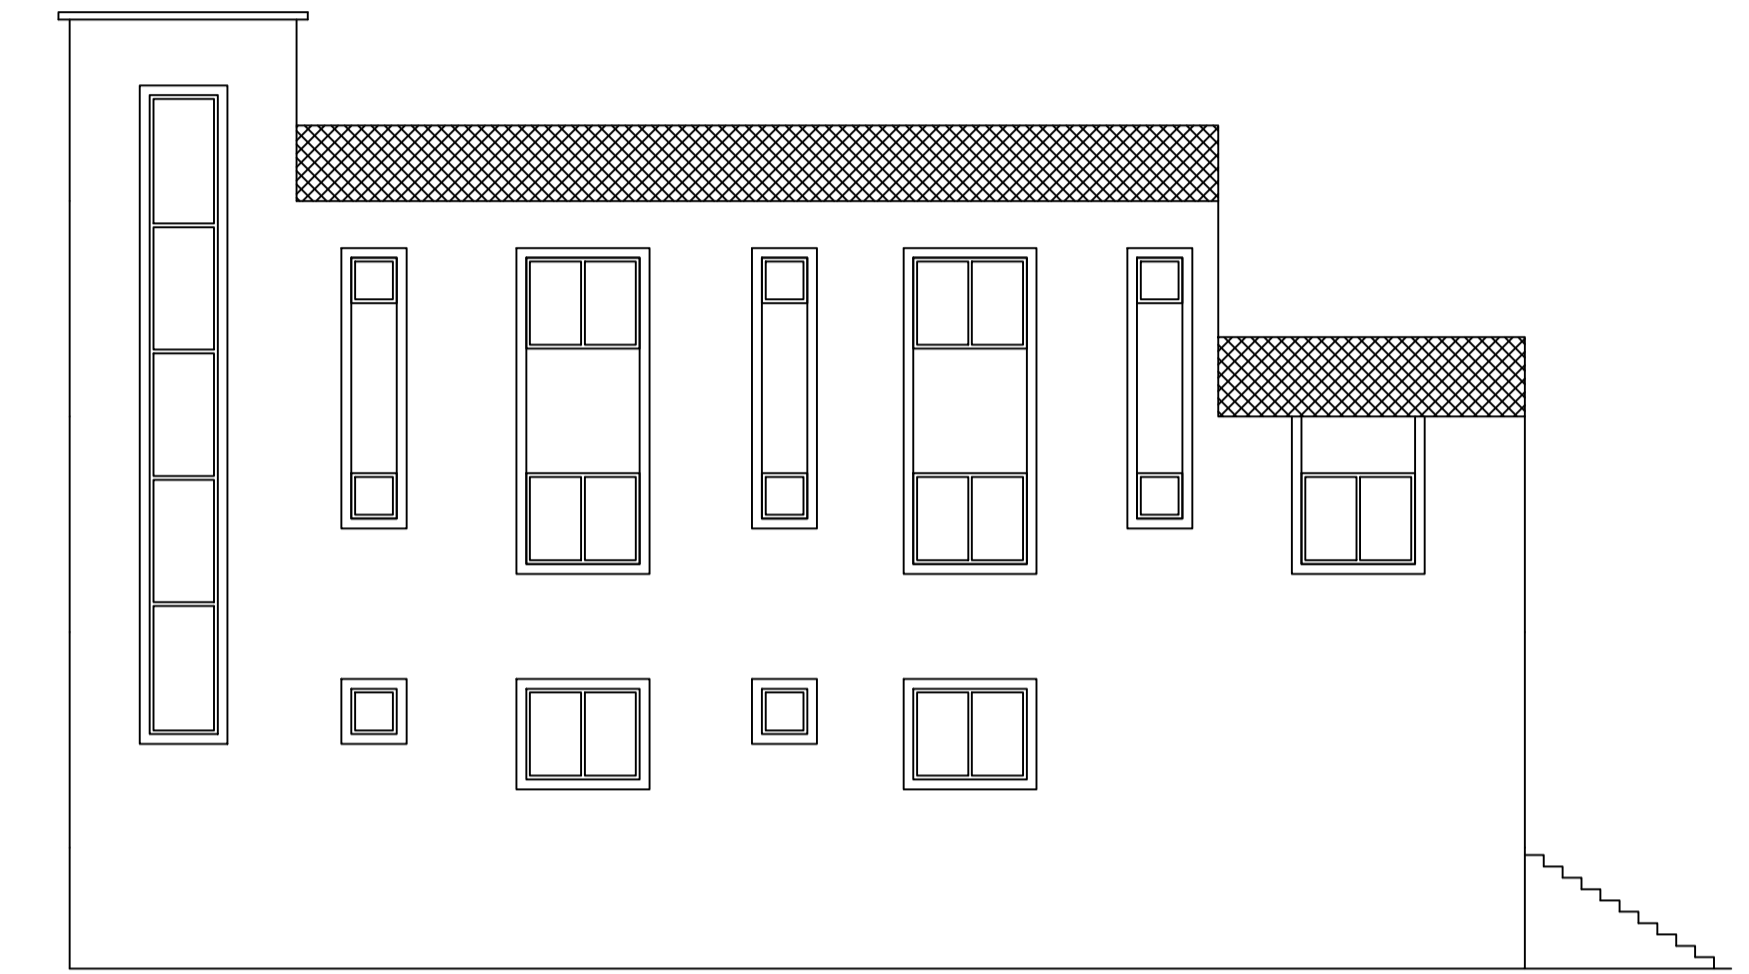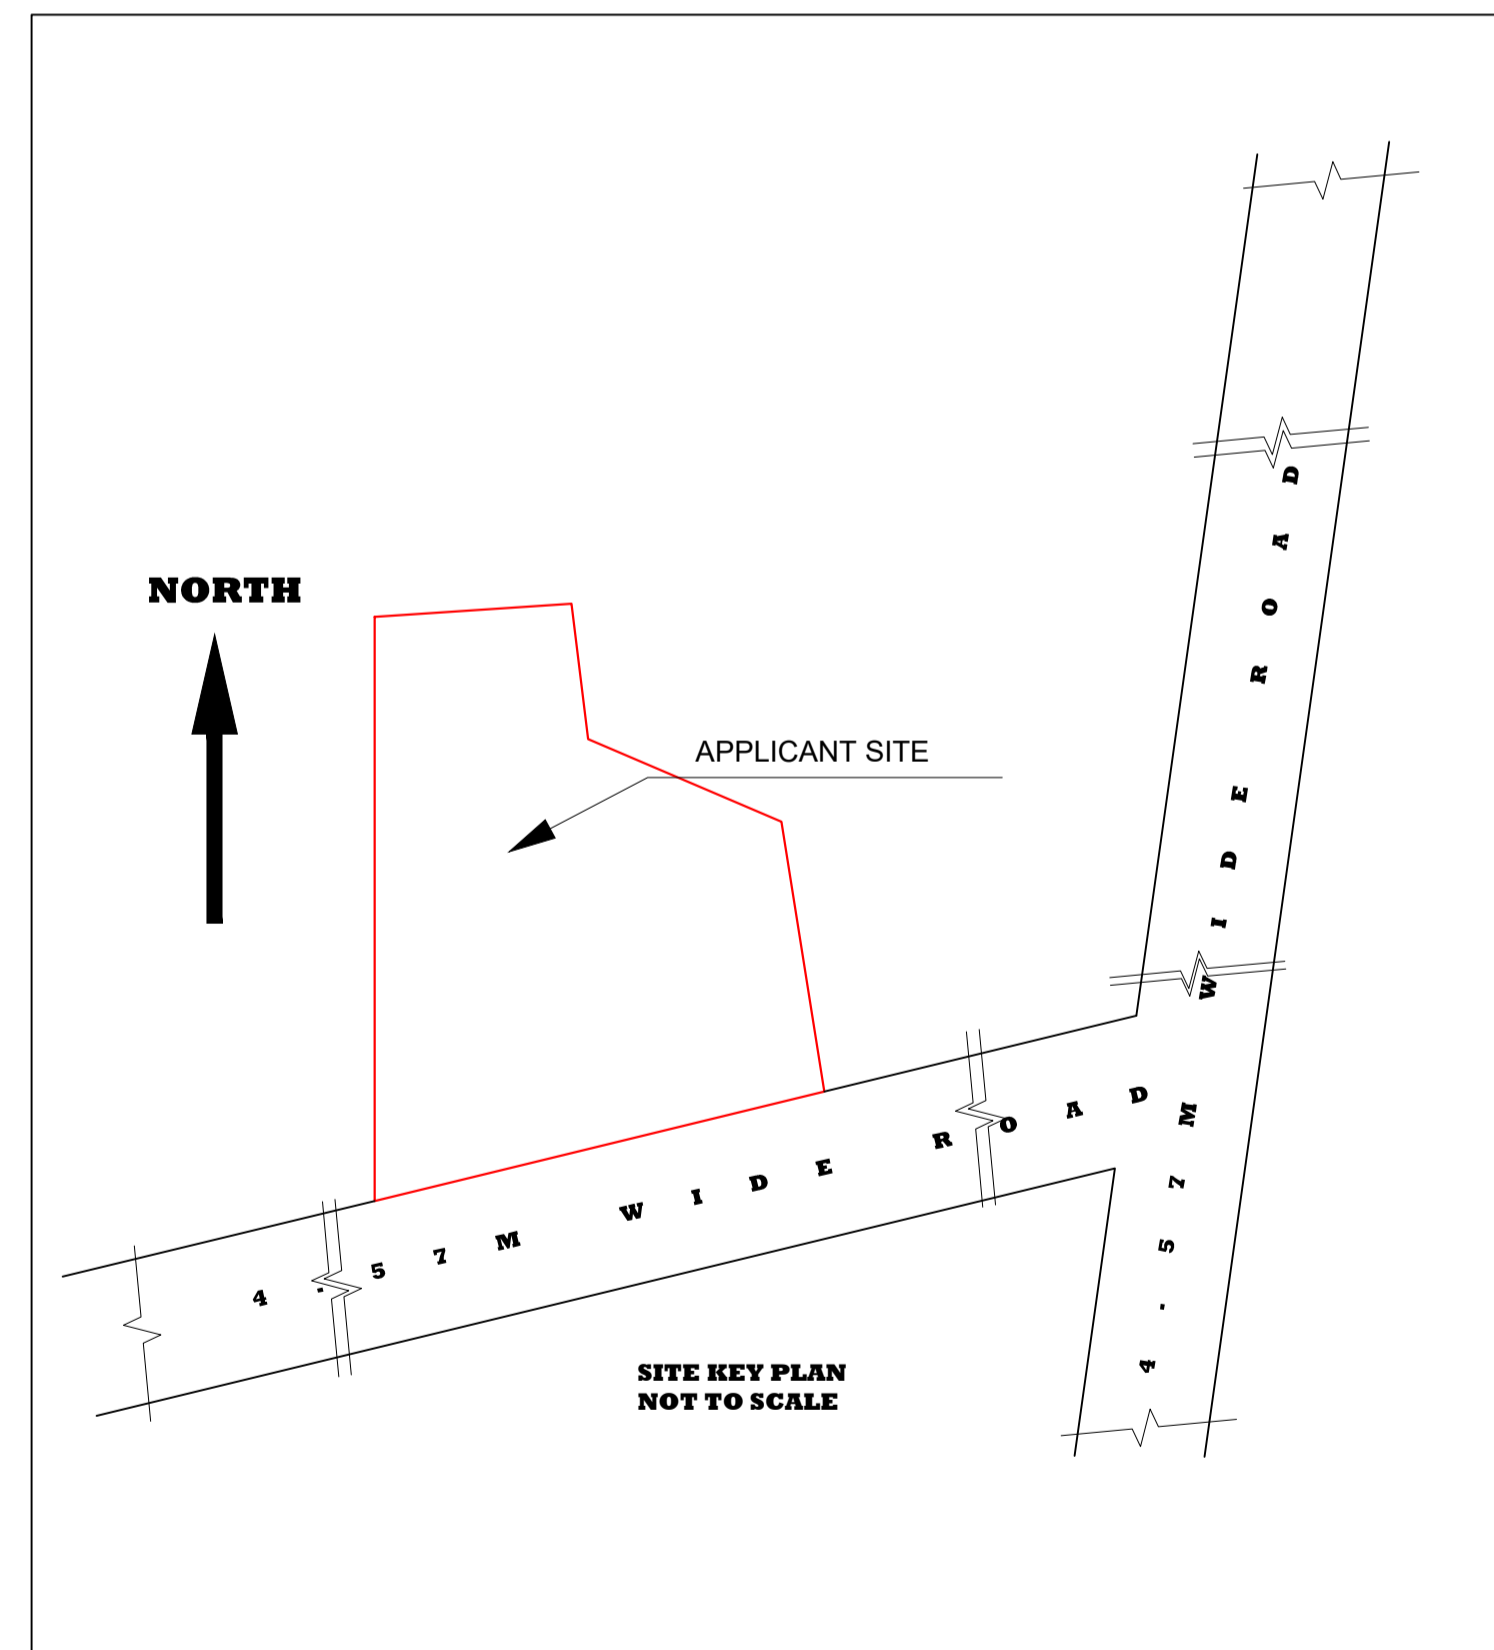

SIDE ELEVATION
SCALE: 1=100

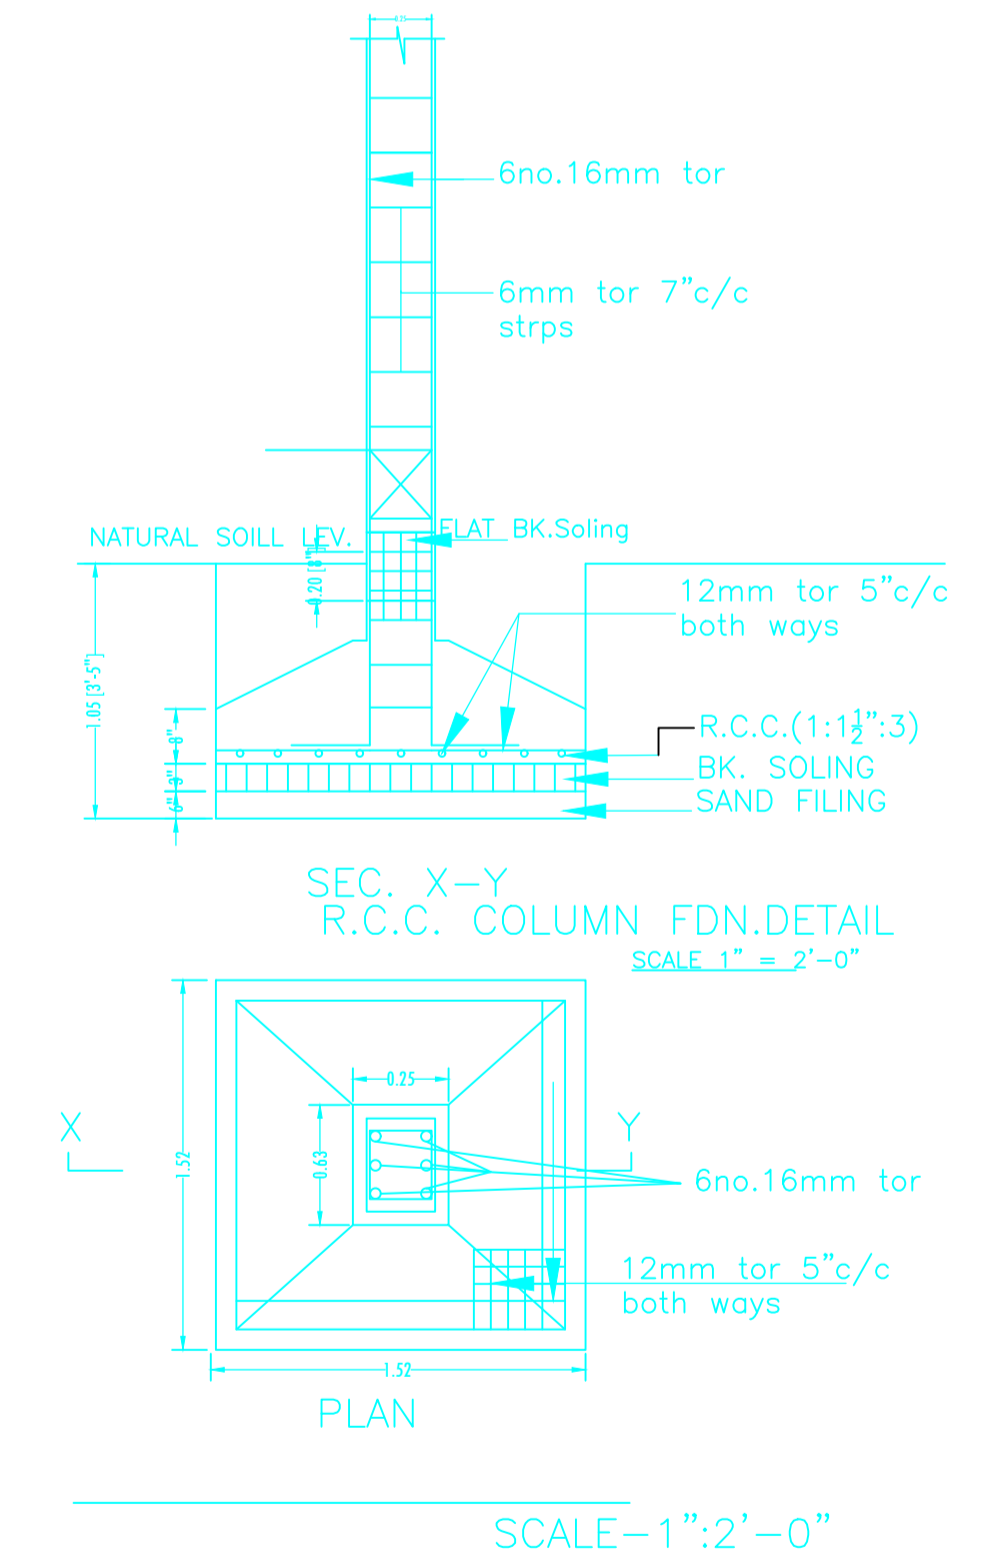

SCALE-1":2'-0"

LTP NAME AND SIGNATURE	STRUCTURAL ENG'S NAME AND SIGNATURE	BUILDER NAME AND SIGNATURE	DIGITAL SIGNATURE
MD.SHOAIB ALAM JNP/ENG/0001/2017			