
# Project Title: PROPOSED BUILDING PLAN FOR:- SRI. SUBODH KUMAR SINGH. S/O - LATE RAMSAWRUP SINGH. MAUZA-ASNA WARD NO-07. P.S-TELAIYA. P.S NO- 245 . KHATA NO- 102 . PLOT NO- 2185,2486,2187. DISTT-KODERMA (JHARAKHAND) RAIN WATER HARVESTING AAA (SURDH KUMA SINGH) BLDG HT: 5.70 M1 NO OF FLOORS 2 **4 15 \** RANCHIORATNA ROAD 30M WUBIROAD SITE PLAN SCALE:- 1:100 SITE PLAN .9.W.A 3.90X2.40 PASSAGE STATRCASE 1,65X0,60 TOILET 1.65X3.63 ®R.W.P. SPLIT FLAT A 2.13 -TERRACE FLOOR PLAN **GROUND FLOOR PLAN** (SCALE 1:100) (Proposed)

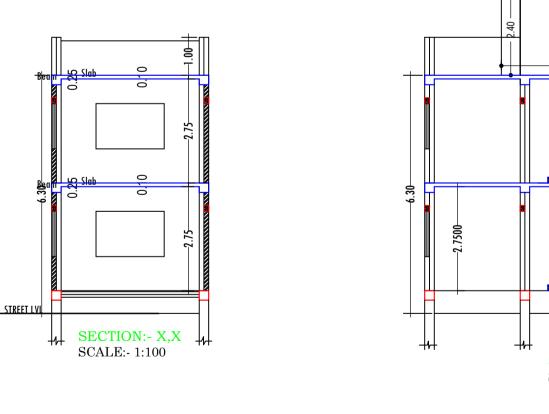

# SECTION:- Y,Y SCALE:- 1:100

## Building :AAA (SUBODH KUMAR SINGH)

(SCALE 1:100)

4.15 ———

3.90X2.40

1.65X3.63

PASSAGE

1,65XB,60

TOILET

SPLIT FLAT A 2.13 -

(Proposed) (SCALE 1:100)

FIRST FLOOR PLAN

Floor Name	Total Built Up Area (Sq.mt.)	Proposed FAR Area (Sq.mt.) Resi.	Total FAR Area (Sq.mt.)	Total Consumed Additional FAR Area (Sq.mt.)	Tnmt (No.)
Ground Floor	29.61	29.61	29.61	29.61	(
First Floor	29.61	29.61	29.61	29.61	0
Terrace Floor	0.00	0.00	0.00	0.00	0
Total :	59.22	59.22	59.22	59.22	01
Total Number of Same Buildings :	1				
Total :	59.22	59.22	59.22	59.22	01

# SCHEDULE OF DOOR:

BUILDING NAME	NAME	LENGTH	HEIGHT	NOS
AAA (SUBODH KUMAR SINGH)	D2	0.75	2.13	02
AAA (SUBODH KUMAR SINGH)	D	1.00	2.13	02

# SCHEDULE OF WINDOW/VENTILATION:

BUILDING NAME	NAME	LENGTH	HEIGHT	NOS
AAA (SUBODH KUMAR SINGH)	V	0.60	0.60	04
AAA (SUBODH KUMAR SINGH)	W	1.80	1.20	04

# UnitBUA Table for Building :AAA (SUBODH KUMAR SINGH)

FLOOR	Name	UnitBUA Type	UnitBUA Area	Carpet Area	No. of Rooms	No. of Tenem
GROUND FLOOR PLAN	SPLIT FLAT A	FLAT	35.15	32.67	3	1
FIRST FLOOR PLAN	SPLIT FLAT A	FLAT	0.00	0.00	3	0
Total:	-	-	35.15	32.67	6	1


### FAR & Tenement Details (Table 4c-1)


Building	No. of Same Bldg	Total Built Up Area (Sq.mt.)	Proposed FAR Area (Sq.mt.) Resi.	Total FAR Area (Sq.mt.)	Total Consumed Additional FAR Area (Sq.mt.)	Tnmt (No.)
AAA (SUBODH KUMAR SINGH)	1	59.22	59.22	59.22	59.22	01
Grand Total :	1	59.22	59.22	59.22	59.22	01

Proposal Basic Information Proposal File No. /b053/W07/2021 SRI SUBODH KUMAR SINGH 102 Khata No Plot No 2185,2186,2187 Village Name Asana Residential Bungalow/ Dwelling / Non Apartment SubUse AREA STATEMENT JHUMRITILAIYA NAGAR VERSION NO.: 1.0.56

01-07-2021


SHEET NO. 1

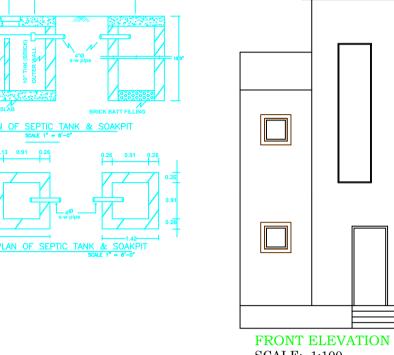

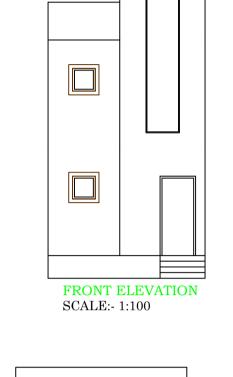

**PARISHAD** 


PROJECT DETAIL:

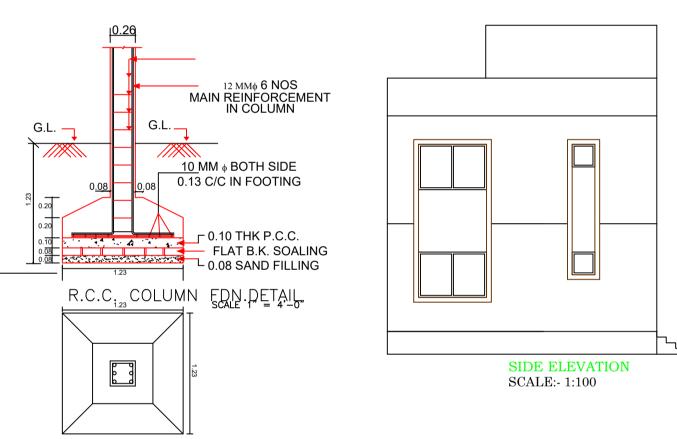

<u>PLAN</u>

PROJECT DETAIL:			
Region: JHARKHAND URBAN LOCAL BODIES  Plot Use: Residential			
District: KODERMA Plot SubUse: Bungalow/ Dwell		/ Non Apartment	
Authority: JHUMRITILAIYA NAGAR PARISHAD	PlotNearbyReligiousStructure: NA		
Inward_No: JNP/BP/0053/W07/2021	Plot/SubPlot No: 2185,2186,2187		
Application Type: General Proposal	North: Road Width - 30M WIDE R	ANCHI PATNA ROAD	
Project Type: Building Permission	South: Plot No NALA		
Nature of Development: New	East: Plot No SMT GIRIJA DEV	'I W/O SRI KANHAIYA LAL	
Location of Development Area: Old Area	West: Plot No RAMASRE MAH.	ARAJ	
AREA DETAILS:	•	SQ.MT.	
AREA OF PLOT (Minimum)	(A)	57.32	
NET AREA OF PLOT(Gross Plot Area - Deduction from Gross Plot area)	(A-Deductions)	57.32	
Deduction for Balance Plot Area(from Gr	oss Plot Area)		
Common Plot		8.96	
Total		8.96	
BALANCE AREA OF PLOT(Net Plot Area - Recreational/Amenity space)	(A-Deductions)	48.36	
PLOT AREA FOR COVERAGE(Net Plot Area)	(A-Deductions)	57.32	
Plot Area for FAR (Net Plot Area + RoadWidening Area)	(A-Deductions)	57.32	
COVERAGE CHECK			
Permissible Coverage area	,	40.12	
Proposed Coverage Area (	,	29.6	
Total Prop. Coverage Area	,	29.6	
Balance coverage area ( 18	.34 % )	10.5	
FAR CHECK			
Perm. FAR Area ( 2.00 )		114.64	
Total Perm. FAR area		114.64	
Residential FAR	59.2		
Proposed FAR Area	59.2		
Total Proposed FAR Area		59.2	
Consumed FAR (Factor)		1.03	
Balance FAR Area		55.43	
BUILT UP AREA CHECK		•	
Total Proposed BuiltUp Area	a	59.22	
ARCHITECT (Regd)		MD SHOAIB ALAM	
ENGGINEER (Read)		1	


VERSION DATE: 16/10/2020

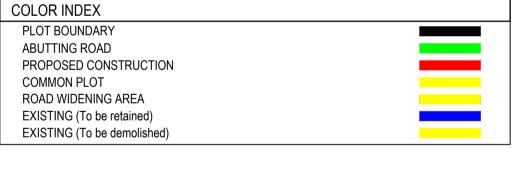

DEVELOPMENT AUTHORITY

SRI SUBODH KUMAR SINGH

LOCAL BODY

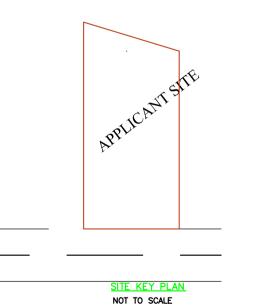

## **Buildingwise Floor FAR Details**

ENGGINEER (Read)

SUPERVISOR (Regd) OWNER (Regd)

	Building I	Name	Total	
Floor Name	AAA (SUBODH K	UMAR SINGH)		
1 Iooi Ivaille	Proposed Built Up Area	Proposed FAR Area	Total Proposed Built	Total FAR Area
	(Sq.mt.)	(Sq.mt.)	Up Area (Sq.mt.)	(Sq.mt.)
Ground Floor	29.61	29.61	29.61	29.61
First Floor	29.61	29.61	29.61	29.61
Terrace Floor	0.00	0.00	0.00	0.00
Total :	59.22	59.22	59.22	59.22

# **Building USE/SUBUSE Details**

Building Name	Building Use	Building SubUse	Building Structure
AAA (SUBODH KUMAR SINGH)	Residential	Bungalow/ Dwelling / Non Apartment	Non-Highrise

LTP NAME AND SIGNATURE STRUCTURAL ENG'S NAME AND SIGNATURE | BUILDER NAME AND SIGNATURE | DIGITAL SIGNATURE MD SHOAIB ALAM JNP/ENG/0001/2017