



FRONT ELEVATION

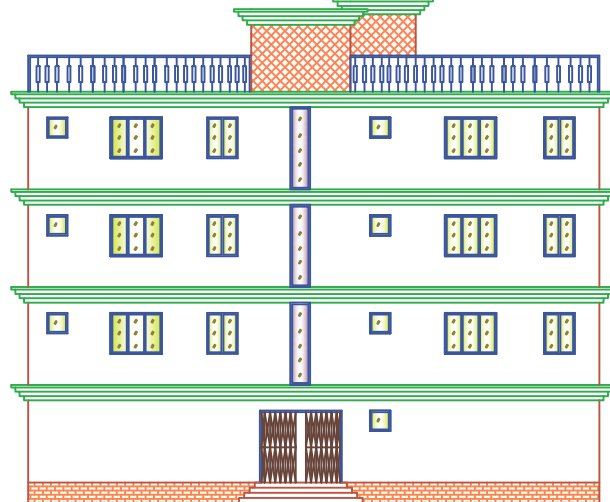


CROSS ELEVATION

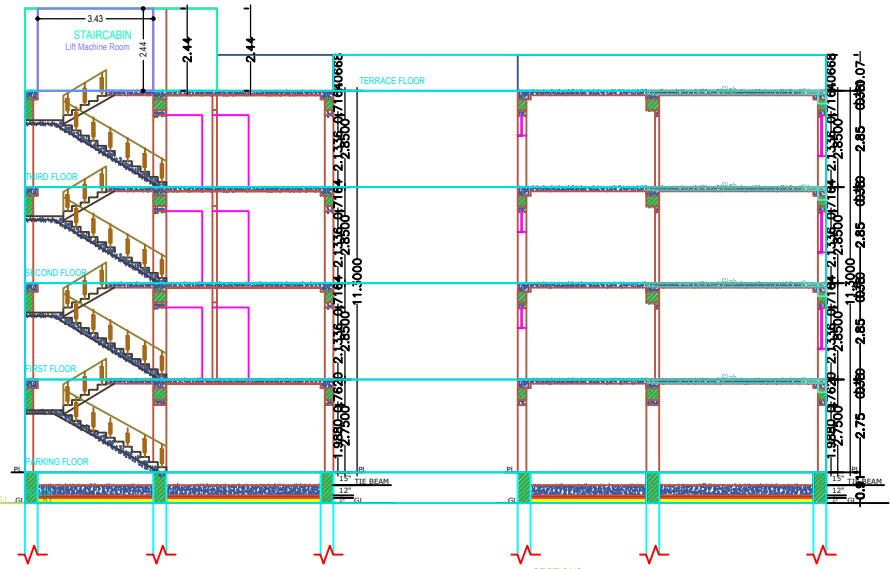


SECTION A


SECTION B

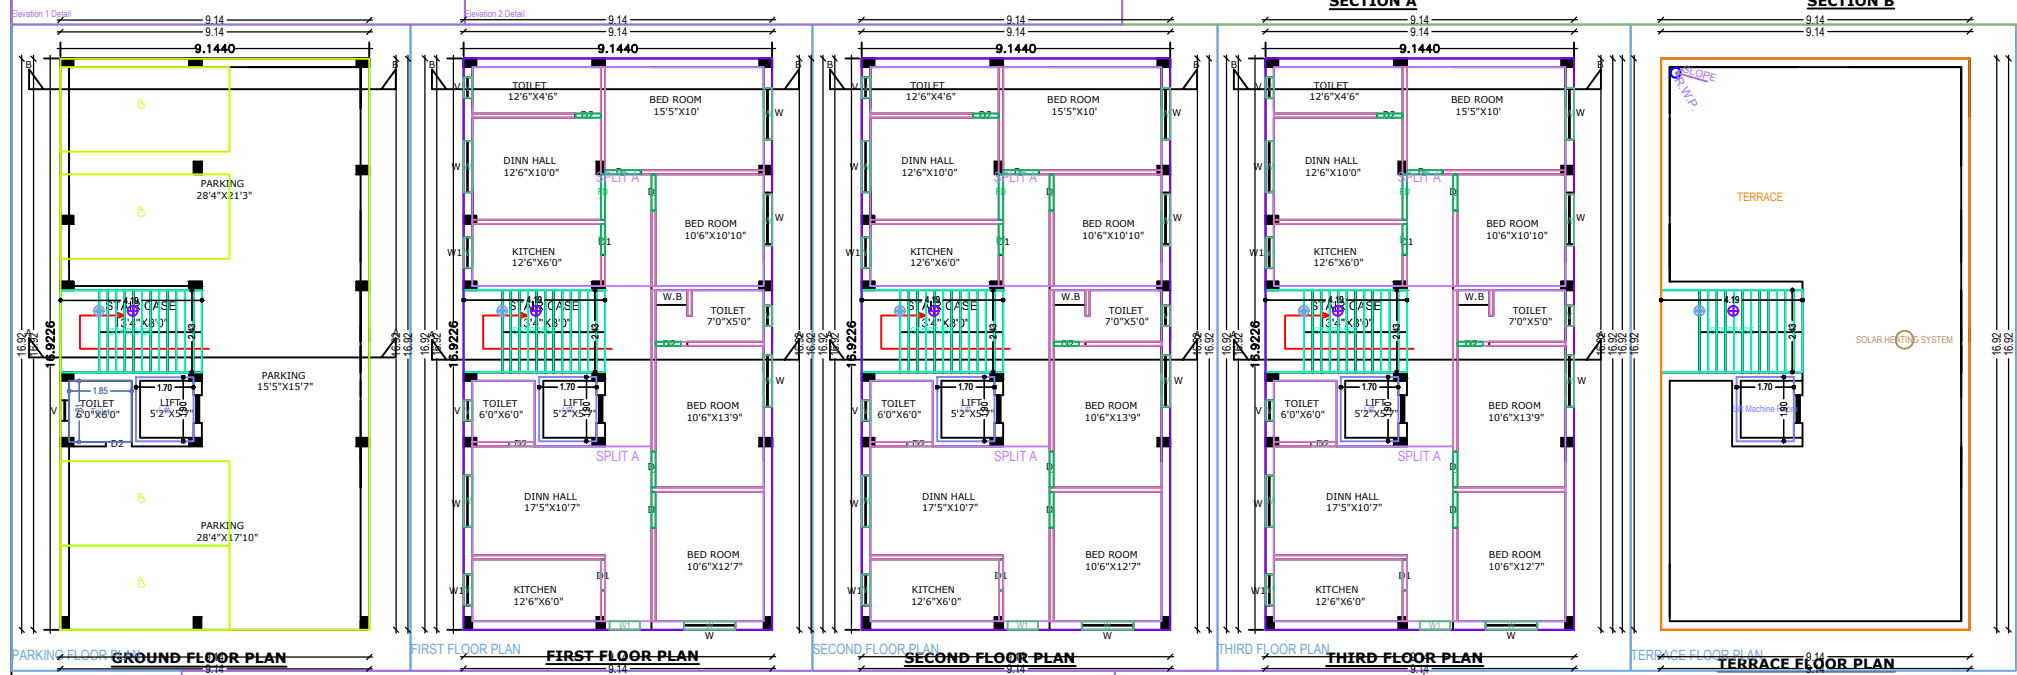

GROUND FLOOR PLAN **FIRST FLOOR PLAN** **SECOND FLOOR PLAN** **THIRD FLOOR PLAN** **TERRACE FLOOR PLAN**

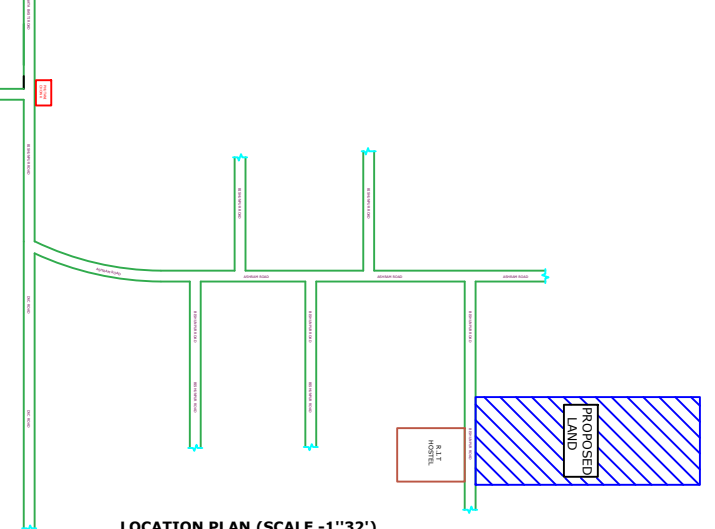

LOCATION PLAN (SCALE -1"=32')

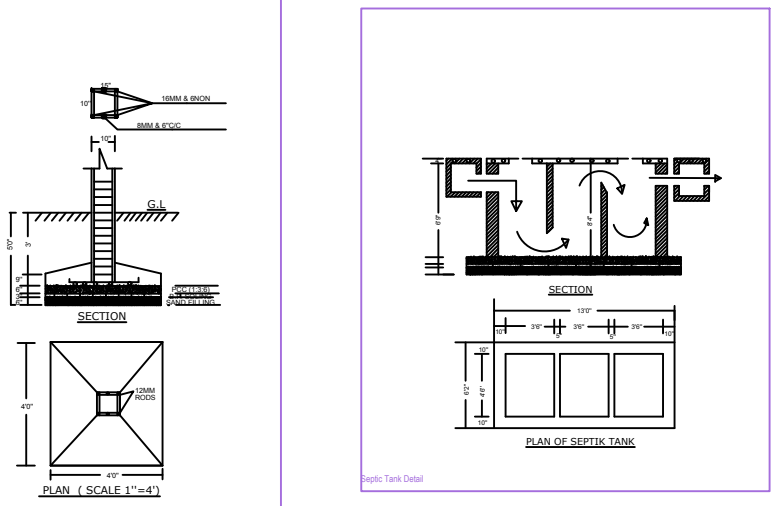

SECTION

PLAN OF SEPTIC TANK

SCHEDULE OF DOORS/WINDOWS

S.NO.	TYPE	SIZE	REMARKS
1.	D	36"X70"	WOODEN
2.	D1	30"X70"	WOODEN
3.	D2	26"X70"	WOODEN
4.	W	50"X40"	WOODEN
5.	W1	30"X40"	WOODEN
6.	V	16"X20"	WOODEN

BRIEF SPECIFICATION

FOUNDATION - ISOLATED FOUNDATION
SUPER STR. - 10" & 5TH B.W. IN (1:1.4)
LINTEL - 6TH R.C.C. IN 1:2:4
BEAM - 10TH R.C.C. IN 1:2:4
ROOF SLAB - 4TH R.C.C. IN 1:2:4
FLOORING - IPS FLOORING

BOUNDARY OF THE PLOT

NORTH - N1 J VENDOR
SOUTH - LAND OF SMT SIMA BARNWAL
EAST - 18' WIDE ROAD
WEST - LAND OF SRI VIJAI KUMAR DIWAN

AREA STATEMENT

TOTAL AREA OF LAND - 6.12 DEC. (2664 SQ. FT.)
BUILT UP AREA GROUND FLOOR - 1665 SQ. FT.
BUILT UP AREA FIRST FLOOR - 1665 SQ. FT.
BUILT UP AREA SECOND FLOOR - 1665 SQ. FT.
BUILT UP AREA THIRD FLOOR - 1665 SQ. FT.
TOTAL AREA - 6560 SQ. FT. (618.95 MSQ.)

SIGN. OF OWNER

SIGN. OF ENGINEER / ARCHITECT
