




DETAIL OF GROUND WATER RECHARGING PIT WITH SLIT TANK

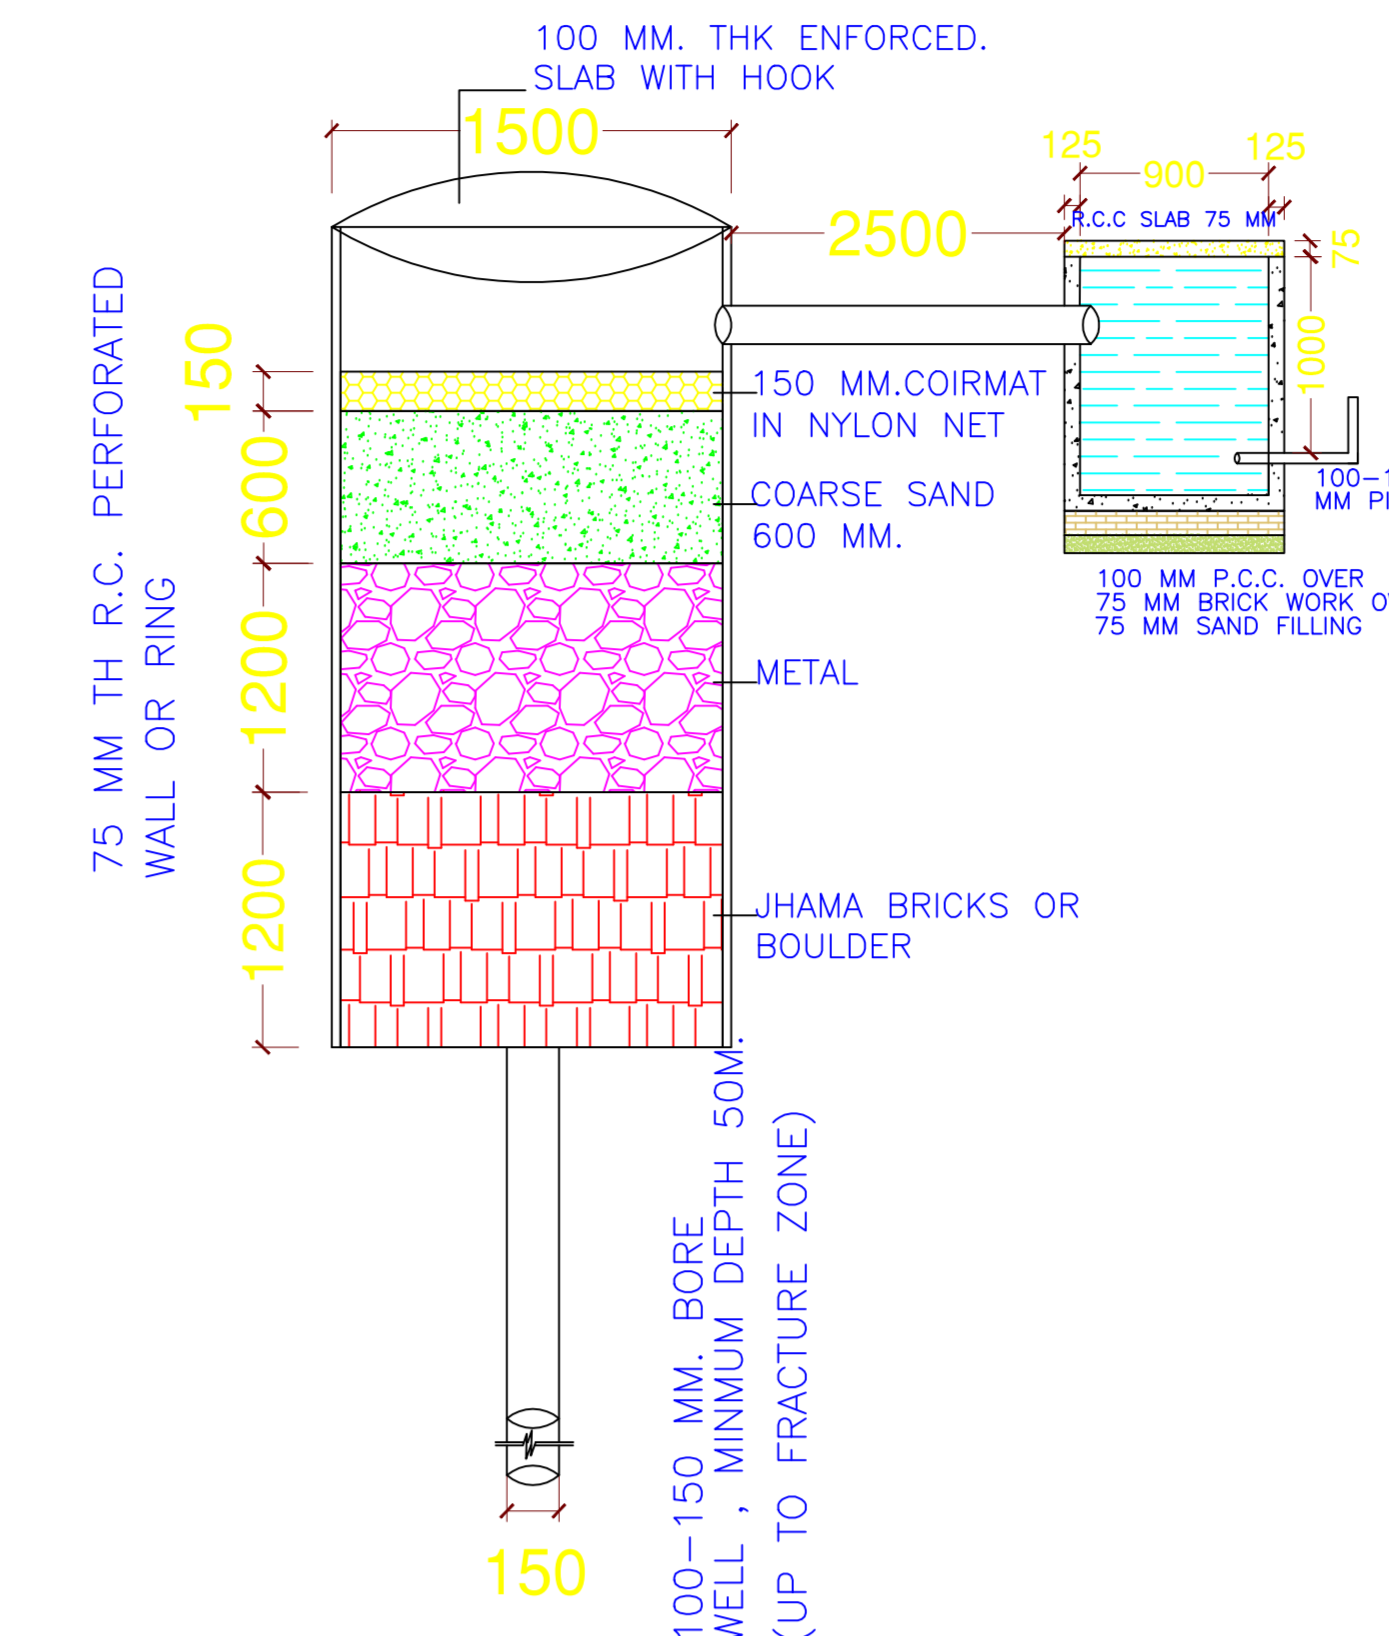


SECTION AT A-A (SCALE 1:50)

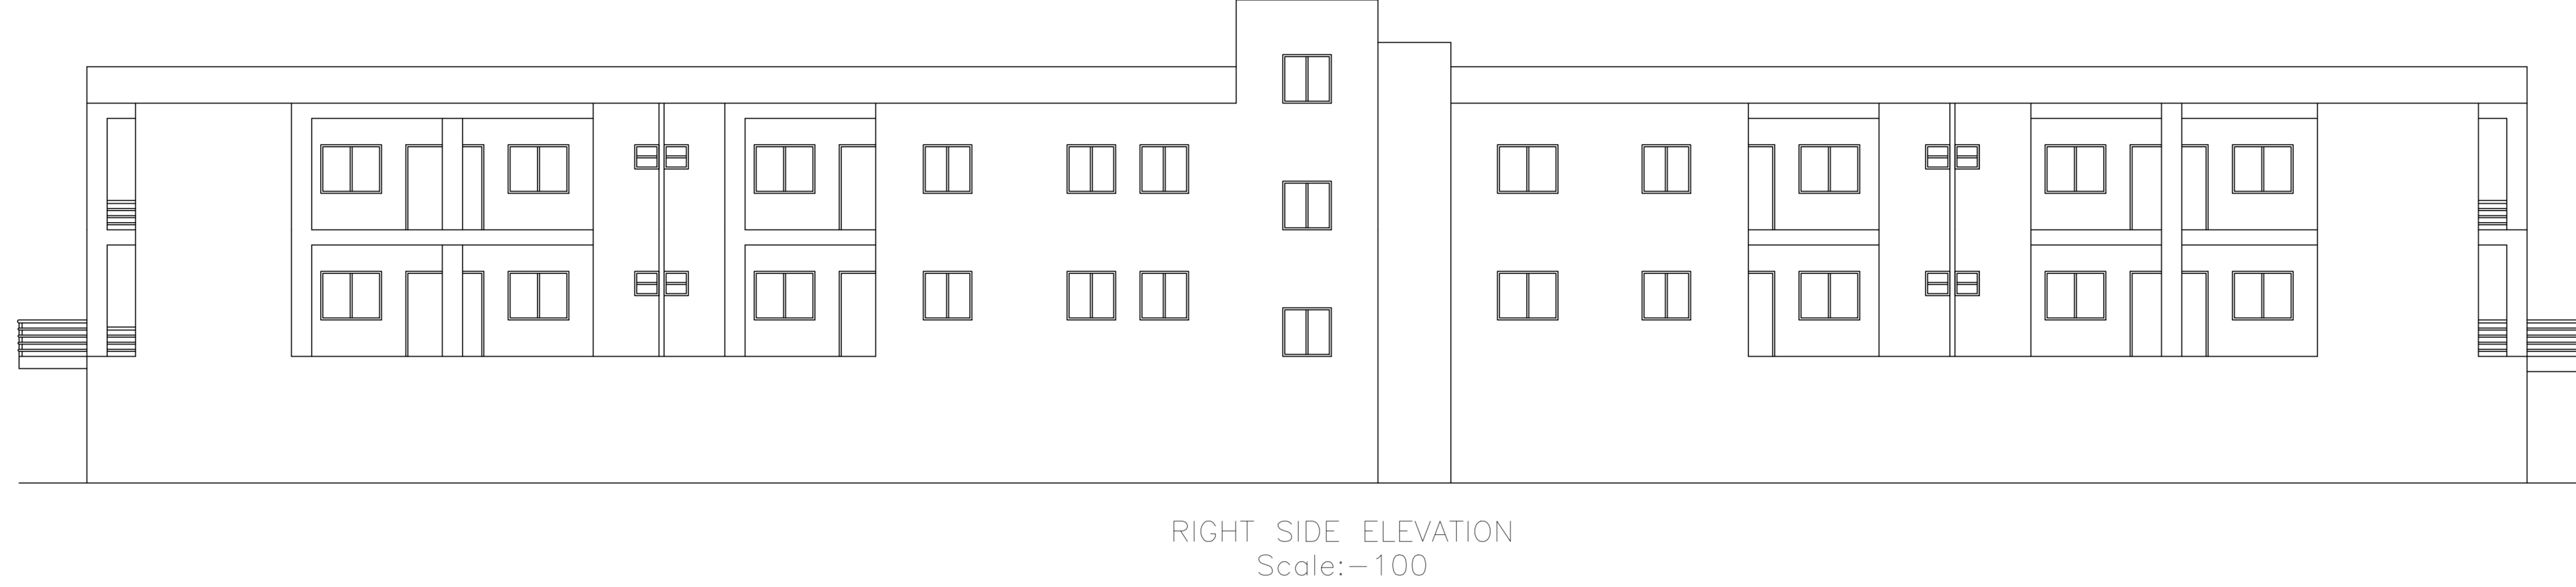

RIGHT SIDE ELEVATION Scale:-100

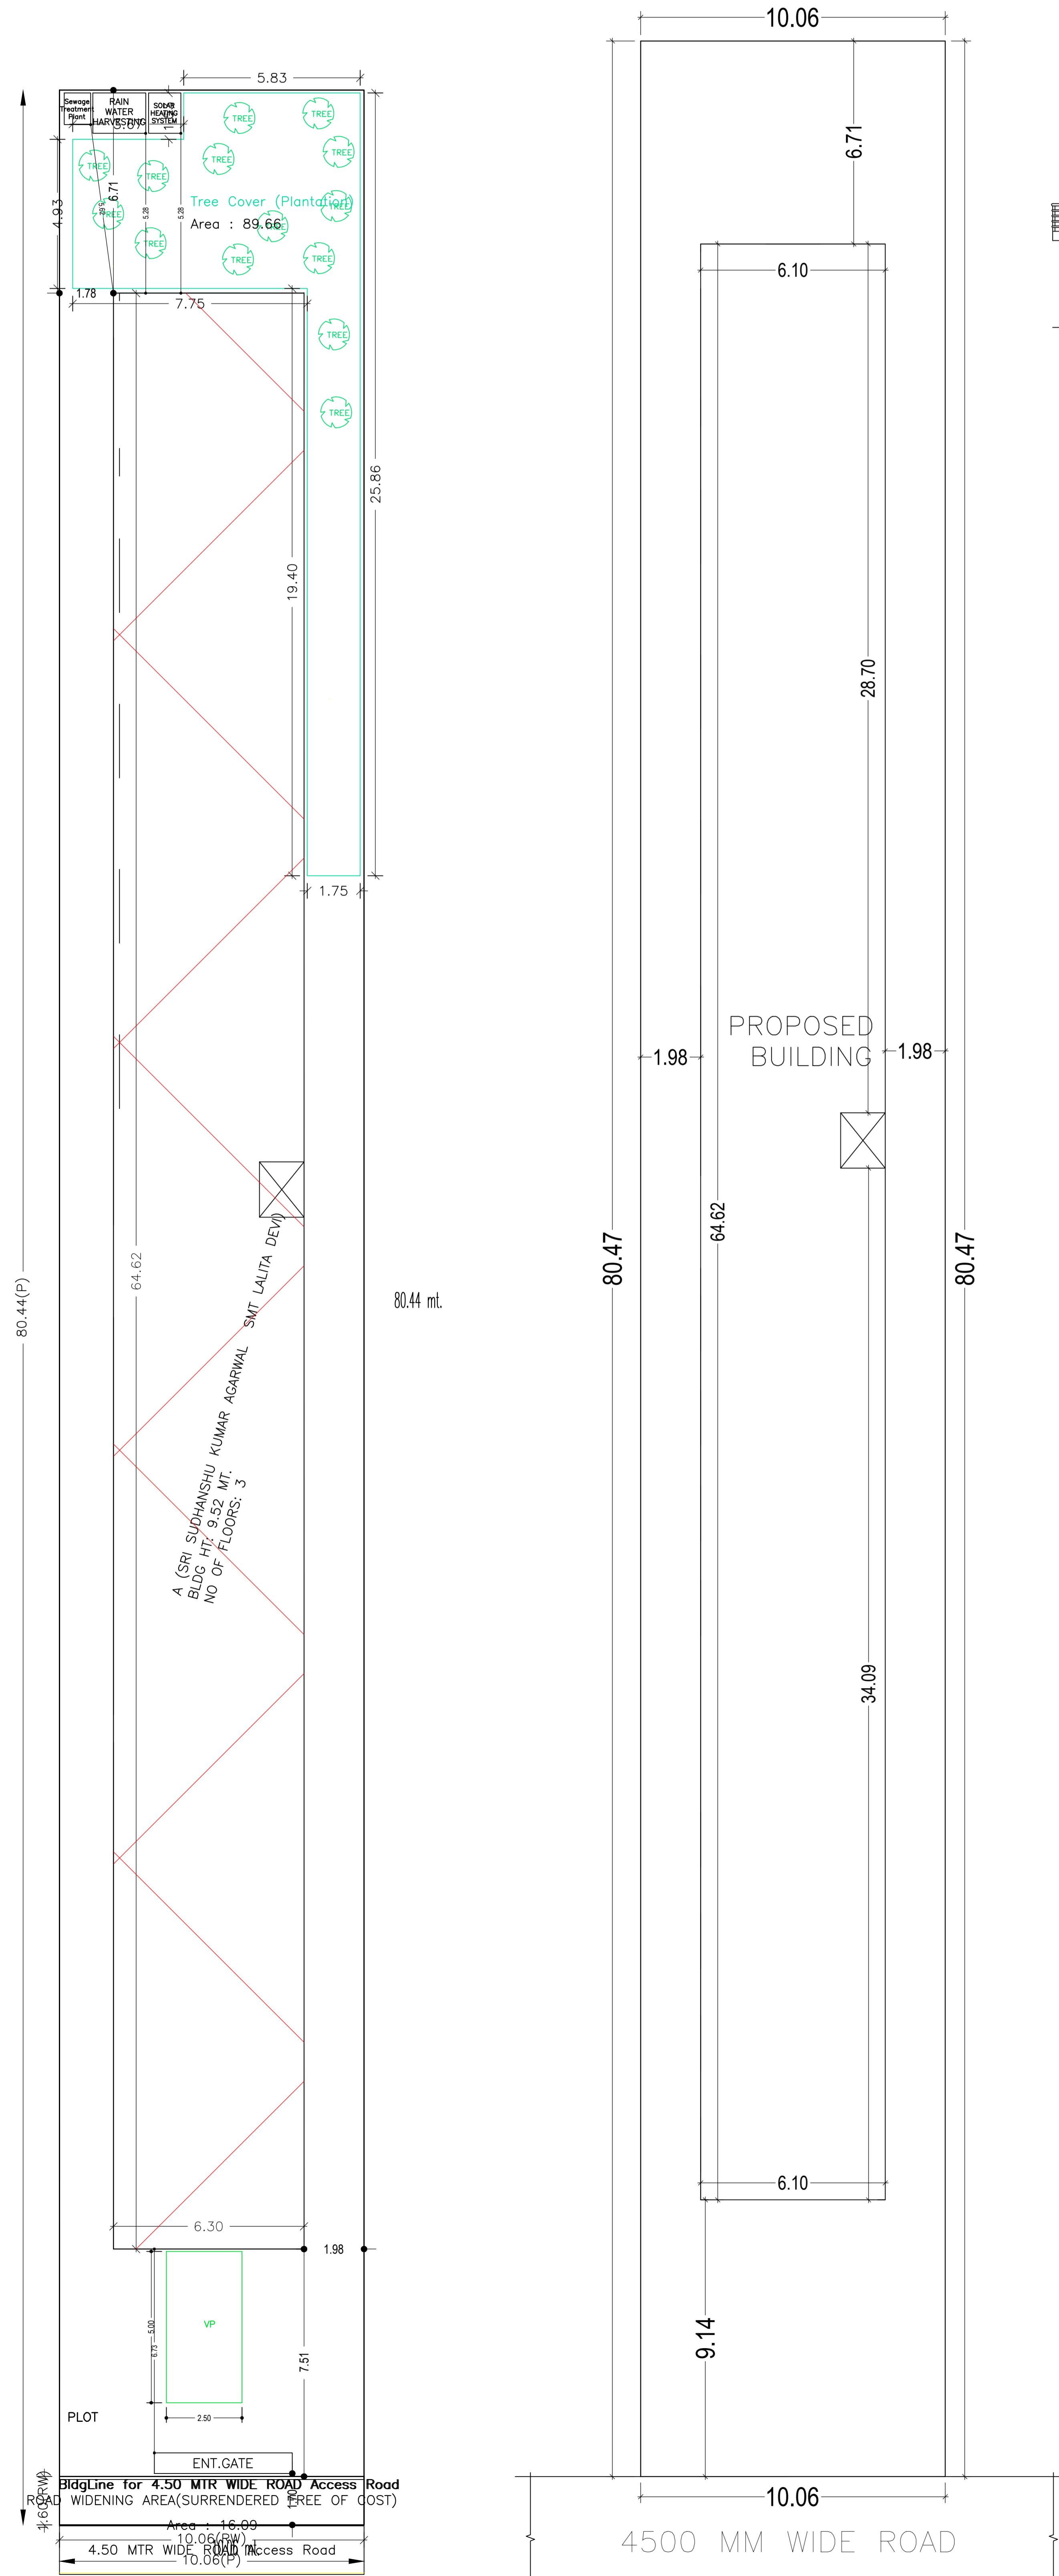


SITE PLAN

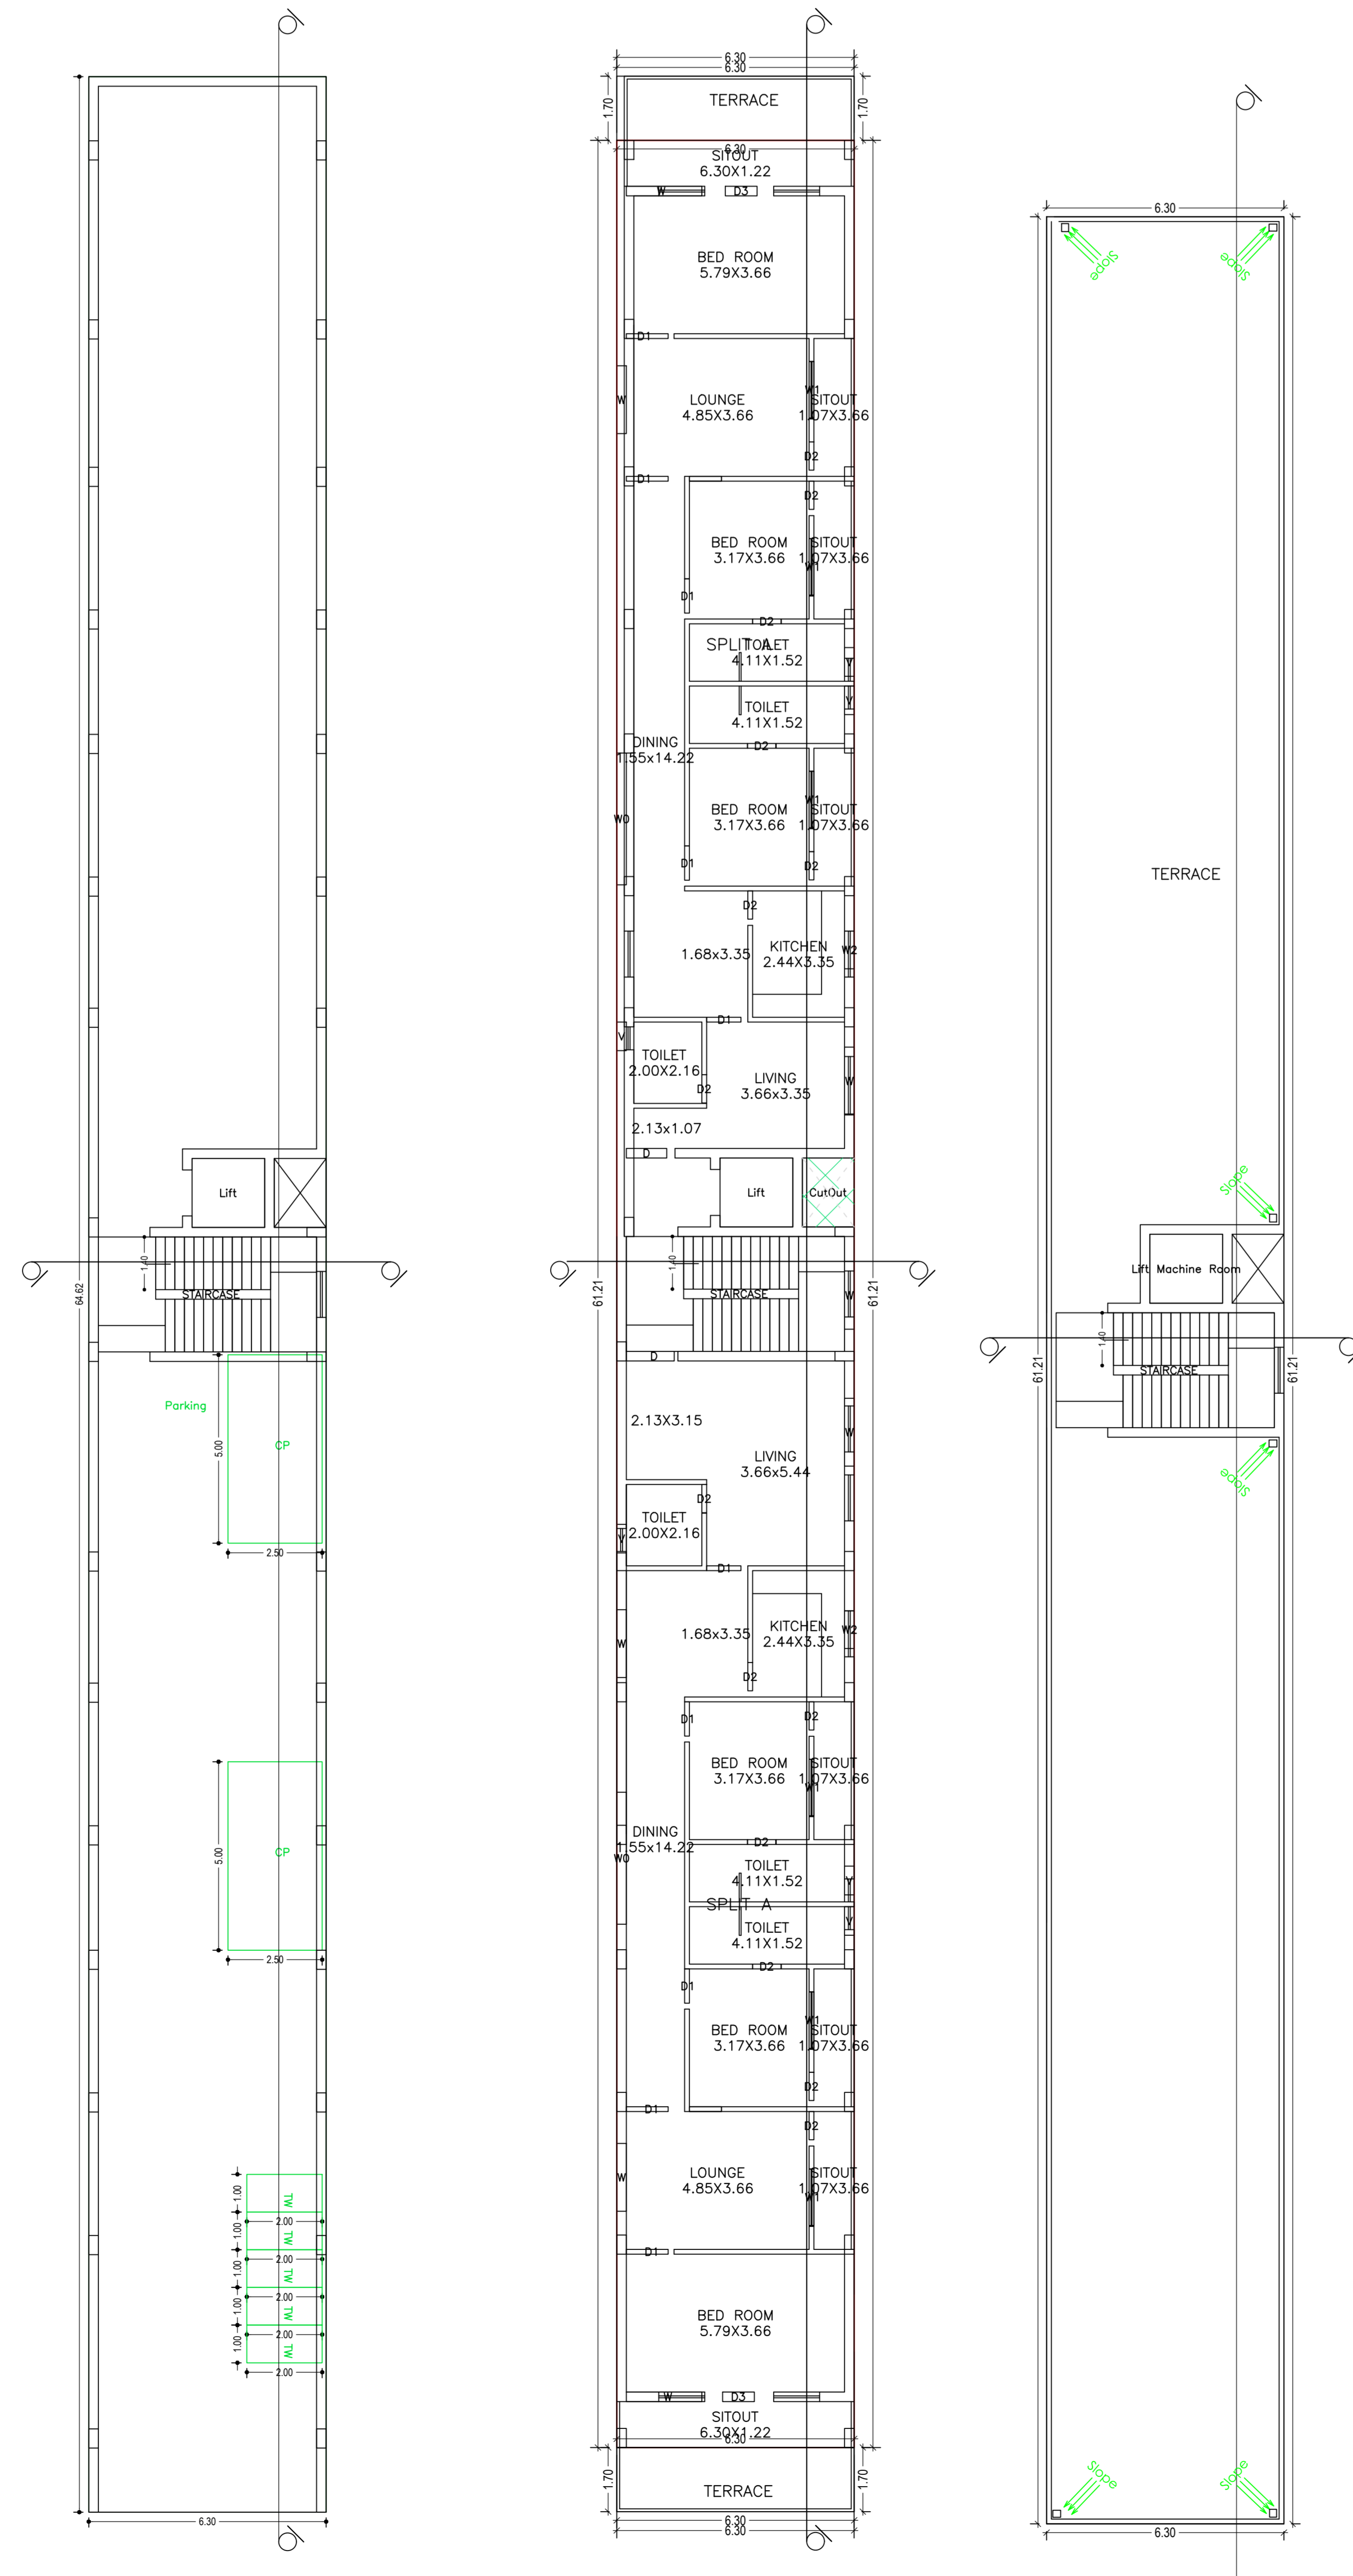


GROUND FLOOR PLAN (SCALE 1:100)

TYPICAL - 1 & 2 FLOOR PLAN (Proposed) (SCALE 1:100)


TERRACE FLOOR PLAN (SCALE 1:100)

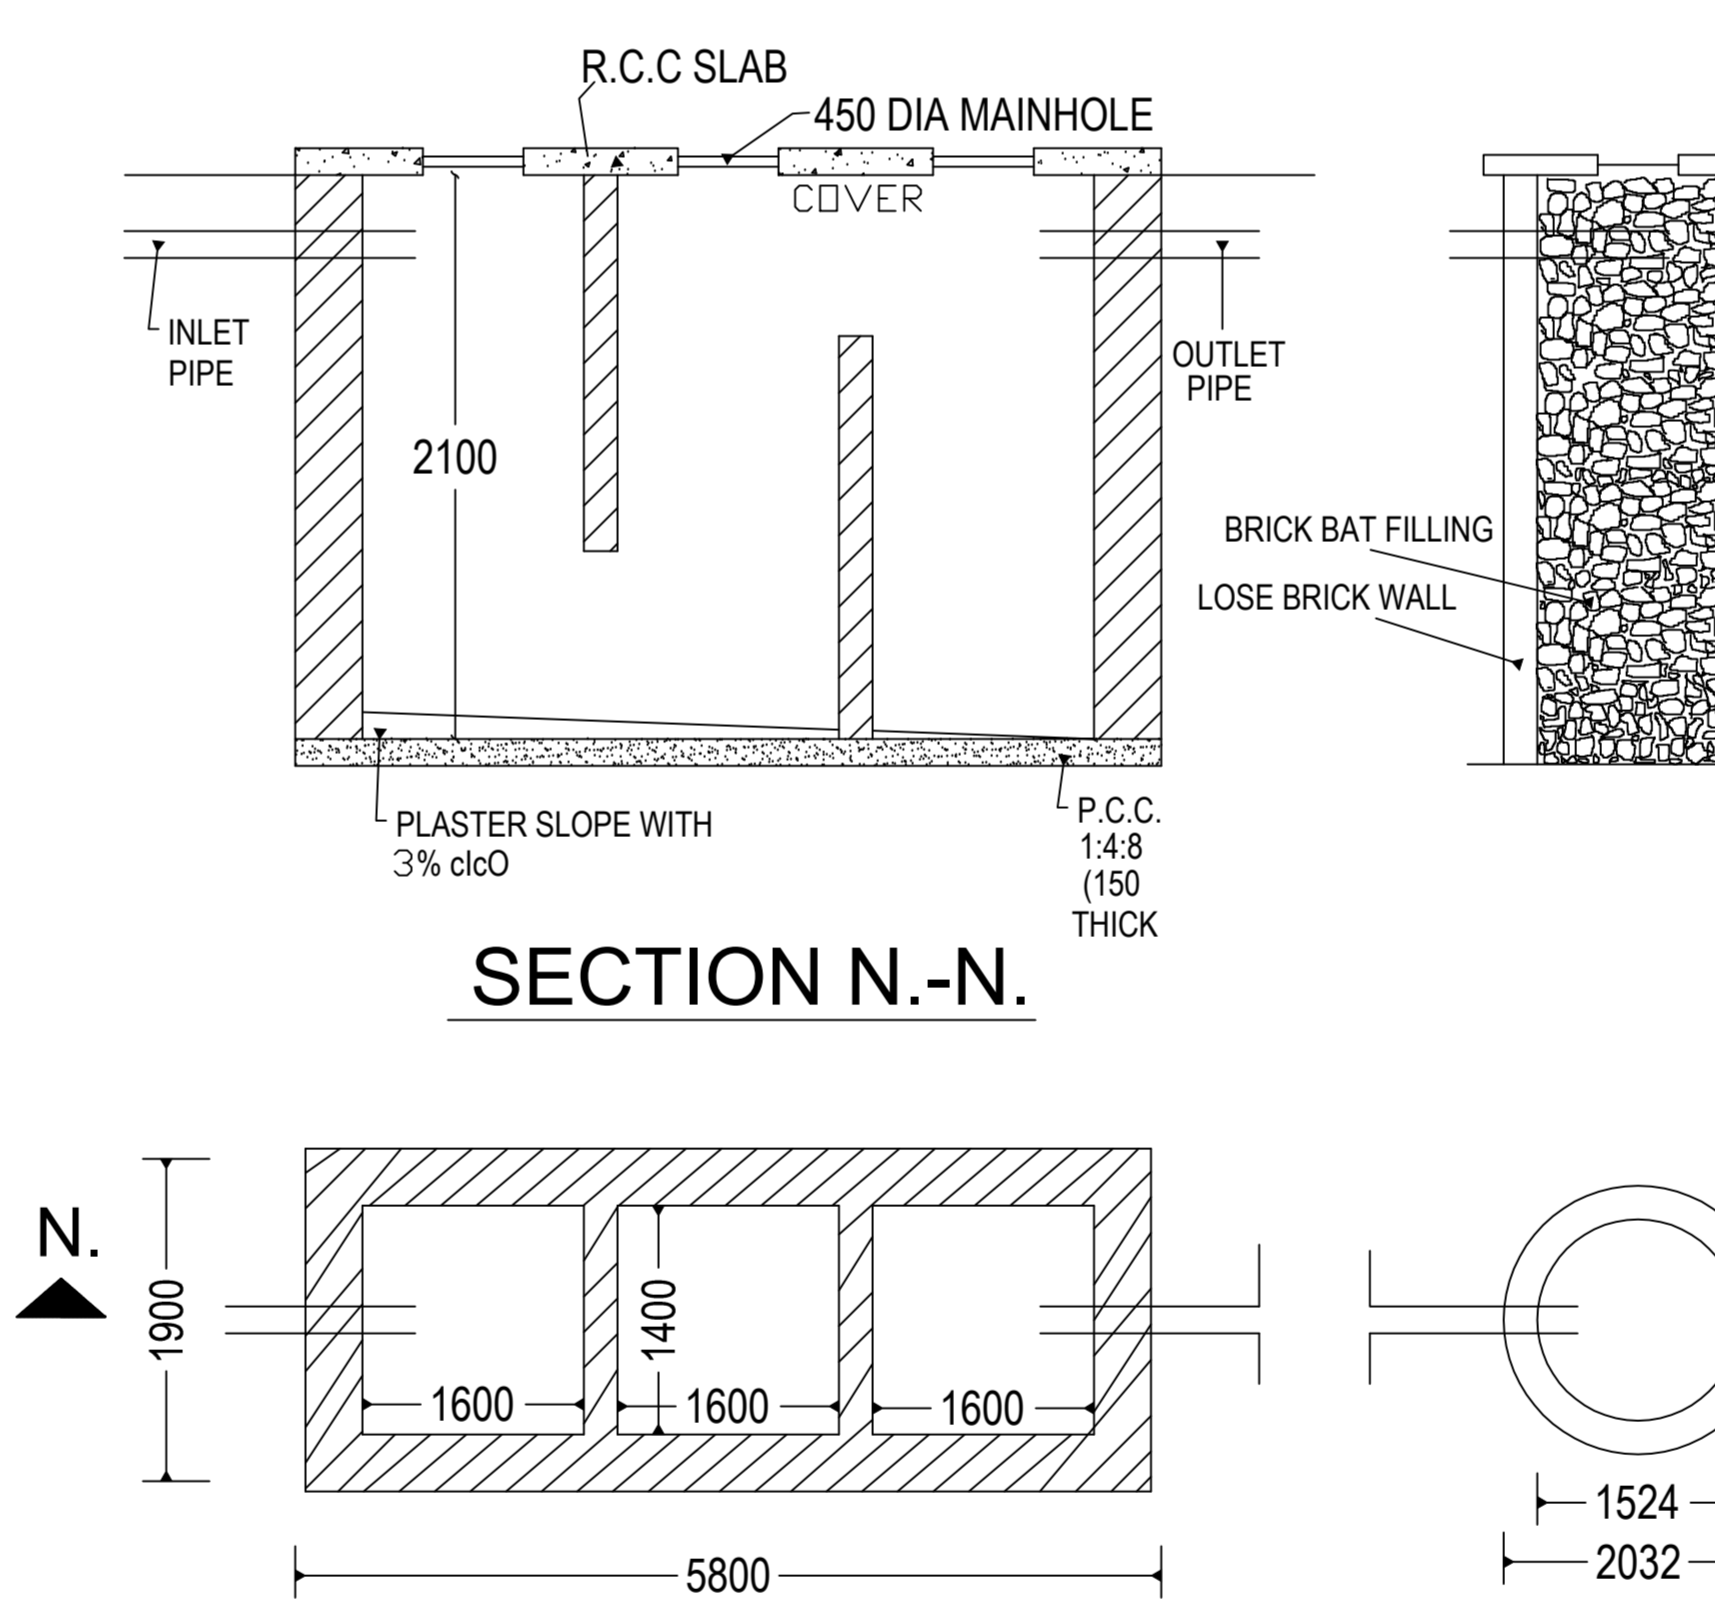

DETAIL OF SEPTIC TANK & SOAKPIT.

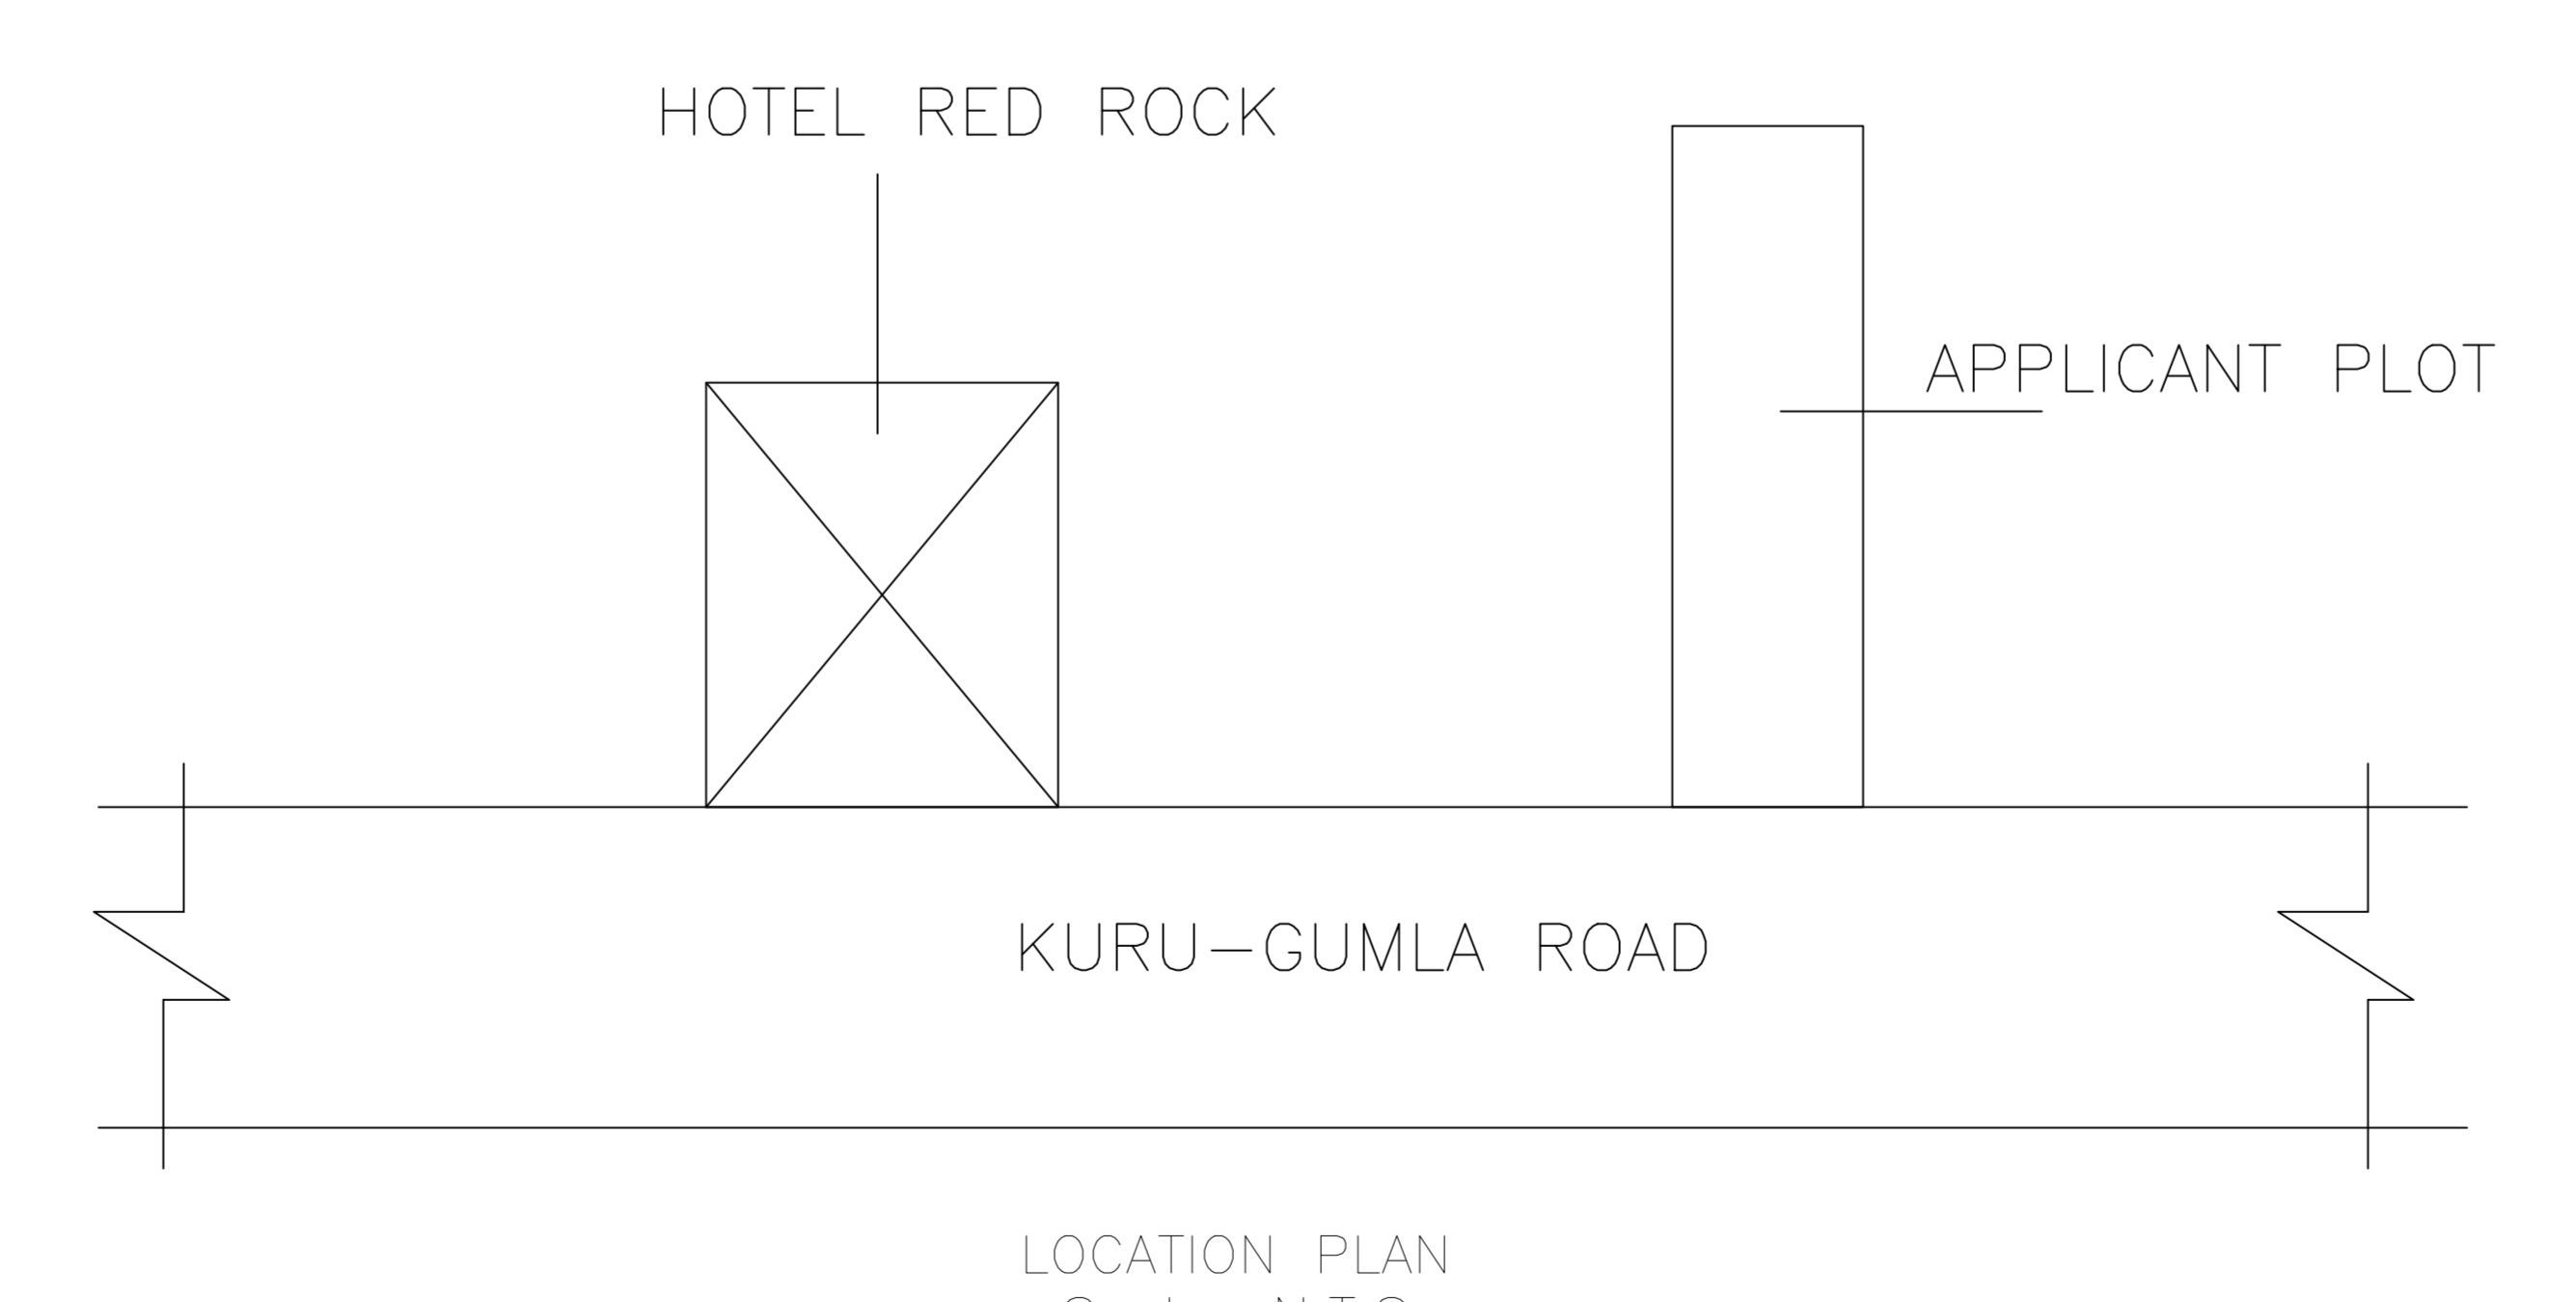

LOCATION PLAN Scale:-N.T.S

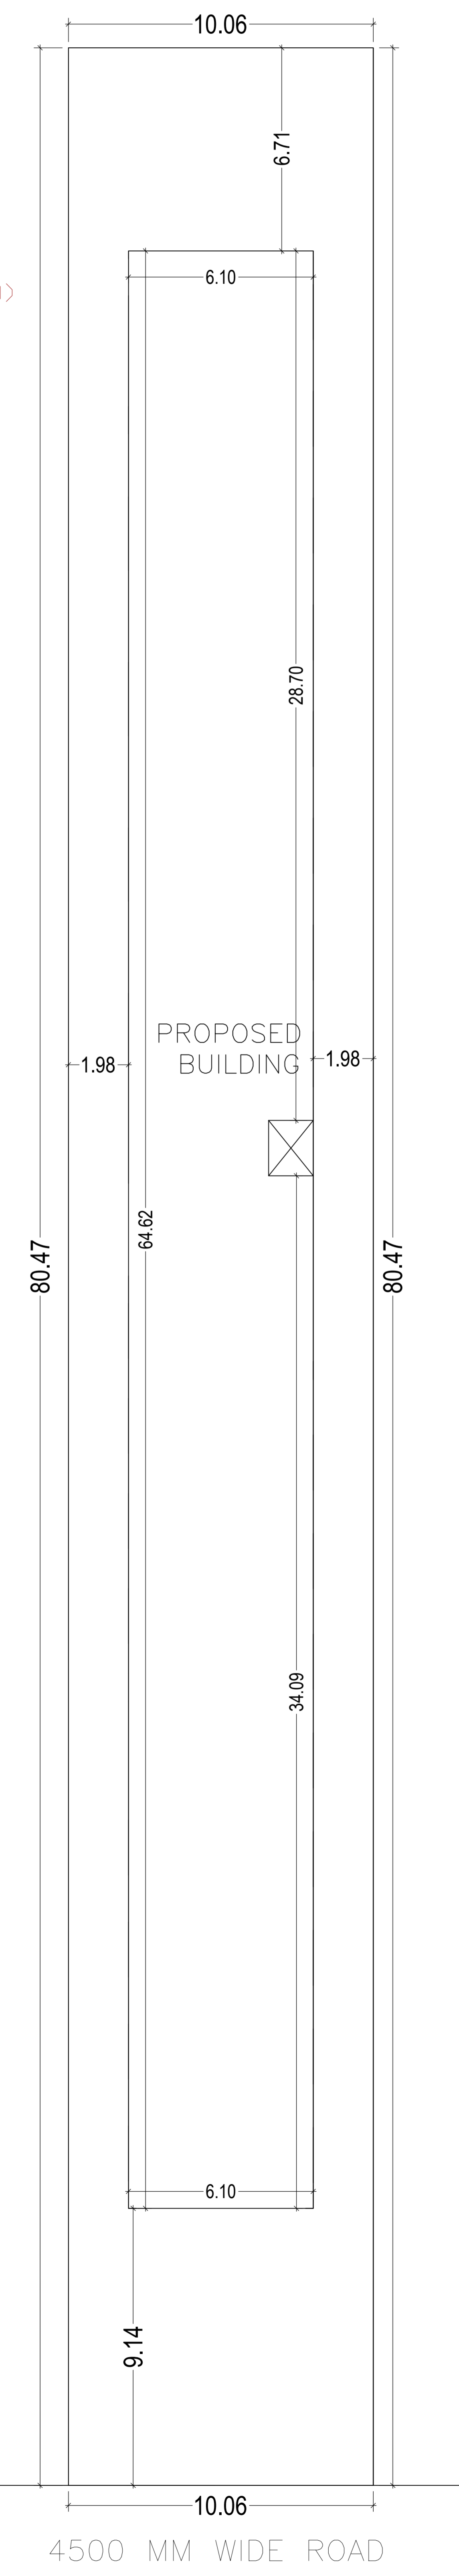

SITE PLAN

SCALE :- 1:100

PROPOSAL BASIC INFORMATION		PROPOSED PROJECT
Project No.	LMP/R003/W/2018	Proposed Project Name
Owner Name	SRI SUDHANSHU KUMAR AGARWAL & SMT LALITA DEVI	Proposed Project Address
Plot No.	287	Proposed Project Location
Plot No.	3134	Proposed Project Category
Village Name	Lunherga	Proposed Project Use
Use	Residential	Proposed Project Duration
Section	Bungalow Dwelling/ Non Apartment	Proposed Project Status

Item No.	Description	Quantity	Unit	Rate	Amount
1	Area of Plot (Sqm)	10	Sqm	1500	15000
2	Area of Plot (Sqm)	10	Sqm	1500	15000

Building Name	Floor Name	Total Area (Sqm)	Proposed FAR Area (Sqm)	Total FAR Area (Sqm)
A Sri Sudhanshu Kumar Agarwal & Smt Lalita Devi	Ground Floor	251	251	251
	1st Floor	251	251	502
	2nd Floor	251	251	753
	3rd Floor	251	251	1004
	Terrace	0	0	1004

Vehicle Type	No.	Area	No.	Area
Total Car	2	25.00	2	25.00
Total Two Wheeler	2	12.50	2	12.50
Total Three Wheeler	2	4.00	2	4.00

Building No.	Building Name	Plot No.	Area (Sqm)	Development Fee	Stamp Duty	Registration Fee	Other Fees	Total
1	A Sri Sudhanshu Kumar Agarwal & Smt Lalita Devi	287	10	10000	2000	1000	500	13500

Building Name	Floor Name	Area (Sqm)	Development Fee	Stamp Duty	Registration Fee	Other Fees	Total
A Sri Sudhanshu Kumar Agarwal & Smt Lalita Devi	Ground Floor	251	2510	502	2510	1255	6277
	1st Floor	251	2510	502	2510	1255	6277
	2nd Floor	251	2510	502	2510	1255	6277
	3rd Floor	251	2510	502	2510	1255	6277
	Terrace	0	0	0	0	0	0

Building Name	Building Use	Building Subarea	Building Structure
A Sri Sudhanshu Kumar Agarwal & Smt Lalita Devi	Residential	Residential	Non-Highrise

Building Name	Building Use	Building Subarea	Building Structure
A Sri Sudhanshu Kumar Agarwal & Smt Lalita Devi	Residential	Residential	Non-Highrise

