



PROJ NO	1
PROJ FILE NO	1189.00_1682.00_MM
OWNER NAME	PRAMILA NARESH
APR No	361
PRJ No	837
URBAN NAME	LMPNHASH
USE	RESIDENTIAL
SUBUSE	Residential Dwelling/ Non-Apartment


AREA STATEMENT	VERSION NO: 1.0.08
CONTRACT NO:	VERSION DATE: 26/02/19
PROJECT DETAILS	
Project: UNPHENIX/SH/2019	Plot Use: Residential
Client: UNPHENIX/SH/2019	Plot Status: Single/Cluster: Non-Apartment
Project Name: Smt Pramila Naresh	Project/Phase: Phase I
Project No: UNPHENIX/SH/2019	Plot No: 837
Client Name: Smt Pramila Naresh	Plot Area: 64.32
Project Type: Residential	Sub-Plot No: 02
Location of Development Area: U.S.	Plot No: 837
Area of Development Area: 64.32	Plot No: 837
Area of Building: 150	Plot No: 837
Area of Plot: 64.32	Plot No: 837
Area of Building: 150	Plot No: 837
Area of Plot: 64.32	Plot No: 837

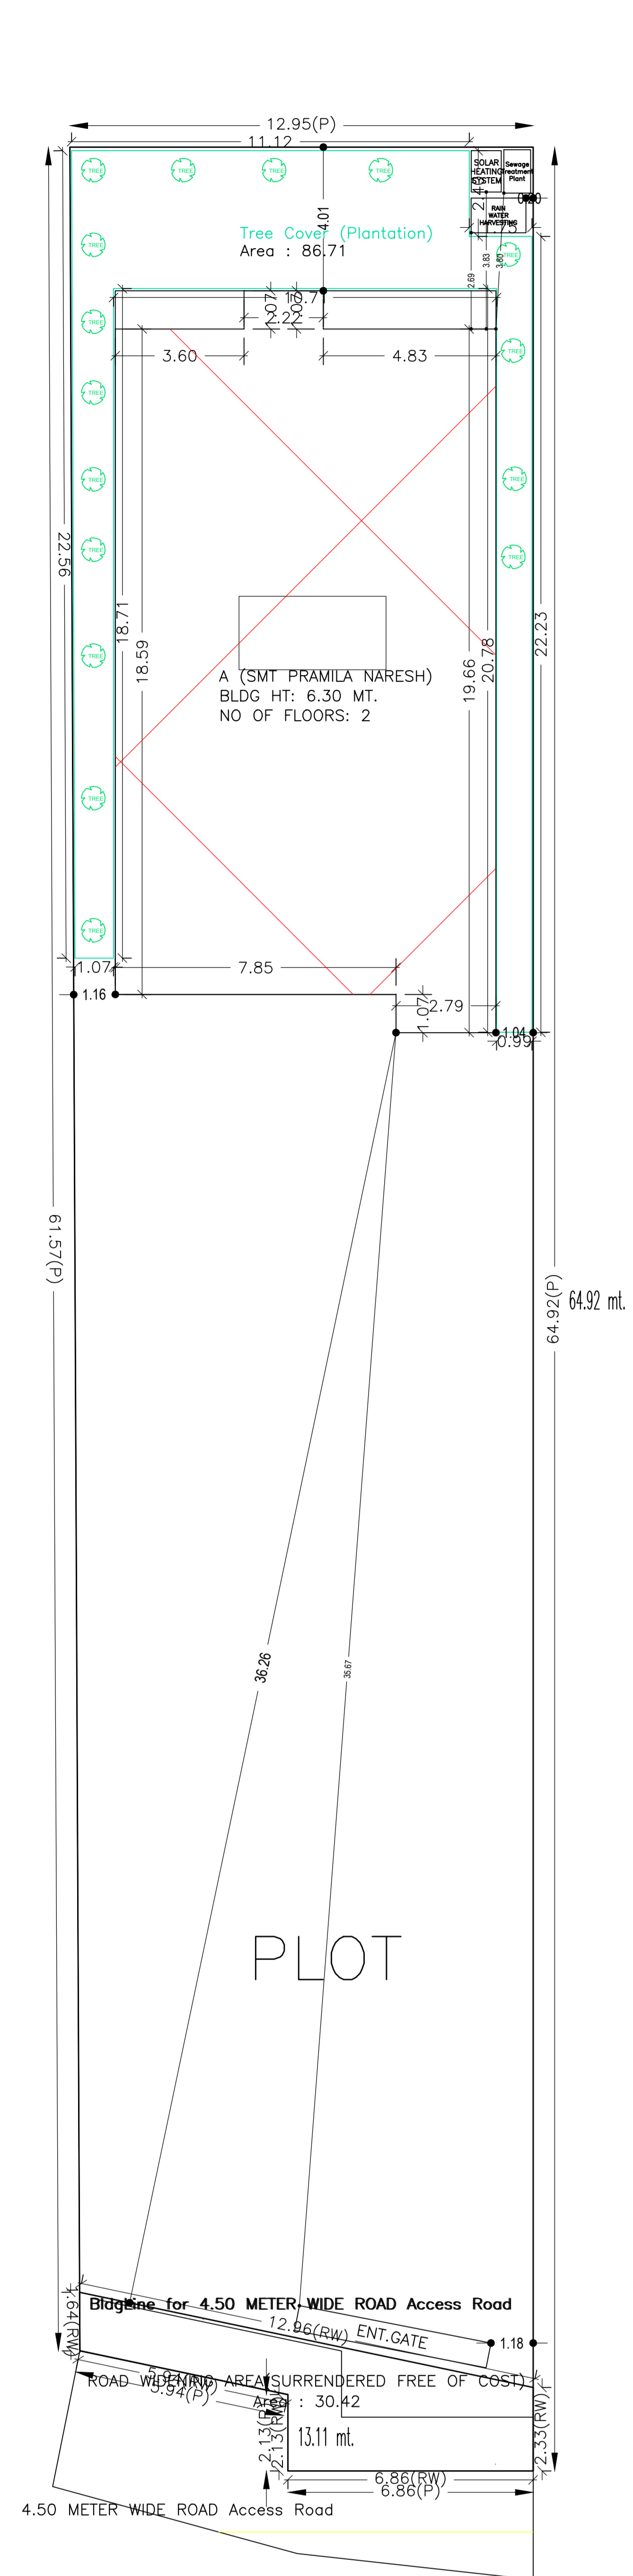


SITE PLAN

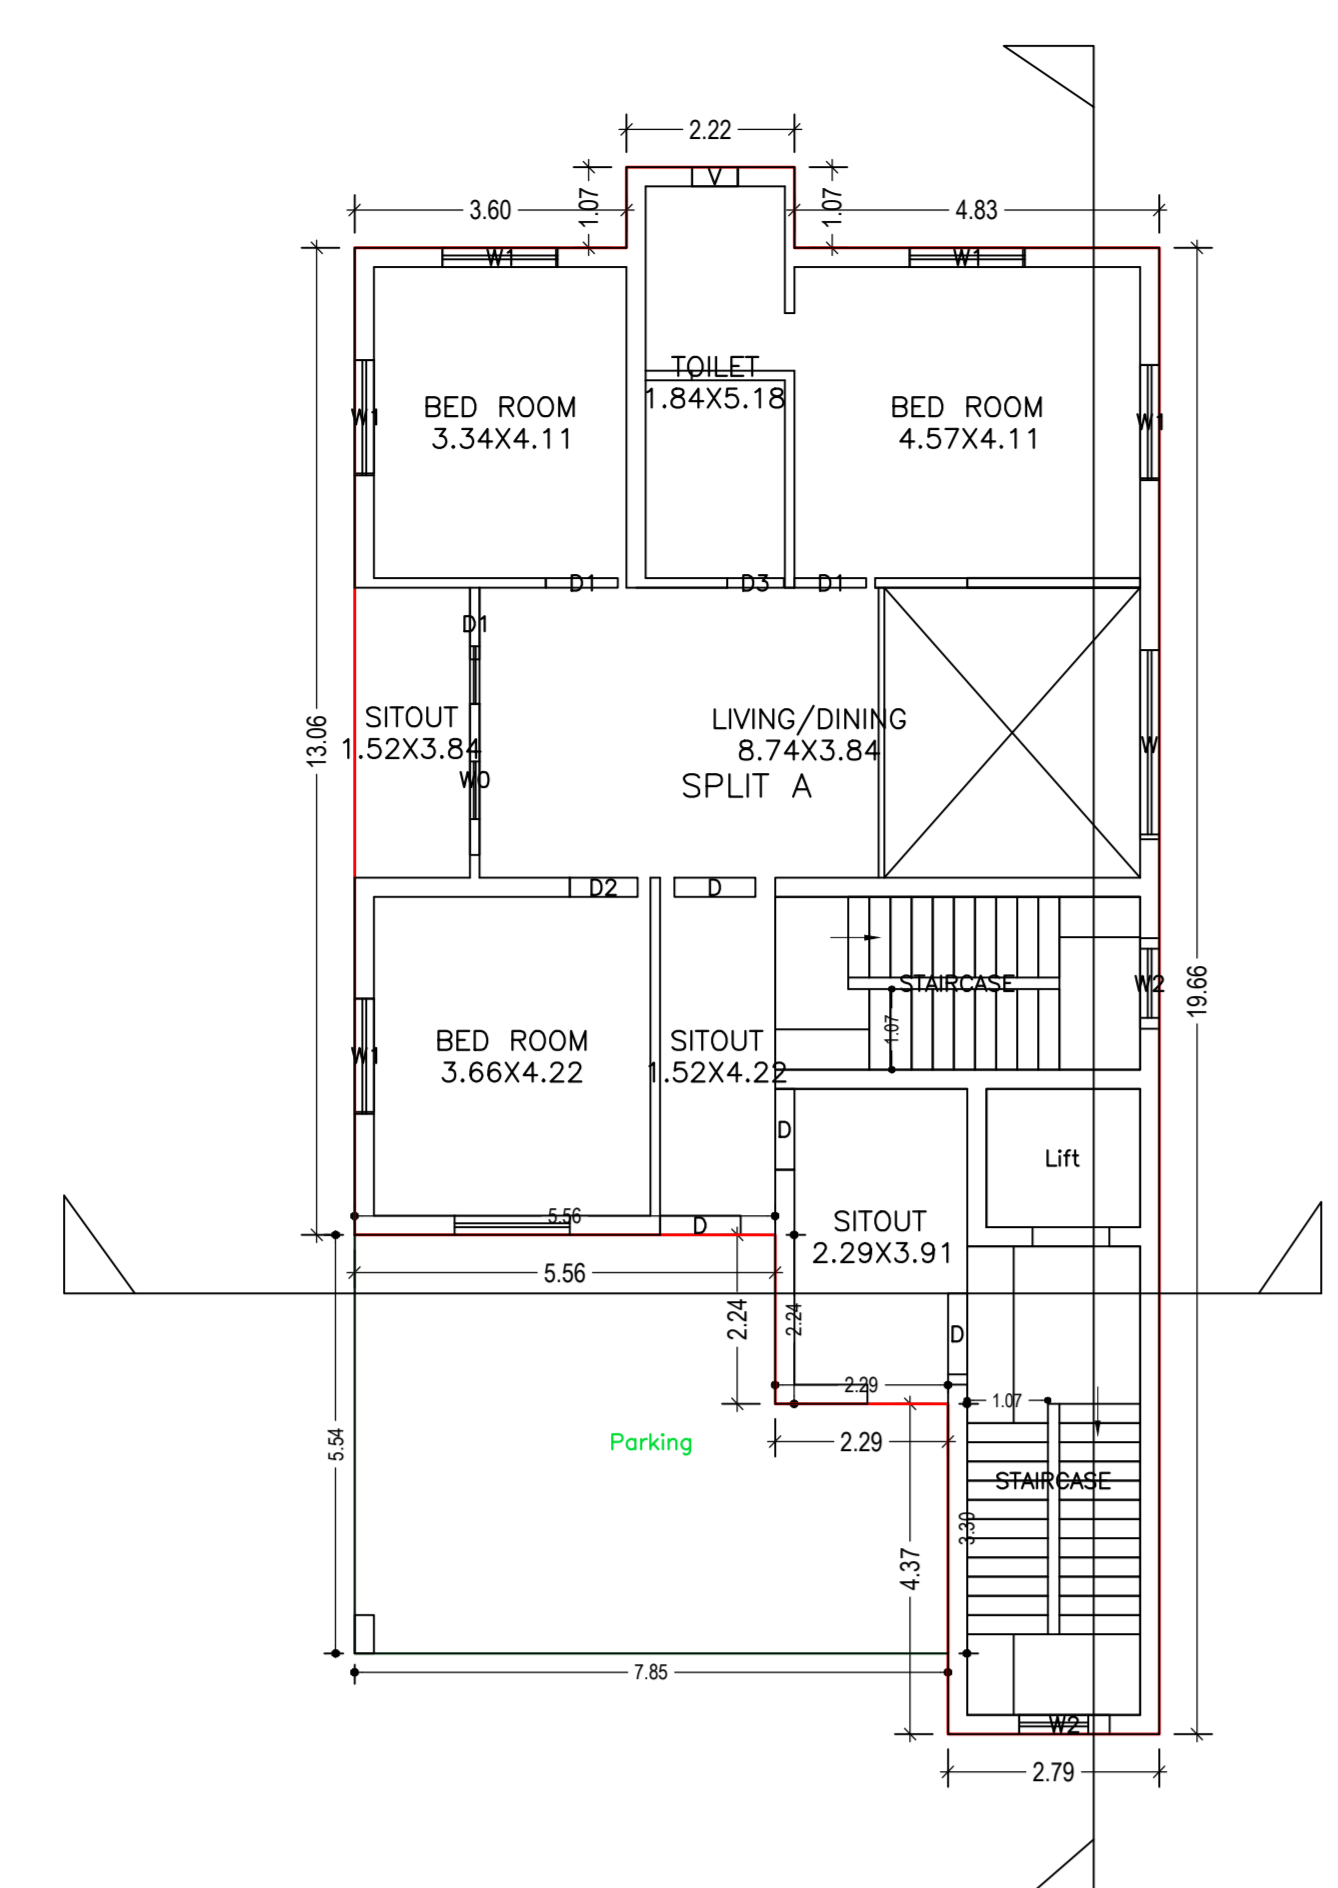


GROUND FLOOR PLAN (Proposed) (SCALE 1:100)

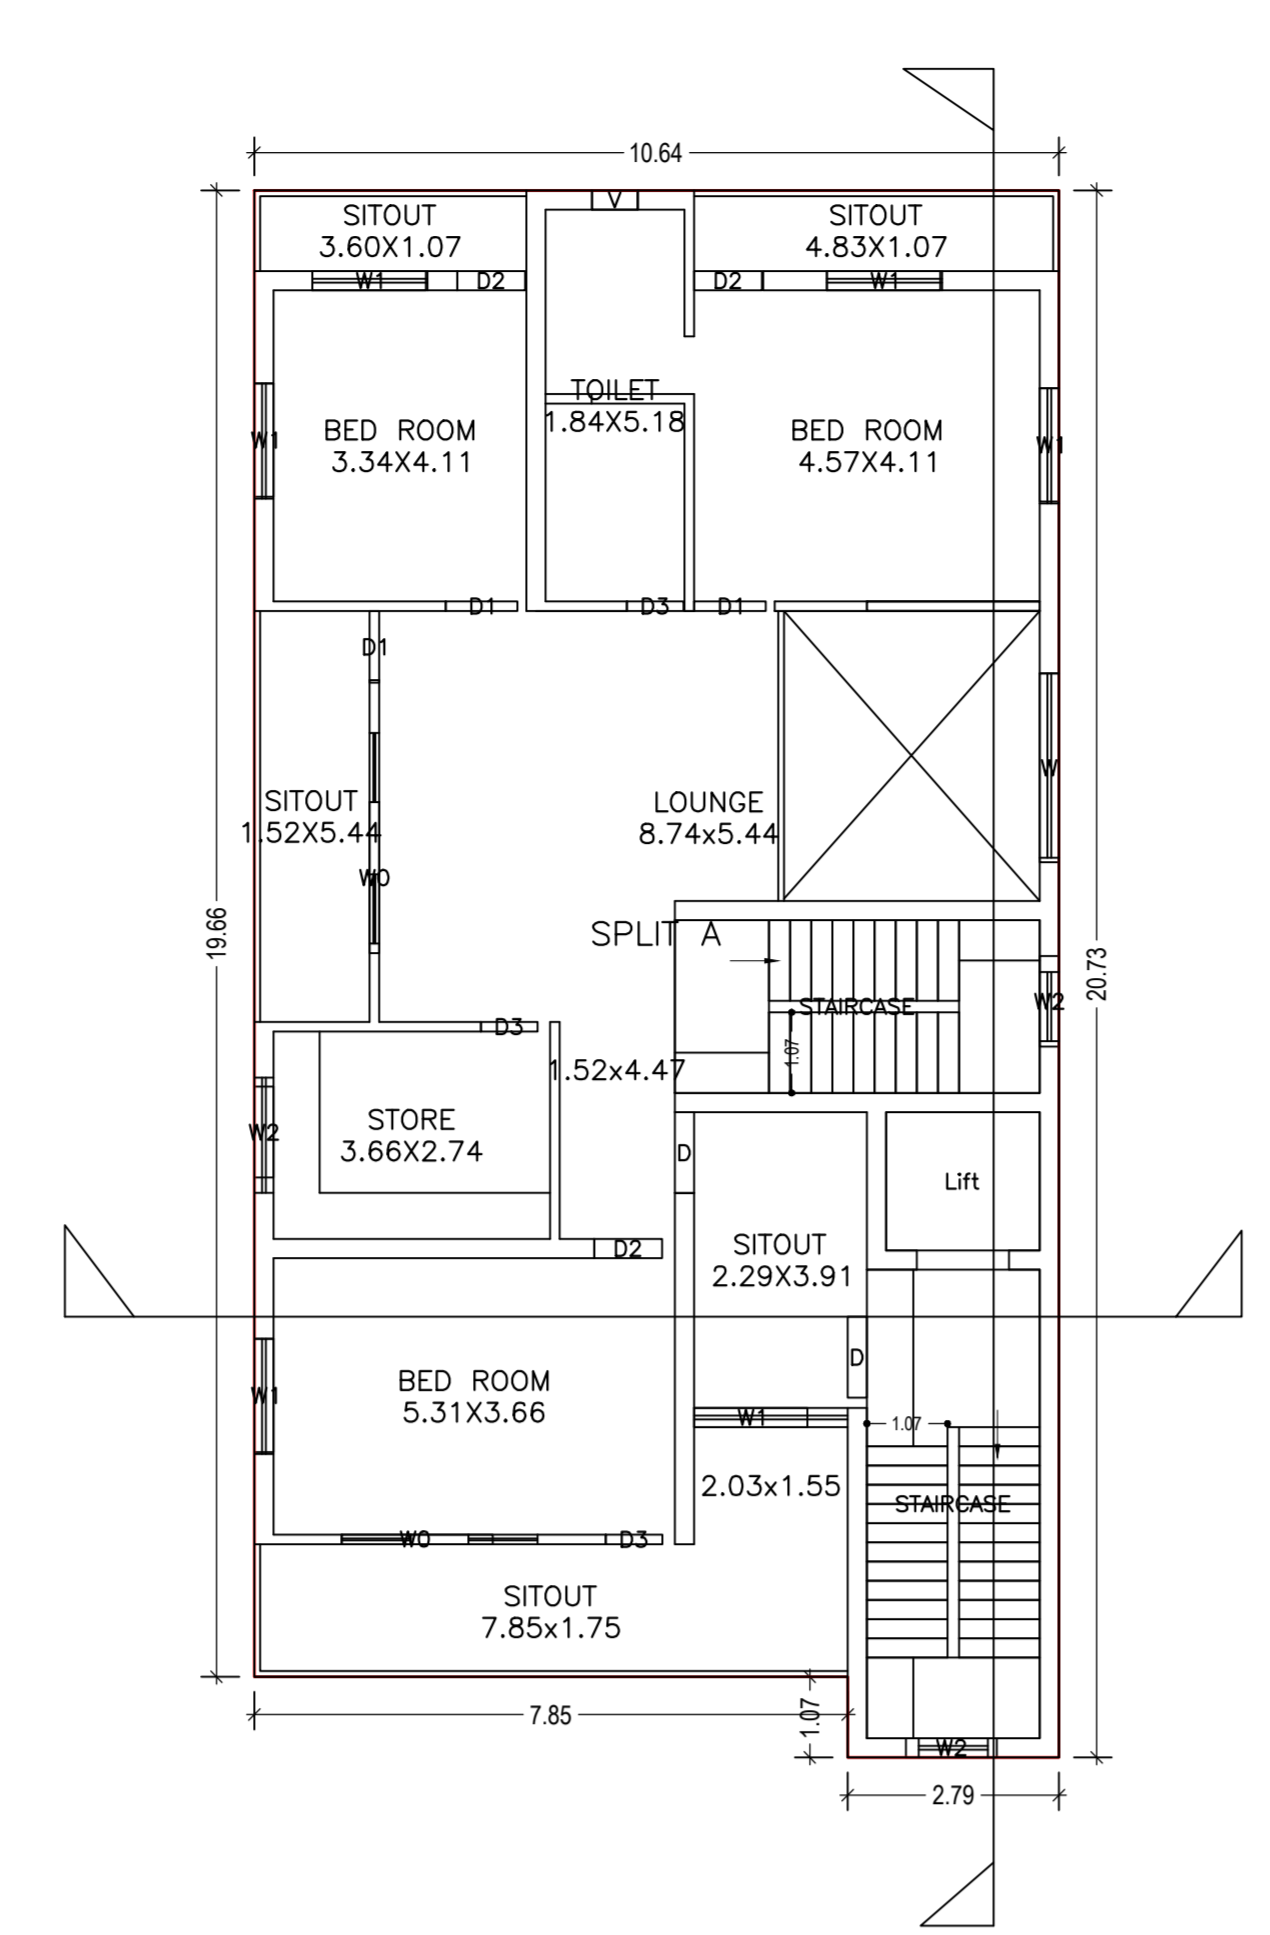


FIRST FLOOR PLAN (Proposed) (SCALE 1:100)

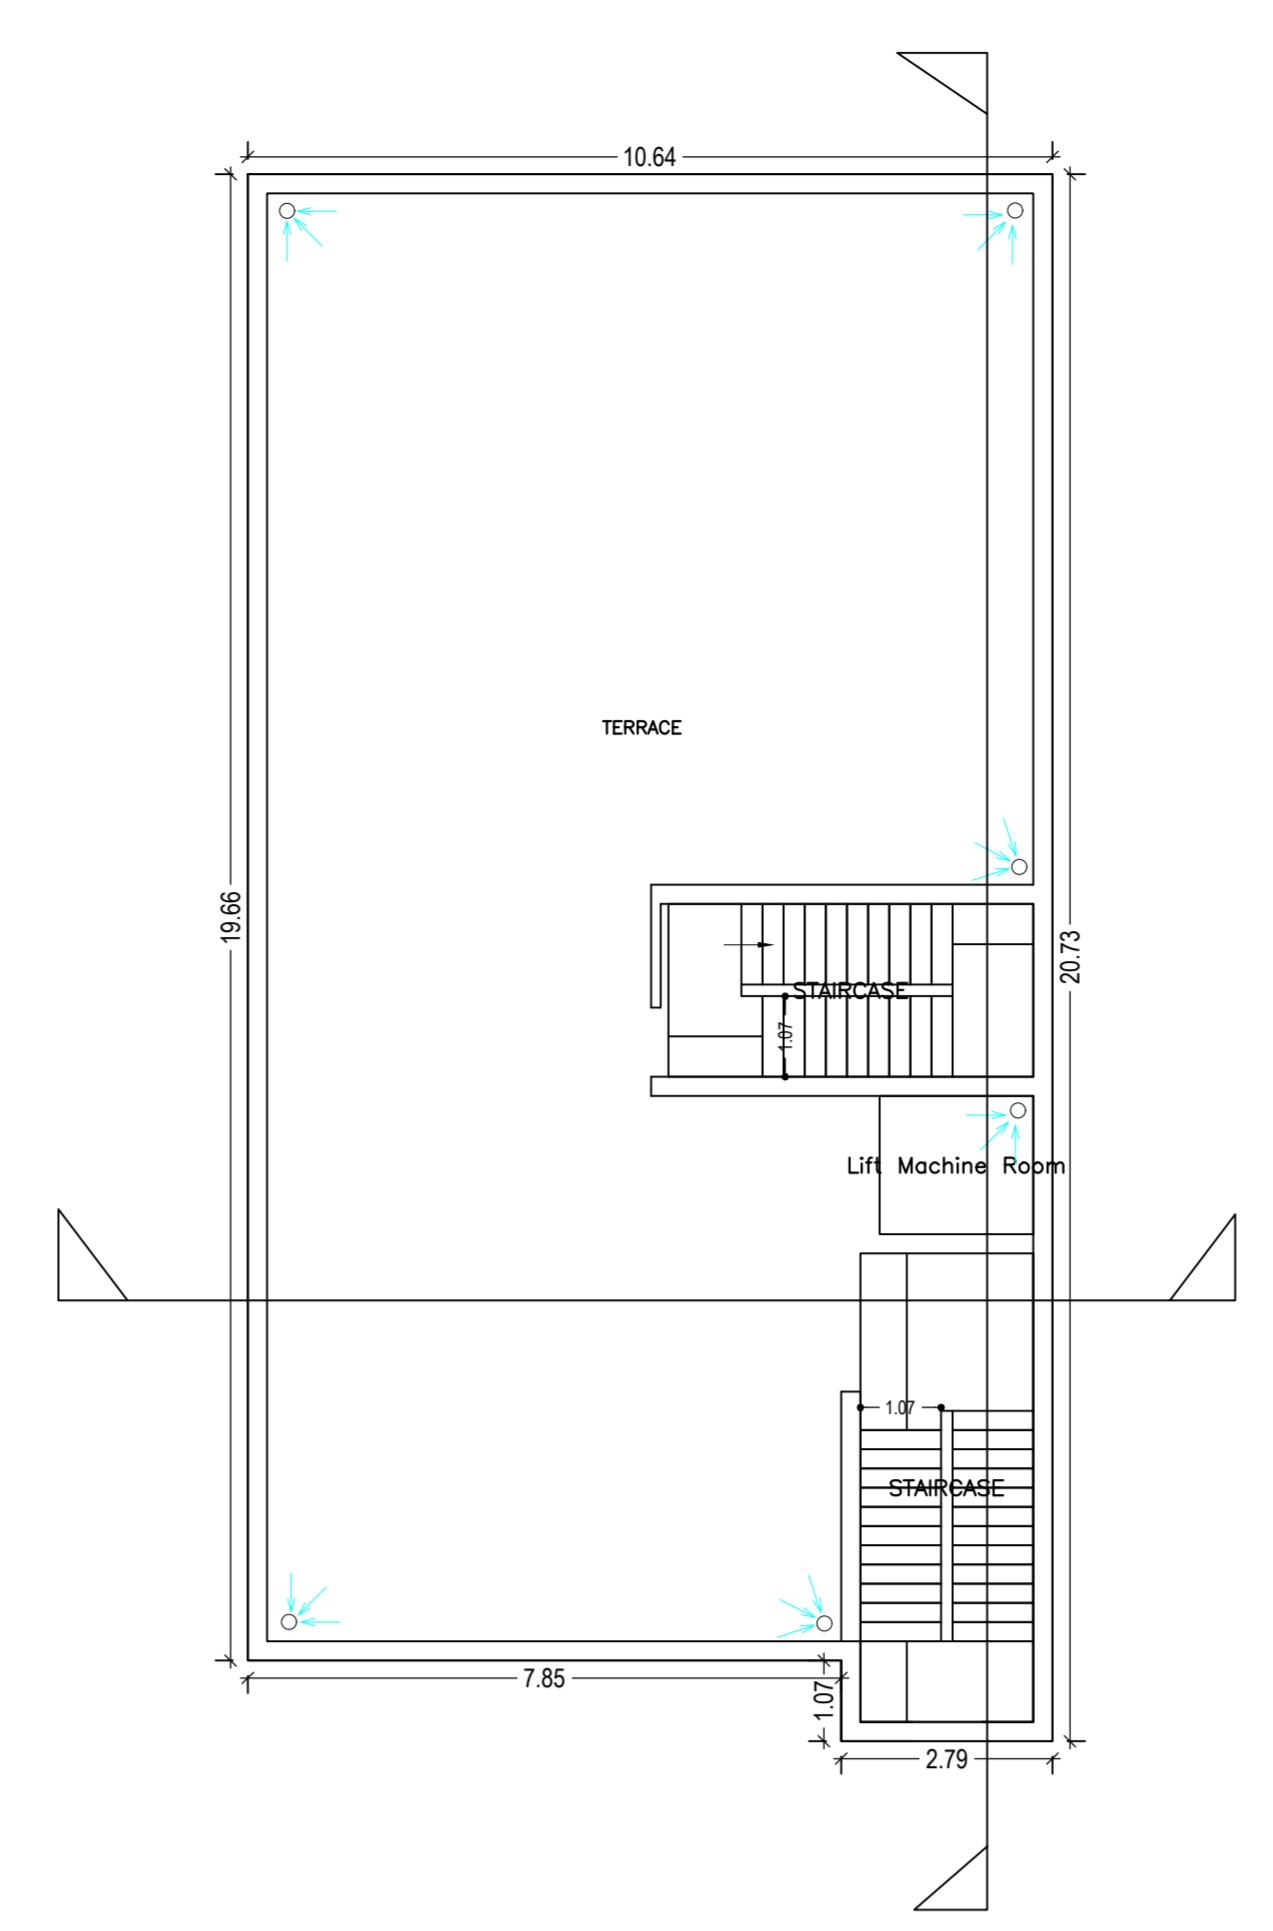


TERRACE FLOOR PLAN (SCALE 1:100)

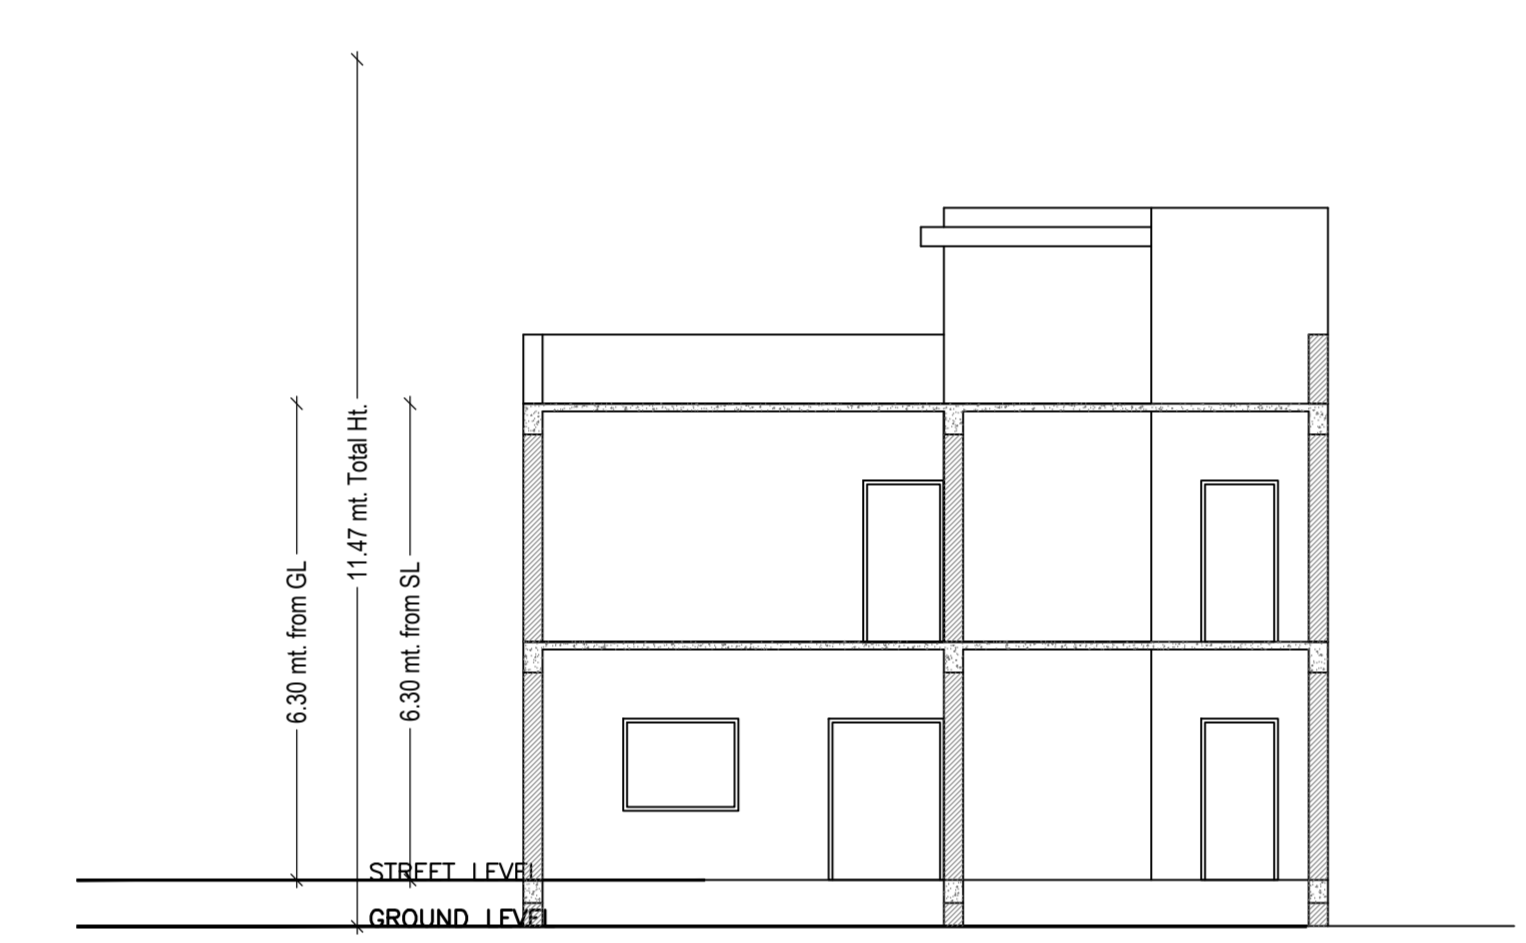


SECTION X-X

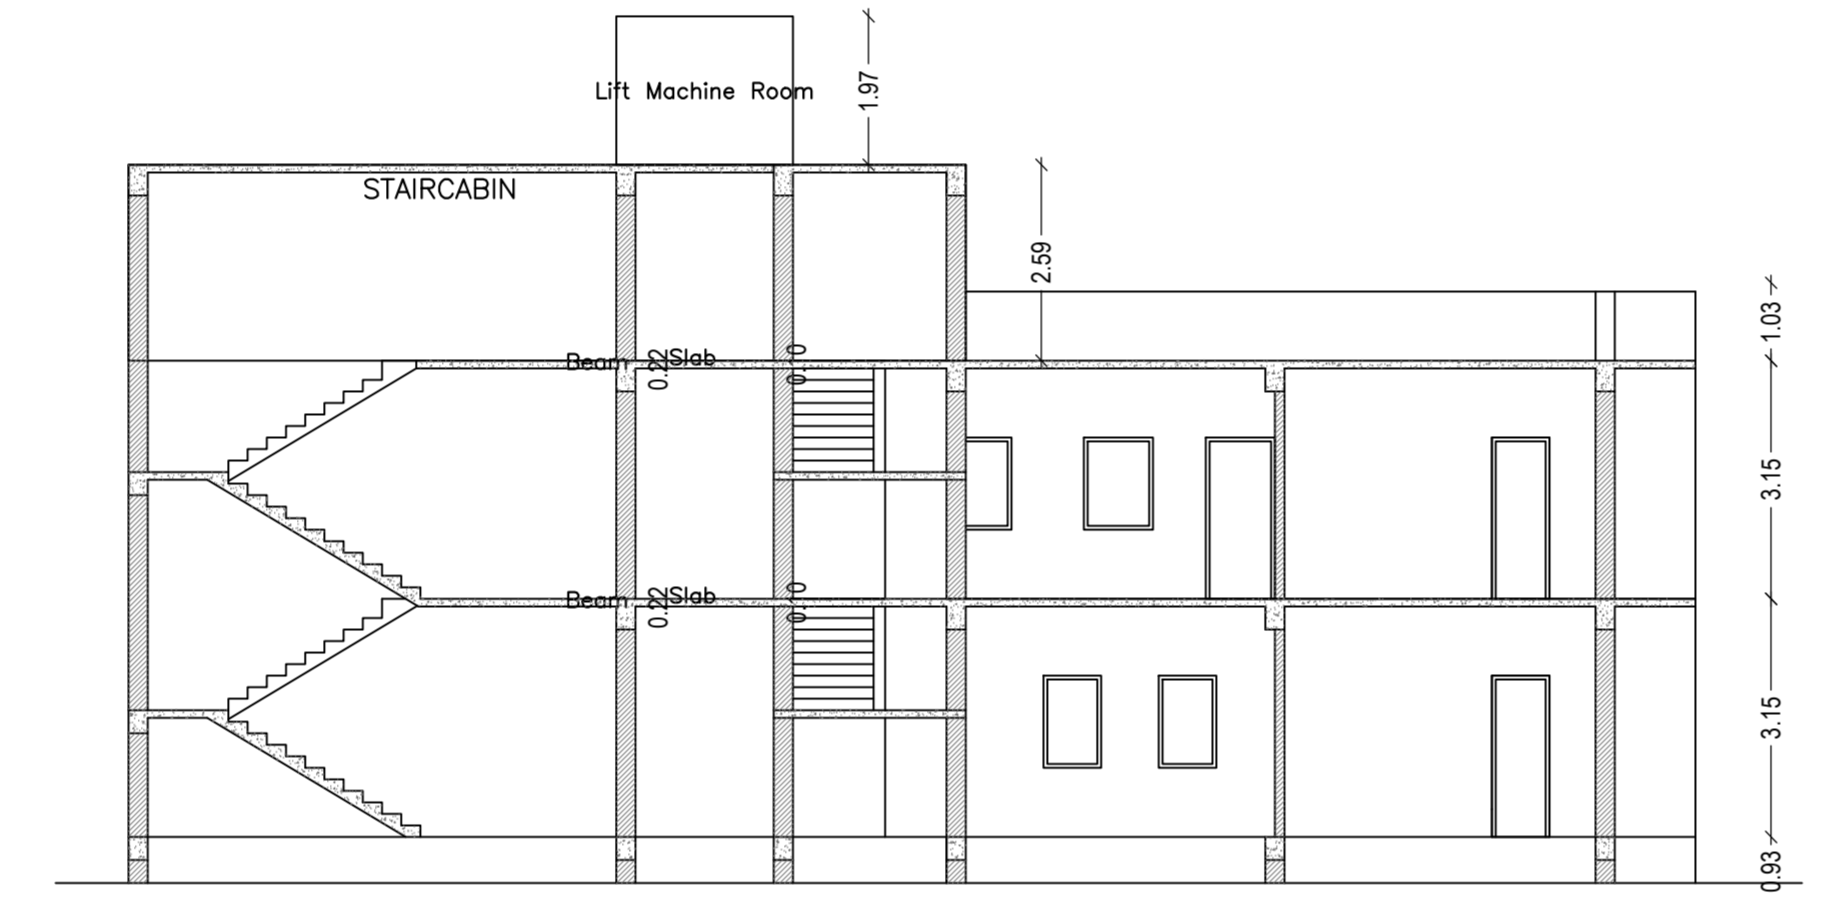


SECTION Y-Y

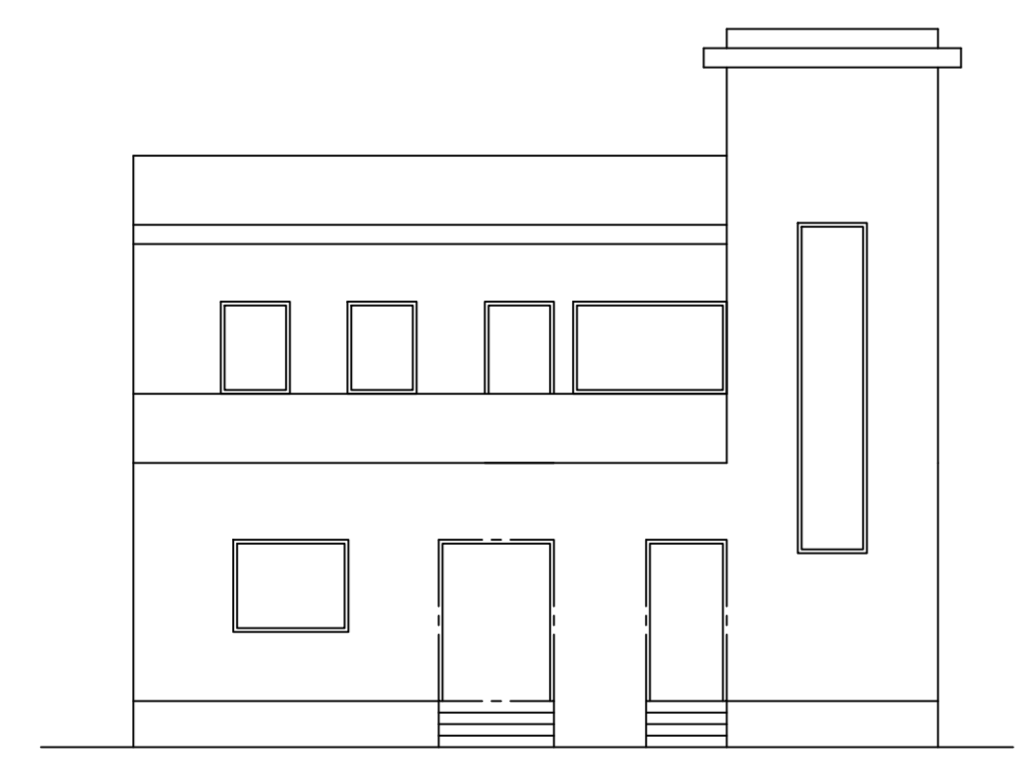

FRONT ELEVATION

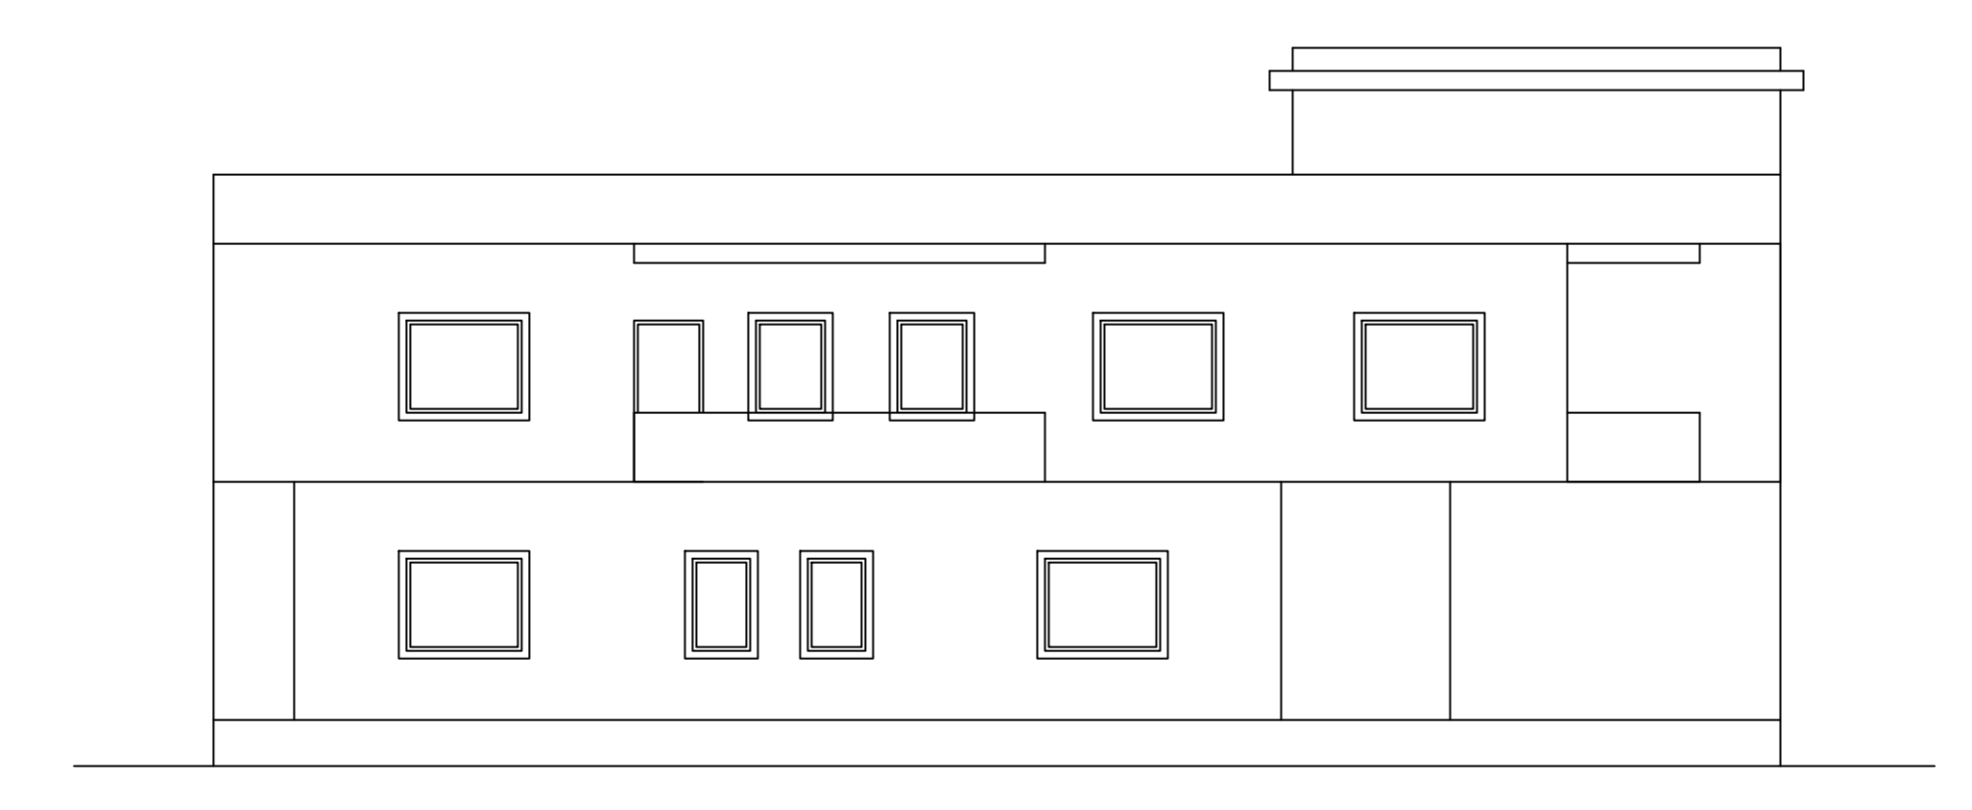

LEFT SIDE ELEVATION

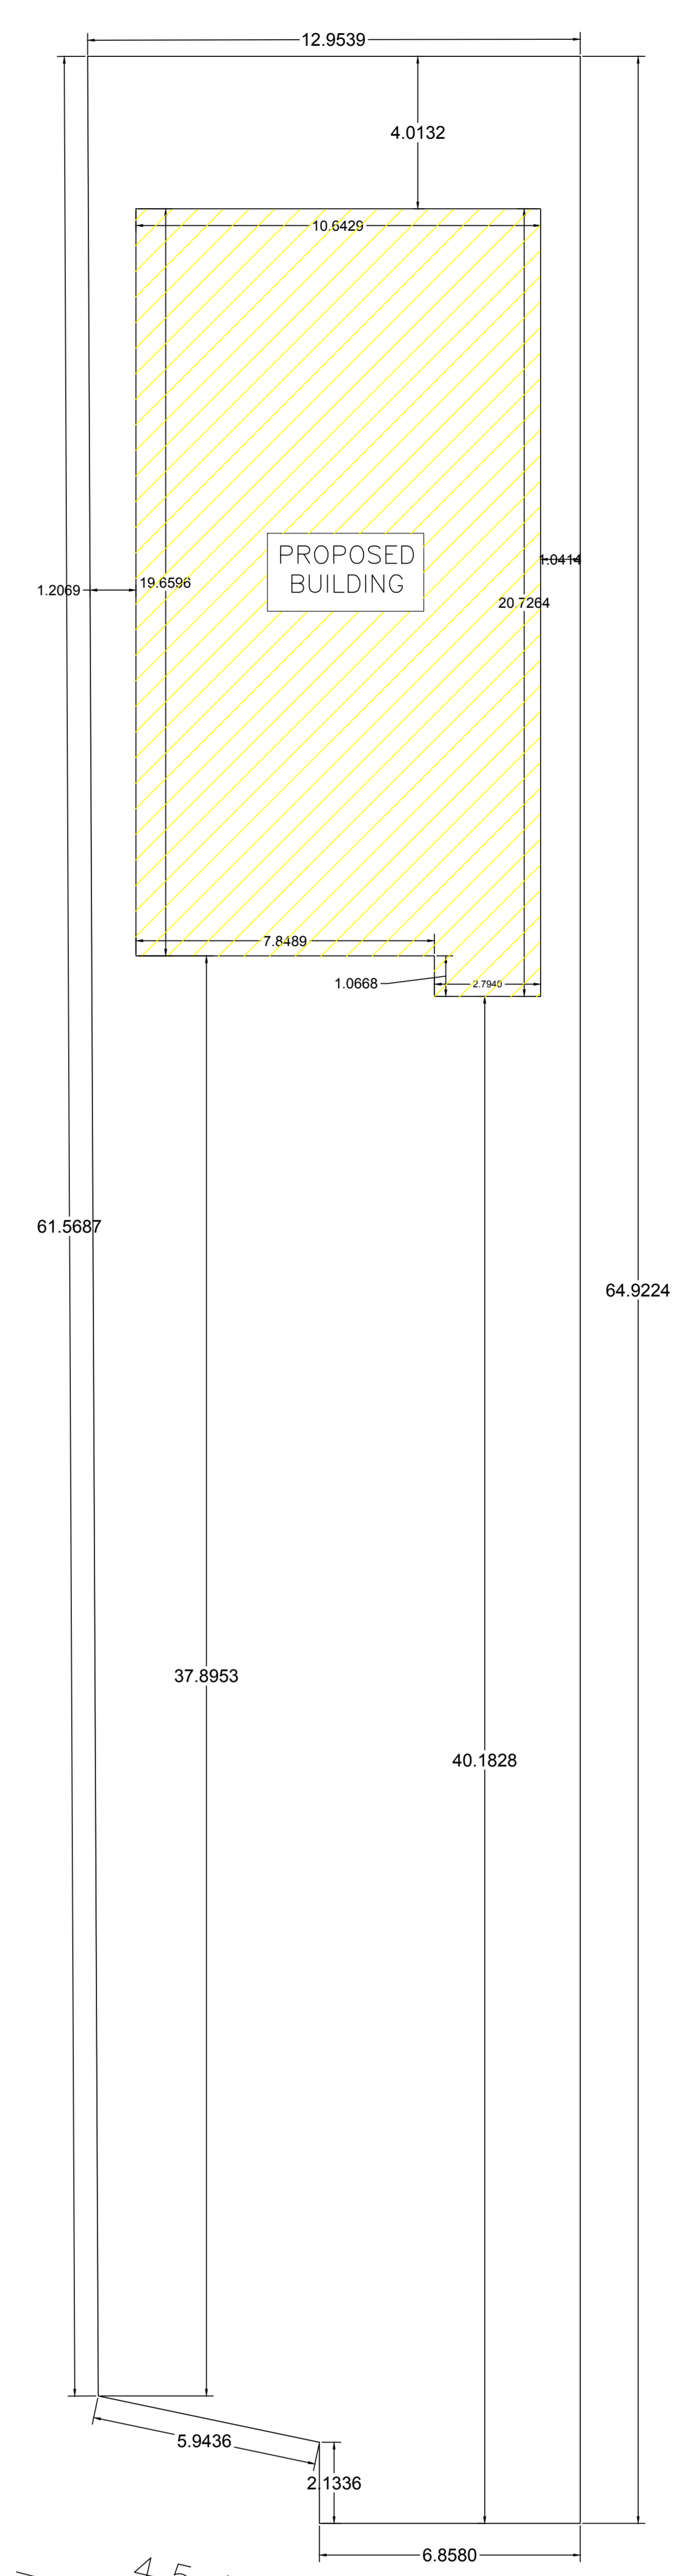

PROPOSED BUILDING

Buildingwise Floor FAR Details				
Floor Name	Plot Boundary	Proposed FAR Area (Sq.Mt)	Total Proposed FAR Area (Sq.Mt)	Total FAR Area (Sq.Mt)
Ground Floor	1	150.00	150.00	150.00
First Floor	1	150.00	300.00	300.00
Terrace Floor	1	0.00	300.00	300.00
Total	1	300.00	300.00	300.00

Building USE/SUBUSE Details				
Building Name	Building Use	Building Sub-Use	Building Structure	Total FAR Area (Sq.Mt)
SMT PRAMILA NARESH	Residential	Residential Dwelling/ Non-Apartment	Non-Highrise	300.00


FAR & Tenement Details (Table 4c-1)						
Building	No. of Same Type	Total FAR Area (Sq.Mt)	Plot FAR Area (Sq.Mt)	Proposed FAR Area (Sq.Mt)	Total FAR Area (Sq.Mt)	Total FAR Area (Sq.Mt)
SMT PRAMILA NARESH	1	150.00	150.00	300.00	300.00	300.00
Grand Total	1	150.00	150.00	300.00	300.00	300.00

Building 'A' (SMT PRAMILA NARESH)						
Floor Name	Total FAR Area (Sq.Mt)	Plot FAR Area (Sq.Mt)	Proposed FAR Area (Sq.Mt)	Total FAR Area (Sq.Mt)	Total FAR Area (Sq.Mt)	Total FAR Area (Sq.Mt)
Ground Floor	150.00	150.00	300.00	300.00	300.00	300.00
First Floor	150.00	150.00	300.00	300.00	300.00	300.00
Terrace Floor	0.00	0.00	0.00	0.00	0.00	0.00
Total	300.00	300.00	300.00	300.00	300.00	300.00


SCHEDULE OF DOOR:				
Building Name	Door No.	Location	Height	Width
SMT PRAMILA NARESH	01	01	2.10	0.90
SMT PRAMILA NARESH	02	02	2.10	0.90
SMT PRAMILA NARESH	03	03	2.10	0.90
SMT PRAMILA NARESH	04	04	2.10	0.90

SCHEDULE OF WINDOW/VENTILATION:				
Building Name	Window No.	Location	Height	Width
SMT PRAMILA NARESH	01	01	2.10	0.90
SMT PRAMILA NARESH	02	02	2.10	0.90
SMT PRAMILA NARESH	03	03	2.10	0.90
SMT PRAMILA NARESH	04	04	2.10	0.90


Un-BUA Table for Building 'A' (SMT PRAMILA NARESH)						
FLOOR	Room	Length	Width	Area (Sq.Mt)	No. of Rooms	No. of Inhabitants
FIRST FLOOR	SPLIT A	20.40	20.40	416.16	8	1
FIRST FLOOR	SPLIT A	0.00	0.00	0.00	11	0
Total		20.40	20.40	416.16	19	1

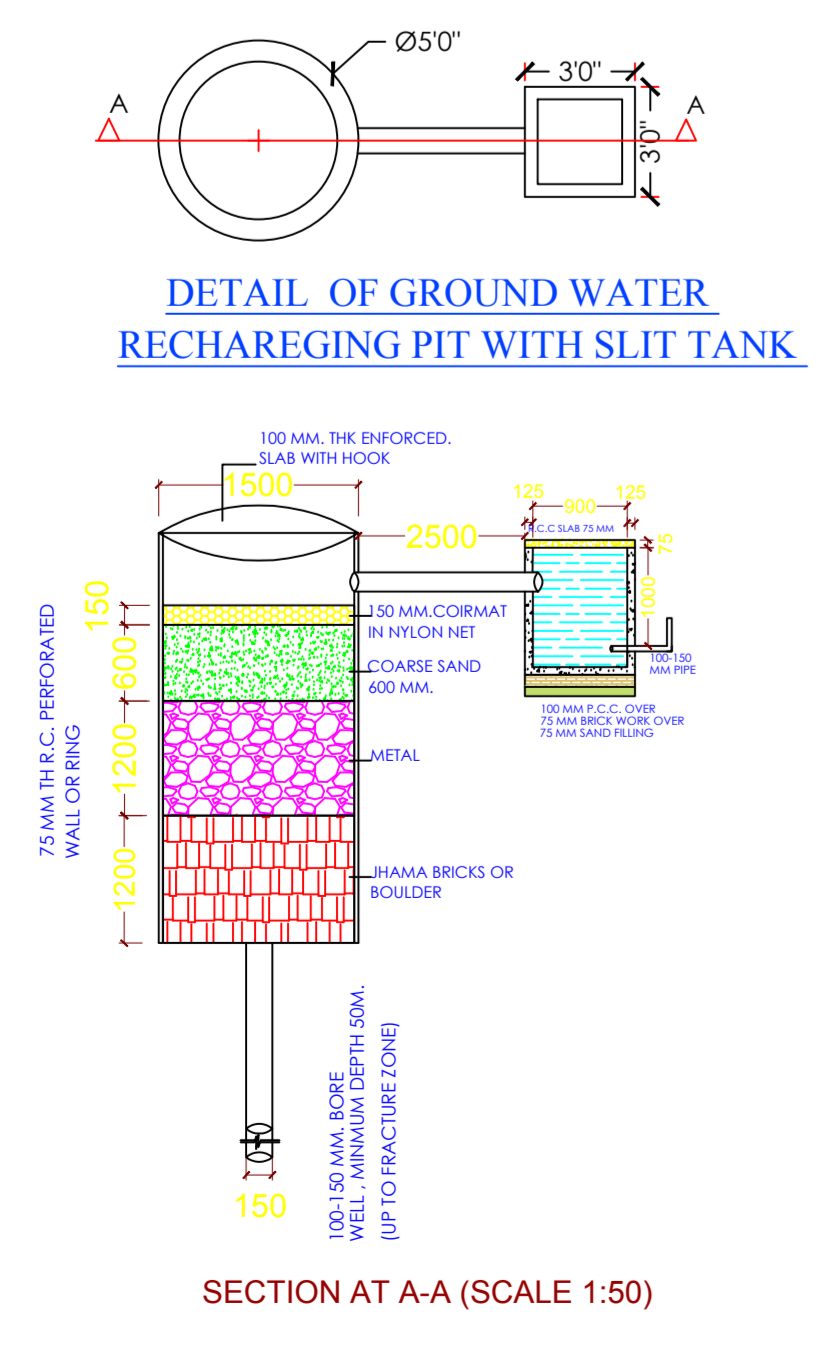


SECTION AT A-A (SCALE 1:50)

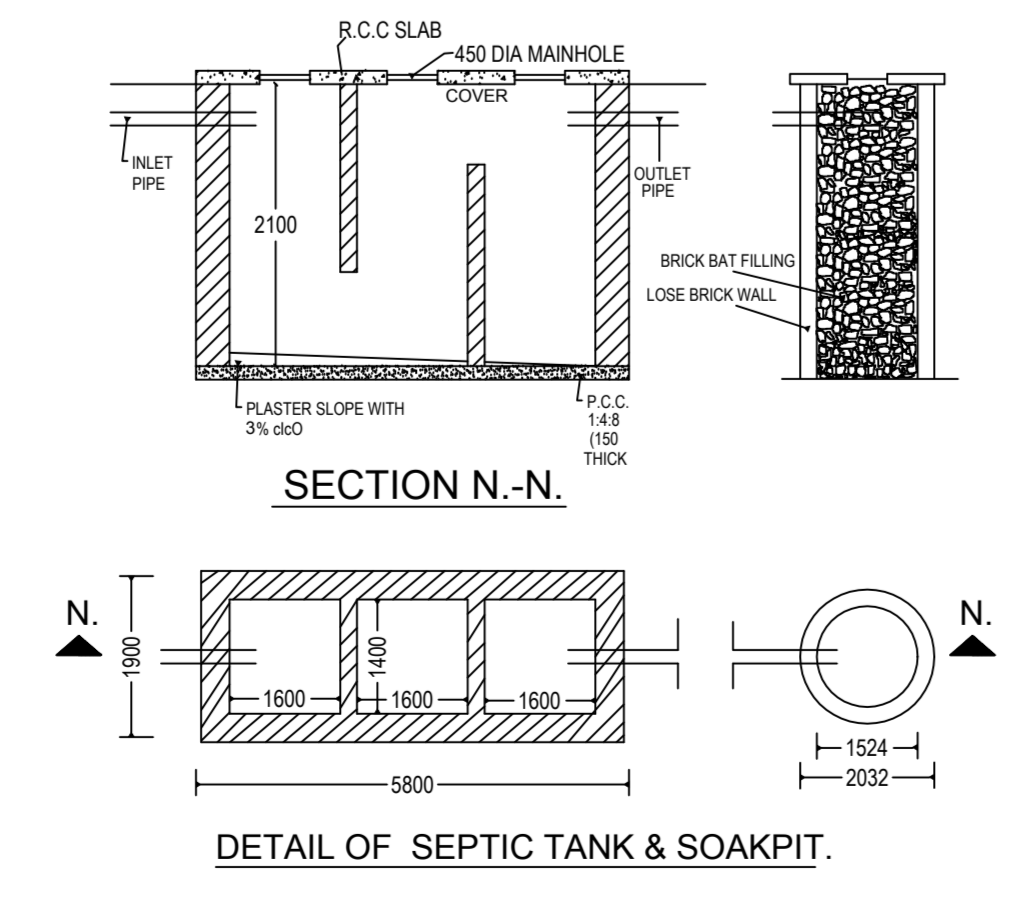

SECTION ON A-A (SCALE 1:50)

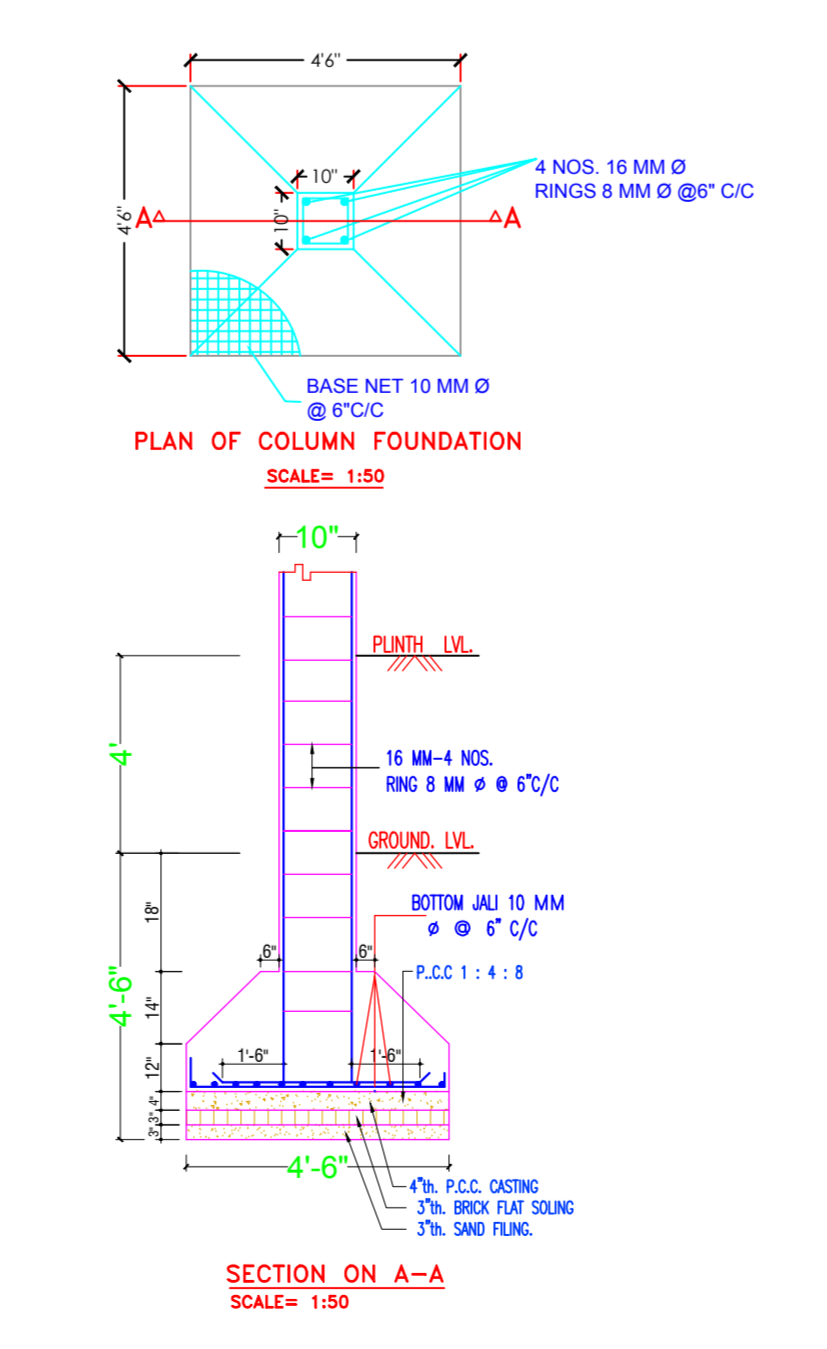

SECTION ON A-A (SCALE 1:50)

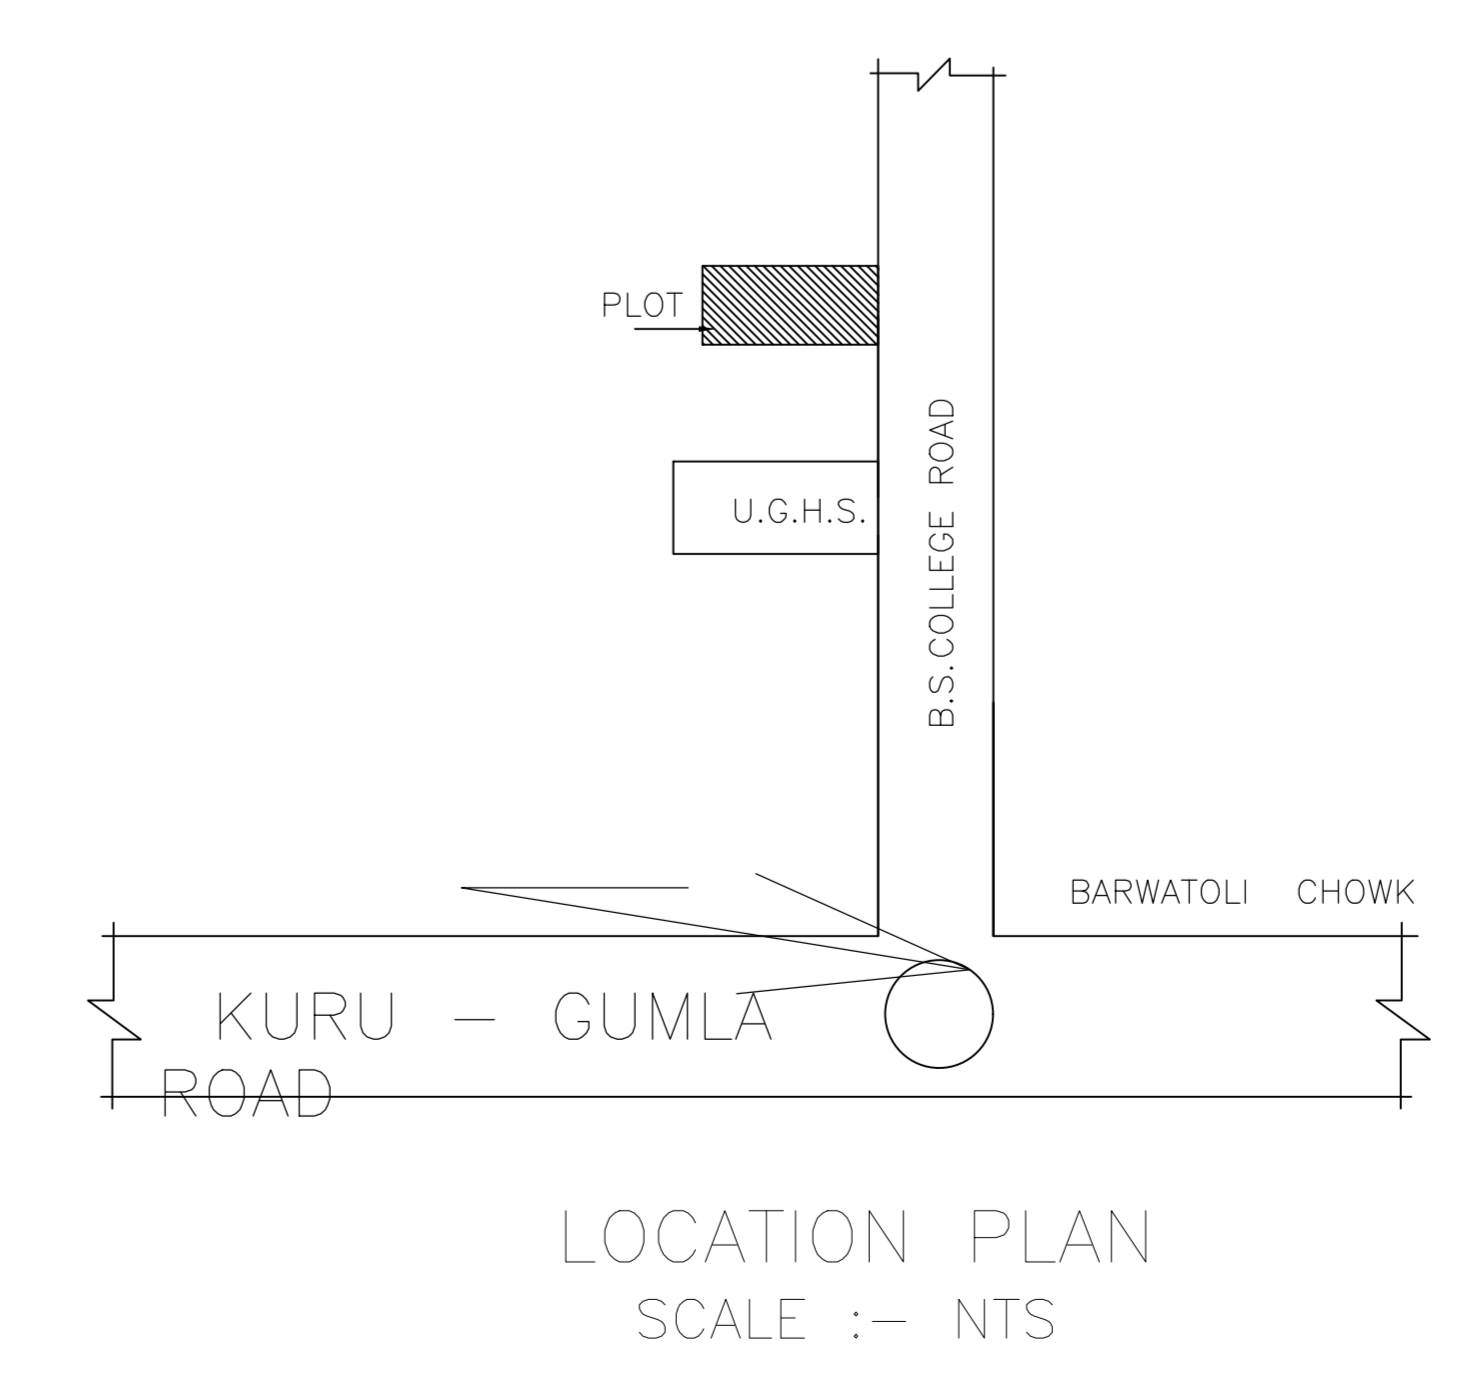

LOCATION PLAN (SCALE :- NTS)

DATE AND SIGNATURE	STRUCTURAL ENGINEER NAME AND SIGNATURE	BUILDER NAME AND SIGNATURE	DIGITAL SIGNATURE
	ADHINIKHIMAN SAHU		