




SITE PLAN

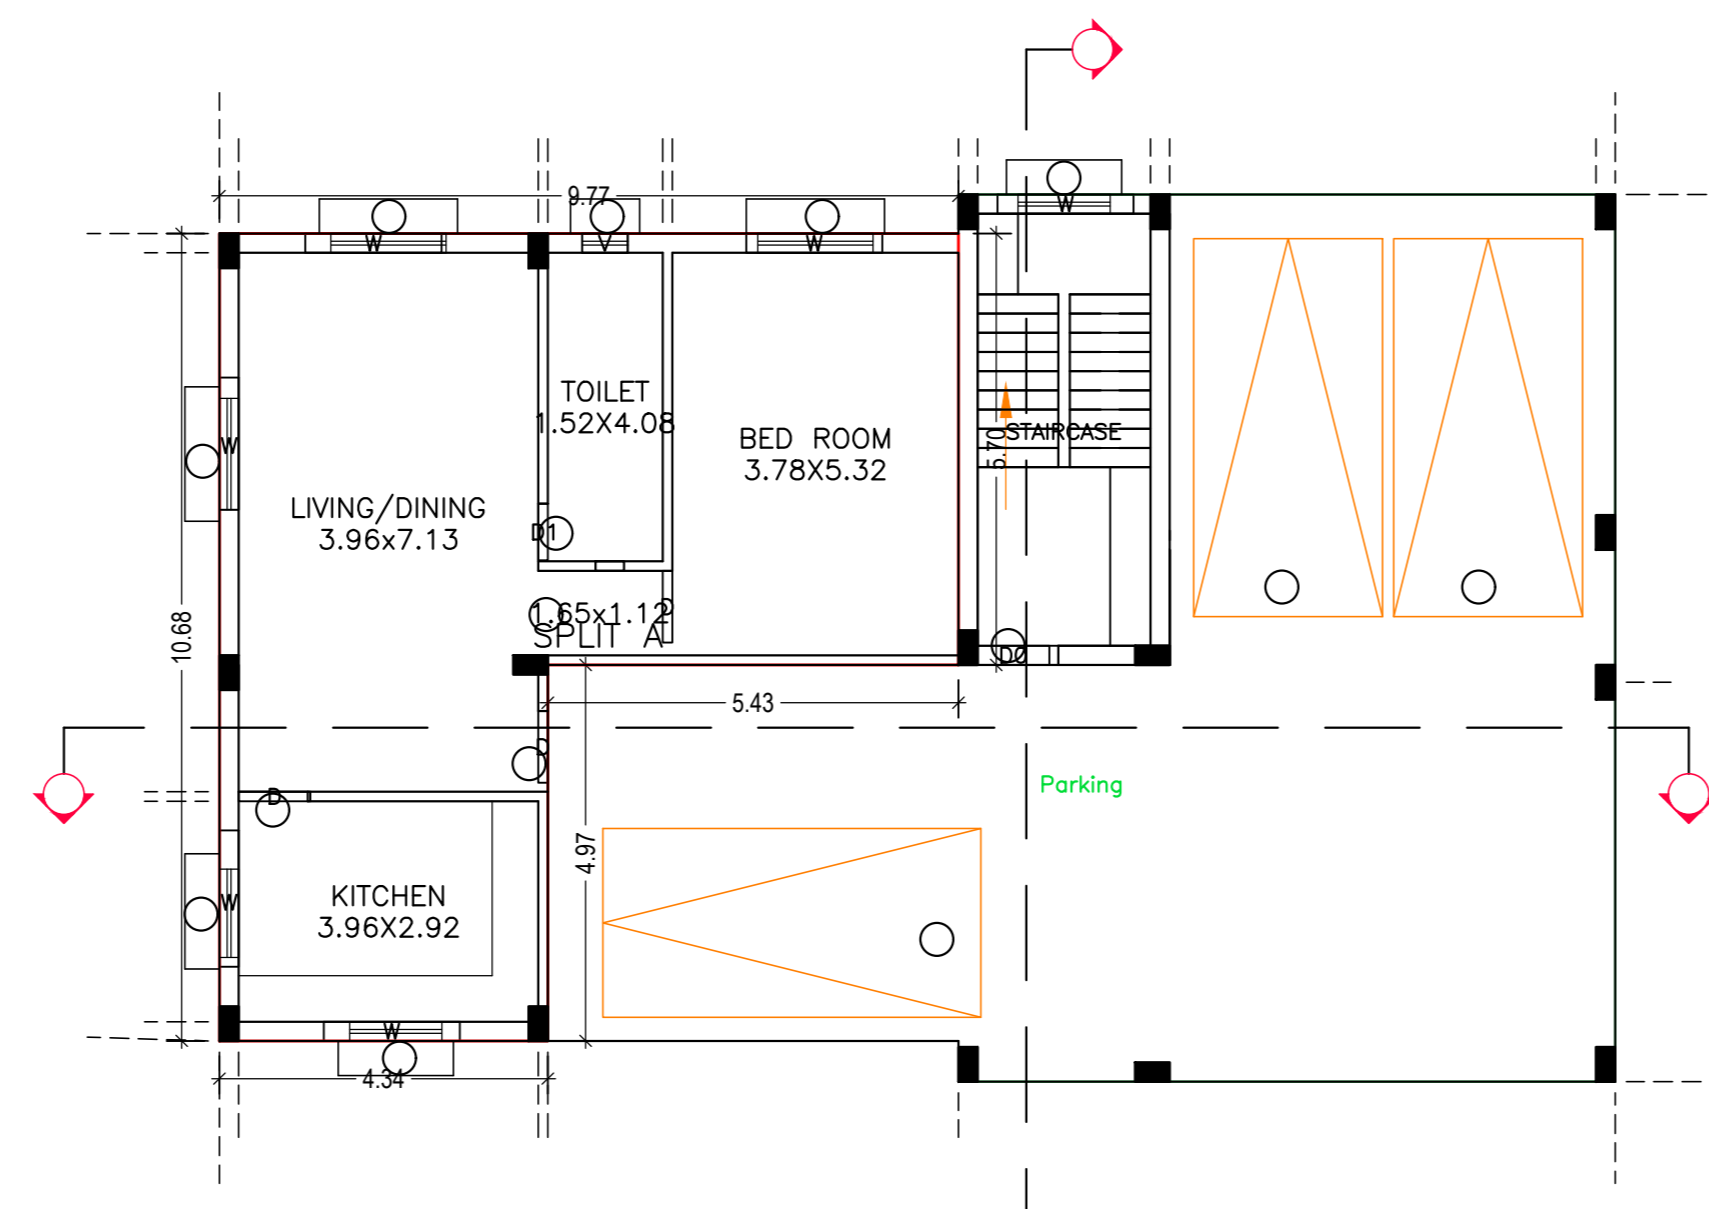


GROUND FLOOR PLAN (Proposed) (SCALE 1:100)

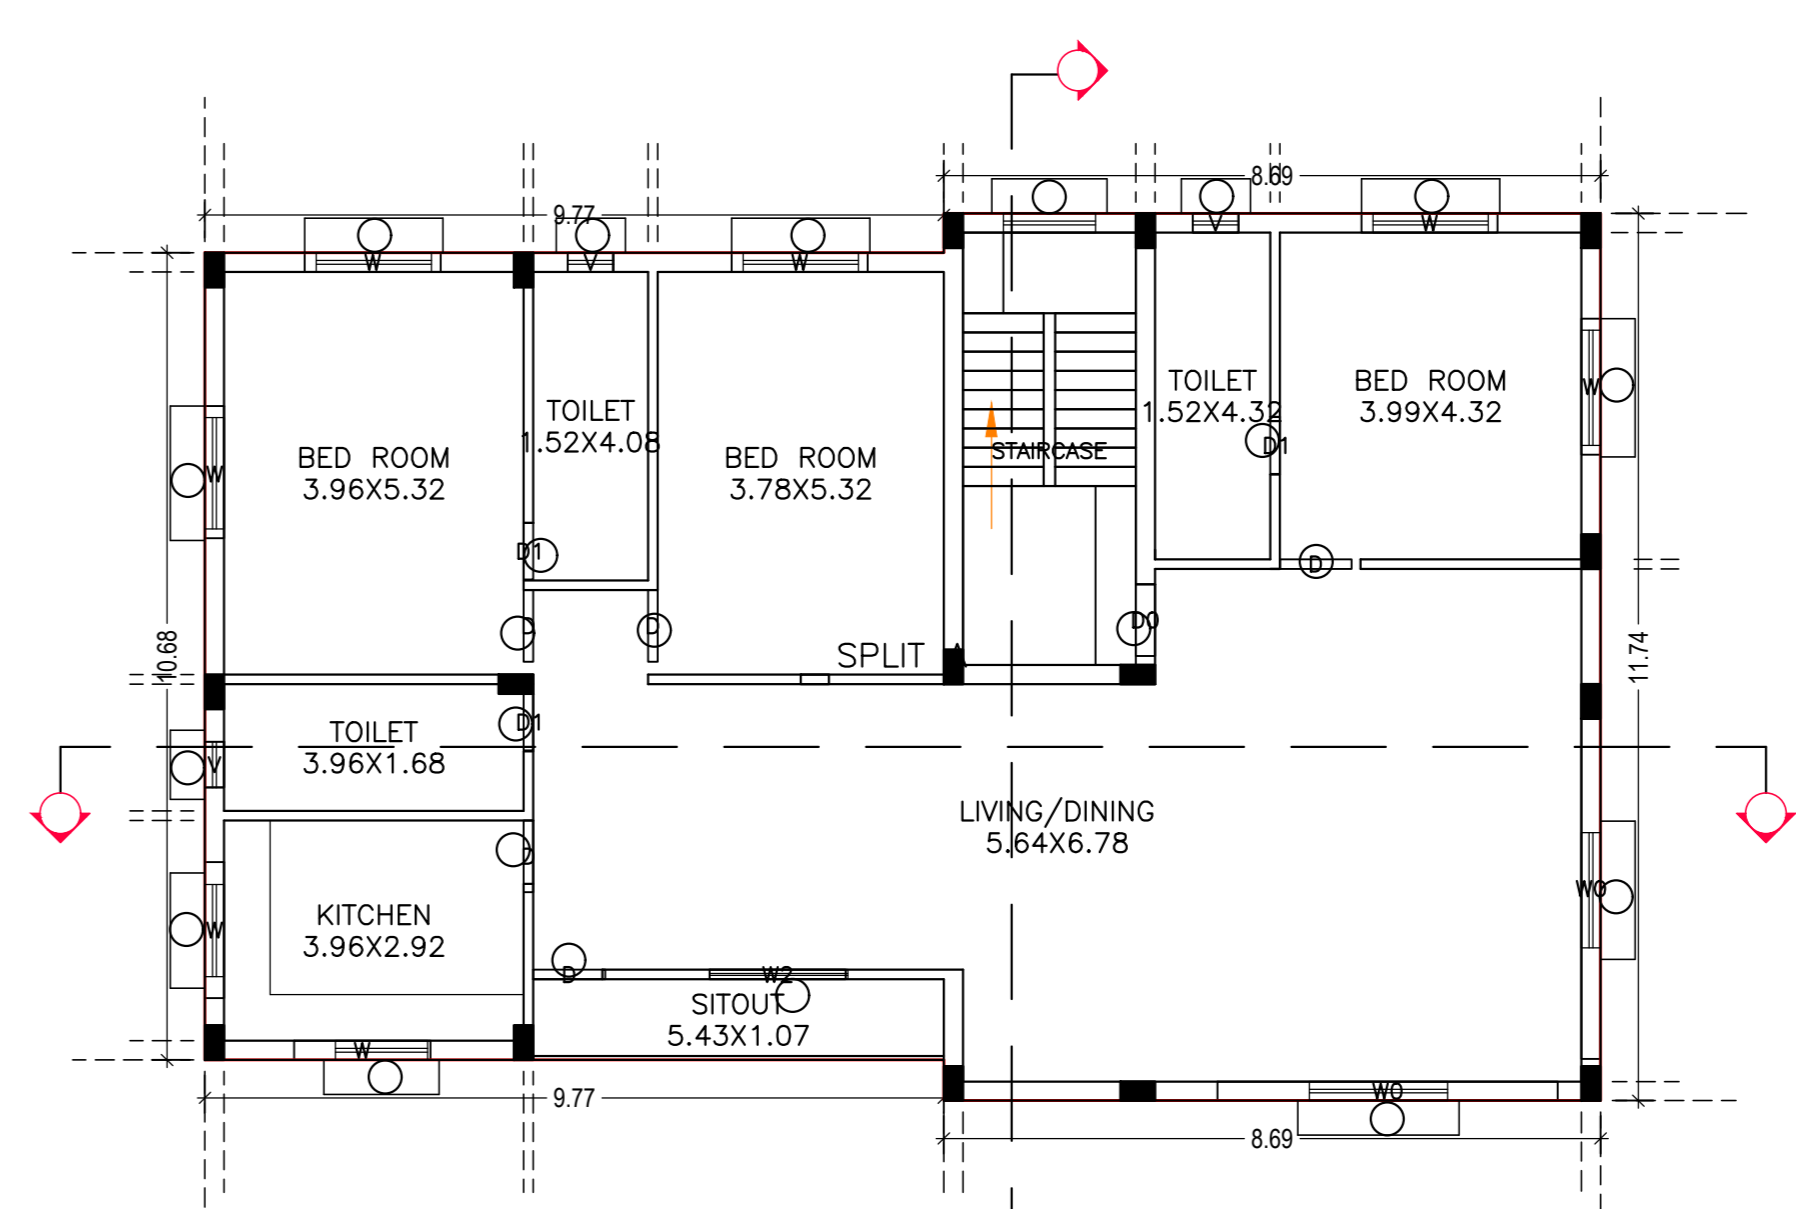


FIRST FLOOR PLAN (Proposed) (SCALE 1:100)

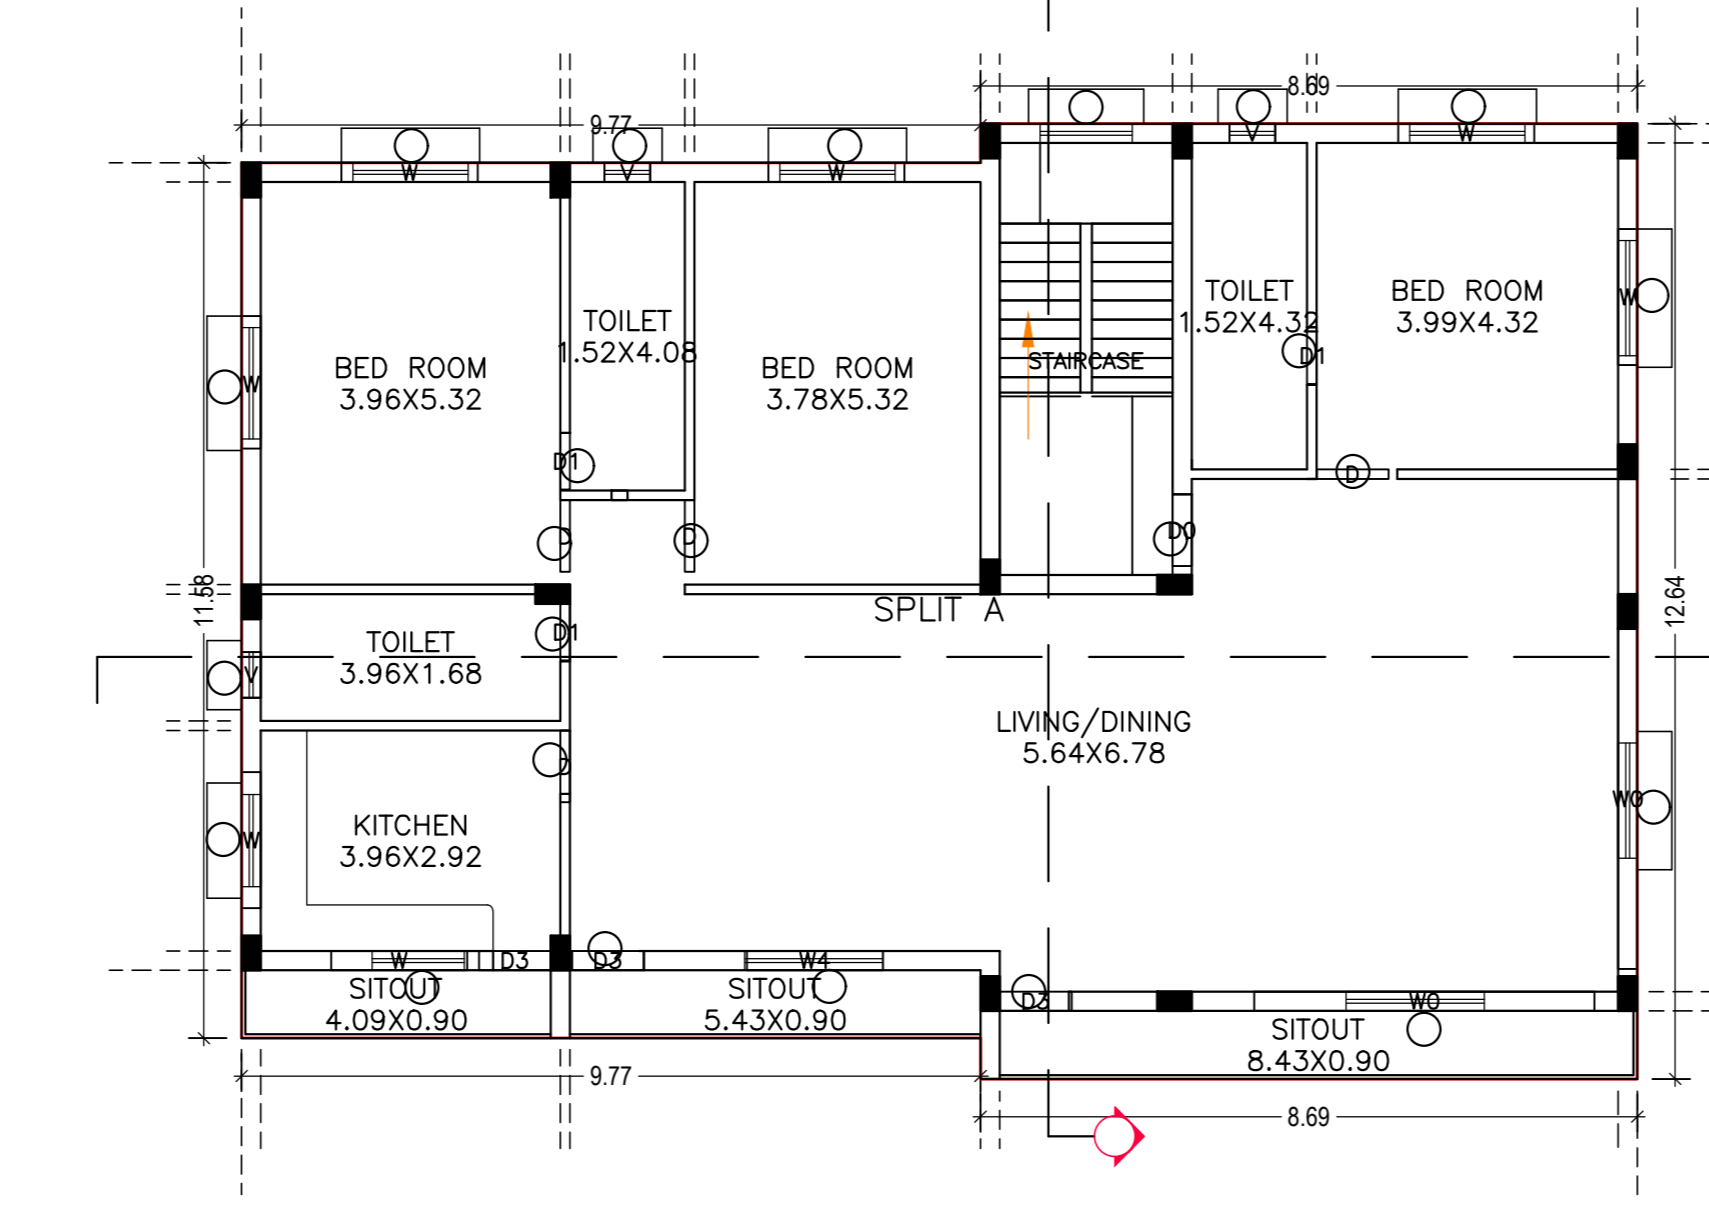

SECOND FLOOR PLAN (Proposed) (SCALE 1:100)

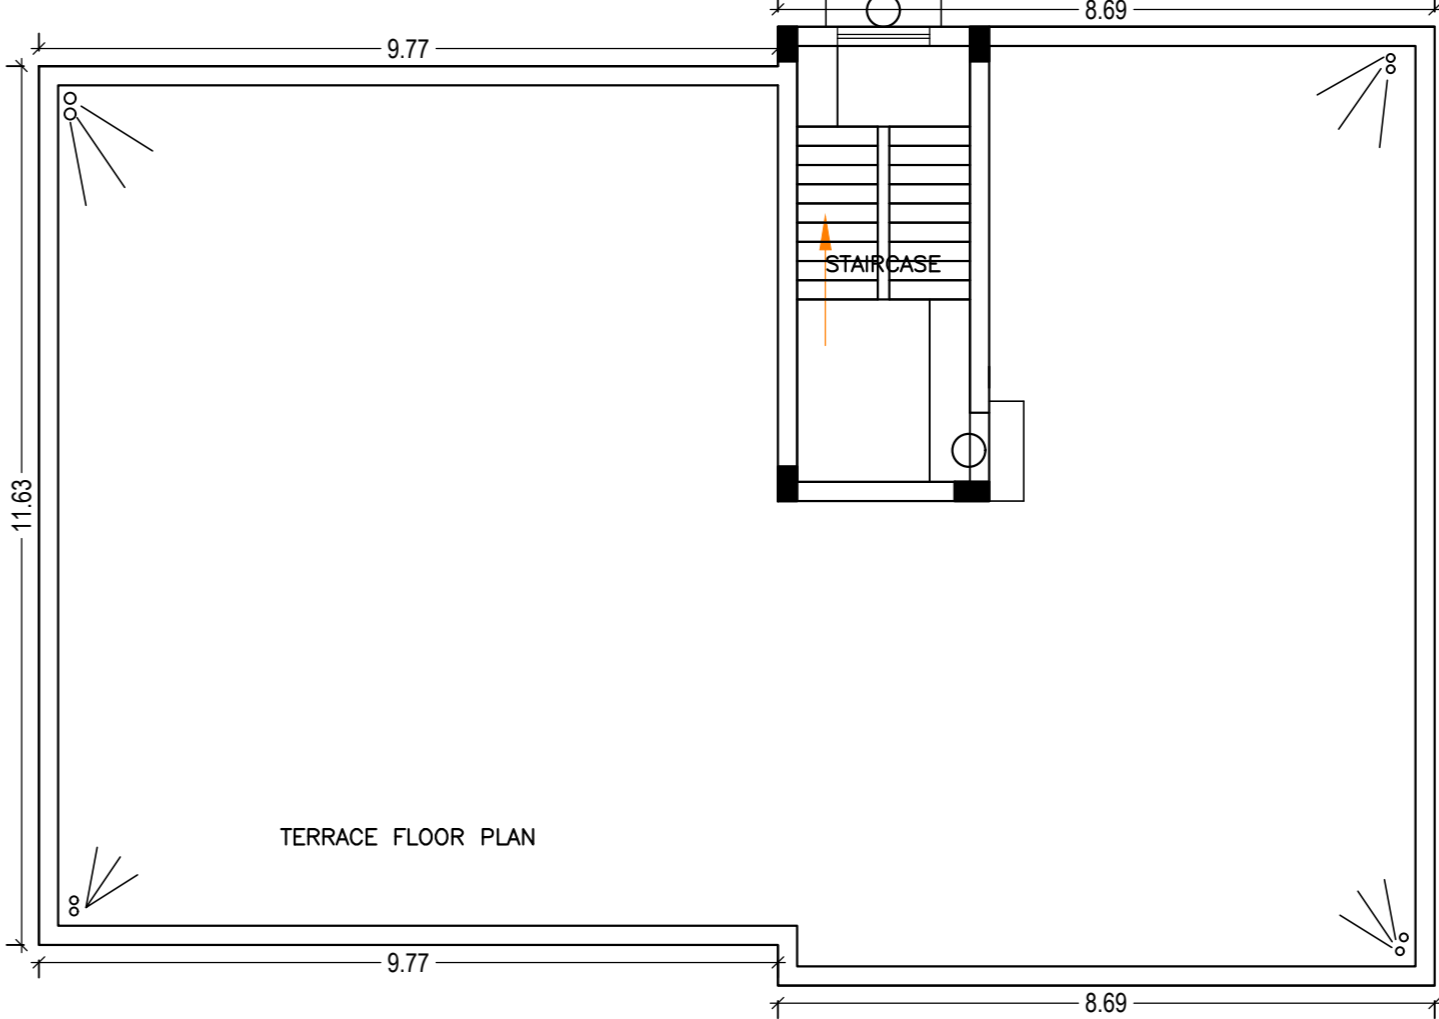


TERRACE FLOOR PLAN (SCALE 1:100)

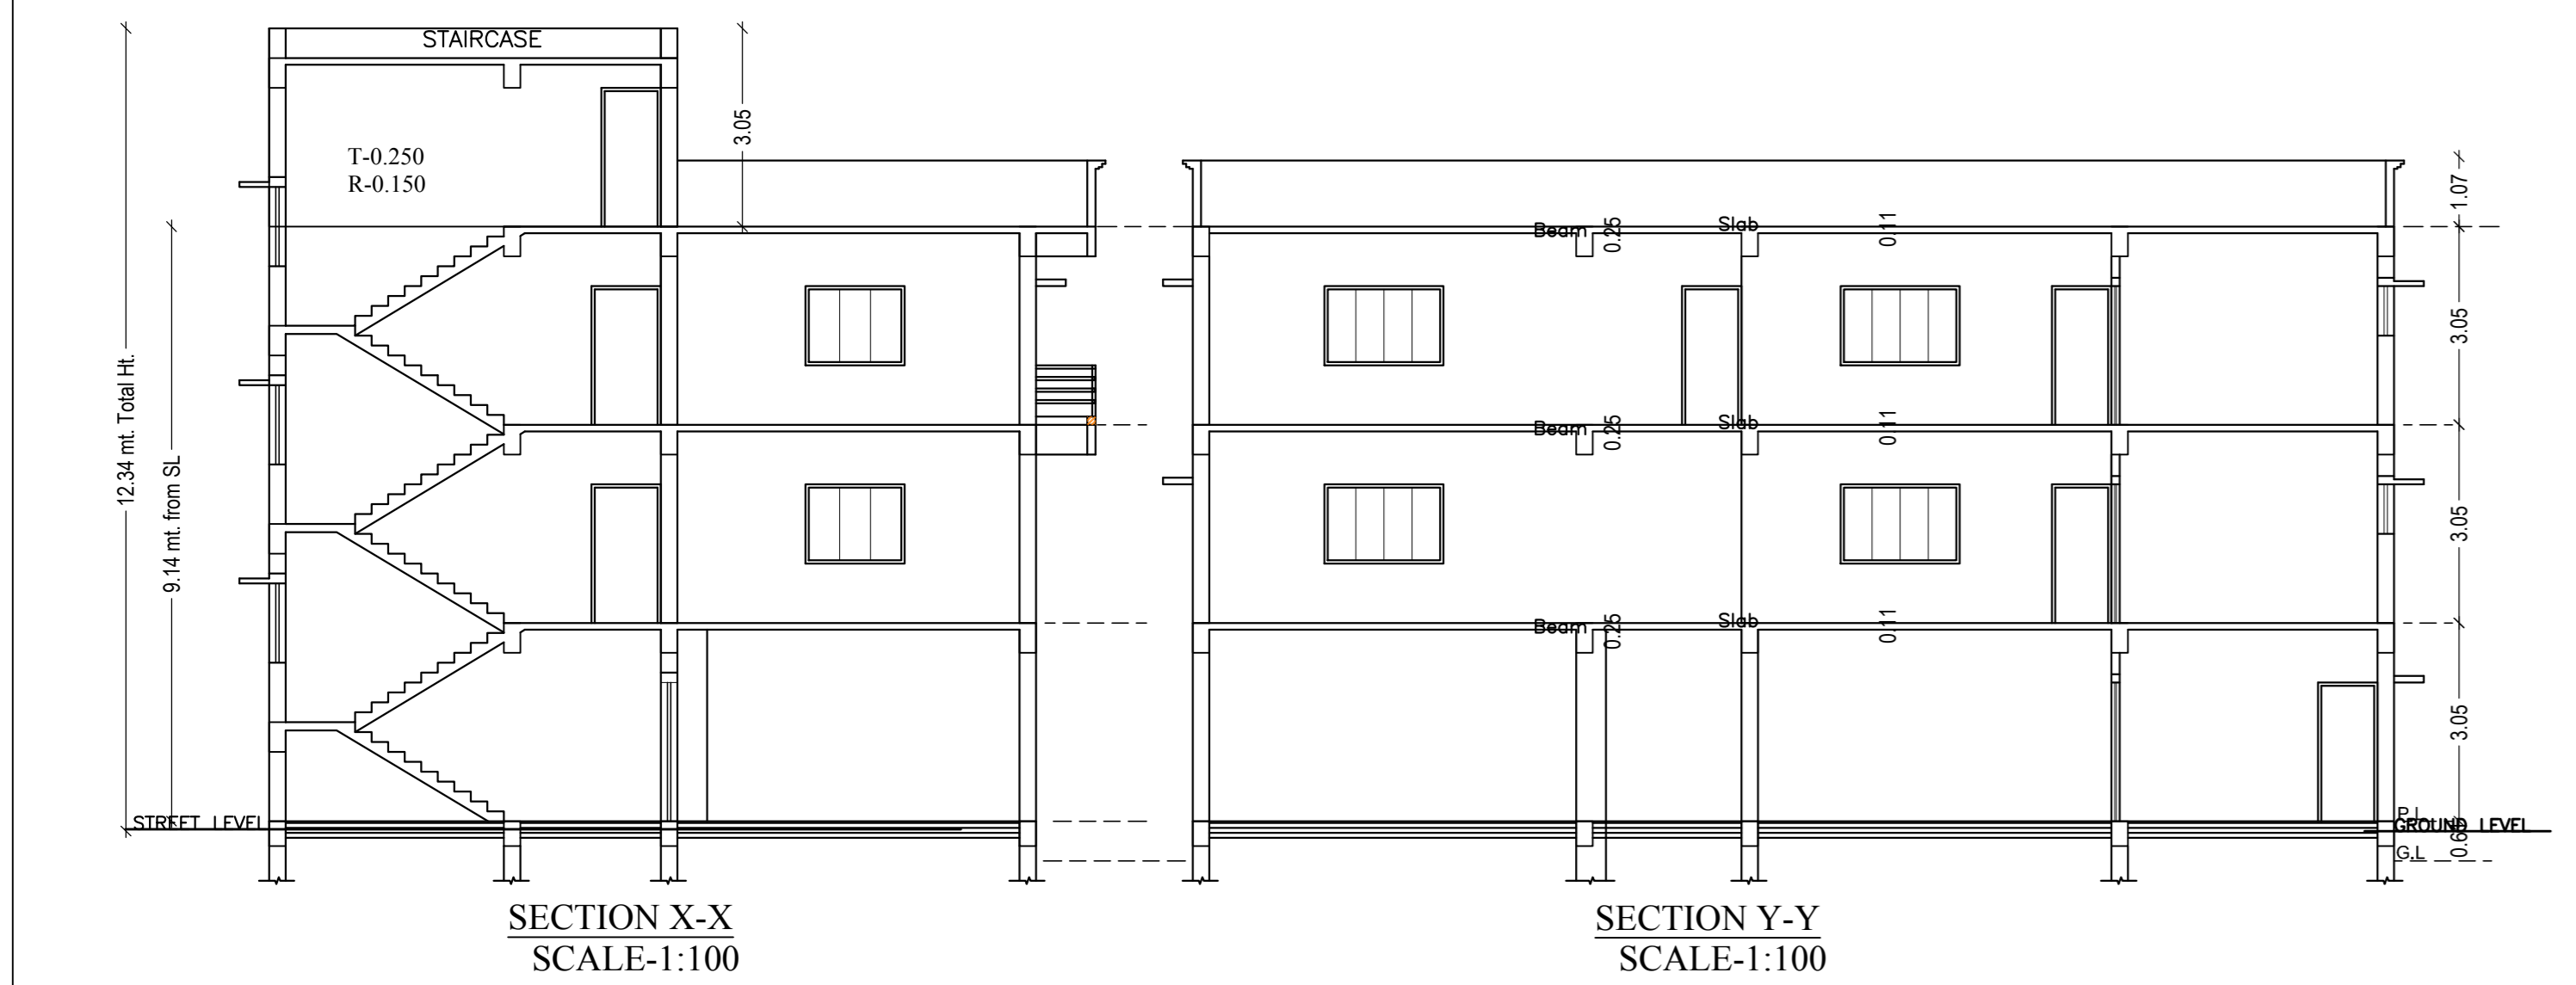


SECTION X-X SCALE:1:100


SECTION Y-Y SCALE:1:100

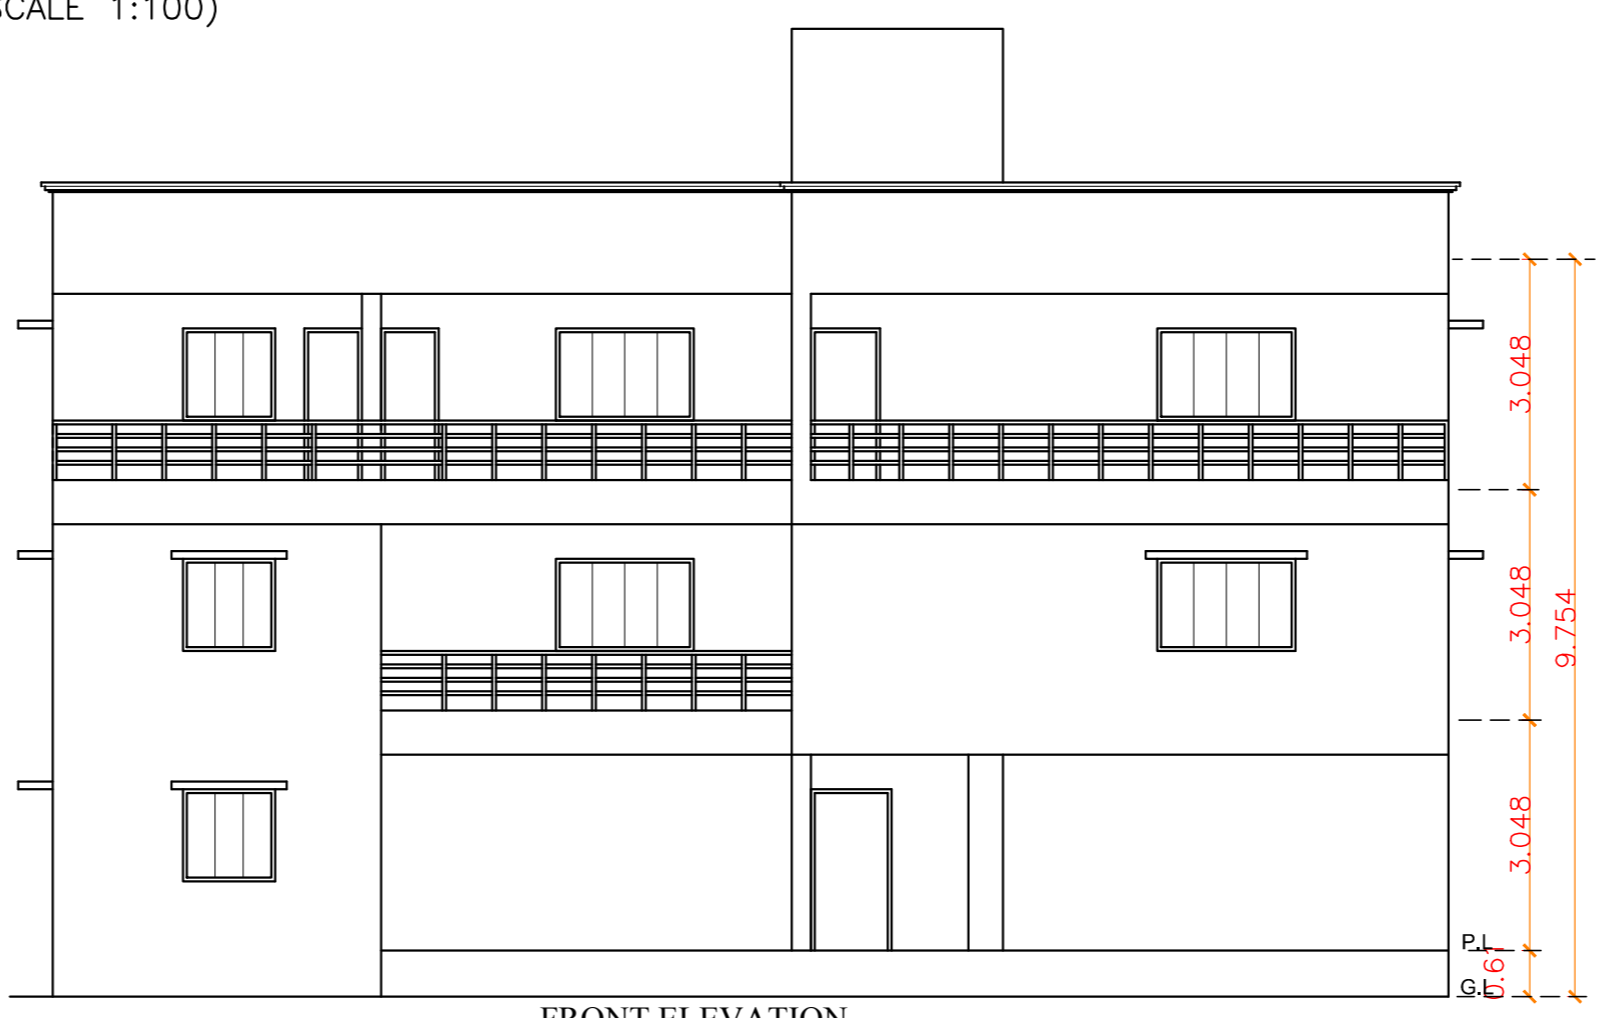

FRONT ELEVATION SCALE:1:100

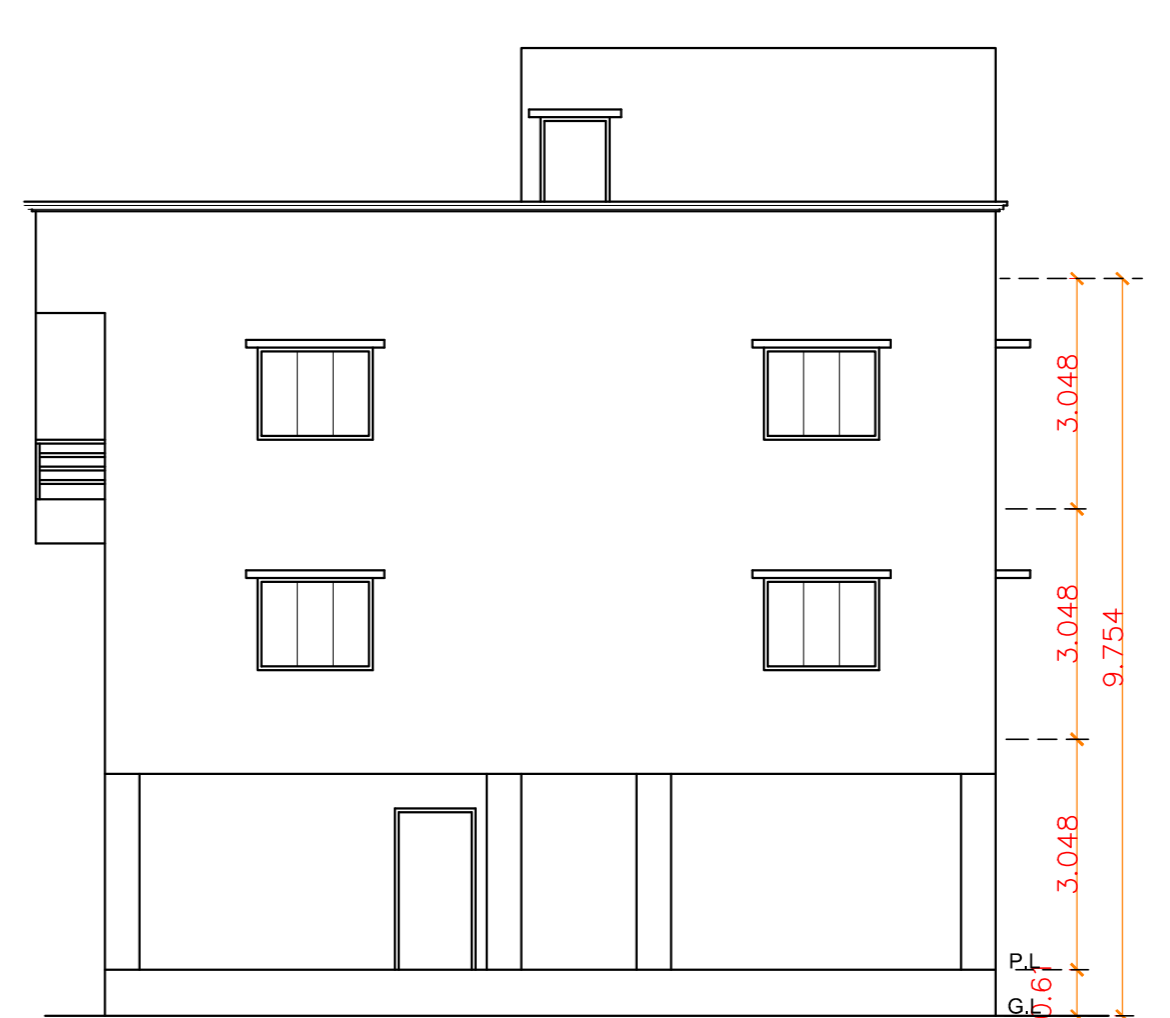


RIGHT SIDE ELEVATION SCALE:1:100

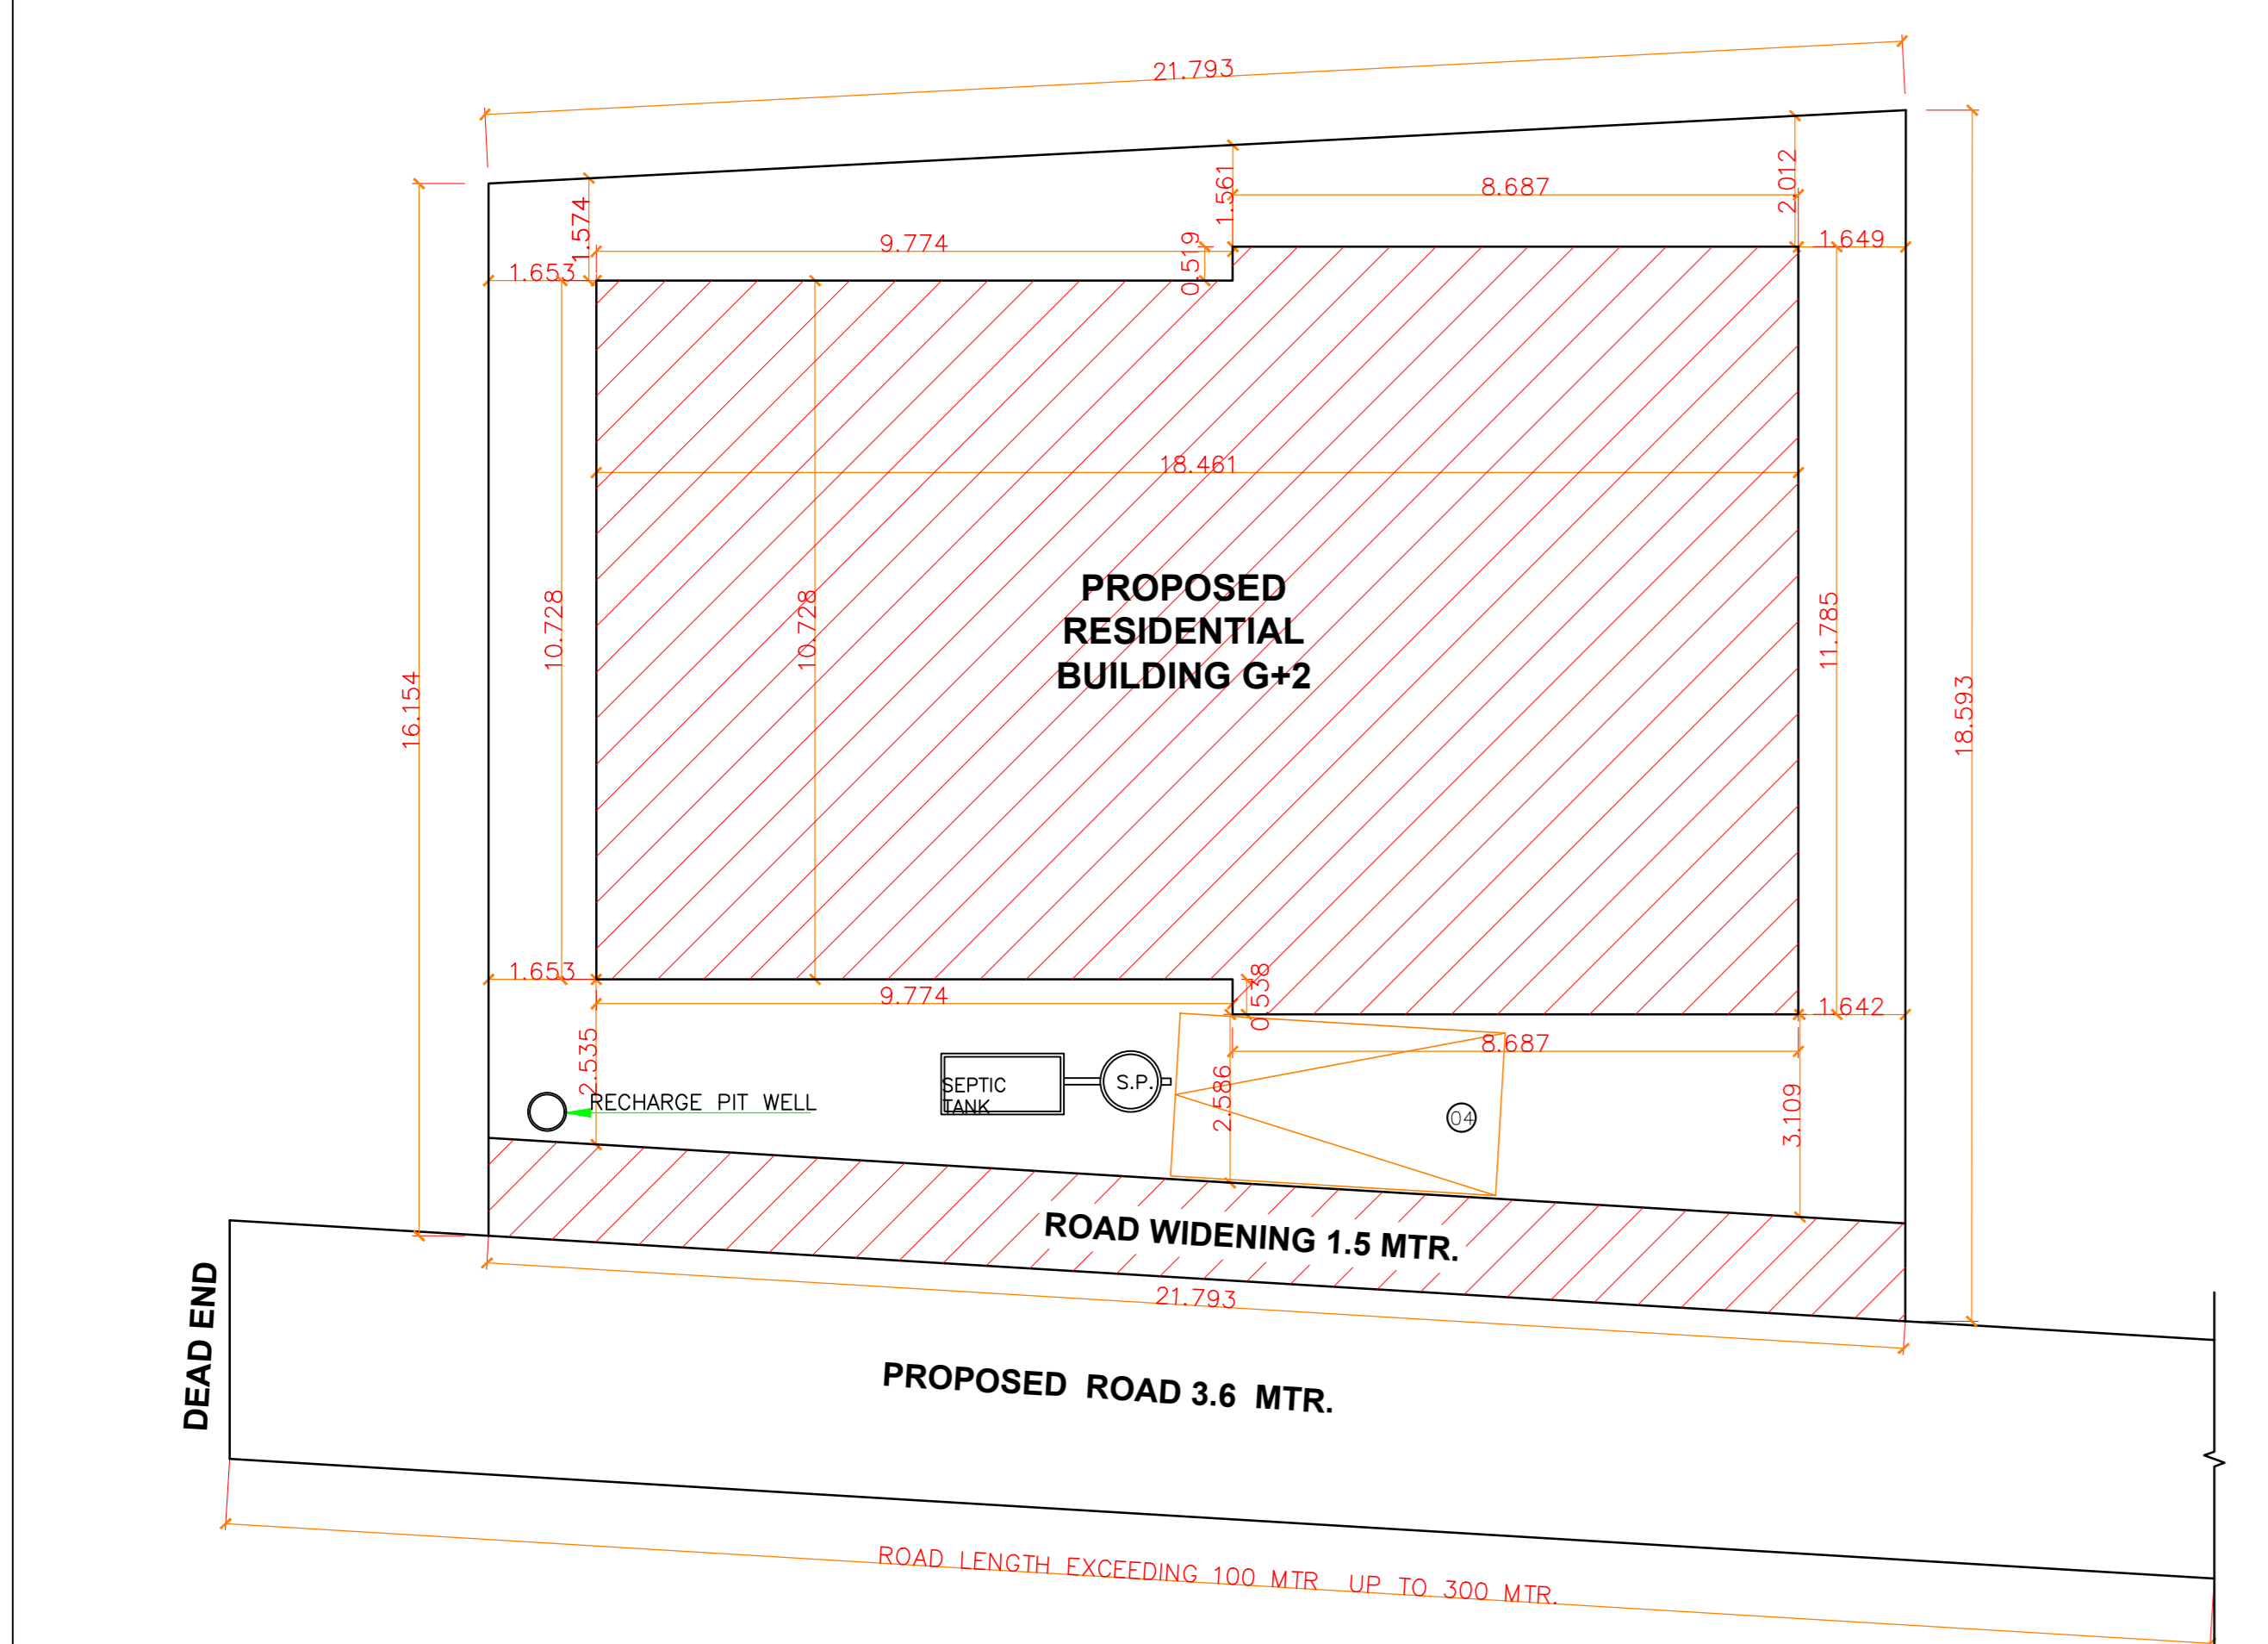


PROPOSED RESIDENTIAL BUILDING G+2

PROPOSED ROAD 3.6 MTR.

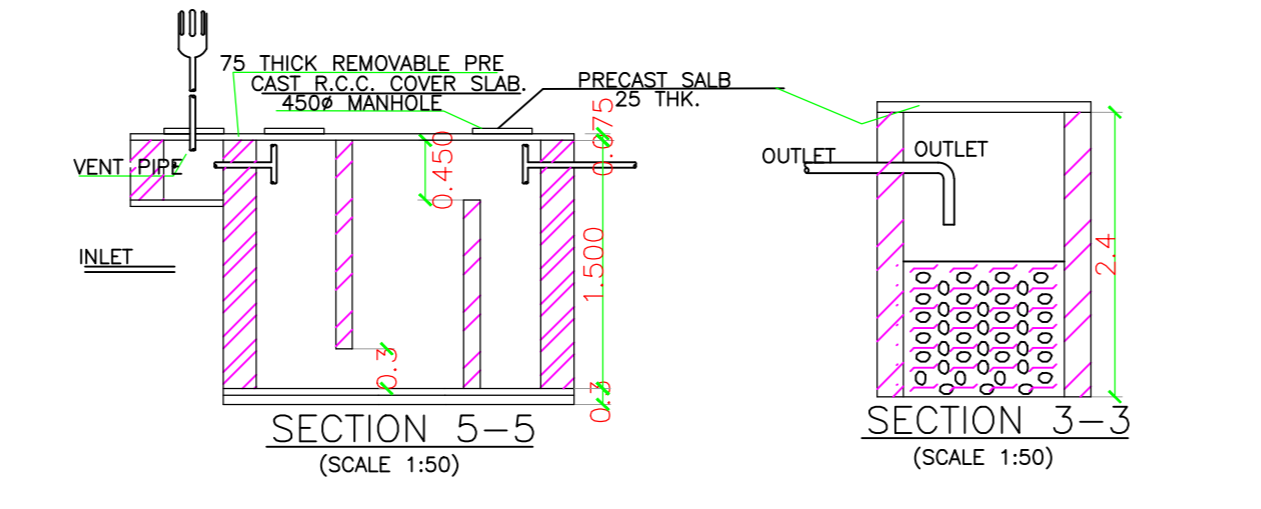


SECTION 5-5 (SCALE 1:30)

SECTION 3-3 (SCALE 1:30)

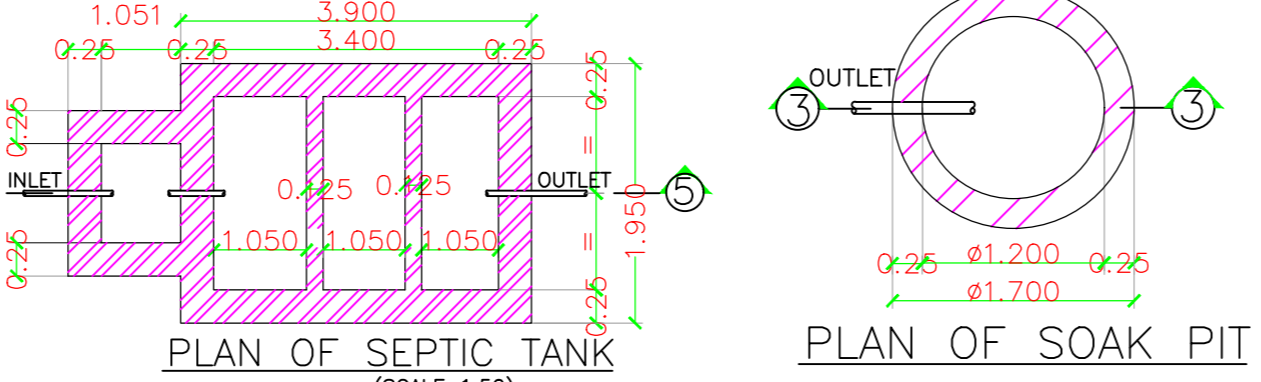


PLAN OF SEPTIC TANK (SCALE 1:30)


PLAN OF SOAK PIT (SCALE 1:30)

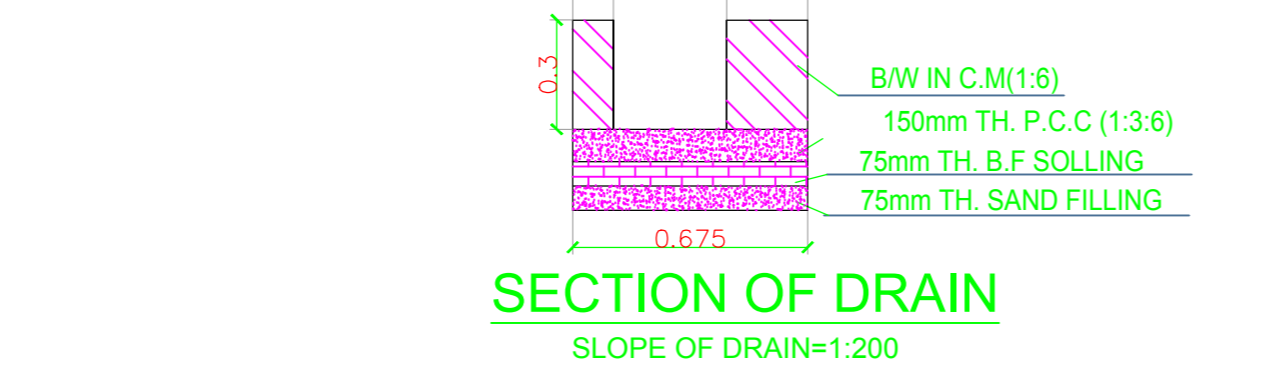

SECTION OF DRAIN SLOPE OF DRAIN=1:200

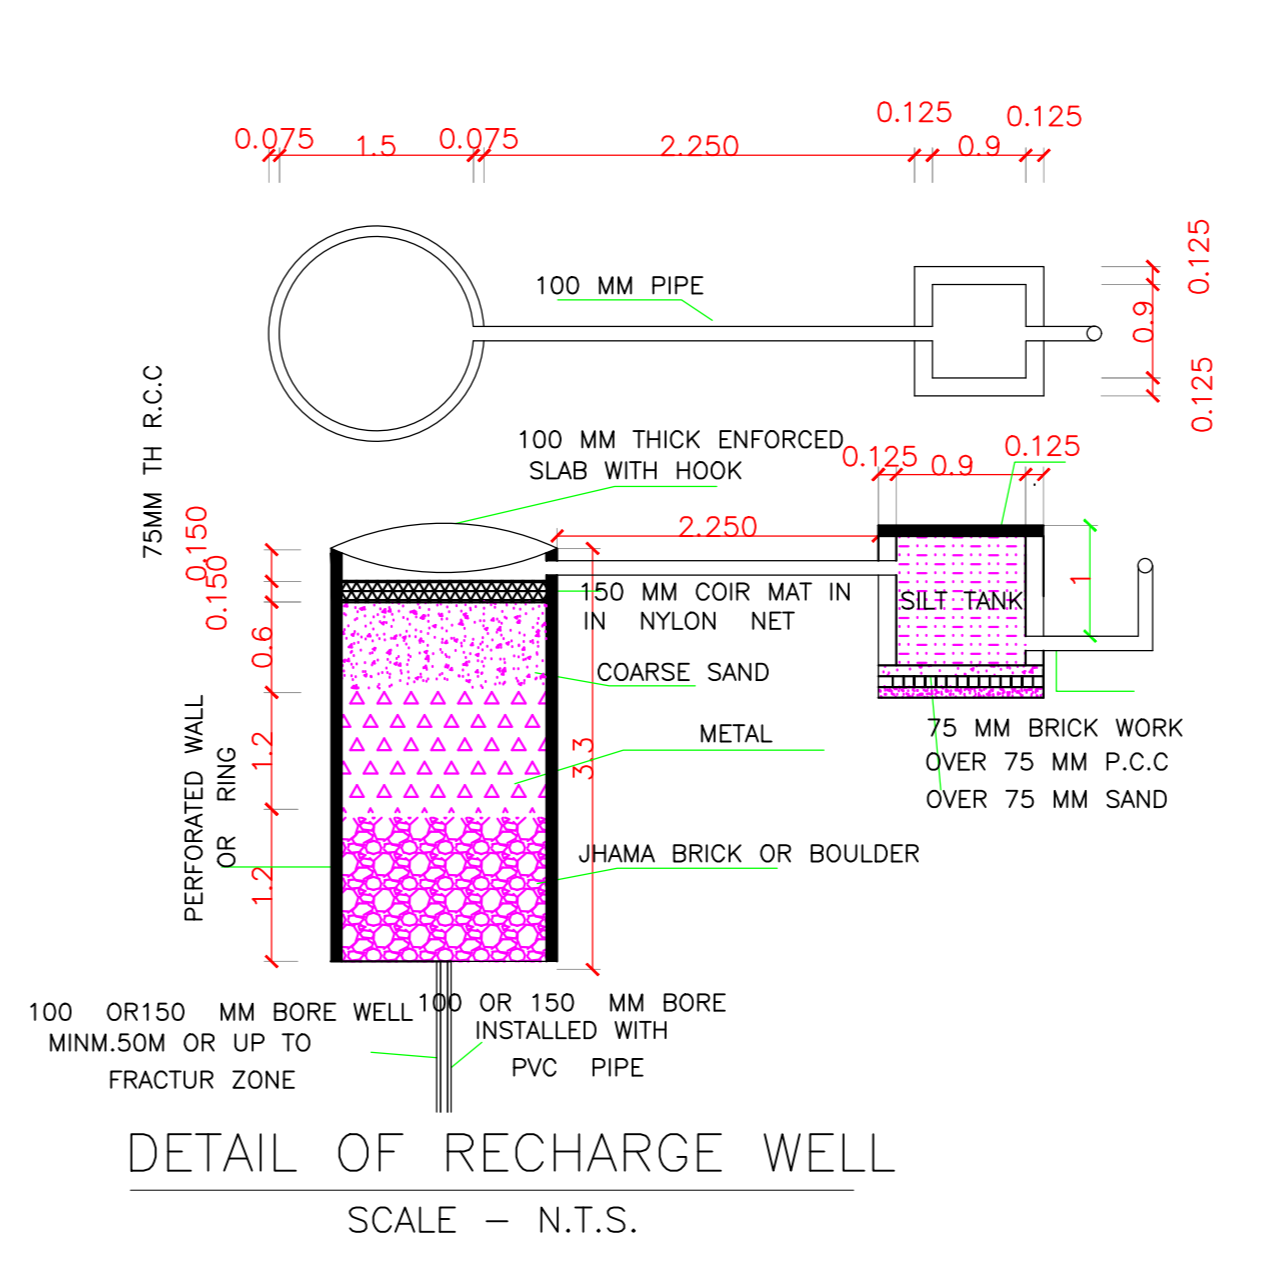

DETAIL OF RECHARGE WELL SCALE - N.T.S.

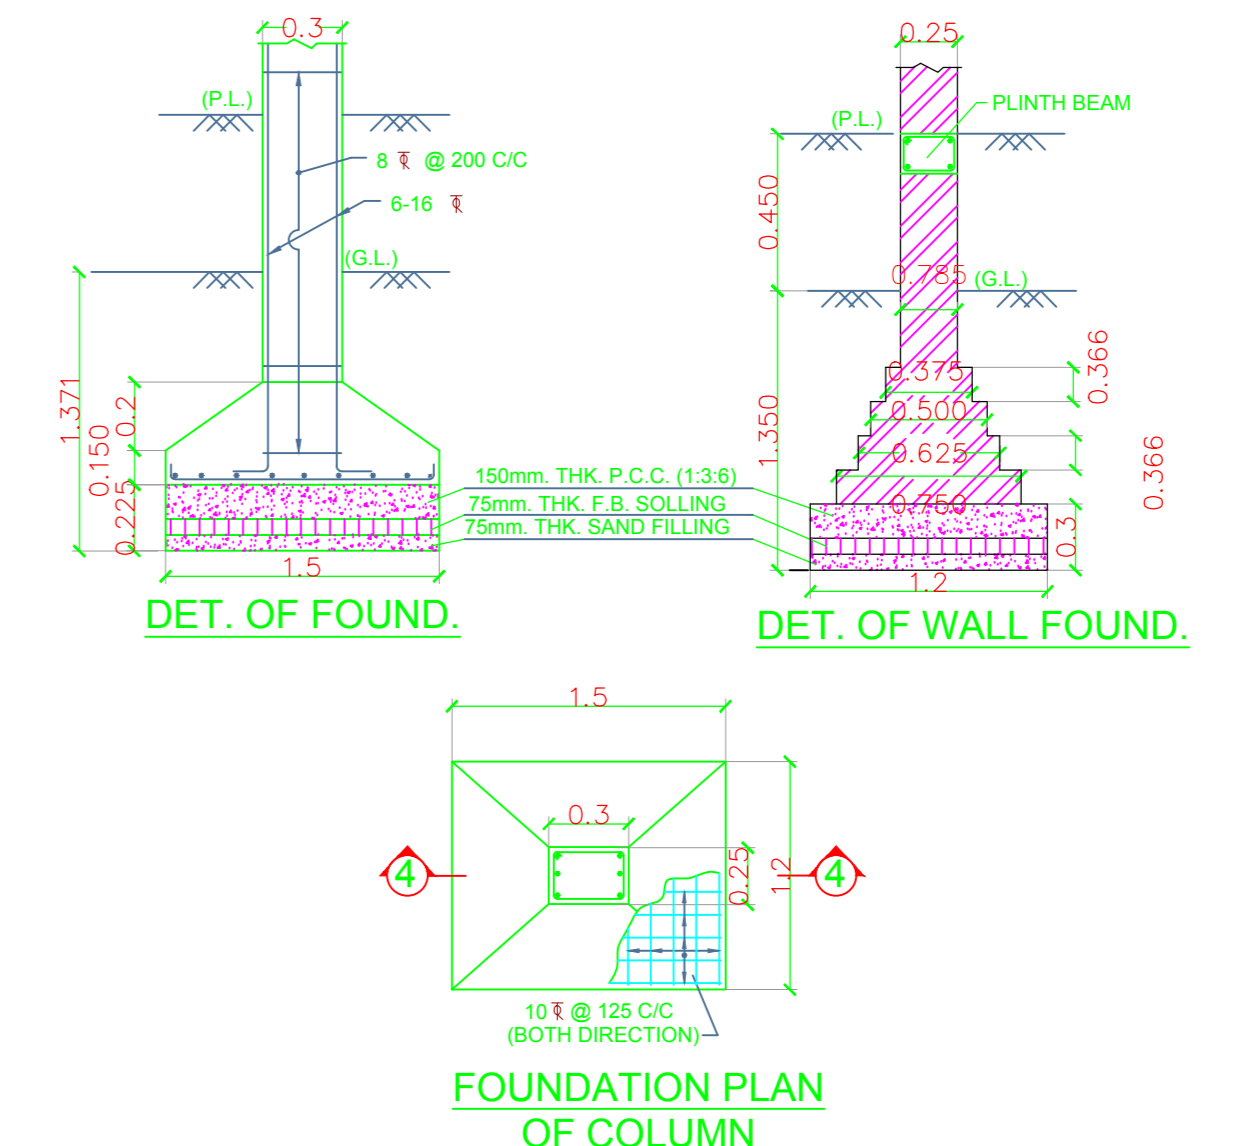

FOUNDATION PLAN OF COLUMN

COLOR INDEX

FLAT BOUNDARY	Green
ABUTTING ROAD	Red
PROPOSED CONSTRUCTION	Yellow
COMMON PLOT ROAD WIDENING AREA	Blue
EXISTING (To be retained)	Orange
EXISTING (To be demolished)	Black

Buildingwise Floor FAR Details

Floor Name	Proposed Built Up Area (Sq.mt)	Total Proposed Built Up Area (Sq.mt)	Total FAR Area (Sq.mt)
Ground Floor	206.31	206.31	206.31
First Floor	206.31	412.62	412.62
Second Floor	222.93	635.55	635.55
Terrace Floor	0.00	635.55	635.55
Total	635.55	635.55	635.55

Building USE/SUBUSE Details

Building Name	Building Use	Building Structure
A (SHRI) BALRAM KUMARSHRI BALRAM KUMAR	Residential	Bungalow/ Dwelling / Non Apartment

FAR & Tenement Details (Table 4c-1)

Building	No. of Same Bldg	Total Built Up Area (Sq.mt)	Deductions (Area in Sq.mt)	Proposed FAR Area (Sq.mt)	Add Area In FAR (Sq.mt)	Total FAR Area (Sq.mt)	Total Consumed Additional FAR Area (Sq.mt)	Tnem (No.)
A (SHRI) BALRAM KUMARSHRI BALRAM KUMAR	1	635.55	115.89	506.60	13.07	519.66	519.66	01
Grand Total	1	635.55	115.89	506.60	13.07	519.66	519.66	01

Building 'A' (SHRI) BALRAM KUMARSHRI BALRAM KUMAR

Floor Name	Total Built Up Area (Sq.mt)	Deductions (Area in Sq.mt)	Proposed FAR Area (Sq.mt)	Add Area In FAR Area (Sq.mt)	Total FAR Area (Sq.mt)	Total Consumed Additional FAR Area (Sq.mt)	Tnem (No.)
Ground Floor	206.31	115.89	77.36	13.07	90.42	90.42	01
First Floor	206.31	0.00	206.31	0.00	206.31	206.31	02
Second Floor	222.93	0.00	222.93	0.00	222.93	222.93	03
Terrace Floor	0.00	0.00	0.00	0.00	0.00	0.00	00
Total	635.55	115.89	506.60	13.07	519.66	519.66	01

SCHEDULE OF DOOR

BUILDING NAME	NAME	LENGTH	HEIGHT	NOS
A (SHRI) BALRAM KUMARSHRI BALRAM KUMAR	D1	0.75	2.13	07
A (SHRI) BALRAM KUMARSHRI BALRAM KUMAR	D	0.95	2.13	12
A (SHRI) BALRAM KUMARSHRI BALRAM KUMAR	D0	0.95	2.13	02
A (SHRI) BALRAM KUMARSHRI BALRAM KUMAR	D3	0.95	2.13	03

SCHEDULE OF WINDOW/VENTILATION:

BUILDING NAME	NAME	LENGTH	HEIGHT	NOS
A (SHRI) BALRAM KUMARSHRI BALRAM KUMAR	V	0.60	2.70	07
A (SHRI) BALRAM KUMARSHRI BALRAM KUMAR	W	1.75	2.70	03
A (SHRI) BALRAM KUMARSHRI BALRAM KUMAR	W	1.80	2.70	17
A (SHRI) BALRAM KUMARSHRI BALRAM KUMAR	W2	1.80	2.70	01
A (SHRI) BALRAM KUMARSHRI BALRAM KUMAR	W4	1.80	2.70	01
A (SHRI) BALRAM KUMARSHRI BALRAM KUMAR	W0	4.50	2.70	04

UnitBUA Table for Building 'A' (SHRI) BALRAM KUMARSHRI BALRAM KUMAR

FLOOR	Name	UnitBUA Type	UnitBUA Area	Carpet Area	No. of Rooms	No. of Tenement
GROUND FLOOR PLAN	SPLIT A	FLAT	441.87	441.75	4	1
FIRST FLOOR PLAN	SPLIT A	FLAT	0.00	0.00	9	0
SECOND FLOOR PLAN	SPLIT A	FLAT	0.00	0.00	11	0
Total	-	-	441.87	441.75	24	1

LTP NAME AND SIGNATURE

LTP NAME AND SIGNATURE	STRUCTURAL ENGS NAME AND SIGNATURE	BUILDER NAME AND SIGNATURE	DIGITAL SIGNATURE
ASHWINI KUMAR SAHU LNPIENG/0005/2017			