

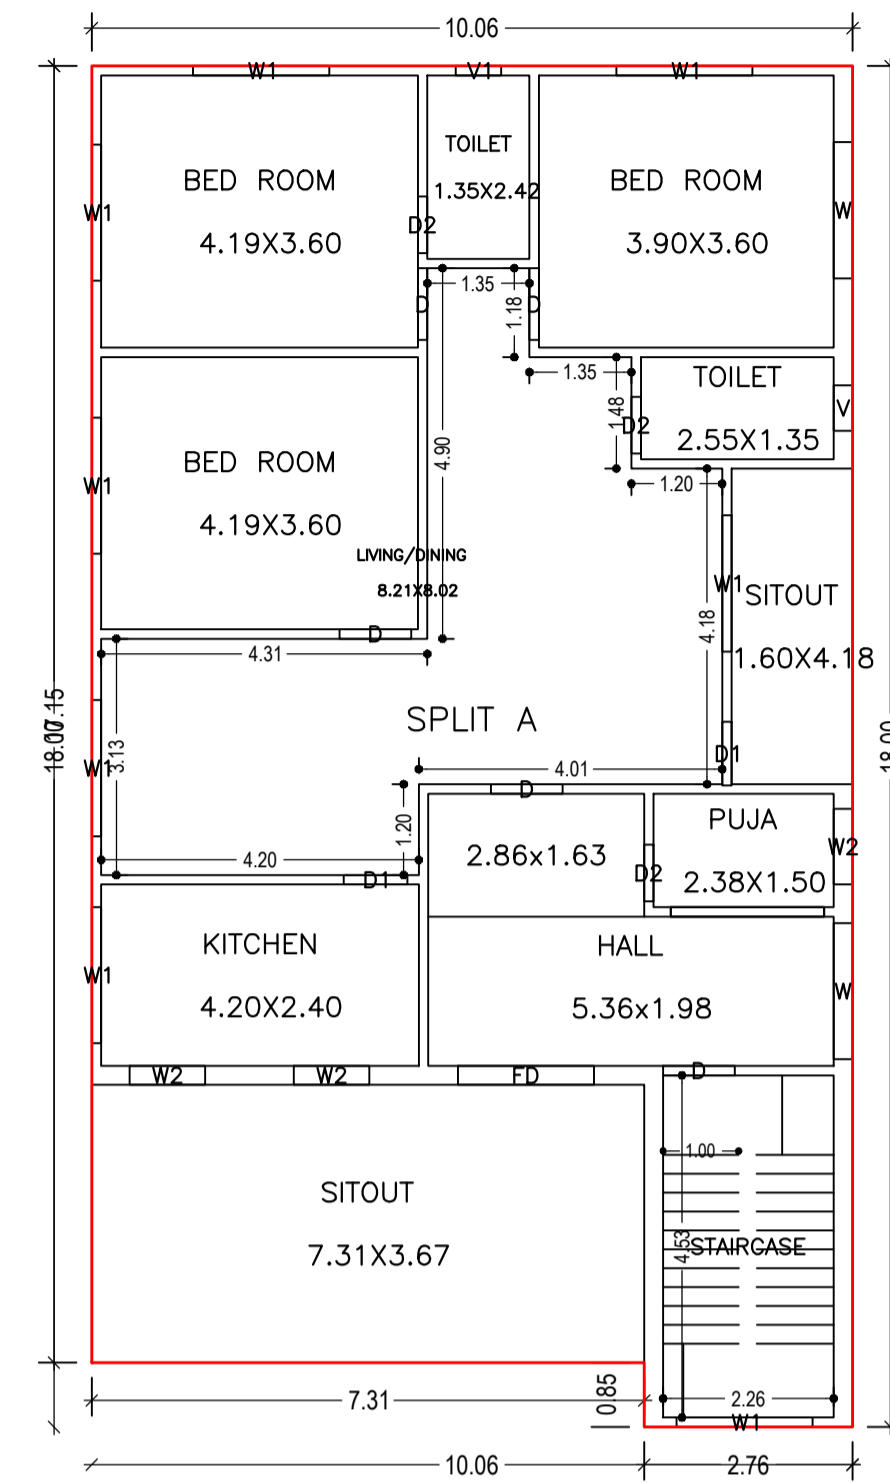



Proposal Basic Information	
Proposal File No.	LNP/EP/0033/W03/2022
Owner Name	AKASH KUMAR
Khata No	MS
Plot No	52
Village Name	Nadia
Use	Residential
SubUse	Bungalow/ Dwelling / Non Apartment

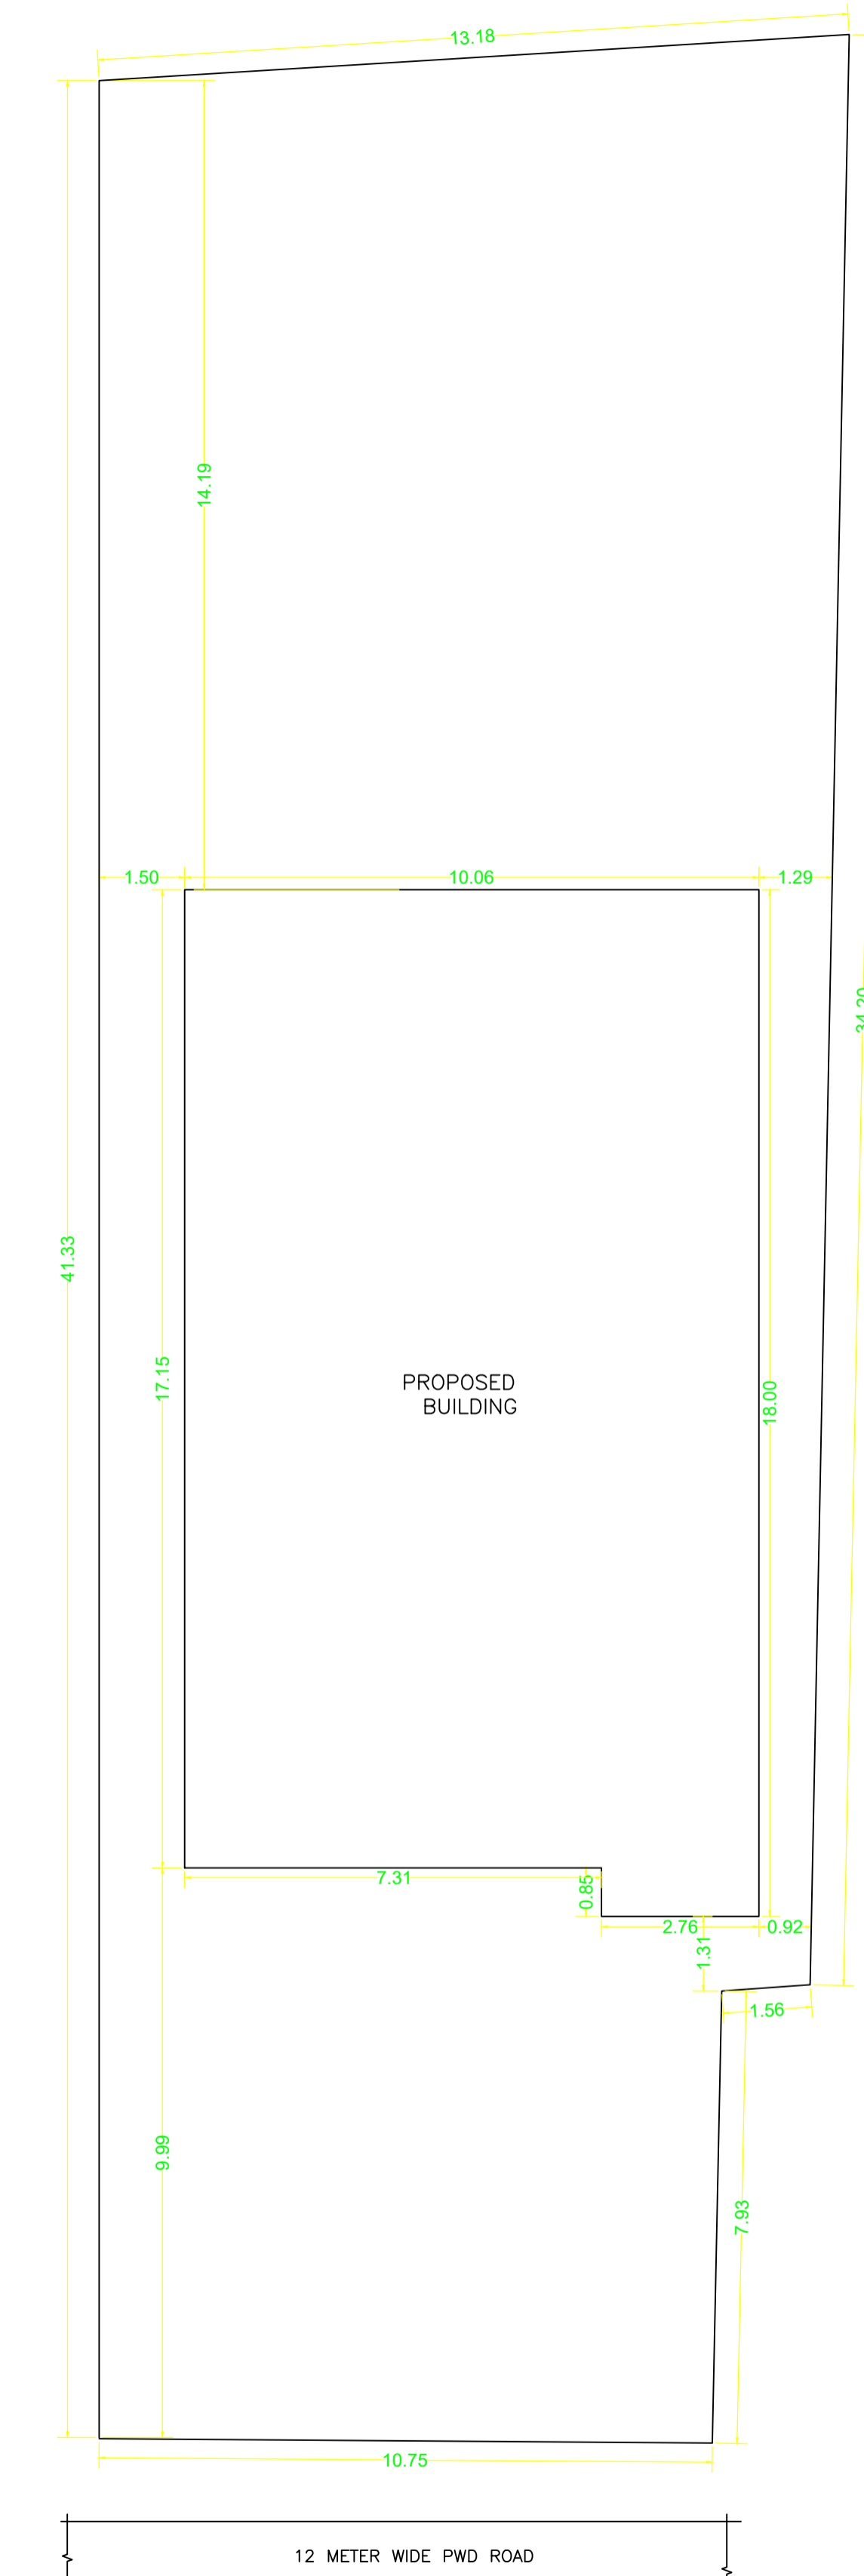


FIRST FLOOR PLAN (Proposed) (SCALE 1:100)

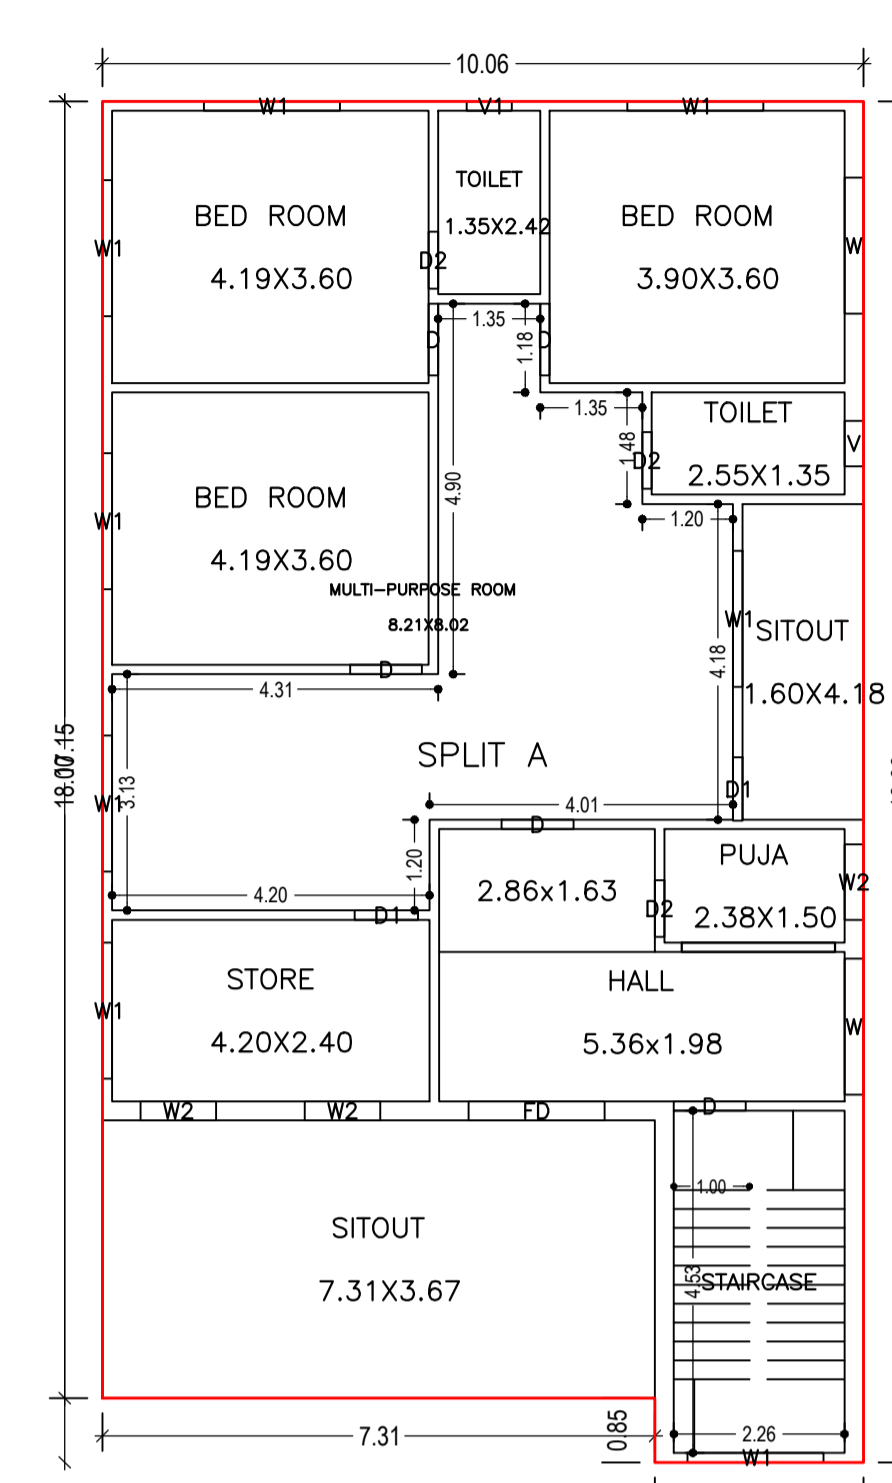


SECOND FLOOR PLAN (Proposed) (SCALE 1:100)

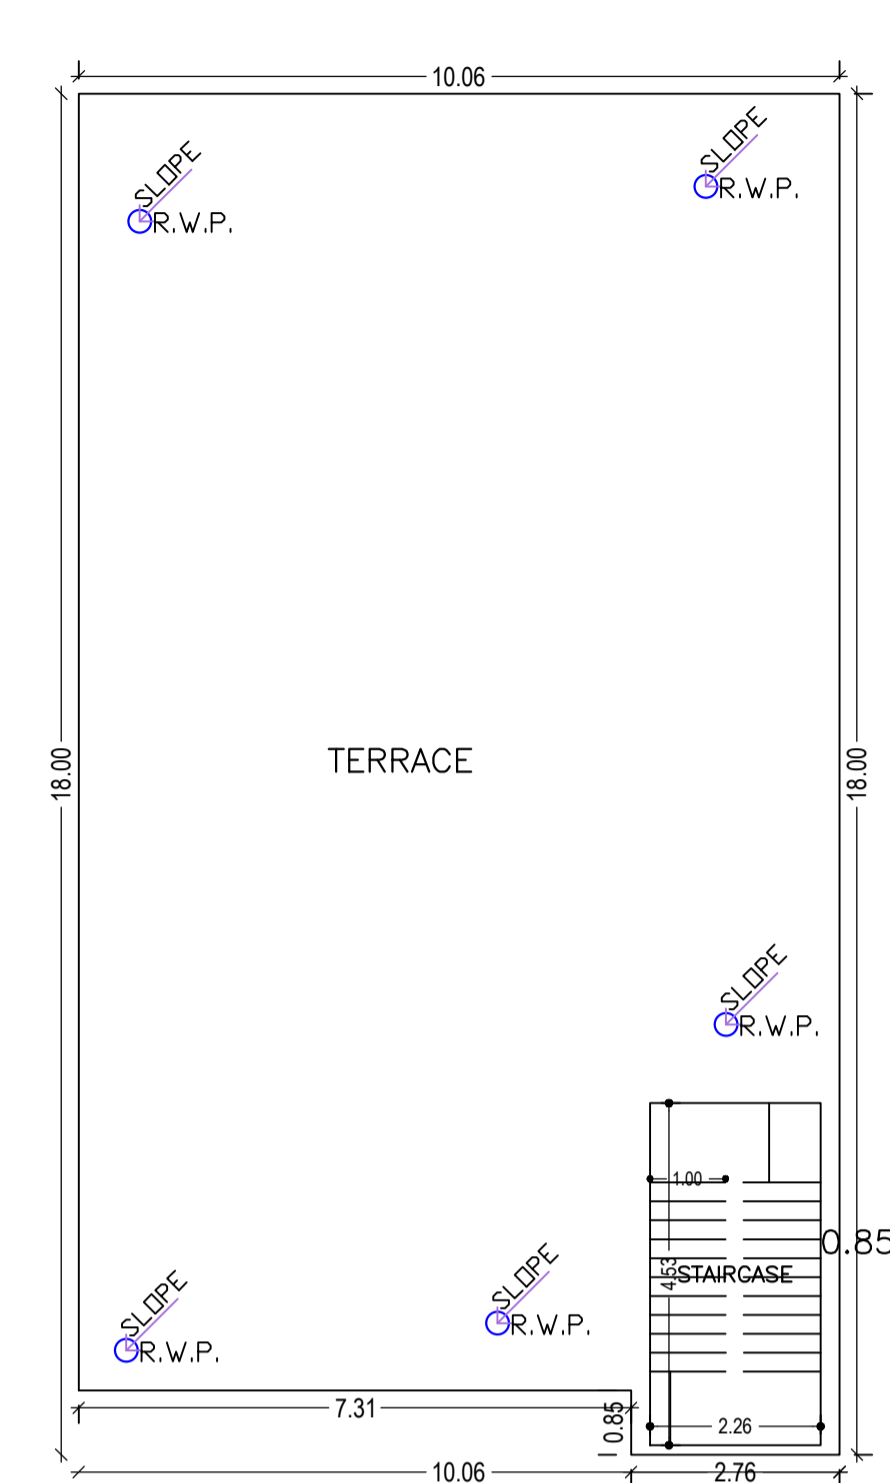

TERRACE FLOOR PLAN (SCALE 1:100)

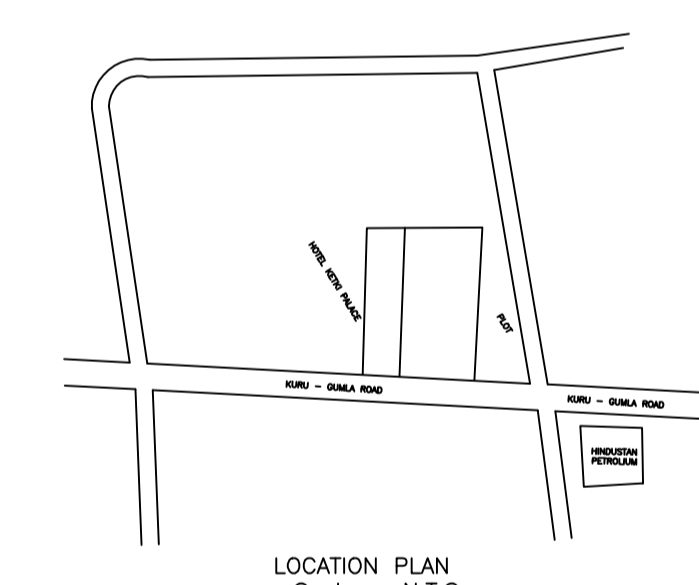

LOCATION PLAN Scale - N.T.S.

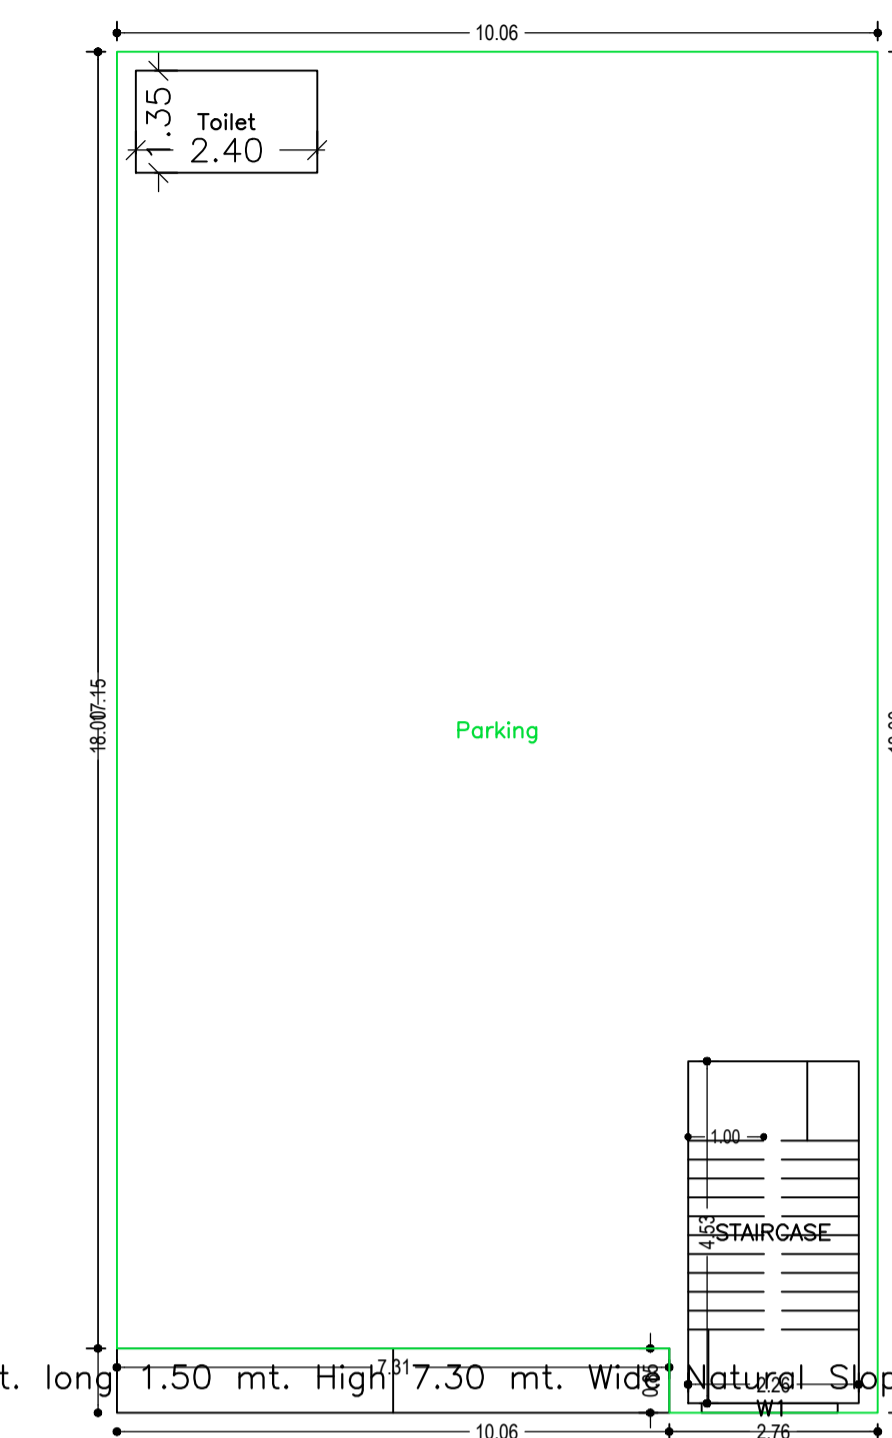

GROUND FLOOR PLAN (SCALE 1:100)

UnitBUA Table for Building :A (SRI AKASH KUMAR)


FLOOR	Name	UnitBUA Type	UnitBUA Area	Carpet Area	No. of Rooms	No. of Tenement
FIRST FLOOR PLAN	SPLIT A	FLAT	313.23	312.73	11	1
SECOND FLOOR PLAN	SPLIT A	FLAT	0.00	0.00	11	0
Total:	-	-	313.23	312.73	22	1

SCHEDULE OF DOOR:


BUILDING NAME	NAME	LENGTH	HEIGHT	NOS
A (SRI AKASH KUMAR)	D2	0.75	2.13	06
A (SRI AKASH KUMAR)	D1	0.84	2.13	04
A (SRI AKASH KUMAR)	D	0.95	2.13	10
A (SRI AKASH KUMAR)	FD	1.80	2.13	02

SCHEDULE OF WINDOW/VENTILATION:

BUILDING NAME	NAME	LENGTH	HEIGHT	NOS
A (SRI AKASH KUMAR)	V1	0.60	2.70	02
A (SRI AKASH KUMAR)	V	0.60	2.70	02
A (SRI AKASH KUMAR)	W2	1.00	2.70	06
A (SRI AKASH KUMAR)	W1	1.80	2.70	17
A (SRI AKASH KUMAR)	W	1.80	2.70	04

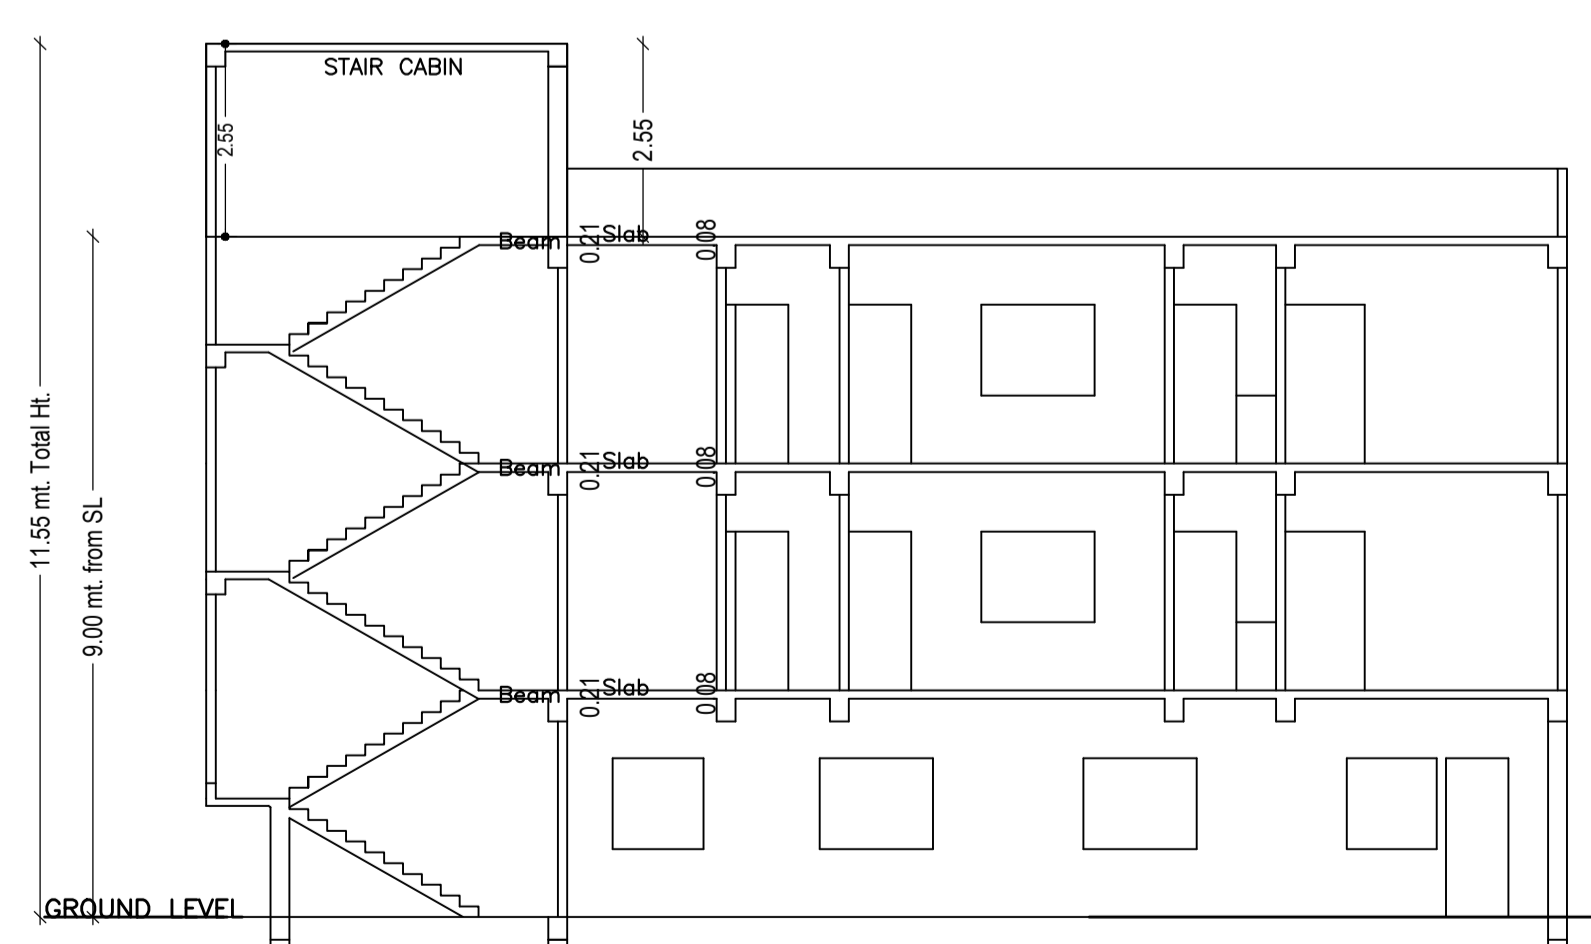

SECTION-A-A Scale -1:100

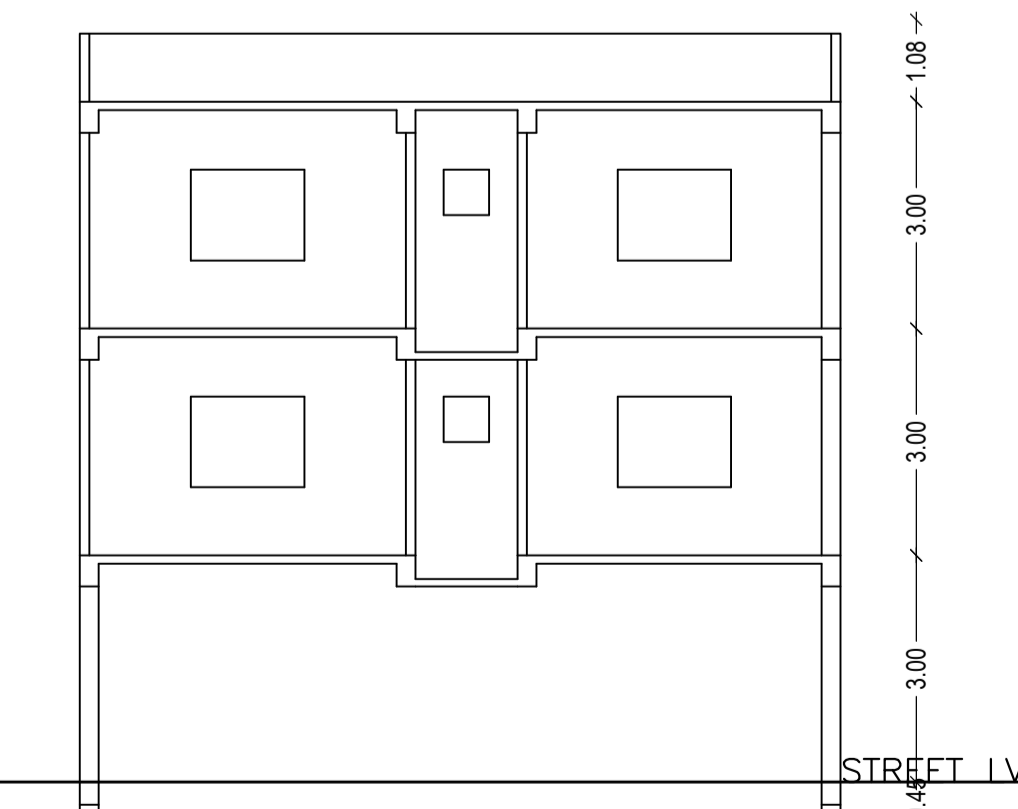

SECTION B-B Scale -1:100

Building :A (SRI AKASH KUMAR)

Floor Name	Total Built Up Area (Sq.mt.)	Deductions (Area in Sq.mt.)	Proposed FAR Area (Sq.mt.)	Add Area In FAR (Sq.mt.)	Total FAR Area (Sq.mt.)	Total Consumed Additional FAR Area (Sq.mt.)	Trmt (No.)
Ground Floor	174.93	3.24	161.48	0.00	10.21	10.21	00
First Floor	174.95	0.00	0.00	174.95	0.00	174.95	01
Second Floor	174.95	0.00	0.00	174.95	0.00	174.95	00
Terrace Floor	0.00	0.00	0.00	0.00	0.00	0.00	00
Total :	524.83	3.24	161.48	349.90	10.21	360.11	01
Total Number of Same Buildings :	1						
Total :	524.83	3.24	161.48	349.90	10.21	360.11	01

LTP NAME AND SIGNATURE	STRUCTURAL ENG'S NAME AND SIGNATURE	BUILDER NAME AND SIGNATURE	DIGITAL SIGNATURE
ASHWINI KUMAR SAHU LNP/ENG/0005/2017			

