




FRONT ELEVATION
Scale - 1:100

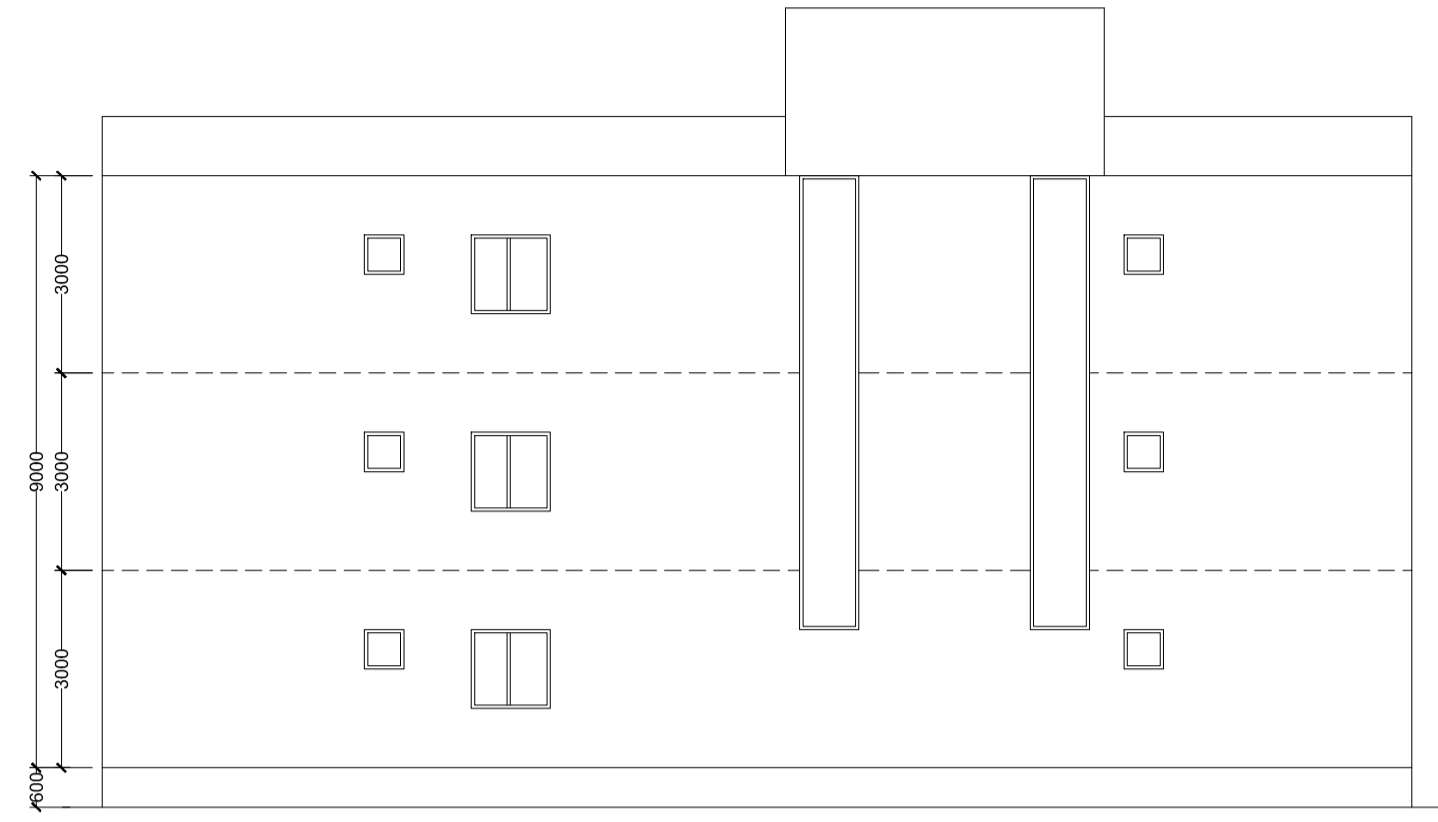


LEFT SIDE ELEVATION
Scale - 1:100

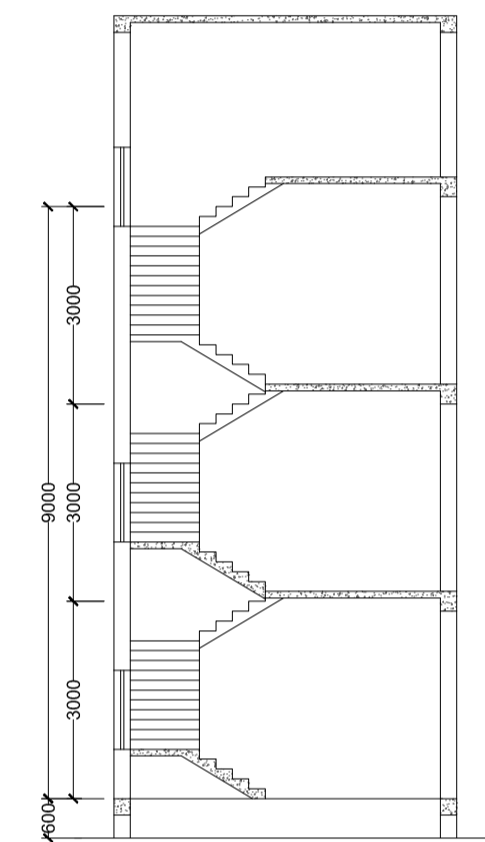


SECTION B-B
Scale - 1:100

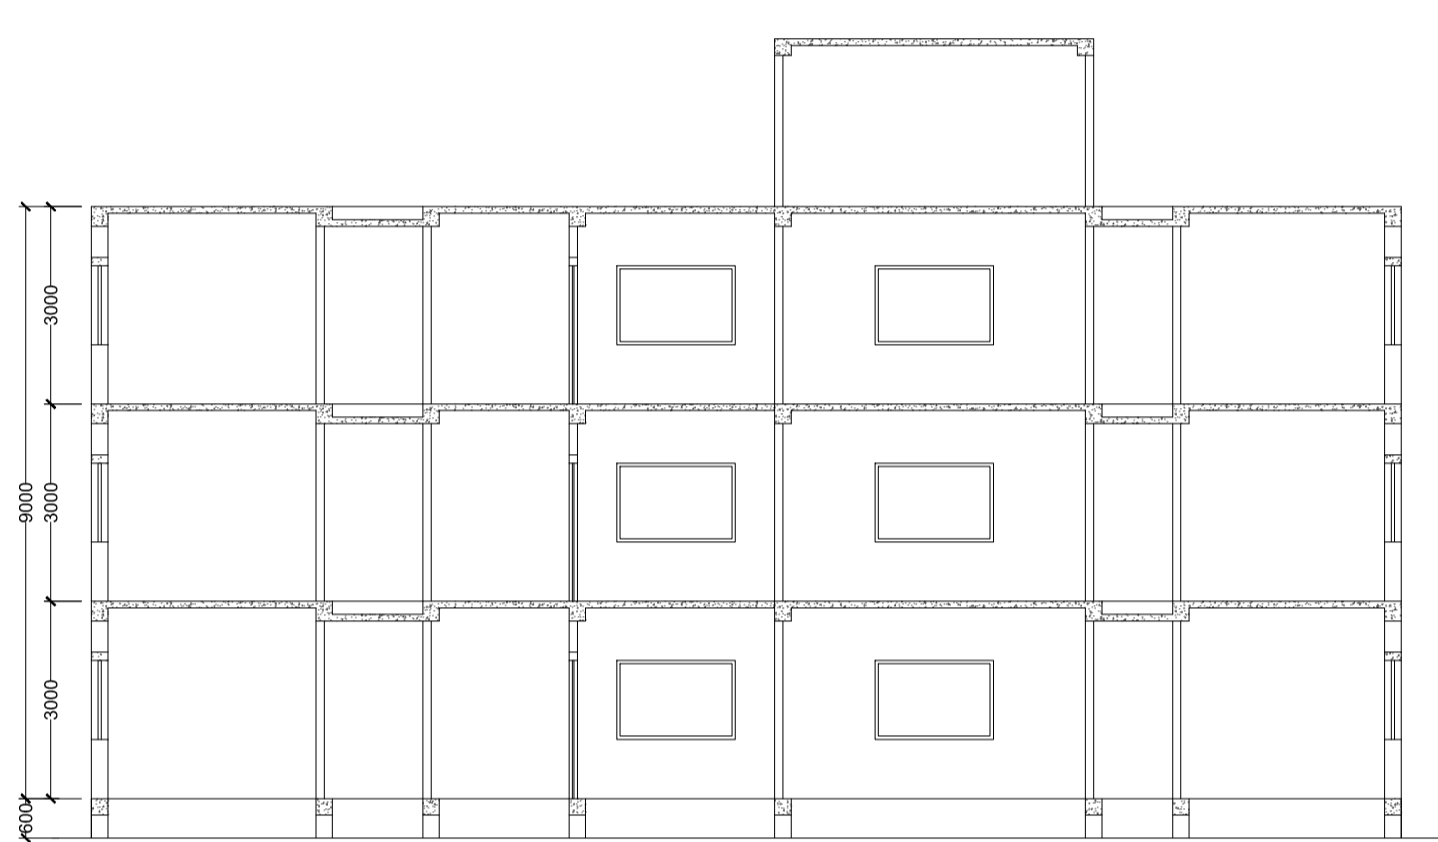


SECTION A-A
Scale - 1:100

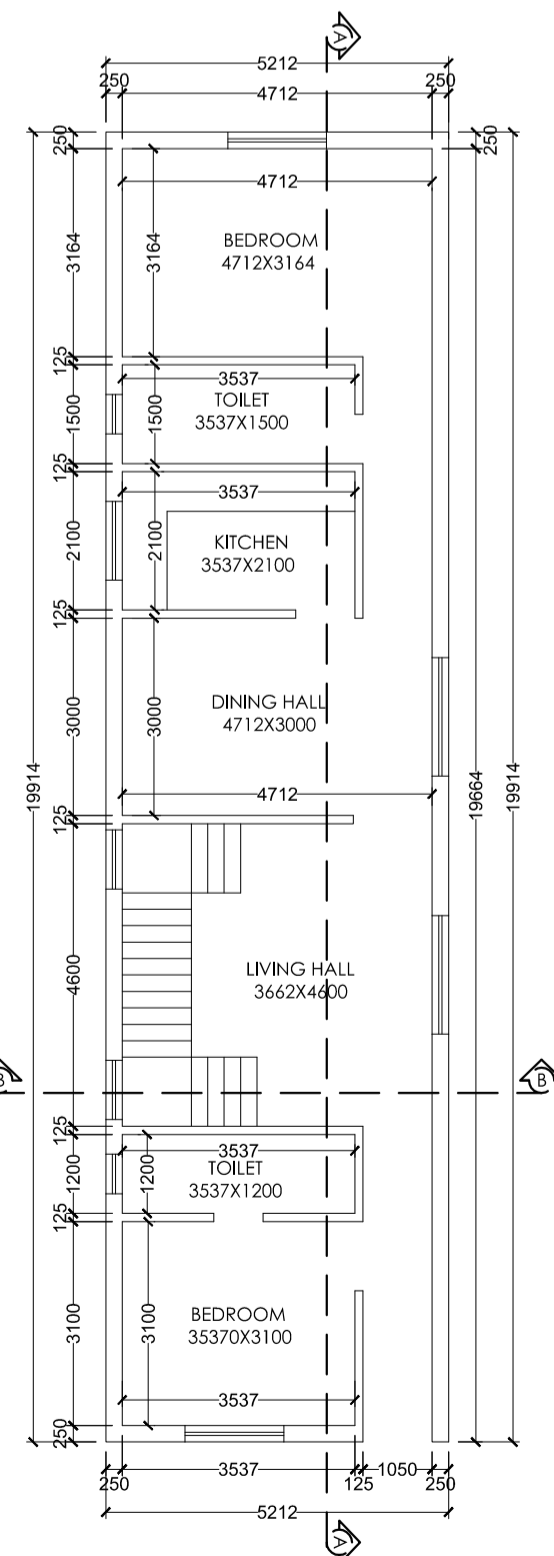


GROUND FLOOR PLAN
Scale - 1:100

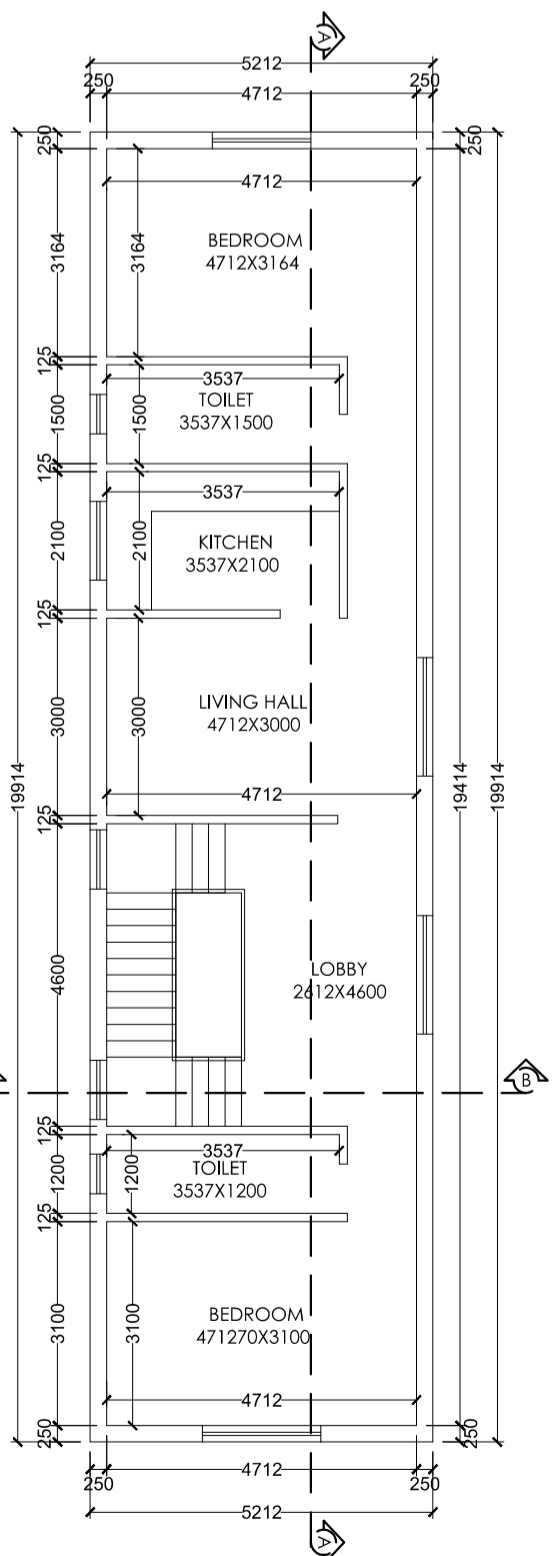


FIRST FLOOR PLAN
Scale - 1:100

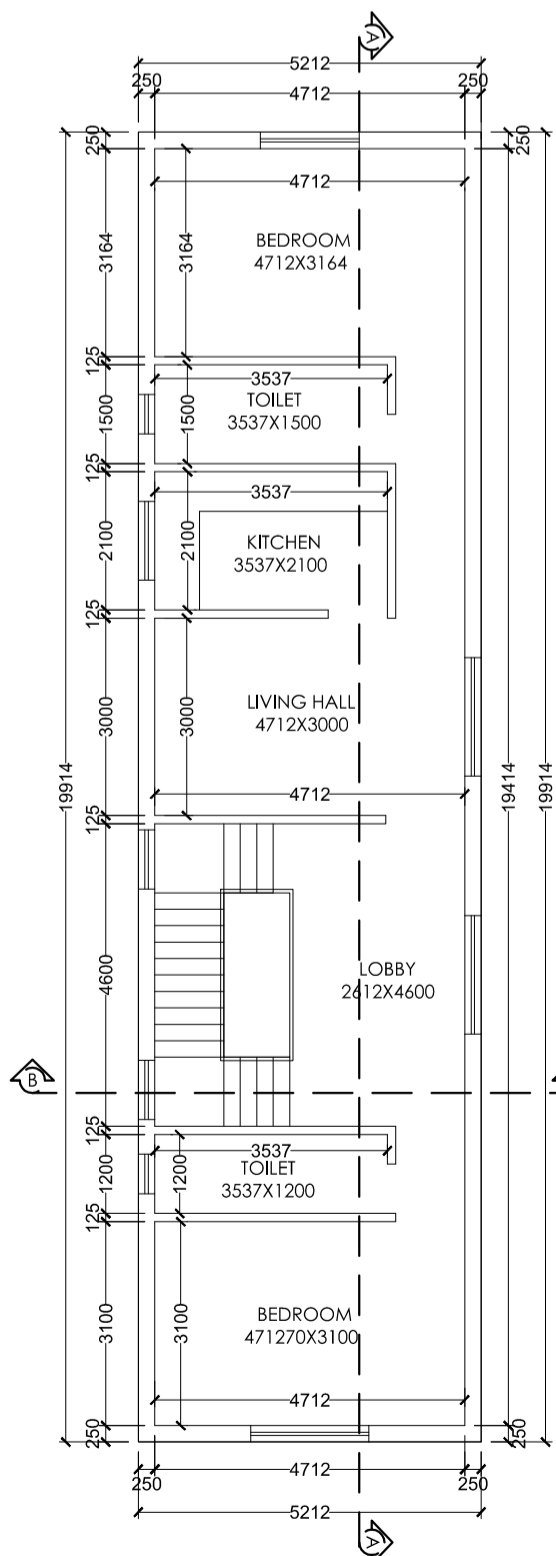


SECOND FLOOR PLAN
Scale - 1:100

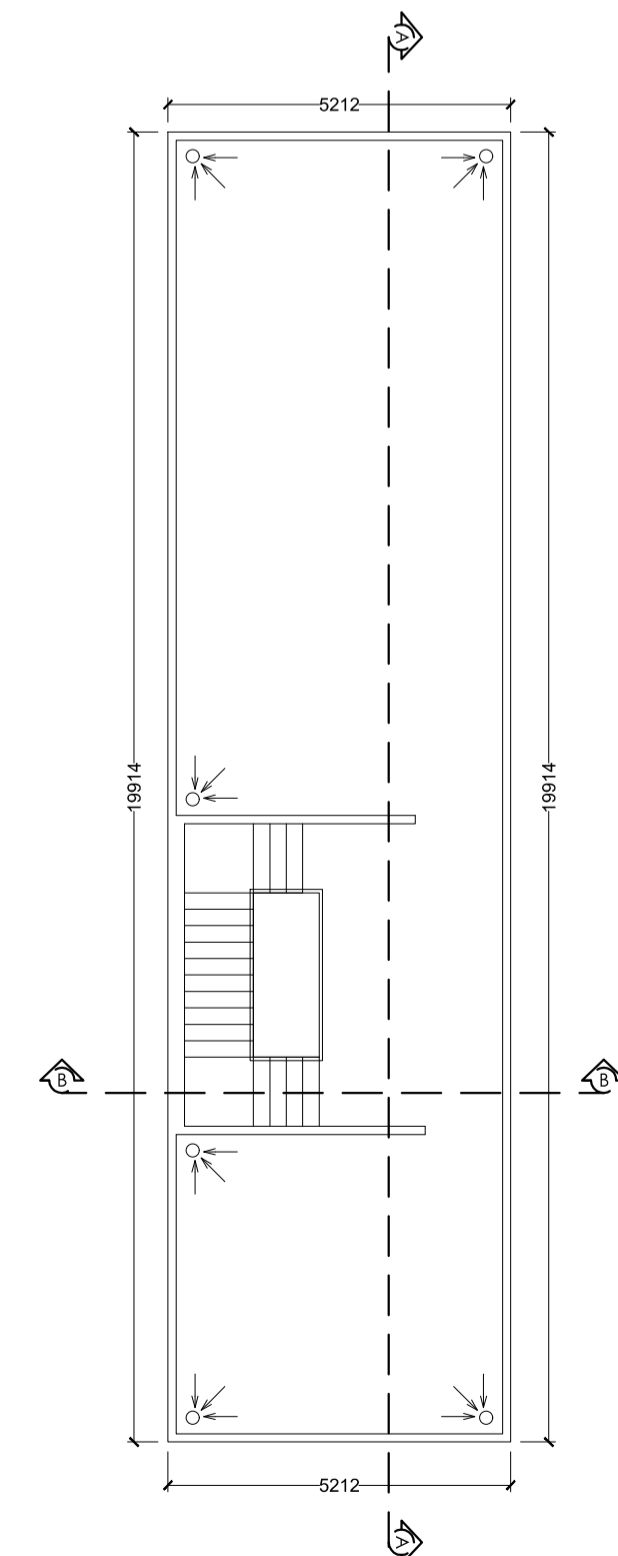


TERRACE FLOOR PLAN
Scale - 1:100

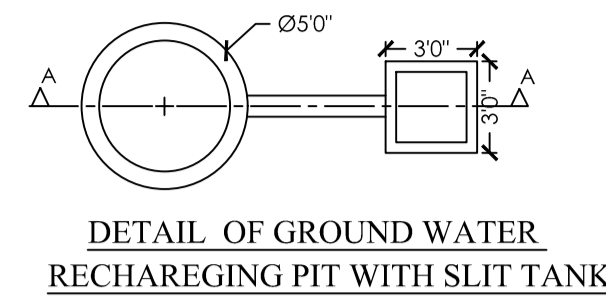


DETAIL OF GROUND WATER
RECHARGING PIT WITH SLIT TANK

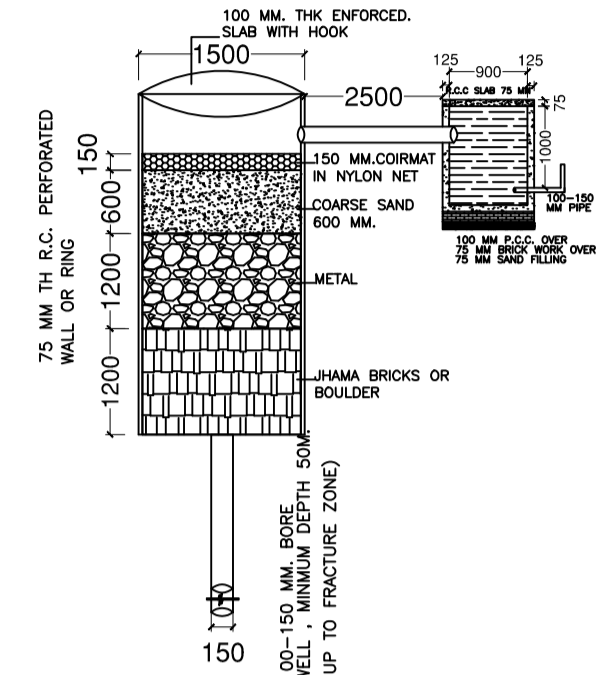


SECTION AT A-A (SCALE 1:50)

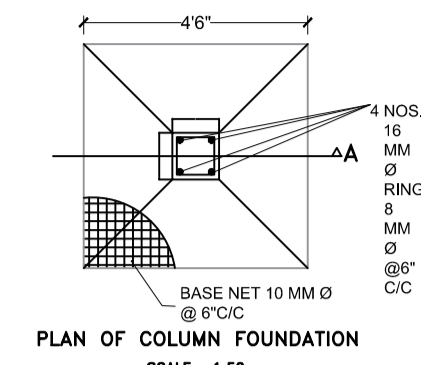


PLAN OF COLUMN FOUNDATION
SCALE= 1:50

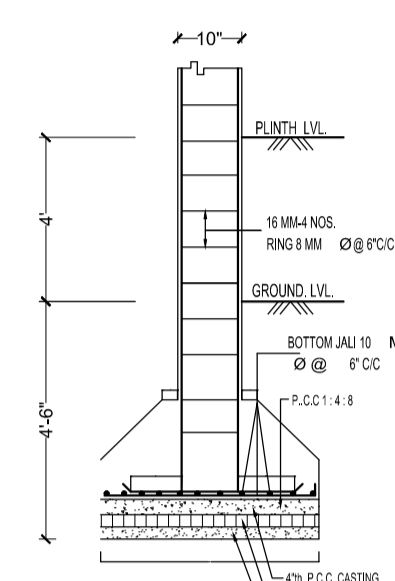


SECTION ON A-A
SCALE= 1:50

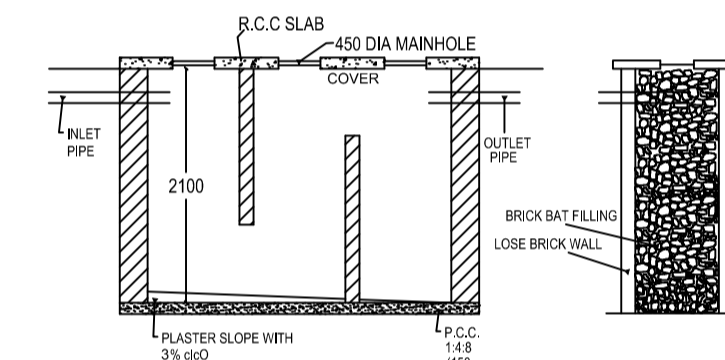


SECTION N-N

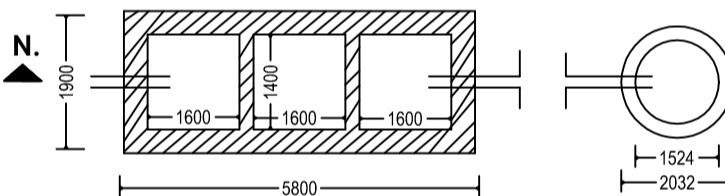

DETAIL OF SEPTIC TANK & SOAKPIT

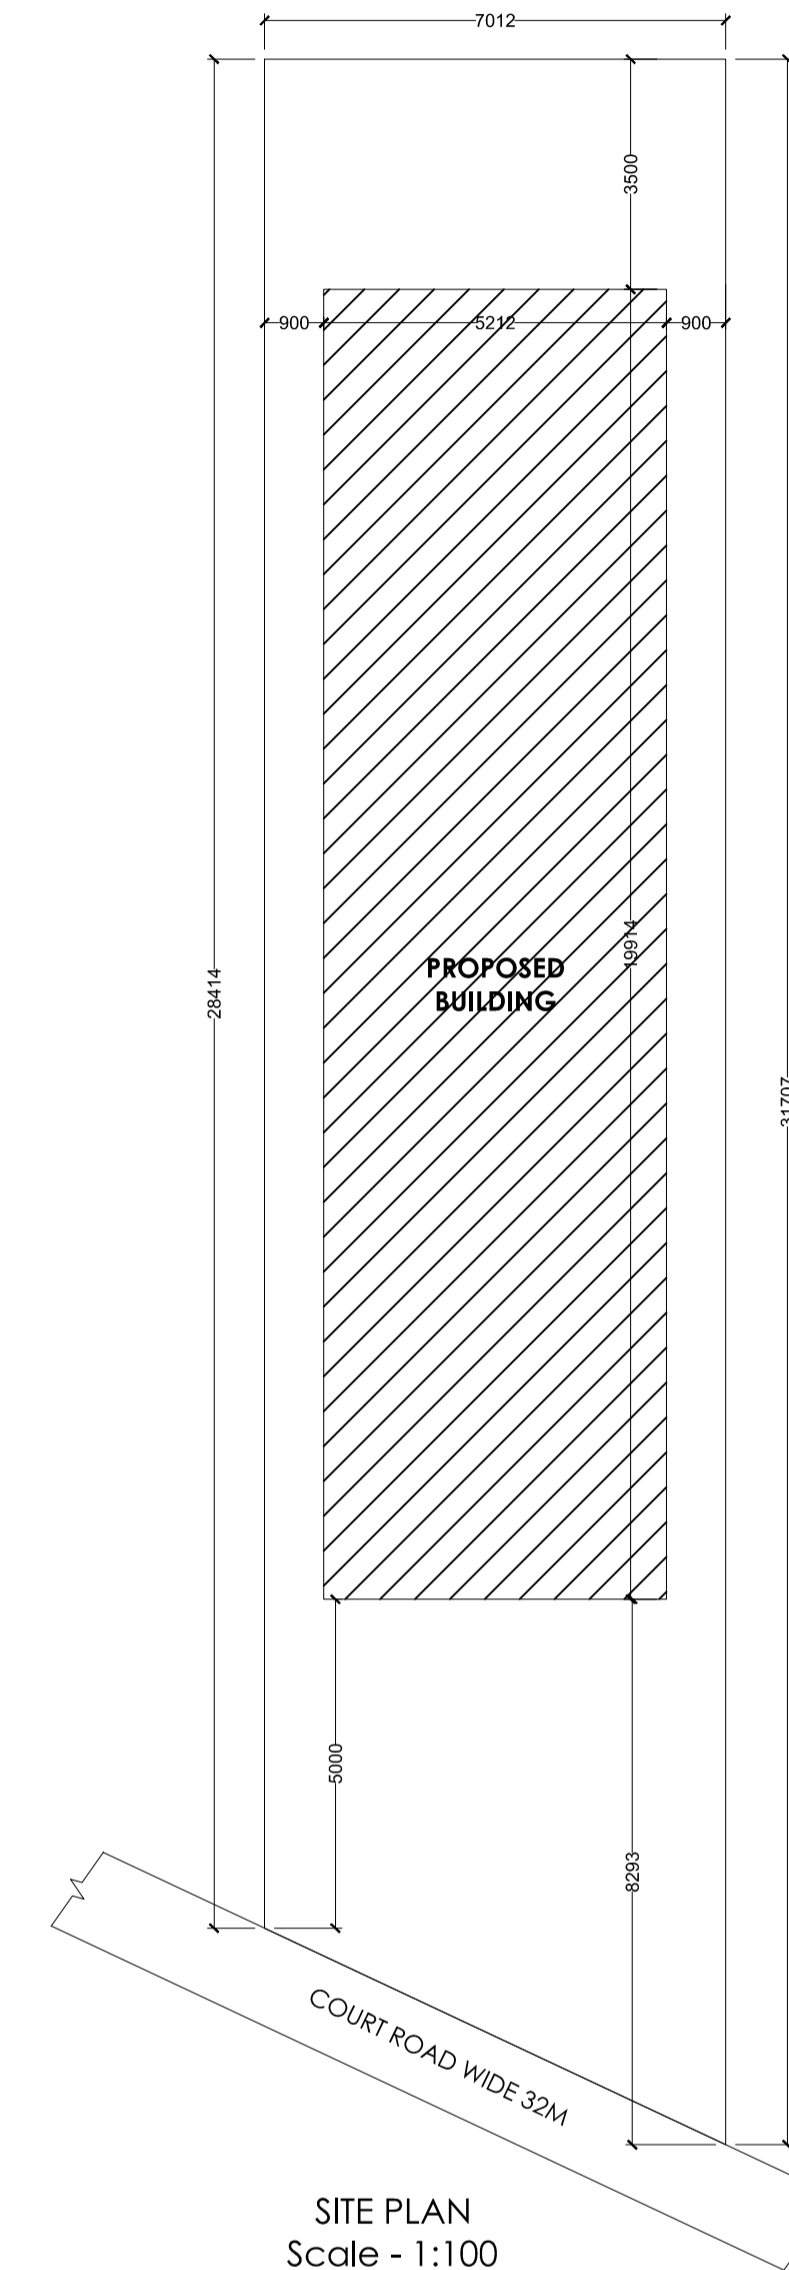

SITE PLAN
Scale - 1:100

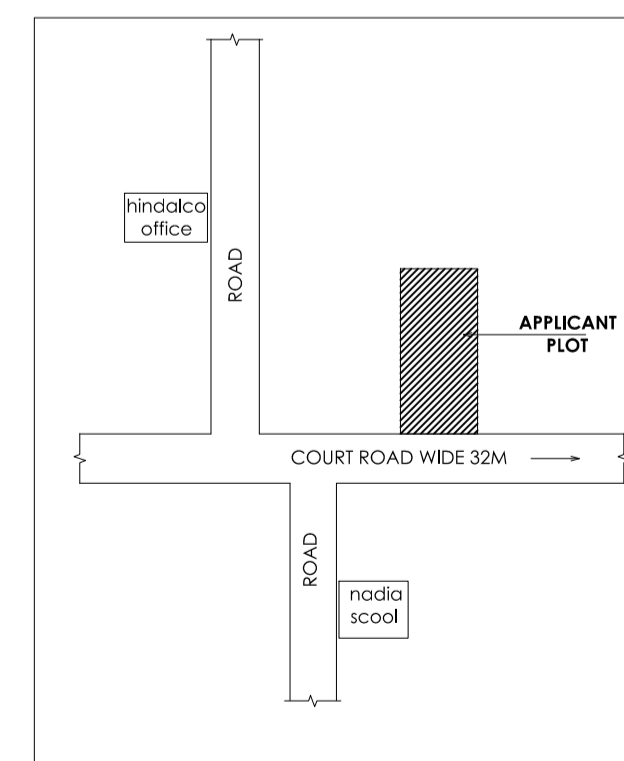

LOCATION PLAN
Scale - NTS

General notes	
1	ALL DIMENSION ARE IN MILLIMETRES UNLESS OTHERWISE STATED.
2	NO DIMENSION IS TO BE SCALED OFF THE DRAWING.
3	DRAWINGS TO BE READ IN CONJUNCTION WITH ALL RELEVANT DRAWINGS & SPECIFICATIONS.
4	REFER WRITTEN DIMENSIONS ONLY.
5	DOORS AND WINDOW FRAME NOT TO BE FIXED ALONG WITH BRICK WORK.
6	INTERNAL PLASTER SHOULD BE 12MM THICK AND EXTERNAL PLASTER IS 25MM THICK.
7	FOUNDATION DEPTH UPTO GOOD SOIL.
8	CEMENT MORTAR OF MIX (1:6) FOR ENTIRE STRUCTURE AND PLASTER WORK.
9	SEPTIC TANK WILL BE FLUSHING SYSTEM.
10	ALL REINFORCEMENT SHALL BE OF TOR STEEL OF GRADE FY-415.
11	GRADE OF CONCRETE SHALL BE M-20

TYPE	WIDTH	HEIGHT	SILL LVL	DISCRIPTION
D	1000	2100	NILL	SINGLE SHUTTER FLUSH DOOR
D1	1000	2100	NILL	" "
D2	900	2100	NILL	" "
D3	700	2100	NILL	" "
CG	1500	2100	NILL	STEEL CHANNEL GATE
W	1500	1200	900	4 LEAF GLAZED WIND
W2	1200	1200	900	" "
W3	900	1200	900	" "
V	600	300	2400	VENTILATOR

schedule of area	
PLOT AREA AS PER SITE	- 210.784 SQ.M.
AREA OF GROUND FLOOR	- 103.791 SQ.M.
AREA OF FIRST FLOOR	- 103.791 SQ.M.
AREA OF SECOND FLOOR	- 103.791 SQ.M.
TOTAL BUILD UP AREA	- 311.373 SQ.M.
% OF COVERED AREA	- 49.24%
TOTAL F.A.R. ACHIEVED	- 1.47

owner
PROPOSED G+2 RESIDENTIAL BUILDING PLAN OF SANJAY PRASAD SAHU, S/O LATE PADRATH SAW, PLOT NO. :- 737, KHATA NO. :- 166, THANA NO. :- 195. WARD NO.06, AREA :- 5 1/2 DECIMAL. MAUZA :- NADIA, LOHARDAGA. DIST - LOHARDAGA - 835302, STATE - JHARKHAND

architect
AH GROUP
Architecture & Design
New Road, Lohardaga (Jharkhand)
Mobile No: 99304264642
Email:- modatul.naqvi05@gmail.com

ISSUE ONLY FOR CLIENT			NORTH
SCALE	DATE	SHEET NO.	
1 : 100		01 OF 01	

CLIENT	ENGINEER / ARCHITECT