




FRONT ELEVATION

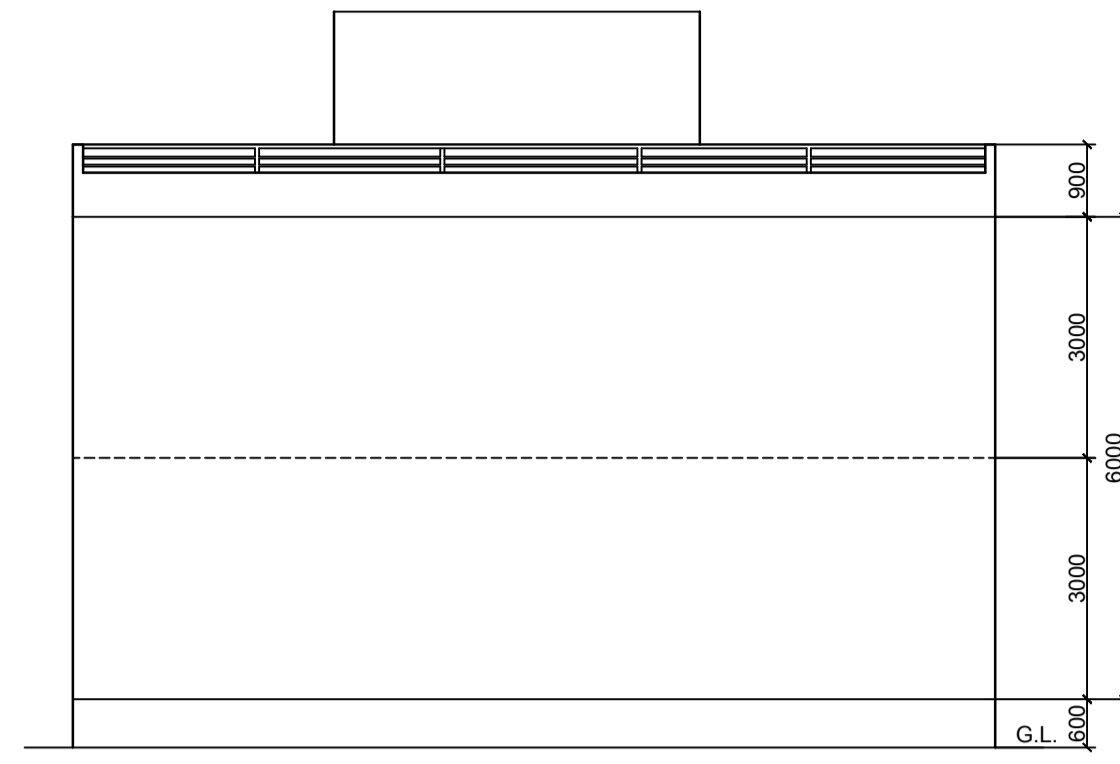


SIDE ELEVATION

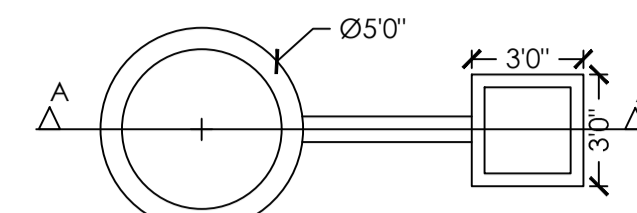


DETAIL OF GROUND WATER RECHAREGING PIT WITH SLIT TANK

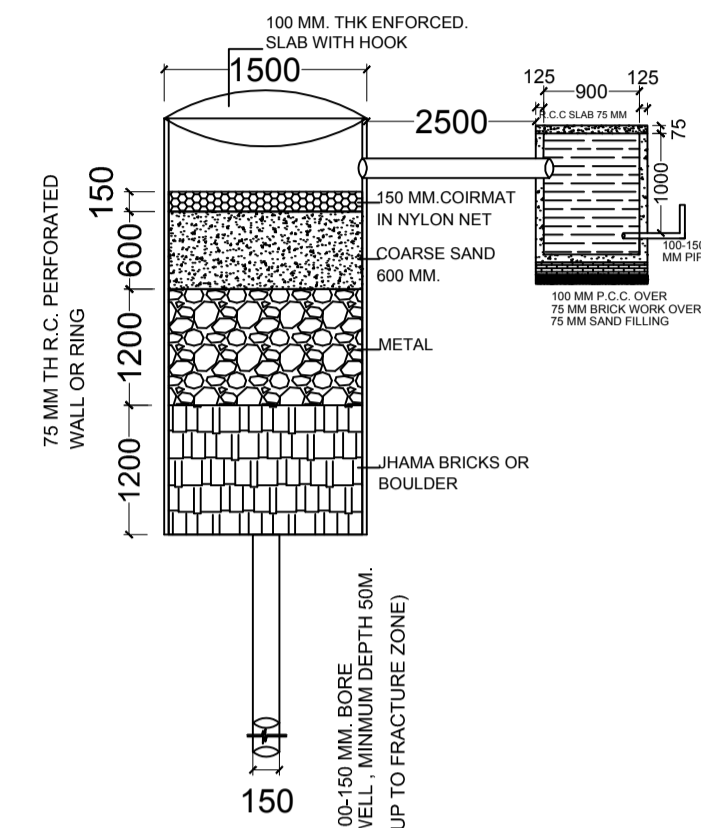


SECTION AT A-A (SCALE 1:50)

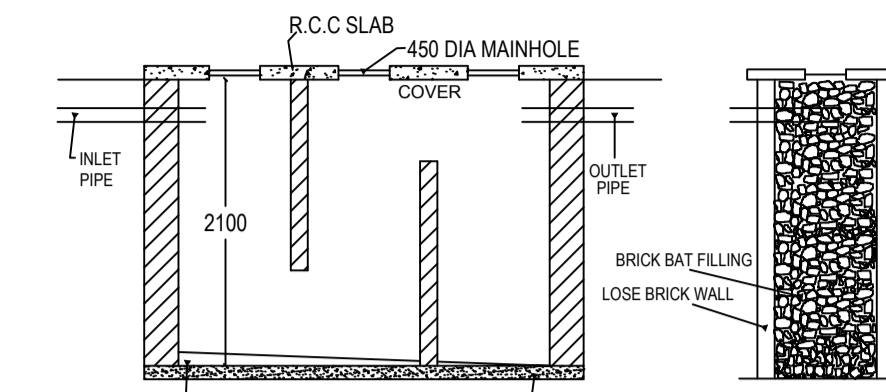


SECTION N-N.

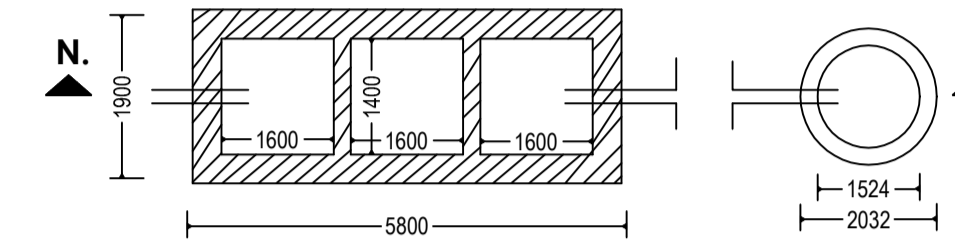


DETAIL OF SEPTIC TANK & SOAKPIT.

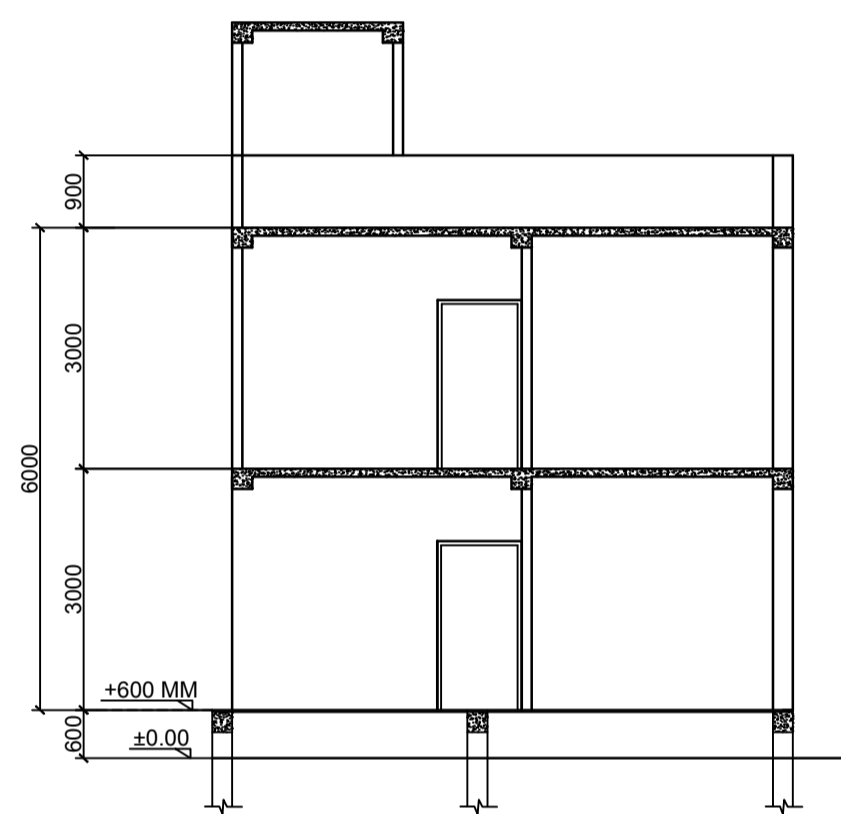

SECTION BB

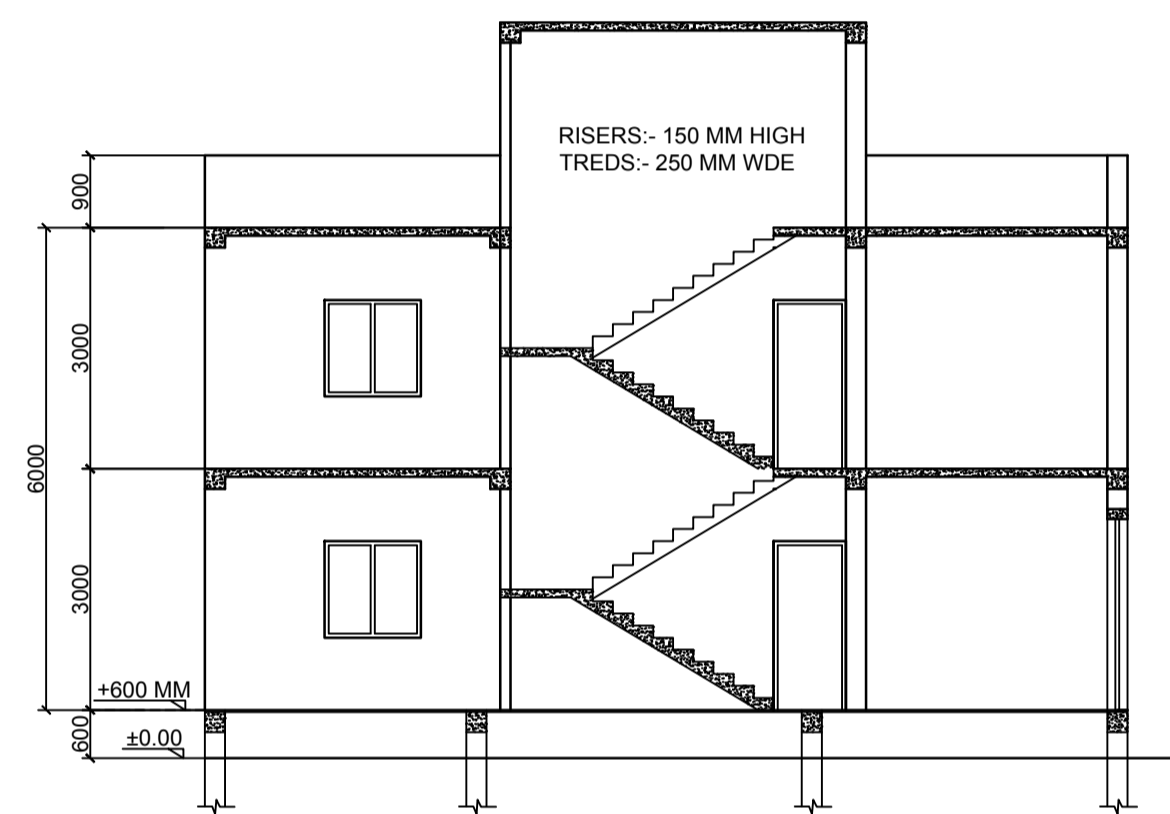


SECTION AA

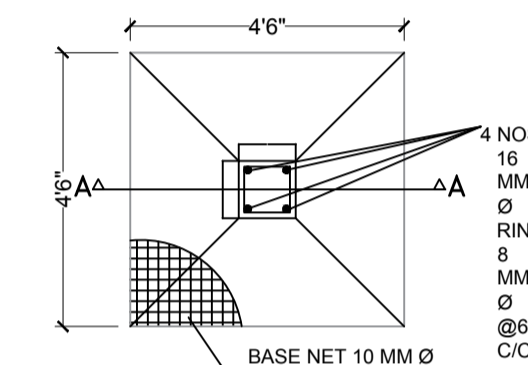


PLAN OF COLUMN FOUNDATION

SCALE= 1:50

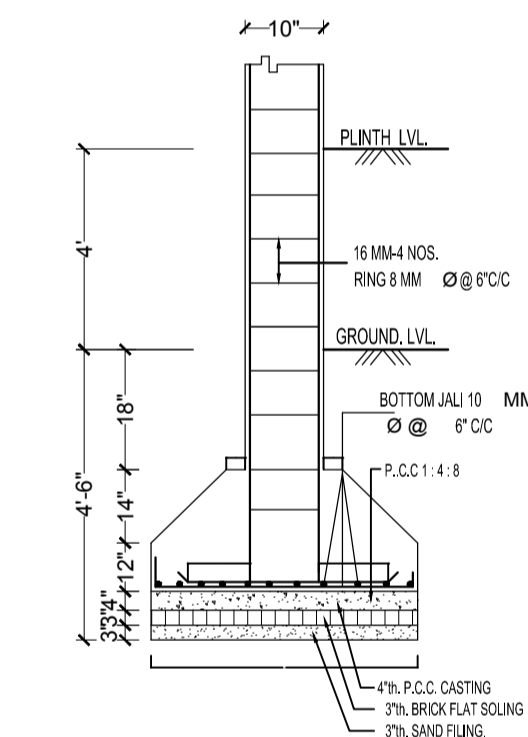


SECTION ON A-A


SCALE= 1:50

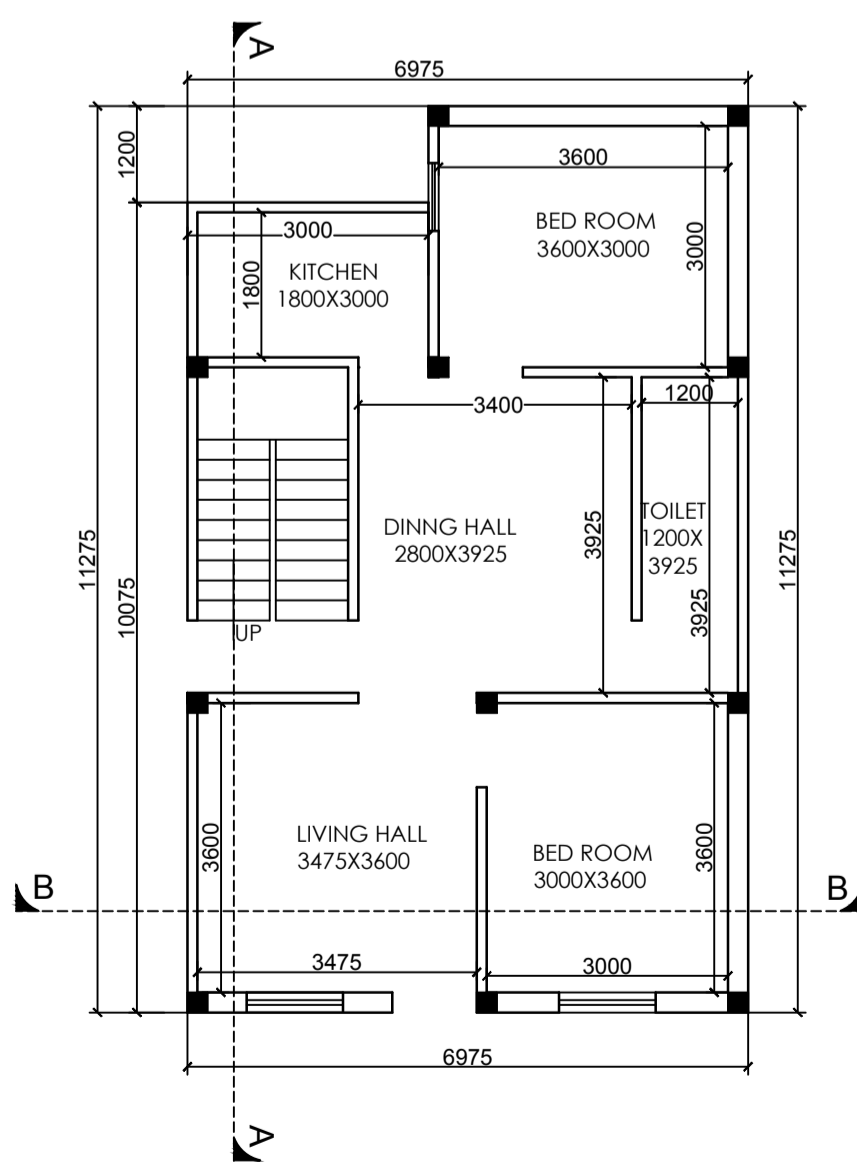


GROUND FLOOR PLAN

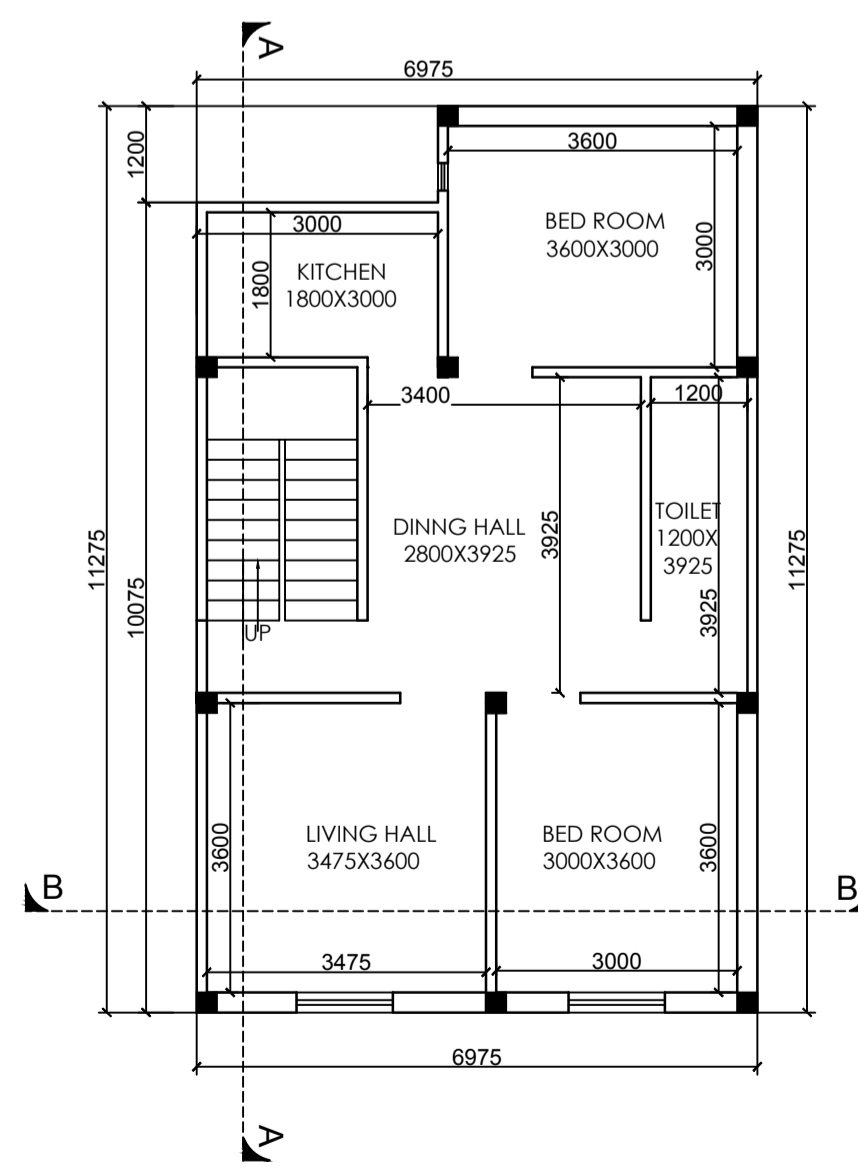


FIRST FLOOR PLAN

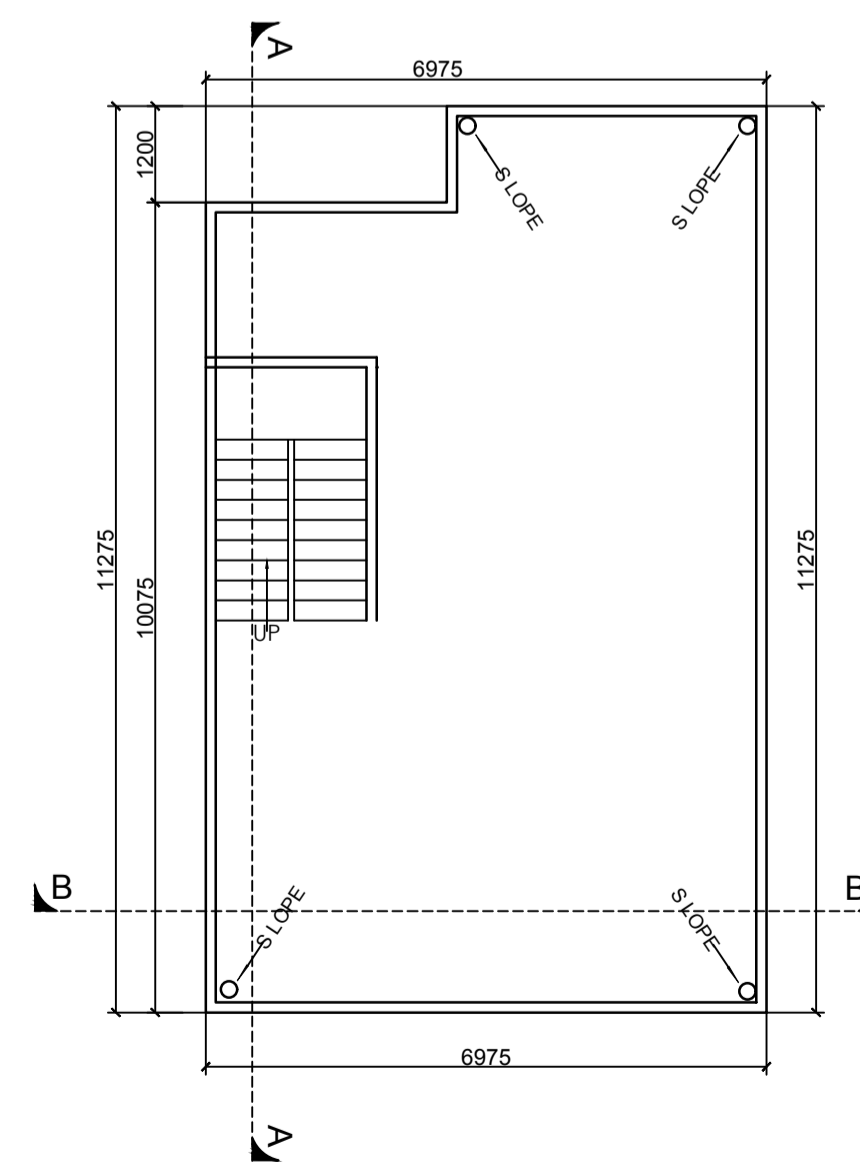

TERRACE FLOOR PLAN

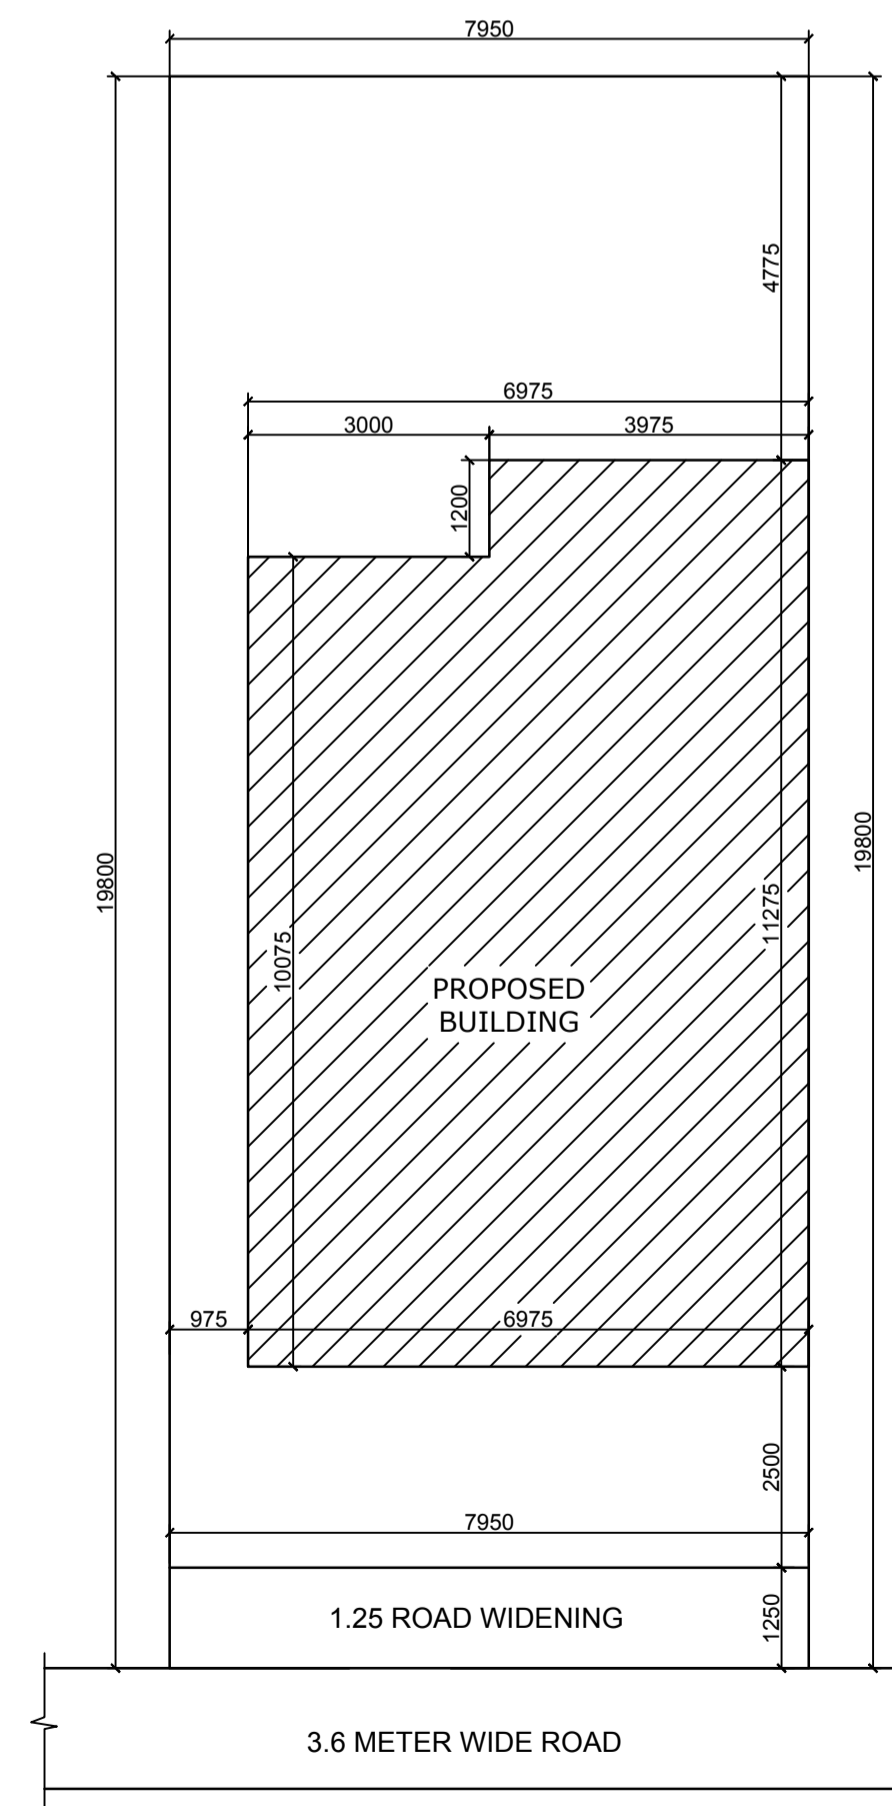

SITE PLAN

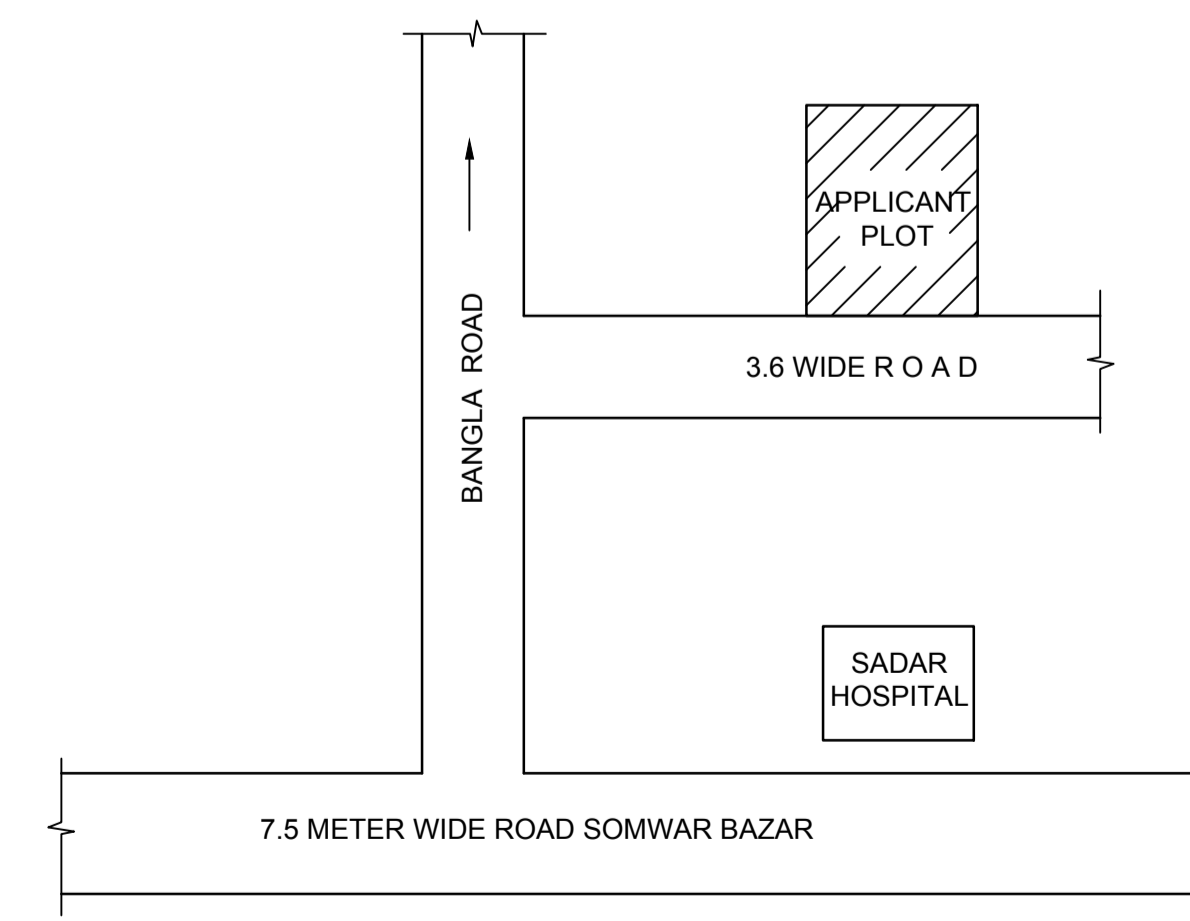

LOCATION PLAN

General notes	
1	ALL DIMENSION ARE IN MILLIMETRES UNLESS OTHERWISE STATED.
2	NO DIMENSION IS TO BE SCALED OFF THE DRAWING.
3	DRAWINGS TO BE READ IN CONJUNCTION WITH ALL RELEVANT DRAWINGS & SPECIFICATIONS.
4	REFER WRITTEN DIMENSIONS ONLY.
5	DOORS AND WINDOW FRAME NOT TO BE FIXED ALONG WITH BRICK WORK.
6	INTERNAL PLASTER SHOULD BE 12MM THICK AND EXTERNAL PLASTER IS 25MM THICK.
7	FOUNDATION DEPTH UPTO GOOD SOIL.
8	CEMENT MORTAR OF MIX (1:6) FOR ENTIRE STRUCTURE AND PLASTER WORK.
9	SEPTIC TANK WILL BE FLUSHING SYSTEM.
10	ALL REINFORCEMENT SHALL BE OF TOR STEEL OF GRADE FY-415.
11	GRADE OF CONCRETE SHALL BE M-20

TYPE	WIDTH	HEIGHT	SILL LVL	DISCRIPTION
D	1000	2100	NILL	SINGLE SHUTTER FLUSH DOOR
D1	1000	2100	NILL	" "
D2	900	2100	NILL	" "
D3	700	2100	NILL	" "
CG	1500	2100	NILL	STEEL CHANNEL GATE
W	1500	1200	900	4 LEAF GLAZED WIND
W2	1200	1200	900	" "
W3	900	1200	900	" "
V	600	300	2400	VENTILATOR

Schedule of area	
PLOT AREA AS PER SITE	- 157.41 SQ.M.
AREA OF GROUND FLOOR	- 75.04 SQ.M.
AREA OF FIRST FLOOR	- 75.04 SQ.M.
TOTAL BUILD UP AREA	- 150.08 SQ.M.
% OF COVERED AREA	- 47.67%
TOTAL F.A.R. ACHIEVED	- 0.95

owner
 PROPOSED RESIDENTIAL BUILDING OF NIKHAT PRAWEEEN, H/O NEJAR ALAM, R.S. PLOT No 1027, M.S. PLOT NO 422, THANA No.195, KHATA NO.08,WORD NO.09, AREA. 4 DECIMAL,SOMAR BAZAR AMLA TOLI, DIST- LOHARDAGA - 835302, STATE - JHARKHAND,

architect
AH GROUP
 New Road, Lohardaga (Jharkhand)
 Mobile No: 99304264642
 E-mail: roshauk.nagaraj30@gmail.com

ISSUE ONLY FOR CLIENT		
SCALE	DATE	SHEET NO.
1 : 100		01 OF 01

CLIENT ENGINEER / ARCHITECT

CLIENT		ENGINEER / ARCHITECT	