

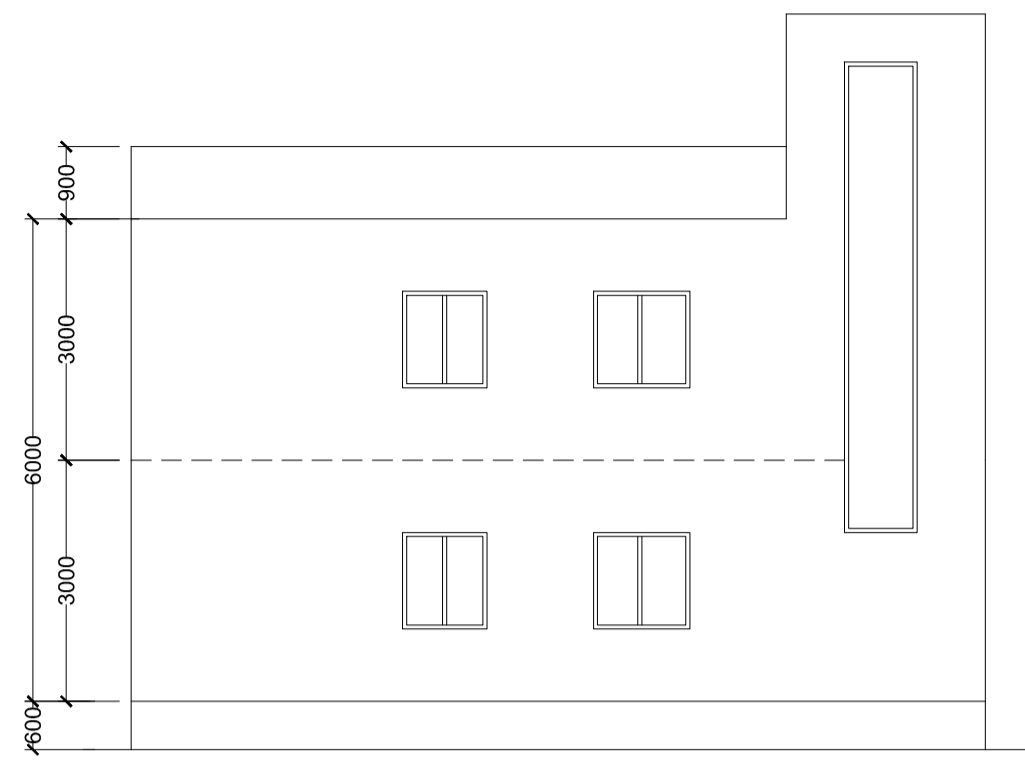
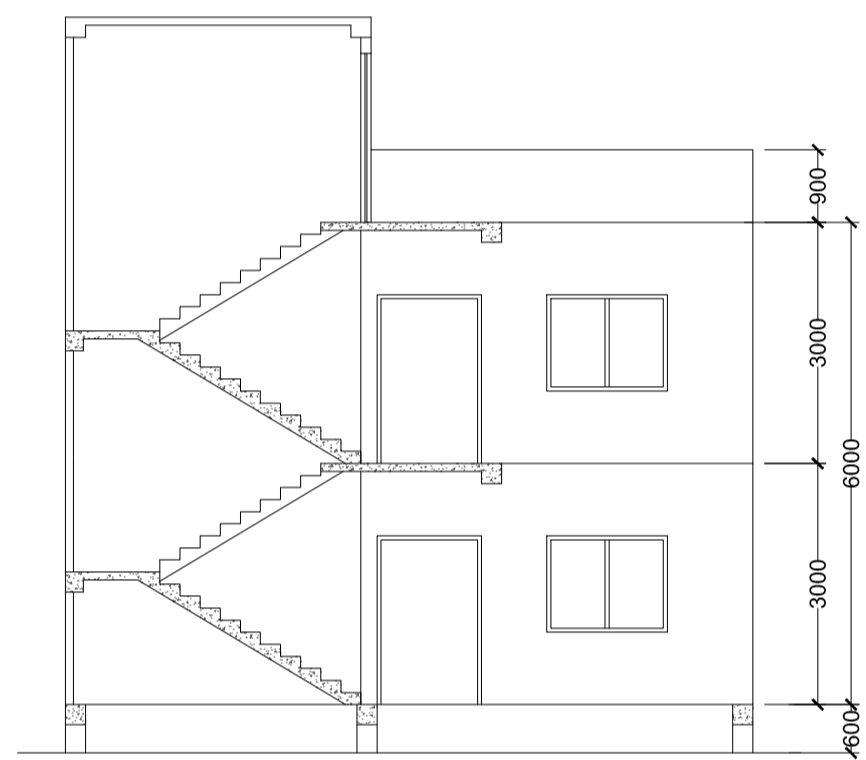
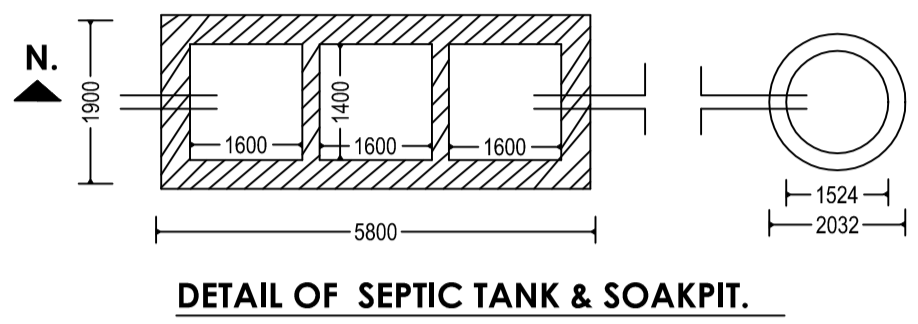
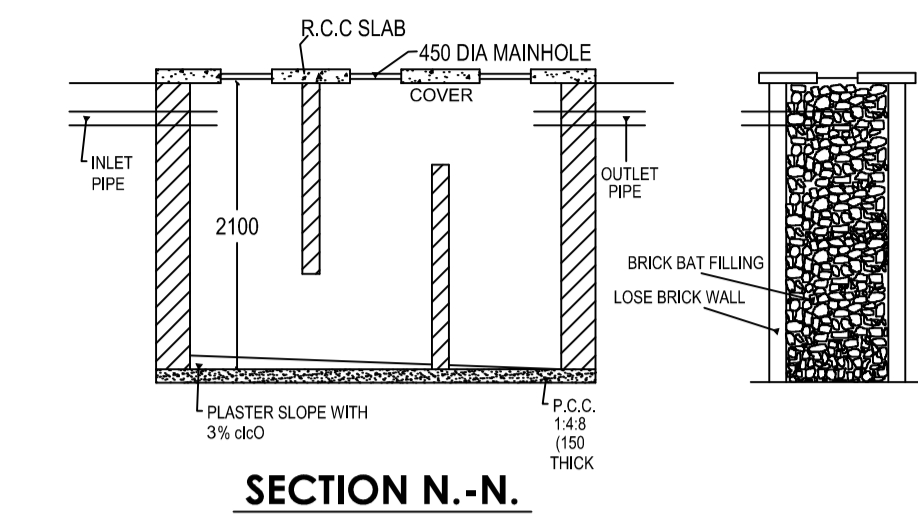
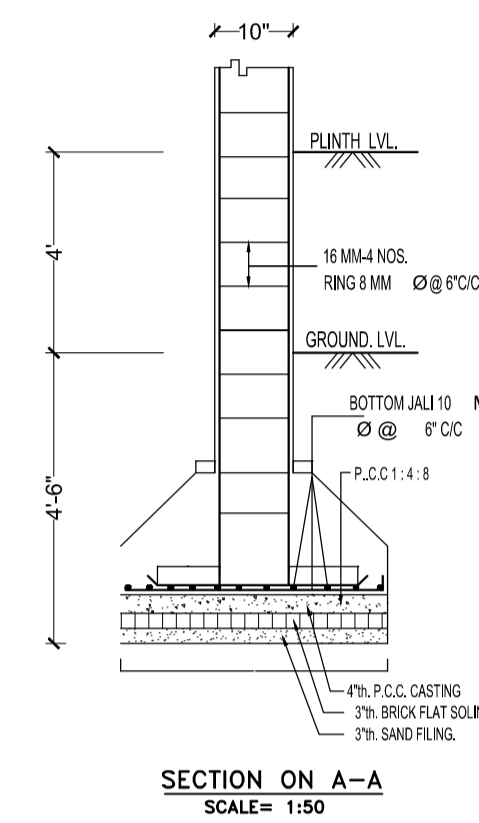
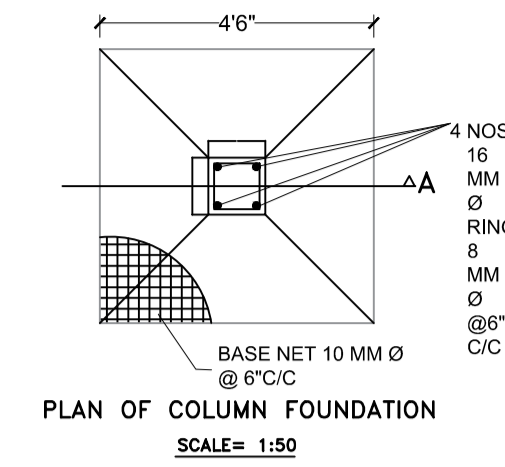



FRONT ELEVATION
Scale - 1:100

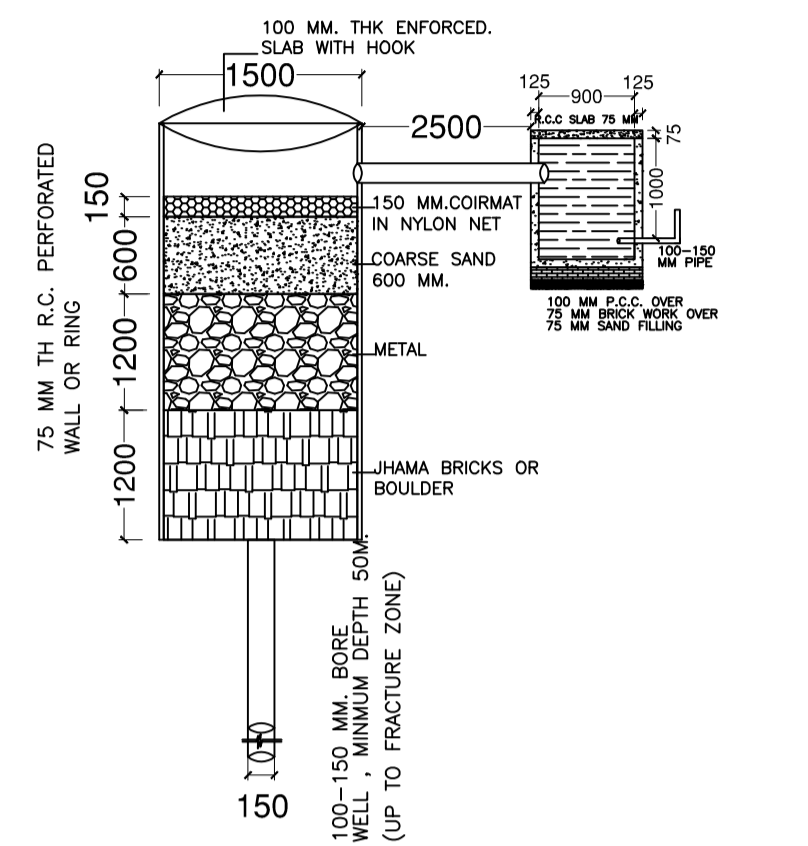



LEFT SIDE ELEVATION
Scale - 1:100

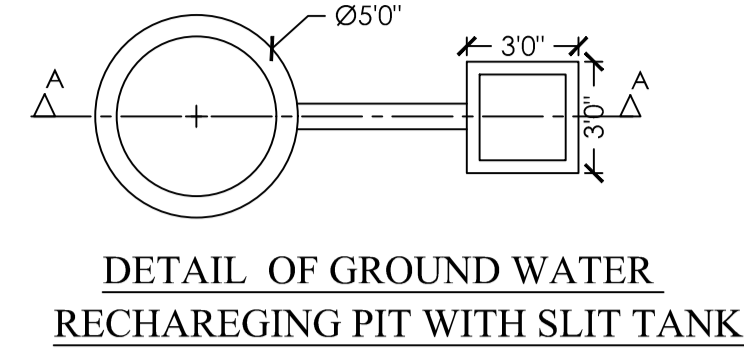


SECTION B-B
Scale - 1:100

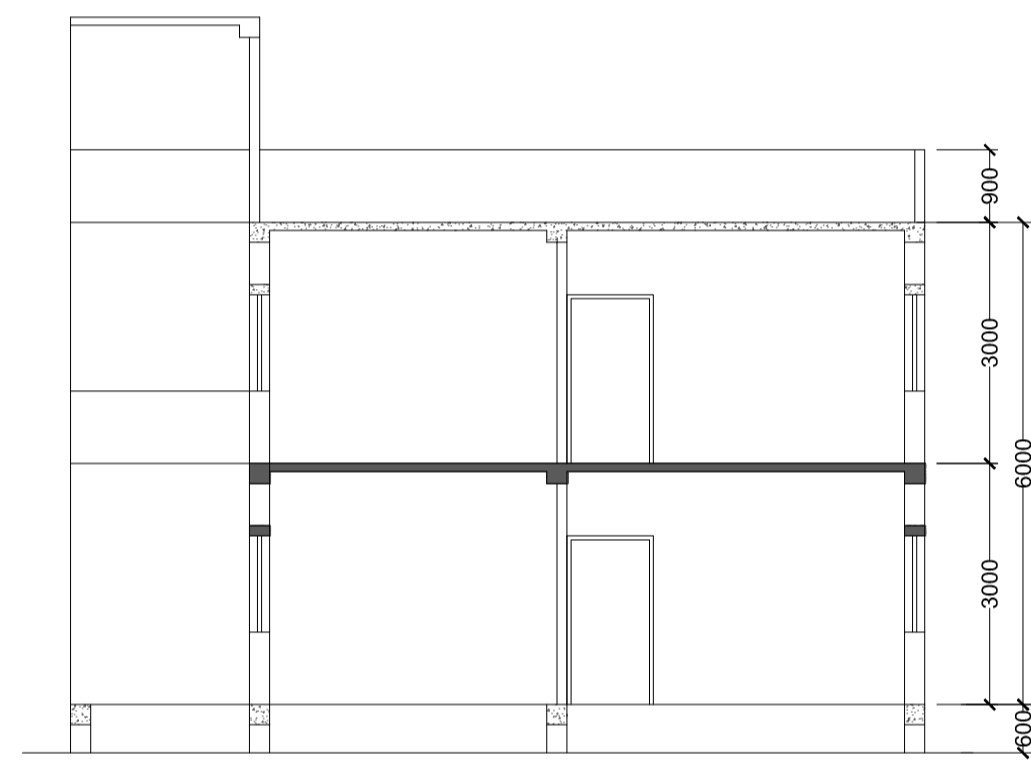


SECTION A-A
Scale - 1:100

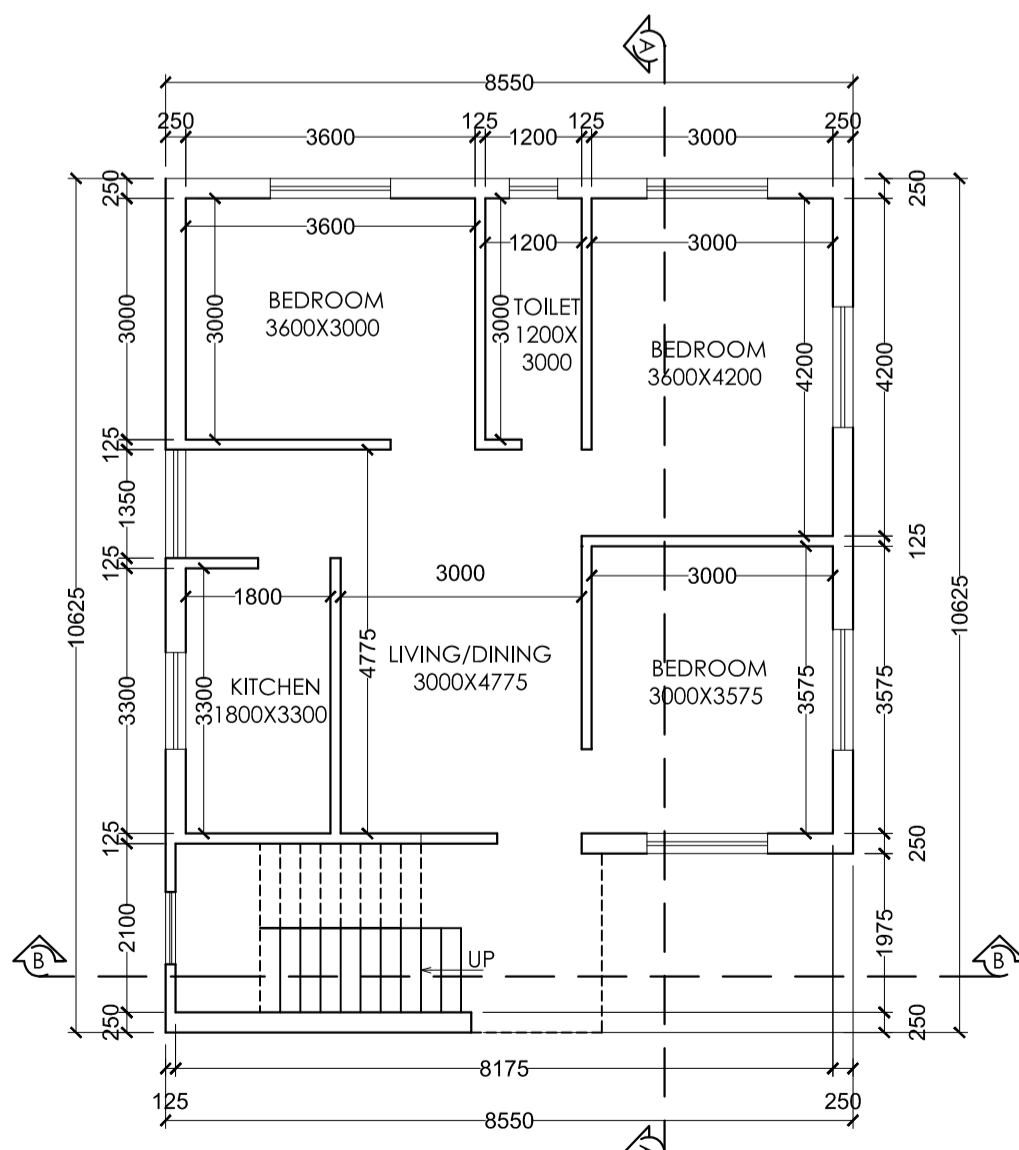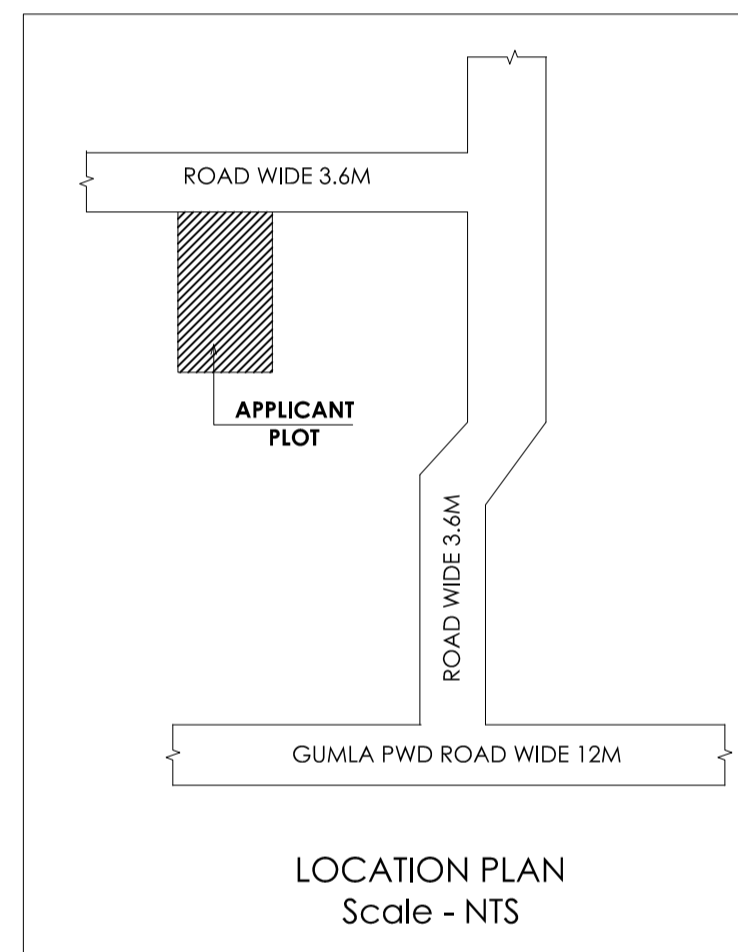


GROUND FLOOR PLAN
Scale - 1:100

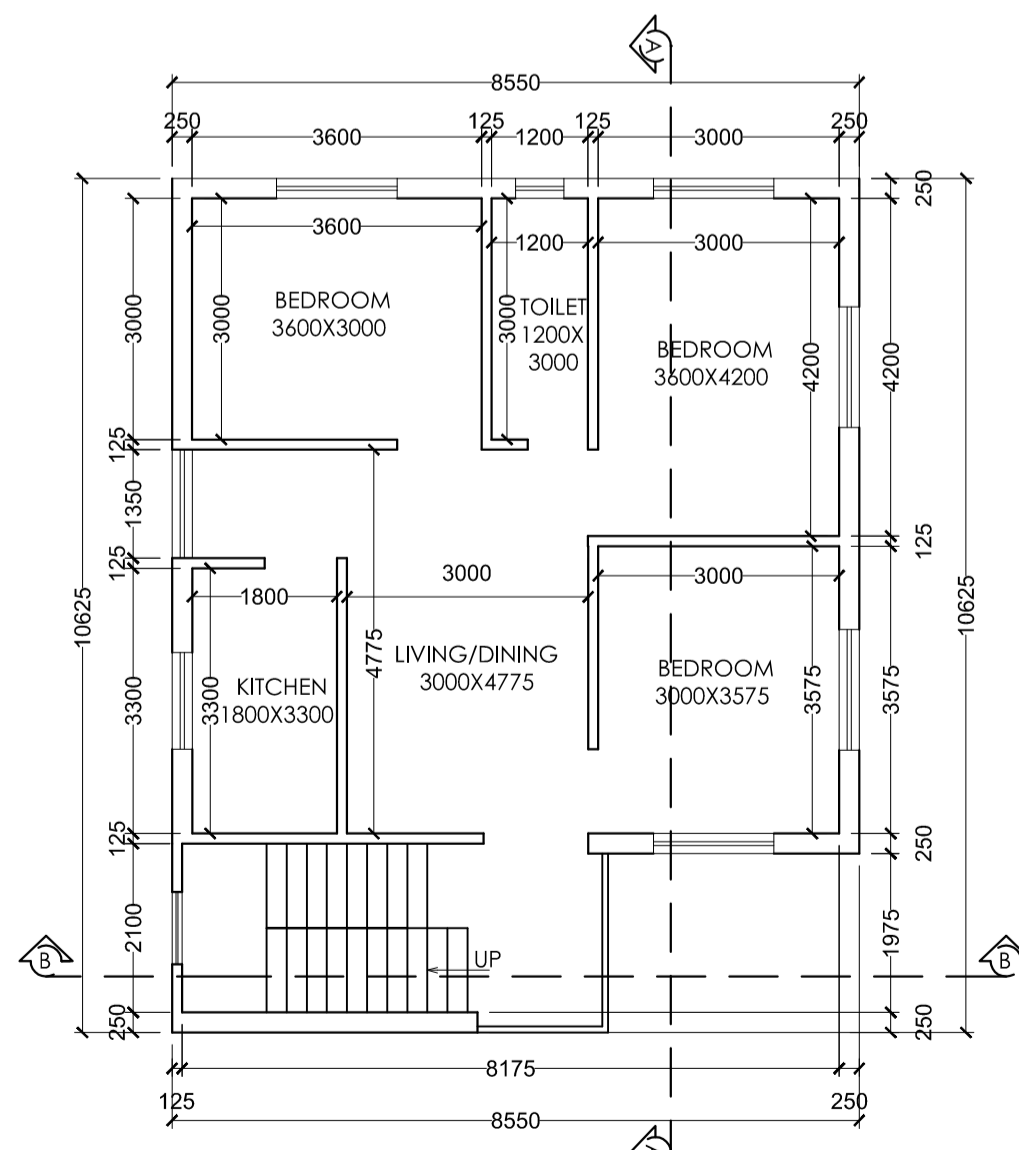

FIRST FLOOR PLAN
Scale - 1:100

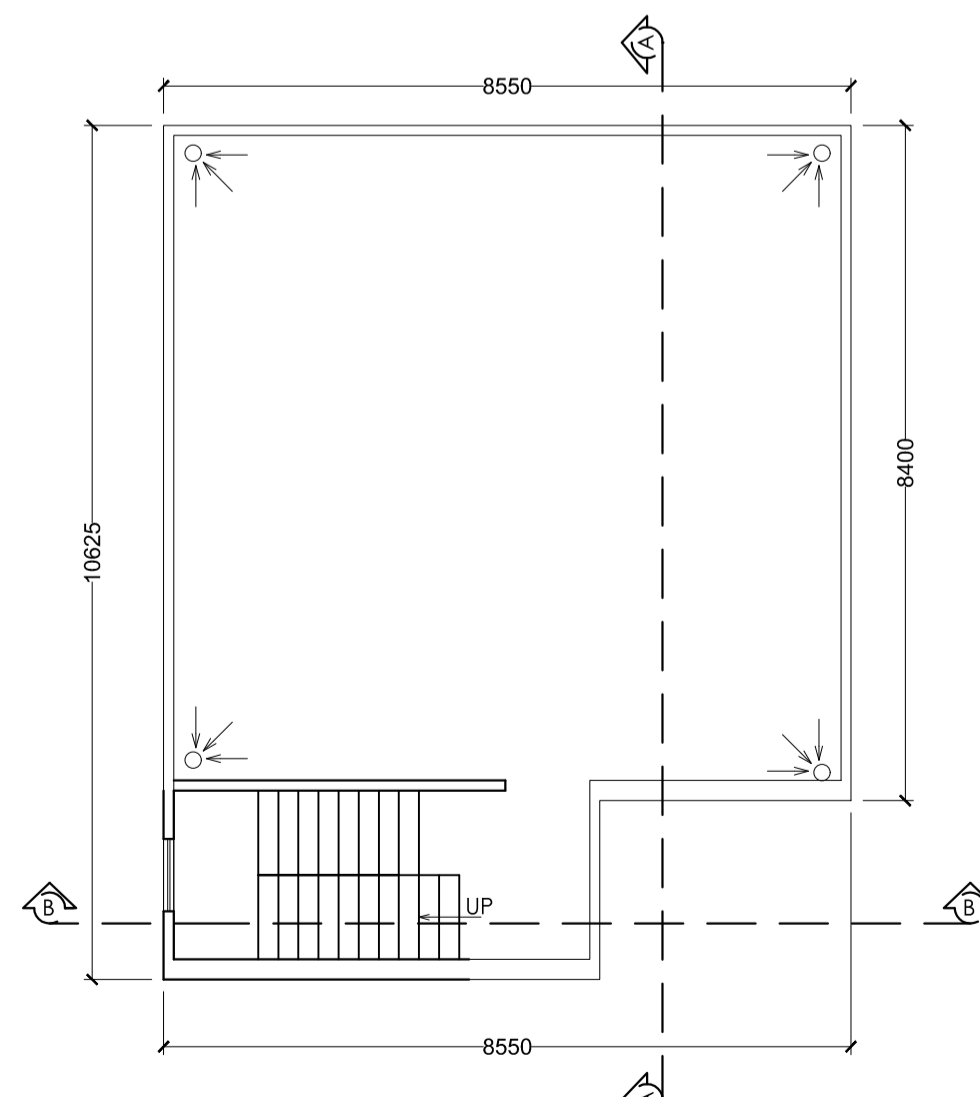

TERRACE FLOOR PLAN
Scale - 1:100

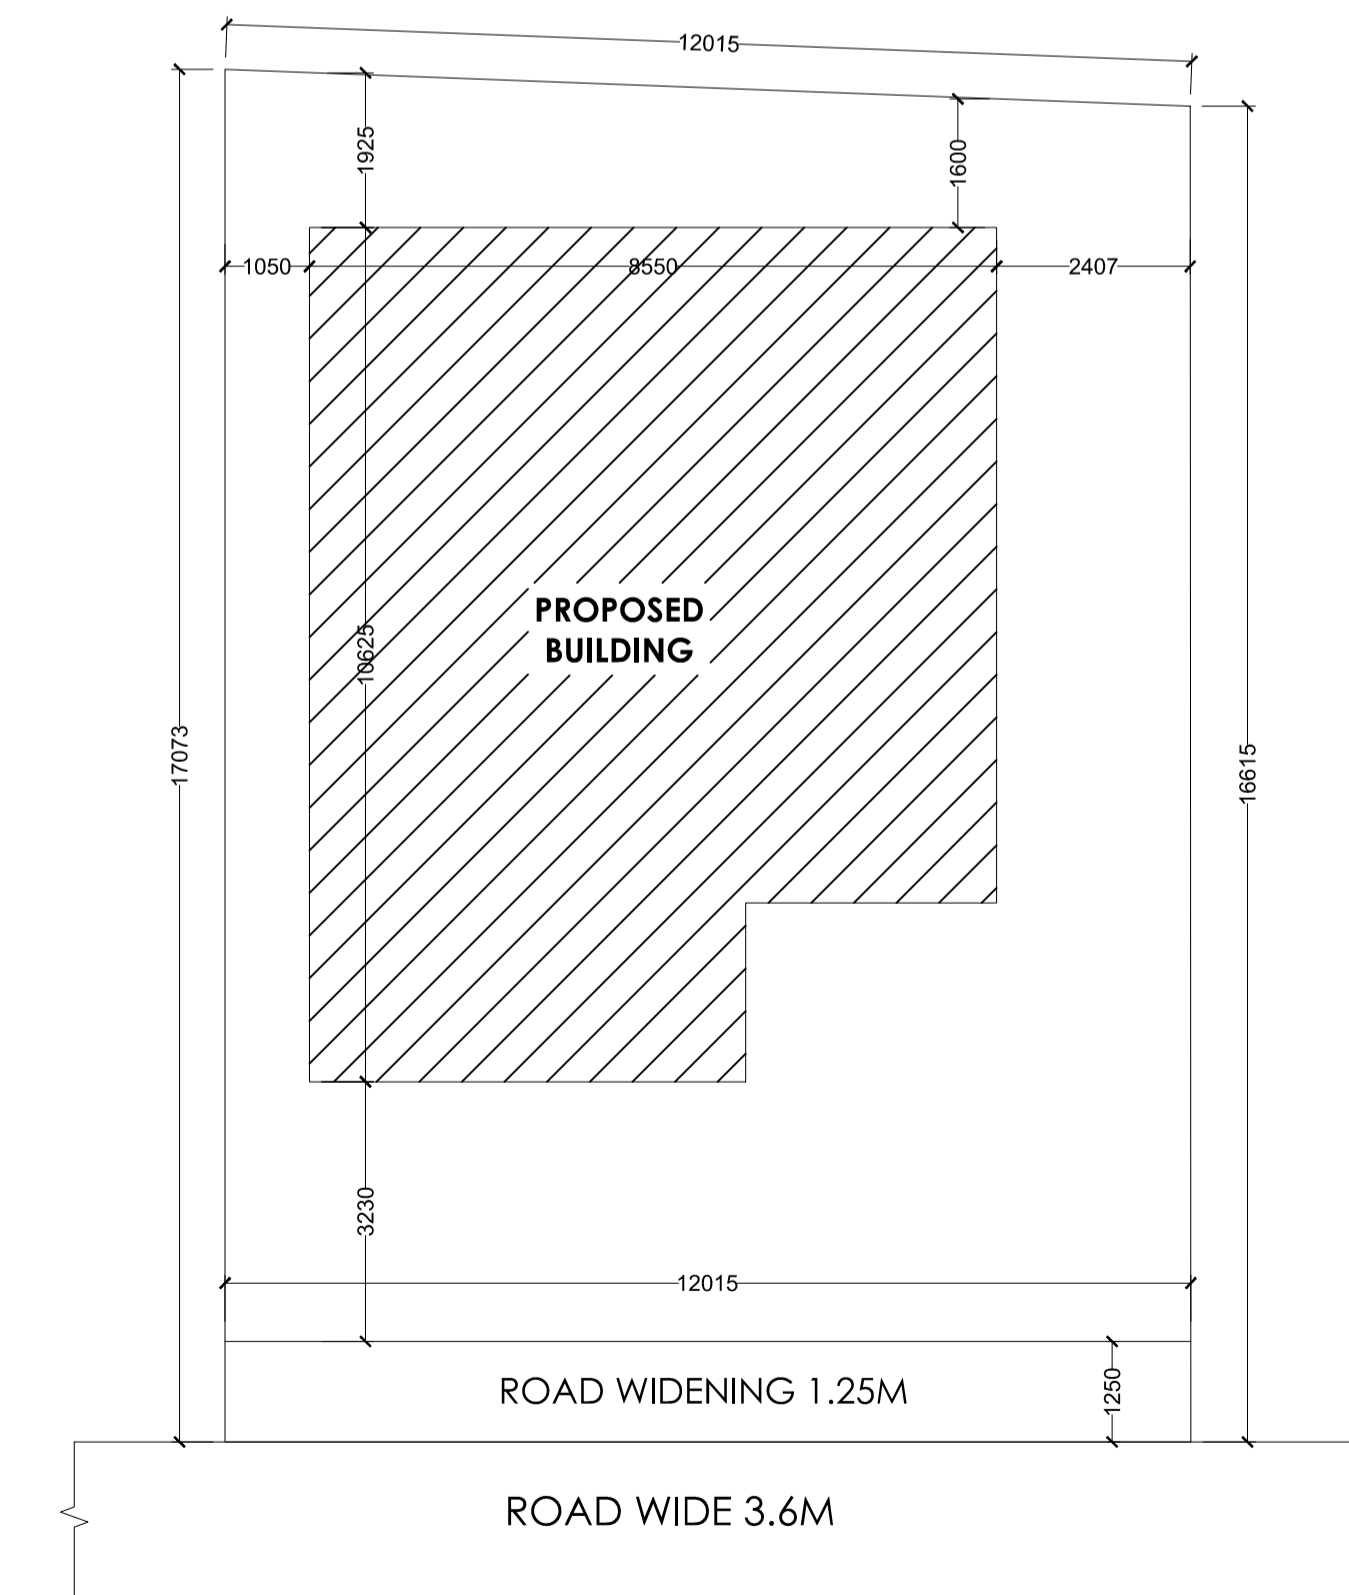

General notes	
1	ALL DIMENSION ARE IN MILLIMETRES UNLESS OTHERWISE STATED.
2	NO DIMENSION IS TO BE SCALED OFF THE DRAWING.
3	DRAWINGS TO BE READ IN CONJUNCTION WITH ALL RELEVANT DRAWINGS & SPECIFICATIONS.
4	REFER WRITTEN DIMENSIONS ONLY.
5	DOORS AND WINDOW FRAME NOT TO BE FIXED ALONG WITH BRICK WORK.
6	INTERNAL PLASTER SHOULD BE 12MM THICK AND EXTERNAL PLASTER IS 25MM THICK.
7	FOUNDATION DEPTH UPTO GOOD SOIL.
8	CEMENT MORTAR OF MIX (1:6) FOR ENTIRE STRUCTURE AND PLASTER WORK.
9	SEPTIC TANK WILL BE FLUSHING SYSTEM.
10	ALL REINFORCEMENT SHALL BE OF TOR STEEL OF GRADE FY-415.
11	GRADE OF CONCRETE SHALL BE M-20

	TYPE	WIDTH	HEIGHT	SILL LVL	DISCRIPTION
schedule of openings	D	1000	2100	NILL	SINGLE SHUTTER FLUSH DOOR
	D1	1000	2100	NILL	" "
	D2	900	2100	NILL	" "
	D3	700	2100	NILL	" "
	CG	1500	2100	NILL	STEEL CHANNEL GATE
	W	1500	1200	900	4 LEAF GLAZED WIND
	W2	1200	1200	900	" "
W3	900	1200	900	" "	
V	600	300	2400	VENTILATOR	

schedule of area	PLOT AREA AS PER SITE	- 202.306 SQ.M.
	AREA OF GROUND FLOOR	- 83.893 SQ.M.
	AREA OF FIRST FLOOR	- 83.893 SQ.M.
	TOTAL BUILD UP AREA	- 167.786 SQ.M.
	% OF COVERED AREA	- 41.46%
TOTAL F.A.R. ACHIEVED	- 0.82	

owner
PROPOSED RESIDENTIAL BUILDING PLAN OF RUBY KHATOON, W/O MD ZIAUDDIN ZAHID, PLOT NO. :- 50, KHATA NO. :- 114, THANA NO. :- 195, WARD NO. :- 07, AREA :- 5 DECIMAL, MAUZA :- NADIYA, LOHARDAGA, DIST - LOHARDAGA - 835302, STATE - JHARKHAND

architect
AH GROUP
Architecture & Design
New Road, Lohardaga (Jharkhand)
Mobile No: 99304254642
E-mail:- mdataul.haque265@gmail.com

ISSUE ONLY FOR CLIENT		
SCALE	DATE	SHEET NO.
1 : 100		01 OF 01

CLIENT	ENGINEER / ARCHITECT