



Elevation 1 Detail




Elevation 2 Detail

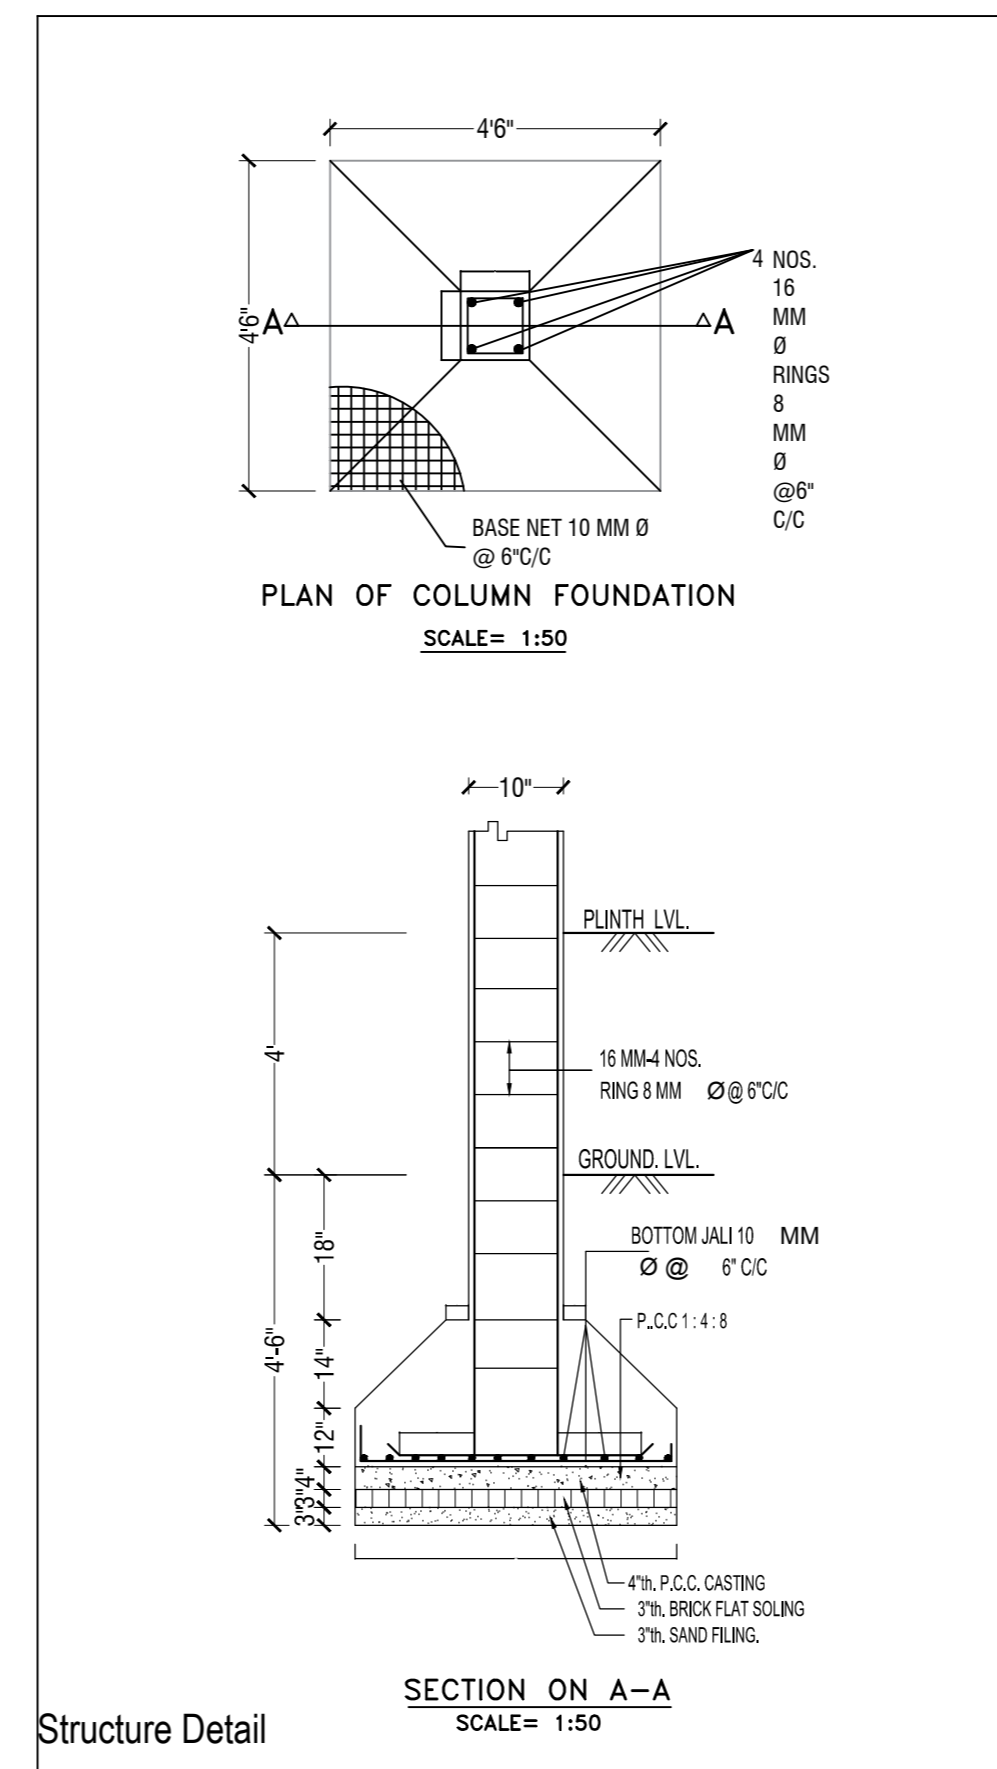


Structure Detail

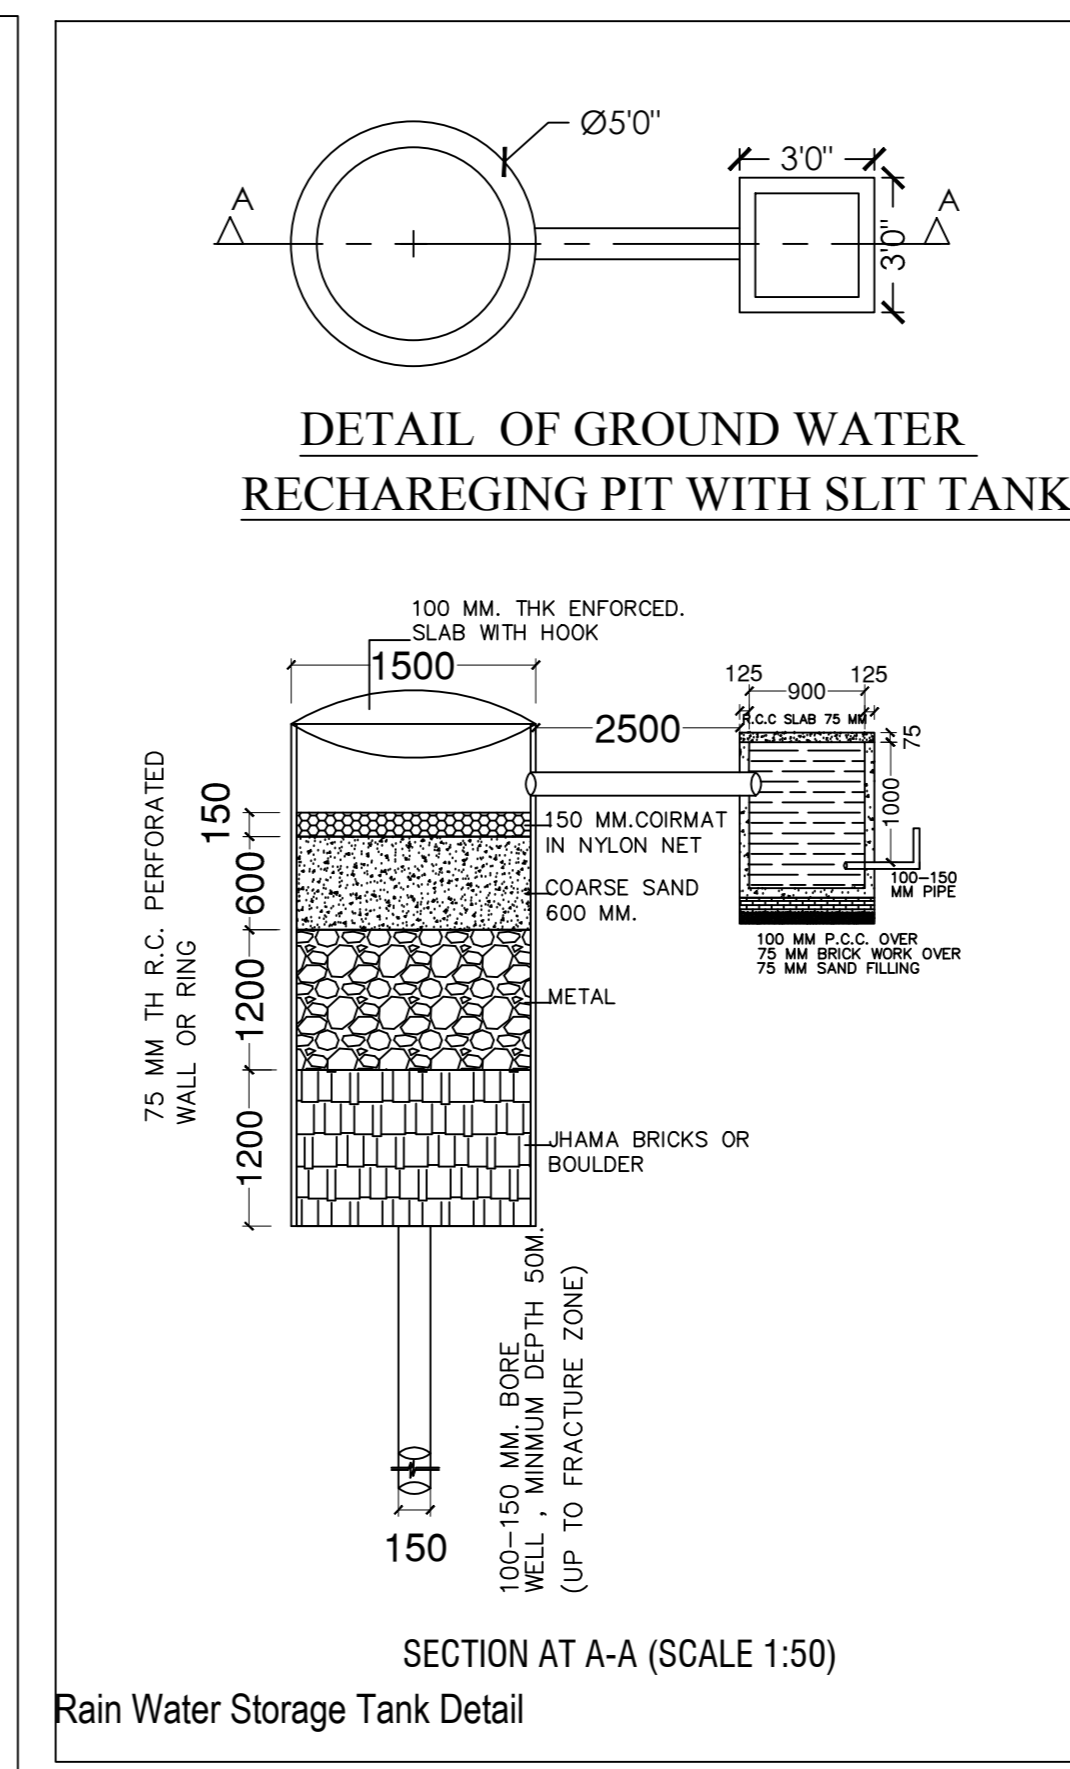


Rain Water Storage Tank Detail

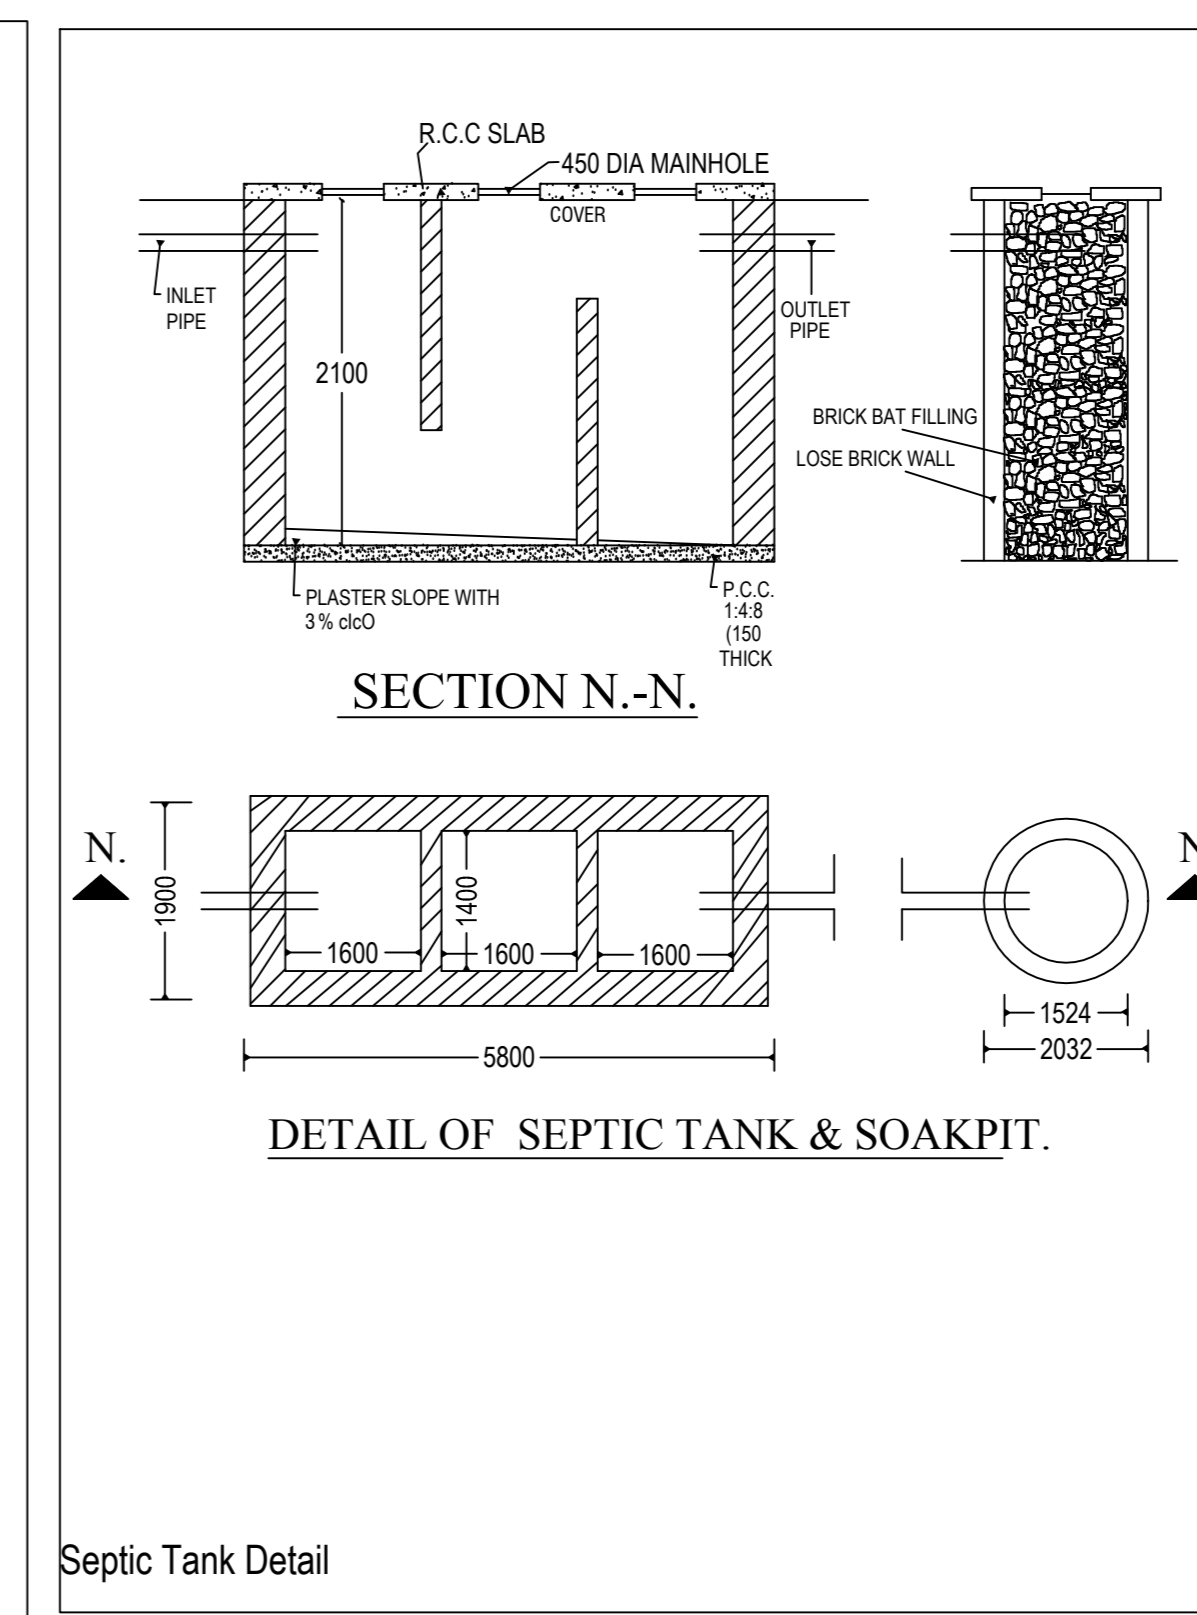


Septic Tank Detail

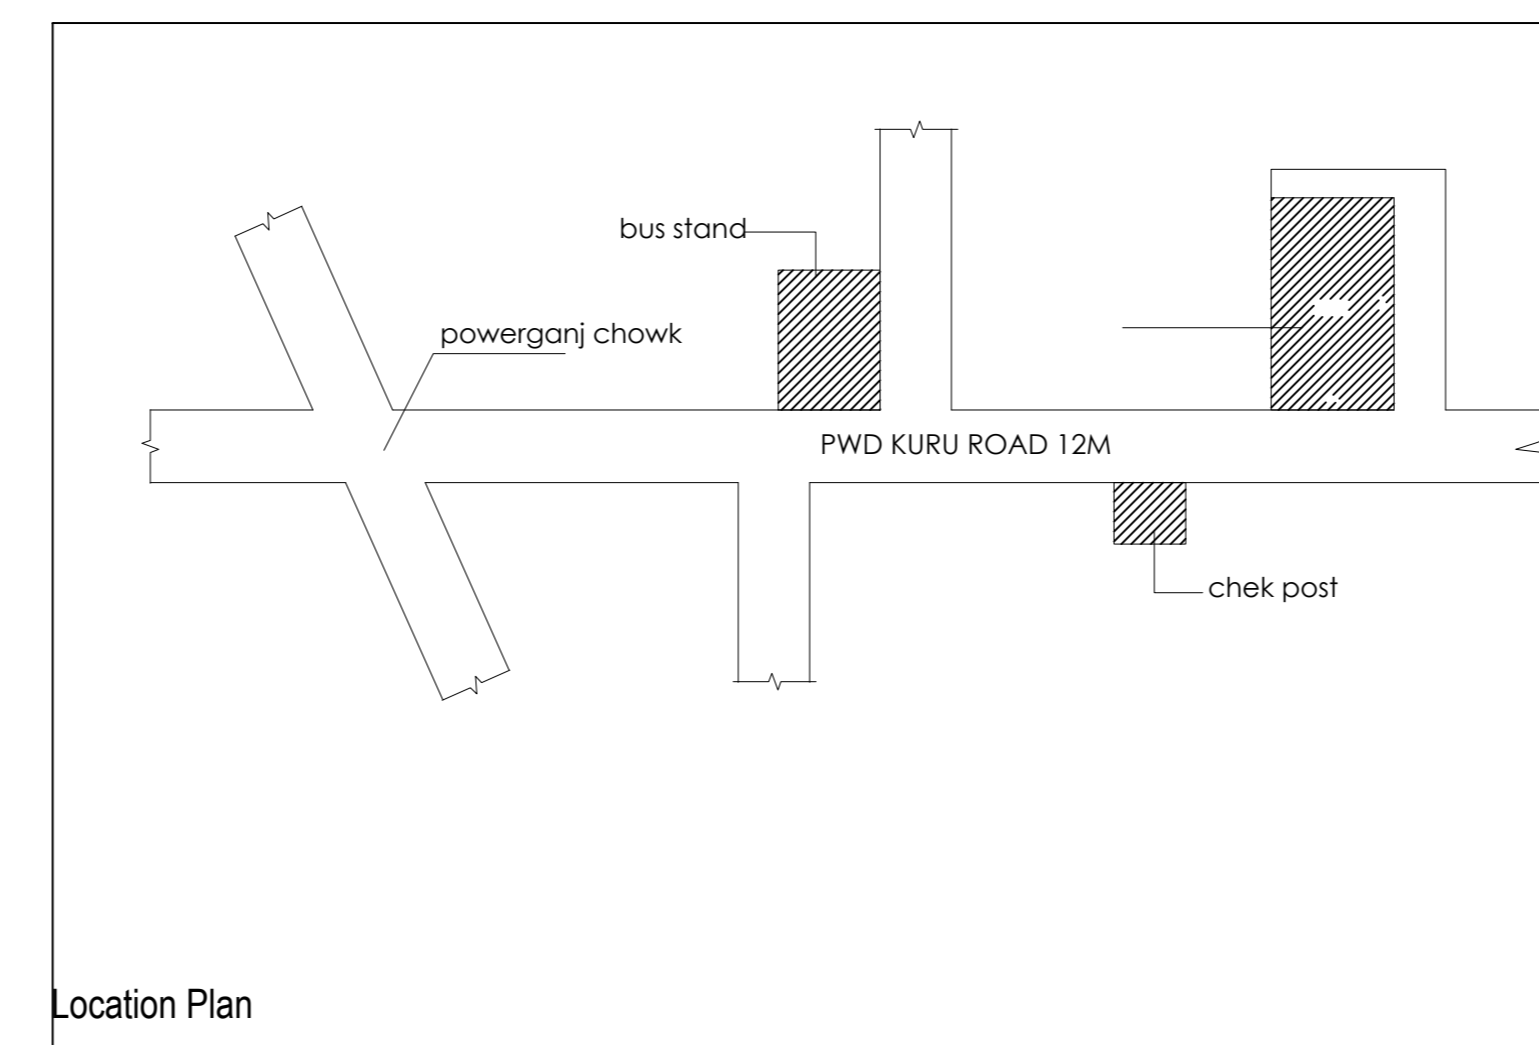


Location Plan

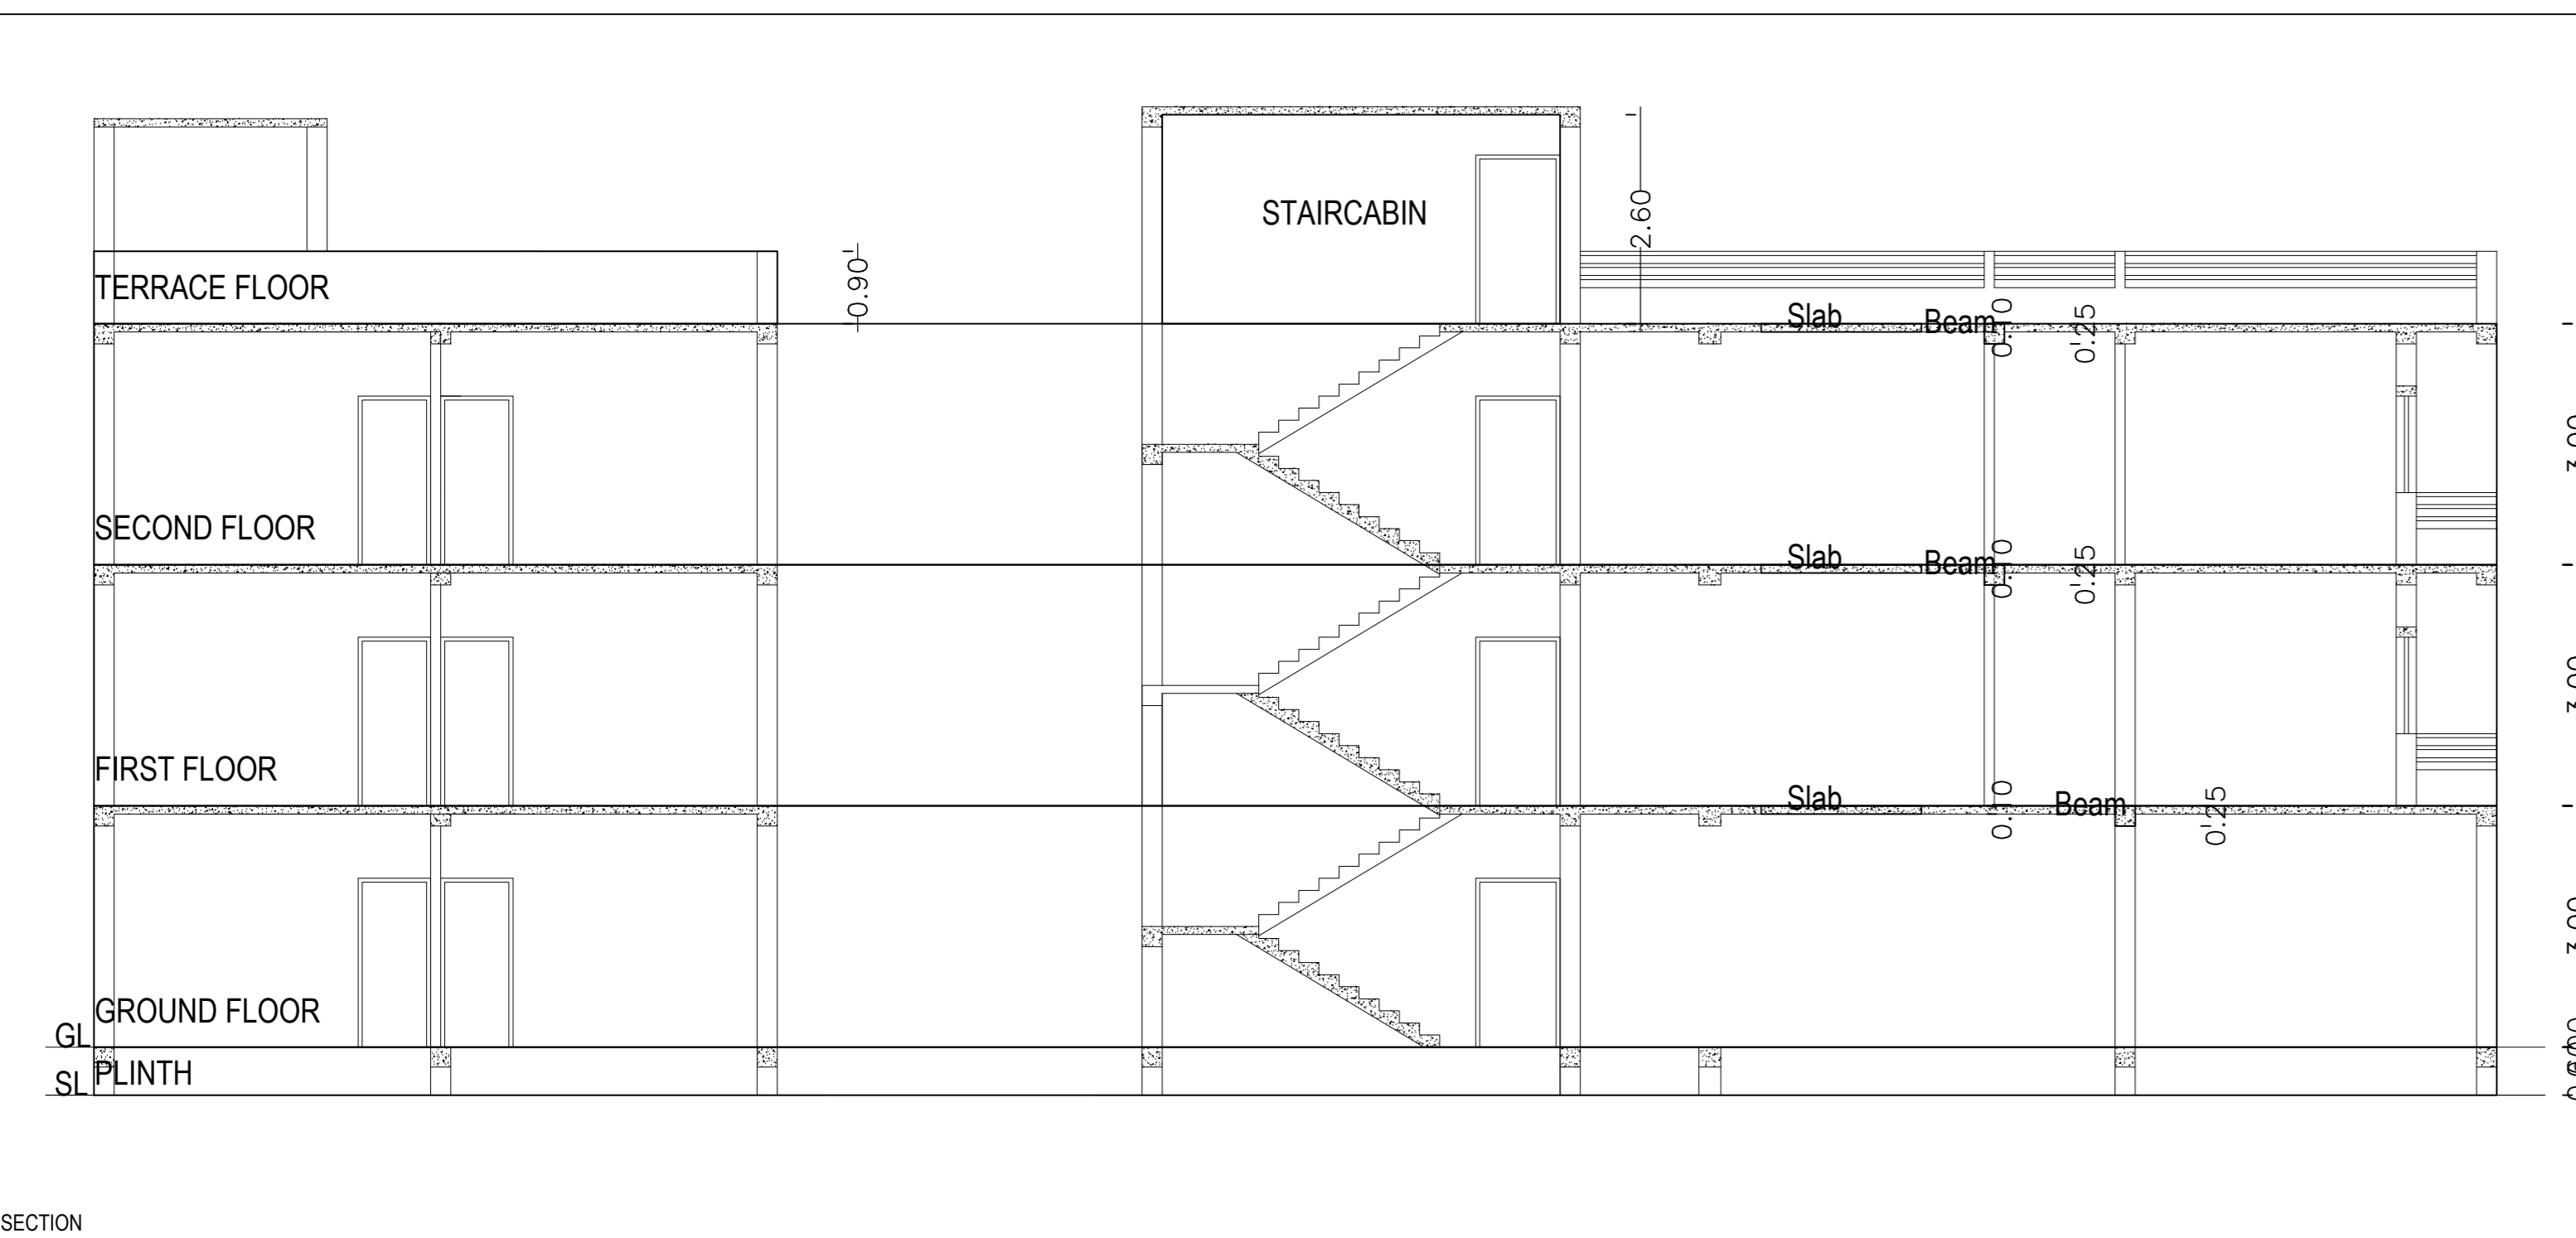


SECTION

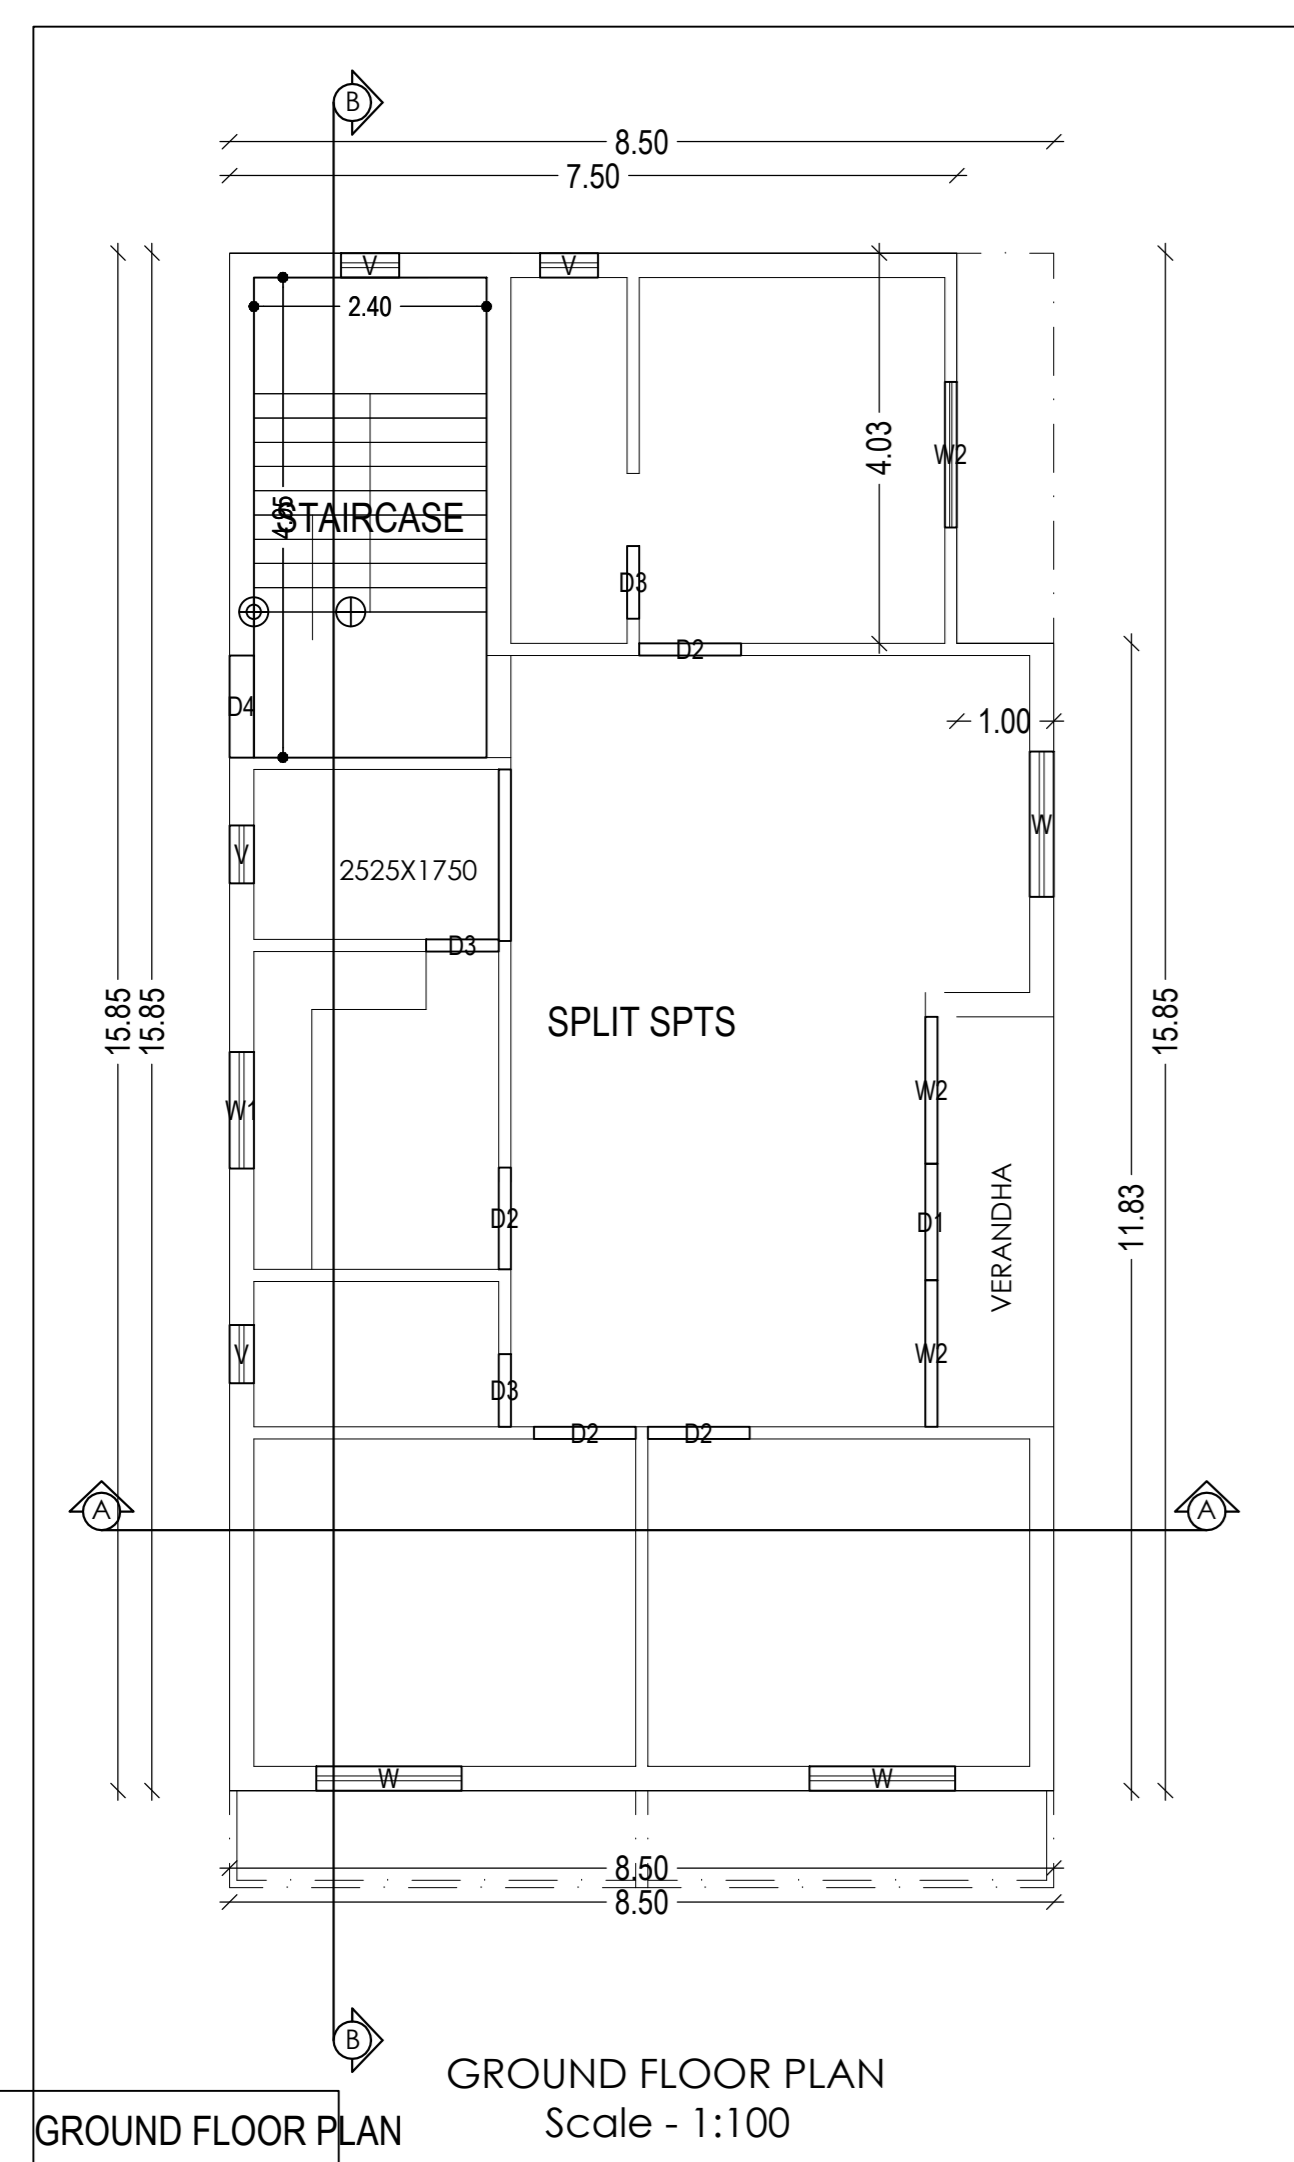


GROUND FLOOR PLAN Scale - 1:100

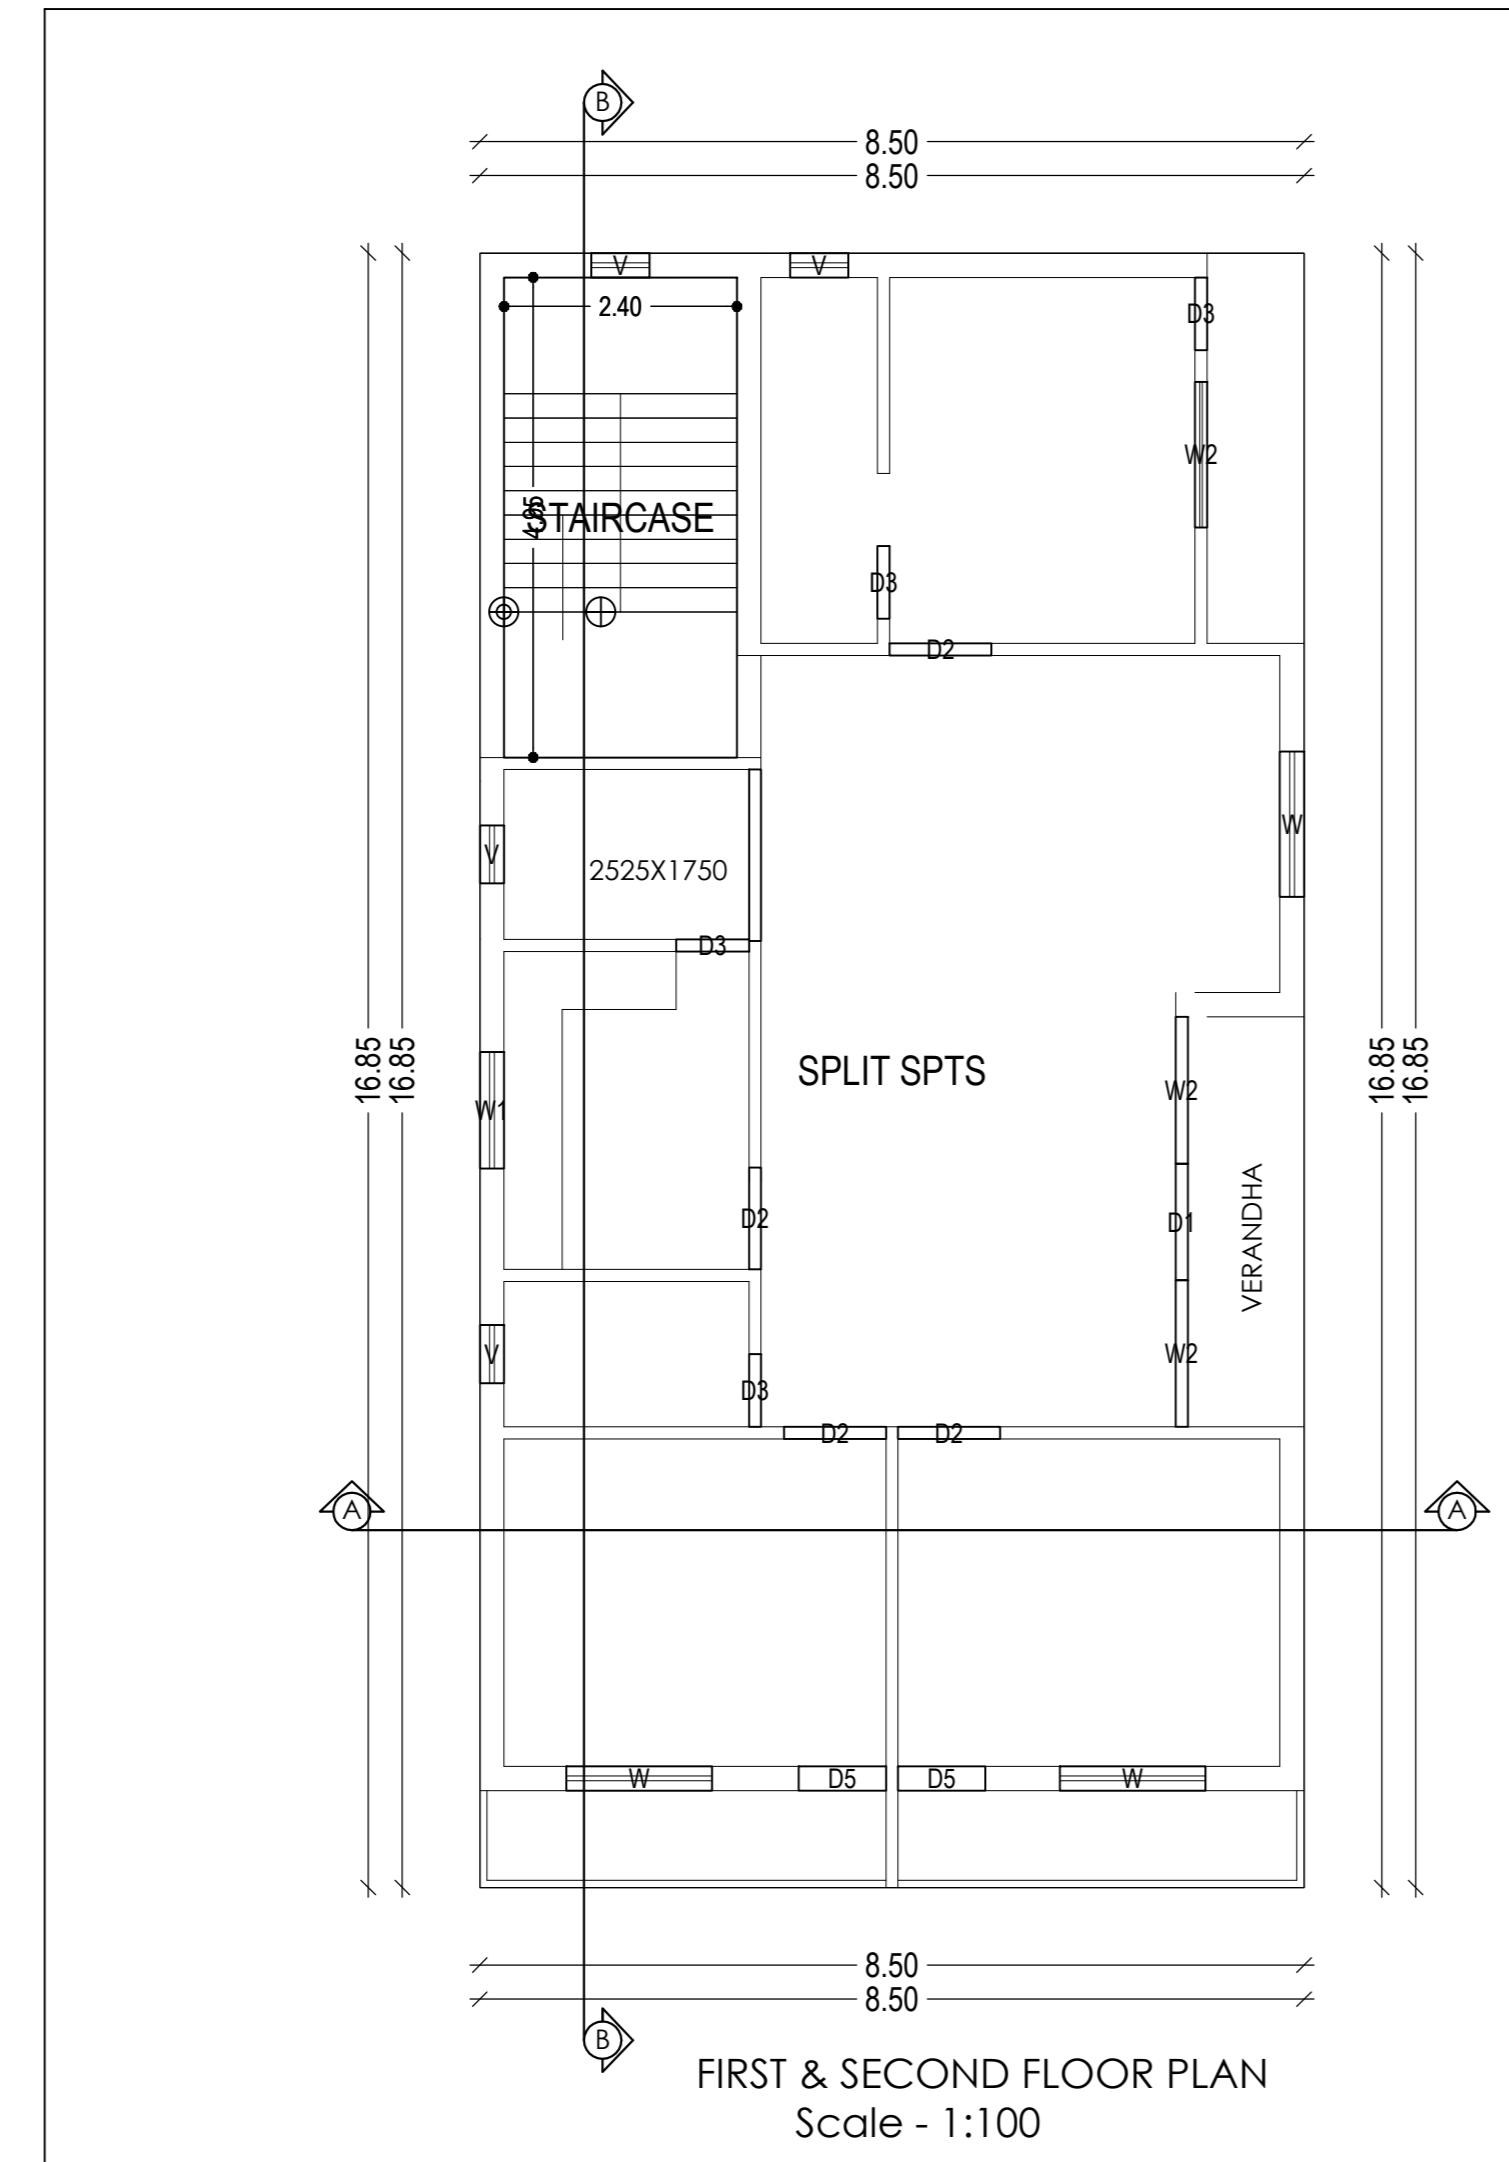

TYPICAL - 1& 2 FLOOR PLAN Scale - 1:100

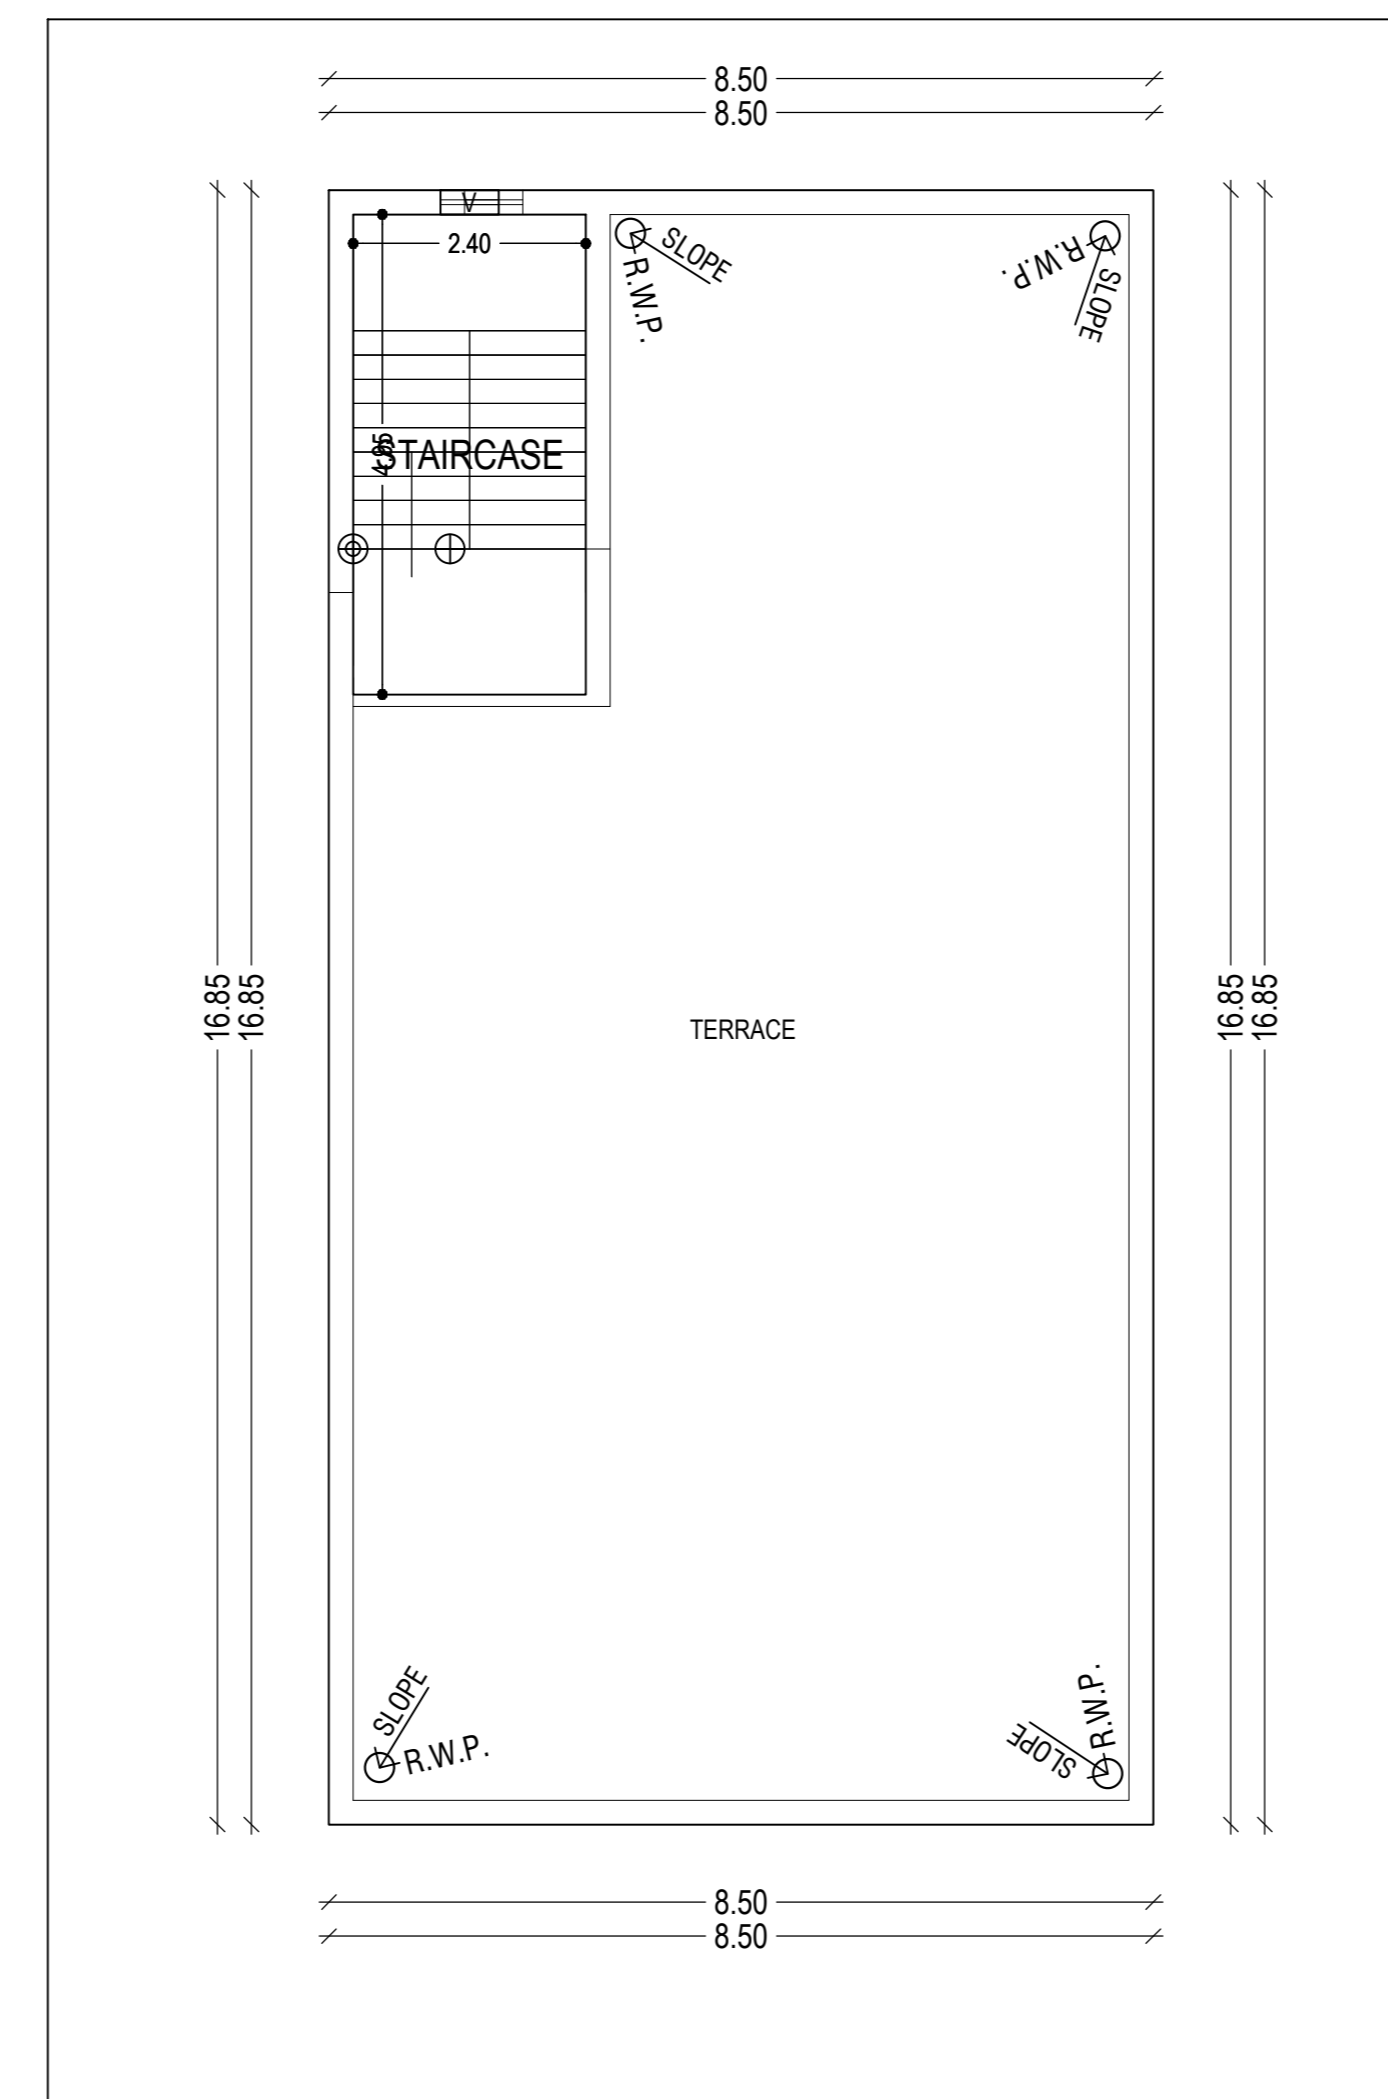

TERRACE FLOOR PLAN

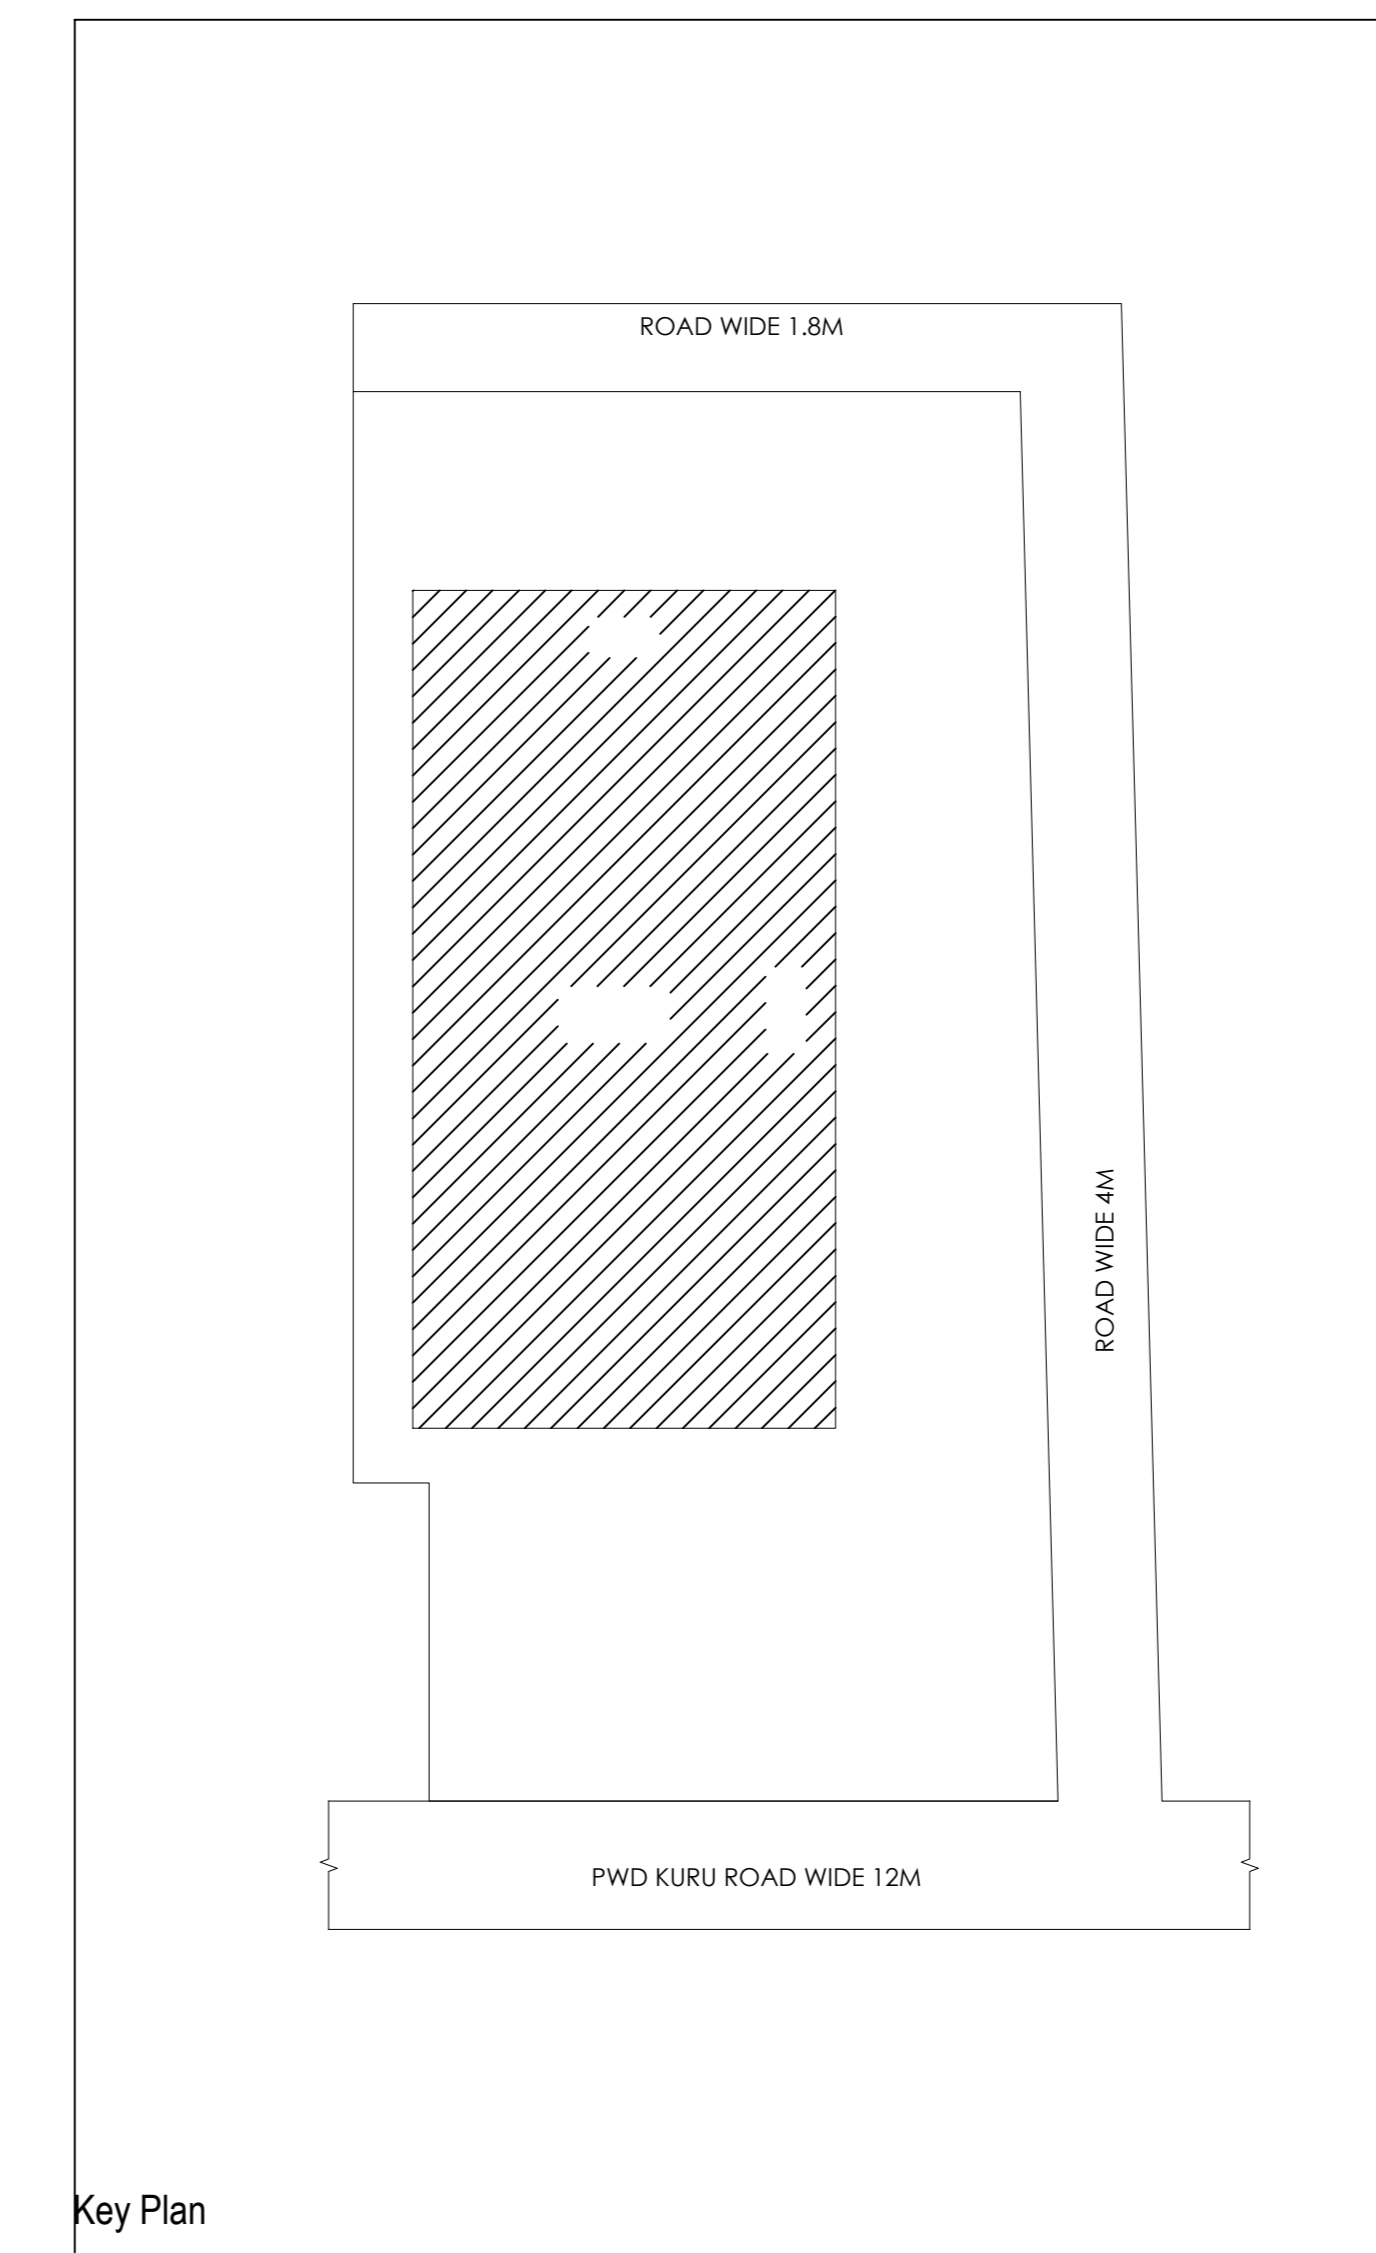

Key Plan

General notes	
1	ALL DIMENSION ARE IN MILLIMETRES UNLESS OTHERWISE STATED.
2	NO DIMENSION IS TO BE SCALED OFF THE DRAWING.
3	DRAWINGS TO BE READ IN CONJUNCTION WITH ALL RELEVANT DRAWINGS & SPECIFICATIONS.
4	REFER WRITTEN DIMENSIONS ONLY.
5	DOORS AND WINDOW FRAME NOT TO BE FIXED ALONG WITH BRICK WORK.
6	INTERNAL PLASTER SHOULD BE 12MM THICK AND EXTERNAL PLASTER IS 25MM THICK.
7	FOUNDATION DEPTH UPTO GOOD SOIL.
8	CEMENT MORTAR OF MIX (1:6) FOR ENTIRE STRUCTURE AND PLASTER WORK.
9	SEPTIC TANK WILL BE FLUSHING SYSTEM.
10	ALL REINFORCEMENT SHALL BE OF TOR STEEL OF GRADE FY-415.
11	GRADE OF CONCRETE SHALL BE M-20

schedule of openings	TYPE	WIDTH	HEIGHT	SILL LVL	DISCRPTION
	D	1000	2100	NILL	SINGLE SHUTTER FLUSH DOOR
D1	1000	2100	NILL	" "	
D2	900	2100	NILL	" "	
D3	700	2100	NILL	" "	
CG	1500	2100	NILL	STEEL CHANNEL GATE	
W	1500	1200	900	4 LEAF GLAZED WIND	
W2	1200	1200	900	" "	
W3	900	1200	900	" "	
V	600	300	2400	VENTILATOR	

schedule of area	
PLOT AREA AS PER SITE	- 381.372 SQ.M.
AREA OF GROUND FLOOR	- 143.242 SQ.M.
AREA OF FIRST FLOOR	- 143.242 SQ.M.
AREA OF SECOND FLOOR	- 143.242 SQ.M.
TOTAL BUILT UP AREA	- 429.726 SQ.M.
% OF COVERED AREA	- 37.55%
TOTAL F.A.R. ACHIEVED	- 1.12

**PROPOSED RESIDENTIAL BUILDING PLAN OF BINOD KUMAR, SAROJ KUMAR, MANOJ KUMAR, S/O LATE SHANKAR SAHU, PLOT NO. :- 198, KHATA NO. :- 98,THANA NO.:-195. WARD NO. :- 04 ,AREA :- 9.34 DECIMAL. MAUZA :- NADIA, LOHARDAGA. DIST - LOHARDAGA - 835302, STATE - JHARKHAND**

owner  
 architect  
  
 New Road, Lohardaga (Jharkhand)  
 Mobile No. 9836024642  
 E-mail - mahaar.hojra24@gmail.com

ISSUE ONLY FOR CLIENT		
SCALE	DATE	SHEET NO.
1 : 100		01 OF 01
CLIENT	ENGINEER / ARCHITECT	

