




Elevation 1 Detail

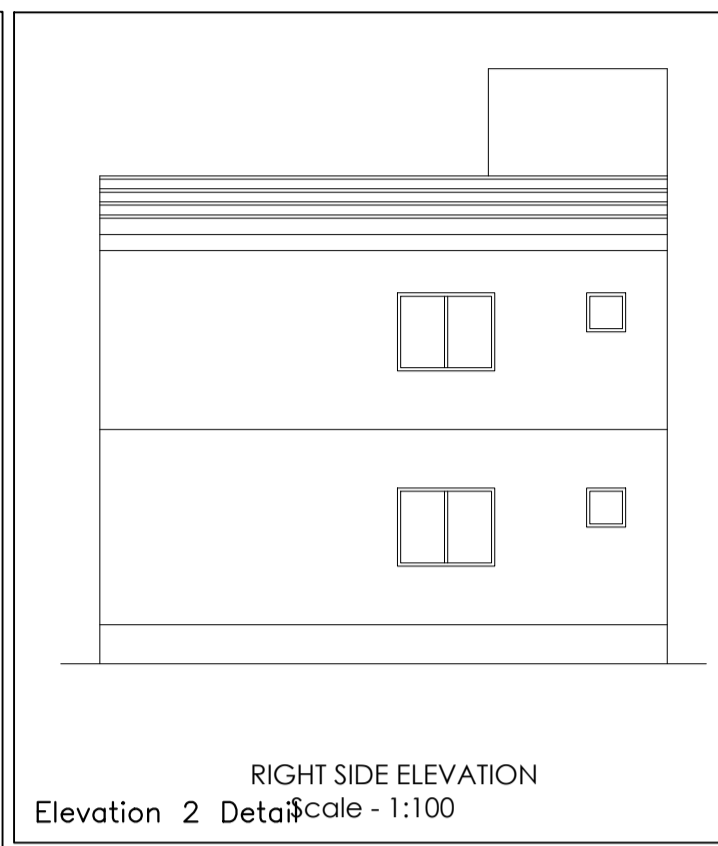



RIGHT SIDE ELEVATION
Elevation 2 Detail
Scale - 1:100

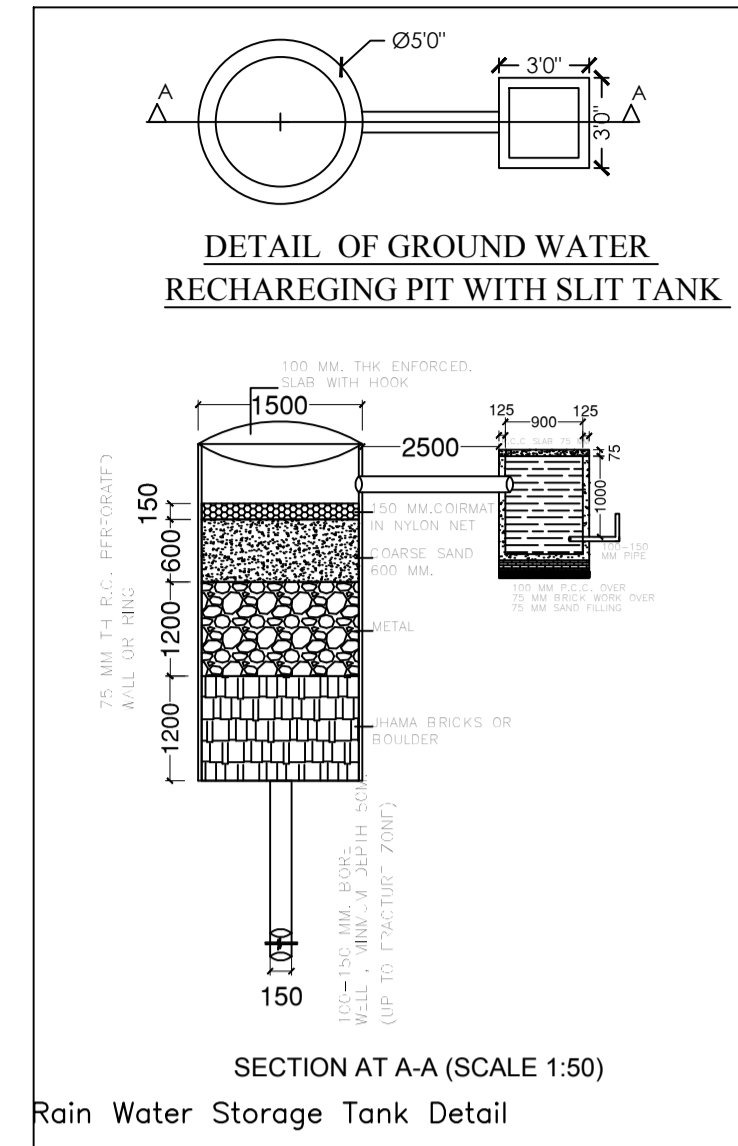


SECTION AT A-A (SCALE 1:50)
Rain Water Storage Tank Detail

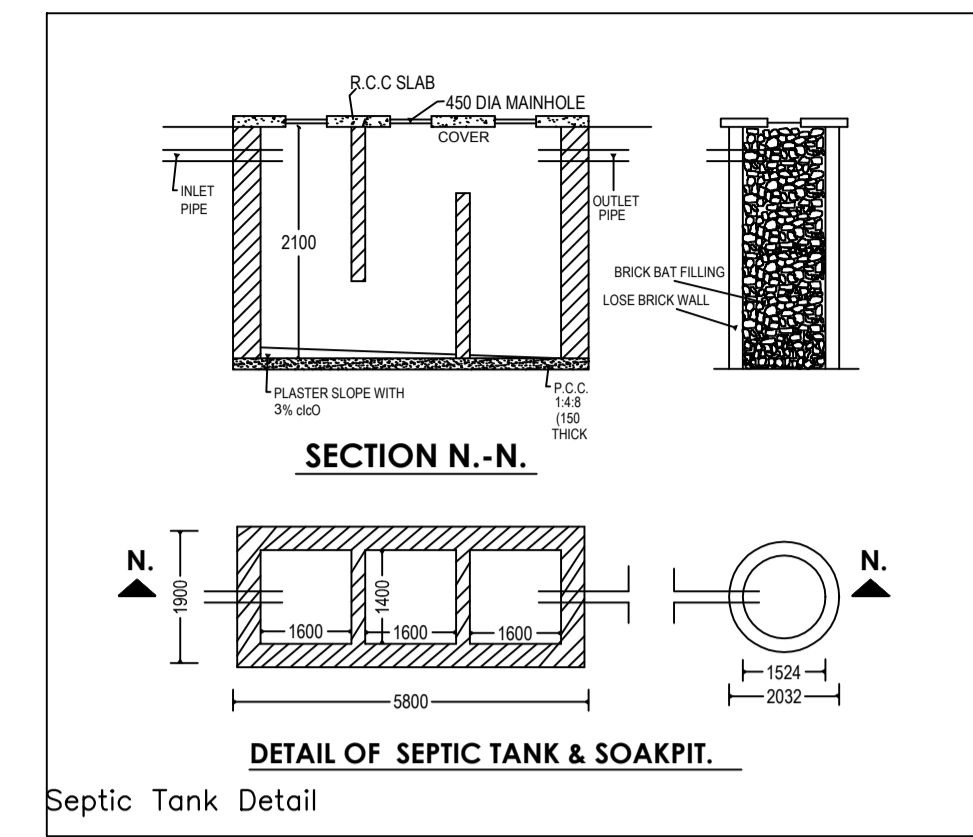


Septic Tank Detail

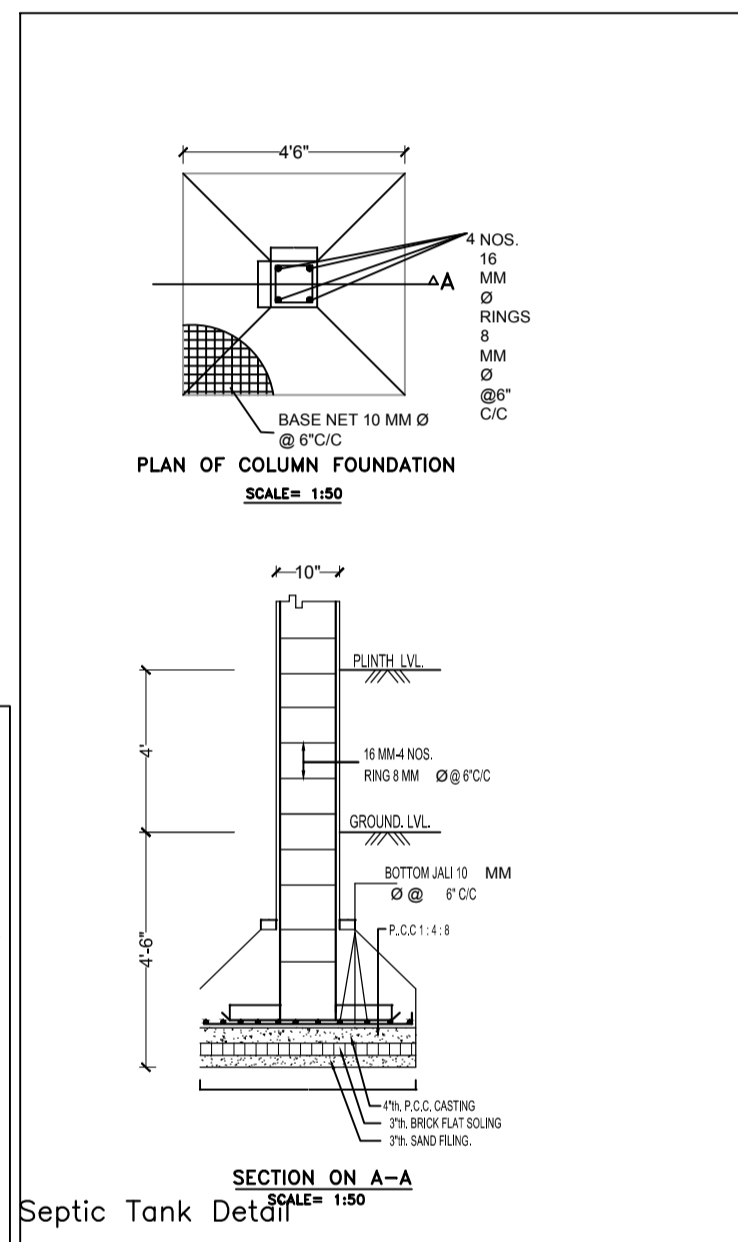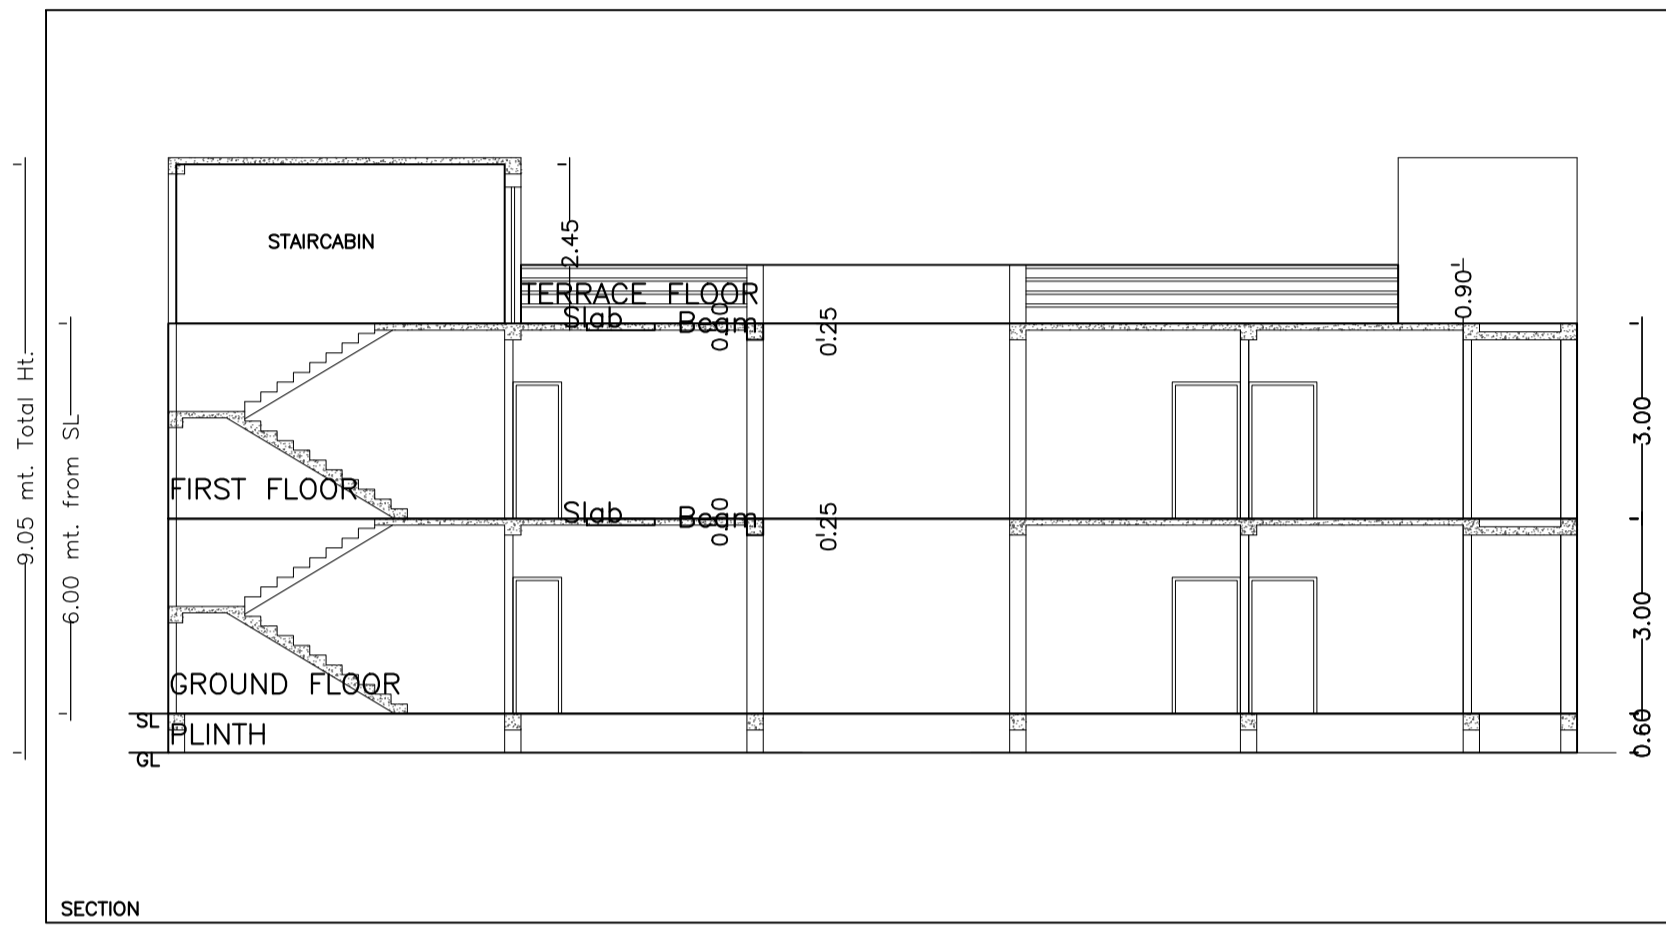


SECTION ON A-A
SCALE= 1:50
Septic Tank Detail

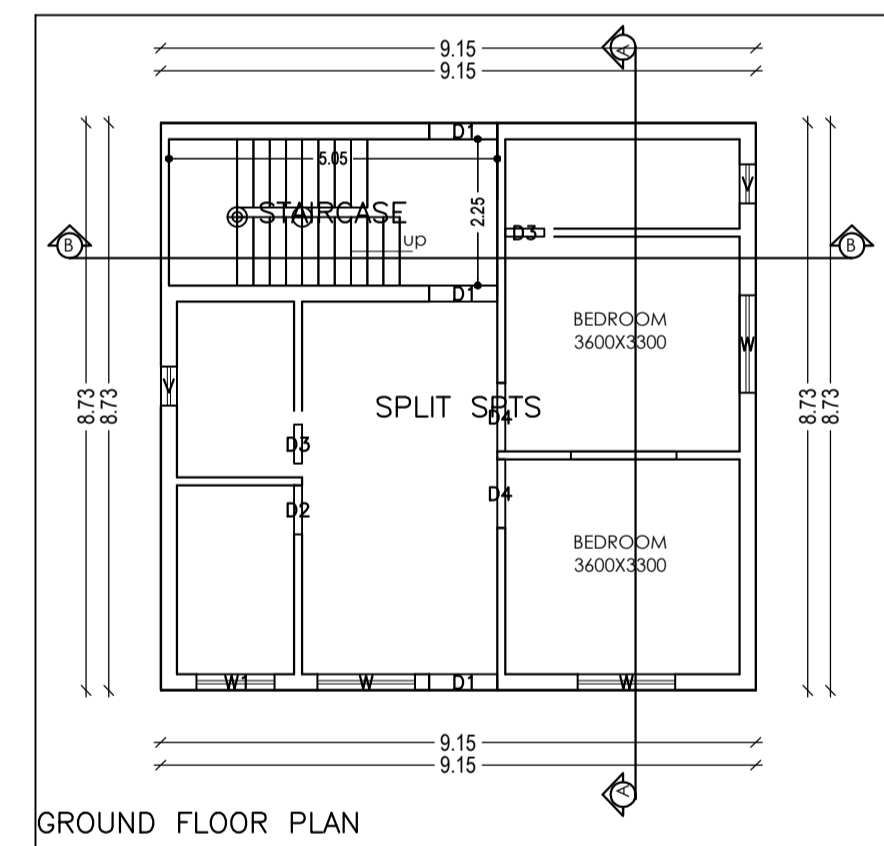


GROUND FLOOR PLAN

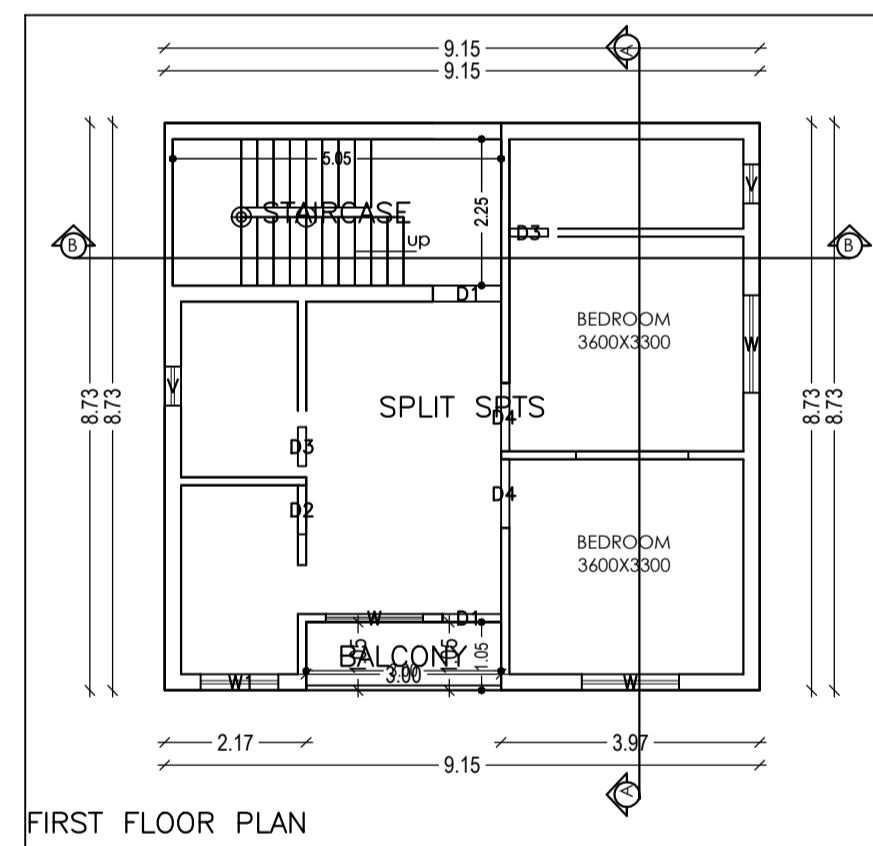


FIRST FLOOR PLAN

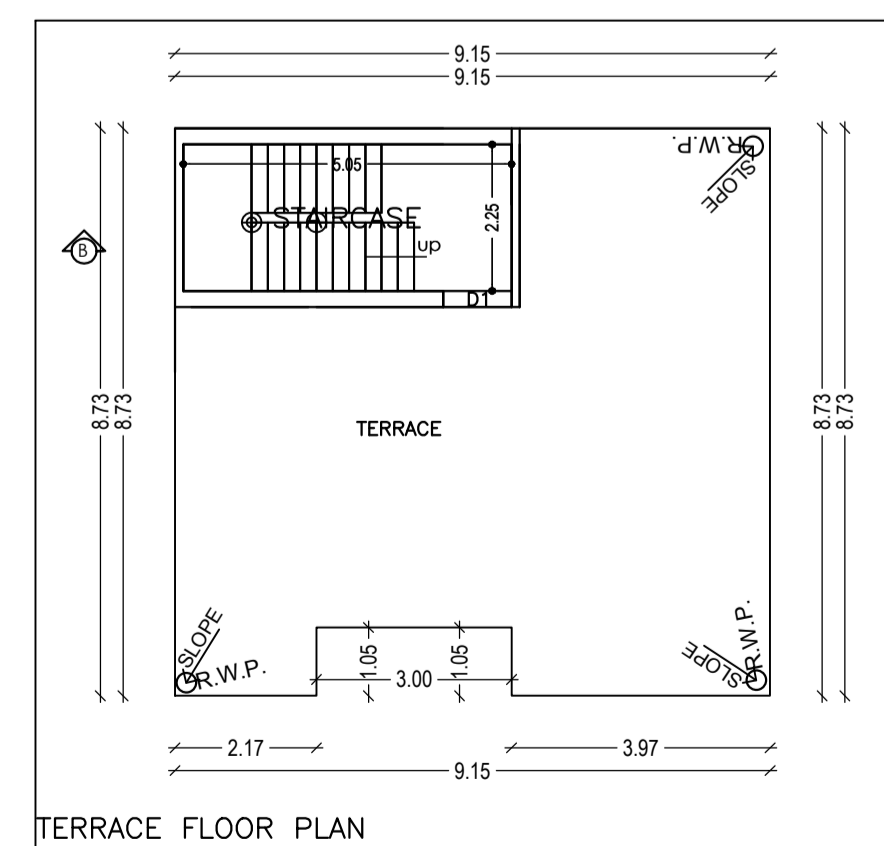

TERRACE FLOOR PLAN

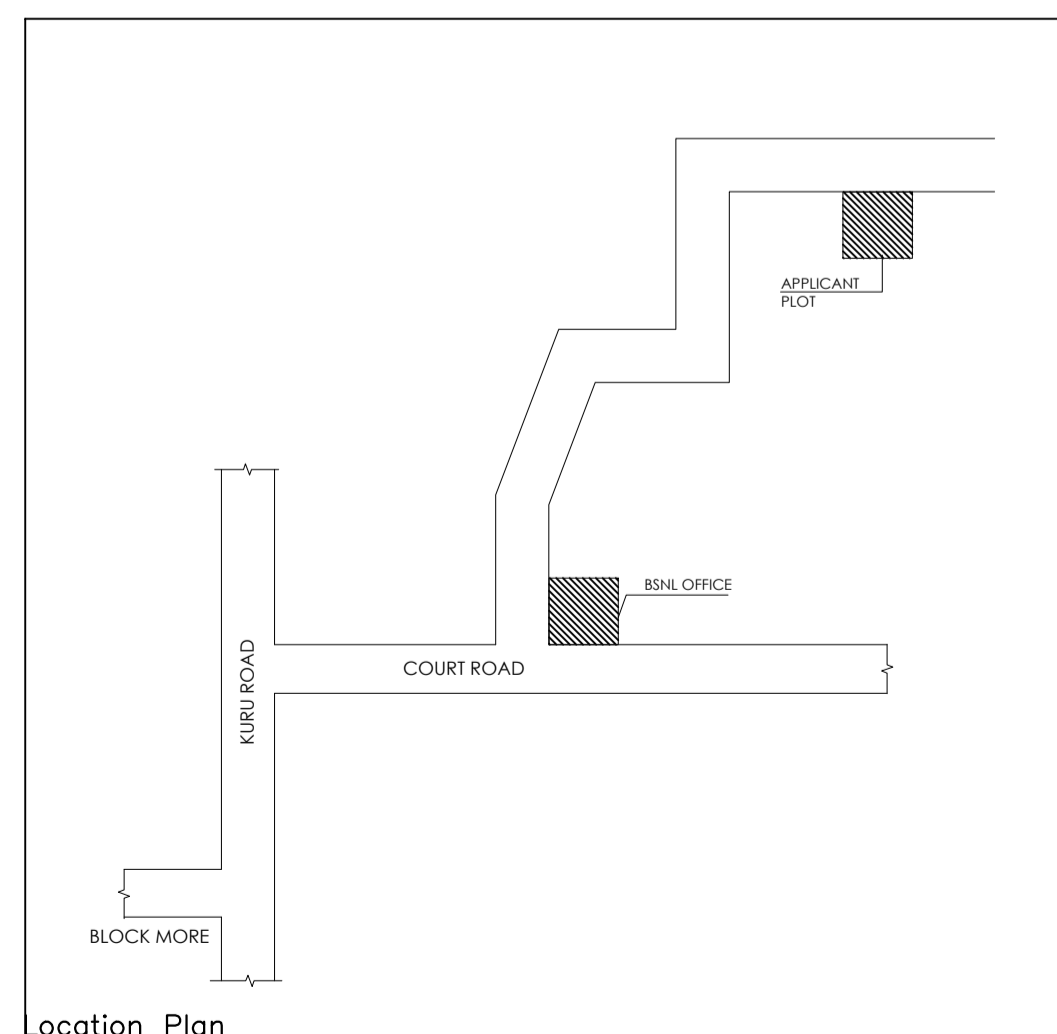

Location Plan

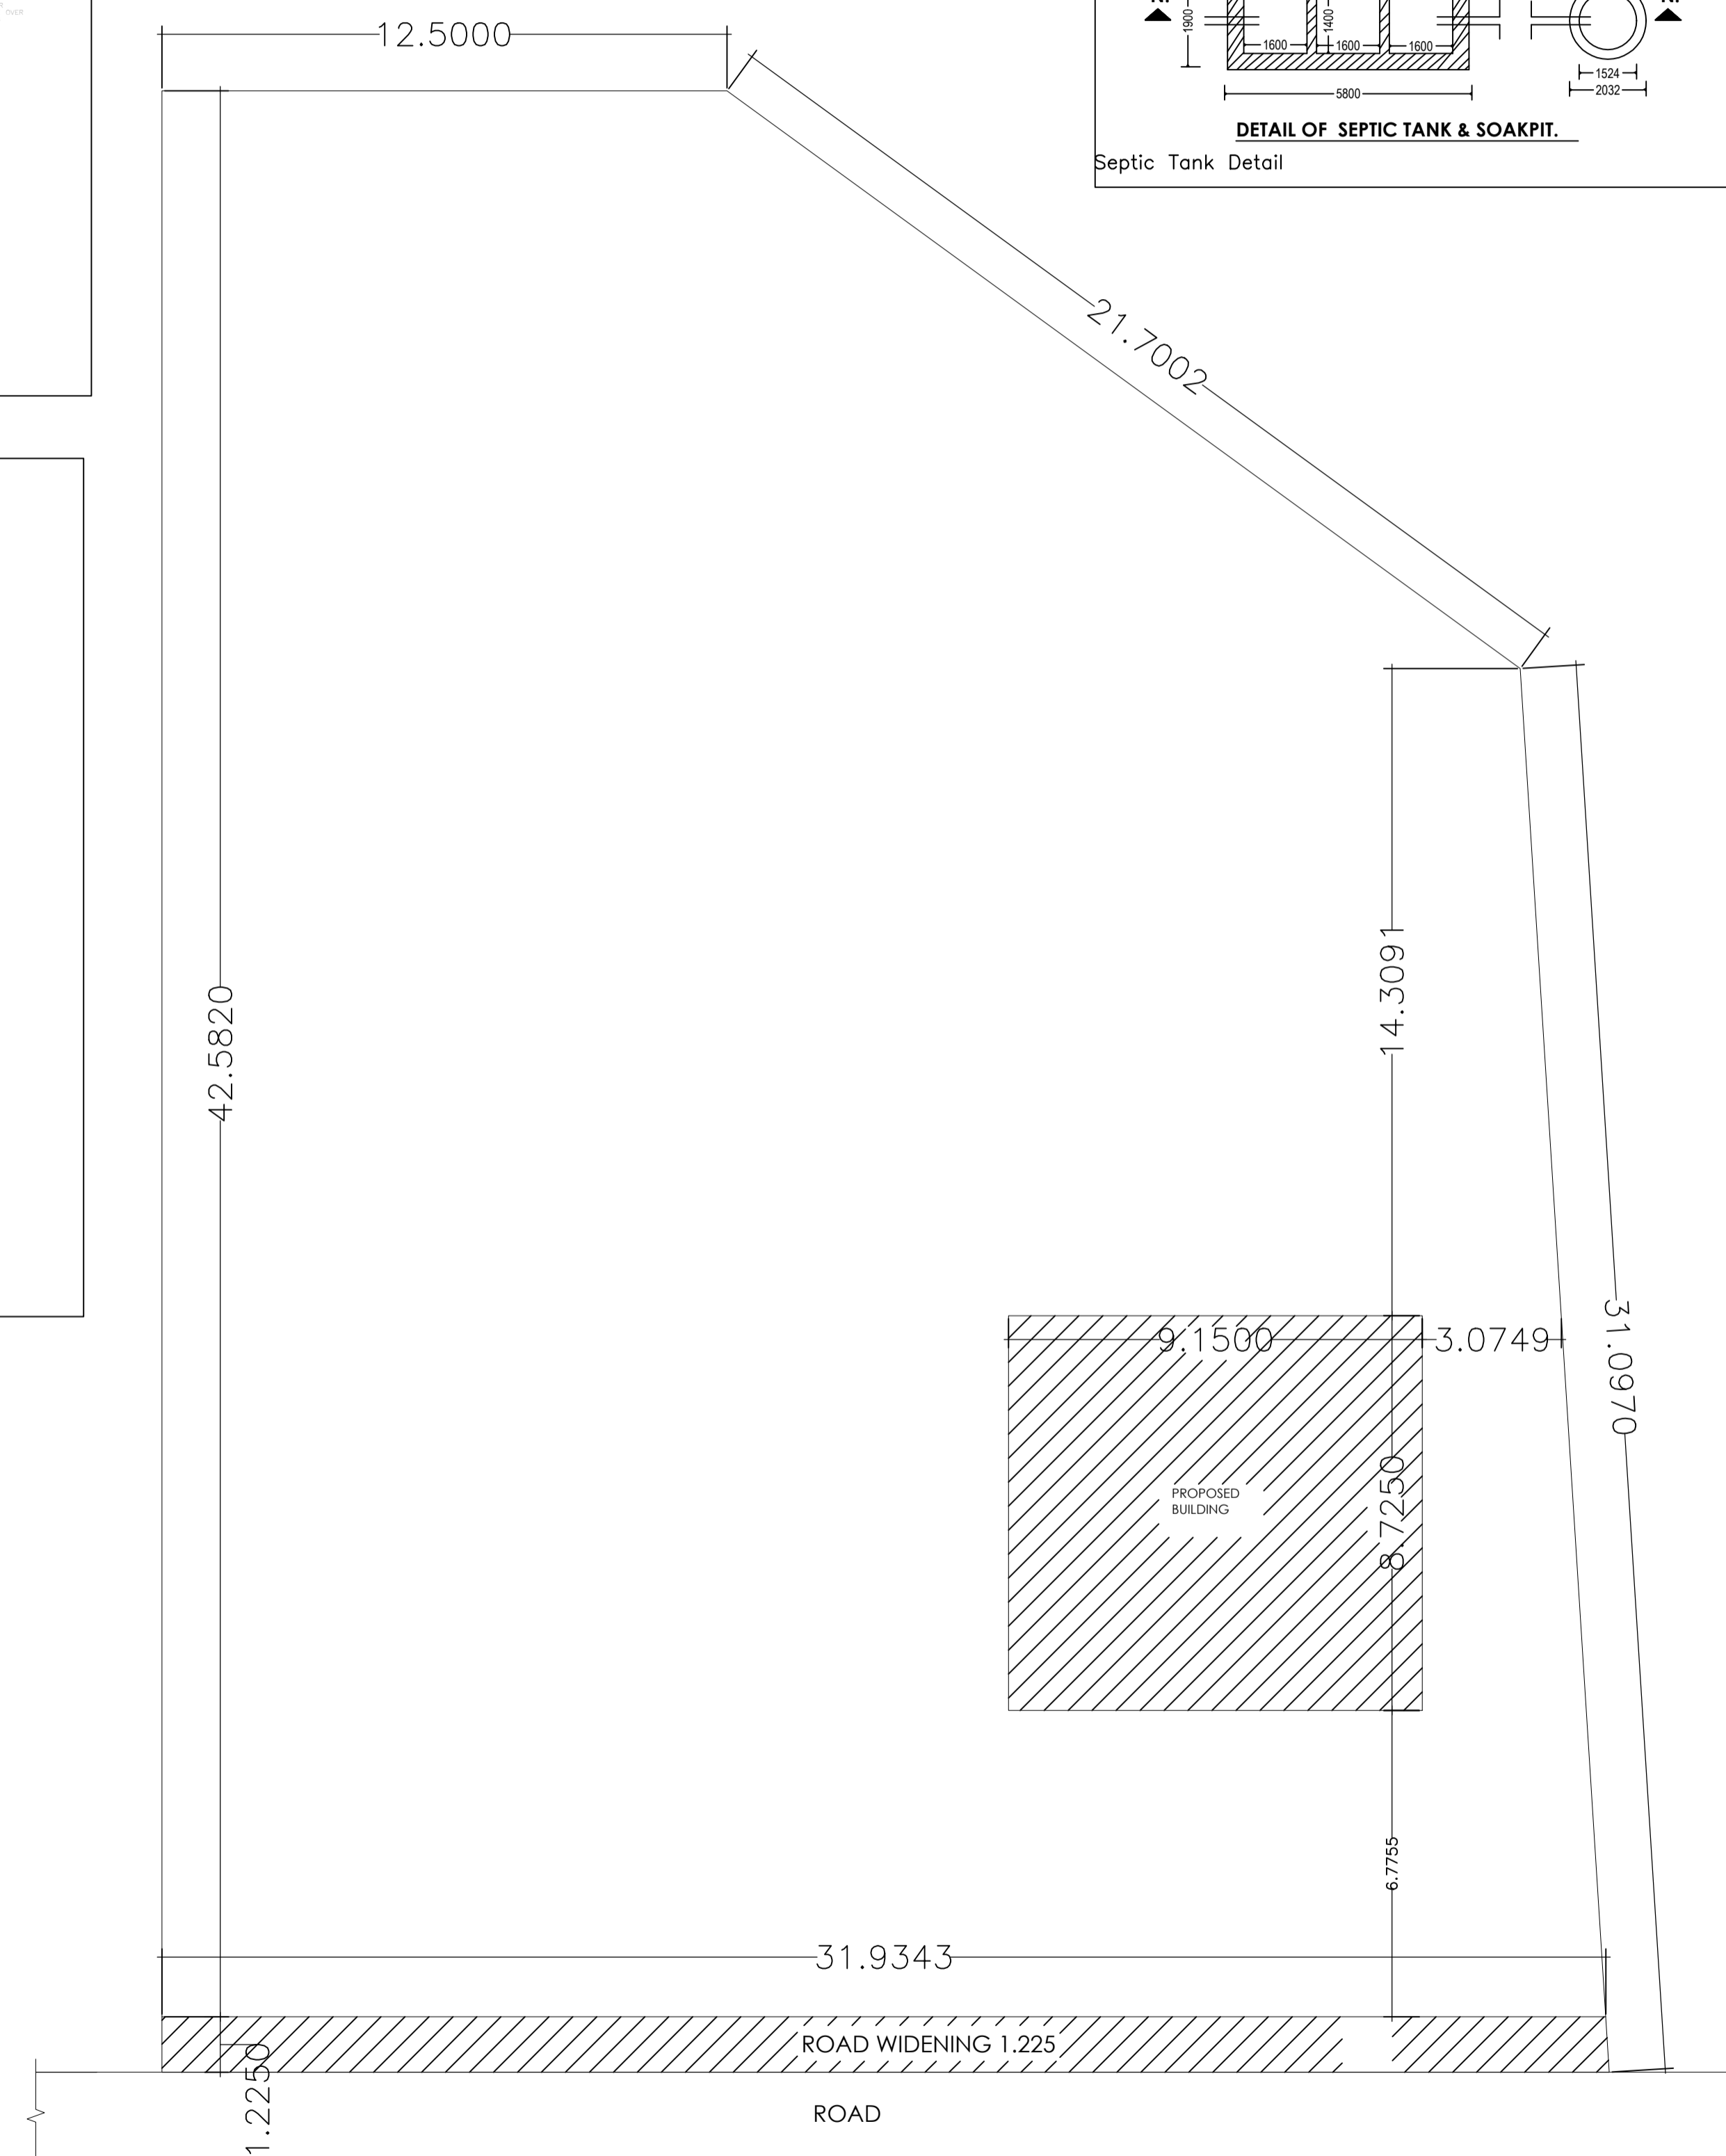

General notes				
1	ALL DIMENSION ARE IN MILLIMETRES UNLESS OTHERWISE STATED.			
2	NO DIMENSION IS TO BE SCALED OFF THE DRAWING.			
3	DRAWINGS TO BE READ IN CONJUNCTION WITH ALL RELEVANT DRAWINGS & SPECIFICATIONS.			
4	REFER WRITTEN DIMENSIONS ONLY.			
5	DOORS AND WINDOW FRAME NOT TO BE FIXED ALONG WITH BRICK WORK.			
6	INTERNAL PLASTER SHOULD BE 12MM THICK AND EXTERNAL PLASTER IS 25MM THICK.			
7	FOUNDATION DEPTH UPTO GOOD SOIL.			
8	CEMENT MORTAR OF MIX (1:1.6) FOR ENTIRE STRUCTURE AND PLASTER WORK.			
9	SEPTIC TANK WILL BE FLUSHING SYSTEM.			
10	ALL REINFORCEMENT SHALL BE OF TOR STEEL OF GRADE FY-415.			
11	GRADE OF CONCRETE SHALL BE M-20			

schedule of openings	General notes				
	TYPE	WIDTH	HEIGHT	SILL LVL	DISCRPTION
	D	1000	2100	NILL	SINGLE SHUTTER FLUSH DOOR
	D1	1000	2100	NILL	" "
	D2	900	2100	NILL	" "
	D3	700	2100	NILL	" "
	CG	1500	2100	NILL	STEEL CHANNEL GATE
	W	1500	1200	900	4 LEAF GLAZED WIND
	W2	1200	1200	900	" "
	W3	900	1200	900	" "
	V	600	300	2400	VENTILATOR

schedule of area	General notes	
	DESCRIPTION	AREA
	PLOT AREA AS PER SITE	- 1234.618 SQ.M.
	AREA OF GROUND FLOOR	- 79.833 SQ.M.
	AREA OF FIRST FLOOR	- 79.833 SQ.M.
	TOTAL BUILD UP AREA	- 159.666 SQ.M.
	% OF COVERED AREA	- 6.46%
	TOTAL F.A.R. ACHIEVED	- 0.12

PROPOSED RESIDENTIAL BUILDING PLAN OF JOWANA TIRKEY, W/O MEJHRAS MINZ, PLOT NO. :-131/121, KHATA NO. :- , THANA NO. :-196, WARD NO. :- 06, AREA :- 30.1/2 DECIMAL, MAUZA :- HARMU, LOHARDAGA, DIST - LOHARDAGA - 835302, STATE JHARKHAND

architect
AH GROUP
Architecture & Design
New Road, Lohardaga (Jharkhand)
Mobile No: 95304264642
E-mail: - mdataul.haque265@gmail.com

ISSUE ONLY FOR CLIENT		
SCALE	DATE	SHEET NO.
1 : 100		01 OF 01

CLIENT	ENGINEER / ARCHITECT