




Proposal Basic Information	
Proposal File No.	LNP/BI/0032/W22/2022
Owner Name	ANUP KUMAR TOPPO
Khata No	305/140
Plot No	520/462
Village Name	Lohardaga
Use	Residential
SubUse	Bungalow/ Dwelling / Non Apartment

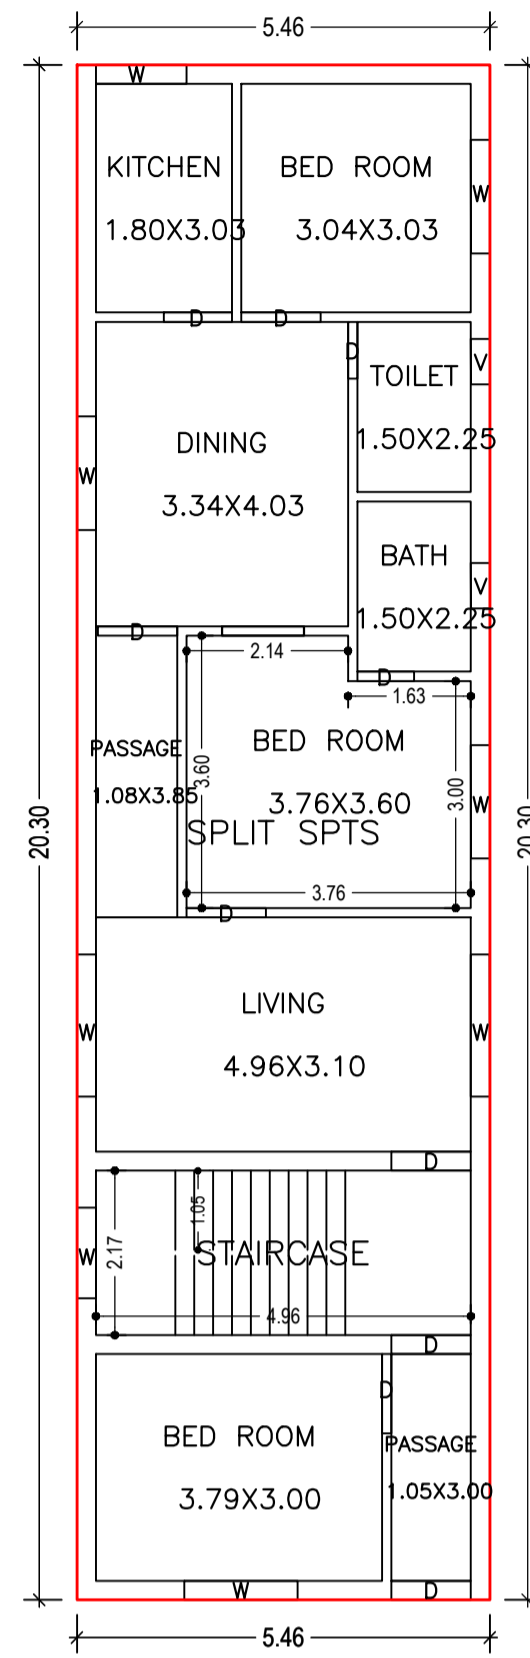


GROUND FLOOR PLAN
(Proposed)
(SCALE 1:100)

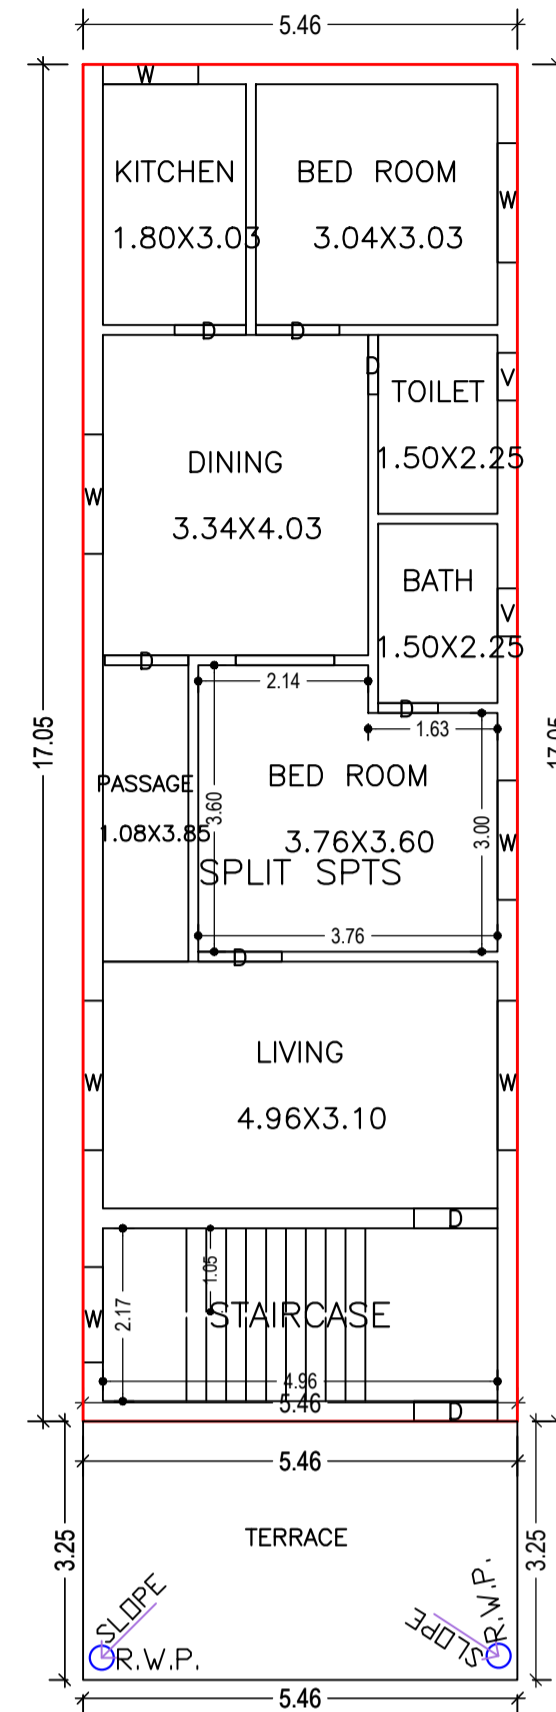


FIRST FLOOR PLAN
(Proposed)
(SCALE 1:100)

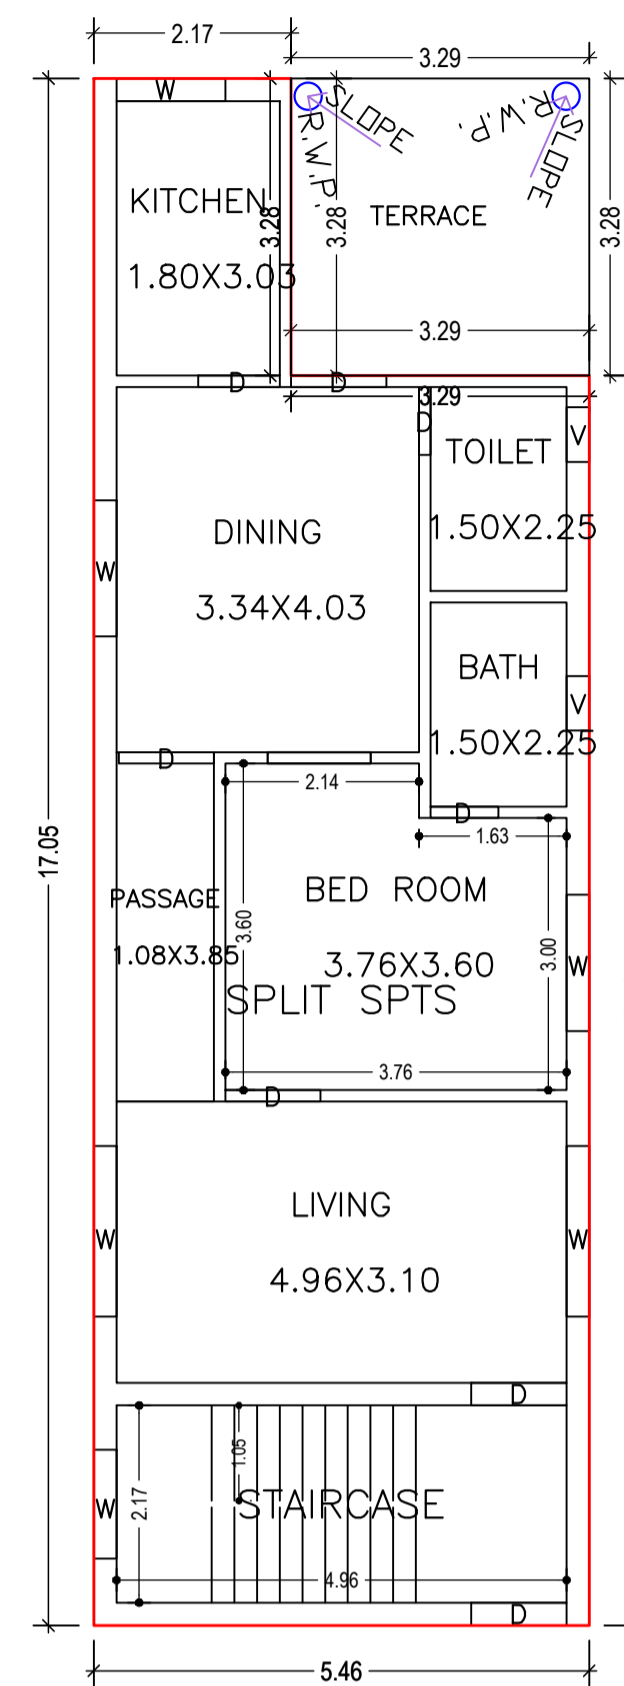

SECOND FLOOR PLAN
(Proposed)
(SCALE 1:100)

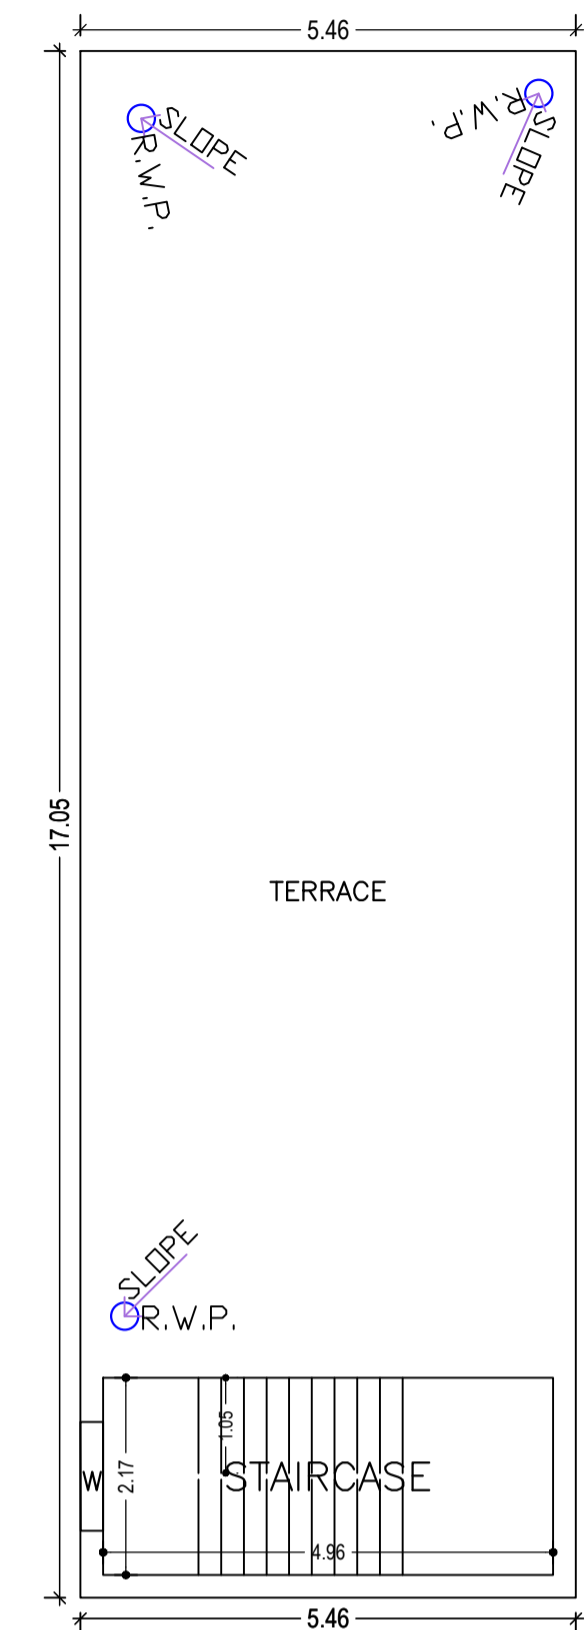

TERRACE FLOOR PLAN
(SCALE 1:100)

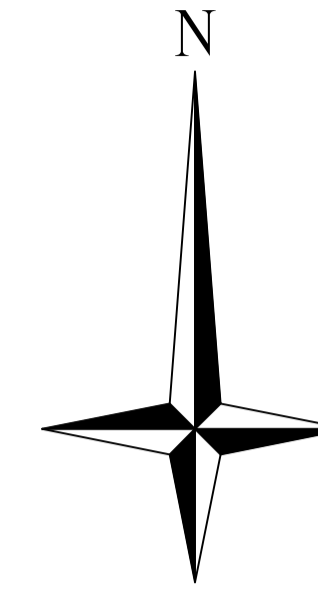

SCHEDULE OF DOOR:

BUILDING NAME	NAME	LENGTH	HEIGHT	NOS
ABC (123)	D	0.75	2.10	06
ABC (123)	D	0.90	2.10	03
ABC (123)	D	1.05	2.10	15

SCHEDULE OF WINDOW/VENTILATION:



BUILDING NAME	NAME	LENGTH	HEIGHT	NOS
ABC (123)	V	0.60	1.20	06
ABC (123)	W	1.20	1.20	07
ABC (123)	W	1.50	1.20	09
ABC (123)	W	1.88	1.20	06

UnitBUA Table for Building :ABC (123)

FLOOR	Name	UnitBUA Type	UnitBUA Area	Carpet Area	No. of Rooms	No. of Tenement
GROUND FLOOR PLAN	SPLIT SPTS	FLAT	286.30	285.87	10	1
FIRST FLOOR PLAN	SPLIT SPTS	FLAT	0.00	0.00	8	0
SECOND FLOOR PLAN	SPLIT SPTS	FLAT	0.00	0.00	7	0
Total:	-	-	286.30	285.87	25	1


Building :ABC (123)

Floor Name	Total Built Up Area (Sq.mt.)	Proposed FAR Area (Sq.mt.) Resi.	Total FAR Area (Sq.mt.)	Total Consumed Additional FAR Area (Sq.mt.)	Tnmt (No.)
Ground Floor	110.85	110.85	110.85	110.85	01
First Floor	93.11	93.11	93.11	93.11	00
Second Floor	82.35	82.35	82.35	82.35	00
Terrace Floor	0.00	0.00	0.00	0.00	00
Total:	286.31	286.31	286.31	286.31	01
Total Number of Same Buildings	1				
Total :	286.31	286.31	286.31	286.31	01







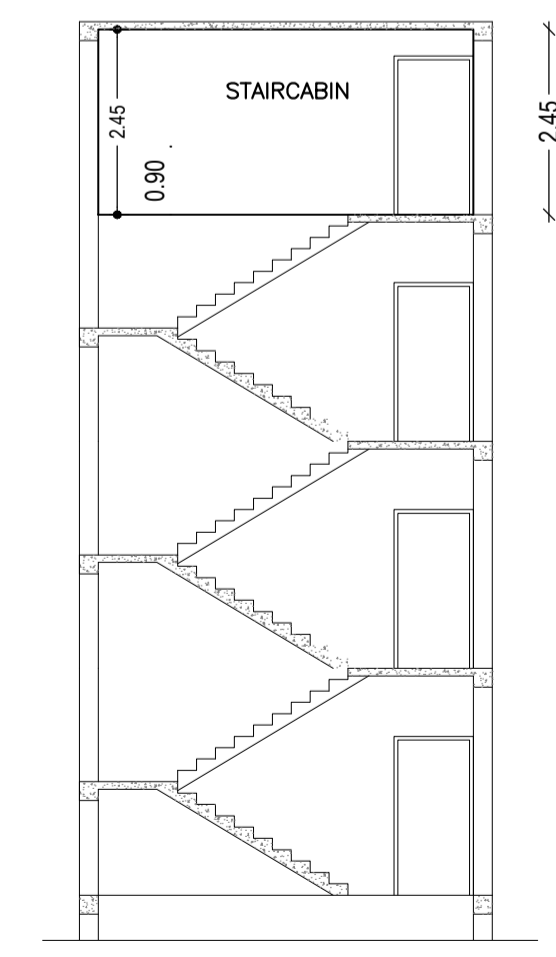
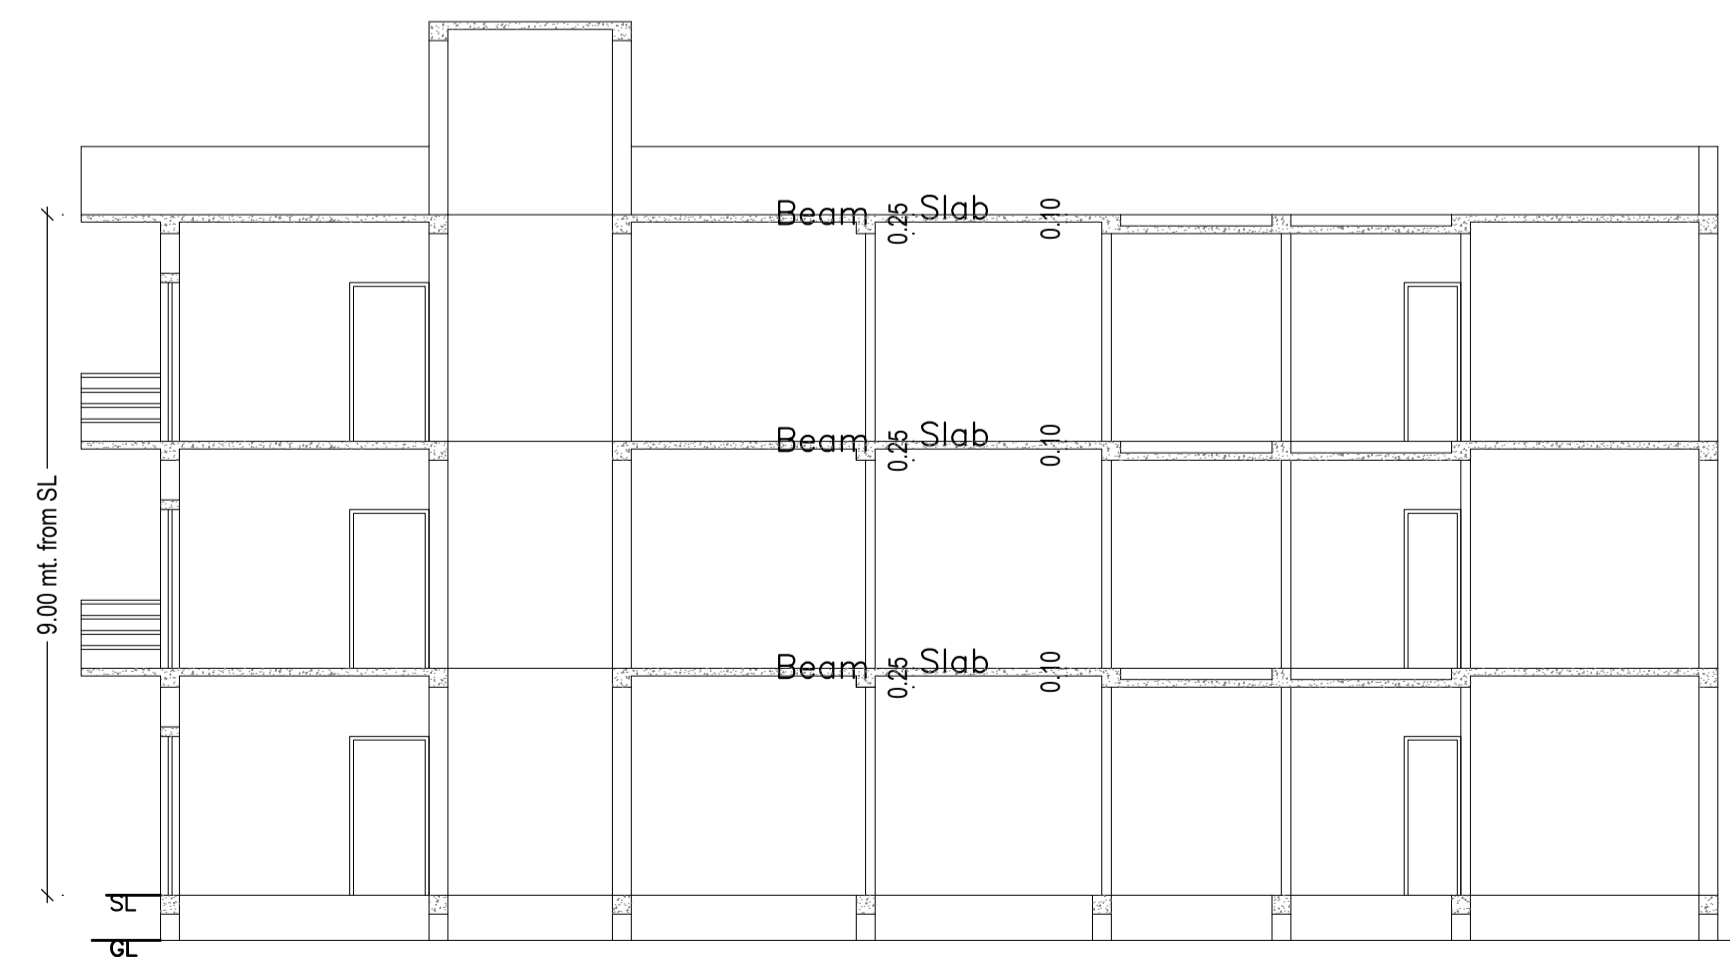


LTP NAME AND SIGNATURE	STRUCTURAL ENG'S NAME AND SIGNATURE	BUILDER NAME AND SIGNATURE	DIGITAL SIGNATURE
Ataul Haque LNP/ENG/001/2021			

Proposal Basic Information	
Proposal File No.	LNP/BP/0032/W22/2022
Owner Name	ANUP KUMAR TOPPO
Khata No	305/140
Plot No	520/462
Village Name	Lohardaga
Use	Residential
SubUse	Bungalow/ Dwelling / Non Apartment

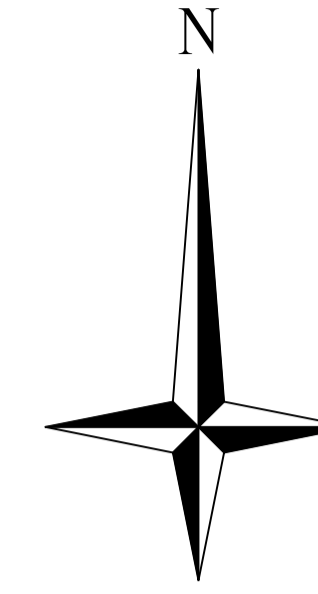

COLOR INDEX	
PLOT BOUNDARY	Black
ABUTTING ROAD	Red
PROPOSED CONSTRUCTION	Green
COMMON PLOT	Yellow
ROAD WIDENING AREA	Blue
EXISTING (To be retained)	Light Blue
EXISTING (To be demolished)	Orange

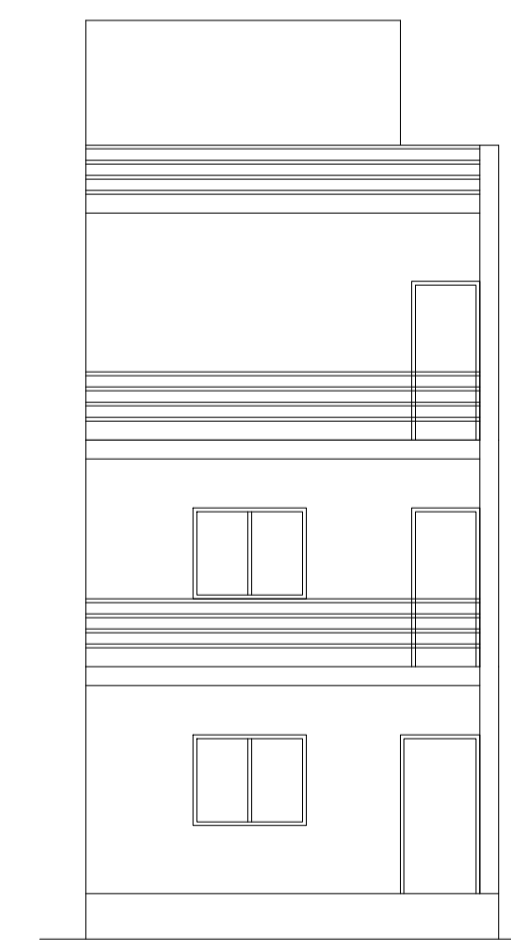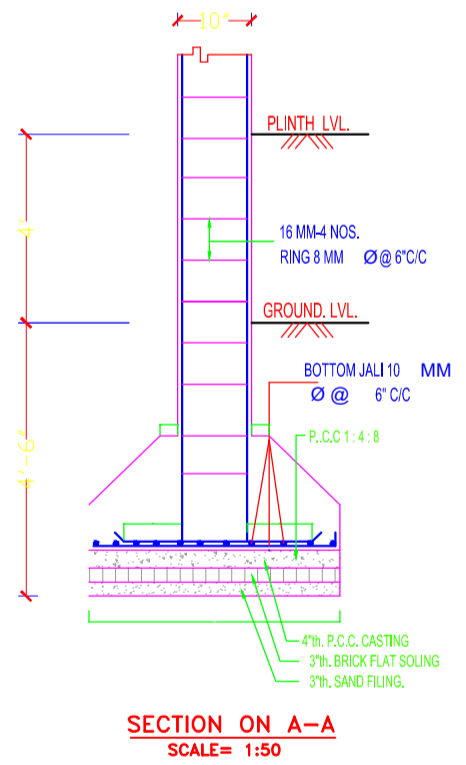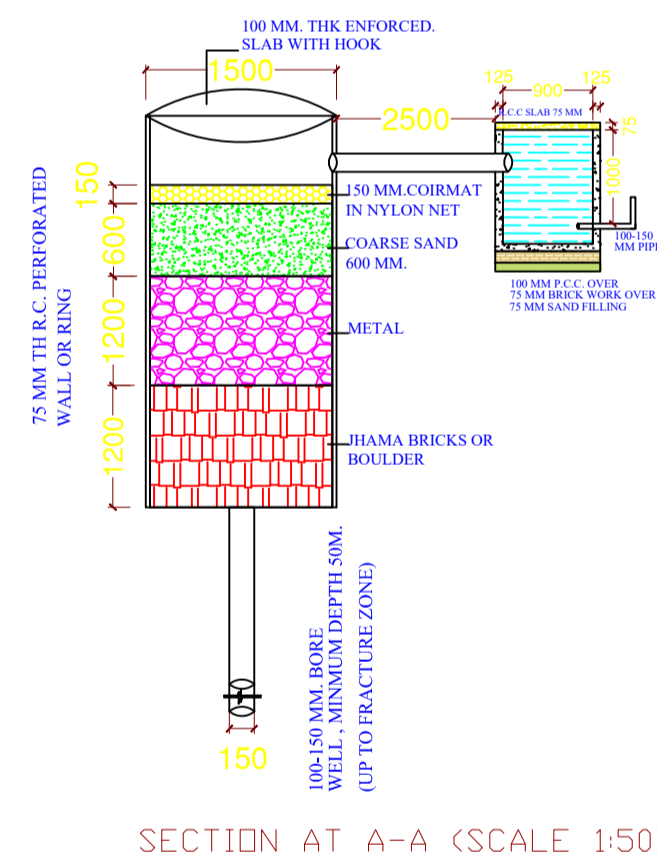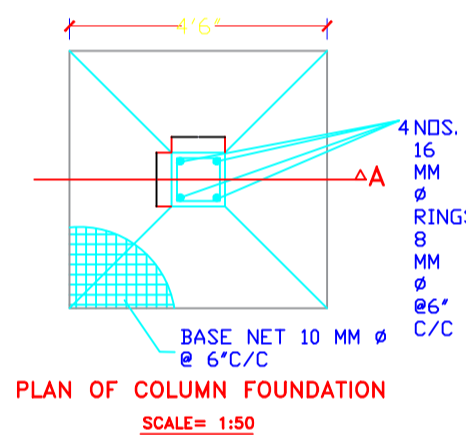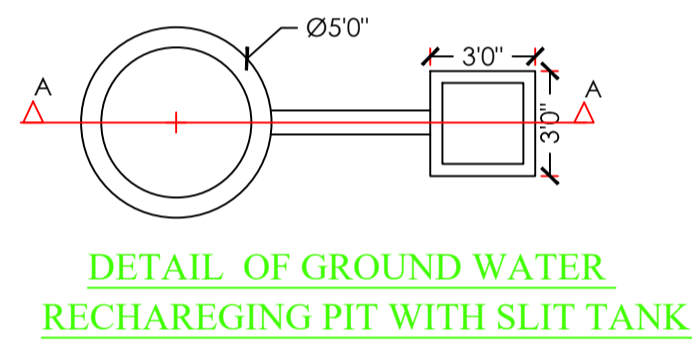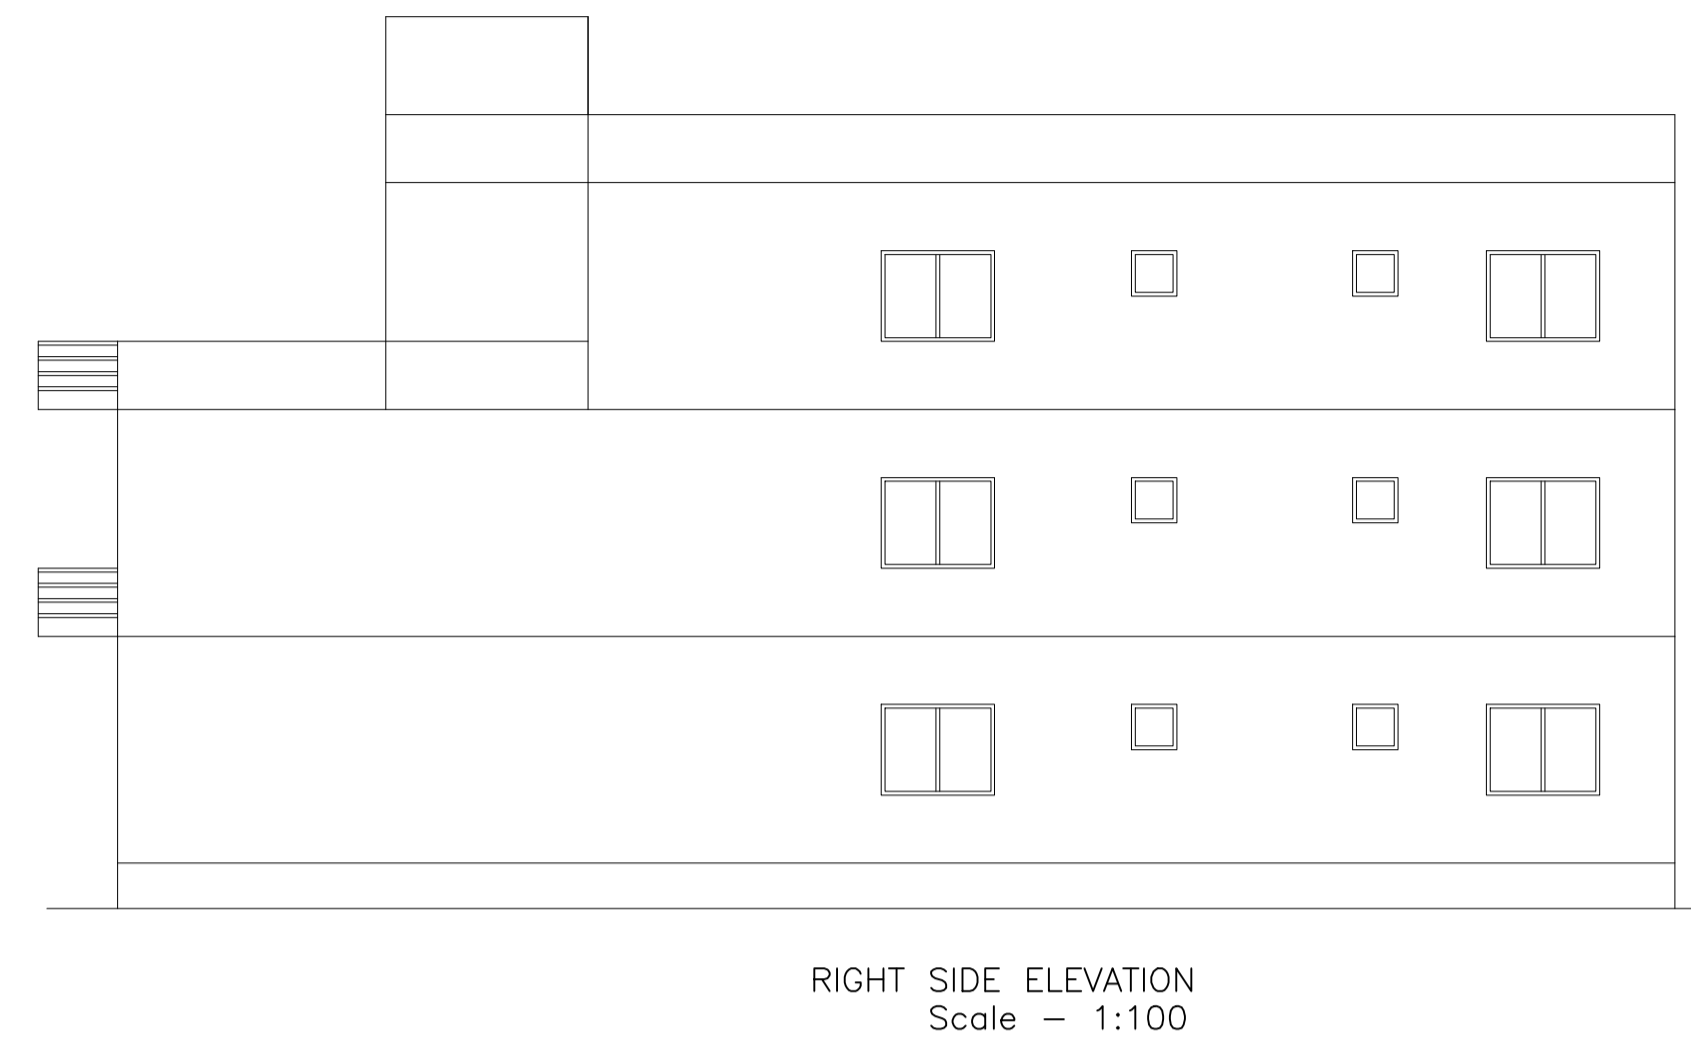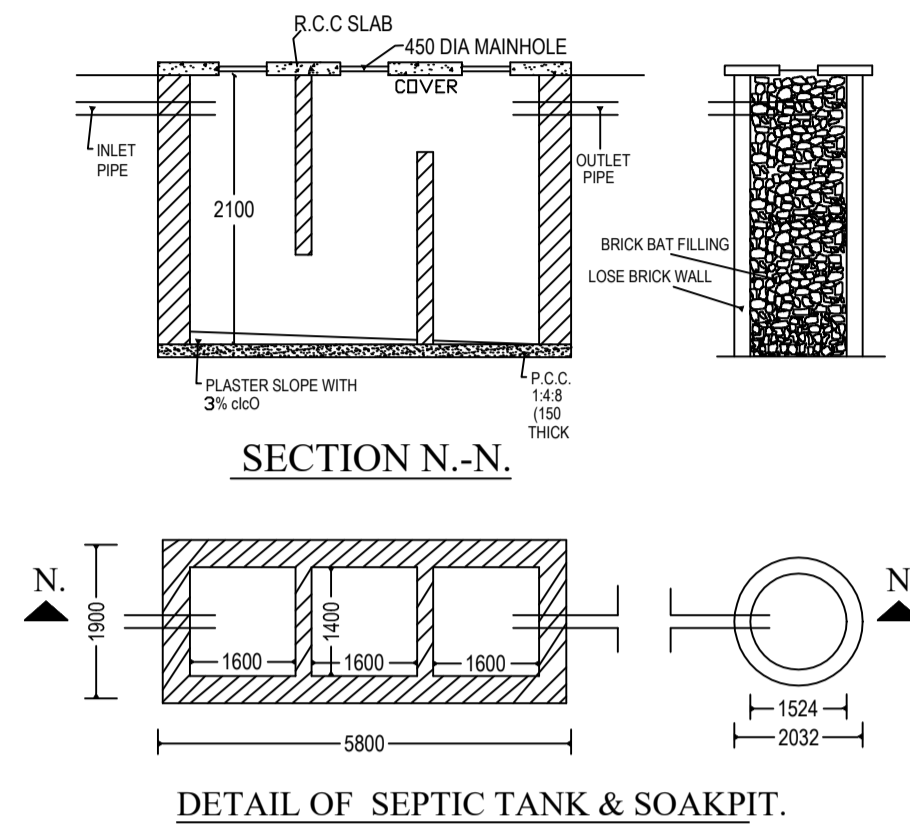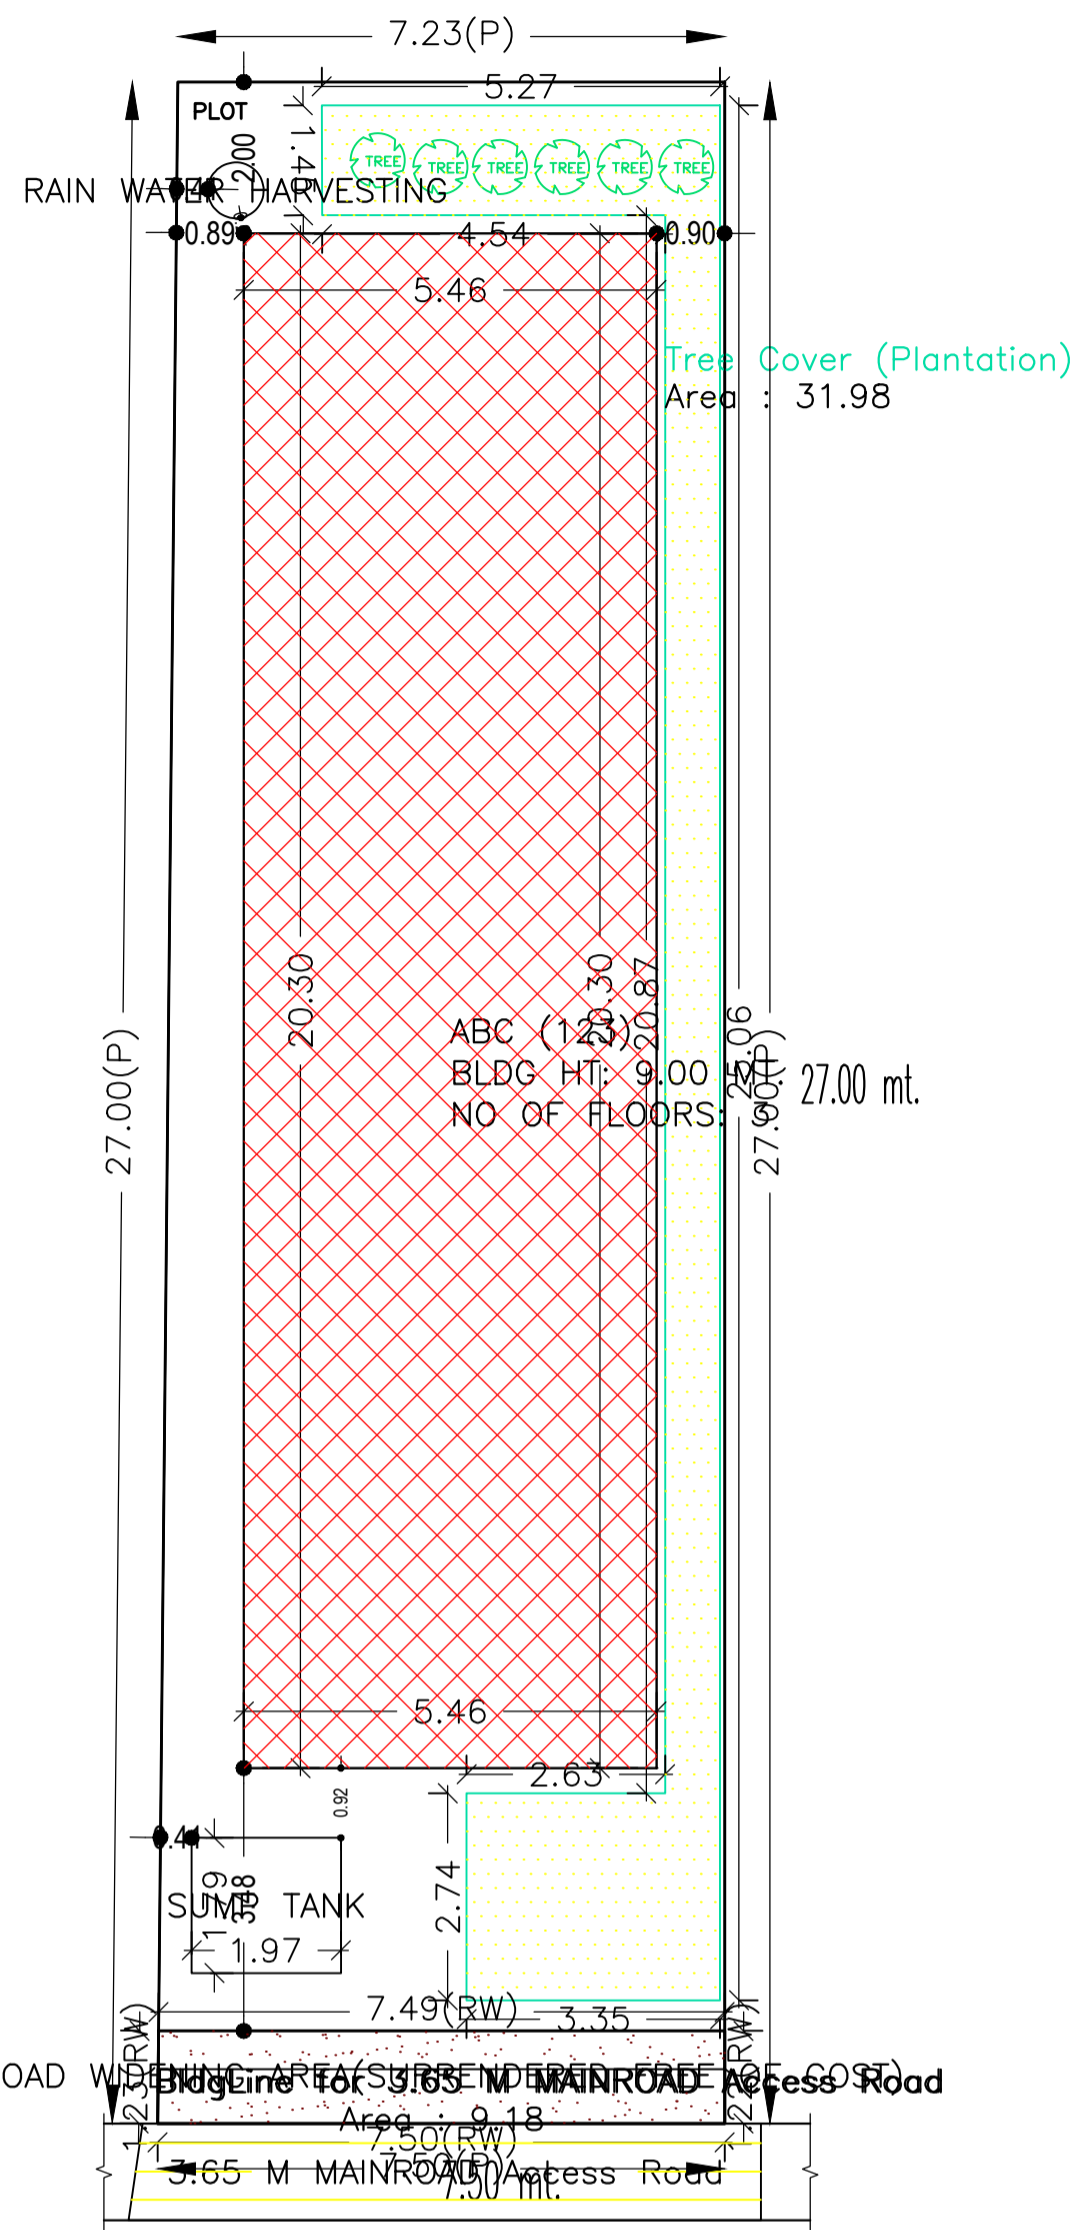

AREA STATEMENT		VERSION NO.: 1.0.62
LOHARDAGA NAGAR PARISHAD		VERSION DATE: 16/10/2020
PROJECT DETAIL:		
Region: JHARKHAND URBAN LOCAL BODIES	Plot Use: Residential	
District: LOHARDAGA	Plot SubUse: Bungalow/ Dwelling / Non Apartment	
Authority: LOHARDAGA NAGAR PARISHAD	PlotNearby/ReligiousStructure: NA	
Inward_No: LNP/BP/0032/W22/2022	Plot/SubPlot No: 520/462	
Application Type: General Proposal	North: -	
Project Type: Building Permission	South: -	
Nature of Development: New	East: -	
Location of Development Area: Old Area	West: -	
AREA DETAILS:		SQ.MT.
AREA OF PLOT (Minimum)	(A)	198.90
Deduction for NetPlot Area		
Surrender Free of Cost		9.18
Total		9.18
NET AREA OF PLOT(Gross Plot Area - Deduction from Gross Plot area)	(A-Deductions)	189.72
Deduction for Balance Plot Area(from Gross Plot Area)		
Surrender Free of Cost		9.18
Common Plot		31.98
Total		41.16
BALANCE AREA OF PLOT(Net Plot Area - Recreational/Amenity space)	(A-Deductions)	157.74
PLOT AREA FOR COVERAGE(Net Plot Area)	(A-Deductions)	189.72
Plot Area for FAR (Net Plot Area + RoadWidening Area)	(A-Deductions)	198.90
COVERAGE CHECK		
Permissible Coverage area (70.00 %)		132.80
Proposed Coverage Area (58.43 %)		110.85
Total Prop. Coverage Area (58.43 %)		110.85
Balance coverage area (11.57 %)		21.95
FAR CHECK		
Perm. FAR Area (1.50)		298.35
Total Perm. FAR area		298.35
Residential FAR		286.30
Proposed FAR Area		286.30
Total Proposed FAR Area		286.30
Consumed FAR (Factor)		1.44
Balance FAR Area		12.05
BUILT UP AREA CHECK		
Total Proposed BuiltUp Area		286.31
ARCHITECT (Regd)	Ataul Haque	
ENGINEER (Regd)		
SUPERVISOR (Regd)		
OWNER (Regd)	ANUP KUMAR TOPPO	
DEVELOPMENT AUTHORITY		LOCAL BODY

Buildingwise Floor FAR Details

Floor Name	Building Name ABC (123)		Total	
	Proposed Built Up Area (Sq.mt.)	Proposed FAR Area (Sq.mt.)	Total Proposed Built Up Area (Sq.mt.)	Total FAR Area (Sq.mt.)
Ground Floor	110.85	110.85	110.85	110.85
First Floor	93.11	93.11	93.11	93.11
Second Floor	82.35	82.35	82.35	82.35
Terrace Floor	0.00	0.00	0.00	0.00
Total :	286.31	286.31	286.31	286.31

Building USE/SUBUSE Details

Building Name	Building Use	Building SubUse	Building Structure
ABC (123)	Residential	Bungalow/ Dwelling / Non Apartment	Non-Highrise

FAR & Tenement Details (Table 4c-1)

Building	No. of Same Bldg	Total Built Up Area (Sq.mt.)	Proposed FAR Area (Sq.mt.) Resi.	Total FAR Area (Sq.mt.)	Total Consumed Additional FAR Area (Sq.mt.)	Tnmt (No.)
ABC (123)	1	286.31	286.31	286.31	286.31	01
Grand Total :	1	286.31	286.31	286.31	286.31	01

LTP NAME AND SIGNATURE	STRUCTURAL ENG'S NAME AND SIGNATURE	BUILDER NAME AND SIGNATURE	DIGITAL SIGNATURE
Ataul Haque LNP/ENG/001/2021			