




Elevation 1 Detail

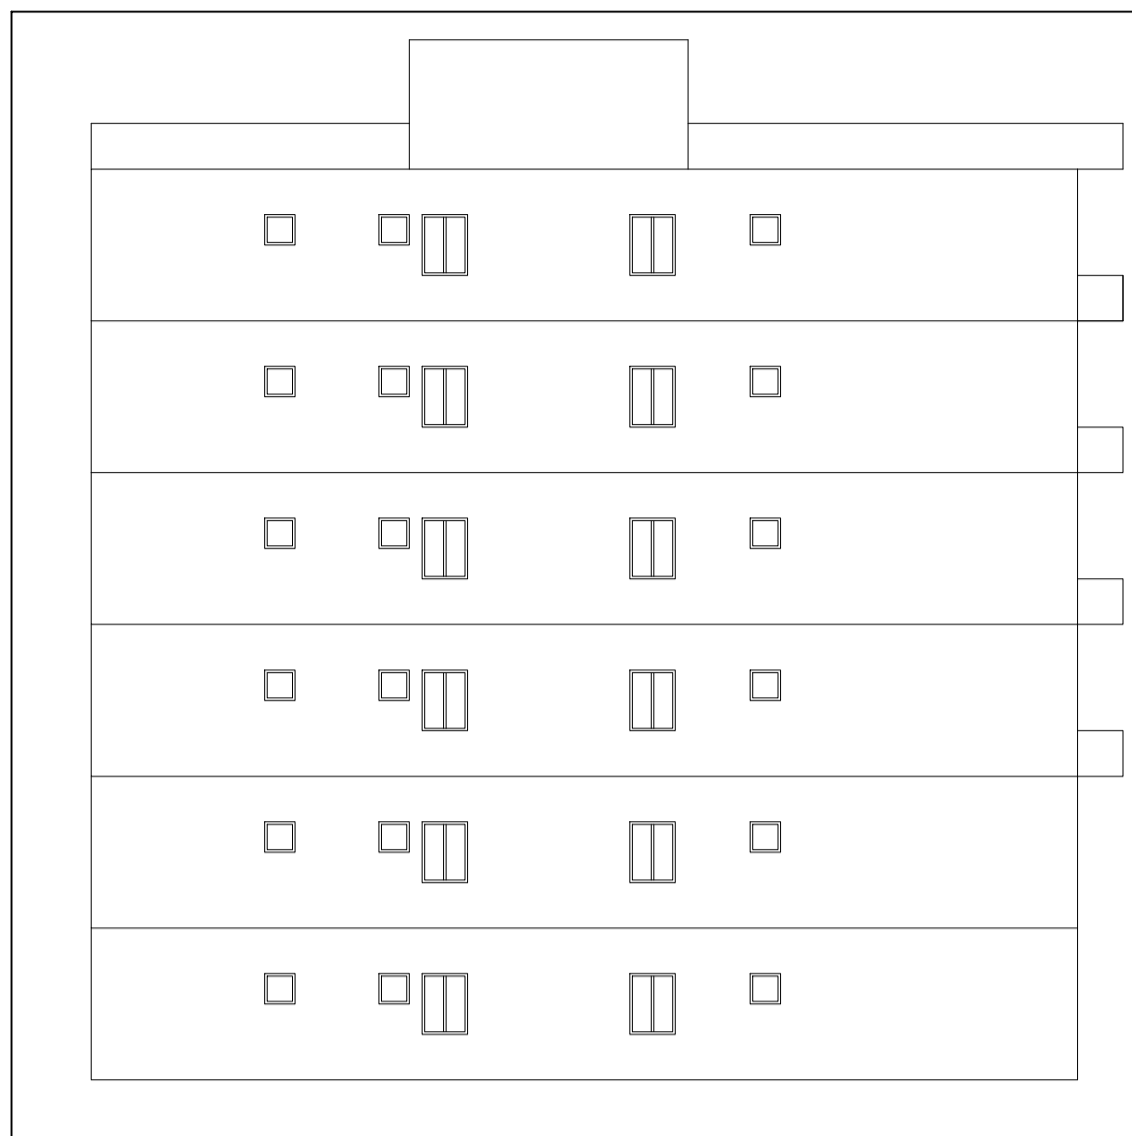


RIGHT SIDE ELEVATION
Scale - 1:100

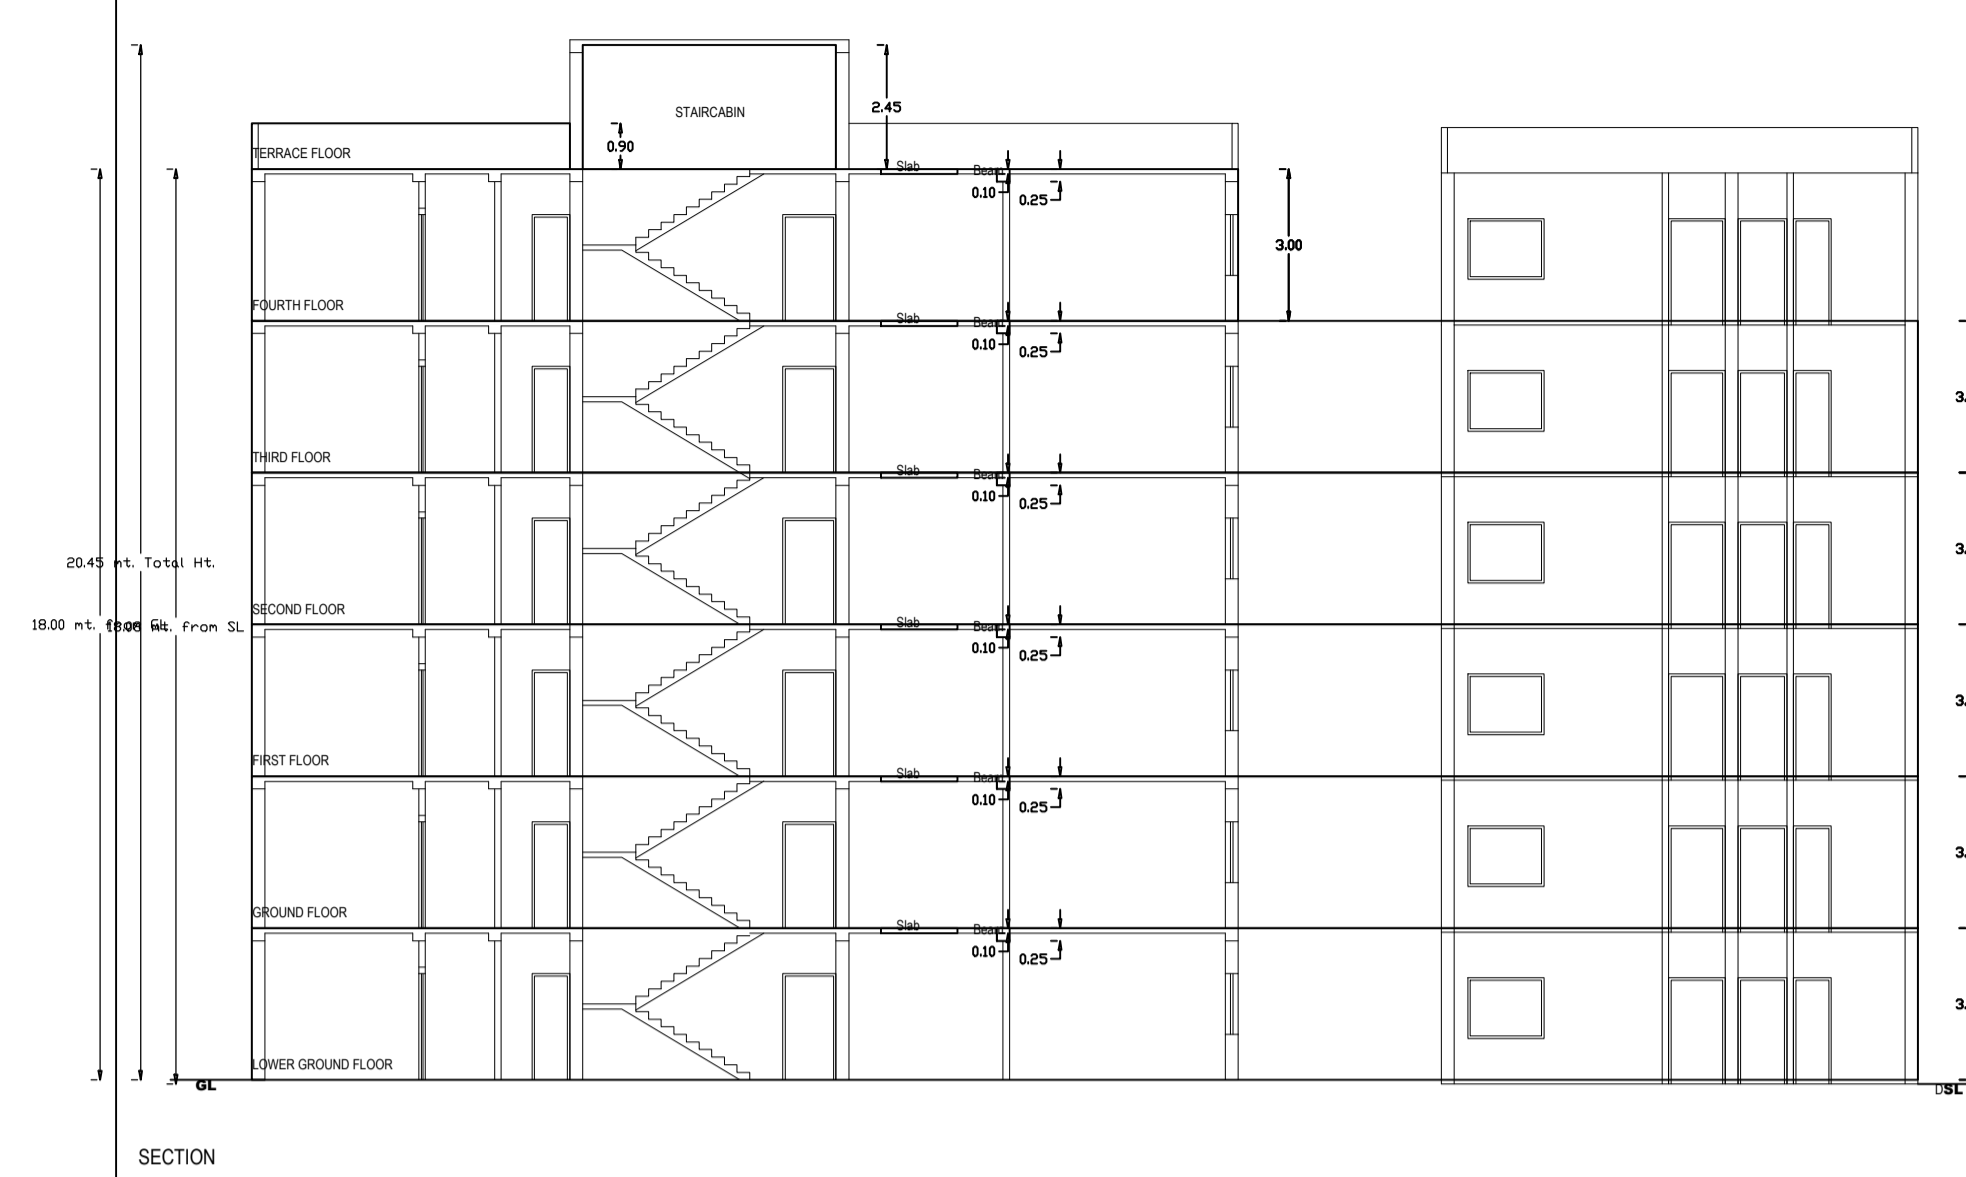


SECTION

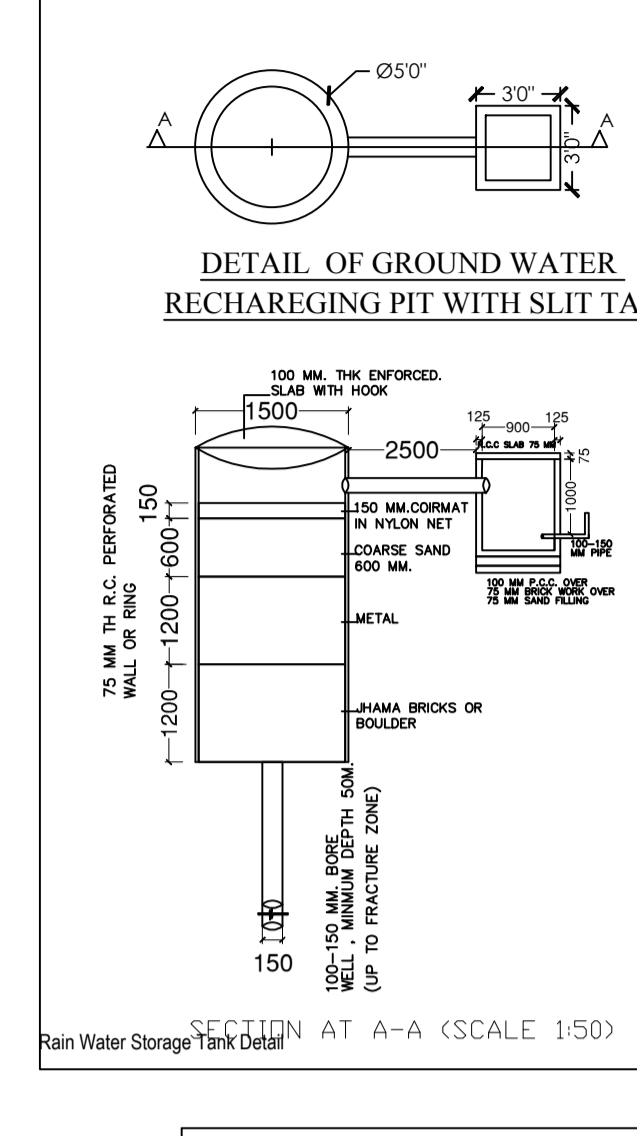


Rain Water Storage Tank Detail

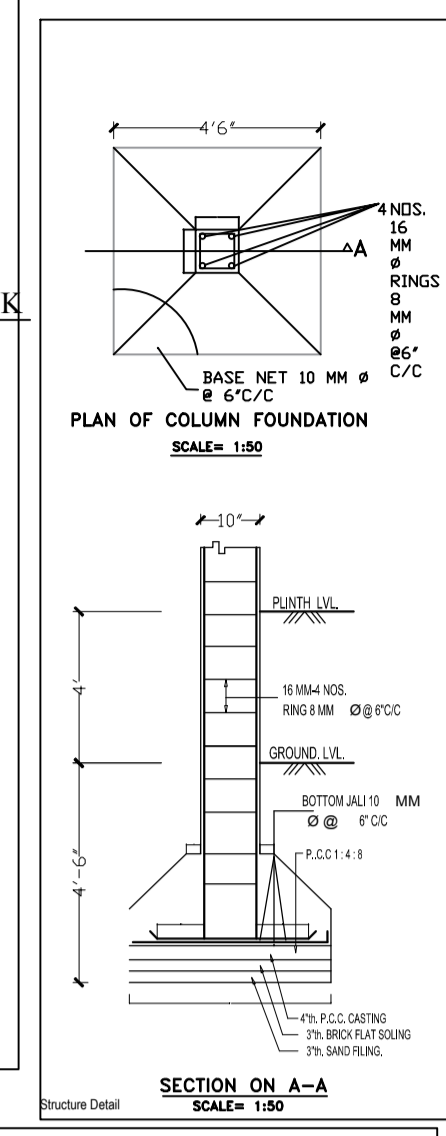


Structure Detail

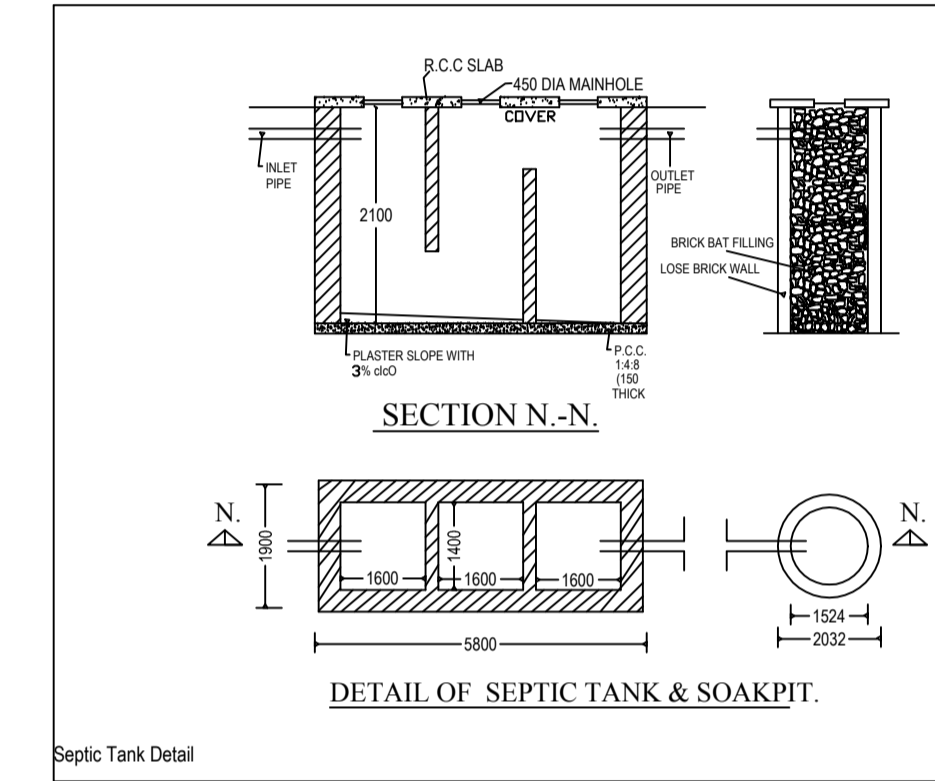


Septic Tank Detail

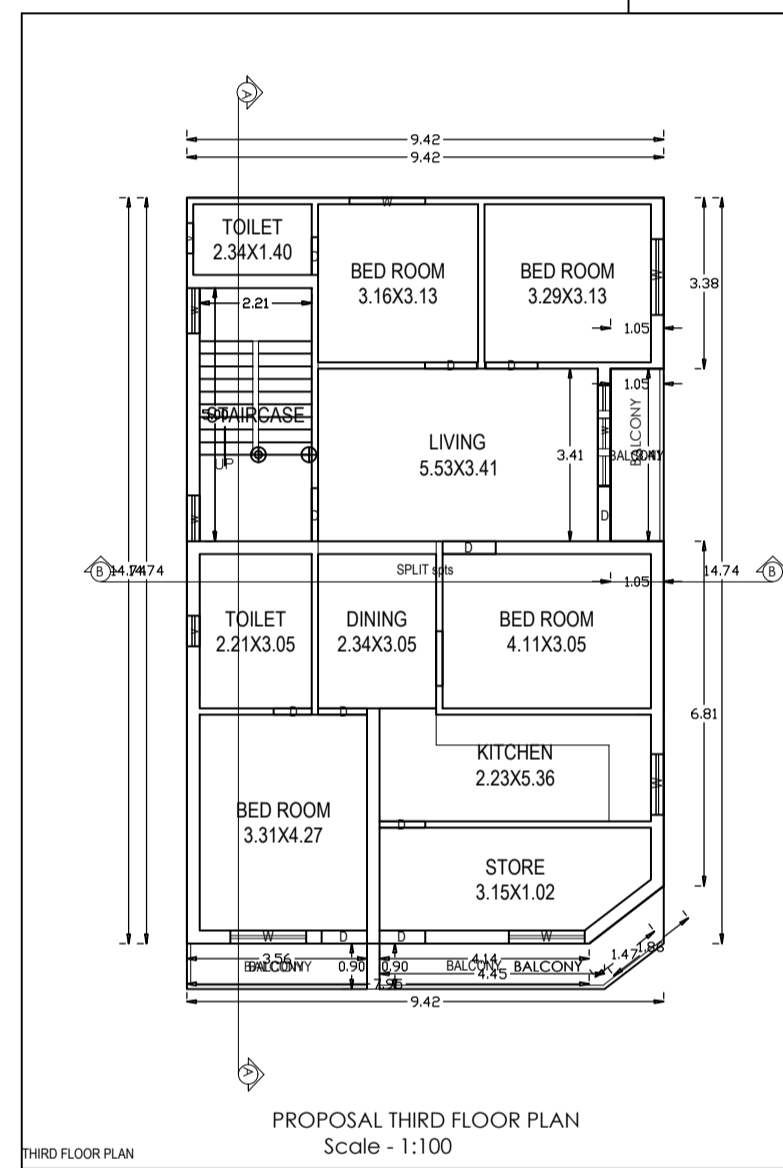


PROPOSAL THIRD FLOOR PLAN
Scale - 1:100

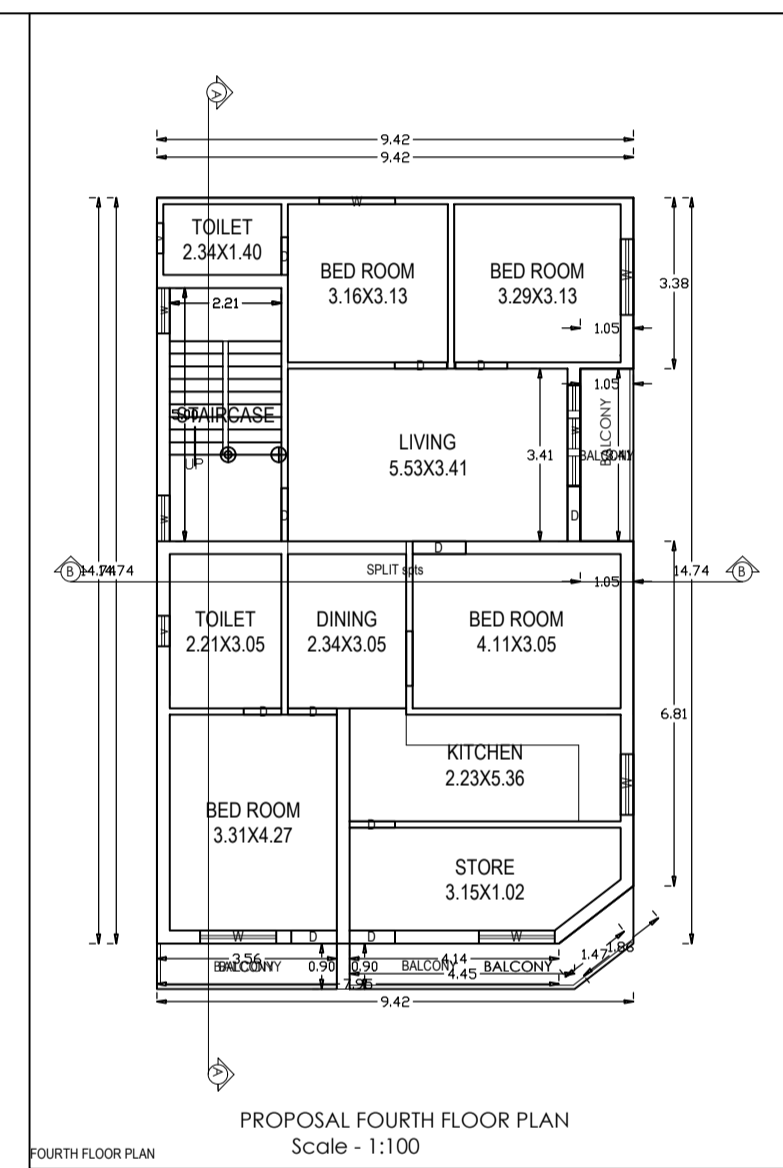


PROPOSAL FOURTH FLOOR PLAN
Scale - 1:100

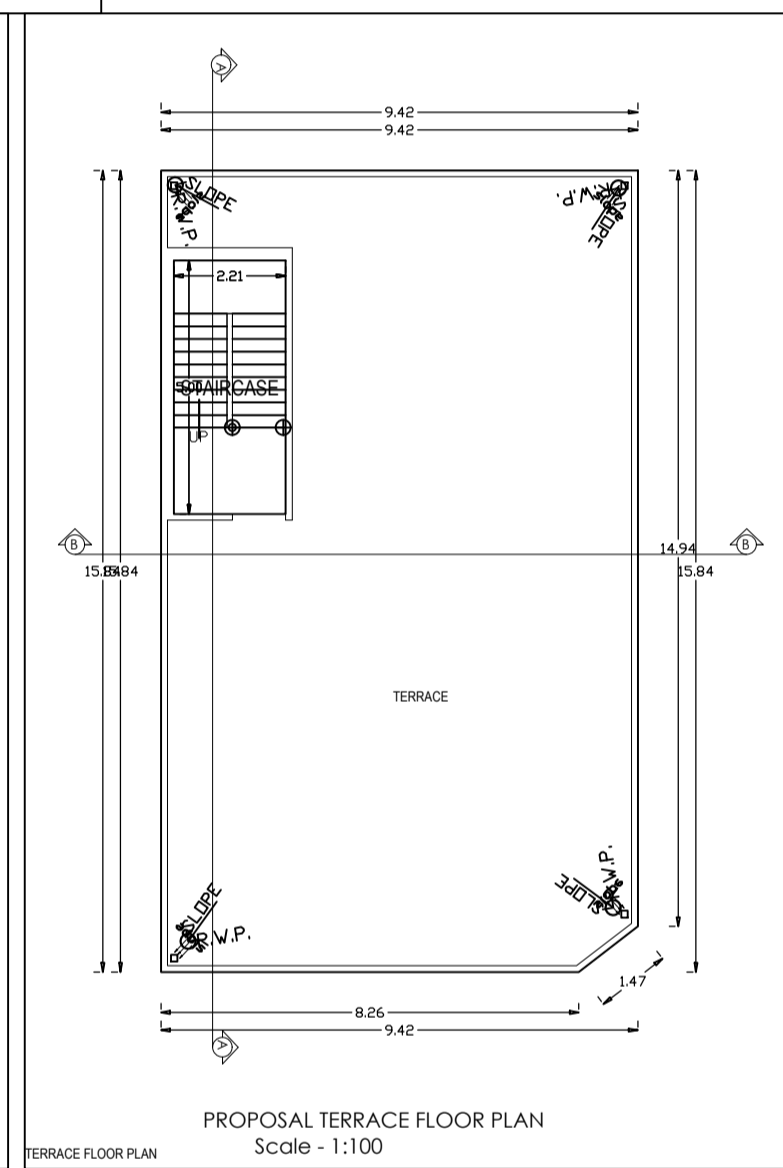


PROPOSAL TERRACE FLOOR PLAN
Scale - 1:100

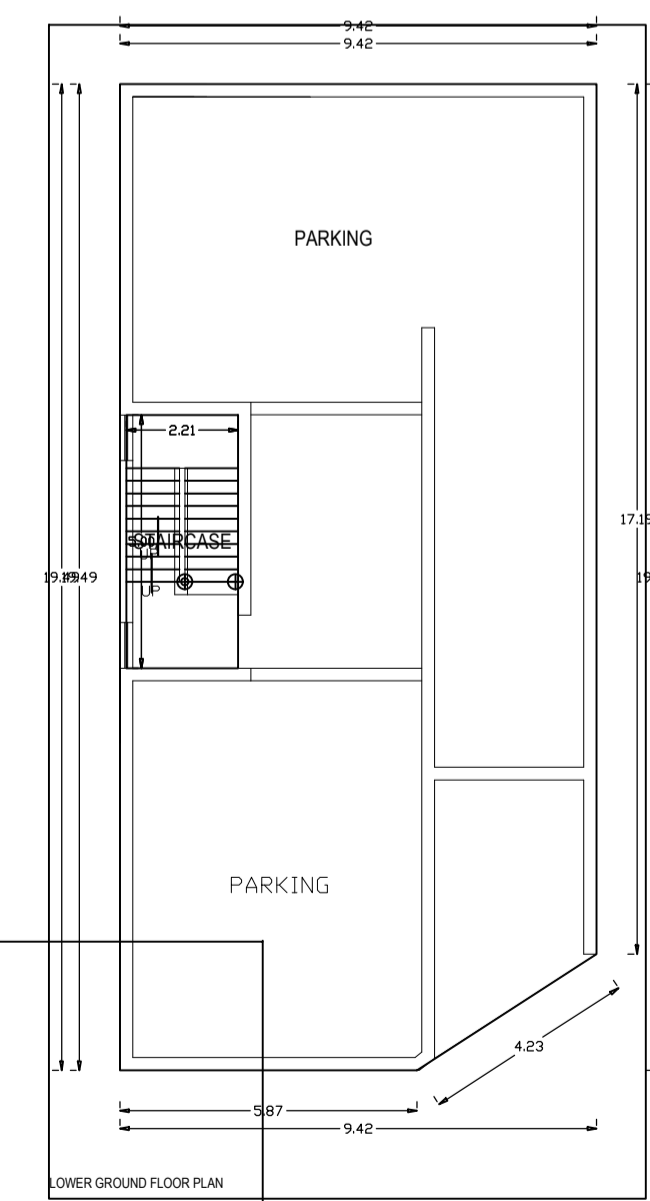


LOWER GROUND FLOOR PLAN
Scale - 1:100

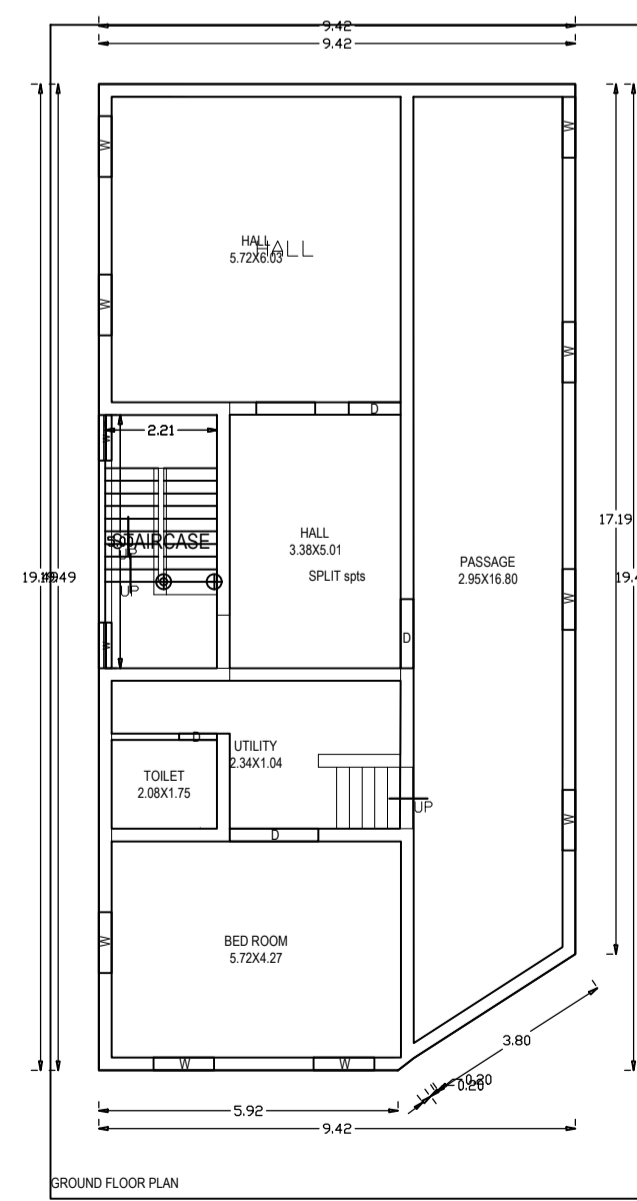


GROUND FLOOR PLAN
Scale - 1:100

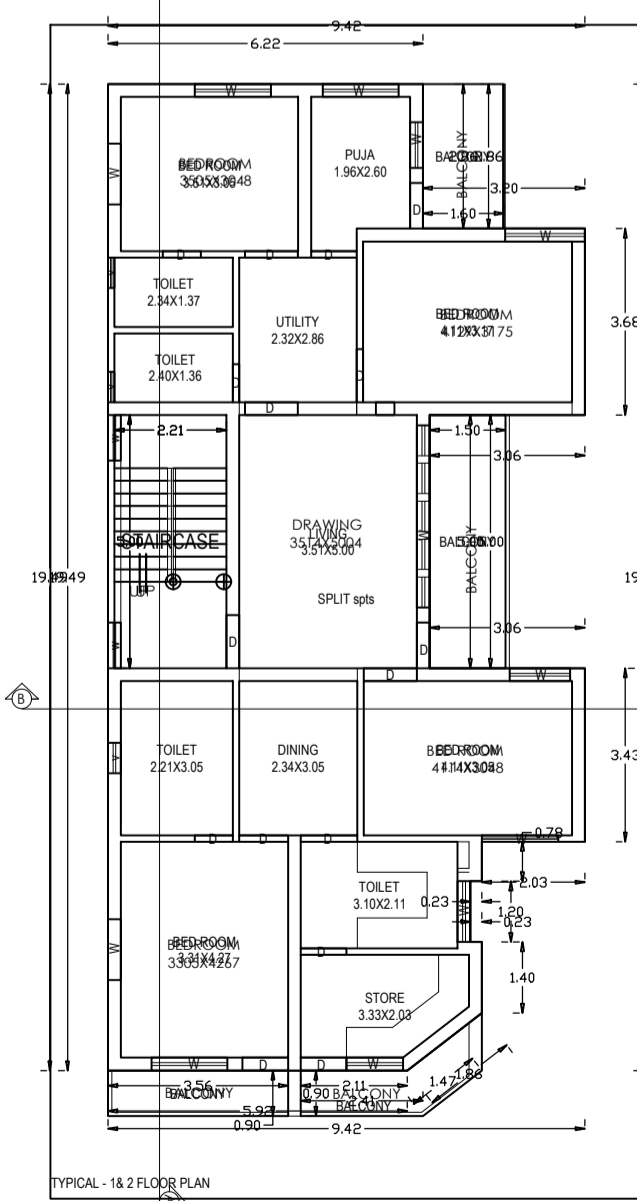

TYPICAL 1st & 2nd FLOOR PLAN
Scale - 1:100

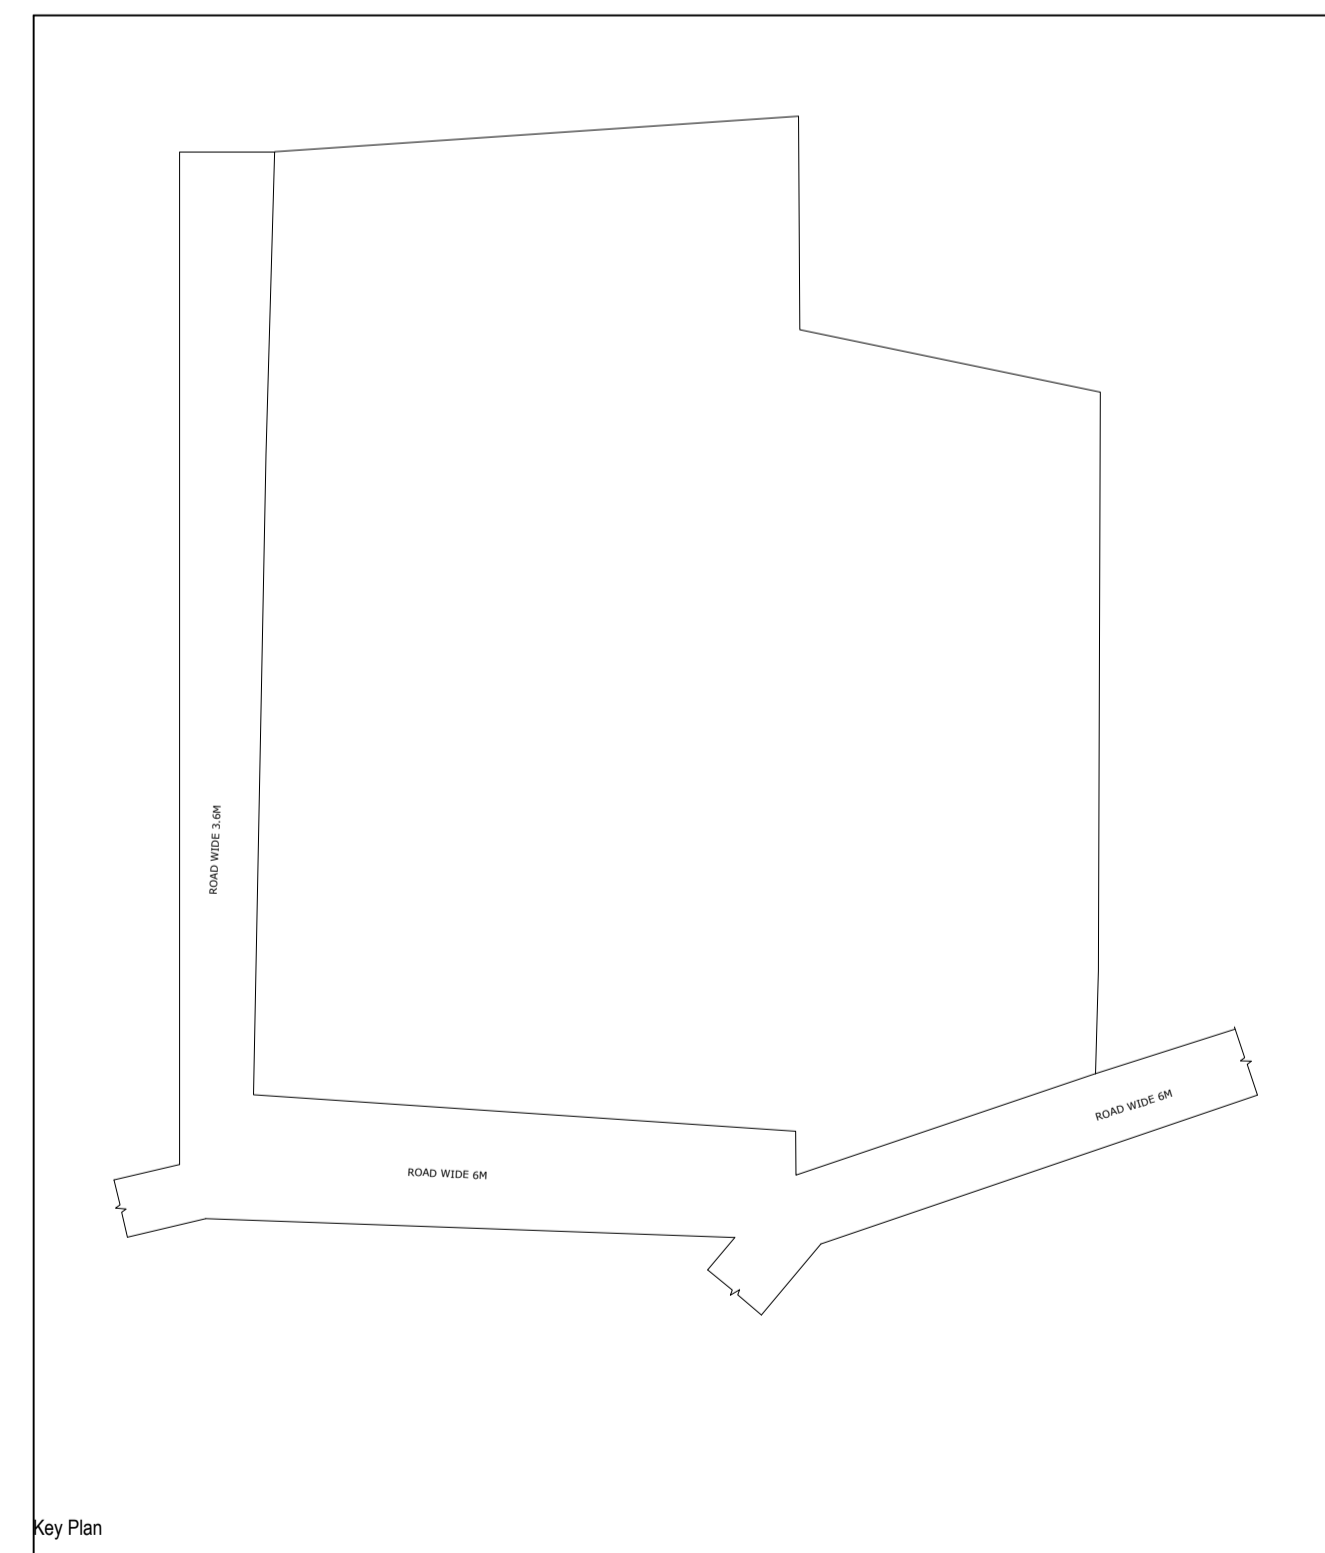

Key Plan

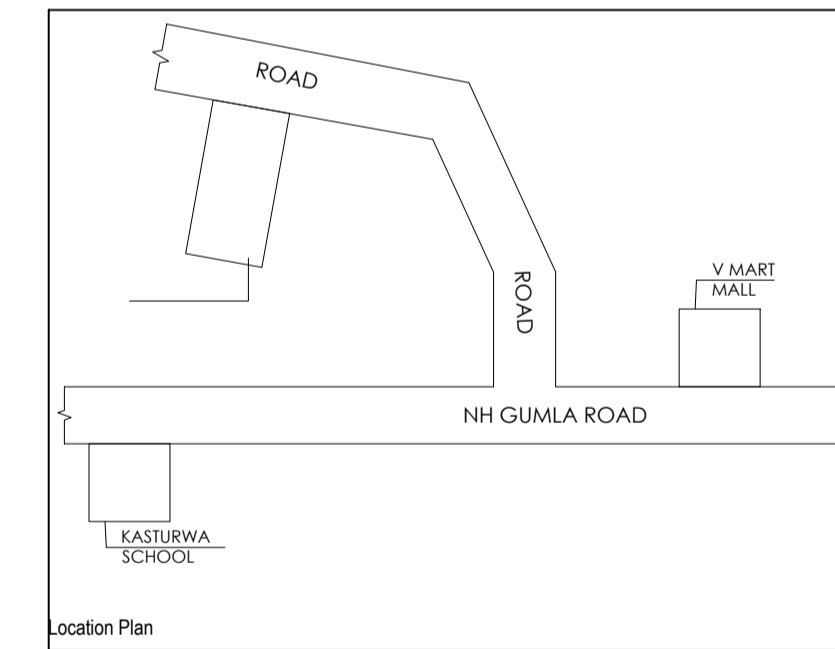

Location Plan

- General notes
- 1 ALL DIMENSION ARE IN MILLIMETRES UNLESS OTHERWISE STATED.
 - 2 NO DIMENSION IS TO BE SCALED OFF THE DRAWING.
 - 3 DRAWINGS TO BE READ IN CONJUNCTION WITH ALL RELEVANT DRAWINGS & SPECIFICATIONS.
 - 4 REFER WRITTEN DIMENSIONS ONLY.
 - 5 DOORS AND WINDOW FRAME NOT TO BE FIXED ALONG WITH BRICK WORK.
 - 6 INTERNAL PLASTER SHOULD BE 12MM THICK AND EXTERNAL PLASTER IS 25MM THICK.
 - 7 FOUNDATION DEPTH UPTO GOOD SOIL.
 - 8 CEMENT MORTAR OF MIX (1:6) FOR ENTIRE STRUCTURE AND PLASTER WORK.
 - 9 SEPTIC TANK WILL BE FLUSHING SYSTEM.
 - 10 ALL REINFORCEMENT SHALL BE OF TOR STEEL OF GRADE FY-415.
 - 11 GRADE OF CONCRETE SHALL BE M-20

TYPE	WIDTH	HEIGHT	SILL LVL	DIScription
D	1000	2100	NILL	SINGLE SHUTTER FLUSH DOOR
D1	1000	2100	NILL	" "
D2	900	2100	NILL	" "
D3	700	2100	NILL	" "
CG	1500	2100	NILL	STEEL CHANNEL GATE
W	1500	1200	900	4 LEAF GLAZED WIND
W2	1200	1200	900	" "
W3	900	1200	900	" "
V	600	300	2400	VENTILATOR

schedule of area	area
PLOT AREA AS PER SITE	- 884.272 SQ.M.
AREA OF GROUND FLOOR	- 148.732 SQ.M.
AREA OF FIRST FLOOR	- 148.732 SQ.M.
TOTAL BUILD UP AREA	- 297.464 SQ.M.
% OF COVERED AREA	- 16.81%
TOTAL F.A.R. ACHIEVED	- 0.33

owner
PROPOSED RESIDENTIAL BUILDING PLAN
RAVINDRA KUMAR KHATRI, S/O BINOD PRASAD KHATRI, PLOT NO. :-538/772, KHATA NO. :- 421, THANA NO. :-194, WARD NO. :- 14, AREA :-16.75 DECIMAL. MAUZA :- LOHARDAGA, DIST - LOHARDAGA - 835302, STATE JHARKHAND

architect
AH GROUP
 Architecture of Design
 COMPLETE BUILDING SOLUTION
 New Road, Lohardaga (Jharkhand)
 Mobile No: 9930426462
 E-mail: - mdatabul.haque265@gmail.com

ISSUE ONLY FOR CLIENT		
SCALE	DATE	SHEET NO.
1 : 100		01 OF 01
CLIENT		ENGINEER / ARCHITECT