

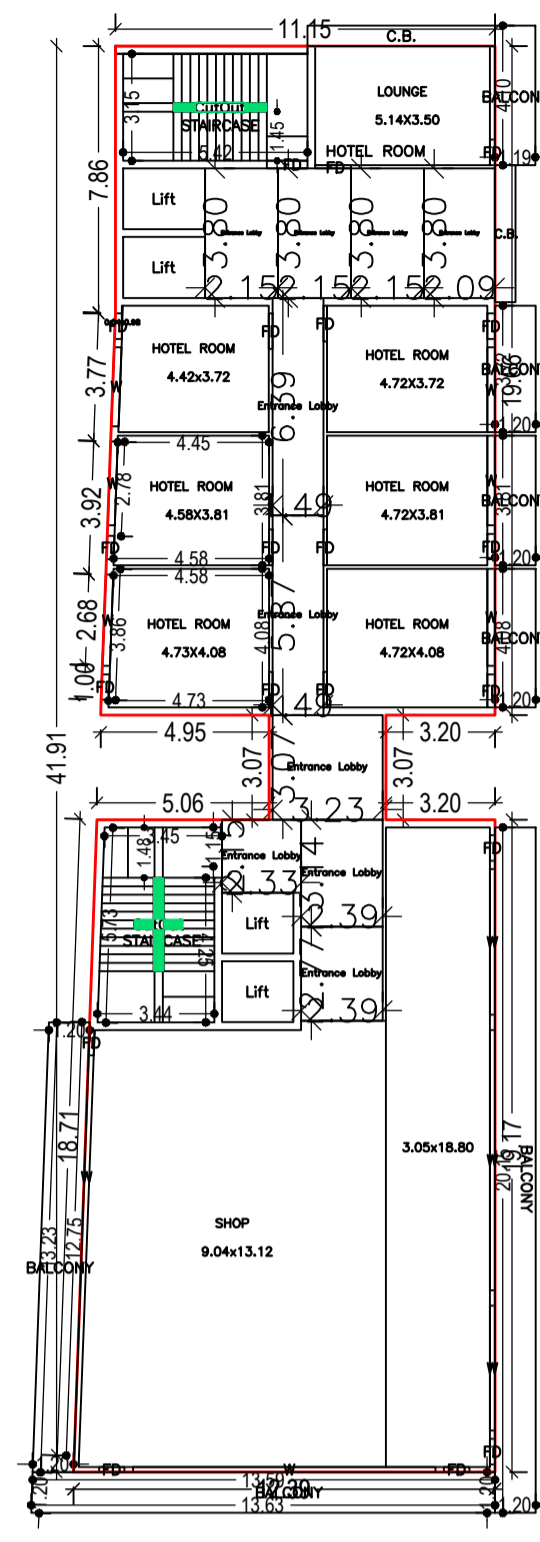


Proposal Basic Information


Proposal File No.	LNP/BP/0067/W07/2022
Owner Name	VINDIYA KHATRI ANSHU KHATRI PRITI KHATRI
Khata No	179
Plot No	27/1076/162
Village Name	Nadia
Use	Commercial
SubUse	Commercial Bldg

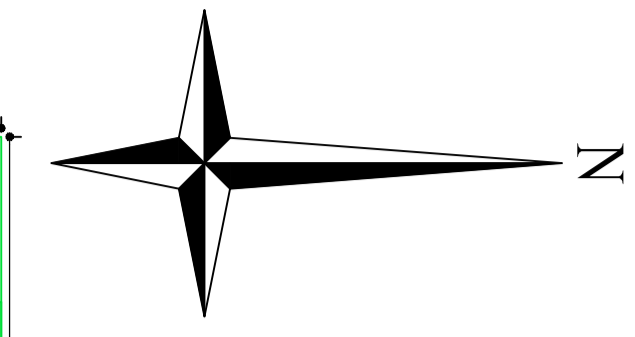


SECOND FLOOR PLAN (Proposed) (SCALE 1:100)

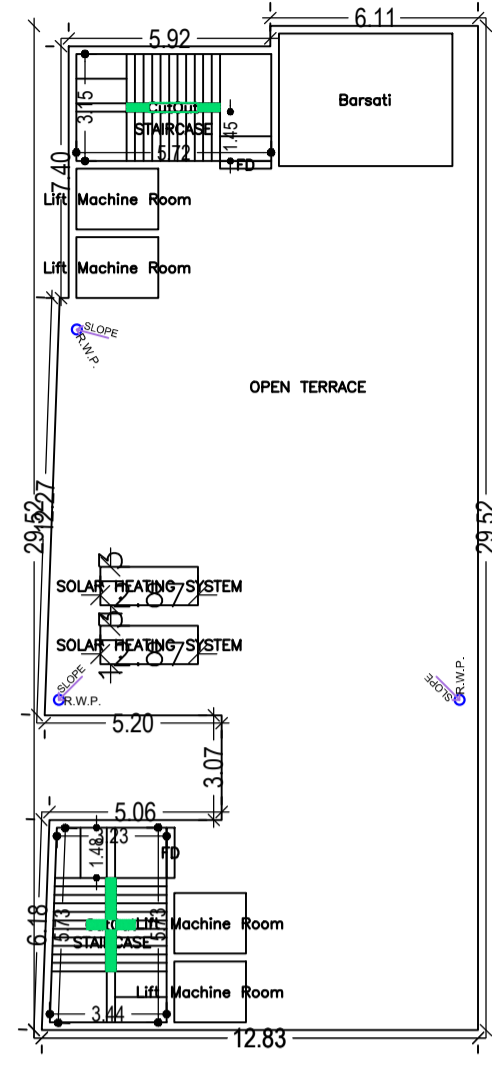


TERRACE FLOOR PLAN (SCALE 1:100)

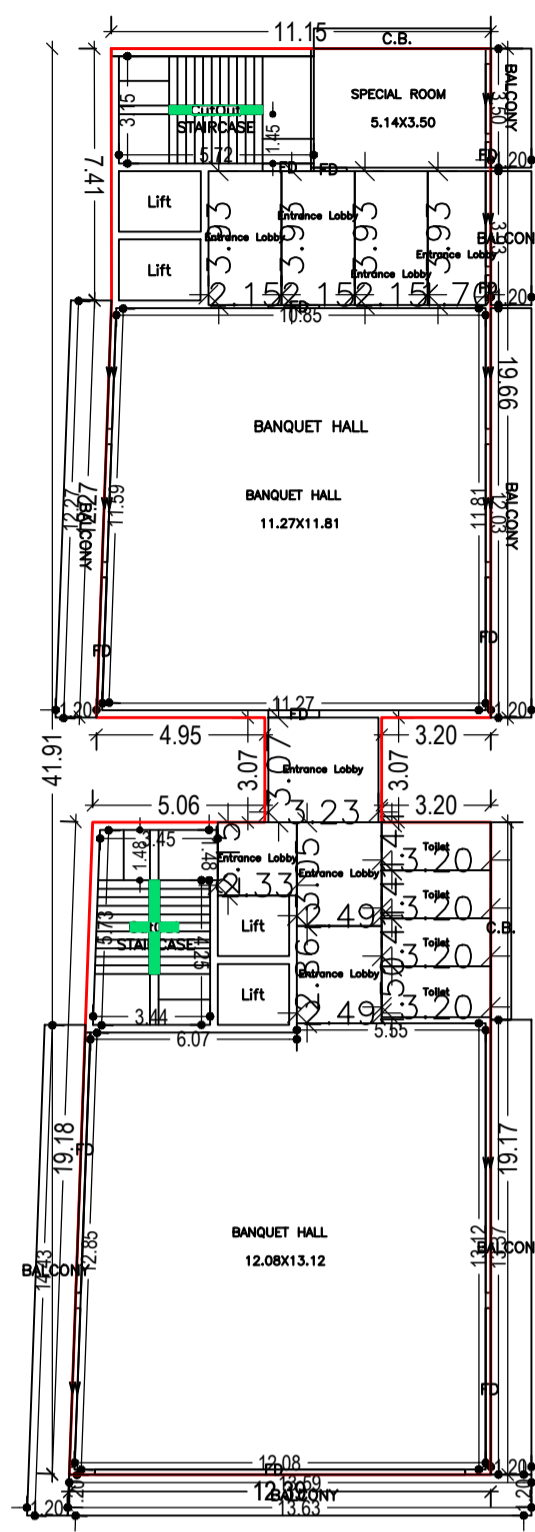


FIFTH FLOOR PLAN (Proposed) (SCALE 1:100)

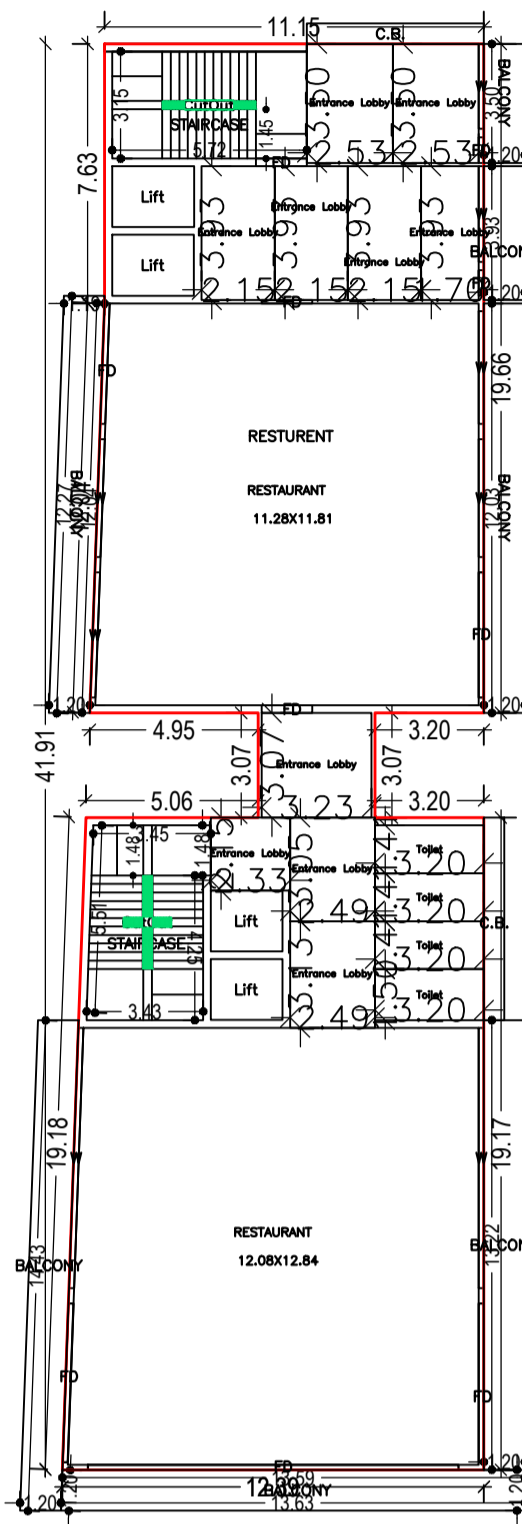


SIXTH FLOOR PLAN (Proposed) (SCALE 1:100)

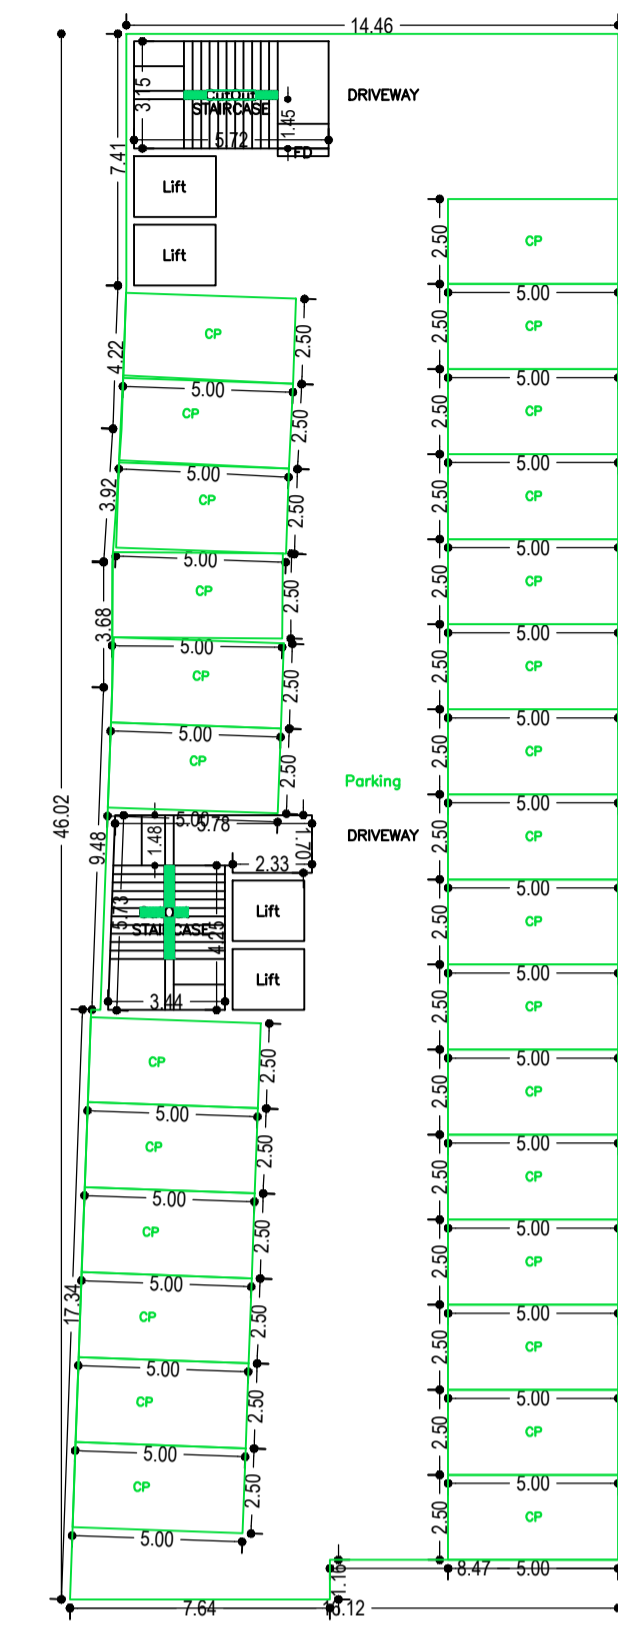


BASEMENT FLOOR PLAN (SCALE 1:100)

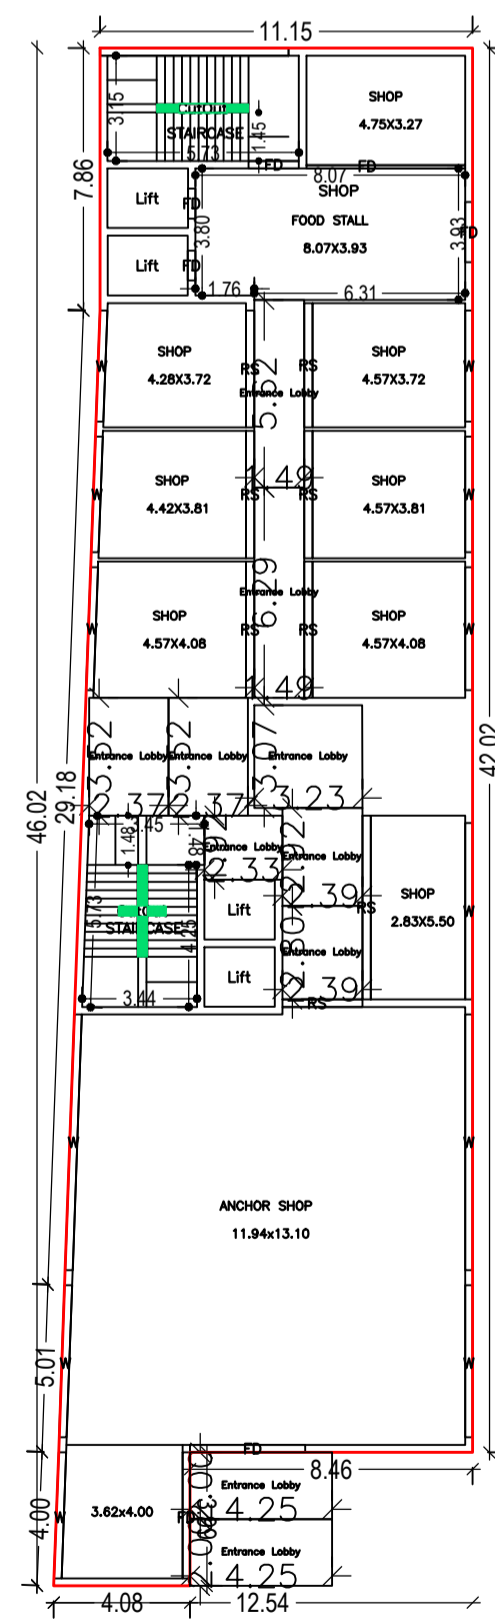


GROUND FLOOR PLAN (Proposed) (SCALE 1:100)

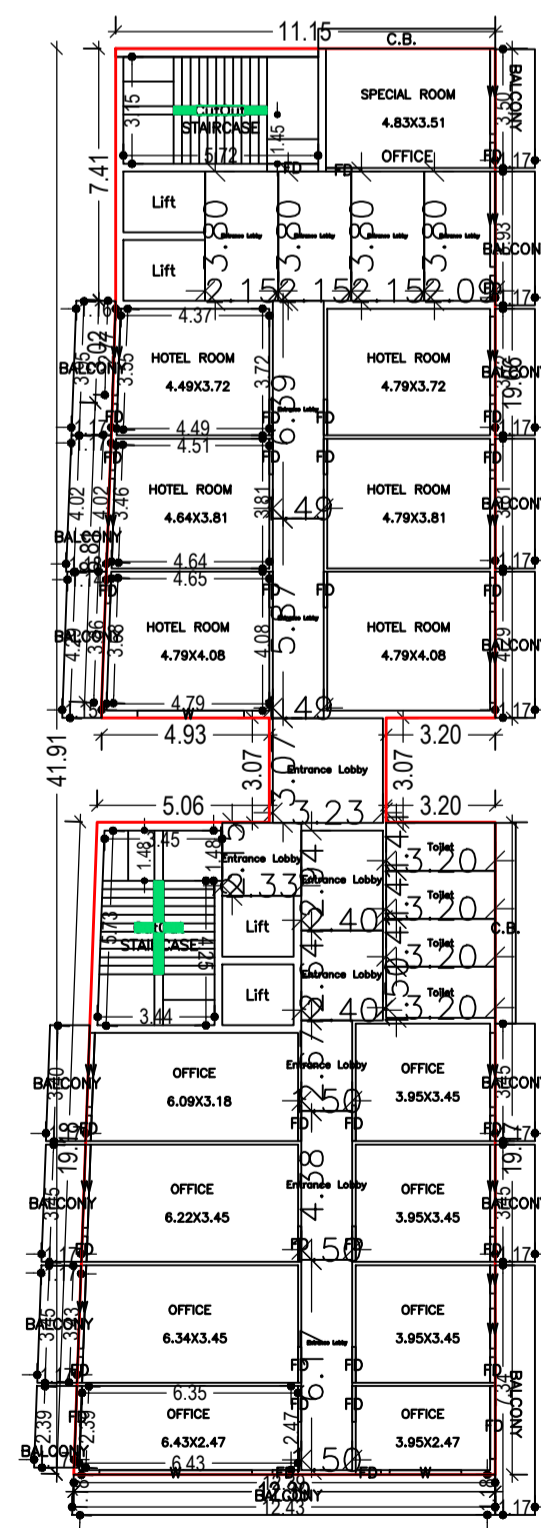

TYPICAL - 3 - 4 FLOOR PLAN (SCALE 1:100)

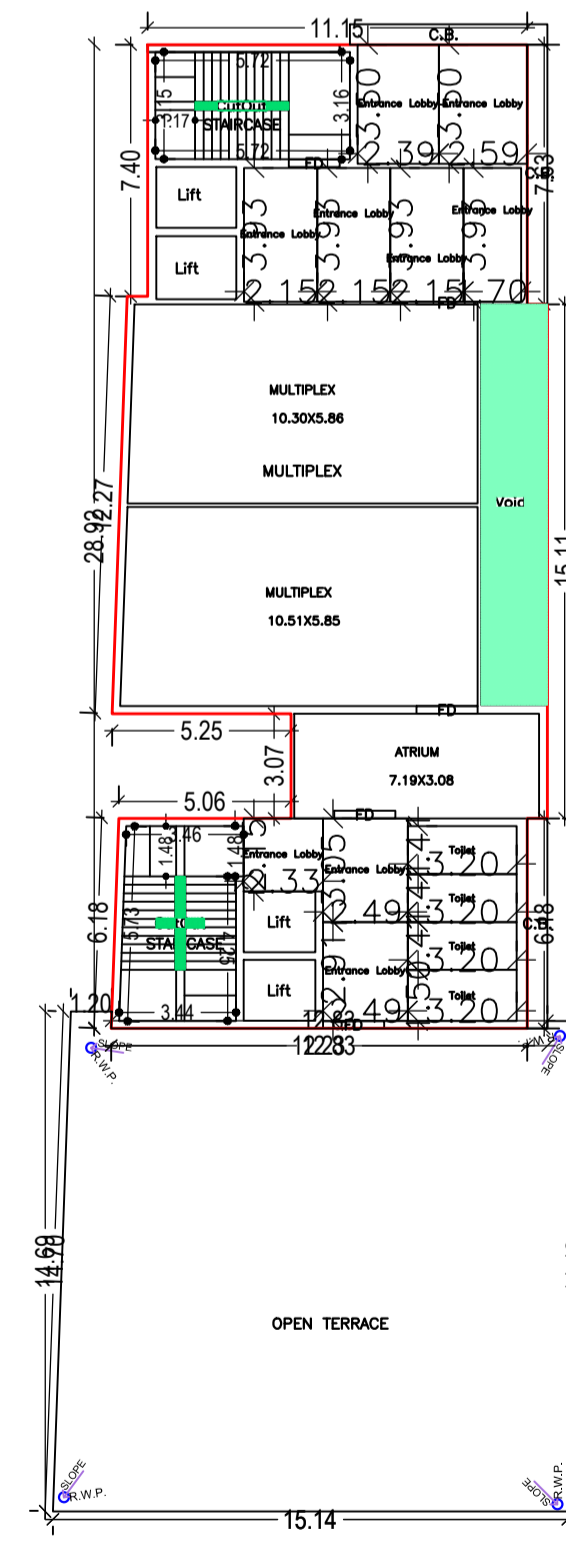

TYPICAL - 7 - 8 FLOOR PLAN (Proposed) (SCALE 1:100)

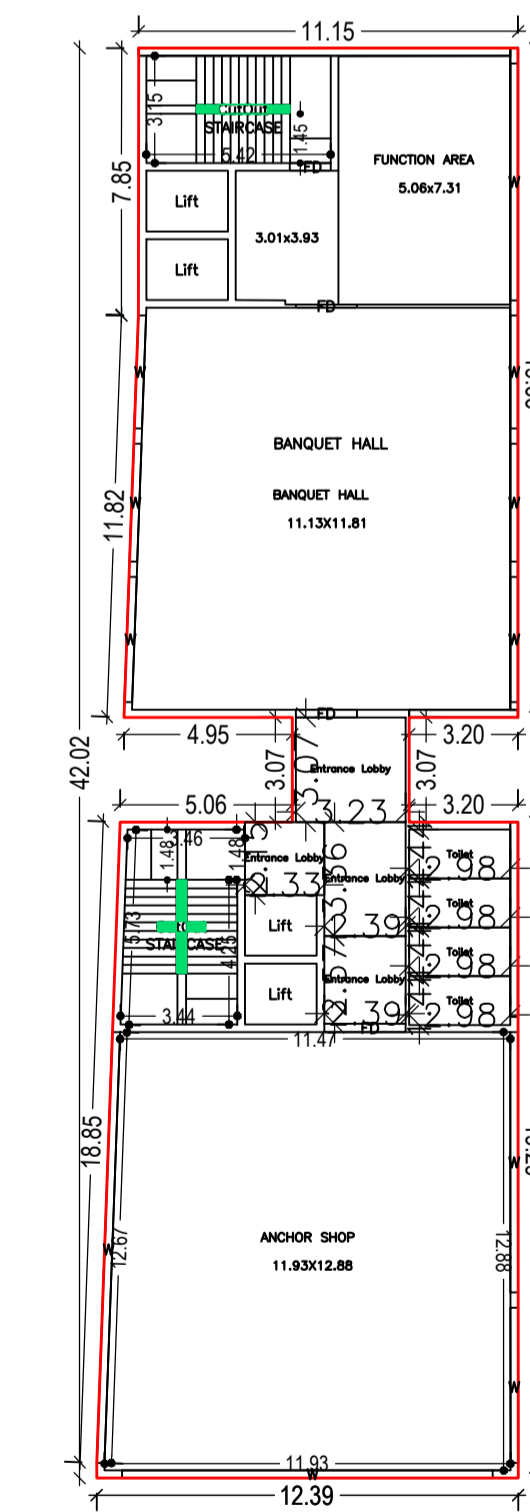


FIRST FLOOR PLAN (Proposed) (SCALE 1:100)


LTP NAME AND SIGNATURE	STRUCTURAL ENG'S NAME AND SIGNATURE	BUILDER NAME AND SIGNATURE	DIGITAL SIGNATURE
ASHWINI KUMAR SAHU LNP/ENG/0005/2017			

Proposal Basic Information

Proposal File No.	LNP/0067/W07/2022
Owner Name	VINDIYA KHATRI ANSHU KHATRI PRITI KHATRI
Khata No	179
Plot No	27/1076/162
Village Name	Nadia
Use	Commercial
SubUse	Commercial Bldg

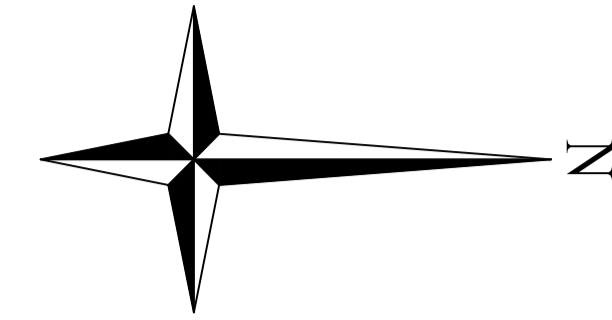

CERTIFICATE
This is to certify that the structural design of this building will be as per IS 1893-1984 & 4326-1993 to make the same Earth quake resistant.

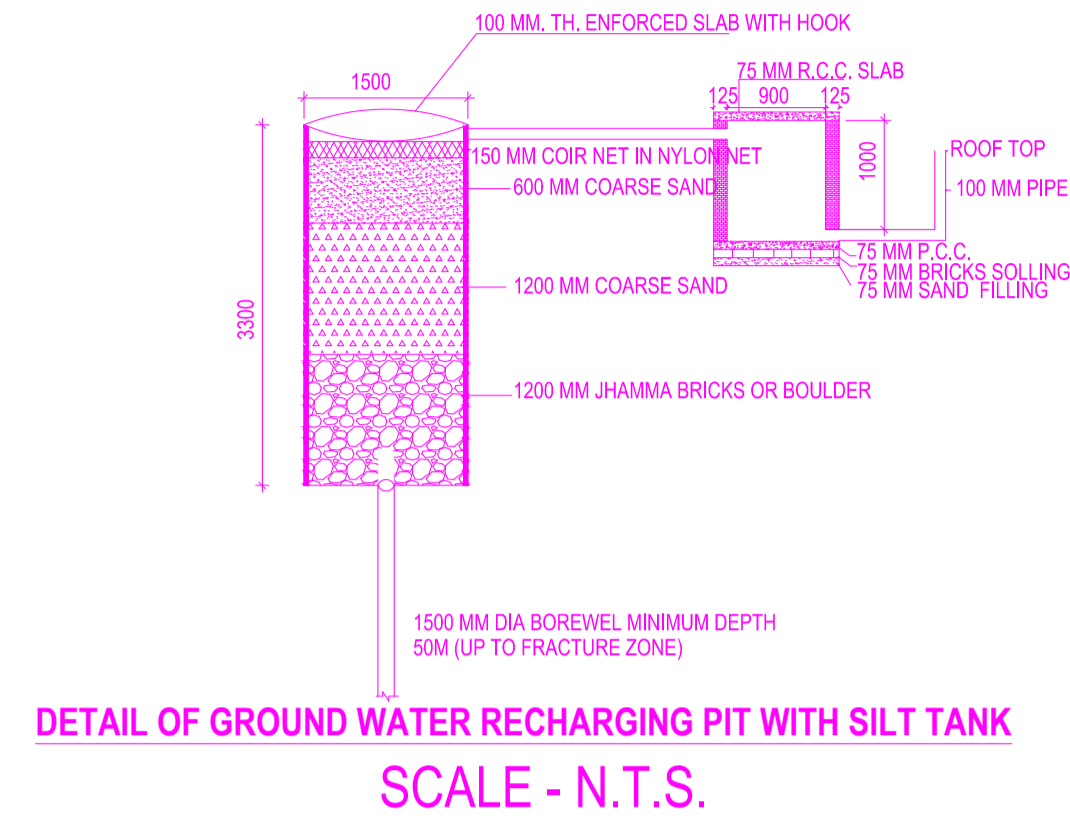

Building USE/SUBUSE Details

Building Name	Building Use	Building SubUse	Building Structure
A (COMMERCIAL BUILDING)	Commercial	Commercial Bldg	Multistoried

Building A (COMMERCIAL BUILDING)

Floor	Area	Volume	Weight	Centroid
Basement	685.85	39.89	685.85	39.89
Ground Floor	521.37	441.72	521.37	441.72
First Floor	463.34	409.98	463.34	409.98
Second Floor	542.78	409.24	542.78	409.24
Third Floor	551.43	376.68	551.43	376.68
Fourth Floor	551.43	376.68	551.43	376.68
Fifth Floor	556.19	416.15	556.19	416.15
Sixth Floor	556.14	397.82	556.14	397.82
Seventh Floor	344.92	218.19	344.92	218.19
Eighth Floor	344.92	218.19	344.92	218.19
Terrace Floor	0.00	0.00	0.00	0.00
Total	5118.37	3295.54	5118.37	3295.54

Required Parking (Table 7a)

Category	Area	Required
Commercial	5118.37	102
Other	0	0
Total	5118.37	102

Fit & Treatment Details (Table 4c-1)

Category	Area	Required
Commercial	5118.37	102
Other	0	0
Total	5118.37	102

ISBMA Table for Building A (COMMERCIAL BUILDING)

Floor	Area	Volume	Weight	Centroid
Basement	685.85	39.89	685.85	39.89
Ground Floor	521.37	441.72	521.37	441.72
First Floor	463.34	409.98	463.34	409.98
Second Floor	542.78	409.24	542.78	409.24
Third Floor	551.43	376.68	551.43	376.68
Fourth Floor	551.43	376.68	551.43	376.68
Fifth Floor	556.19	416.15	556.19	416.15
Sixth Floor	556.14	397.82	556.14	397.82
Seventh Floor	344.92	218.19	344.92	218.19
Eighth Floor	344.92	218.19	344.92	218.19
Terrace Floor	0.00	0.00	0.00	0.00
Total	5118.37	3295.54	5118.37	3295.54

Binary Calculation Table







Category	Area	Volume	Weight	Centroid
Commercial	5118.37	3295.54	5118.37	3295.54
Other	0	0	0	0
Total	5118.37	3295.54	5118.37	3295.54

SCHEDULE OF DOOR



Category	Area	Volume	Weight	Centroid
Commercial	5118.37	3295.54	5118.37	3295.54
Other	0	0	0	0
Total	5118.37	3295.54	5118.37	3295.54

SCHEDULE OF WINDOW/DOOR

Category	Area	Volume	Weight	Centroid
Commercial	5118.37	3295.54	5118.37	3295.54
Other	0	0	0	0
Total	5118.37	3295.54	5118.37	3295.54

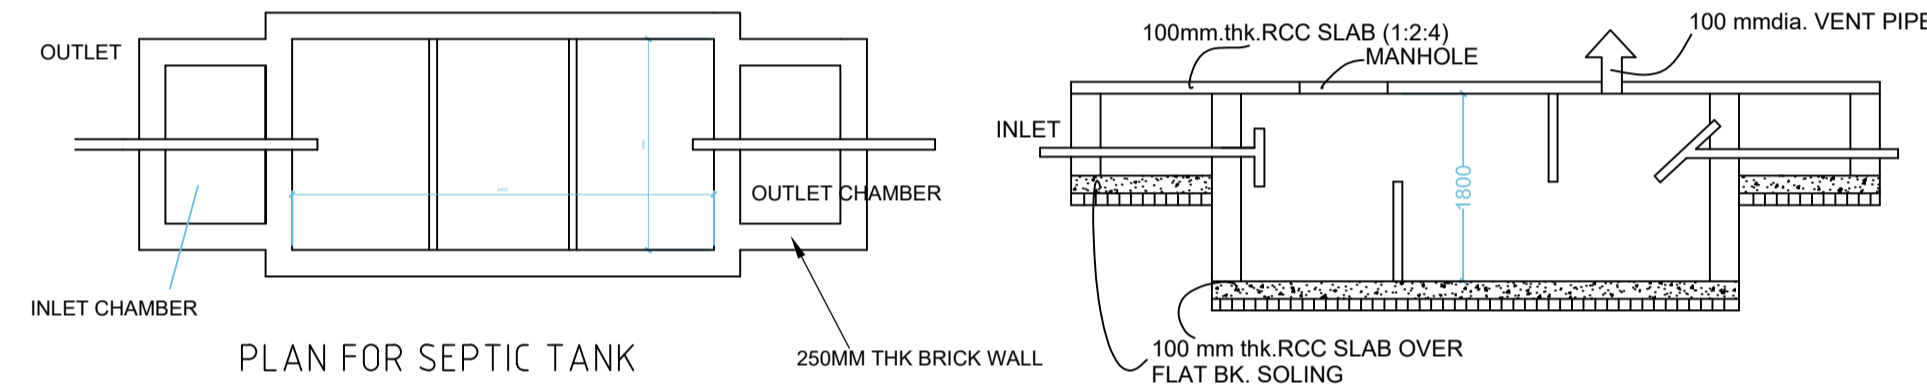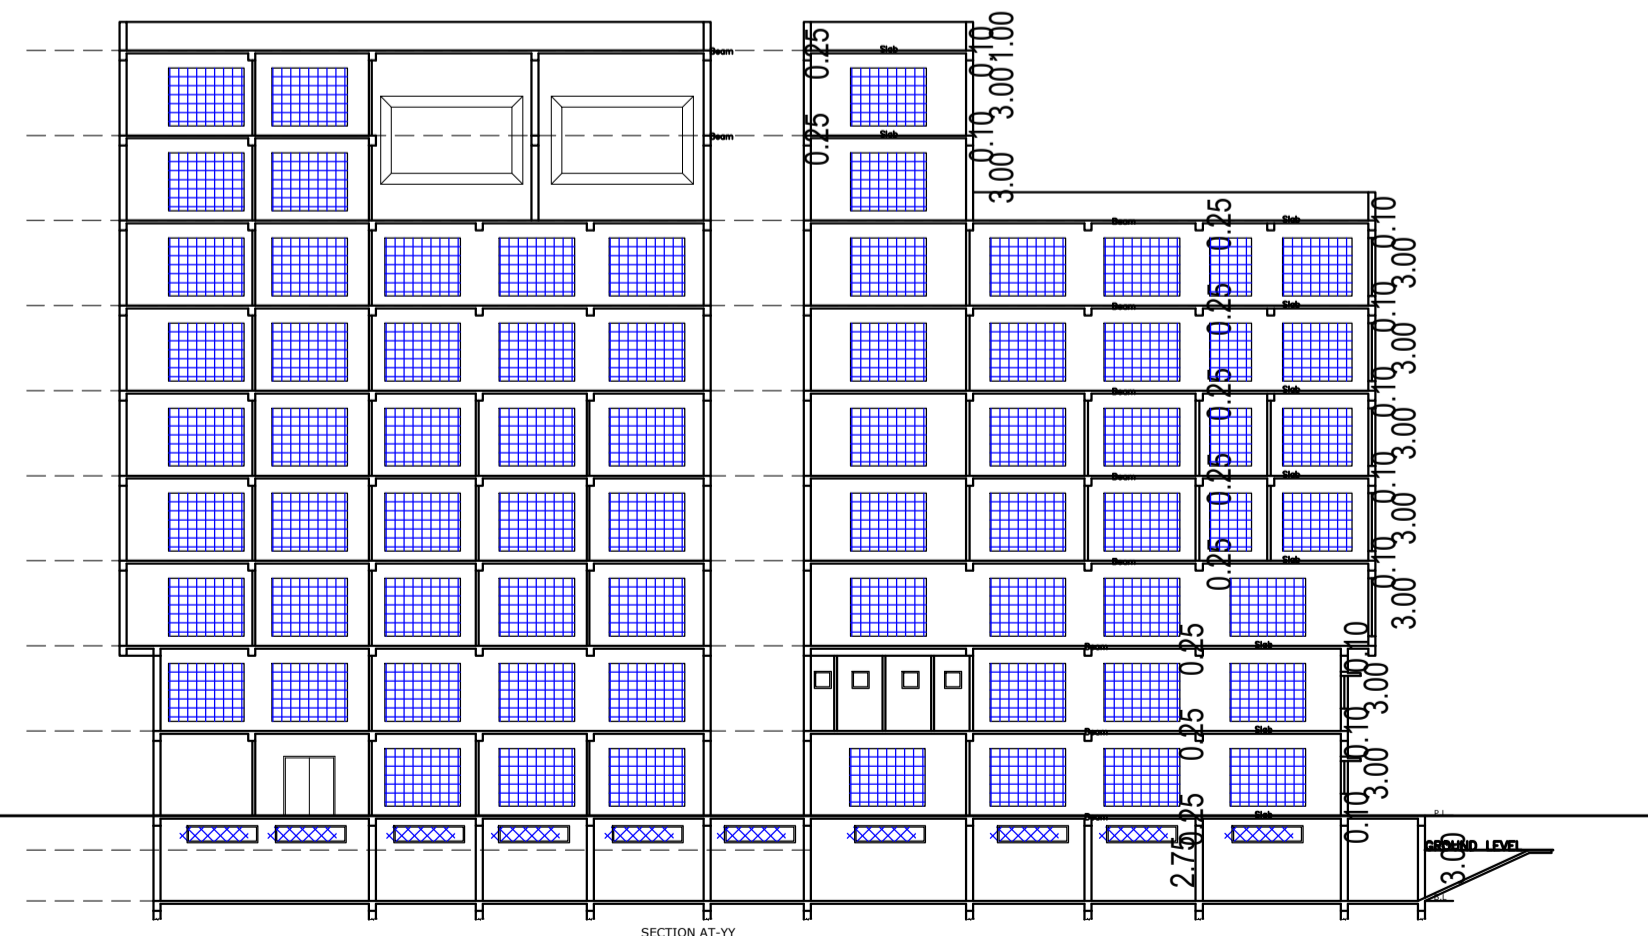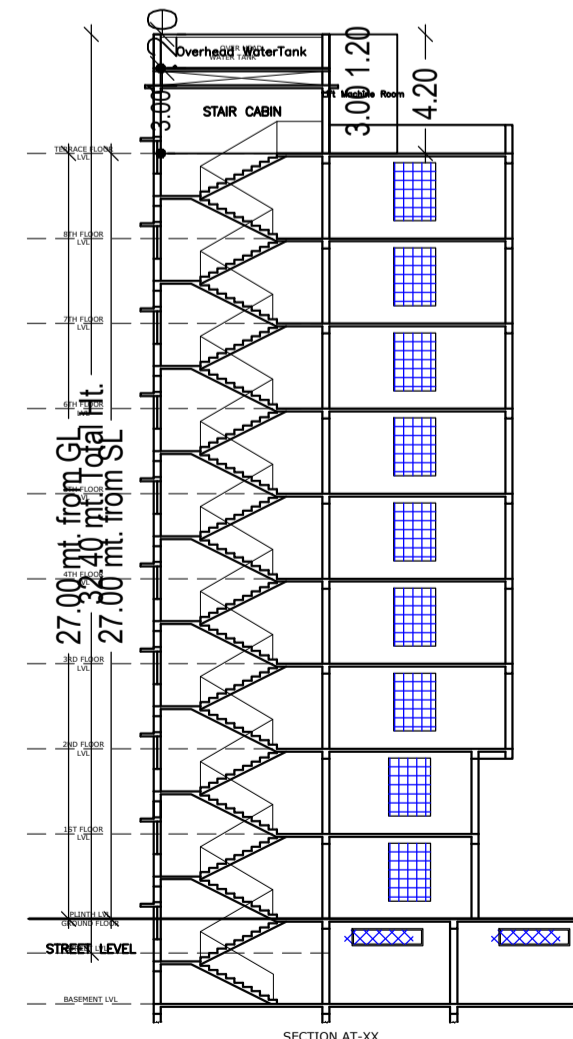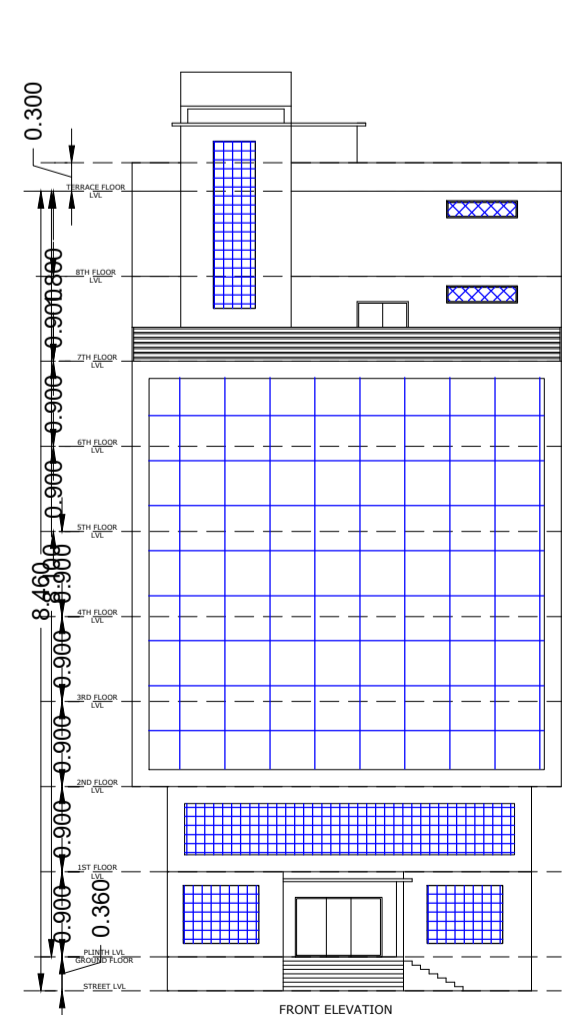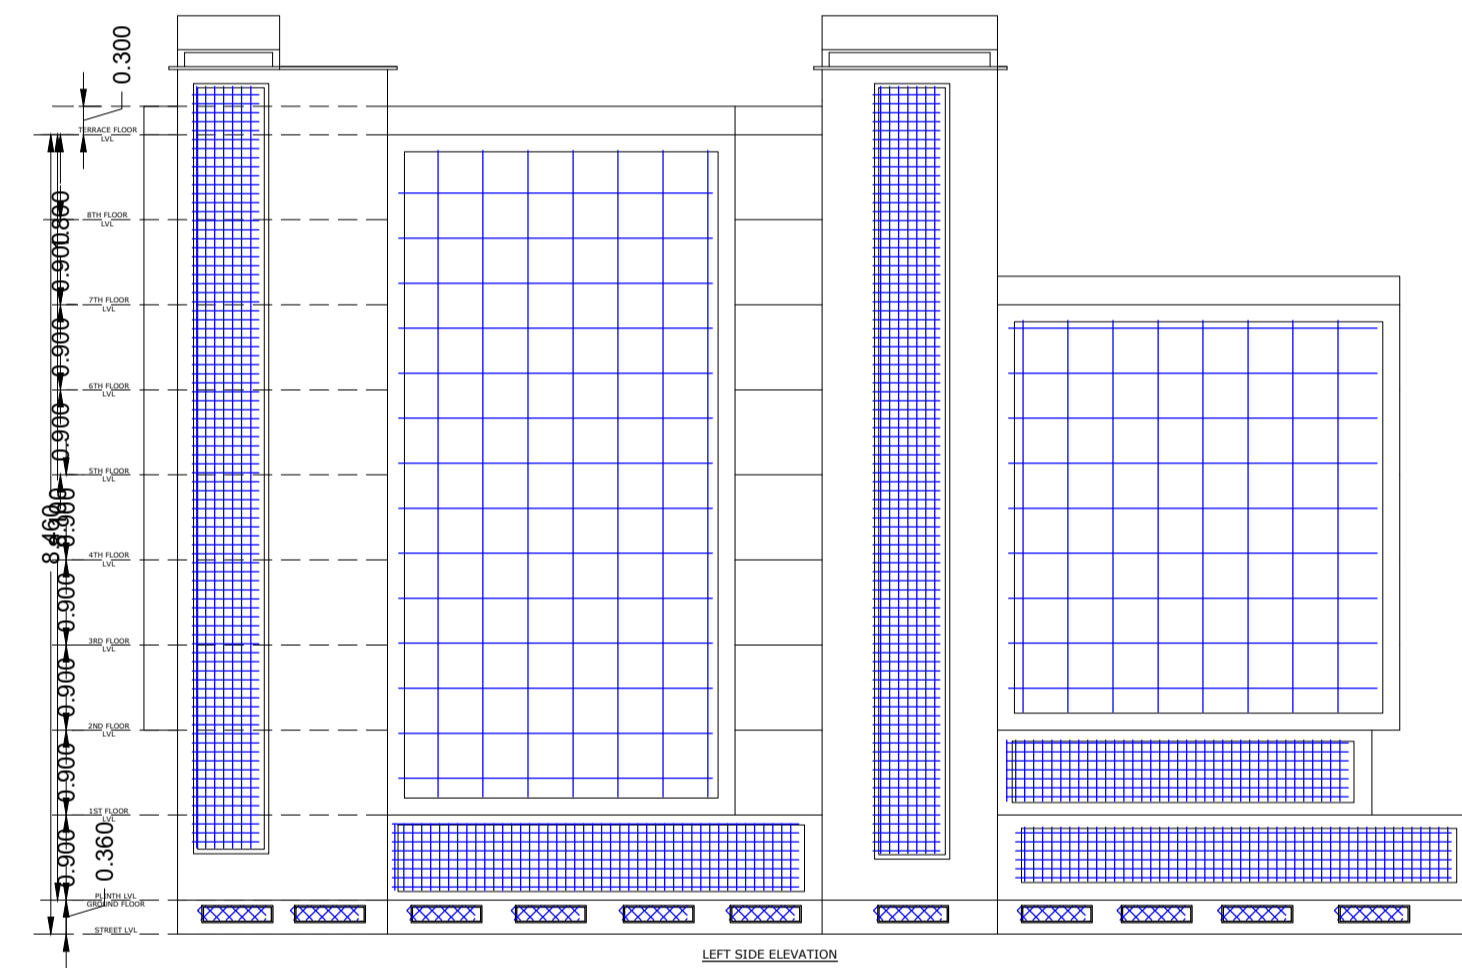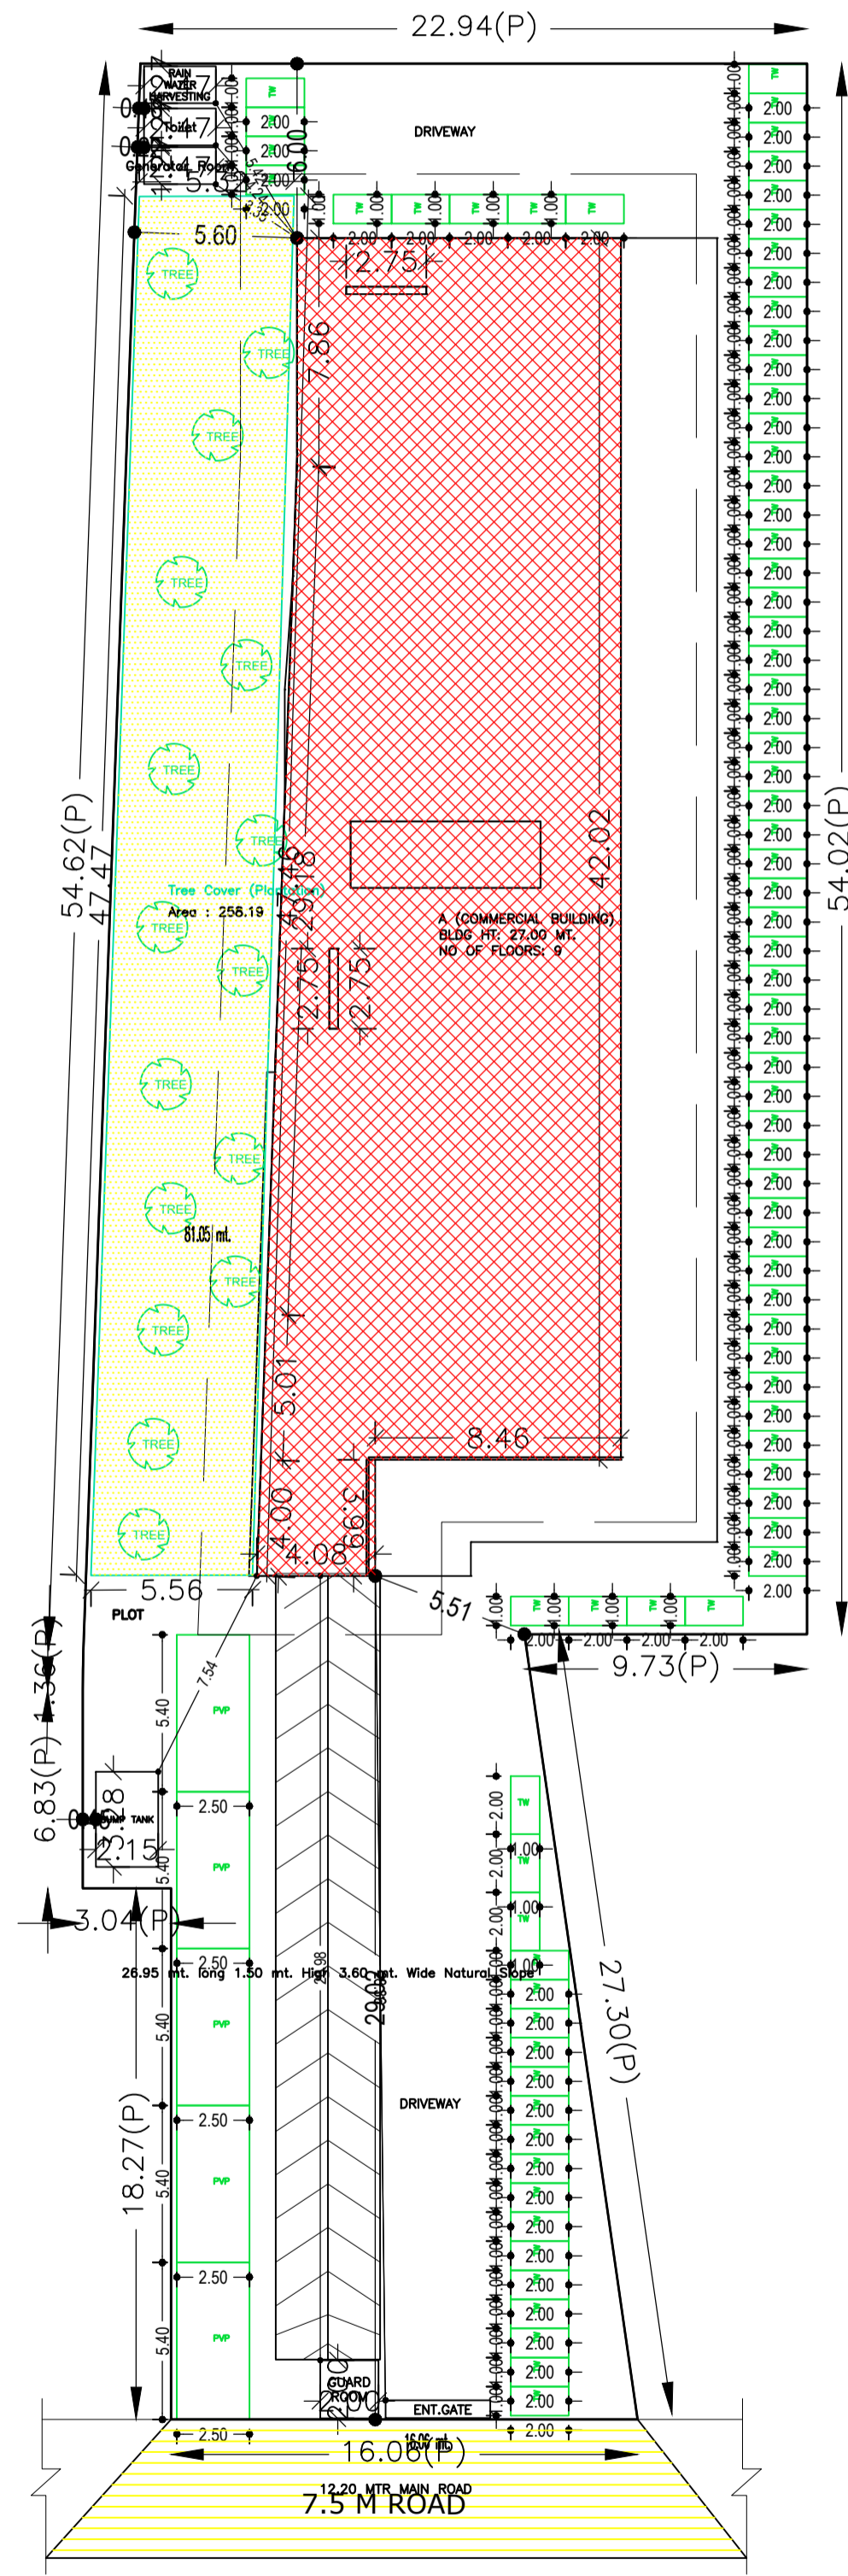

SECTION SCALE 1:50
SEPTIC TANK DETAILS

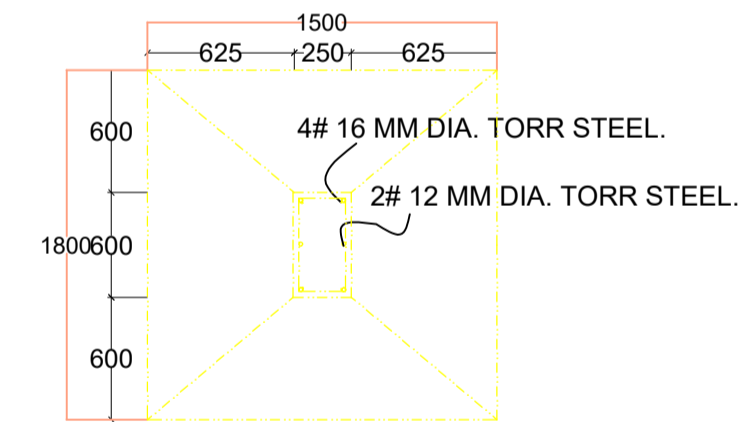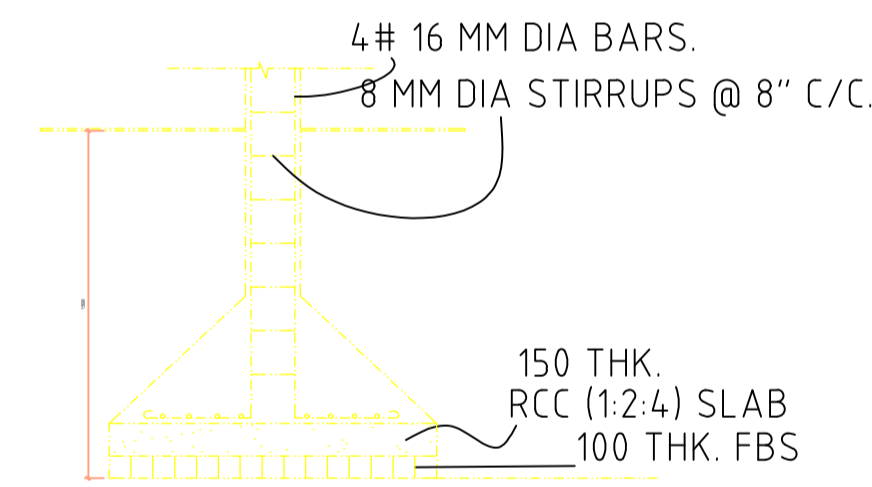

Buildingwise Floor FAR Details

Floor Name	Building Name A (COMMERCIAL BUILDING)		Total	
	Proposed Built Up Area (Sq.mt.)	Proposed FAR Area (Sq.mt.)	Total Proposed Built Up Area (Sq.mt.)	Total FAR Area (Sq.mt.)
Basement Floor	685.85	39.89	685.85	39.89
Ground Floor	521.37	441.72	521.37	441.72
First Floor	463.34	409.98	463.34	409.98
Second Floor	542.78	409.24	542.78	409.24
Third Floor	551.43	376.68	551.43	376.68
Fourth Floor	551.43	376.68	551.43	376.68
Fifth Floor	556.19	416.15	556.19	416.15
Sixth Floor	556.14	397.82	556.14	397.82
Seventh Floor	344.92	218.19	344.92	218.19
Eighth Floor	344.92	218.19	344.92	218.19
Terrace Floor	0.00	0.00	0.00	0.00
Total	5118.37	3295.54	5118.37	3295.54

COLOR INDEX

PLOT BOUNDARY	Black
ABUTTING ROAD	Red
PROPOSED CONSTRUCTION	Green
COMMON PLOT	Yellow
ROAD WIDENING AREA	Blue
EXISTING (To be retained)	White
EXISTING (To be demolished)	Grey

LTP NAME AND SIGNATURE ASHWINI KUMAR SAHU LNP/ENG/0005/2017	STRUCTURAL ENG'S NAME AND SIGNATURE	BUILDER NAME AND SIGNATURE	DIGITAL SIGNATURE
---	-------------------------------------	----------------------------	-------------------