
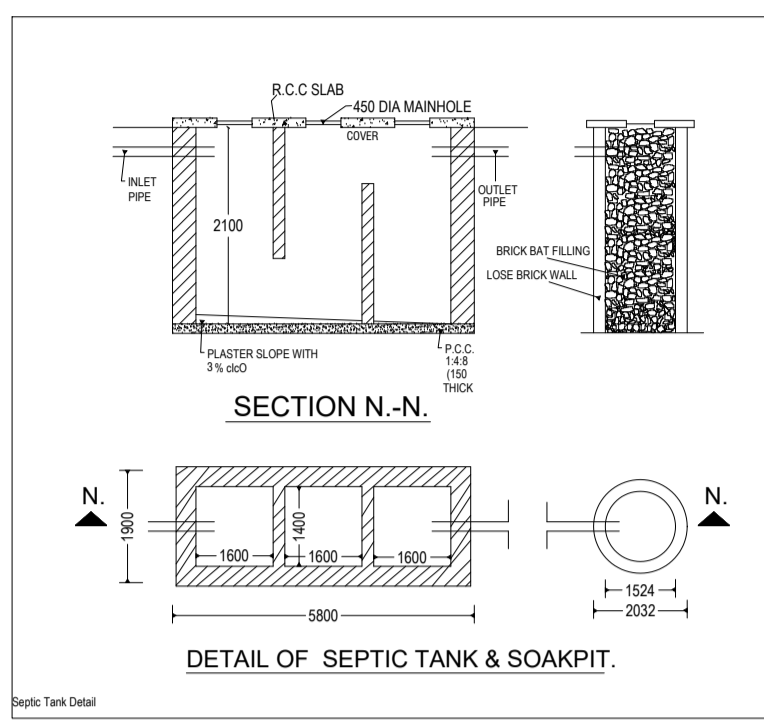
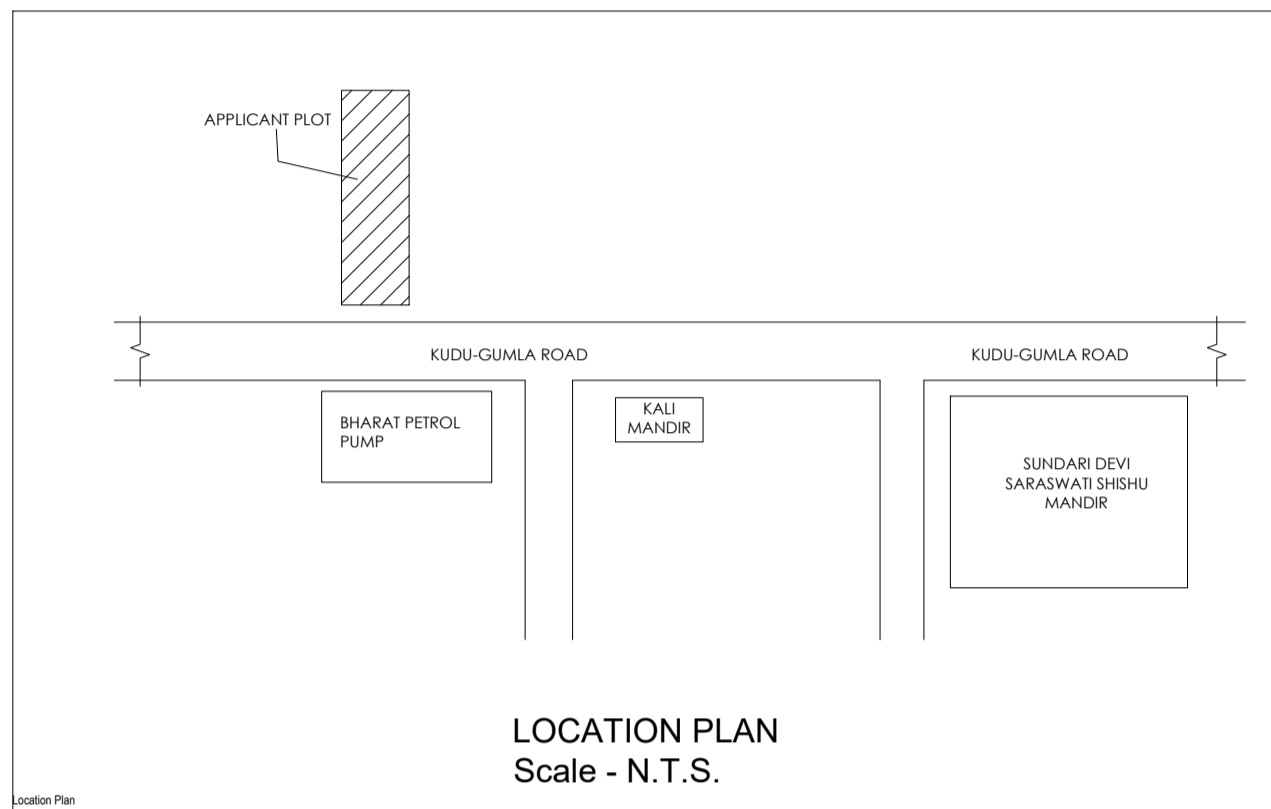
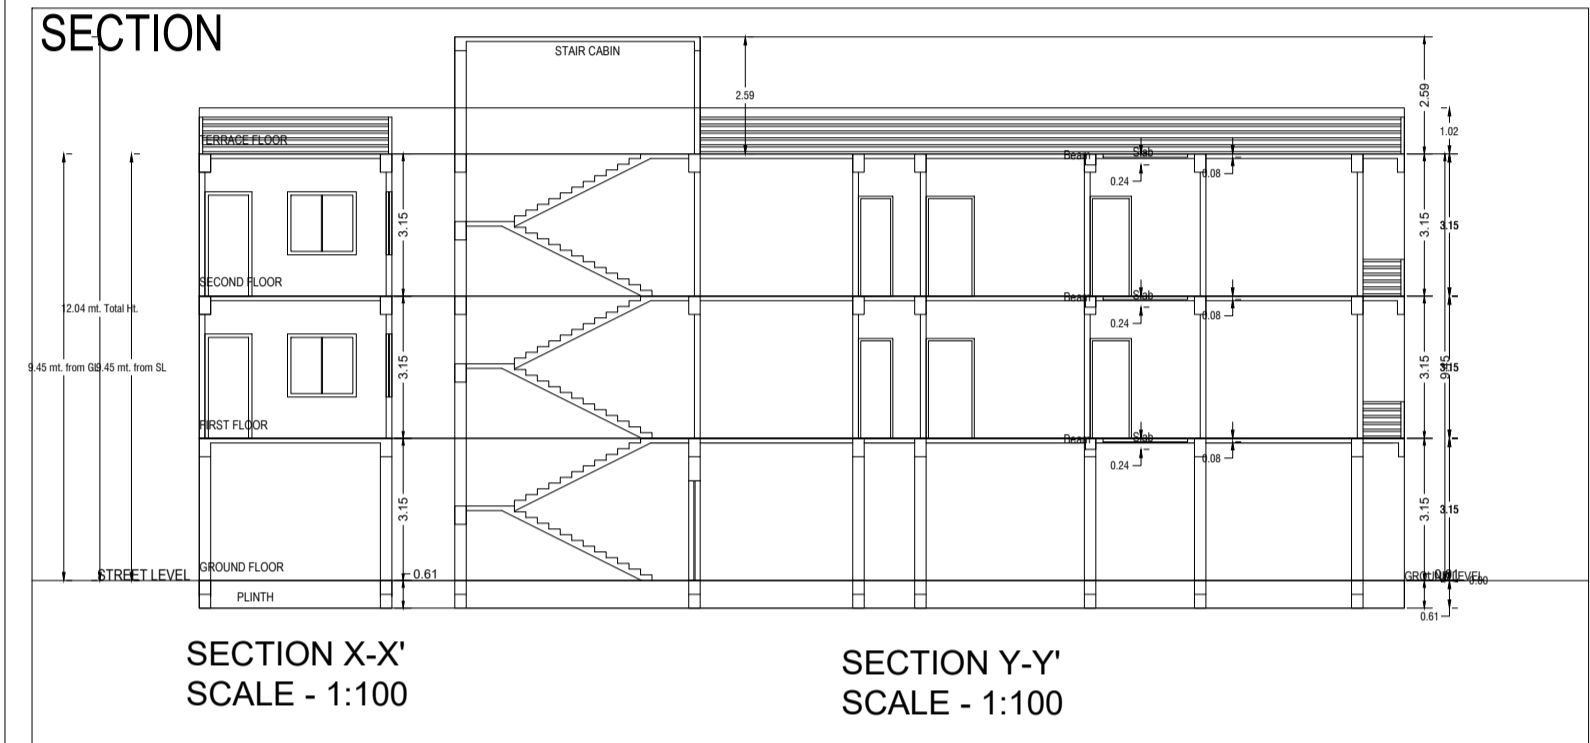


# Project Title :MR SULESHWAR TIGGA

|   |  |
|---|--|
| AREA STATEMENT LOHARDAGA NAGAR PARISHAD | VERSION NO. 1.0.36                               |
| PROJECT DETAIL:                         | VERSION DATE: 16/10/2020                         |
| Inward No. :-                           | Plot Use - Residential                           |
| Region :- JHARKHAND URBAN LOCAL BODIES  | Plot Sub-Use - Bungalow / Detach / Non Apartment |
| District :- LOHARDAGA                   | Local Use Zone - RA                              |
| Application Type - General Proposal     | Abutting Road Width :-                           |
| Project Type - Building Permission      | Plot No. :-                                      |
| Nature of Development - New             | Revenue Survey No/Survey No :-                   |
| Location - Old Area                     | Thana No. :-                                     |
| Sub-Location - NA                       | Pinning No. :-                                   |
| Village/Muzza Name :-                   | Khata No. :-                                     |
| Ward No. :-                             | South :-   |
| Road/Street :-                          | East :-  |
|   | West :-  |

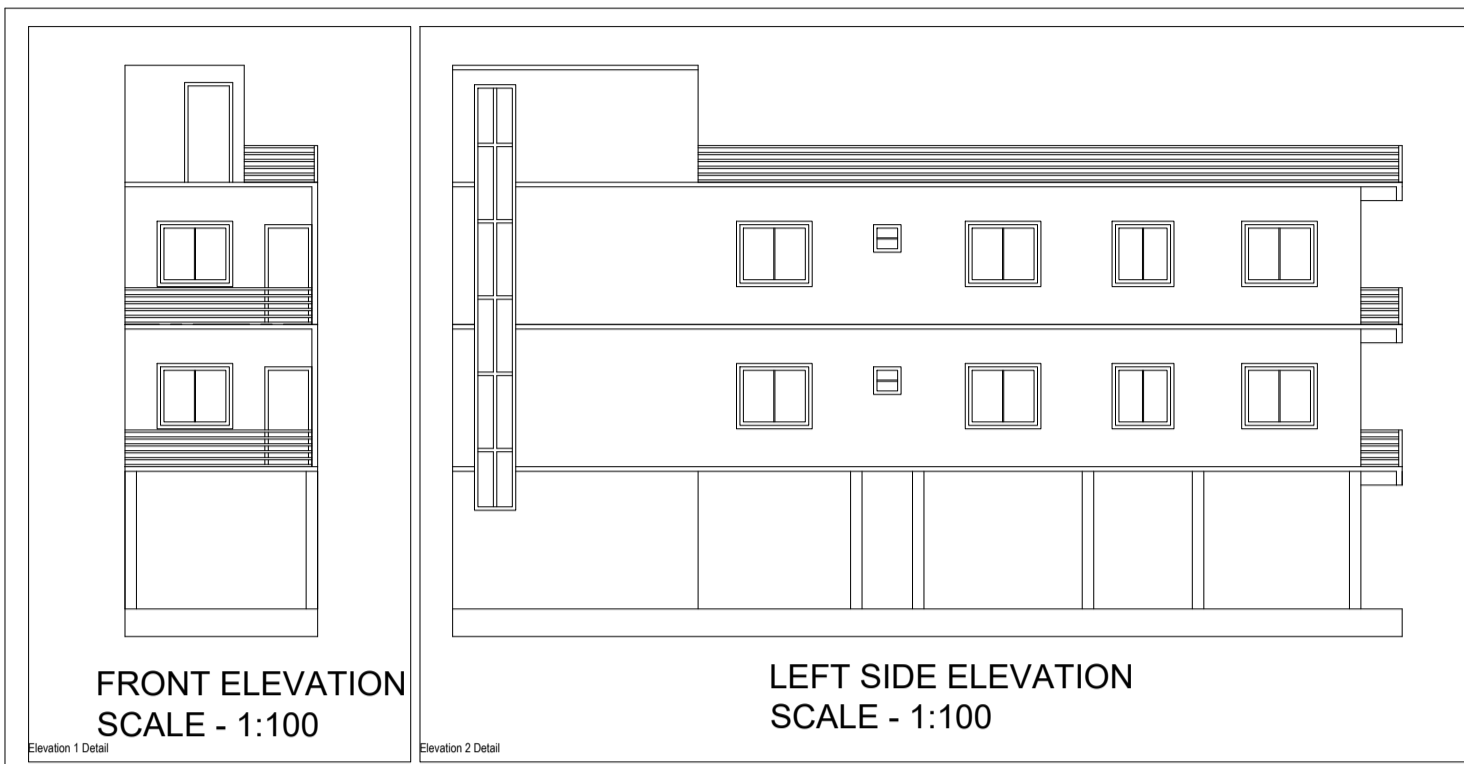

General notes

- ALL DIMENSION ARE IN MILLIMETRES UNLESS OTHERWISE STATED.
- NO DIMENSION IS TO BE SCALED OFF THE DRAWING.
- DRAWINGS TO BE READ IN CONJUNCTION WITH ALL RELEVANT BRICK WORK.
- DOORS AND WINDOW FRAME NOT TO BE FIXED ALONG WITH BRICK WORK.
- INTERNAL PLASTER SHOULD BE 12MM THICK AND EXTERNAL PLASTER IS 25MM THICK.
- FOUNDATION DEPTH UP TO GOOD SOIL.
- CEMENT MORTAR OF MIX (1:2) FOR ENTIRE STRUCTURE AND PLASTER WORK.
- SEPTIC TANK WILL BE FLUSHING SYSTEM.
- ALL REINFORCEMENT SHALL BE OF TOR STEEL OF GRADE FY-415.
- GRADE OF CONCRETE SHALL BE M-20

|   |                |        |
|---|----------------|--------|
| AREA DETAILS  | Unit           | SQ.MT. |
| Net Plot Area (Gross Plot Area)                         | (A-Deductions) | 106.78 |
| Deduction from Gross Plot area                          | (A-Deductions) | 16.41  |
| Deductions for Balance Plot Area (from Gross Plot Area) |                | 90.35  |
| COF Area  |                | 16.41  |
| Plot Area for Coverage (Net Plot Area)                  | (A-Deductions) | 106.78 |
| Plot Area for FSI (Net Plot Area + Modification Area)   | (A-Deductions) | 106.78 |
| Accessories Area  |                | 0.94   |
| COVERAGE CHECK  |                |        |
| Proposed Coverage Area (80.21%)                         |                | 86.21  |
| Permitted Coverage Area (80.21%)                        |                | 86.21  |
| FAIR CHECK  |                |        |
| Proposed Area of FAR                                    |                | 143.20 |
| Total Area of FAR                                       |                | 143.20 |
| BUILT UP AREA CHECK                                     |                |        |
| Total Proposed Built up Area                            |                | 138.62 |
| PERMITTED BUILT UP AREA                                 |                | 138.62 |

|                               |     |
|-------------------------------|-----|
| COLOR INDEX                   |     |
| FLY BOUNDARY                  | --- |
| EXISTING ROAD                 | --- |
| PROPOSED WORK (COVERAGE AREA) | --- |
| EXISTING (To be retained)     | --- |
| EXISTING (To be demolished)   | --- |

|                      |          |           |       |
|----------------------|----------|-----------|-------|
| PARKING CALCULATION: |          |           |       |
| Parking Type         | Prop No. | Prop Area |       |
| Other Parking        | 1        | 51.97     |       |
| Total Area           |          |           | 51.97 |

|                        |                                   |              |             |             |              |
|------------------------|-----------------------------------|--------------|-------------|-------------|--------------|
| MARGIN DETAILS:        |                                   |              |             |             |              |
| Building / Wing Name   | Road Name                         | Front Margin | Rear Margin | Side Margin | Solid Margin |
| A-1 MR SULESHWAR TIGGA | 9.15 MTR WIDE MANDIAD Access Road | 2.55         | 1.53        | 0.91        | 0.00         |

| BAR & Tensilement Details (Table 4c-1) |             |                          |                               |                          |                        |                       |        |
|--|-------------|--------------------------|-------------------------------|--------------------------|------------------------|-----------------------|--------|
| Bar                                    | No. of Same | Total Bar Up Area (Sq.m) | Deductions Area in Use (Sq.m) | Proposed FAR Area (Sq.m) | Add Area in FAR (Sq.m) | Total FAR Area (Sq.m) |        |
| A-1 MR SULESHWAR TIGGA                 | 1           | 198.62                   | 3.45                          | 51.97                    | 132.42                 | 10.78                 | 143.20 |
| Grand Total                            | 1           | 198.62                   | 3.45                          | 51.97                    | 132.42                 | 10.78                 | 143.20 |






| TYPE | WIDTH | HEIGHT | SILL LVL | DISCRPTION                |
|------|-------|--------|----------|---------------------------|
| D    | 3'6"  | 7'0"   | NILL     | SINGLE SHUTTER FLUSH DOOR |
| D1   | 3'3"  | 7'0"   | NILL     | --                        |
| D2   | 3'0"  | 7'0"   | NILL     | --                        |
| D3   | 2'6"  | 7'0"   | NILL     | --                        |
| CG   | 5'0"  | 7'0"   | NILL     | STEEL CHANNEL GATE        |
| W    | 5'0"  | 4'0"   | 3'0"     | 4 LEAF GLAZED WIND        |
| W2   | 4'0"  | 4'0"   | 3'0"     | --                        |
| W3   | 3'0"  | 4'0"   | 3'0"     | --                        |
| V    | 2'0"  | 1'0"   | 8'0"     | VENTILATOR                |

|                       |             |
|-----------------------|-------------|
| schedule of area      |             |
| PLOT AREA AS PER DEED | 134.24 SQMT |
| AREA OF GROUND FLOOR  | 84.29 SQMT  |
| AREA OF FIRST FLOOR   | 84.29 SQMT  |
| AREA OF SECOND FLOOR  | 84.29 SQMT  |
| TOTAL BUILT UP AREA   | 252.87 SQMT |
| % of AREA COVERED     | 62.78       |
| TOTAL F.A.R. ACHIEVED | 1.88        |

PROPOSED RESIDENTIAL BUILDING PLAN OF MR SULESHWAR TIGGA, S/O. LATE GANDUR TIGGA, THANA NO.-14B, WARD NO.-21, AREA - 3.2 DECIMALS, MAUJA - BADLA, STATE - JHARKHAND

architect: **ISO** ARCHITECTURE & DESIGN  
 100, 101, 102,1000

|                       |                      |           |
|-----------------------|----------------------|-----------|
| ISSUE ONLY FOR CLIENT |                      |           |
| SCALE                 | DATE                 | SHEET NO. |
| 1 : 100               |                      | 01 OF 01  |
| CLIENT                | ENGINEER / ARCHITECT |           |

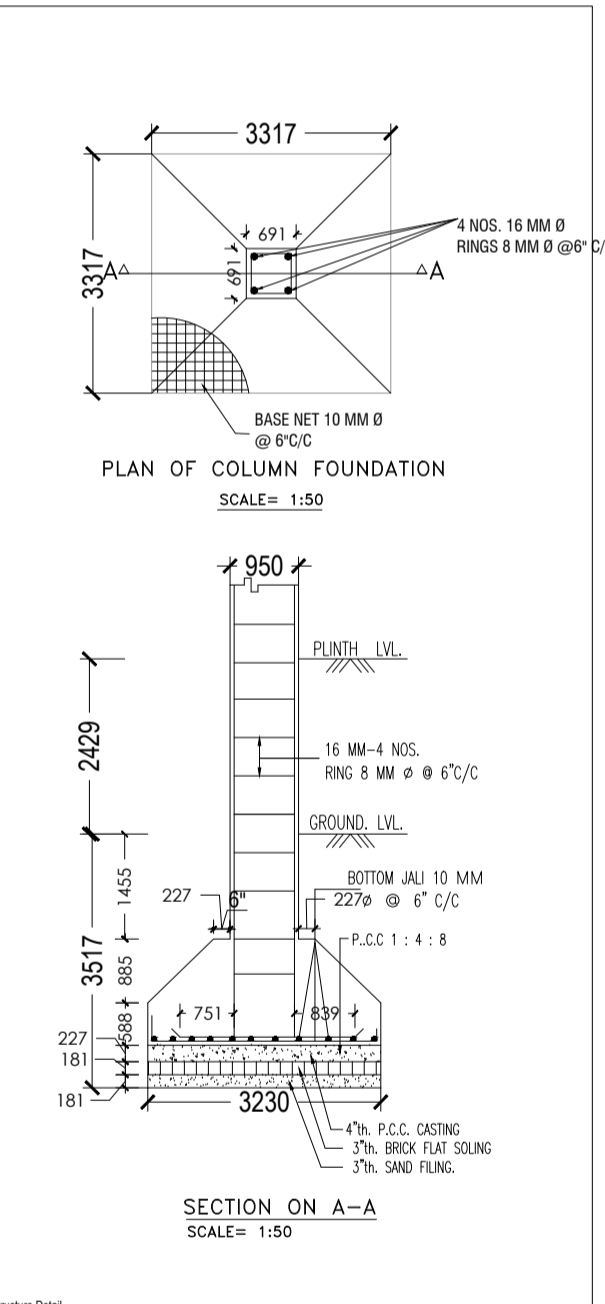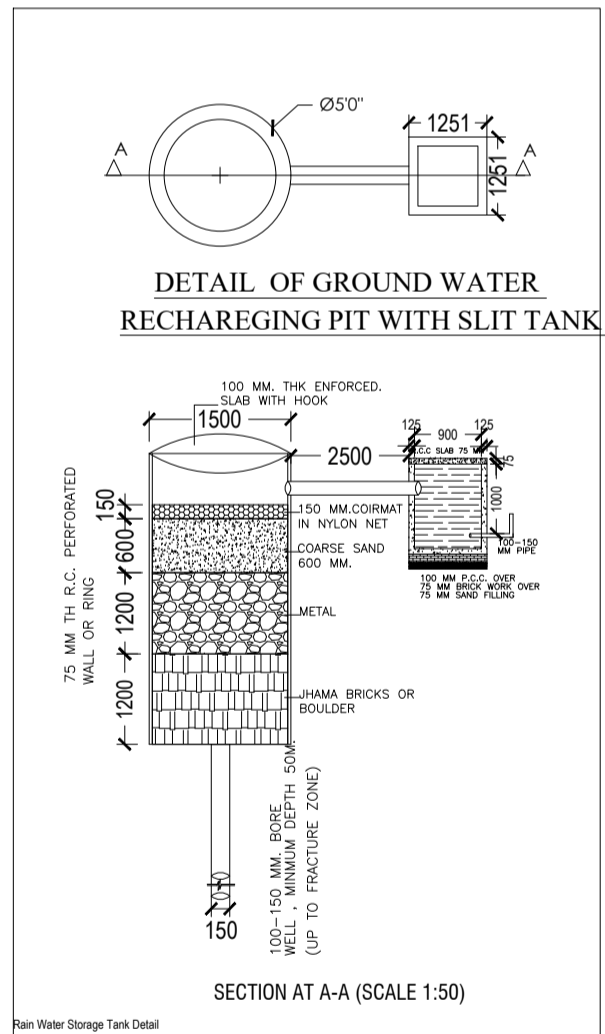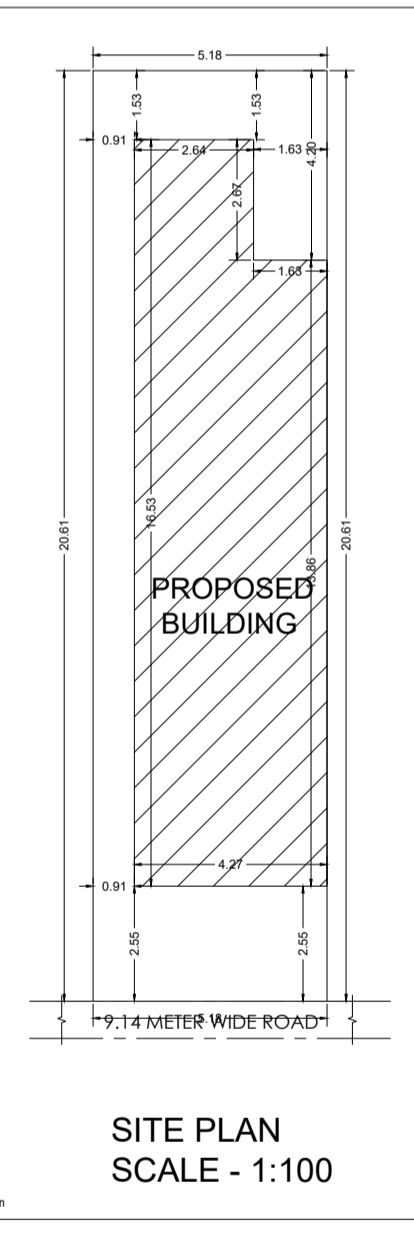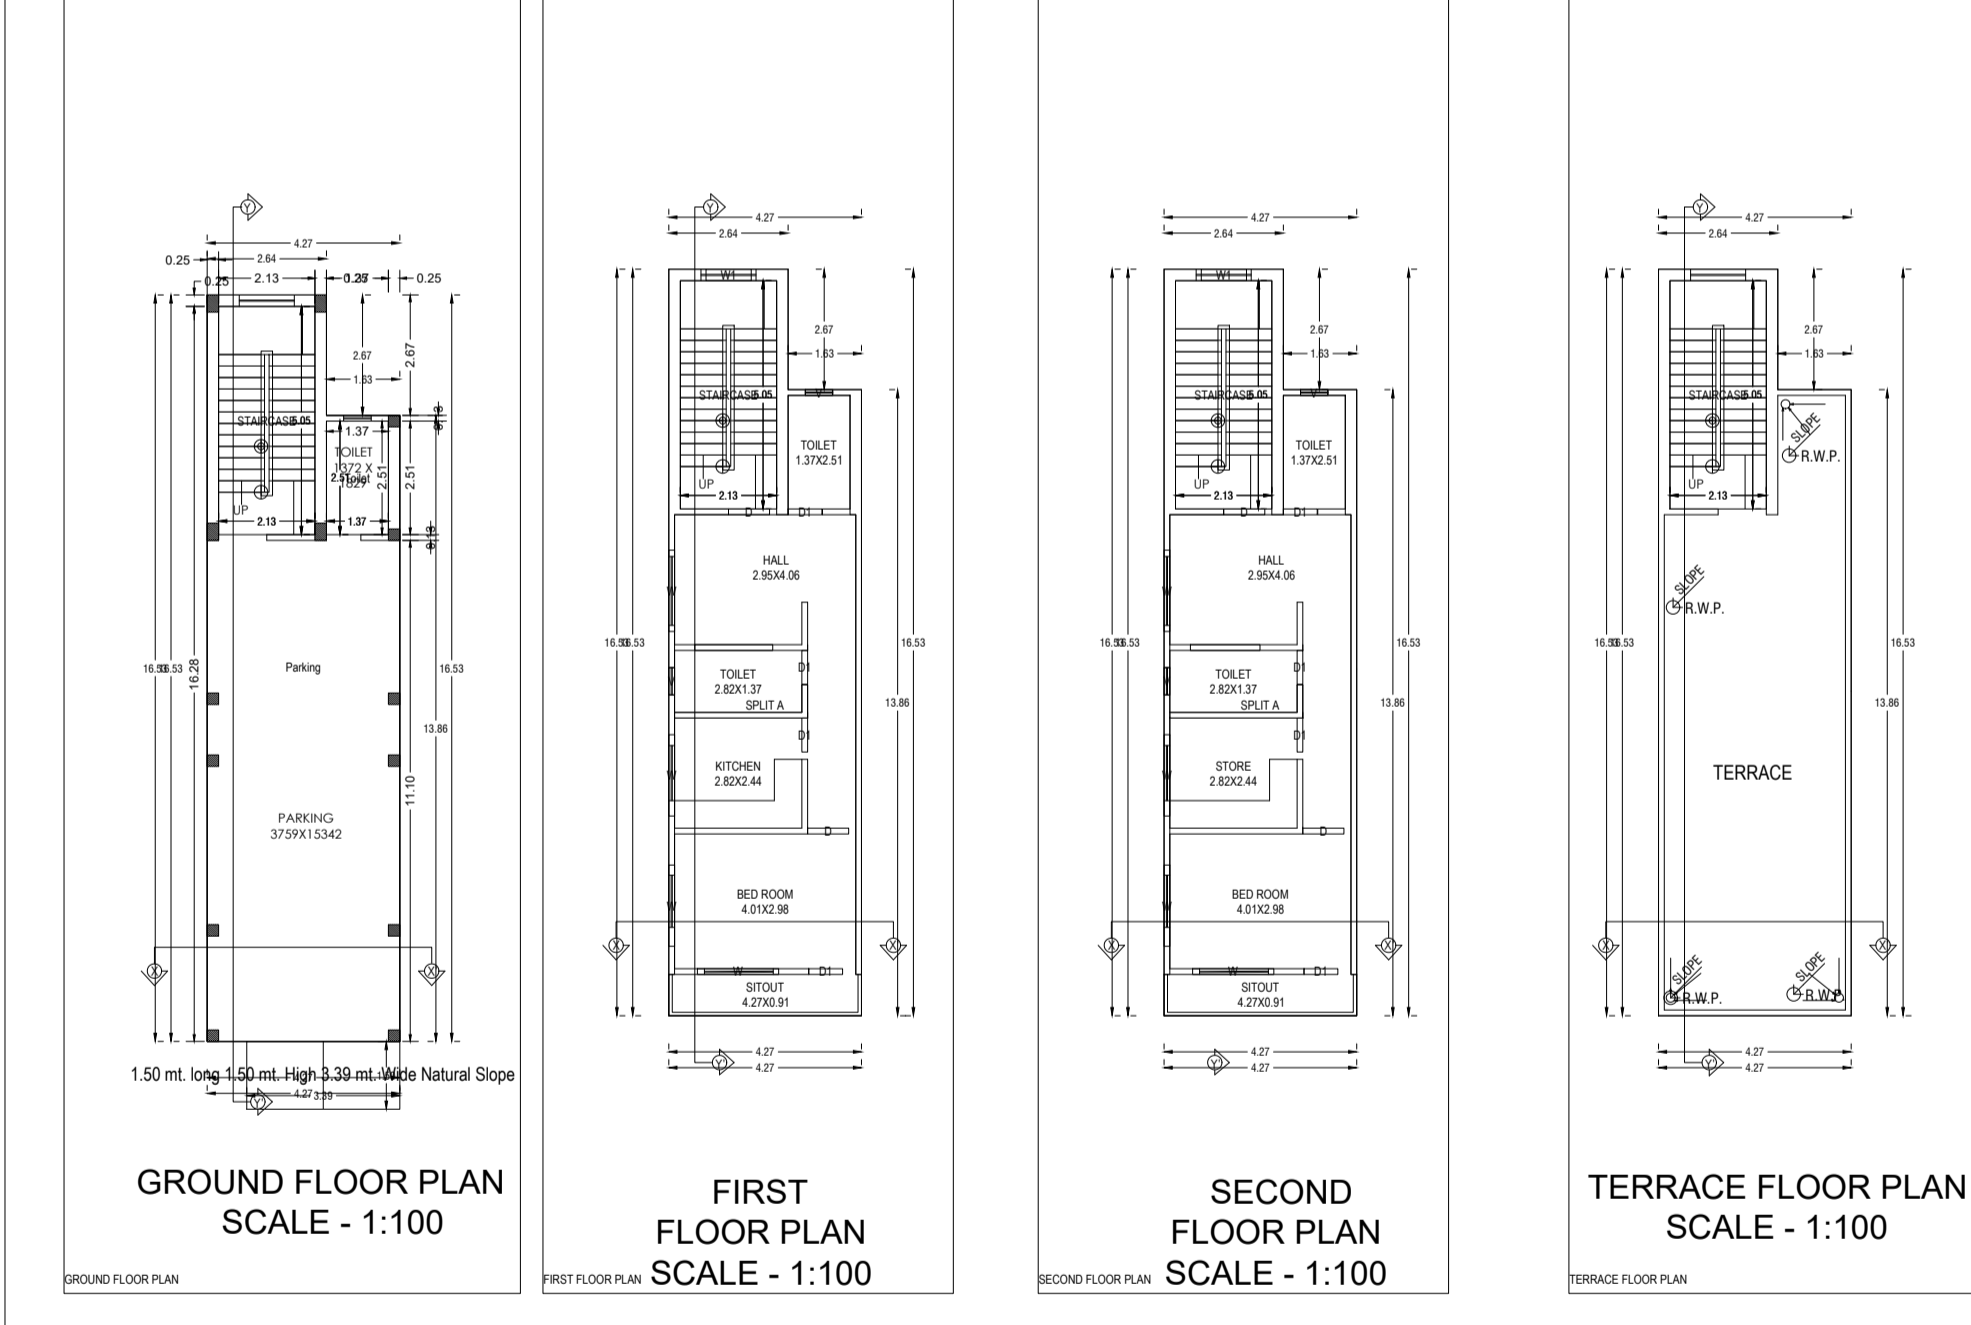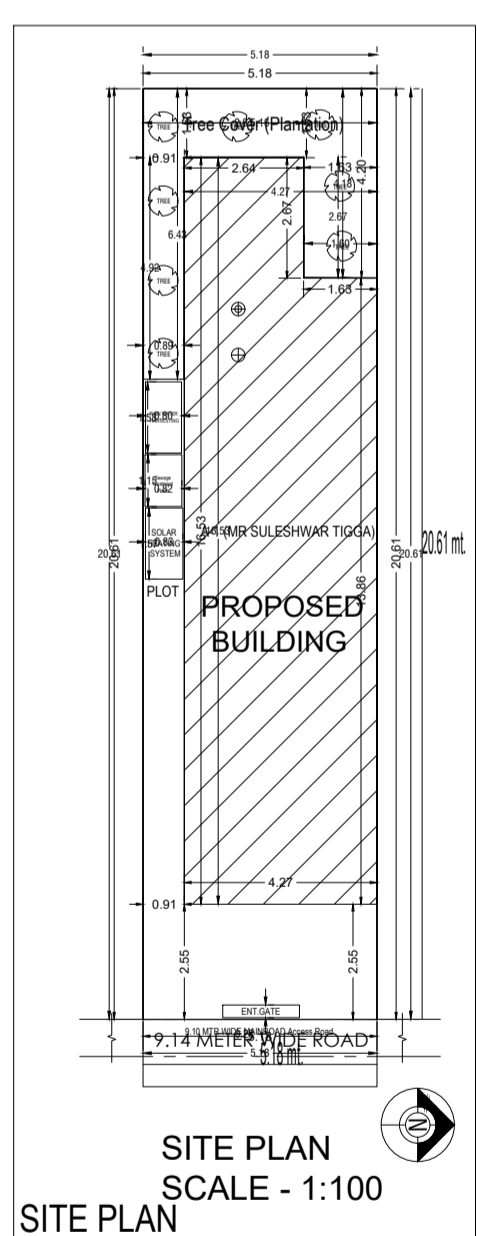

| Floor Name                    | Total Built Up Area (Sq.m) | Deductions Area in Use (Sq.m) | Proposed FAR Area (Sq.m) | Add Area in FAR (Sq.m) | Total FAR Area (Sq.m) | Tent (No.) |
|-------------------------------|----------------------------|-------------------------------|--------------------------|------------------------|-----------------------|------------|
| Ground                        | 66.20                      | 3.45                          | 51.97                    | 0.00                   | 10.78                 | 00         |
| First Floor                   | 66.21                      | 0.00                          | 66.21                    | 0.00                   | 66.21                 | 01         |
| Second Floor                  | 66.21                      | 0.00                          | 66.21                    | 0.00                   | 66.21                 | 00         |
| Terrace                       | 0.00                       | 0.00                          | 0.00                     | 0.00                   | 0.00                  | 00         |
| Total                         | 198.62                     | 3.45                          | 51.97                    | 132.42                 | 10.78                 | 143.20     |
| Total Number of Same Building | 1                          |                               |                          |                        |                       |            |
| Total                         | 198.62                     | 3.45                          | 51.97                    | 132.42                 | 10.78                 | 143.20     |

| BUILDING NAME          | NAME | LENGTH | HEIGHT | NOS |
|------------------------|------|--------|--------|-----|
| A-1 MR SULESHWAR TIGGA | D1   | 0.75   | 2.13   | 08  |
| A-1 MR SULESHWAR TIGGA | D    | 0.91   | 2.13   | 04  |
| Total                  | -    | -      | -      | 12  |

| BUILDING NAME          | NAME | LENGTH | HEIGHT | NOS |
|------------------------|------|--------|--------|-----|
| A-1 MR SULESHWAR TIGGA | V    | 0.60   | 1.00   | 04  |
| A-1 MR SULESHWAR TIGGA | W1   | 1.00   | 2.70   | 02  |
| A-1 MR SULESHWAR TIGGA | W    | 1.80   | 2.70   | 08  |
| Total                  | -    | -      | -      | 14  |

| FLOOR            | Name    | UNBILUA Type | UNBILUA Area | Carpet Area | No. of Rooms | No. of Tenement |
|------------------|---------|--------------|--------------|-------------|--------------|-----------------|
| FIRST FLOOR PLAN | SPLIT-A | FLAT         | 96.77        | 96.35       | 1            | 1               |
| Total            | -       | -            | 96.77        | 96.35       | 1            | 1               |