




SECTION A-A

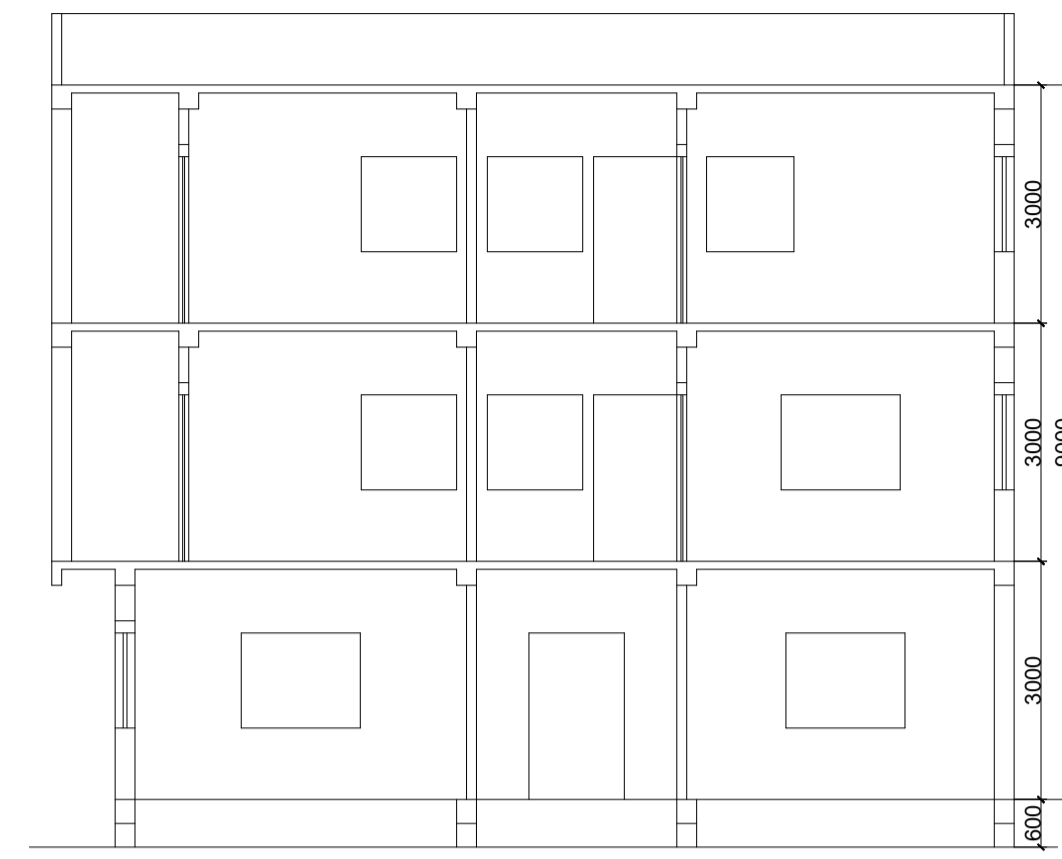




SECTION B-B

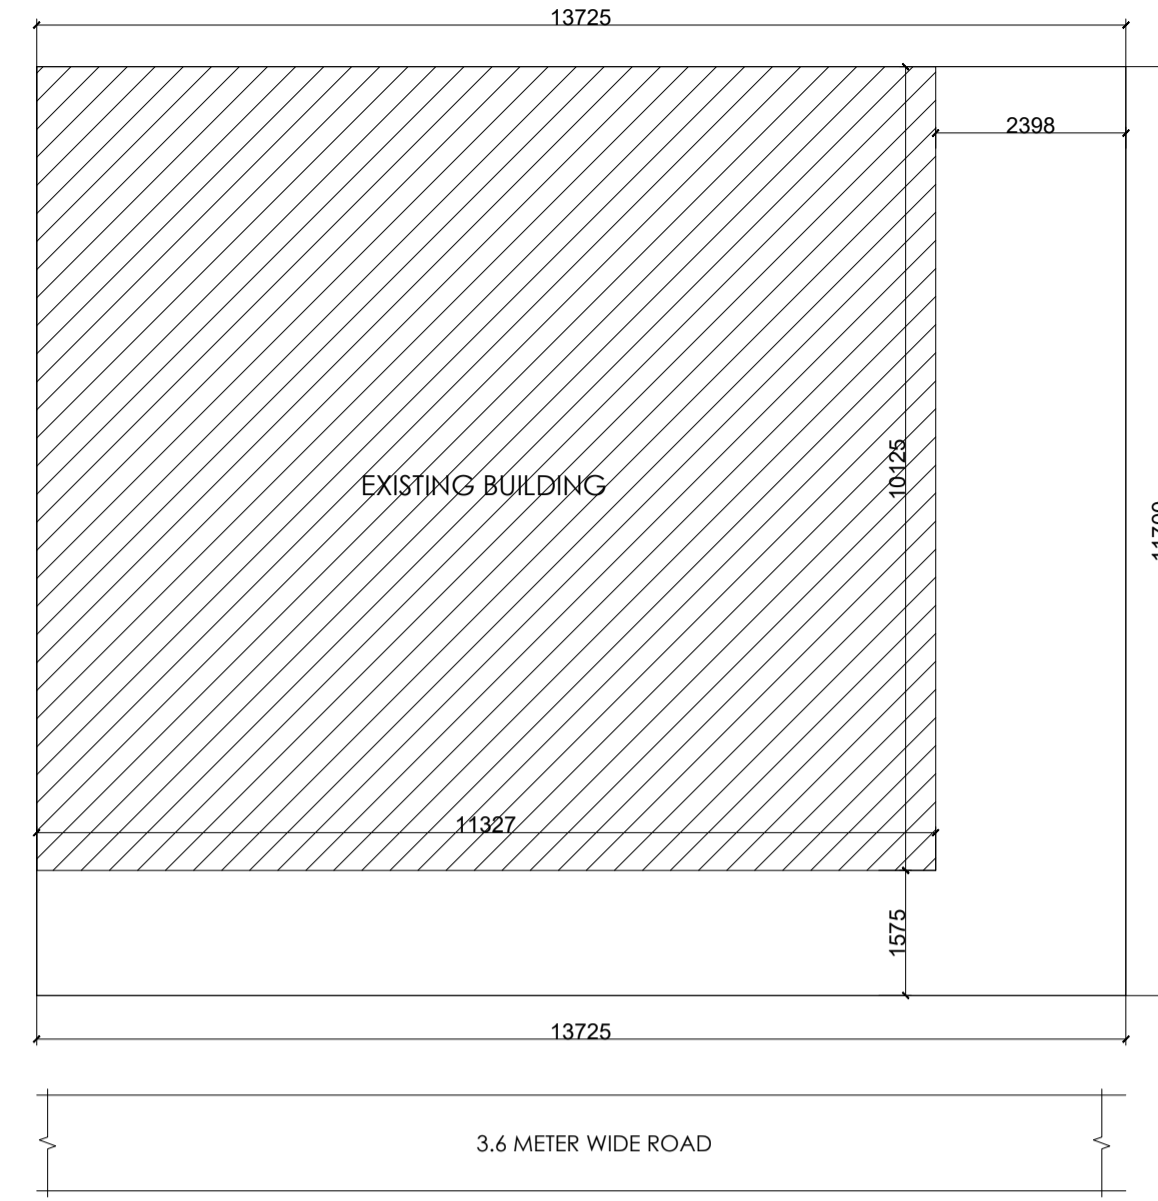


SITE PLAN

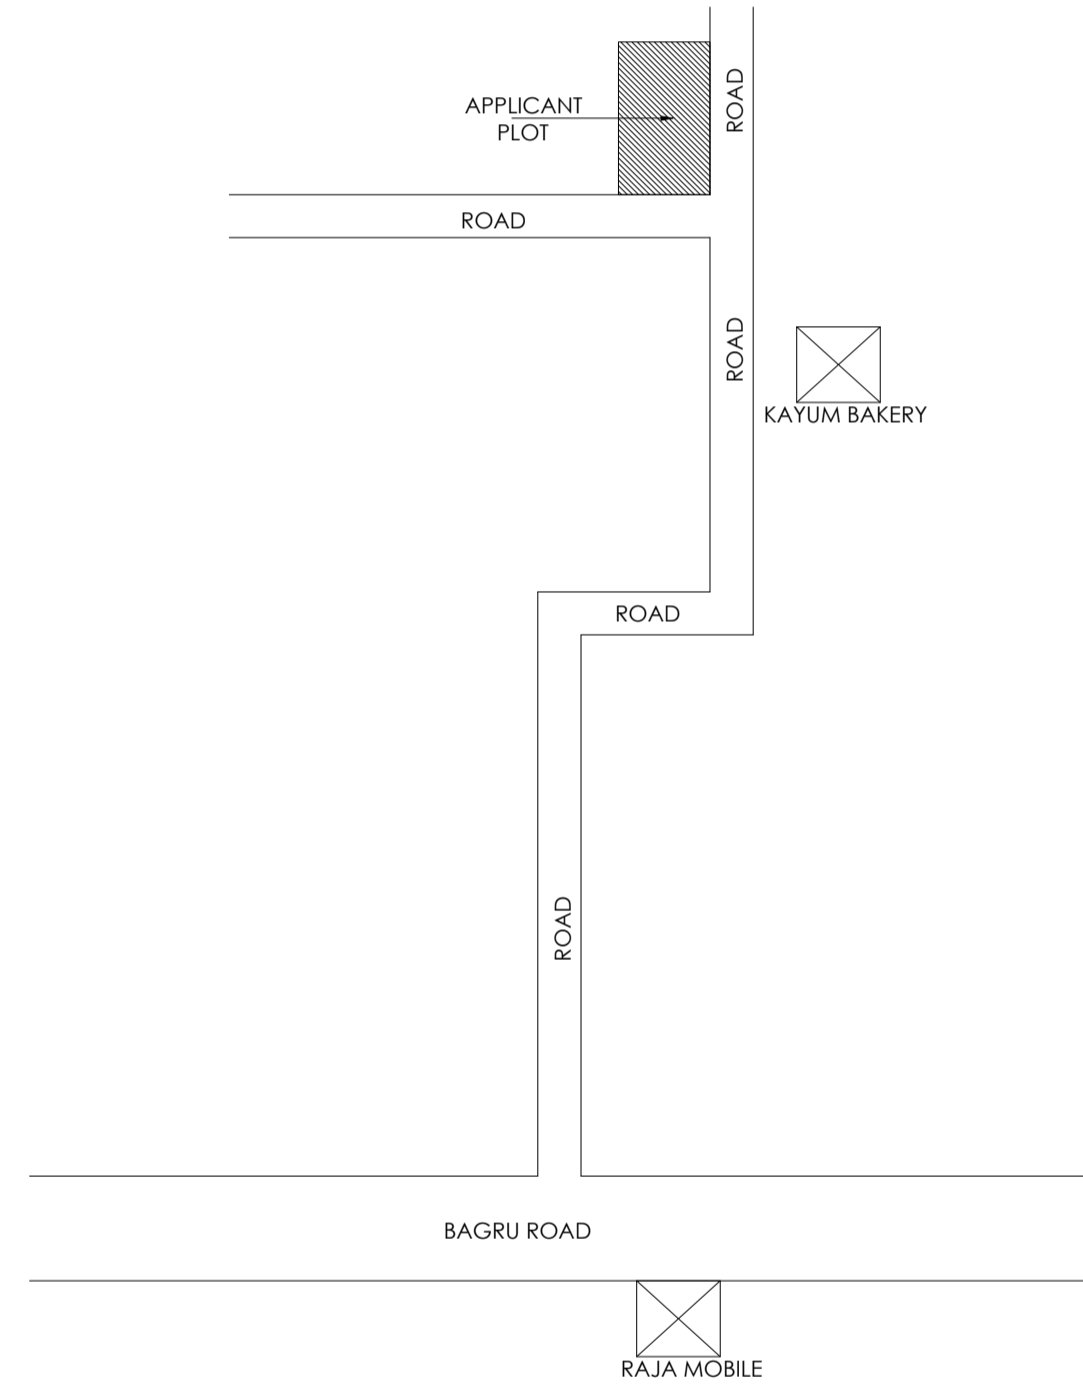


LOCATION PLAN

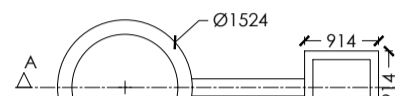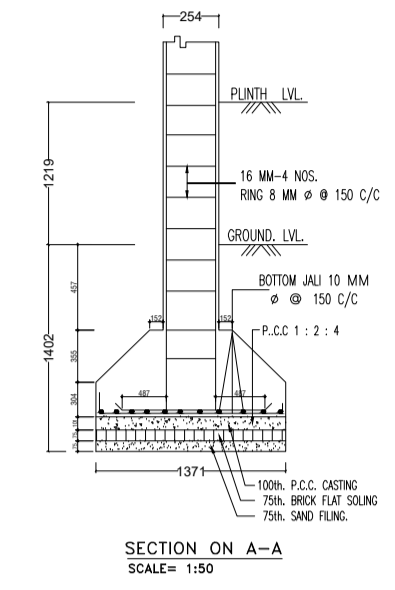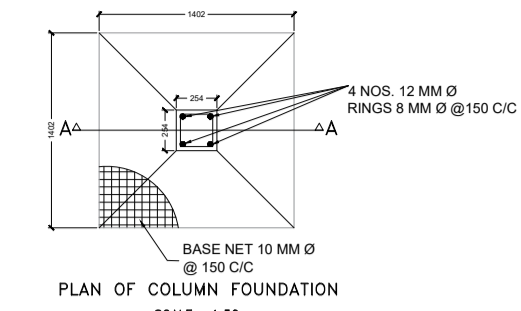


DETAIL OF GROUND WATER RECHARGING PIT WITH SLIT TANK

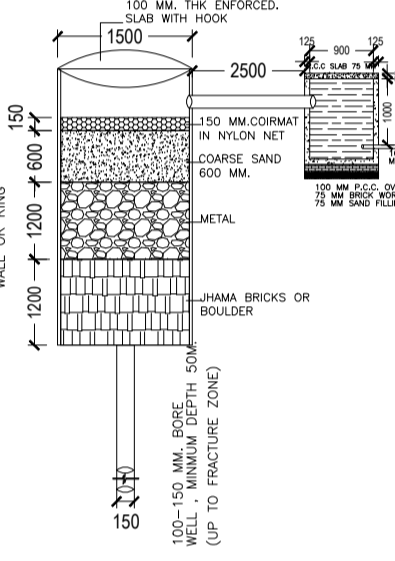

SECTION AT A-A (SCALE 1:50)

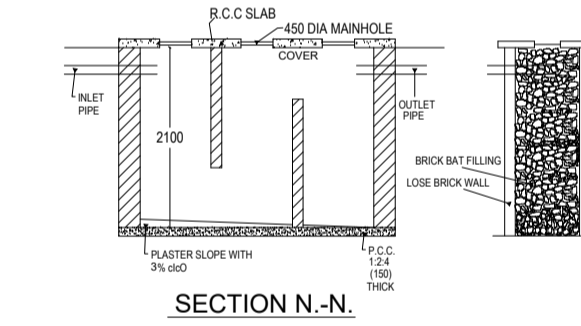


SECTION N-N

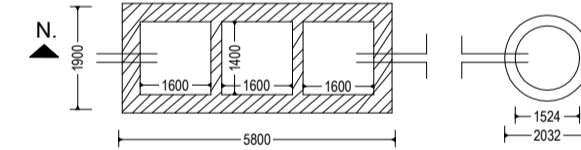


DETAIL OF SEPTIC TANK & SOAKPIT




FRONT ELEVATION

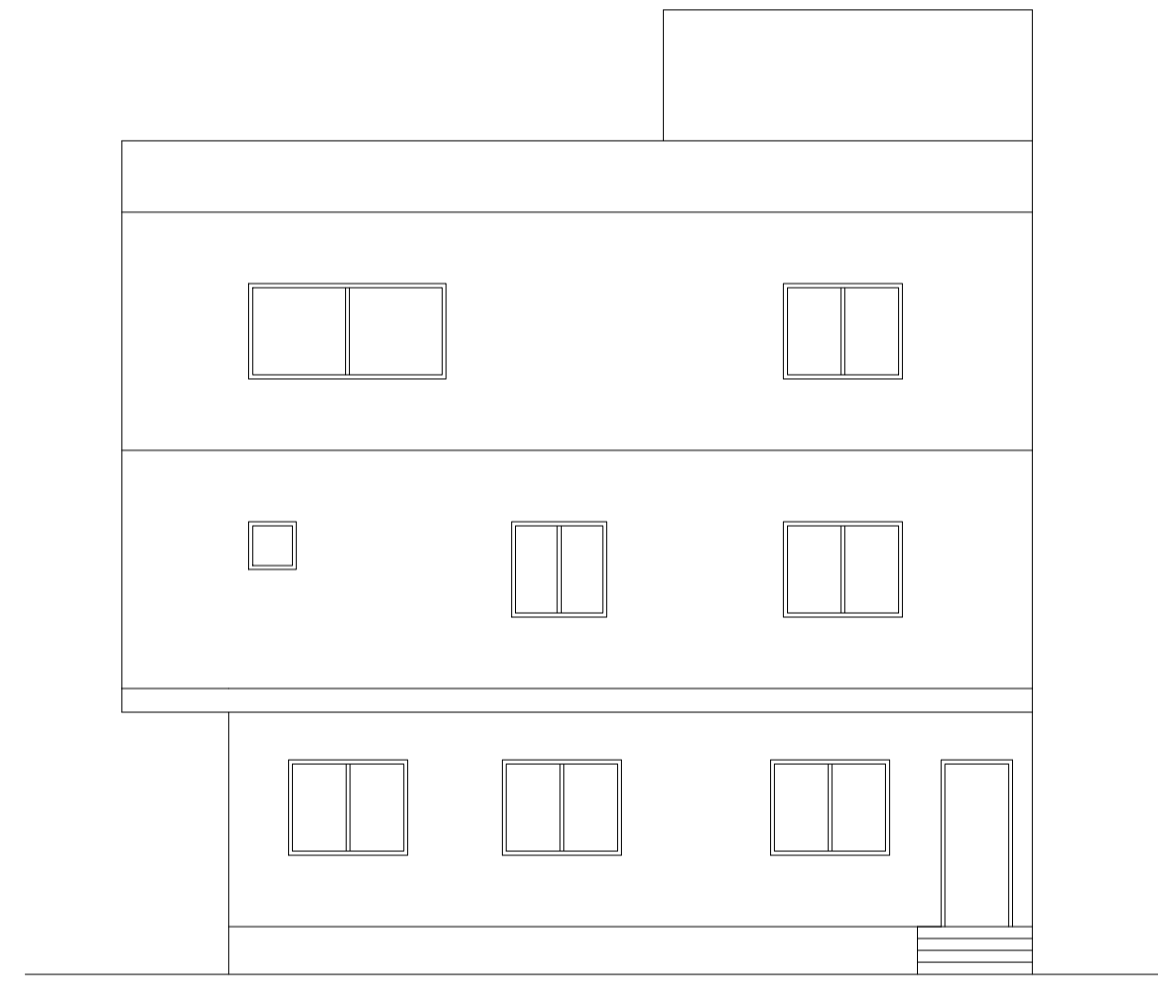


RIGHT SIDE ELEVATION

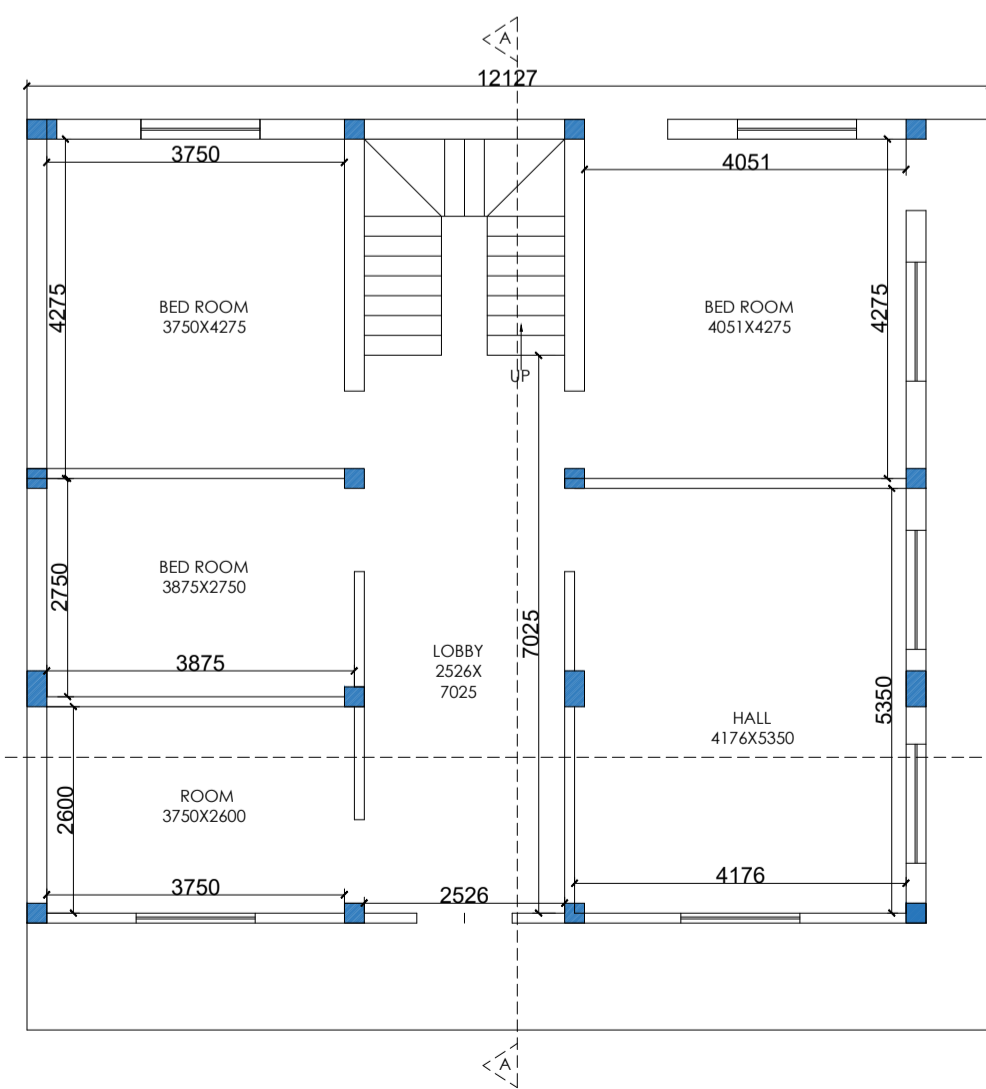


GROUND FLOOR PLAN

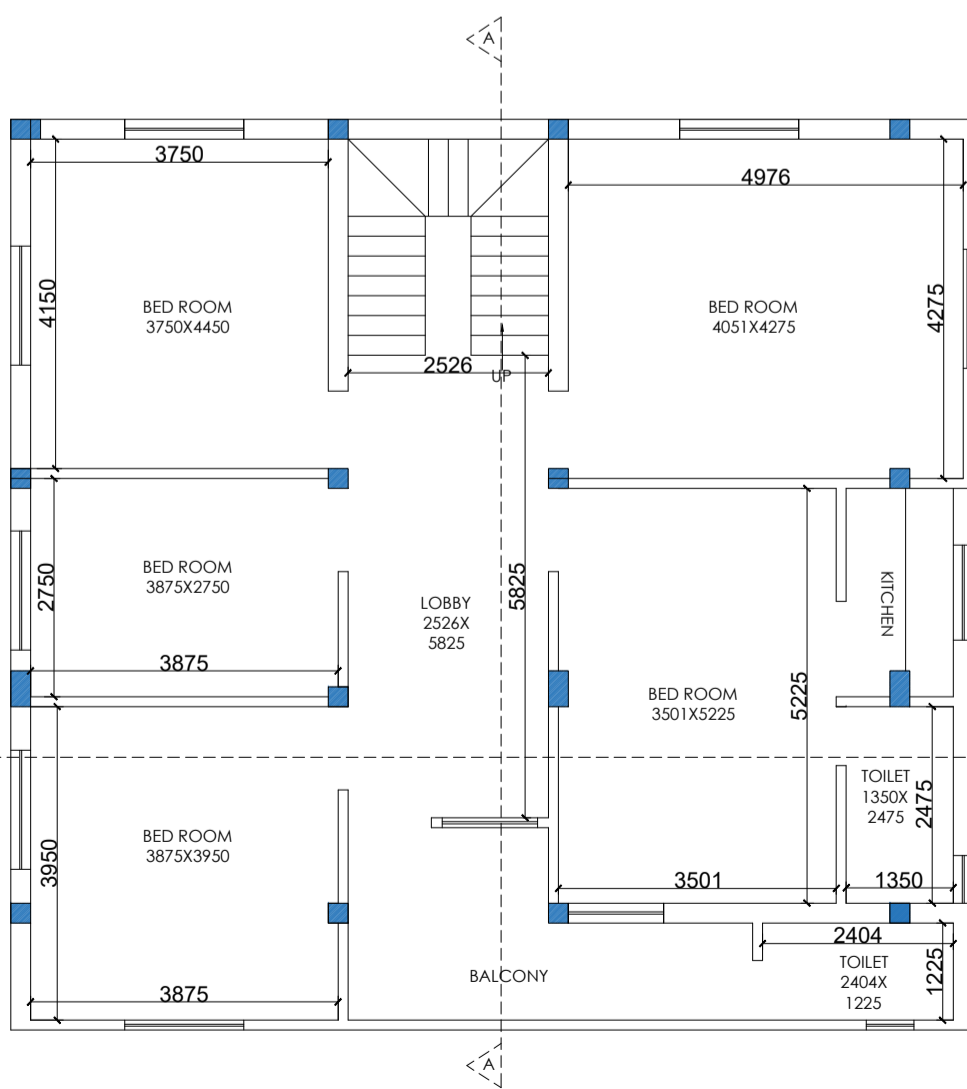

FIRST FLOOR PLAN

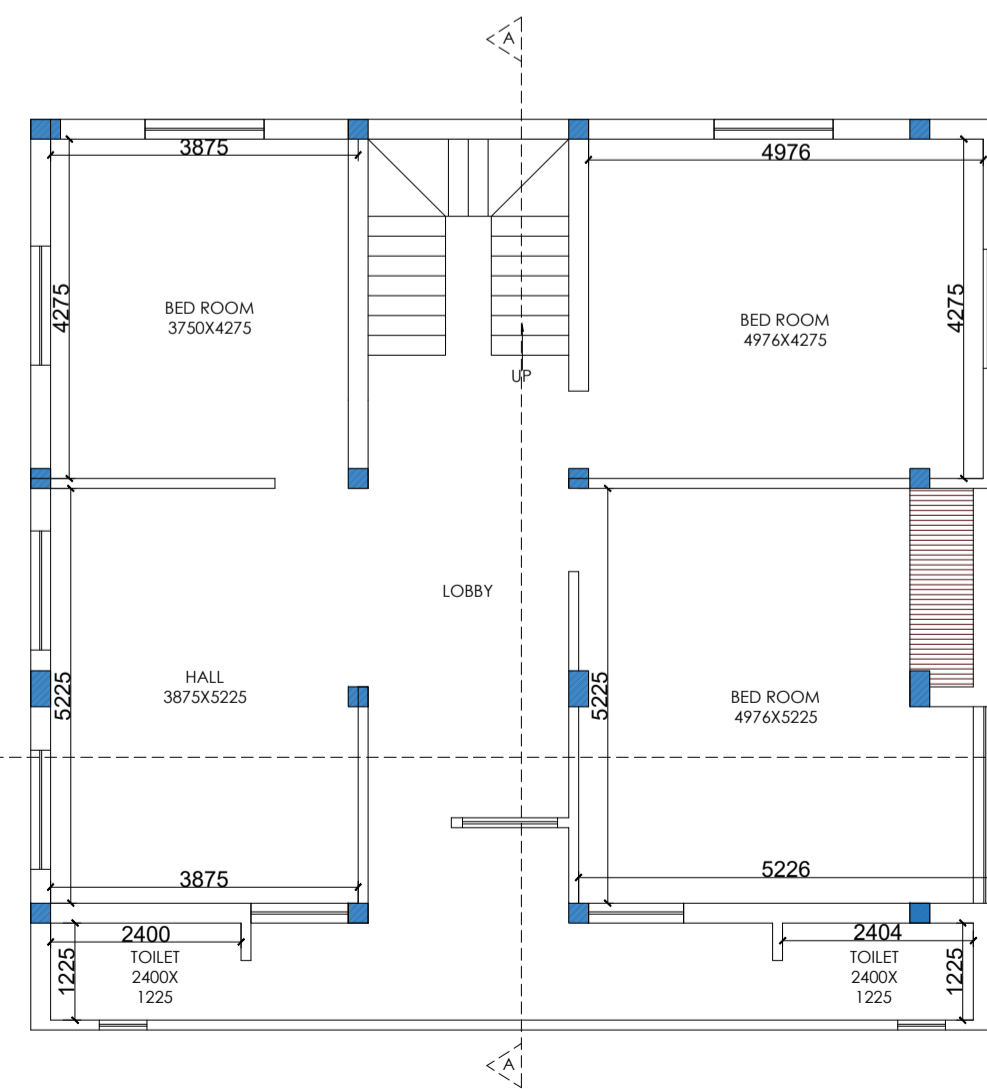

SECOND FLOOR PLAN

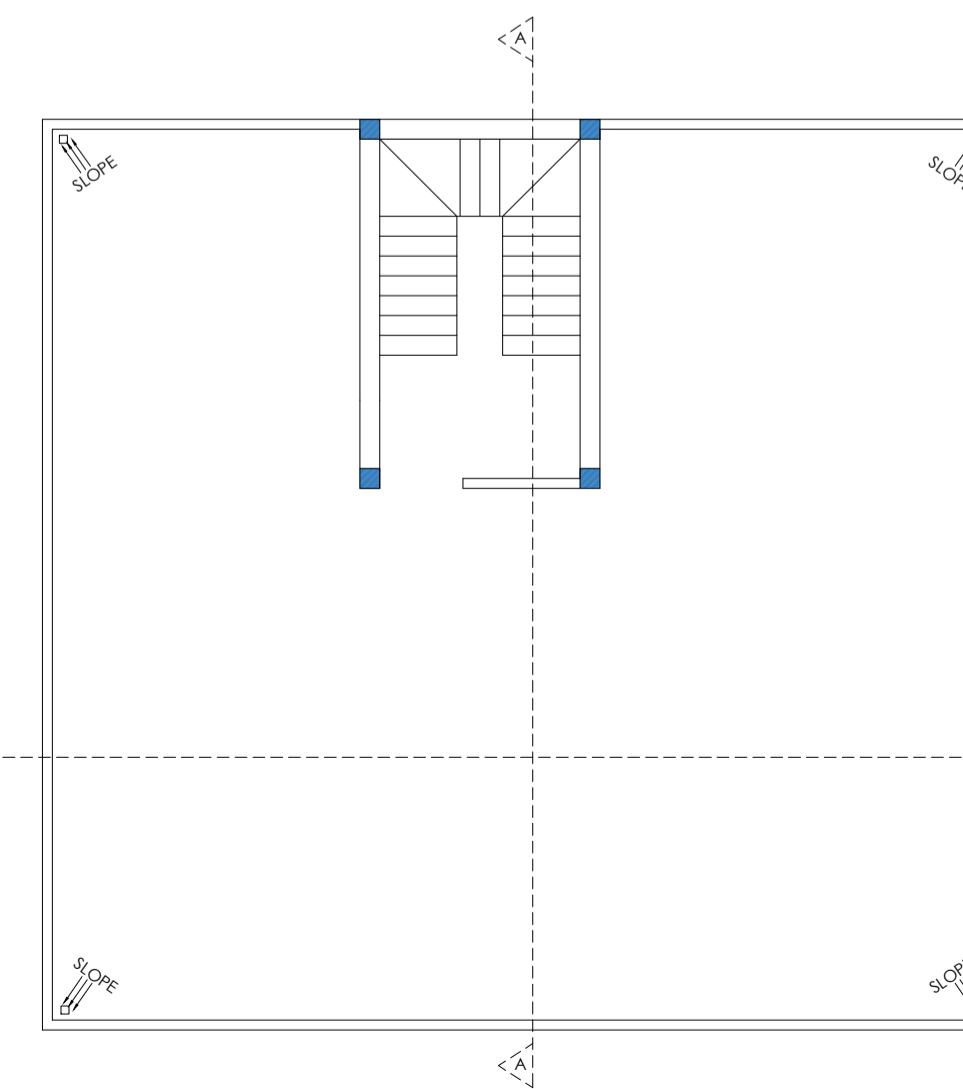

TERRACE FLOOR PLAN

General notes	
1	ALL DIMENSION ARE IN MILLIMETRES UNLESS OTHERWISE STATED.
2	NO DIMENSION IS TO BE SCALED OFF THE DRAWING.
3	DRAWINGS TO BE READ IN CONJUNCTION WITH ALL RELEVANT DRAWINGS & SPECIFICATIONS.
4	REFER WRITTEN DIMENSIONS ONLY.
5	DOORS AND WINDOW FRAME NOT TO BE FIXED ALONG WITH BRICK WORK.
6	INTERNAL PLASTER SHOULD BE 12MM THICK AND EXTERNAL PLASTER IS 25MM THICK.
7	FOUNDATION DEPTH UPTO GOOD SOIL.
8	CEMENT MORTAR OF MIX (1:6) FOR ENTIRE STRUCTURE AND PLASTER WORK.
9	SEPTIC TANK WILL BE FLUSHING SYSTEM.
10	ALL REINFORCEMENT SHALL BE OF TOR STEEL OF GRADE FY-415.
11	GRADE OF CONCRETE SHALL BE M-20

TYPE	WIDTH	HEIGHT	SILL LVL	DISCRPTION
				D
D1	1000	2100	NILL	" "
D2	900	2100	NILL	" "
D3	700	2100	NILL	" "
CG	1500	2100	NILL	STEEL CHANNEL GATE
W	1500	1200	900	4 LEAF GLAZED WIND
W2	1200	1200	900	" "
W3	900	1200	900	" "
V	600	300	2400	VENTILATOR

Schedule of area	
PLOT AREA AS PER DEED	- 165.76 SQMT
AREA OF GROUND FLOOR	- 113.74 SQMT
AREA OF FIRST FLOOR	- 113.74 SQMT
AREA OF SECOND FLOOR	- 113.74 SQMT
TOTAL BUILT UP AREA	- 341.22 SQMT
%ag OF AREA COVERED	- 68.61
TOTAL F.A.R. ACHIEVED	- 2.05

OWNER
PROPOSED RESIDENTIAL BUILDING PLAN OF REYAJUL ANSARI S/O. SAFUJ ANSARI PLOT NO. - 2266, KHATA NO. - 365, THANA NO. - 144, AREA - 04 DECIMALS, WARD NO. - 11, VILLAGE - NINGNI, DIST. - LOHARDAGA, THANA-LOHARDAGA, STATE - JHARKHAND

design consultant
SOA
 STUDIO OF ARCHITECTURE & DESIGN
 • Head office: Plot, PWD Road, Lohardaga - 833002
 • Office: 3rd Floor, Phoolpati Heights, Bhubaneswar - 751001
 • Contact: +91 9854788824, +91 9396055353, mail: soa.arch@soa.org

ISSUE ONLY FOR CLIENT		
SCALE	DATE	SHEET NO.
1 : 100		01 OF 01

CLIENT	ENGINEER / ARCHITECT