
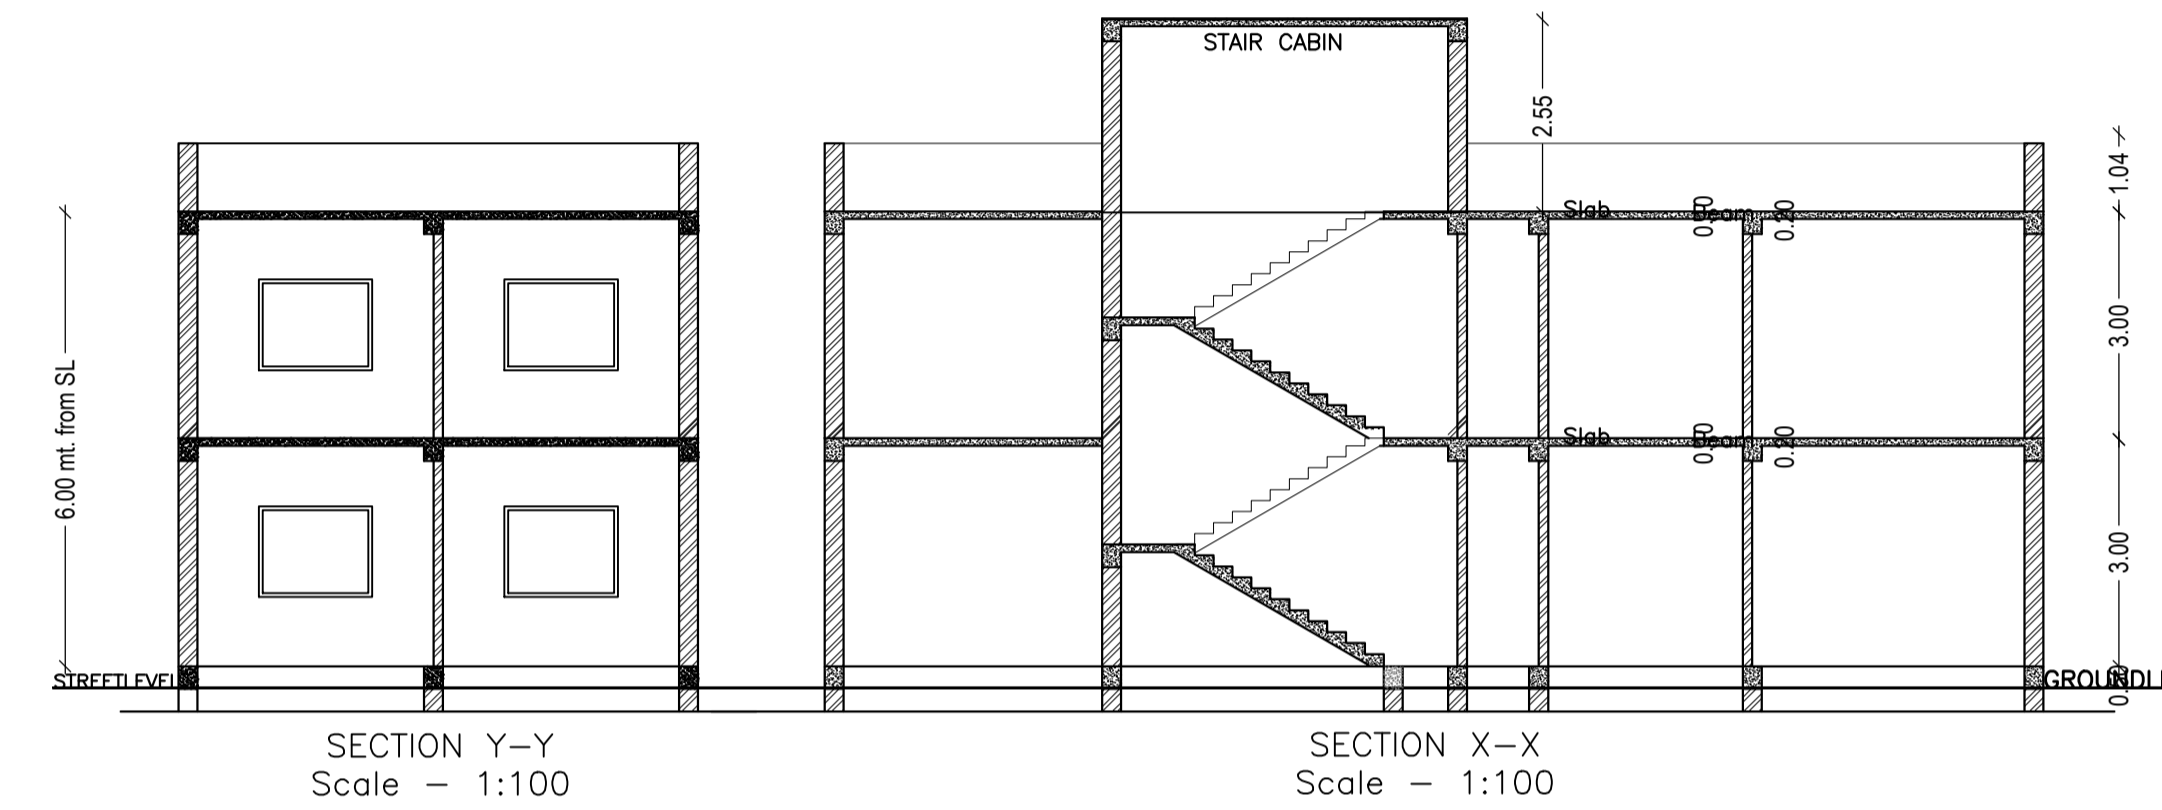
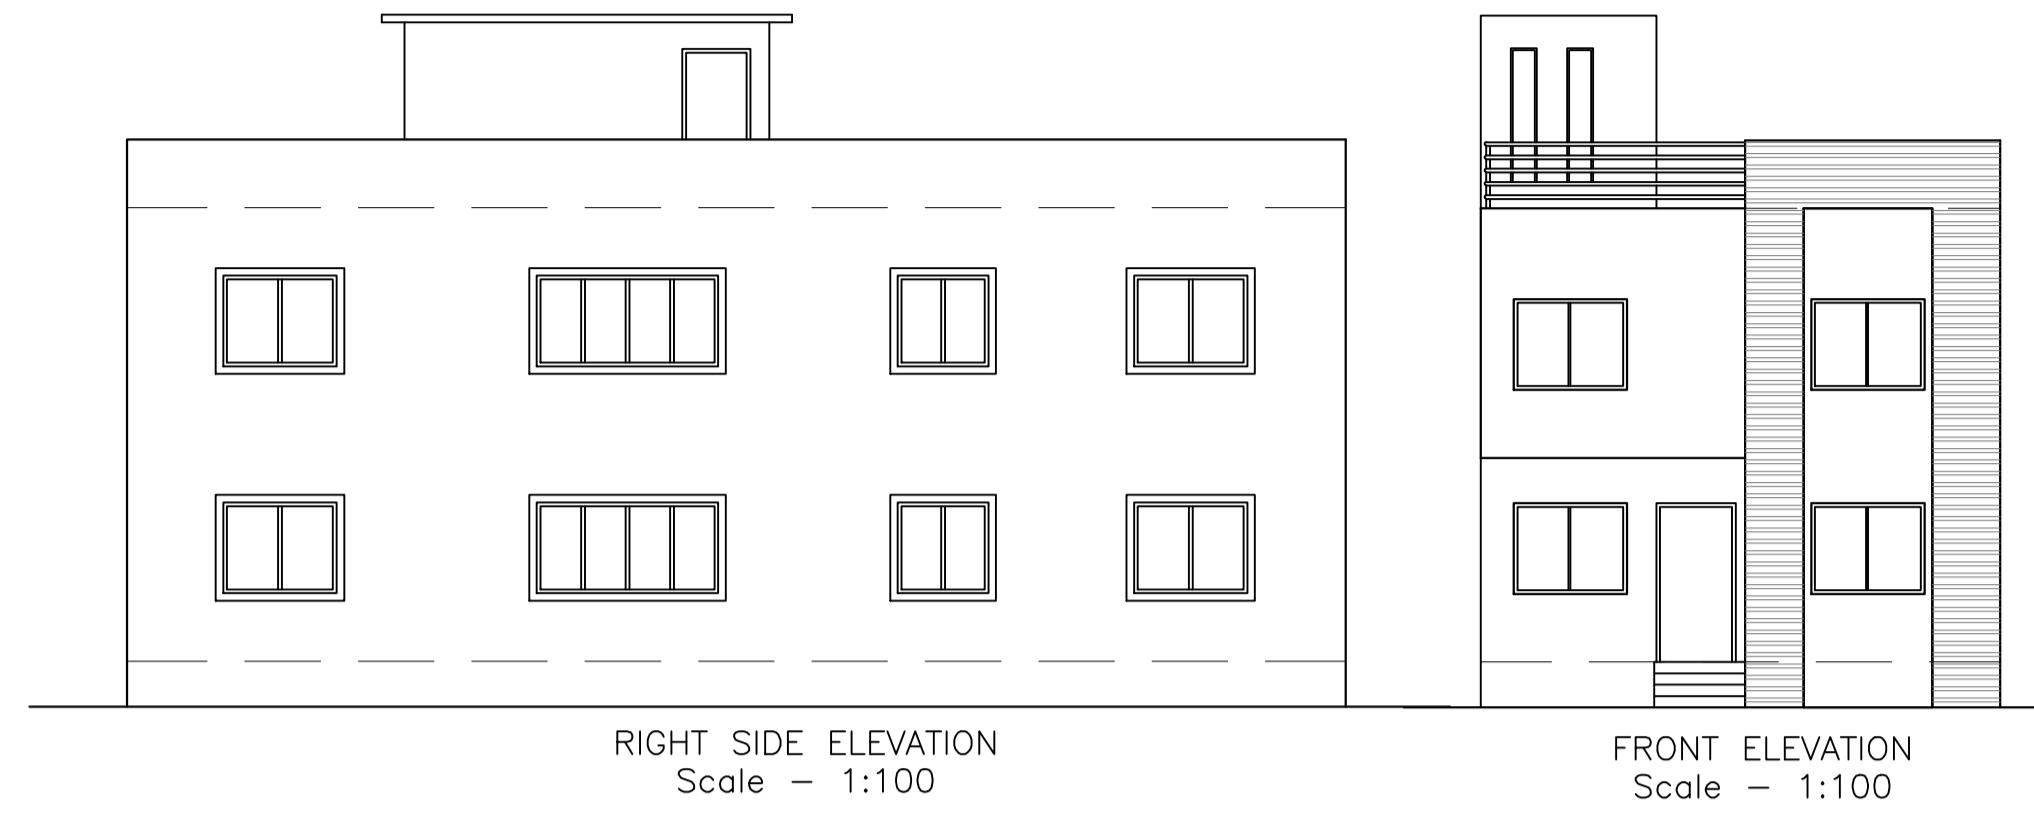



Proposal Basic Information	
Proposal File No.	MNNP/BP/0097/W03/2019
Owner Name	ARJUN SINGH AND SUNIL SINGH AND GUDIYA DEVI
Khata No	08
Plot No	230
Village Name	Sudna
Use	Residential
SubUse	Bungalow/ Dwelling / Non Apartment

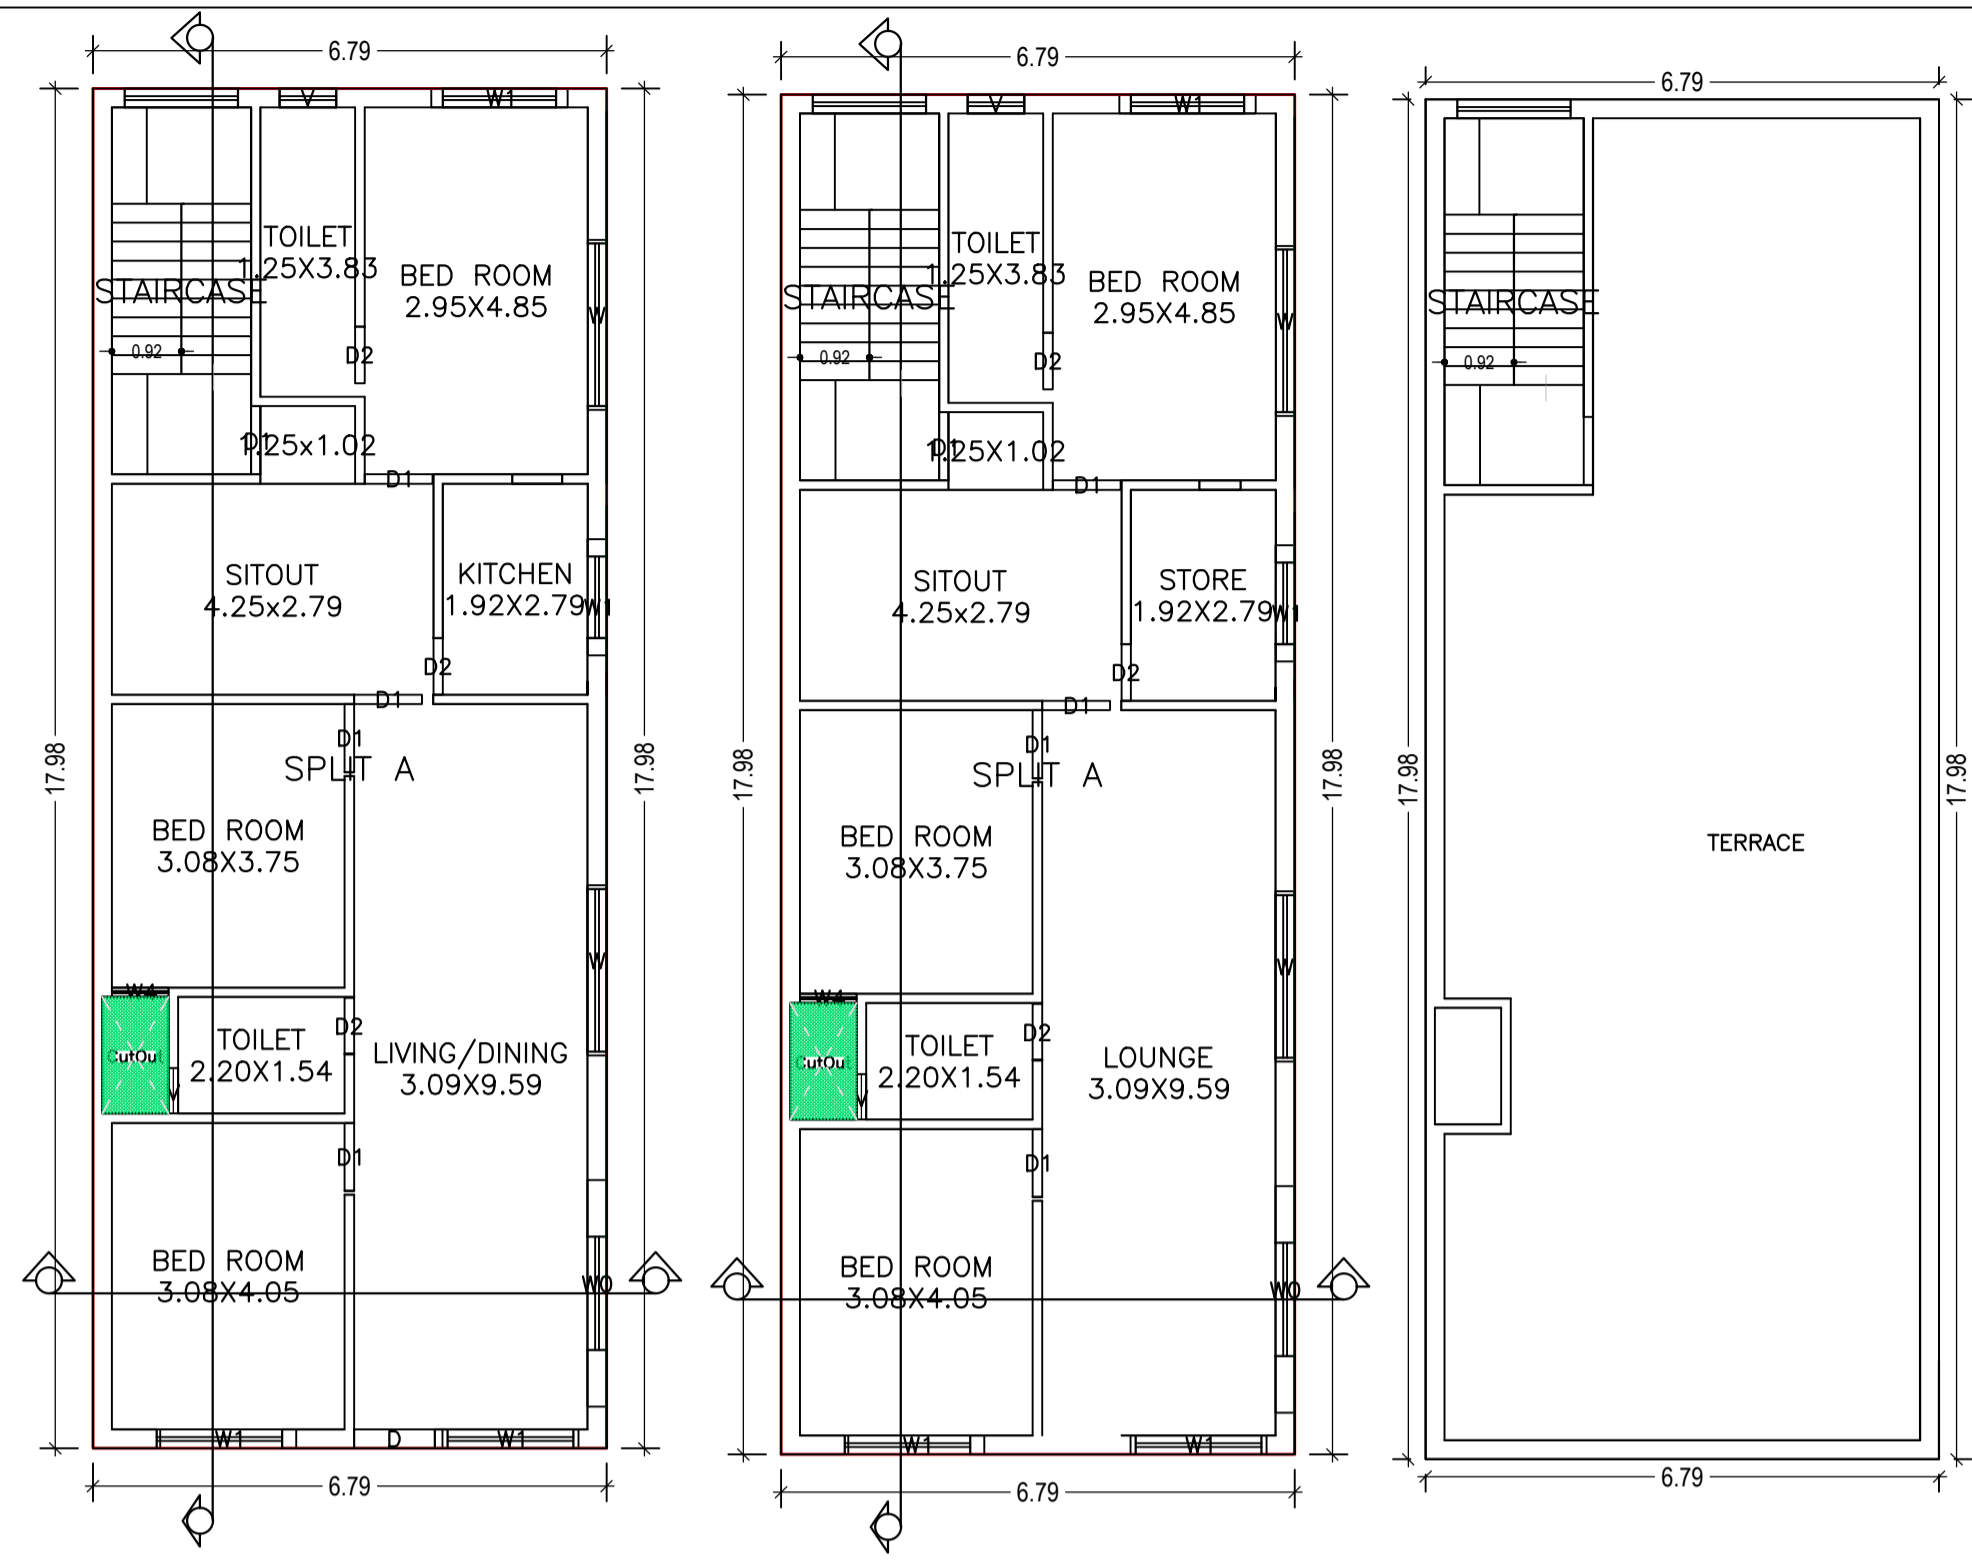

GROUND FLOOR PLAN (Proposed) (SCALE 1:100)

FIRST FLOOR PLAN (Proposed) (SCALE 1:100)

TERRACE FLOOR PLAN (SCALE 1:100)

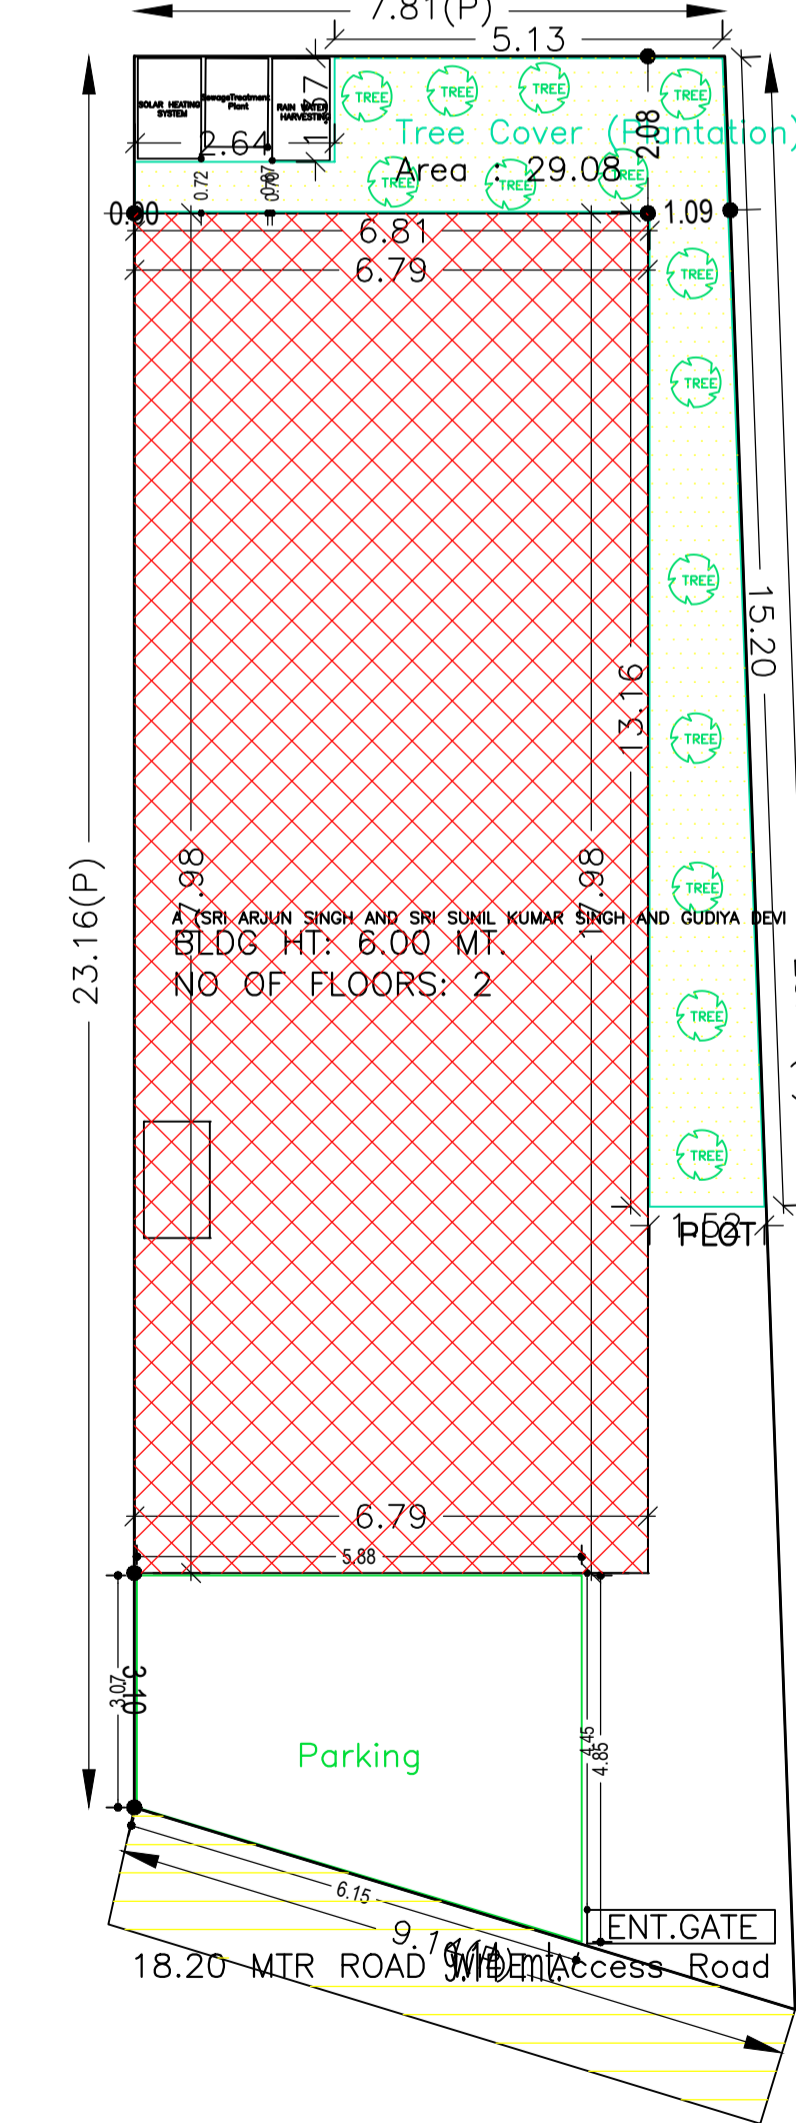

SCHEDULE OF DOOR:

BUILDING NAME	NAME	LENGTH	HEIGHT	NOS
A (SRI ARJUN SINGH AND SRI SUNIL KUMAR SINGH AND GUDIYA DEVI)	D2	0.75	2.13	06
A (SRI ARJUN SINGH AND SRI SUNIL KUMAR SINGH AND GUDIYA DEVI)	D1	0.90	2.13	10
A (SRI ARJUN SINGH AND SRI SUNIL KUMAR SINGH AND GUDIYA DEVI)	D	1.07	2.13	01

SCHEDULE OF WINDOW/VENTILATION:


BUILDING NAME	NAME	LENGTH	HEIGHT	NOS
A (SRI ARJUN SINGH AND SRI SUNIL KUMAR SINGH AND GUDIYA DEVI)	V	0.60	2.70	02
A (SRI ARJUN SINGH AND SRI SUNIL KUMAR SINGH AND GUDIYA DEVI)	V	0.75	2.70	02
A (SRI ARJUN SINGH AND SRI SUNIL KUMAR SINGH AND GUDIYA DEVI)	W4	0.75	2.70	02
A (SRI ARJUN SINGH AND SRI SUNIL KUMAR SINGH AND GUDIYA DEVI)	W1	1.54	2.70	02
A (SRI ARJUN SINGH AND SRI SUNIL KUMAR SINGH AND GUDIYA DEVI)	W1	1.80	2.70	06
A (SRI ARJUN SINGH AND SRI SUNIL KUMAR SINGH AND GUDIYA DEVI)	W	2.25	2.70	04
A (SRI ARJUN SINGH AND SRI SUNIL KUMAR SINGH AND GUDIYA DEVI)	W0	3.00	2.70	02

Building :A (SRI ARJUN SINGH AND SRI SUNIL KUMAR SINGH AND GUDIYA DEVI)

Floor Name	Gross Builtup Area	Deductions From Gross BU(Area in Sq.mt.)	Total Built Up Area (Sq.mt.)	Proposed FAR Area (Sq.mt.)	Total FAR Area (Sq.mt.)	Total Consumed Additional FAR Area (Sq.mt.)	Trmt (No.)
Ground Floor	122.17	1.35	120.82	120.82	120.82	120.82	01
First Floor	122.17	1.35	120.82	120.82	120.82	120.82	00
Terrace Floor	0.00	0.00	0.00	0.00	0.00	0.00	00
Total :	244.34	2.70	241.64	241.64	241.64	241.64	01

UnitBUA Table for Building :A (SRI ARJUN SINGH AND SRI SUNIL KUMAR SINGH AND GUDIYA DEVI)

FLOOR	Name	UnitBUA Type	UnitBUA Area	Carpet Area	No. of Rooms	No. of Tenement
GROUND FLOOR PLAN	SPLIT A	FLAT	197.37	197.22	8	1
FIRST FLOOR PLAN	SPLIT A	FLAT	0.00	0.00	8	0
Total :	-	-	197.37	197.22	16	1

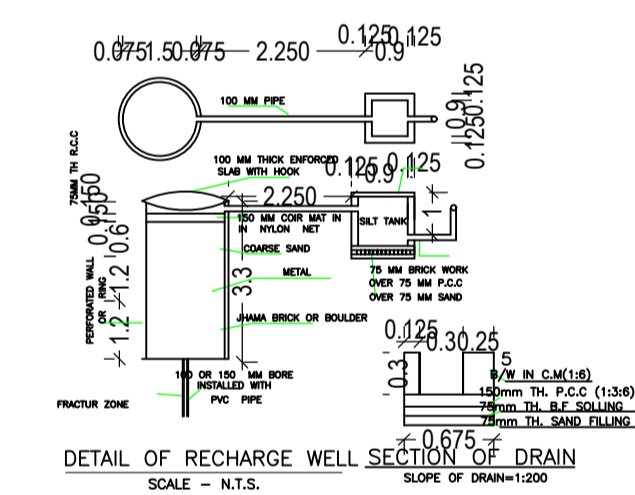


FAR & Tenement Details (Table 4c-1)

Building	No. of Same Bldg	Gross Built Up Area (Sq.mt.)	Deductions From Gross BU(Area in Sq.mt.)	Total Built Up Area (Sq.mt.)	Proposed FAR Area (Sq.mt.)	Total FAR Area (Sq.mt.)	Total Consumed Additional FAR Area (Sq.mt.)	Trmt (No.)
A (SRI ARJUN SINGH AND SRI SUNIL KUMAR SINGH AND GUDIYA DEVI)	1	244.34	2.70	241.64	241.64	241.64	241.64	01
Grand Total :	1	244.34	2.70	241.64	241.64	241.64	241.64	01

Building USE/SUBUSE Details


Building Name	Building Use	Building SubUse	Building Structure
A (SRI ARJUN SINGH AND SRI SUNIL KUMAR SINGH AND GUDIYA DEVI)	Residential	Bungalow/ Dwelling / Non Apartment	Non-Highrise

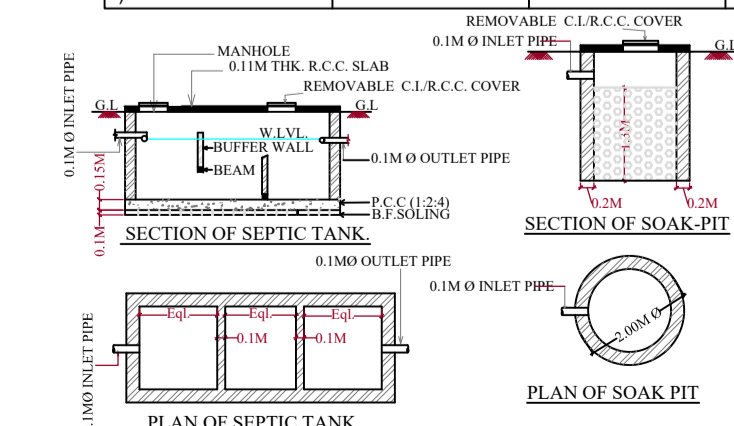

COLOR INDEX	
PLOT BOUNDARY	Black
ABUTTING ROAD	Green
PROPOSED CONSTRUCTION	Red
COMMON PLOT	Yellow
ROAD WIDENING AREA	Blue
EXISTING (To be retained)	Orange
EXISTING (To be demolished)	White

Buildingwise Floor FAR Details

Floor Name	Building Name		Total	
	Proposed Built Up Area (Sq.mt.)	Proposed FAR Area (Sq.mt.)	Total Proposed Built Up Area (Sq.mt.)	Total FAR Area (Sq.mt.)
Ground Floor	120.82	120.82	120.82	120.82
First Floor	120.82	120.82	120.82	120.82
Terrace Floor	0.00	0.00	0.00	0.00
Total :	241.64	241.64	241.64	241.64

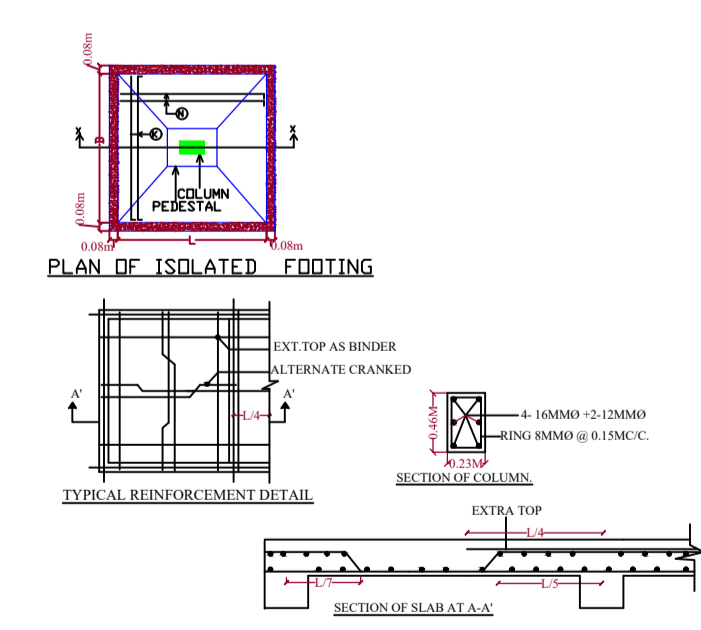

LTP NAME AND SIGNATURE	STRUCTURAL ENG'S NAME AND SIGNATURE	BUILDER NAME AND SIGNATURE	DIGITAL SIGNATURE
MD FAIZ KHAN MNNP/ENG/0004/2017			