

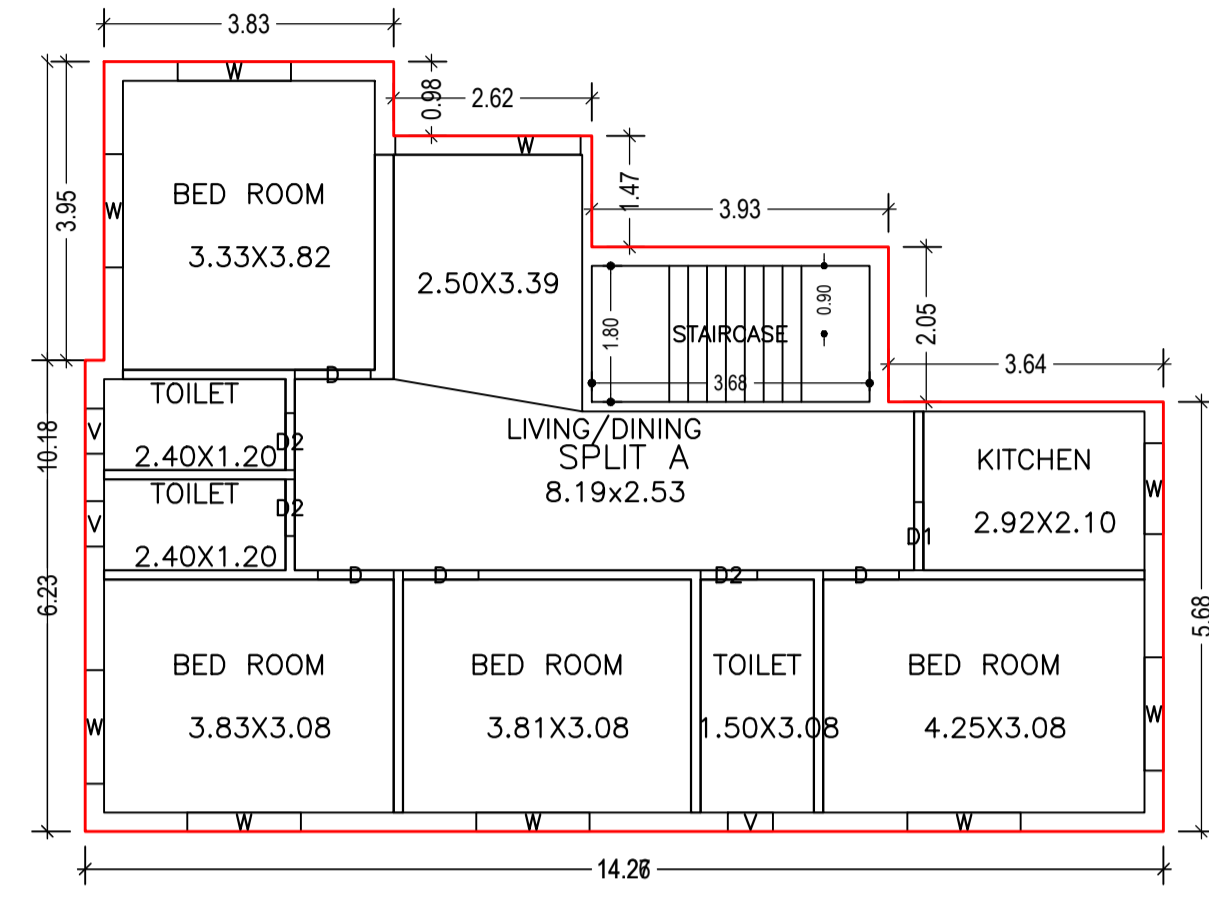



Proposal Basic Information	
Proposal File No.	MNNP/PP/0106/W/18/2022
Owner Name	REKHA DEVI
Khata No	142
Plot No	745
Village Name	Baralota Rodma
Use	Residential
SubUse	Bungalow/ Dwelling / Non Apartment

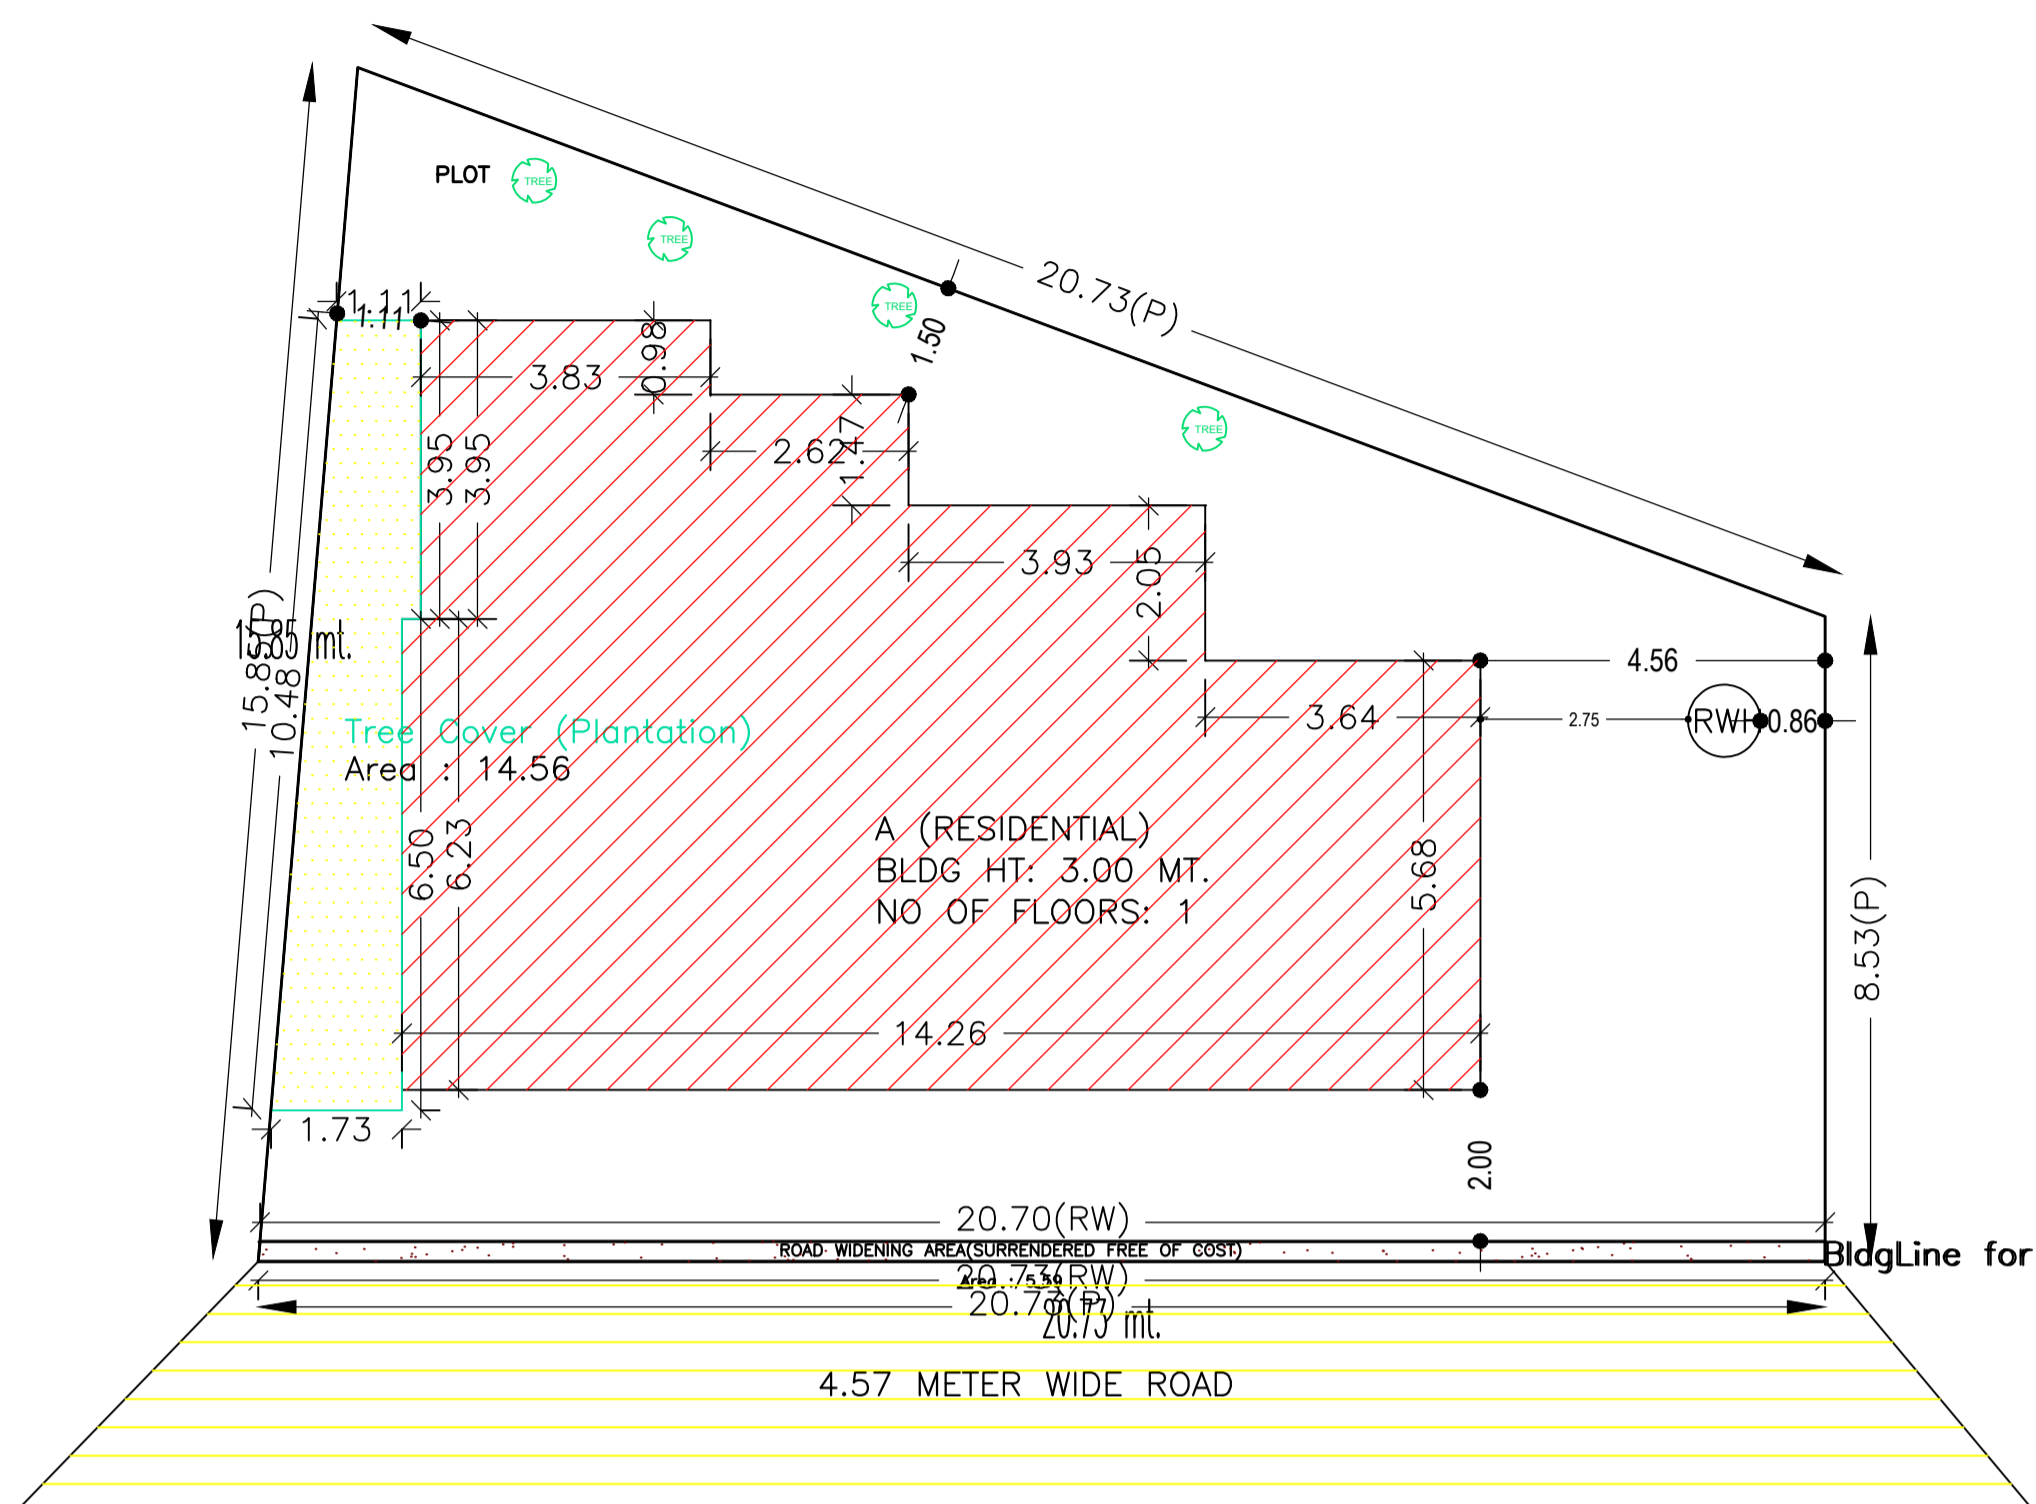


GROUND FLOOR PLAN (Proposed) (SCALE 1:100)

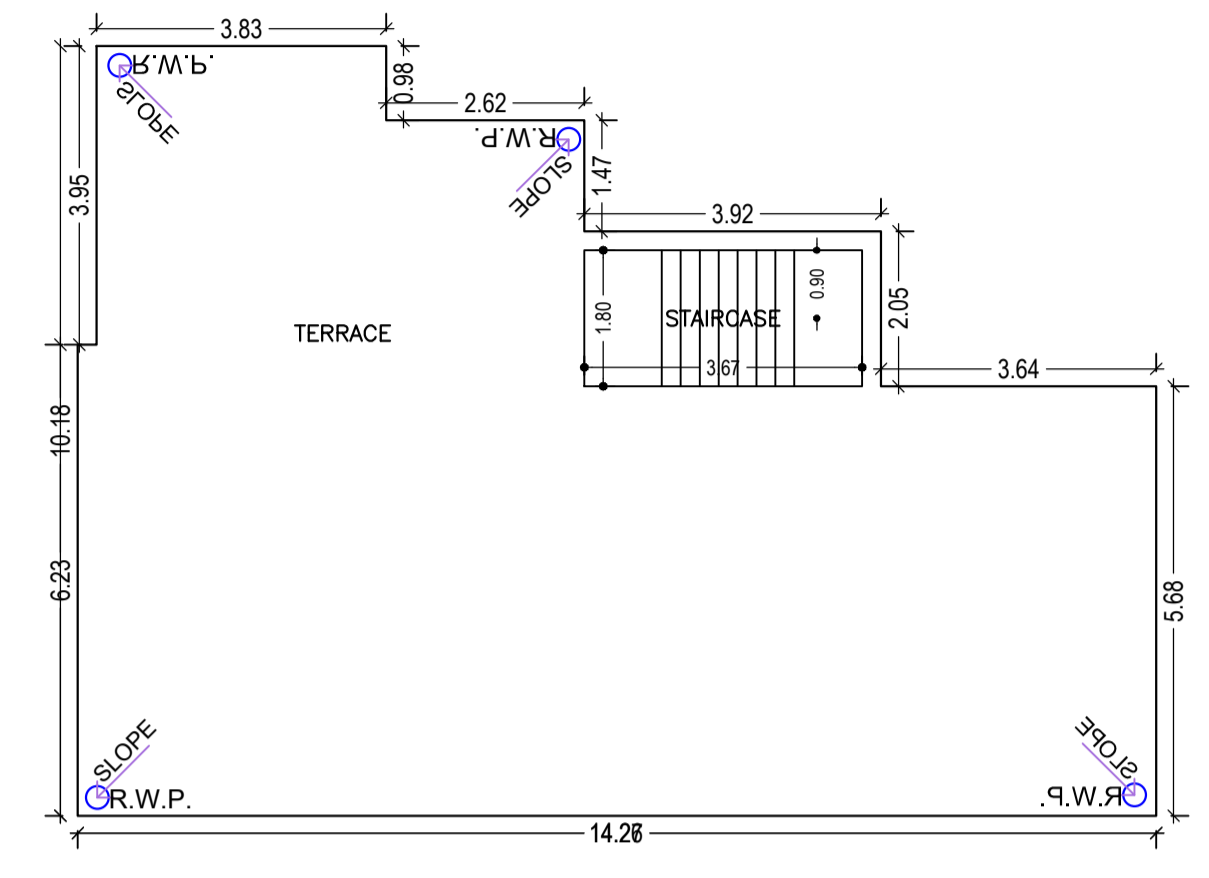


TERRACE FLOOR PLAN (SCALE 1:100)

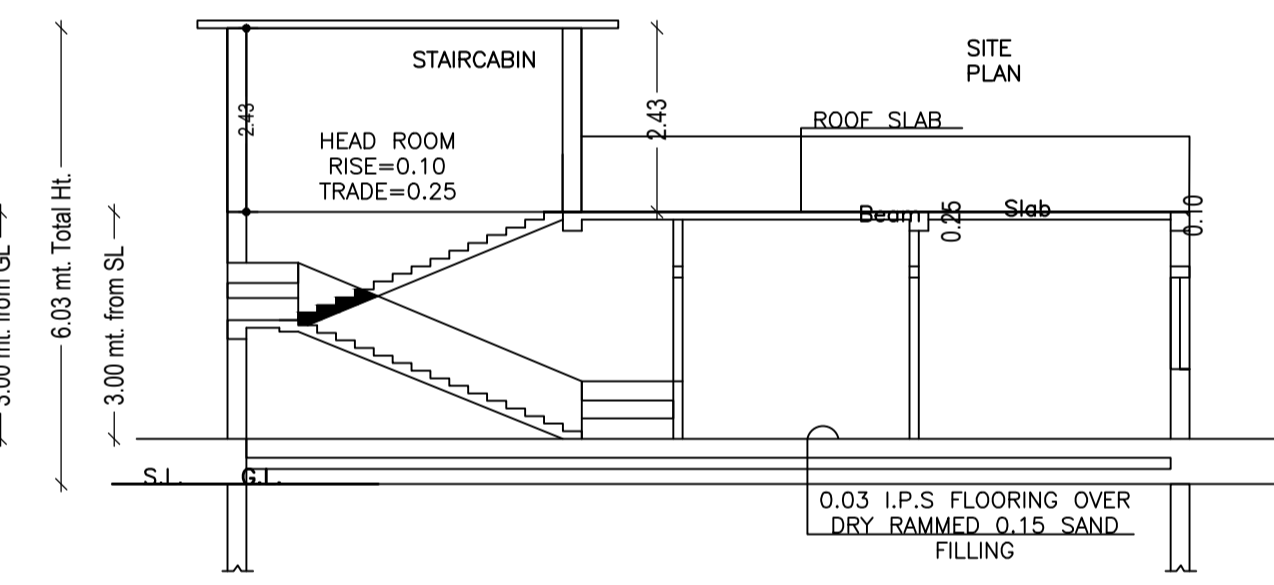

SECTION ON-XX

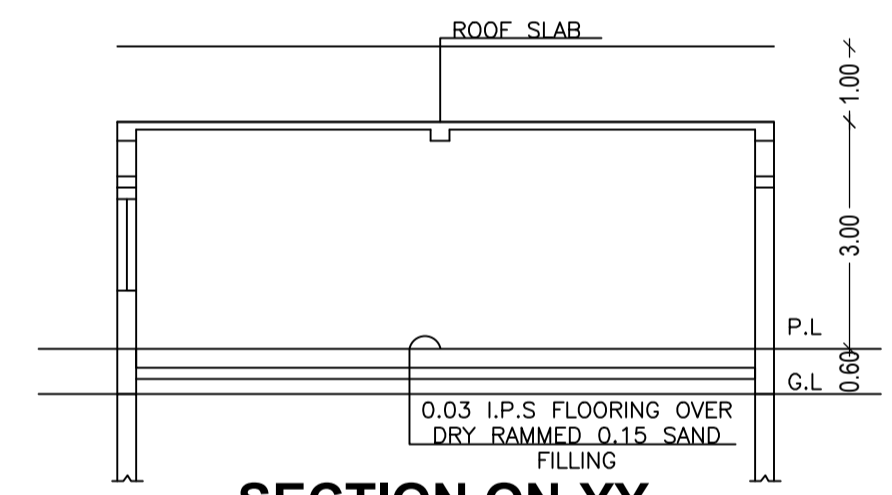

SECTION ON-YY

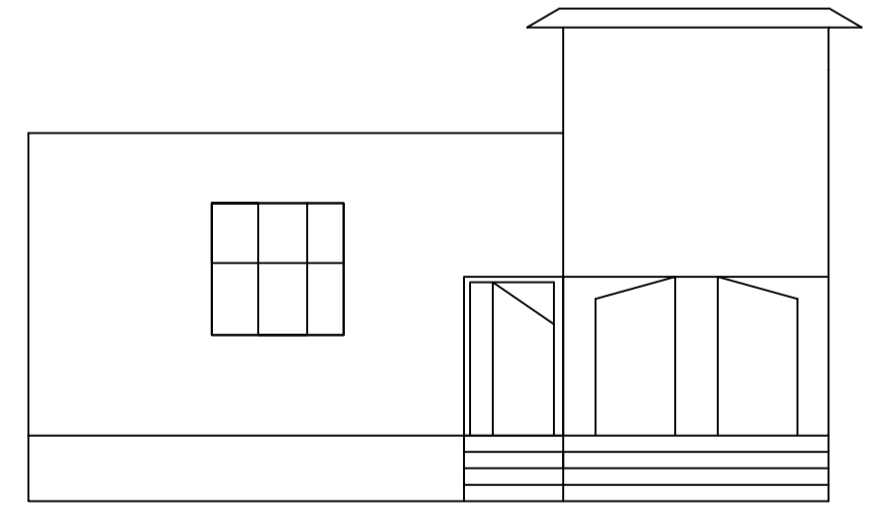

FRONT ELEVATION

SCHEDULE OF DOOR:

BUILDING NAME	NAME	LENGTH	HEIGHT	NOS
A (RESIDENTIAL)	D2	0.75	2.10	03
A (RESIDENTIAL)	D1	0.90	2.10	01
A (RESIDENTIAL)	D	1.00	2.10	04

SCHEDULE OF WINDOW/VENTILATION:

BUILDING NAME	NAME	LENGTH	HEIGHT	NOS
A (RESIDENTIAL)	V	0.60	0.90	03
A (RESIDENTIAL)	W	1.20	1.20	01
A (RESIDENTIAL)	W	1.50	1.50	07
A (RESIDENTIAL)	W	2.45	1.50	01

Building :A (RESIDENTIAL)


Floor Name	Total Built Up Area (Sq.mt.)	Proposed FAR Area (Sq.mt.)	Total FAR Area (Sq.mt.)	Total Consumed Additional FAR Area (Sq.mt.)	Tnmt (No.)
Ground Floor	115.66	115.66	115.66	115.66	01
Terrace Floor	0.00	0.00	0.00	0.00	00
Total :	115.66	115.66	115.66	115.66	01
Total Number of Same Buildings	1				
Total :	115.66	115.66	115.66	115.66	01

UnitBUA Table for Building :A (RESIDENTIAL)


FLOOR	Name	UnitBUA Type	UnitBUA Area	Carpet Area	No. of Rooms	No. of Tenement
GROUND FLOOR PLAN	SPLIT A	FLAT	97.01	92.10	9	1
Total:	-	-	97.01	92.10	9	1

FAR & Tenement Details (Table 4c-1)


Building	No. of Same Bldg	Total Built Up Area (Sq.mt.)	Proposed FAR Area (Sq.mt.)	Total FAR Area (Sq.mt.)	Total Consumed Additional FAR Area (Sq.mt.)	Tnmt (No.)
A (RESIDENTIAL)	1	115.66	115.66	115.66	115.66	01
Grand Total :	1	115.66	115.66	115.66	115.66	01

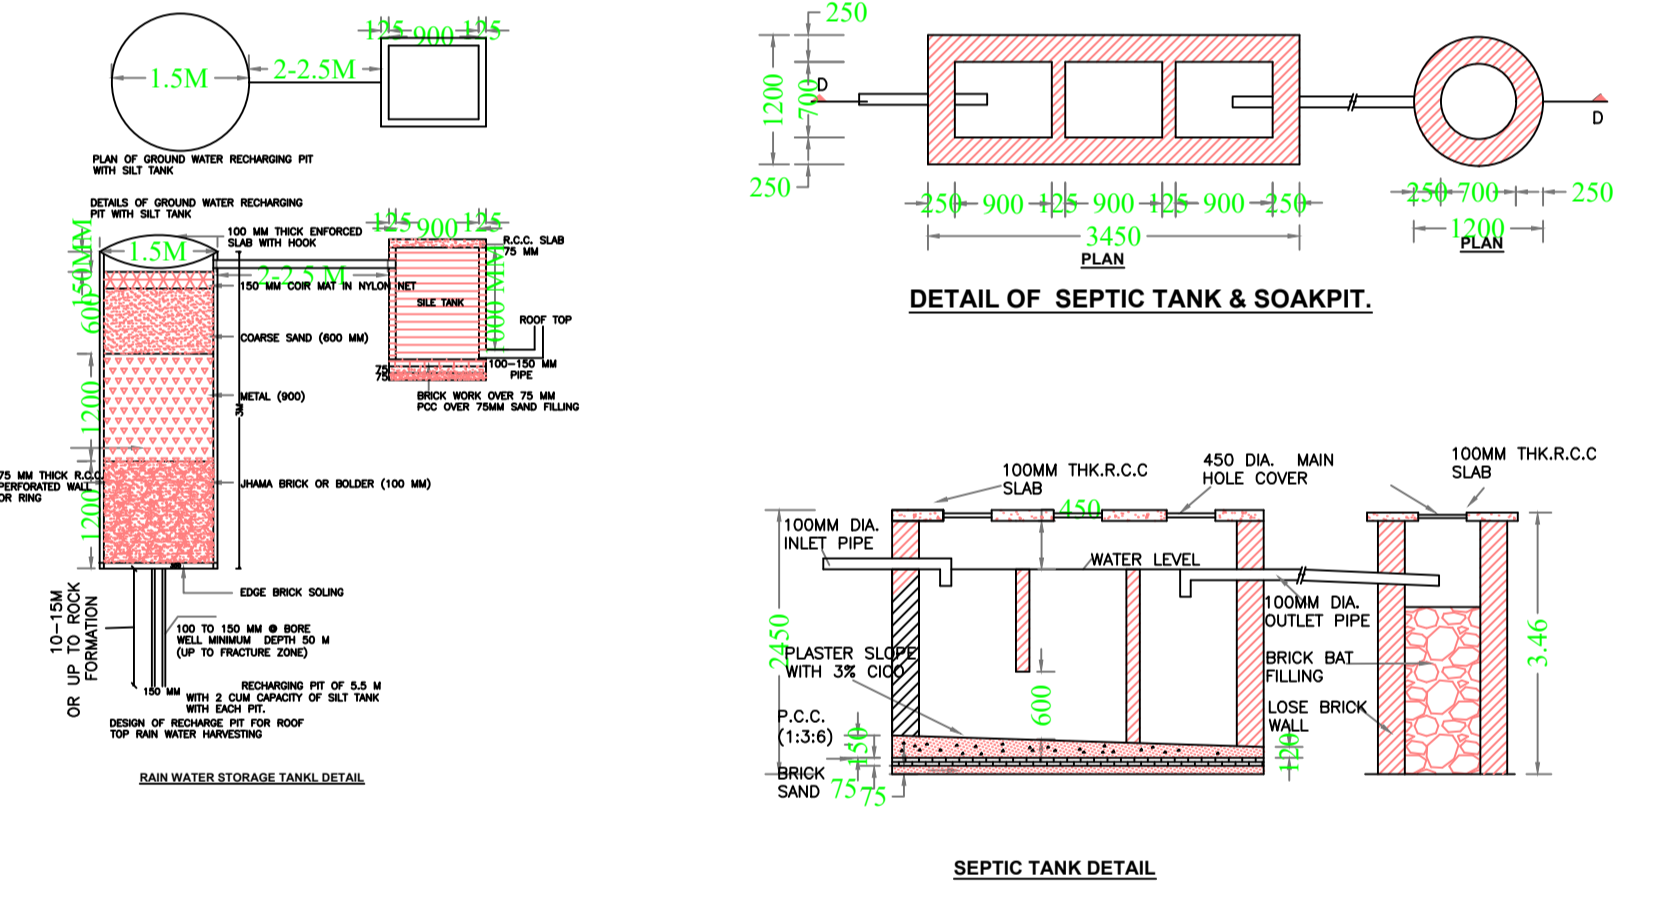

SEPTIC TANK DETAIL

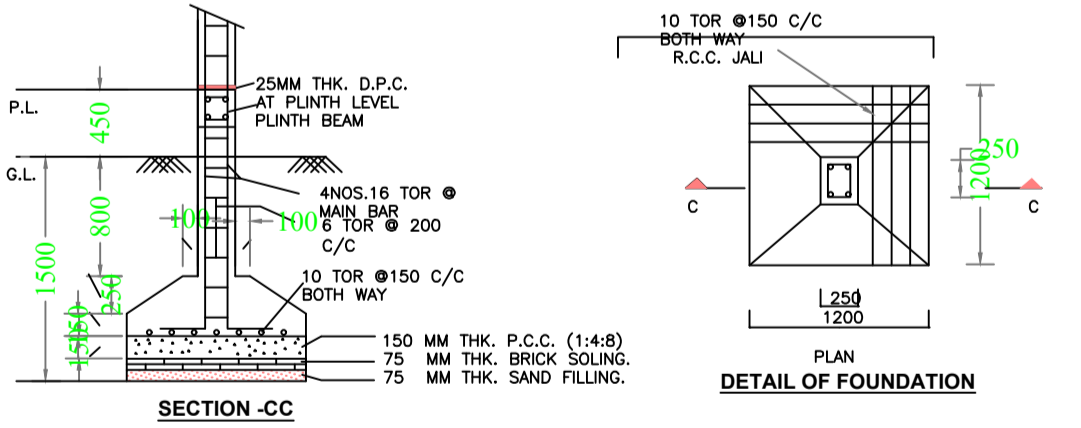

STRUCTURAL DETAIL

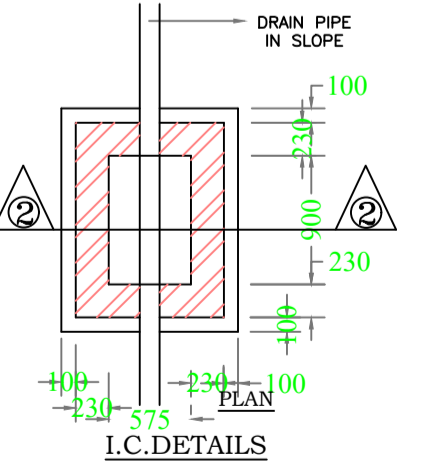

I.C.DETAILS

AREA STATEMENT		VERSION NO. : 1.0.62
MEDINAGAR MUNICIPAL CORPORATION		VERSION DATE: 16/10/2020
PROJECT DETAIL:		
Region : JHARKHAND URBAN LOCAL BODIES	Plot Use: Residential	
District: PALAMU	Plot SubUse: Bungalow/ Dwelling / Non Apartment	
Authority: MEDINAGAR MUNICIPAL CORPORATION	PlotNearbyReligiousStructure: NA	
Inward No: MNNP/PP/0106/W/18/2022	Plot/SubPlot No: 745	
Application Type: General Proposal	North: -	
Project Type: Building Permission	South: -	
Nature of Development: New	East: -	
Location of Development Area: Old Area	West: -	
AREA DETAILS:		
AREA OF PLOT (Minimum)	(A)	SQ.MT. 246.53
Deduction for NetPlot Area		
Surrender Free of Cost		5.59
Total		5.59
NET AREA OF PLOT (Gross Plot Area - Deduction from Gross Plot Area)	(A-Deductions)	240.93
Deduction for Balance Plot Area (from Gross Plot Area)		
Surrender Free of Cost		5.59
Common Plot		14.56
Total		20.15
BALANCE AREA OF PLOT (Net Plot Area - Recreational/Amenity space)	(A-Deductions)	226.38
PLOT AREA FOR COVERAGE (Net Plot Area + Road Widening Area)	(A-Deductions)	240.93
Plot Area for FAR (Net Plot Area + Road Widening Area)	(A-Deductions)	246.53
COVERAGE CHECK		
Permissible Coverage area ( 60.00 % )		144.56
Proposed Coverage Area ( 48.00 % )		115.66
Total Prop. Coverage Area ( 48 % )		115.66
Balance coverage area ( 11.99 % )		28.90
FAR CHECK		
Perm. FAR Area ( 1.50 )		369.79
Total Perm. FAR area		369.79
Residential FAR		115.66
Proposed FAR Area		115.66
Total Proposed FAR Area		115.66
Consumed FAR (Factor)		0.47
Balance FAR Area		254.13
BUILT UP AREA CHECK		
Total Proposed BuiltUp Area		115.66
ARCHITECT (Regd)		
ARCHITECT (Regd)		RANJIT KUMAR
ENGINEER (Regd)		
SUPERVISOR (Regd)		REKHA DEVI
OWNER (Regd)		
OWNER (Regd)		REKHA DEVI
DEVELOPMENT AUTHORITY		
LOCAL BODY		

COLOR INDEX	
PLOT BOUNDARY	Black
ABUTTING ROAD	Green
PROPOSED CONSTRUCTION	Red
COMMON PLOT	Yellow
ROAD WIDENING AREA	Blue
EXISTING (To be retained)	Light Blue
EXISTING (To be demolished)	Dark Blue

Buildingwise Floor FAR Details

Floor Name	Building Name A (RESIDENTIAL)		Total	
	Proposed Built Up Area (Sq.mt.)	Proposed FAR Area (Sq.mt.)	Total Proposed Built Up Area (Sq.mt.)	Total FAR Area (Sq.mt.)
Ground Floor	115.66	115.66	115.66	115.66
Terrace Floor	0.00	0.00	0.00	0.00
Total :	115.66	115.66	115.66	115.66

Building USE/SUBUSE Details

Building Name	Building Use	Building SubUse	Building Structure
A (RESIDENTIAL)	Residential	Bungalow/ Dwelling / Non Apartment	Non-Highrise

LTP NAME AND SIGNATURE	STRUCTURAL ENG'S NAME AND SIGNATURE	BUILDER NAME AND SIGNATURE	DIGITAL SIGNATURE
RANJIT KUMAR MNNP/ENG/0001/2016			