



SITE PLAN


site plan

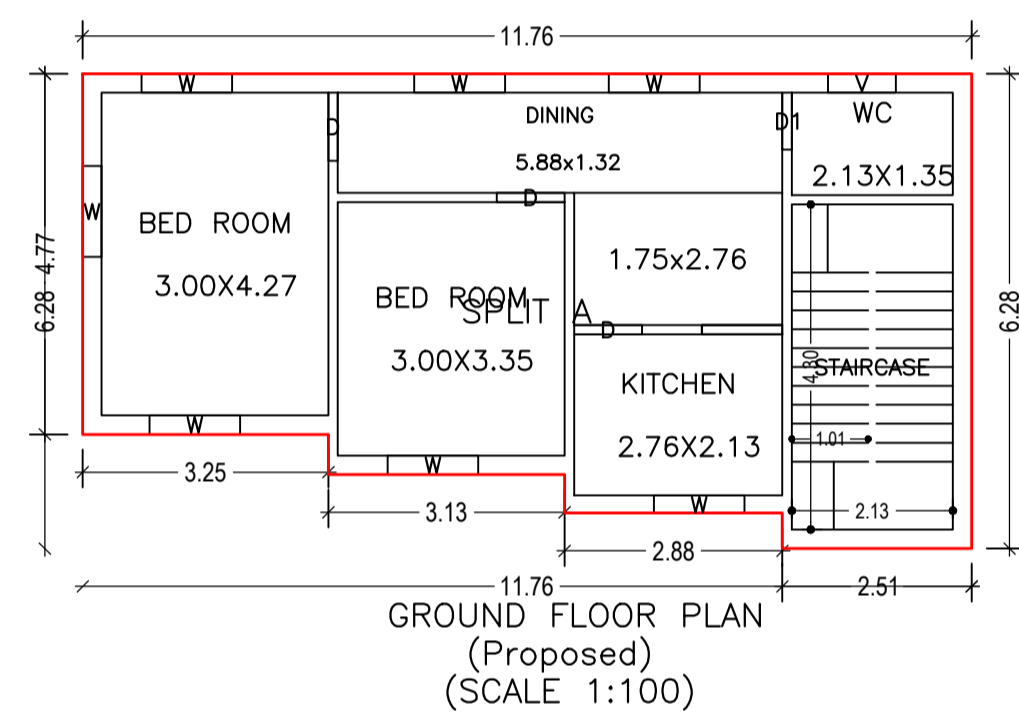

GROUND FLOOR PLAN (Proposed) (SCALE 1:100)

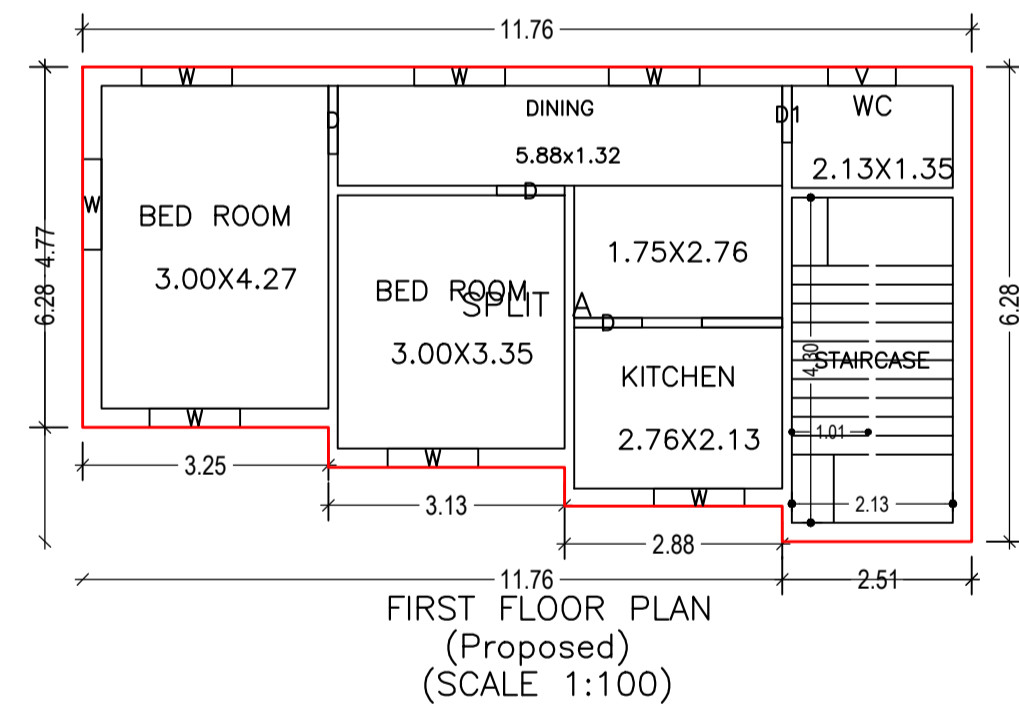

FIRST FLOOR PLAN (Proposed) (SCALE 1:100)

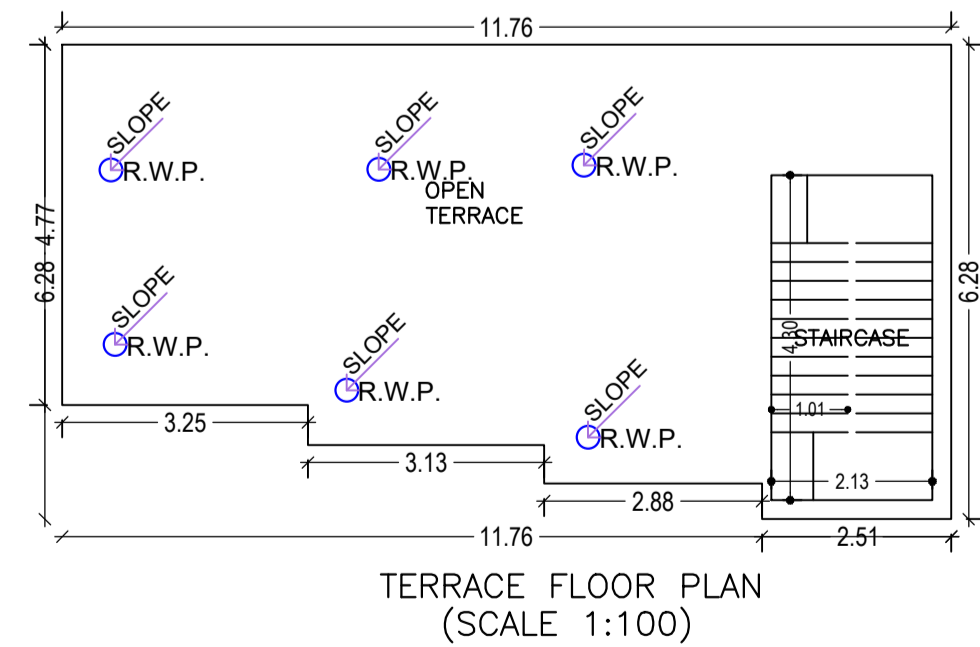

TERRACE FLOOR PLAN (SCALE 1:100)

Building :A (BUILDING)

Floor Name	Total Built Up Area (Sq.mt.)	Proposed FAR Area (Sq.mt.) Resi.	Total FAR Area (Sq.mt.)	Total Consumed Additional FAR Area (Sq.mt.)	Tnmt (No.)
Ground Floor	64.50	64.50	64.50	64.50	01
First Floor	64.50	64.50	64.50	64.50	00
Terrace Floor	0.00	0.00	0.00	0.00	00
Total	129.00	129.00	129.00	129.00	01
Total Number of Same Buildings	1				
Total :	129.00	129.00	129.00	129.00	01

SCHEDULE OF DOOR:


BUILDING NAME	NAME	LENGTH	HEIGHT	NOS
A (BUILDING)	D1	0.75	2.10	02
A (BUILDING)	D	0.90	2.10	06

SCHEDULE OF WINDOW/VENTILATION:


BUILDING NAME	NAME	LENGTH	HEIGHT	NOS
A (BUILDING)	V	0.90	0.60	02
A (BUILDING)	W	1.20	1.20	14

UnitBUA Table for Building :A (BUILDING)

FLOOR	Name	UnitBUA Type	UnitBUA Area	Carpet Area	No. of Rooms	No. of Tenement
GROUND FLOOR PLAN	SPLIT A	FLAT	107.35	107.08	5	1
FIRST FLOOR PLAN	SPLIT A	FLAT	0.00	0.00	5	0
Total:	-	-	107.35	107.08	10	1

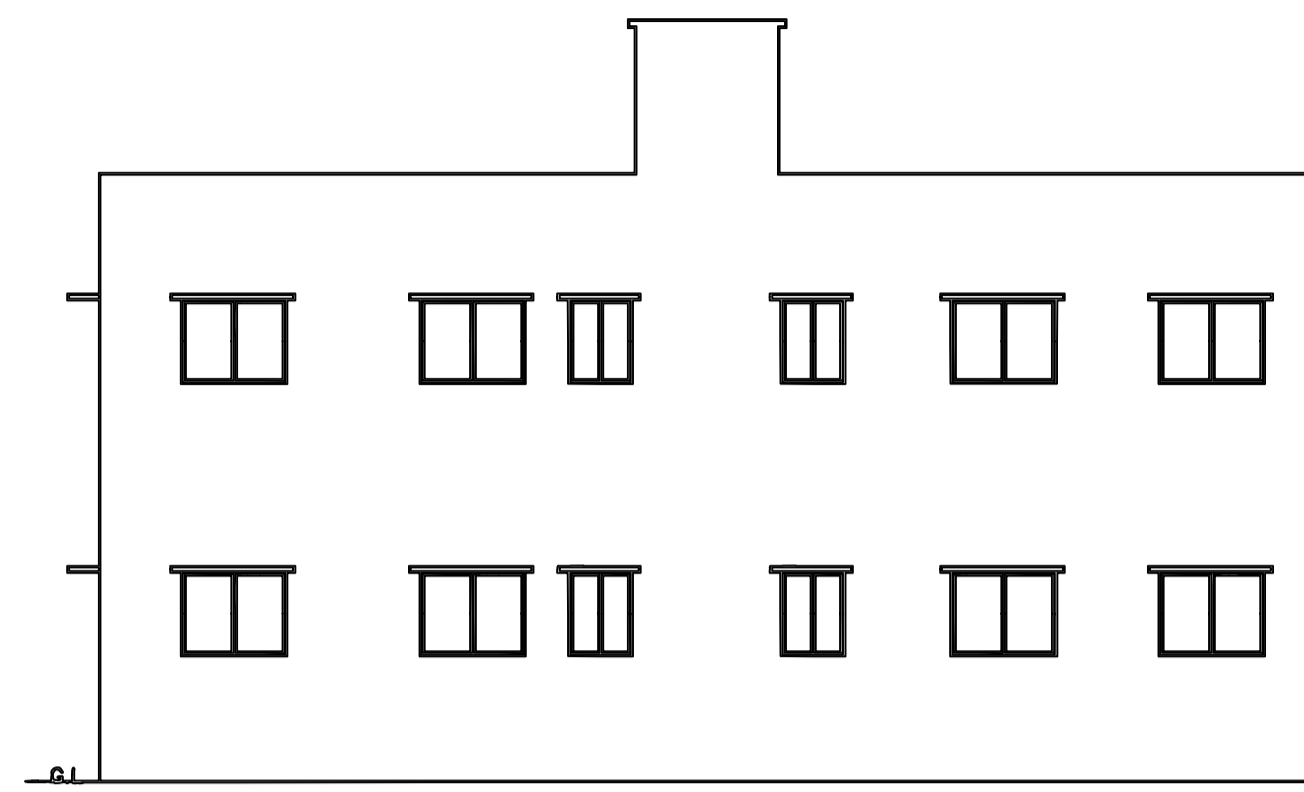

FRONT SIDE ELEVATION

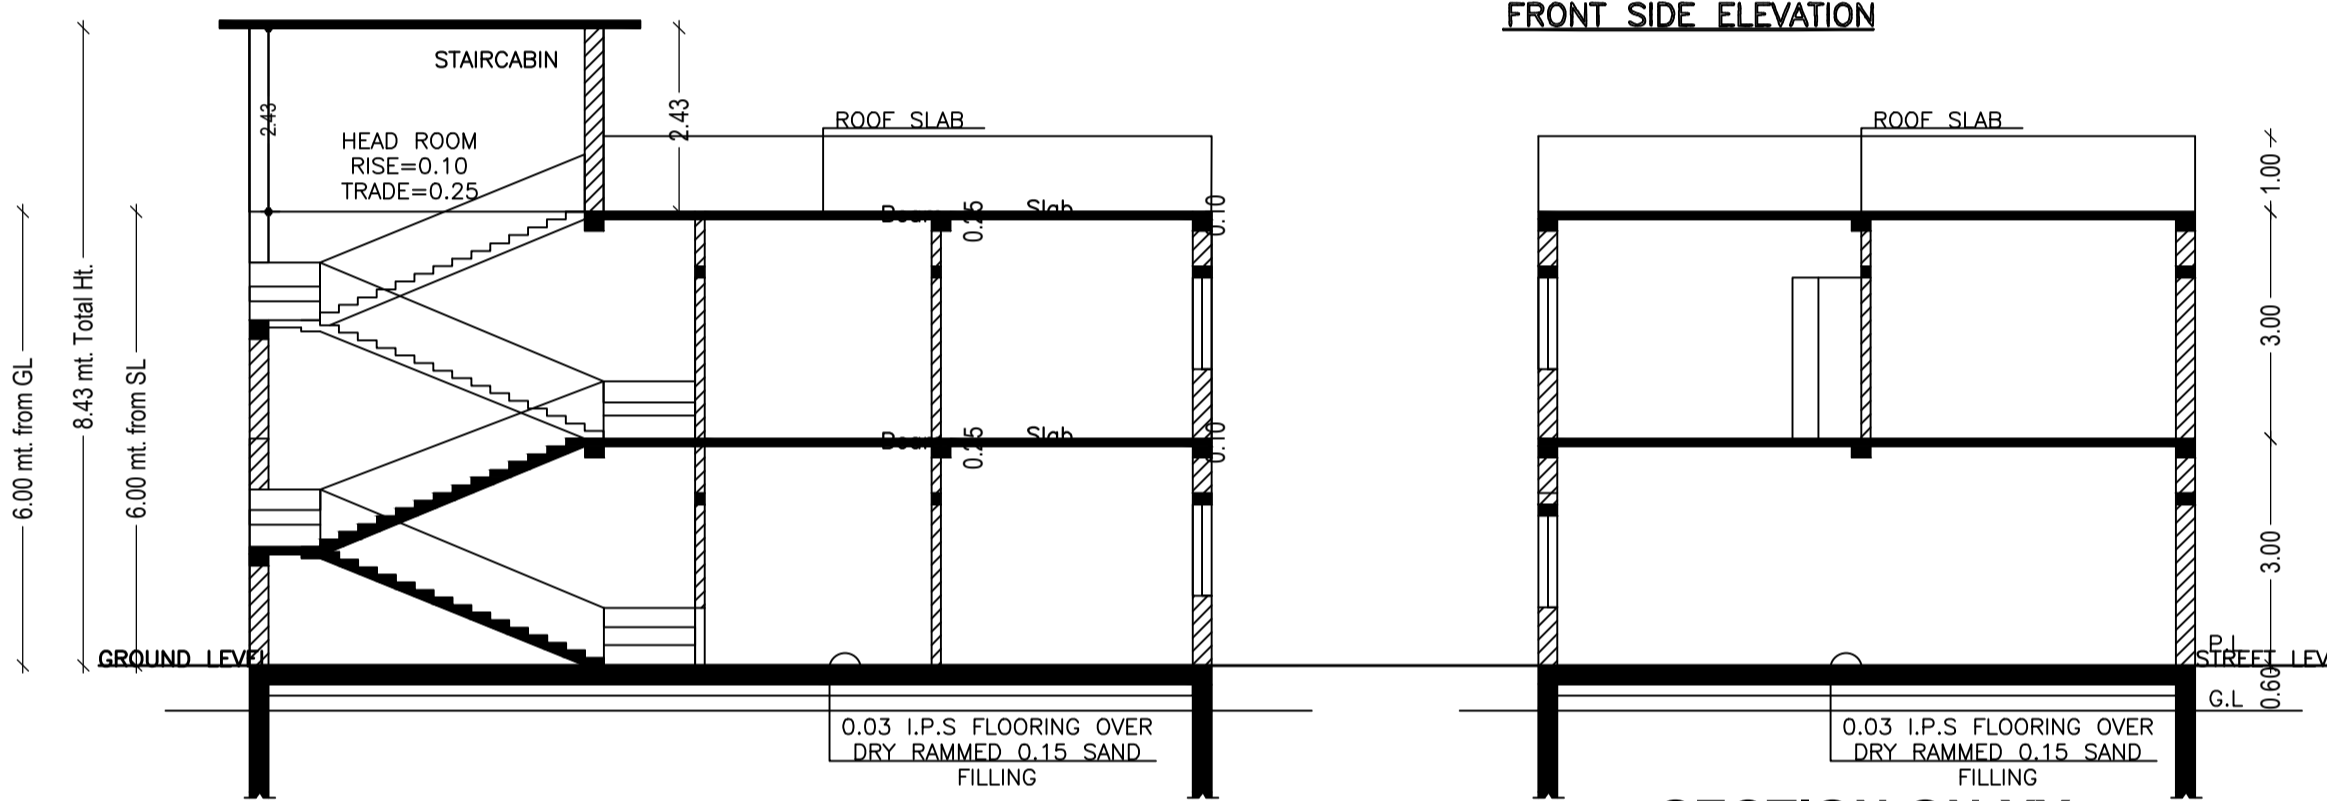

SECTION ON-XX

SECTION ON-YY

FAR & Tenement Details (Table 4c-1)

Building	No. of Same Bldg	Total Built Up Area (Sq.mt.)	Proposed FAR Area (Sq.mt.) Resi.	Total FAR Area (Sq.mt.)	Total Consumed Additional FAR Area (Sq.mt.)	Tnmt (No.)
A (BUILDING)	1	129.00	129.00	129.00	129.00	01
Grand Total :	1	129.00	129.00	129.00	129.00	01

Proposal Basic Information

Proposal File No.	MNNP/BP/0122/W02/2022
Owner Name	MANJU DEVI
Khata No	14
Plot No	54
Village Name	Sudna
Use	Residential
SubUse	Bungalow/ Dwelling / Non Apartment

AREA STATEMENT		SQ.MT.
AREA OF PLOT (Minimum)	(A)	120.36
Deduction for NetPlot Area		
Surrender Free of Cost		9.89
Total		9.89
NET AREA OF PLOT(Gross Plot Area - Deduction from Gross Plot area)	(A-Deductions)	110.47
Deduction for Balance Plot Area(from Gross Plot Area)		
Surrender Free of Cost		9.89
Common Plot		9.79
Total		19.68
BALANCE AREA OF PLOT(Net Plot Area - Recreational/Amenity space)	(A-Deductions)	100.68
PLOT AREA FOR COVERAGE(Net Plot Area)	(A-Deductions)	110.47
Plot Area for FAR (Net Plot Area + Road Widening Area)	(A-Deductions)	120.36
COVERAGE CHECK		
Permissible Coverage area (70.00 %)		77.33
Proposed Coverage Area (58.39 %)		64.50
Total Prop. Coverage Area (58.39 %)		64.50
Balance coverage area (11.61 %)		12.83
FAR CHECK		
Perm. FAR Area (1.50)		180.54
Total Perm. FAR area		180.54
Residential FAR		129.00
Proposed FAR Area		129.00
Total Proposed FAR Area		129.00
Consumed FAR (Factor)		1.07
Balance FAR Area		51.54
BUILT UP AREA CHECK		
Total Proposed BuiltUp Area		129.00
ARCHITECT (Regd)	PANKAJ KUMAR SINGH	
ENGINEER (Regd)		
SUPERVISOR (Regd)		
OWNER (Regd)	MANJU DEVI	
DEVELOPMENT AUTHORITY	LOCAL BODY	

COLOR INDEX	
PLOT BOUNDARY	[Red Line]
ABUTTING ROAD	[Green Line]
PROPOSED CONSTRUCTION	[Yellow Line]
COMMON PLOT	[Blue Line]
ROAD WIDENING AREA	[Orange Line]
EXISTING (To be retained)	[Light Blue Line]
EXISTING (To be demolished)	[Light Yellow Line]

Buildingwise Floor FAR Details

Floor Name	Building Name A (BUILDING)		Total	
	Proposed Built Up Area (Sq.mt.)	Proposed FAR Area (Sq.mt.)	Total Proposed Built Up Area (Sq.mt.)	Total FAR Area (Sq.mt.)
Ground Floor	64.50	64.50	64.50	64.50
First Floor	64.50	64.50	64.50	64.50
Terrace Floor	0.00	0.00	0.00	0.00
Total :	129.00	129.00	129.00	129.00

Building USE/SUBUSE Details

Building Name	Building Use	Building SubUse	Building Structure
A (BUILDING)	Residential	Bungalow/ Dwelling / Non Apartment	Non-Highrise

LTP NAME AND SIGNATURE	STRUCTURAL ENG'S NAME AND SIGNATURE	BUILDER NAME AND SIGNATURE	DIGITAL SIGNATURE
PANKAJ KUMAR SINGH MNNP/ENG/006/2019			