

FAR & Tenement Details (Table 4c-1)


Building	No. of Same Bldg	Total Built Up Area (Sq.mt.)	Proposed FAR Area (Sq.mt.)	Total FAR Area (Sq.mt.)	Total Consumed Additional FAR Area (Sq.mt.)	Tnmt (No.)
A (BUILDING)	1	53.50	53.50	53.50	53.50	01
Grand Total :	1	53.50	53.50	53.50	53.50	01

Proposal Basic Information


Proposal File No.	MNNP/BI/0045/W03/2023
Owner Name	SARITA DEVI
Khata No	38
Plot No	13
Village Name	Nimiya
Use	Residential
SubUse	Bungalow/ Dwelling / Non Apartment

AREA STATEMENT


AREA DETAILS:	SQ.MT.
AREA OF PLOT (Minimum)	(A) 120.33
Deduction for NetPlot Area	
Surrender Free of Cost	12.89
Total	12.89
NET AREA OF PLOT(Gross Plot Area - Deduction from Gross Plot area)	(A-Deductions) 107.44
Deduction for Balance Plot Area(from Gross Plot Area)	
Surrender Free of Cost	12.89
Common Plot	12.48
Total	25.37
BALANCE AREA OF PLOT(Net Plot Area - Recreational/Amenity space)	(A-Deductions) 94.96
PLOT AREA FOR COVERAGE(Net Plot Area)	(A-Deductions) 107.44
Plot Area for FAR (Net Plot Area + Road/Widening Area)	(A-Deductions) 120.33
COVERAGE CHECK	
Permissible Coverage area (70.00 %)	75.21
Proposed Coverage Area (49.80 %)	53.50
Total Prop. Coverage Area (49.8 %)	53.50
Balance coverage area (20.21 %)	21.71
FAR CHECK	
Perm. FAR Area (1,500)	180.49
Total Perm. FAR area	180.49
Residential FAR	53.50
Proposed FAR Area	53.50
Total Proposed FAR Area	53.50
Consumed FAR (Factor)	0.44
Balance FAR Area	126.99
BUILT UP AREA CHECK	
Total Proposed BuiltUp Area	53.50
ARCHITECT (Regd)	AKASH SRIVASTAVA
ENGINEER (Regd)	
SUPERVISOR (Regd)	
OWNER (Regd)	SARITA DEVI
DEVELOPMENT AUTHORITY	LOCAL BODY

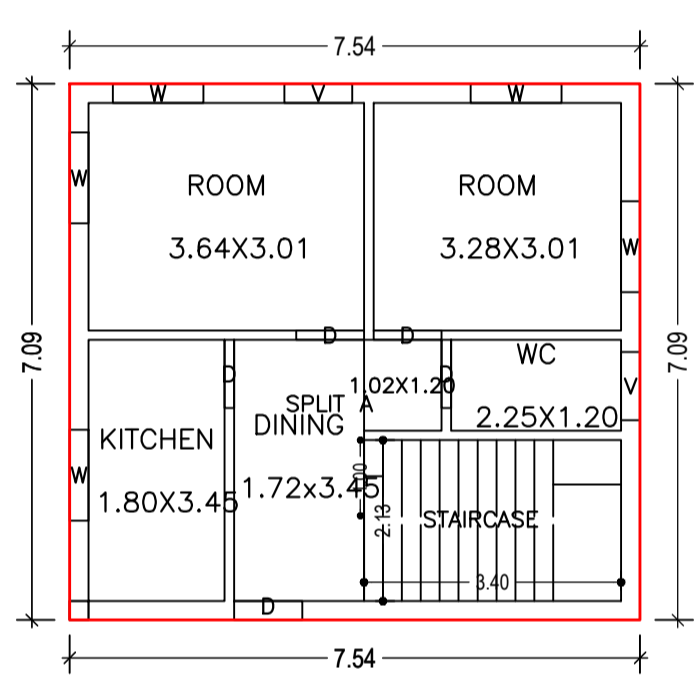

GROUND FLOOR PLAN (Proposed) (SCALE 1:100)



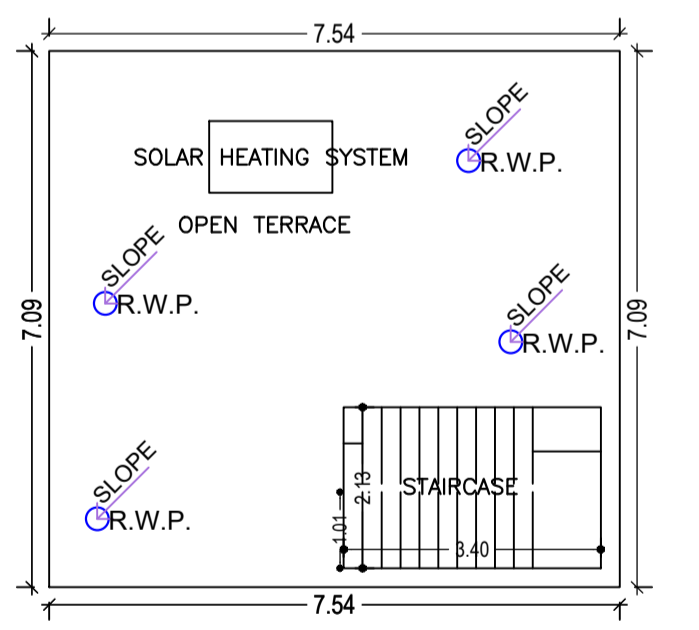


TERRACE FLOOR PLAN (SCALE 1:100)

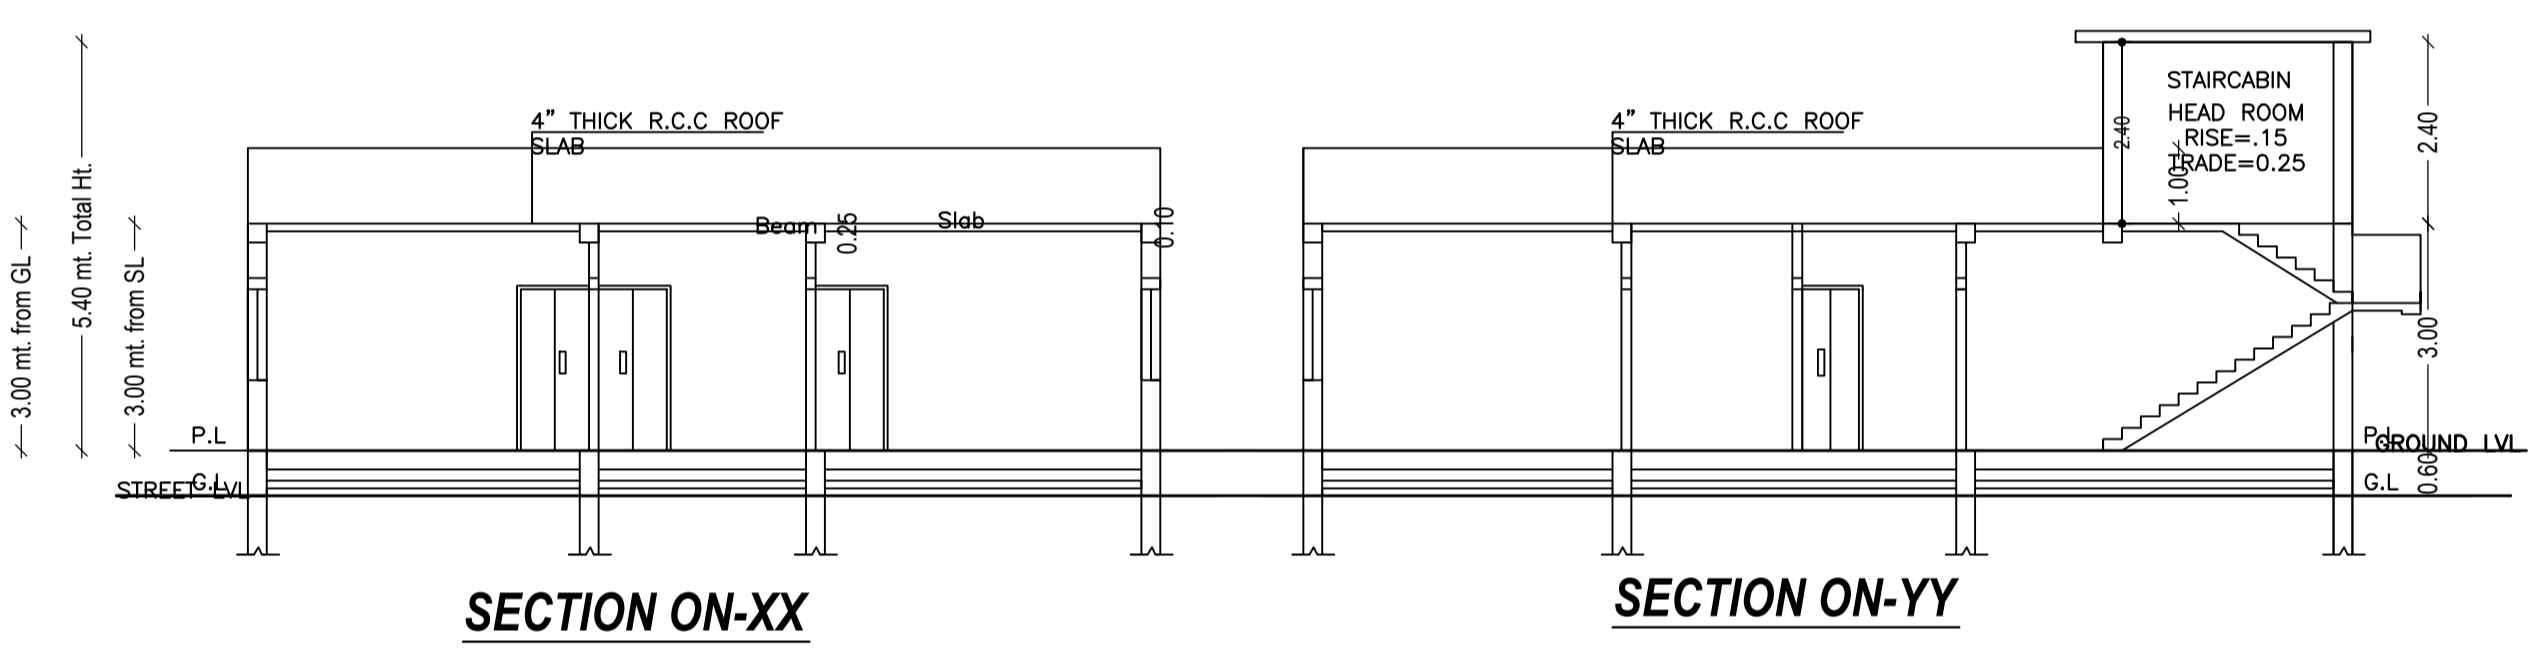


SECTION ON-XX


SECTION ON-YY

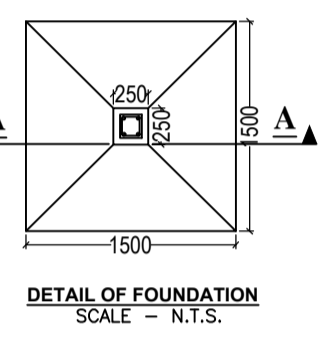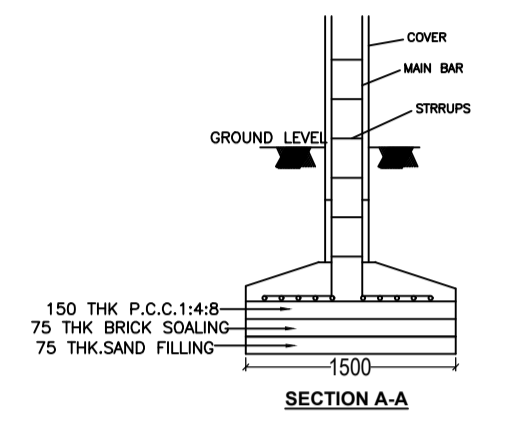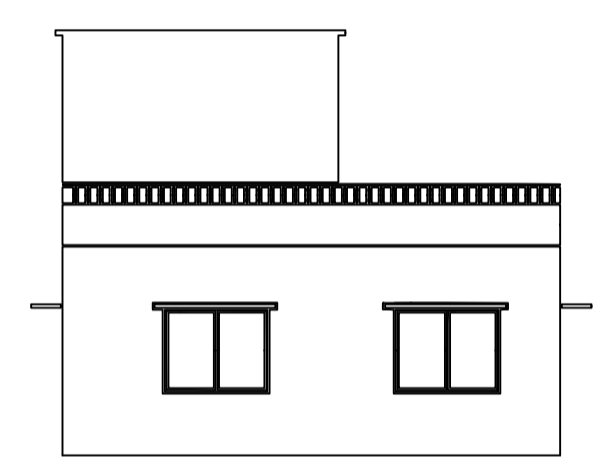

DETAIL OF FOUNDATION SCALE = N.T.S.

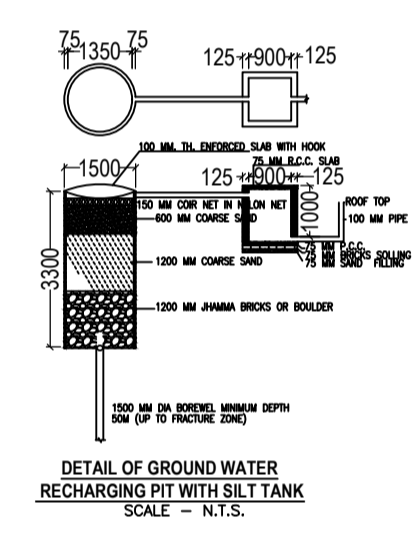

DETAIL OF GROUND WATER RECHARGING PIT WITH SILT TANK SCALE = N.T.S.

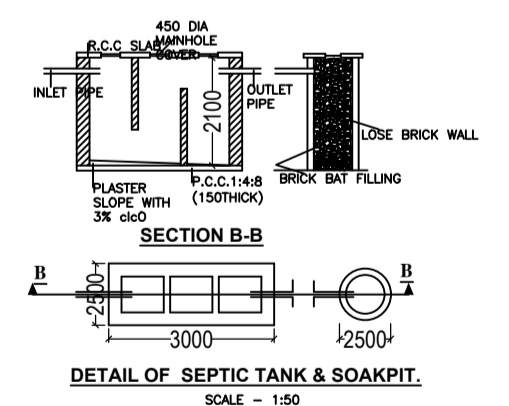

DETAIL OF SEPTIC TANK & SOAKPIT. SCALE = 1:50

COLOR INDEX

PLOT BOUNDARY	Black
ABUTTING ROAD	Green
PROPOSED CONSTRUCTION	Red
COMMON PLOT	Yellow
ROAD WIDENING AREA	Blue
EXISTING (To be retained)	Orange
EXISTING (To be demolished)	White

Buildingwise Floor FAR Details

Floor Name	Building Name A (BUILDING)		Total	
	Proposed Built Up Area (Sq.mt.)	Proposed FAR Area (Sq.mt.)	Total Proposed Built Up Area (Sq.mt.)	Total FAR Area (Sq.mt.)
Ground Floor	53.50	53.50	53.50	53.50
Terrace Floor	0.00	0.00	0.00	0.00
Total :	53.50	53.50	53.50	53.50

Building USE/SUBUSE Details

Building Name	Building Use	Building SubUse	Building Structure
A (BUILDING)	Residential	Bungalow/ Dwelling / Non Apartment	Non-Highrise

Building :A (BUILDING)

Floor Name	Total Built Up Area (Sq.mt.)	Proposed FAR Area (Sq.mt.)	Total FAR Area (Sq.mt.)	Total Consumed Additional FAR Area (Sq.mt.)	Tnmt (No.)
Ground Floor	53.50	53.50	53.50	53.50	01
Terrace Floor	0.00	0.00	0.00	0.00	00
Total :	53.50	53.50	53.50	53.50	01
Total Number of Same Buildings	1				
Total :	53.50	53.50	53.50	53.50	01

SCHEDULE OF DOOR:

BUILDING NAME	NAME	LENGTH	HEIGHT	NOS
A (BUILDING)	D	0.90	2.10	05

SCHEDULE OF WINDOW/VENTILATION:

BUILDING NAME	NAME	LENGTH	HEIGHT	NOS
A (BUILDING)	V	0.90	0.60	02
A (BUILDING)	W	1.20	1.20	05

UnitBUA Table for Building :A (BUILDING)

FLOOR	Name	UnitBUA Type	UnitBUA Area	Carpet Area	No. of Rooms	No. of Tenement
GROUND FLOOR PLAN	SPLIT A	FLAT	44.81	44.75	5	1
Total:	-	-	44.81	44.75	5	1

LTP NAME AND SIGNATURE	STRUCTURAL ENG'S NAME AND SIGNATURE	BUILDER NAME AND SIGNATURE	DIGITAL SIGNATURE
AKASH SRIVASTAVA MNNP/ENG/0009/2021			