


Proposal Basic Information	
Proposal File No.	PNPC/EP/0012/W04/2023
Owner Name	LUCY DEVI
Khata No	203
Plot No	203
Village Name	Pakur
Use	Residential
SubUse	Bungalow/ Dwelling / Non Apartment

SITE PLAN

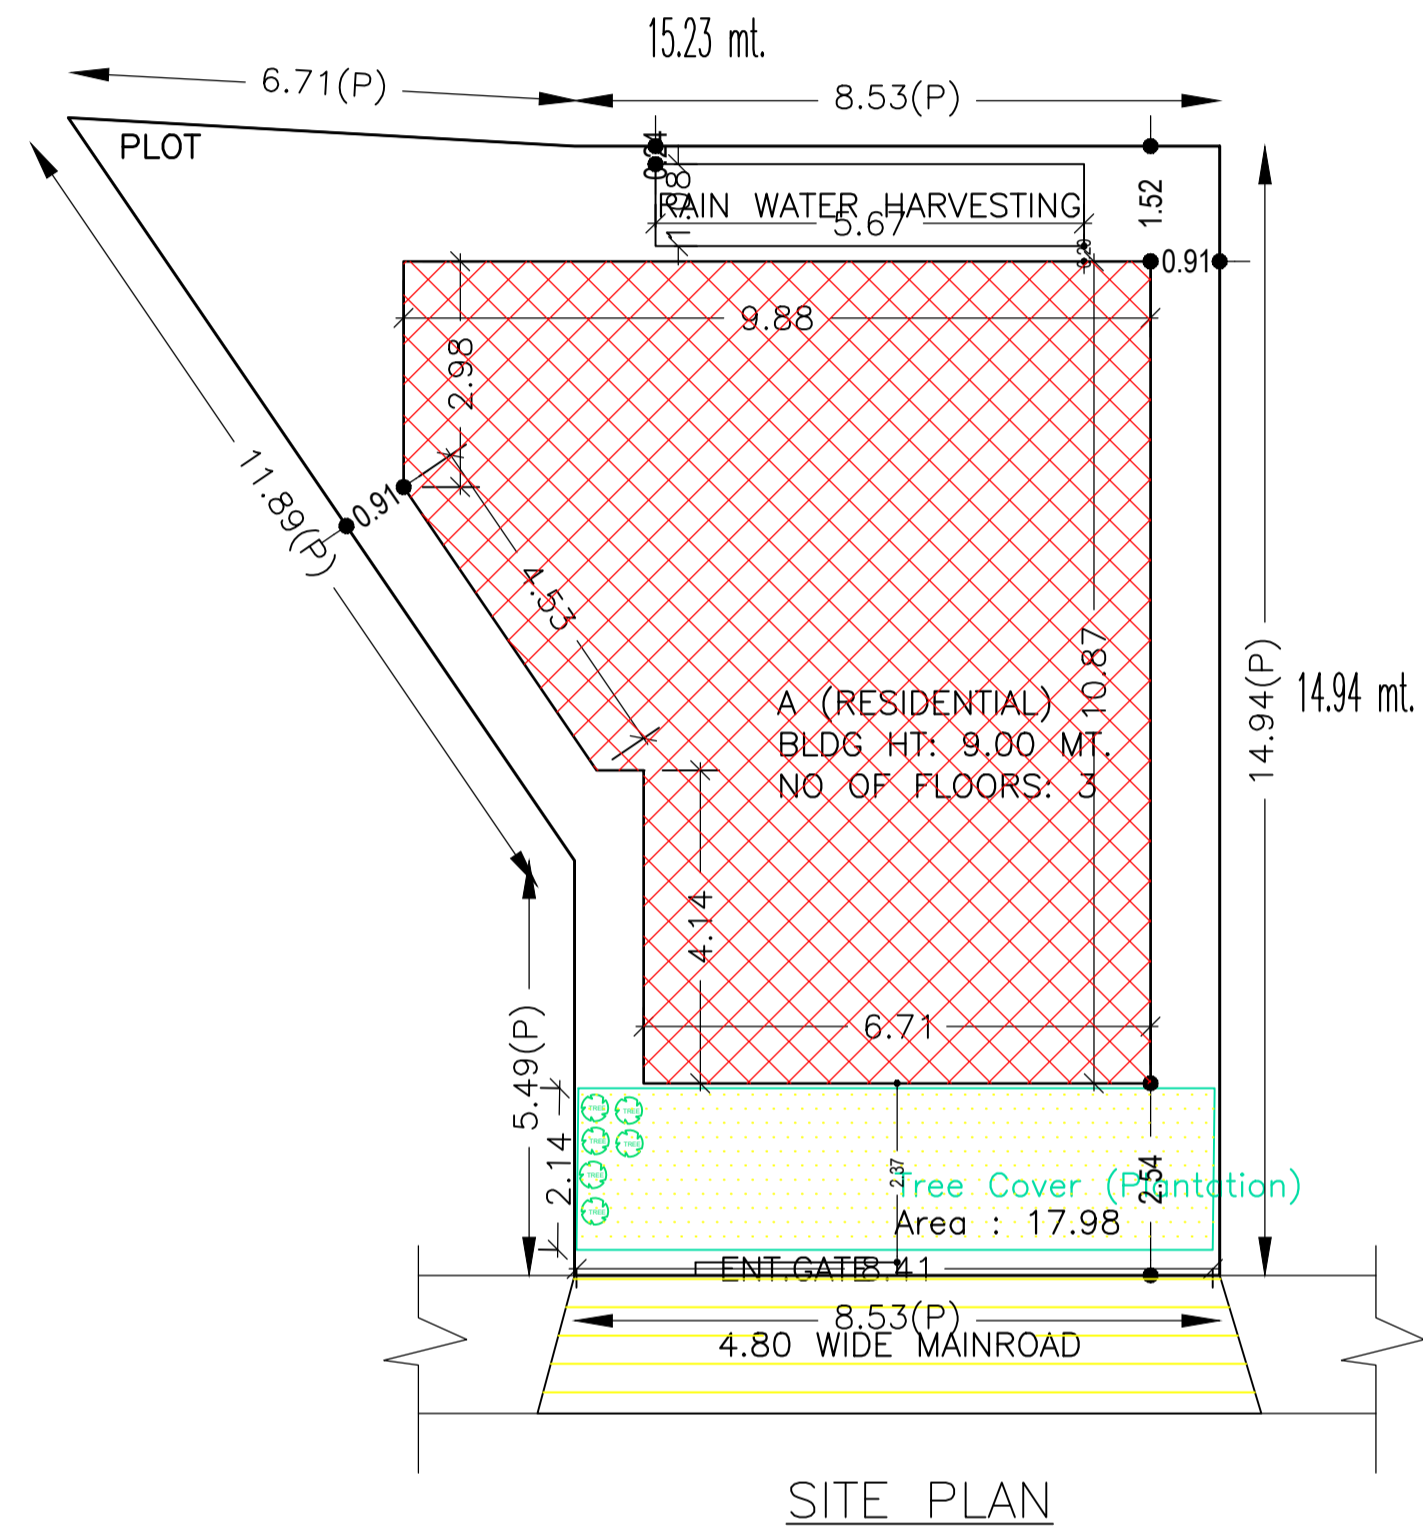

SITE PLAN

AREA STATEMENT PAKUR NAGAR PARISHAD		VERSION NO.: 10.66
PROJECT DETAIL:		VERSION DATE: 16/10/2020
Region: JHARKHAND URBAN LOCAL BODIES	Plot Use: Residential	
District: PAKUR	Plot SubUse: Bungalow/ Dwelling / Non Apartment	
Authority: PAKUR NAGAR PARISHAD	PlotNearby/ReligiousStructure: NA	
Inward_No: PNP/EP/0012/W04/2023	Plot/SubPlot No: 203	
Application Type: General Proposal	North: Road Width - 4.8	
Project Type: Building Permission	South: -	
Nature of Development: New	East: -	
Location of Development Area: Old Area	West: -	
AREA DETAILS:		SQ.MT.
AREA OF PLOT (Minimum)	(A)	159.09
NET AREA OF PLOT(Gross Plot Area - Deduction from Gross Plot area)	(A-Deductions)	159.09
Deduction for Balance Plot Area(from Gross Plot Area)		
Common Plot		17.98
Total		17.98
BALANCE AREA OF PLOT(Net Plot Area - Recreational/Amenity space)	(A-Deductions)	141.11
PLOT AREA FOR COVERAGE(Net Plot Area)	(A-Deductions)	159.09
Plot Area for FAR (Net Plot Area + Road Widening Area)	(A-Deductions)	159.09
COVERAGE CHECK		
Permissible Coverage area ( 70.00 % )		111.36
Proposed Coverage Area ( 56.25 % )		89.49
Total Prop. Coverage Area ( 56.25 % )		89.49
Balance coverage area ( 13.75 % )		21.87
FAR CHECK		
Perm. FAR Area ( 1.800 )		286.36
Total Perm. FAR area		286.36
Residential FAR		268.46
Proposed FAR Area		268.46
Total Proposed FAR Area		268.46
Consumed FAR (Factor)		1.69
Balance FAR Area		17.90
BUILT UP AREA CHECK		
Total Proposed BuiltUp Area		268.47
ARCHITECT (Regd)	Navin Kumar Mandal	
ENGINEER (Regd)		
SUPERVISOR (Regd)		
OWNER (Regd)	LUCY DEVI	
DEVELOPMENT AUTHORITY	LOCAL BODY	

COLOR INDEX	
PLOT BOUNDARY	Black
ABUTTING ROAD	Green
PROPOSED CONSTRUCTION	Red
COMMON PLOT	Yellow
ROAD WIDENING AREA	Orange
EXISTING (To be retained)	Blue
EXISTING (To be demolished)	Light Blue

Buildingwise Floor FAR Details

Floor Name	Building Name A (RESIDENTIAL)		Total	
	Proposed Built Up Area (Sq.mt.)	Proposed FAR Area (Sq.mt.)	Total Proposed Built Up Area (Sq.mt.)	Total FAR Area (Sq.mt.)
Ground Floor	89.49	89.49	89.49	89.49
First Floor	89.49	89.49	89.49	89.49
Second Floor	89.49	89.49	89.49	89.49
Terrace Floor	0.00	0.00	0.00	0.00
Total	268.47	268.47	268.47	268.47

Building USE/SUBUSE Details


Building Name	Building Use	Building SubUse	Building Structure
A (RESIDENTIAL)	Residential	Bungalow/ Dwelling / Non Apartment	Non-Highrise

FAR & Tenement Details (Table 4c-1)


Building	No. of Same Bldg	Total Built Up Area (Sq.mt.)	Proposed FAR Area (Sq.mt.) Resi.	Total FAR Area (Sq.mt.)	Total Consumed Additional FAR Area (Sq.mt.)	Tnmt (No.)
A (RESIDENTIAL)	1	268.47	268.47	268.47	268.47	01
Grand Total :	1	268.47	268.47	268.47	268.47	01

LTP NAME AND SIGNATURE	STRUCTURAL ENG'S NAME AND SIGNATURE	BUILDER NAME AND SIGNATURE	DIGITAL SIGNATURE
Navin Kumar Mandal PNPC/ENG/0004/2019			


Proposal Basic Information	
Proposal File No.	PNPC/EP/0012/W04/2023
Owner Name	LUCY DEVI
Khata No	203
Plot No	203
Village Name	Pakur
Use	Residential
SubUse	Bungalow/ Dwelling / Non Apartment

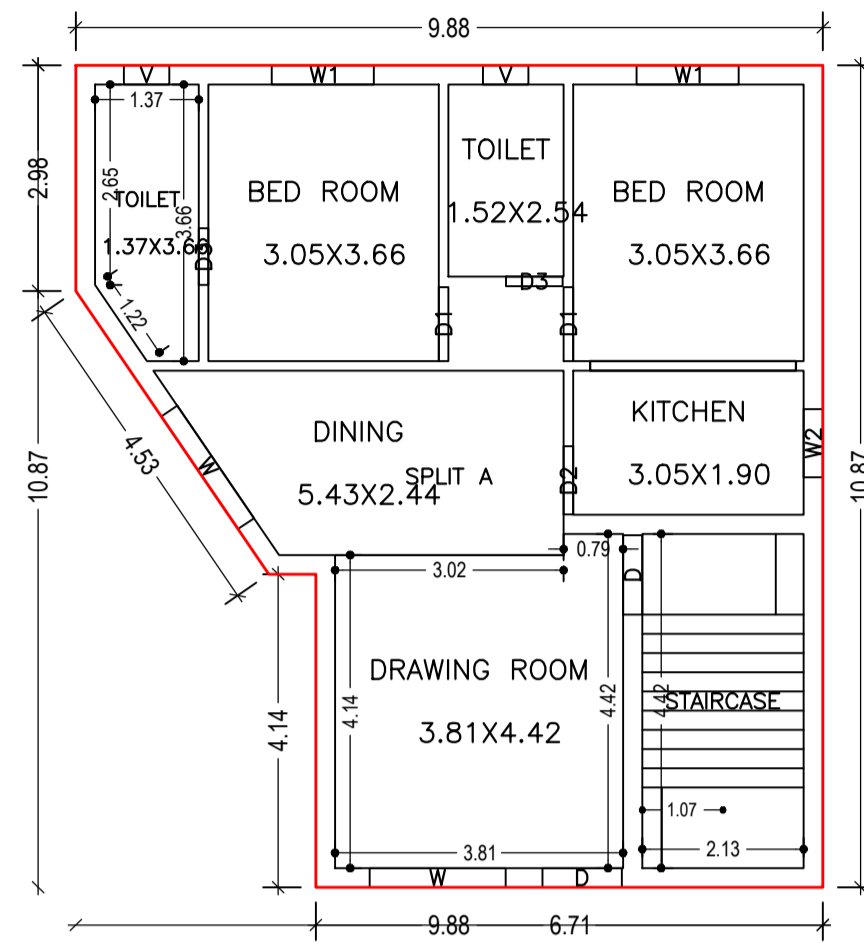

GROUND FLOOR PLAN  
(Proposed)  
(SCALE 1:100)

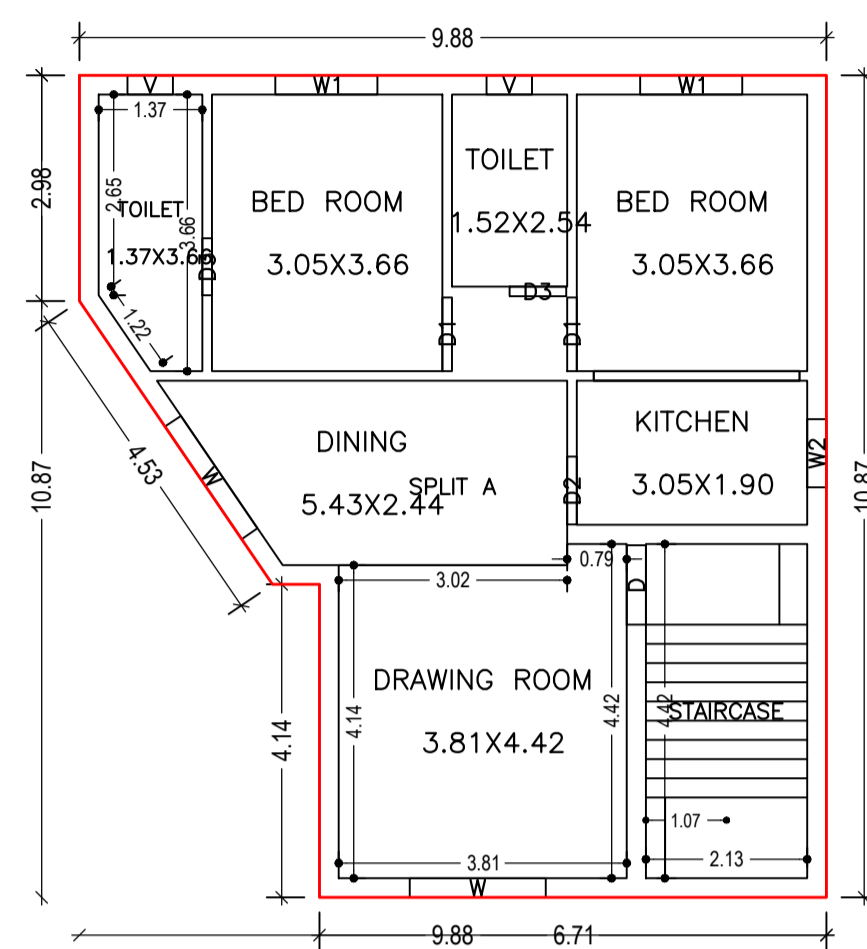

TYPICAL - 1- 2 FLOOR PLAN  
(Proposed)  
(SCALE 1:100)

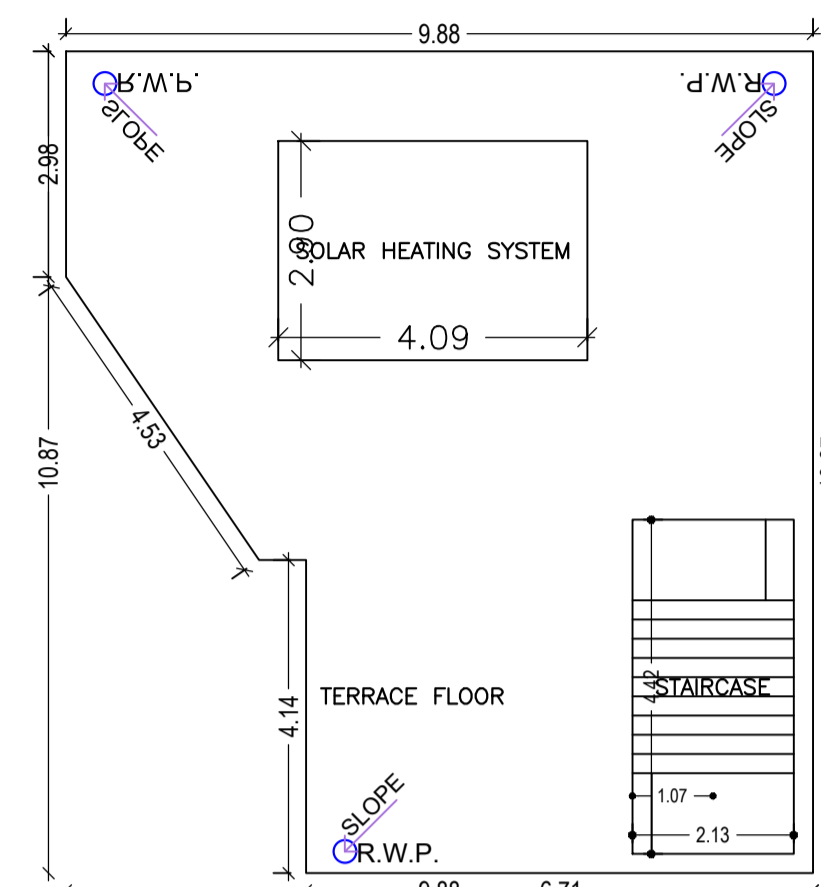

TERRACE FLOOR PLAN  
(SCALE 1:100)

Building :A (RESIDENTIAL)

Floor Name	Total Built Up Area (Sq.mt.)	Total FAR Area (Sq.mt.)		Total Consumed Additional FAR Area (Sq.mt.)	Tnmt (No.)
		Proposed FAR Area (Sq.mt.)	Resi.		
Ground Floor	89.49	89.49	89.49	89.49	01
First Floor	89.49	89.49	89.49	89.49	00
Second Floor	89.49	89.49	89.49	89.49	00
Terrace Floor	0.00	0.00	0.00	0.00	00
Total :	268.47	268.47	268.47	268.47	01
Total Number of Same Buildings :	1				
Total :	268.47	268.47	268.47	268.47	01

SCHEDULE OF DOOR:







BUILDING NAME	NAME	LENGTH	HEIGHT	NOS
A (RESIDENTIAL)	D3	0.75	2.10	06
A (RESIDENTIAL)	D2	0.90	2.10	03
A (RESIDENTIAL)	D1	0.98	2.10	06
A (RESIDENTIAL)	D	1.05	2.10	04

SCHEDULE OF WINDOW/VENTILATION:

BUILDING NAME	NAME	LENGTH	HEIGHT	NOS
A (RESIDENTIAL)	V	0.60	1.20	06
A (RESIDENTIAL)	W2	0.90	1.20	03
A (RESIDENTIAL)	W1	1.35	1.20	06
A (RESIDENTIAL)	W	1.80	1.20	06

UnitBUA Table for Building :A (RESIDENTIAL)

FLOOR	Name	UnitBUA Type	UnitBUA Area	Carpet Area	No. of Rooms	No. of Tenement
GROUND FLOOR PLAN	SPLIT A	FLAT	268.46	267.42	7	1
TYPICAL - 1- 2 FLOOR PLAN	SPLIT A	FLAT	0.00	0.00	7	0
Total:	-	-	268.46	267.42	21	1

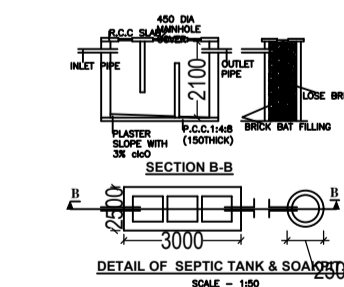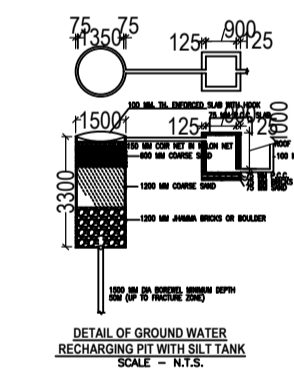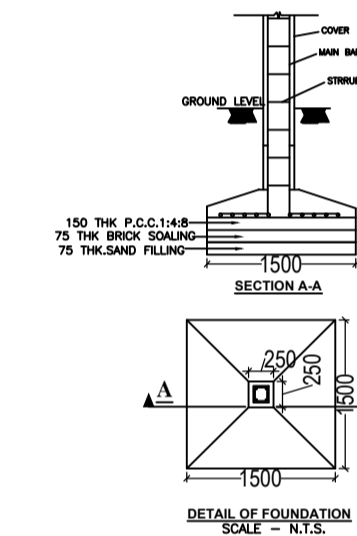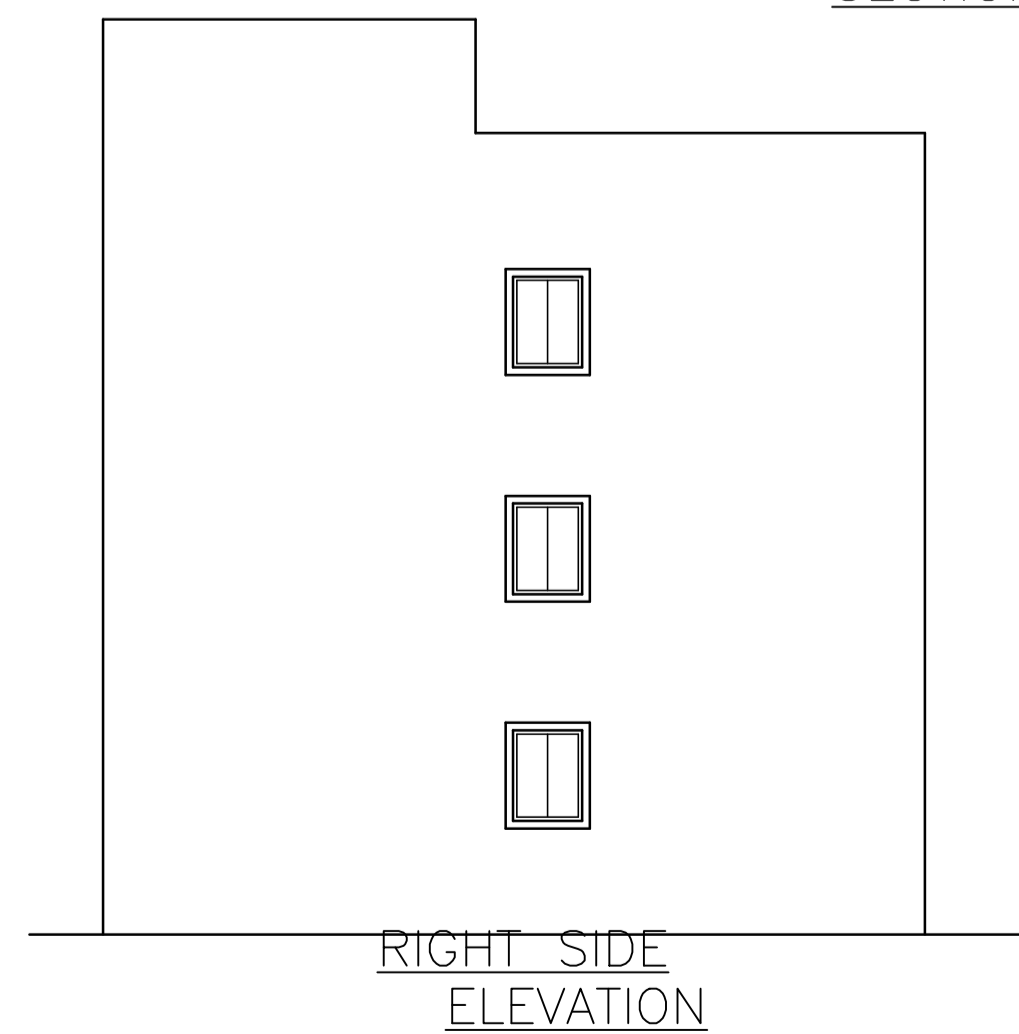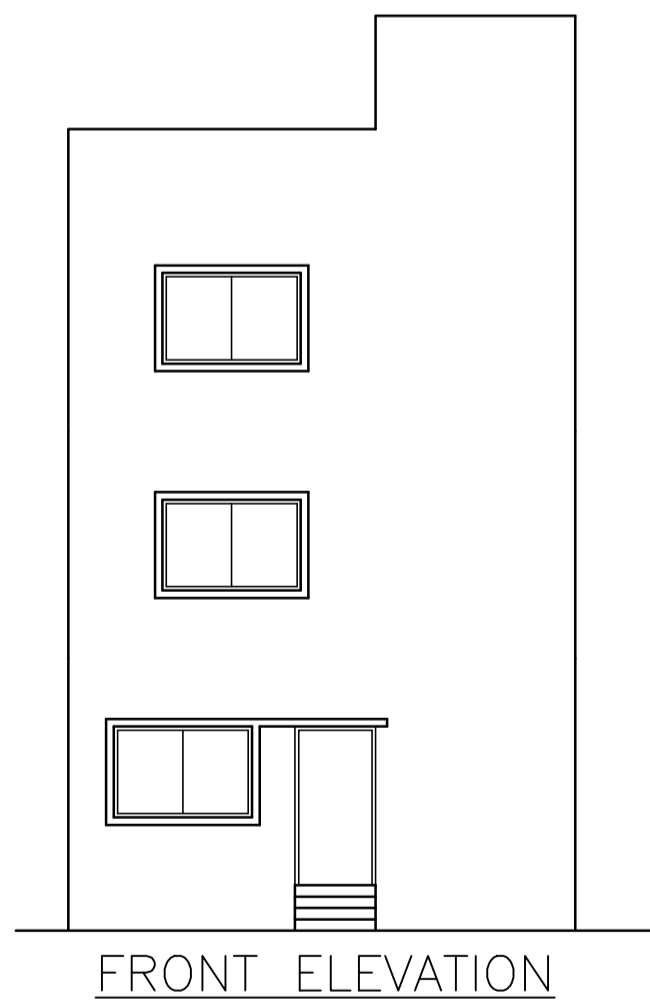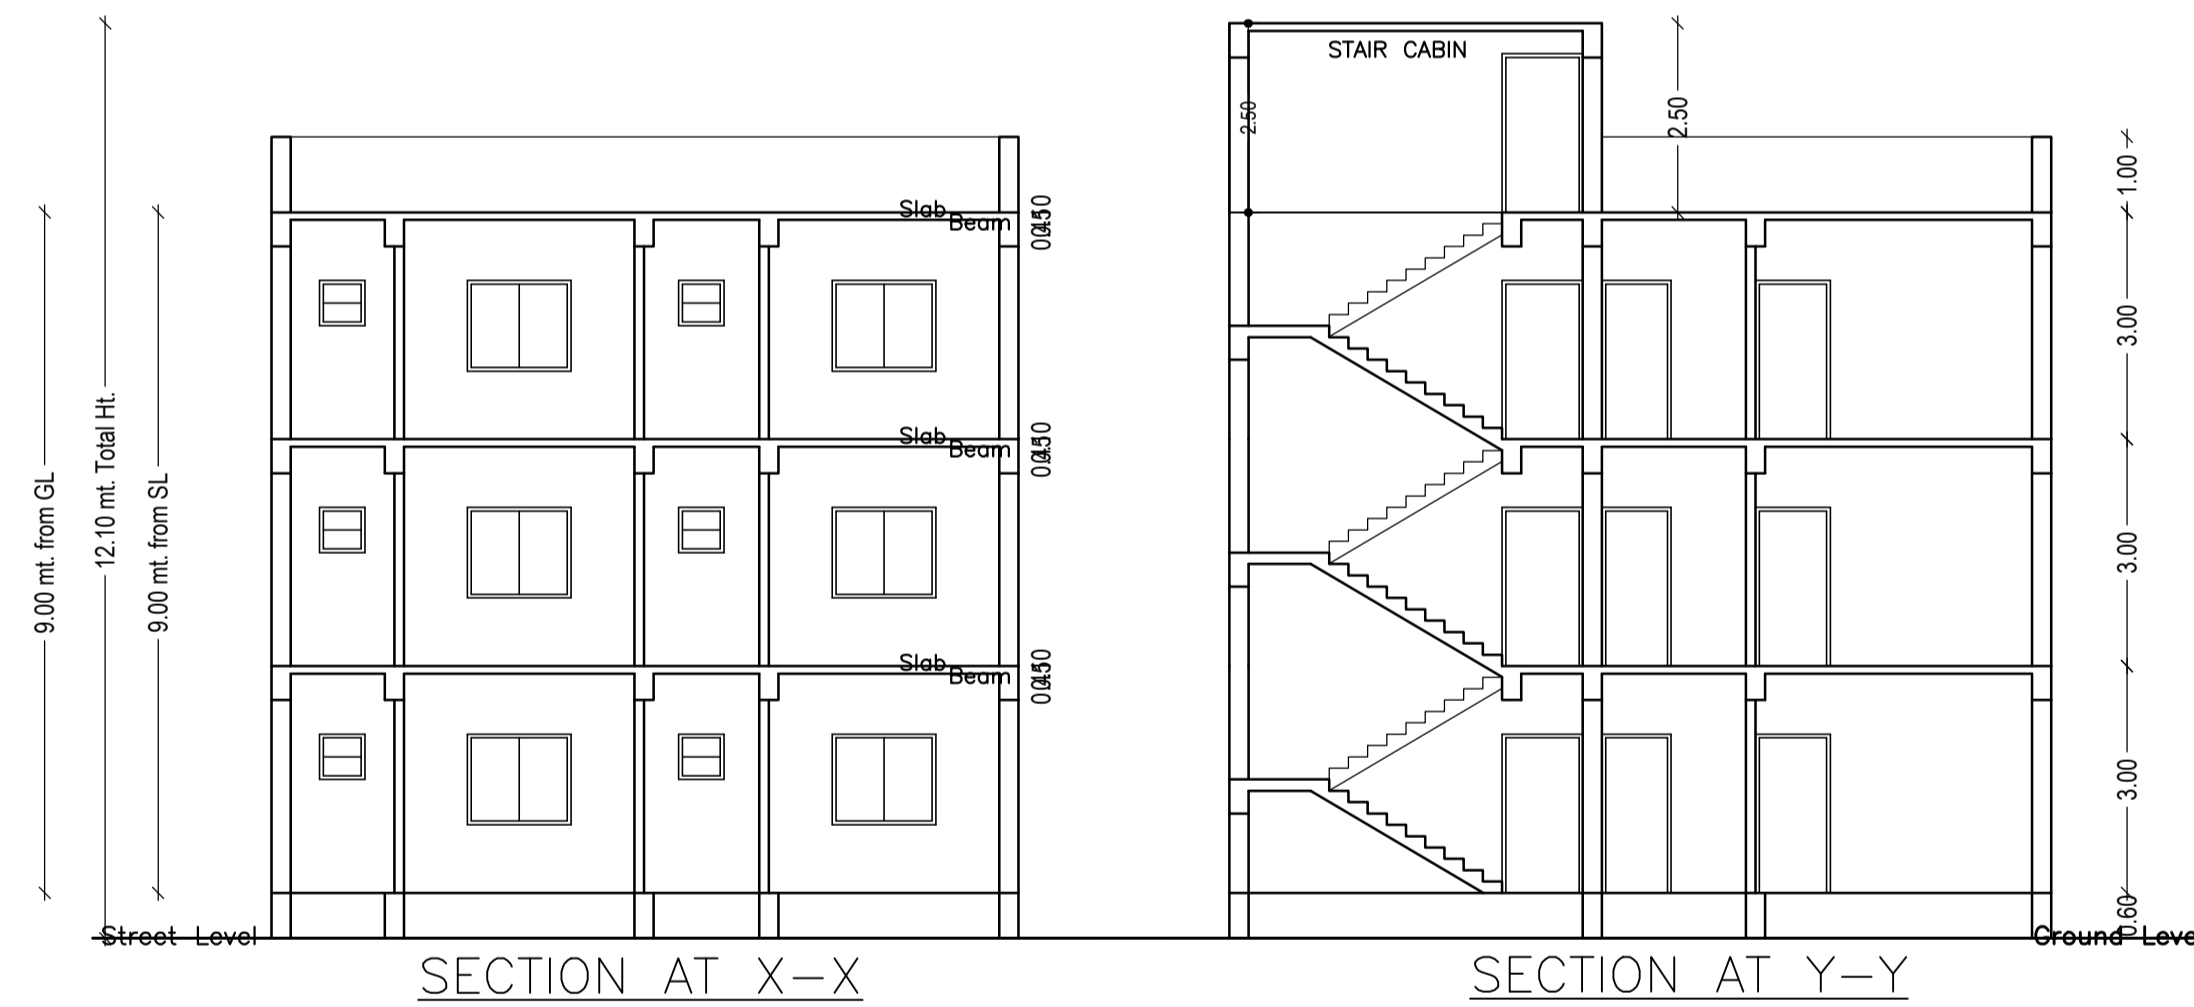

LTP NAME AND SIGNATURE	STRUCTURAL ENG'S NAME AND SIGNATURE	BUILDER NAME AND SIGNATURE	DIGITAL SIGNATURE
Navin Kumar Mandal PNPC/ENG/0004/2019			