



PROPOSED RESIDENTIAL GROUND FLOOR BUILDING PLAN OF SMT. PARWATI DEVI W/O LATE ASHOK KUMAR NAYAK, A.T. NOVTRATI TOLI BUNDU, P.S. BUNDU, DISTT- BUNDU (JHARKHAND) UNDER KHATA NO:- 311, PLOT NO:- 414,415,416.

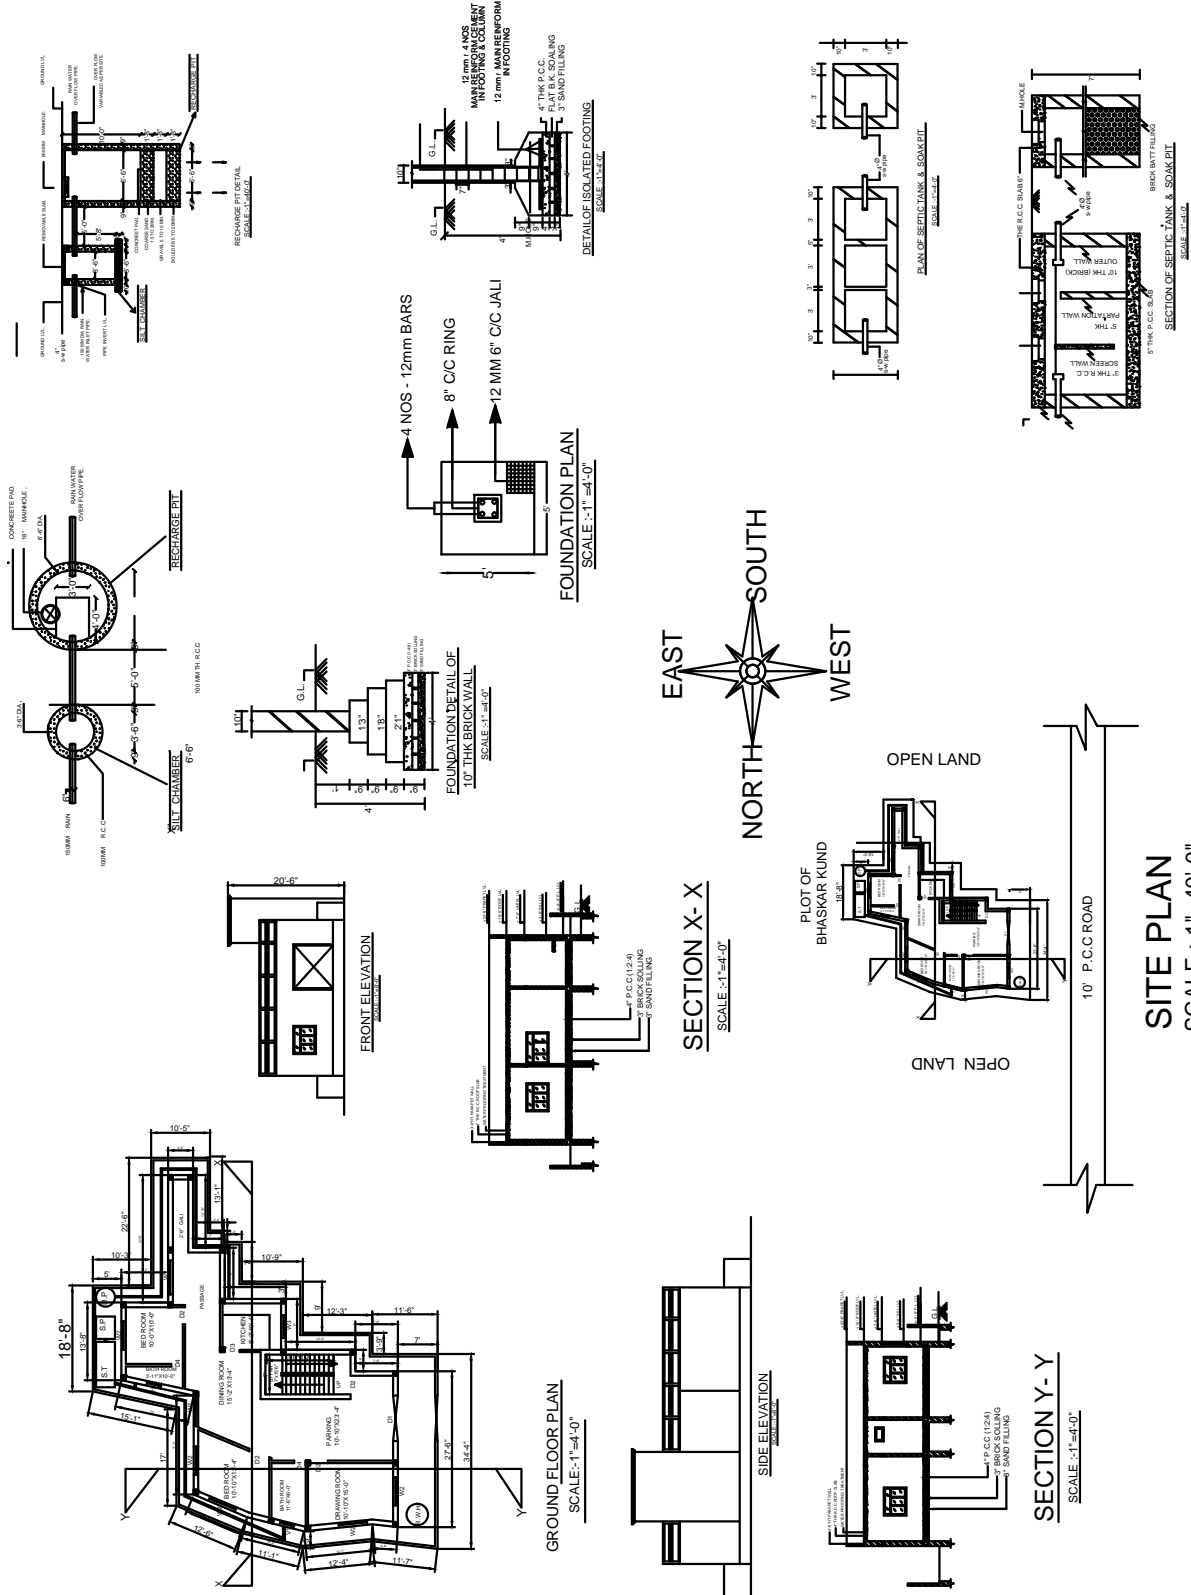

SITE PLAN
SCALE :-1"=40'-0"

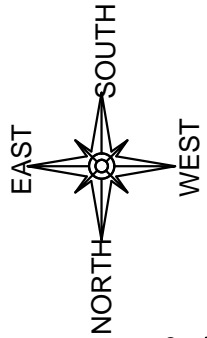

| SCHEDULE OF OPENINGS | | | |
|----------------------|-------------|-----|-----------|
| DISC. | TYPE | NOS | OPENING |
| | R.S SHUTTER | 0 | 6'0"x8'0" |
| | DOOR | 1 | 4'0"x7'0" |
| | DOOR | 4 | 3'6"x7'0" |
| | DOOR | 1 | 3'0"x7'0" |
| | DOOR | 2 | 2'6"x7'0" |
| | WINDOW | 2 | 5'0"x4'0" |
| | WINDOW | 5 | 4'0"x4'0" |
| | WINDOW | 1 | 2'0"x4'0" |
| | VANTIL | 2 | 2'0"x1'6" |

| AREA STATEMENT | |
|-----------------|-----------|
| TOTAL LAND AREA | - 2391 |
| PROP. GF. AREA | - 1543.48 |
| OPEN LAND AREA | - 847.52 |

PROPOSED WORK SHOWN IN RED COLOUR

SPECIFICATION

- ISOLATED R.C.C. COLUMN FOUNDATION SHALL BE PROVIDED FOOTING SHALL BE PROVIDED WHERE EVER NECESSARY
- ALL MASONRY WORKS IN FOUNDATION, PLUMB & SUPER STRUCTURE WITH EXCEPT WALL 10" THK. SHALL BE DONE IN WORKING 1:6 AND 10" THK. WALLS IN 1:4
- ALL R.C.C. WORKS SHALL BE CARRIED OUT IN M20(1:1:2:3) CONCRETE.
- ALL REINFORCEMENT SHALL BE OF TMT STEEL.
- ALL DOOR FRAMES SHALL WOODEN
- SECCOLAR WINDOW SYSTEMILLY GLAZED STEEL SHALL BE USED
- ALL TYPE OF WINDOWS AND VENT. OPENINGS, ROOFING, ROOFING SURFACES SHALL BE PLASTERED WITH 1:3:6 THK. CEMENT MORTAR 1:4
- IF SMOKE/KOTTA STONE FLOORING SHALL BE PROVIDED IN ALL SURFACES INCLUDING STAIR CASES SHALL BE COLOURED WASH AND ALL WOOD & STEEL SHALL BE PAINTED WITH SYNTHETIC EMAMEL PAINT.
- ALL SANITARY AND PLUMBING WORKS SHALL BE OF FIRST CLASS QUALITY MATERIALS AND WORKMANSHIP
- ROOF WATER PROOFING TREATMENT OVER 4" OR R.C.C. SLAB
- THE DRAWING IS AS PER THE CONTAINMENT BUILDING BYE LAWS & REGULATIONS OF THE DISTT. BUNDU, JHARKHAND, ETC. IS ALREADY MADE ON BUILDING PLAN.

| DRAWING BY: | DRAWING NO. | JOB NO. |
|-------------|----------------|---------|
| RAVI SINGH | CG/CR/SUB/22/1 | RD |

PROPOSED RESIDENTIAL GROUND FLOOR.

BUILDING PLAN OF SMT. PARWATI DEVI W/O SRI. LATE ASHOK KUMAR NAYAK, A. T. NOVTRATI TOLI BUNDU, P. S. BUNDU, DISTT- BUNDU, (JHARKHAND) UNDER KHATA NO:- 311, PLOT NO:-414,415,416.

ARCHITECT **OWNER**

JIGYASHU KUMAR & CONSULTANT

ARCHITECT & INTERIOR DESIGNER
RAJ COMPLEX ABOVE ALLAHABAD BANK,
MAIN ROAD, RAMGARH CANTT.,
CELL NO -9836130034

JIGYASHU KUMAR & CONSULTANT SYSTEMS - CONTAINMENT BOARD.