

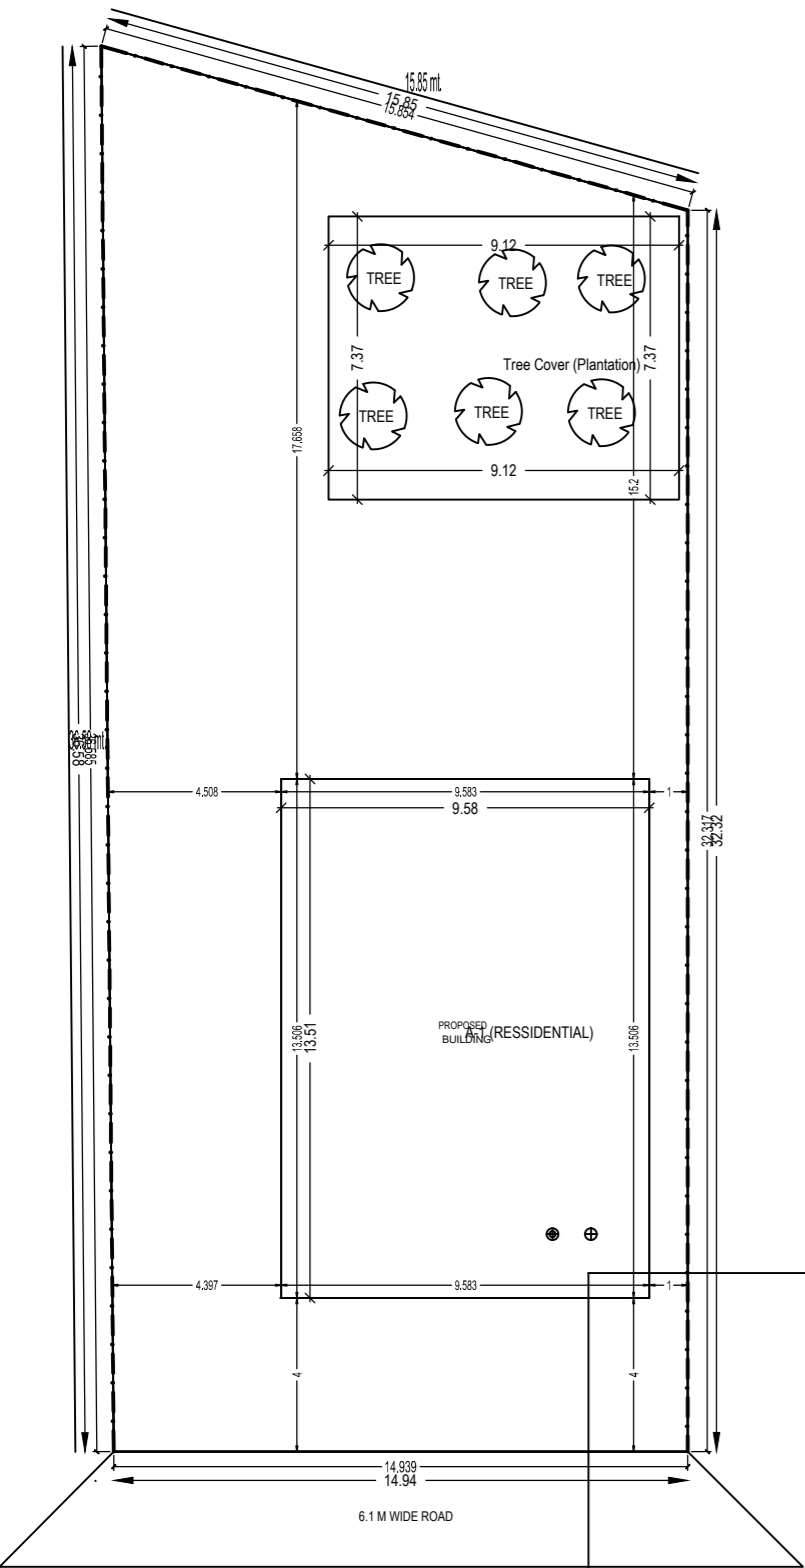
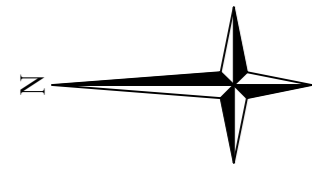
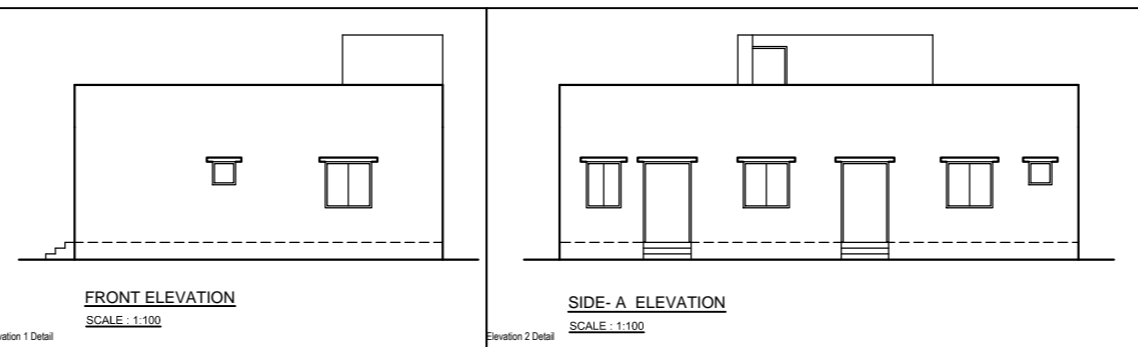
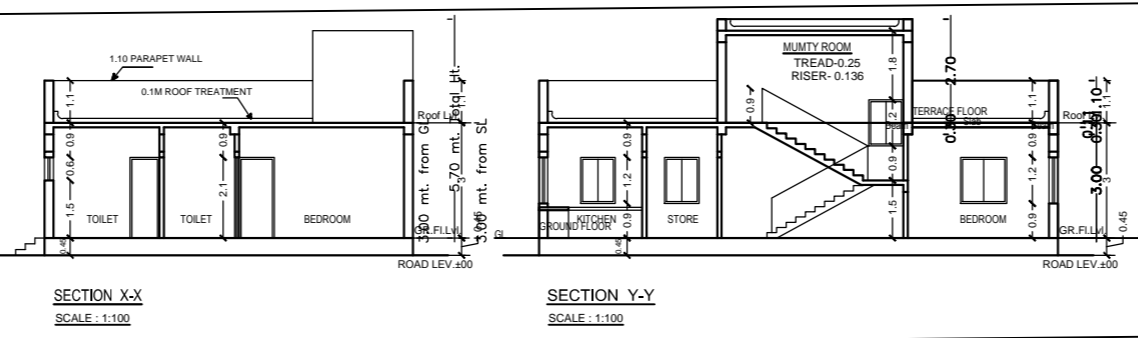





Project Title :SRI.MANOJ.KUMAR.MAHAJI

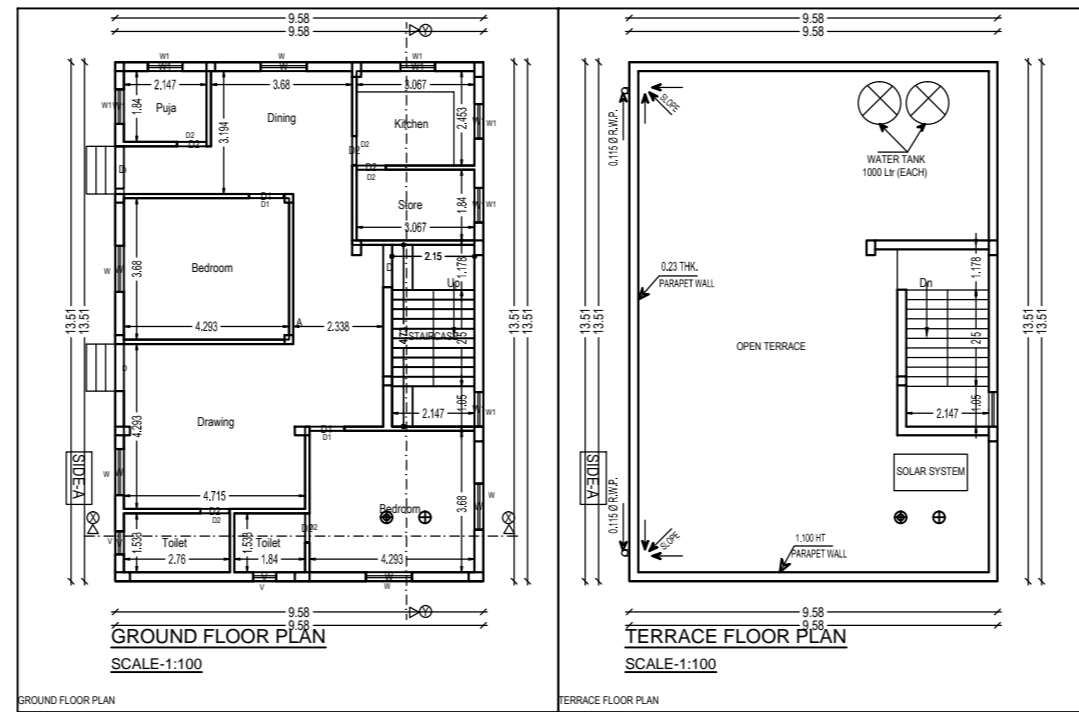

SITE PLAN
SCALE: 1:100

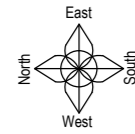

S.No.	TYPE	LENGTH	HEIGHT	SILL LEV.	LINTEL LEV.	DESCRIPTION
1	D	1.20m	2.10m	0.0m	2.1m	FULLY GLASS DOOR
2	D1	0.90m	2.10m	0.0m	2.1m	FULLY GLASS DOOR
3	D2	0.75m	2.10m	0.0m	2.1m	FULLY GLASS DOOR
4	W1	1.20m	1.20m	0.90m	2.1m	FULLY GLASS STEEL WINDOW
5	W2	0.90m	1.20m	0.90m	2.1m	FULLY GLASS STEEL WINDOW
6	V	0.60m	0.60m	2.1m	2.7m	FULLY GLASS VENTILATION

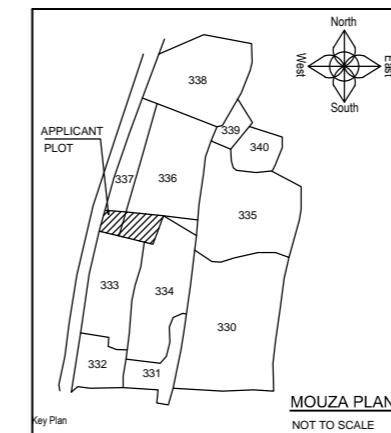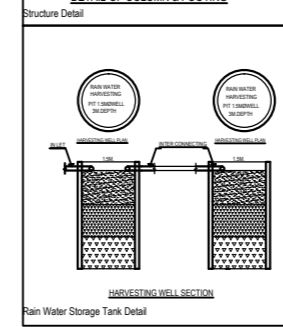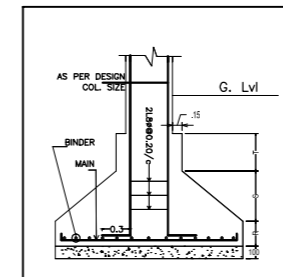

PROJECT DETAIL:		VERSION NO: 1.0.22
Inward No. :-	Plot Use - Residential	VERSION DATE: 01/01/2019
Region :- AHARAHAND URBAN LOCAL BODIES	Plot SubUse - Bungalow / Dwelling / Non Apartment	
District :- KRSY SIVGIRISHIM	Land Use Zone - NA	
Application Type - General Proposal	Abutting Road Width :-	
Project Type - Building Permission	Plot No. :-	
Nature of Development - New	Revenue Survey No/Survey No :-	
Location - CG Area	Thana No :-	
Sub Location - NA	Holding No. :-	
Village/Mauza Name :-	Khata No. :-	
Ward No :-	North :-	
Road/Street :-	South :-	
	East :-	
	West :-	

AREA OF PLOT (Minimum)	(A)	SD.MT
Net Plot Area (Gross Plot Area - Deduction from Gross Plot area)	(A-Deductions)	519.97
Deductions for Balance Plot Area (from Gross Plot Area)		
COP Area		67.21
Total		57.21
Balance PGI Area (Net Plot Area - Recreational/Amenity space)	(A-Deductions)	452.76
PGI Area for Coverage (Net Plot Area)	(A-Deductions)	519.97
PGI Area for FSI (Net Plot Area + Road/Walkways Area)	(A-Deductions)	519.97

Proposed Coverage Area (24.88%)	129.43
Total Coverage Area (24.88%)	129.43

Proposed Area of FAR	129.43
Total Area of FAR	129.43
Built Up Area Check	129.43
Total Proposed Built Up Area	129.43
ARCHITECT / SUPERVISOR (Regd)	OWNER

Road Name	Front Margin	Rear Margin	Side1 Margin	Side2 Margin
A1 (RESIDENTIAL) 6.1 M WIDE ROAD	4.00		4.39	1.00

Building	No. of Same Bldg	Total Built Up Area (Sq.mt.)	Proposed FAR Area (Sq.mt.)	Total FAR Area (Sq.mt.)	Tenent (No.)
A (RESIDENTIAL)	1	129.43	129.43	129.43	01
Grand Total:	1	129.43	129.43	129.43	01

Floor Name	Total Built Up Area (Sq.mt.)	Proposed FAR Area (Sq.mt.)	Total FAR Area (Sq.mt.)	Tenent (No.)
Ground Floor	129.43	129.43	129.43	01
Terrace Floor	0.00	0.00	0.00	00
Total	129.43	129.43	129.43	01
Total Number of Same Buildings	1			
Total:	129.43	129.43	129.43	01

BUILDING NAME	NAME	LENGTH	HEIGHT	NOS
A (RESIDENTIAL)	D2	0.75	2.10	04
A (RESIDENTIAL)	D2	0.77	2.10	01
A (RESIDENTIAL)	D1	0.90	2.10	02
A (RESIDENTIAL)	D	1.10	2.10	02
Total				09

BUILDING NAME	NAME	LENGTH	HEIGHT	NOS
A (RESIDENTIAL)	V	0.60	1.00	02
A (RESIDENTIAL)	W1	0.90	1.20	06
A (RESIDENTIAL)	W	1.20	1.20	02
Total				13

FLOOR	Name	UnitBUA Area	Carpet Area	No. of Rooms	No. of Tenement
GROUND FLOOR PLAN	A	FLAT	129.43	117.02	11
			129.43	117.02	11