




GROUND FLOOR PLAN  
(Proposed)  
(SCALE 1:100)

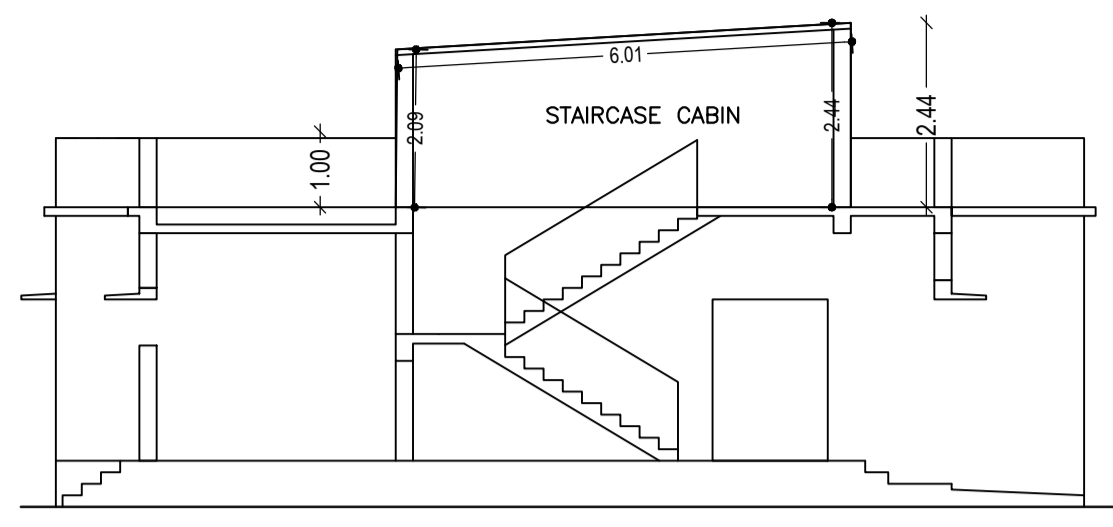


SECTION ON - "AA"

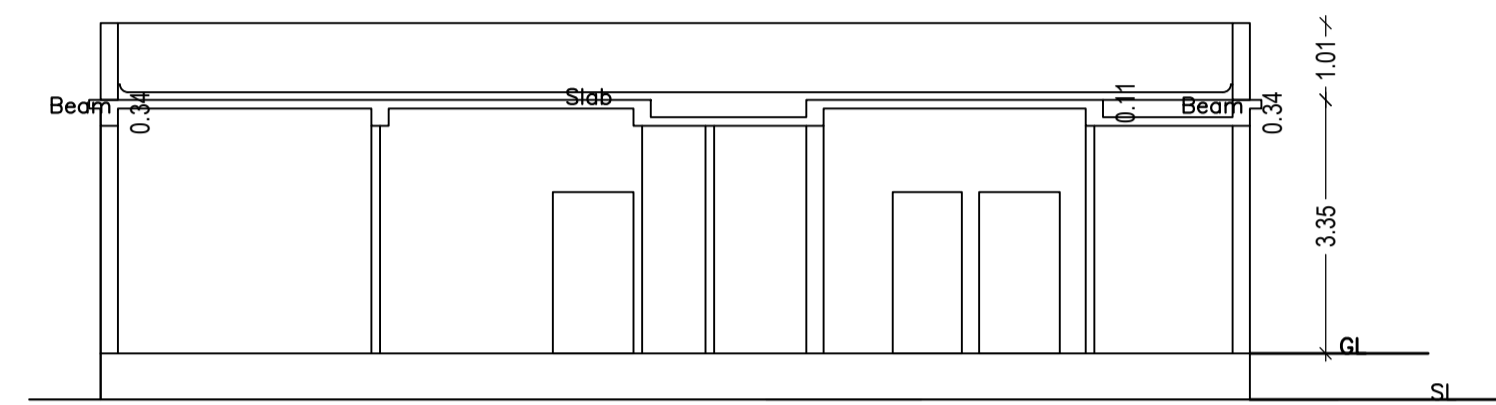

Structural Section

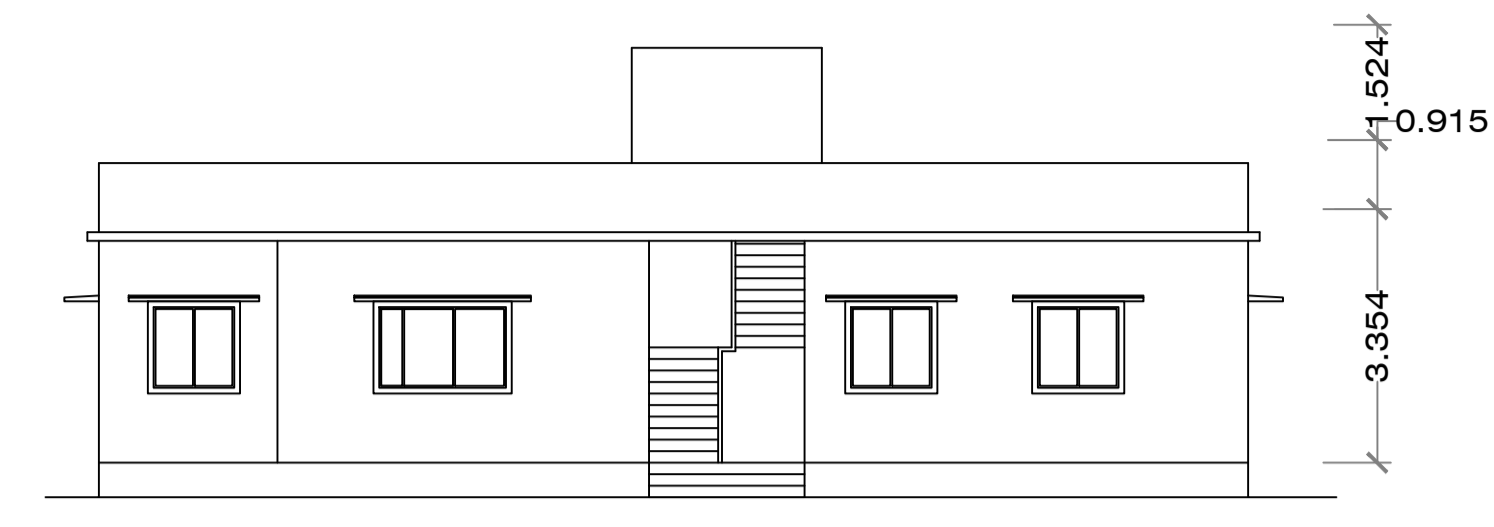


EAST SIDE ELEVATION

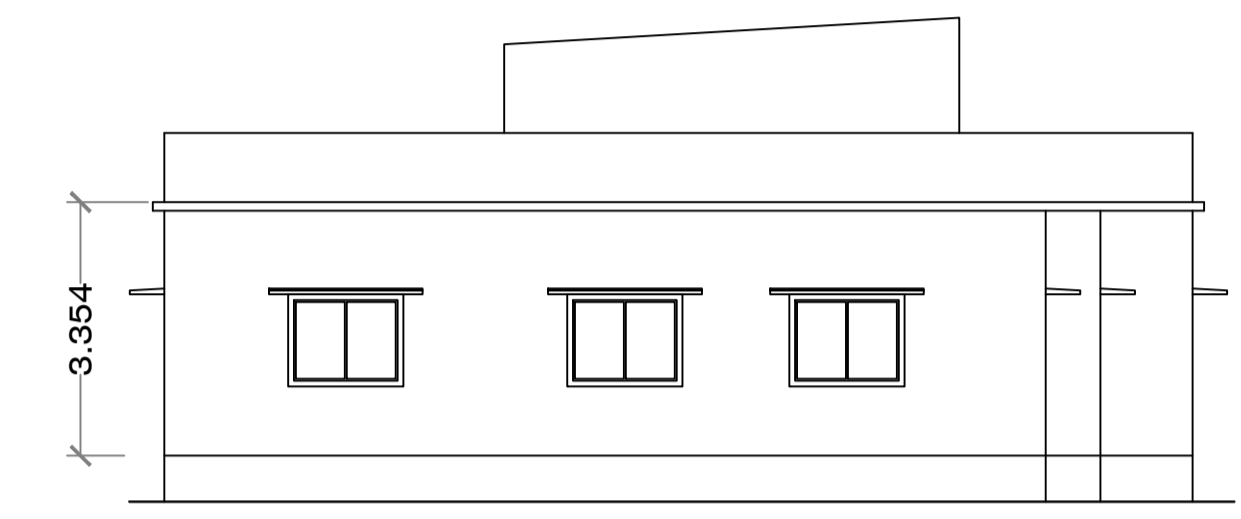


SOUTH SIDE ELEVATION

Proposal Basic Information


Proposal File No.	CNPC/BP/0015/W03/2020
Owner Name	Sri. Shiv Satya Mandi
Khata No	769
Plot No	2115
Village Name	Chakulia
Use	Residential
SubUse	Bungalow/ Dwelling / Non Apartment

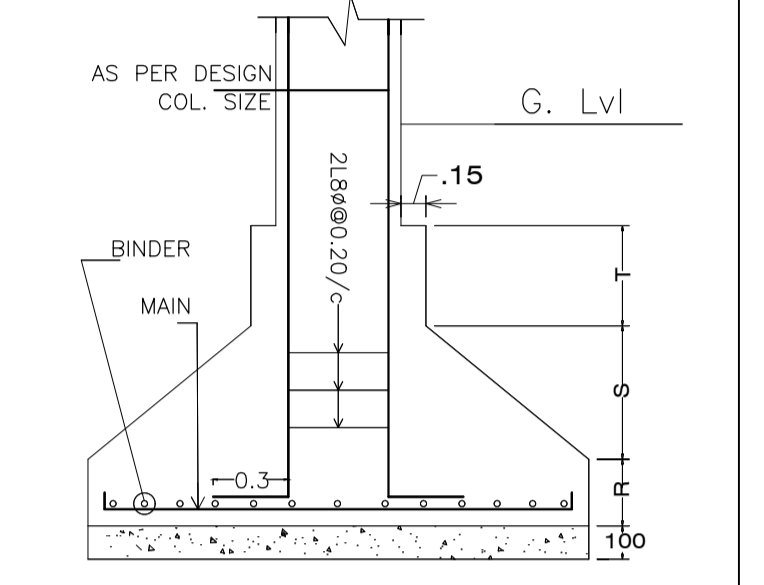


DETAIL OF COLUMN & FOOTING

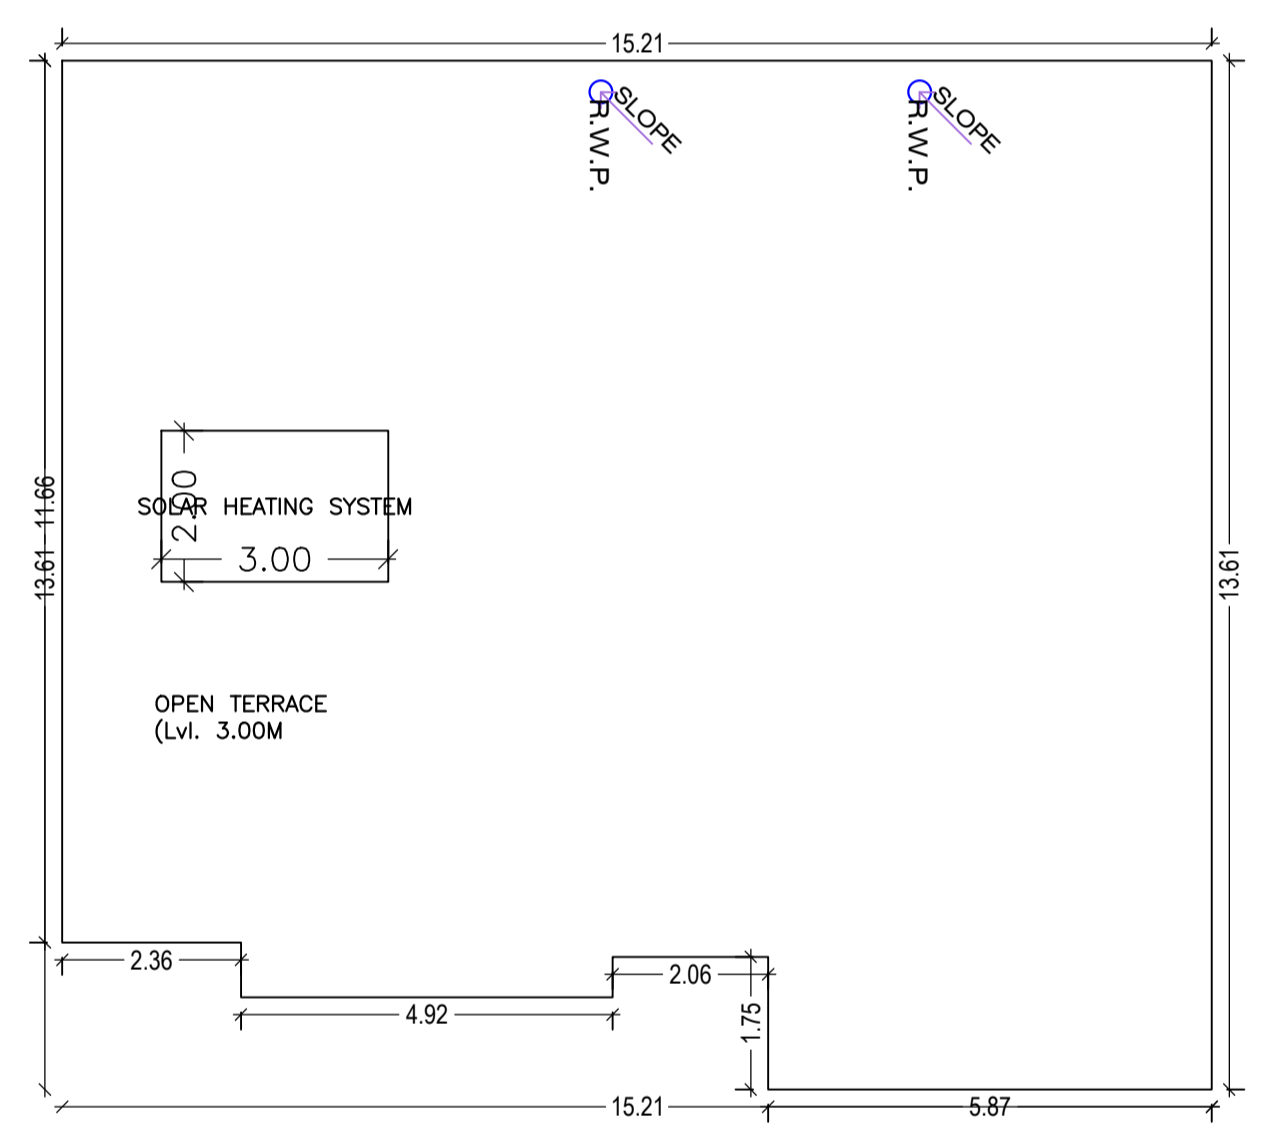

TERRACE FLOOR PLAN  
(SCALE 1:100)

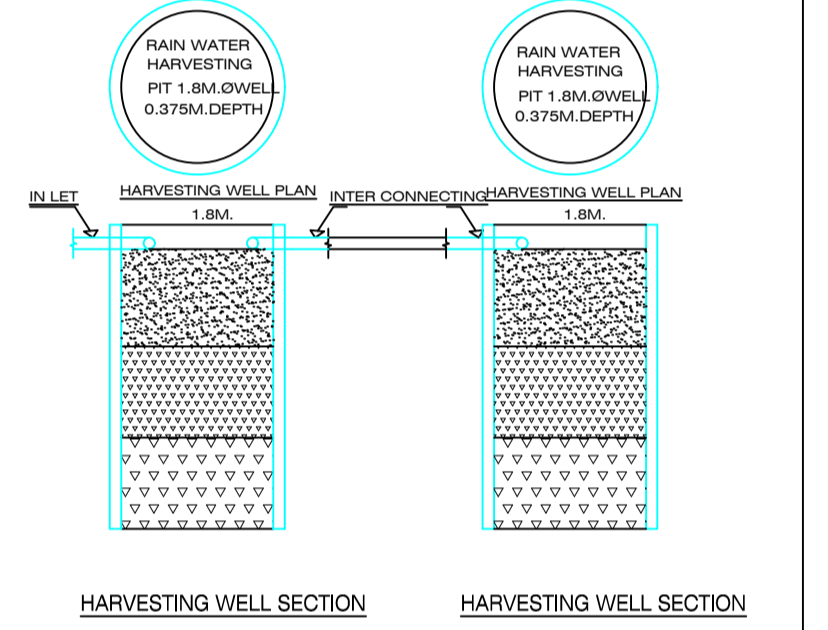

HARVESTING WELL SECTION

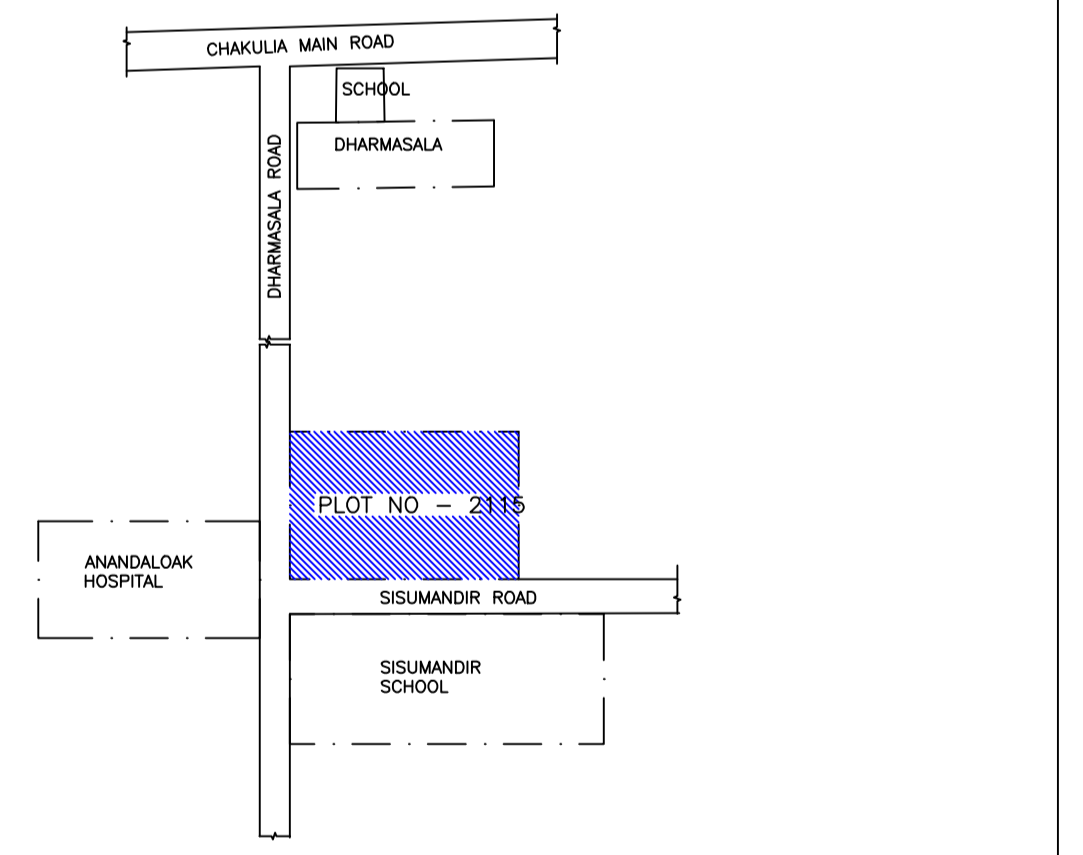

PART LOCATION PLAN

SCHEDULE OF DOOR:

BUILDING NAME	NAME	LENGTH	HEIGHT	NOS
A (SHIB SATYA MANDI)	D30	0.76	2.10	04
A (SHIB SATYA MANDI)	D36	0.90	2.10	01
A (SHIB SATYA MANDI)	D36	0.91	2.10	03
A (SHIB SATYA MANDI)	D42	1.07	2.10	06

SCHEDULE OF WINDOW/VENTILATION:

BUILDING NAME	NAME	LENGTH	HEIGHT	NOS
A (SHIB SATYA MANDI)	V	0.61	1.20	04
A (SHIB SATYA MANDI)	W	1.22	1.20	06
A (SHIB SATYA MANDI)	W1	1.50	1.20	01
A (SHIB SATYA MANDI)	W1	1.52	1.20	06
A (SHIB SATYA MANDI)	W2	1.52	1.20	01
A (SHIB SATYA MANDI)	FLW	2.10	2.10	01

Building :A (SHIB SATYA MANDI)

Floor Name	Total Built Up Area (Sq.mt.)	Proposed FAR Area (Sq.mt.) Resi.	Total FAR Area (Sq.mt.)	Total Consumed Additional FAR Area (Sq.mt.)	Tnmt (No.)
Ground Floor	190.41	190.41	190.41	190.41	01
Terrace Floor	0.00	0.00	0.00	0.00	00
Total :	190.41	190.41	190.41	190.41	01
Total Number of Same Buildings	1				
Total :	190.41	190.41	190.41	190.41	01

UnitBUA Table for Building :A (SHIB SATYA MANDI)

FLOOR	Name	UnitBUA Type	UnitBUA Area	Carpet Area	No. of Rooms	No. of Tenement
GROUND FLOOR PLAN	GF	FLAT	190.41	189.75	16	1
Total:	-	-	190.41	189.75	16	1

LTP NAME AND SIGNATURE	STRUCTURAL ENG'S NAME AND SIGNATURE	BUILDER NAME AND SIGNATURE	DIGITAL SIGNATURE
L K SUMAN CNPC/ENG/0002/2018			