






Proposal Basic Information	
Proposal File No.	LNP/ENG/0040/W12/2022
Owner Name	Dasrath Singh
Khata No	16
Plot No	262
Village Name	Chandandih
Use	Residential
SubUse	Bungalow/ Dwelling / Non Apartment

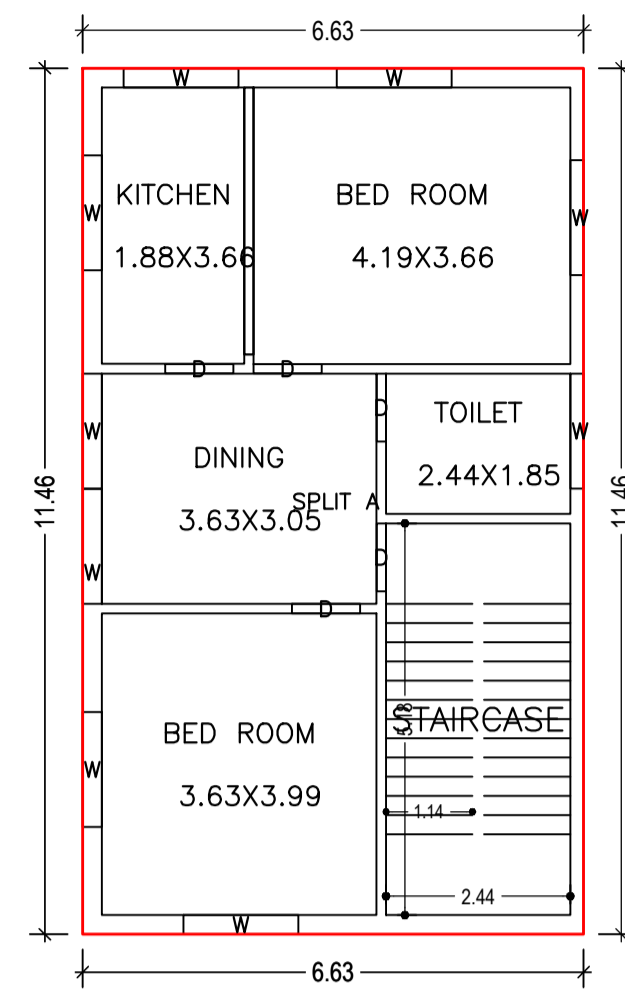


GROUND FLOOR PLAN  
(Proposed)  
(SCALE 1:100)

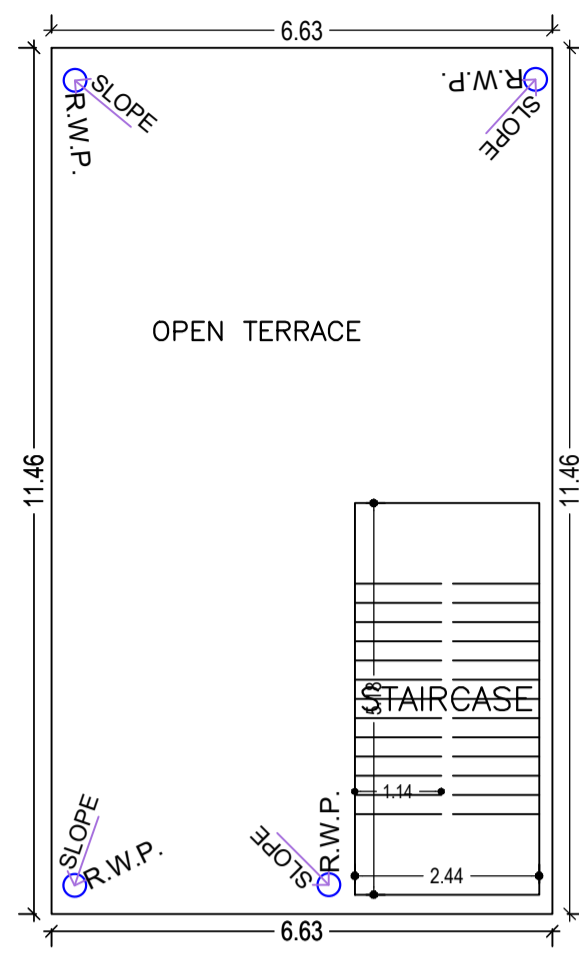


TERRACE FLOOR PLAN  
(SCALE 1:100)

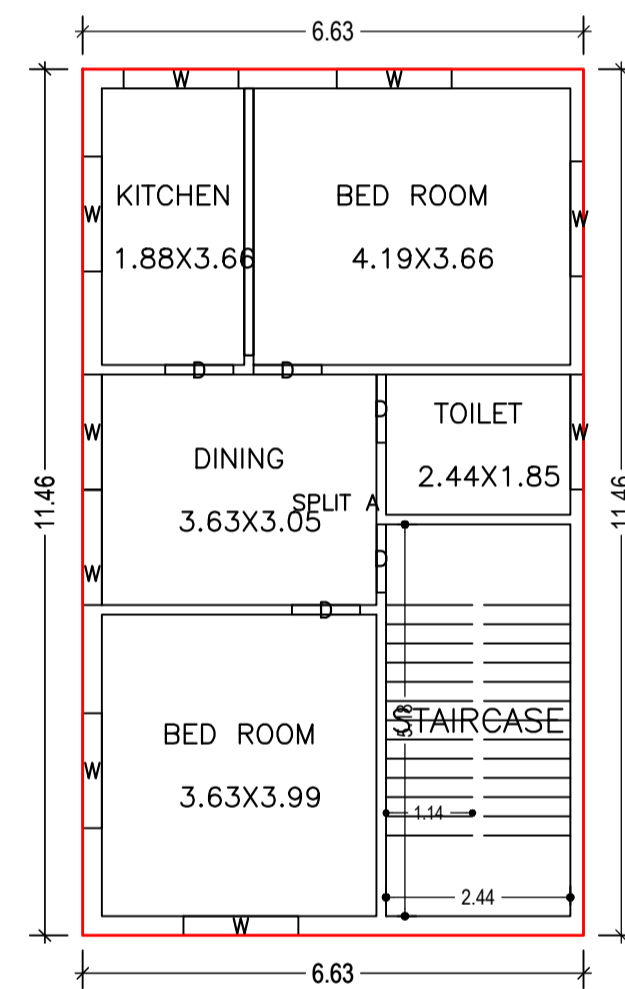


FIRST FLOOR PLAN  
(Proposed)  
(SCALE 1:100)

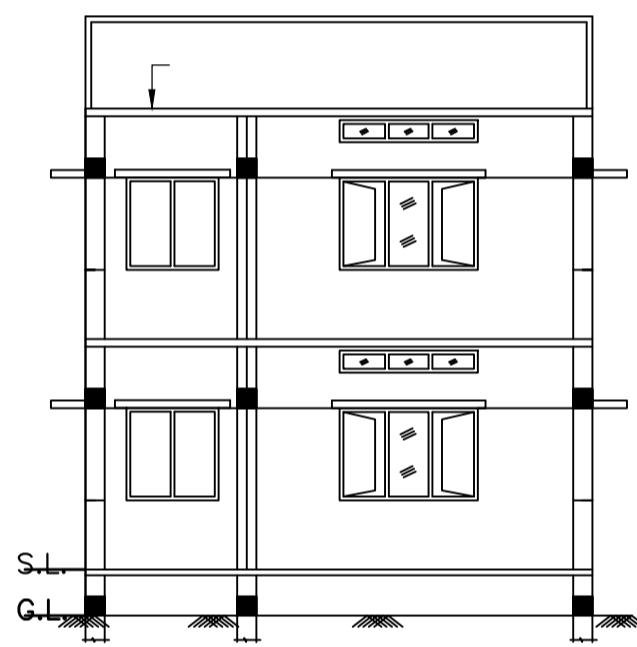


SECTION A-A

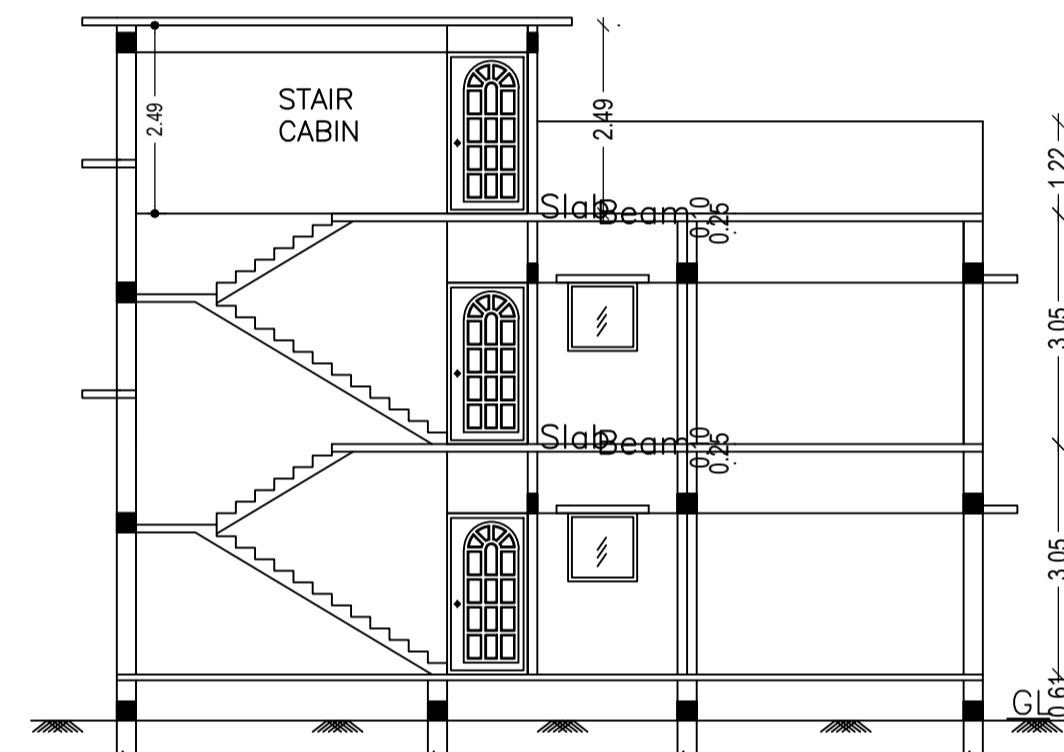


SECTION B-B

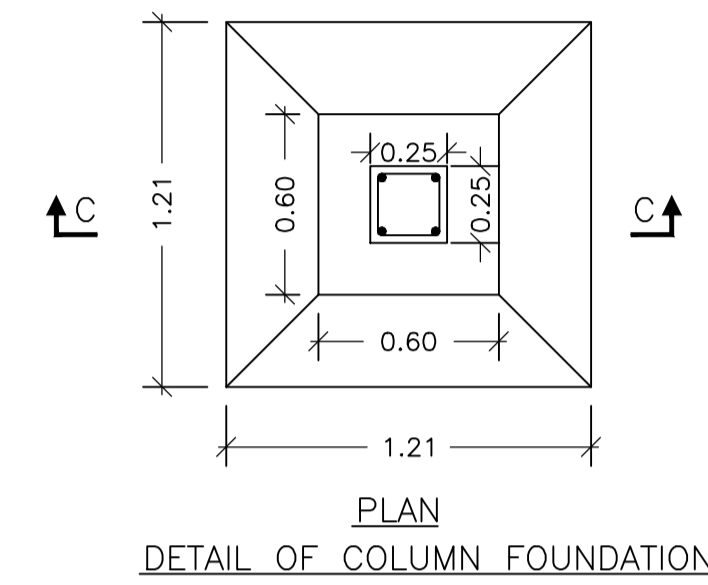


PLAN  
DETAIL OF COLUMN FOUNDATION

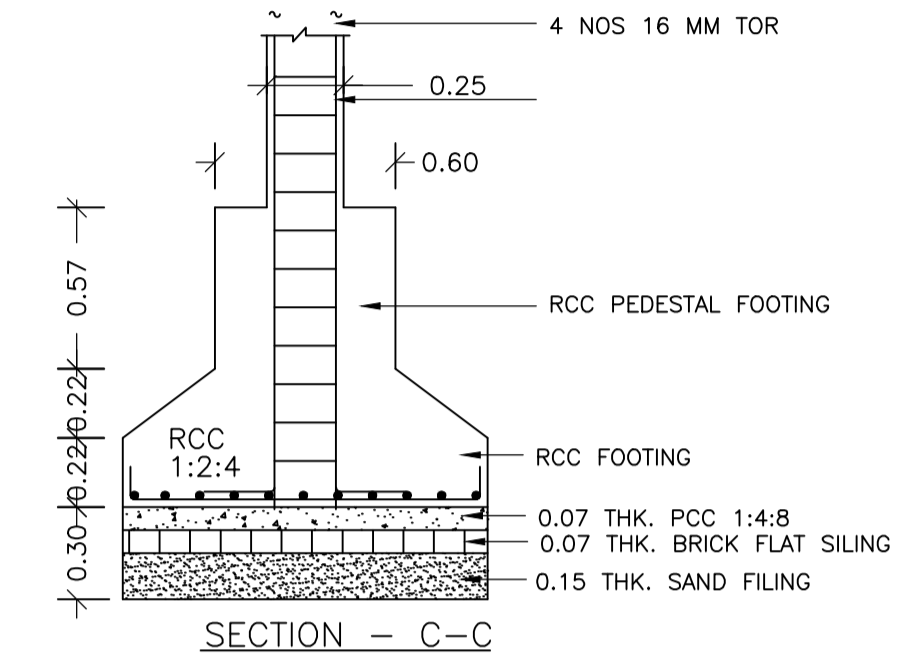


SECTION - C-C

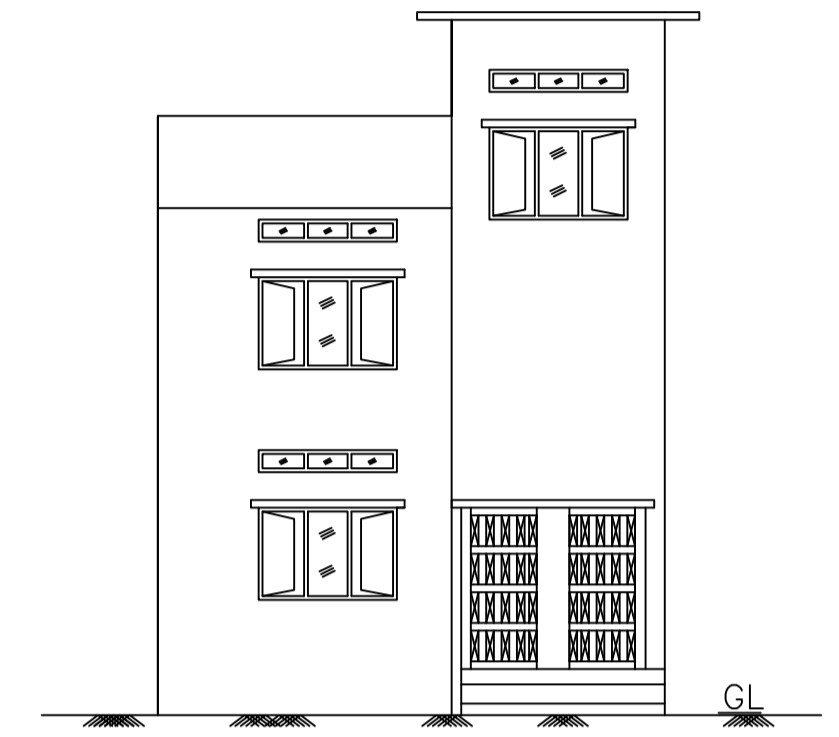


FRONT SIDE ELEVATION

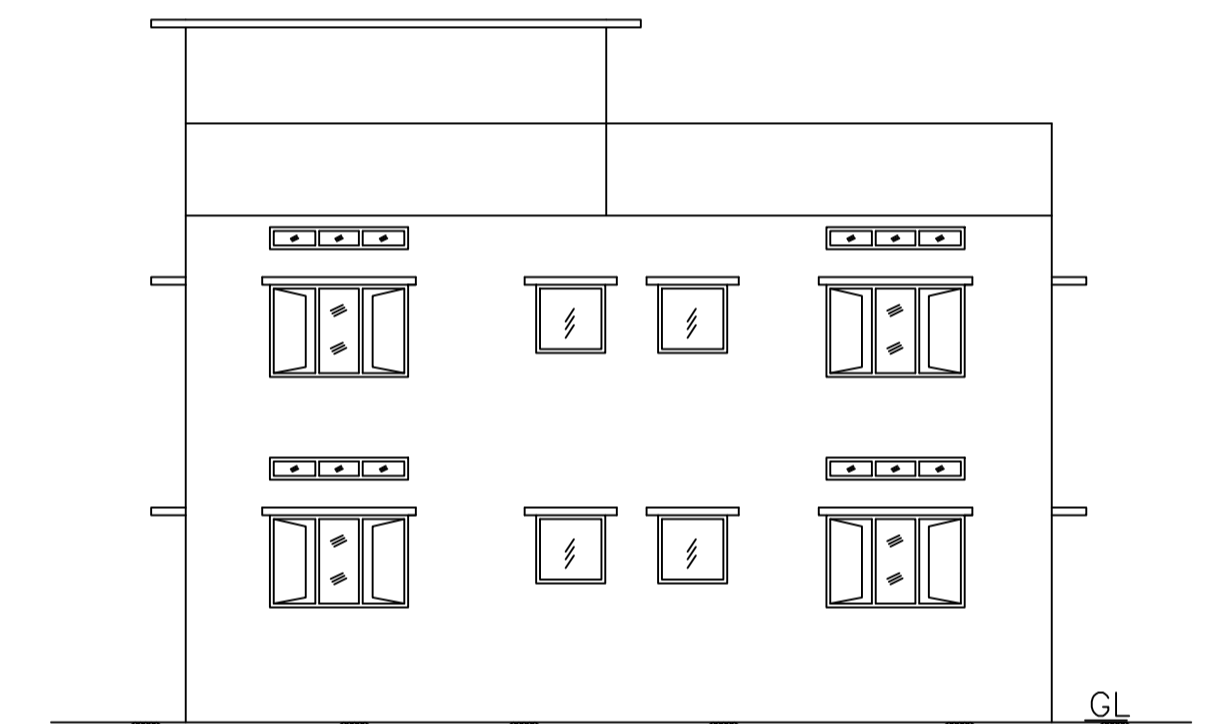


EAST SIDE ELEVATION

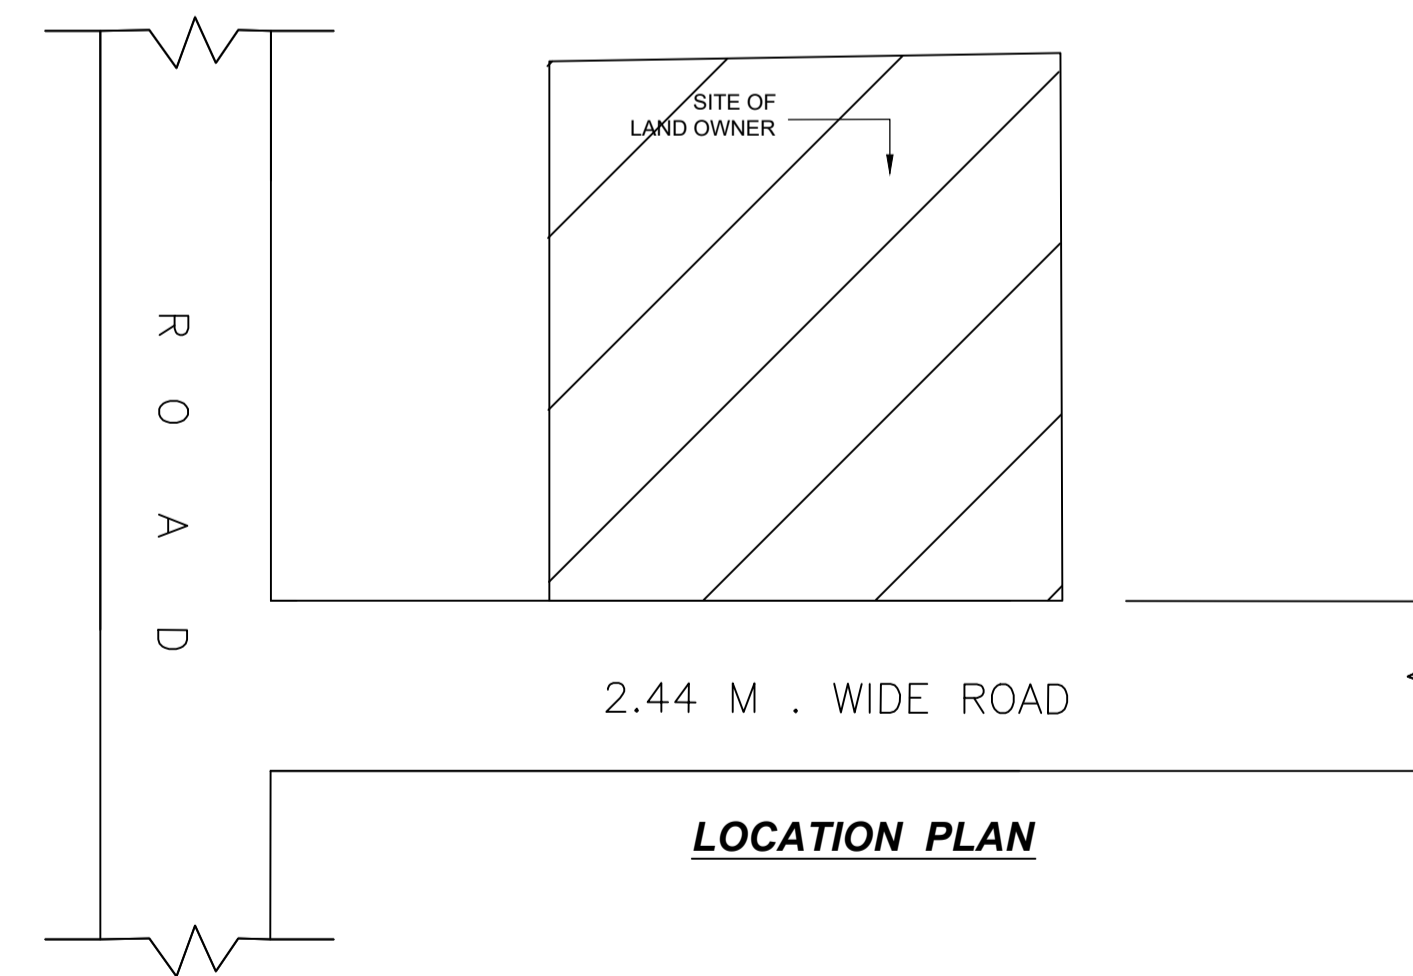

LOCATION PLAN

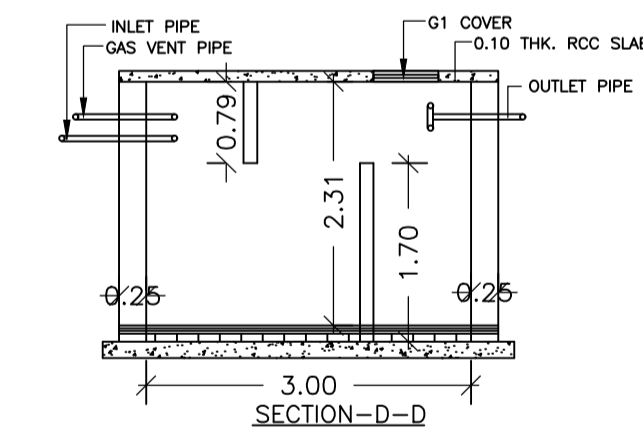

SECTION-D-D

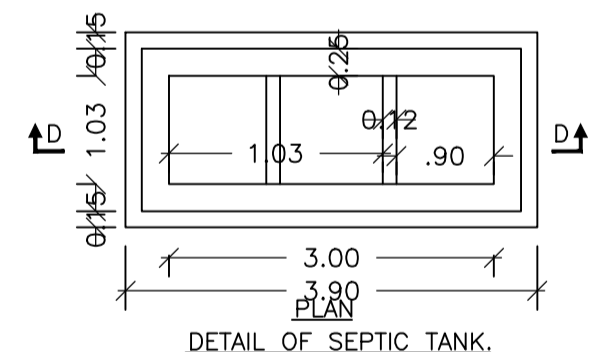

DETAIL OF SEPTIC TANK

Building :A (DASRATH)

Floor Name	Total Built Up Area (Sq.mt.)	Proposed FAR Area (Sq.mt.) Resi.	Total FAR Area (Sq.mt.)	Total Consumed Additional FAR Area (Sq.mt.)	Tnmt (No.)
Ground Floor	75.90	75.90	75.90	75.90	01
First Floor	75.90	75.90	75.90	75.90	00
Terrace Floor	0.00	0.00	0.00	0.00	00
Total:	151.80	151.80	151.80	151.80	01
Total Number of Same Buildings	1				
Total:	151.80	151.80	151.80	151.80	01

SCHEDULE OF DOOR:

BUILDING NAME	NAME	LENGTH	HEIGHT	NOS
A (DASRATH)	D	0.90	2.10	10

SCHEDULE OF WINDOW/VENTILATION:

BUILDING NAME	NAME	LENGTH	HEIGHT	NOS
A (DASRATH)	W	1.52	1.20	18

UnitBUA Table for Building :A (DASRATH)

FLOOR	Name	UnitBUA Type	UnitBUA Area	Carpet Area	No. of Rooms	No. of Tenement
GROUND FLOOR PLAN	SPLIT A	FLAT	108.46	107.59	5	1
FIRST FLOOR PLAN	SPLIT A	FLAT	0.00	0.00	5	0
Total:	-	-	108.46	107.59	10	1

LTP NAME AND SIGNATURE	STRUCTURAL ENG'S NAME AND SIGNATURE	BUILDER NAME AND SIGNATURE	DIGITAL SIGNATURE
law chaturvedi LNP/ENG/0004/2018			