



Elevation 1 Detail

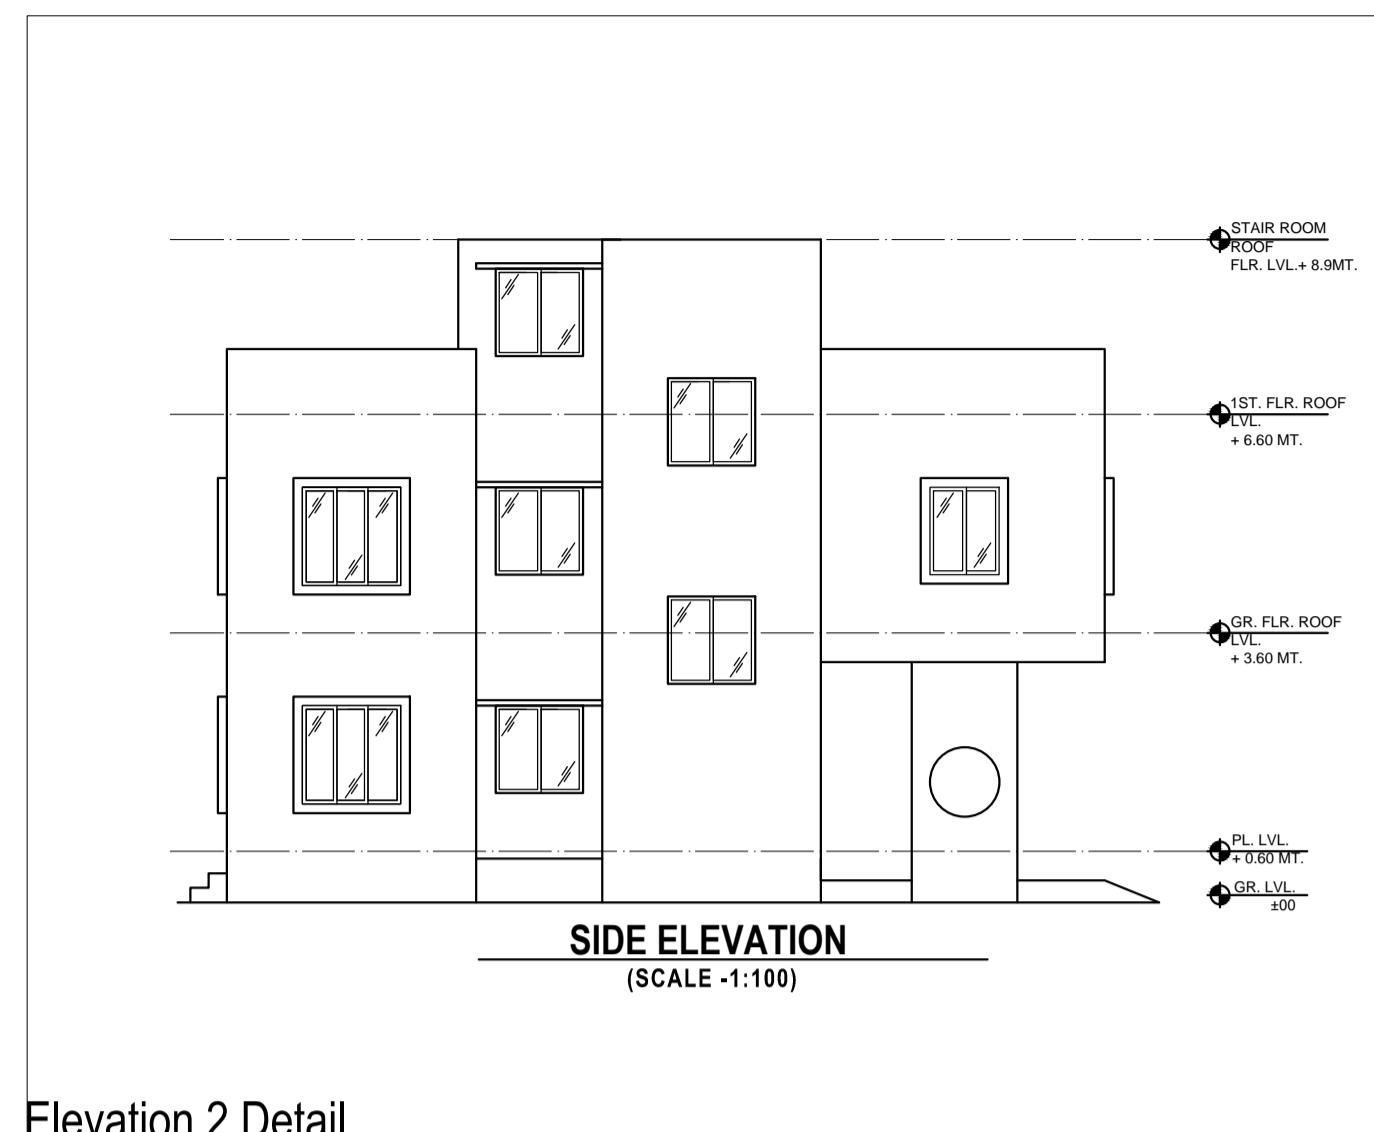

Elevation 2 Detail

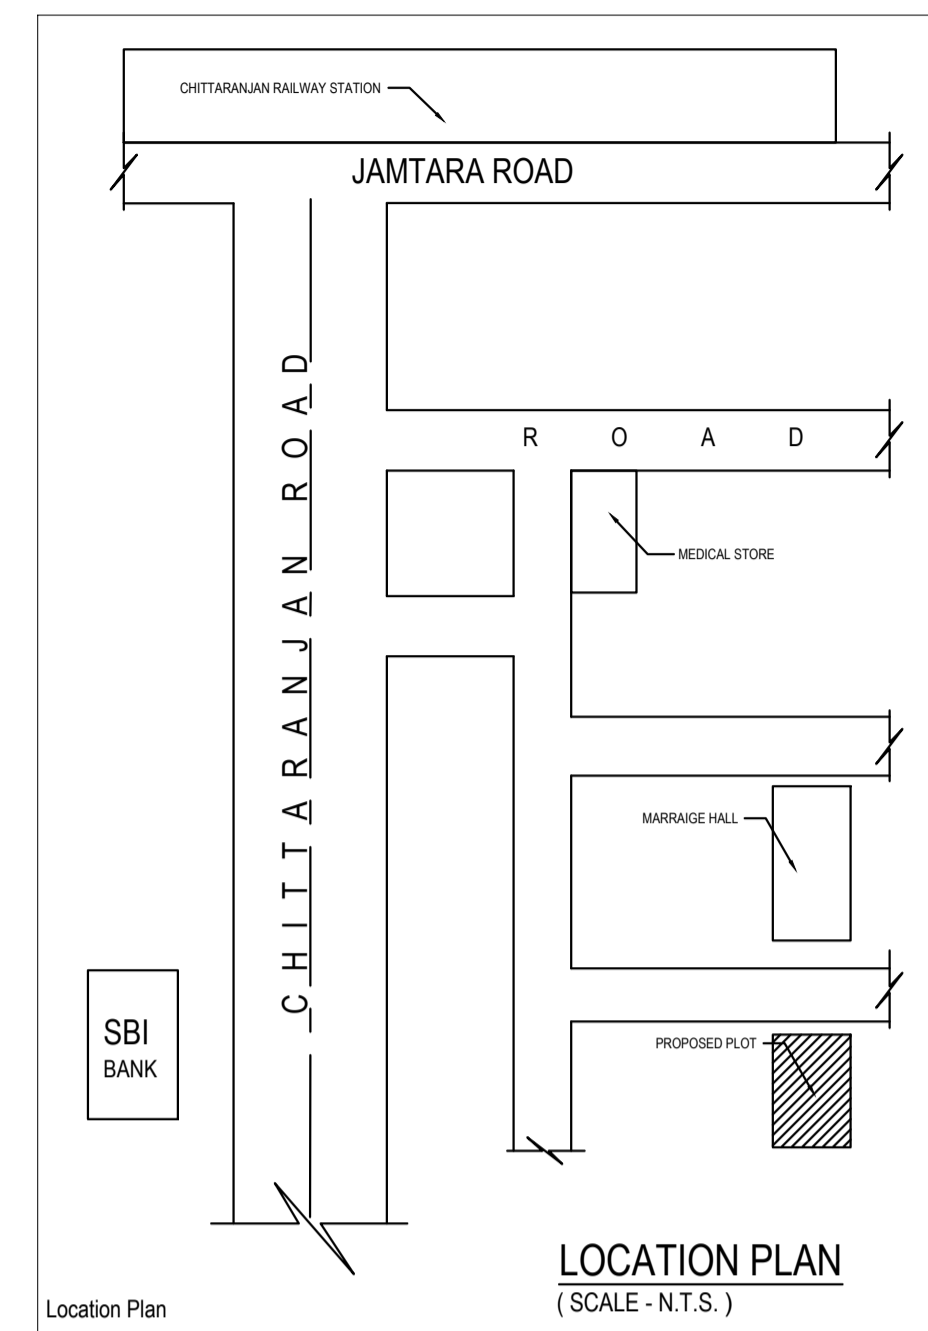

Location Plan

SPECIFICATIONS :-

- FOUNDATION DEPTH UPTO GOOD SOIL.
- FLAT BRICK SOLING IN FOUNDATION AND PLINTH.
- 0.75 TO 100 MM THK P.C.C(1:3:6) IN FOUNDATION AND FLOORING.
- ALL R.C.C WORK OF M-20(1:1.5:3) CONCRETE MIX IN BEAMS,COLUMNS, CHAJJAS AND ROOF SLAB.
- SUPERSTRUCTURE IN 75A/75B CLASS BRICKWORK FOR THE ENTIRE BUILDING.
- CEMENT MORTAR OF MIX(1:6) FOR ENTIRE STRUCTURE AND PLASTER WORK.
- ALL DOOR AND WINDOWS IN SALWOOD CHAUKHATS AND GAMBHAR WOOD PANEL/GLASS FITTINGS.
- FLOORING IN I.P.S/MARBLE/VITRIFIED TILES/GRANITE WITH ALL SPECIFICATIONS.
- PLASTER OF PARIS IN INTERNAL WALLS AND BIRLA WHITE IN EXTERNAL SURFACE OF WALL WITH DISTEMPER/OIL DISTEMPER/PLASTIC PAINT IN THE INTERNAL FINISHING AND WEATHER COAT/SNOWCEM/TEXTURED ON EXTERNAL SURFACE WALL OF THE BUILDING.
- ALL FITTING WITH ISI MARKED AND APPROVAL OF THE GOVT.

This drawing and design is the copyright property of Buildwell Mihijam, Information within this drawing is strictly confidential and must not be copied or forwarded to any third party without prior written permission.

AREA STATEMENT

PLOT AREA= 134.15 M²
 GROUND FLOOR BUILT-UP AREA = 69.01 M²
 FIRST FLOOR BUILT-UP AREA = 80.96 M²
 TOTAL BUILT-UP AREA = 149.97 M²
 % OF COVERAGE AT PLOT AREA= 69.97%

PROPOSED RESIDENTIAL BUILDING OF BHASKAR CHANDRA NUTAN CHOUDHARY

PLOT NO - 34/383/B
 MAUZA - MIHIJAM
 DIST. - JAMTARA
 THANA - MIHIJAM
 THANA NO. - 15
 KHATA NO. - 128/A/PART

PROJECT NAME:

PROPOSED RESIDENTIAL BUILDING

CLIENT NAME:

BHASKAR CHANDRA NUTAN CHOUDHARY

DRAWING TITLE

PLAN, SECTION, ELEVATION, SITE PLAN & DETAILS

SHEET DESCRIPTION

SUBMISSION

DRAWN BY:

DIPANKAR MAJI

CHECKED BY:

IRSHAD HUSSAIN KHAN

DATE:

MJNPC/2018/09/01/A-1


SCALE:

1:100


SIGNATURE OF CLIENT

SIGNATURE OF ENGINEER


ENGINEERS ARCHITECTS
 Buildwell CONSTRUCTION & CONSULTANCY
 PALBAGAN, MAIN ROAD MIHIJAM,
 JAMTARA - 815354,
 Mob: +91-9614218380,
 The design people

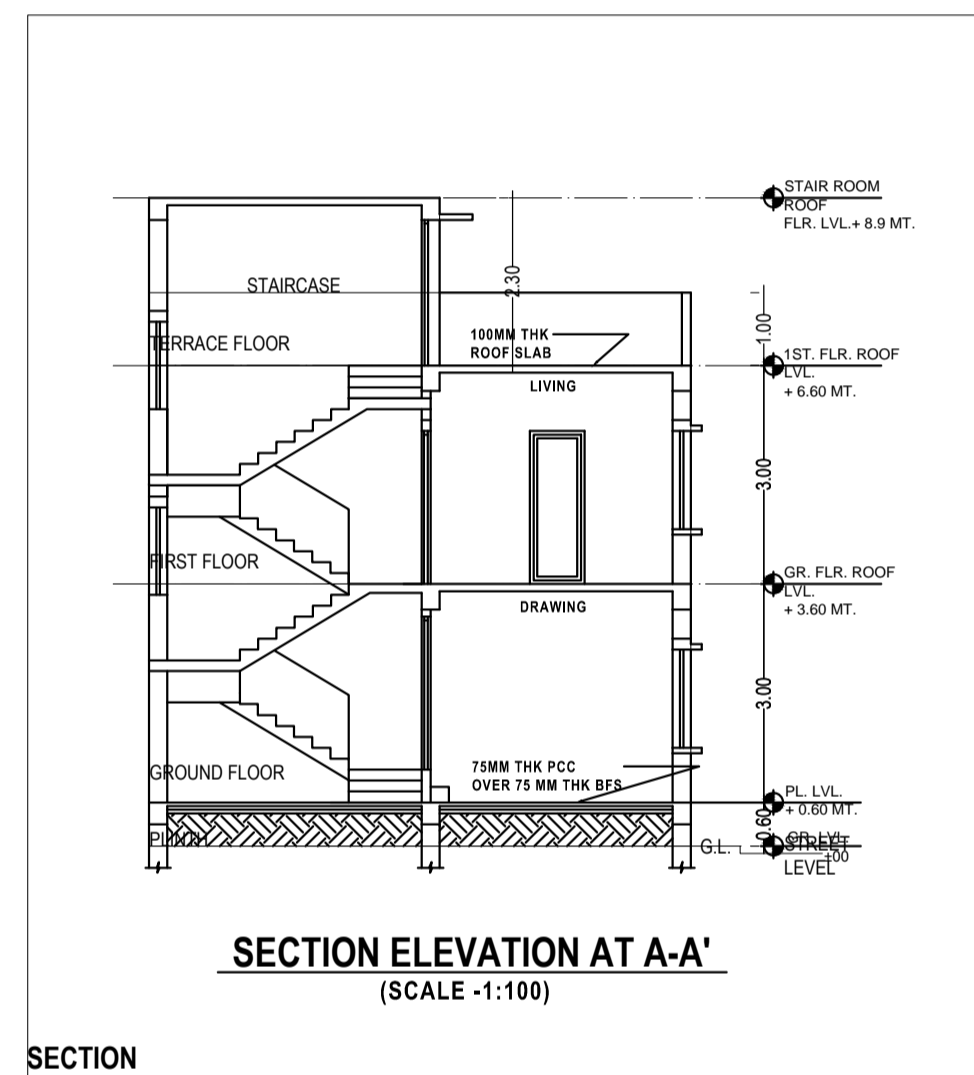


SECTION

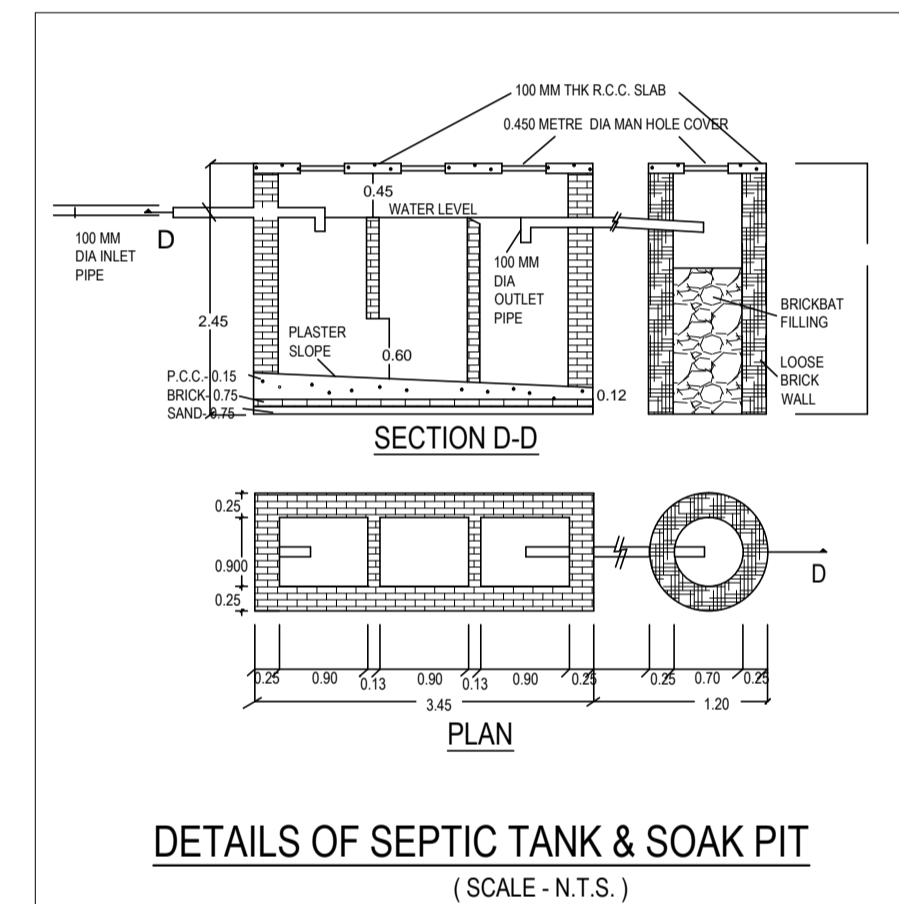


Septic Tank Detail

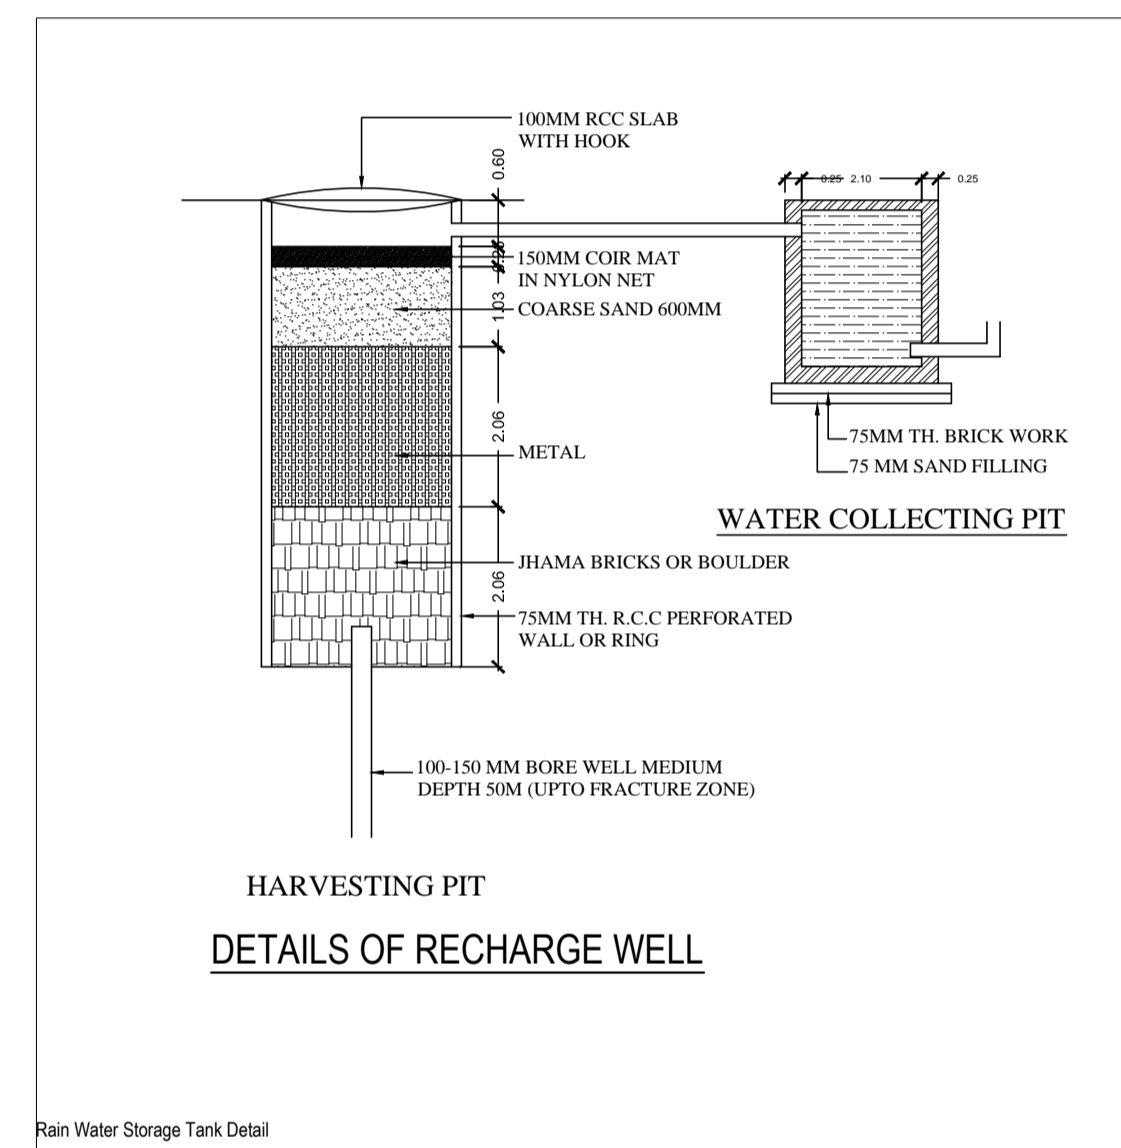


Rain Water Storage Tank Detail

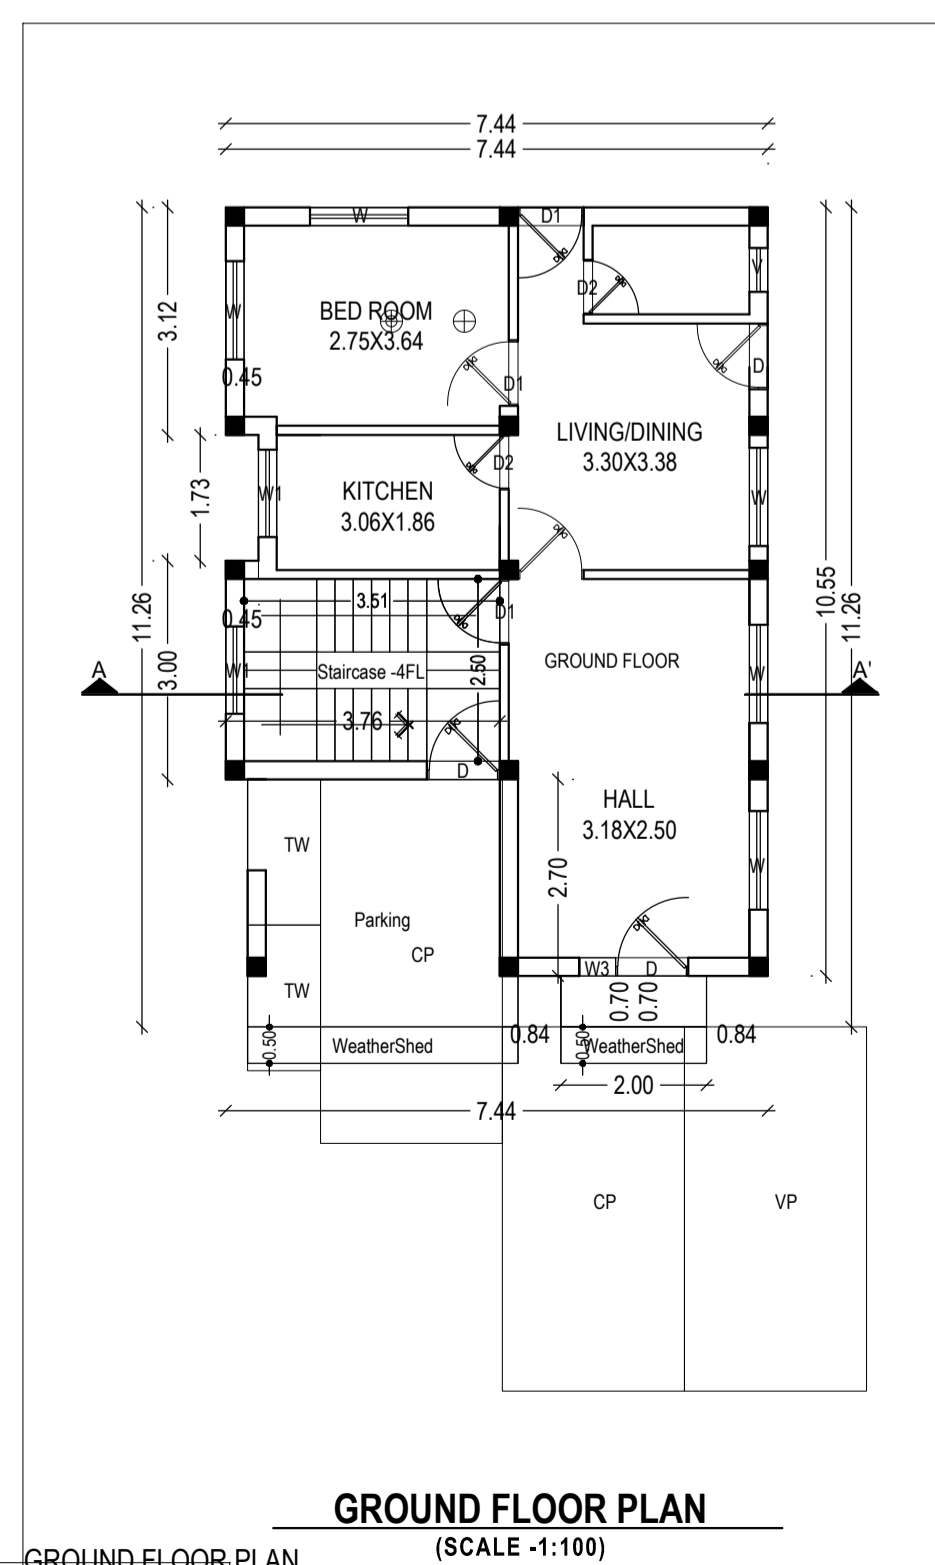


GROUND FLOOR PLAN

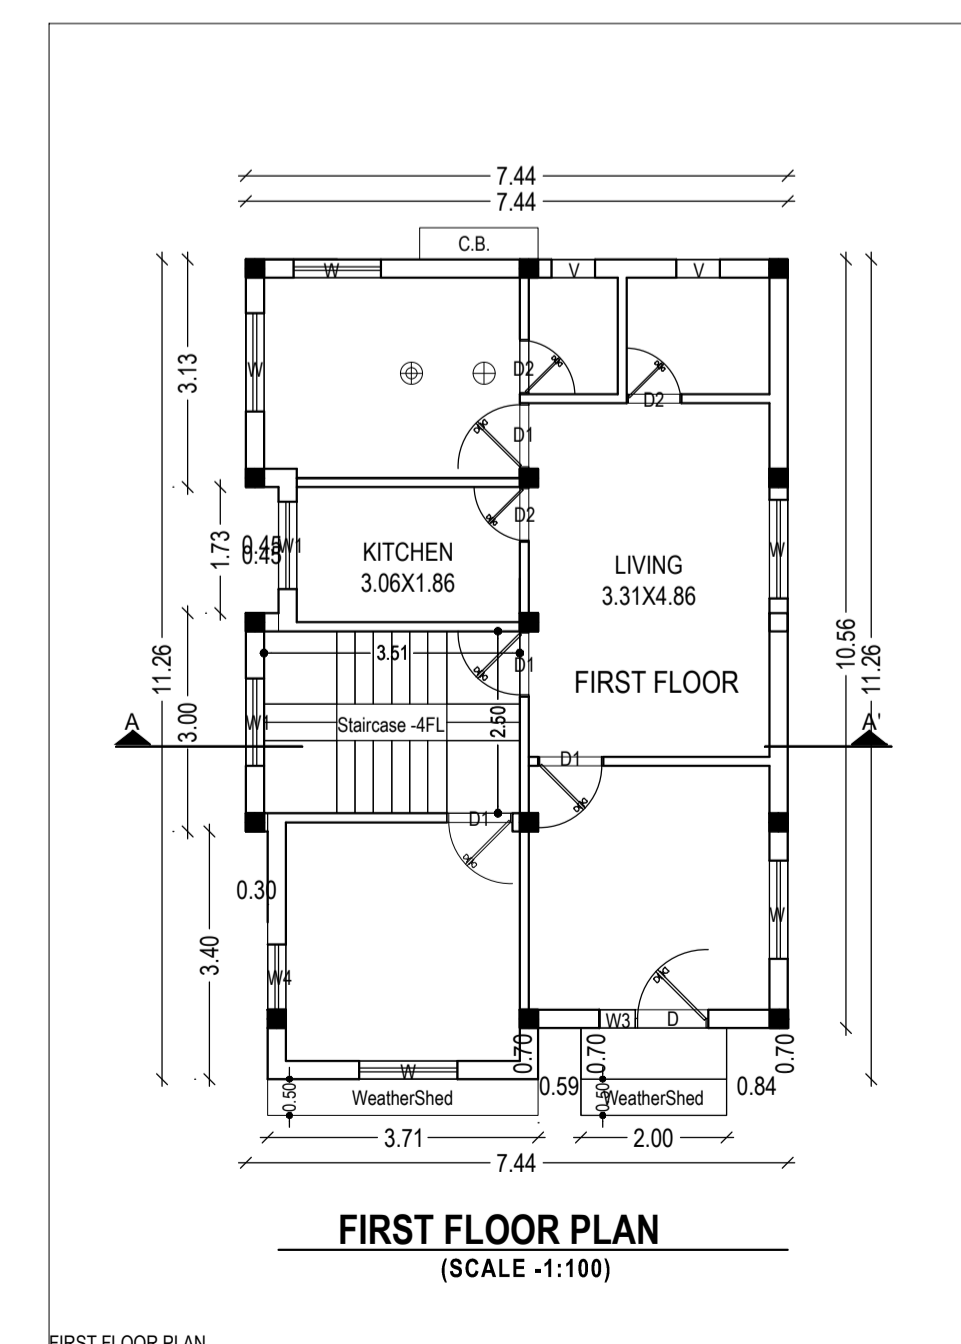

FIRST FLOOR PLAN

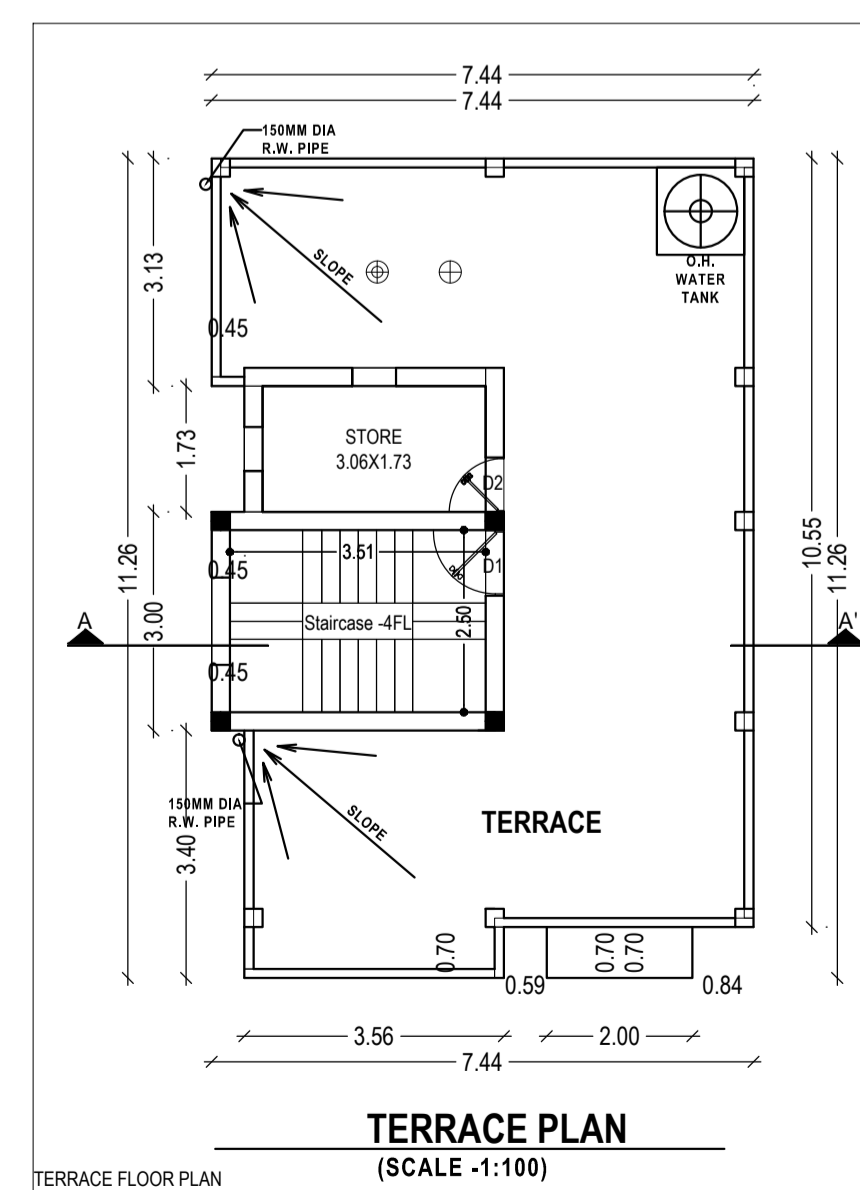

TERRACE FLOOR PLAN

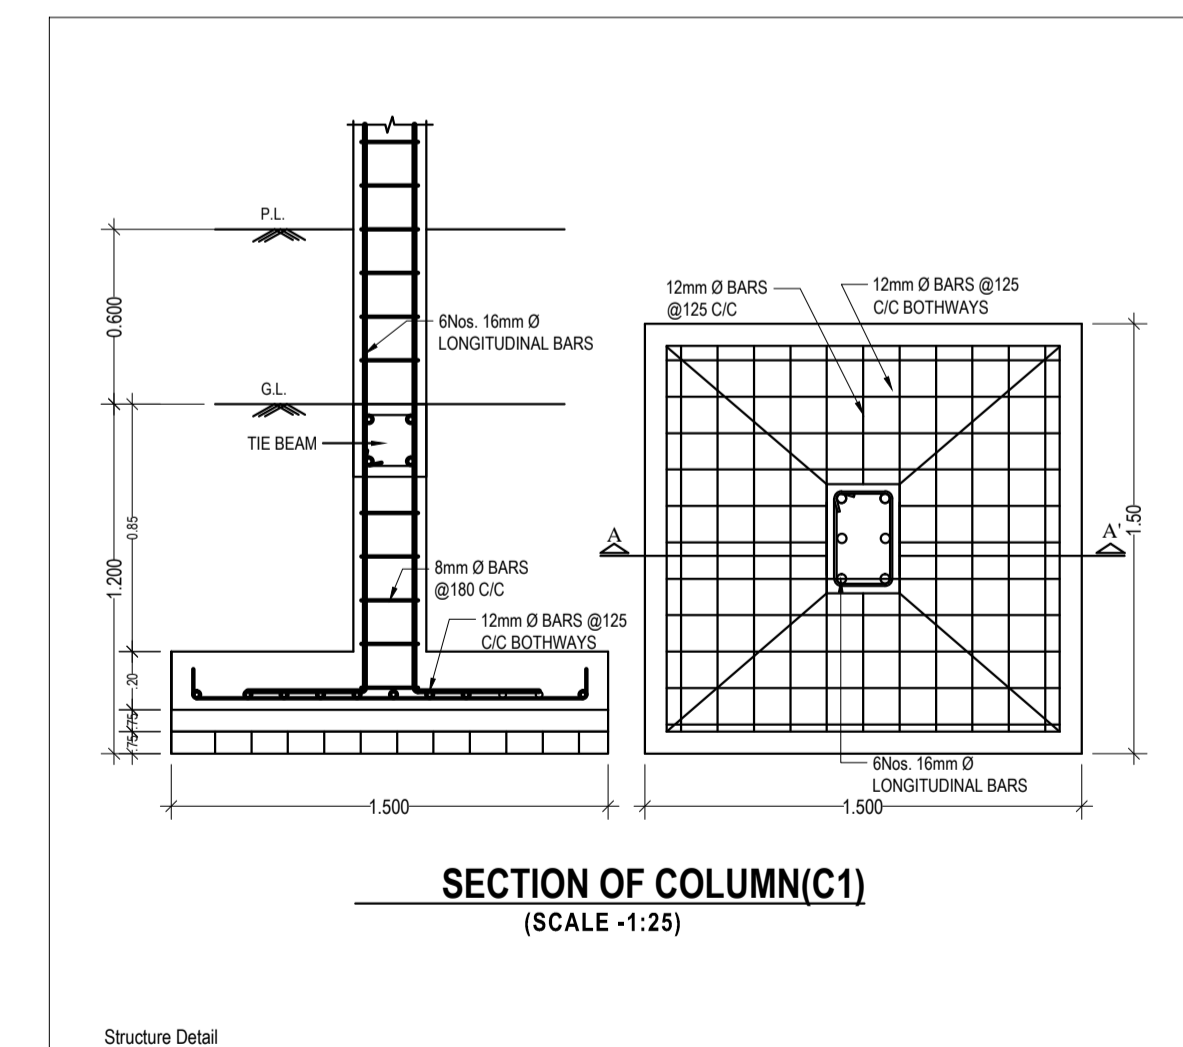

Structure Detail