

Building :A (RAM KUNJ)

Floor Name	Total Built Up Area (Sq.mt.)	Proposed FAR Area (Sq.mt.)	Total FAR Area (Sq.mt.)	Total Consur Additional FA
	(04.111.)	Resi.	(0q.m.)	Area (Sq.mt.
Ground Floor	87.40	87.40	87.40	87
First Floor	134.31	134.31	134.31	134
Terrace Floor	0.00	0.00	0.00	(
Total :	221.71	221.71	221.71	221.71
Total Number of Same Buildings :	1			
Total :	221.71	221.71	221.71	221.71
-				

## FAR & Tenement Details (Table 4c-1)

## UnitBUA Table for Building :A (RAM KUNJ)

FAR & Tenement Details (Table 4c-1)						UnitBUA	Table fo	r Building	g :A (RAN	/ KUNJ)			ſ	LTP NAME AND SIGNATURE	
	No. of Sama	Total Built Up	Proposed FAR	Total FAR Area	Total Consumed		FLOOR	Name	UnitBUA Type	UnitBUA Area	Carpet Area	No. of Rooms	No. of Tenement	1	Ajeet Kumar Singh
Building	No. of Same Bldg	Area (Sq.mt.)	Area (Sq.mt.) Resi	(Sq.mt.)	Additional FAR Area (Sq.mt.)	Tnmt (No.)	FIRST FLOOR PLAN	SPLIT A	FLAT	0.00	0.00	11	0	1 1	RNP/DFTMN/0002/2018
A (RAM KUNJ)	1	221.71	221.71	221.71	221.71	01	GROUND	SPLIT A	FLAT	190.54	190.33	7	1		
Grand Total :	1	221.71	221.71	221.71	221.71	01	FLOOR PLAN Total:	-	-	190.54	190.33	18	1		
														-	


						16-05-2019	
		Pro	posal Basic Info		SHEET NO.	1	
	1			mation	-		
		Pro	posal File No.	RNP/BP/0003	3/W02/2019		
		Ow	ner Name	RAM BETI			
	- П						
		Kha	ata No	52			
		Plot	t No	780			
		Village Name		Village1			
			5	_			
		Use	)	Residential			
		Sub	Use	Residential B	ldg/Apartment		
_ <u>_</u>	AREA STATEMENT	Jui			iug/Apartment		
	RAMGARH NAGAR		VERSION NO.: 1.				
	PARISHAD		VERSION DATE:	13/03/2019			
	PROJECT DETAIL: Region: JHARKHAND URBAN						
	LOCAL BODIES		Plot Use: Residen				
			Plot SubUse: Res	idential Bldg/Apar	tment		
	Authority: RAMGARH NAGAR PARISHAD		PlotNearbyReligio	usStructure: NA			
	Inward_No: RNP/BP/0003/W02/2019		Plot/SubPlot No: 7				
	Application Type: General Proposal	North: Road Width - 3					
	Project Type: Building Permission Nature of Development: New		South: - East: -				
	Location of Development Area: Old	West: -					
	Area AREA DETAILS:			00 MT			
13.46	AREA OF PLOT (Minimum)			SQ.MT. 235.61			
13.	Deduction for NetPlot Area		200.01				
	Surrender Free of Cos		16.56				
		16.56					
	NET AREA OF PLOT(Gross Plot Ar - Deduction from Gross Plot area)			219.04			
	Deduction for Balance Plot Area(fro						
	Surrender Free of Cos	16.56					
	Common Plot	52.86 69.42					
	Total BALANCE AREA OF PLOT(Net Plo	ot				69.42	
	Area - Recreational/Amenity space)		(A-Deductions)		166.18		
	PLOT AREA FOR COVERAGE(Net Plot Area)	t	(A-Deductions)		219.04		
<del></del>	+ RoadWidening Area)	Plot Area for FAR (Net Plot Area + RoadWidening Area) (A-Deduction				235.61	
	COVERAGE CHECK						
	Permissible Coverage			153.33 87.40			
		Proposed Coverage Area ( 39.90 % ) Total Prop. Coverage Area ( 39.9 % )					
	Balance coverage area			87.40 65.93			
	FAR CHECK						
	Perm. FAR Area ( 1.20	Perm. FAR Area ( 1.20 )					
		Total Perm. FAR area					
	Residential FAR Proposed FAR Area	Residential FAR					
		Total Proposed FAR Area					
	Consumed FAR (Factor	221.71					
	Balance FAR Area		61.02				
	BUILT UP AREA CHECK	0 1				aa	
	Total Proposed BuiltUp ARCHITECT (Regd)	p Area			Ajeet Kumar Si	221.71 nah	
	ENGGINEER (Regd)				, goot Rumar Of		
	SUPERVISOR (Regd)						
	OWNER (Regd)		1		RAM BETI		
	DEVELOPME					BODY	

## Buildingwise Floor FAR Details

Floor Name	Building	Name	Total			
	A (RAM I	(UNJ)				
	Proposed Built Up Area	Proposed FAR Area	Total Proposed Built	Total FAR Area		
	(Sq.mt.)	(Sq.mt.)	Up Area (Sq.mt.)	(Sq.mt.)		
Ground Floor	87.40	87.40	87.40	87.40		
First Floor	134.31	134.31	134.31	134.31		
Terrace Floor	0.00	0.00	0.00	0.00		
Total :	221.71	221.71	221.71	221.71		

## Building USE/SUBUSE Details

			Building Name	Building Use	e Building	SubUse	Building Structure	
			A (RAM KUNJ)	Residential	Residential Blo	dg/Apartment	Non-Highrise	
			SCHEDULE	OF DOOR:				
			BUILDING NAME	NAME	LENGTH	HEIGHT	- NOS	٦
			A (RAM KUNJ)	D1	0.76	2.10	05	
			A (RAM KUNJ)	D	1.07	2.10	12	
			SCHEDULE	OF WINDO	W/VENTILATIO	DN:		
			BUILDING NAME	NAME	LENGTH	HEIGHT	- NOS	٦
			A (RAM KUNJ)	V	0.61	0.61	05	
			A (RAM KUNJ)	W	1.03	1.22	01	
			A (RAM KUNJ)	W	1.22	1.22	11	
nsumed			A (RAM KUNJ)	W	2.45	1.22	01	
al FAR	Tnm	t (No.)	A (RAM KUNJ)	W	2.67	1.22	01	
.mt.)		· · /	COLOR INDEX					
87.40		01	PLOT BOUNDAR	ov.				
134.31		00	ABUTTING ROA					
0.00		00	PROPOSED CO					
.71	(	01	COMMON PLOT					
			ROAD WIDENIN					
			EXISTING (To be					
.71	(	01	EXISTING (To be	,				
E		STRUCT	URAL ENG'S NAME AN	ND SIGNATURE	BUILDER NAME AND	SIGNATURE	DIGITAL SIGNATURI	E

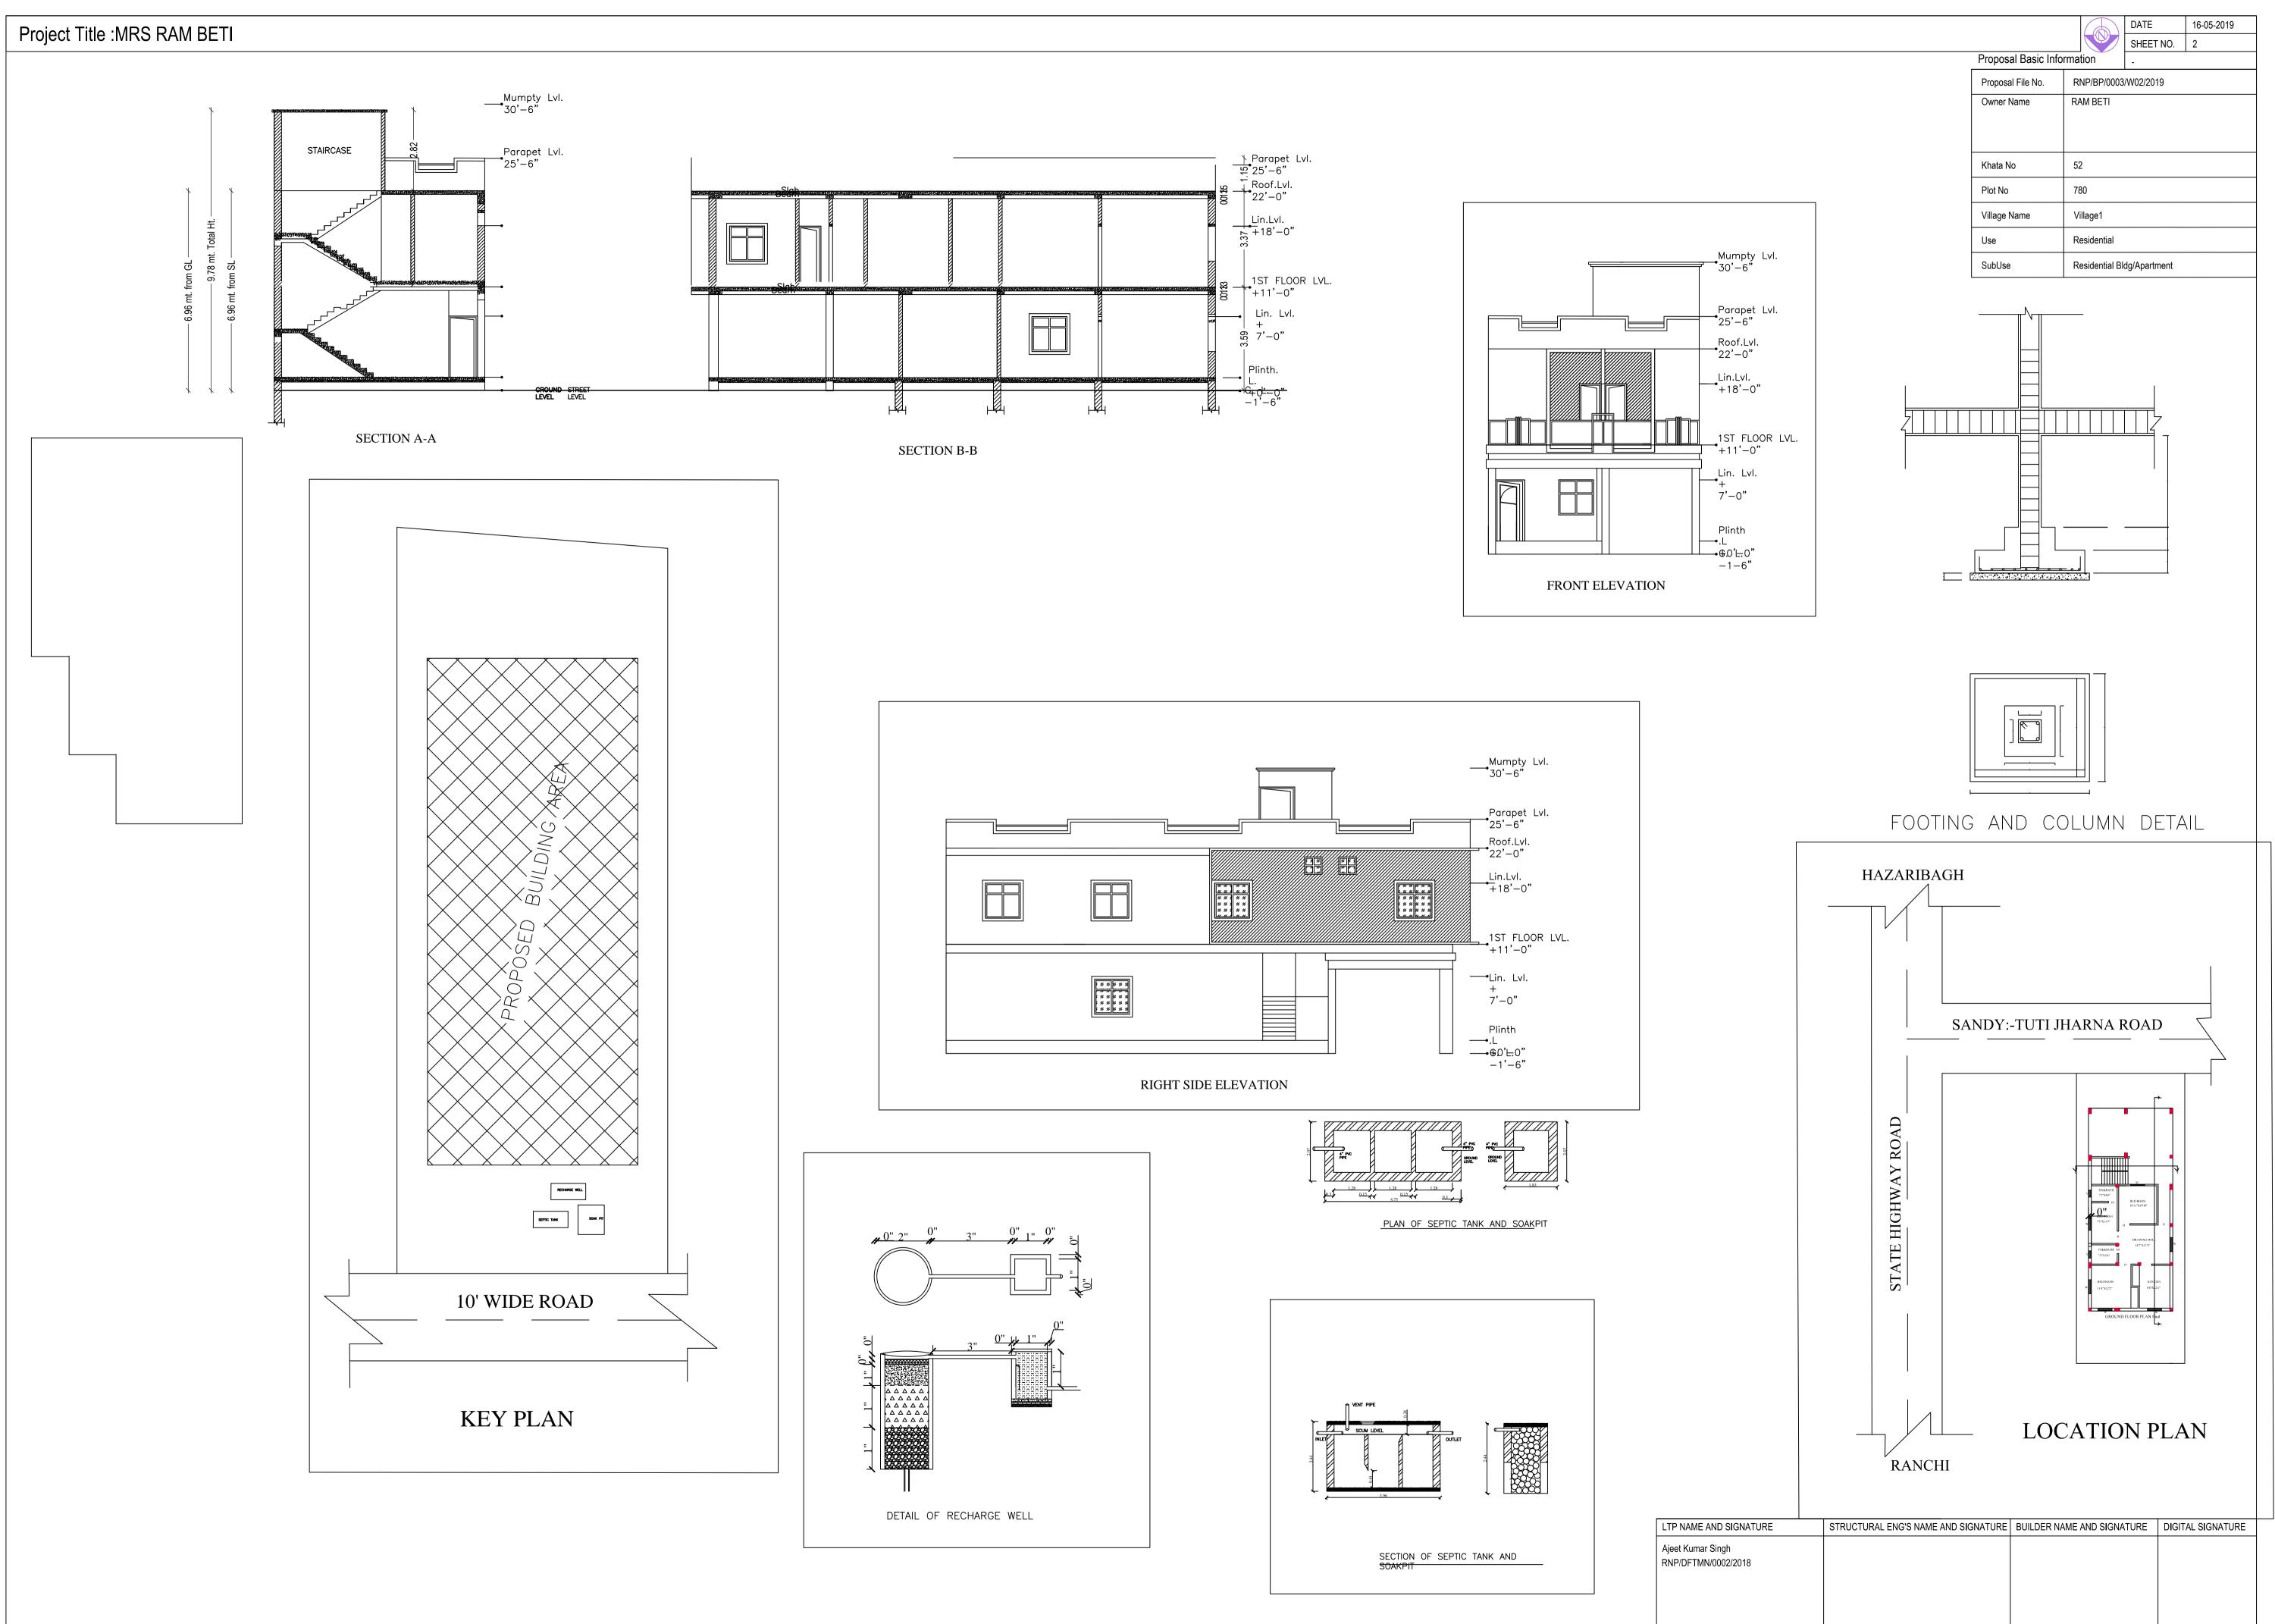

This is system generated MAP. No need to Physically Signed.