


ISO\_A1\_(841.00\_x\_594.00\_MM)

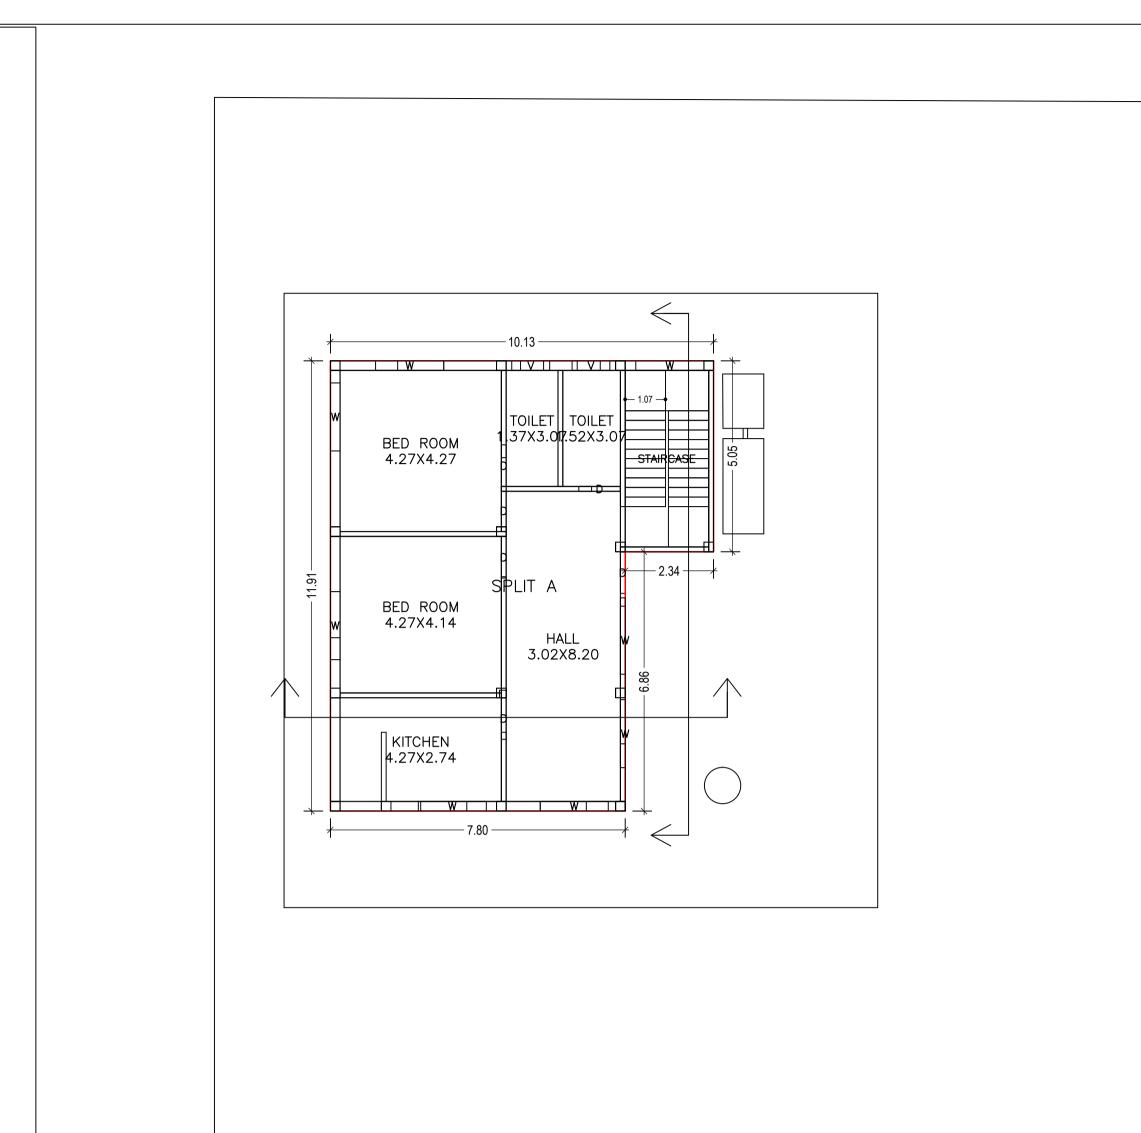

GROUND FLOOR PLAN (Proposed) (SCALE 1:100)

## UnitBUA Table for Building :A (MR HARENDRA SINGH)

	onicoon	Tub		n Dunu	III Ş	y ./ `				
	FLOOR	FLOOR Name		UnitBUA Type		pe UnitBUA Area 95.49		Carpet Area 91.58		No.
	GROUND FLOOR PLAN SPLIT A		ΓA	FLAT						
	Total:		-	-			95.49	91	.58	
	SCHEDULE OF DOOR:									
	BUILDING NAME		NAME			LENGTH		HEIGHT		
	A (MR HARENDRA SINGH) A (MR HARENDRA SINGH)		D			1.07		2.10		
			D			1.10		2.10		
	SCHEDULE OF WINDOW/VENTILATION:									
	BUILDING NAME		NAME			LENGTH		HEIGHT		
	A (MR HARENDRA SINGH) A (MR HARENDRA SINGH)			V		1.00		1.00		
				W		1.80		1.80		


## Building :A (MR HARENDRA SINGH)


(50	Sq.mt.)	Area (Sq.mt.) Resi.	Total FAR Area (Sq.mt.)	Additional FAR Area (Sq.mt.)	Tnmt (No.)				
Ground Floor	104.69	104.69	104.69	104.69	01				
Terrace Floor	0.00	0.00	0.00	0.00	00			Γ	
Total :	104.69	104.69	104.69	104.69	01	LTP NAME AND SIGNATURE	STRUCTURAL ENG'S NAME AND SIGNATURE	BUILDER NAME AND SIGNATURE	DIGITAL SIGNAT
Total Number of Same Buildings	1					Ajeet Kumar Singh RNP/DFTMN/0002/2018			
Total :	104.69	104.69	104.69	104.69	01				

Image: Date of the second state of	9
Proposal Basic Information   -     Proposal File No.   RNP/BP/0035/W08/201     Owner Name   MR HARENDRA SINGH     Khata No   39     Plot No   37     Village Name   Village1	9
Proposal File No. RNP/BP/0035/W08/201   Owner Name MR HARENDRA SINGH   Khata No 39   Plot No 37   Village Name Village1	
Owner Name MR HARENDRA SINGH   Khata No 39   Plot No 37   Village Name Village1	
Khata No 39   Plot No 37   Village Name Village1	•
Plot No 37 Village Name Village1	1
Plot No 37 Village Name Village1	
Plot No 37 Village Name Village1	
Plot No 37 Village Name Village1	
Village Name Village1	
Lies Besidential	
Use Residential	
SubUse Bungalow/ Dwelling / N	
	on Apartment

AREA STATEMENT	VERSION NO.: 1.0.43				
RAMGARH NAGAR					
PARISHAD	VERSION DATE: 29/04/2019				
PROJECT DETAIL:					
Region: JHARKHAND URBAN LOCAL BODIES	Plot Use: Residential				
District: RAMGARH	Plot SubUse: Bungalow/ Dwelling	/ Non Apartment			
Authority: RAMGARH NAGAR PARISHAD	PlotNearbyReligiousStructure: NA				
Inward No: RNP/BP/0035/W08/2019	Plot/SubPlot No: 37				
Application Type: General Proposal	North: -				
Project Type: Building Permission	•••				
Nature of Development: New	East: Road Width - 5				
Location of Development Area: Old					
Area	West: -				
AREA DETAILS:		SQ.MT.			
AREA OF PLOT (Minimum)	(A)	252.00			
NET AREA OF PLOT(Gross Plot Area					
- Deduction from Gross Plot	(A-Deductions)	252.00			
area)					
Deduction for Balance Plot Area(from Gro	ss Plot Area)	•			
Common Plot		64.47			
Total		64.47			
BALANCE AREA OF PLOT(Net Plot					
Area - Recreational/Amenity	(A-Deductions)	187.53			
space)					
PLOT AREA FOR COVERAGE(Net	(A-Deductions)	252.00			
Plot Area)	(A-Deductions)	252.00			
Plot Area for FAR (Net Plot Area + RoadWidening Area)	(A-Deductions)	252.00			
COVERAGE CHECK	CO 00 % )	454.00			
Permissible Coverage area (		151.20			
Proposed Coverage Area ( 4	,	104.69			
Total Prop. Coverage Area (	,	104.69			
Balance coverage area (18.4	46 % )	46.51			
FAR CHECK					
Perm. FAR Area(1.80)		453.60			
Total Perm. FAR area		453.60			
Residential FAR		104.69			
Proposed FAR Area		104.69			
Total Proposed FAR Area		104.69			
Consumed FAR (Factor)		0.42			
Balance FAR Area		348.91			
BUILT UP AREA CHECK					
Total Proposed BuiltUp Area		104.69			
ARCHITECT (Regd)		Ajeet Kumar Singh			
ENGGINEER (Regd)					
SUPERVISOR (Regd)					
OWNER (Regd)		MR HARENDRA SINGH			
DEVELOPMENT A		LOCAL BODY			

	COLOR INDEX
	PLOT BOUNDARY
	ABUTTING ROAD
	PROPOSED CONSTRUCTION
	COMMON PLOT
	ROAD WIDENING AREA
	EXISTING (To be retained)
	EXISTING (To be demolished)
В	uildingwise Floor FAR Details
	Building Name

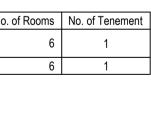

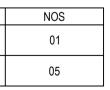



NOS
02
08


Duliulity i	Name	Total						
A (MR HAREND	ORA SINGH)							
Proposed Built Up Area	Proposed FAR Area	Total Proposed Built	Total FAR Area					
(Sq.mt.)	(Sq.mt.)	Up Area (Sq.mt.)	(Sq.mt.)					
104.69	104.69	104.69	104.69					
0.00	0.00	0.00	0.00					
104.69	104.69	104.69	104.69					
Building USE/SUBUSE Details								
	Proposed Built Up Area (Sq.mt.) 104.69 0.00	(Sq.mt.)     (Sq.mt.)       104.69     104.69       0.00     0.00	A (MR HARENDRA SINGH)Proposed Built Up Area (Sq.mt.)Proposed FAR Area (Sq.mt.)Total Proposed Built Up Area (Sq.mt.)104.69104.69104.690.000.000.00					


	Building Name		Build	ding Use	Building SubUse		Building Structure			
	A (MR HARENDRA SINGH)		HARENDRA SINGH) Residential		Bungalow/ Dwelling / Non Apartment		n Non-Highrise			
FAF	FAR & Tenement Details (Table 4c-1)									
В	Building	No. of Same	Total Built Up	Proposed FAR Area (Sg.mt.)	Total FAR Area		Consumed	Tnmt (N		

Building	Bldg	Area (Sq.mt.)	Area (Sq.mt.)	(Sg.mt.)	Additional FAR	I nmt (No.)	
	ыйд		Resi.	(54.111.)	Area (Sq.mt.)		
A (MR HARENDRA SINGH)	1	104.69	104.69	104.69	104.69	01	
Grand Total :	1	104.69	104.69	104.69	104.69	01	

 


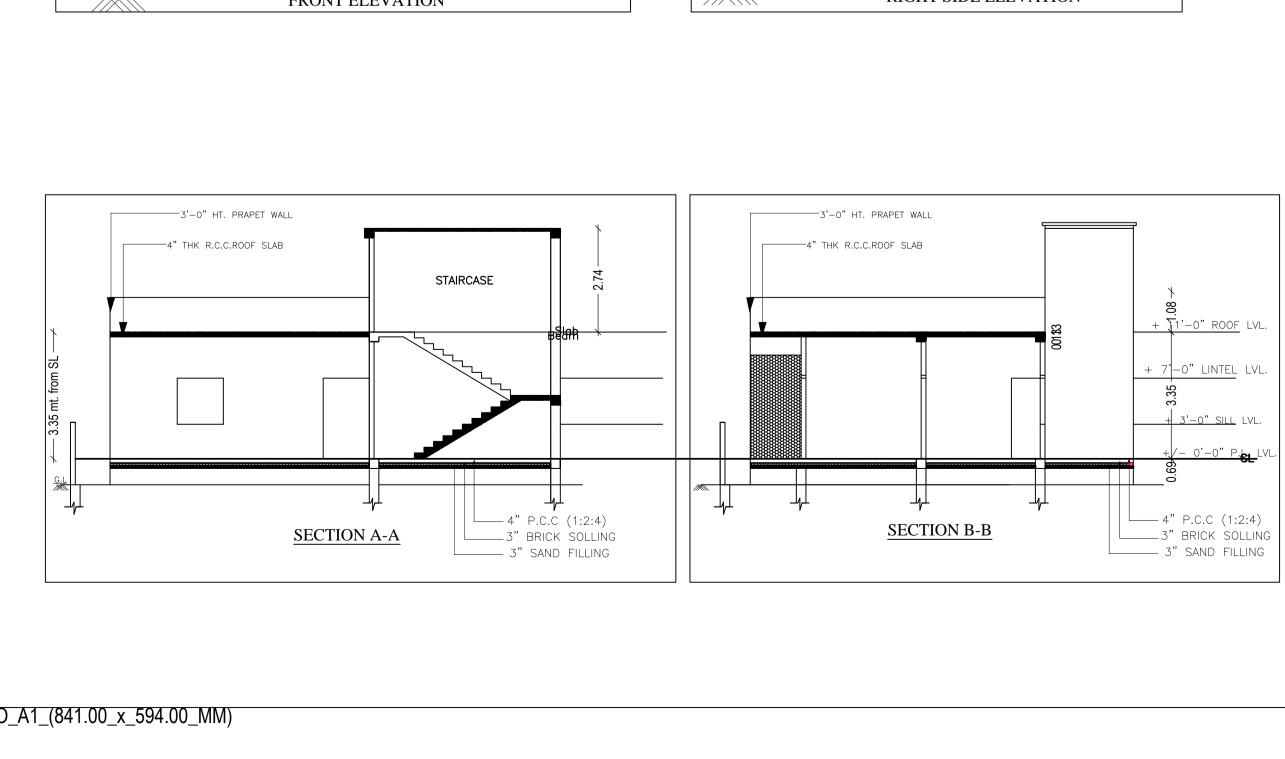

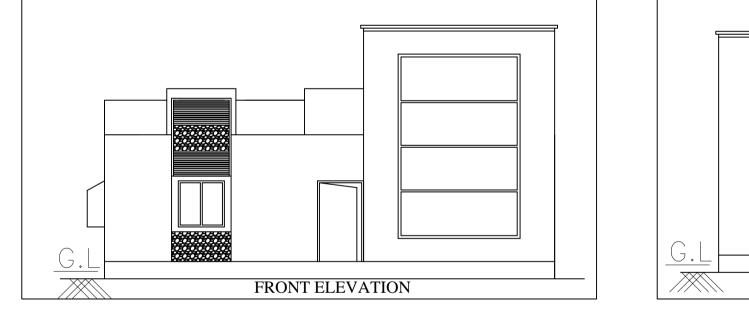


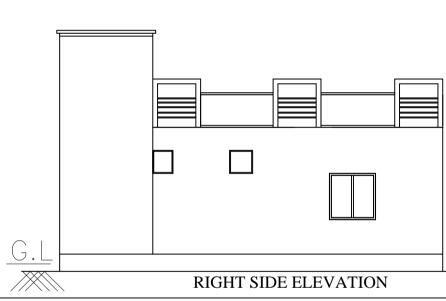





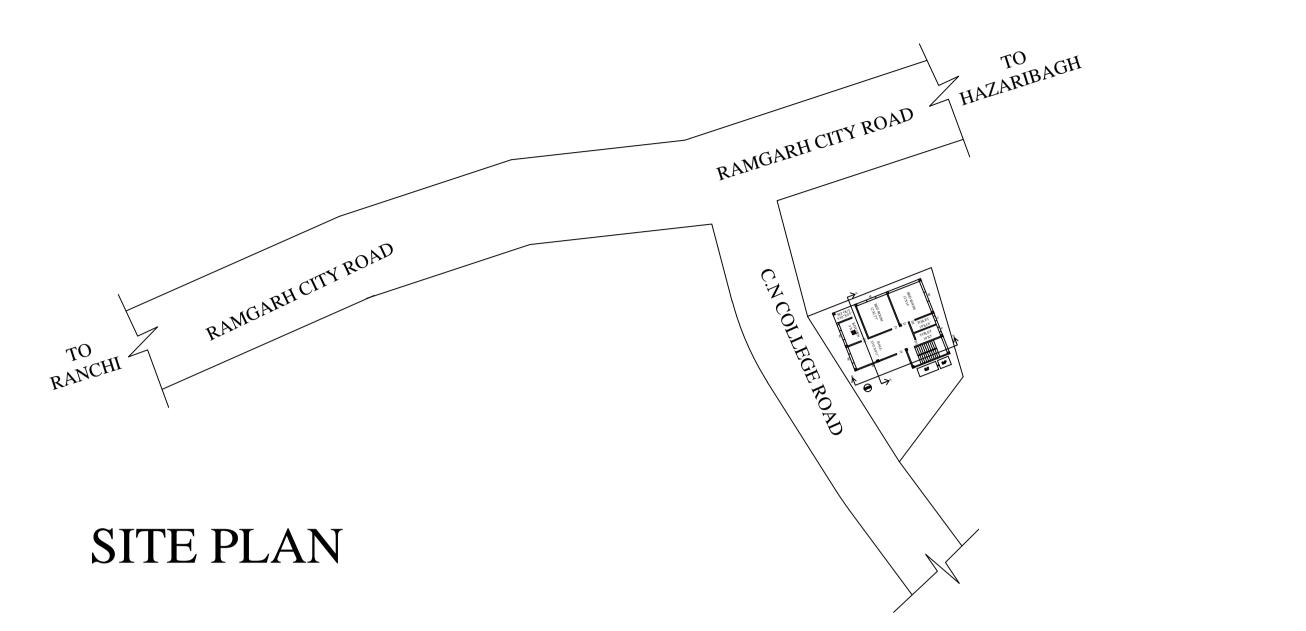


Project Title :MR HARENDRA SINGH

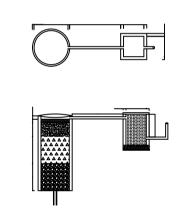

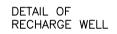

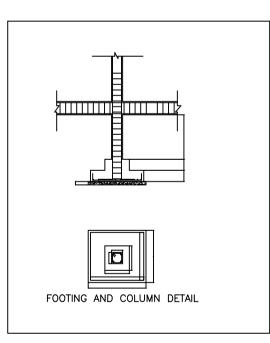

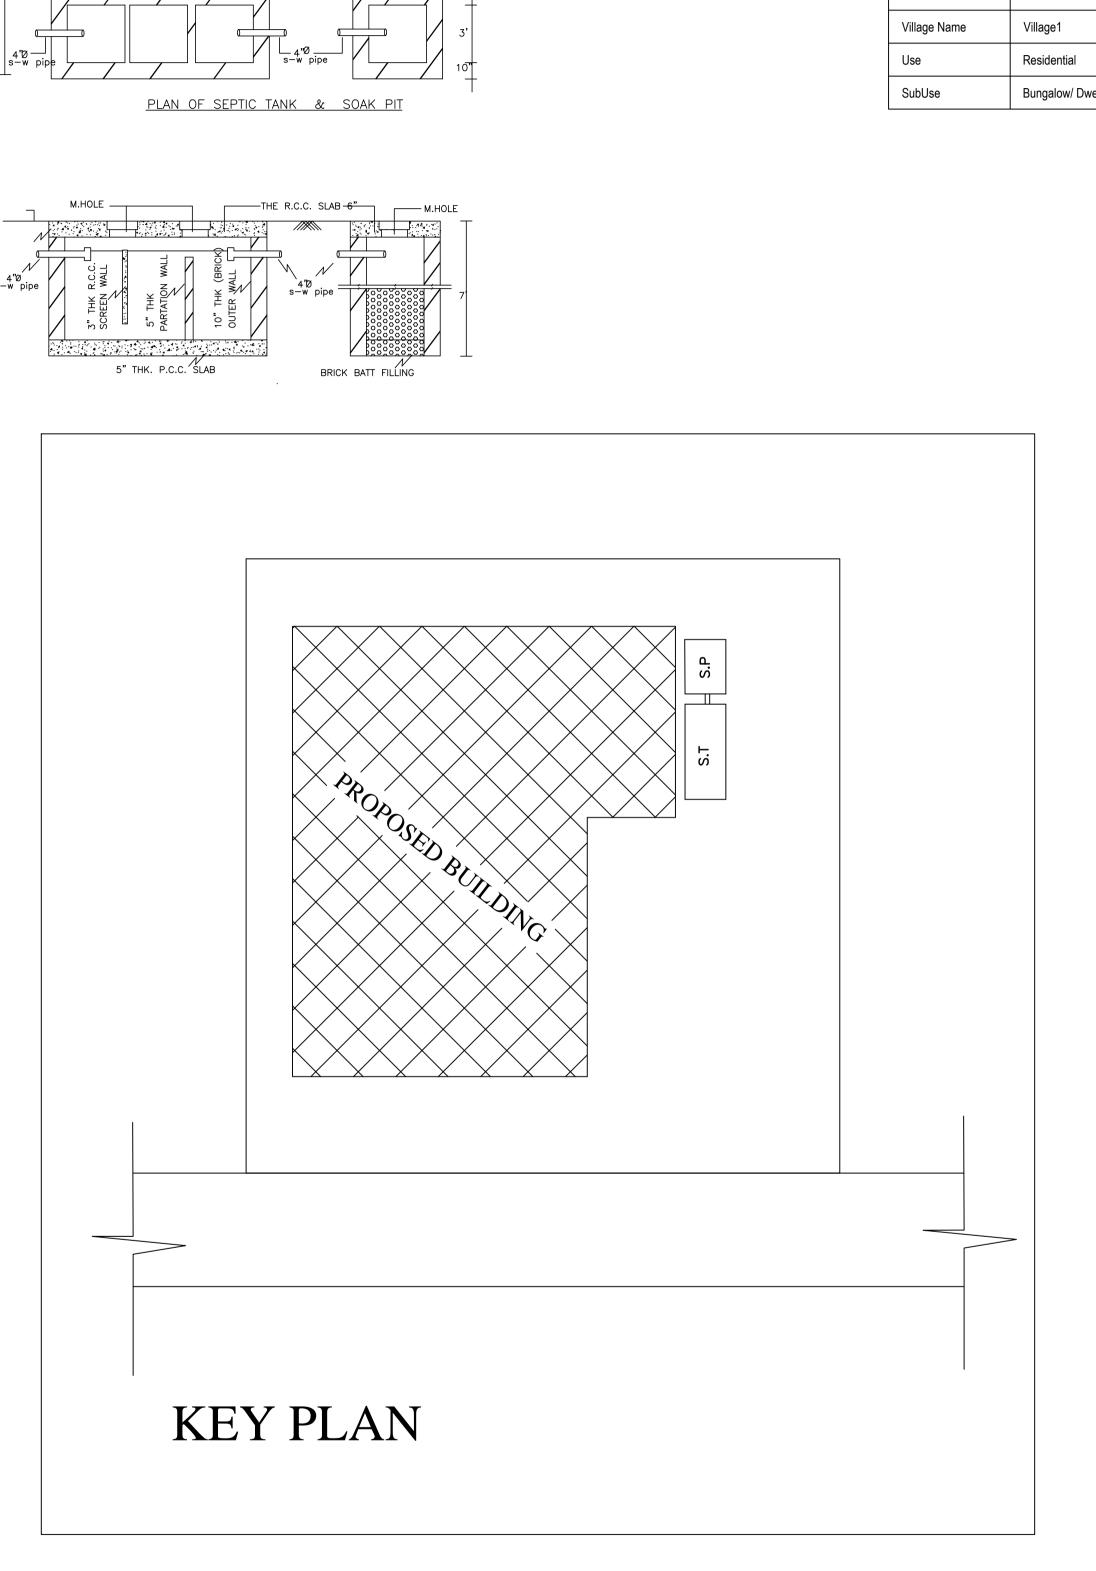

10" 3' 3" 3' 5" 3' 10"

10**"** 3' 10"

LTP NAME AN Ajeet Kumar S RNP/DFTMN/

		DATE	17-01-2020
		SHEET NO.	2
Proposal Basic Info	ormation	-	
Proposal File No.	RNP/BP/0035	5/W08/2019	
Owner Name	MR HAREND	RA SINGH	
Khata No	39		
Plot No	37		
Village Name	Village1		
Use	Residential		
SubUse	Bungalow/ Dv	velling / Non Apa	artment
•			

ND SIGNATURE	STRUCTURAL ENG'S NAME AND SIGNATURE	BUILDER NAME AND SIGNATURE	DIGITAL SIGNATURE
Singh /0002/2018			