




SITE PLAN  
SCALE 1:100

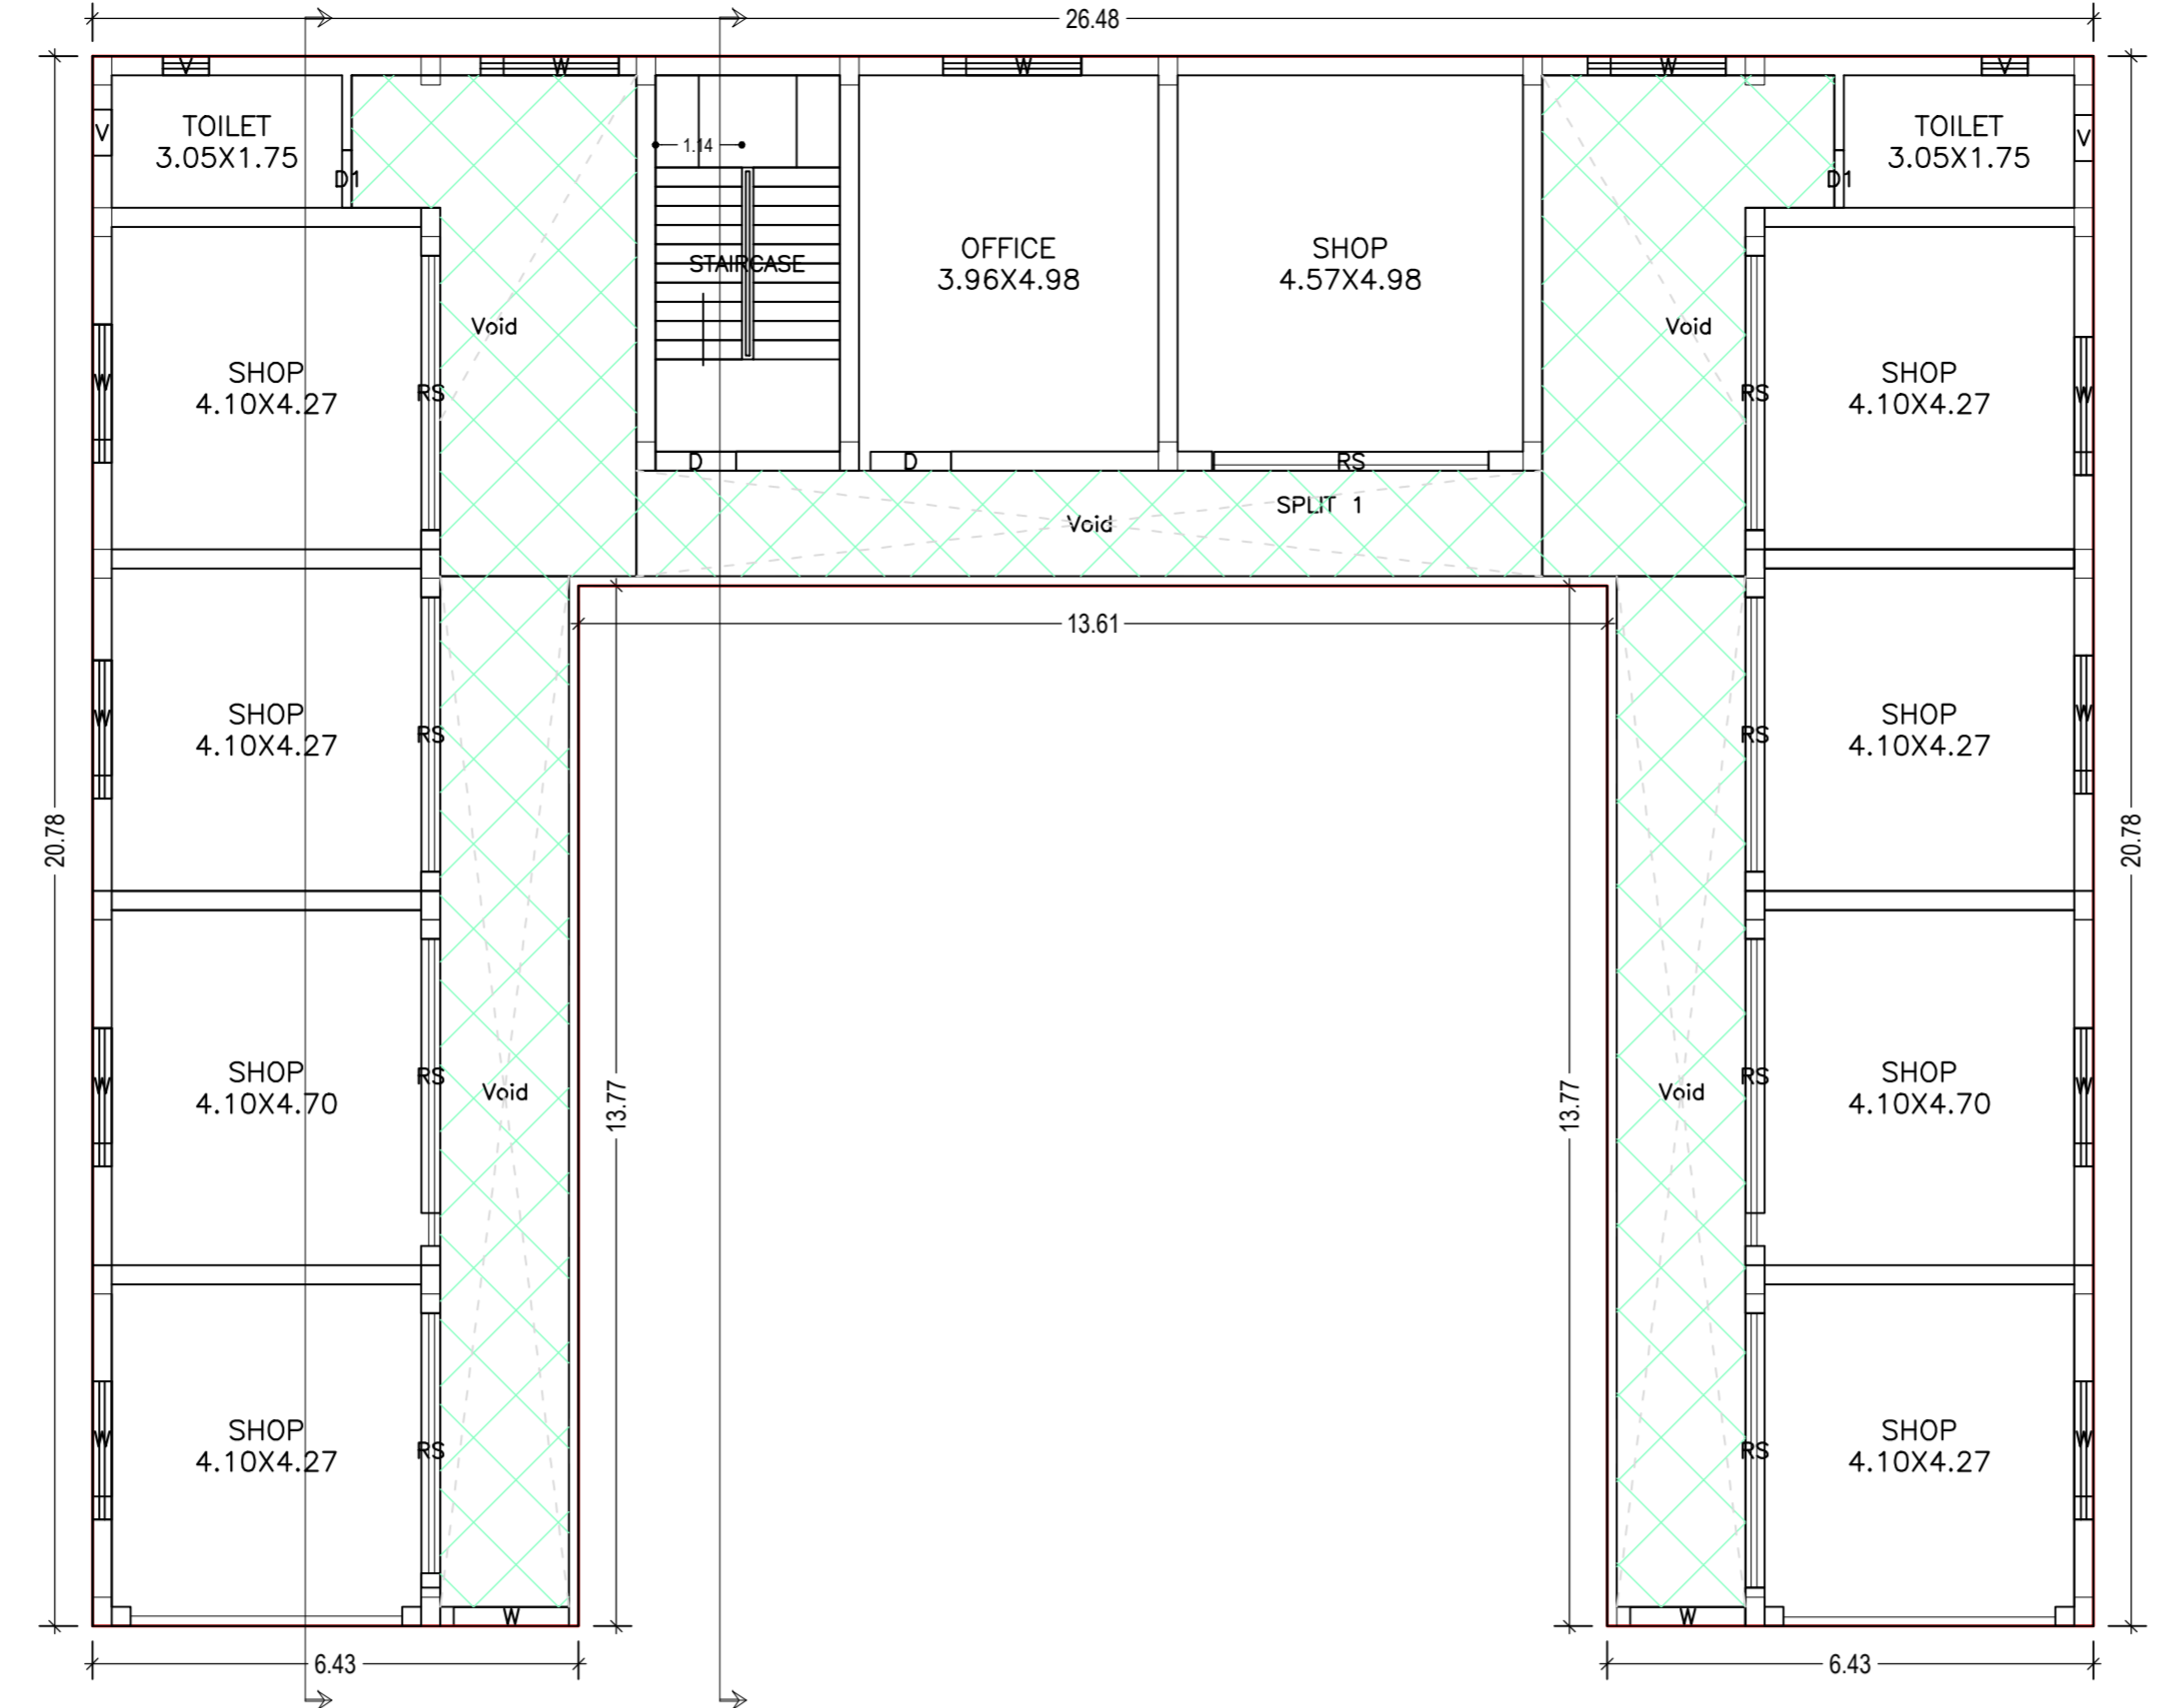


GROUND FLOOR PLAN  
(Proposed)  
SCALE 1:100

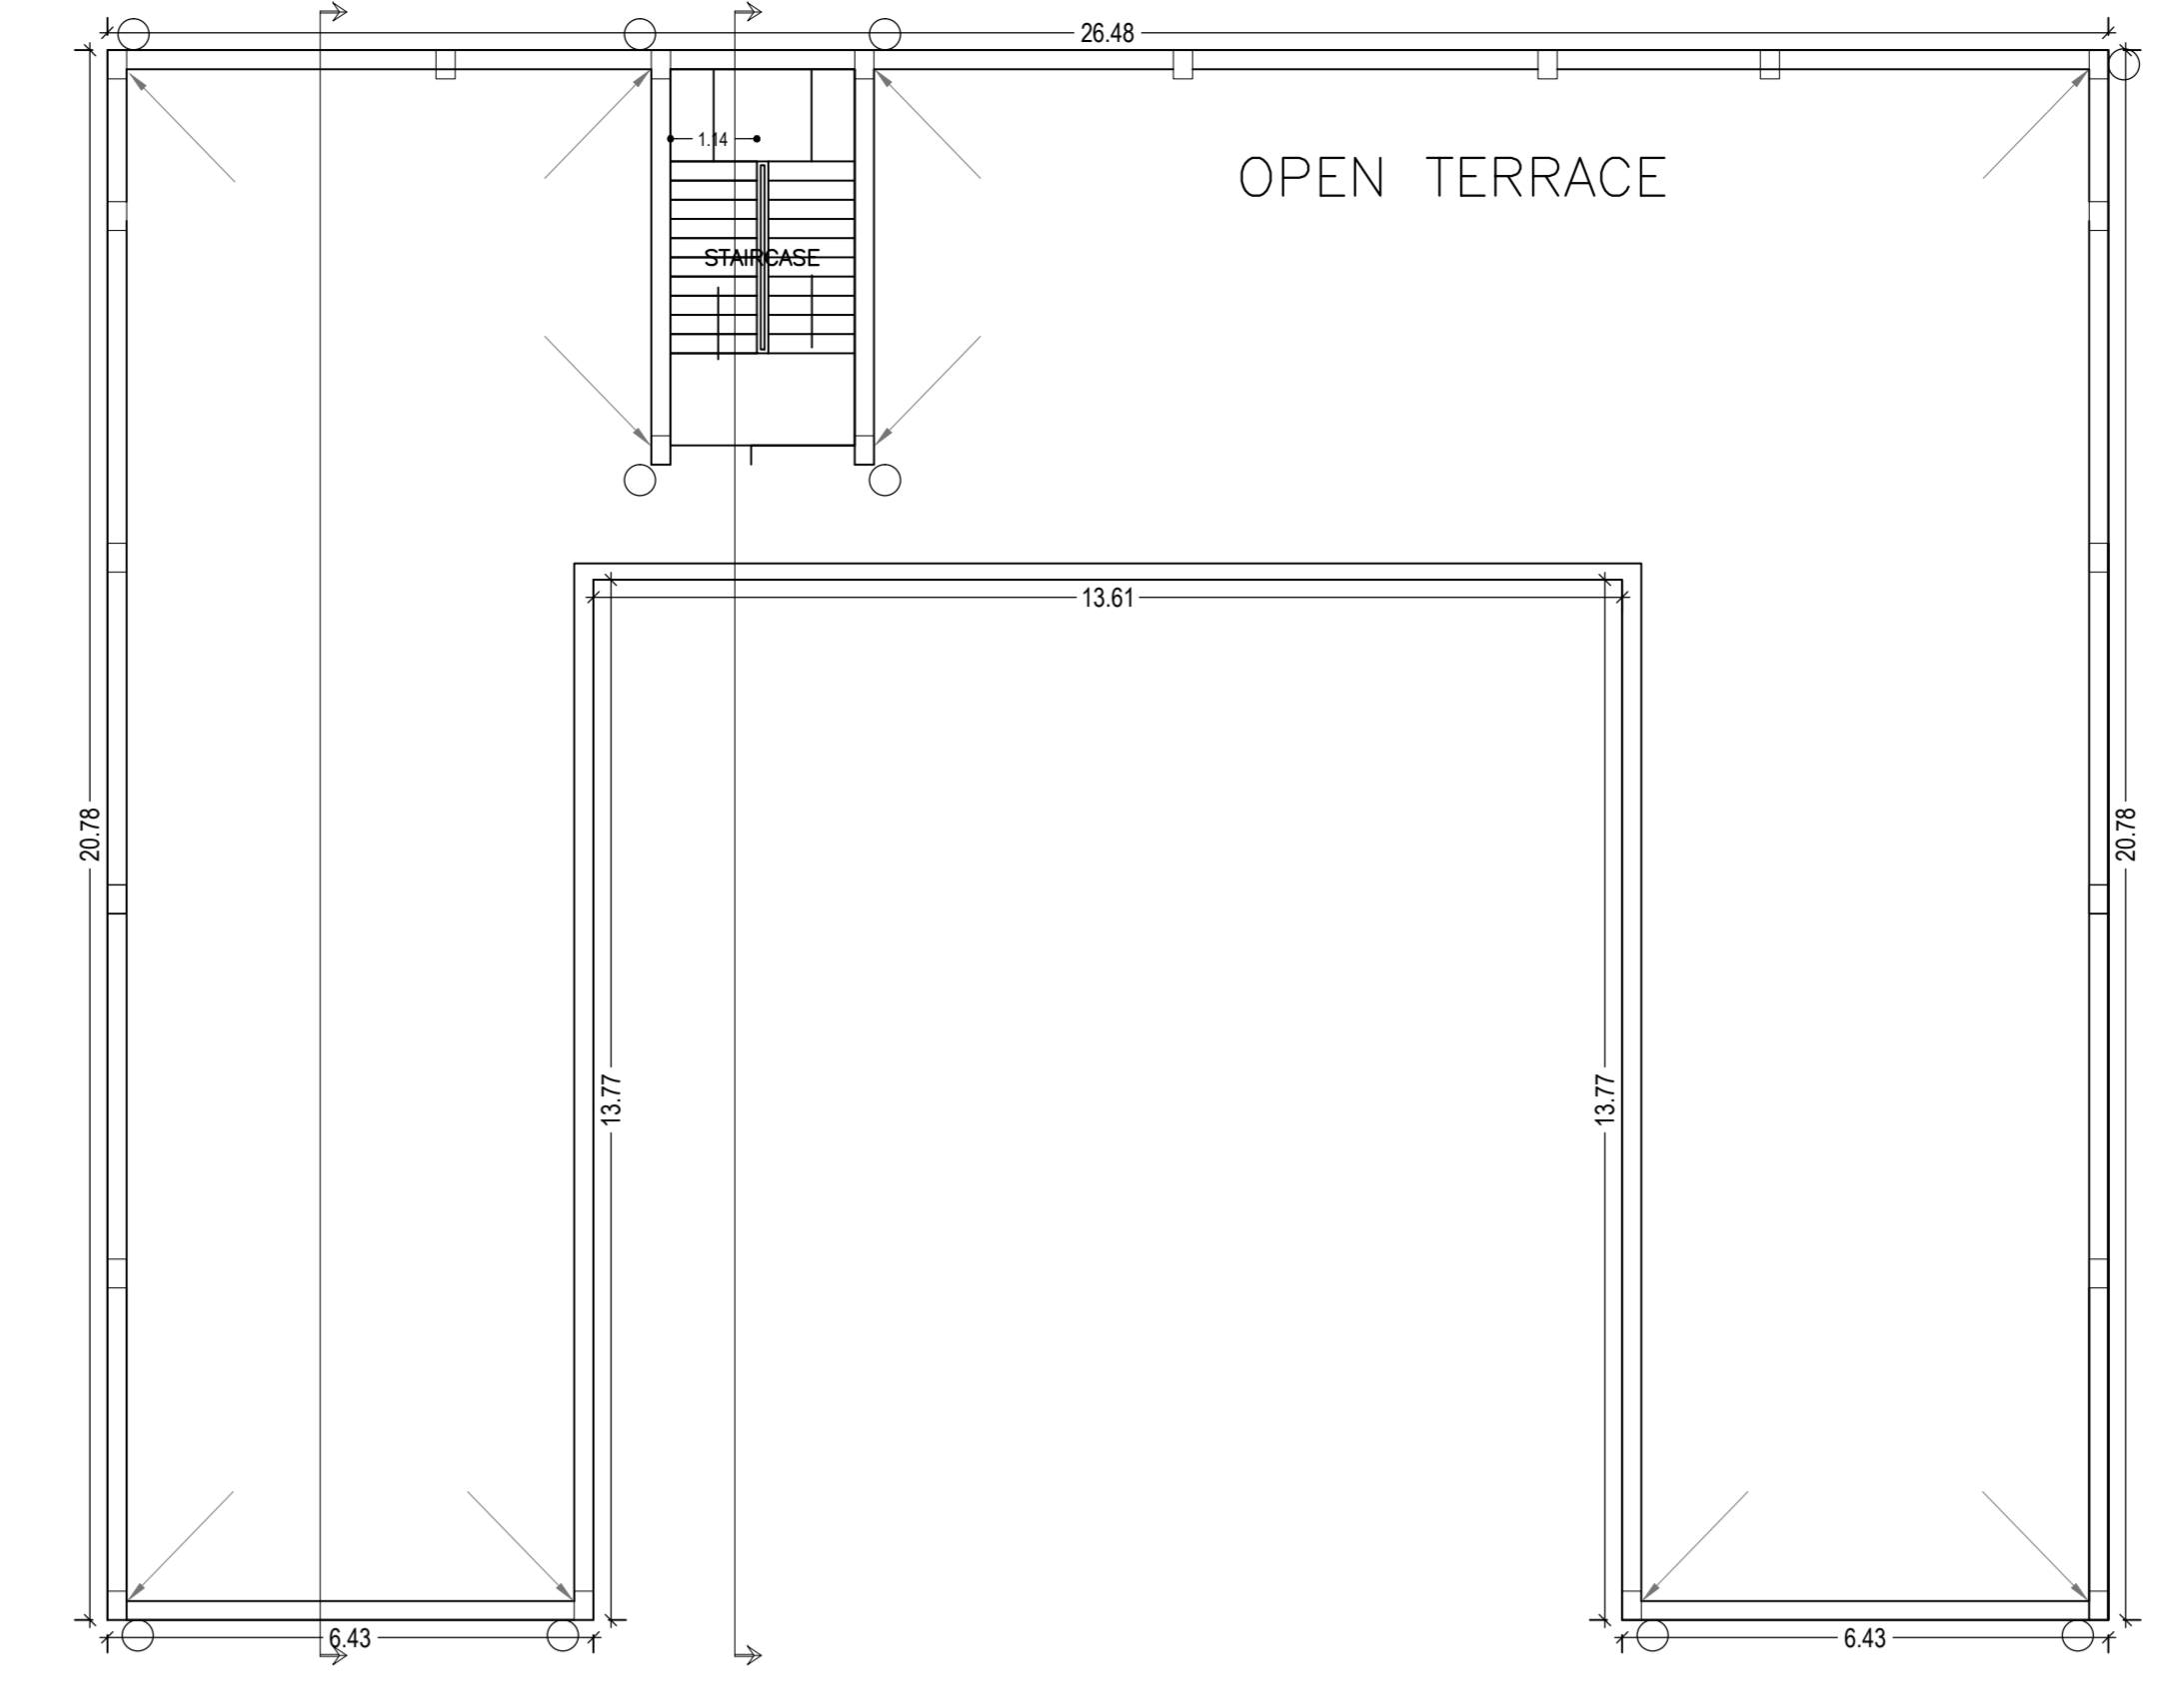



TERRACE FLOOR PLAN  
SCALE 1:100

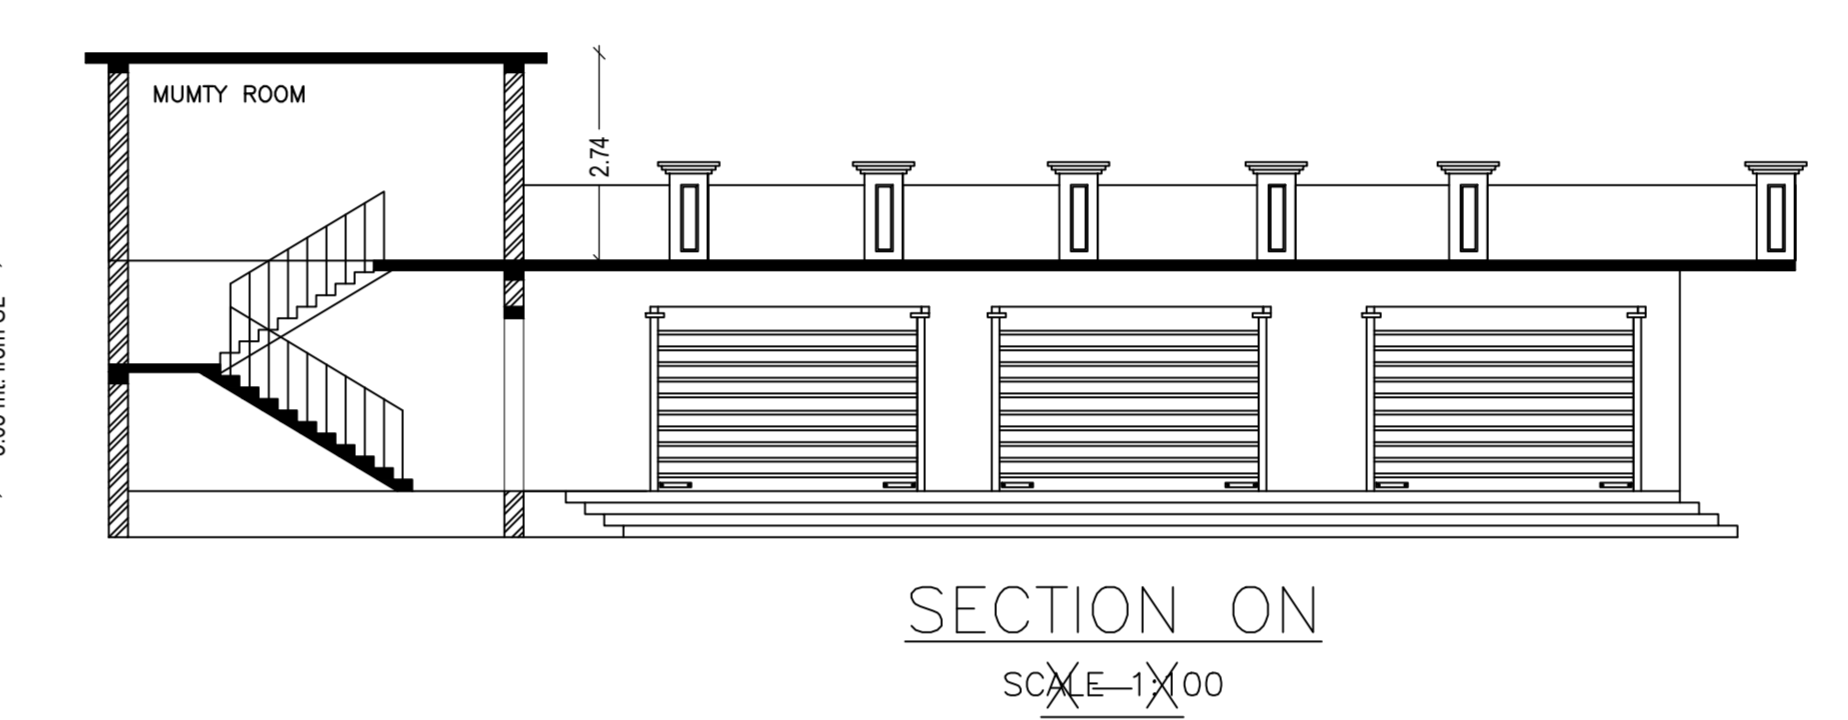


SECTION ON  
SCALE 1:100

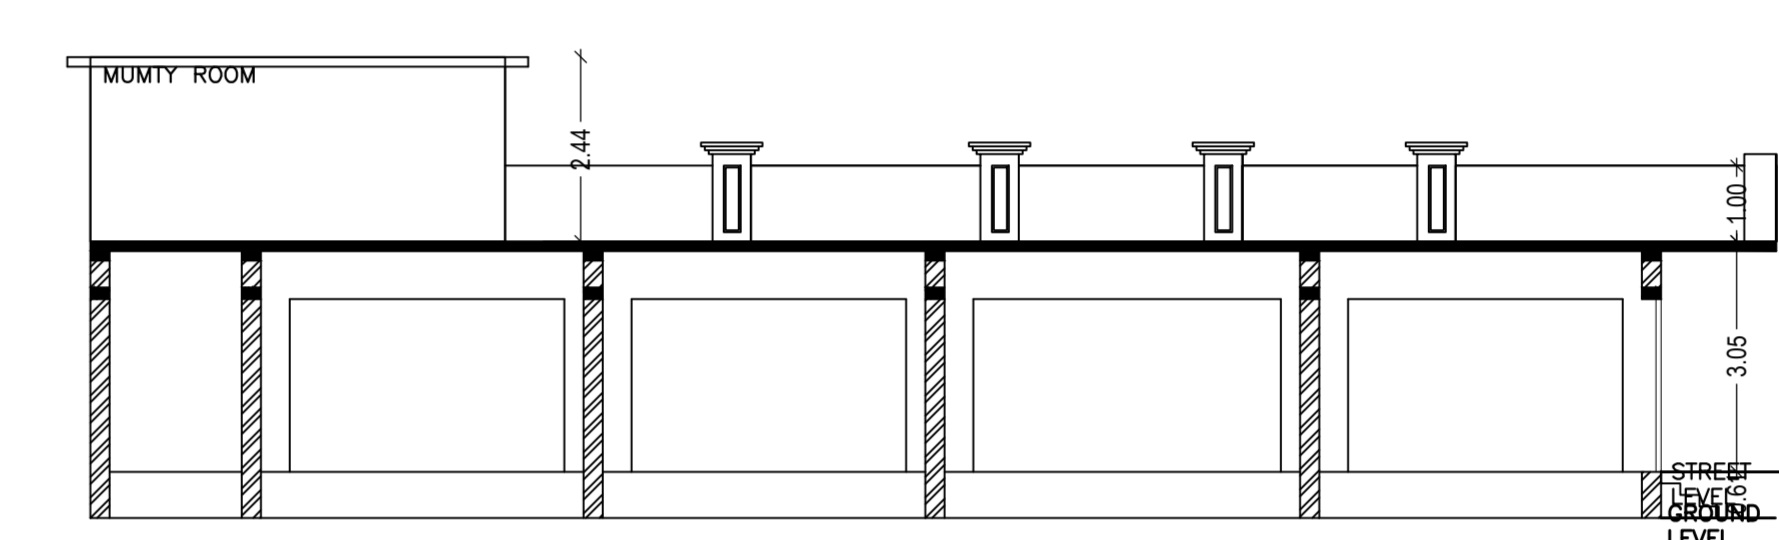

SECTION ON  
SCALE 1:100

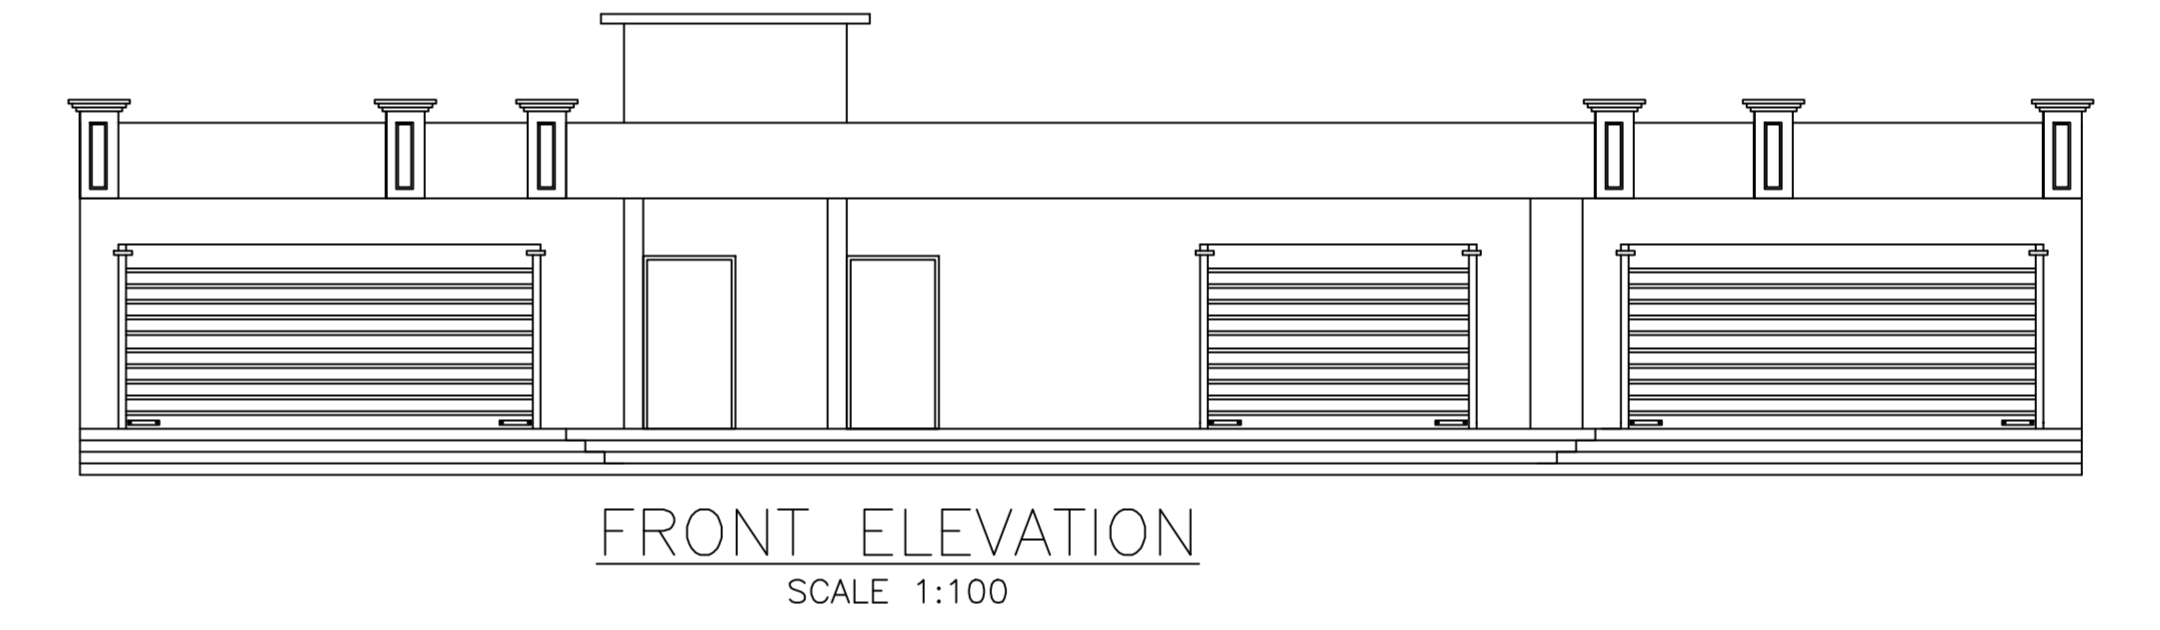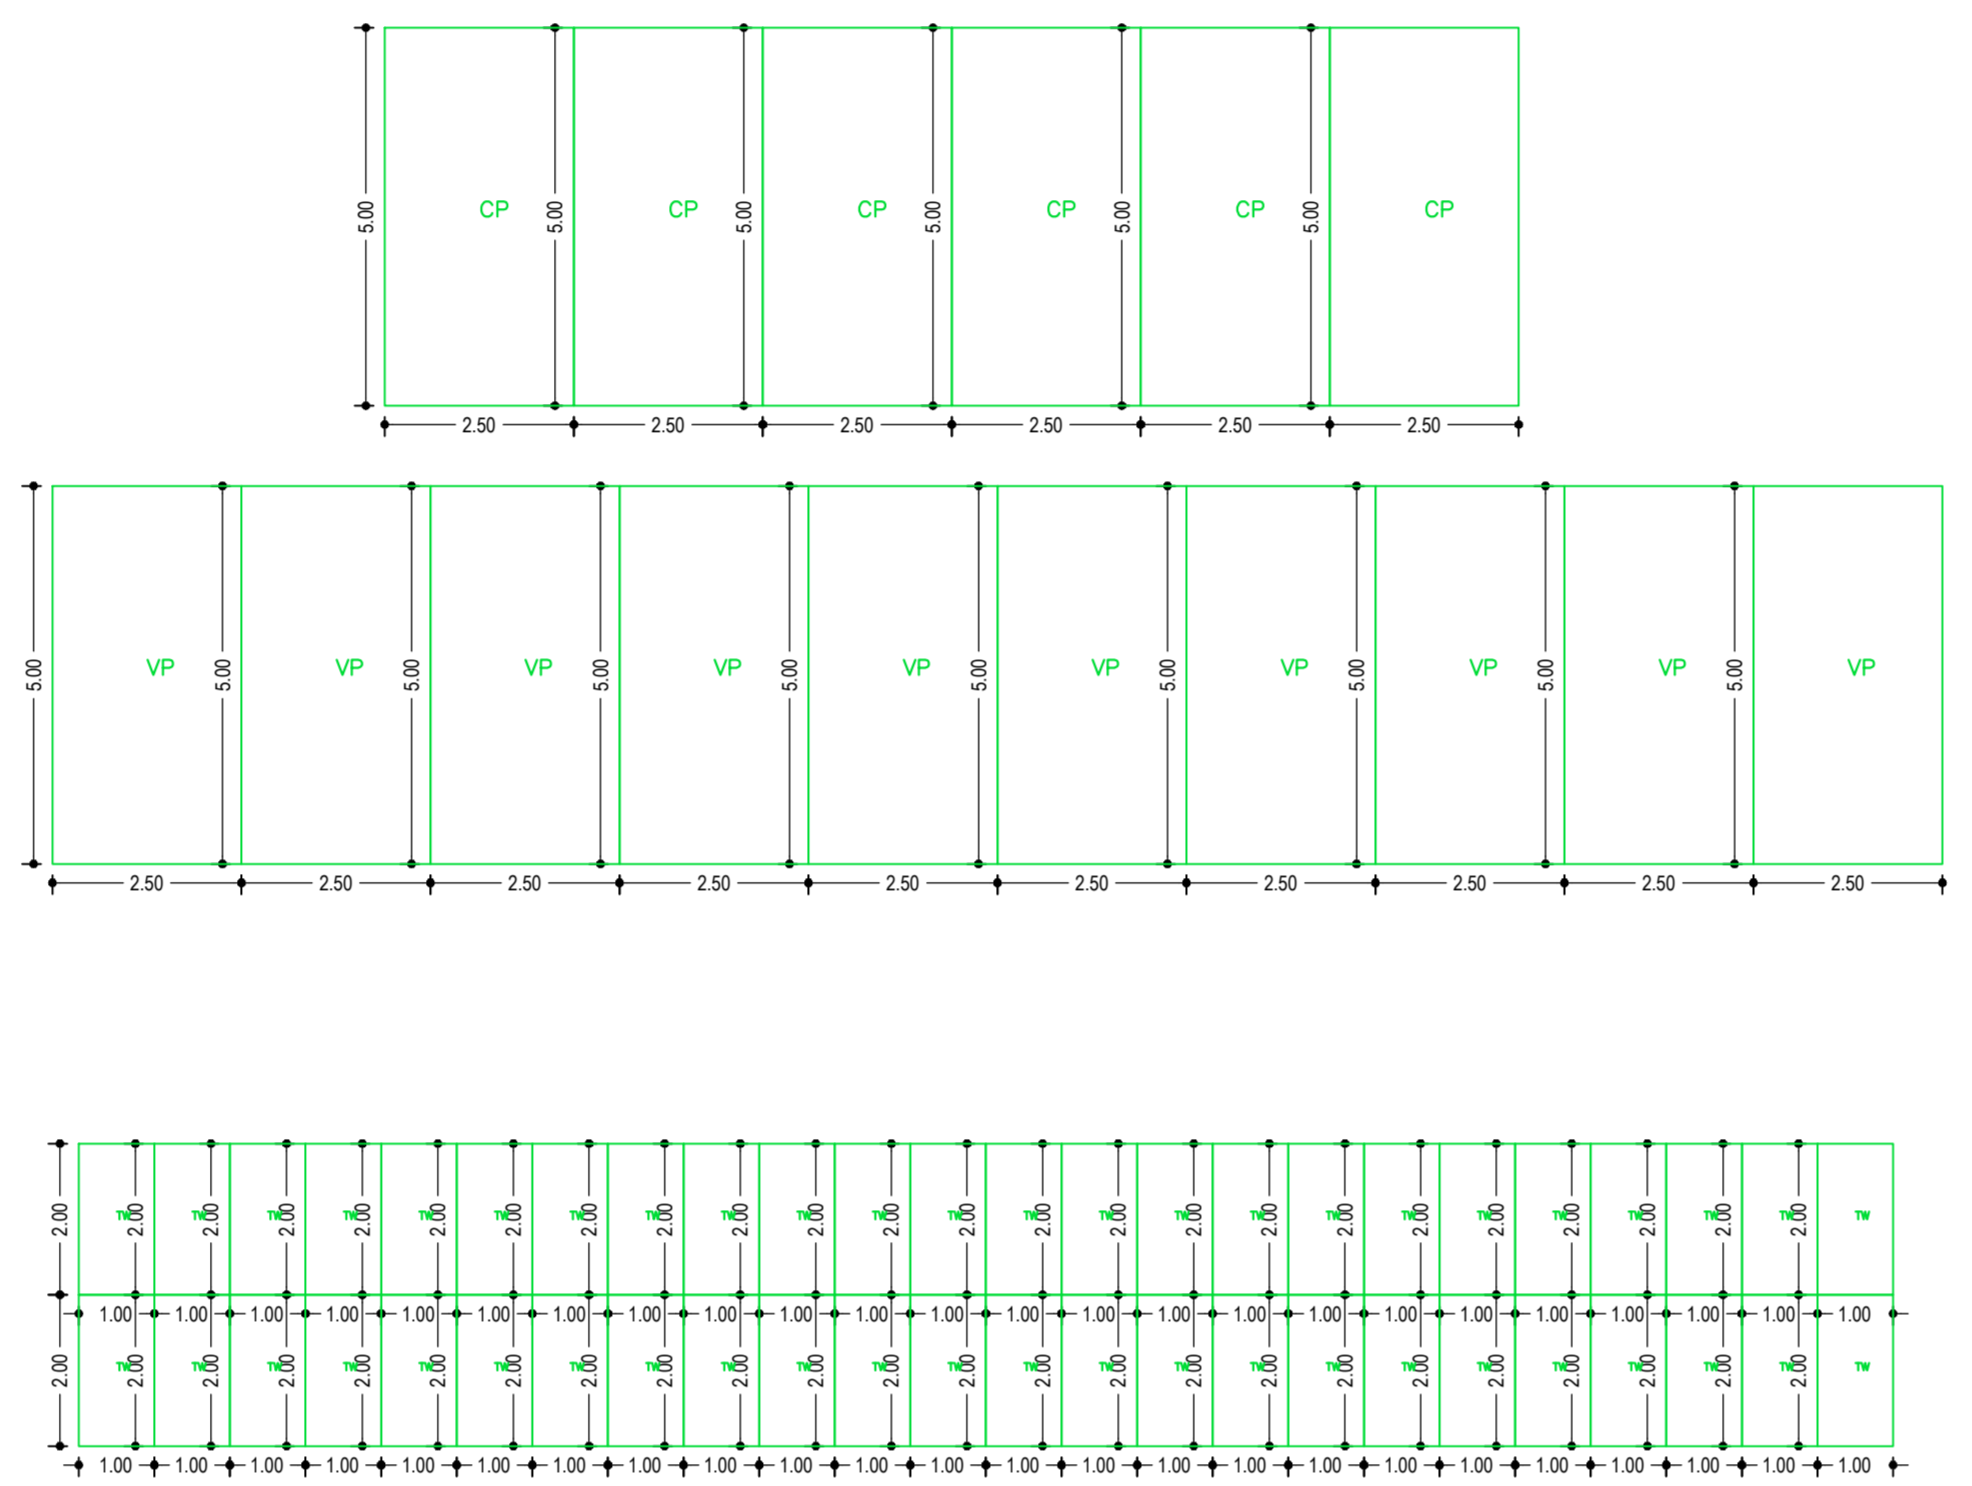


FRONT ELEVATION  
SCALE 1:100

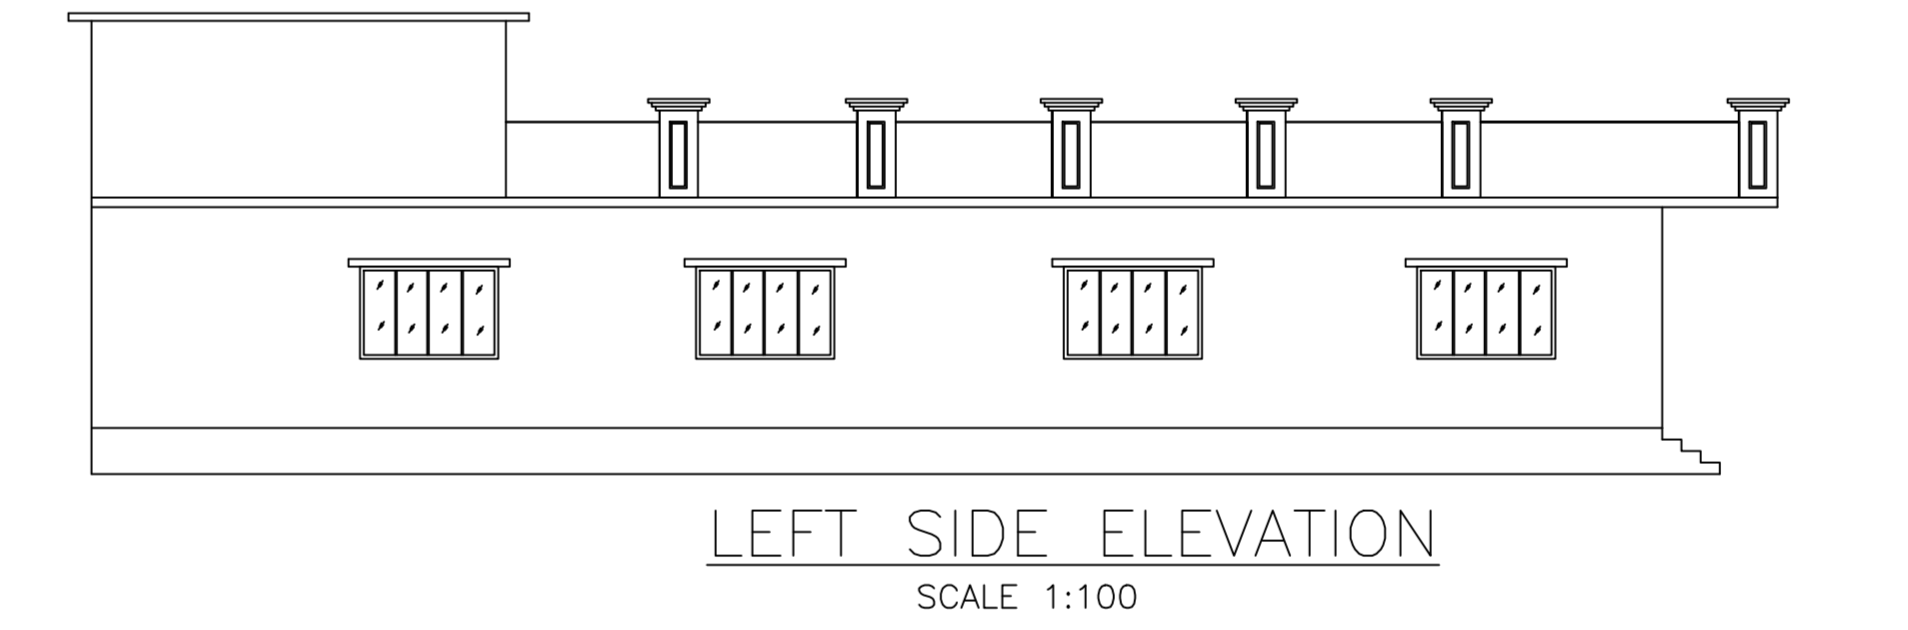


LEFT SIDE ELEVATION  
SCALE 1:100




LOCATION PLAN  
NOT TO SCALE

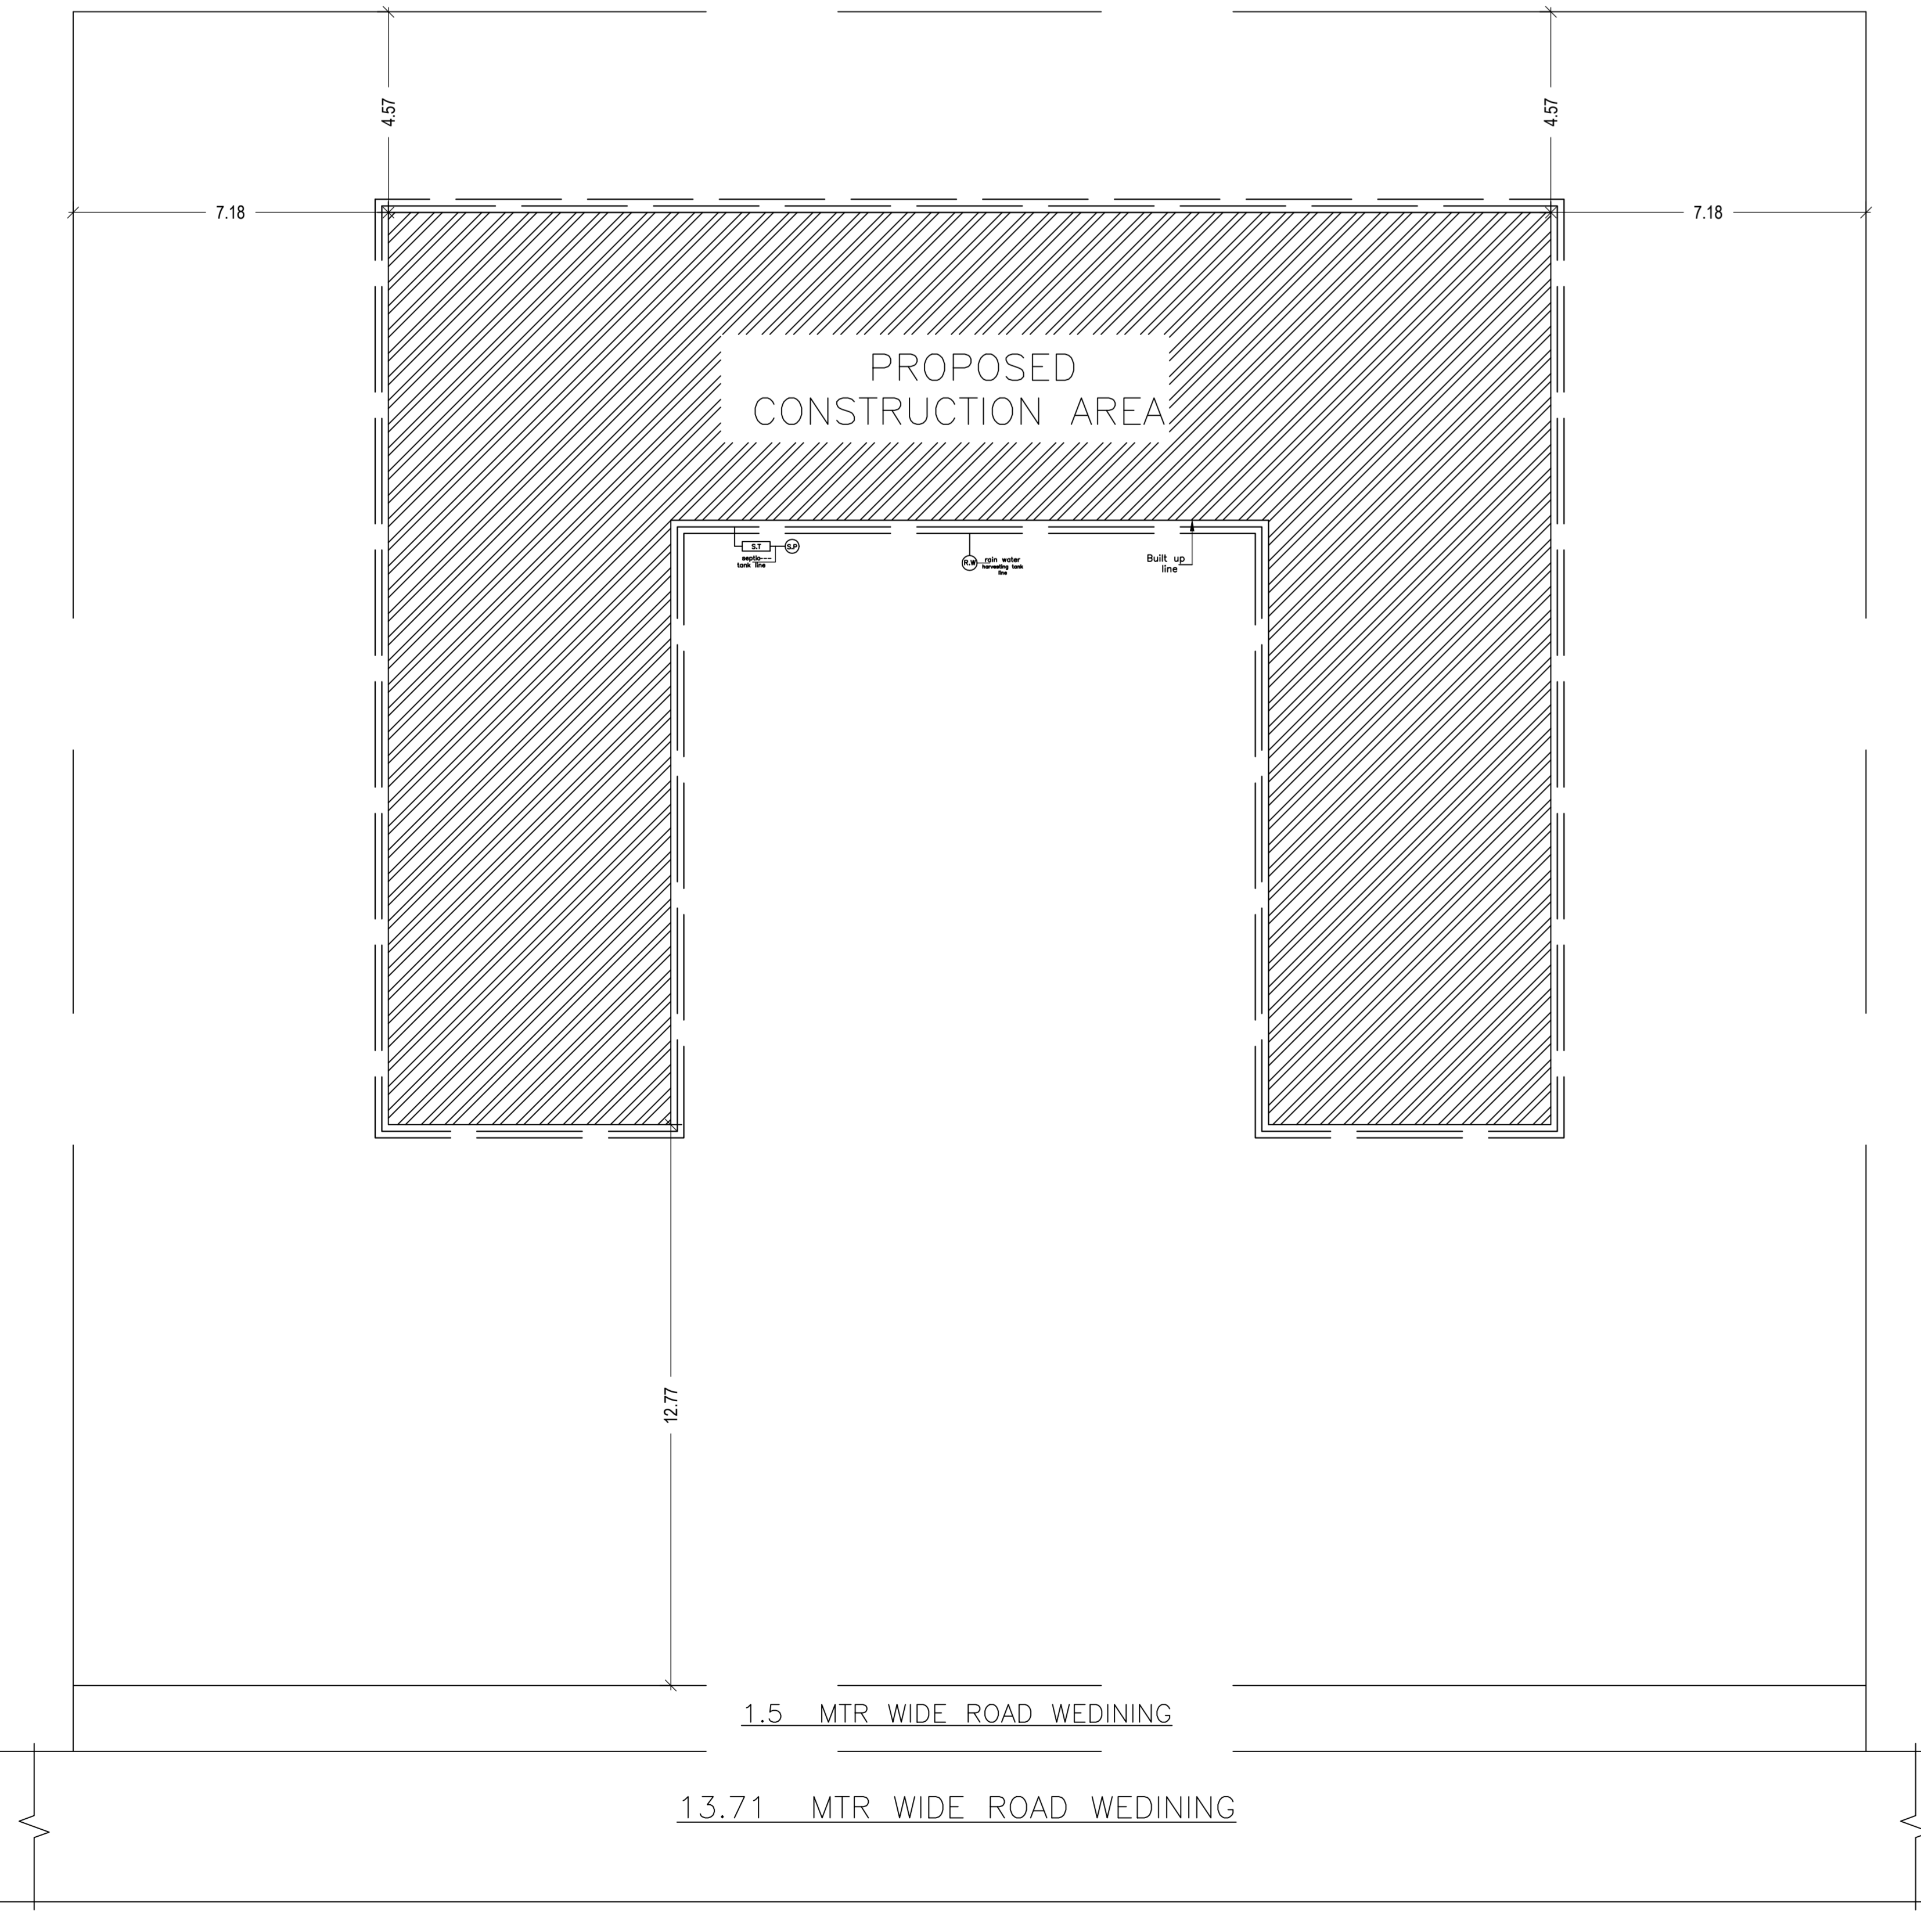


SITE PLAN  
SCALE 1:100

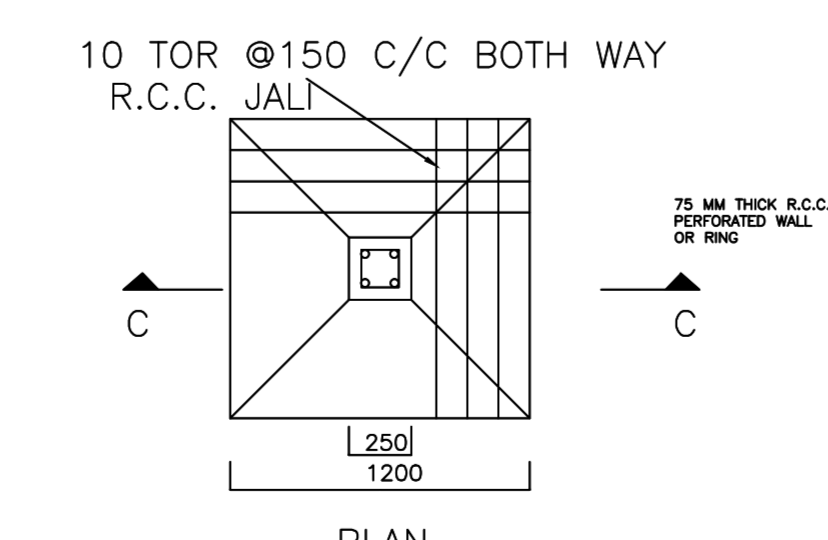


DETAIL OF FOUNDATION  
SCALE 1:50

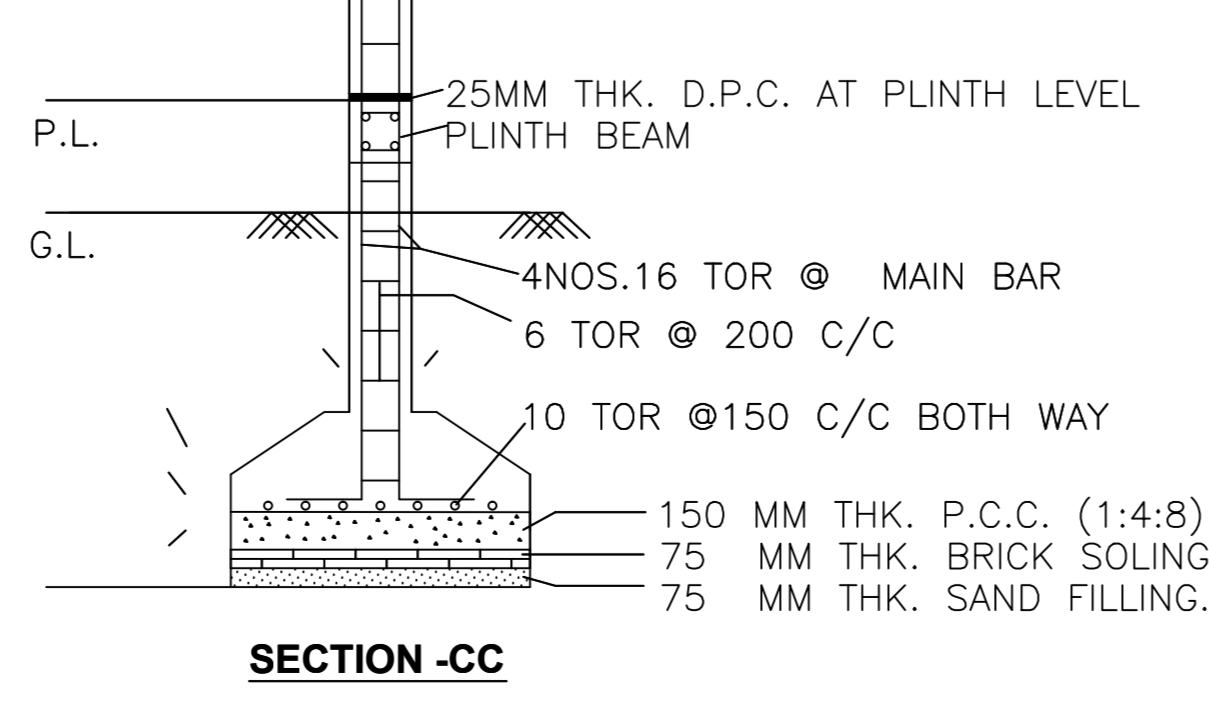

SECTION-CC

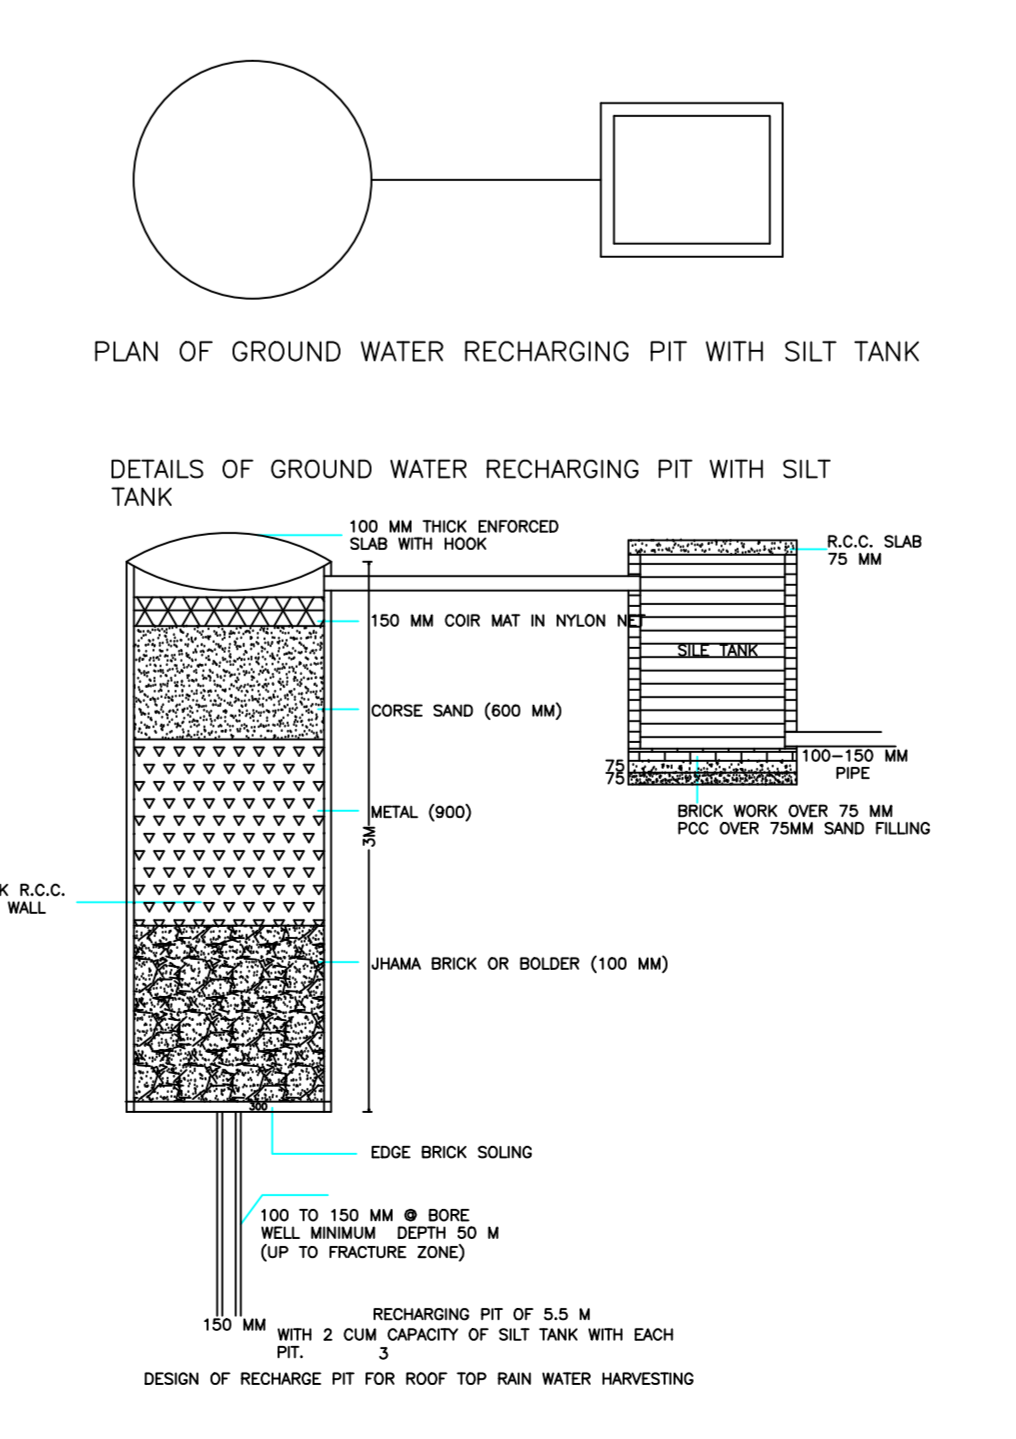

PLAN OF GROUND WATER RECHARGING PIT WITH SILT TANK

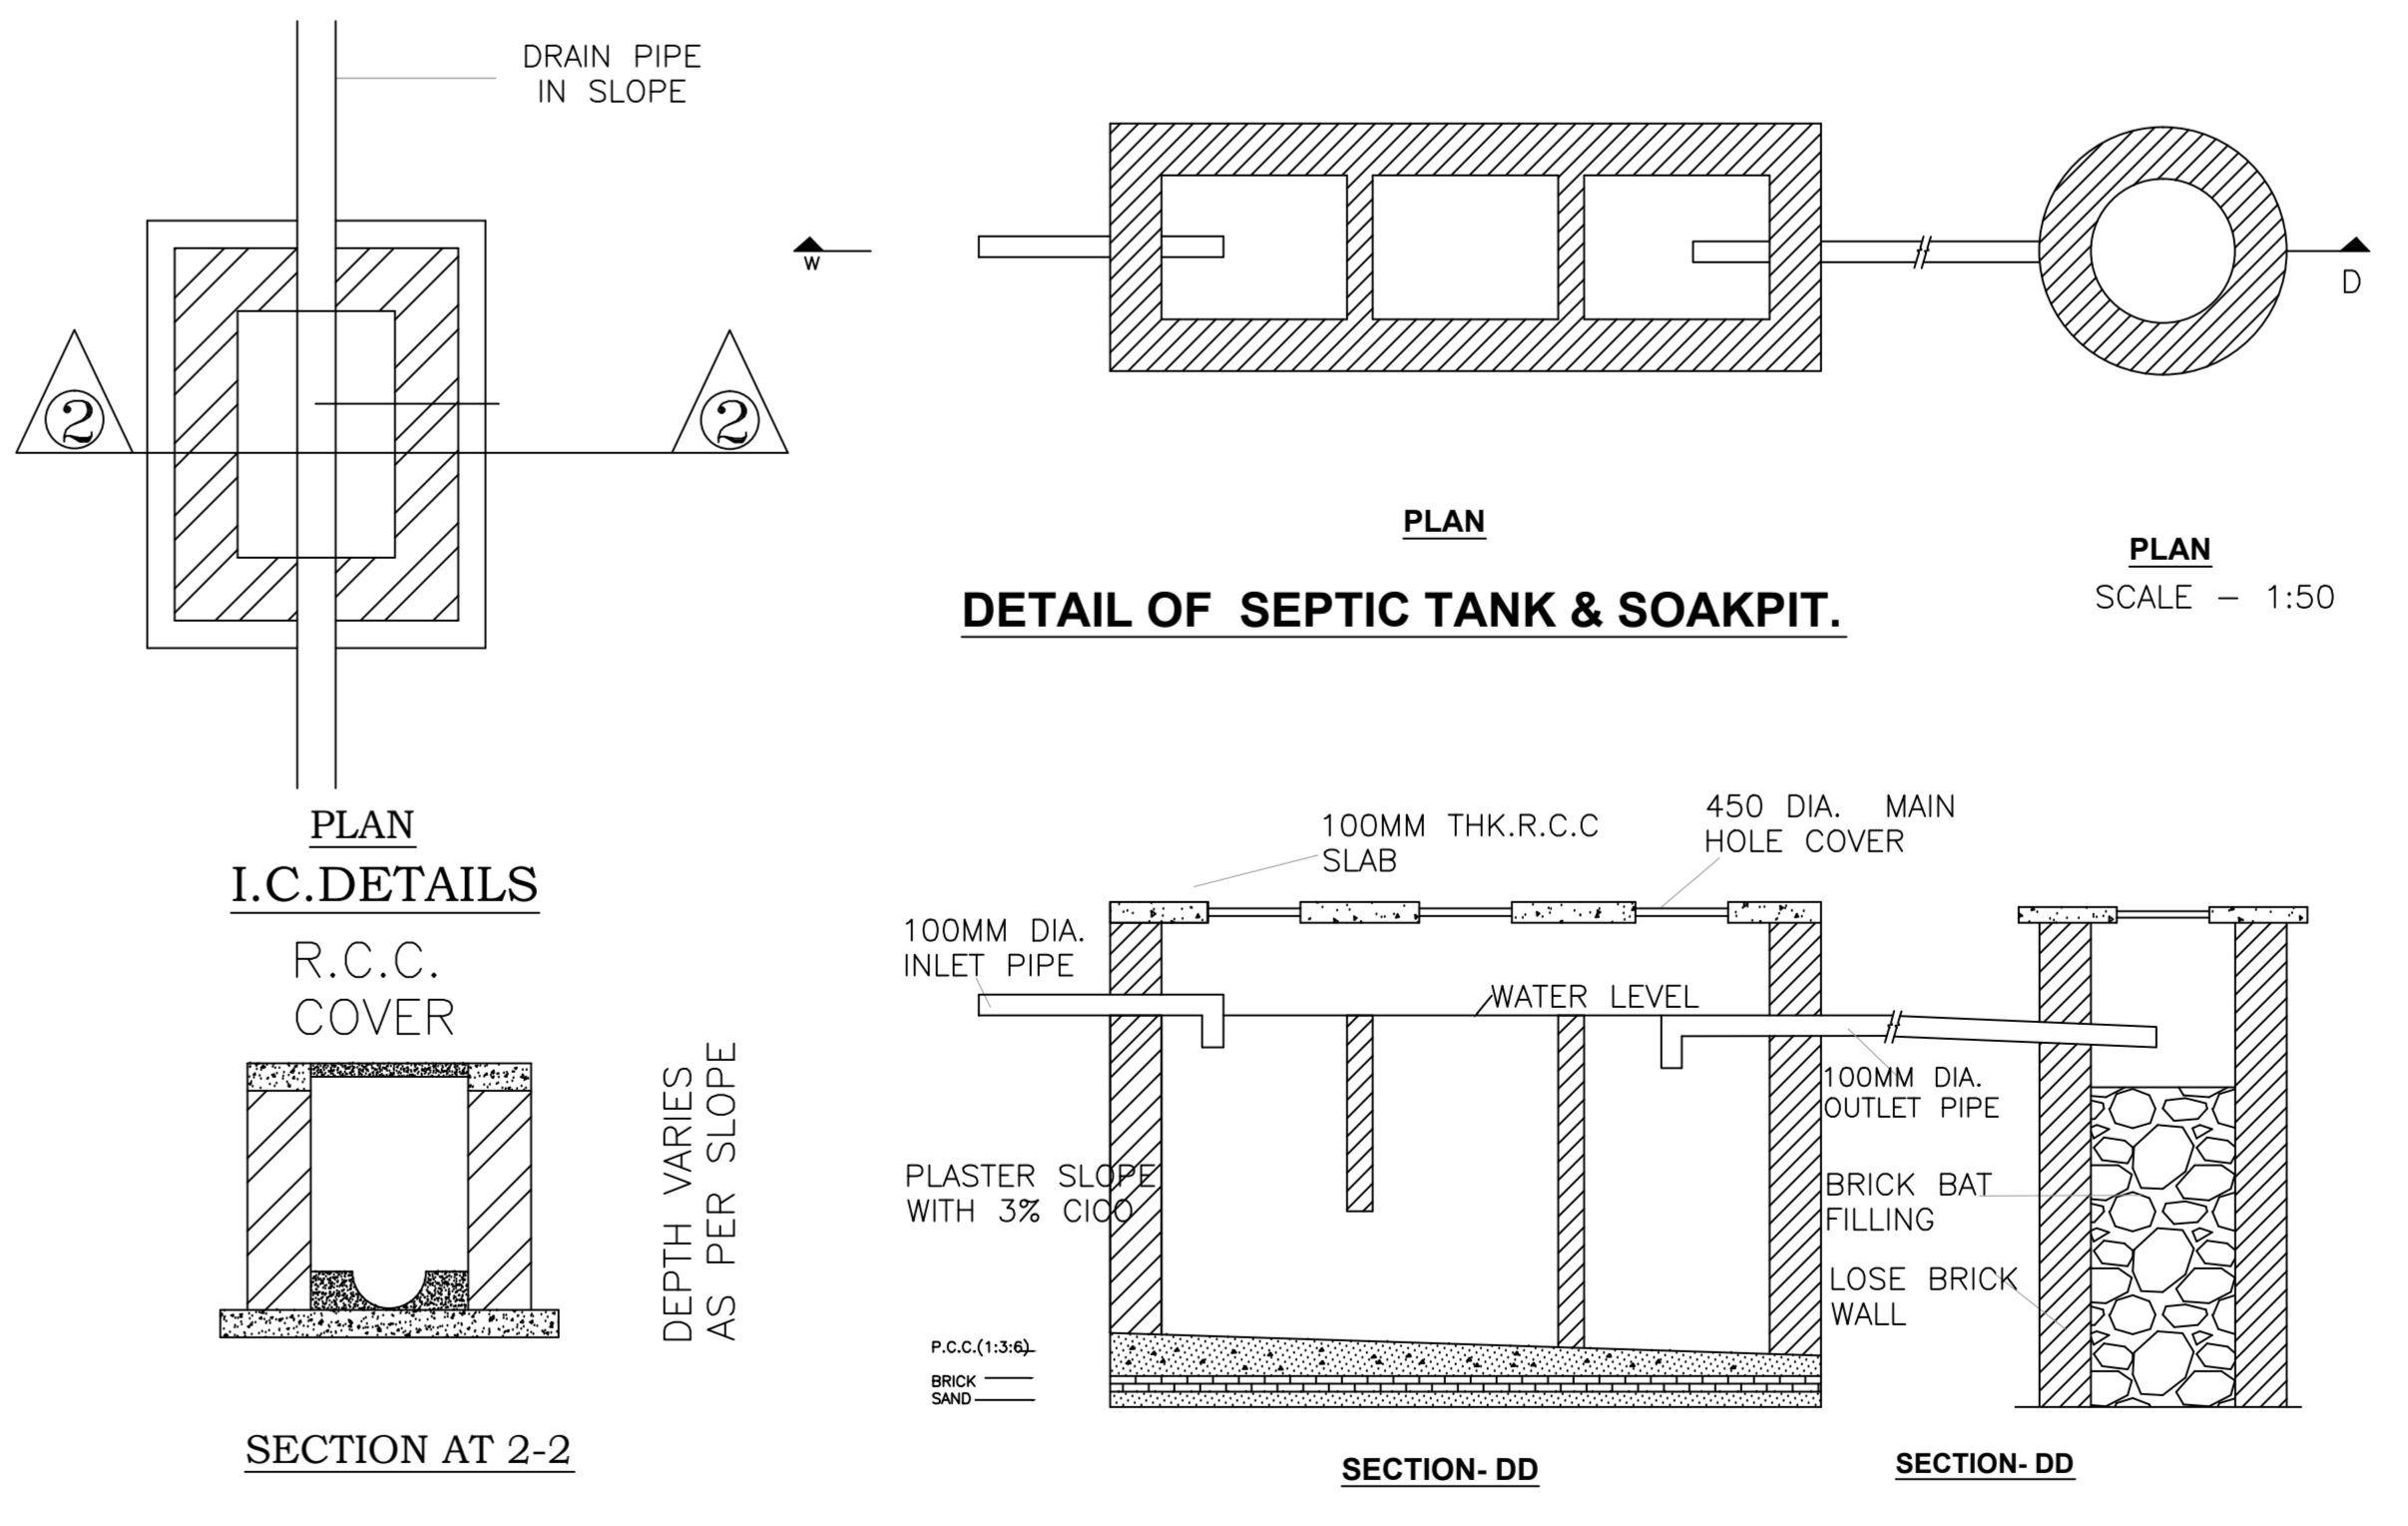

DETAIL OF SEPTIC TANK & SOAK PIT.  
SCALE - 1:50

PROPOSED BASIC INFORMATION	
PROJECT NO.	SNPC/01/18/02018
OWNER NAME	SONAM SHILPA NAWARANGI
Plot No.	261
Plot No.	4351
Village Name	Gama
Use	Commercial
Subzone	Commercial Btg

AREA STATEMENT (MGA)	
PROPOSED AREA	102.27
NET AREA OF PLOT (Net Area)	102.27
NET AREA OF PLOT (Net Area)	102.27
NET AREA OF PLOT (Net Area)	102.27

BUILDING FLOOR FAR DETAILS					
Floor Name	Subzone	Proposed FAR Area (Sq.M)	Proposed FAR Area (Sq.M)	Proposed FAR Area (Sq.M)	Proposed FAR Area (Sq.M)
Ground Floor	Commercial	102.27	102.27	102.27	102.27
Total		102.27	102.27	102.27	102.27

BUILDING USE/SUBUSE DETAILS			
Building Name	Building Use	Building Subzone	Building Subzone
A (BUILDING)	Commercial	Commercial	Commercial

REQUIRED PARKING (Table 7a)					
Building Name	Subzone	Proposed FAR Area (Sq.M)	Proposed FAR Area (Sq.M)	Proposed FAR Area (Sq.M)	Proposed FAR Area (Sq.M)
A (BUILDING)	Commercial	102.27	102.27	102.27	102.27
Total		102.27	102.27	102.27	102.27

VEHICLE TYPE				
Vehicle Type	No.	Area	No.	Area
Car	4	52.00	4	73.00
Two Wheeler	11	22.00	48	98.00
Total		74.00	52	171.00

FAR & TENEMENT DETAILS (Table 4c-1)						
Building	No. of Store	Subzone	Proposed FAR Area (Sq.M)	Proposed FAR Area (Sq.M)	Proposed FAR Area (Sq.M)	Proposed FAR Area (Sq.M)
A (BUILDING)	1	Commercial	102.27	102.27	102.27	102.27
Total			102.27	102.27	102.27	102.27

BUILDING A (BUILDING)					
Floor Name	Subzone	Proposed FAR Area (Sq.M)	Proposed FAR Area (Sq.M)	Proposed FAR Area (Sq.M)	Proposed FAR Area (Sq.M)
Ground Floor	Commercial	102.27	102.27	102.27	102.27
Total		102.27	102.27	102.27	102.27

SCHEDULE OF DOOR				
BUILDING NAME	NAME	LENGTH	HEIGHT	NO.
A (BUILDING)	D1	0.75	2.10	02
A (BUILDING)	D2	1.00	2.10	02
A (BUILDING)	D3	0.75	2.10	02

SCHEDULE OF WINDOW/VENTILATION				
BUILDING NAME	NAME	LENGTH	HEIGHT	NO.
A (BUILDING)	V1	0.81	1.50	02
A (BUILDING)	V2	1.00	1.50	02

UNIT/BUA Table for Building A (BUILDING)						
FLOOR	Name	Unit/BUA Type	Unit/BUA Area	Carpet Area	No. of Rooms	No. of Tenement
GROUND FLOOR	SPLIT 1	SHOP	219.34	219.34	12	1
Total			219.34	219.34	12	1