

SITE PLAN
(Scale - 1:200)

FAR & Tenement Details (Table 4c-1)

Building	No. of Same Bldg	Total Built Up Area (Sq.mt.)	Proposed FAR Area (Sq.mt.) Resi.	Total FAR Area (Sq.mt.)	Total Consumed Additional FAR Area (Sq.mt.)	Tnmt (No.)
A (RESIDENCE)	1	160.06	160.06	160.06	160.06	03
Grand Total	1	160.06	160.06	160.06	160.06	03

Proposal Basic Information

Proposal File No.	SINPC/0132/W02/2019
Owner Name	DEZI HORO
Khata No	166
Plot No	3983
Village Name	Gotra
Use	Residential
SubUse	Bungalow/ Dwelling / Non Apartment

Required Parking (Table 7a)

Building Name	Type	SubUse	Area (Sq.mt.)	Units		Car		Visitors Car			
				Reqd.	Prop.	Reqd./Unit	Reqd.	Prop.	Reqd./Unit	Reqd.	Prop.
A (RESIDENCE)	Residential	Bungalow/ Dwelling / Non Apartment	>0	1	3.00	1	3	-	-	-	-
			>0	1	3.00	-	-	-	1	1	-
Total			-	-	-	-	3	3	-	1	1

Parking Check (Table 7b)

Vehicle Type	Reqd.		Prop.	
	No.	Area	No.	Area
Car	-	-	3	37.50
Total Car	3	37.50	3	37.50
Visitor's Car Parking	-	-	1	12.50
Total Visitor Parking	1	12.50	1	12.50
Total		50.00		62.50

AREA STATEMENT SIMDEGA NAGAR PANCHAYAT	VERSION NO: 1.0.46
PROJECT DETAIL:	VERSION DATE: 22/06/2020
Region: JHARKHAND URBAN LOCAL BODIES	Plot Use: Residential
District: SIMDEGA	Plot SubUse: Bungalow/ Dwelling / Non Apartment
Authority: SIMDEGA NAGAR PANCHAYAT	PlotNearbyReligiousStructure: NA
Inward No: SINPC/0132/W02/2019	PlotSubPlot No: 3983
Application Type: General Proposal	North: -
Project Type: Building Permission	South: -
Nature of Development: New	East: -
Location of Development Area: Old Area	West: -
AREA DETAILS:	SQ.MT.
AREA OF PLOT (Minimum)	(A) 1010.79
Deduction for NetPlot Area	
Surrender Free of Cost	37.16
Total	37.16
NET AREA OF PLOT(Gross Plot Area - Deduction from Gross Plot area)	(A-Deductions) 973.62
Deduction for Balance Plot Area(from Gross Plot Area)	
Surrender Free of Cost	37.16
Common Plot	55.34
Total	92.50
BALANCE AREA OF PLOT(Net Plot Area - Recreational/Amenity space)	(A-Deductions) 918.28
PLOT AREA FOR COVERAGE(Net Plot Area)	(A-Deductions) 973.62
Plot Area for FAR (Net Plot Area + RoadWidening Area)	(A-Deductions) 1010.79
COVERAGE CHECK	
Permissible Coverage area (60.00 %)	584.17
Proposed Coverage Area (16.44 %)	160.06
Total Prop. Coverage Area (16.44 %)	160.06
Balance coverage area (43.56 %)	424.11
FAR CHECK	
Perm. FAR Area (1.50)	1516.18
Total Perm. FAR area	1516.18
Residential FAR	160.06
Proposed FAR Area	160.06
Total Proposed FAR Area	160.06
Consumed FAR (Factor)	0.16
Balance FAR Area	1356.12
BUILT UP AREA CHECK	
Total Proposed BuiltUp Area	160.06
ARCHITECT (Regd)	RAJESH KUMAR
ENGINEER (Regd)	
SUPERVISOR (Regd)	
OWNER (Regd)	DEZI HORO
DEVELOPMENT AUTHORITY	LOCAL BODY

COLOR INDEX	
PLOT BOUNDARY	
ABUTTING ROAD	
PROPOSED CONSTRUCTION	
COMMON PLOT	
ROAD WIDENING AREA	
EXISTING (To be retained)	
EXISTING (To be demolished)	

Buildingwise Floor FAR Details


Floor Name	Building Name A (RESIDENCE)		Total	
	Proposed Built Up Area (Sq.mt.)	Proposed FAR Area (Sq.mt.)	Total Proposed Built Up Area (Sq.mt.)	Total FAR Area (Sq.mt.)
Ground Floor	160.06	160.06	160.06	160.06
Terrace Floor	0.00	0.00	0.00	0.00
Total	160.06	160.06	160.06	160.06

Building USE/SUBUSE Details


Building Name	Building Use	Building SubUse	Building Structure
A (RESIDENCE)	Residential	Bungalow/ Dwelling / Non Apartment	Non-Highrise

LTP NAME AND SIGNATURE	STRUCTURAL ENG'S NAME AND SIGNATURE	BUILDER NAME AND SIGNATURE	DIGITAL SIGNATURE
RAJESH KUMAR SINPC/DFTMN/0006/2017			


Proposal Basic Information	
Proposal File No.	SINPC/0132/W02/2019
Owner Name	DEZI HORO
Khata No	166
Plot No	3983
Village Name	Gotra
Use	Residential
SubUse	Bungalow/ Dwelling / Non Apartment

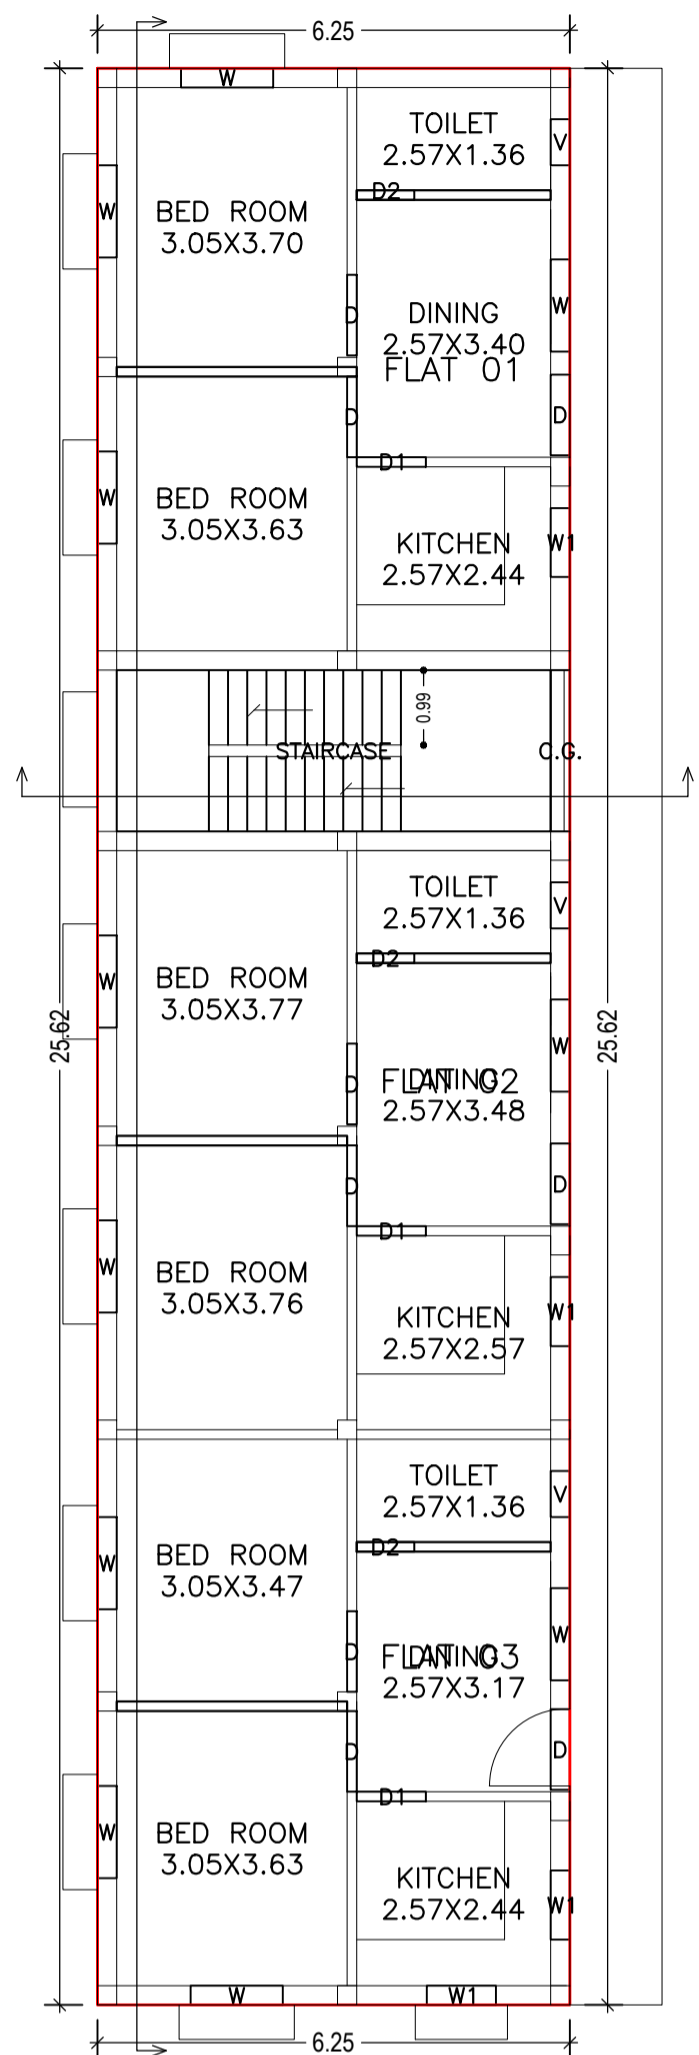


GROUND FLOOR PLAN (Proposed) (SCALE 1:100)

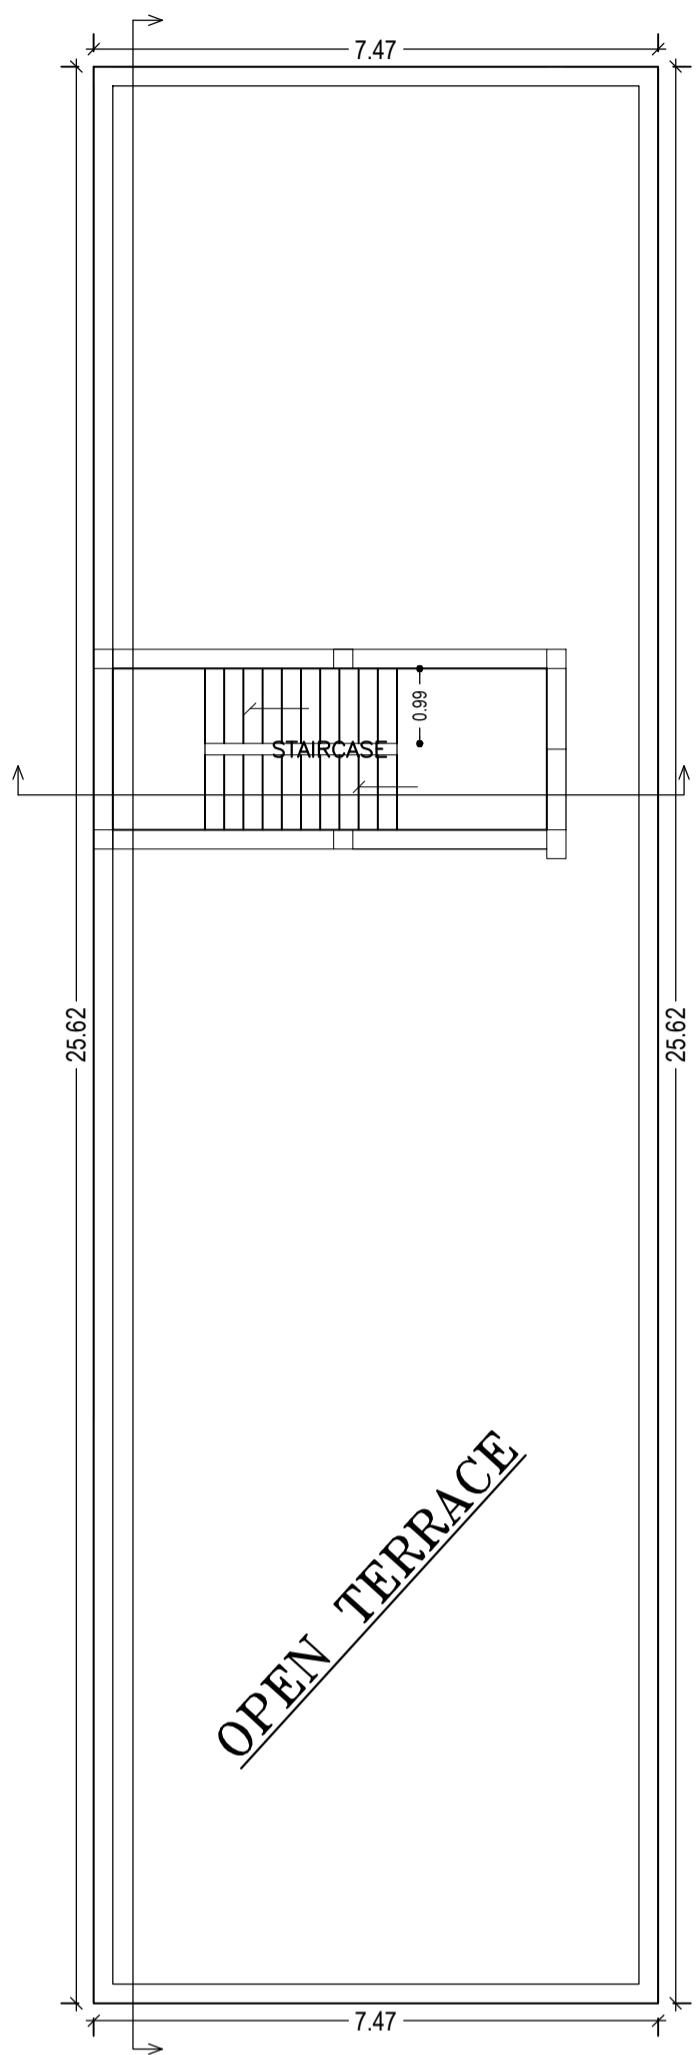



TERRACE FLOOR PLAN (SCALE 1:100)

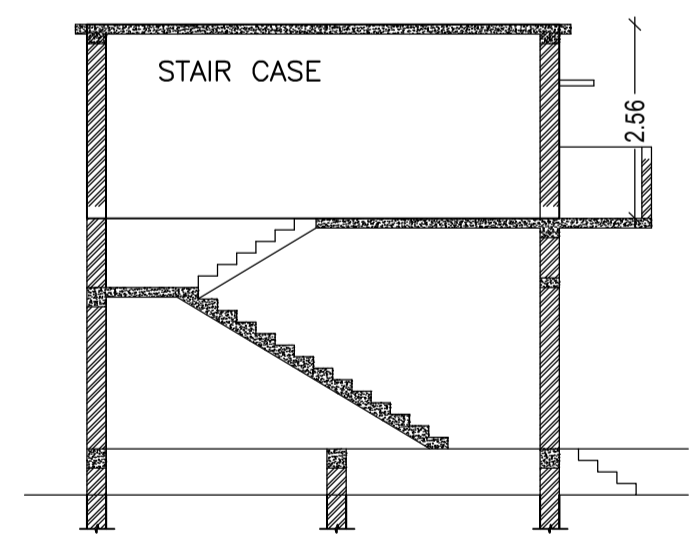



SECTION AT: X-X (SCALE 1:100)

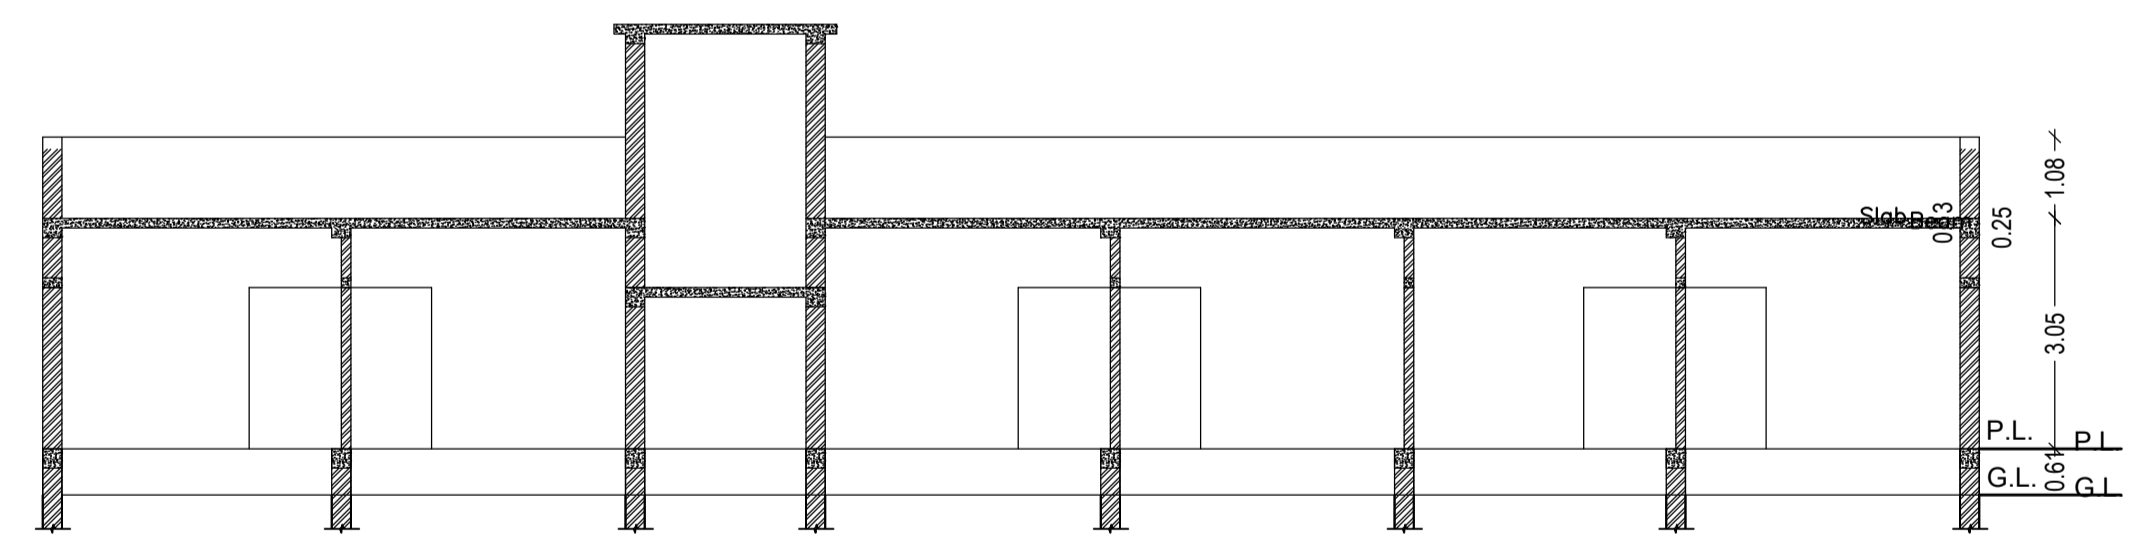

SECTION AT: Y-Y (SCALE 1:100)

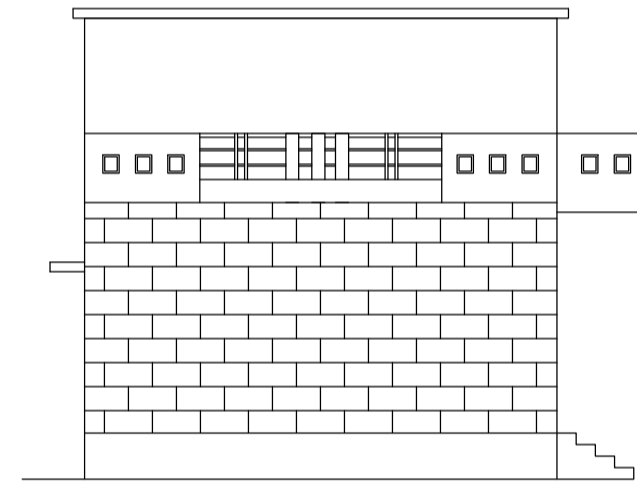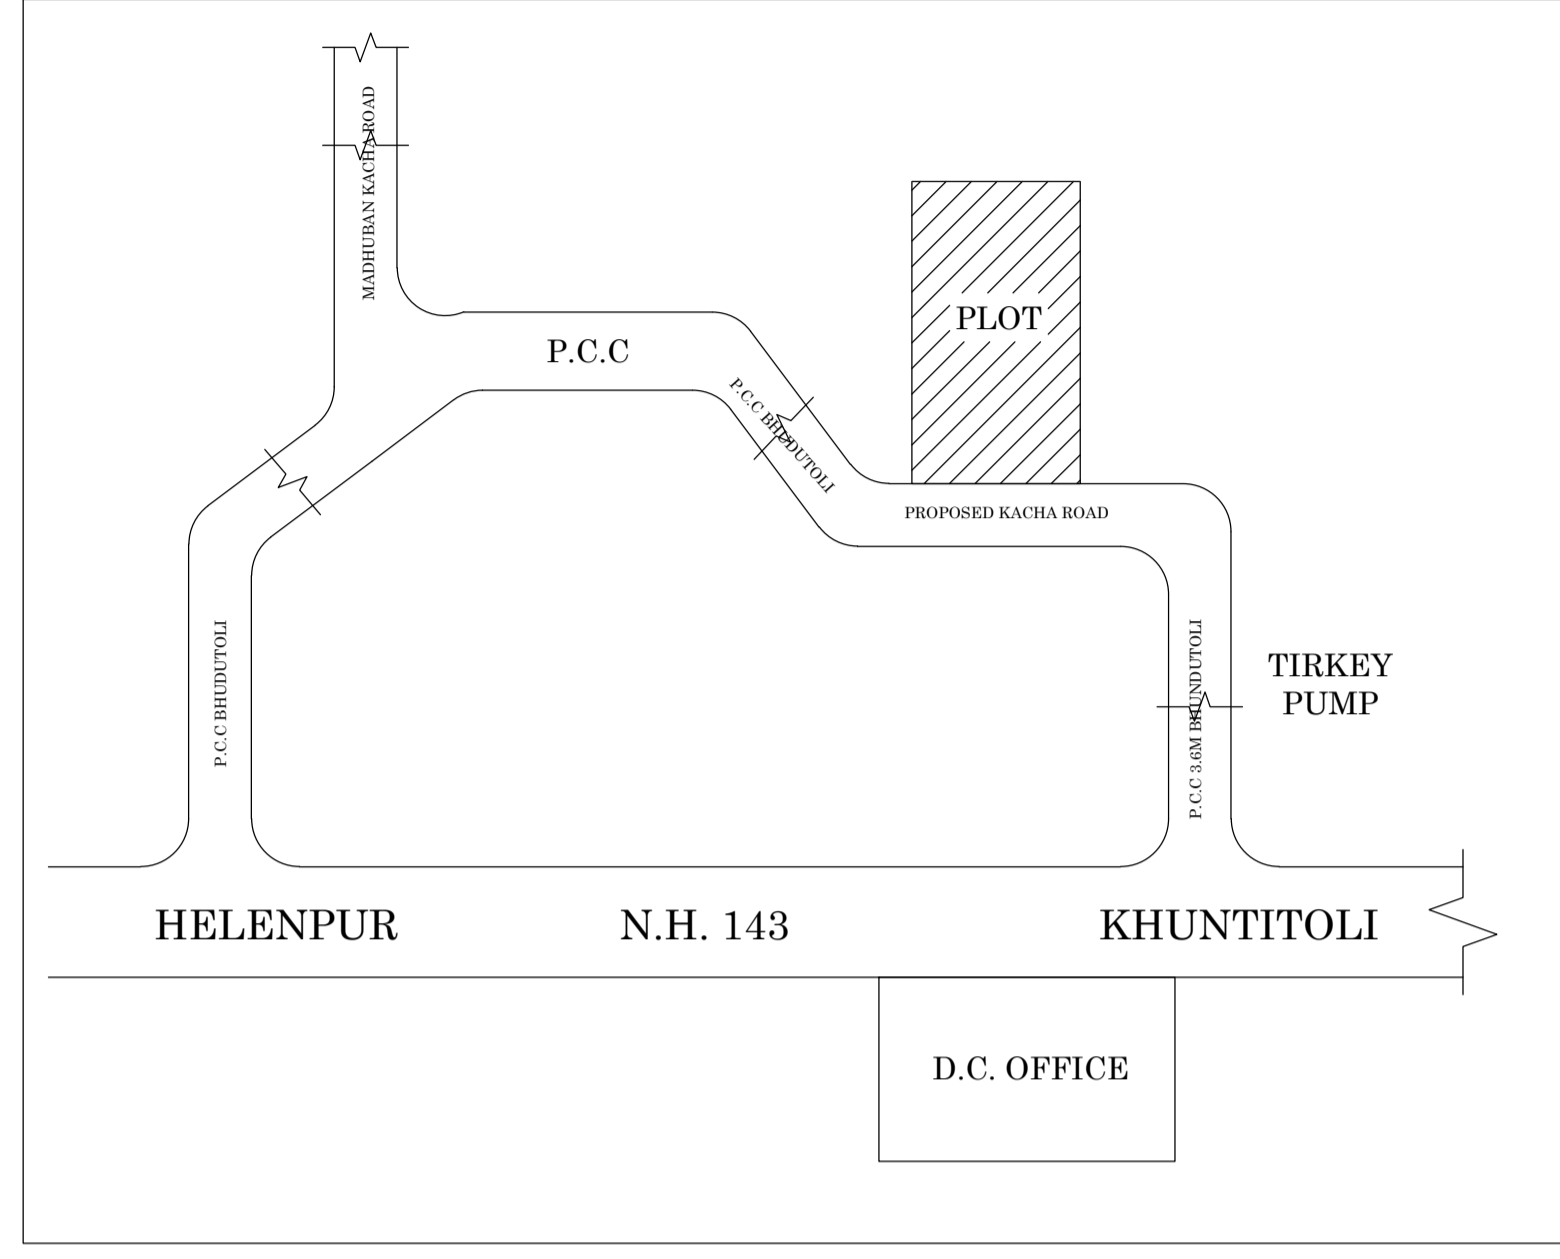


SIDE ELEVATION (SCALE 1:100)

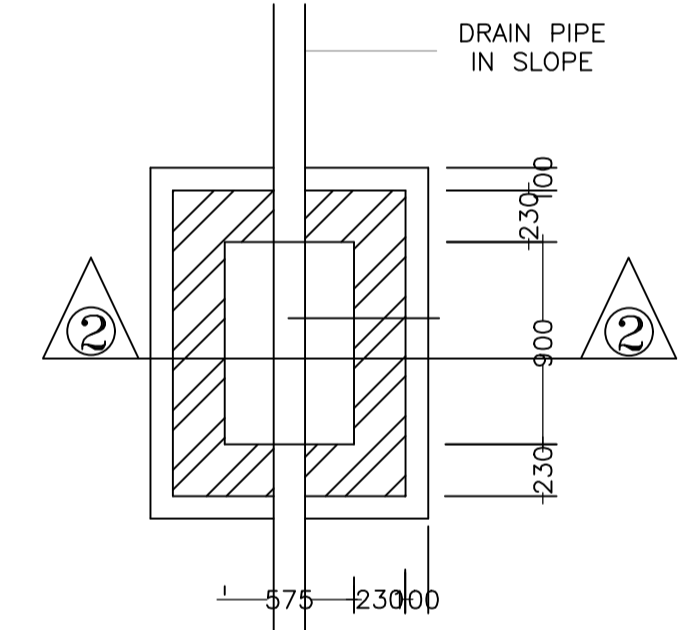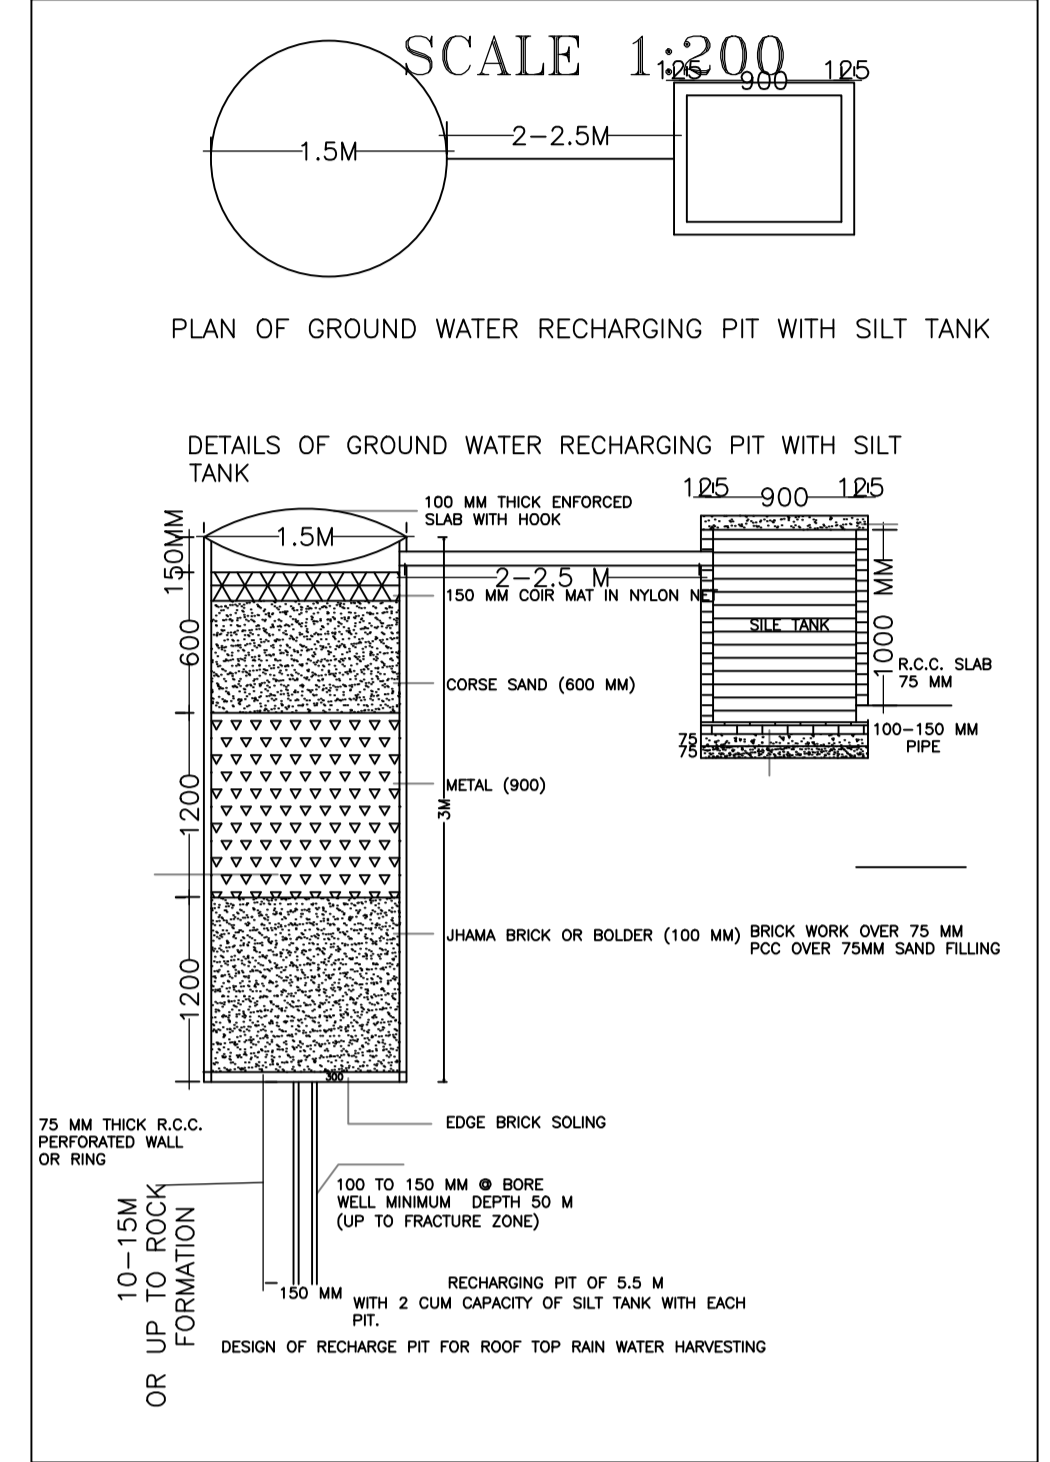


PLAN I.C.DETAILS


R.C.C. COVER

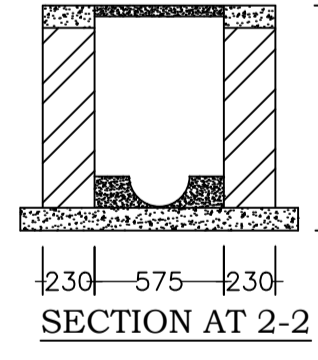


SECTION AT 2-2

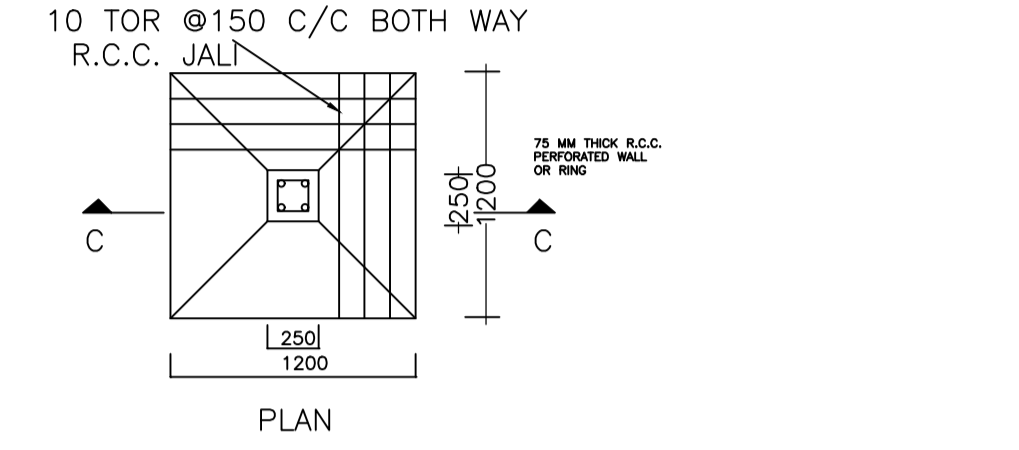


DETAIL OF FOUNDATION (SCALE: 1:50)

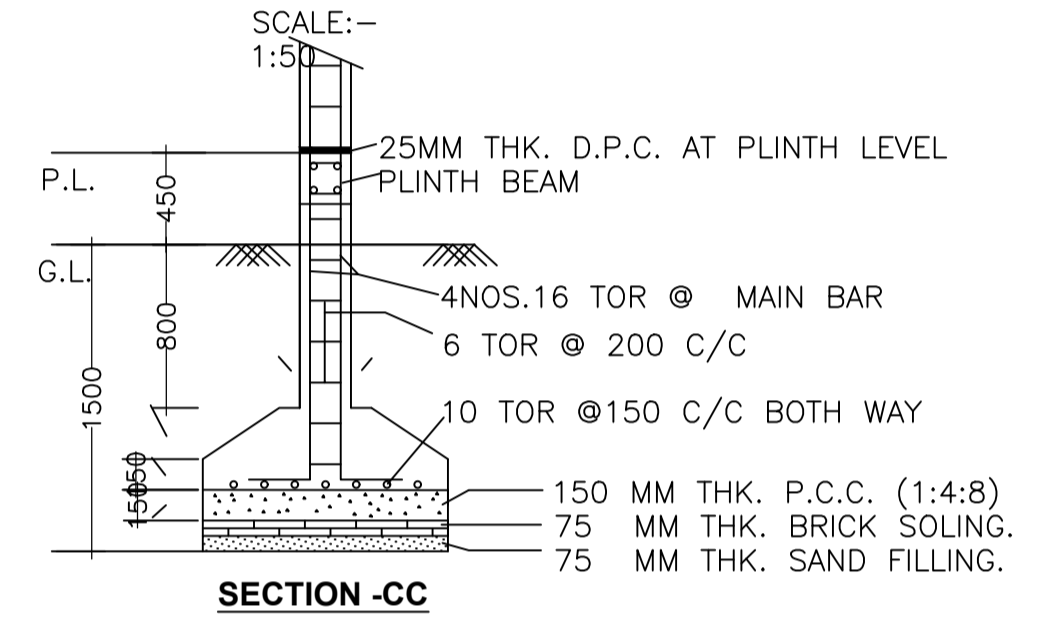

SECTION-CC

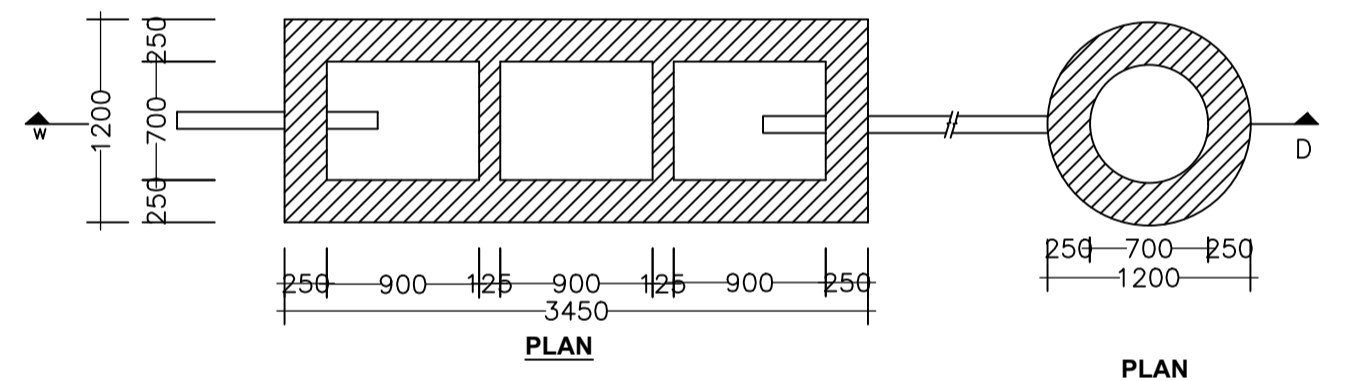

DETAIL OF SEPTIC TANK & SOAKPIT (SCALE - 1:50)

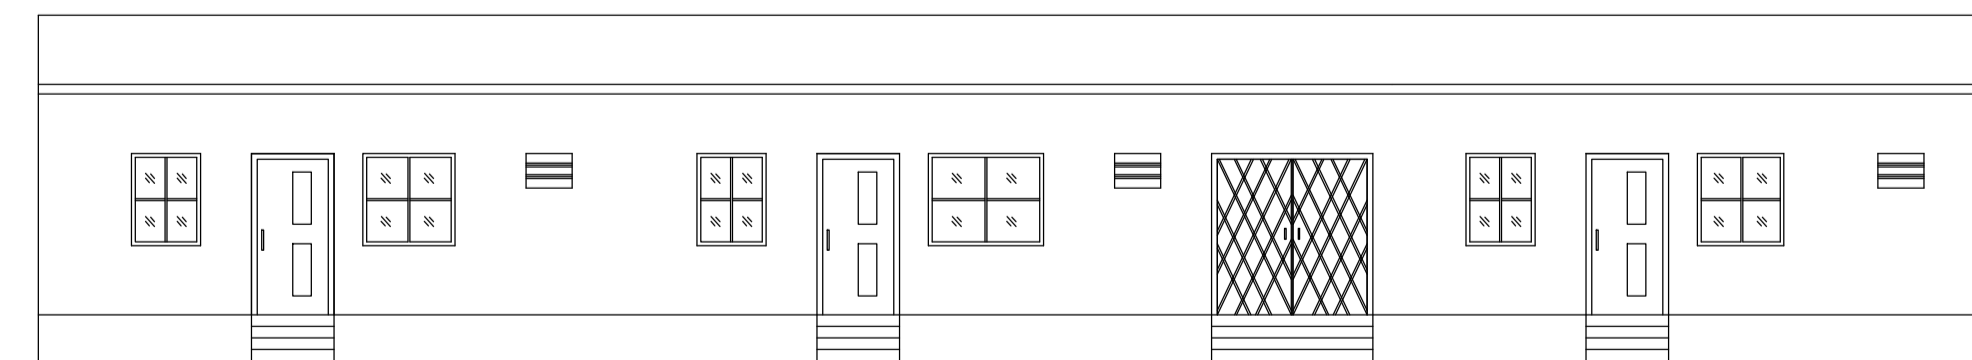

SIDE ELEVATION (SCALE 1:100)

KEY PLAN (SCALE 1:200)

Building :A (RESIDENCE)

Floor Name	Total Built Up Area (Sq.mt.)	Proposed FAR Area (Sq.mt.)	Total FAR Area (Sq.mt.)	Total Consumed Additional FAR Area (Sq.mt.)	Tnmt (No.)
Ground Floor	160.06	160.06	160.06	160.06	03
Terrace Floor	0.00	0.00	0.00	0.00	00
Total :	160.06	160.06	160.06	160.06	03
Total Number of Same Buildings	1				
Total :	160.06	160.06	160.06	160.06	03

SCHEDULE OF DOOR:

BUILDING NAME	NAME	LENGTH	HEIGHT	NOS
A (RESIDENCE)	D2	0.76	2.10	03
A (RESIDENCE)	D1	0.91	2.10	03
A (RESIDENCE)	D	1.07	2.10	09

SCHEDULE OF WINDOW/VENTILATION:

BUILDING NAME	NAME	LENGTH	HEIGHT	NOS
A (RESIDENCE)	V	0.61	1.20	03
A (RESIDENCE)	W1	0.91	1.20	04
A (RESIDENCE)	W	1.22	1.20	11

UnitBUA Table for Building :A (RESIDENCE)

FLOOR	Name	UnitBUA Type	UnitBUA Area	Carpet Area	No. of Rooms	No. of Tenement
GROUND FLOOR PLAN	FLAT 01	FLAT	42.79	42.07	5	3
	FLAT 02	FLAT	43.96	43.25	5	
	FLAT 03	FLAT	41.48	40.77	5	
Total:	-	-	128.24	126.08	15	3

LTP NAME AND SIGNATURE	STRUCTURAL ENG'S NAME AND SIGNATURE	BUILDER NAME AND SIGNATURE	DIGITAL SIGNATURE
RAJESH KUMAR SINPC/DFTMN/0006/2017			