

SITE PLAN

FAR & Tenement Details (Table 4c-1)

Building	No. of Same Bldg		Total FAR Area (Sq.mt.)	Total Consumed Additional FAR Area (Sq.mt.)	Trmt (No.)
A1 (RESIDENCE)	1	33.09	33.09	33.09	01
<b>Grand Total :</b>	<b>1</b>	<b>33.09</b>	<b>33.09</b>	<b>33.09</b>	

Proposal Basic Information

Proposal File No.	SINPC/BP/0149/W12/2020
Owner Name	UMLAN LAKRA
Khata No	76
Plot No	483
Village Name	Simdega
Use	Residential
SubUse	Bungalow/ Dwelling / Non Apartment

AREA STATEMENT SIMDEGA NAGAR PANCHAYAT		VERSION NO. : 1.0.43
PROJECT DETAIL:		VERSION DATE: 29/04/2019
Region: JHARKHAND URBAN LOCAL BODIES	Plot Use: Residential	
District: SIMDEGA	Plot SubUse: Bungalow/ Dwelling / Non Apartment	
Authority: SIMDEGA NAGAR PANCHAYAT	PlotNearbyReligiousStructure: NA	
Inward No: SINPC/BP/0149/W12/2020	PlotSubPlot No: 483	
Application Type: General Proposal	North: -	
Project Type: Building Permission	South: -	
Nature of Development: New	East: -	
Location of Development Area: Old Area	West: -	
<b>AREA DETAILS:</b>		
AREA OF PLOT (Minimum)	(A)	76.11
Deduction for NetPlot Area		
Surrender Free of Cost		13.26
Total		13.26
NET AREA OF PLOT(Gross Plot Area - Deduction from Gross Plot area)		
(A-Deductions)		62.85
Deduction for Balance Plot Area(from Gross Plot Area)		
Surrender Free of Cost		13.26
Common Plot		4.61
Total		17.87
BALANCE AREA OF PLOT(Net Plot Area - Recreational/Amenity space)		
(A-Deductions)		58.24
PLOT AREA FOR COVERAGE(Net Plot Area)		
(A-Deductions)		62.85
Plot Area for FAR (Net Plot Area + RoadWidening Area)		
(A-Deductions)		76.11
<b>COVERAGE CHECK</b>		
Permissible Coverage area ( 70.00 % )		43.99
Proposed Coverage Area ( 52.65 % )		33.09
Total Prop. Coverage Area ( 52.65 % )		33.09
Balance coverage area ( 17.34 % )		10.90
<b>FAR CHECK</b>		
Perm. FAR Area ( 2.00 )		152.22
Total Perm. FAR area		152.22
Residential FAR		33.09
Proposed FAR Area		33.09
Total Proposed FAR Area		33.09
Consumed FAR (Factor)		0.43
Balance FAR Area		119.13
<b>BUILT UP AREA CHECK</b>		
Total Proposed BuiltUp Area		33.09
ARCHITECT (Regd)	RAJESH KUMAR	
ENGINEER (Regd)		
SUPERVISOR (Regd)		
OWNER (Regd)	UMLAN LAKRA	
DEVELOPMENT AUTHORITY		LOCAL BODY

COLOR INDEX	
PLOT BOUNDARY	Black
ABUTTING ROAD	Green
PROPOSED CONSTRUCTION	Red
COMMON PLOT	Yellow
ROAD WIDENING AREA	Blue
EXISTING (To be retained)	Blue
EXISTING (To be demolished)	Yellow


Buildingwise Floor FAR Details

Floor Name	Building Name A1 (RESIDENCE)		Total	
	Proposed Built Up Area (Sq.mt.)	Proposed FAR Area (Sq.mt.)	Total Proposed Built Up Area (Sq.mt.)	Total FAR Area (Sq.mt.)
Ground Floor	33.09	33.09	33.09	33.09
Terrace Floor	0.00	0.00	0.00	0.00
<b>Total :</b>	<b>33.09</b>	<b>33.09</b>	<b>33.09</b>	<b>33.09</b>


Building USE/SUBUSE Details

Building Name	Building Use	Building SubUse	Building Structure
A1 (RESIDENCE)	Residential	Bungalow/ Dwelling / Non Apartment	Non-Highrise


LTP NAME AND SIGNATURE	STRUCTURAL ENG'S NAME AND SIGNATURE	BUILDER NAME AND SIGNATURE	DIGITAL SIGNATURE
RAJESH KUMAR SINPC/DFTMN/0006/2017			

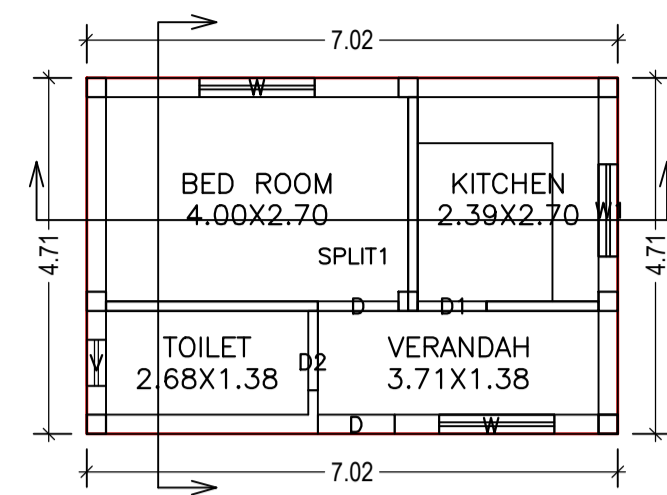

GROUND FLOOR PLAN (Proposed) (SCALE 1:100)

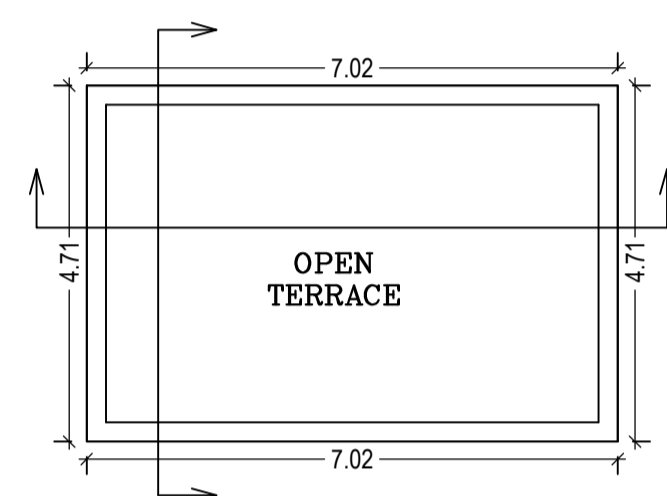

TERRACE FLOOR PLAN (SCALE 1:100)

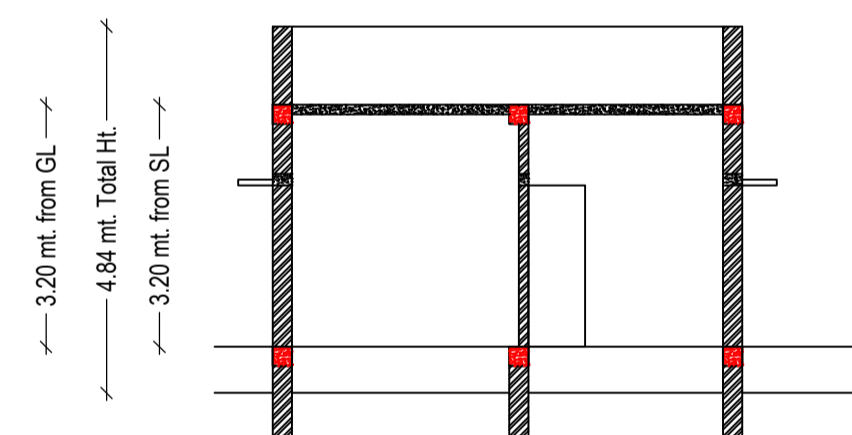

SECTION AT: X-X (SCALE 1:100)

Building :A1 (RESIDENCE)

Floor Name	Total Built Up Area (Sq.mt.)	Proposed FAR Area (Sq.mt.)	Total FAR Area (Sq.mt.)	Total Consumed Additional FAR Area (Sq.mt.)	Tnmt (No.)
Ground Floor	33.09	33.09	33.09	33.09	01
Terrace Floor	0.00	0.00	0.00	0.00	00
<b>Total :</b>	<b>33.09</b>	<b>33.09</b>	<b>33.09</b>	<b>33.09</b>	<b>01</b>
Total Number of Same Buildings	1				
<b>Total :</b>	<b>33.09</b>	<b>33.09</b>	<b>33.09</b>	<b>33.09</b>	<b>01</b>

SCHEDULE OF DOOR:


BUILDING NAME	NAME	LENGTH	HEIGHT	NOS
A1 (RESIDENCE)	D1	0.91	2.10	01
A1 (RESIDENCE)	D	1.02	2.10	01
A1 (RESIDENCE)	D2	1.05	2.10	01
A1 (RESIDENCE)	D	1.07	2.10	01

SCHEDULE OF WINDOW/VENTILATION:


BUILDING NAME	NAME	LENGTH	HEIGHT	NOS
A1 (RESIDENCE)	V	0.61	1.20	01
A1 (RESIDENCE)	W1	1.22	1.20	01
A1 (RESIDENCE)	W	1.52	1.20	02

UnitBUA Table for Building :A1 (RESIDENCE)


FLOOR	Name	UnitBUA Type	UnitBUA Area	Carpet Area	No. of Rooms	No. of Tenement
GROUND FLOOR PLAN	SPLIT1	FLAT	27.39	26.48	4	1
<b>Total:</b>	-	-	<b>27.39</b>	<b>26.48</b>	<b>4</b>	<b>1</b>

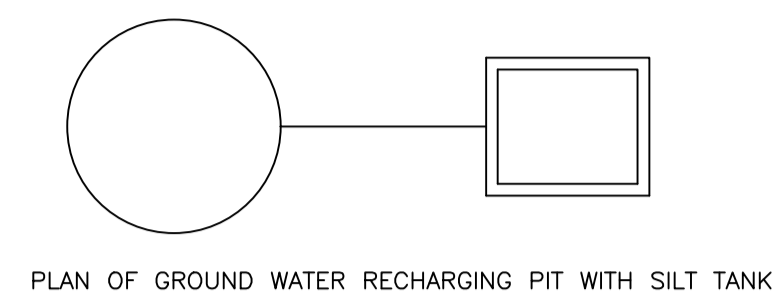


PLAN OF GROUND WATER RECHARGING PIT WITH SILT TANK

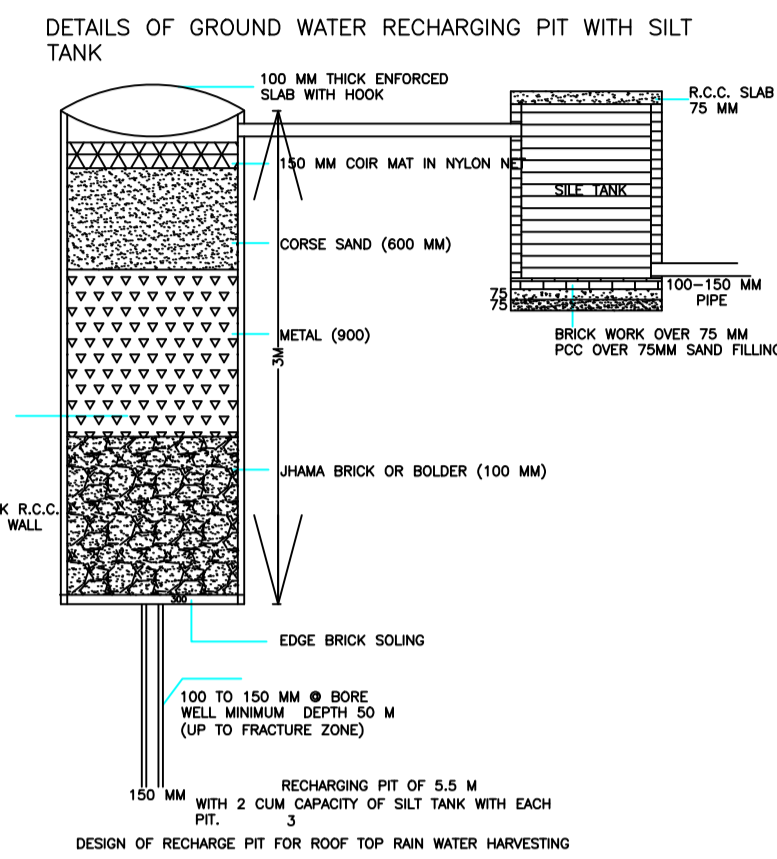

DESIGN OF RECHARGE PIT FOR ROOF TOP RAIN WATER HARVESTING

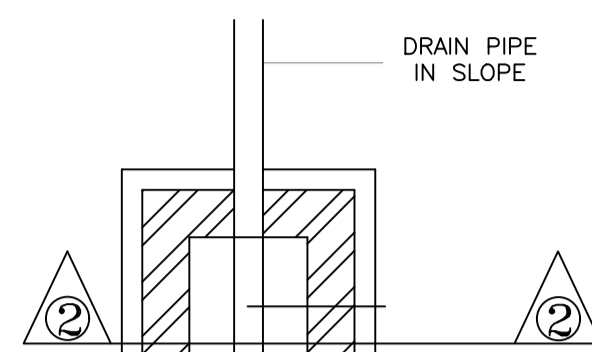


PLAN I.C.DETAILS R.C.C. COVER

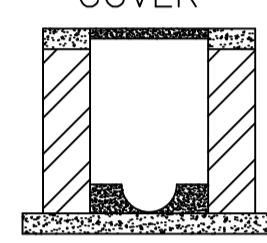


SECTION AT 2-2

DEPTH VARIES AS PER SLOPE

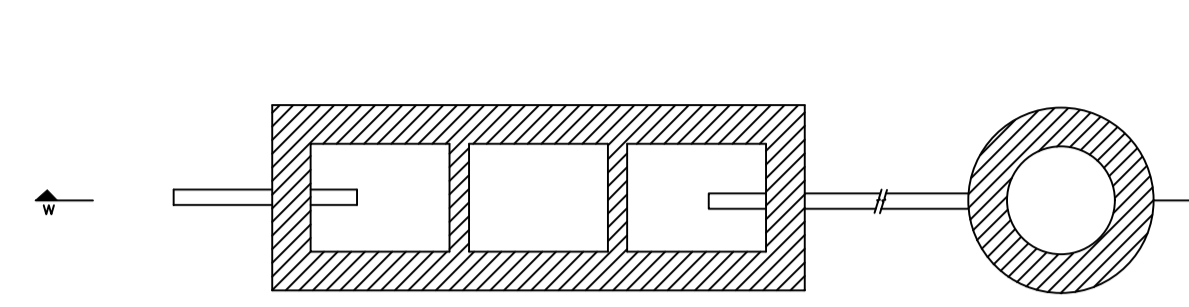


DETAIL OF SEPTIC TANK & SOAKPIT.

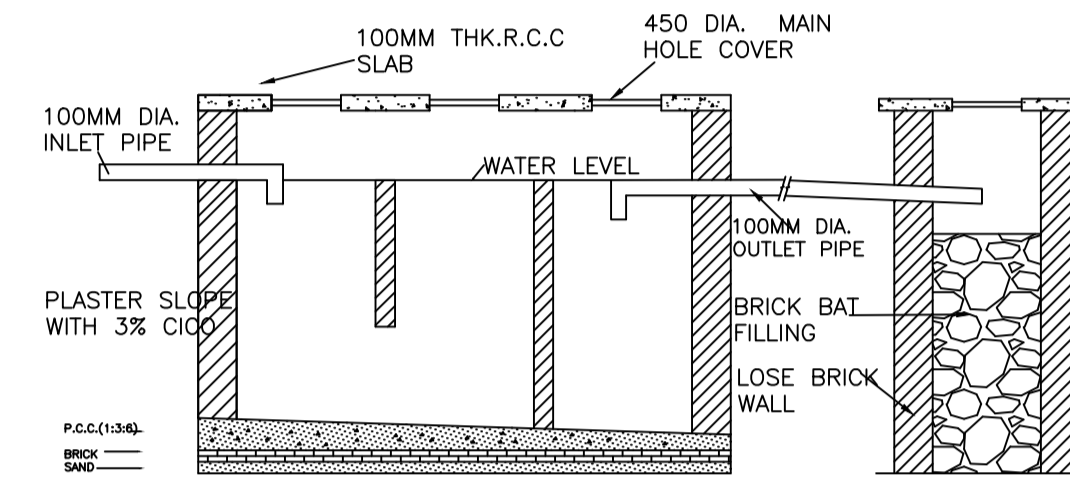


SECTION-DD

SECTION-DD

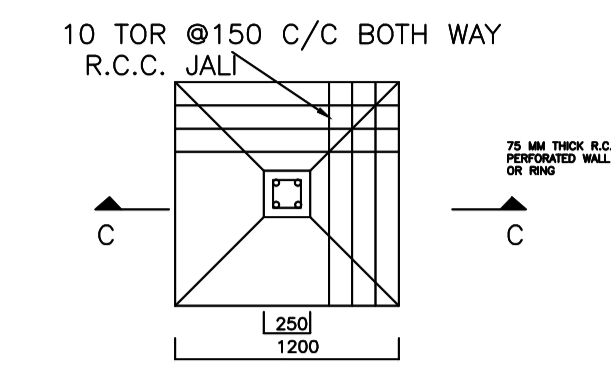


DETAIL OF FOUNDATION

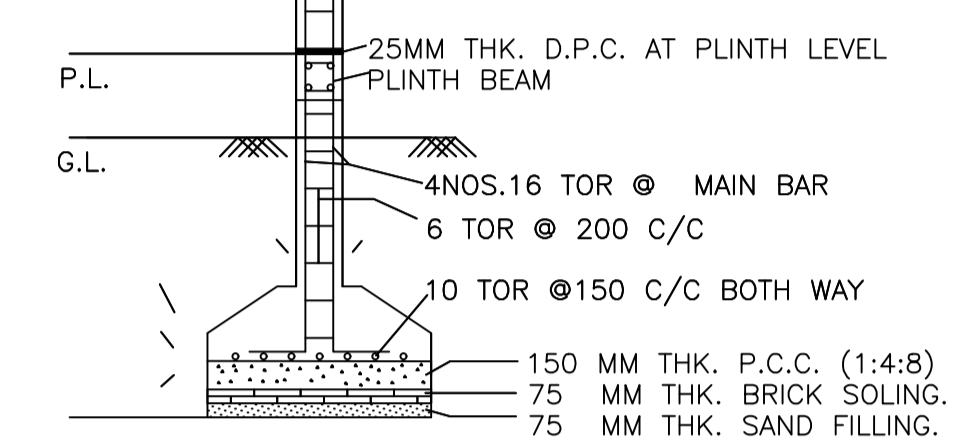


SECTION-CC

Proposal Basic Information


Proposal File No.	SINPC/BP/0149/W12/2020
Owner Name	UMLAN LAKRA
Khata No	76
Plot No	483
Village Name	Simdega
Use	Residential
SubUse	Bungalow/ Dwelling / Non Apartment

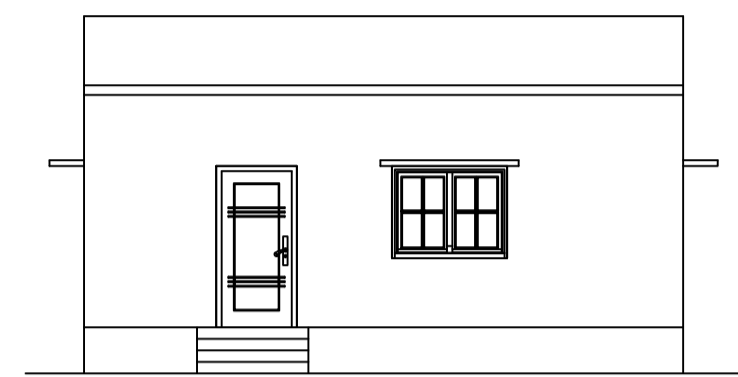


FRONT ELEVATION (SCALE 1:100)

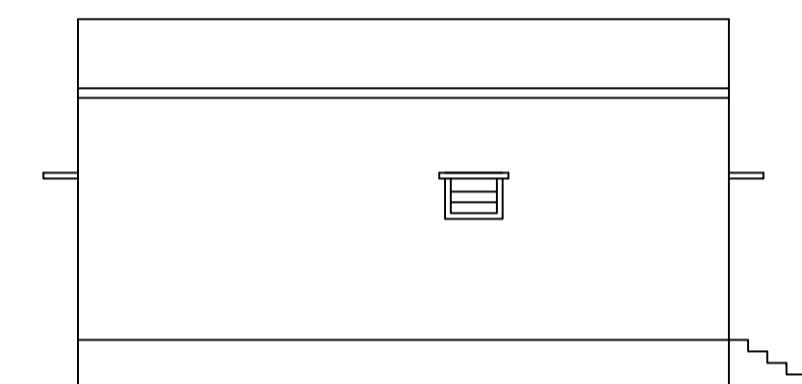

LEFT SIDE ELEVATION (SCALE 1:100)

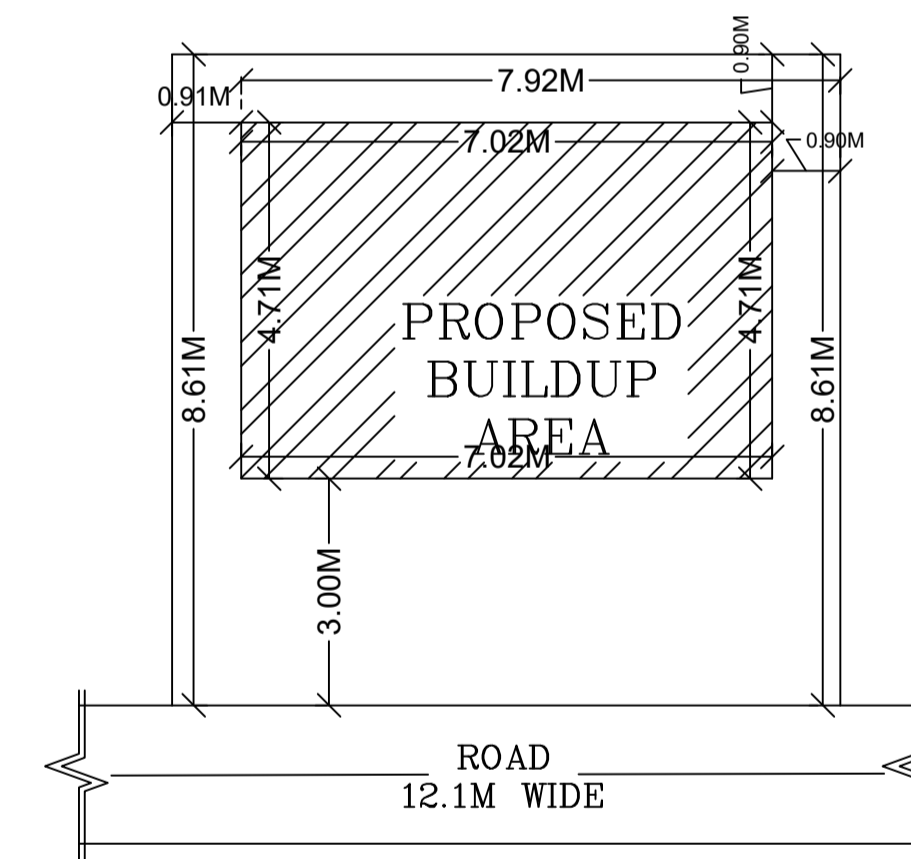

KEY PLAN (SCALE 1:200)

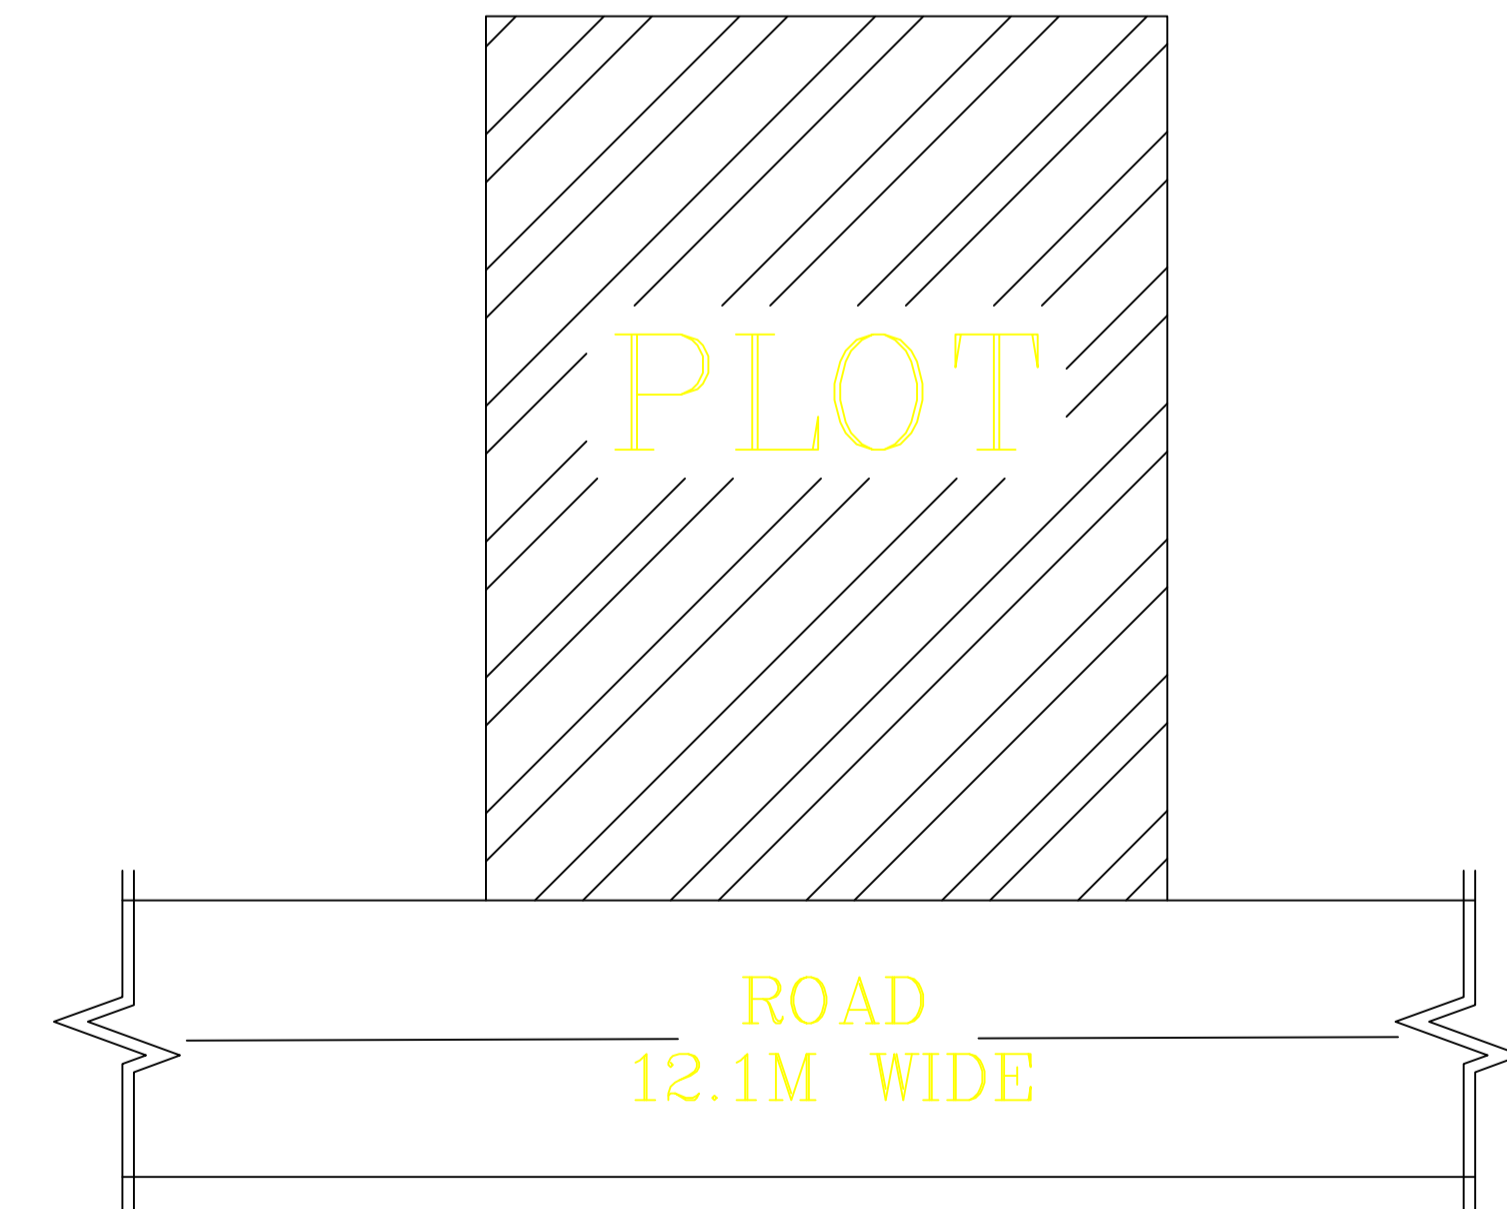

LOCATION PLAN (SCALE 1:200)

LTP NAME AND SIGNATURE	STRUCTURAL ENG'S NAME AND SIGNATURE	BUILDER NAME AND SIGNATURE	DIGITAL SIGNATURE
RAJESH KUMAR SINPC/DFTMN/0006/2017			