

SITE PLAN

FAR & Tenement Details (Table 4c-1)

Building	No. of Same Bldg	Total Built Up Area (Sq.mt.)	Proposed FAR Area (Sq.mt.) Resi.	Total FAR Area (Sq.mt.)	Total Consumed Additional FAR Area (Sq.mt.)	Tnmt (No.)
A1 (RESIDENCE)	1	281.18	281.18	281.18	281.18	02
Grand Total	1	281.18	281.18	281.18	281.18	02

Proposal Basic Information

Proposal File No.	SINPC/BP/0172/W02/2020
Owner Name	ANAND KUMAR SORENG
Khata No	62
Plot No	3565
Village Name	Gotra
Use	Residential
SubUse	Bungalow/ Dwelling / Non Apartment

Required Parking (Table 7a)

Building Name	Type	SubUse	Area (Sq.mt.)	Units		Car		Visitors Car			
				Reqd.	Prop.	Reqd./Unit	Reqd.	Prop.	Reqd./Unit	Reqd.	Prop.
A1 (RESIDENCE)	Residential	Bungalow/ Dwelling / Non Apartment	>0	1	2.00	1	2	-	-	-	-
			>0	1	2.00	-	-	-	1	1	-
Total			-	-	-	-	2	3	-	1	1

Parking Check (Table 7b)

Vehicle Type	Reqd.		Prop.	
	No.	Area	No.	Area
Car	-	-	3	37.50
Total Car	2	25.00	3	37.50
Visitor's Car Parking	-	-	1	12.50
Total Visitor Parking	1	12.50	1	12.50
Total		37.50		62.50

AREA STATEMENT SIMDEGA NAGAR PANCHAYAT	VERSION NO.: 1.0.46	VERSION DATE: 22/06/2020
PROJECT DETAIL:	Region: JHARKHAND URBAN LOCAL BODIES	Plot Use: Residential
	District: SIMDEGA	Plot SubUse: Bungalow/ Dwelling / Non Apartment
	Authority: SIMDEGA NAGAR PANCHAYAT	PlotNearbyReligiousStructure: NA
	Inward No: SINPC/BP/0172/W02/2020	PlotSubPlot No: 3565
	Application Type: General Proposal	North: -
	Project Type: Building Permission	South: -
	Nature of Development: New	East: -
	Location of Development Area: Old Area	West: -
AREA DETAILS:	AREA OF PLOT (Minimum)	(A) 512.51
	Deduction for NetPlot Area	
	Surrender Free of Cost	28.64
	Total	28.64
	NET AREA OF PLOT(Gross Plot Area - Deduction from Gross Plot area)	(A-Deductions) 483.87
	Deduction for Balance Plot Area(from Gross Plot Area)	
	Surrender Free of Cost	28.64
	Common Plot	29.65
	Total	58.28
	BALANCE AREA OF PLOT(Net Plot Area - Recreational/Amenity space)	(A-Deductions) 454.23
	PLOT AREA FOR COVERAGE(Net Plot Area)	(A-Deductions) 483.87
	Plot Area for FAR (Net Plot Area + RoadWidening Area)	(A-Deductions) 512.51
COVERAGE CHECK	Permissible Coverage area ( 60.00 % )	290.32
	Proposed Coverage Area ( 29.06 % )	140.59
	Total Prop. Coverage Area ( 29.06 % )	140.59
	Balance coverage area ( 30.94 % )	149.73
FAR CHECK	Perm. FAR Area ( 1.50 )	768.77
	Total Perm. FAR area	768.77
	Residential FAR	281.19
	Proposed FAR Area	281.19
	Total Proposed FAR Area	281.19
	Consumed FAR (Factor)	0.55
	Balance FAR Area	487.58
BUILT UP AREA CHECK	Total Proposed BuiltUp Area	281.18
ARCHITECT (Regd)		RAJESH KUMAR
ENGINEER (Regd)		
SUPERVISOR (Regd)		
OWNER (Regd)		ANAND KUMAR SORENG
DEVELOPMENT AUTHORITY		LOCAL BODY

COLOR INDEX	
PLOT BOUNDARY	Black
ABUTTING ROAD	Green
PROPOSED CONSTRUCTION	Red
COMMON PLOT	Yellow
ROAD WIDENING AREA	Blue
EXISTING (To be retained)	Light Blue
EXISTING (To be demolished)	Orange

Buildingwise Floor FAR Details


Floor Name	Building Name A1 (RESIDENCE)		Total	
	Proposed Built Up Area (Sq.mt.)	Proposed FAR Area (Sq.mt.)	Total Proposed Built Up Area (Sq.mt.)	Total FAR Area (Sq.mt.)
Ground Floor	140.59	140.59	140.59	140.59
First Floor	140.59	140.59	140.59	140.59
Terrace Floor	0.00	0.00	0.00	0.00
Total	281.18	281.18	281.18	281.18

Building USE/SUBUSE Details


Building Name	Building Use	Building SubUse	Building Structure
A1 (RESIDENCE)	Residential	Bungalow/ Dwelling / Non Apartment	Non-Highrise

LTP NAME AND SIGNATURE	STRUCTURAL ENG'S NAME AND SIGNATURE	BUILDER NAME AND SIGNATURE	DIGITAL SIGNATURE
RAJESH KUMAR SINPC/DFTMN/0006/2017			


Proposal Basic Information	
Proposal File No.	SINPC/BP/0172/W02/2020
Owner Name	ANAND KUMAR SORENG
Khata No	62
Plot No	3565
Village Name	Goira
Use	Residential
SubUse	Bungalow/ Dwelling / Non Apartment

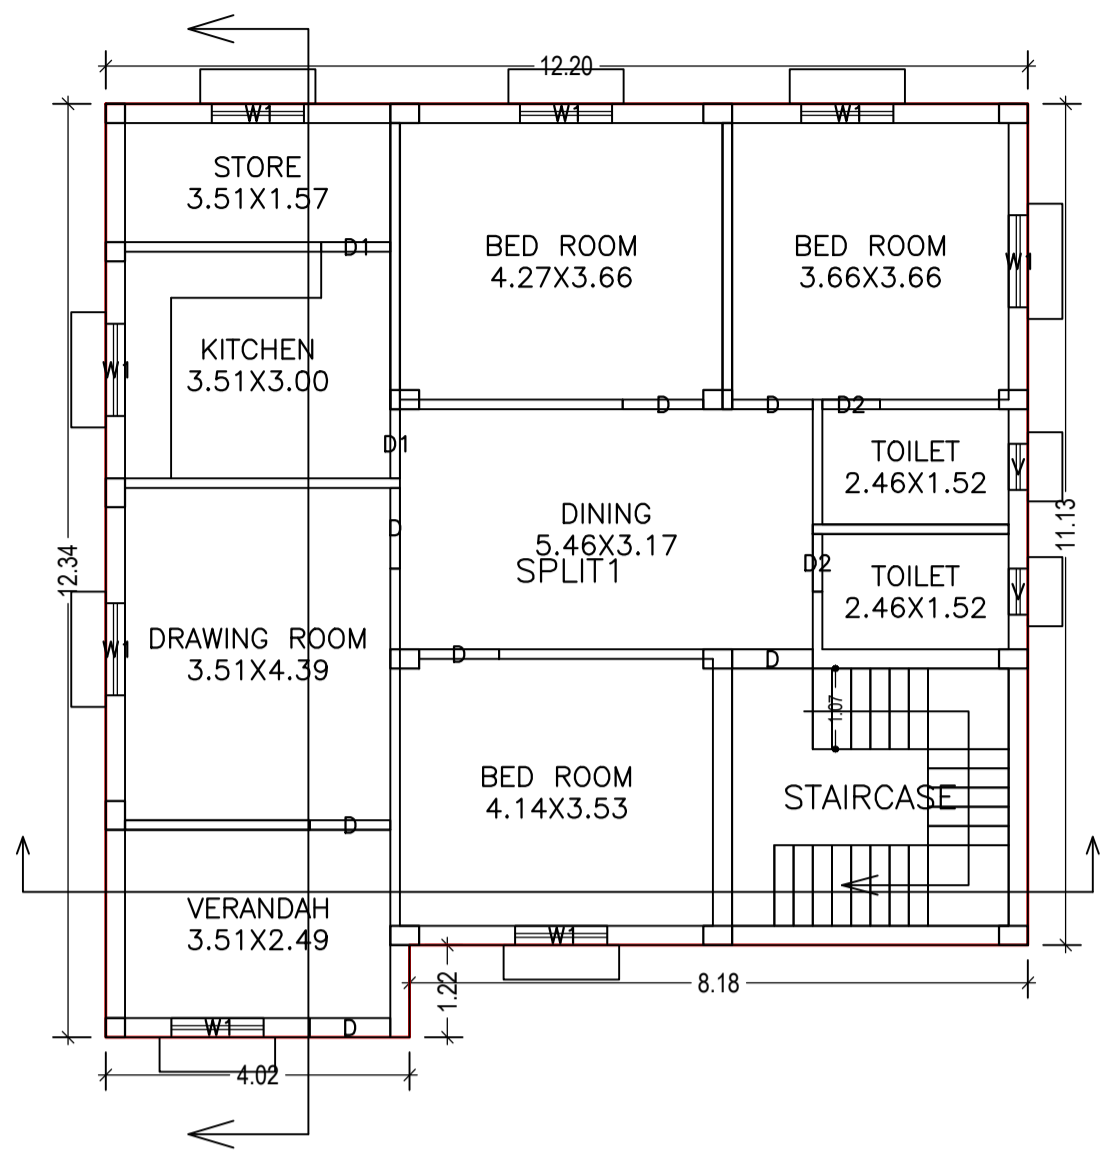


GROUND FLOOR PLAN (Proposed) (SCALE 1:100)

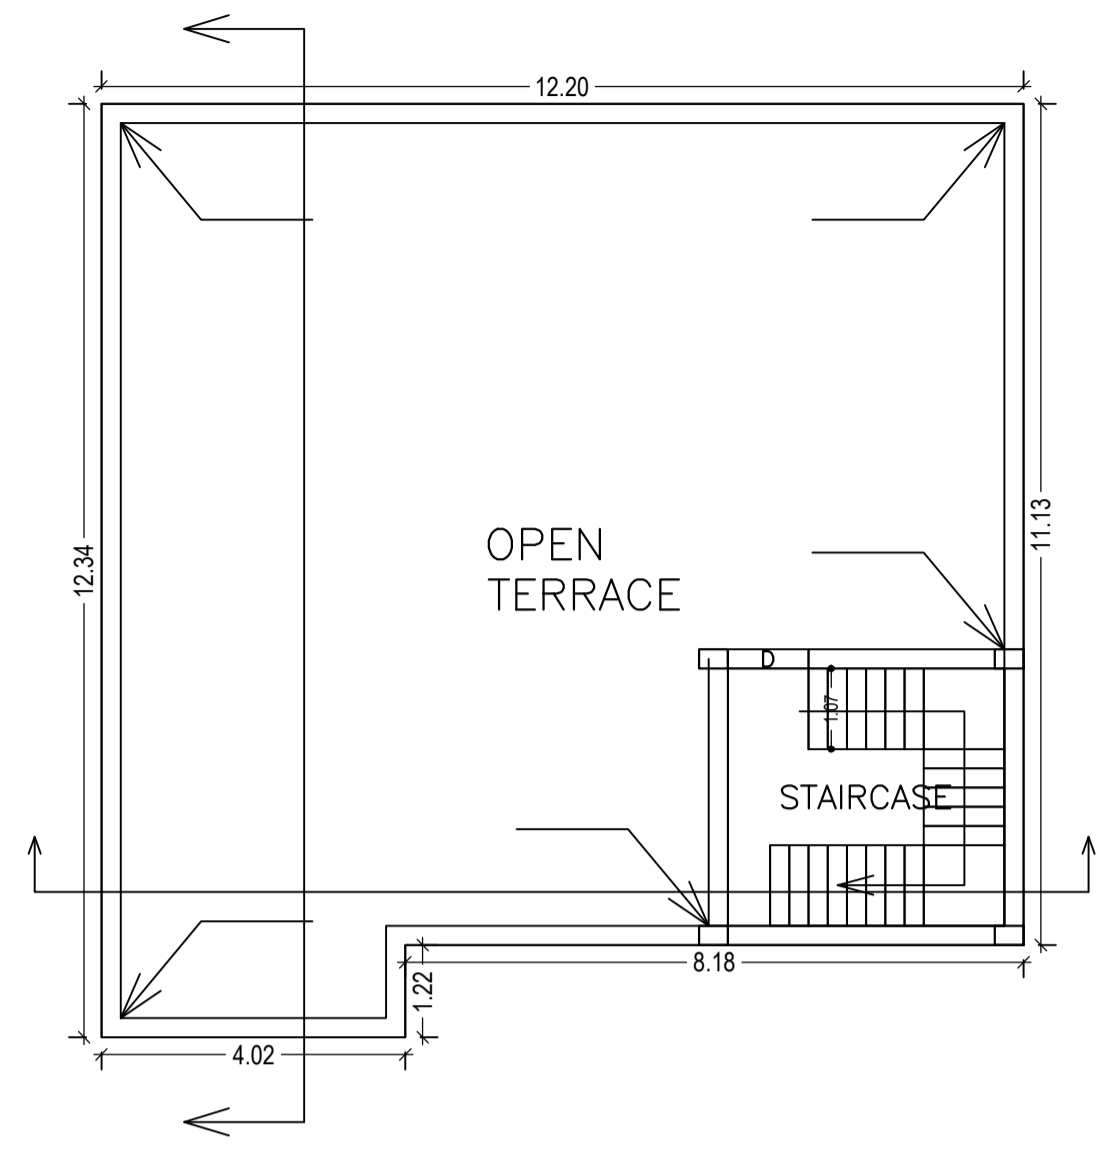


TERRACE FLOOR PLAN (SCALE 1:100)

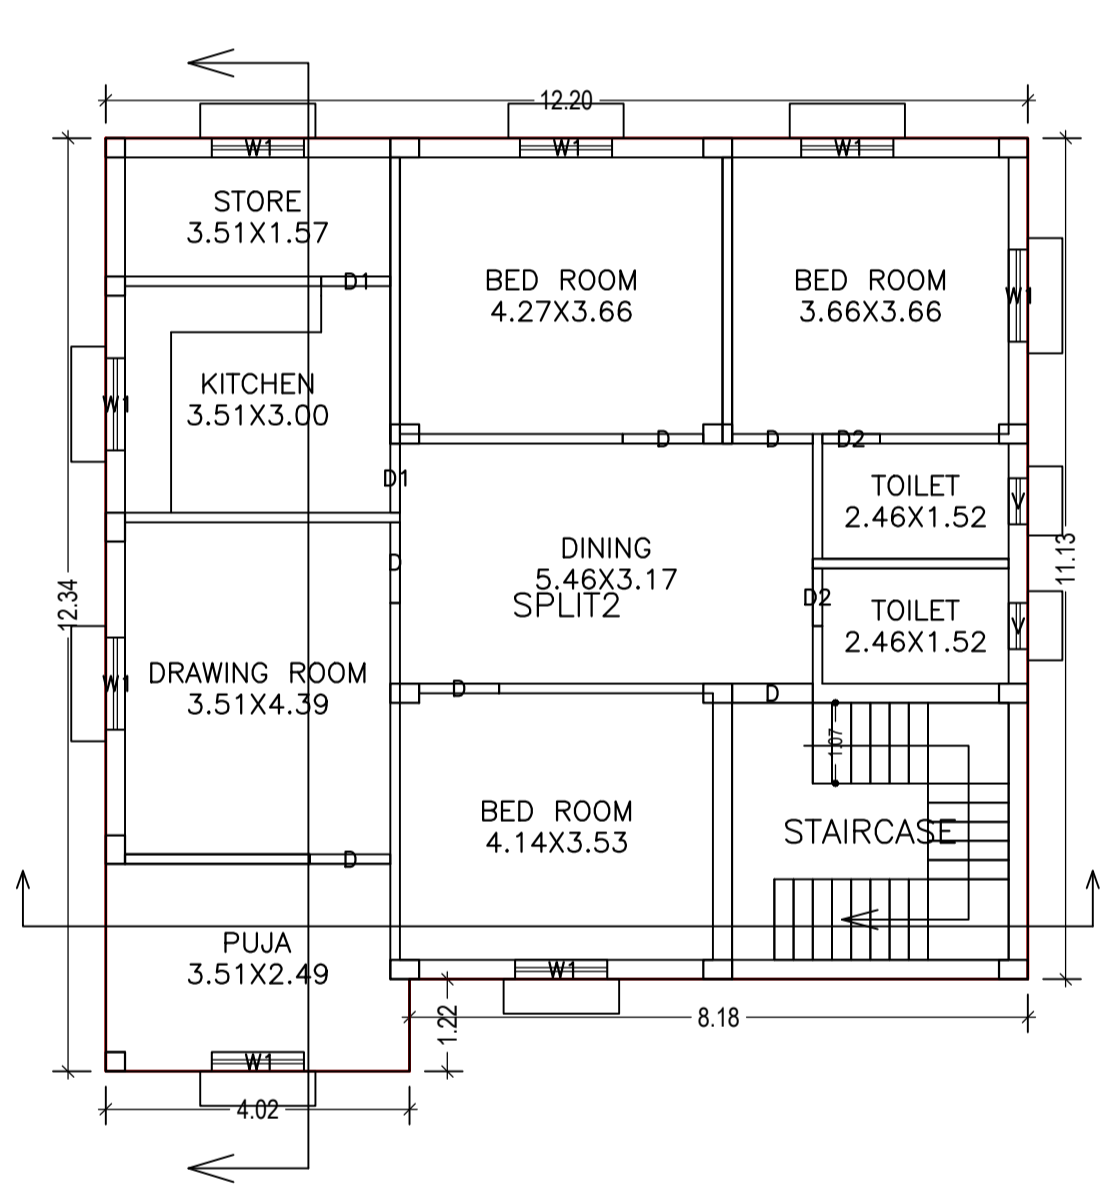


FIRST FLOOR PLAN (Proposed) (SCALE 1:100)

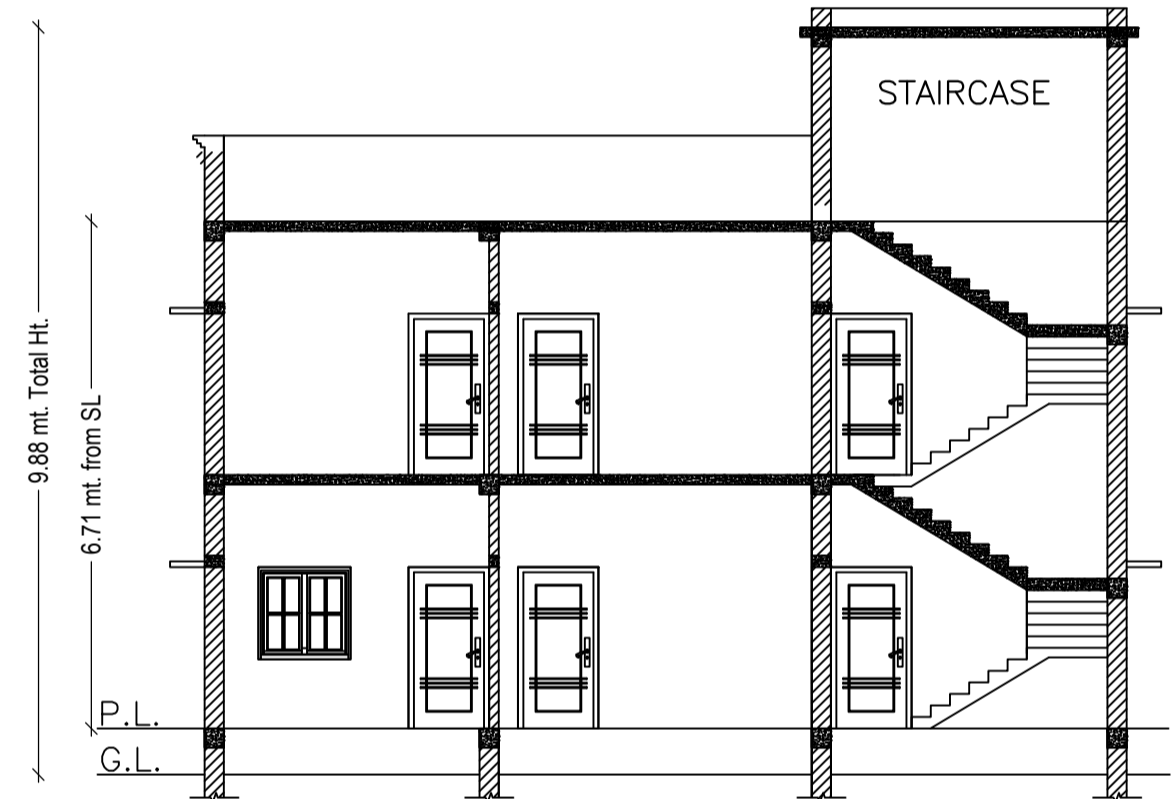


SECTION AT: X-X SCALE 1:100

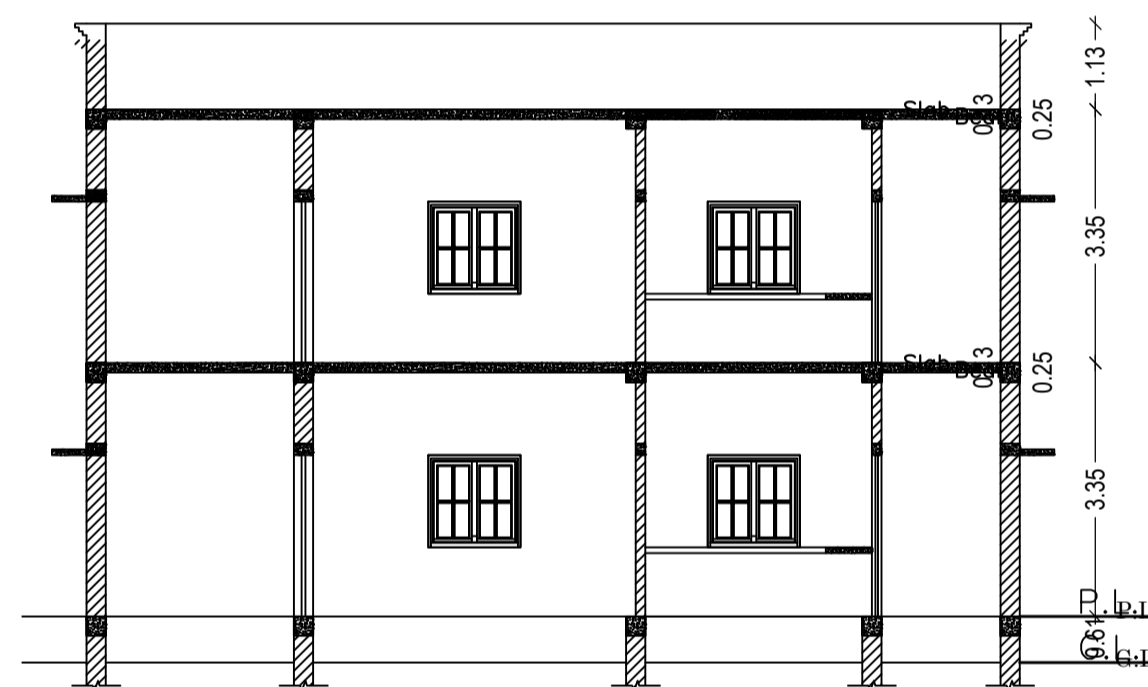


SECTION AT: Y-Y SCALE 1:100

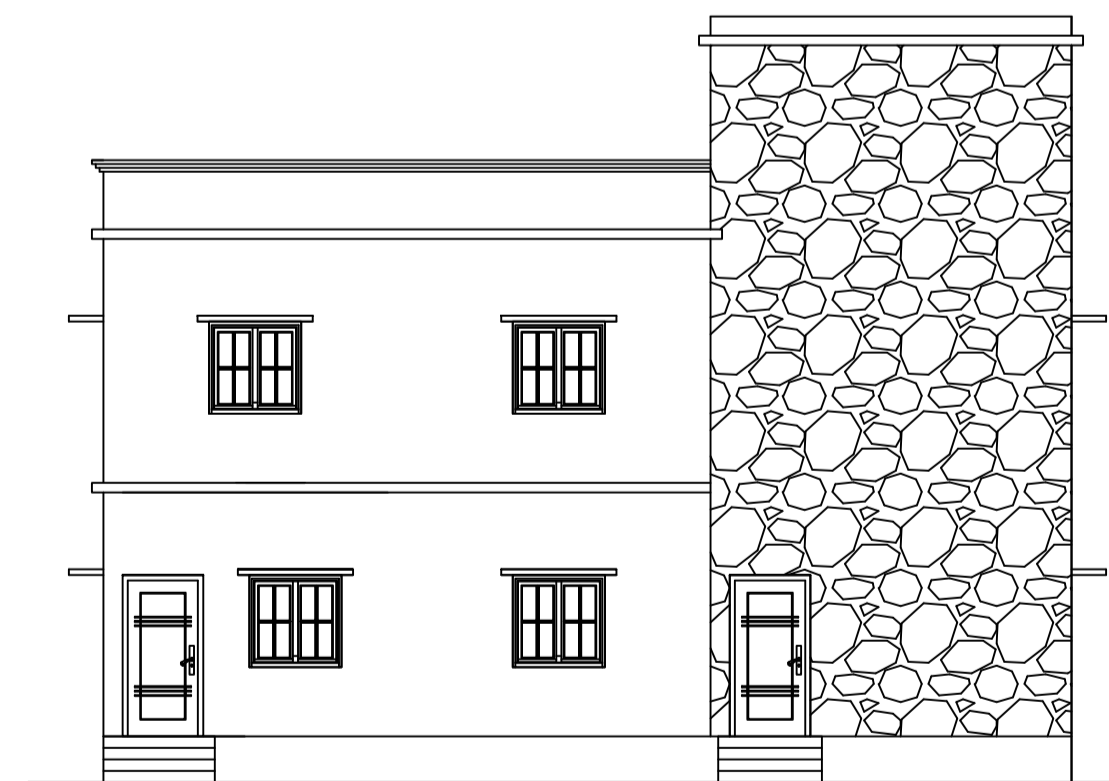


FRONT ELEVATION SCALE 1:100

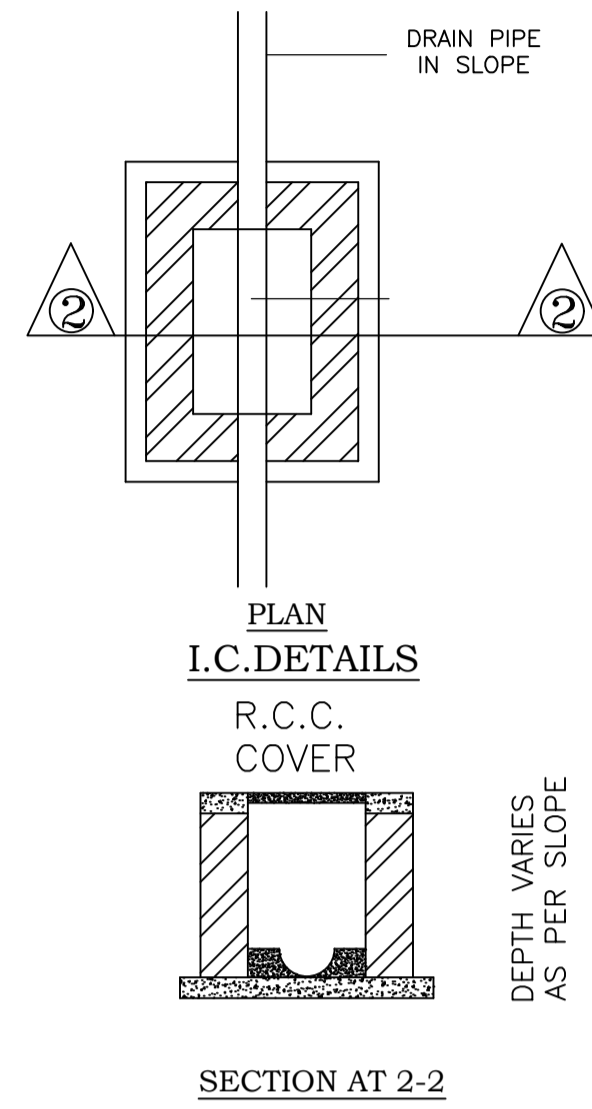

SECTION AT 2-2

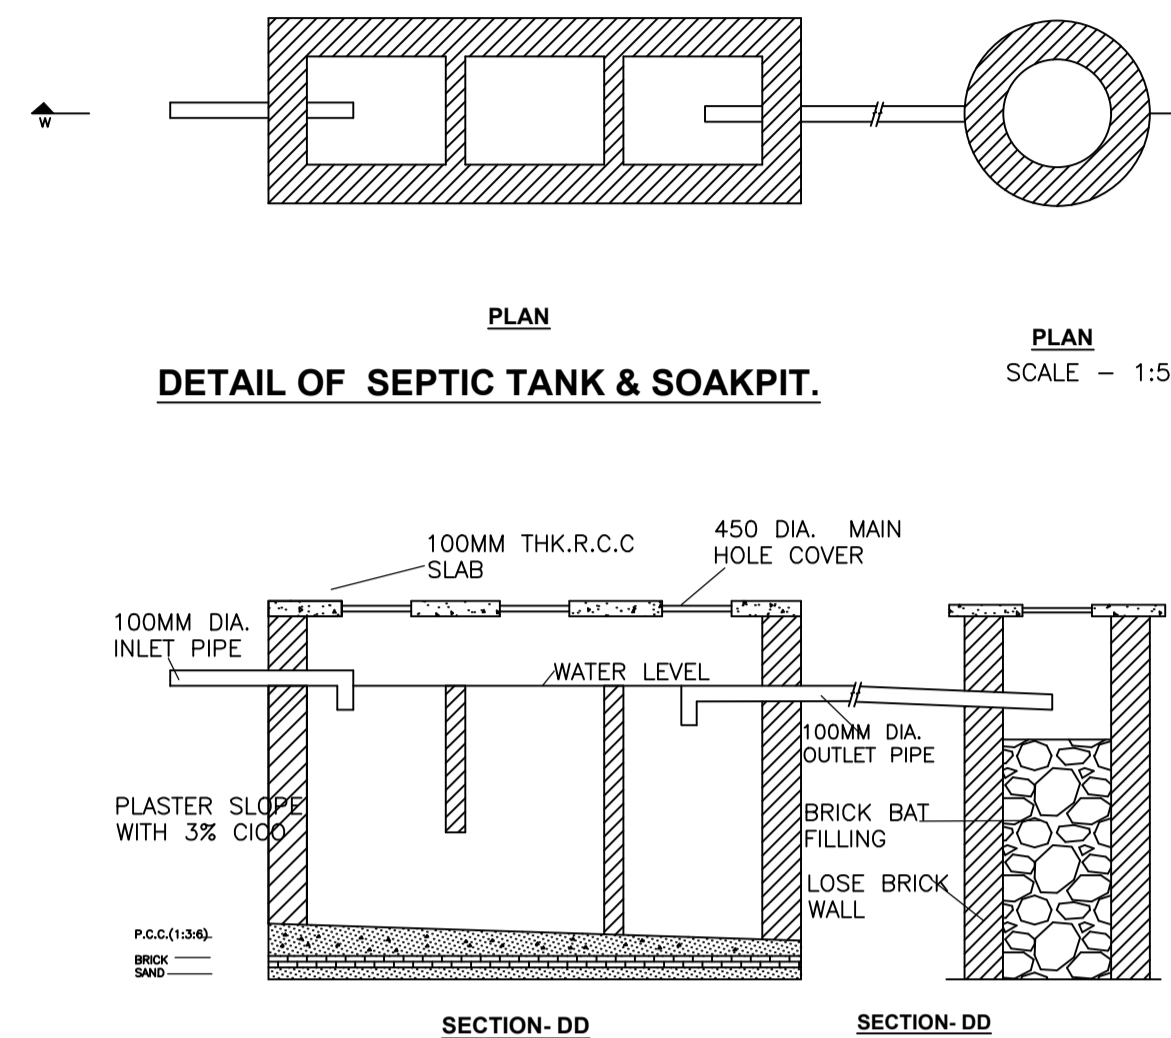


DETAIL OF SEPTIC TANK & SOAKPIT.

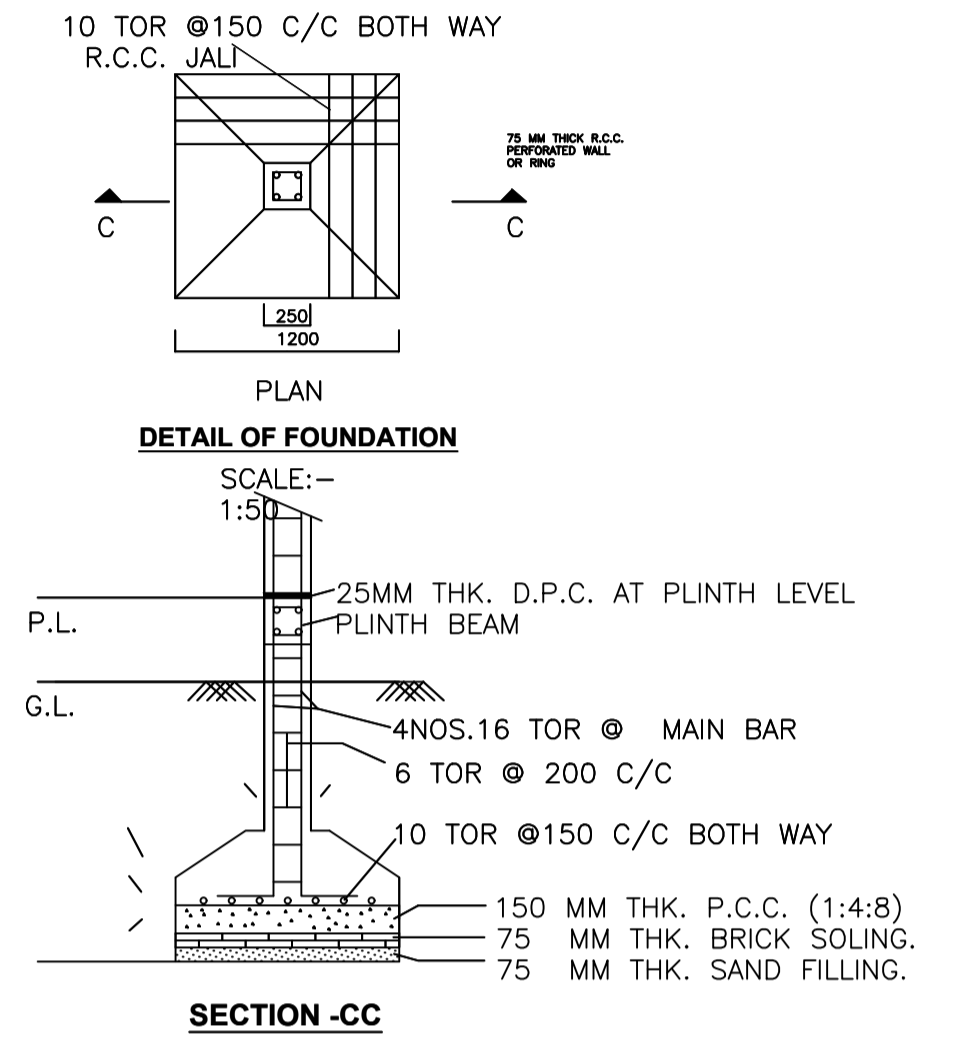

DETAIL OF FOUNDATION

SECTION-CC

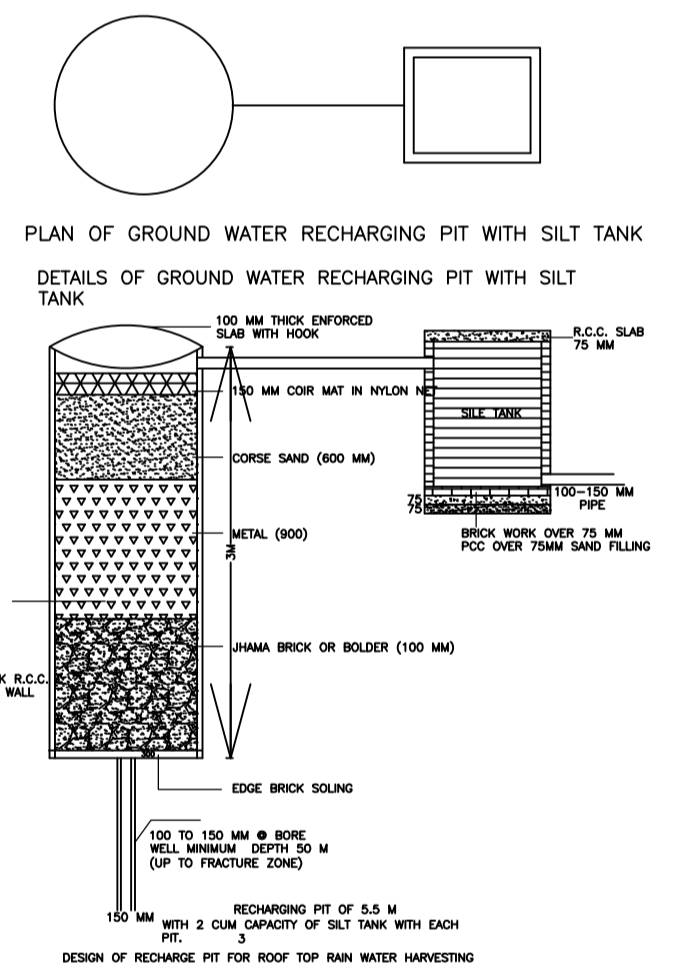

PLAN OF GROUND WATER RECHARGING PIT WITH SILT TANK

DETAILS OF GROUND WATER RECHARGING PIT WITH SILT TANK

Building :A1 (RESIDENCE)

Floor Name	Total Built Up Area (Sq.mt.)	Proposed FAR Area (Sq.mt.)	Total FAR Area (Sq.mt.)	Total Consumed Additional FAR Area (Sq.mt.)	Tnmt (No.)
Ground Floor	140.59	140.59	140.59	140.59	01
First Floor	140.59	140.59	140.59	140.59	01
Terrace Floor	0.00	0.00	0.00	0.00	00
Total:	281.18	281.18	281.18	281.18	02
Total Number of Same Buildings	1				
Total:	281.18	281.18	281.18	281.18	02

SCHEDULE OF DOOR:

BUILDING NAME	NAME	LENGTH	HEIGHT	NOS
A1 (RESIDENCE)	D2	0.76	2.10	04
A1 (RESIDENCE)	D1	0.91	2.10	04
A1 (RESIDENCE)	D	1.06	2.10	02
A1 (RESIDENCE)	D	1.07	2.10	11

SCHEDULE OF WINDOW/VENTILATION:

BUILDING NAME	NAME	LENGTH	HEIGHT	NOS
A1 (RESIDENCE)	V	0.61	1.20	04
A1 (RESIDENCE)	W1	1.22	1.20	16


UnitBUA Table for Building :A1 (RESIDENCE)

FLOOR	Name	UnitBUA Type	UnitBUA Area	Carpet Area	No. of Rooms	No. of Tenement
GROUND FLOOR PLAN	SPLIT1	FLAT	114.08	112.48	10	1
FIRST FLOOR PLAN	SPLIT2	FLAT	114.08	112.48	10	1
Total:	-	-	228.16	224.96	20	2


LTP NAME AND SIGNATURE	STRUCTURAL ENG'S NAME AND SIGNATURE	BUILDER NAME AND SIGNATURE	DIGITAL SIGNATURE
RAJESH KUMAR SINPC/DFTMN/0006/2017			




Proposal Basic Information	
Proposal File No.	SINPC/BP/0172/W02/2020
Owner Name	ANAND KUMAR SORENG
Khata No	62
Plot No	3565
Village Name	Gotra
Use	Residential
SubUse	Bungalow/ Dwelling / Non Apartment

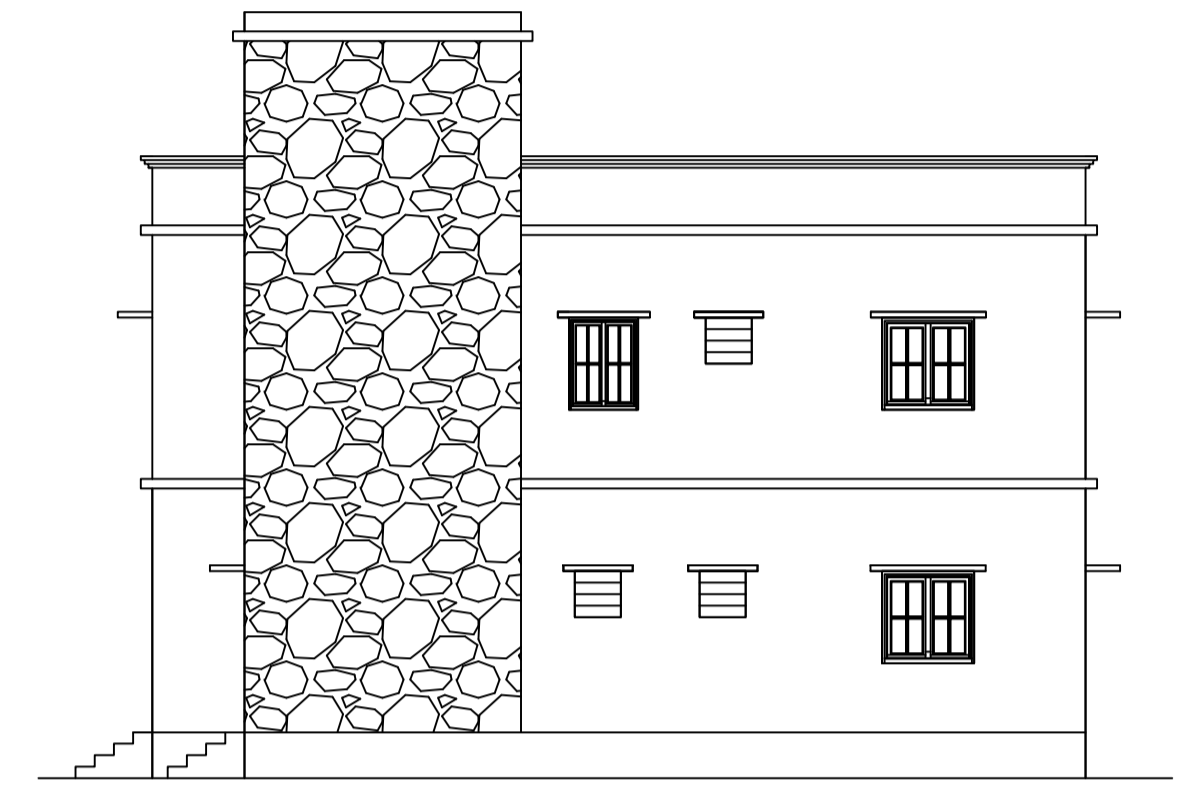

RIGHT SIDE ELEVATION  
SCALE 1:100

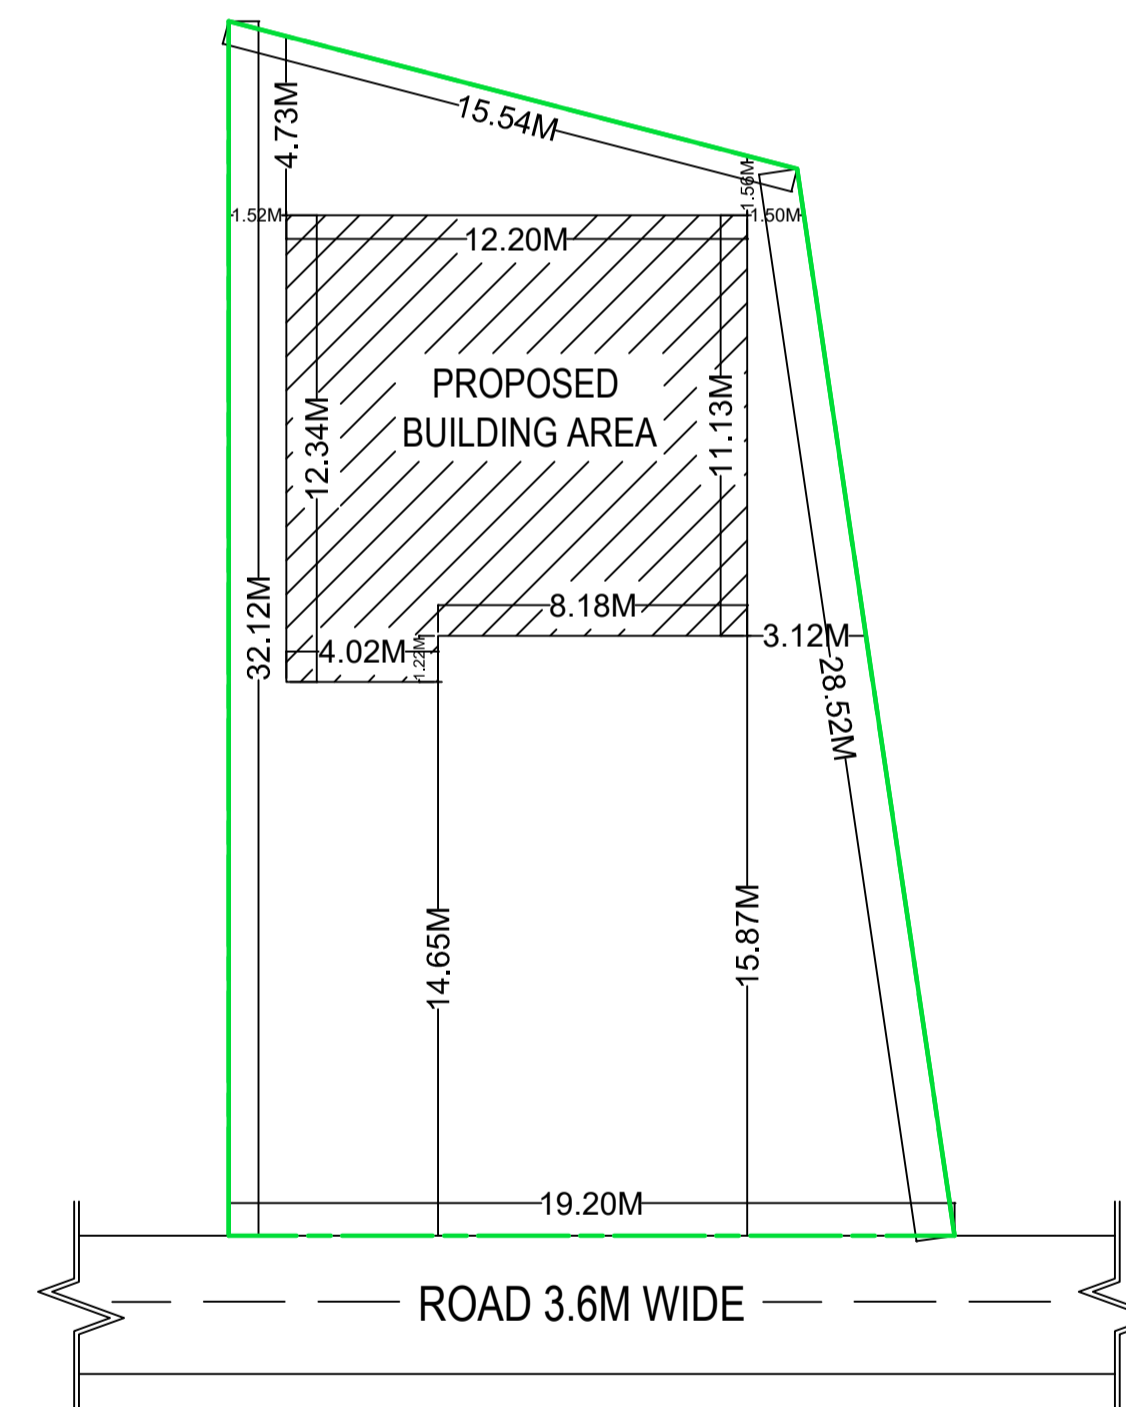

KEY PLAN  
SCALE 1:200

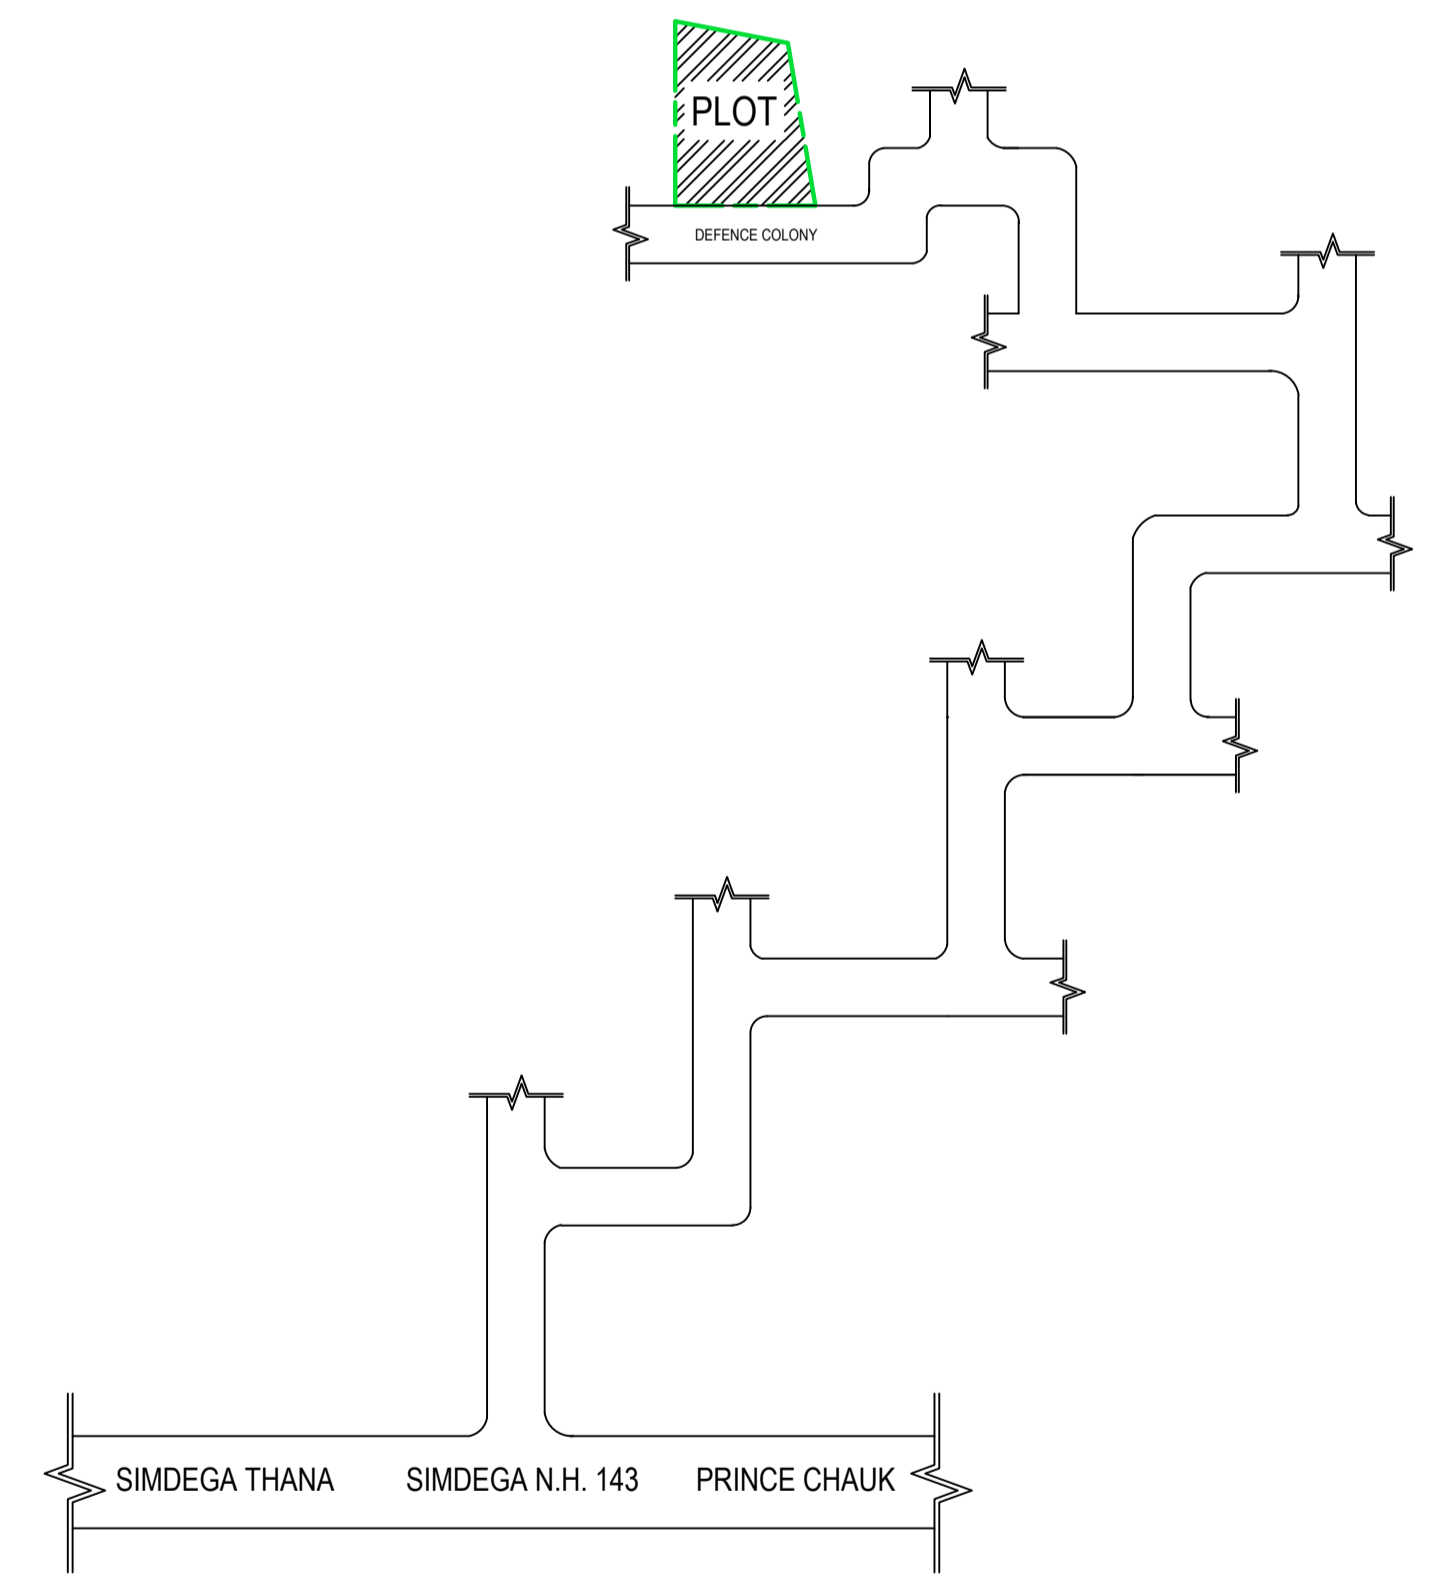

LOCATION PLAN  
SCALE 1:100

LTP NAME AND SIGNATURE	STRUCTURAL ENG'S NAME AND SIGNATURE	BUILDER NAME AND SIGNATURE	DIGITAL SIGNATURE
RAJESH KUMAR SINPC/DFTMN/0006/2017			