

SITE PLAN

SITE PLAN

FAR & Tenement Details (Table 4c-1)

Building	No. of Same Bldg	Total Built Up Area (Sq.mt.)	Deductions (Area in Sq.mt.)	Proposed FAR Area (Sq.mt.)	Total FAR Area (Sq.mt.)	Total Consumed Additional FAR Area (Sq.mt.)	Tnmt (No.)
ABC (ABC1)	1	226.68	Balcony 6.10	220.58	220.58	220.58	01
Grand Total :	1	226.68	6.10	220.58	220.58	220.58	01

Proposal Basic Information

Proposal File No.	SINPC/ENG/0017/W02/2021
Owner Name	SHILPA DUNG DUNG
Khata No	57
Plot No	4739
Village Name	Gotra
Use	Residential
SubUse	Bungalow/ Dwelling / Non Apartment

AREA STATEMENT SIMDEGA NAGAR PANCHAYAT		VERSION NO: 1.0.62	VERSION DATE: 16/10/2020
PROJECT DETAIL:			
Region: JHARKHAND URBAN LOCAL BODIES	Plot Use: Residential		
District: SIMDEGA	Plot SubUse: Bungalow/ Dwelling / Non Apartment		
Authority: SIMDEGA NAGAR PANCHAYAT	PlotNearbyReligiousStructure: NA		
Inward No: SINPC/ENG/0017/W02/2021	PlotSubPlot No: 4739		
Application Type: General Proposal	North: -		
Project Type: Building Permission	South: -		
Nature of Development: New	East: -		
Location of Development Area: New Area	West: -		
AREA DETAILS:			
AREA OF PLOT (Minimum)	(A)	SQ.MT.	809.20
Deduction for NetPlot Area			
Surrender Free of Cost			35.00
Total			35.00
NET AREA OF PLOT(Gross Plot Area - Deduction from Gross Plot area)			
(A-Deductions)			774.20
Deduction for Balance Plot Area(from Gross Plot Area)			
Surrender Free of Cost			35.00
Common Plot			49.71
Total			84.71
BALANCE AREA OF PLOT(Net Plot Area - Recreational/Amenity space)			
(A-Deductions)			724.49
PLOT AREA FOR COVERAGE(Net Plot Area)			
(A-Deductions)			774.20
Plot Area for FAR (Net Plot Area + RoadWidening Area)			
(A-Deductions)			809.20
COVERAGE CHECK			
Permissible Coverage area (60.00 %)			464.52
Proposed Coverage Area (14.64 %)			113.34
Total Prop. Coverage Area (14.64 %)			113.34
Balance coverage area (45.36 %)			351.18
FAR CHECK			
Perm. FAR Area (1.50)			1213.80
Total Perm. FAR area			1213.80
Residential FAR			220.58
Proposed FAR Area			220.58
Total Proposed FAR Area			220.58
Consumed FAR (Factor)			0.27
Balance FAR Area			993.22
BUILT UP AREA CHECK			
Total Proposed BuiltUp Area			226.68
ARCHITECT (Regd)		MD RAGIB SAYEED	
ENGINEER (Regd)			
SUPERVISOR (Regd)			
OWNER (Regd)		SHILPA DUNG DUNG	
DEVELOPMENT AUTHORITY			LOCAL BODY

COLOR INDEX	
PLOT BOUNDARY	Black
ABUTTING ROAD	Green
PROPOSED CONSTRUCTION	Red
COMMON PLOT	Yellow
ROAD WIDENING AREA	Blue
EXISTING (To be retained)	Blue
EXISTING (To be demolished)	Yellow

Buildingwise Floor FAR Details


Floor Name	Building Name ABC (ABC1)		Total	
	Proposed Built Up Area (Sq.mt.)	Proposed FAR Area (Sq.mt.)	Total Proposed Built Up Area (Sq.mt.)	Total FAR Area (Sq.mt.)
Ground Floor	113.34	113.34	113.34	113.34
First Floor	113.34	107.24	113.34	107.24
Terrace Floor	0.00	0.00	0.00	0.00
Total :	226.68	220.58	226.68	220.58

Building USE/SUBUSE Details


Building Name	Building Use	Building SubUse	Building Structure
ABC (ABC1)	Residential	Bungalow/ Dwelling / Non Apartment	Non-Highrise

LTP NAME AND SIGNATURE	STRUCTURAL ENG'S NAME AND SIGNATURE	BUILDER NAME AND SIGNATURE	DIGITAL SIGNATURE
MD RAGIB SAYEED SINPC/ENG/0017/2017			


Proposal Basic Information	
Proposal File No.	SINPC/00217/W02/2021
Owner Name	SHILPA DUNGUNG
Khata No	57
Plot No	4739
Village Name	Gotra
Use	Residential
SubUse	Bungalow/ Dwelling / Non Apartment

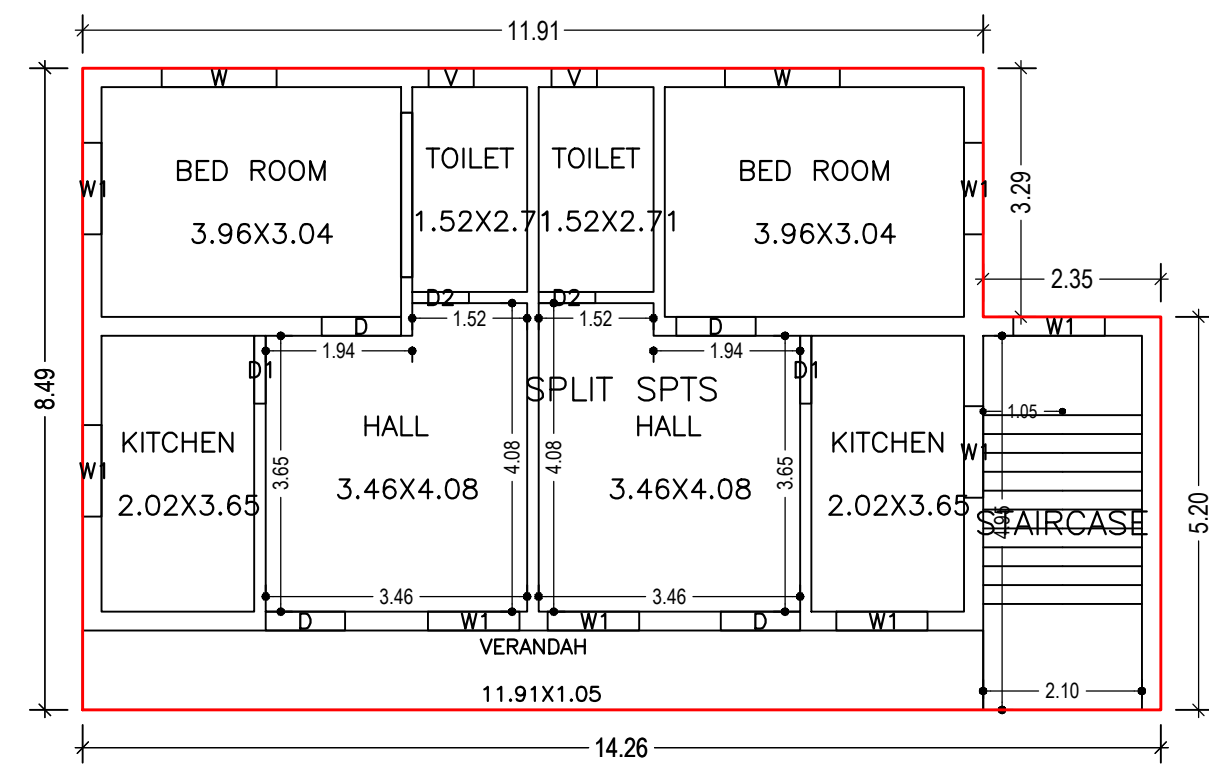

GROUND FLOOR PLAN (Proposed) (SCALE 1:100)

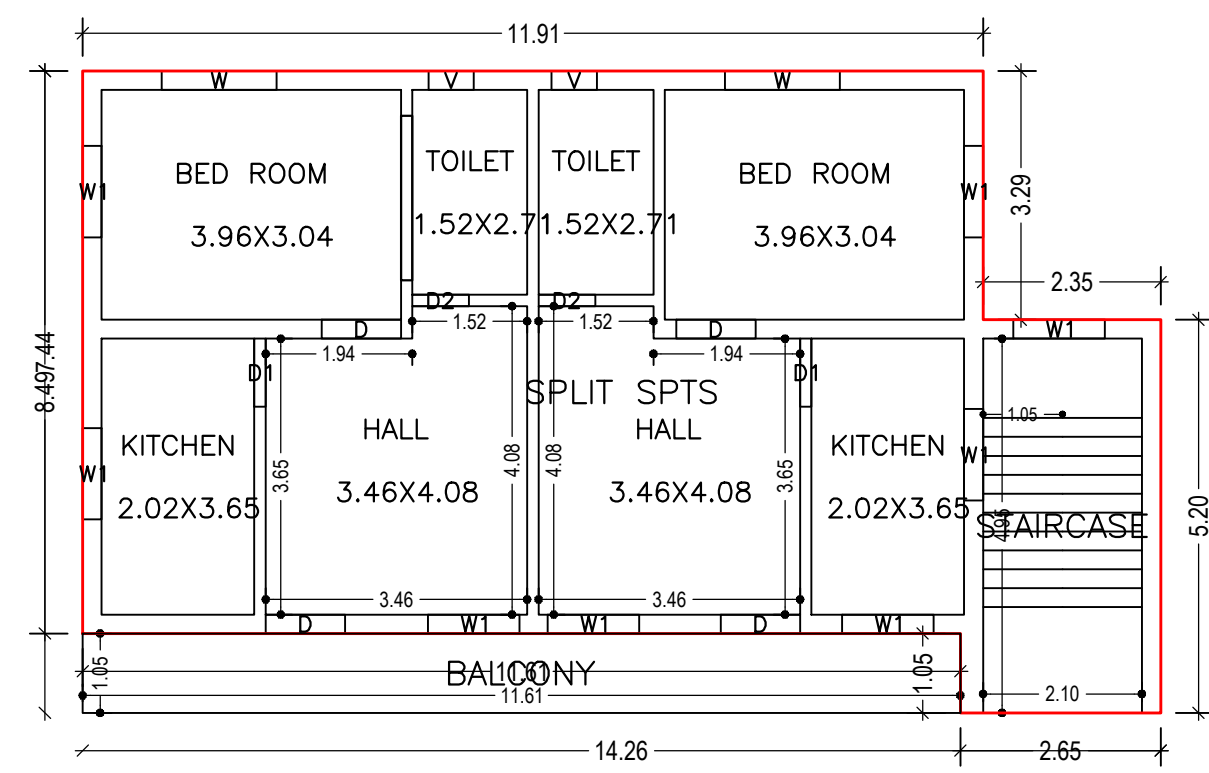

FIRST FLOOR PLAN (Proposed) (SCALE 1:100)

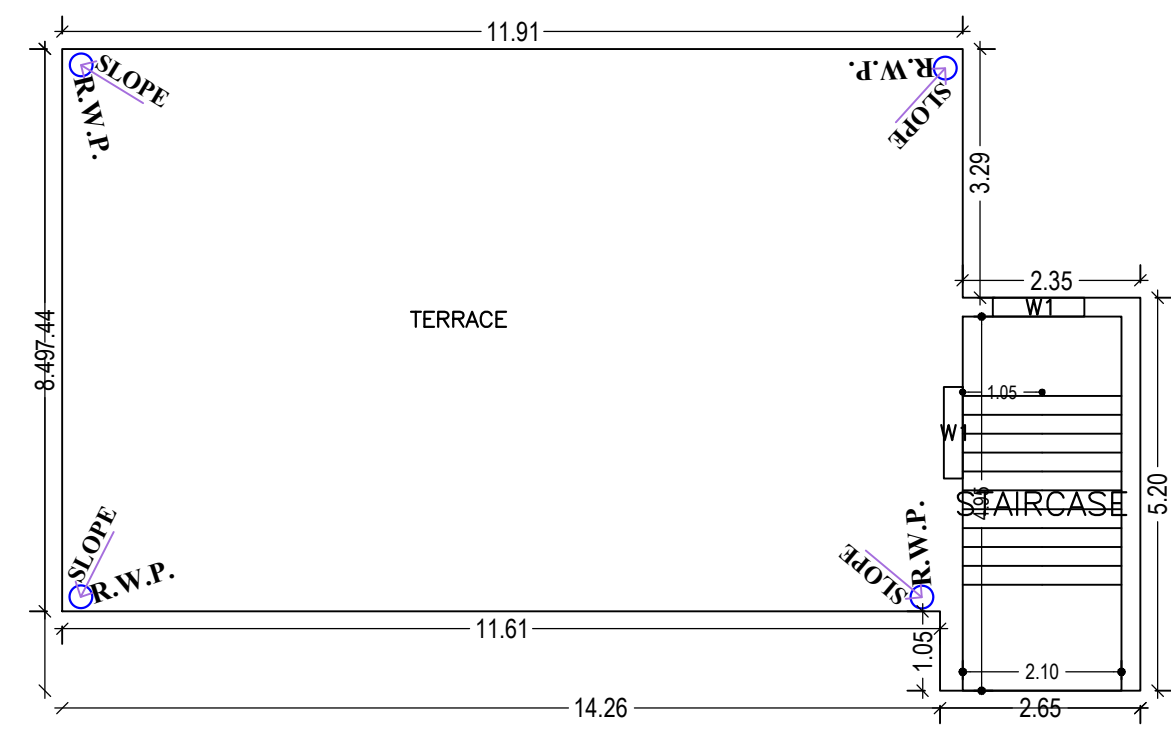

TERRACE FLOOR PLAN (SCALE 1:100)

Building :ABC (ABC1)

Floor Name	Total Built Up Area (Sq.mt.)	Deductions (Area in Sq.mt.)	Proposed FAR Area (Sq.mt.)	Total FAR Area (Sq.mt.)	Total Consumed Additional FAR Area (Sq.mt.)	Trmt (No.)
Ground Floor	113.34	0.00	113.34	113.34	113.34	01
First Floor	113.34	6.10	107.24	107.24	107.24	00
Terrace Floor	0.00	0.00	0.00	0.00	0.00	00
Total :	226.68	6.10	220.58	220.58	220.58	01
Total Number of Same Buildings	1					
Total :	226.68	6.10	220.58	220.58	220.58	01

SCHEDULE OF DOOR:

BUILDING NAME	NAME	LENGTH	HEIGHT	NOS
ABC (ABC1)	D2	0.75	2.10	04
ABC (ABC1)	D1	0.90	2.10	04
ABC (ABC1)	D	1.05	2.10	08

SCHEDULE OF WINDOW/VENTILATION:








BUILDING NAME	NAME	LENGTH	HEIGHT	NOS
ABC (ABC1)	V	0.60	1.20	04
ABC (ABC1)	W1	1.21	1.20	18
ABC (ABC1)	W	1.52	1.20	04

UnitBUA Table for Building :ABC (ABC1)

FLOOR	Name	UnitBUA Type	UnitBUA Area	Carpet Area	No. of Rooms	No. of Tenement
GROUND FLOOR PLAN	SPLIT SPTS	FLAT	226.67	213.83	9	1
FIRST FLOOR PLAN	SPLIT SPTS	FLAT	0.00	0.00	8	0
Total:	-	-	226.67	213.83	17	1

Balcony Calculations Table

FLOOR	SIZE	AREA	TOTAL AREA
FIRST FLOOR PLAN	1.05 X 11.61 X 1 X 1	12.19	12.19
Total	-	-	12.19

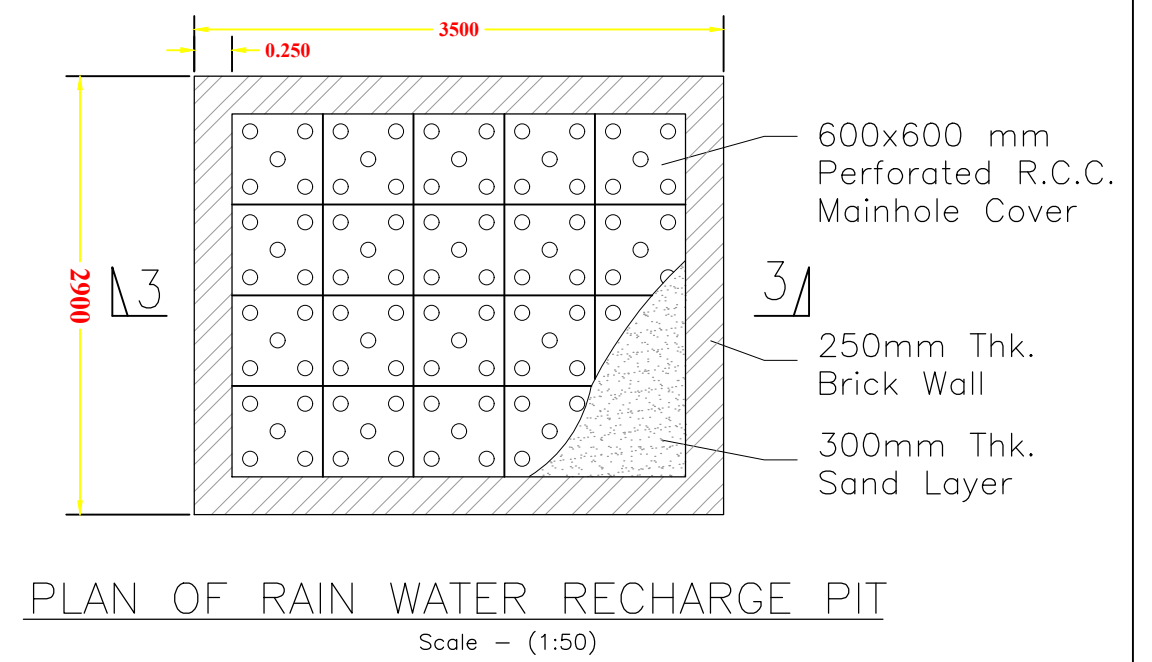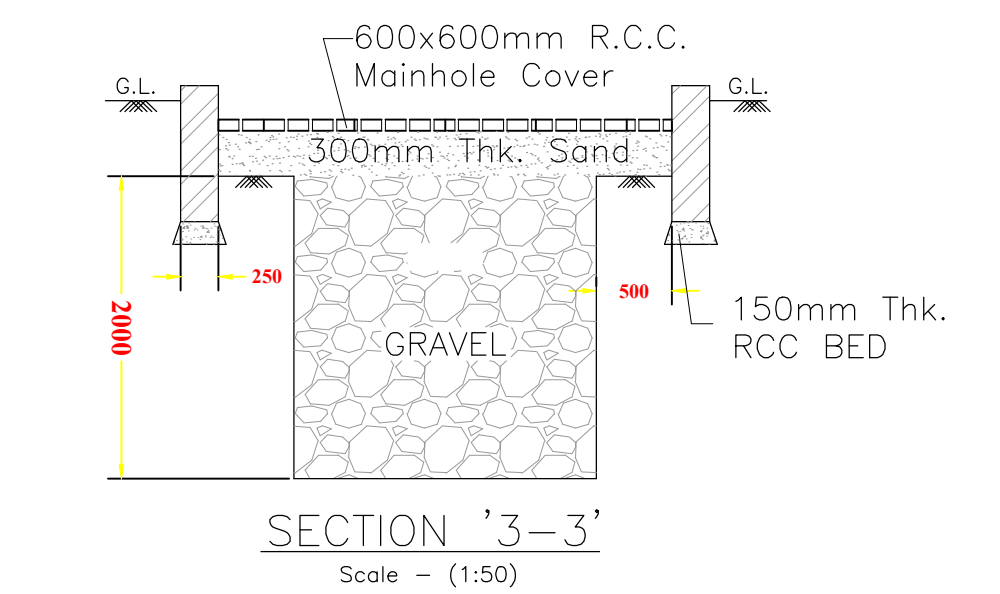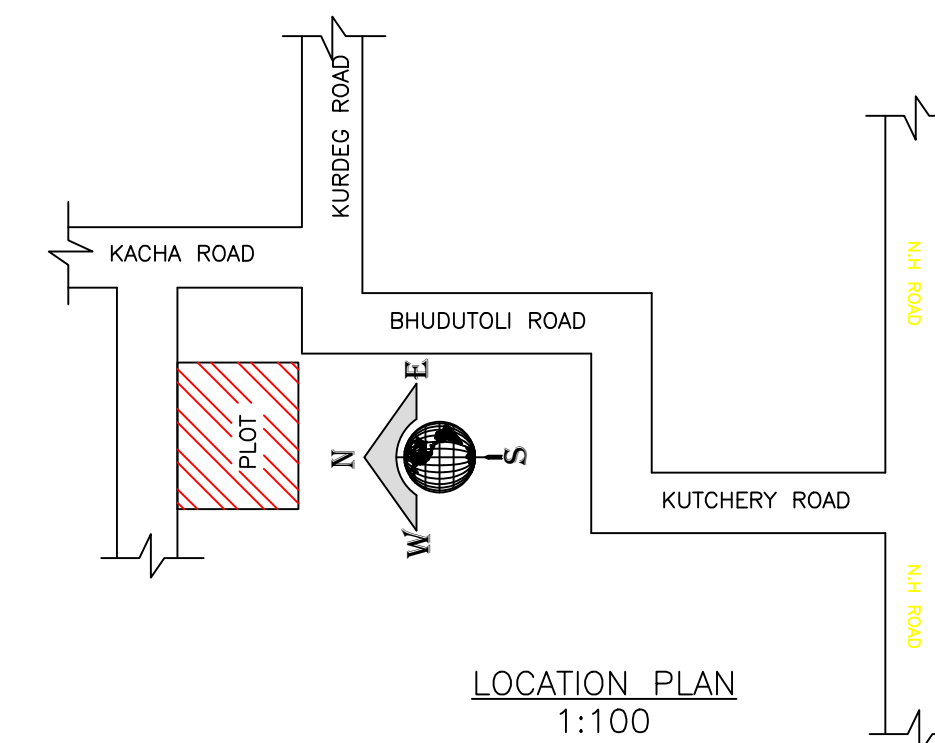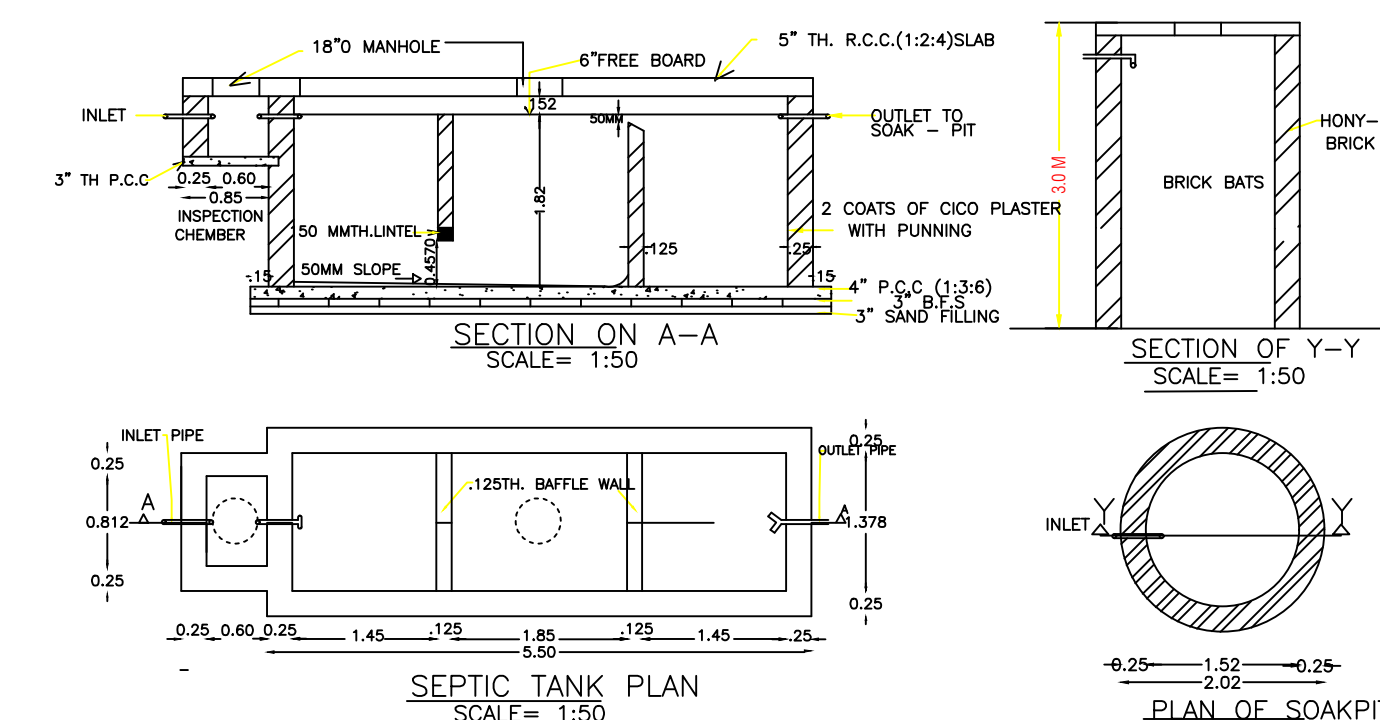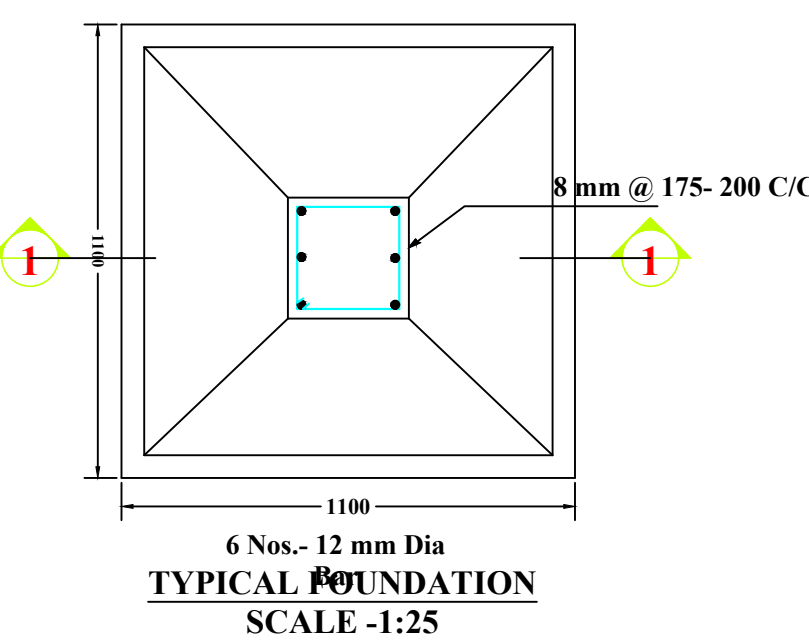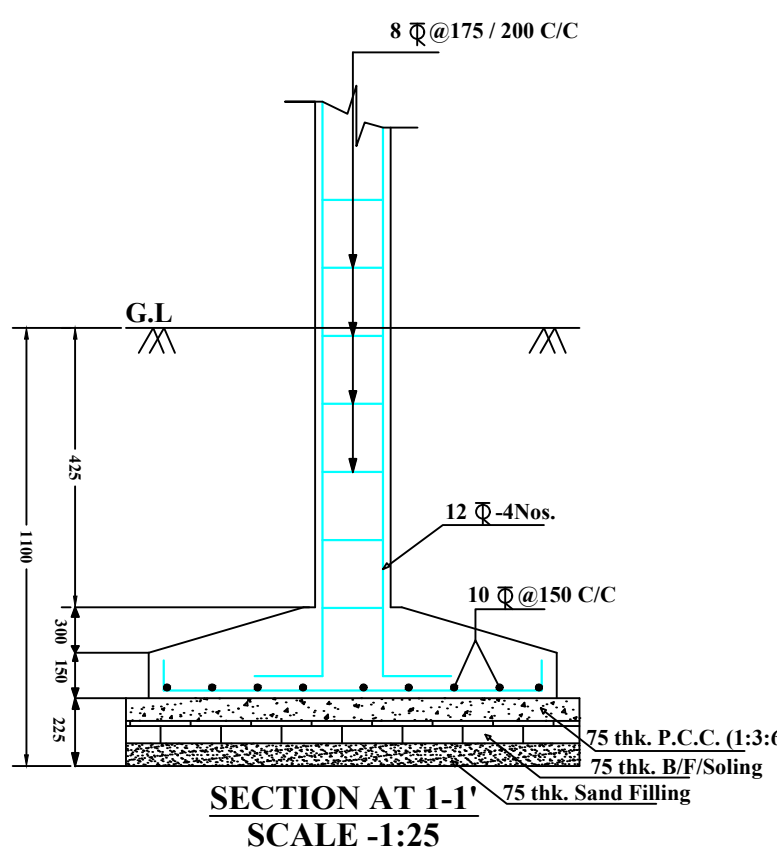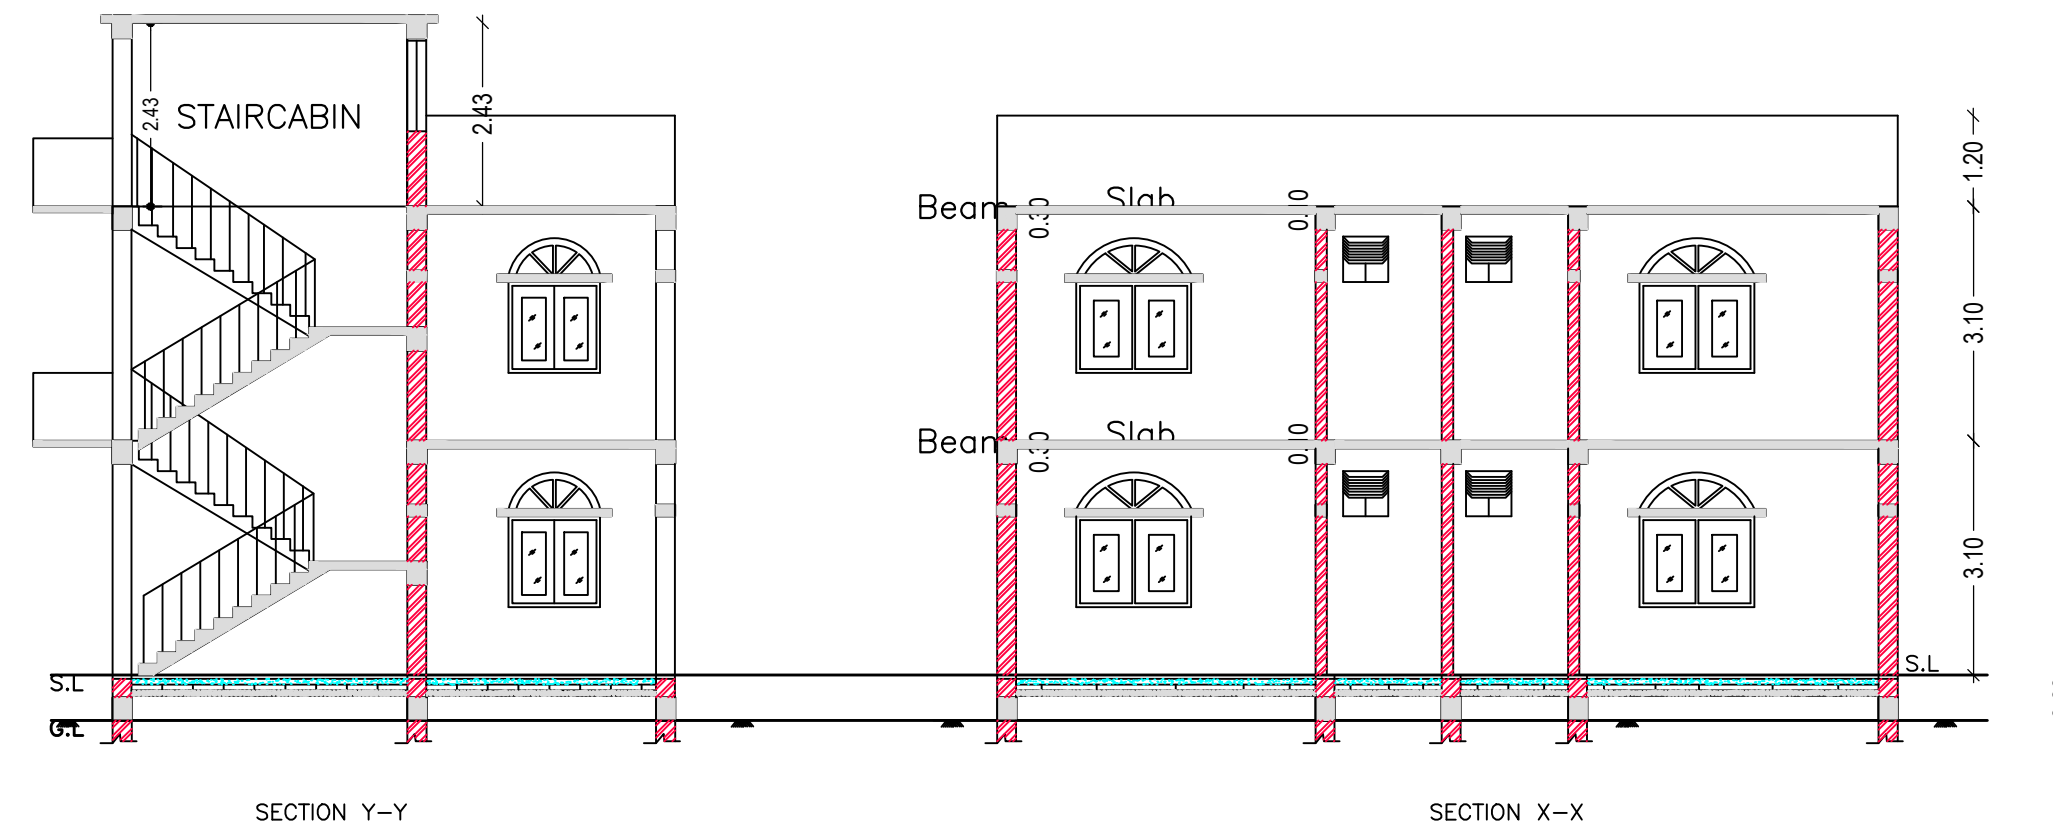

LTP NAME AND SIGNATURE	STRUCTURAL ENG'S NAME AND SIGNATURE	BUILDER NAME AND SIGNATURE	DIGITAL SIGNATURE
MD RAGIB SAYEED SINPC/ENG/0001/2017			