


Proposal Basic Information

Proposal File No.	SINPC/BP/0238/W06/2021
Owner Name	CHRISTOPHAR LAKRA
Khata No	32
Plot No	2494
Village Name	Khijri
Use	Residential
SubUse	Bungalow/ Dwelling / Non Apartment

AREA STATEMENT SIMDEGA NAGAR PANCHAYAT		VERSION NO: 1.0.60
PROJECT DETAIL:		VERSION DATE: 16/10/2020
Region: JHARKHAND URBAN LOCAL BODIES	Plot Use: Residential	
District: SIMDEGA	Plot SubUse: Bungalow/ Dwelling / Non Apartment	
Authority: SIMDEGA NAGAR PANCHAYAT	PlotNearby/ReligiousStructure: NA	
Inward No: SINPC/BP/0238/W06/2021	Plot/SubPlot No: 2494	
Application Type: General Proposal	North: -	
Project Type: Building Permission	South: -	
Nature of Development: New	East: -	
Location of Development Area: Old Area	West: -	
AREA DETAILS:		
AREA OF PLOT (Minimum)	(A)	SQ.MT. 766.19
NET AREA OF PLOT(Gross Plot Area - Deduction from Gross Plot area)	(A-Deductions)	766.19
Deduction for Balance Plot Area(from Gross Plot Area)		
Common Plot		97.38
Total		97.38
BALANCE AREA OF PLOT(Net Plot Area - Recreational/Amenity space)	(A-Deductions)	668.81
PLOT AREA FOR COVERAGE(Net Plot Area)	(A-Deductions)	766.19
Plot Area for FAR (Net Plot Area + Road Widening Area)	(A-Deductions)	766.19
COVERAGE CHECK		
Permissible Coverage area (60.00 %)		459.71
Proposed Coverage Area (35.89 %)		275.00
Total Prop. Coverage Area (35.89 %)		275.00
Balance coverage area (24.11 %)		184.71
FAR CHECK		
Perm. FAR Area (1.50)		1149.29
Total Perm. FAR area		1149.29
Residential FAR		550.00
Proposed FAR Area		550.00
Total Proposed FAR Area		550.00
Consumed FAR (Factor)		0.72
Balance FAR Area		599.29
BUILT UP AREA CHECK		
Total Proposed BuiltUp Area		550.00
ARCHITECT (Regd)		RAM RATAN SINGH
ENGINEER (Regd)		
SUPERVISOR (Regd)		
OWNER (Regd)		CHRISTOPHAR LAKRA
DEVELOPMENT AUTHORITY		LOCAL BODY

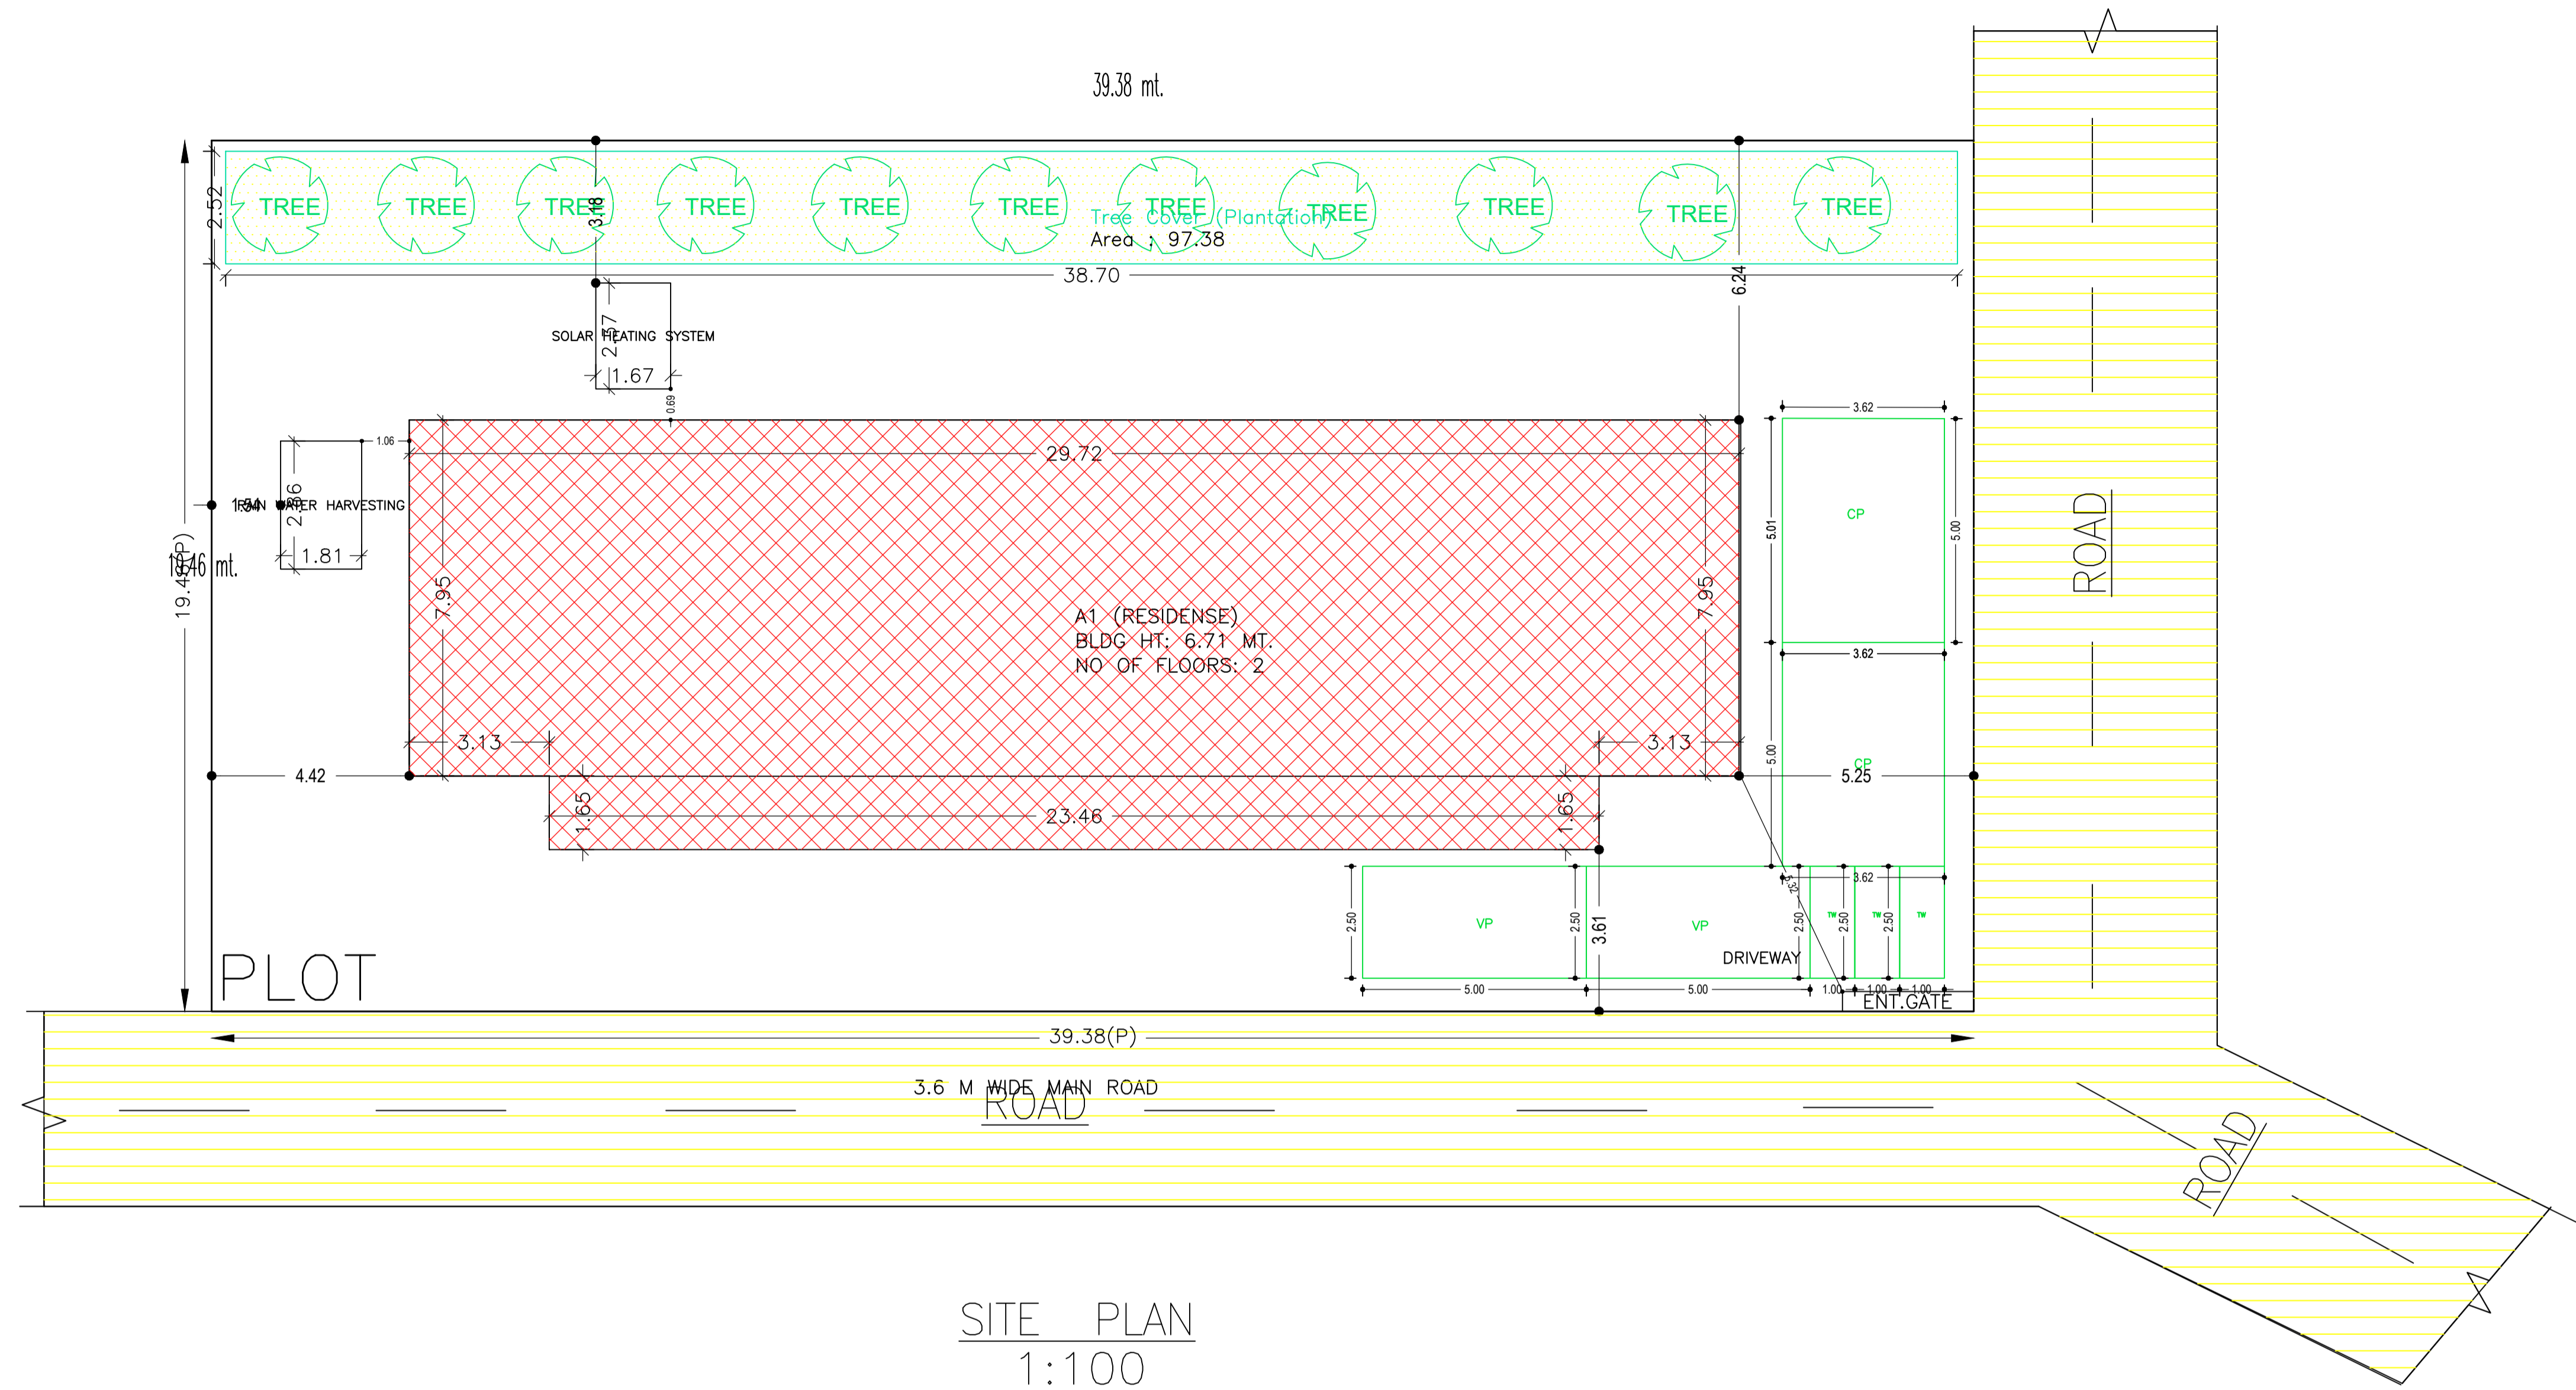

SITE PLAN
1:100

COLOR INDEX	
PLOT BOUNDARY	Black
ABUTTING ROAD	Green
PROPOSED CONSTRUCTION	Red
COMMON PLOT	Yellow
ROAD WIDENING AREA	Orange
EXISTING (To be retained)	Blue
EXISTING (To be demolished)	Light Blue

SITE PLAN

FAR & Tenement Details (Table 4c-1)

Building	No. of Same Bldg	Total Built Up Area (Sq.mt.)	Proposed FAR Area (Sq.mt.) Resi.	Total FAR Area (Sq.mt.)	Total Consumed Additional FAR Area (Sq.mt.)	Tnmt (No.)
A1 (RESIDENSE)	1	550.00	550.00	550.00	550.00	02
Grand Total:	1	550.00	550.00	550.00	550.00	02

Required Parking (Table 7a)

Building Name	Type	SubUse	Area (Sq.mt.)		Units		Car		Visitors Car		TwoWheeler		
			Reqd.	Prop.	Reqd./Unit	Prop.	Reqd./Unit	Prop.	Reqd./Unit	Prop.	Reqd./Unit	Prop.	
A1 (RESIDENSE)	Residential	Bungalow/ Dwelling / Non Apartment	>0	1	2.00	1	2	-	-	-	-	-	-
			>0	1	2.00	-	-	1	1	-	-	-	-
Total:			-	-	-	-	2	2	-	1	2	0	3

Parking Check (Table 7b)

Vehicle Type	Reqd.		Prop.	
	No.	Area	No.	Area
Car	-	-	2	36.20
Total Car	2	25.00	2	36.20
Visitor's Car Parking	-	-	2	25.00
Total Visitor Parking	1	12.50	2	25.00
TwoWheeler	-	-	3	7.50
Total TwoWheeler	-	-	3	7.50
Total		37.50		76.20


Buildingwise Floor FAR Details

Floor Name	Building Name A1 (RESIDENSE)		Total	
	Proposed Built Up Area (Sq.mt.)	Proposed FAR Area (Sq.mt.)	Total Proposed Built Up Area (Sq.mt.)	Total FAR Area (Sq.mt.)
Ground Floor	275.00	275.00	275.00	275.00
First Floor	275.00	275.00	275.00	275.00
Terrace Floor	0.00	0.00	0.00	0.00
Total:	550.00	550.00	550.00	550.00


Building USE/SUBUSE Details

Building Name	Building Use	Building SubUse	Building Structure
A1 (RESIDENSE)	Residential	Bungalow/ Dwelling / Non Apartment	Non-Highrise


LTP NAME AND SIGNATURE	STRUCTURAL ENG'S NAME AND SIGNATURE	BUILDER NAME AND SIGNATURE	DIGITAL SIGNATURE
RAM RATAN SINGH SINPC/DFTMN/0003/2020			

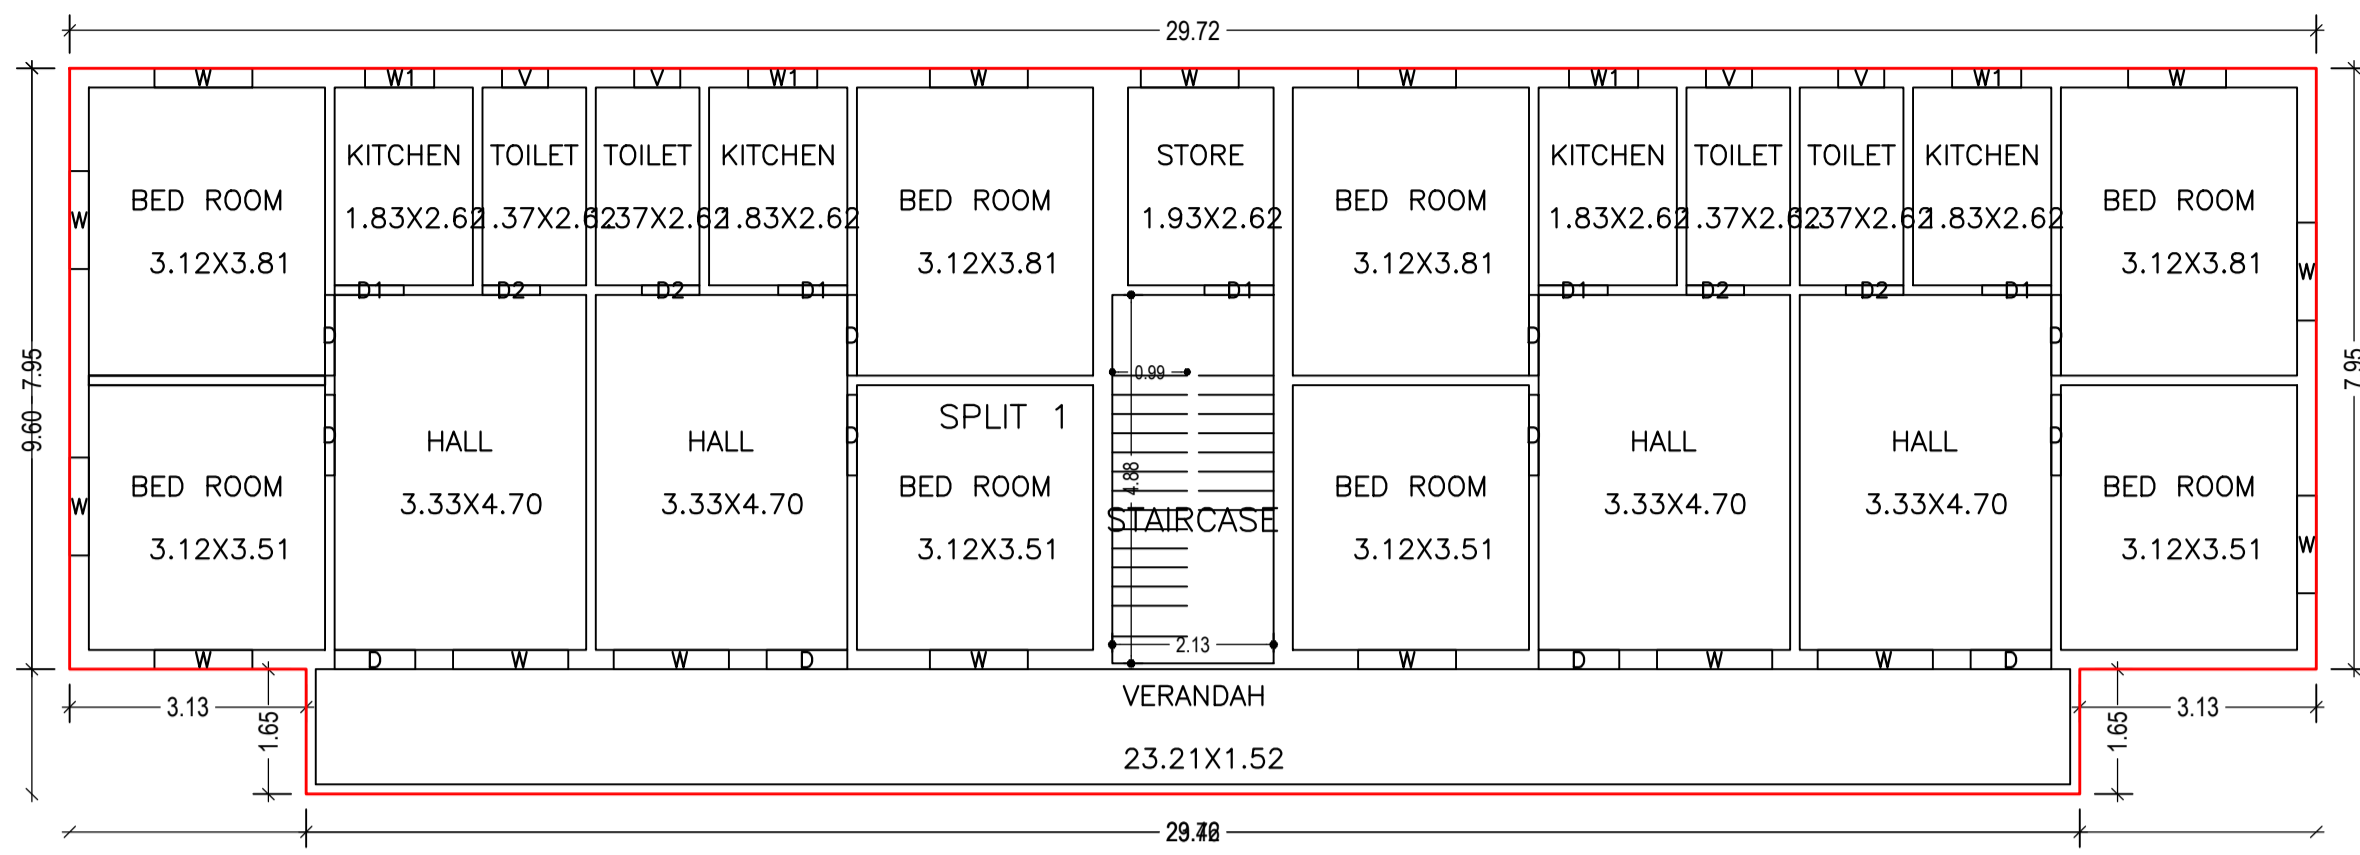


GROUND FLOOR PLAN (Proposed) (SCALE 1:100)

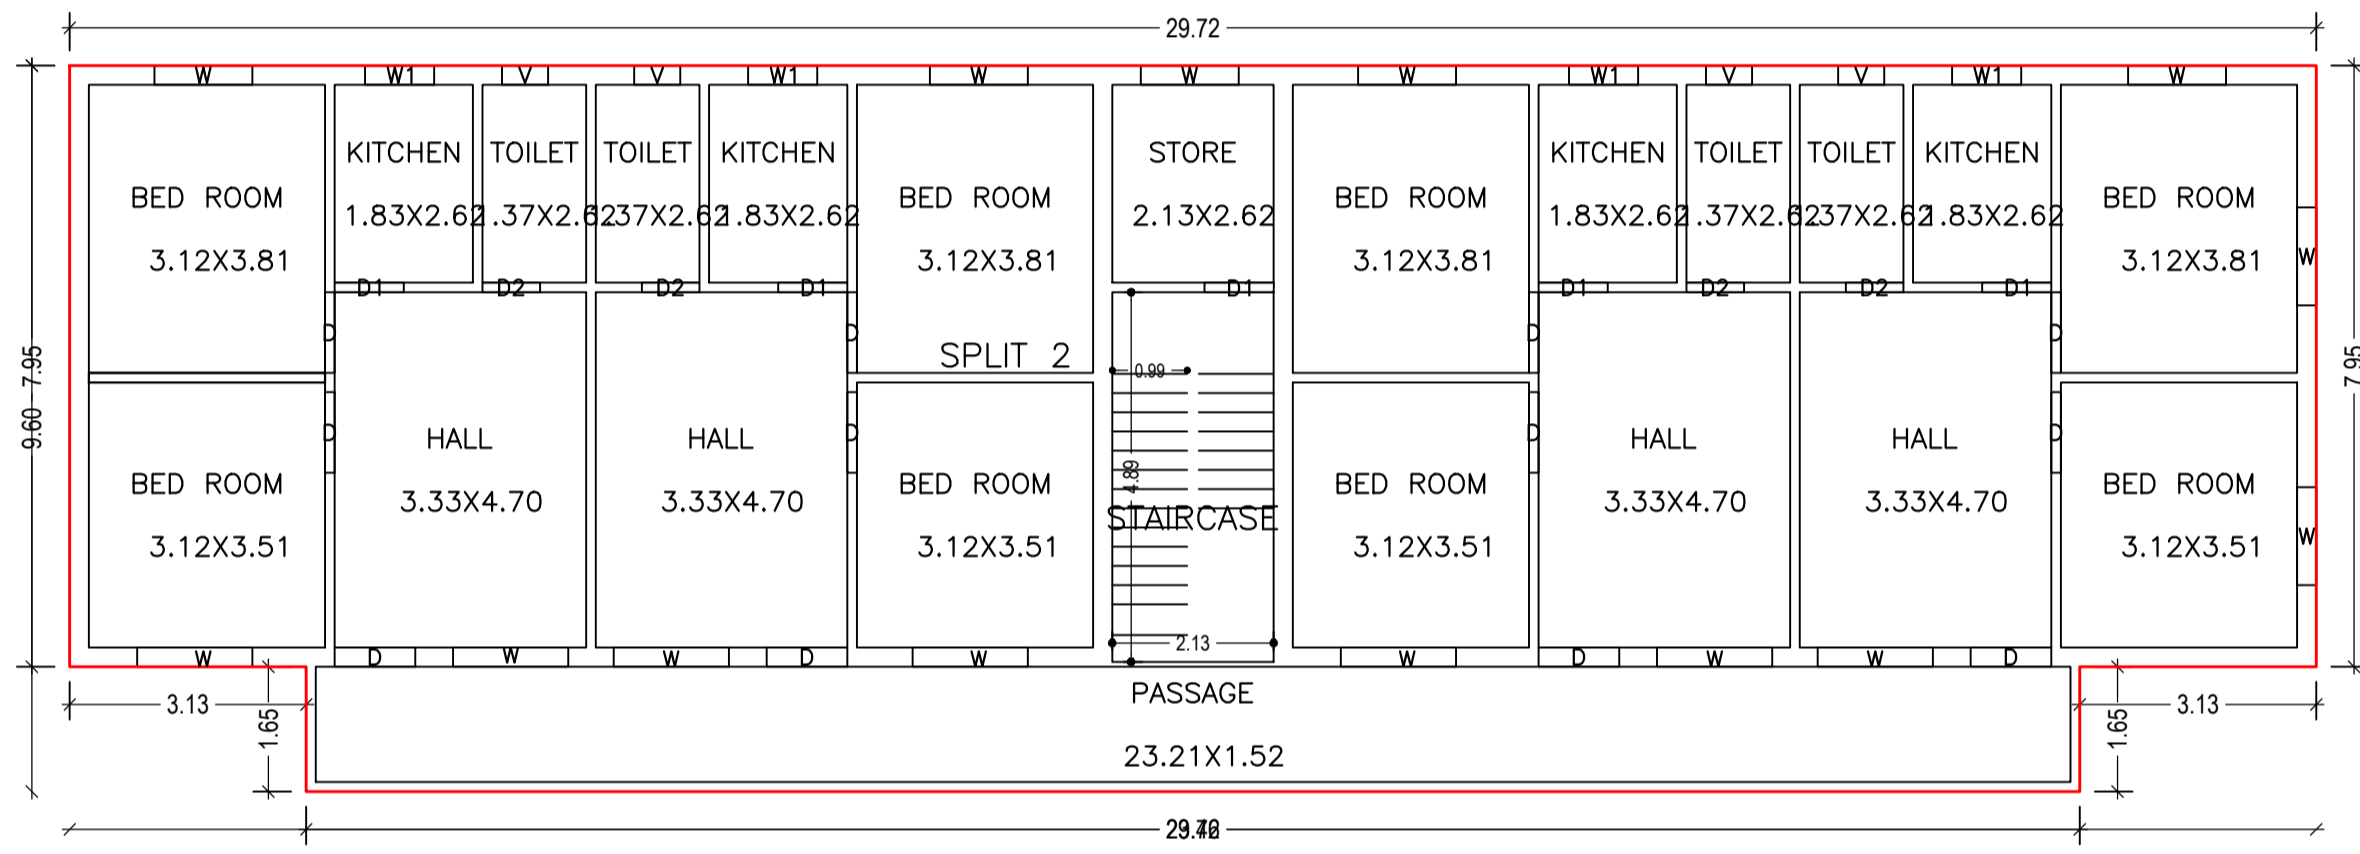

FIRST FLOOR PLAN (Proposed) (SCALE 1:100)

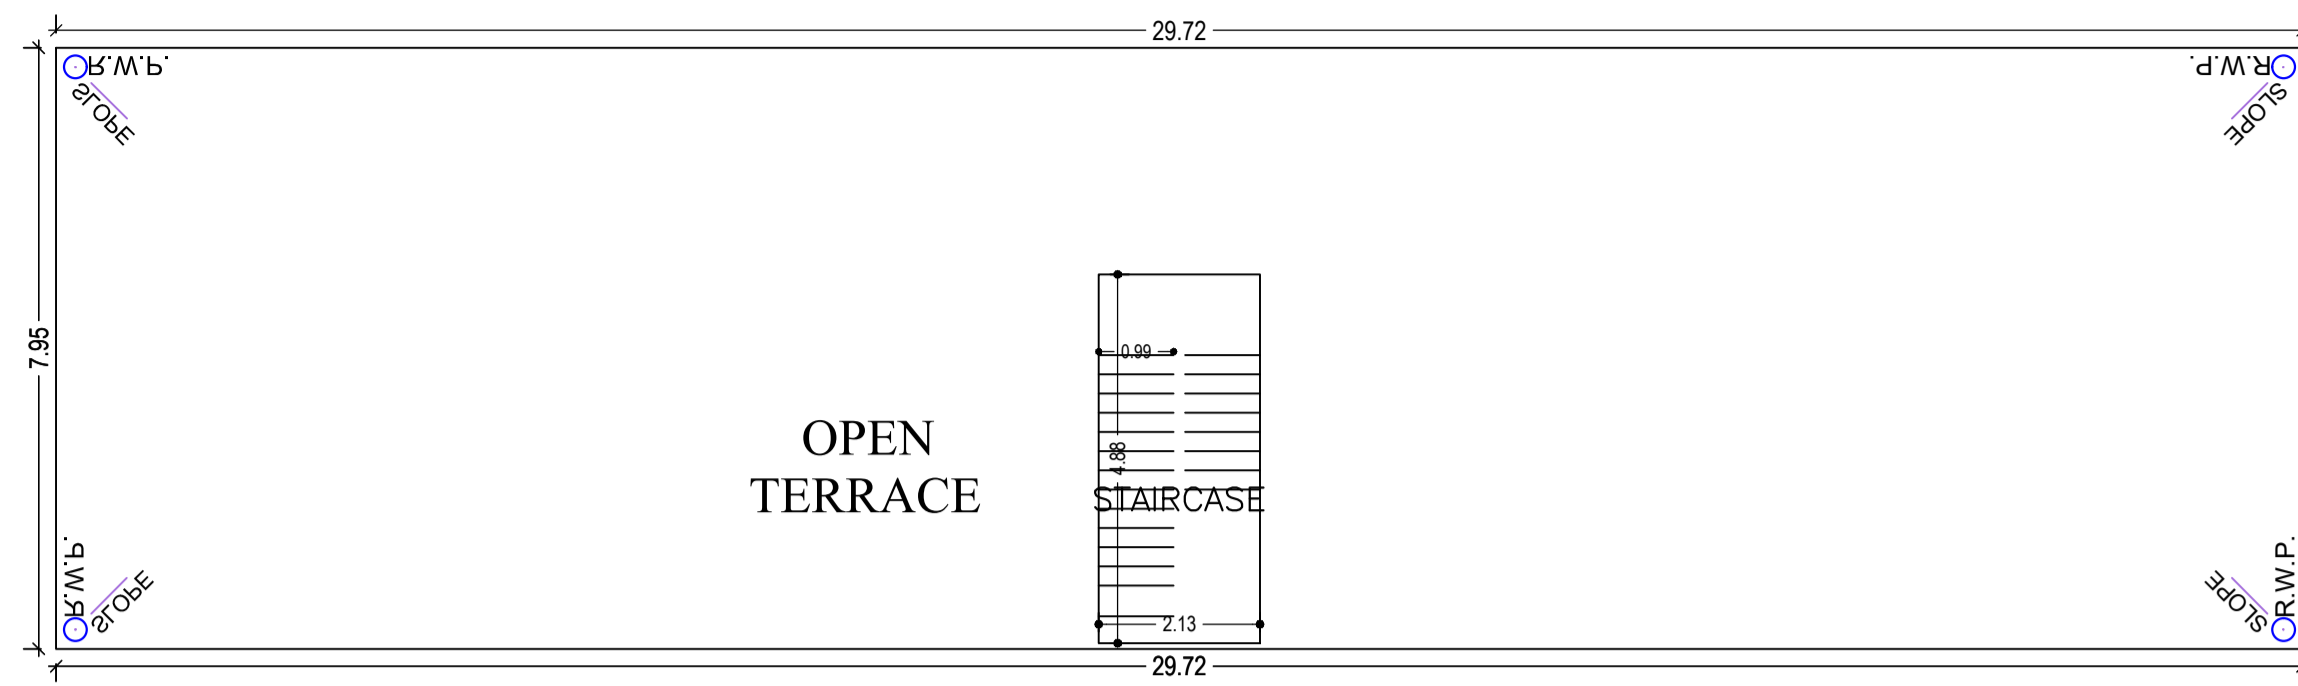

TERRACE FLOOR PLAN (SCALE 1:100)

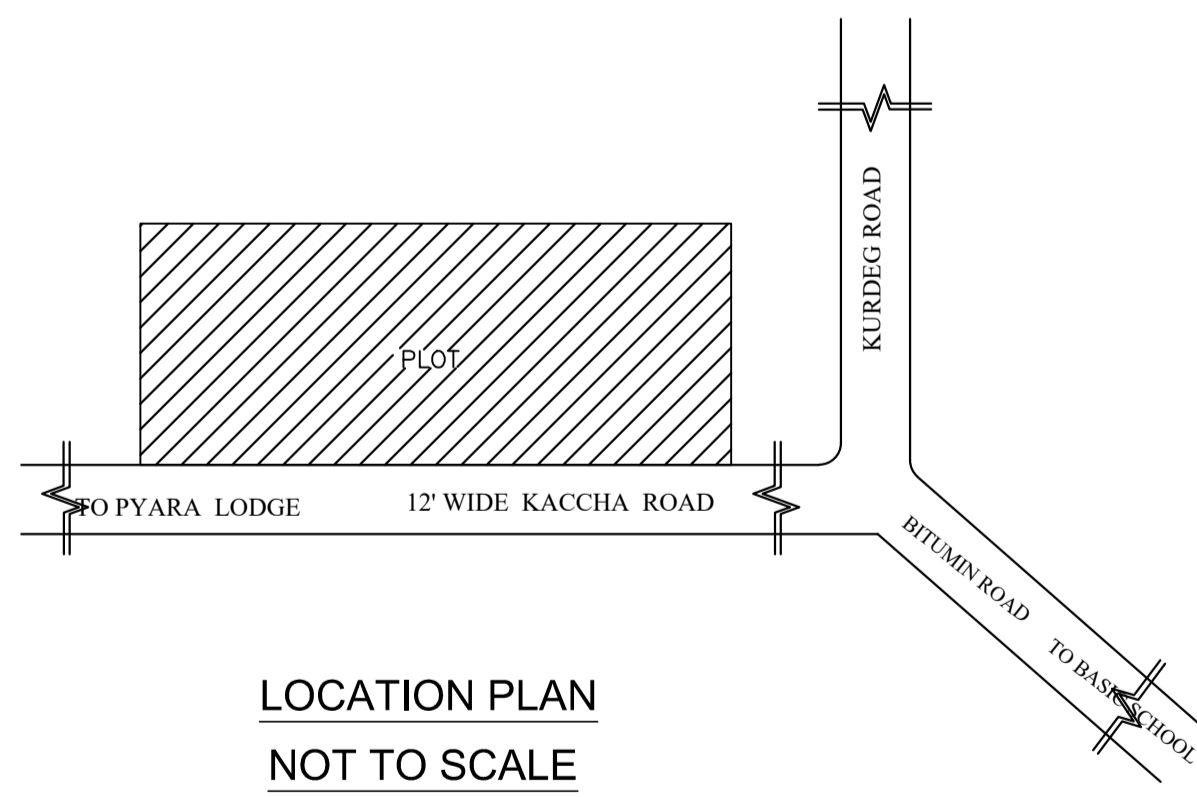

LOCATION PLAN NOT TO SCALE

SCHEDULE OF DOOR:

BUILDING NAME	NAME	LENGTH	HEIGHT	NOS
A1 (RESIDENSE)	D2	0.76	2.10	08
A1 (RESIDENSE)	D1	0.91	2.10	09
A1 (RESIDENSE)	D1	0.92	2.10	01
A1 (RESIDENSE)	D	1.07	2.10	24





SCHEDULE OF WINDOW/VENTILATION:

BUILDING NAME	NAME	LENGTH	HEIGHT	NOS
A1 (RESIDENSE)	V	0.61	1.20	08
A1 (RESIDENSE)	W1	0.91	1.20	08
A1 (RESIDENSE)	W	1.30	1.20	19
A1 (RESIDENSE)	W	1.52	1.20	11

UnitBUA Table for Building :A1 (RESIDENSE)


FLOOR	Name	UnitBUA Type	UnitBUA Area	Carpet Area	No. of Rooms	No. of Tenement
GROUND FLOOR PLAN	SPLIT 1	FLAT	258.66	258.26	22	1
FIRST FLOOR PLAN	SPLIT 2	FLAT	258.66	258.26	22	1
Total:	-	-	517.32	516.52	44	2

Floor Name	Total Built Up Area (Sq.mt.)	Proposed FAR Area (Sq.mt.)	Total FAR Area (Sq.mt.)	Total Consumed Additional FAR Area (Sq.mt.)	Tnmt (No.)
Ground Floor	275.00	275.00	275.00	275.00	01
First Floor	275.00	275.00	275.00	275.00	01
Terrace Floor	0.00	0.00	0.00	0.00	00
Total:	550.00	550.00	550.00	550.00	02
Total Number of Same Buildings	1				
Total:	550.00	550.00	550.00	550.00	02

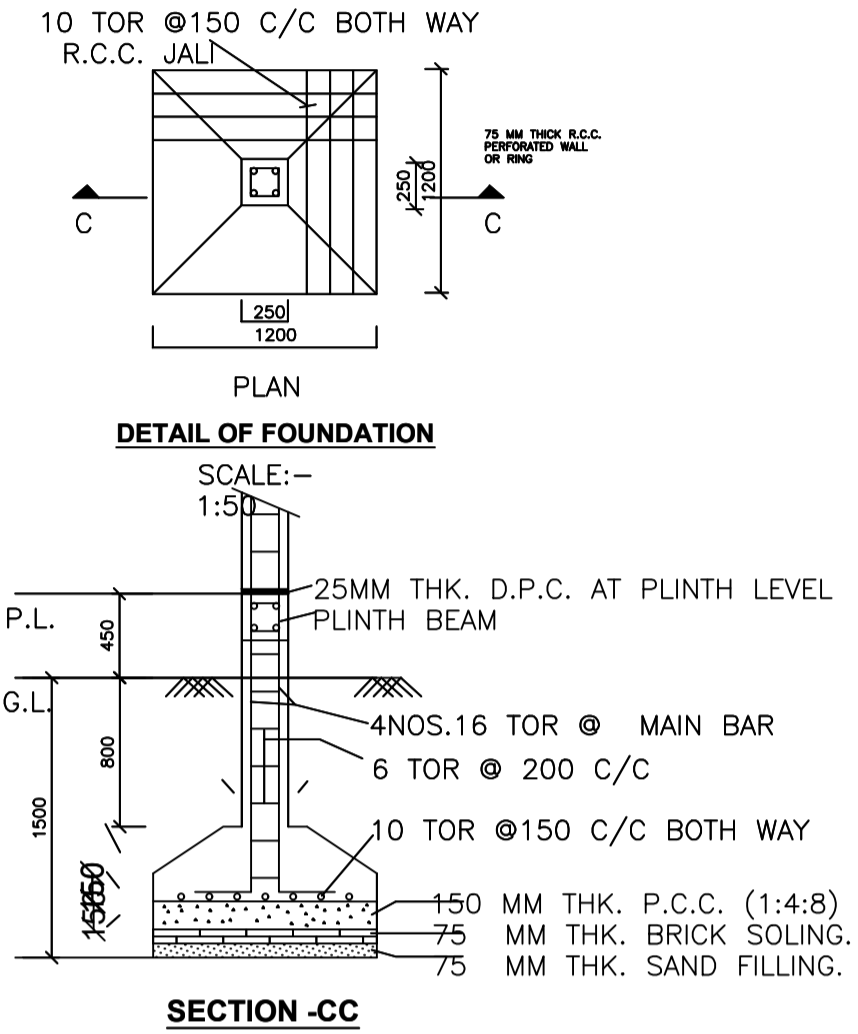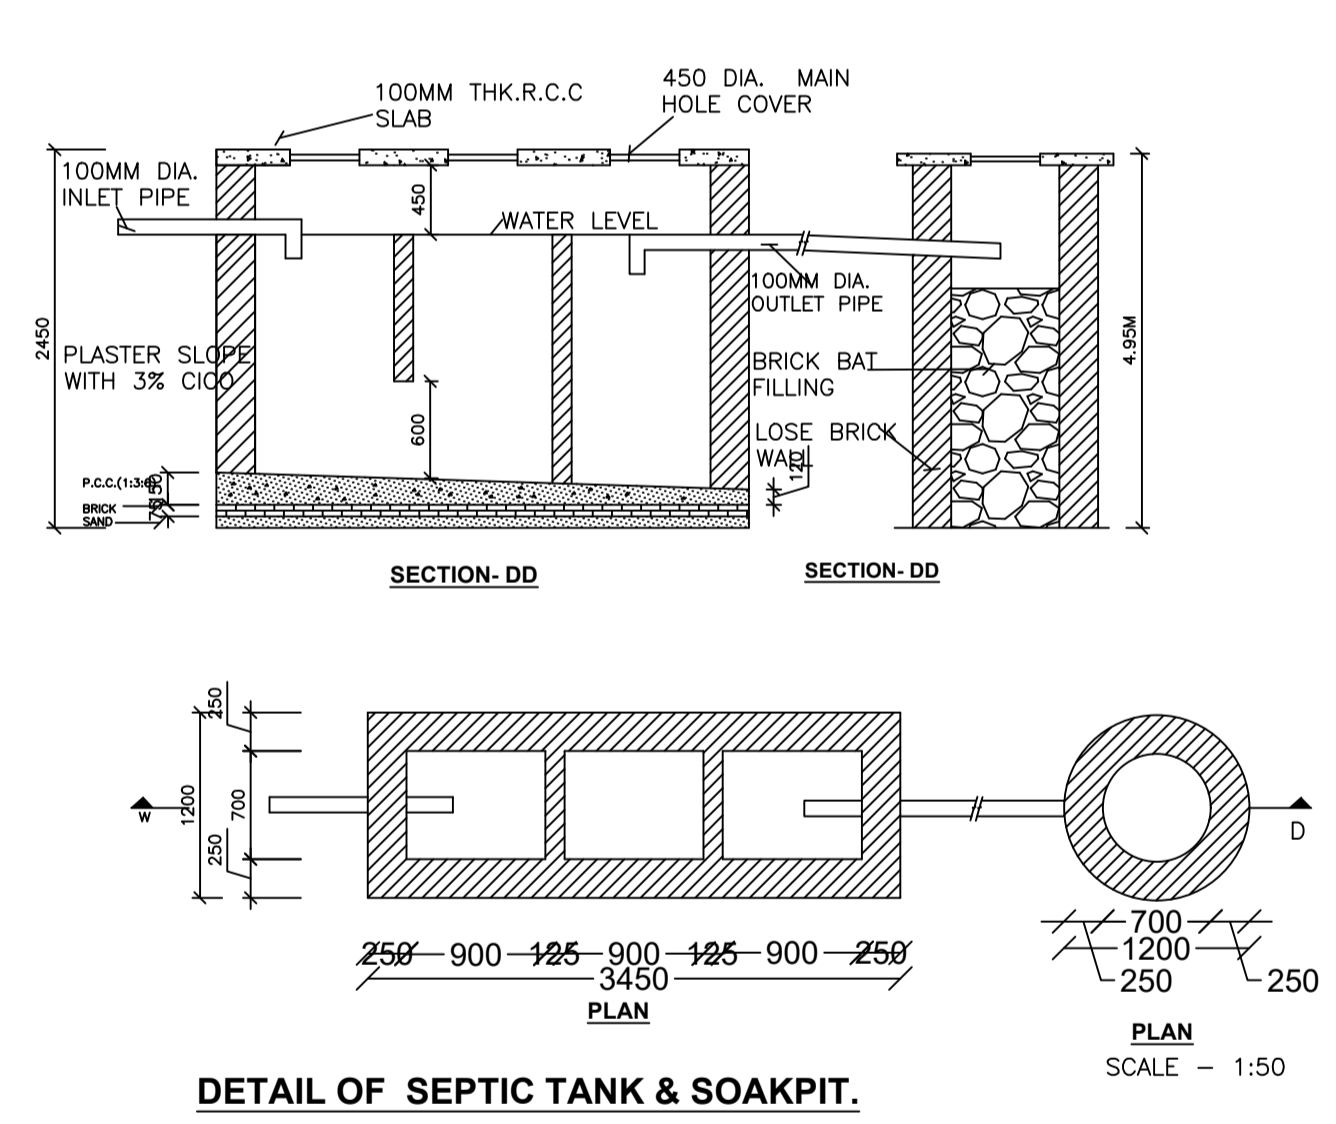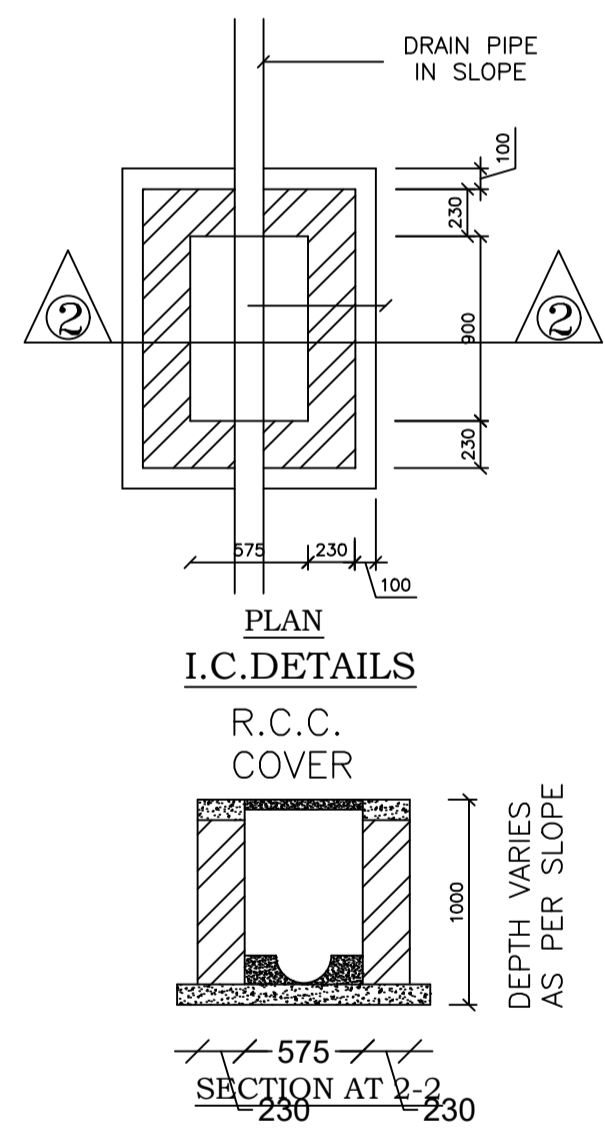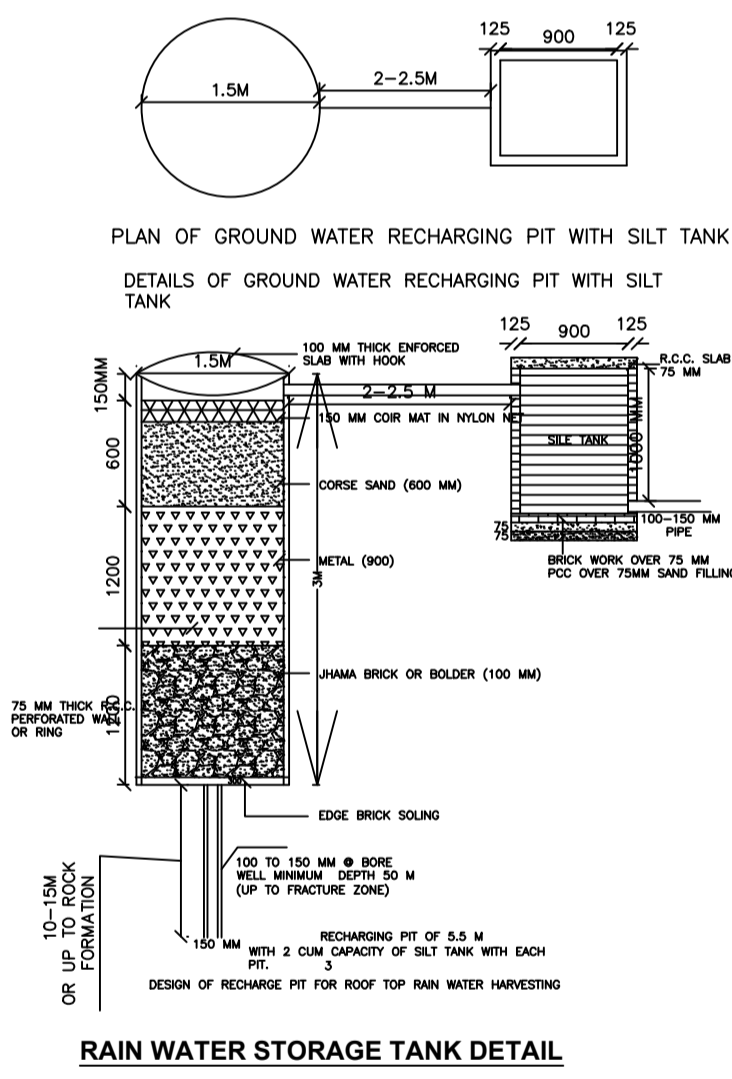

DETAIL OF FOUNDATION


DETAIL OF FOUNDATION

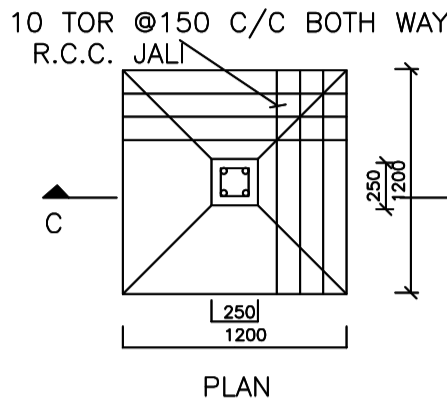


PLAN

LTP NAME AND SIGNATURE	STRUCTURAL ENG'S NAME AND SIGNATURE	BUILDER NAME AND SIGNATURE	DIGITAL SIGNATURE
RAM RATAN SINGH SINPC/DFTMN/0003/2020			


Proposal Basic Information	
Proposal File No.	SINPC/BP/0238/W06/2021
Owner Name	CHRISTOPHAR LAKRA
Khata No	32
Plot No	2494
Village Name	Khijri
Use	Residential
SubUse	Bungalow/ Dwelling / Non Apartment

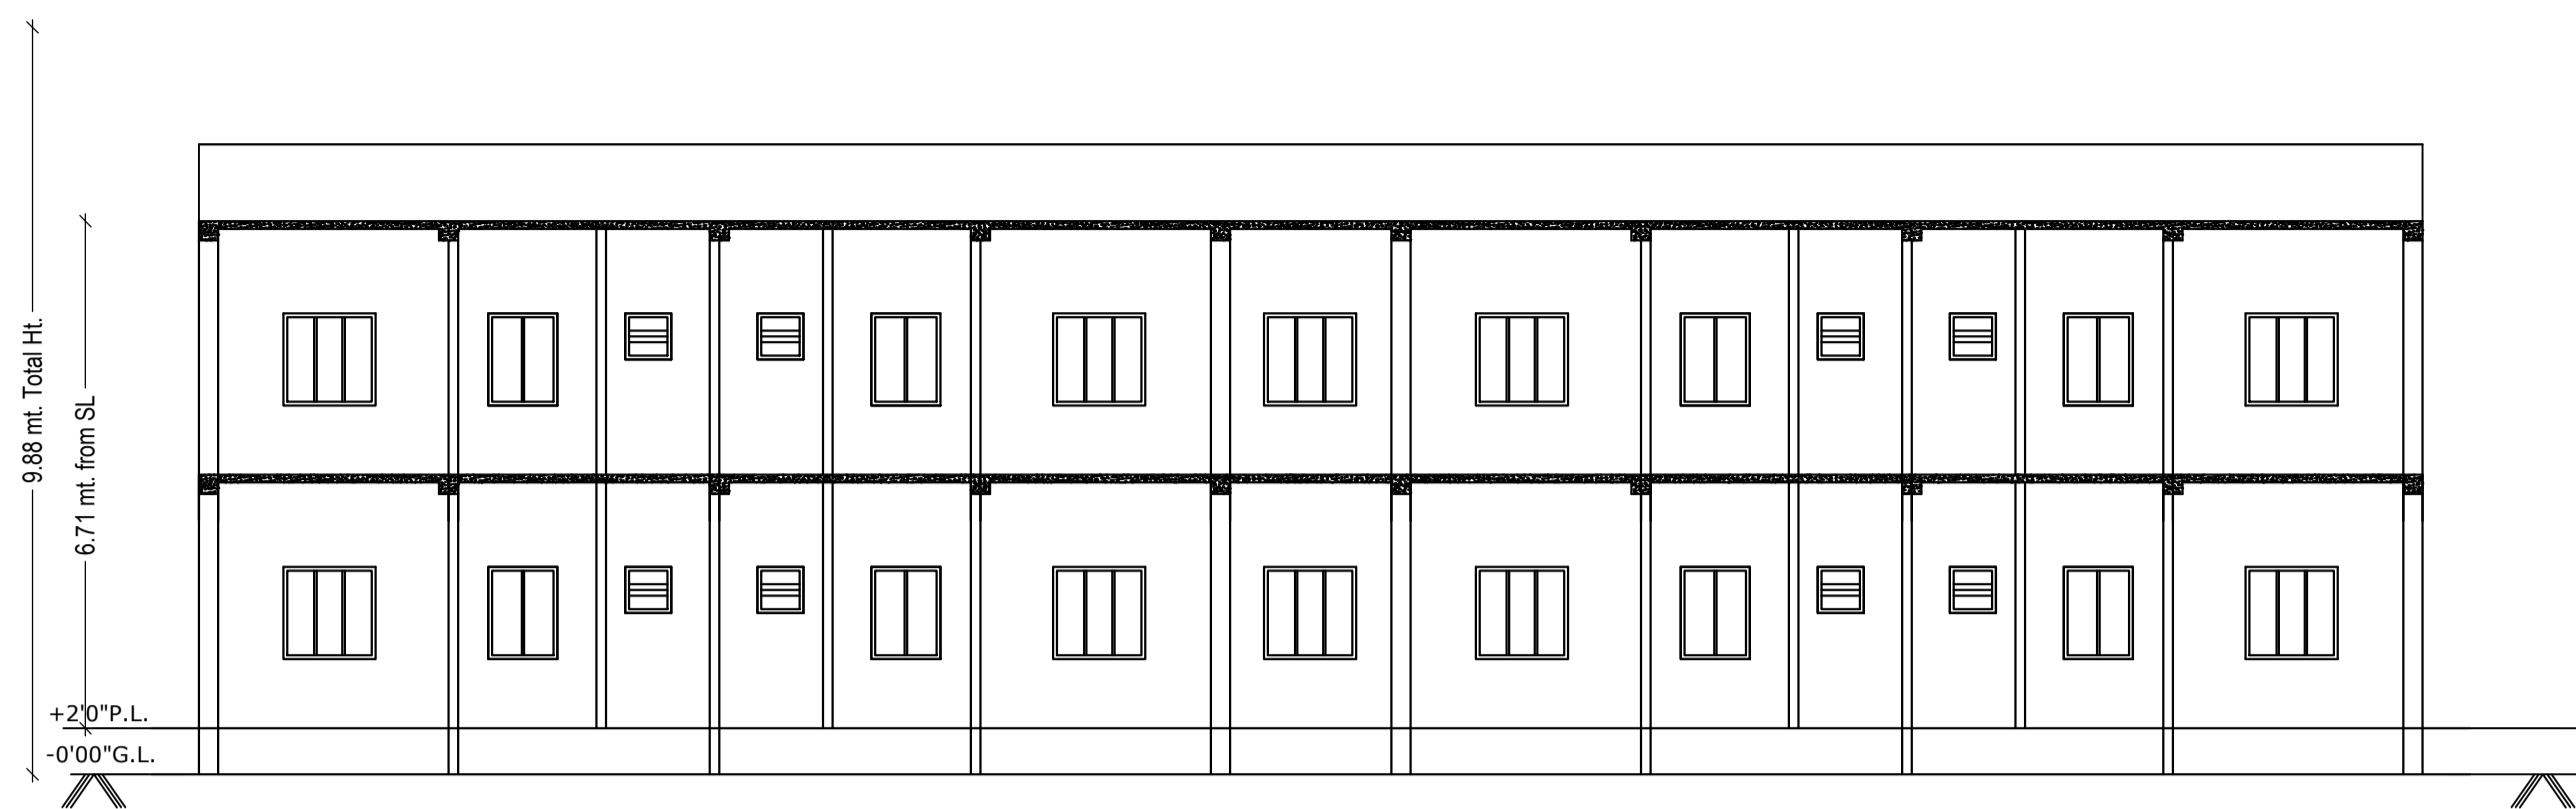


SECTION AT-X-X
SCALE 1:100

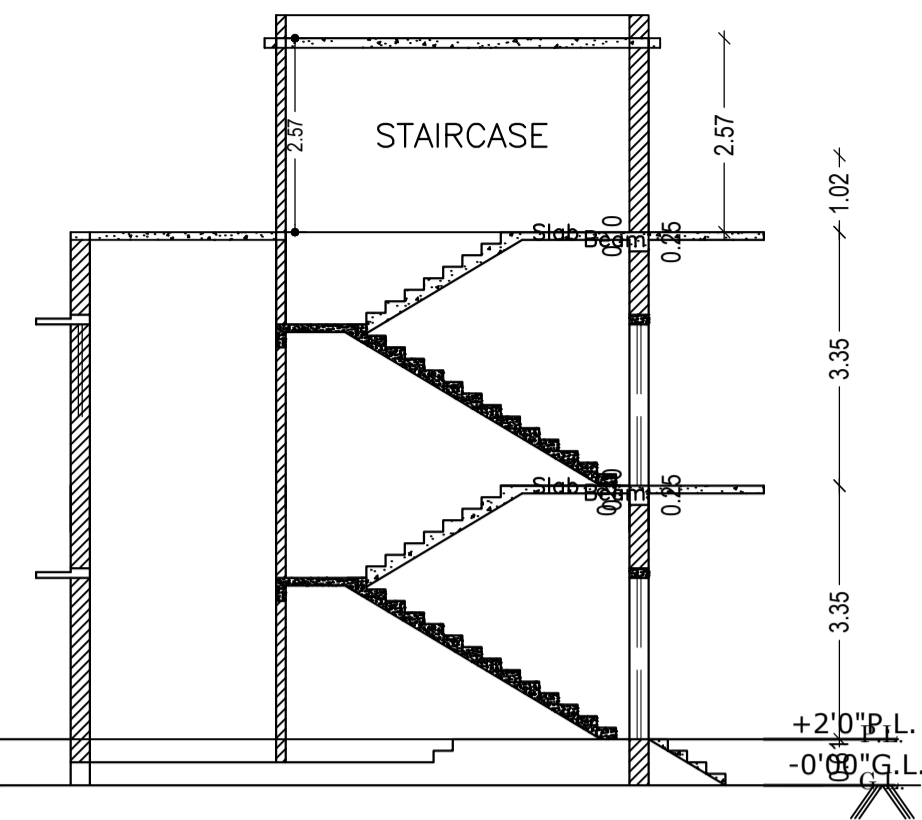


SECTION AT-Y-Y
SCALE 1:100

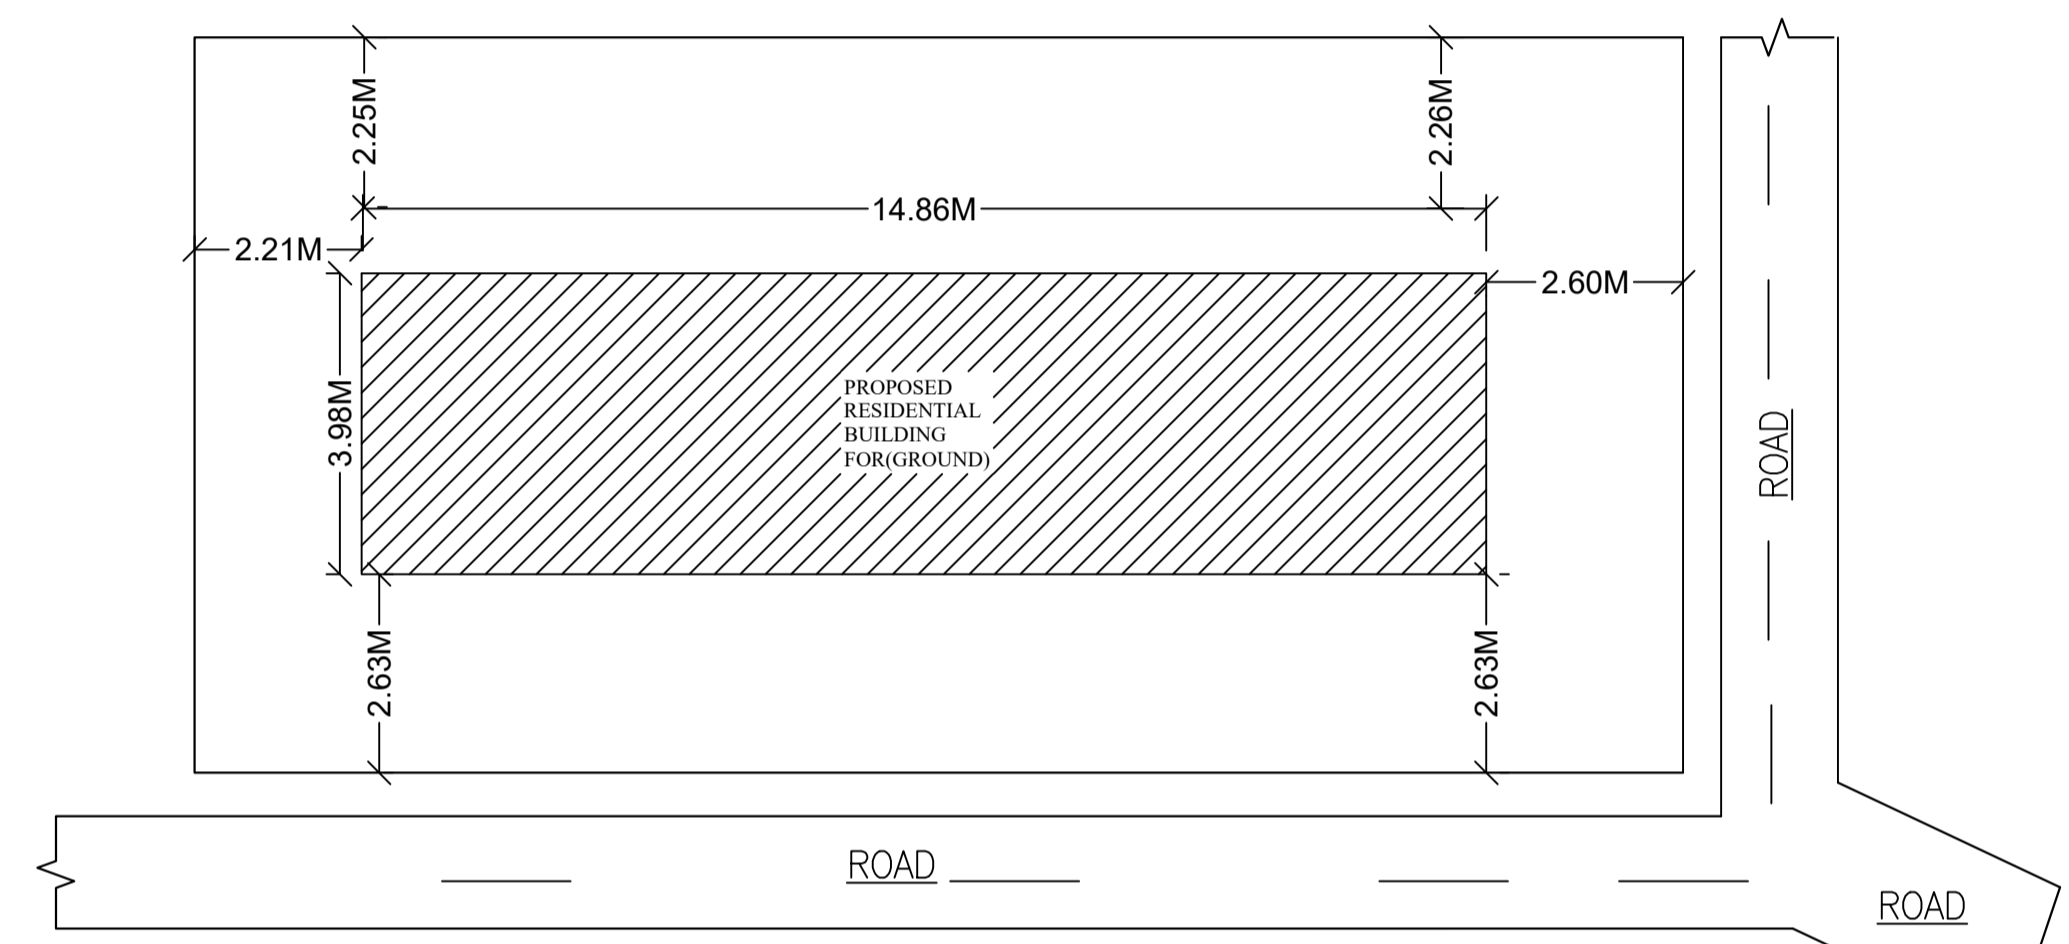

KEY PLAN
SCALE 1:200

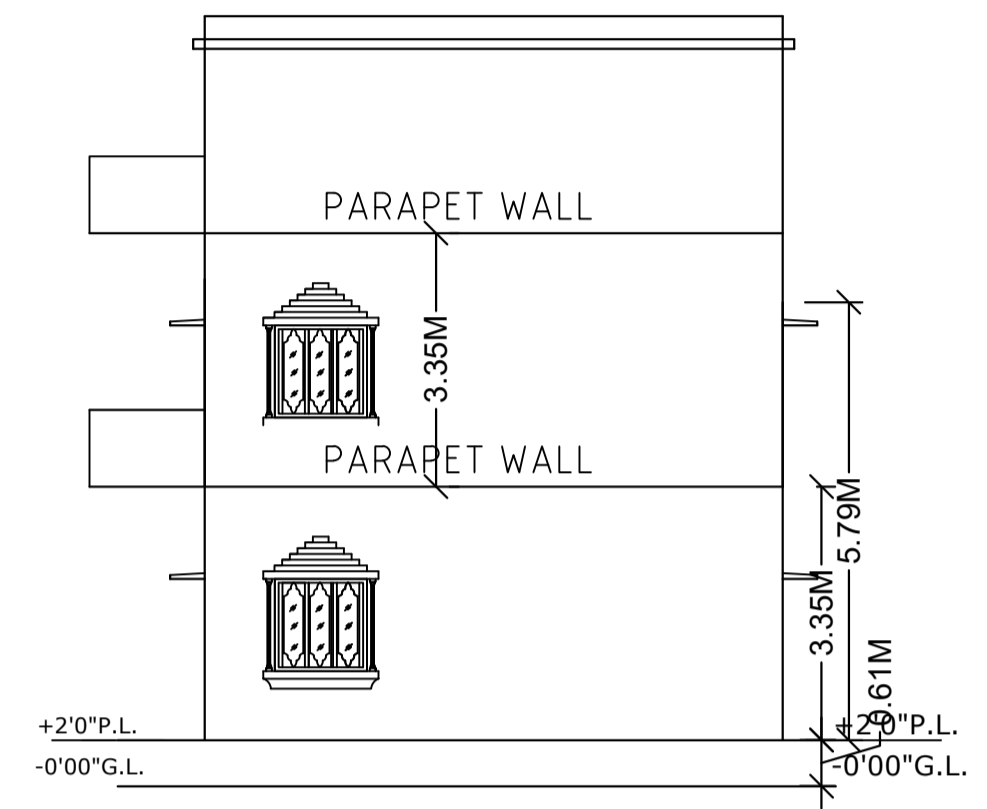

RIGHT SIDE ELEVATION
SCALE 1:100

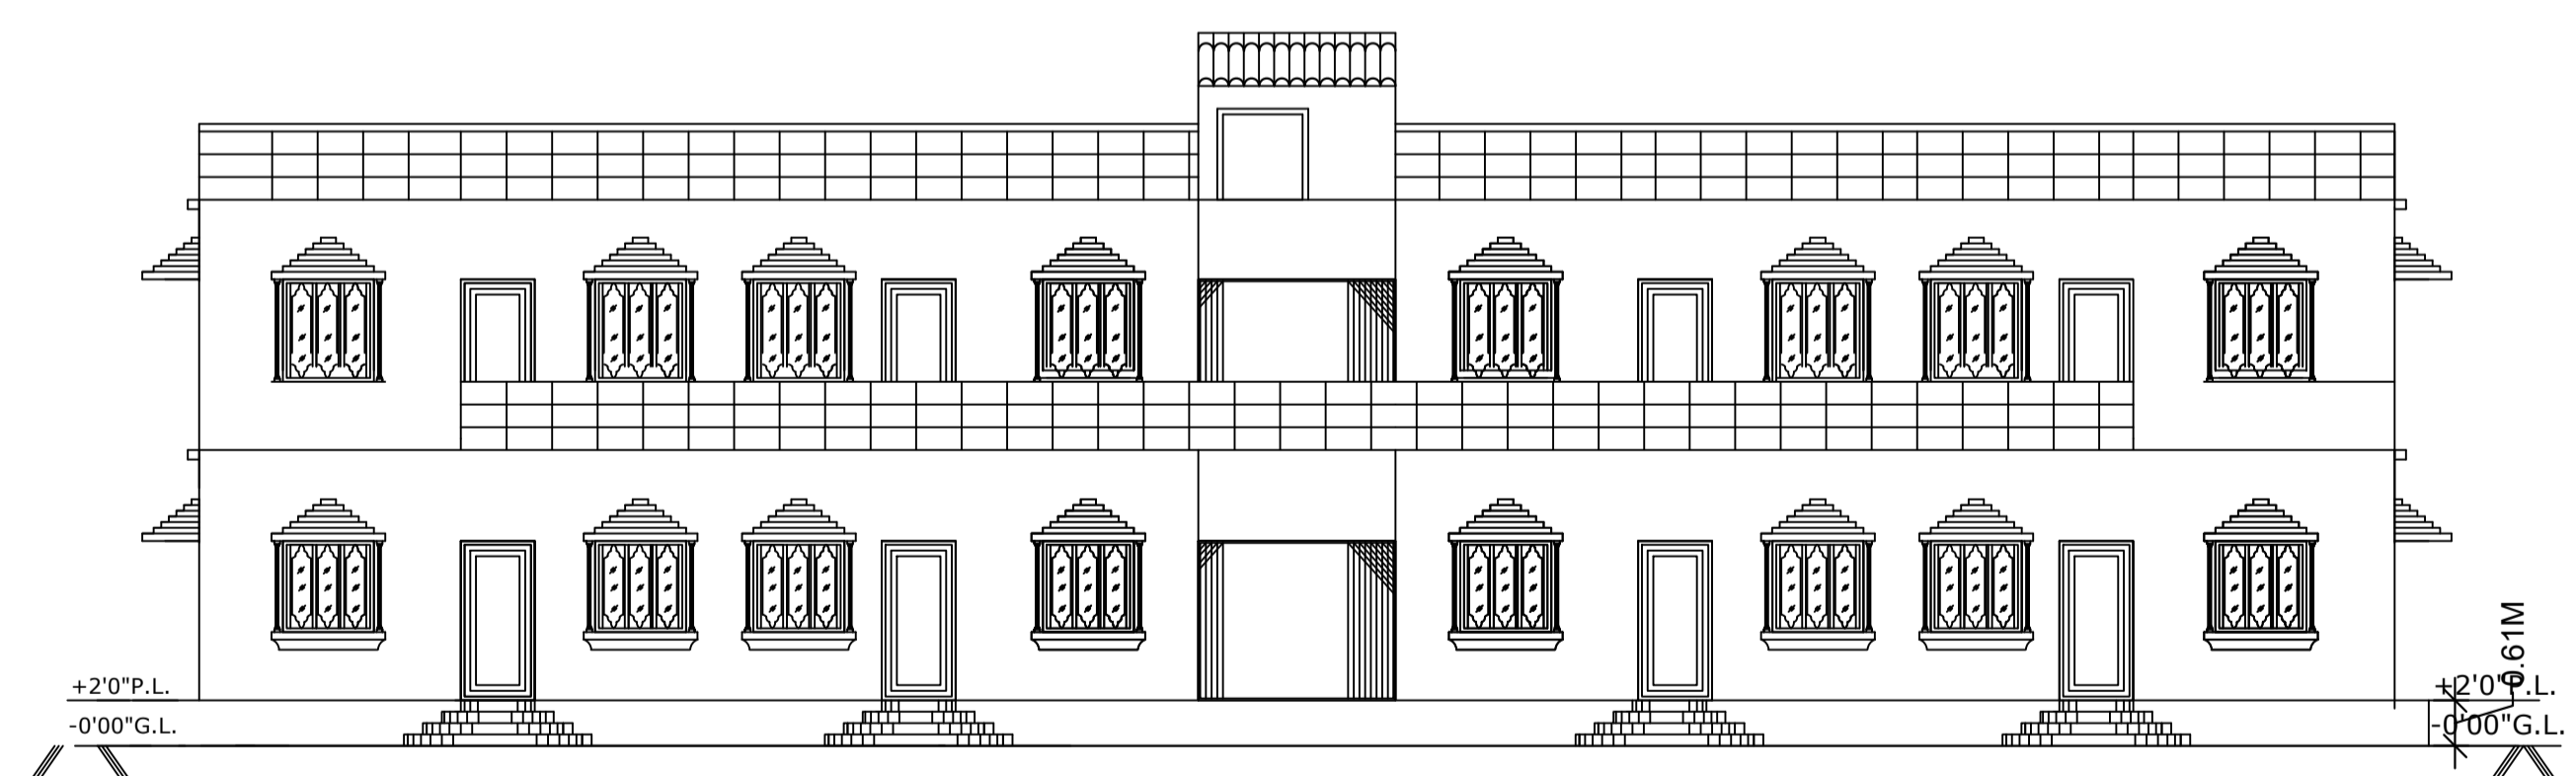

FRONT ELEVATION
SCALE 1:100

LTP NAME AND SIGNATURE	STRUCTURAL ENG'S NAME AND SIGNATURE	BUILDER NAME AND SIGNATURE	DIGITAL SIGNATURE
RAM RATAN SINGH SINPC/DFTMN/0003/2020			