


Sl. No.	Description	Area (Sq. M)
1	Plot Area	3585.00
2	Area Under Building	133.20
3	Area Under Parking	133.20
4	Area Under Road Widening	3585.00
5	Area Under Road Widening (Proposed)	133.20
6	Area Under Road Widening (Existing)	3585.00
7	Area Under Road Widening (Future)	133.20
8	Area Under Road Widening (Total)	4051.40

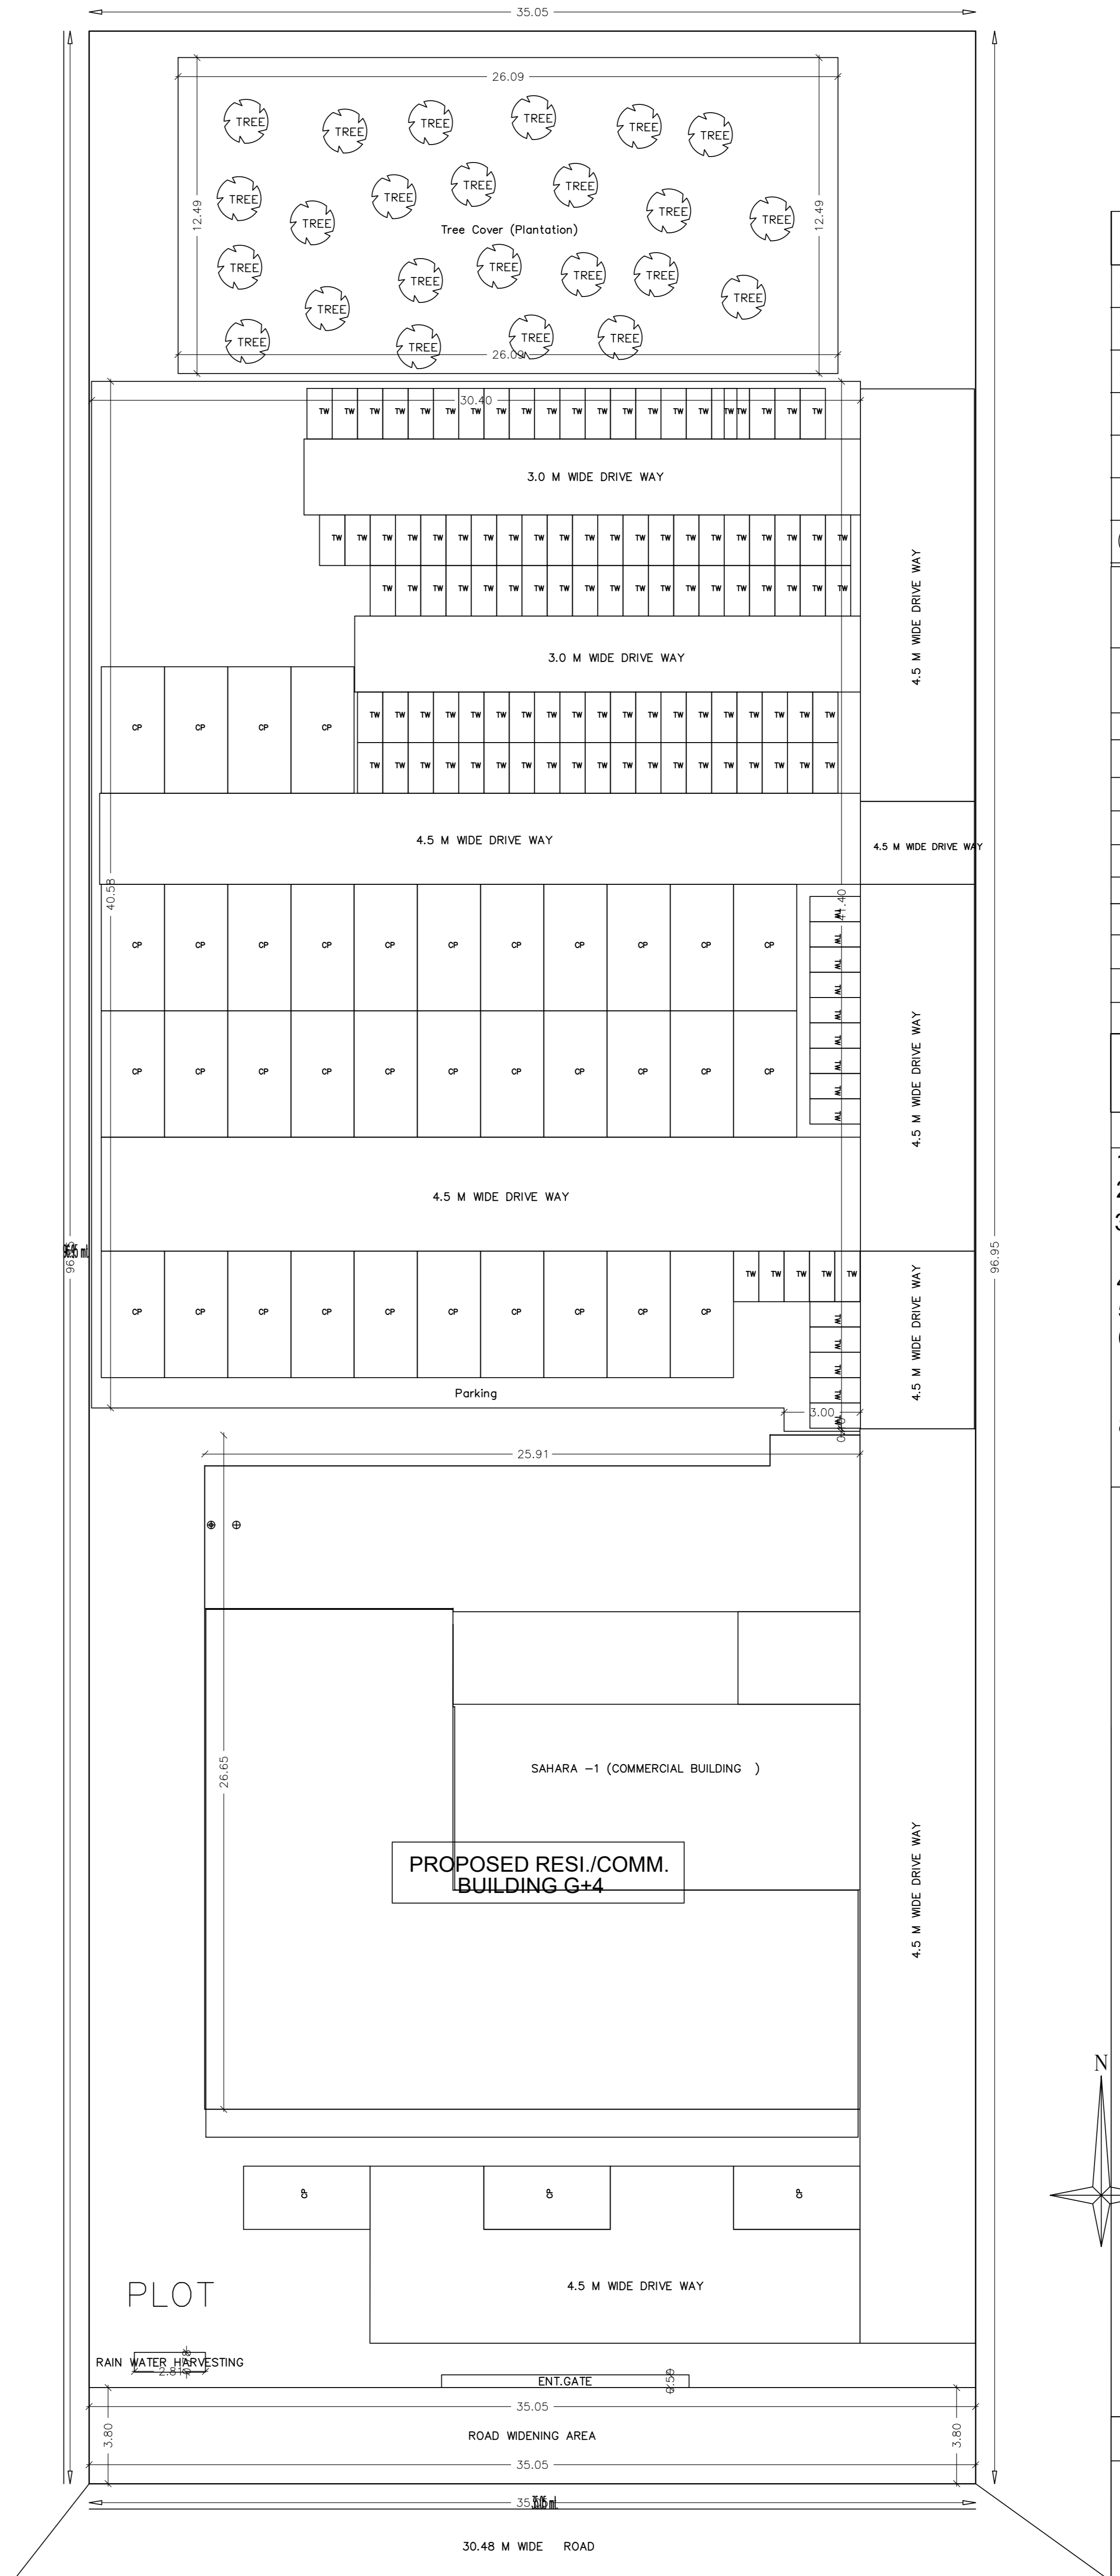

INDEX	
(W)	WET RISER CUM DOWN COME.
(H)	HYDRANT OUT LET.
(H)	HOSE REEL HOSE.
(C)	FIRE CELL POINT.
(H)	HOOTER
(H)	DELIVERY HOSE BOX
(H)	F.S. IN LET

AREA PROTECTED WITH SMOKE DETECTORS WITH CONTROL PANEL	
(S.A.)	AREA PROTECTED WITH SMOKE DETECTORS WITH CONTROL PANEL

AREA PROTECTED WITH AUTO MATIC SPRING BOX.	
(S)	AREA PROTECTED WITH AUTO MATIC SPRING BOX.


DOOR WINDOW SCHEDULE				
TYPE	WIDTH	HT.	SILL	DESCRIPTION
D1	0.75	2.13	0.00	SALWOOD - FRAME 32MM COMM FLUSH SHUTTER
D2	0.900	2.13	0.00	SALWOOD - FRAME 32MM COMM FLUSH SHUTTER
D3	.975	2.13	0.00	SALWOOD - FRAME 32MM COMM FLUSH SHUTTER
D4	1.06	2.13	0.00	SALWOOD - FRAME 32MM COMM FLUSH SHUTTER
W1	0.75	.60	1.53	ALUMINIUM FRAME 4MM TH. GLASS PANEL SHUTTER
W2	.90	1.23	0.90	ALUMINIUM FRAME 4MM TH. GLASS PANEL SHUTTER
W3	1.20	1.23	0.90	ALUMINIUM FRAME 4MM TH. GLASS PANEL SHUTTER
W4.	1.50	1.23	0.90	ALUMINIUM FRAME 4MM TH. GLASS PANEL SHUTTER

STRUCTURAL SAFETY DETAIL  
THIS IS TO CERTIFY THAT THE STRUCTURAL DESIGN OF THE BUILDING WILL BE AS PER I.S.-1893-1984 & I.S.-4326-1993 TO MAKE SAME EARTH QUAKE RESISTANTE


- SPECIFICATION
1. WALL FOUNDATION - P.C.C (1:3:6)
  2. COLUMN FOOTING -R.C.C (1:2:4)
  3. WALL FOOTING & SUPER STRUCTURE:- IST CLASS B/W IN CM (1:6)
  4. D.P.C. :- 1: 1/2" THK. P.C.C +2% CICO.
  5. LINTELS BEAMS & ROOFS SLAB :- R.C.C (1:2:4)
  6. FLOOR FINISH:-IN SITU MOSAIC OR MOSAIC TILES
  7. DOORS & WINDOWS :- STEEL GLAZED WINDOWS AND COMMERCIAL FLUSH DOOR.
  8. WALL FINISH :- 0.012m.THK. CEMENT PLASTER ON BOTH SIDE (1:6) FINISHED WITH PLASTER OF PARIS

Architect's Signature. Applicant's Signature.




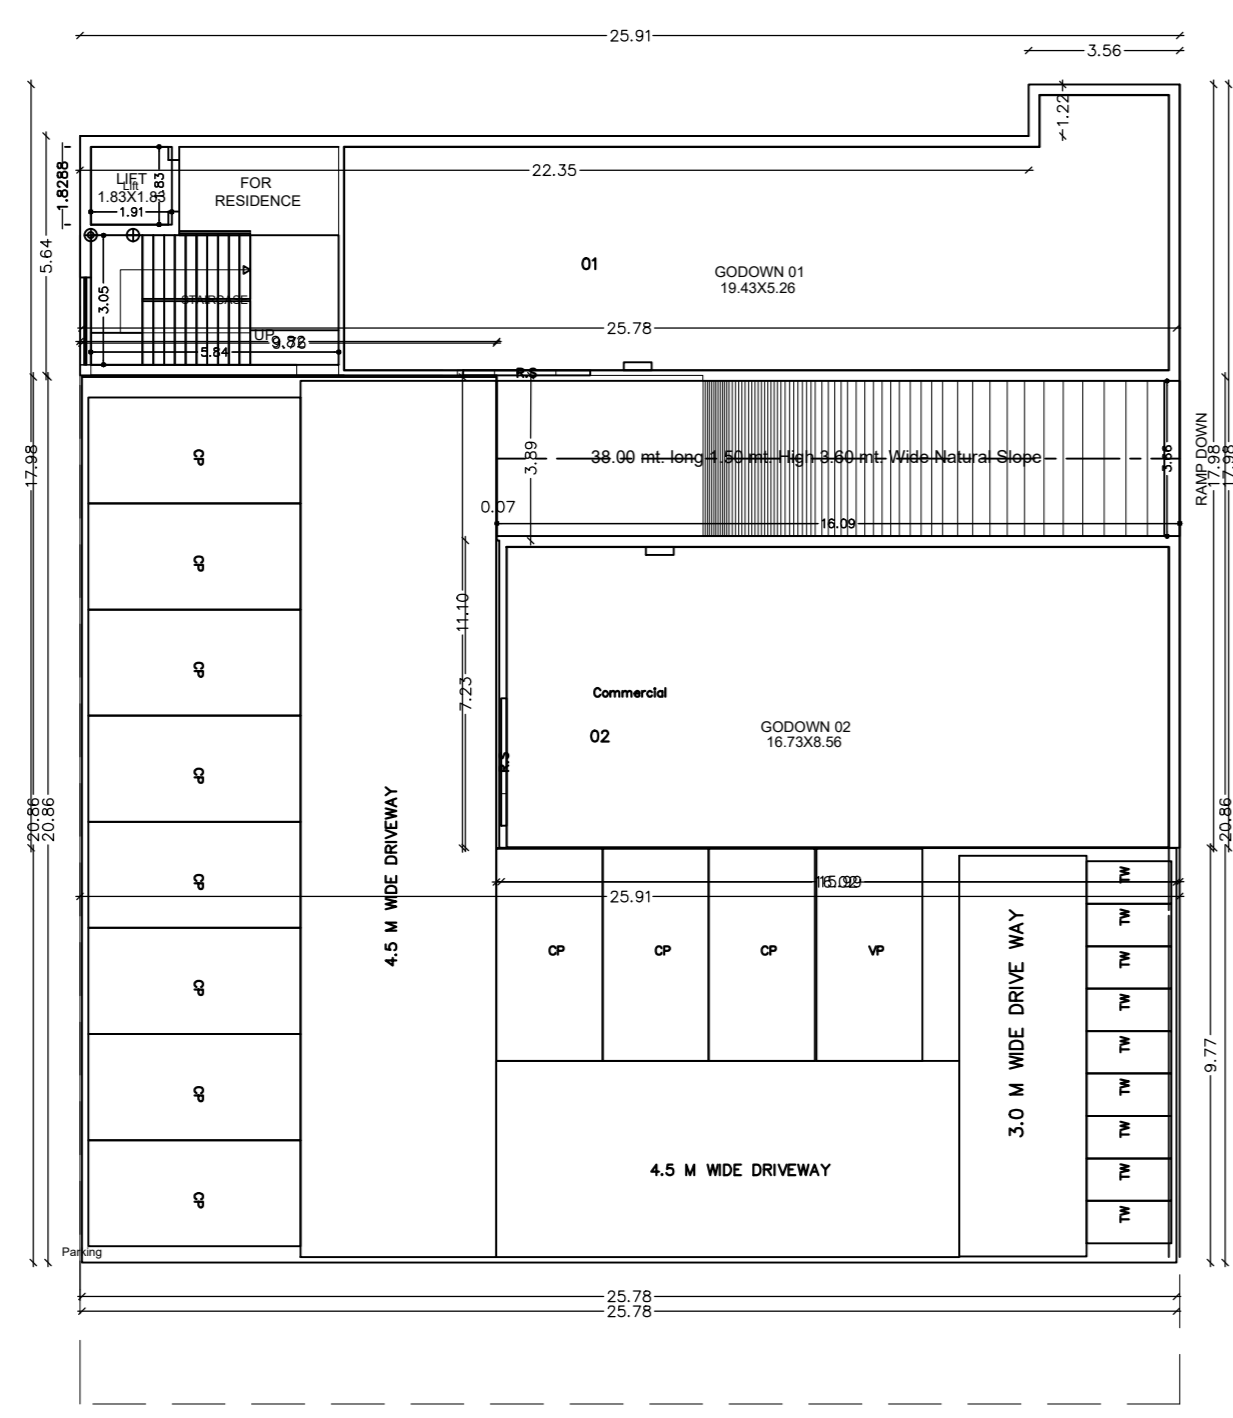


BASEMENT FLOOR PLAN

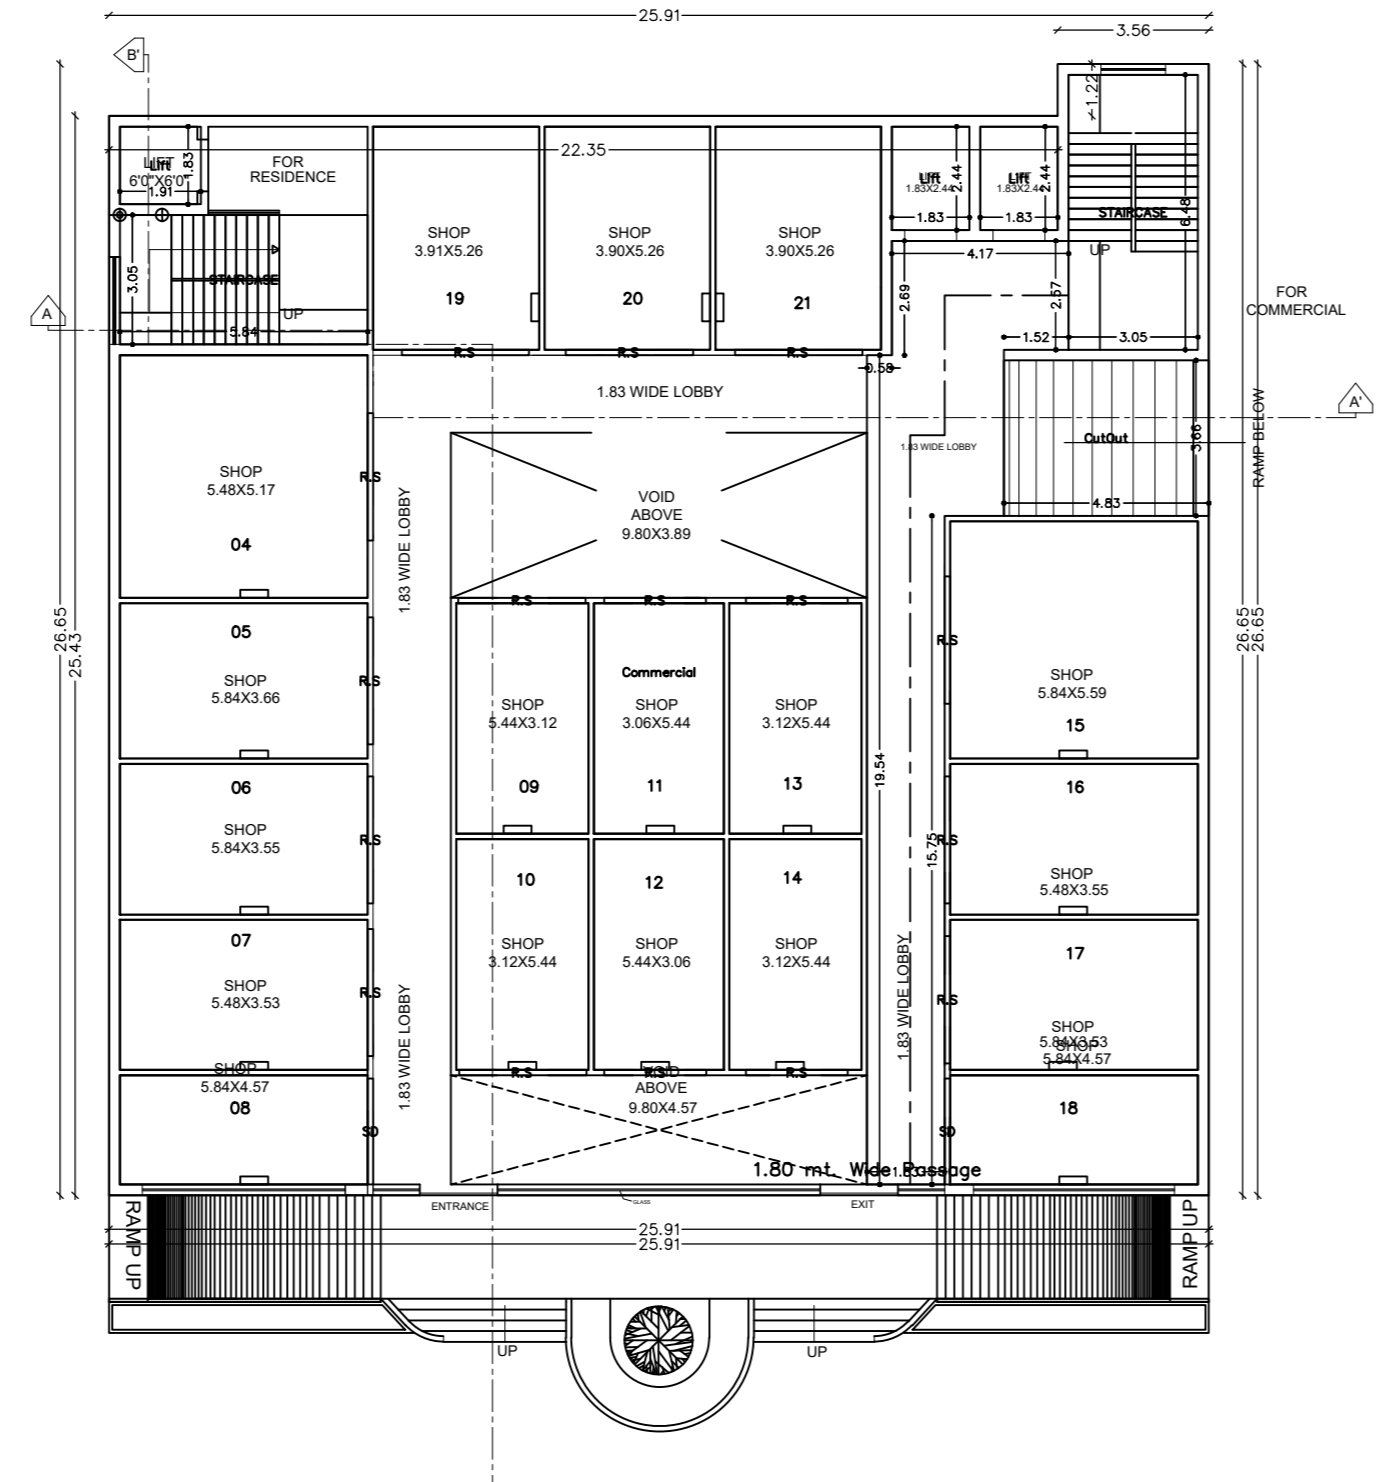


GROUND FLOOR PLAN

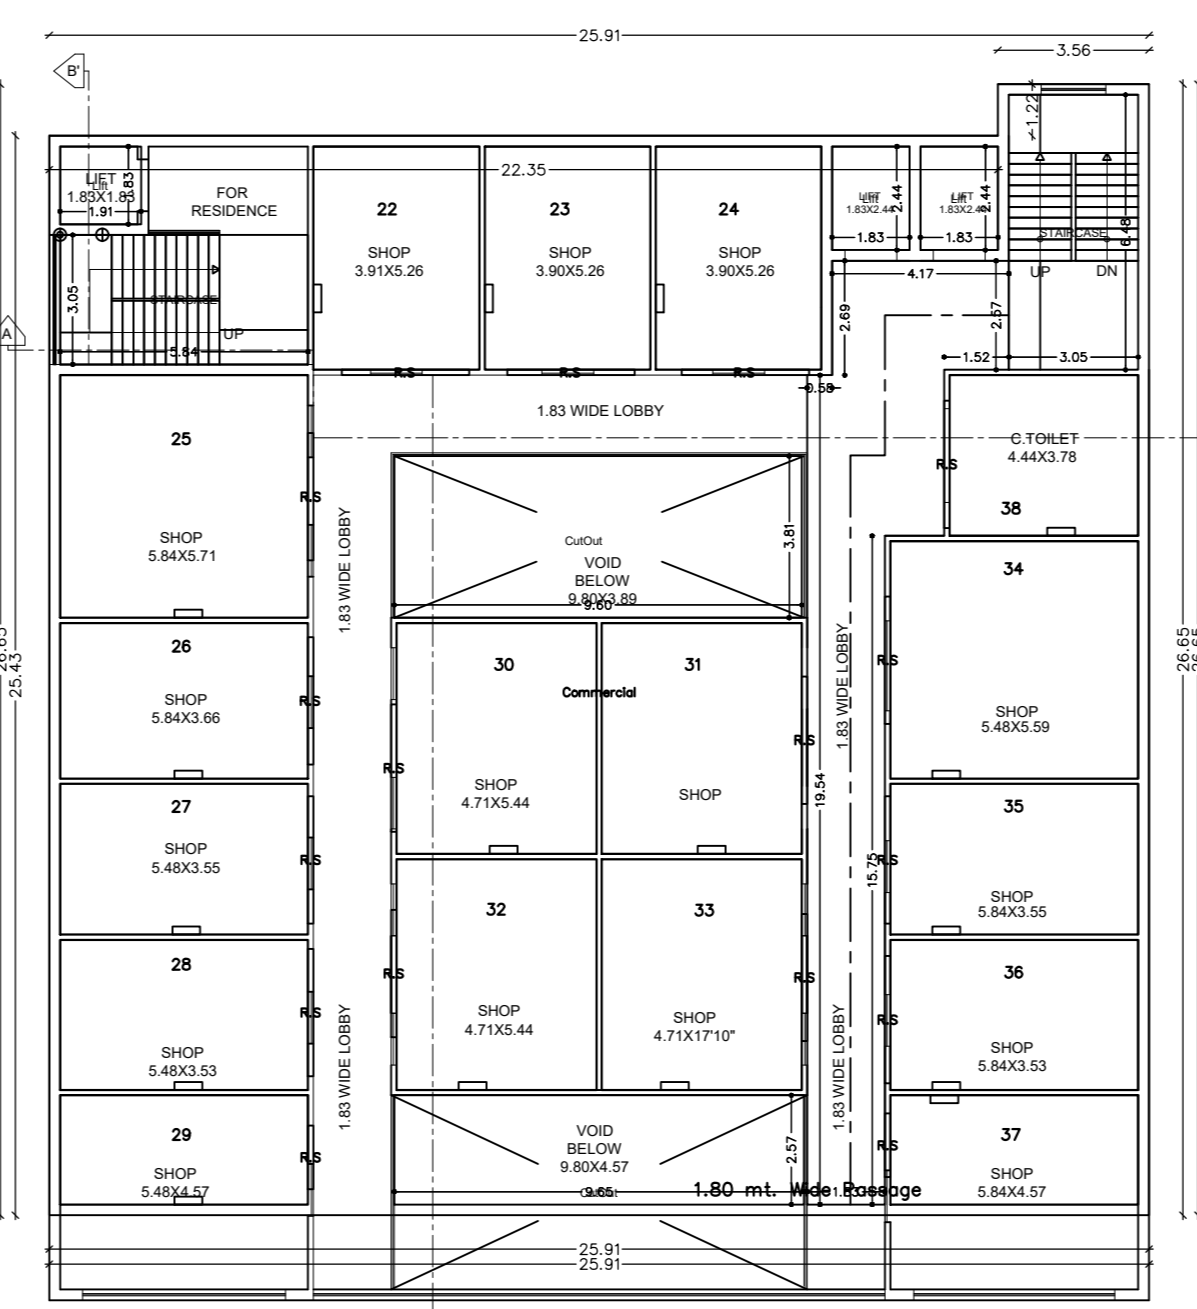


FIRST FLOOR PLAN

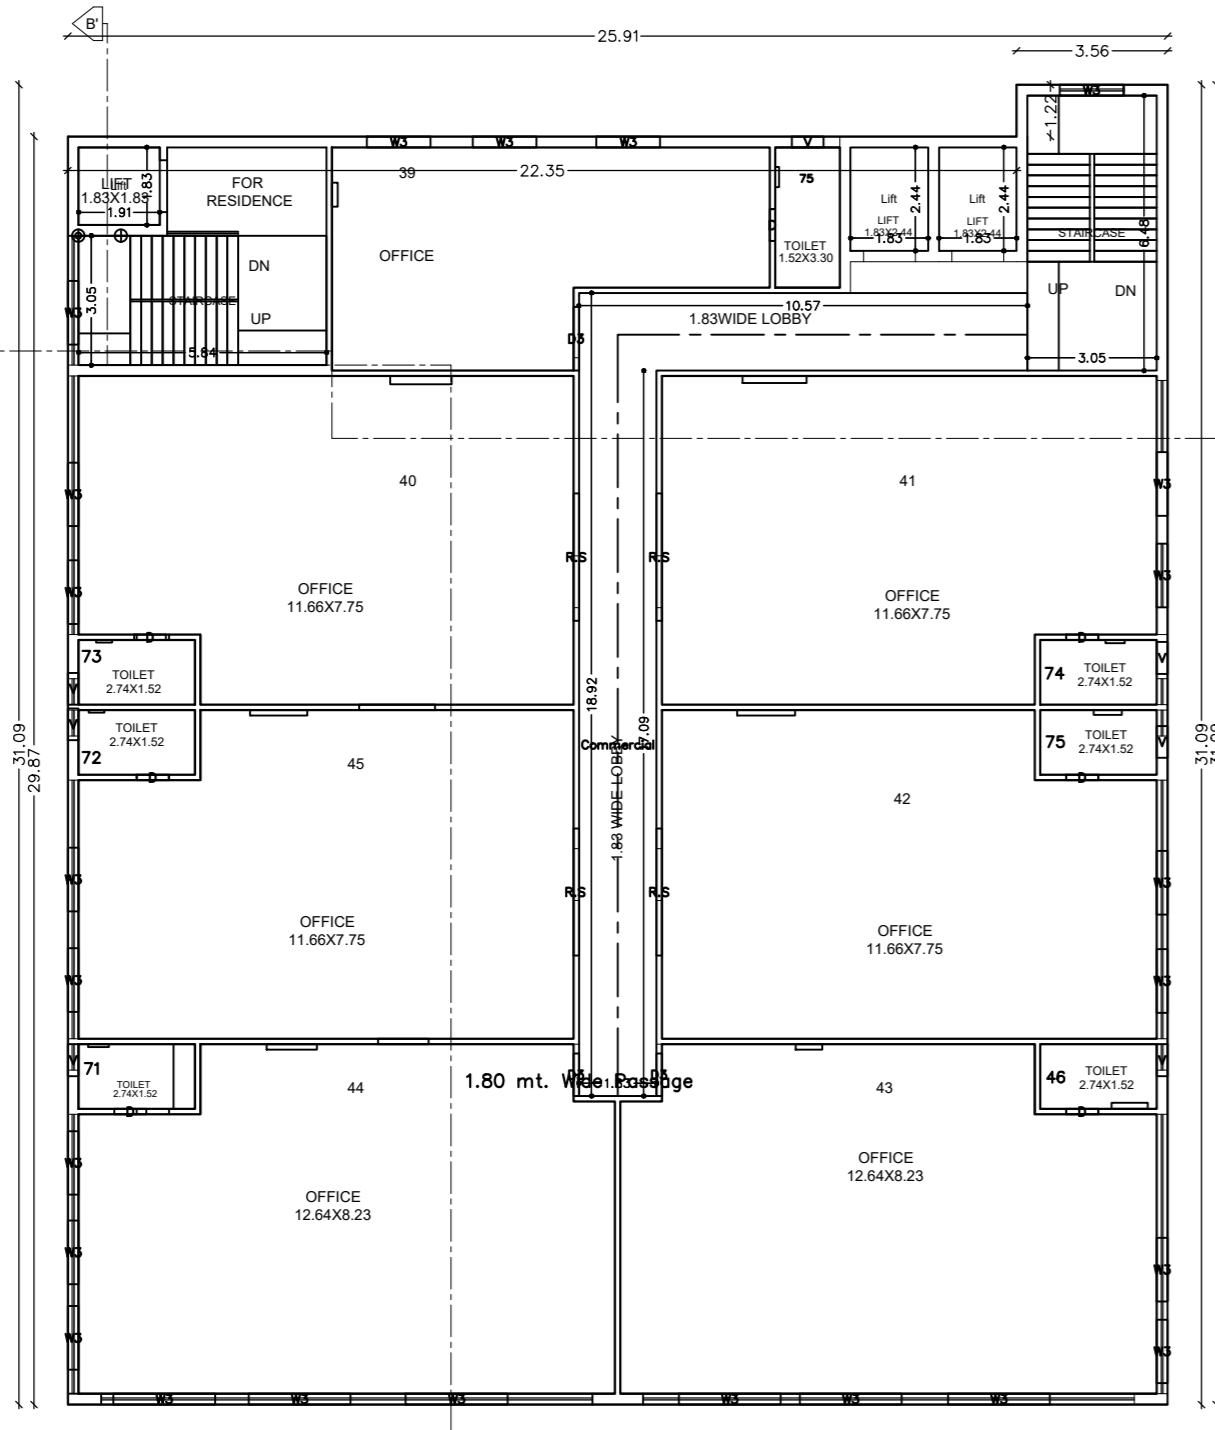


SECOND FLOOR PLAN

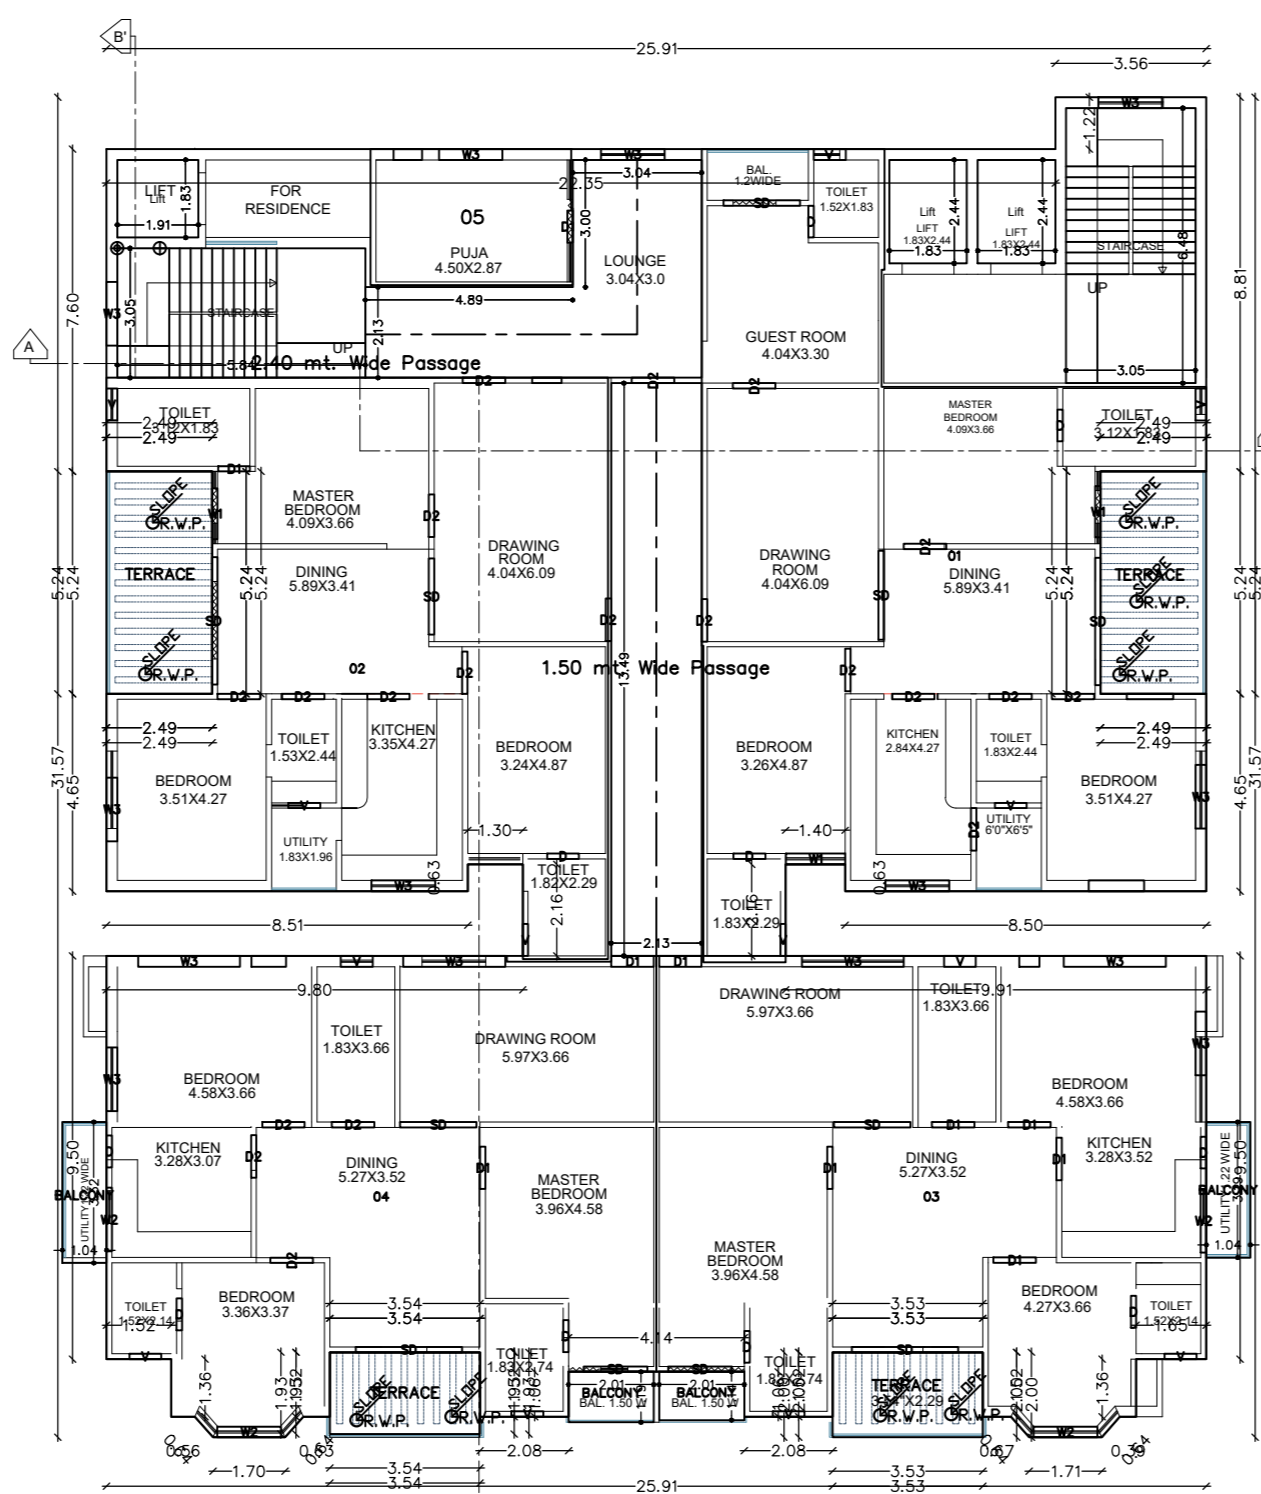


THIRD FLOOR PLAN

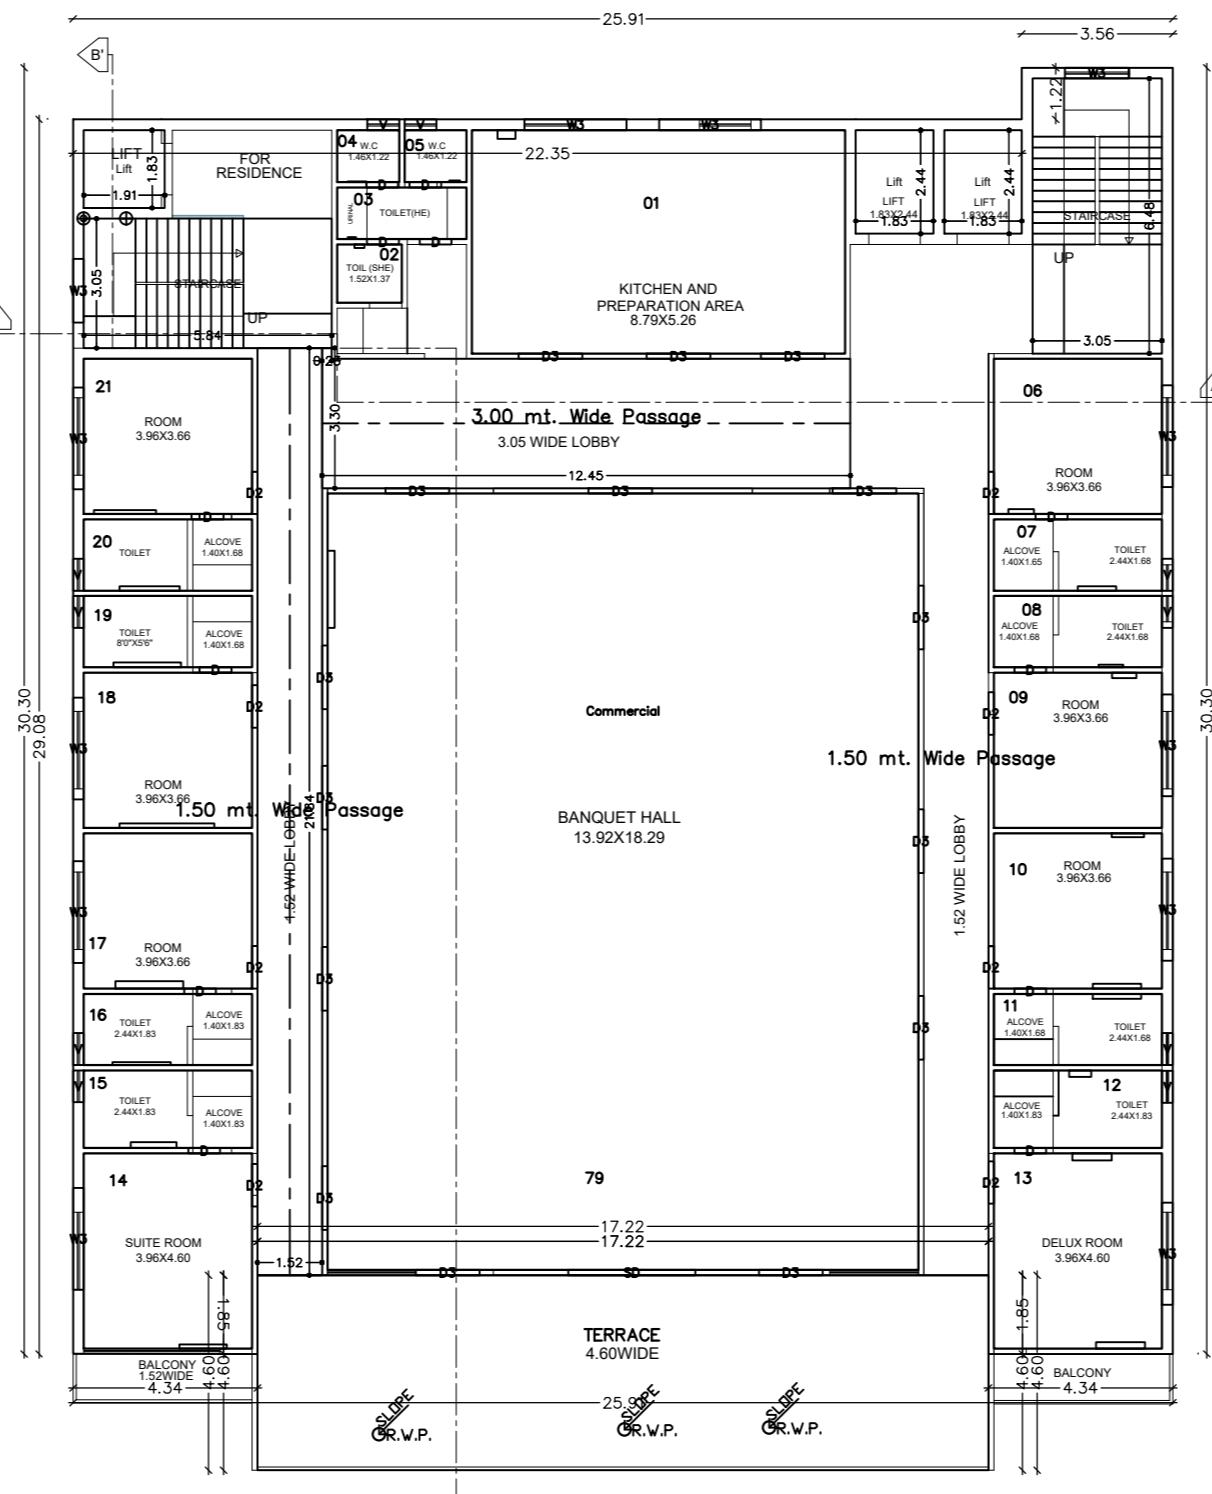


FOURTH FLOOR PLAN

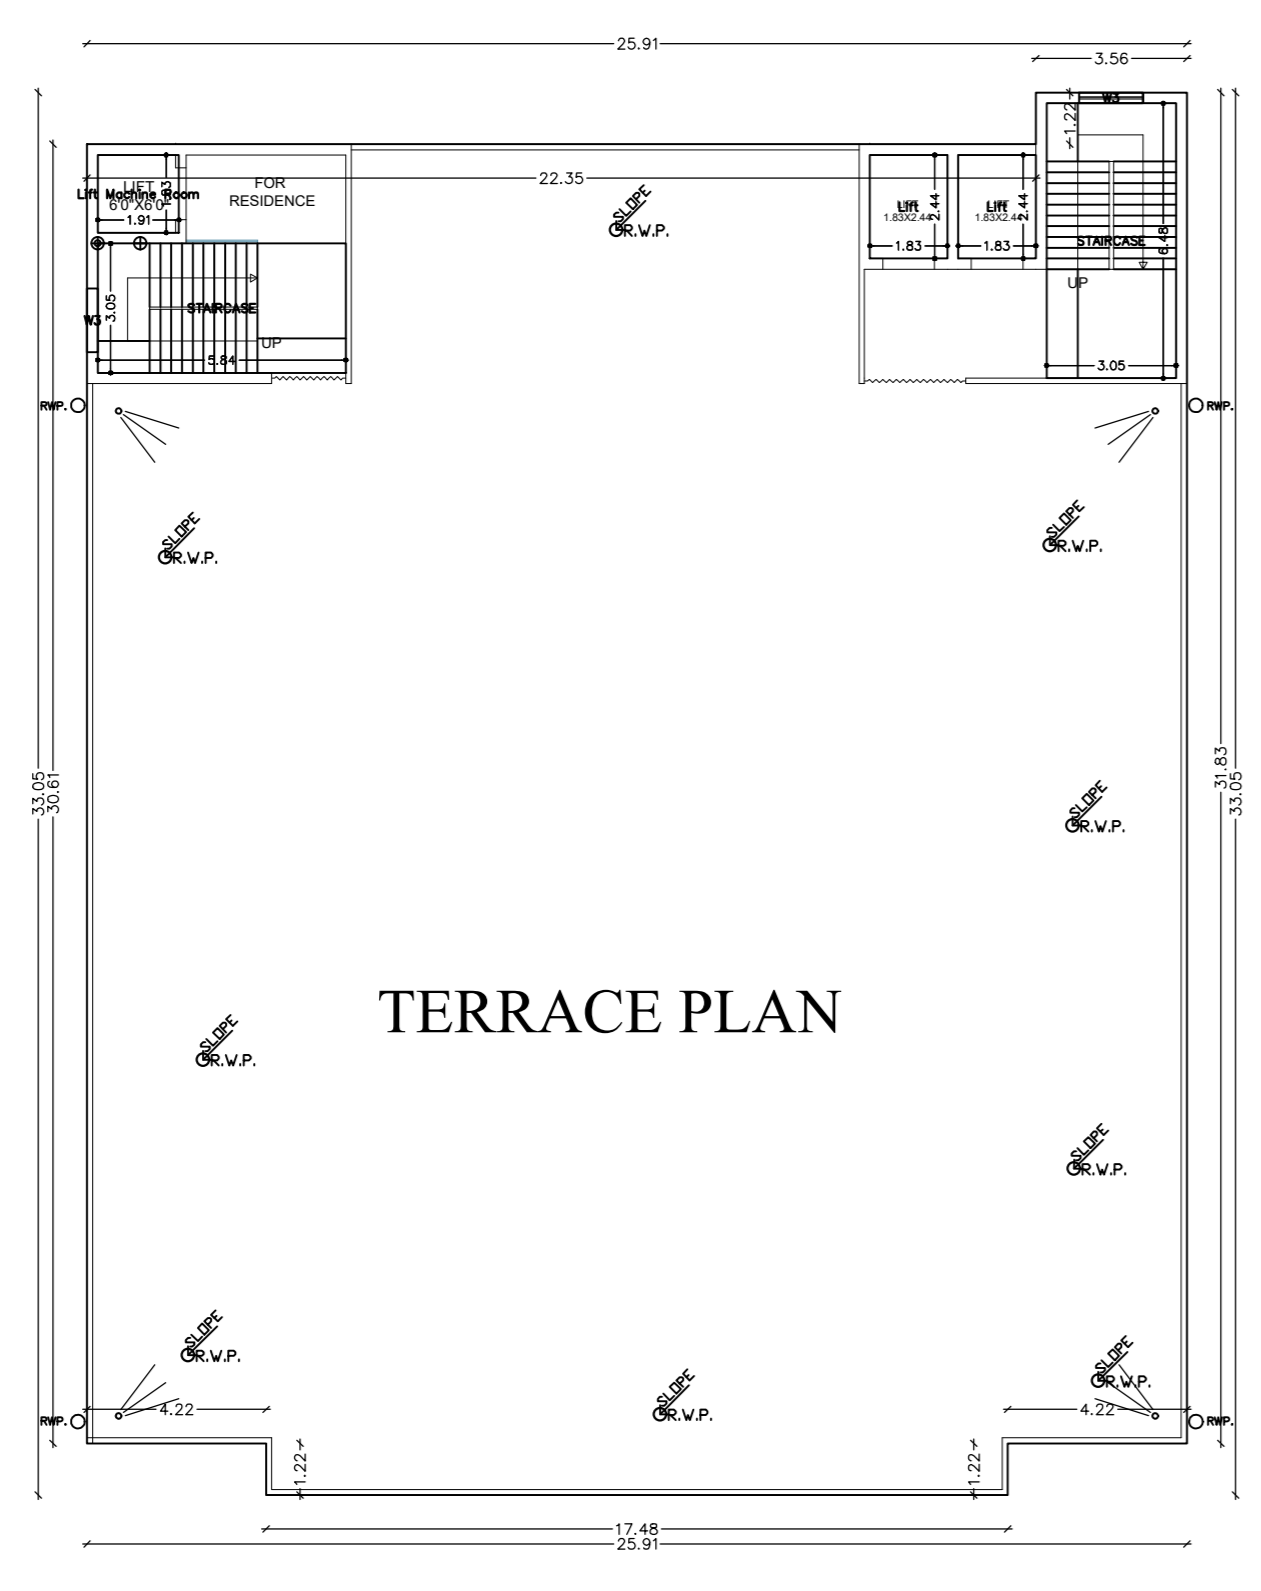

TERRACE PLAN

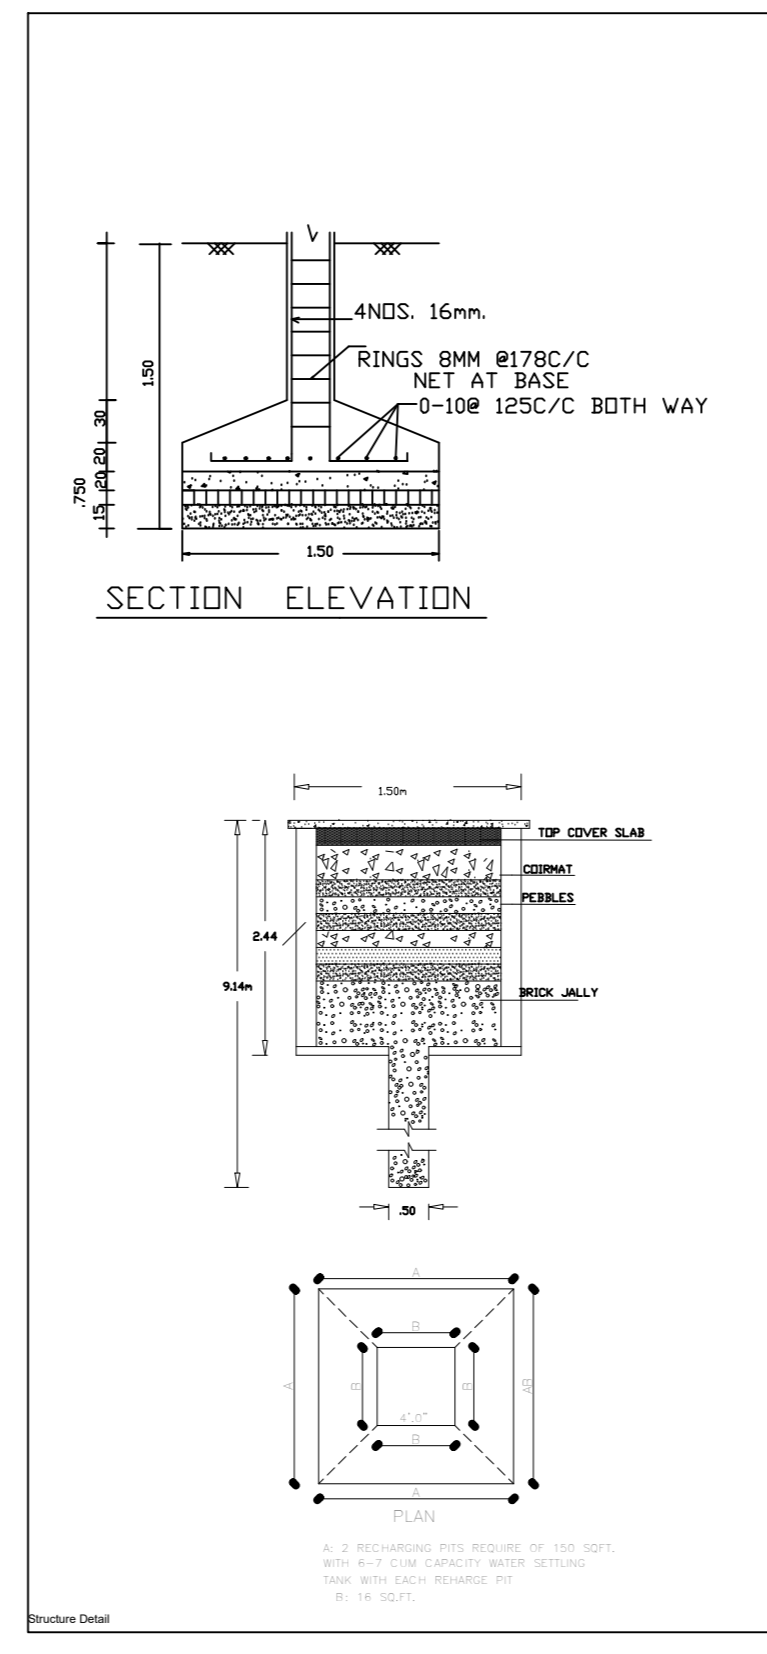

SECTION ELEVATION

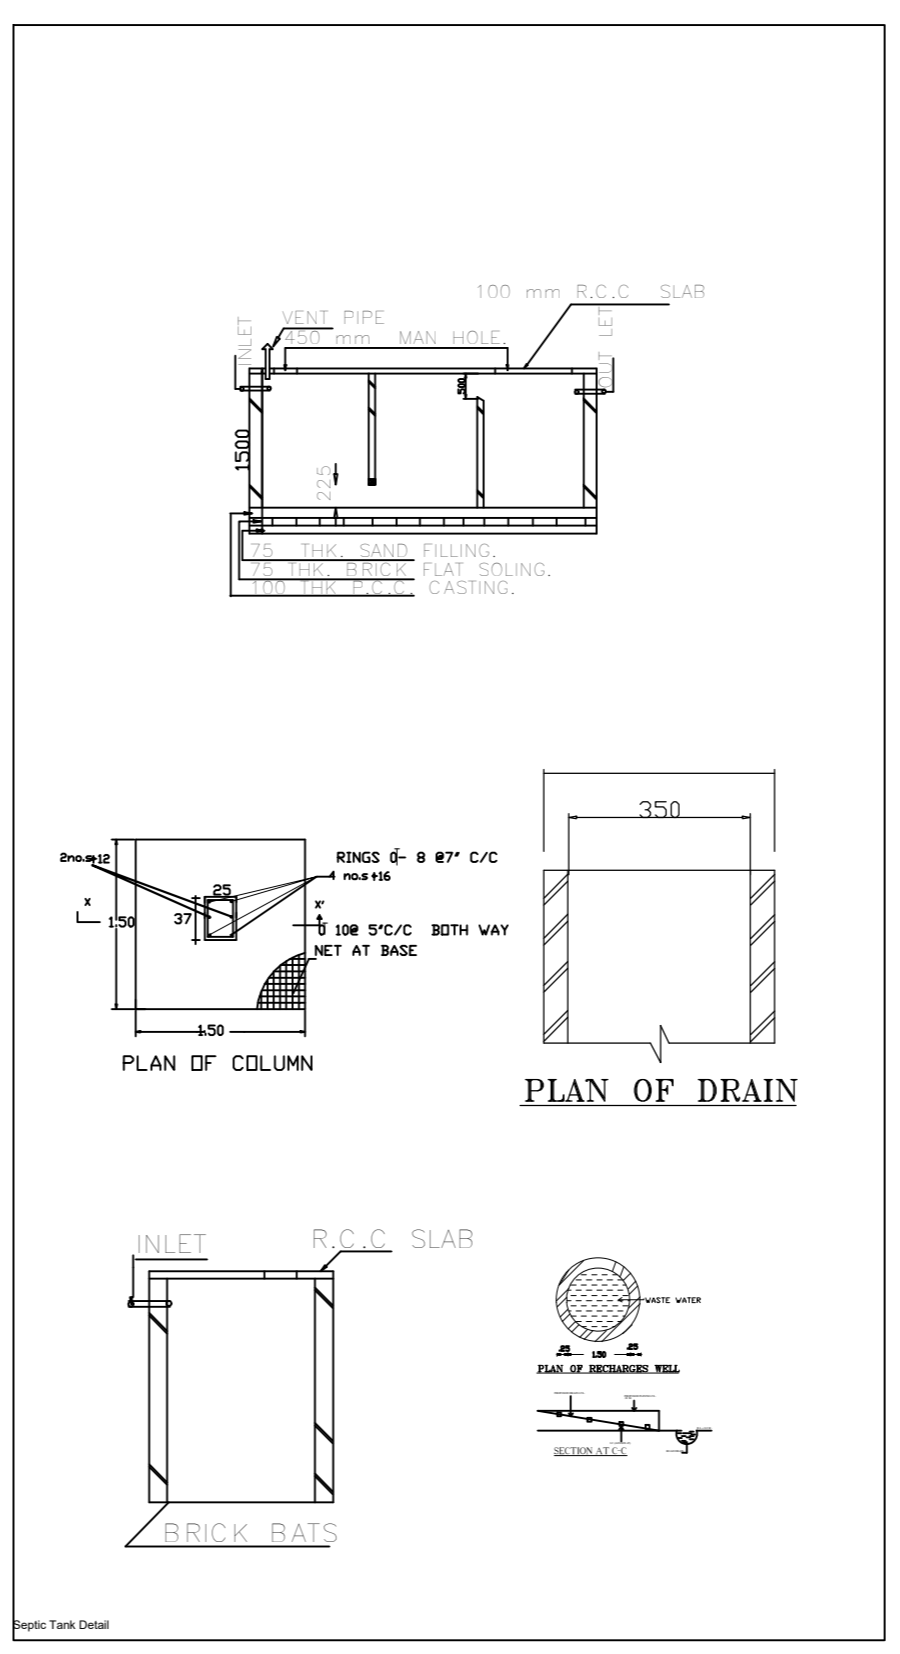

PLAN OF COLUMN  
PLAN OF DRAIN

Building SHARVA (COMMERCIAL BUILDING)

Room No.	Area (sqm)	Volume (cu m)	Remarks
SHOP 1	100.00	300.00	
SHOP 2	100.00	300.00	
- HYDRANT OUT LET.
- HOSE REEL HOSE.
- FIRE CELL POINT.
- HOOTER
- DELIVERY HOSE BOX
- F.S. IN LET

AREA PROTECTED WITH SMOKE DETECTORS WITH CONTROL PANEL

AREA PROTECTED WITH AUTO MATIC SPRING BOX.

DOOR WINDOW SCHEDULE

TYPE	WIDTH	HT.	SILL	DESCRIPTION
D1	0.75	2.13	0.00	SALWOOD - FRAME SMALL COMM FLUSH SHUTTER
D2	0.900	2.13	0.00	SALWOOD - FRAME SMALL COMM FLUSH SHUTTER
D3	0.75	2.13	0.00	SALWOOD - FRAME SMALL COMM FLUSH SHUTTER
D4	1.06	2.13	0.00	SALWOOD - FRAME SMALL COMM FLUSH SHUTTER
W1	0.75	1.60	1.53	ALUMINIUM FRAME AMM TH GLASS PANEL SHUTTER
W2	0.90	1.23	0.90	ALUMINIUM FRAME AMM TH GLASS PANEL SHUTTER
W3	1.20	1.23	0.90	ALUMINIUM FRAME AMM TH GLASS PANEL SHUTTER
W4	1.50	1.23	0.90	ALUMINIUM FRAME AMM TH GLASS PANEL SHUTTER

STRUCTURAL SAFETY DETAIL

THIS IS TO CERTIFY THAT THE STRUCTURAL DESIGN OF THE BUILDING WILL BE AS PER IS-1983-1984 & IS-4526-1993 TO MAKE SAME EARTH QUAKE RESISTANT

- SPECIFICATION
- WALL FOUNDATION - P.C.C (1:3:6)
  - COLUMN FOOTING - R.C.C (1:2:4)
  - WALL FOOTING & SUPER STRUCTURE - IST CLASS B/W IN CM (1:6)
  - D.P.C. :- 1/2" THK. P.C.C +2% CICO.
  - INTELS BEAMS & ROOFS SLAB :- R.C.C (1:2:4)
  - FLOOR FINISH - IN SITU MOSAIC OR MOSAIC TILES
  - DOORS & WINDOWS :- STEEL GLAZED WINDOWS AND COMMERCIAL FLUSH DOOR.
  - WALL FINISH :- 0.012m.THK. CEMENT PLASTER ON BOTH SIDE (1:6) FINISHED WITH PLASTER OF PARIS

BRIEF AREA STATEMENT (B+G+1ST.+ 2ND. 3RD.4RT.)

PLOT AREA = 1442.8 SQM.

PROPOSED BUILDING

FLOOR	AREA (SQM)	USE
A) BASEMENT FLOOR	= 715.00 SQM.	(FULLY PARKING)
B) GROUND FLOOR	= 715.00 SQM.	COMMERCIAL
C) FIRST FLOOR	= 715.00 SQM.	COMMERCIAL
D) SECOND FLOOR	= 779.00 SQM.	RESIDENTIAL
E) THIRD FLOOR	= 779.00 SQM.	RESIDENTIAL
F) FOURTH FLOOR	= 818.00 SQM.	COMMERCIAL
TOTAL AREA	= 4521.00 SQM.	

\* NO. OF PARKING = 9 NOS.  
\* NO. STAIR CASE = 2 NO.  
\* NO. LIFT = 2 NO.

Architect's Signature \_\_\_\_\_ Applicant's Signature \_\_\_\_\_

SHEET NO.-1  
SCALE: 1/80  
BLOCK: C2

ALL DIMENSION AREA IN MT.