






Proposal Basic Information	
Proposal File No.	SINPC/BP/0262/W05/2021
Owner Name	SARASWATI DEVI
Khata No	3495
Plot No	3495
Village Name	Gotra
Use	Residential
SubUse	Bungalow/ Dwelling / Non Apartment

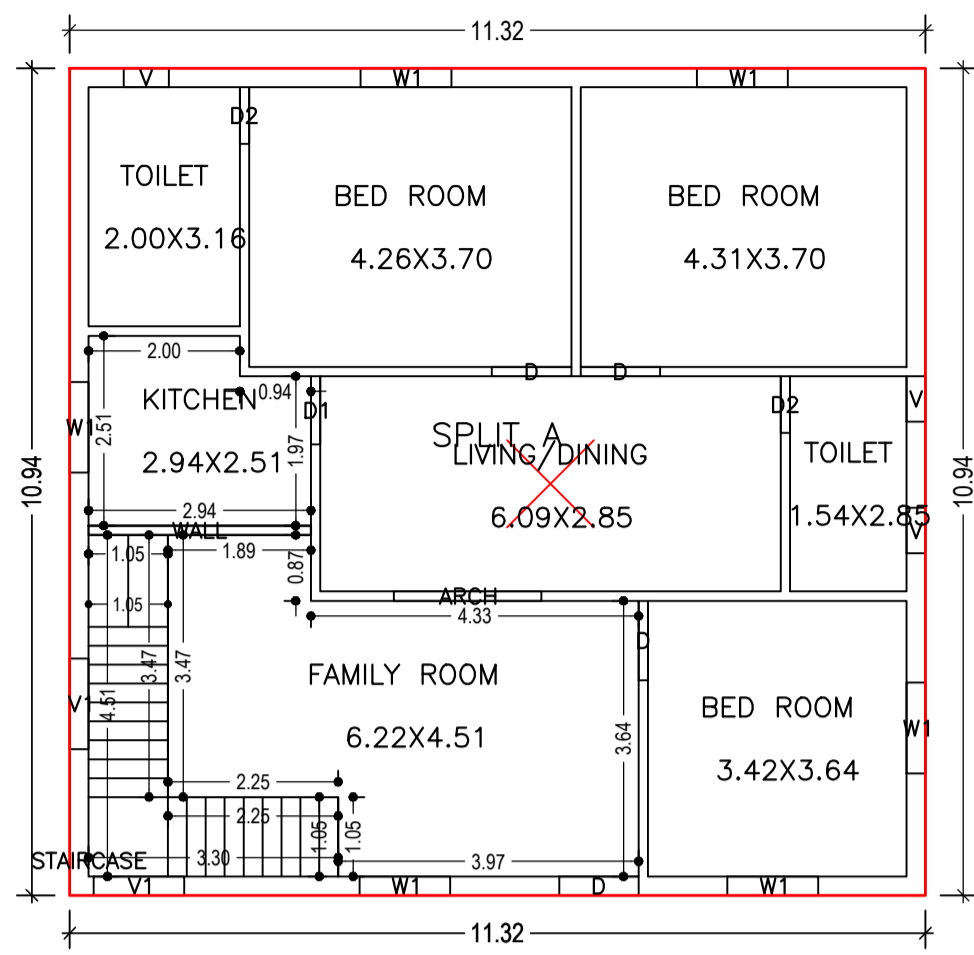


GROUND FLOOR PLAN (Proposed) (SCALE 1:100)

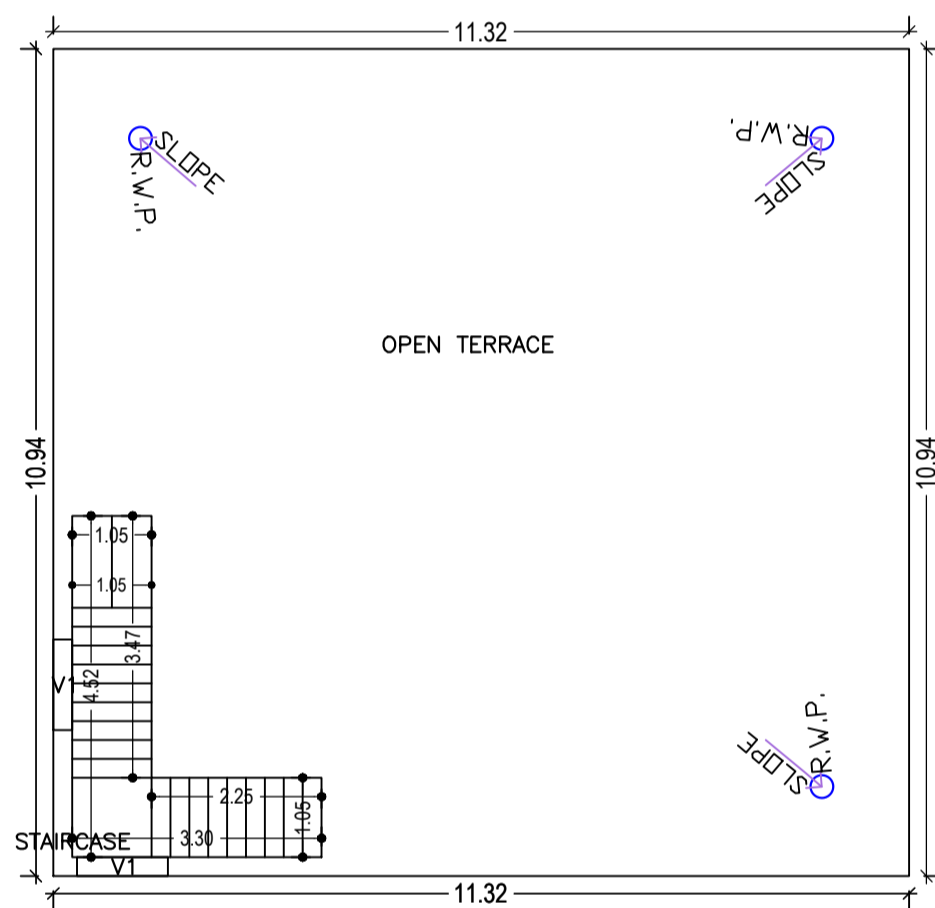


TERRACE FLOOR PLAN (SCALE 1:100)

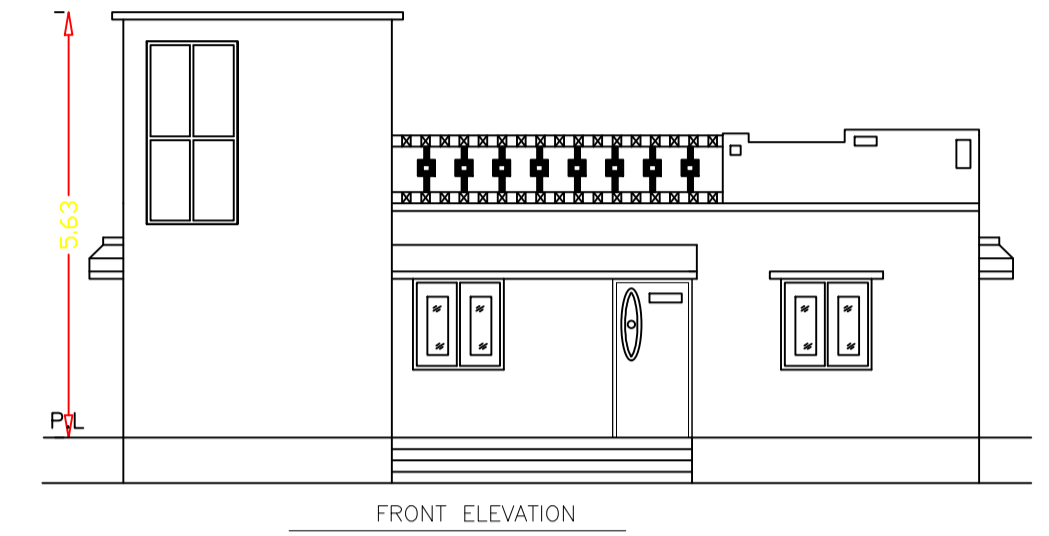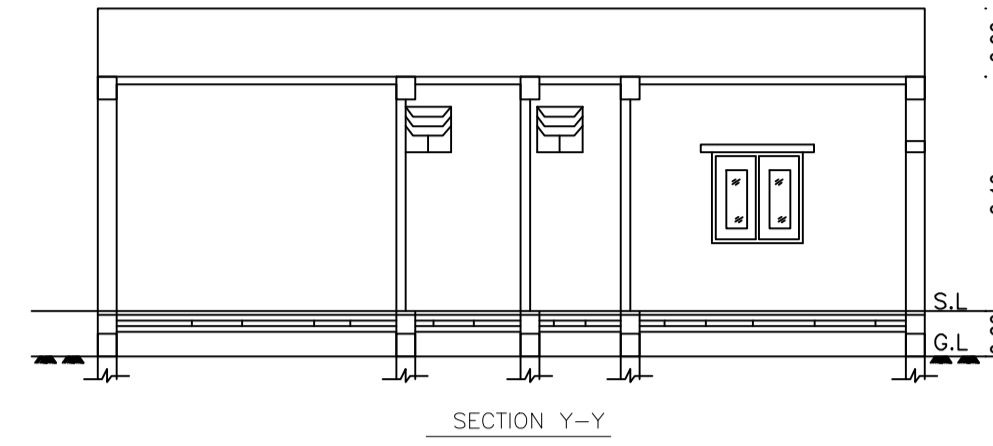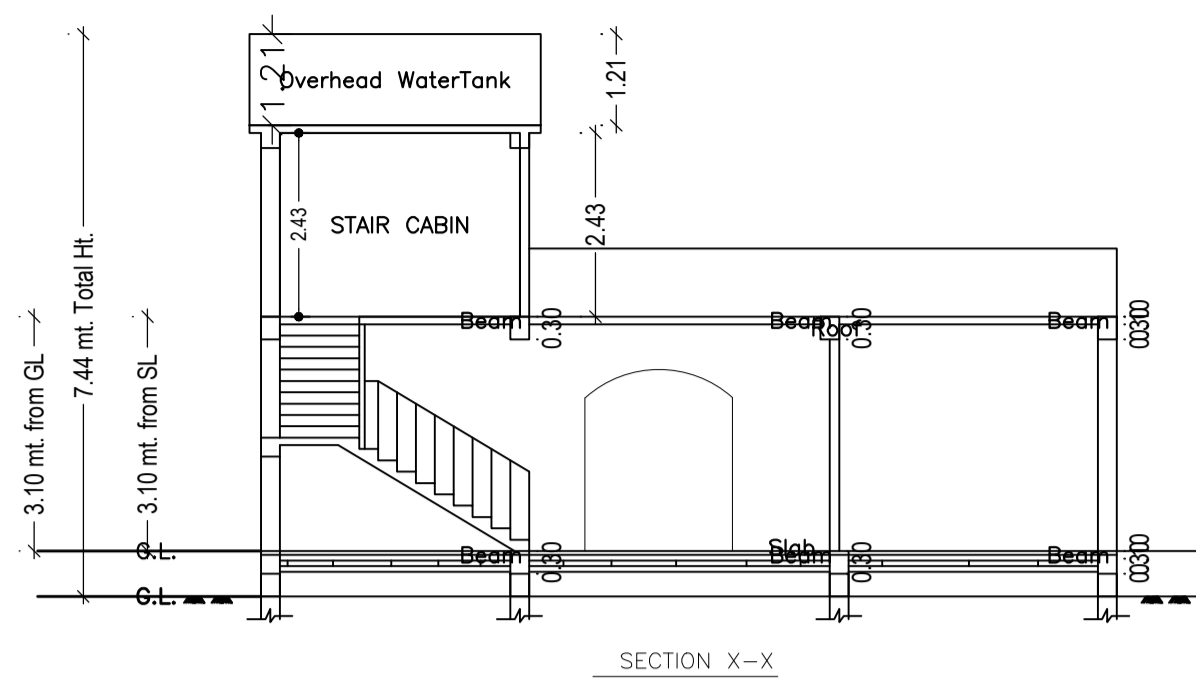


FRONT ELEVATION

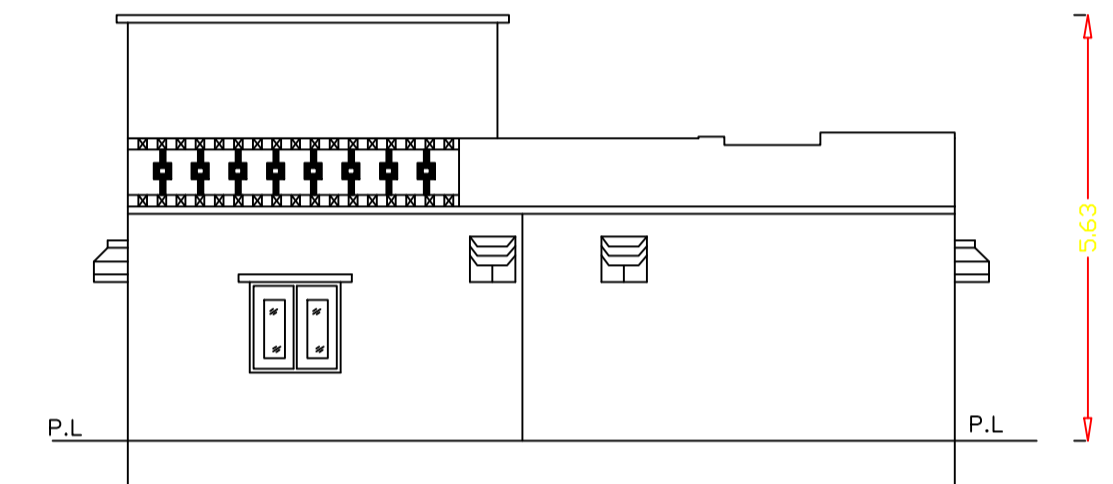


SIDE ELEVATION

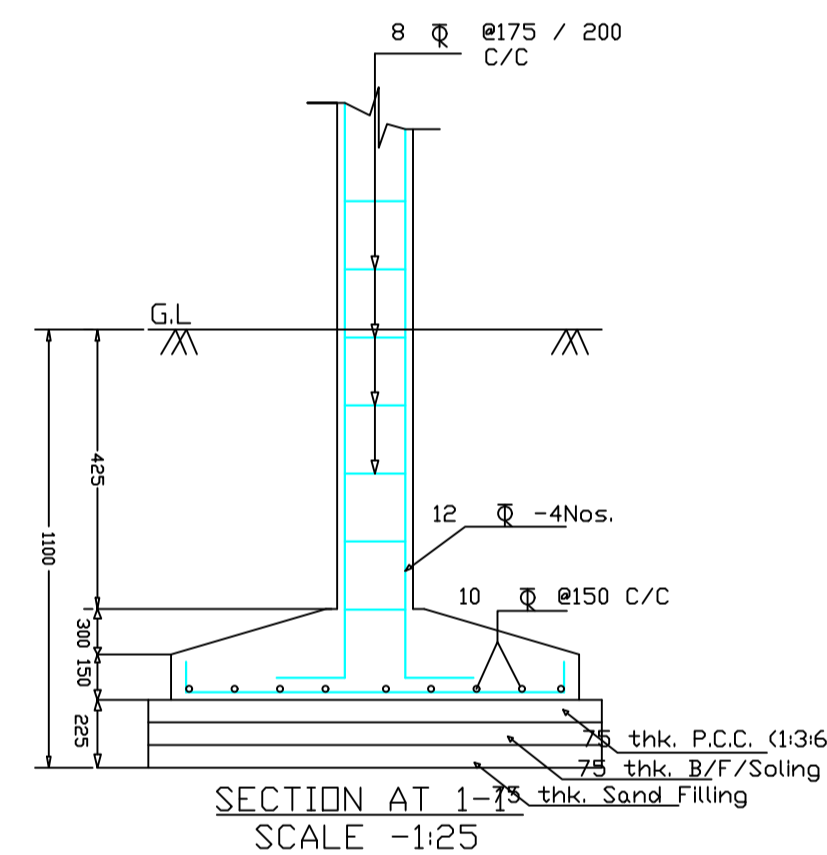


SECTION AT 1-1 SCALE -1:25

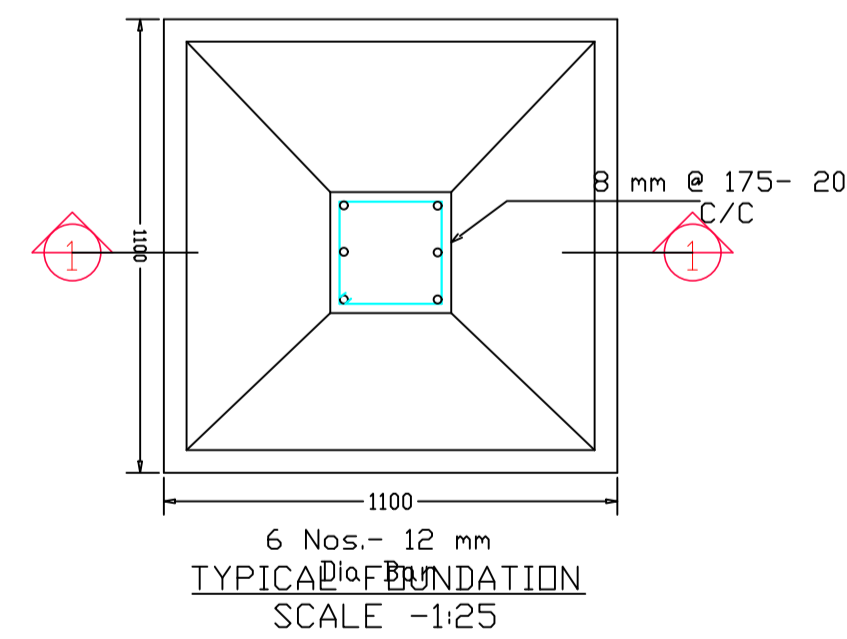


TYPICAL FOUNDATION SCALE -1:25

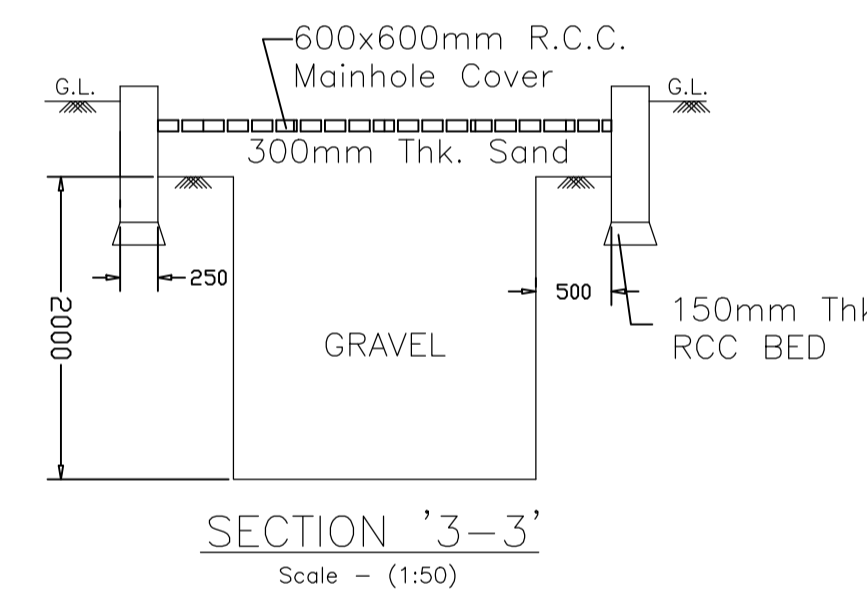

SECTION '3-3' Scale - (1:50)

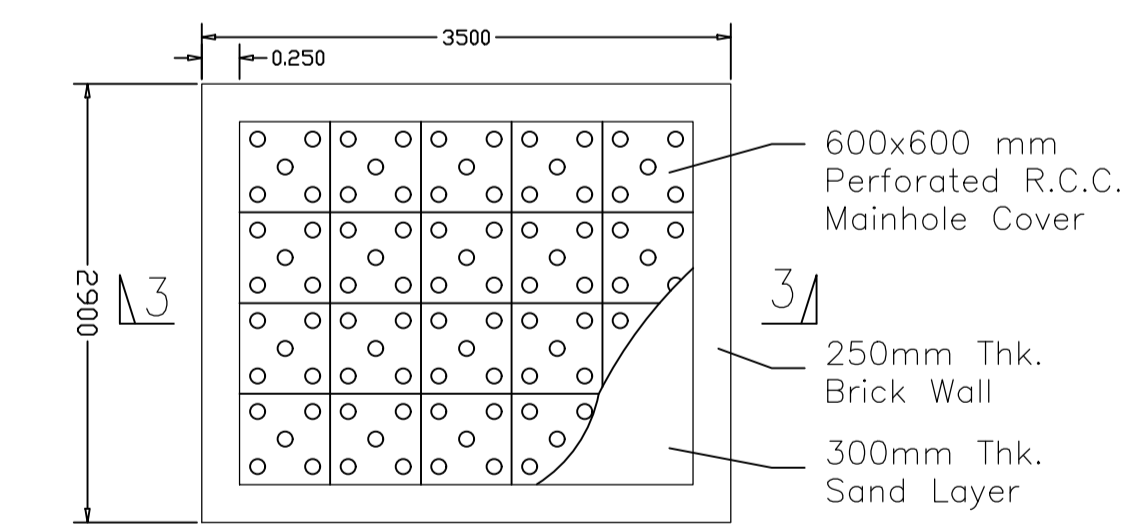


PLAN OF RAIN WATER RECHARGE PIT

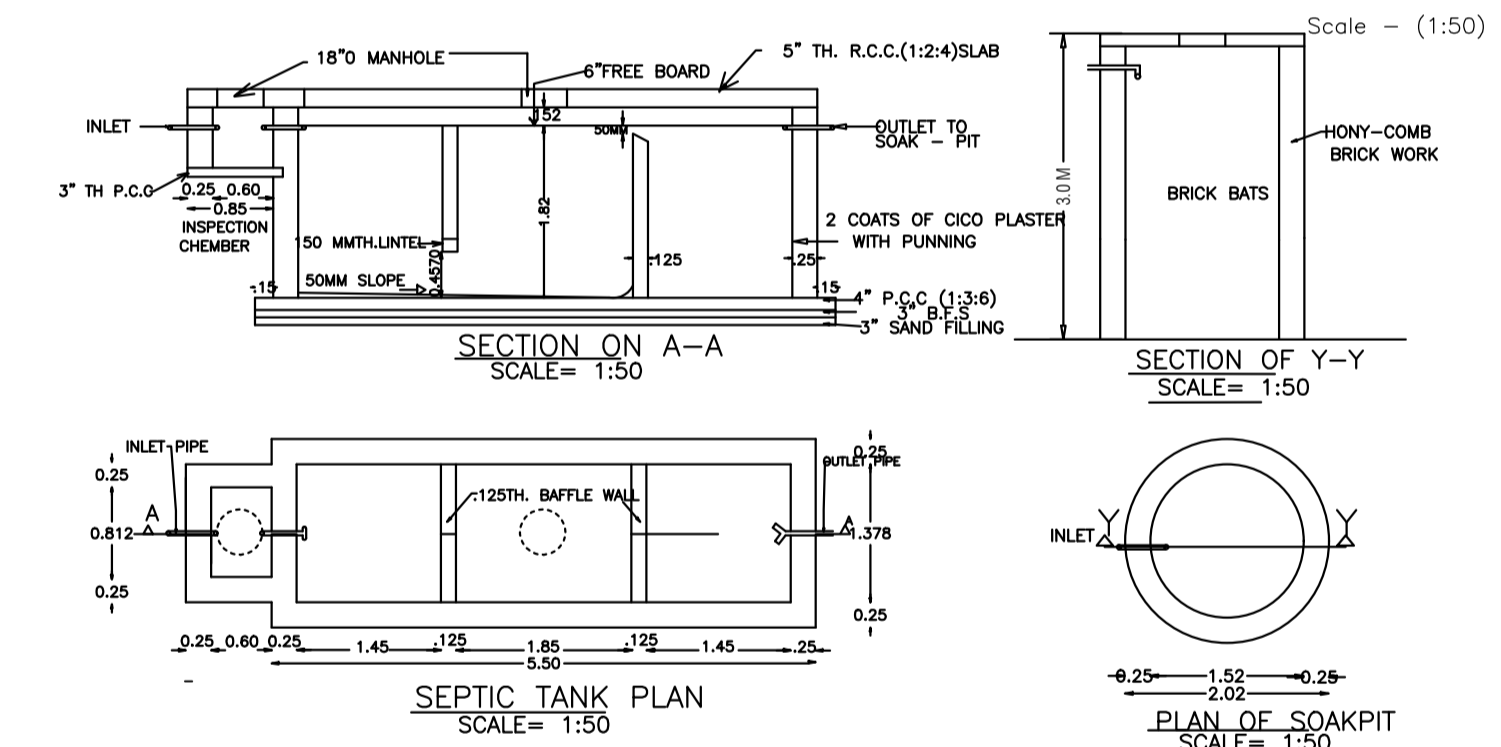


SECTION ON A-A SCALE= 1:50


SECTION OF Y-Y SCALE= 1:50

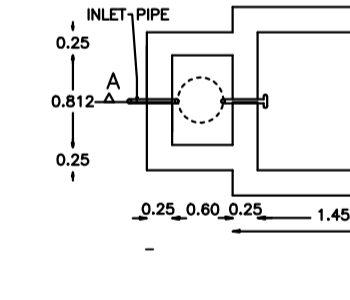

SEPTIC TANK PLAN SCALE= 1:50

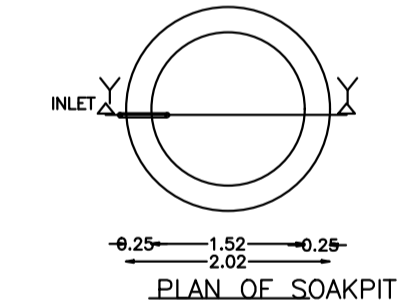

PLAN OF SOAKPIT SCALE= 1:50

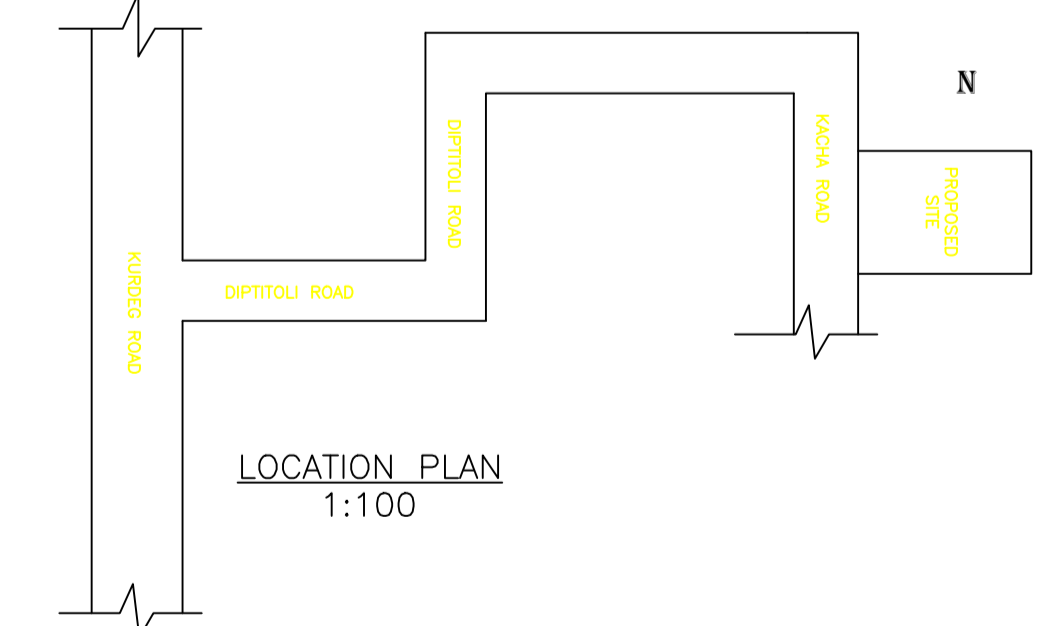

LOCATION PLAN 1:100

SCHEDULE OF DOOR:

BUILDING NAME	NAME	LENGTH	HEIGHT	NOS
VI (SARASWATI DEVI)	D2	0.75	2.10	02
VI (SARASWATI DEVI)	D1	0.90	2.10	01
VI (SARASWATI DEVI)	D	1.05	2.10	04
VI (SARASWATI DEVI)	ARCH	1.95	2.40	01

SCHEDULE OF WINDOW/VENTILATION:

BUILDING NAME	NAME	LENGTH	HEIGHT	NOS
VI (SARASWATI DEVI)	V	0.60	0.60	03
VI (SARASWATI DEVI)	W1	1.20	1.50	06
VI (SARASWATI DEVI)	V1	1.20	1.80	04

UnitBUA Table for Building :VI (SARASWATI DEVI)

FLOOR	Name	UnitBUA Type	UnitBUA Area	Carpet Area	No. of Rooms	No. of Tenement
GROUND FLOOR	SPLIT A	FLAT	123.84	123.47	8	1
Total:	-	-	123.84	123.47	8	1

Building :VI (SARASWATI DEVI)

Floor Name	Total Built Up Area (Sq.mt.)	Proposed FAR Area (Sq.mt.)	Total FAR Area (Sq.mt.)	Total Consumed Additional FAR Area (Sq.mt.)	Tnmt (No.)
Ground Floor	123.84	123.84	123.84	123.84	01
Terrace Floor	0.00	0.00	0.00	0.00	00
Total:	123.84	123.84	123.84	123.84	01
Total Number of Same Buildings	1				
Total:	123.84	123.84	123.84	123.84	01

LTP NAME AND SIGNATURE	STRUCTURAL ENG'S NAME AND SIGNATURE	BUILDER NAME AND SIGNATURE	DIGITAL SIGNATURE
MD RAGIB SAYEED SINPC/ENG/0001/2017			