

SITE PLAN

FAR & Tenement Details (Table 4c-1)

Building	No. of Same Bldg	Total Built Up Area (Sq.mt.)	Proposed FAR Area (Sq.mt.) Resi.	Total FAR Area (Sq.mt.)	Total Consumed Additional FAR Area (Sq.mt.)	Tnmt (No.)
A1 (RESIDENSE)	1	105.20	105.20	105.20	105.20	02
Grand Total	1	105.20	105.20	105.20	105.20	02

Proposal Basic Information

Proposal File No.	SINPC/BP/0271/W14/2021
Owner Name	SMT. SITA DEVI
Khata No	91
Plot No	610
Village Name	Saldega
Use	Residential
SubUse	Bungalow/ Dwelling / Non Apartment

Required Parking (Table 7a)

Building Name	Type	SubUse	Area (Sq.mt.)	Units		Car		Visitors Car		TwoWheeler		
				Reqd.	Prop.	Reqd./Unit	Reqd.	Prop.	Reqd./Unit	Reqd.	Prop.	Reqd./Unit
A1 (RESIDENSE)	Residential	Bungalow/ Dwelling / Non Apartment	> 0	1	2.00	1	2	-	-	-	-	-
			> 0	1	2.00	-	-	1	1	-	-	-
Total :			-	-	-	-	2	2	-	1	1	0

Parking Check (Table 7b)

Vehicle Type	Reqd.		Prop.	
	No.	Area	No.	Area
Car	-	-	2	26.67
Total Car	2	25.00	2	26.67
Visitor's Car Parking	-	-	1	18.14
Total Visitor Parking	1	12.50	1	18.14
TwoWheeler	-	-	5	10.00
Total TwoWheeler	-	-	5	10.00
Total	37.50			64.81

AREA STATEMENT SIMDEGA NAGAR PANCHAYAT	VERSION NO: 1.0.62
PROJECT DETAIL:	VERSION DATE: 16/10/2020
Region: JHARKHAND URBAN LOCAL BODIES	Plot Use: Residential
District: SIMDEGA	Plot SubUse: Bungalow/ Dwelling / Non Apartment
Authority: SIMDEGA NAGAR PANCHAYAT	PlotNearbyReligiousStructure: NA
Inward No: SINPC/BP/0271/W14/2021	PlotSubPlot No: 610
Application Type: General Proposal	North: -
Project Type: Building Permission	South: -
Nature of Development: New	East: -
Location of Development Area: Old Area	West: -
AREA DETAILS:	SQ.MT.
AREA OF PLOT (Minimum)	(A)
NET AREA OF PLOT(Gross Plot Area - Deduction from Gross Plot area)	(A-Deductions)
Deduction for Balance Plot Area(from Gross Plot Area)	
Common Plot	19.66
Total	19.66
BALANCE AREA OF PLOT(Net Plot Area - Recreational/Amenity space)	(A-Deductions)
PLOT AREA FOR COVERAGE(Net Plot Area)	(A-Deductions)
Plot Area for FAR (Net Plot Area + Road Widening Area)	(A-Deductions)
COVERAGE CHECK	
Permissible Coverage area (70.00 %)	112.90
Proposed Coverage Area (32.61 %)	52.60
Total Prop. Coverage Area (32.61 %)	52.60
Balance coverage area (37.39 %)	60.30
FAR CHECK	
Perm. FAR Area (1.50)	241.92
Total Perm. FAR area	241.92
Residential FAR	105.20
Proposed FAR Area	105.20
Total Proposed FAR Area	105.20
Consumed FAR (Factor)	0.65
Balance FAR Area	136.72
BUILT UP AREA CHECK	
Total Proposed BuiltUp Area	105.20
ARCHITECT (Regd)	RAM RATAN SINGH
ENGINEER (Regd)	
SUPERVISOR (Regd)	
OWNER (Regd)	SMT. SITA DEVI
DEVELOPMENT AUTHORITY	LOCAL BODY

COLOR INDEX	
PLOT BOUNDARY	Black
ABUTTING ROAD	Green
PROPOSED CONSTRUCTION	Red
COMMON PLOT	Yellow
ROAD WIDENING AREA	Orange
EXISTING (To be retained)	Blue
EXISTING (To be demolished)	Light Blue

Buildingwise Floor FAR Details

Floor Name	Building Name A1 (RESIDENSE)		Total	
	Proposed Built Up Area (Sq.mt.)	Proposed FAR Area (Sq.mt.)	Total Proposed Built Up Area (Sq.mt.)	Total FAR Area (Sq.mt.)
Ground Floor	52.60	52.60	52.60	52.60
First Floor	52.60	52.60	52.60	52.60
Terrace Floor	0.00	0.00	0.00	0.00
Total	105.20	105.20	105.20	105.20


Building USE/SUBUSE Details

Building Name	Building Use	Building SubUse	Building Structure
A1 (RESIDENSE)	Residential	Bungalow/ Dwelling / Non Apartment	Non-Highrise


LTP NAME AND SIGNATURE	STRUCTURAL ENG'S NAME AND SIGNATURE	BUILDER NAME AND SIGNATURE	DIGITAL SIGNATURE
RAM RATAN SINGH SINPC/DFTMN/0003/2020			

Proposal Basic Information


Proposal File No.	SINPC/DP/0271/W14/2021
Owner Name	SMT. SITA DEVI
Khata No	91
Plot No	610
Village Name	Saldega
Use	Residential
SubUse	Bungalow/ Dwelling / Non Apartment

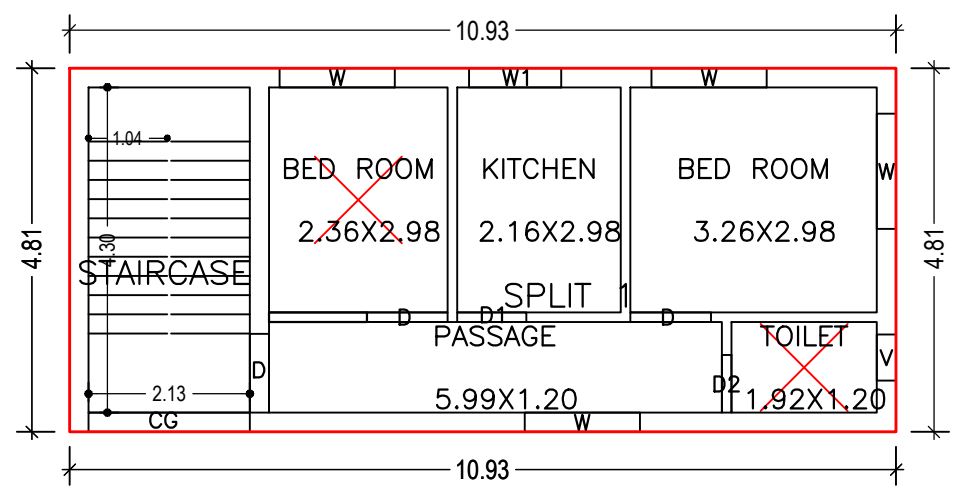


GROUND FLOOR PLAN
(Proposed)
(SCALE 1:100)

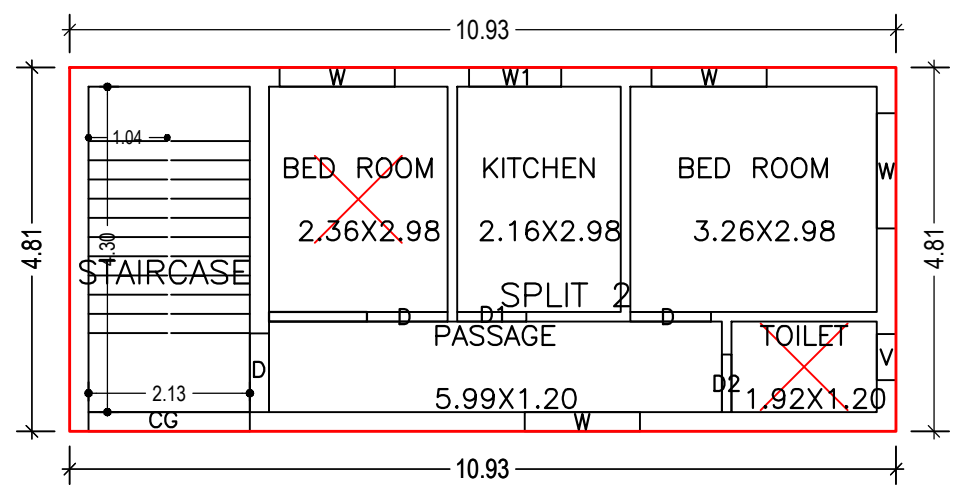


FIRST FLOOR PLAN
(Proposed)
(SCALE 1:100)

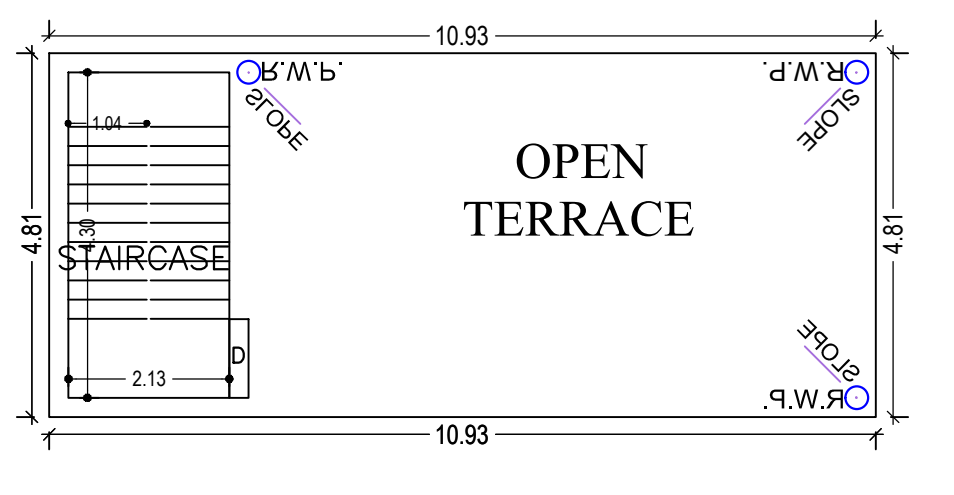


TERRACE FLOOR PLAN
(SCALE 1:100)

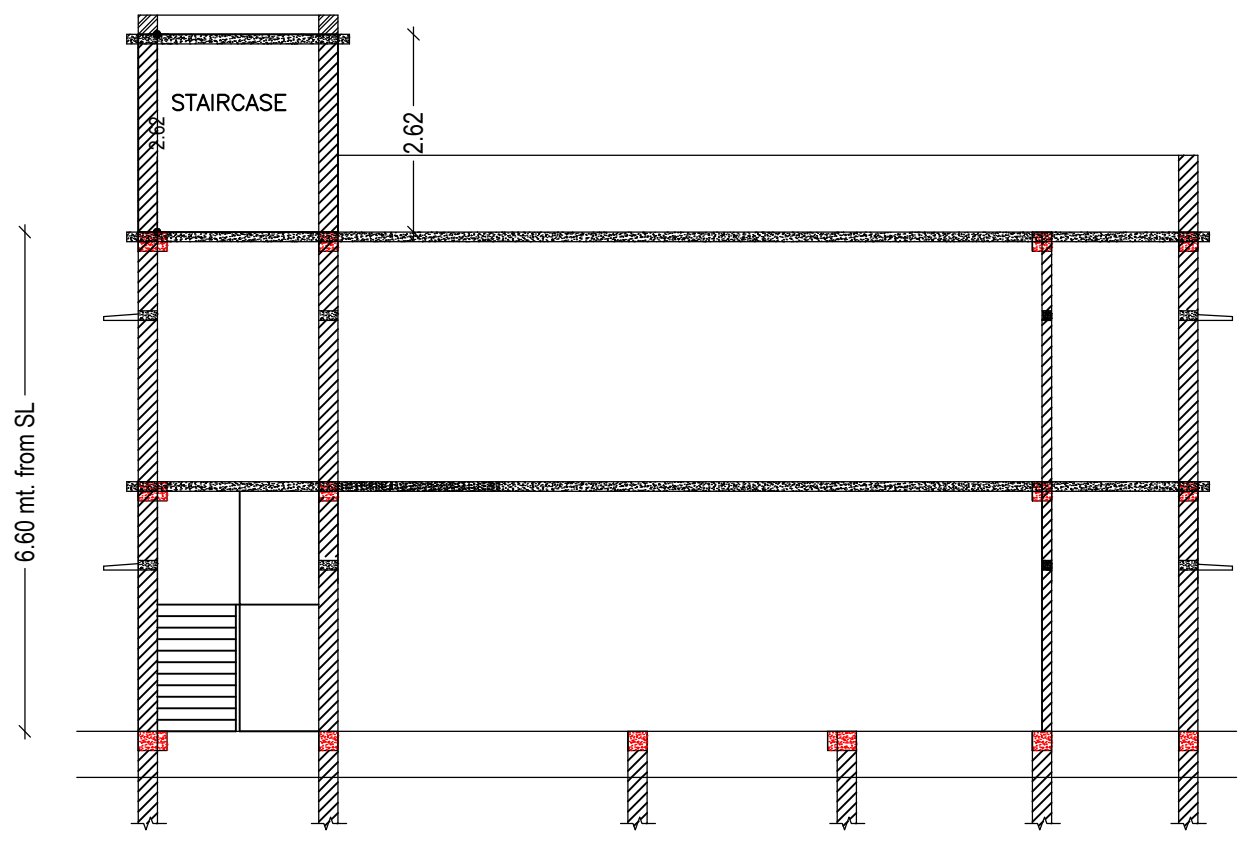


SECTION AT-X-X
SCALE 1:100

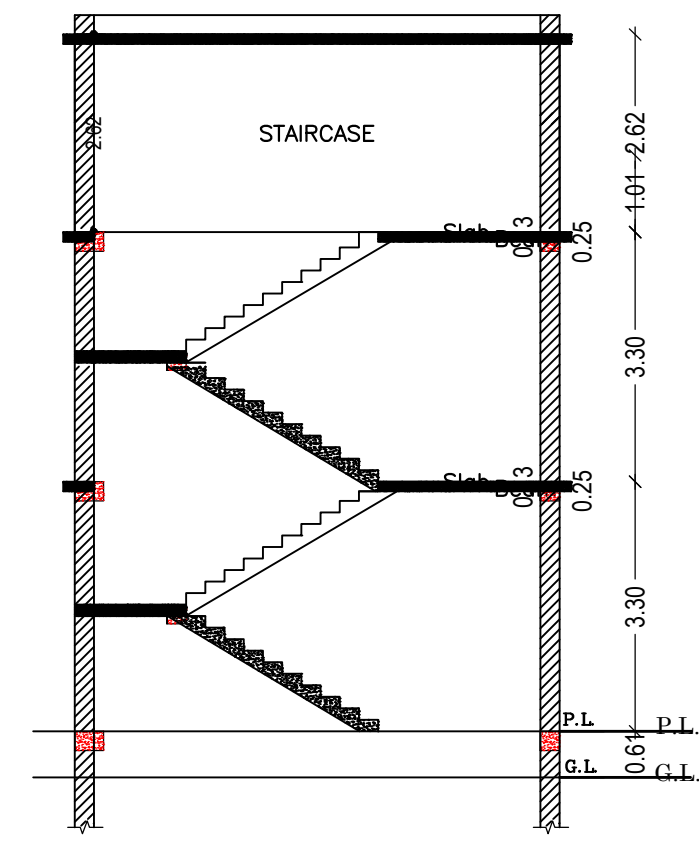


SECTION AT-Y-Y
SCALE 1:100

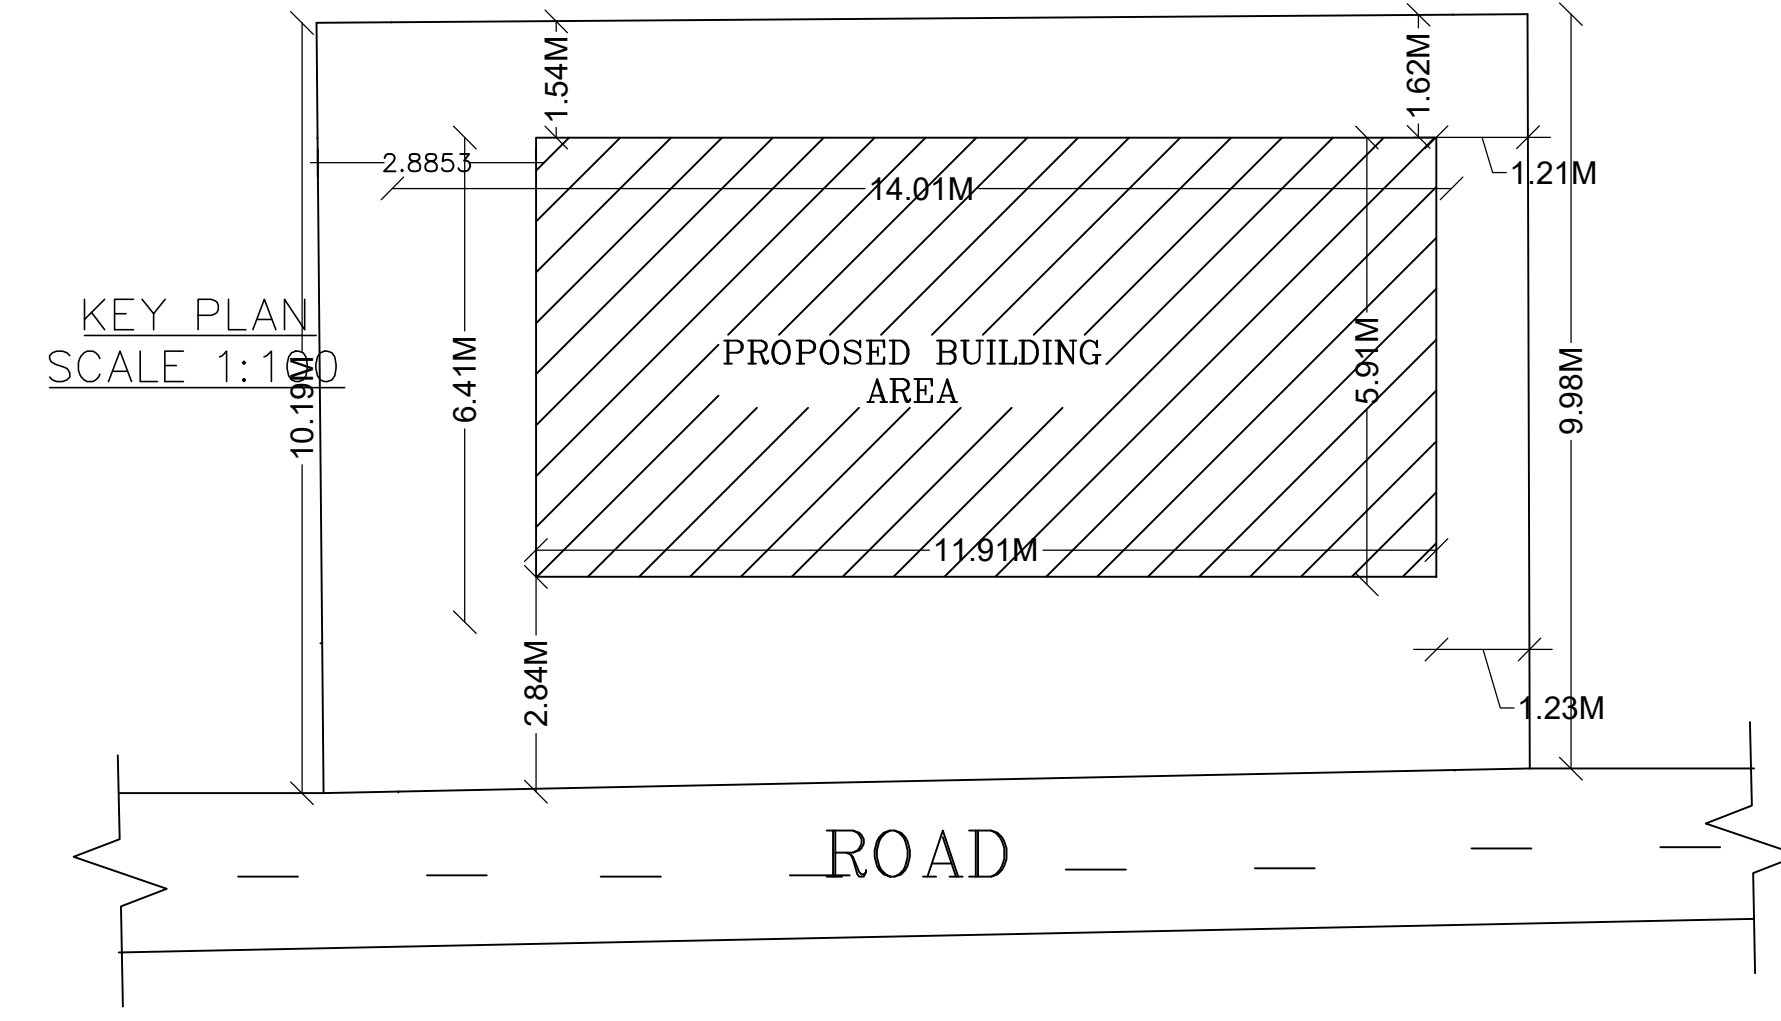


KEY PLAN
SCALE 1:100

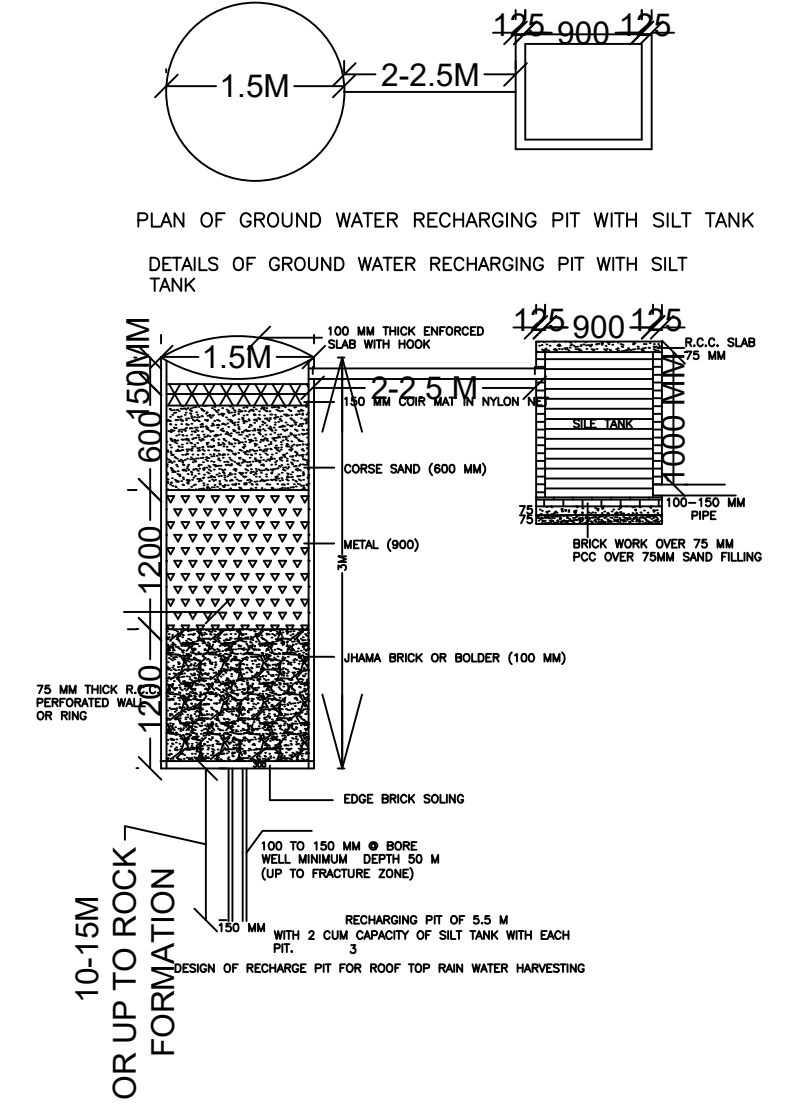

PLAN OF GROUND WATER RECHARGING PIT WITH SILT TANK
DETAILS OF GROUND WATER RECHARGING PIT WITH SILT TANK

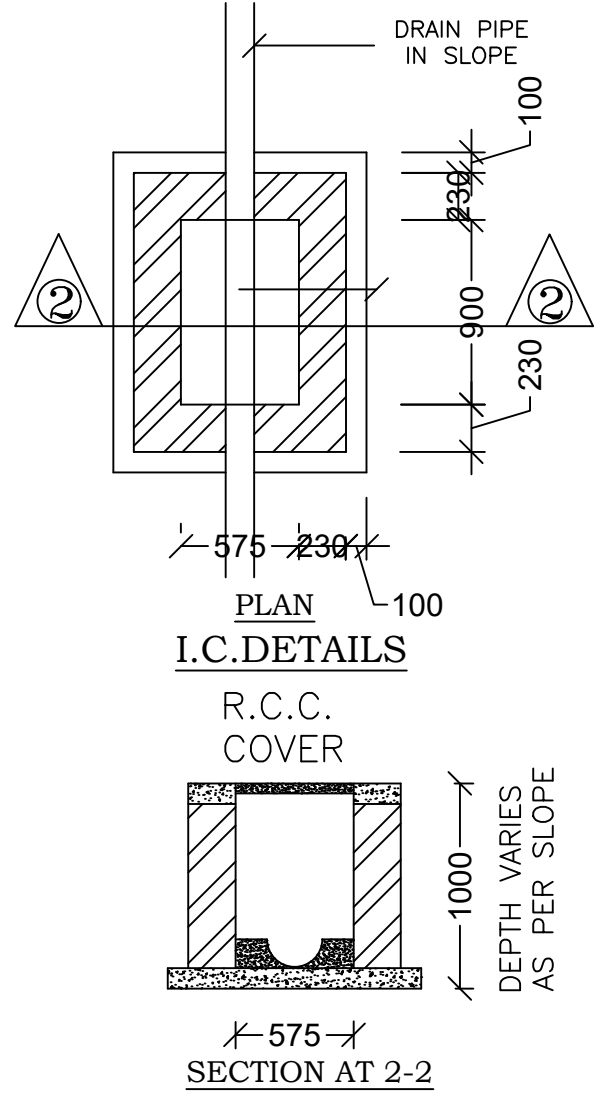

SECTION AT 2-2
R.C.C. COVER
DEPTH VARIES AS PER SLOPE

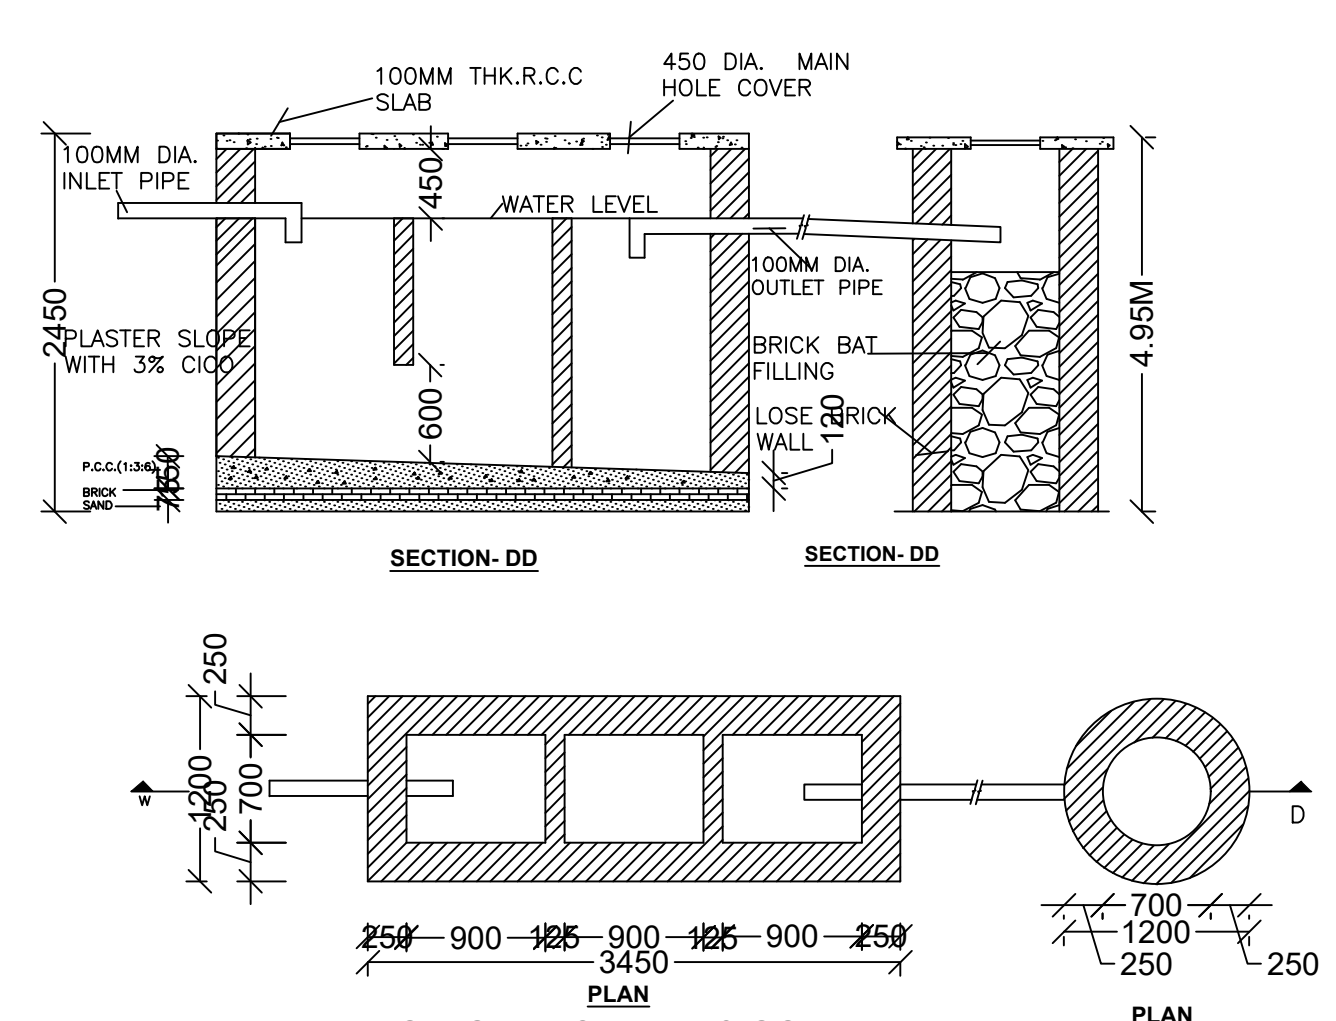

DETAIL OF SEPTIC TANK & SOAKPIT.
SCALE - 1:50

Building :A1 (RESIDENSE)

Floor Name	Total Built Up Area (Sq.mt.)	Proposed FAR Area (Sq.mt.)	Total FAR Area (Sq.mt.)	Total Consumed Additional FAR Area (Sq.mt.)	Tnmt (No.)
Ground Floor	52.60	52.60	52.60	52.60	01
First Floor	52.60	52.60	52.60	52.60	01
Terrace Floor	0.00	0.00	0.00	0.00	00
Total:	105.20	105.20	105.20	105.20	02
Total Number of Same Buildings	1				
Total:	105.20	105.20	105.20	105.20	02

SCHEDULE OF DOOR:

BUILDING NAME	NAME	LENGTH	HEIGHT	NOS
A1 (RESIDENSE)	D2	0.76	2.10	02
A1 (RESIDENSE)	D1	0.91	2.10	02
A1 (RESIDENSE)	D	1.04	2.10	02
A1 (RESIDENSE)	D	1.07	2.10	04

SCHEDULE OF WINDOW/VENTILATION:


BUILDING NAME	NAME	LENGTH	HEIGHT	NOS
A1 (RESIDENSE)	V	0.61	1.20	02
A1 (RESIDENSE)	W1	1.22	1.20	02
A1 (RESIDENSE)	W	1.52	1.20	08

UnitBUA Table for Building :A1 (RESIDENSE)


FLOOR	Name	UnitBUA Type	UnitBUA Area	Carpet Area	No. of Rooms	No. of Tenement
GROUND FLOOR PLAN	SPLIT 1	FLAT	34.61	34.45	5	1
FIRST FLOOR PLAN	SPLIT 2	FLAT	34.61	34.45	5	1
Total:	-	-	69.22	68.90	10	2

LTP NAME AND SIGNATURE	STRUCTURAL ENG'S NAME AND SIGNATURE	BUILDER NAME AND SIGNATURE	DIGITAL SIGNATURE
RAM RATAN SINGH SINPC/DFTMN/0003/2020			

Proposal Basic Information	
Proposal File No.	SINPC/BP/0271/W14/2021
Owner Name	SMT. SITA DEVI
Khata No	91
Plot No	610
Village Name	Saldega
Use	Residential
SubUse	Bungalow/ Dwelling / Non Apartment

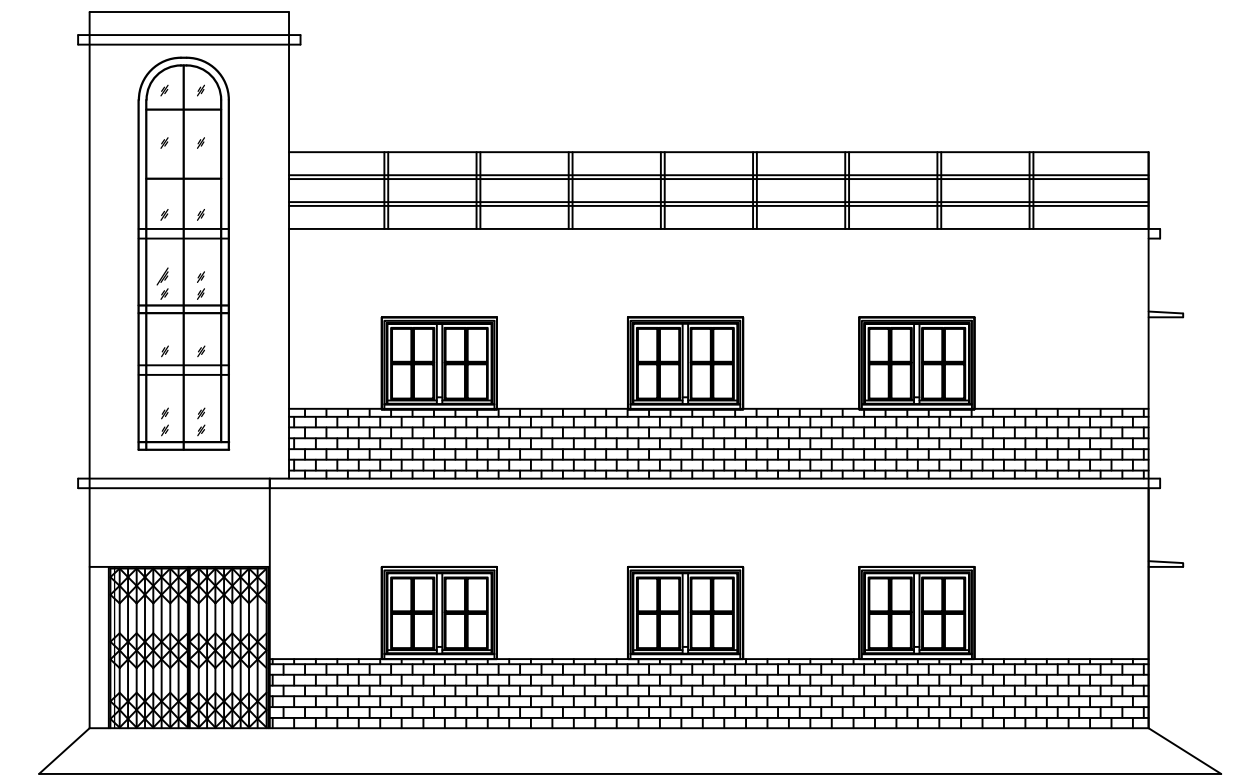

FRONT ELEVATION
SCALE 1:100

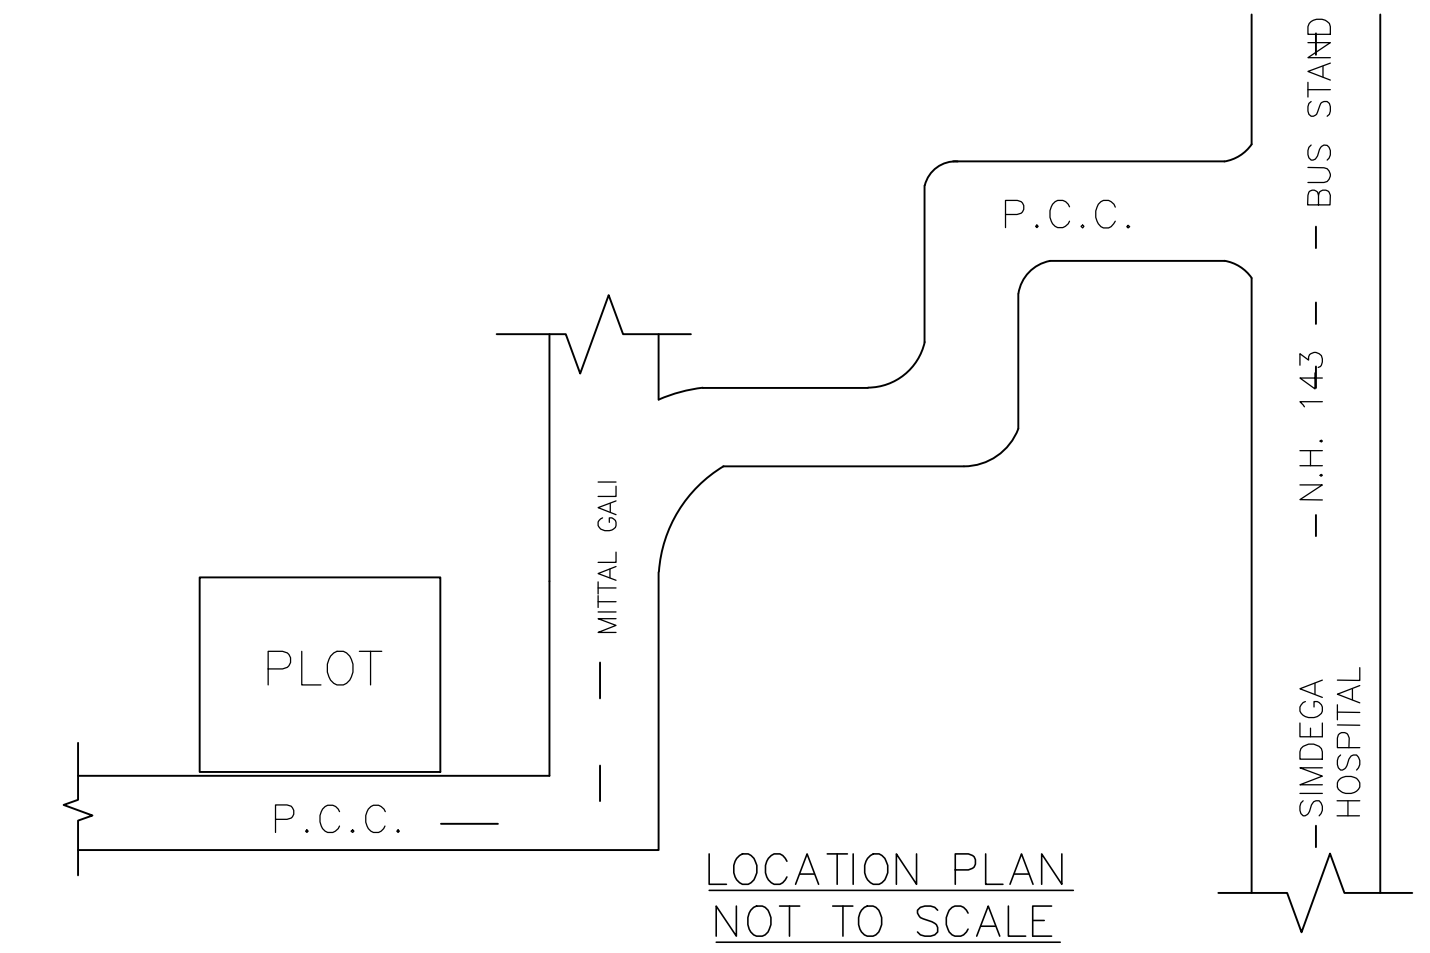

LOCATION PLAN
NOT TO SCALE

LTP NAME AND SIGNATURE	STRUCTURAL ENG'S NAME AND SIGNATURE	BUILDER NAME AND SIGNATURE	DIGITAL SIGNATURE
RAM RATAN SINGH SINPC/DFTMN/0003/2020			