

SITE PLAN

FAR & Tenement Details (Table 4c-1)

Building	No. of Same Bldg	Total Built Up Area (Sq.mt.)	Proposed FAR Area (Sq.mt.) Resi.	Total FAR Area (Sq.mt.)	Total Consumed Additional FAR Area (Sq.mt.)	Tnmt (No.)
A1 (RESIDENCE)	1	429.54	429.54	429.54	429.54	02
Grand Total	1	429.54	429.54	429.54	429.54	02

Proposal Basic Information

Proposal File No.	SINPC/DFTMN/0347/W07/2022
Owner Name	MADHURI KERKETTA
Khata No	130
Plot No	288
Village Name	Khijri
Use	Residential
SubUse	Bungalow/ Dwelling / Non Apartment

Required Parking (Table 7a)

Building Name	Type	SubUse	Area (Sq.mt.)	Units		Car		Visitors Car		TwoWheeler	
				Reqd.	Prop.	Reqd./Unit	Prop.	Reqd./Unit	Prop.	Reqd./Unit	Prop.
A1 (RESIDENCE)	Residential	Bungalow/ Dwelling / Non Apartment	> 0	1	2.00	1	2	-	-	-	-
			> 0	1	2.00	-	-	1	1	-	-
Total :			-	-	-	-	2	2	-	1	1

Parking Check (Table 7b)

Vehicle Type	Reqd.		Prop.	
	No.	Area	No.	Area
Car	-	-	2	26.16
Total Car	2	25.00	2	26.16
Visitor's Car Parking	-	-	1	13.08
Total Visitor Parking	1	12.50	1	13.08
TwoWheeler	-	-	2	8.83
Total TwoWheeler	-	-	2	8.83
Total		37.50		56.90

AREA STATEMENT SIMDEGA NAGAR PANCHAYAT	VERSION NO: 1.0.64
PROJECT DETAIL:	VERSION DATE: 16/10/2020
Region: JHARKHAND URBAN LOCAL BODIES	Plot Use: Residential
District: SIMDEGA	Plot SubUse: Bungalow/ Dwelling / Non Apartment
Authority: SIMDEGA NAGAR PANCHAYAT	PlotNearby/ReligiousStructure: NA
Inward No: SINPC/DFTMN/0347/W07/2022	Plot/SubPlot No: 288
Application Type: General Proposal	North: -
Project Type: Building Permission	South: -
Nature of Development: New	East: -
Location of Development Area: Old Area	West: -
AREA DETAILS:	SQ.MT.
AREA OF PLOT (Minimum)	(A) 619.57
Deduction for NetPlot Area	
Surrender Free of Cost	38.10
Total	38.10
NET AREA OF PLOT(Gross Plot Area - Deduction from Gross Plot area)	(A-Deductions) 581.47
Deduction for Balance Plot Area(from Gross Plot Area)	
Surrender Free of Cost	38.10
Common Plot	48.87
Total	86.97
BALANCE AREA OF PLOT(Net Plot Area - Recreational/Amenity space)	(A-Deductions) 532.60
PLOT AREA FOR COVERAGE(Net Plot Area)	(A-Deductions) 581.47
Plot Area for FAR (Net Plot Area + Road Widening Area)	(A-Deductions) 619.57
COVERAGE CHECK	
Permissible Coverage area (60.00 %)	348.88
Proposed Coverage Area (36.46 %)	212.00
Total Prop. Coverage Area (36.46 %)	212.00
Balance coverage area (23.54 %)	136.88
FAR CHECK	
Perm. FAR Area (1.500)	929.35
Total Perm. FAR area	929.35
Residential FAR	429.54
Proposed FAR Area	429.54
Total Proposed FAR Area	429.54
Consumed FAR (Factor)	0.69
Balance FAR Area	499.81
BUILT UP AREA CHECK	
Total Proposed BuiltUp Area	429.54
ARCHITECT (Regd)	MAHENDRA MEHTA
ENGINEER (Regd)	
SUPERVISOR (Regd)	
OWNER (Regd)	MADHURI KERKETTA
DEVELOPMENT AUTHORITY	LOCAL BODY

COLOR INDEX	
PLOT BOUNDARY	Black
ABUTTING ROAD	Green
PROPOSED CONSTRUCTION	Red
COMMON PLOT	Yellow
ROAD WIDENING AREA	Blue
EXISTING (To be retained)	Blue
EXISTING (To be demolished)	Yellow


Buildingwise Floor FAR Details

Floor Name	Building Name A1 (RESIDENCE)		Total	
	Proposed Built Up Area (Sq.mt.)	Proposed FAR Area (Sq.mt.)	Total Proposed Built Up Area (Sq.mt.)	Total FAR Area (Sq.mt.)
Ground Floor	212.00	212.00	212.00	212.00
First Floor	217.54	217.54	217.54	217.54
Terrace Floor	0.00	0.00	0.00	0.00
Total	429.54	429.54	429.54	429.54


Building USE/SUBUSE Details

Building Name	Building Use	Building SubUse	Building Structure
A1 (RESIDENCE)	Residential	Bungalow/ Dwelling / Non Apartment	Non-Highrise


LTP NAME AND SIGNATURE	STRUCTURAL ENG'S NAME AND SIGNATURE	BUILDER NAME AND SIGNATURE	DIGITAL SIGNATURE
MAHENDRA MEHTA SINPC/DFTMN/0002/2022			

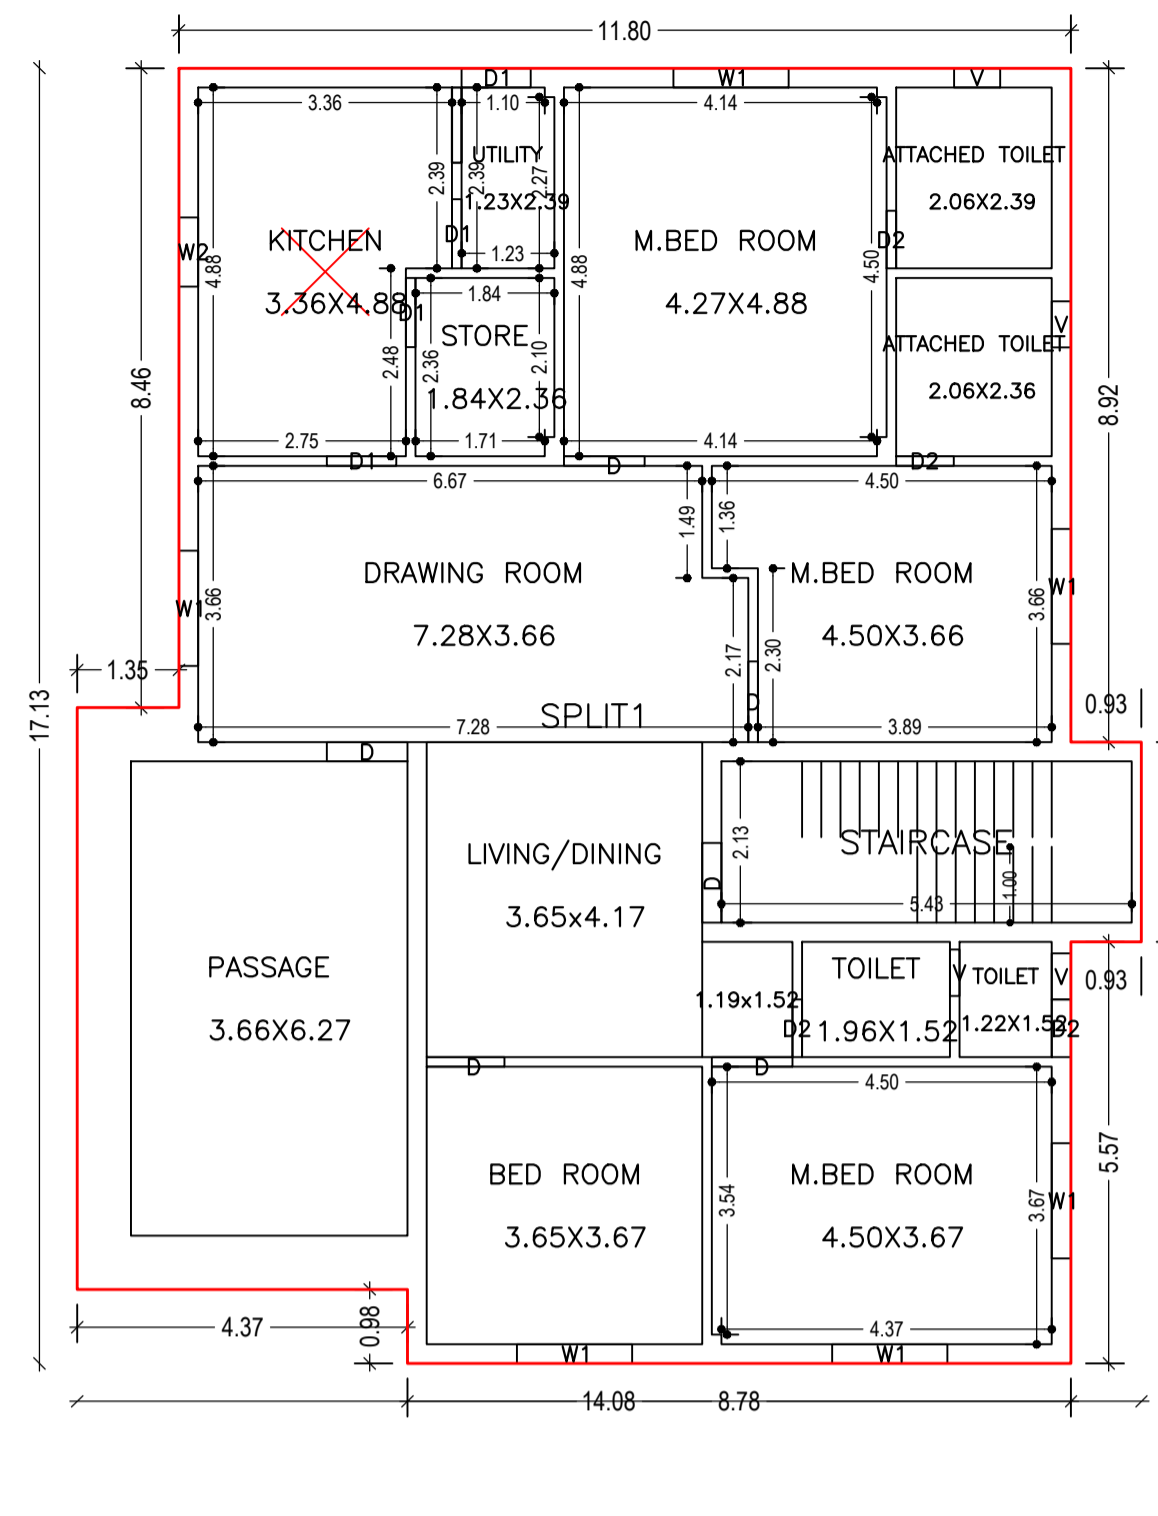


GROUND FLOOR PLAN (Proposed) (SCALE 1:100)

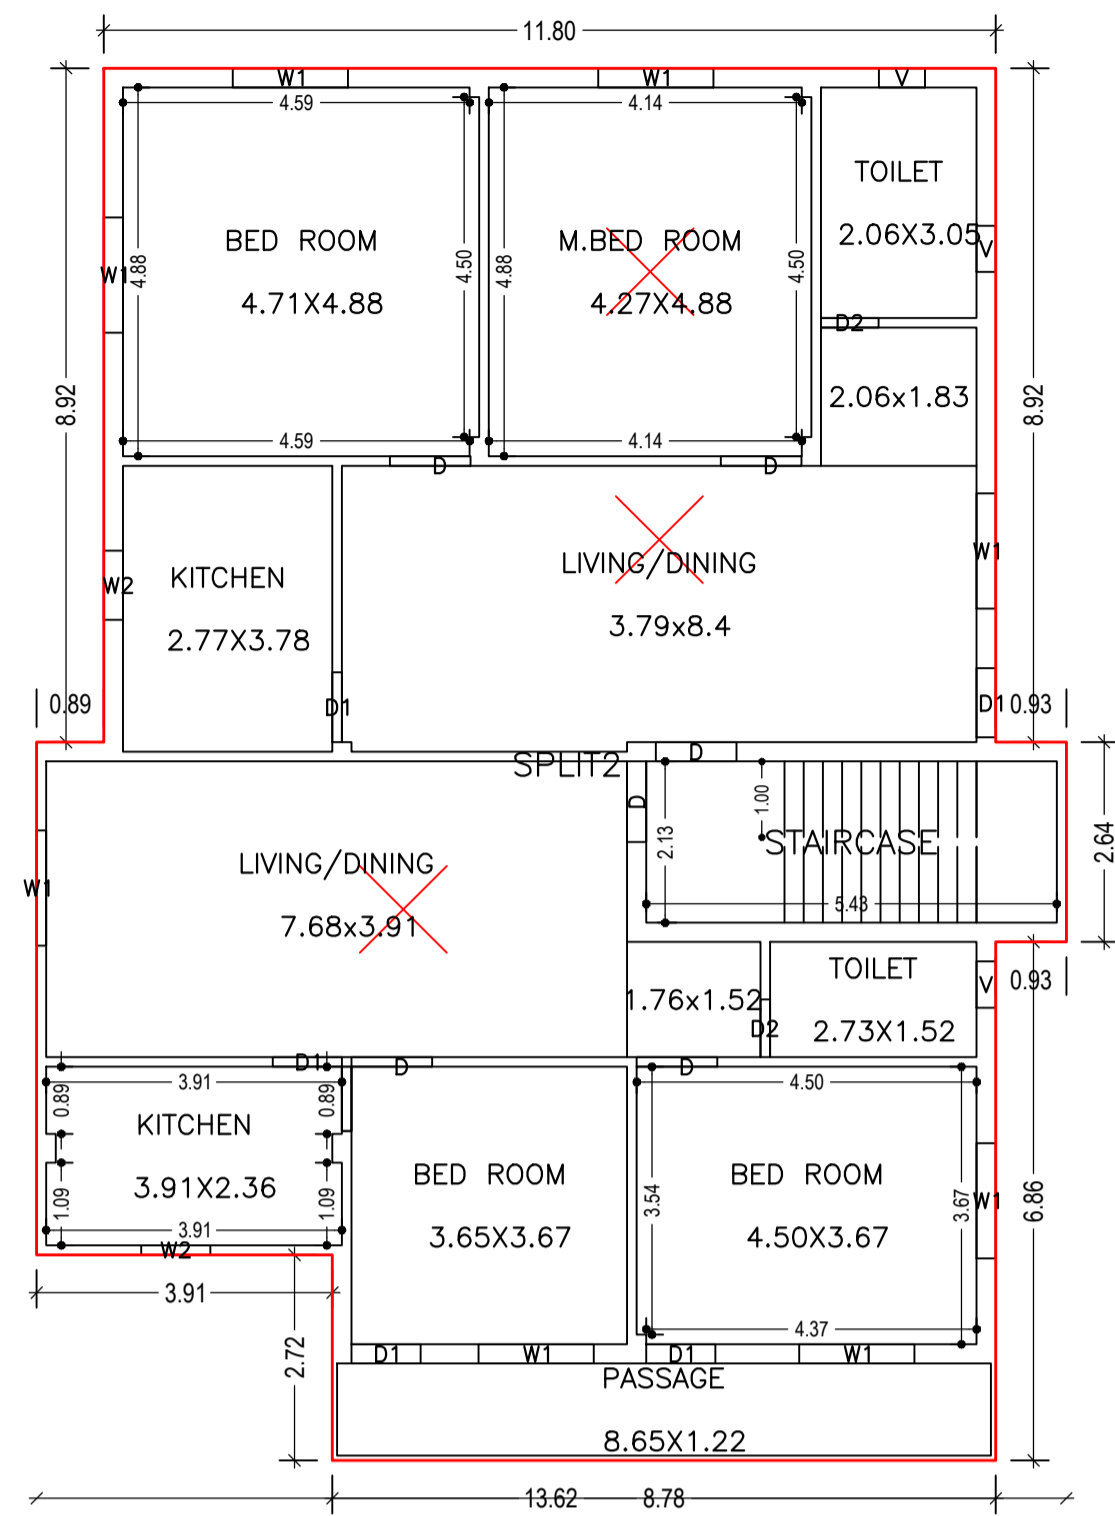


FIRST FLOOR PLAN (Proposed) (SCALE 1:100)

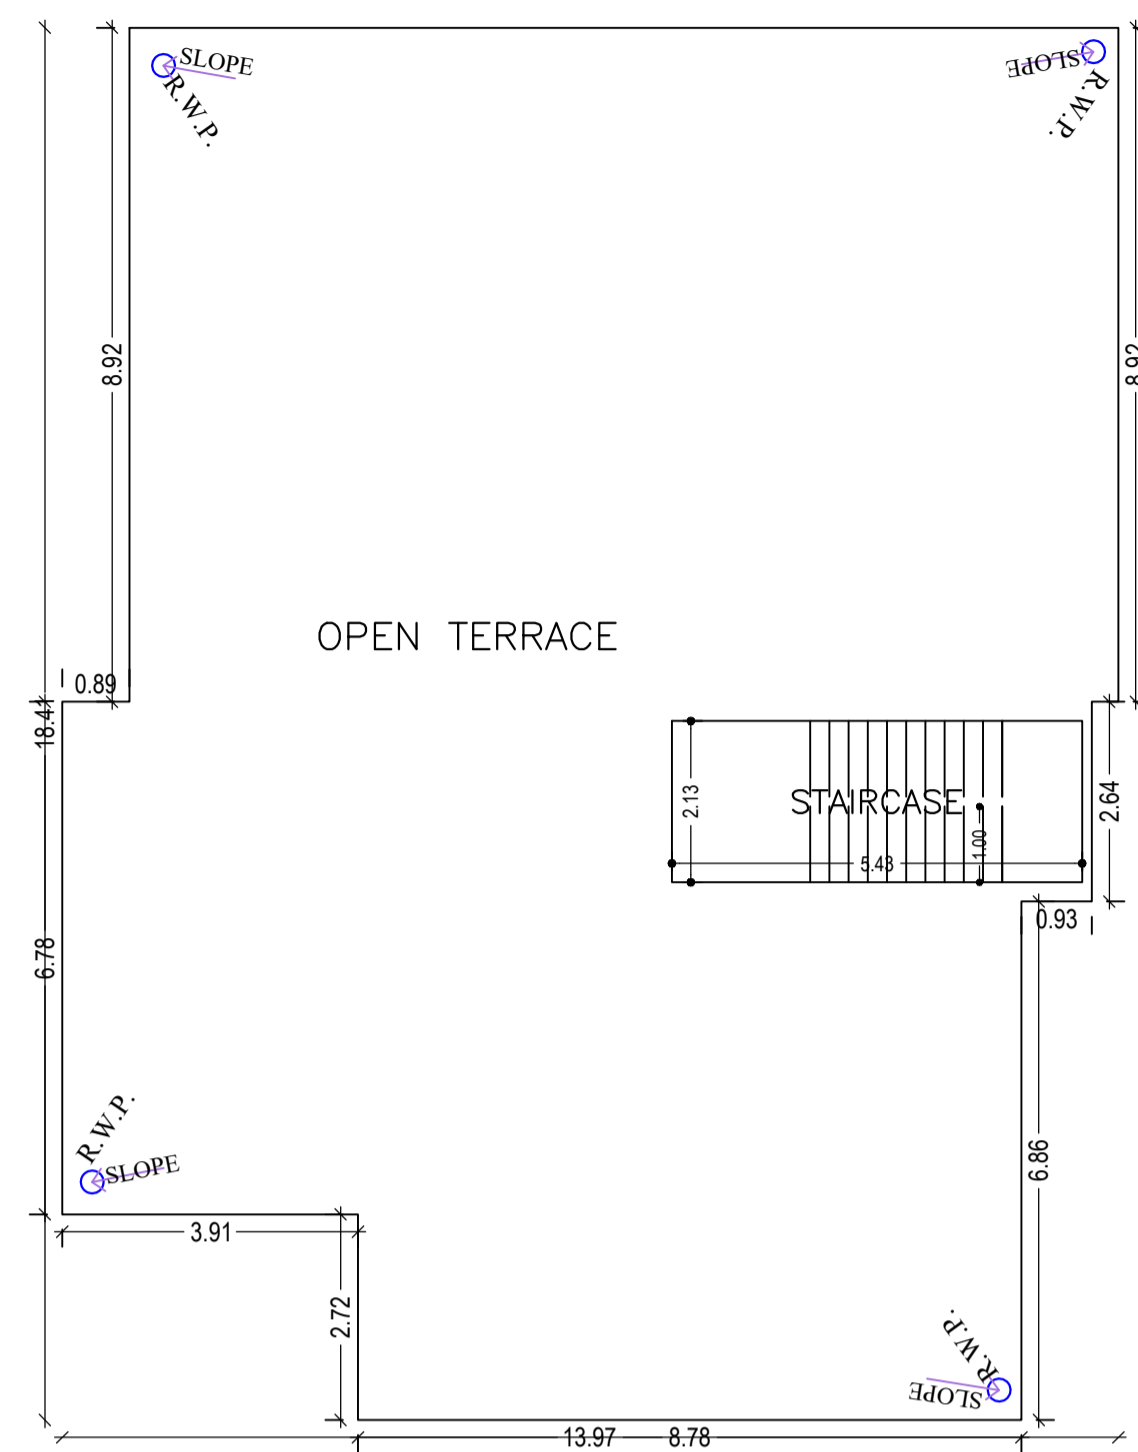


TERRACE FLOOR PLAN (SCALE 1:100)

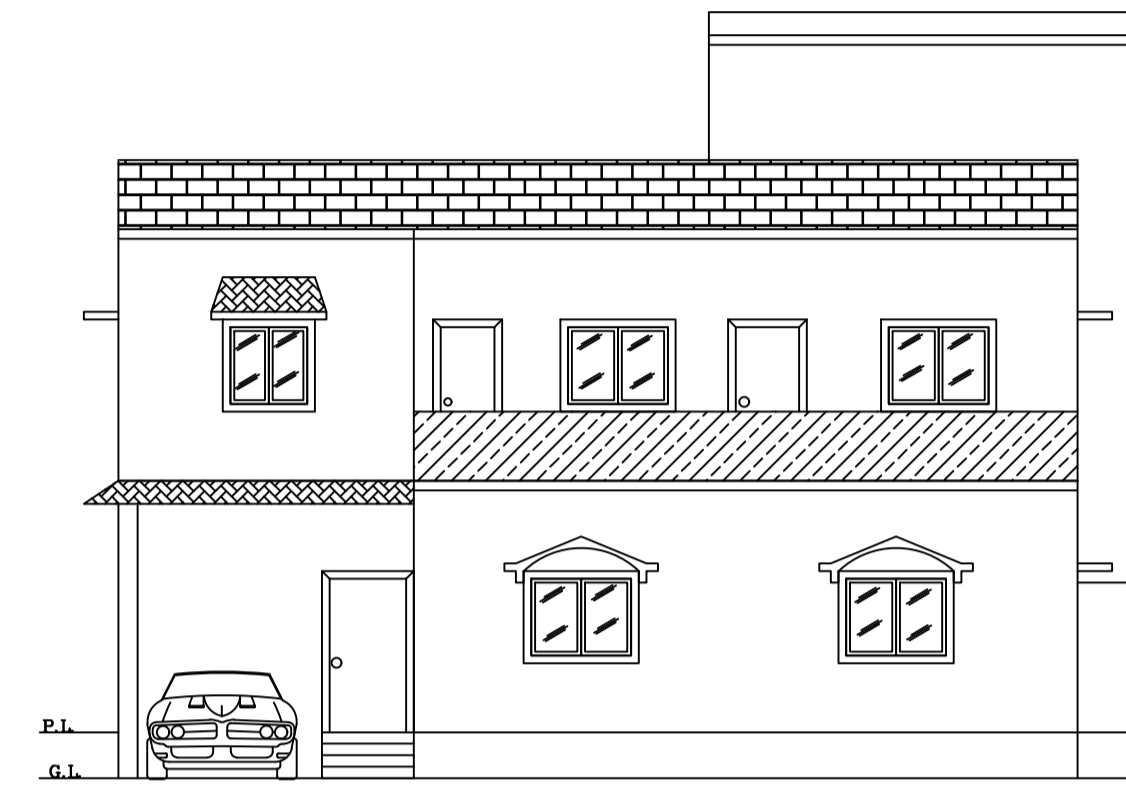


FRONT ELEVATION (SCALE 1:100)

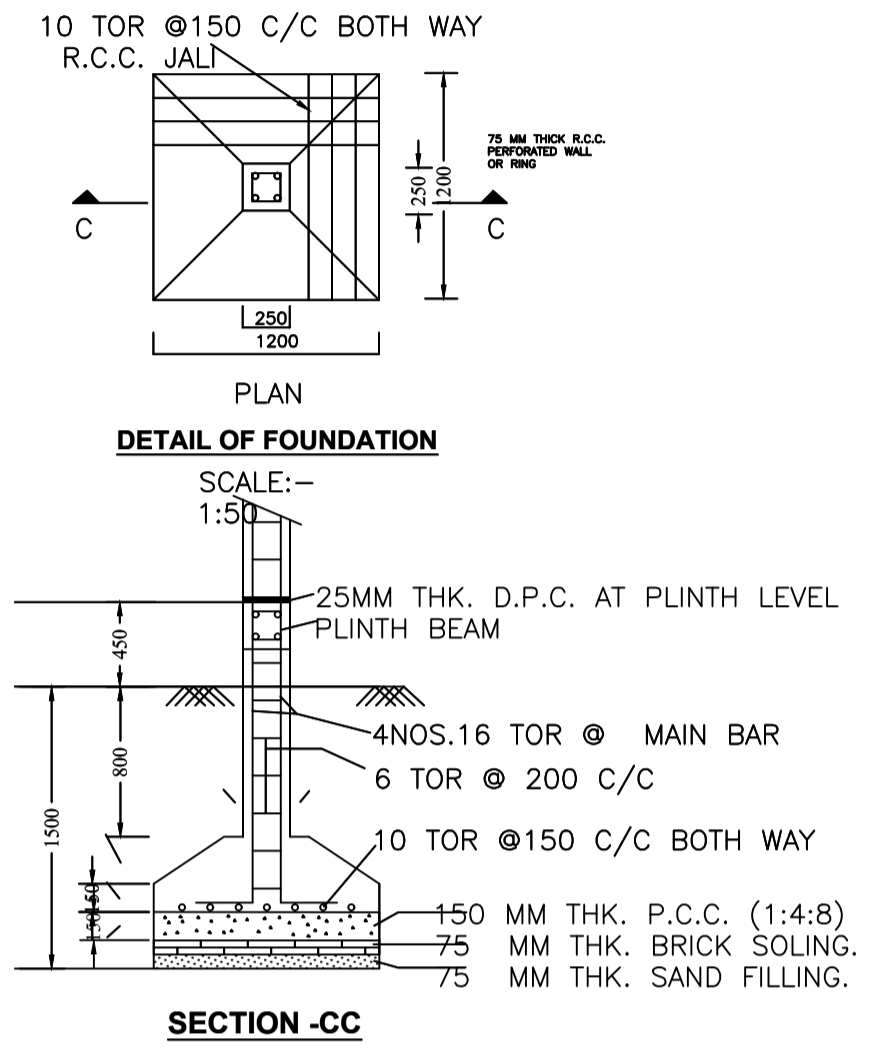


SECTION -CC

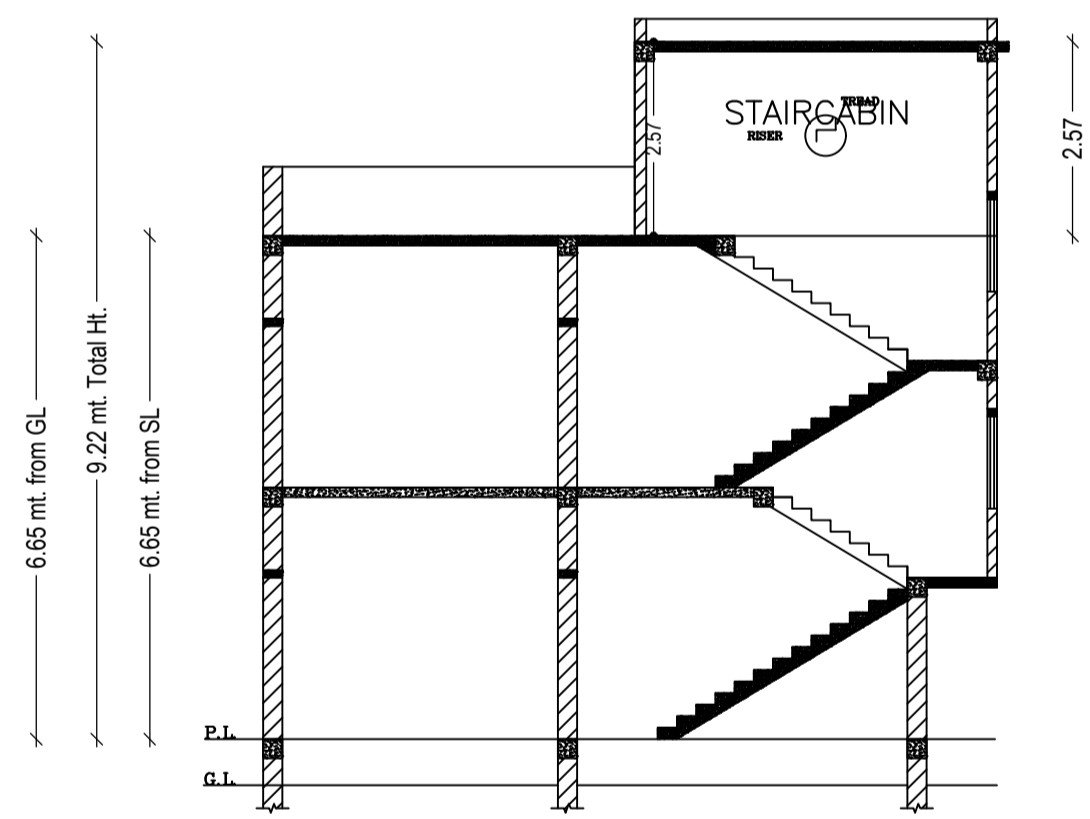

SECTION ON (SCALE 1:100)

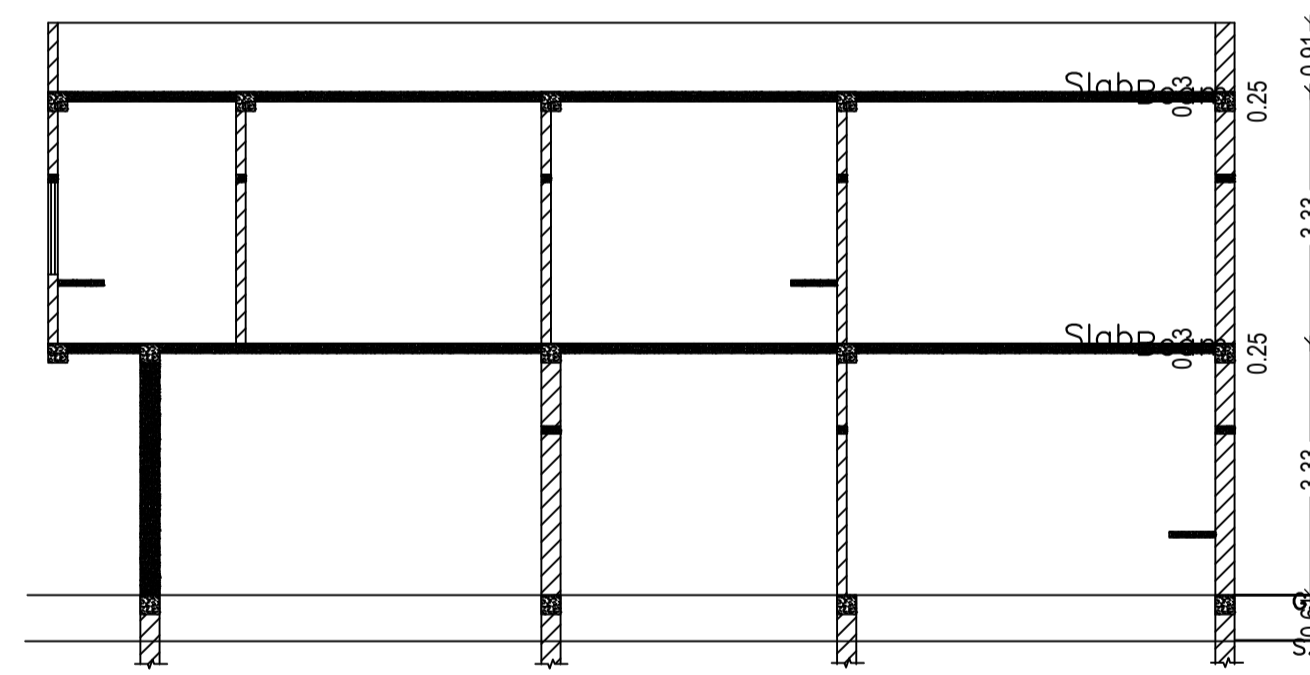

SECTION ON (SCALE 1:100)

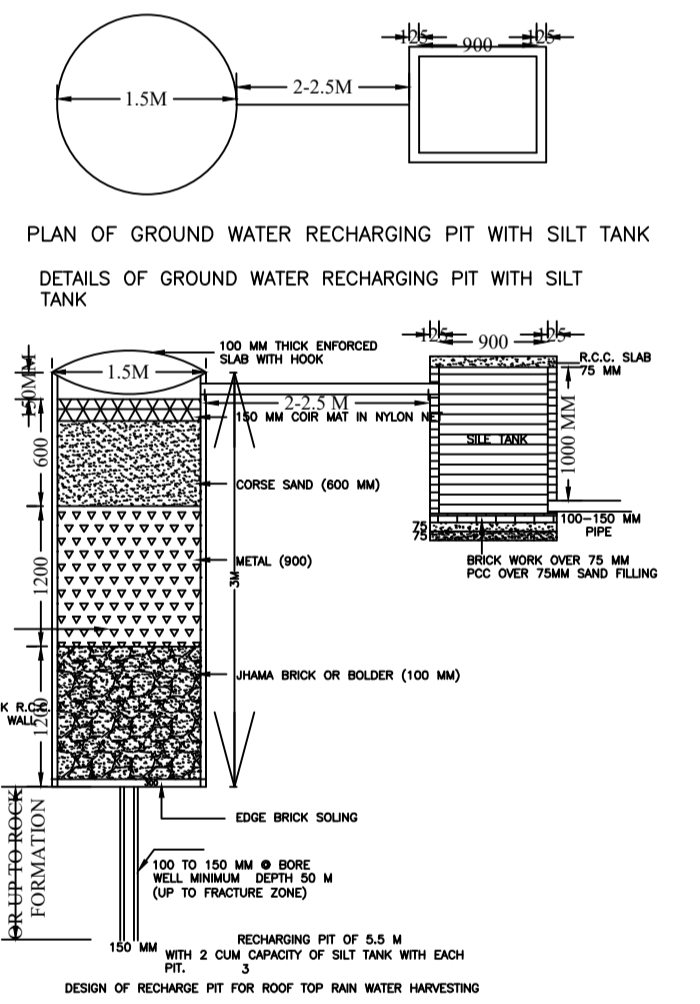

DESIGN OF RECHARGE PIT FOR ROOF TOP RAIN WATER HARVESTING

SCHEDULE OF DOOR:

BUILDING NAME	NAME	LENGTH	HEIGHT	NOS
A1 (RESIDENCE)	D2	0.76	2.10	06
A1 (RESIDENCE)	D1	0.91	2.10	07
A1 (RESIDENCE)	D1	0.92	2.10	02
A1 (RESIDENCE)	D	1.03	2.10	01
A1 (RESIDENCE)	D	1.05	2.10	01
A1 (RESIDENCE)	D	1.07	2.10	10

SCHEDULE OF WINDOW/VENTILATION:

BUILDING NAME	NAME	LENGTH	HEIGHT	NOS
A1 (RESIDENCE)	V	0.61	1.20	07
A1 (RESIDENCE)	W2	0.91	1.20	03
A1 (RESIDENCE)	W1	1.52	1.20	12
A1 (RESIDENCE)	W1	1.53	1.20	02

UnitBUA Table for Building :A1 (RESIDENCE)





FLOOR	Name	UnitBUA Type	UnitBUA Area	Carpet Area	No. of Rooms	No. of Tenement
GROUND FLOOR PLAN	SPLIT1	FLAT	175.06	174.94	14	1
FIRST FLOOR PLAN	SPLIT2	FLAT	190.67	190.57	11	1
Total:	-	-	365.73	365.51	25	2

Building :A1 (RESIDENCE)

Floor Name	Total Built Up Area (Sq.mt.)	Proposed FAR Area (Sq.mt.) Resi.	Total FAR Area (Sq.mt.)	Total Consumed Additional FAR Area (Sq.mt.)	Tnmt (No.)
Ground Floor	212.00	212.00	212.00	212.00	01
First Floor	217.54	217.54	217.54	217.54	01
Terrace Floor	0.00	0.00	0.00	0.00	00
Total:	429.54	429.54	429.54	429.54	02
Total Number of Same Buildings	1				
Total:	429.54	429.54	429.54	429.54	02

LTP NAME AND SIGNATURE	STRUCTURAL ENG'S NAME AND SIGNATURE	BUILDER NAME AND SIGNATURE	DIGITAL SIGNATURE
MAHENDRA MEHTA SINPC/DFTMN/0002/2022			

Proposal Basic Information	
Proposal File No.	SINPC/0347/W07/2022
Owner Name	MADHURI KERKETTA
Khata No	130
Plot No	288
Village Name	Khijri
Use	Residential
SubUse	Bungalow/ Dwelling / Non Apartment

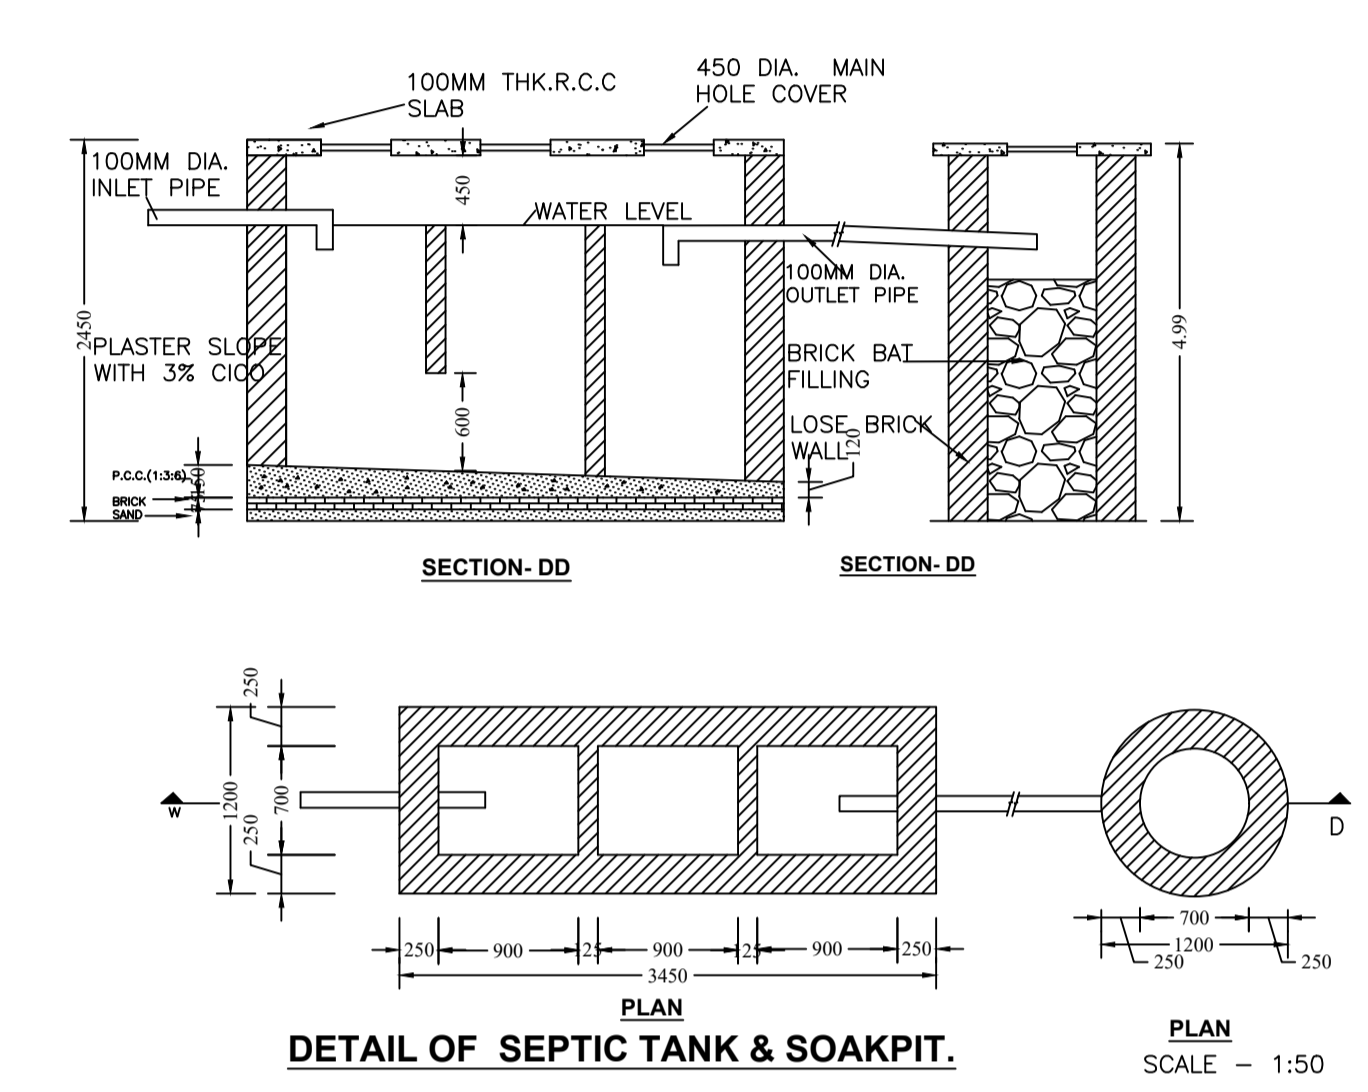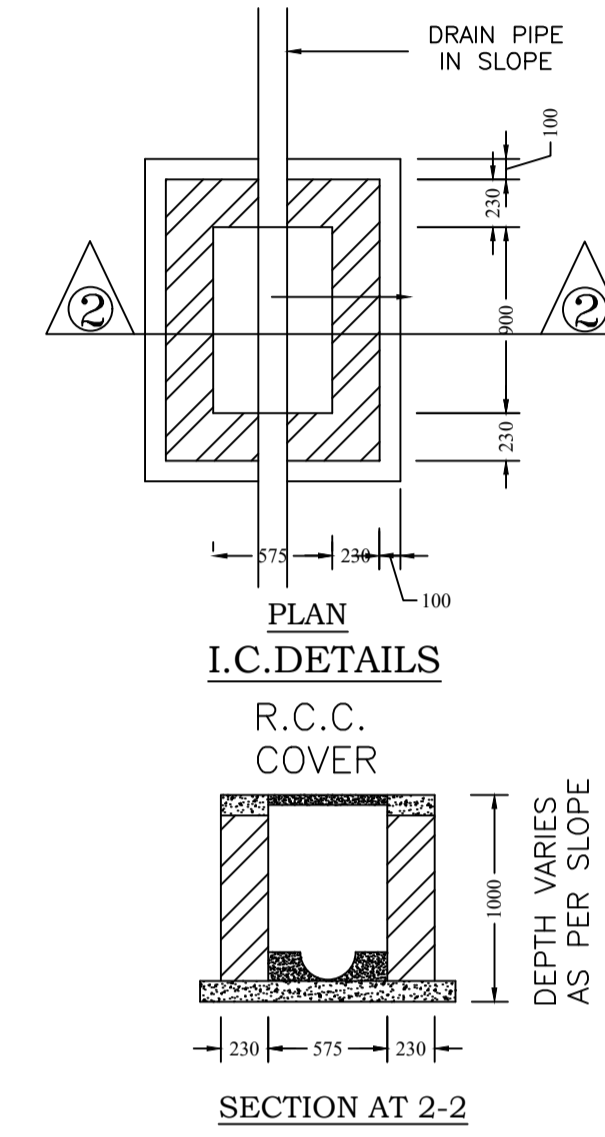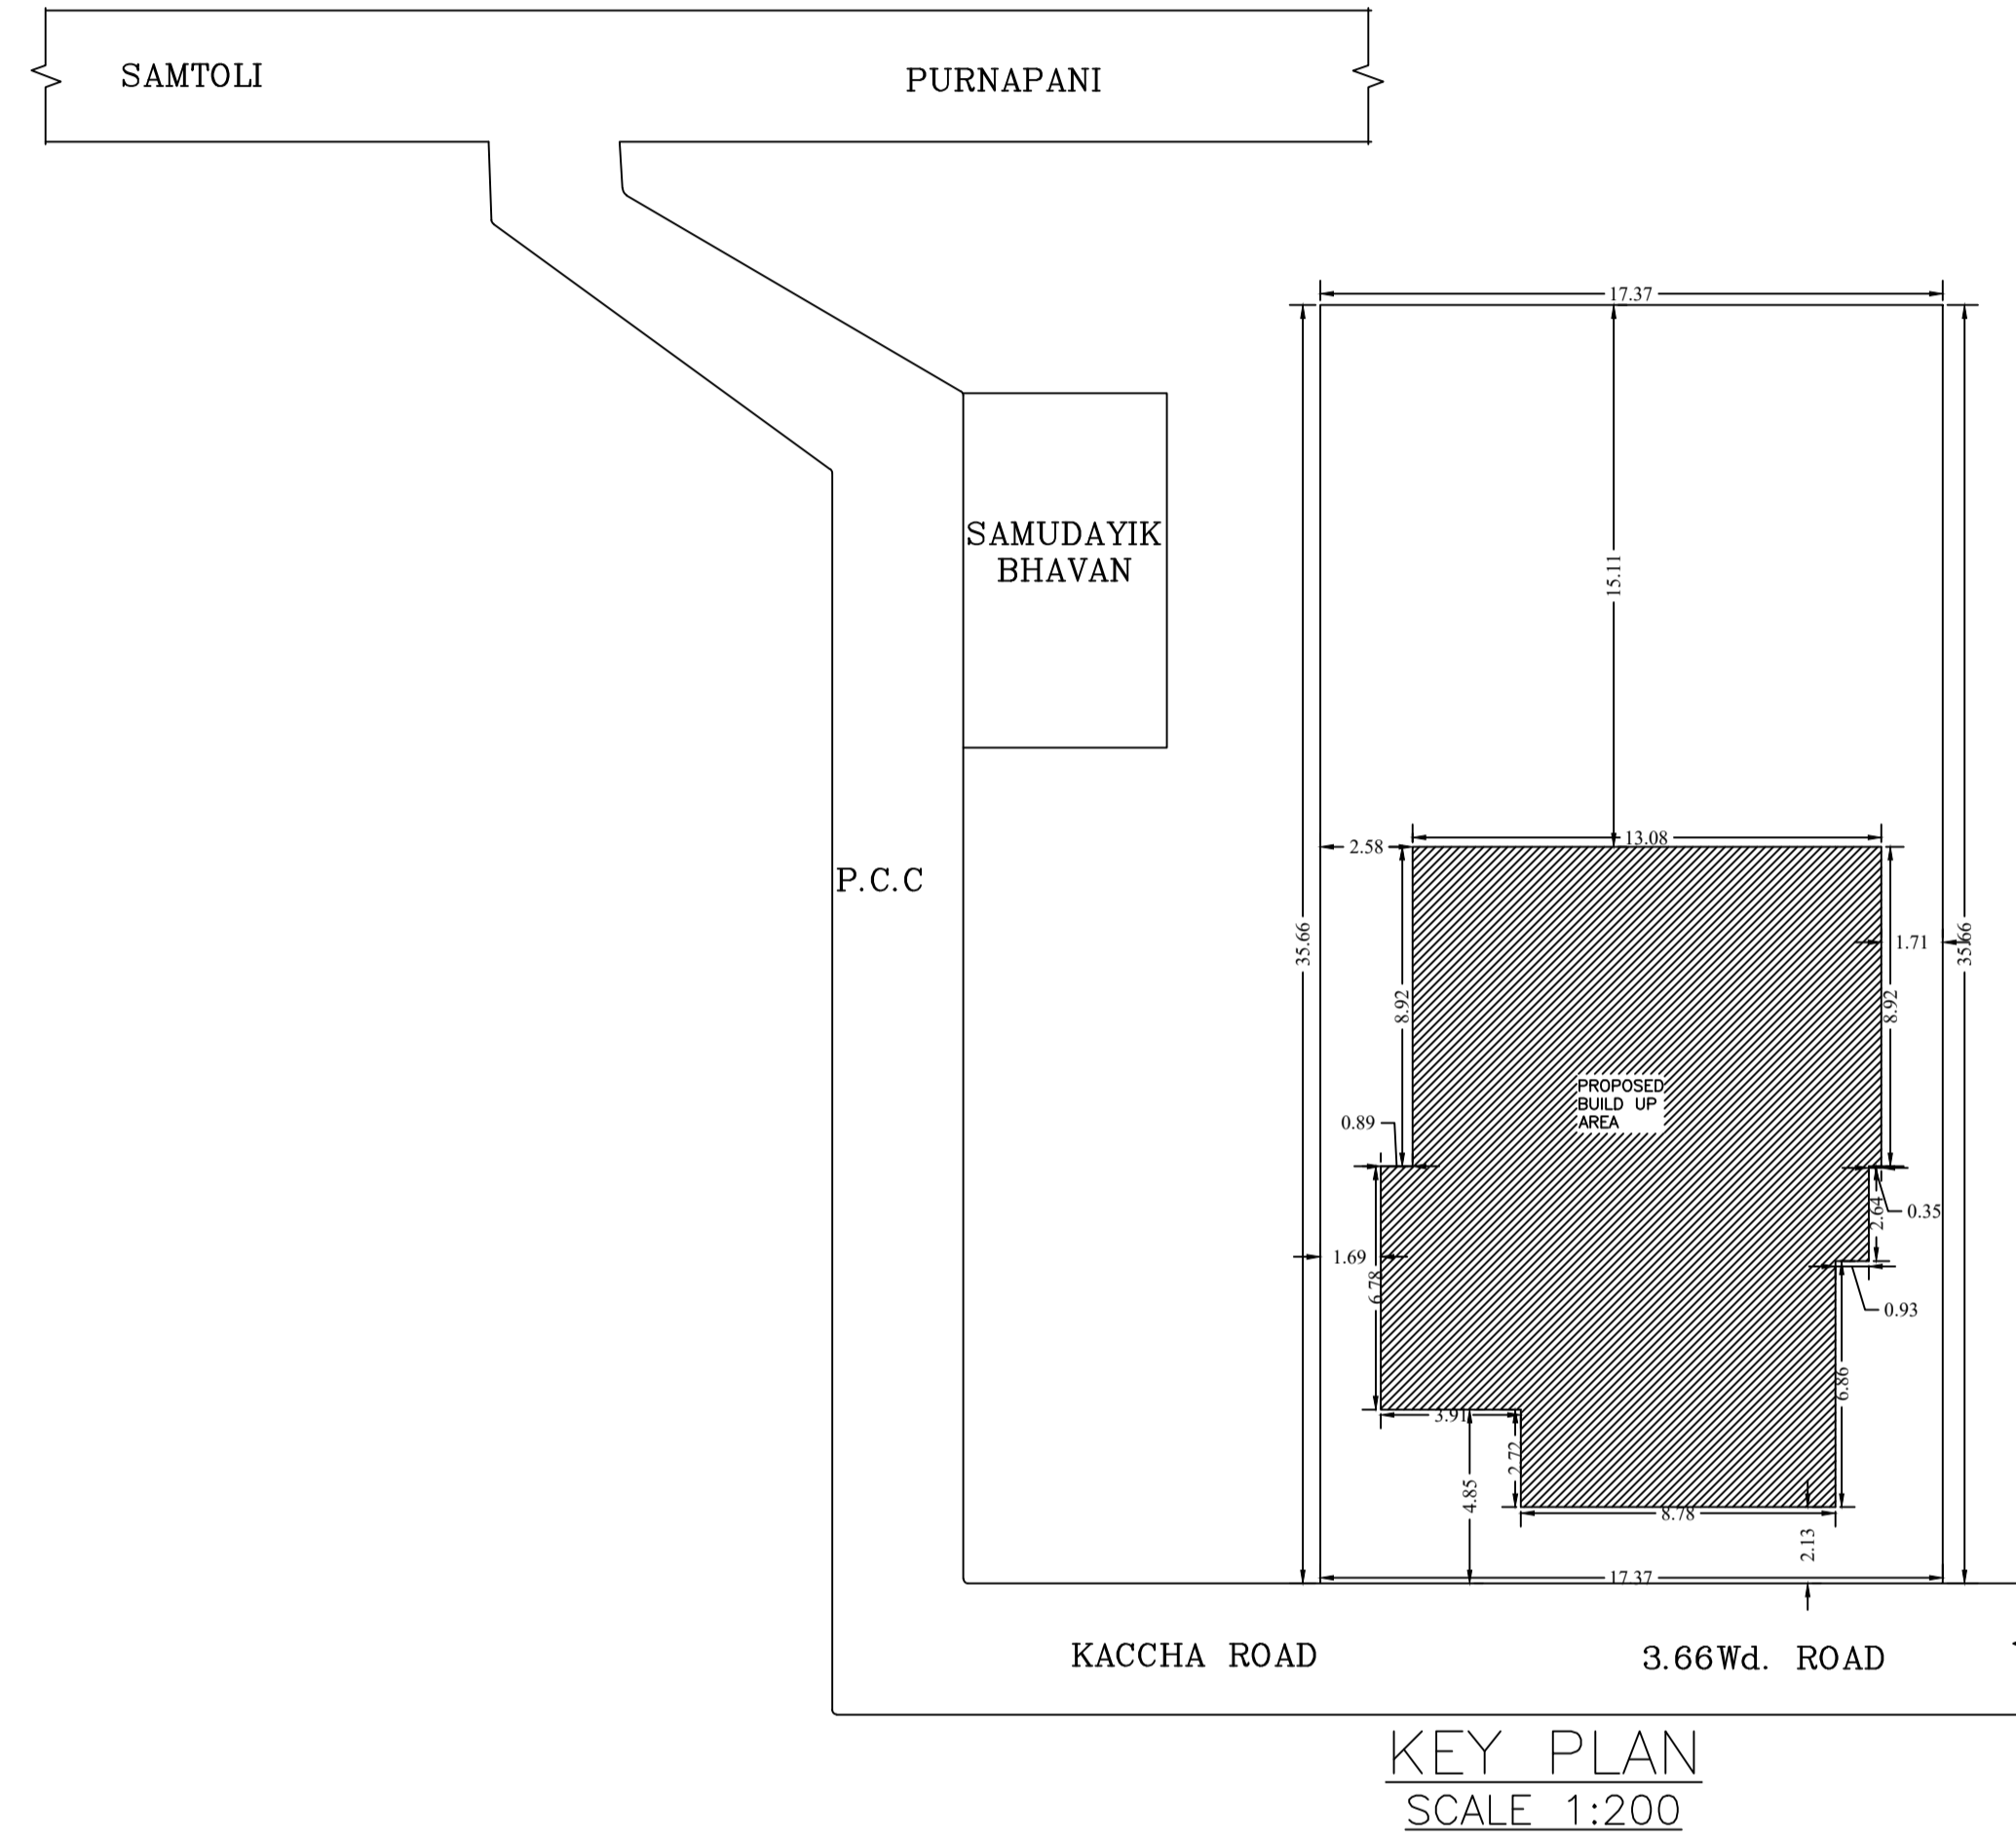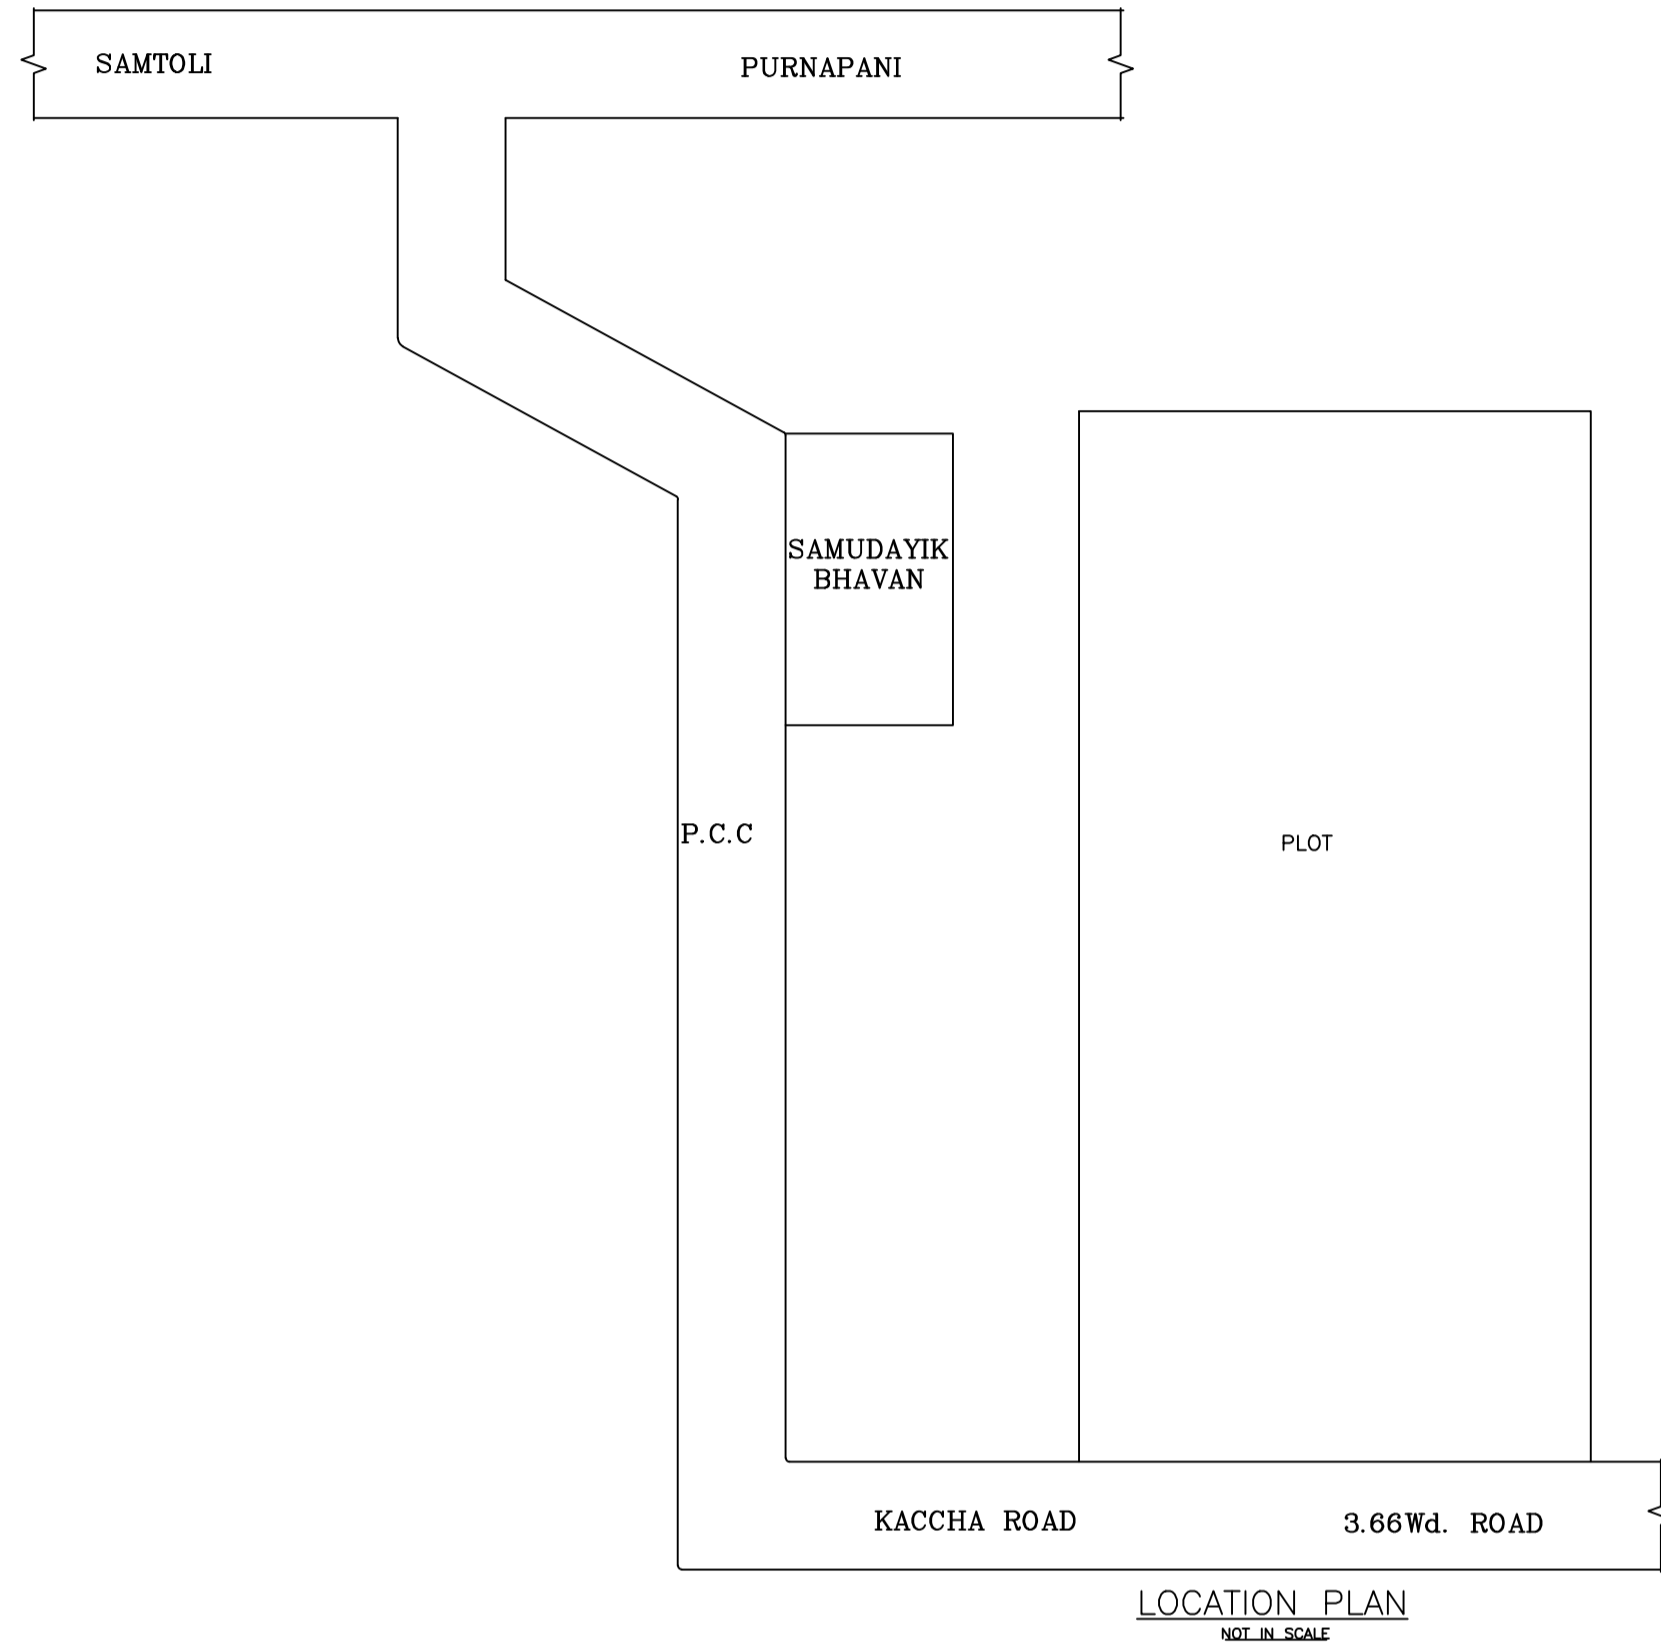

LTP NAME AND SIGNATURE	STRUCTURAL ENG'S NAME AND SIGNATURE	BUILDER NAME AND SIGNATURE	DIGITAL SIGNATURE
MAHENDRA MEHTA SINPC/DFTMN/0002/2022			