



TERRACE FLOOR PLAN (SCALE 1:100)

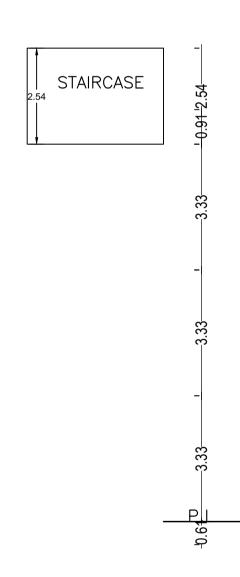

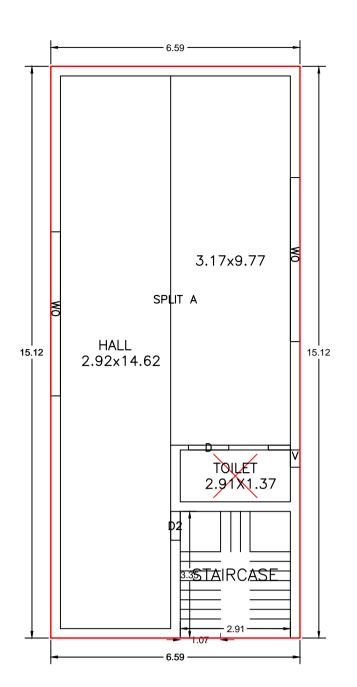

FIRST FLOOR PLAN (Proposed) (SCALE 1:100)

UnitBUA Table for Building :A (ELISHBA LAKRA)

FLOOR	Name	UnitBUA Type	UnitBUA Area	Carpet Area	No. of Rooms	No. of Tenement
GROUND FLOOR PLAN	SPLIT A	FLAT	234.89	233.92	1	1
SECOND FLOOR PLAN	SPLIT A	FLAT	0.00	0.00	7	0
FIRST FLOOR PLAN	SPLIT A	FLAT	0.00	0.00	2	0
Total:	-	-	234.89	233.92	10	1

SCHEDULE OF DOOR:

BUILDING NAME	NAME	LENGTH	HEIGHT
A (ELISHBA LAKRA)	D2	0.76	2.10
A (ELISHBA LAKRA)	D	1.07	2.10
A (ELISHBA LAKRA)	D	1.18	2.10
A (ELISHBA LAKRA)	R.S	2.74	2.10
SCHEDULE C	F WINDOW/	VENTILATION	1:

BUILDING NAME	NAME	LENGTH	HEIGHT
A (ELISHBA LAKRA)	V	0.46	0.61
A (ELISHBA LAKRA)	W	1.52	1.22
A (ELISHBA LAKRA)	W0	4.34	1.22

Building :A (ELISHBA LAKRA)

Floor Name	Total Built Up Area (Sq.mt.)	Proposed FAR Area (Sq.mt.) Resi.	Total FAR Area (Sq.mt.)	Total Consumed Additional FAR Area (Sq.mt.)	Tnmt (No.)
Ground Floor	99.68	99.68	99.68	99.68	01
First Floor	99.68	99.68	99.68	99.68	00
Second Floor	99.69	99.69	99.69	99.69	00
Terrace Floor	0.00	0.00	0.00	0.00	00
Total :	299.05	299.05	299.05	299.05	01
Total Number of Same Buildings :	1				
Total :	299.05	299.05	299.05	299.05	01

## FAR & Tenement Details (Table 4c-1)

Building	No. of Same Bldg	Total Built Up Area (Sq.mt.)	Proposed FAR Area (Sq.mt.) Resi.	Total FAR Area (Sq.mt.)	Total Consumed Additional FAR Area (Sq.mt.)	Tnmt (No.)
A (ELISHBA LAKRA)	1	299.05	299.05	299.05	299.05	01
Grand Total :	1	299.05	299.05	299.05	299.05	01

## Building USE/SUBUSE Details

Building Name	Building Use	Building SubUse	Building Structure
A (ELISHBA LAKRA)	Residential	Bungalow/ Dwelling / Non Apartment	Non-Highrise

		DATE	23-09-2024
	+	SHEET NO.	1
Proposal Basic Info	rmation	-	
Proposal File No.	SINPC/BP/04	80/W06/2023	
Owner Name	ELISABA LAK	RA	
Khata No	113		
Plot No	2488		
Village Name	Khijri		
Use	Residential		
SubUse	Bungalow/ Dw	elling / Non Apar	tment
	-		


AREA STATEMENT SIMDEGA NAGAR PANCHAYAT	VERSION NO.: 1.0.70 VERSION DATE: 16/10/2020			
	VERSION DATE: 16/10/2020			
PROJECT DETAIL: Region: JHARKHAND URBAN				
LOCAL BODIES				
District: SIMDEGA	Plot SubUse: Bungalow/ Dwelling /	Non Apartment		
Authority: SIMDEGA NAGAR PANCHAYAT	PlotNearbyReligiousStructure: NA			
Inward_No: SINPC/BP/0480/W06/2023	Plot/SubPlot No: 2488			
Application Type: General Proposal	North: -			
Project Type: Building Permission	South: -			
Nature of Development: New	East: -			
Location of Development Area: Old				
Area	West: -			
AREA DETAILS:		SQ.MT.		
AREA OF PLOT (Minimum)	(A)	262.95		
Deduction for NetPlot Area				
Surrender Free of Cost		10.07		
Total		10.07		
NET AREA OF PLOT(Gross Plot Area				
- Deduction from Gross Plot	(A-Deductions)	252.87		
area)				
Deduction for Balance Plot Area(from Gros	s Plot Area)			
Surrender Free of Cost		10.07		
Common Plot		28.79		
Total		38.86		
BALANCE AREA OF PLOT(Net Plot				
Area - Recreational/Amenity	(A-Deductions)	224.08		
space) PLOT AREA FOR COVERAGE(Net				
Plot Area)	(A-Deductions)	252.87		
Plot Area for FAR (Net Plot Area	(A-Deductions)	262.95		
+ RoadWidening Area)	(**************************************	202.00		
COVERAGE CHECK				
Permissible Coverage area (6		151.72		
Proposed Coverage Area ( 39		99.68		
Total Prop. Coverage Area ( 3		99.68		
Balance coverage area ( 20.58	3 % )	52.04		
FAR CHECK				
Perm. FAR Area(1.800)		473.31		
Total Perm. FAR area		473.31		
Residential FAR		299.05		
Proposed FAR Area		299.05		
Total Proposed FAR Area		299.05		
Consumed FAR (Factor)		1.14		
Balance FAR Area	174.26			
BUILT UP AREA CHECK				
Total Proposed BuiltUp Area	299.05			
ARCHITECT (Regd)	DEELIP KUMAR			
ENGGINEER (Regd)				
SUPERVISOR (Regd)				
OWNER (Regd)		ELISABA LAKRA		
DEVELOPMENT AU	THORITY	LOCAL BODY		
	1			

nmt (No.)	COLOR INDEX
0.1	PLOT BOUNDARY
01	ABUTTING ROAD
01	PROPOSED CONSTRUCTION
	COMMON PLOT
	ROAD WIDENING AREA
	EXISTING (To be retained)
	EXISTING (To be demolished)

## Buildingwise Floor FAR Details

	Building	Name	Total	
Floor Name	A (ELISHBA	LAKRA)		
r iour riame	Proposed Built Up Area	Proposed FAR Area	Total Proposed Built	Total FAR Area
	(Sq.mt.)	(Sq.mt.)	Up Area (Sq.mt.)	(Sq.mt.)
Ground Floor	99.68	99.68	99.68	99.68
First Floor	99.68	99.68	99.68	99.68
Second Floor	99.69	99.69	99.69	99.69
Terrace Floor	0.00	0.00	0.00	0.00
Total :	299.05	299.05	299.05	299.05

AND SIGNATURE	STRUCTURAL ENG'S NAME AND SIGNATURE	BUILDER NAME AND SIGNATURE	DIGITAL SIGNATURE
MAR MN/0003/2023			

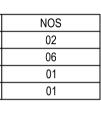

NOS	
02	
07	
04	