

SITE PLAN

FAR & Tenement Details (Table 4c-1)

Building	No. of Same Bldg	Total Built Up Area (Sq.mt.)	Proposed FAR Area (Sq.mt.) Resi.	Total FAR Area (Sq.mt.)	Total Consumed Additional FAR Area (Sq.mt.)	Tnmt (No.)
A (BUILDING)	1	157.32	157.32	157.32	157.32	02
Grand Total :	1	157.32	157.32	157.32	157.32	02

Proposal Basic Information

Proposal File No.	SINPC/ENG/0001/2022
Owner Name	SUSHIL AIND
Khata No	57
Plot No	4739
Village Name	Gotra
Use	Residential
SubUse	Bungalow/ Dwelling / Non Apartment

Required Parking (Table 7a)

Building Name	Type	SubUse	Area (Sq.mt.)	Units		Car		Visitors Car			
				Reqd.	Prop.	Reqd./Unit	Reqd.	Prop.	Reqd./Unit	Reqd.	Prop.
A (BUILDING)	Residential	Bungalow/ Dwelling / Non Apartment	>0	1	2.00	1	2	-	-	-	-
			>0	1	2.00	-	-	-	1	1	-
Total :				-	-	-	2	2	-	1	1

Parking Check (Table 7b)

Vehicle Type	Reqd.		Prop.	
	No.	Area	No.	Area
Car	-	-	2	25.00
Total Car	2	25.00	2	25.00
Visitor's Car Parking	-	-	1	12.50
Total Visitor Parking	1	12.50	1	12.50
Total		37.50		37.50

AREA STATEMENT SIMDEGA NAGAR PANCHAYAT	VERSION NO: 1.0.66	VERSION DATE: 16/10/2020
PROJECT DETAIL:	Region: JHARKHAND URBAN LOCAL BODIES	Plot Use: Residential
	District: SIMDEGA	Plot SubUse: Bungalow/ Dwelling / Non Apartment
	Authority: SIMDEGA NAGAR PANCHAYAT	PlotNearbyReligiousStructure: NA
	Inward No: SINPC/ENG/0001/2022	PlotSubPlot No: 4739
	Application Type: General Proposal	North: Road Width - 3.6
	Project Type: Building Permission	South: Road Width - 3.6
	Nature of Development: New	East: Plot No. - 4739
	Location of Development Area: Old Area	West: Plot No. - 4739
AREA DETAILS:	AREA OF PLOT (Minimum)	(A) 687.71
	Deduction for NetPlot Area	
	Road Widening Area	48.98
	Total	48.98
	NET AREA OF PLOT(Gross Plot Area - Deduction from Gross Plot area)	(A-Deductions) 638.73
	Deduction for Balance Plot Area(from Gross Plot Area)	
	Road Widening Area	48.98
	Common Plot	37.53
	Total	86.50
	BALANCE AREA OF PLOT(Net Plot Area - Recreational/Amenity space)	(A-Deductions) 601.21
	PLOT AREA FOR COVERAGE(Net Plot Area)	(A-Deductions) 638.73
	Plot Area for FAR (Net Plot Area + RoadWidening Area)	(A-Deductions) 638.73
COVERAGE CHECK	Permissible Coverage area (60.00 %)	383.24
	Proposed Coverage Area (12.32 %)	78.66
	Total Prop. Coverage Area (12.32 %)	78.66
	Balance coverage area (47.69 %)	304.58
FAR CHECK	Perm. FAR Area (1.500)	958.09
	Total Perm. FAR area	958.09
	Residential FAR	157.33
	Proposed FAR Area	157.33
	Total Proposed FAR Area	157.33
	Consumed FAR (Factor)	0.25
	Balance FAR Area	800.76
BUILT UP AREA CHECK	Total Proposed BuiltUp Area	157.32
ARCHITECT (Regd)		vivek raj gupta
ENGINEER (Regd)		
SUPERVISOR (Regd)		
OWNER (Regd)		SUSHIL AIND
DEVELOPMENT AUTHORITY		LOCAL BODY

COLOR INDEX	
PLOT BOUNDARY	Black
ABUTTING ROAD	Green
PROPOSED CONSTRUCTION	Red
COMMON PLOT	Yellow
ROAD WIDENING AREA	Orange
EXISTING (To be retained)	Blue
EXISTING (To be demolished)	Light Blue

Buildingwise Floor FAR Details


Floor Name	Building Name A (BUILDING)		Total	
	Proposed Built Up Area (Sq.mt.)	Proposed FAR Area (Sq.mt.)	Total Proposed Built Up Area (Sq.mt.)	Total FAR Area (Sq.mt.)
Ground Floor	78.66	78.66	78.66	78.66
First Floor	78.66	78.66	78.66	78.66
Terrace Floor	0.00	0.00	0.00	0.00
Total :	157.32	157.32	157.32	157.32

Building USE/SUBUSE Details


Building Name	Building Use	Building SubUse	Building Structure
A (BUILDING)	Residential	Bungalow/ Dwelling / Non Apartment	Non-Highrise

LTP NAME AND SIGNATURE	STRUCTURAL ENG'S NAME AND SIGNATURE	BUILDER NAME AND SIGNATURE	DIGITAL SIGNATURE
vivek raj gupta SINPC/ENG/0001/2022			


Proposal Basic Information	
Proposal File No.	SINPC/0385/W03/2023
Owner Name	SUSHIL AIND
Khata No	57
Plot No	4739
Village Name	Gotra
Use	Residential
SubUse	Bungalow/ Dwelling / Non Apartment

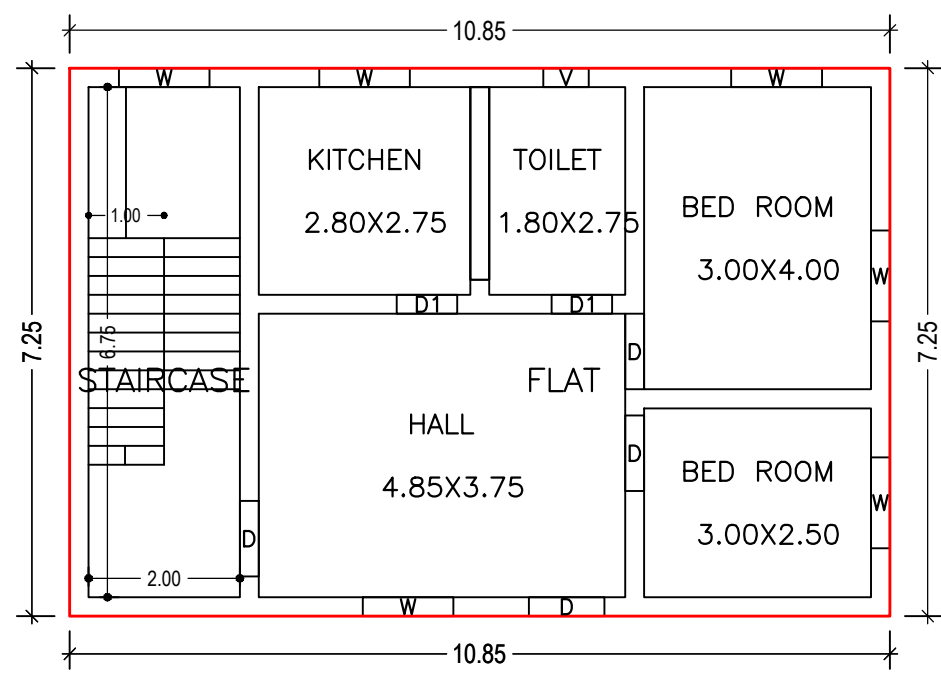


GROUND FLOOR PLAN
(Proposed)
(SCALE 1:100)

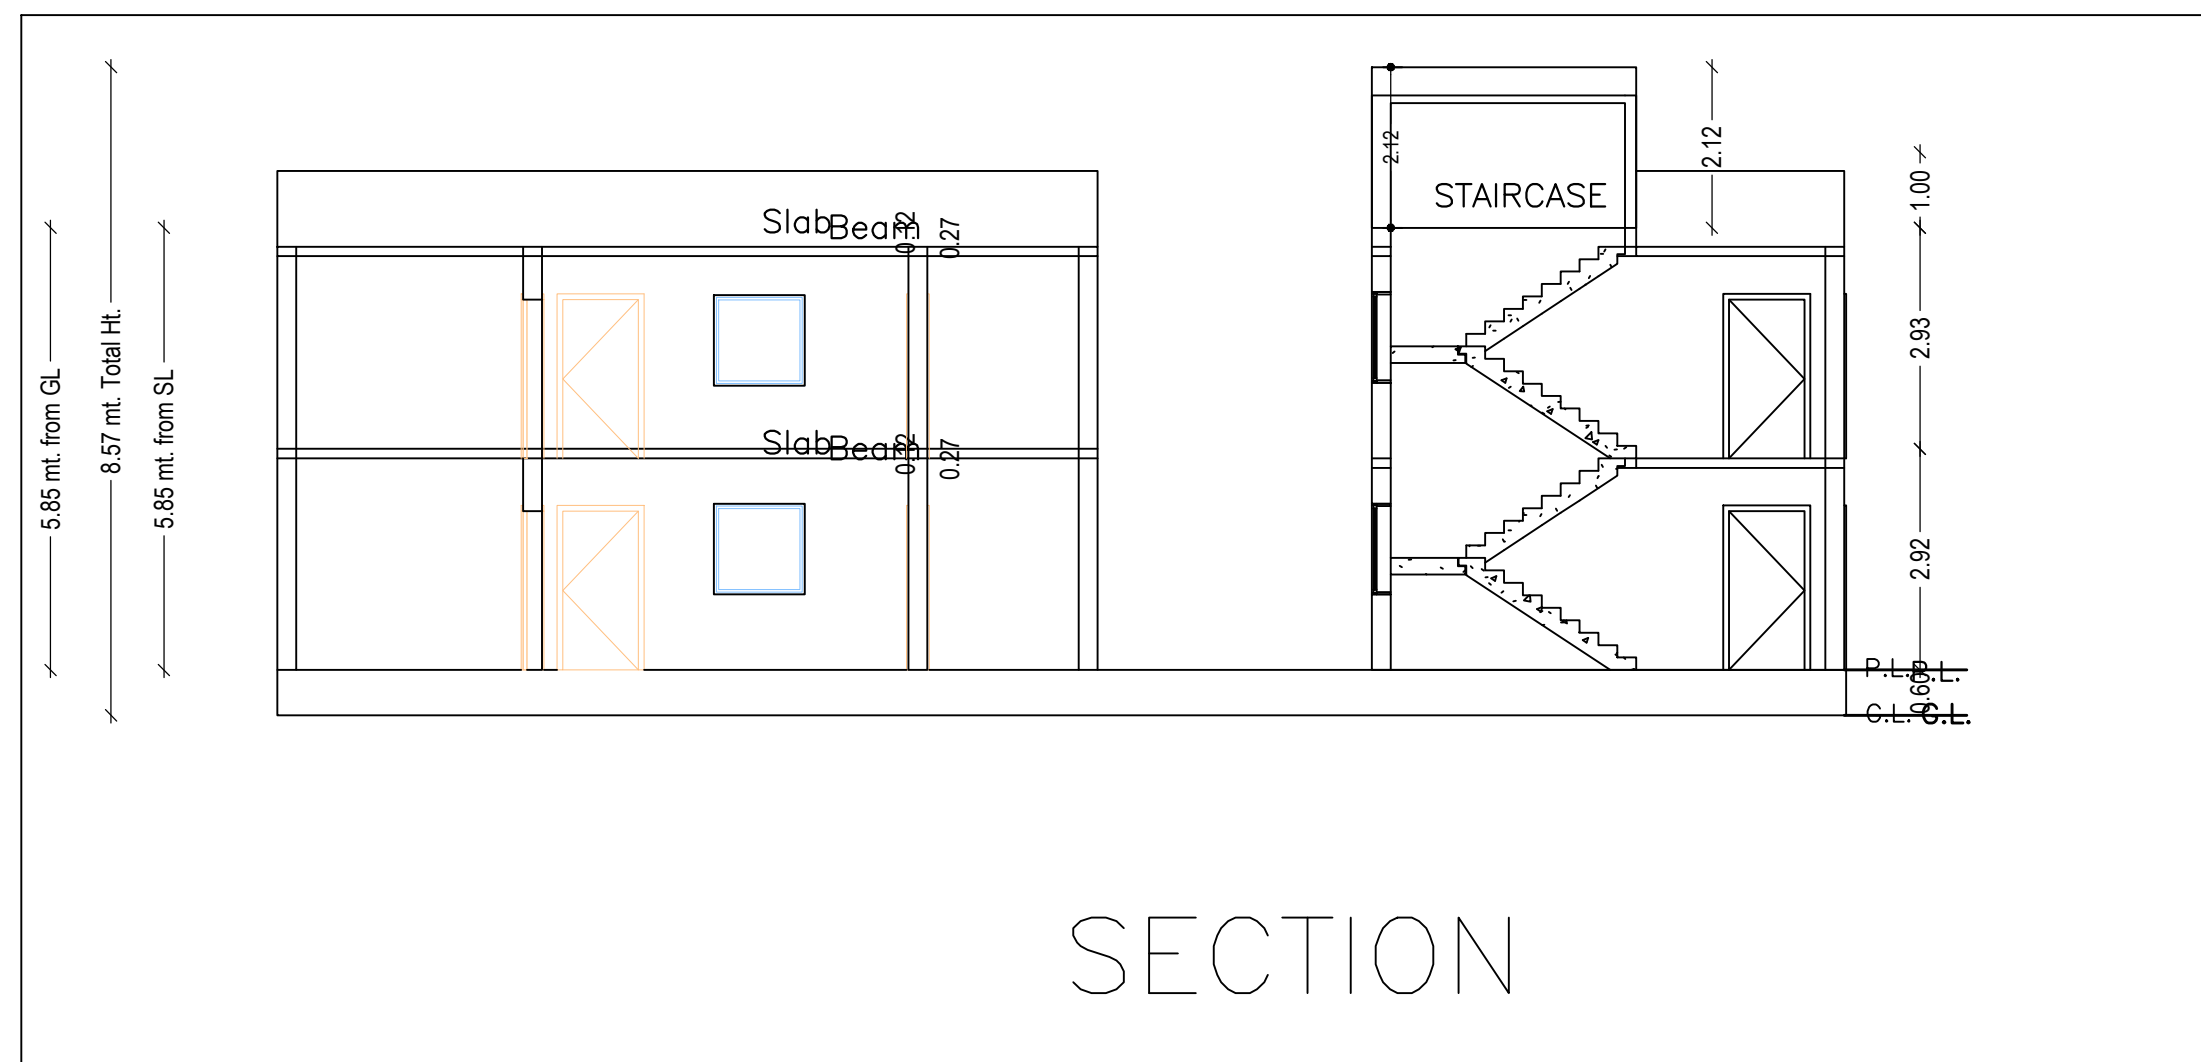





SECTION

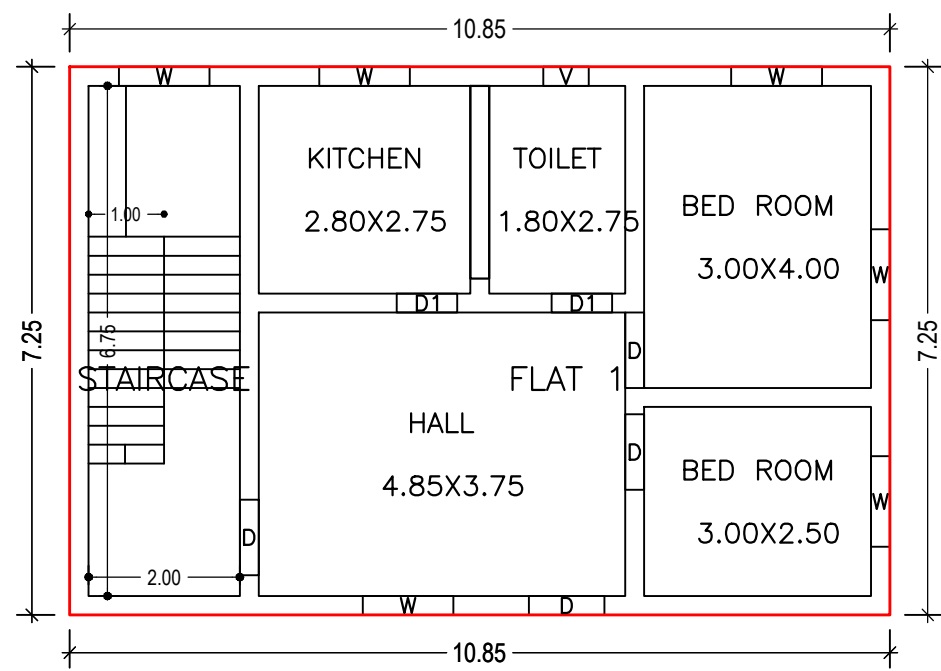


FIRST FLOOR PLAN
(Proposed)
(SCALE 1:100)

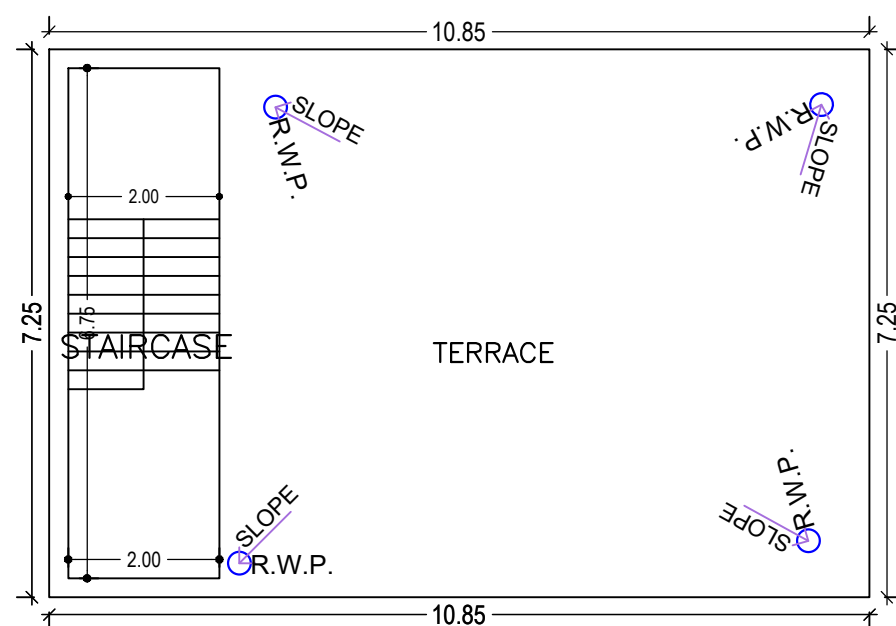

TERRACE FLOOR PLAN
(SCALE 1:100)

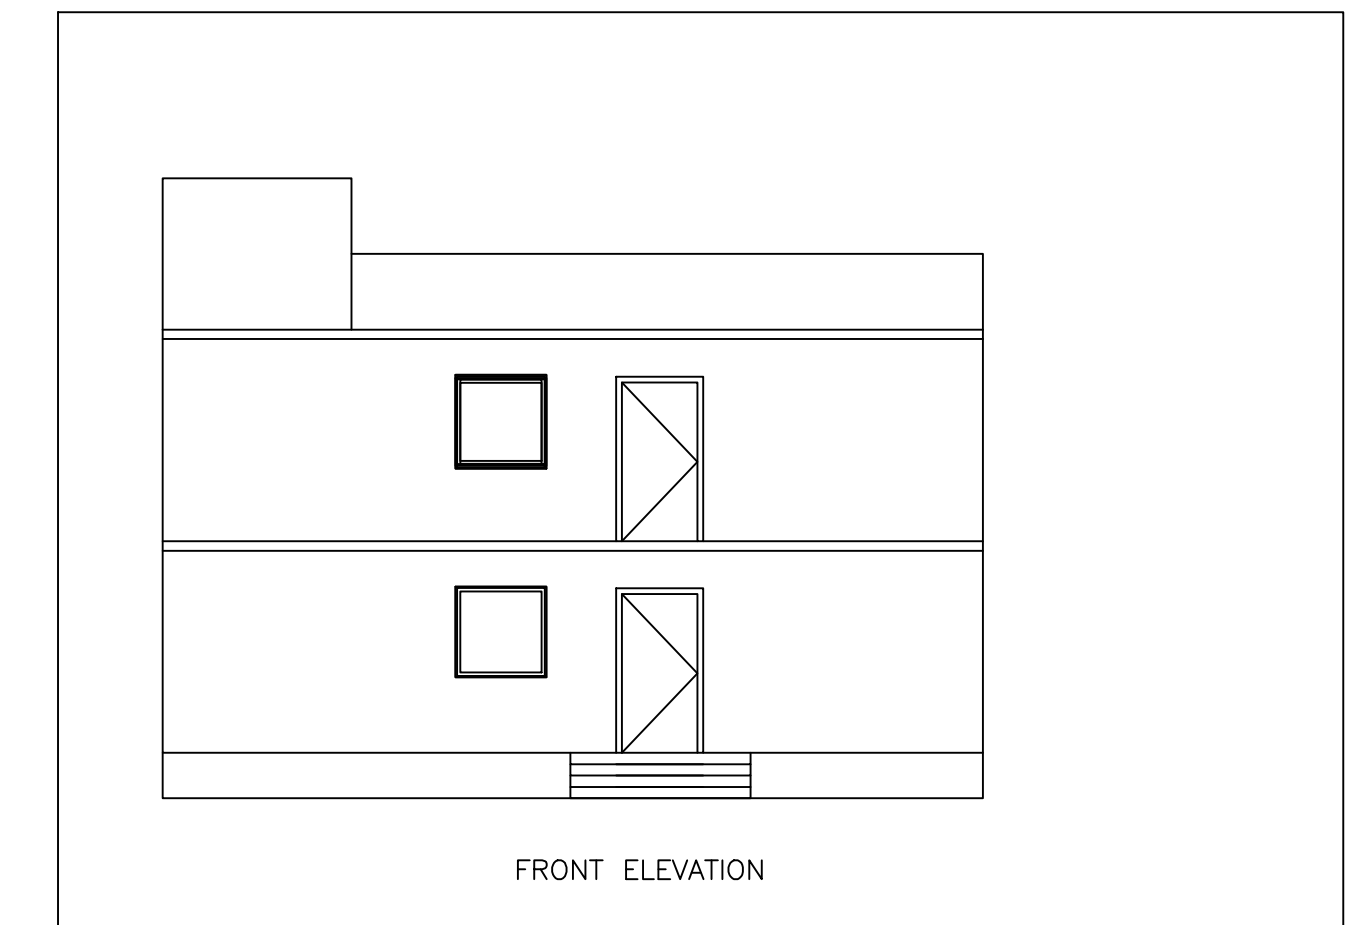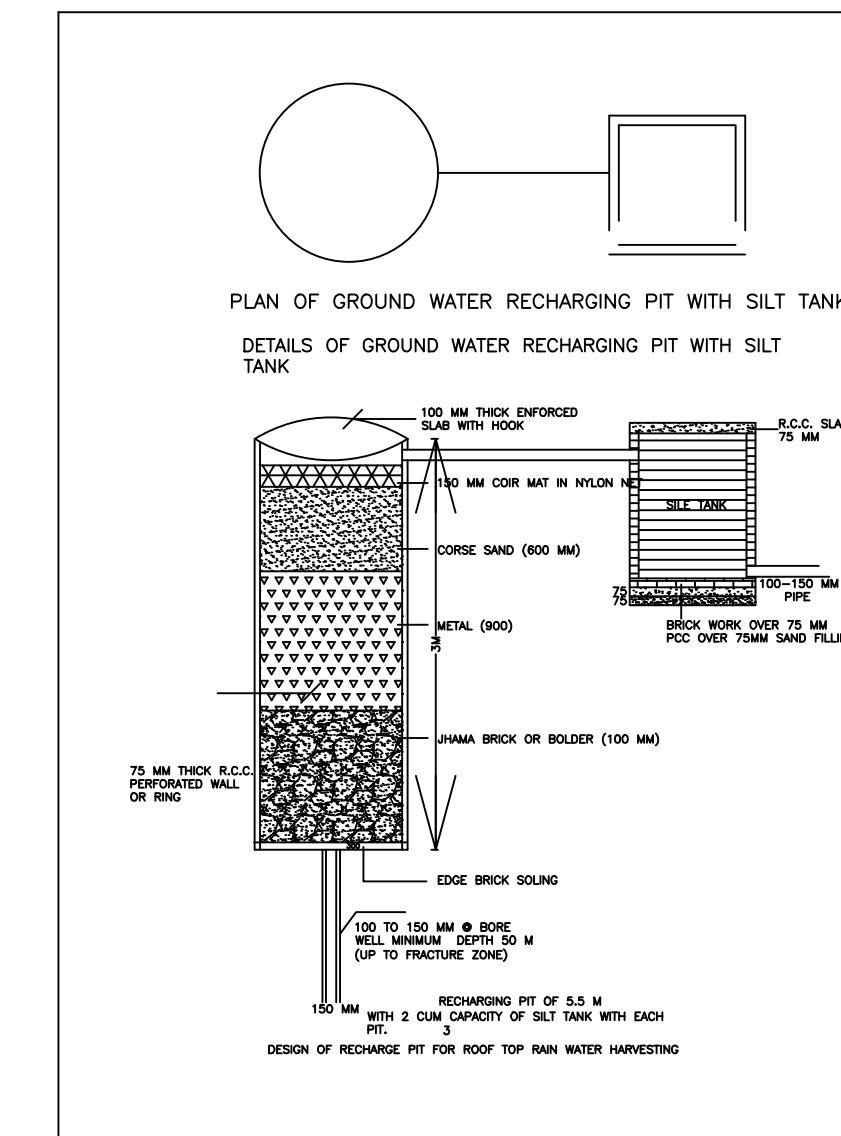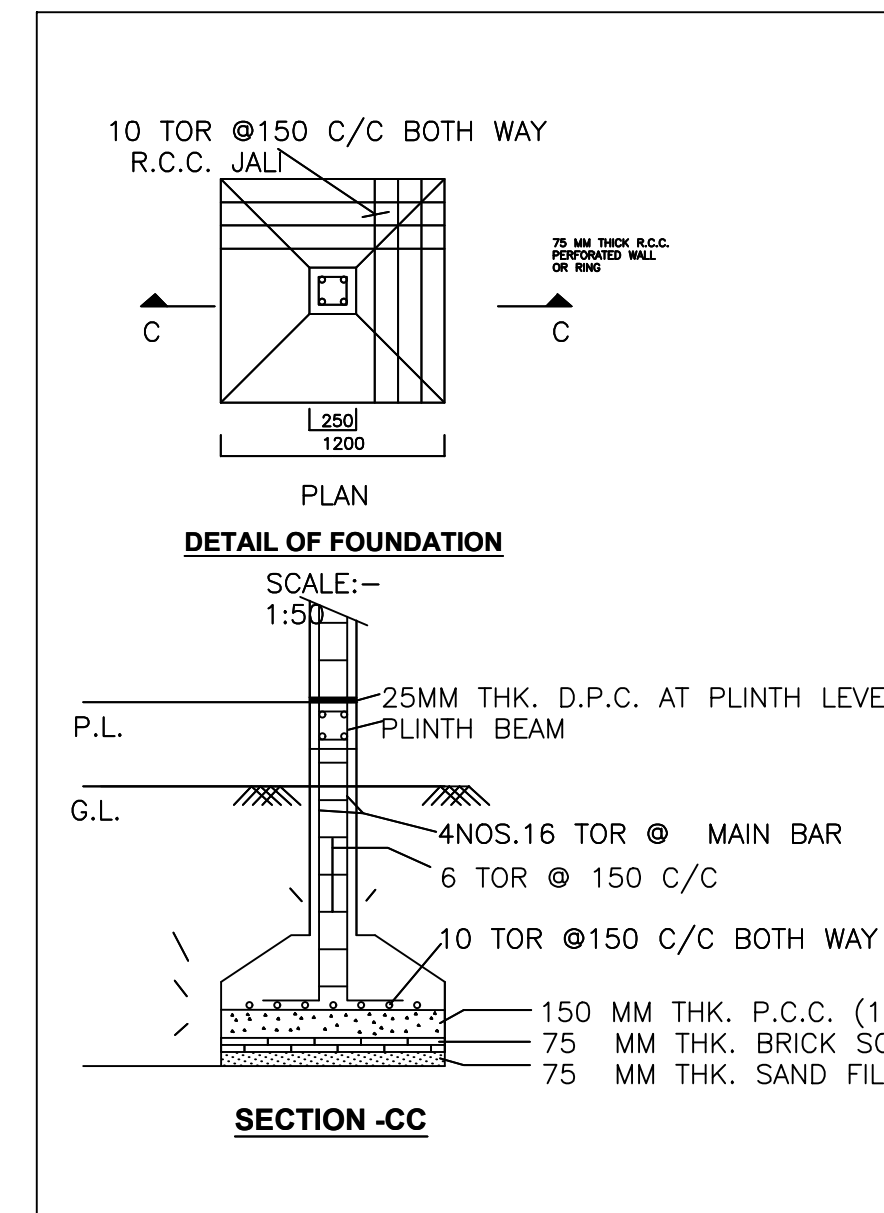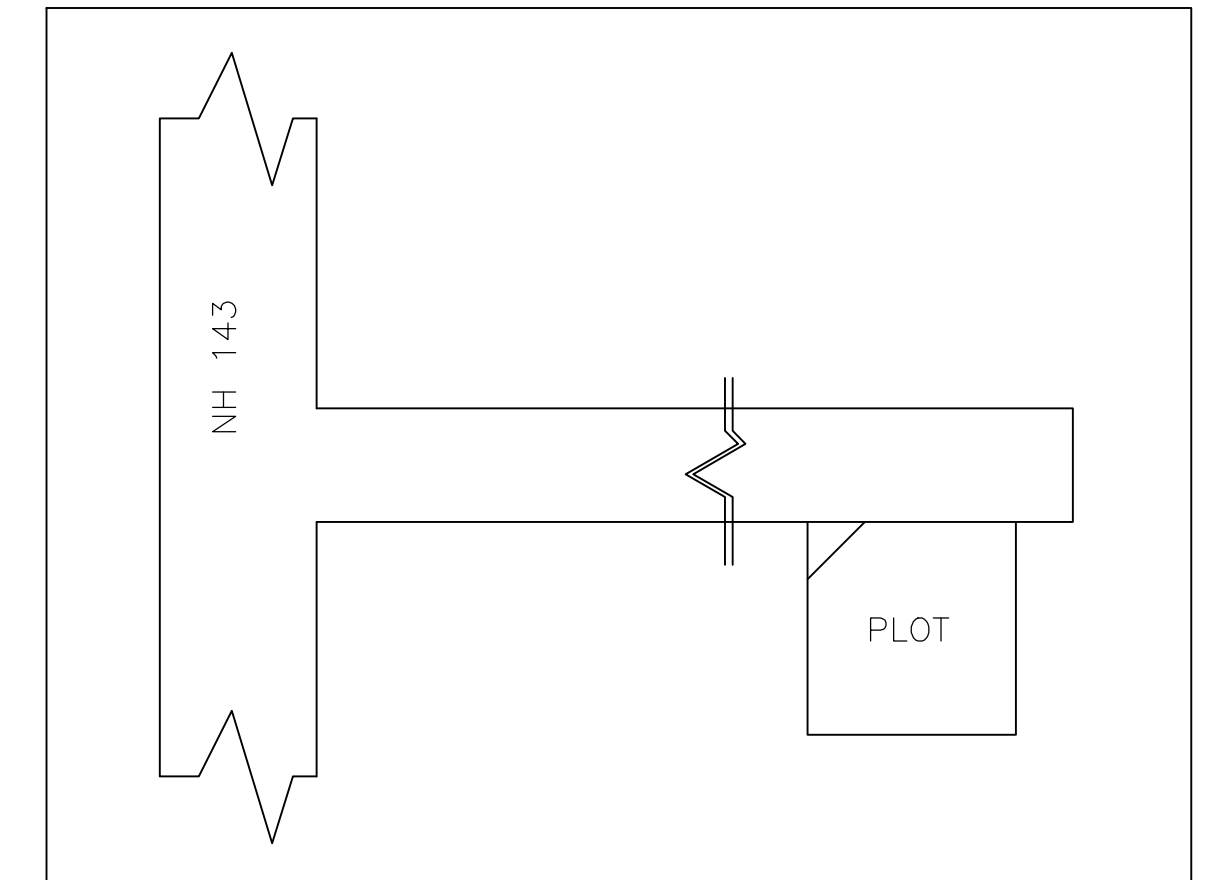

FRONT ELEVATION

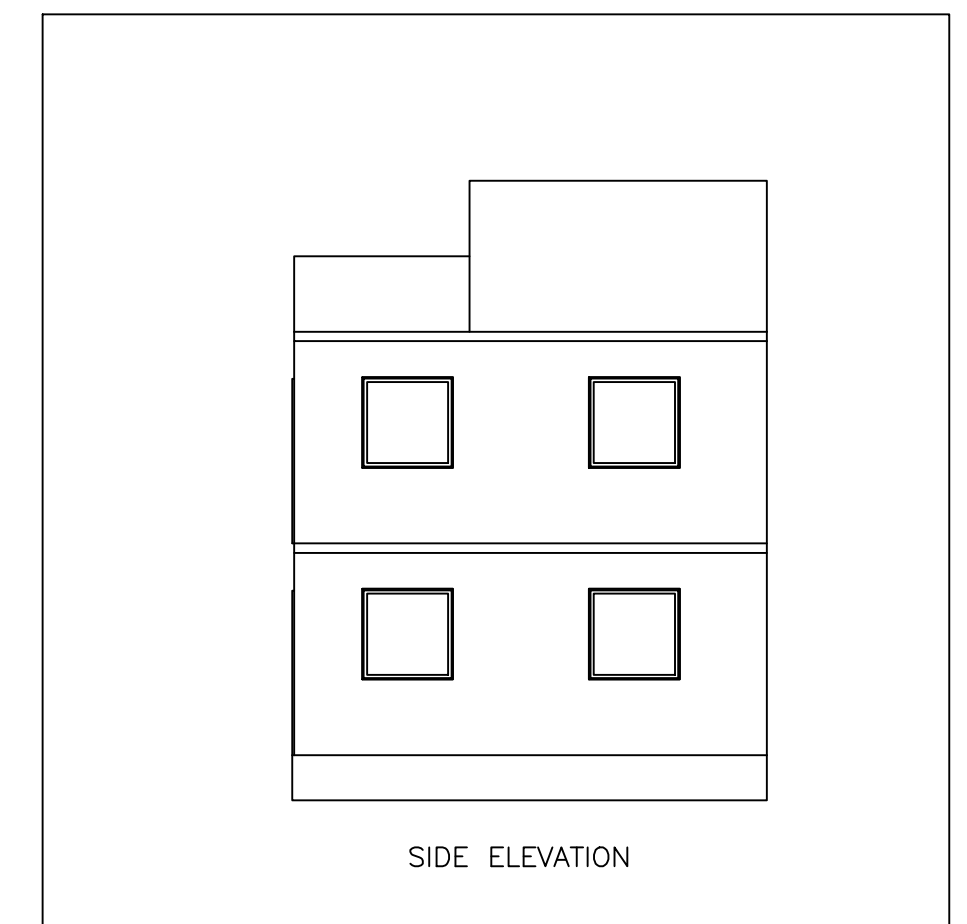

SIDE ELEVATION

Building :A (BUILDING)

Floor Name	Total Built Up Area (Sq.mt.)	Proposed FAR Area (Sq.mt.) Resi.	Total FAR Area (Sq.mt.)	Total Consumed Additional FAR Area (Sq.mt.)	Tnmt (No.)
Ground Floor	78.66	78.66	78.66	78.66	01
First Floor	78.66	78.66	78.66	78.66	01
Terrace Floor	0.00	0.00	0.00	0.00	00
Total :	157.32	157.32	157.32	157.32	02
Total Number of Same Buildings	1				
Total :	157.32	157.32	157.32	157.32	02

SCHEDULE OF DOOR:

BUILDING NAME	NAME	LENGTH	HEIGHT	NOS
A (BUILDING)	D1	0.80	2.10	04
A (BUILDING)	D	1.00	2.10	08

SCHEDULE OF WINDOW/VENTILATION:

BUILDING NAME	NAME	LENGTH	HEIGHT	NOS
A (BUILDING)	V	0.60	0.60	02
A (BUILDING)	W	1.20	1.20	12



UnitBUA Table for Building :A (BUILDING)

FLOOR	Name	UnitBUA Type	UnitBUA Area	Carpet Area	No. of Rooms	No. of Tenement
GROUND FLOOR PLAN	FLAT	FLAT	54.68	54.04	5	1
FIRST FLOOR PLAN	FLAT 1	FLAT	54.68	54.04	5	1
Total:	-	-	109.36	108.08	10	2

LTP NAME AND SIGNATURE	STRUCTURAL ENG'S NAME AND SIGNATURE	BUILDER NAME AND SIGNATURE	DIGITAL SIGNATURE
vivek raj gupta SINPC/ENG/0001/2022			

Proposal Basic Information

Proposal File No.	SINPC/0385/W03/2023
Owner Name	SUSHIL AIND
Khata No	57
Plot No	4739
Village Name	Goitra
Use	Residential
SubUse	Bungalow/ Dwelling / Non Apartment

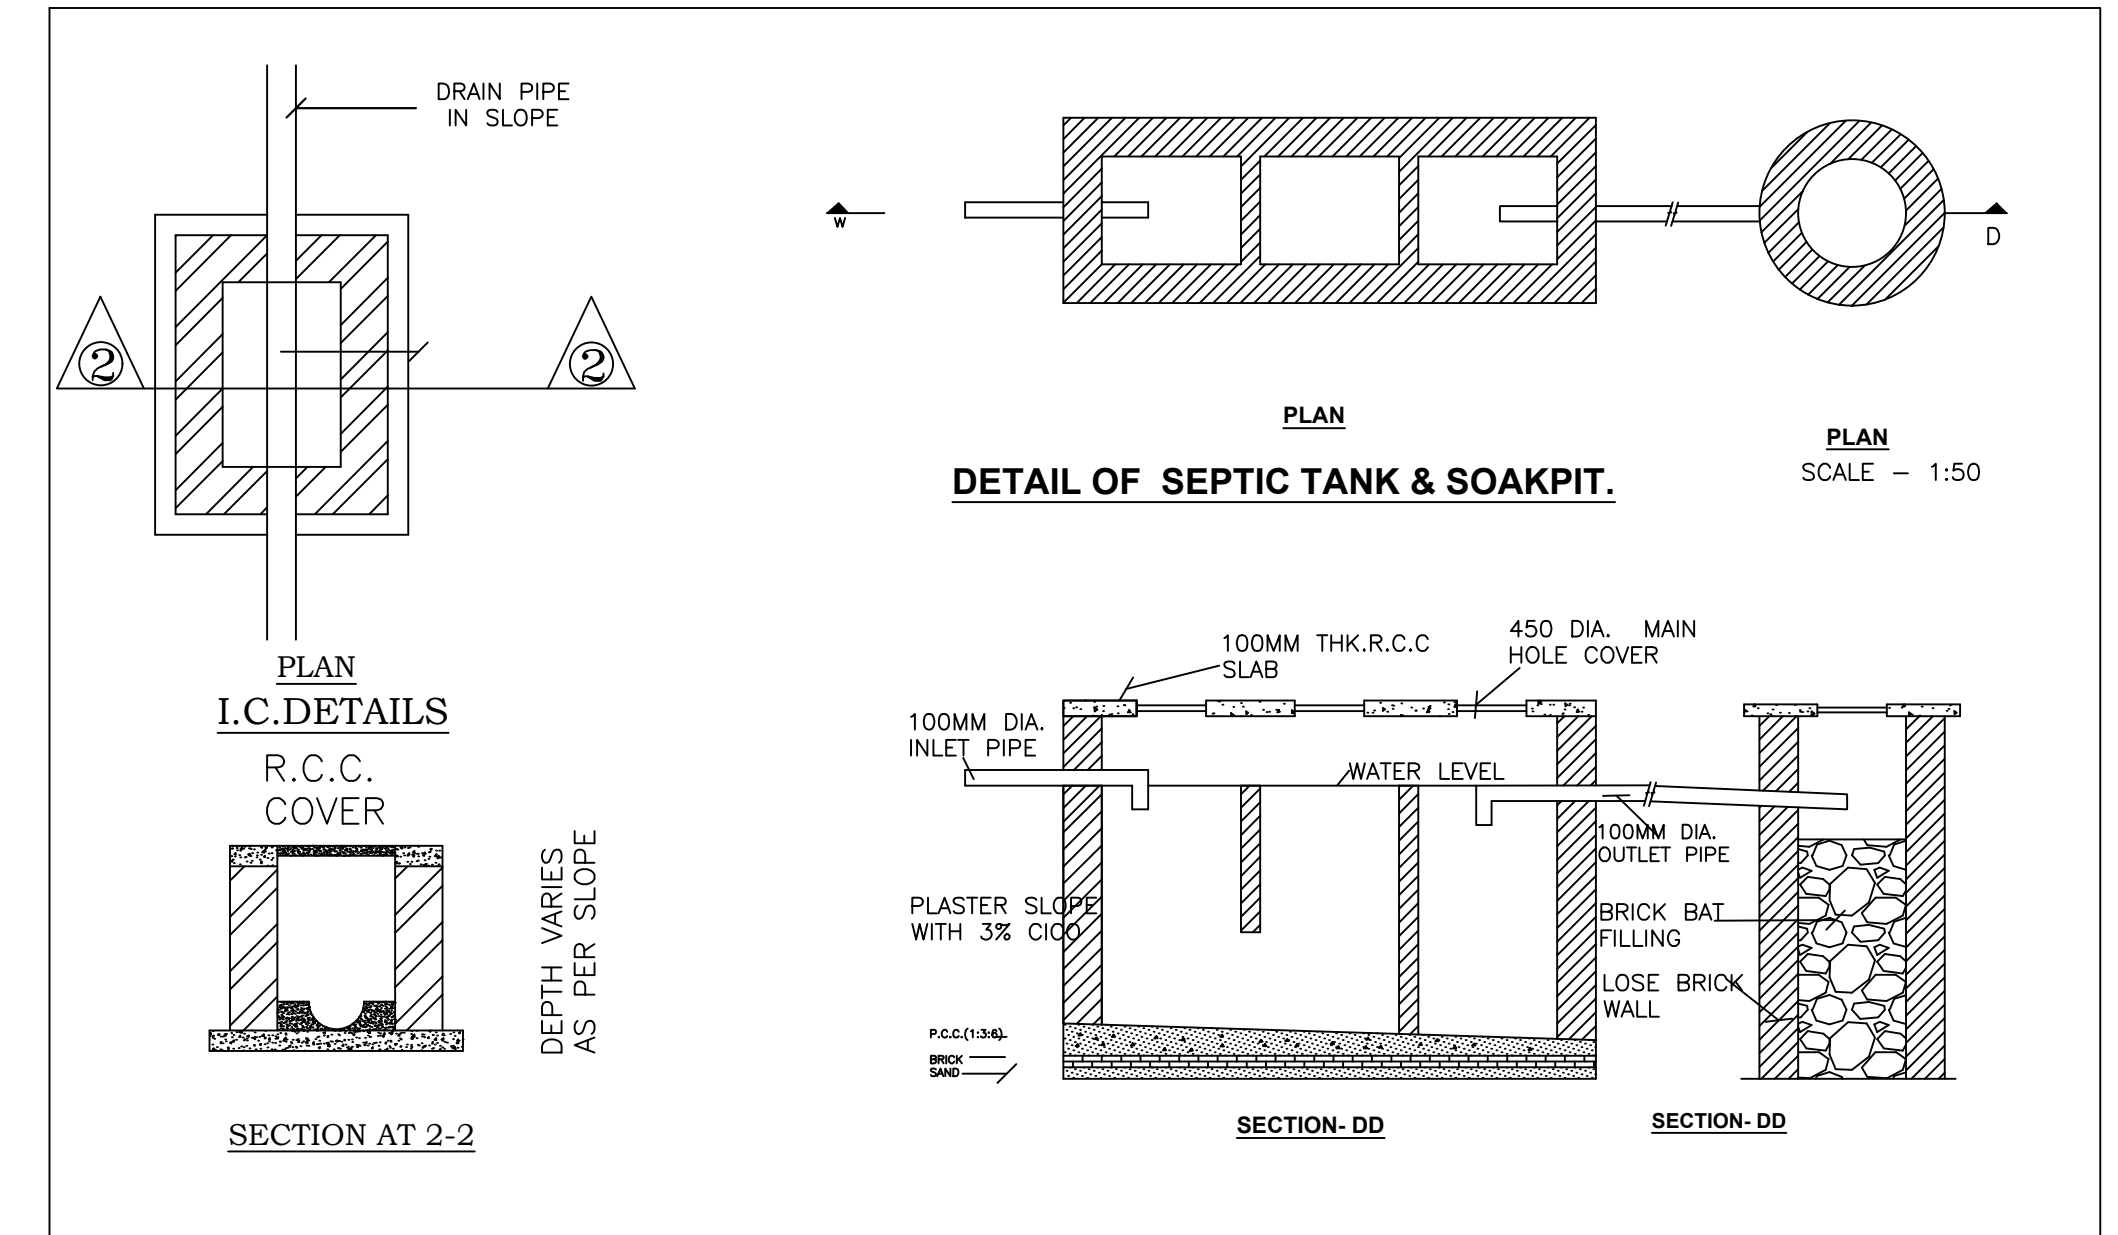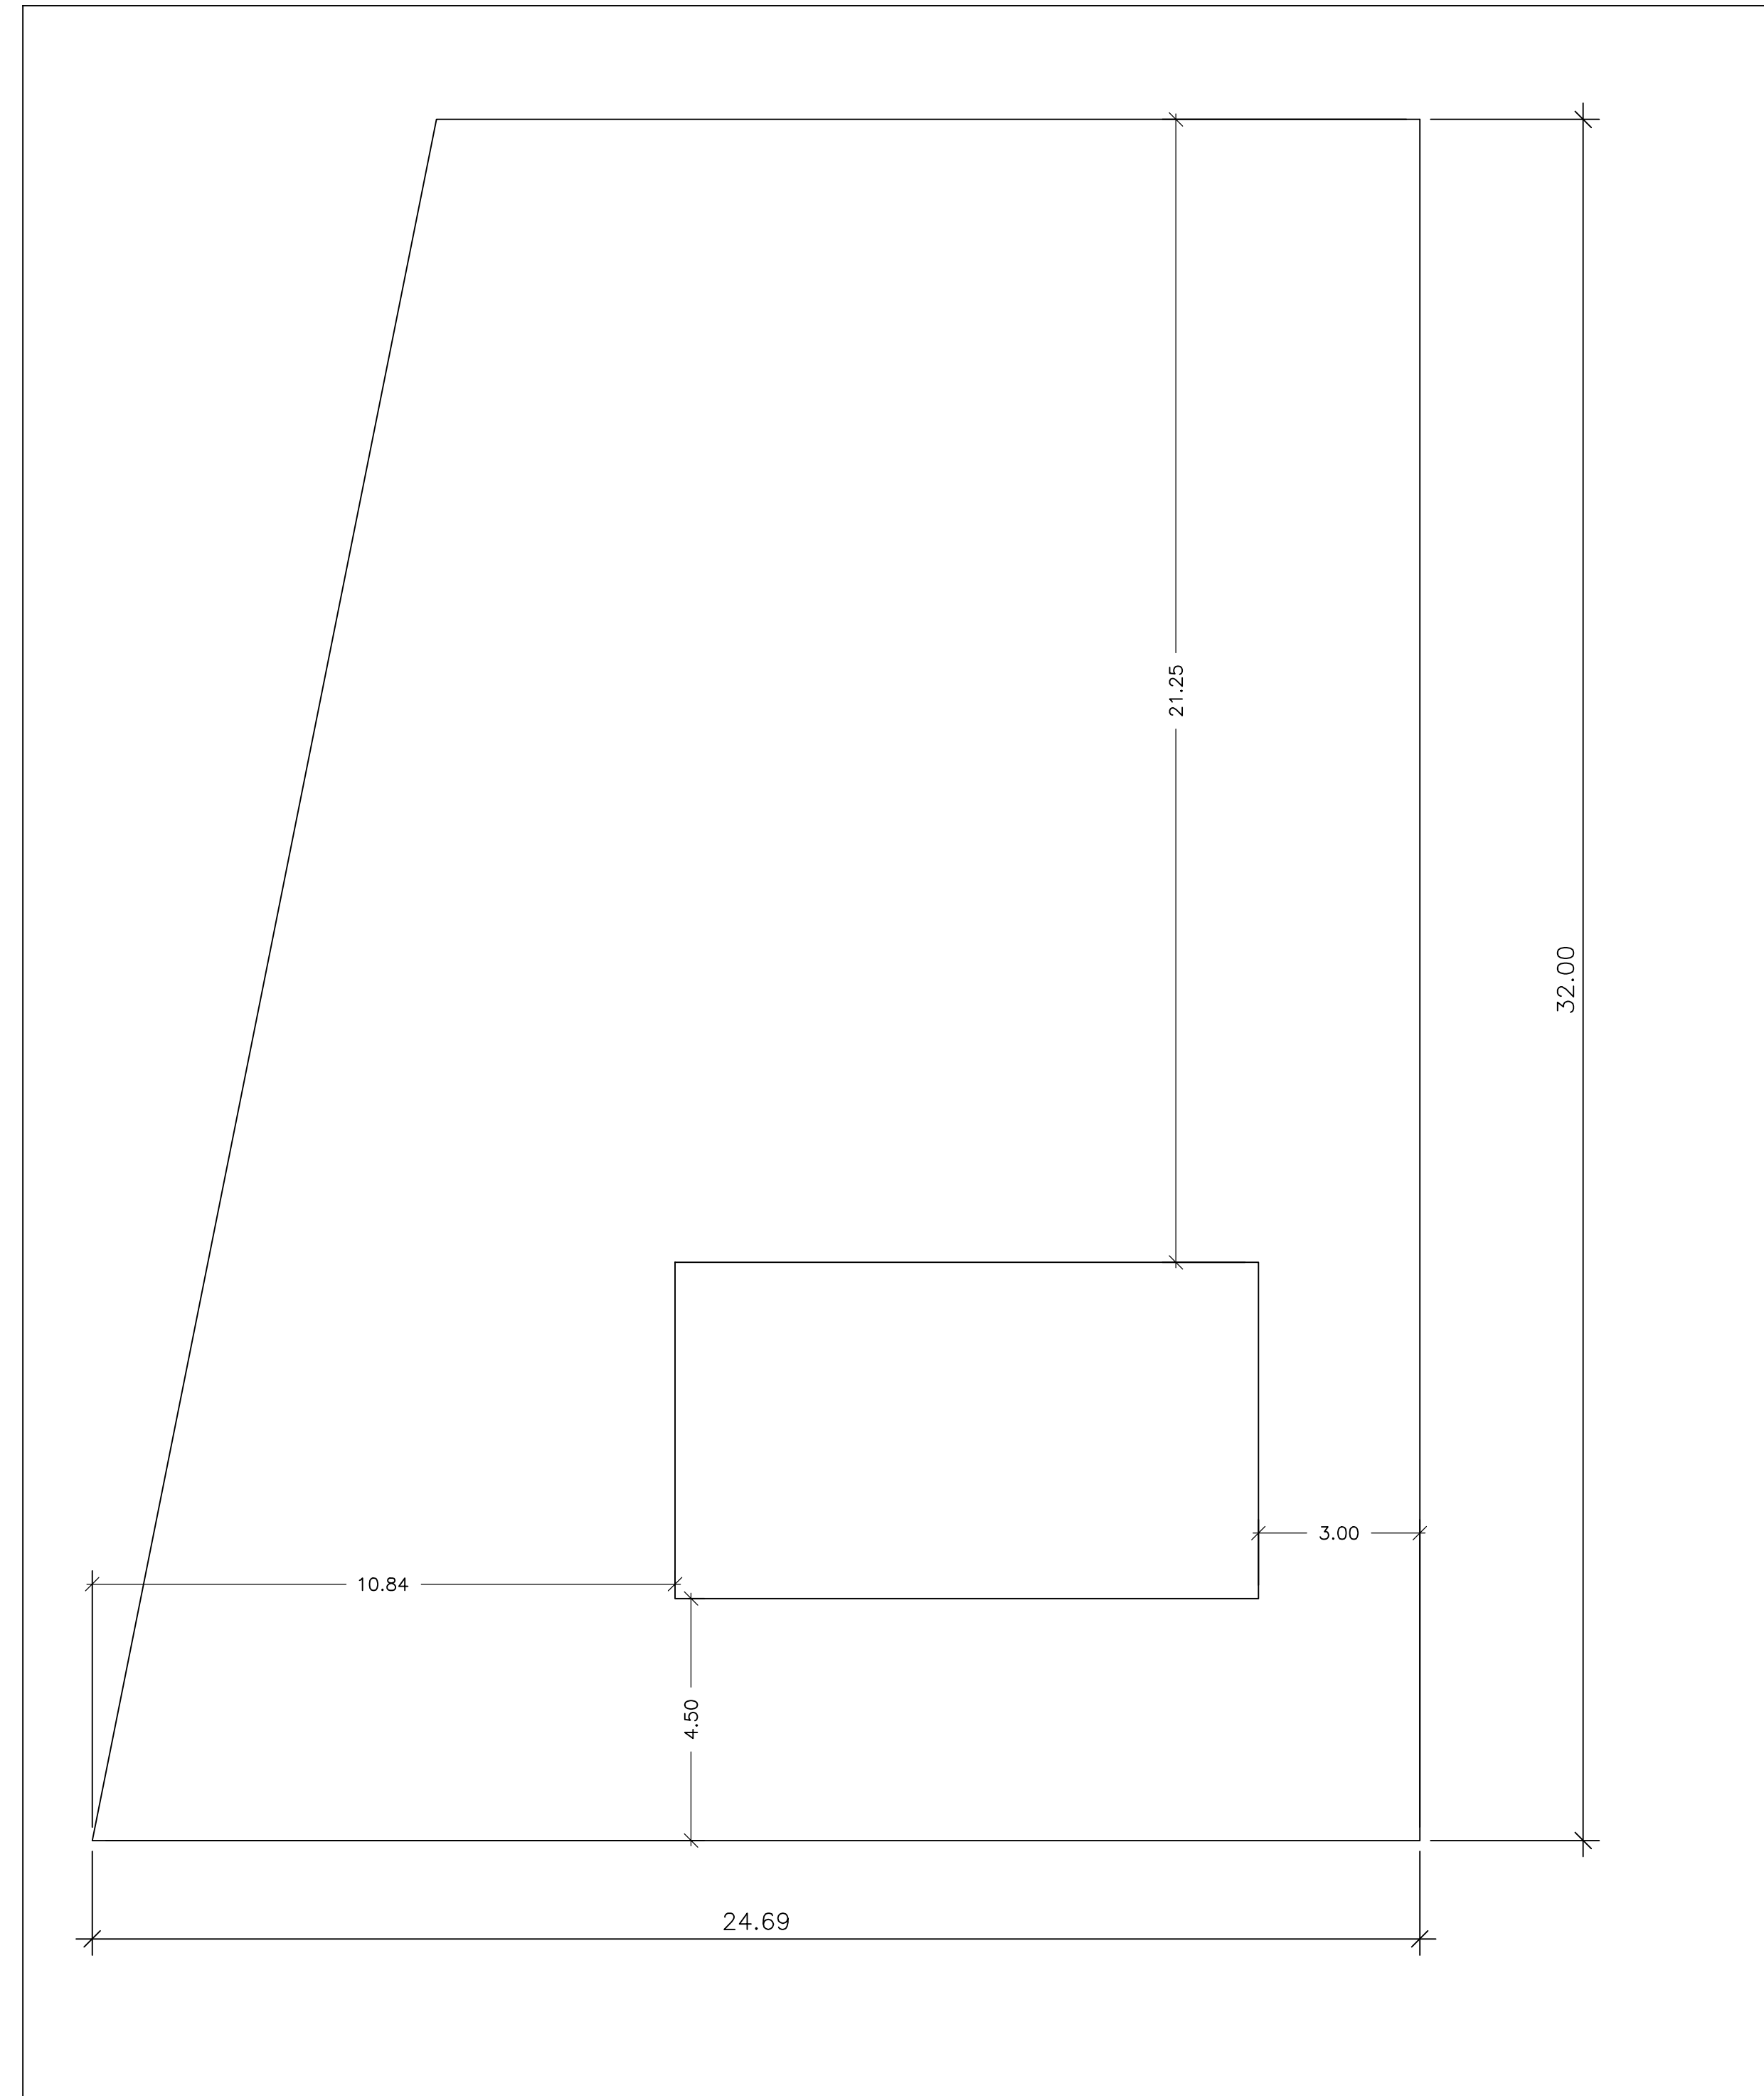

LTP NAME AND SIGNATURE	STRUCTURAL ENG'S NAME AND SIGNATURE	BUILDER NAME AND SIGNATURE	DIGITAL SIGNATURE
vivek raj gupta SINPC/ENG/0001/2022			