

SITE PLAN

FAR & Tenement Details (Table 4c-1)

Building	No. of Same Bldg	Total Built Up Area (Sq.mt.)	Proposed FAR Area (Sq.mt.) Resi.	Total FAR Area (Sq.mt.)	Total Consumed Additional FAR Area (Sq.mt.)	Tnmt (No.)
A (RESIDENCE)	1	257.90	257.90	257.90	257.90	01
Grand Total	1	257.90	257.90	257.90	257.90	01

Proposal Basic Information

Proposal File No.	SINPC/BP/0423/W10/2023
Owner Name	PRADEEP SALOMAN BAA
Khata No	80
Plot No	1393
Village Name	Simdega
Use	Residential
SubUse	Bungalow/ Dwelling / Non Apartment

AREA STATEMENT SIMDEGA NAGAR PANCHAYAT		VERSION NO: 1.0.66
PROJECT DETAIL:		VERSION DATE: 16/10/2020
Region: JHARKHAND URBAN LOCAL BODIES	Plot Use: Residential	
District: SIMDEGA	Plot SubUse: Bungalow/ Dwelling / Non Apartment	
Authority: SIMDEGA NAGAR PANCHAYAT	PlotNearbyReligiousStructure: NA	
Inward No: SINPC/BP/0423/W10/2023	PlotSubPlot No: 1393	
Application Type: General Proposal	North: -	
Project Type: Building Permission	South: -	
Nature of Development: New	East: -	
Location of Development Area: Old Area	West: -	
AREA DETAILS:		
AREA OF PLOT (Minimum)	(A)	483.13
Deduction for NetPlot Area		
Surrender Free of Cost		9.64
Total		9.64
NET AREA OF PLOT(Gross Plot Area - Deduction from Gross Plot area)		
(A-Deductions)		473.49
Deduction for Balance Plot Area(from Gross Plot Area)		
Surrender Free of Cost		9.64
Common Plot		35.59
Total		45.23
BALANCE AREA OF PLOT(Net Plot Area - Recreational/Amenity space)		
(A-Deductions)		437.89
PLOT AREA FOR COVERAGE(Net Plot Area)		
(A-Deductions)		473.49
Plot Area for FAR (Net Plot Area + RoadWidening Area)		
(A-Deductions)		483.13
COVERAGE CHECK		
Permissible Coverage area (60.00 %)		284.09
Proposed Coverage Area (27.23 %)		128.95
Total Prop. Coverage Area (27.23 %)		128.95
Balance coverage area (32.77 %)		155.14
FAR CHECK		
Perm. FAR Area (1.500)		724.70
Total Perm. FAR area		724.70
Residential FAR		257.90
Proposed FAR Area		257.90
Total Proposed FAR Area		257.90
Consumed FAR (Factor)		0.53
Balance FAR Area		466.80
BUILT UP AREA CHECK		
Total Proposed BuiltUp Area		257.90
ARCHITECT (Regd)	MAHENDRA MEHTA	
ENGINEER (Regd)		
SUPERVISOR (Regd)		
OWNER (Regd)	PRADEEP SALOMAN BAA	
DEVELOPMENT AUTHORITY		LOCAL BODY

COLOR INDEX	
PLOT BOUNDARY	Black
ABUTTING ROAD	Green
PROPOSED CONSTRUCTION	Red
COMMON PLOT	Yellow
ROAD WIDENING AREA	Blue
EXISTING (To be retained)	Orange
EXISTING (To be demolished)	Light Blue

Buildingwise Floor FAR Details


Floor Name	Building Name A (RESIDENCE)		Total	
	Proposed Built Up Area (Sq.mt.)	Proposed FAR Area (Sq.mt.)	Total Proposed Built Up Area (Sq.mt.)	Total FAR Area (Sq.mt.)
Ground Floor	128.95	128.95	128.95	128.95
First Floor	128.95	128.95	128.95	128.95
Terrace Floor	0.00	0.00	0.00	0.00
Total	257.90	257.90	257.90	257.90

Building USE/SUBUSE Details


Building Name	Building Use	Building SubUse	Building Structure
A (RESIDENCE)	Residential	Bungalow/ Dwelling / Non Apartment	Non-Highrise

LTP NAME AND SIGNATURE	STRUCTURAL ENG'S NAME AND SIGNATURE	BUILDER NAME AND SIGNATURE	DIGITAL SIGNATURE
MAHENDRA MEHTA SINPC/DFTMN/0002/2022			


Proposal Basic Information	
Proposal File No.	SINPC/BP/0423/W10/2023
Owner Name	PRADEEP SALOMAN BAA
Khata No	80
Plot No	1393
Village Name	Simdega
Use	Residential
SubUse	Bungalow/ Dwelling / Non Apartment

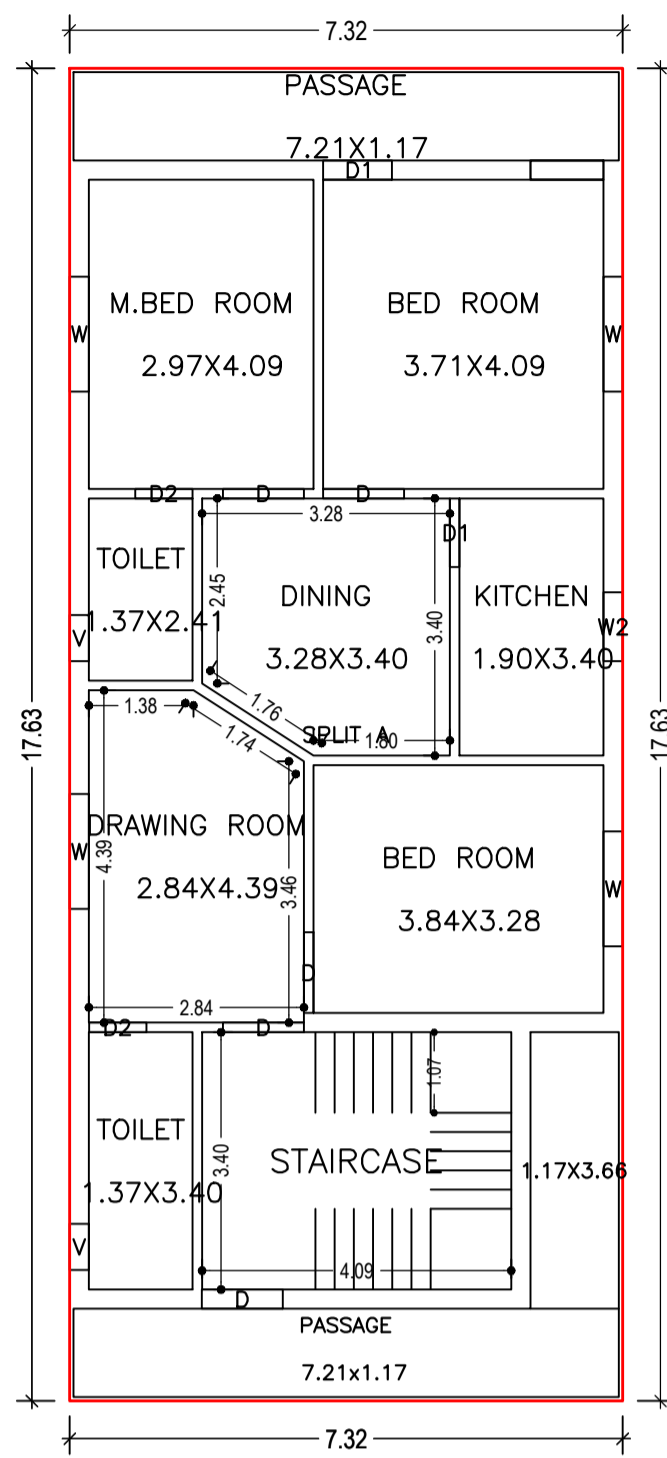


GROUND FLOOR PLAN (Proposed) (SCALE 1:100)

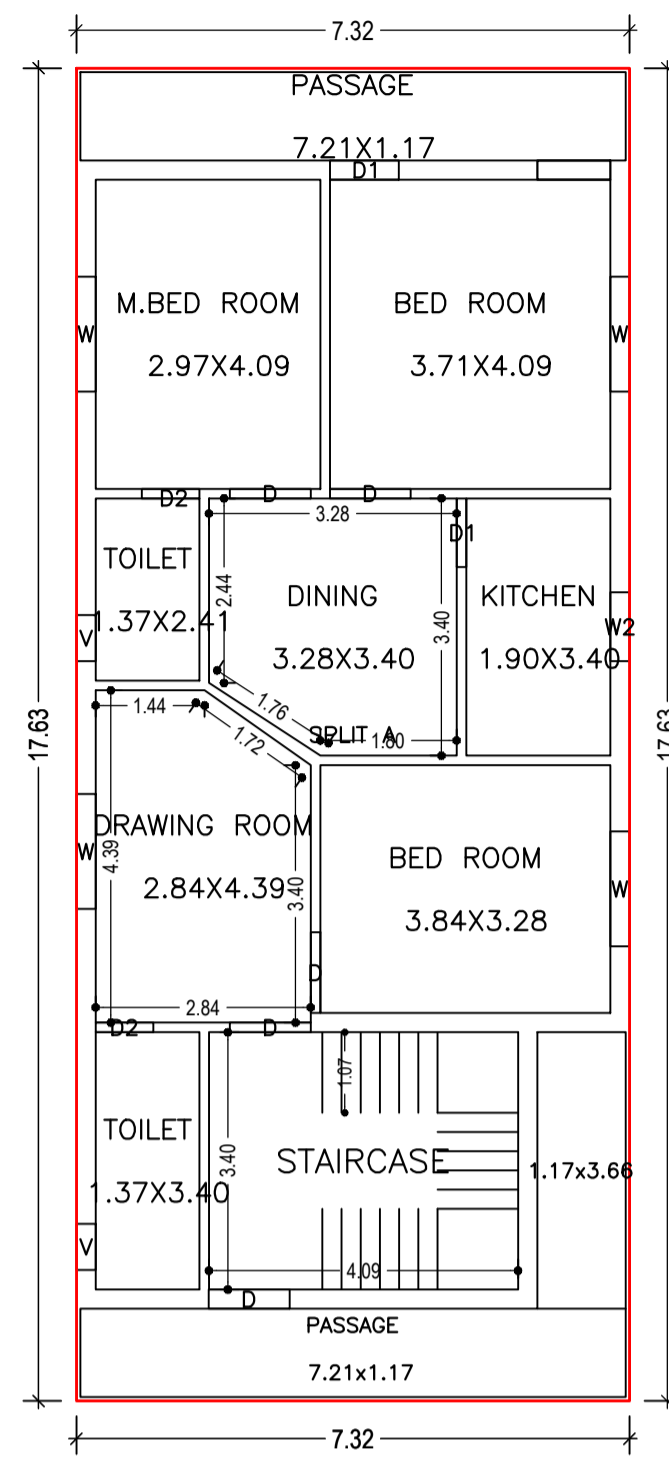


FIRST FLOOR PLAN (Proposed) (SCALE 1:100)

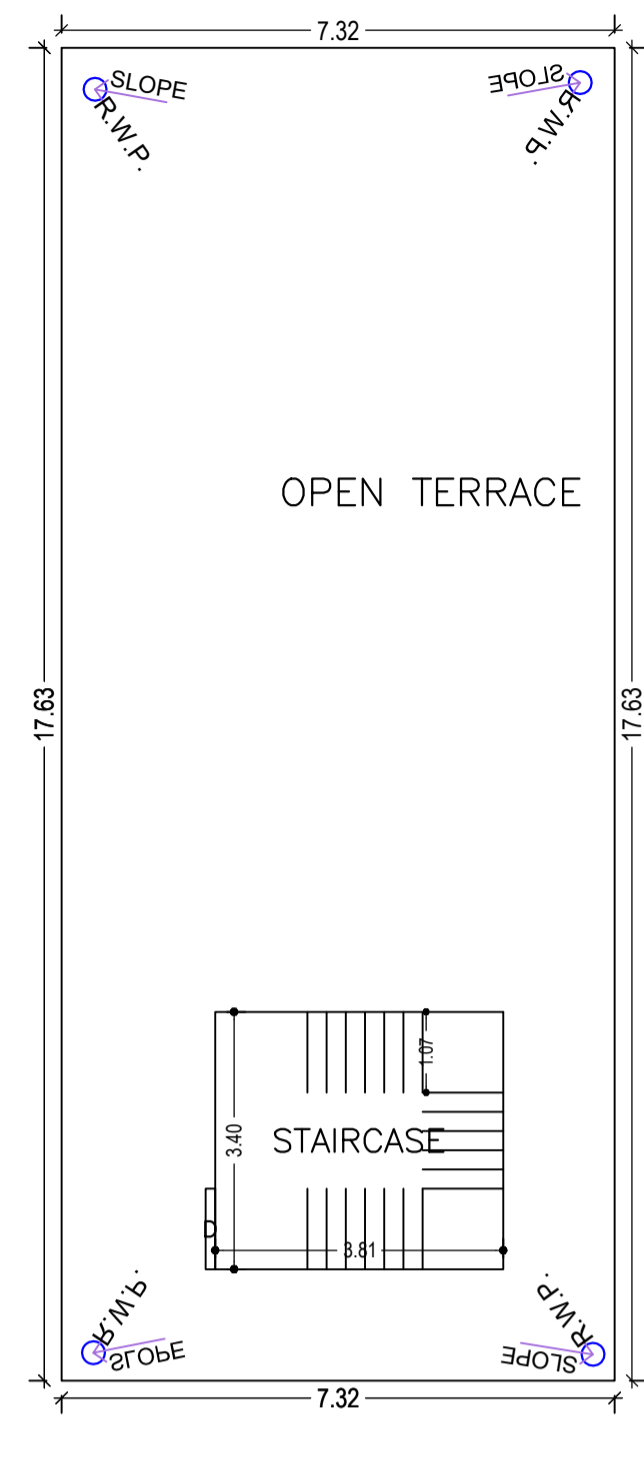


TERRACE FLOOR PLAN (SCALE 1:100)

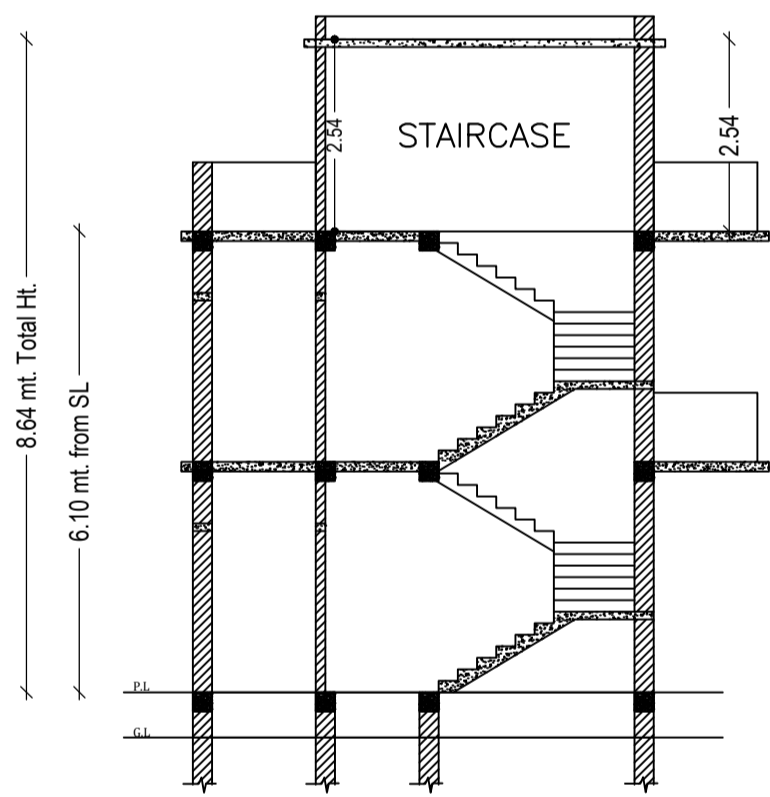


SECTION ON SCALE 1:100

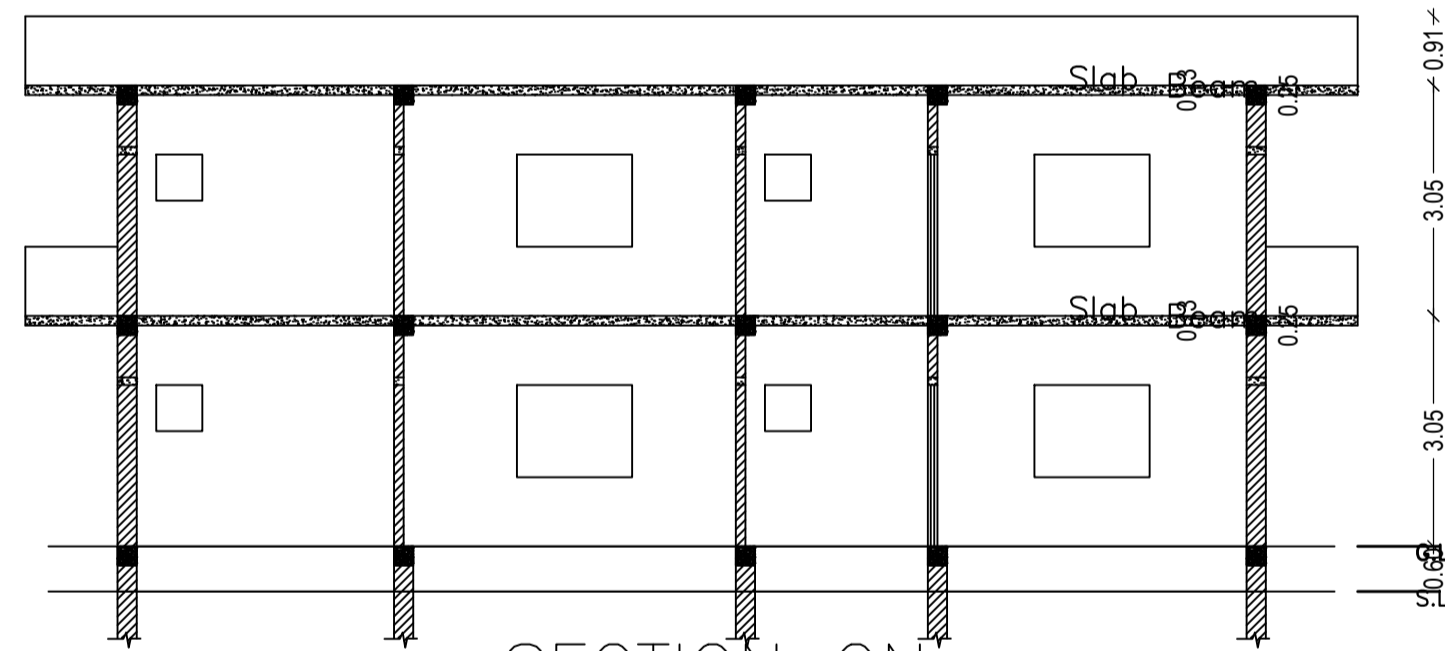

SECTION ON SCALE 1:100

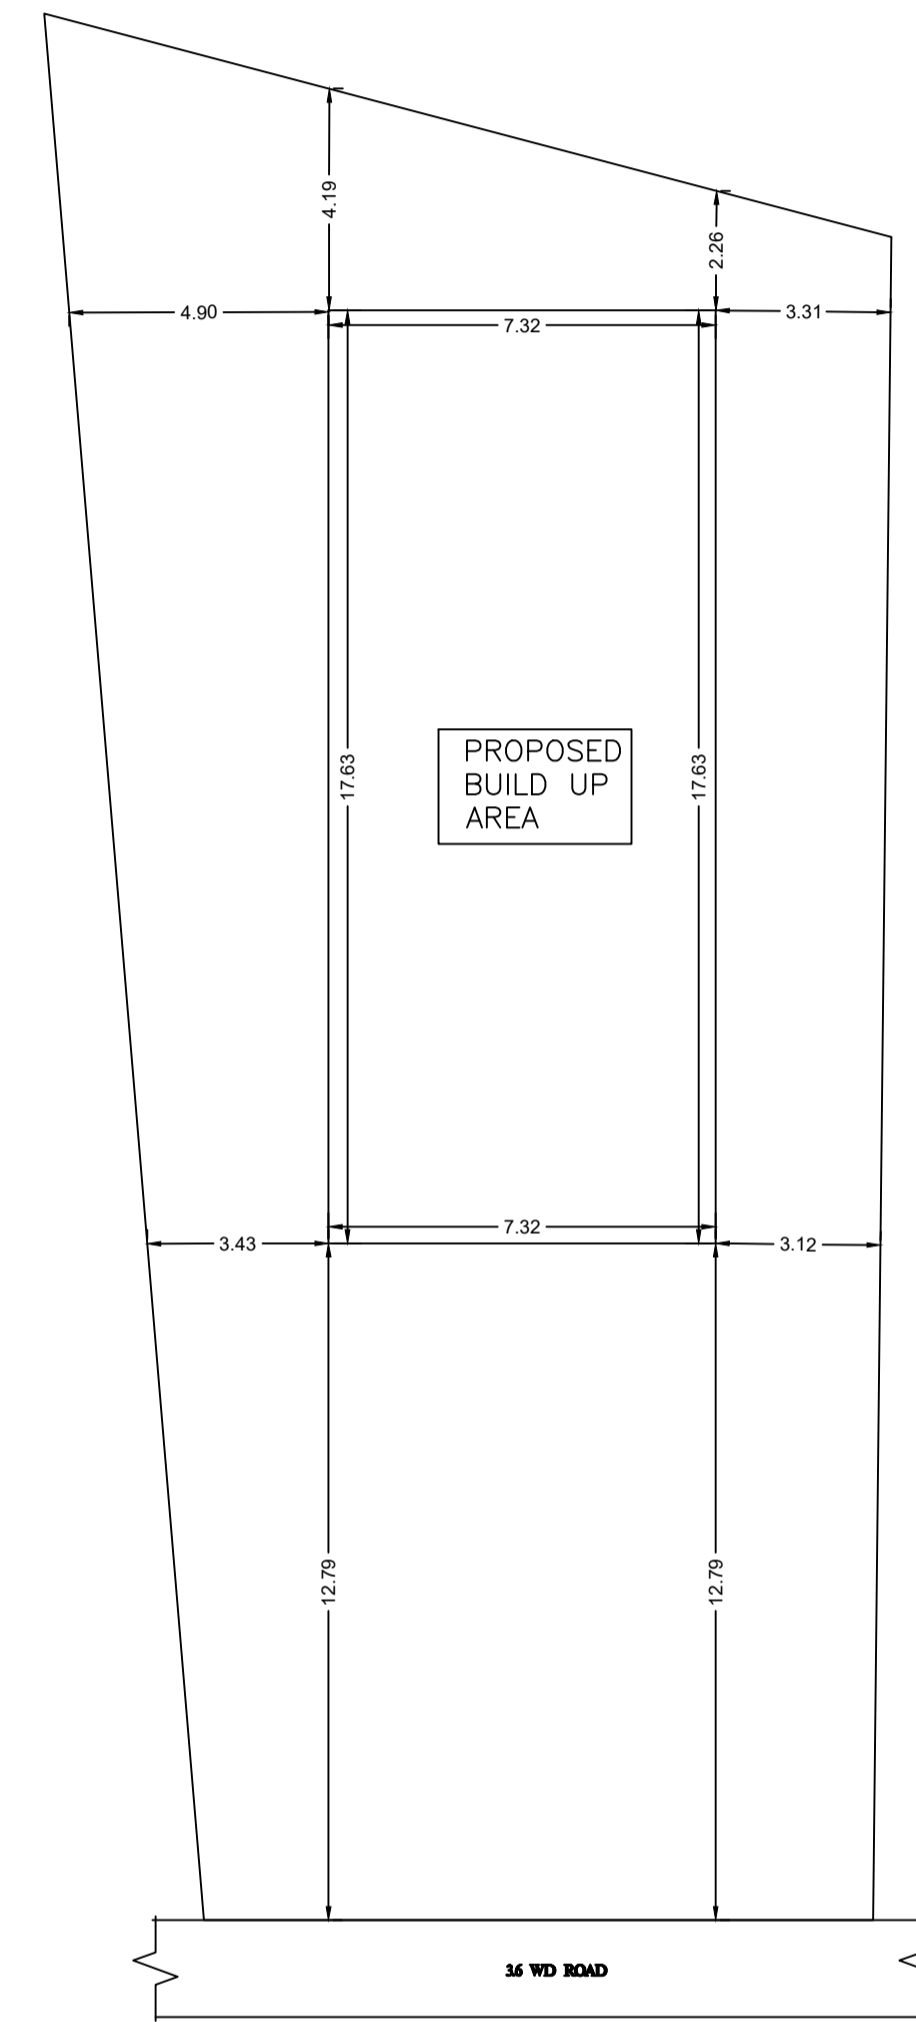


KEY PLAN SCALE 1:200

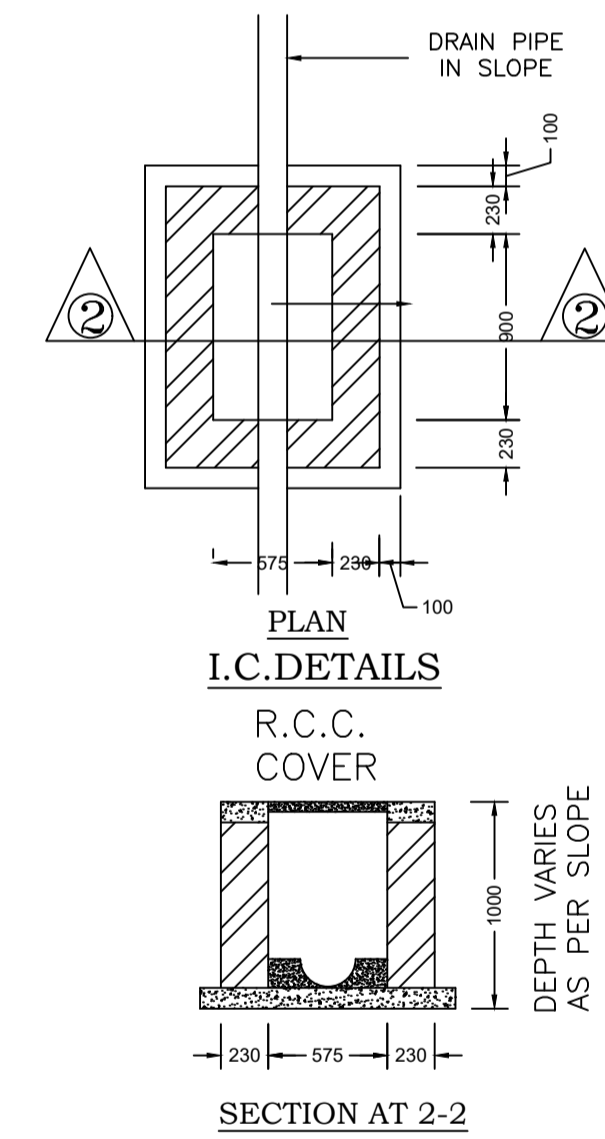

I.C. DETAILS

R.C.C. COVER


SECTION AT 2-2

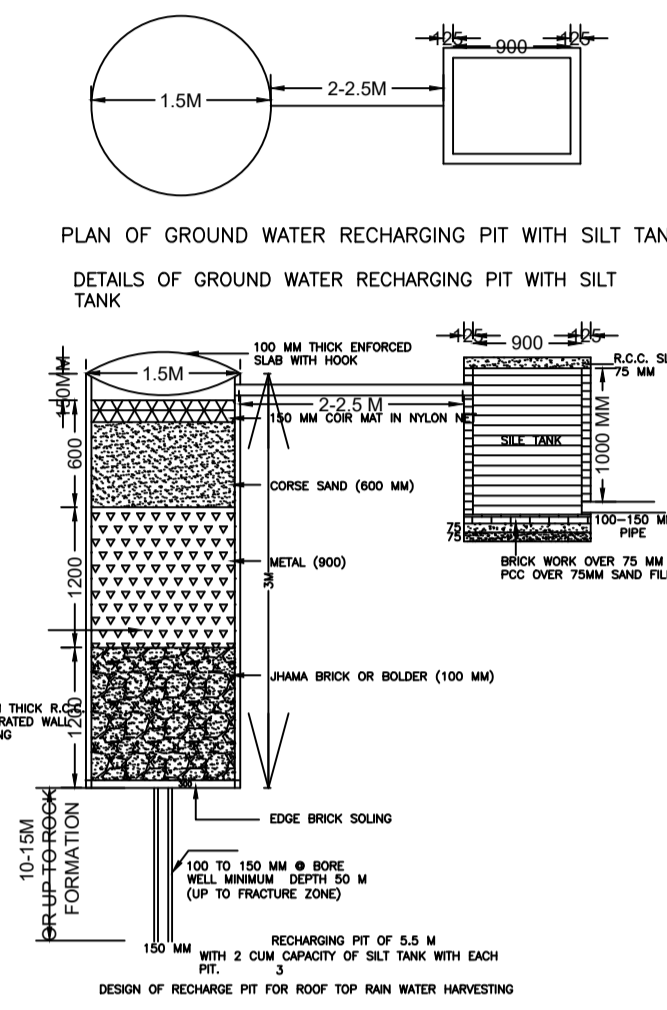

PLAN OF GROUND WATER RECHARGING PIT WITH SILT TANK

DETAILS OF GROUND WATER RECHARGING PIT WITH SILT TANK


DESIGN OF RECHARGE PIT FOR ROOF TOP RAIN WATER HARVESTING

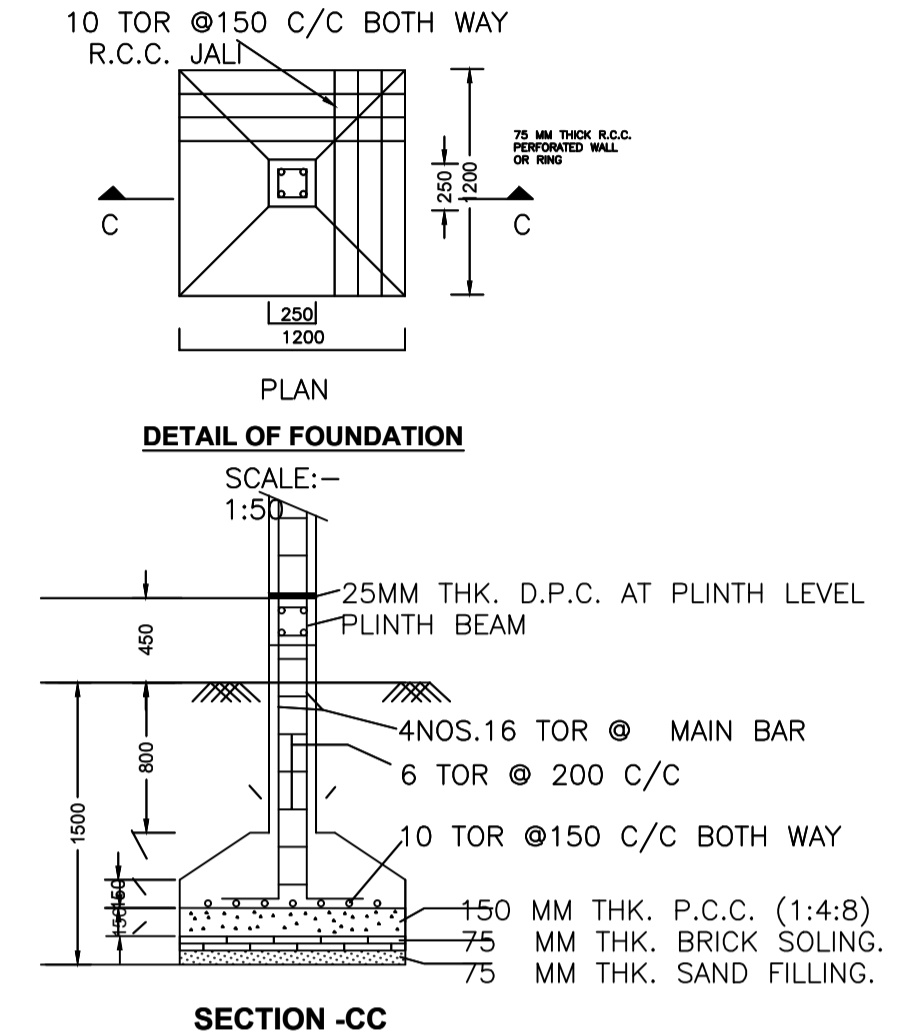

DETAIL OF FOUNDATION


SCALE: 1:5

SECTION -CC

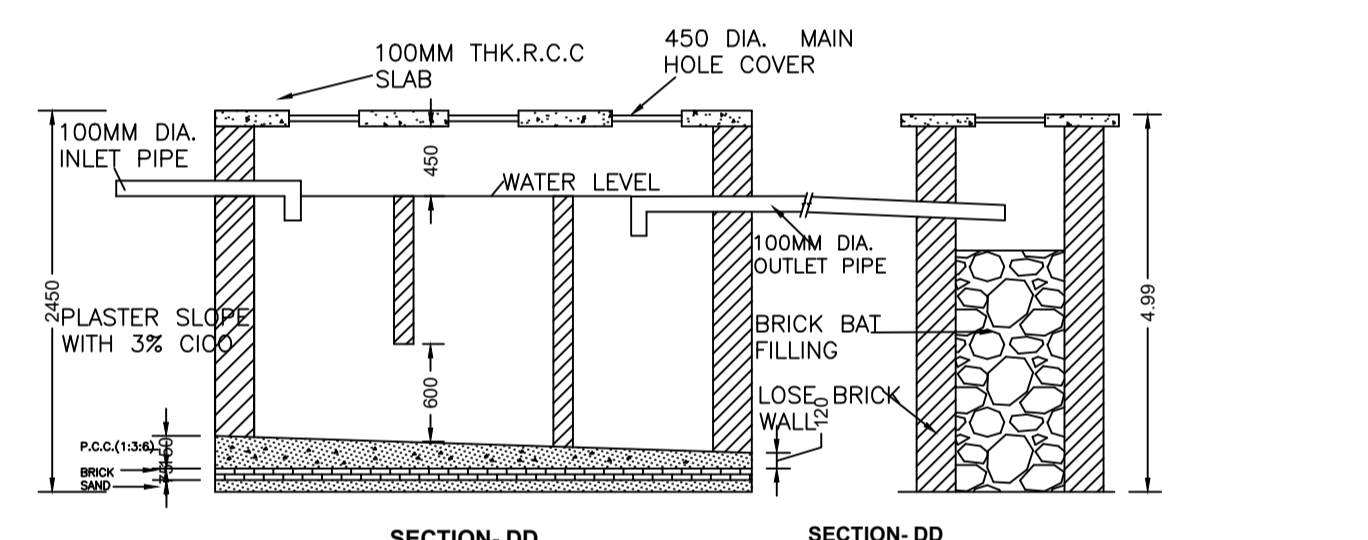

SECTION-DD

SECTION-DD

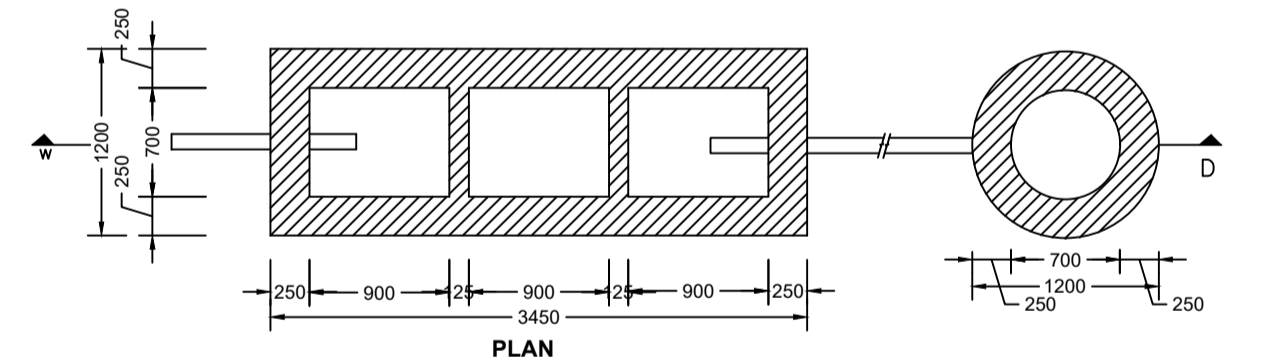

DETAIL OF SEPTIC TANK & SOAKPIT.

PLAN SCALE - 1:50

Building :A (RESIDENCE)

Floor Name	Total Built Up Area (Sq.mt.)	Proposed FAR Area (Sq.mt.) Resi.	Total FAR Area (Sq.mt.)	Total Consumed Additional FAR Area (Sq.mt.)	Tnmt (No.)
Ground Floor	128.95	128.95	128.95	128.95	01
First Floor	128.95	128.95	128.95	128.95	00
Terrace Floor	0.00	0.00	0.00	0.00	00
Total:	257.90	257.90	257.90	257.90	01
Total Number of Same Buildings	1				
Total:	257.90	257.90	257.90	257.90	01

SCHEDULE OF DOOR:


BUILDING NAME	NAME	LENGTH	HEIGHT	NOS
A (RESIDENCE)	D2	0.76	2.10	04
A (RESIDENCE)	D1	0.91	2.10	04
A (RESIDENCE)	D	1.07	2.10	10

SCHEDULE OF WINDOW/VENTILATION:

BUILDING NAME	NAME	LENGTH	HEIGHT	NOS
A (RESIDENCE)	V	0.61	1.20	04
A (RESIDENCE)	W2	0.91	1.20	02
A (RESIDENCE)	W	1.52	1.20	08


UnitBUA Table for Building :A (RESIDENCE)

FLOOR	Name	UnitBUA Type	UnitBUA Area	Carpet Area	No. of Rooms	No. of Tenement
FIRST FLOOR PLAN	SPLIT A	FLAT	0.00	0.00	10	0
GROUND FLOOR PLAN	SPLIT A	FLAT	241.99	241.50	10	1
Total:	-	-	241.99	241.50	20	1

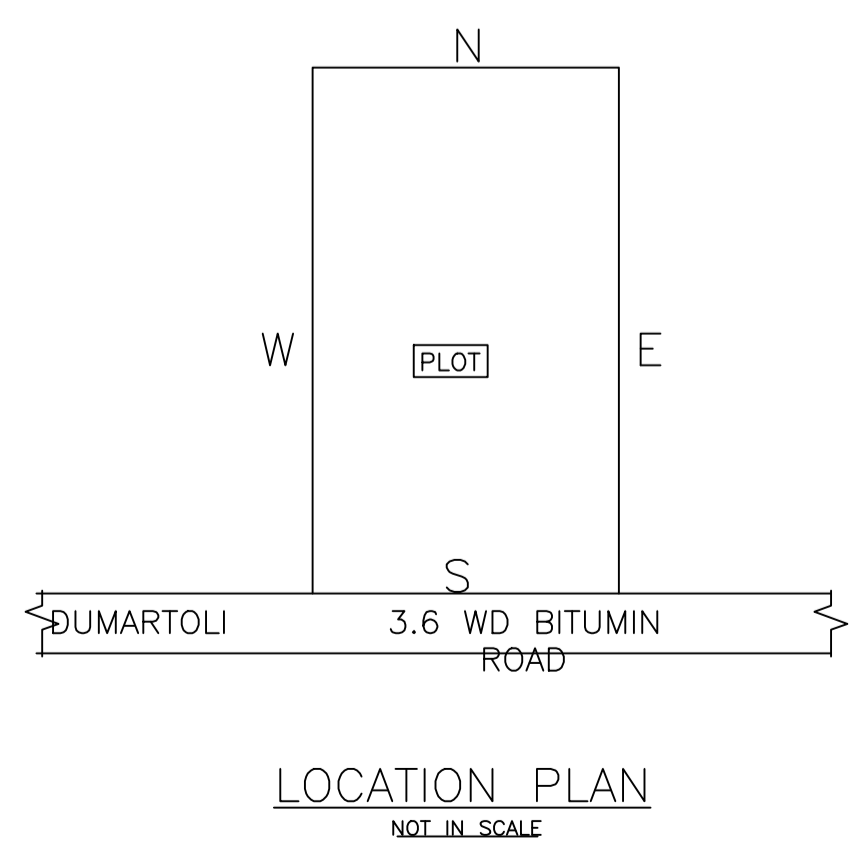


LOCATION PLAN NOT IN SCALE


LTP NAME AND SIGNATURE	STRUCTURAL ENG'S NAME AND SIGNATURE	BUILDER NAME AND SIGNATURE	DIGITAL SIGNATURE
MAHENDRA MEHTA SINPC/DFTMN/0002/2022			

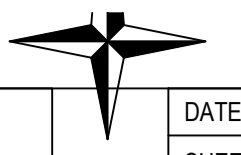

Proposal Basic Information	
Proposal File No.	SINPC/BP/0423/W10/2023
Owner Name	PRADEEP SALOMAN BAA
Khata No	80
Plot No	1393
Village Name	Simdega
Use	Residential
SubUse	Bungalow/ Dwelling / Non Apartment

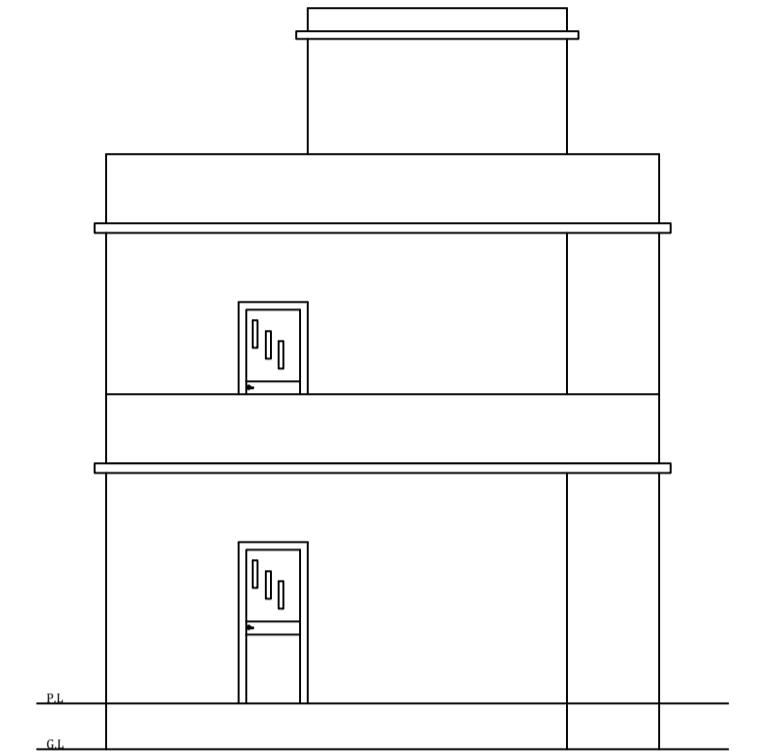

FRONT ELEVATION
SCALE 1:100

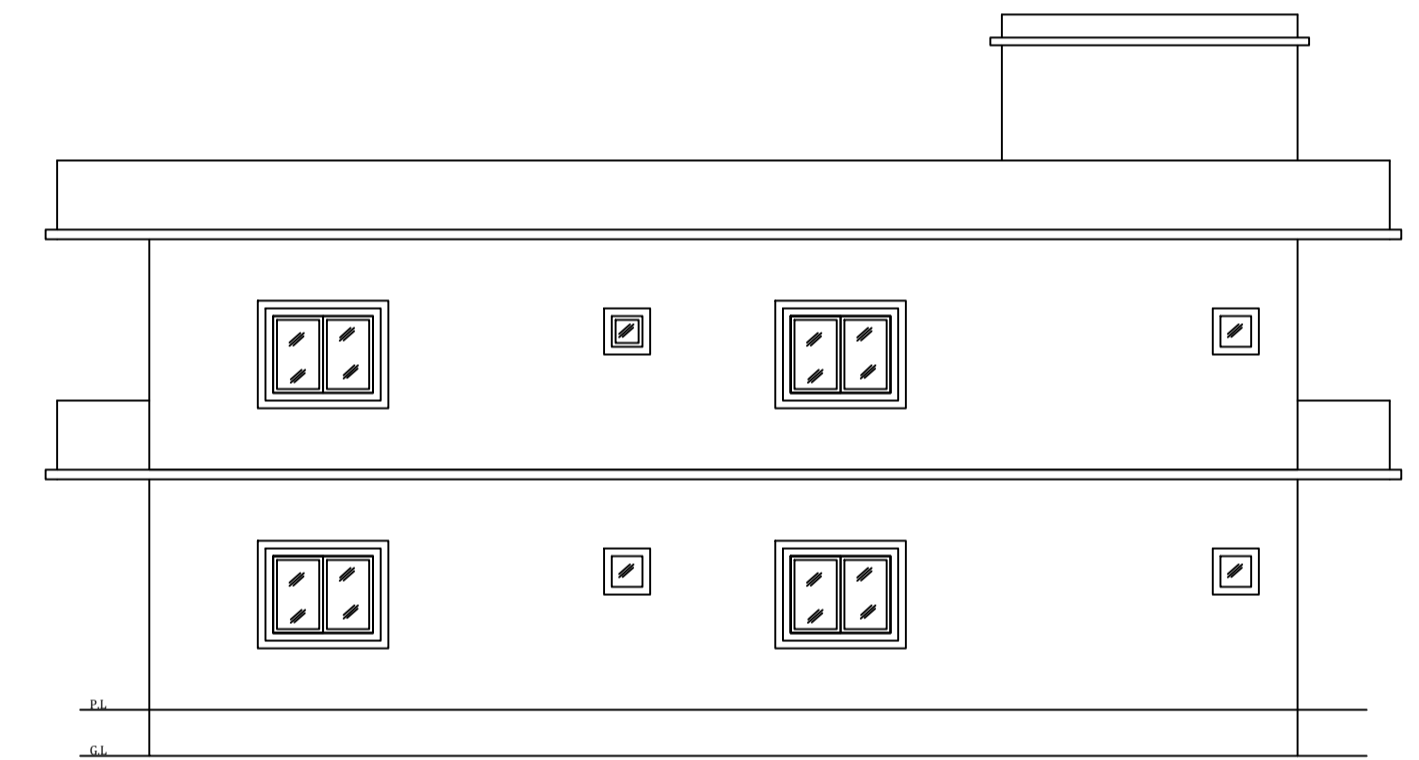

RIGHT SIDE ELEVATION
SCALE 1:100

LTP NAME AND SIGNATURE	STRUCTURAL ENG'S NAME AND SIGNATURE	BUILDER NAME AND SIGNATURE	DIGITAL SIGNATURE
MAHENDRA MEHTA SINPC/DFTMN/0002/2022			